
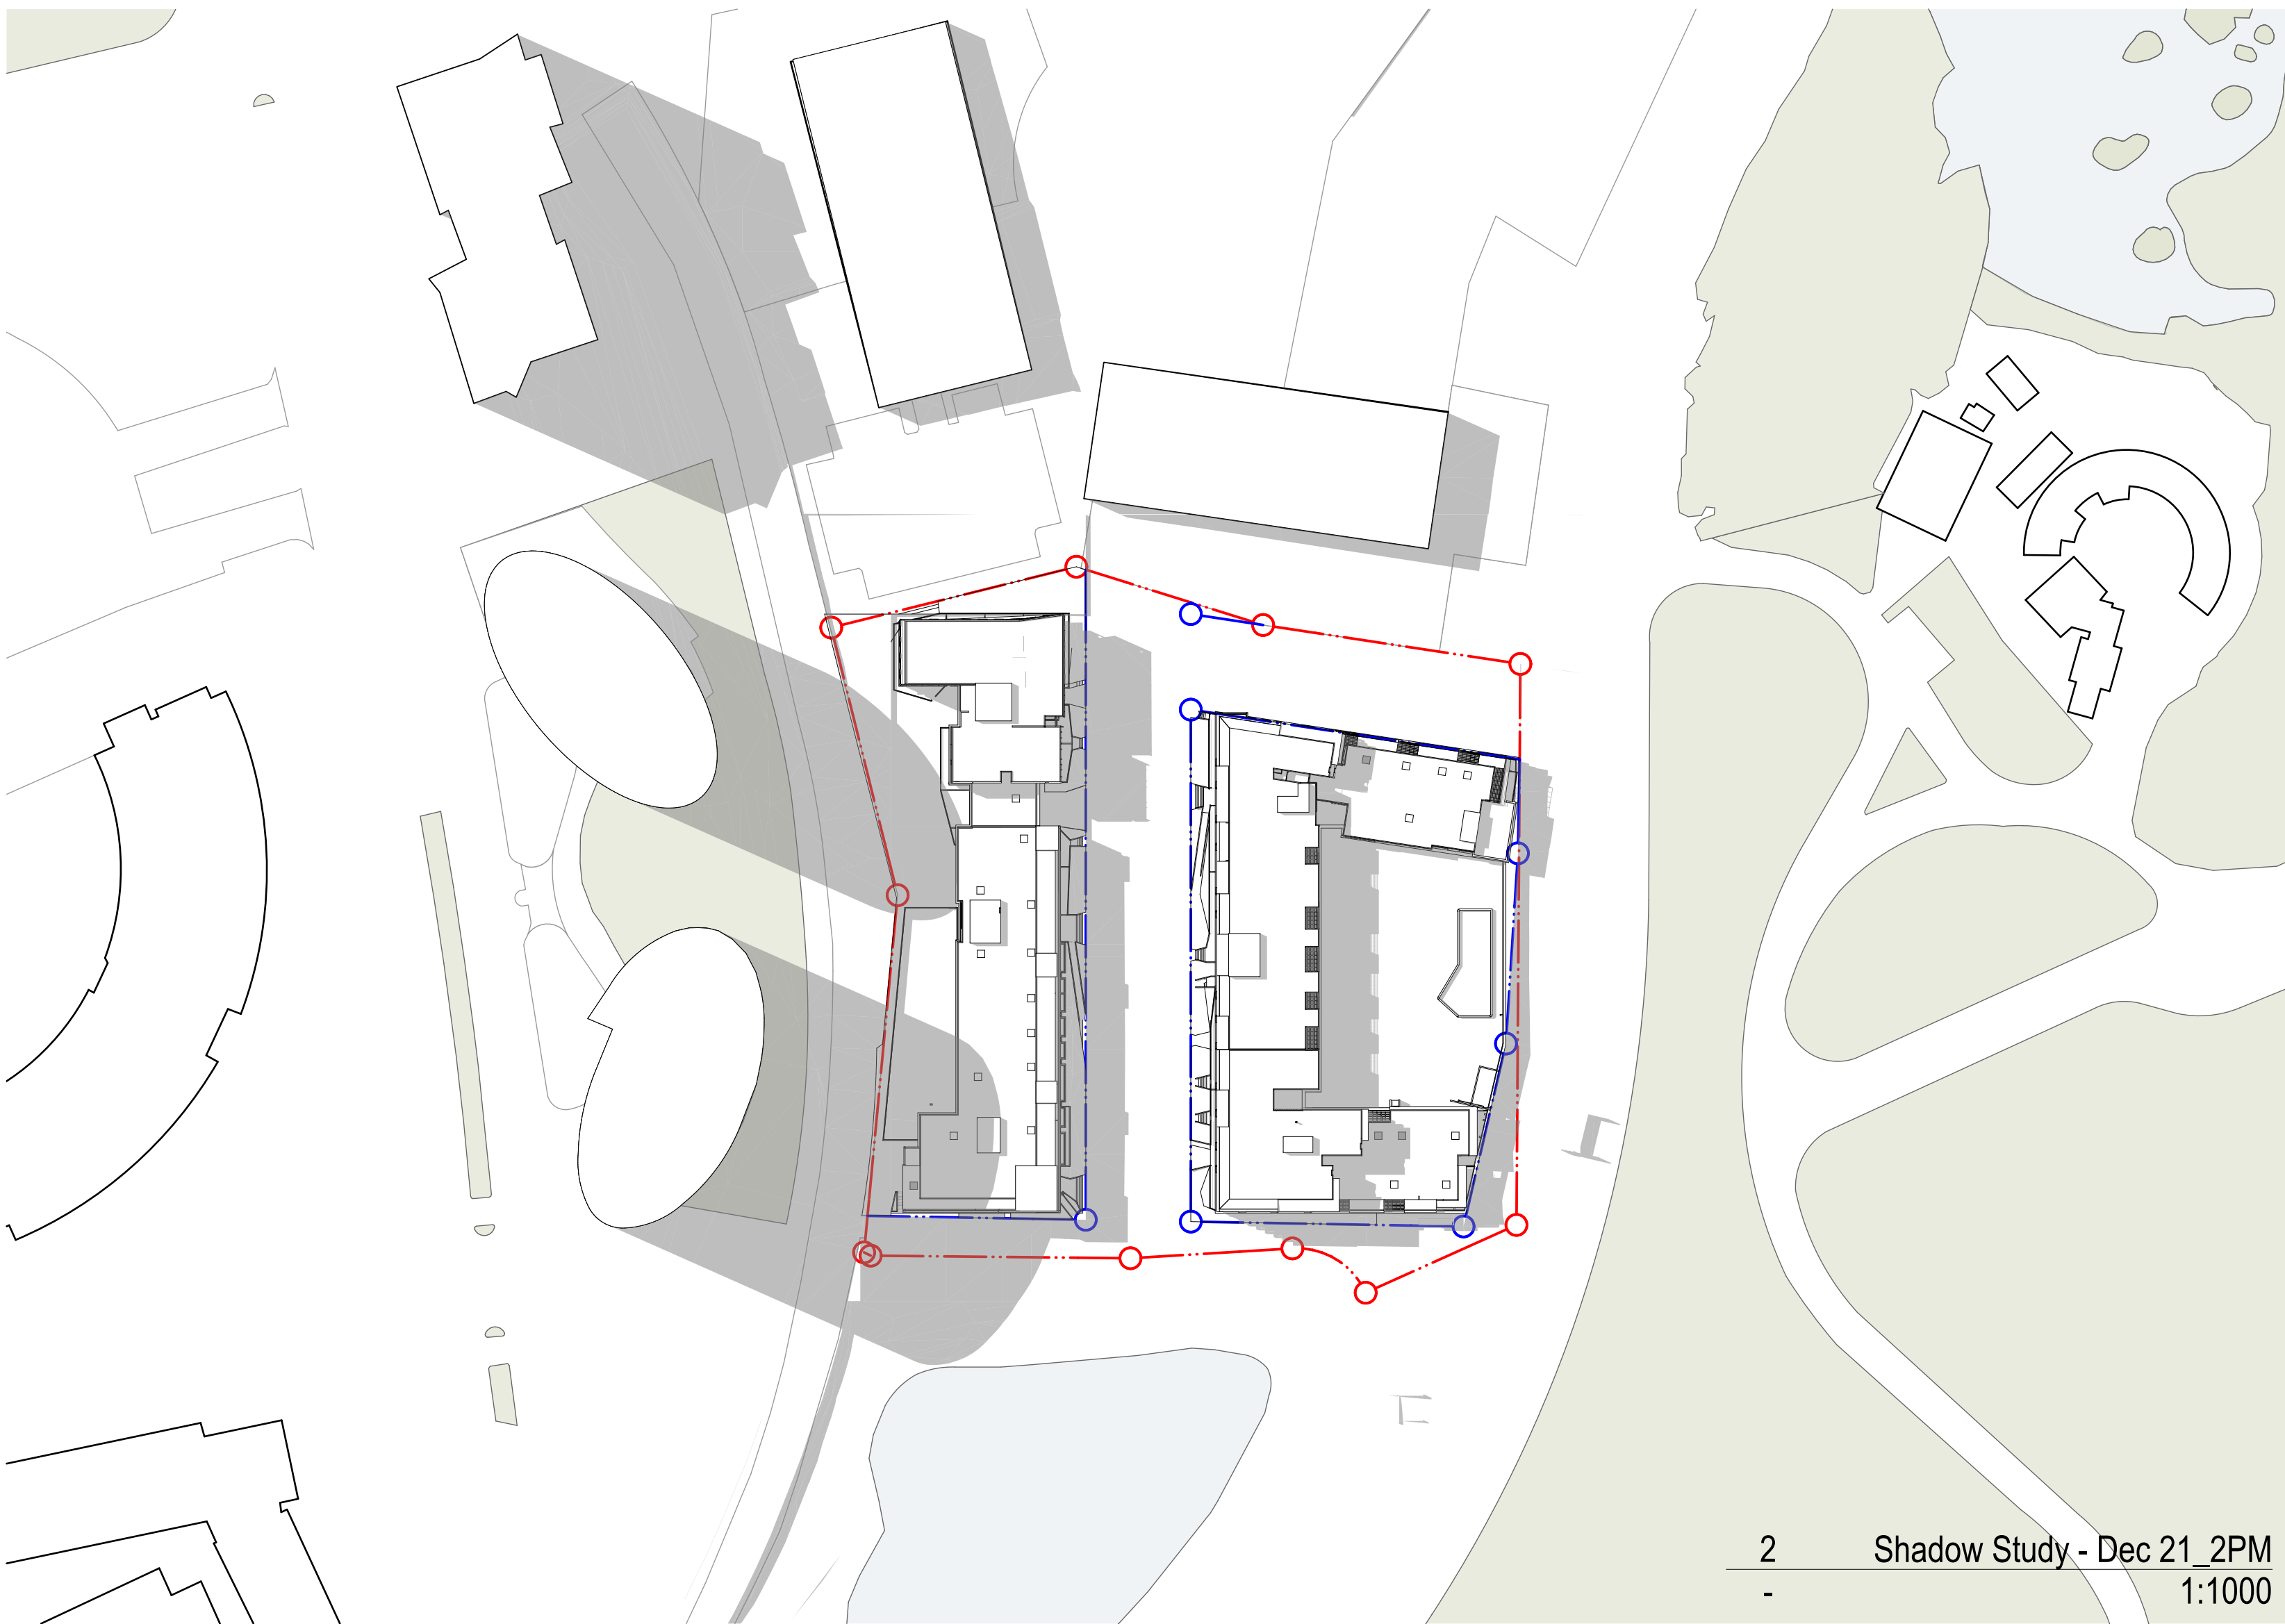
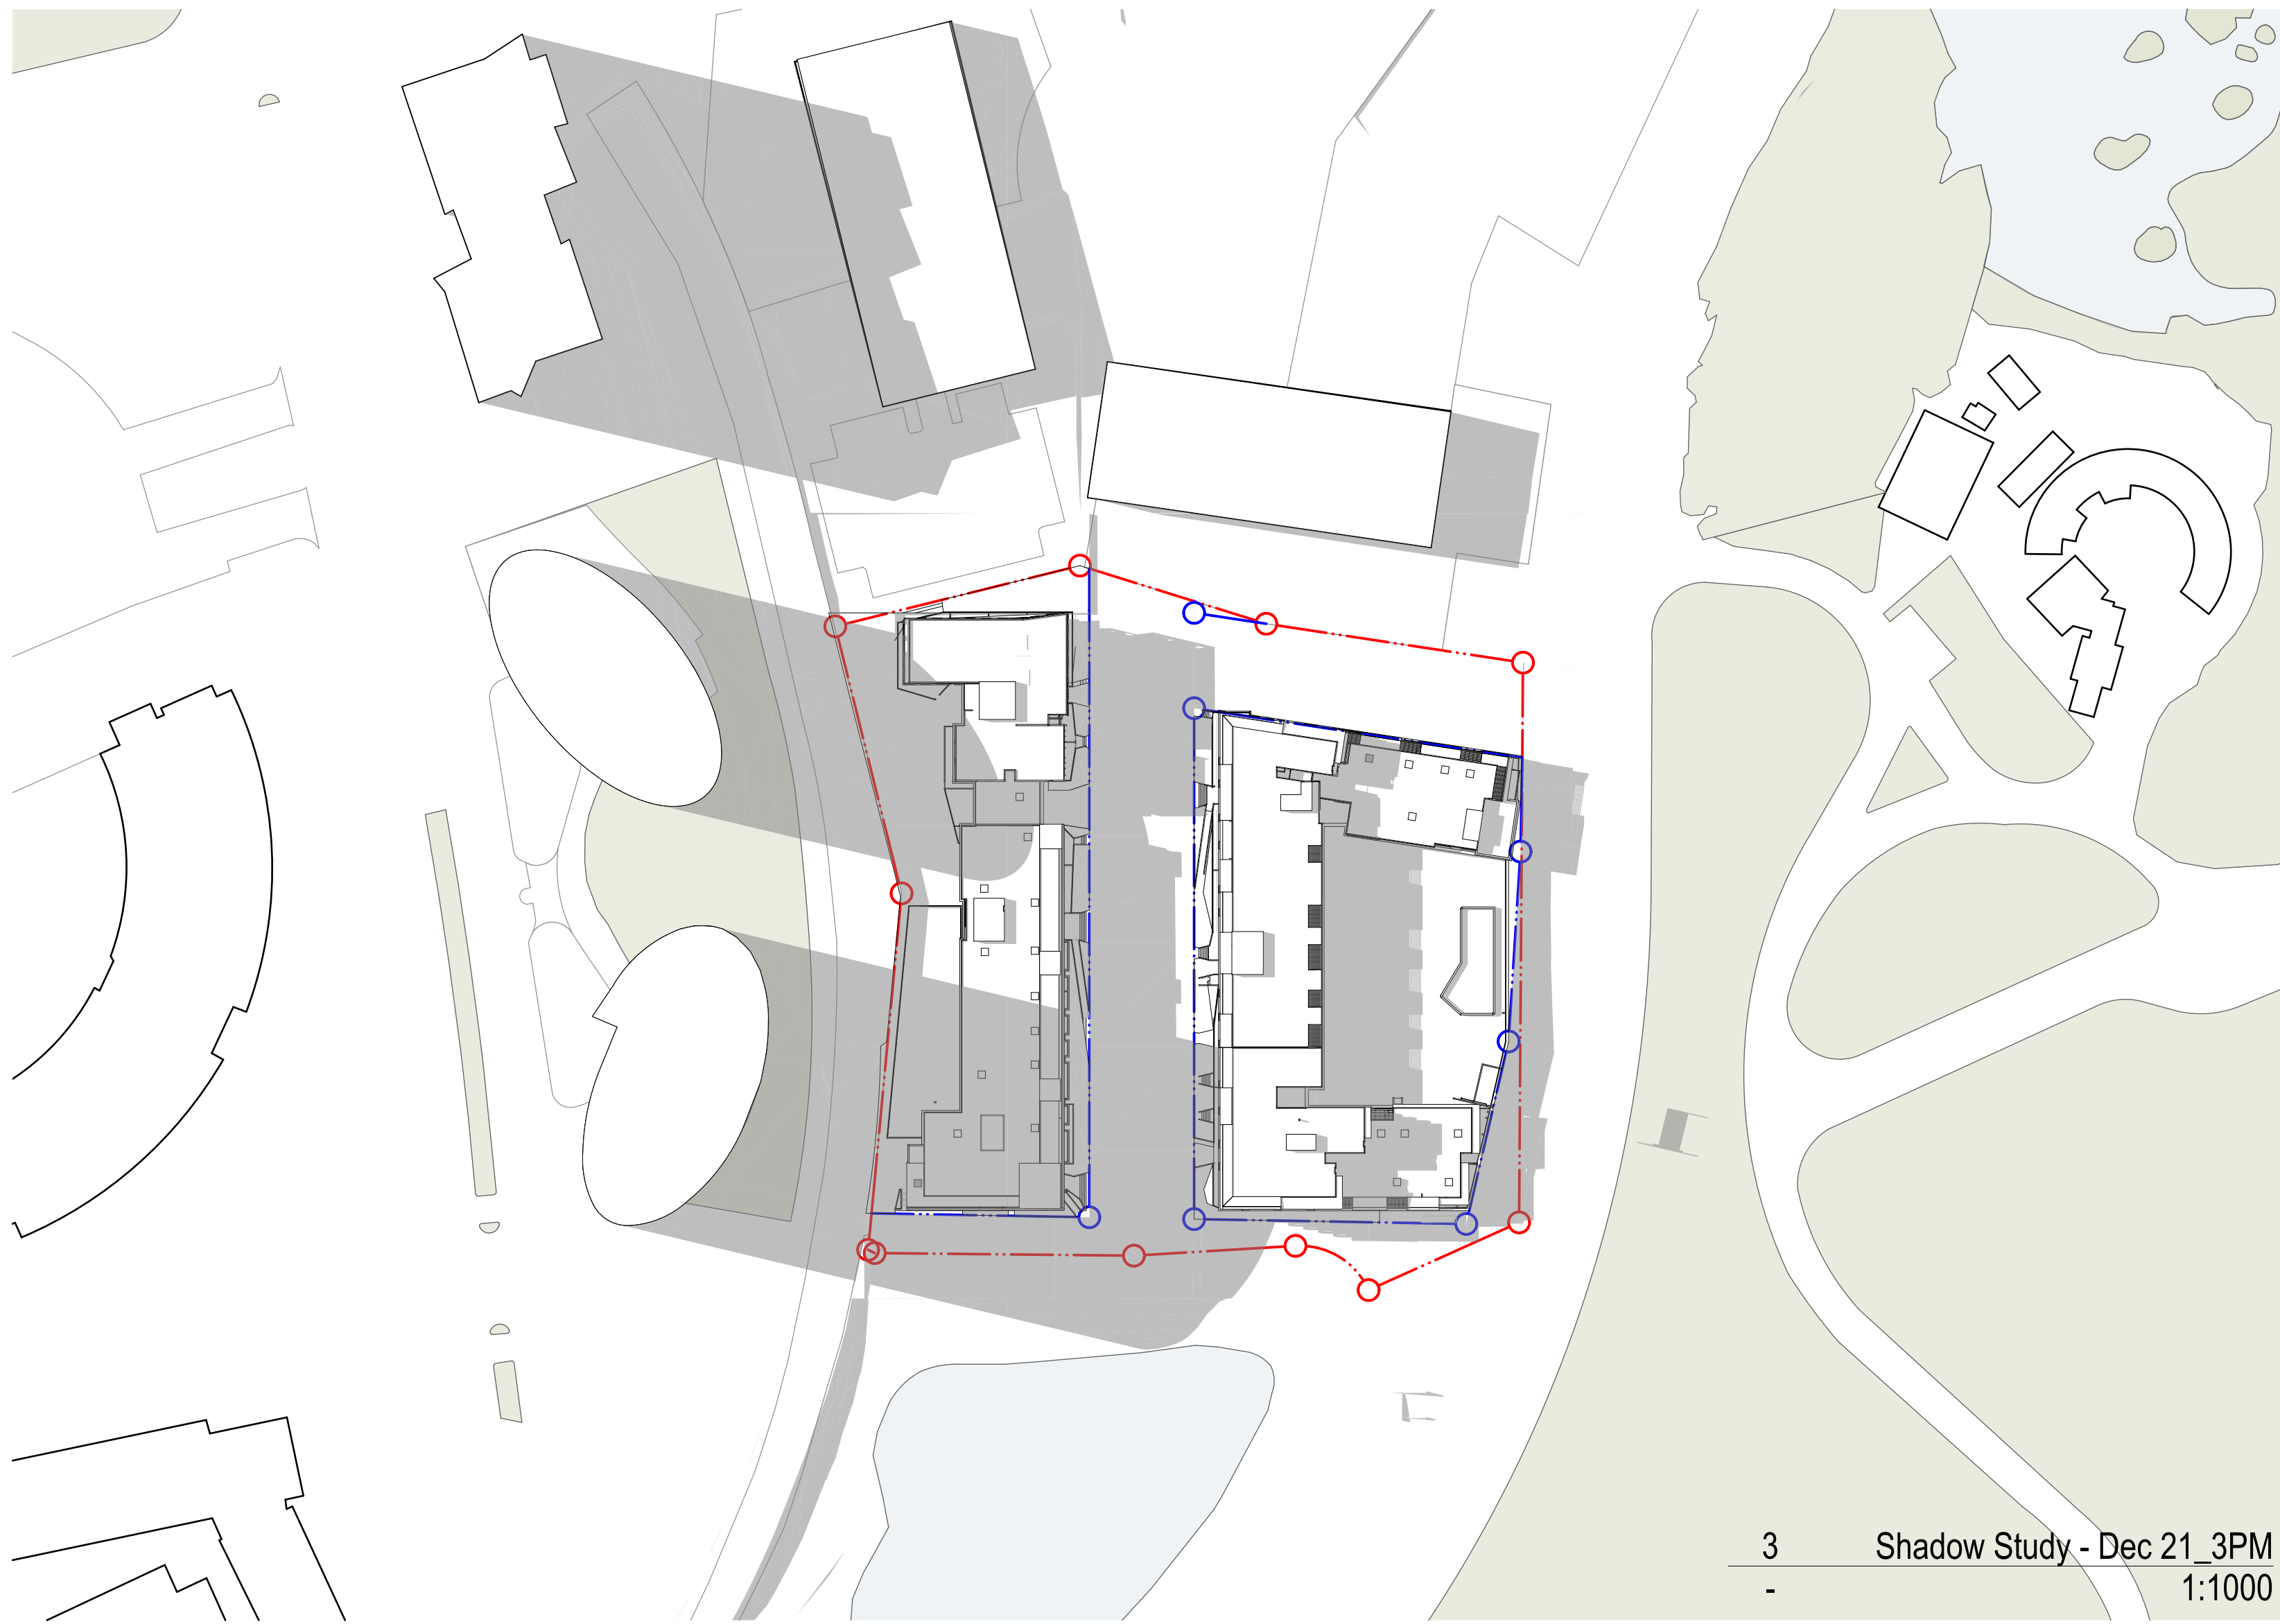


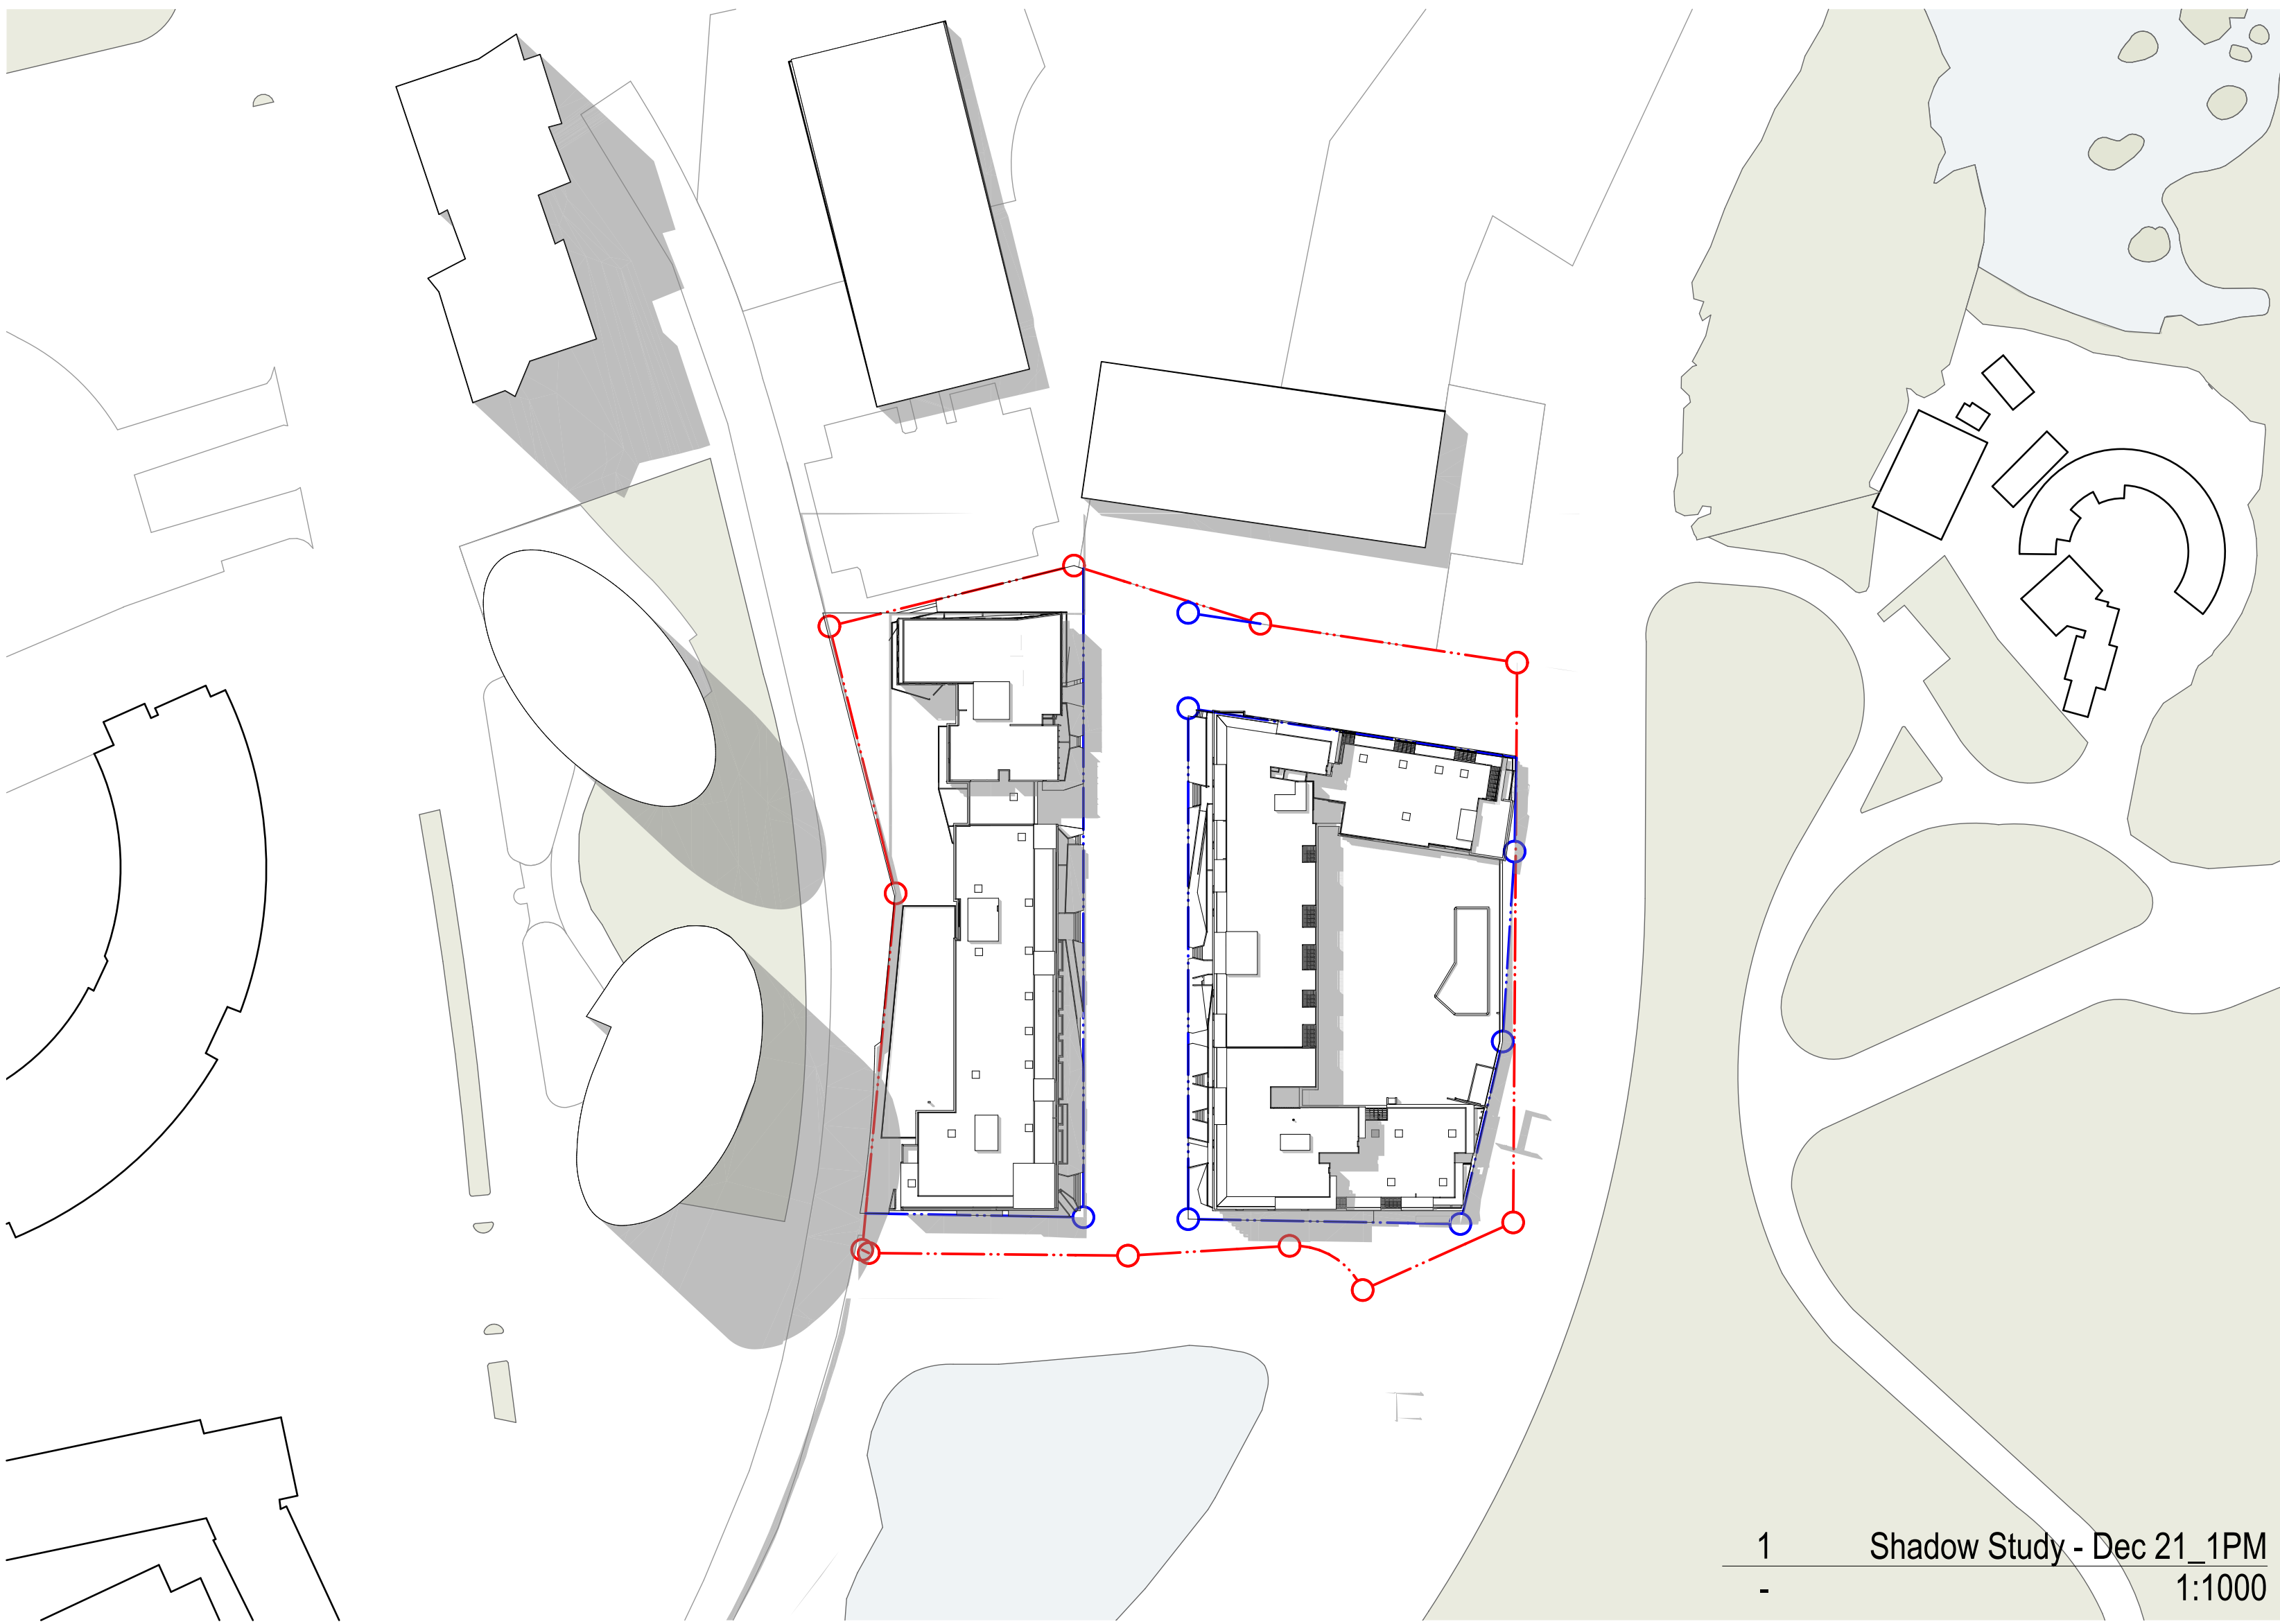

NOTES
THIS DRAWING IS THE PROPERTY OF TURNER. NO REPRODUCTION WITHOUT PERMISSION. UNLESS NOTED OTHERWISE THIS DRAWING IS NOT FOR CONSTRUCTION. ALL DIMENSIONS AND LEVELS ARE TO BE CHECKED ON SITE PRIOR TO THE COMMENCEMENT OF WORK. ANY DISCREPANCIES OF ANY DIMENSIONS OR LEVELS ARE TO BE CHECKED ON SITE PRIOR TO THE COMMENCEMENT OF WORK.

CLIENT
Meriton
528 Kent Street Sydney NSW 2000


Project Title
Residential Development
100 Bennelong Road Olympic Park NSW 2127

Drawing Title
Shadow Studies
Shadow Studies - Dec 21 Sheet 2

C 30.05.14 KD For Development Application			
Rev.	Date	Approved by	Revision Notes
Scale	1:1000 @B1, 40% @A3	Project No.	13056
Status	Development Application	Dwg No.	A-DA-750-006
Drawn by	MP	North	MP
Rev	C		

turner.

Level 1, 410 Crown Street
Sydney NSW 2015
Australia
T +61 2 8668 0000
F +61 2 8668 0000
turner.co.com.au