


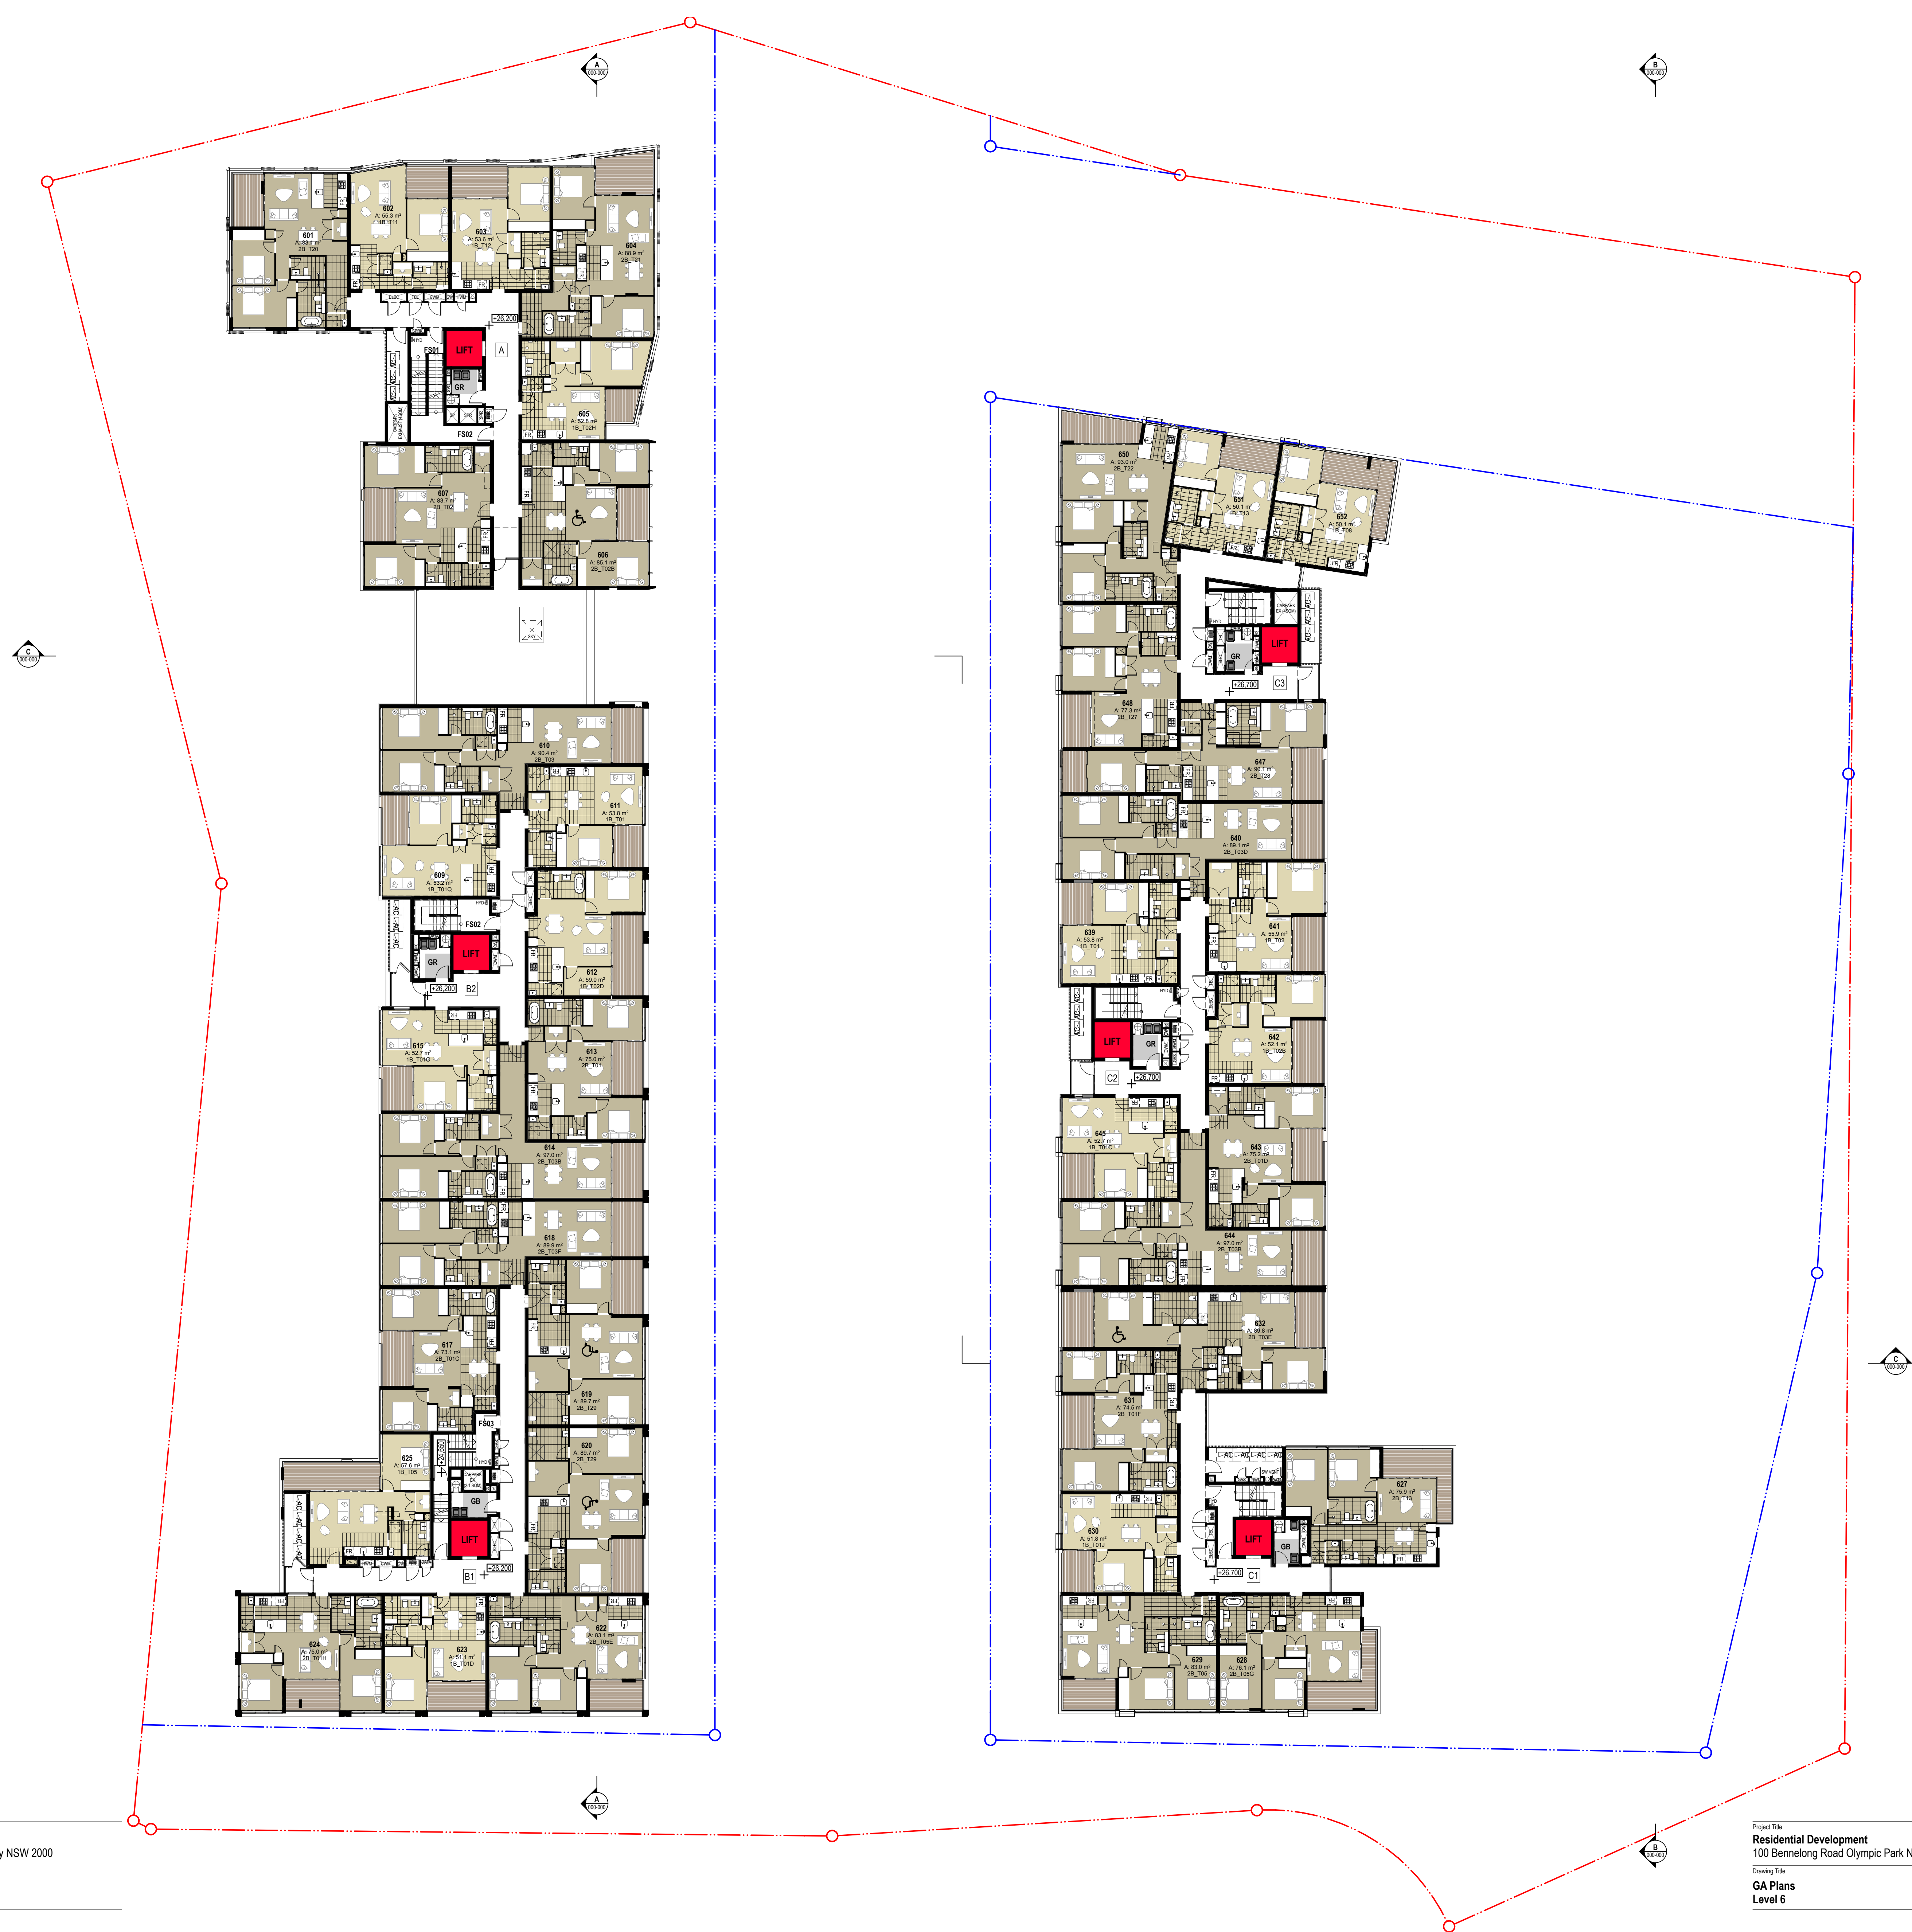

NOTES

THIS DRAWING IS THE COPYRIGHT © OF TURNER. NO REPRODUCTION WITHOUT PERMISSION. UNLESS NOTED OTHERWISE THIS DRAWING IS **NOT FOR CONSTRUCTION**. ALL DIMENSIONS AND LEVELS ARE TO BE CHECKED ON SITE PRIOR TO THE COMMENCEMENT OF WORK. INFORM TURNER OF ANY DISCREPANCIES FOR CLARIFICATION BEFORE PROCEEDING WITH WORK. DRAWINGS ARE NOT TO BE SCALE. USE ONLY FINISHED DIMENSIONS. REFER TO CONSULTANT DOCUMENTATION FOR FURTHER INFORMATION.

DLCS Quality Endorsed Company ISO 9001:2008, Licence Number 4768
Manufactured Antibiotic Multidose Syringe 500µL 8200 80 764 784 911

CLIENT
Meriton
528 Kent Street Sydney NSW 2000

Project Title
Residential Development
100 Bennelong Road Olympic Park NSW 2127

Drawing Title
GA Plans
Level 6

J	30.05.14	KD	For Development Application		
Rev.	Date	Approved by	Revision Notes	Drawn by	North
Scale			Project No.		
1:200 @B1, 40% @A3			13056	MP	
Status			Dwg No.	Rev	
Development Application			A-DA-110-006	J	

turner Level 1, 410 Crown Street T +61 2 8668 0000
Surry Hills NSW 2010 F +61 2 8668 0088
Australia turnerstudio.com.au