
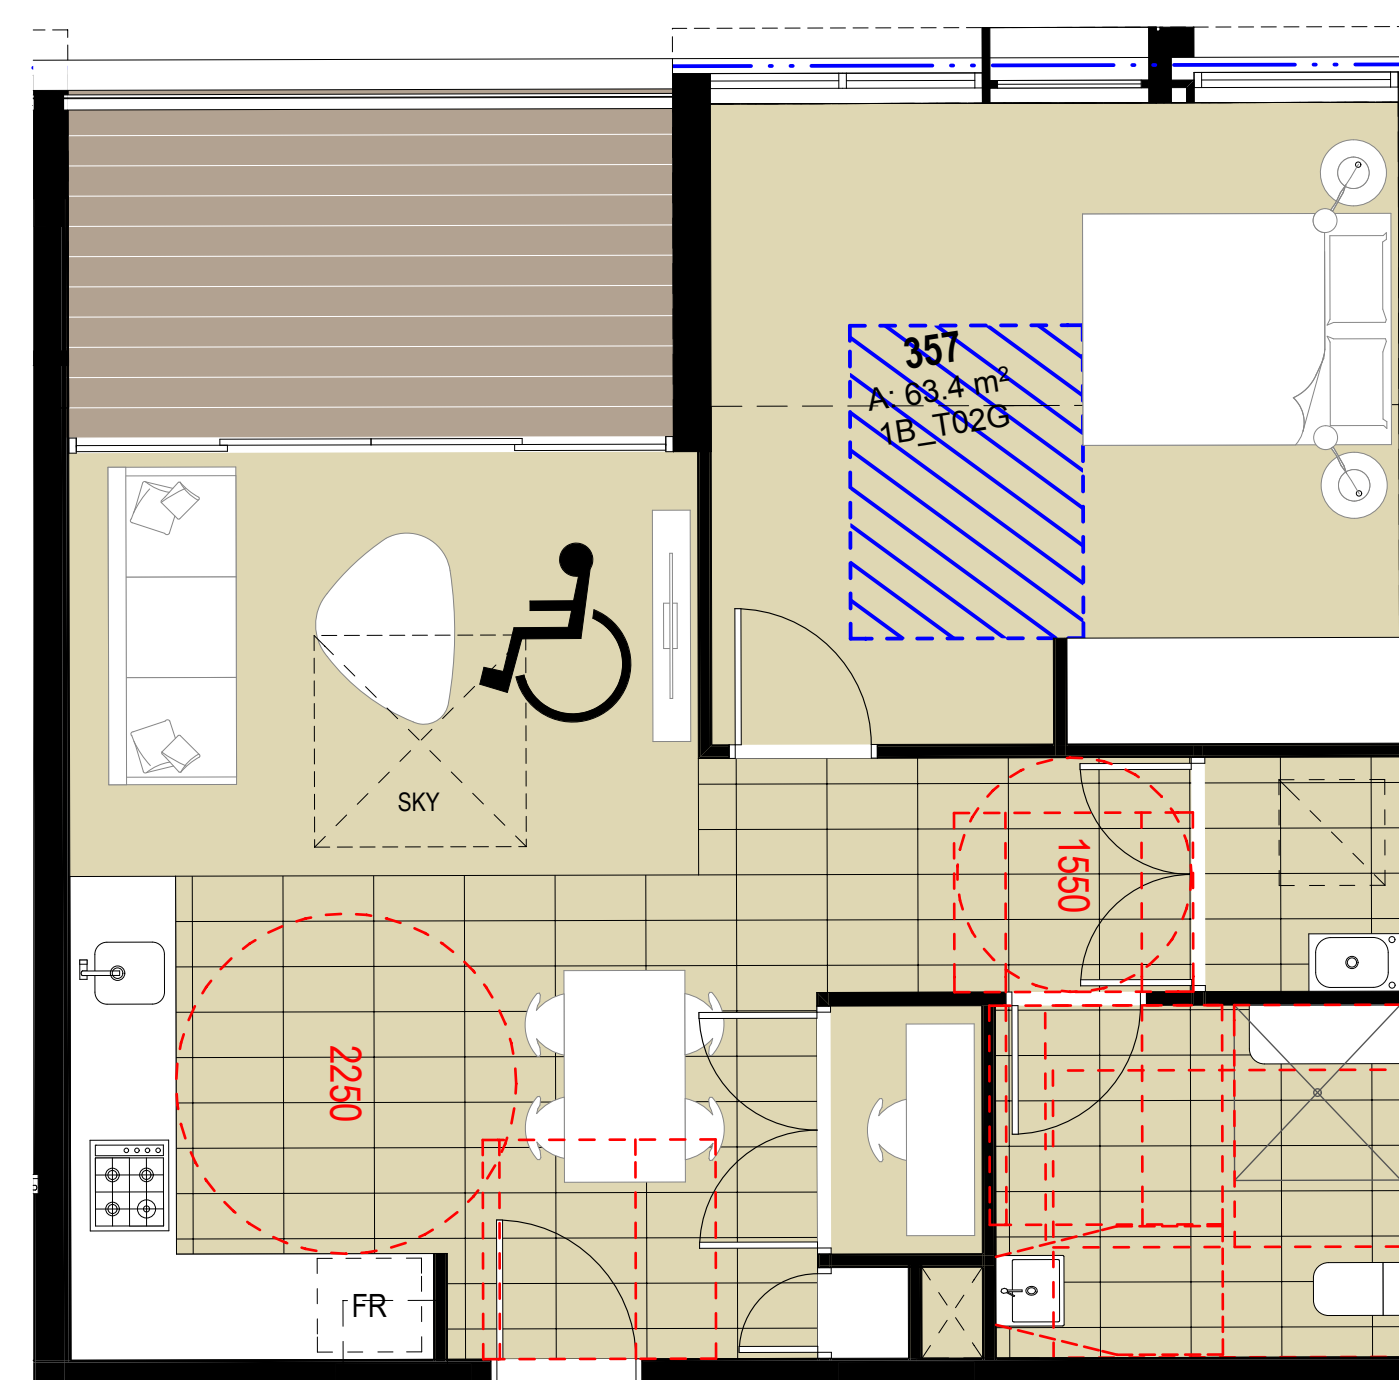
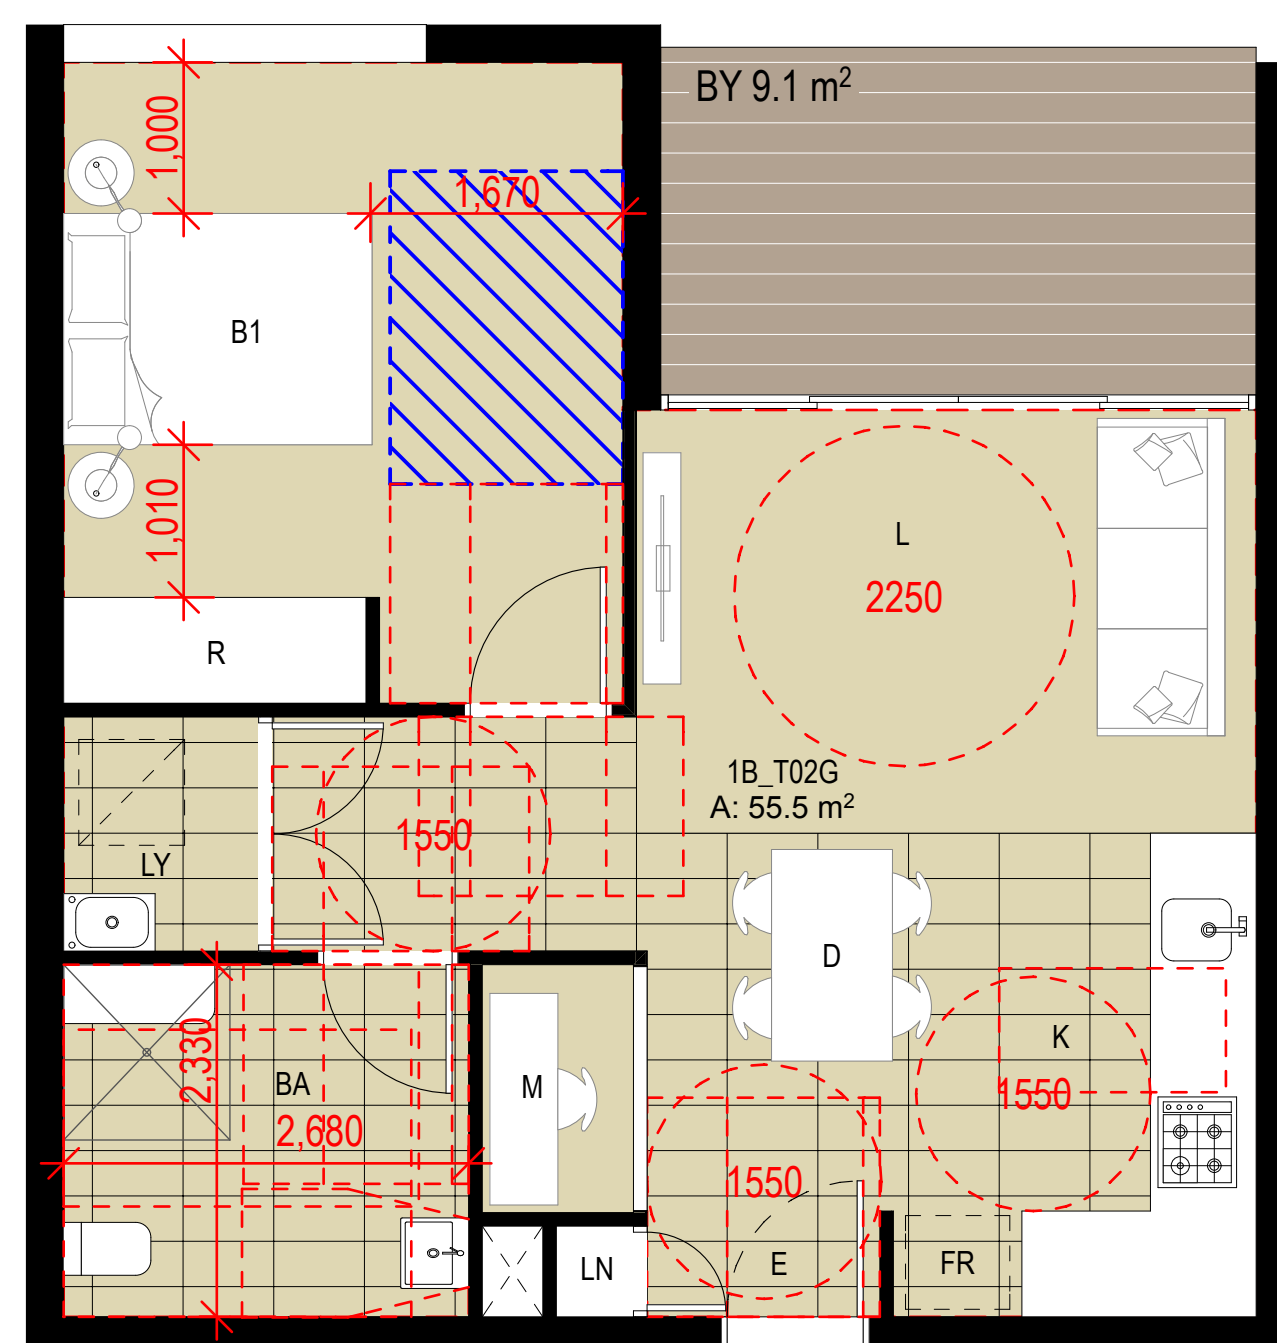
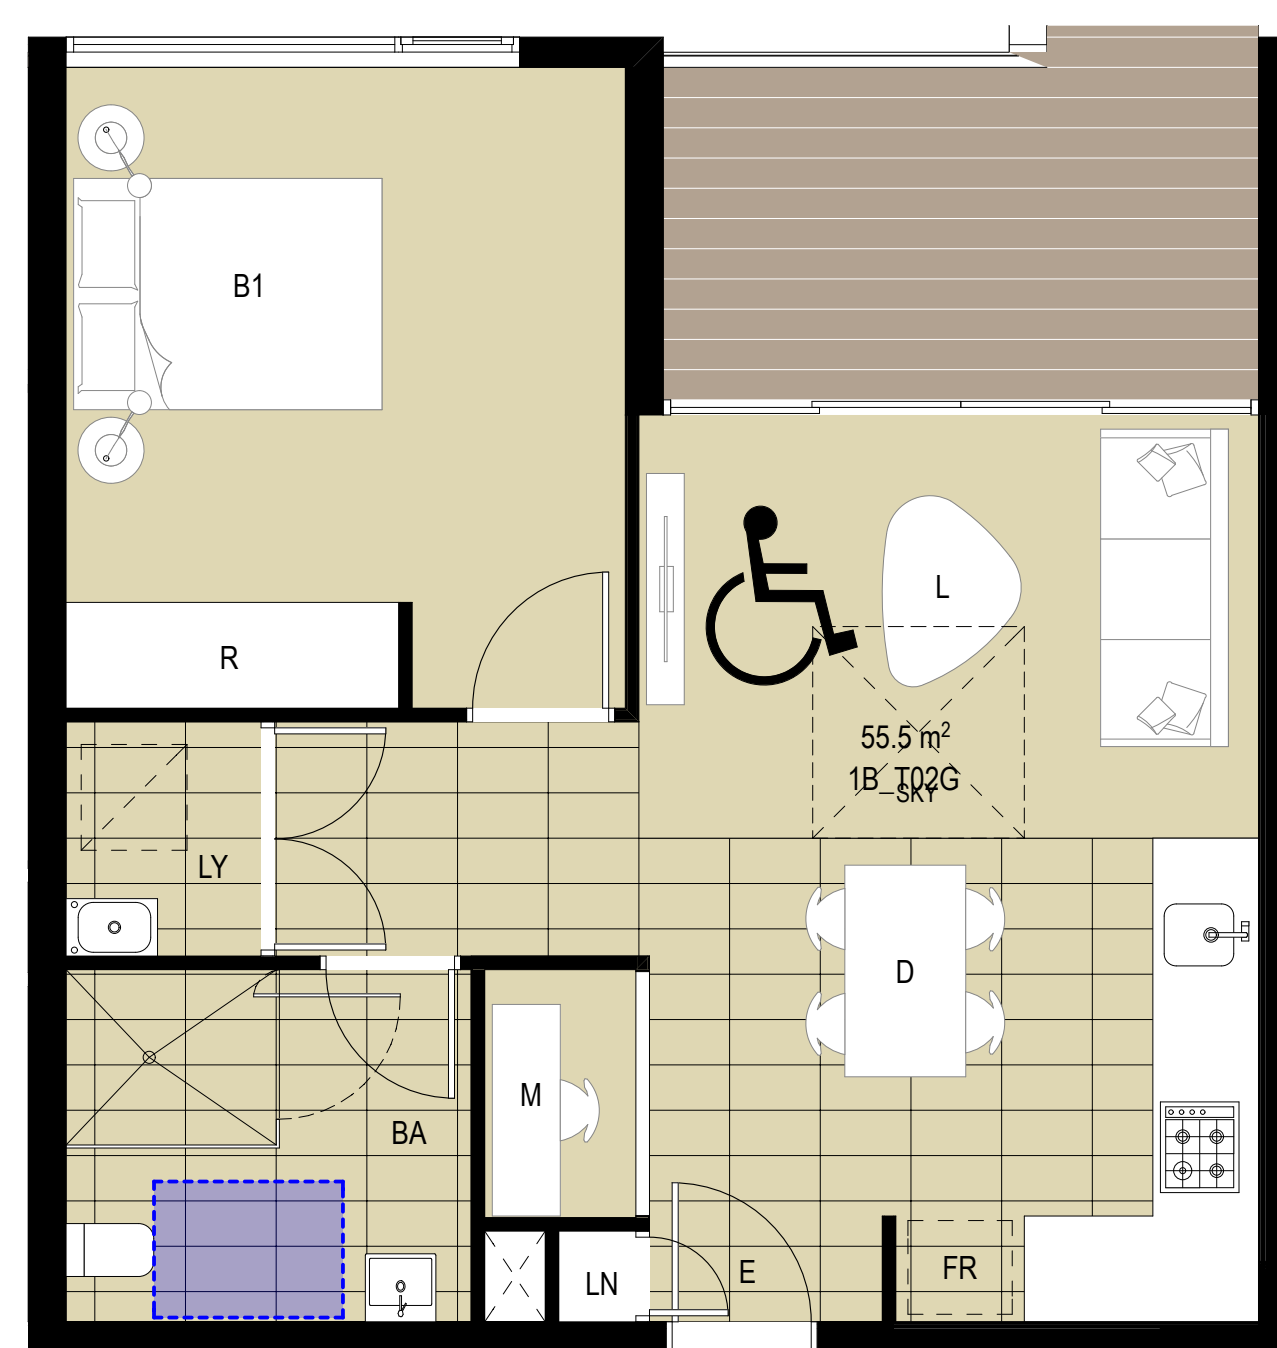
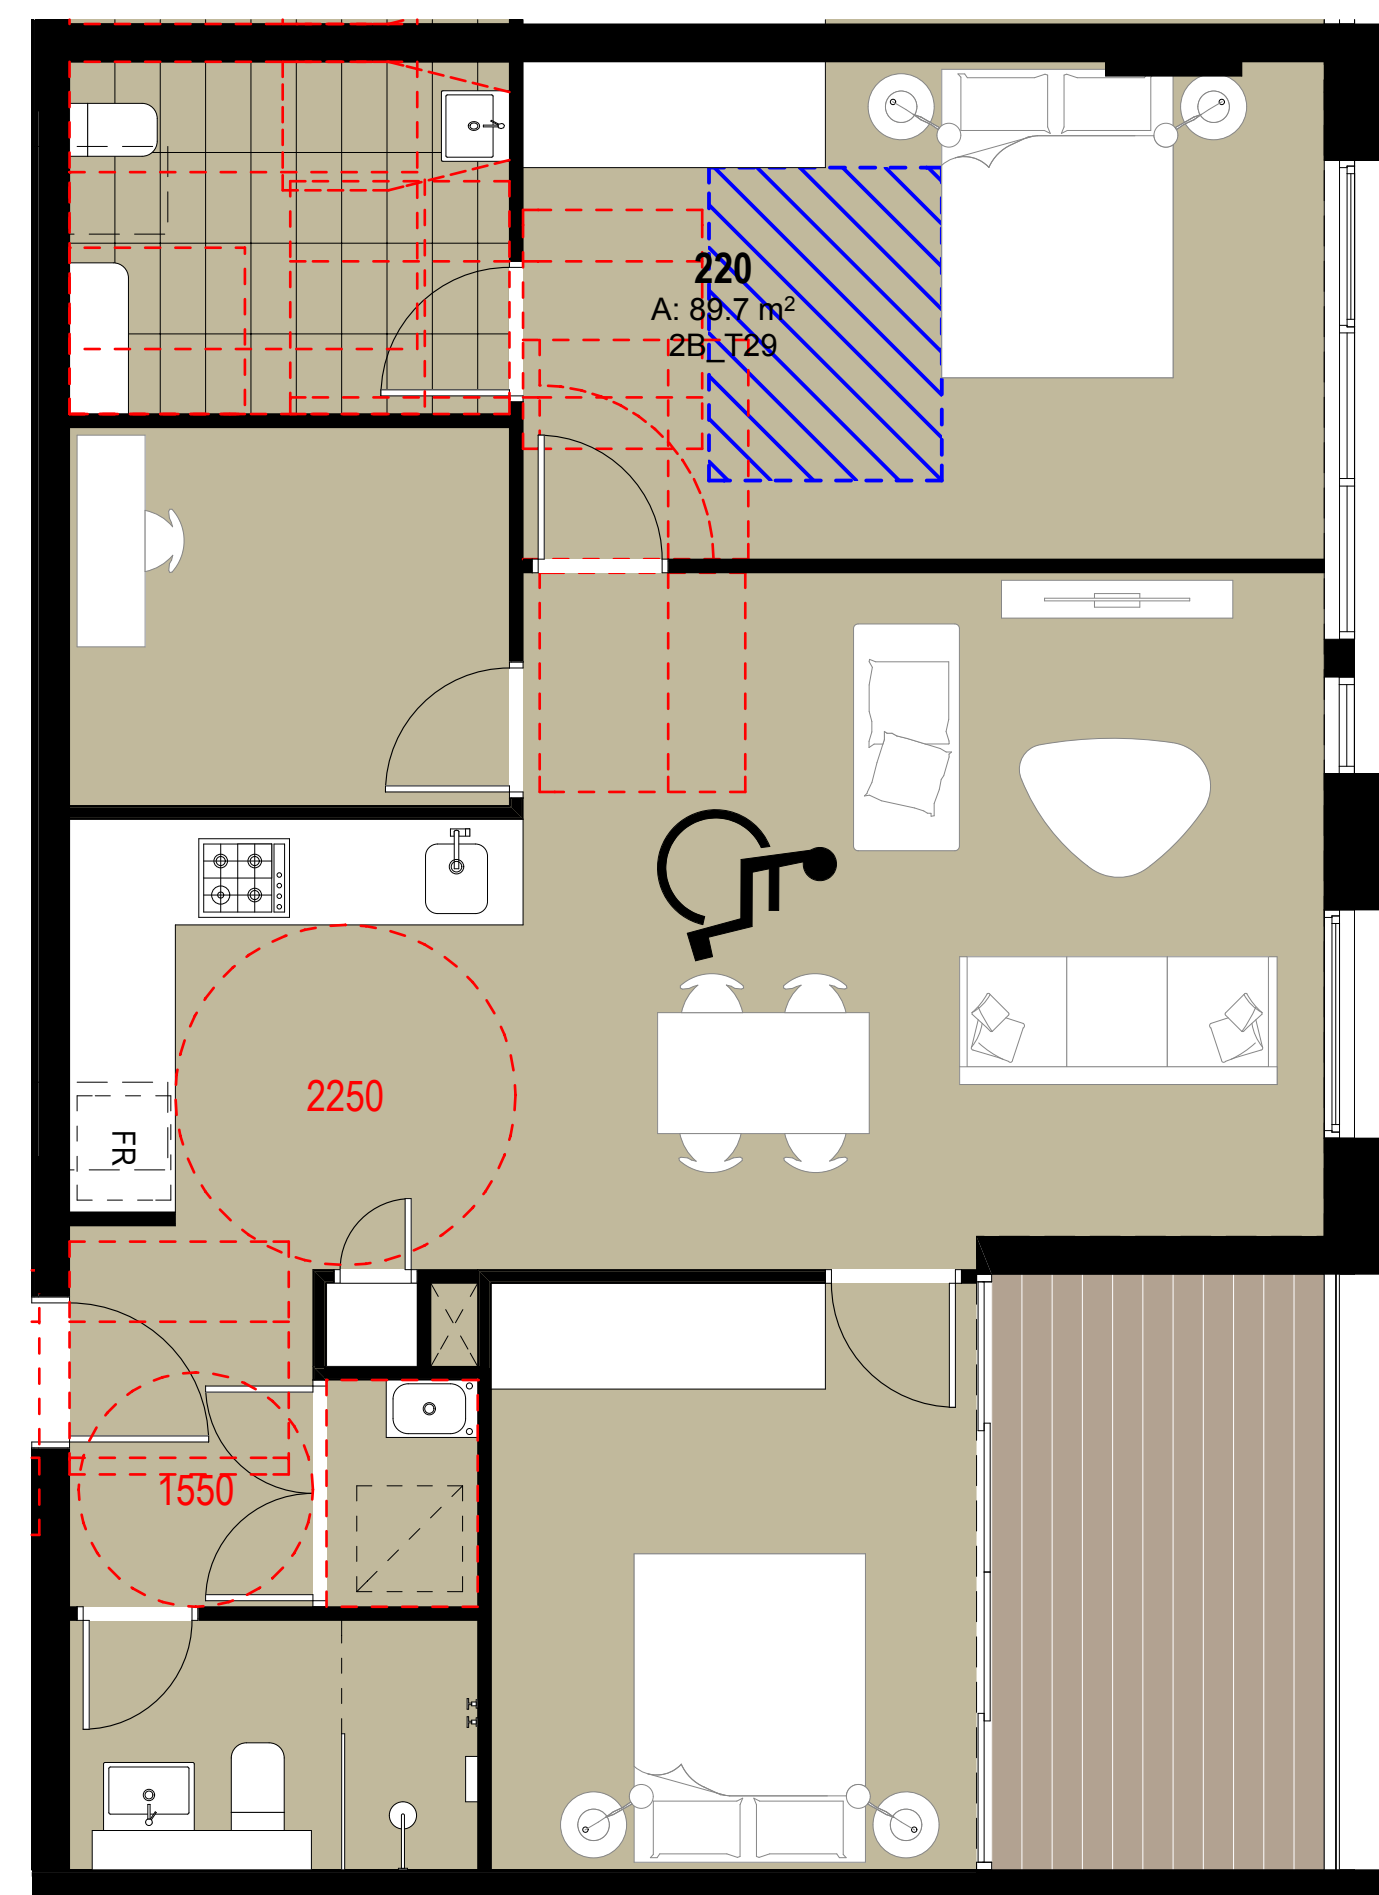
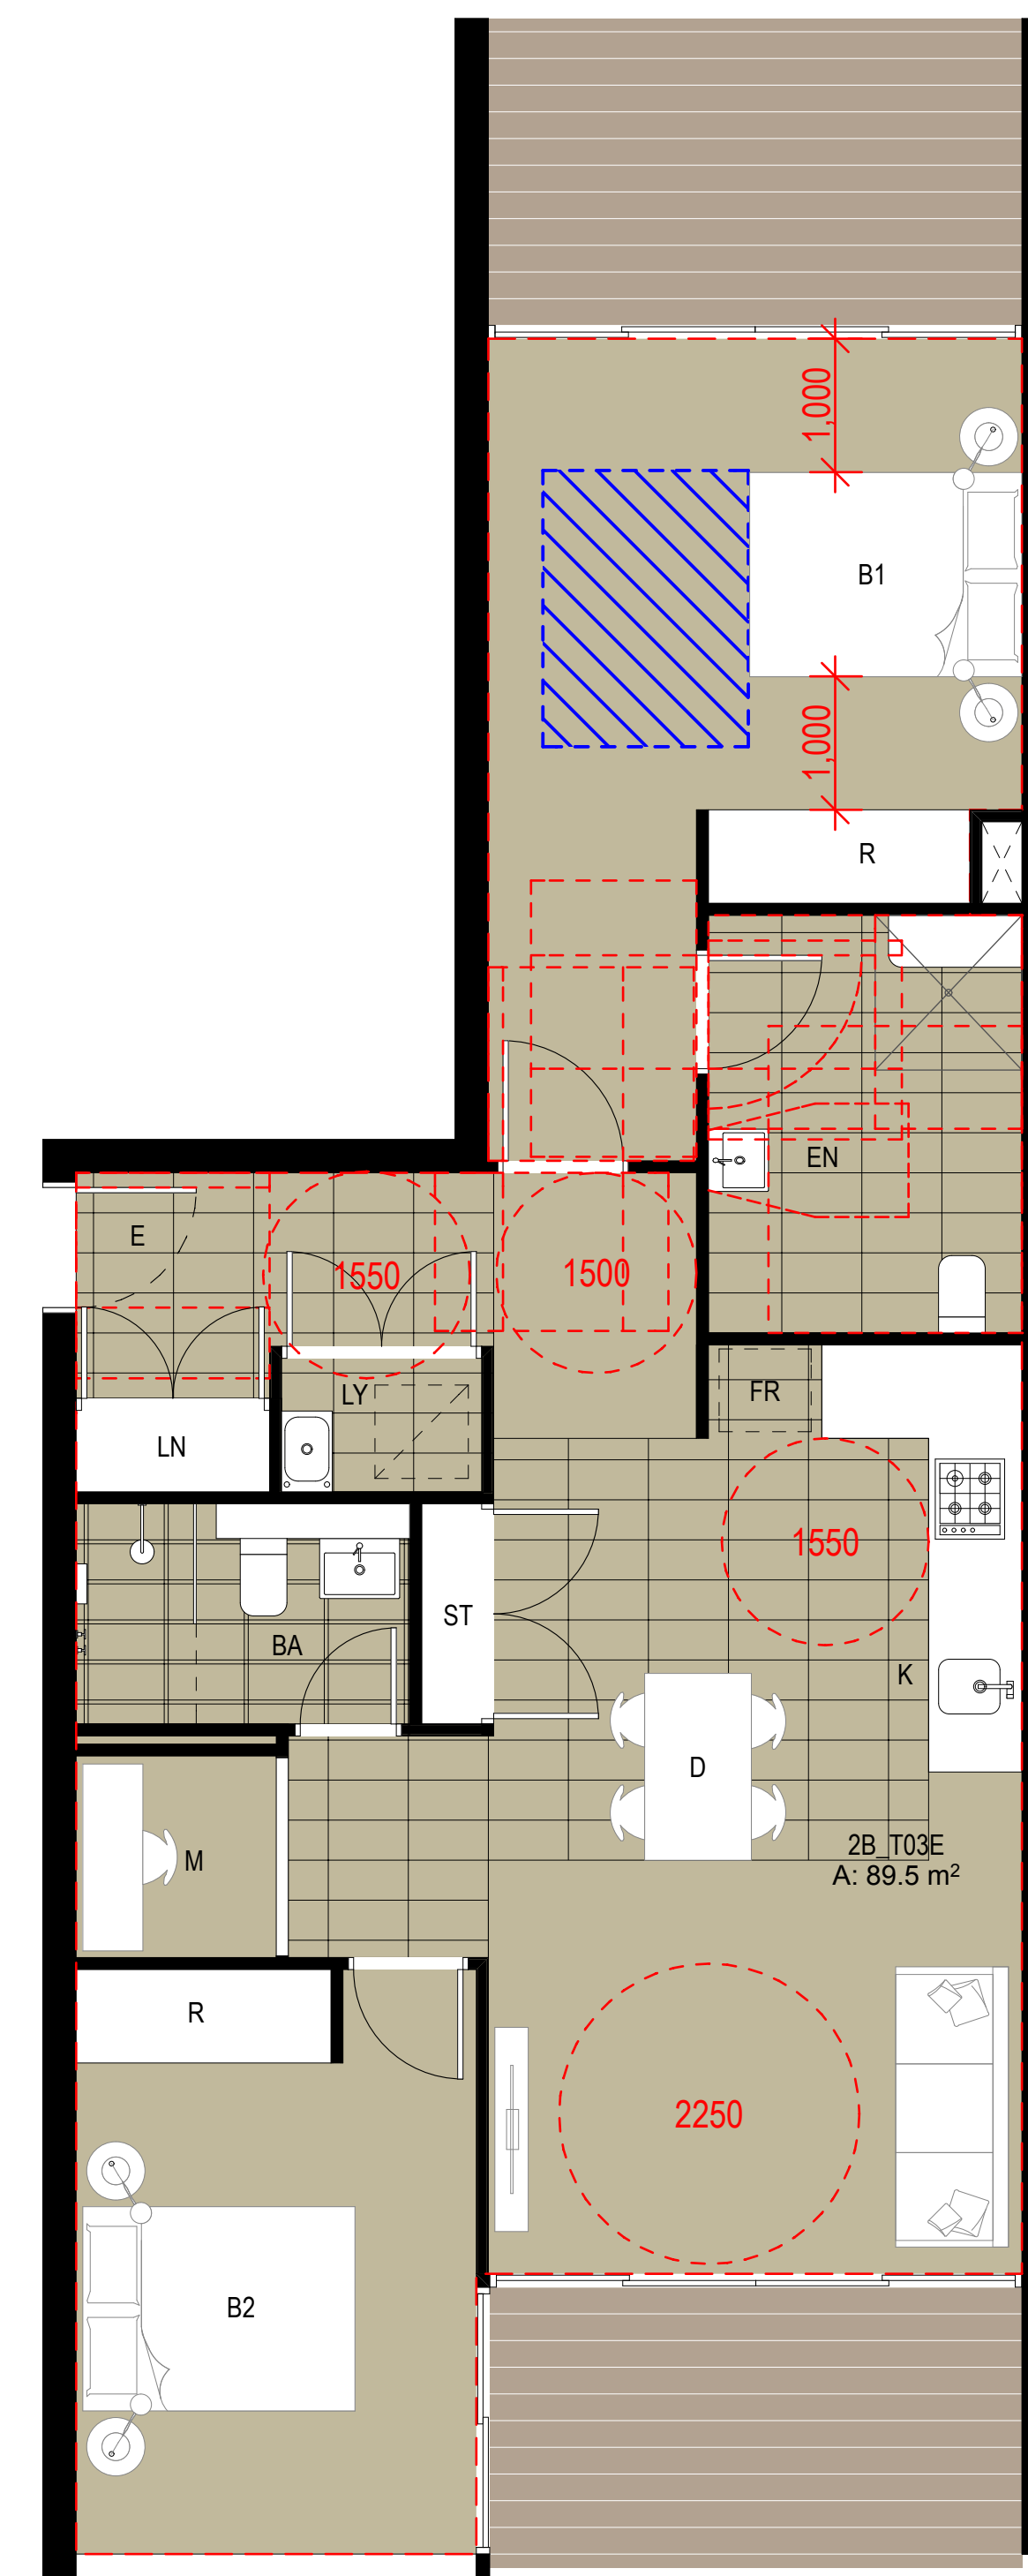
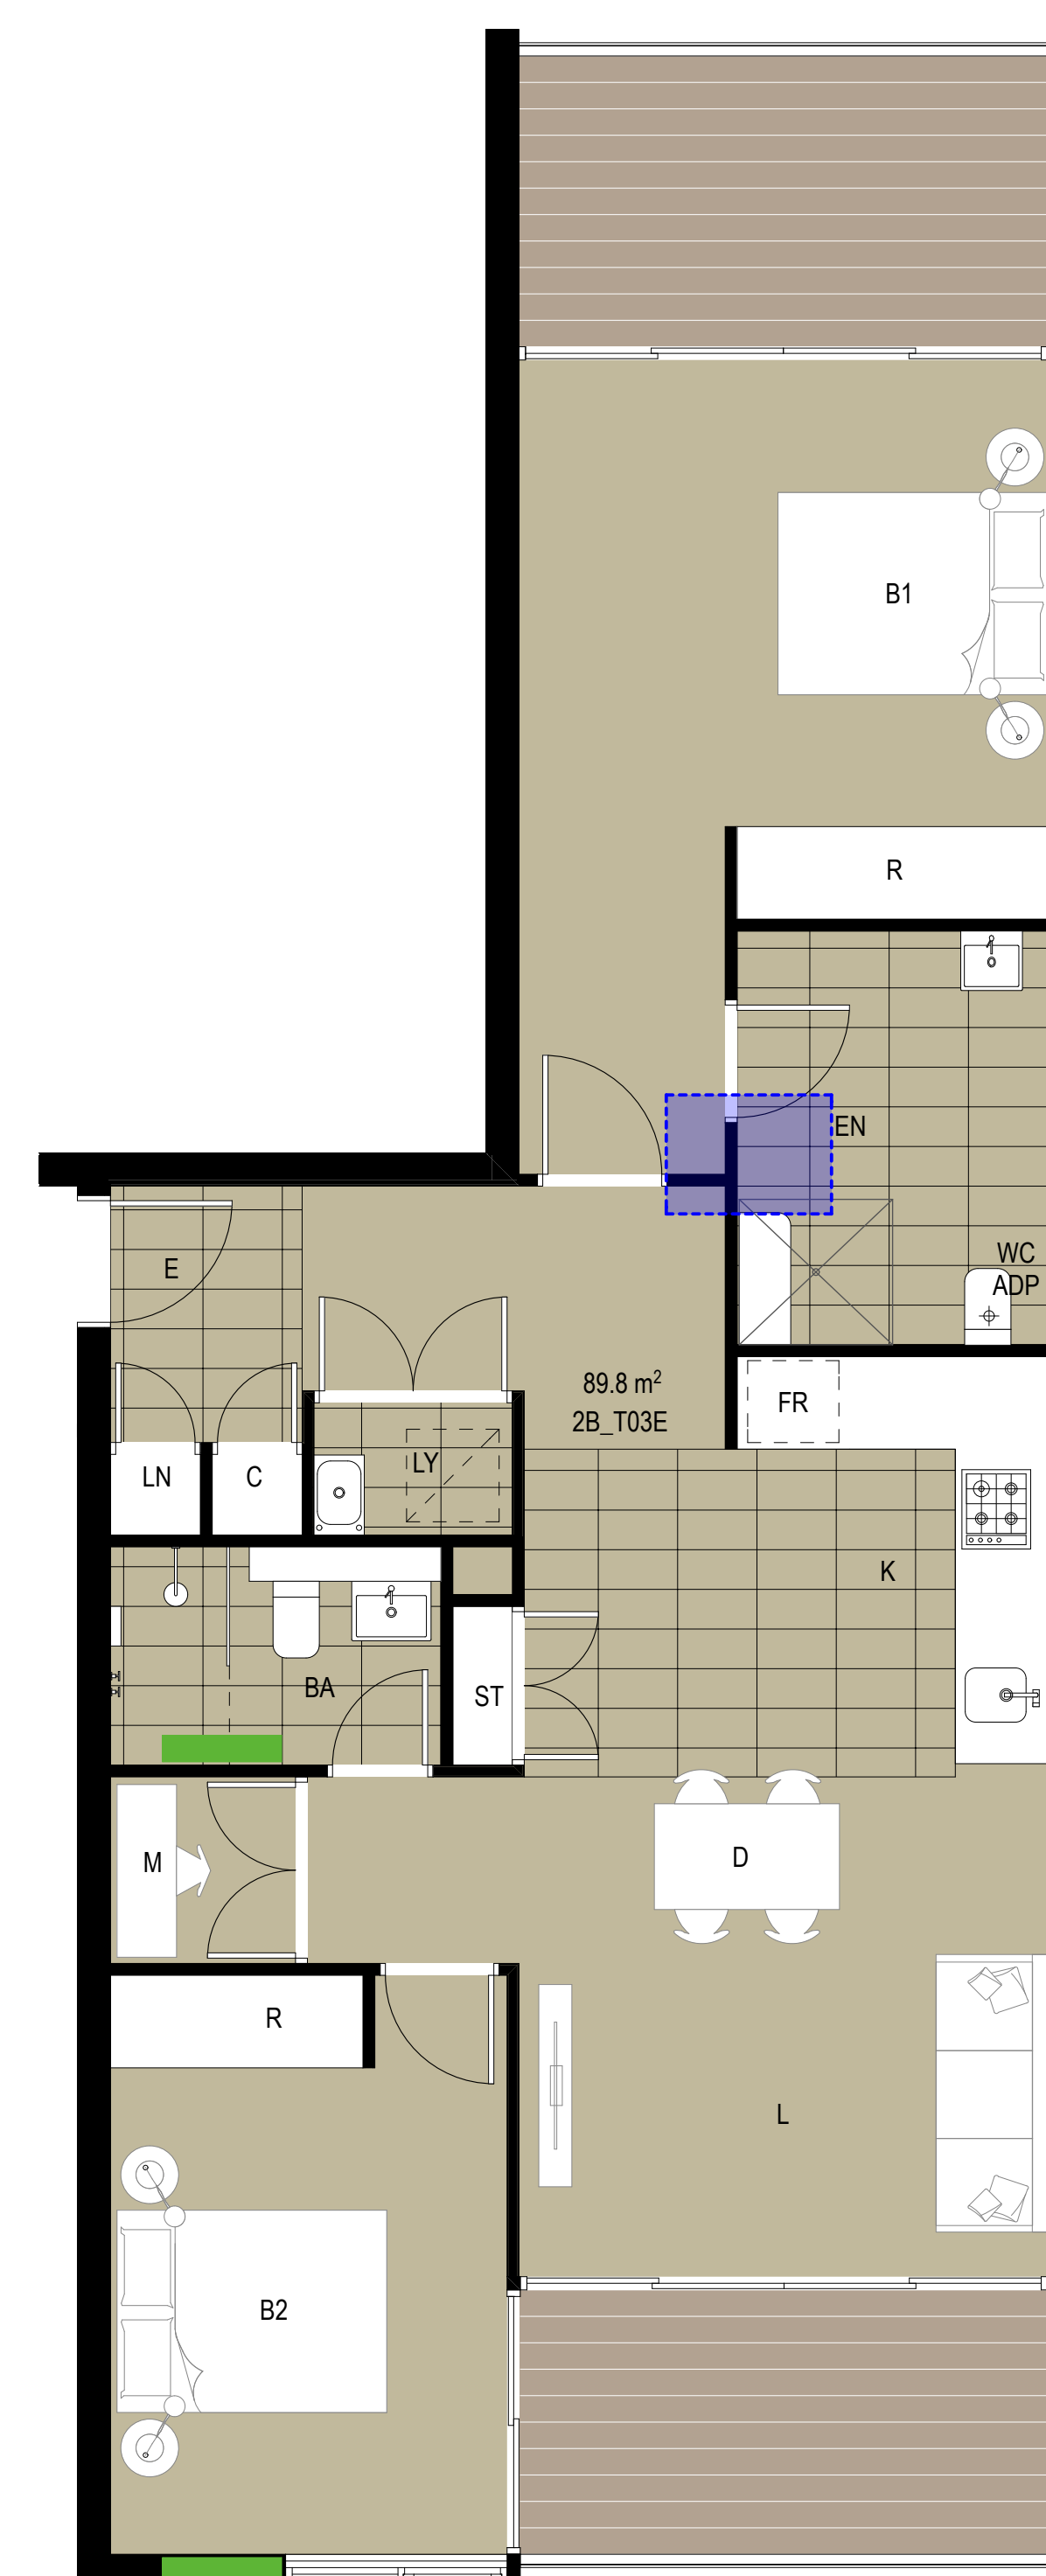
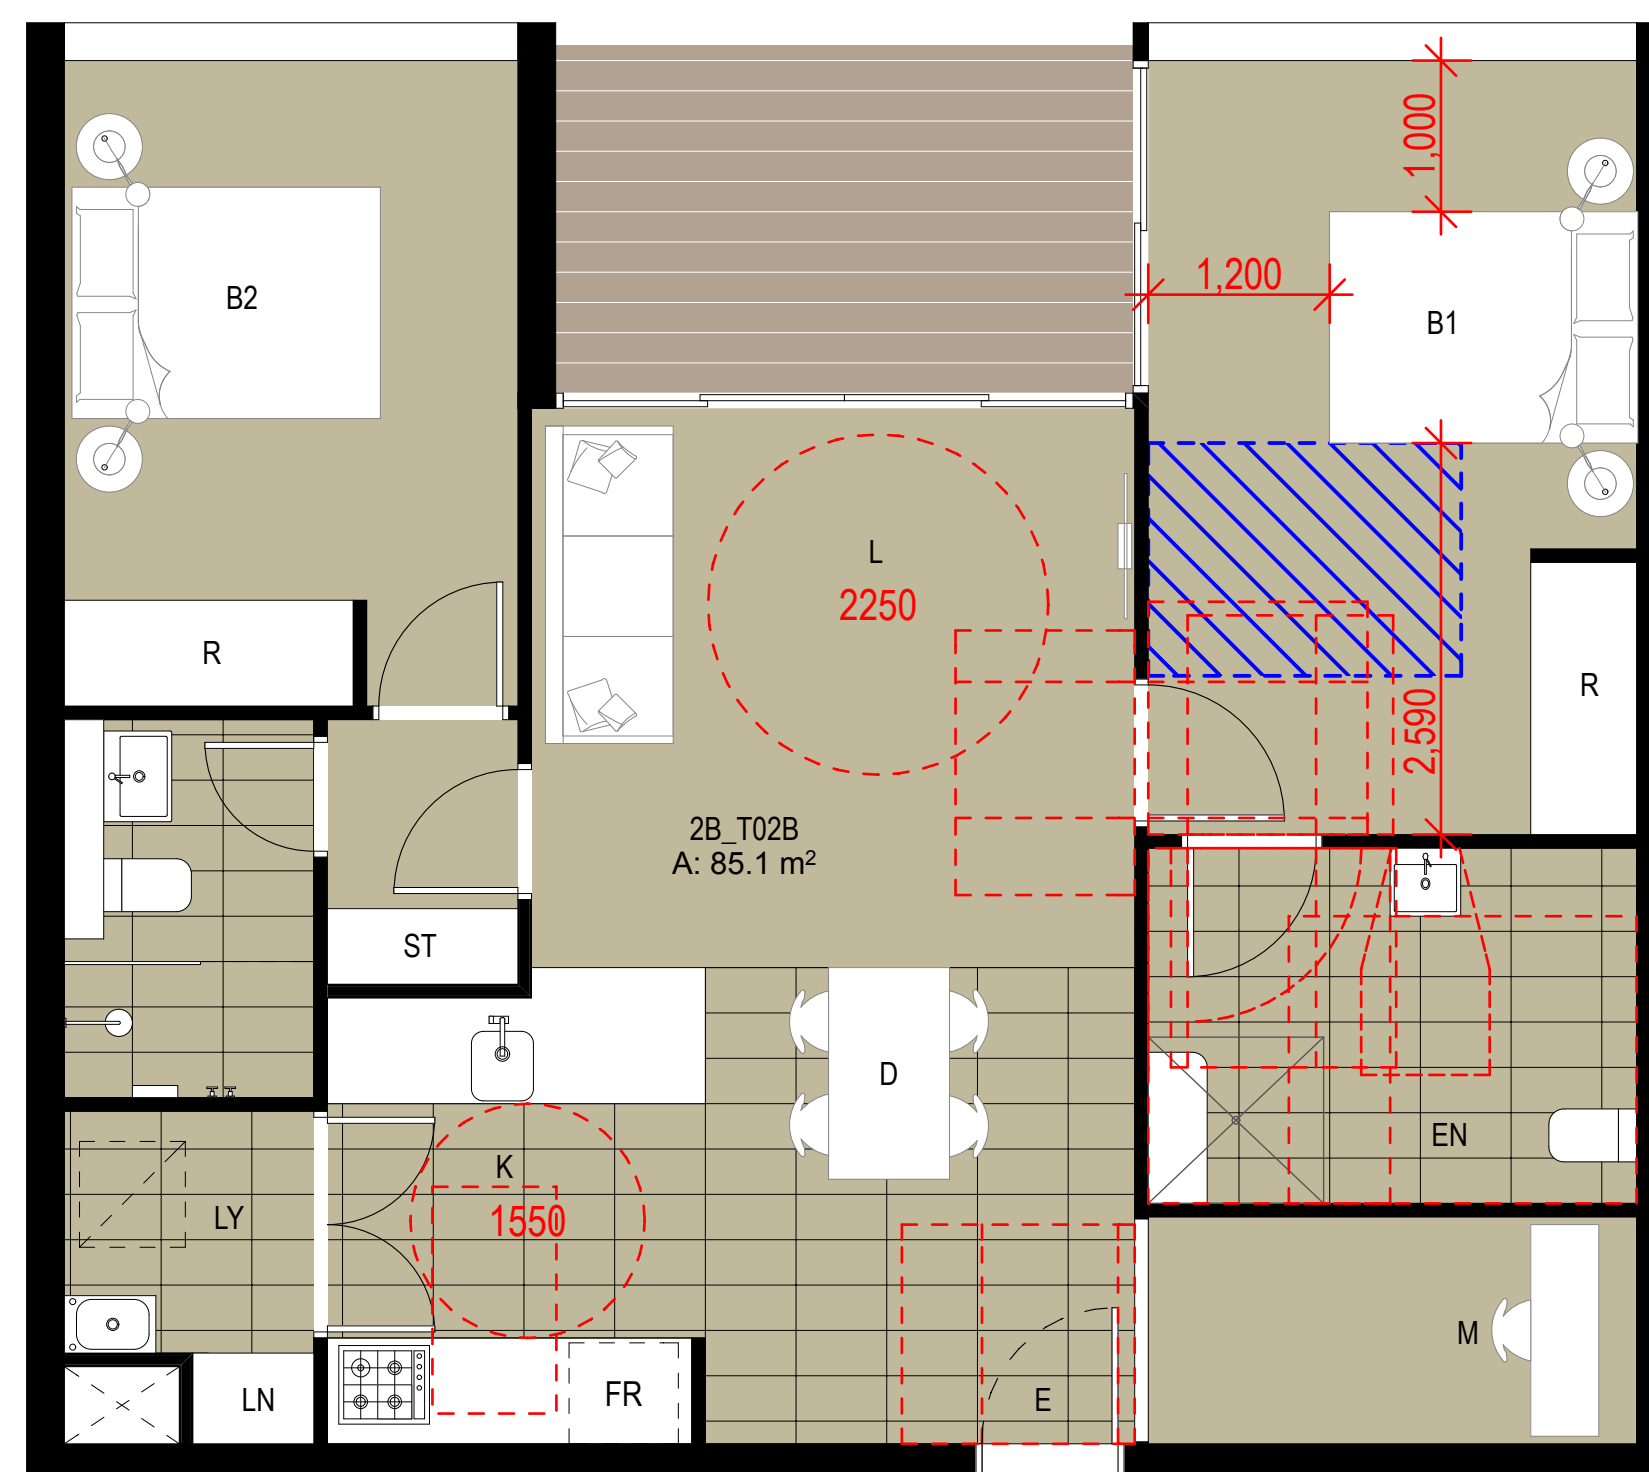


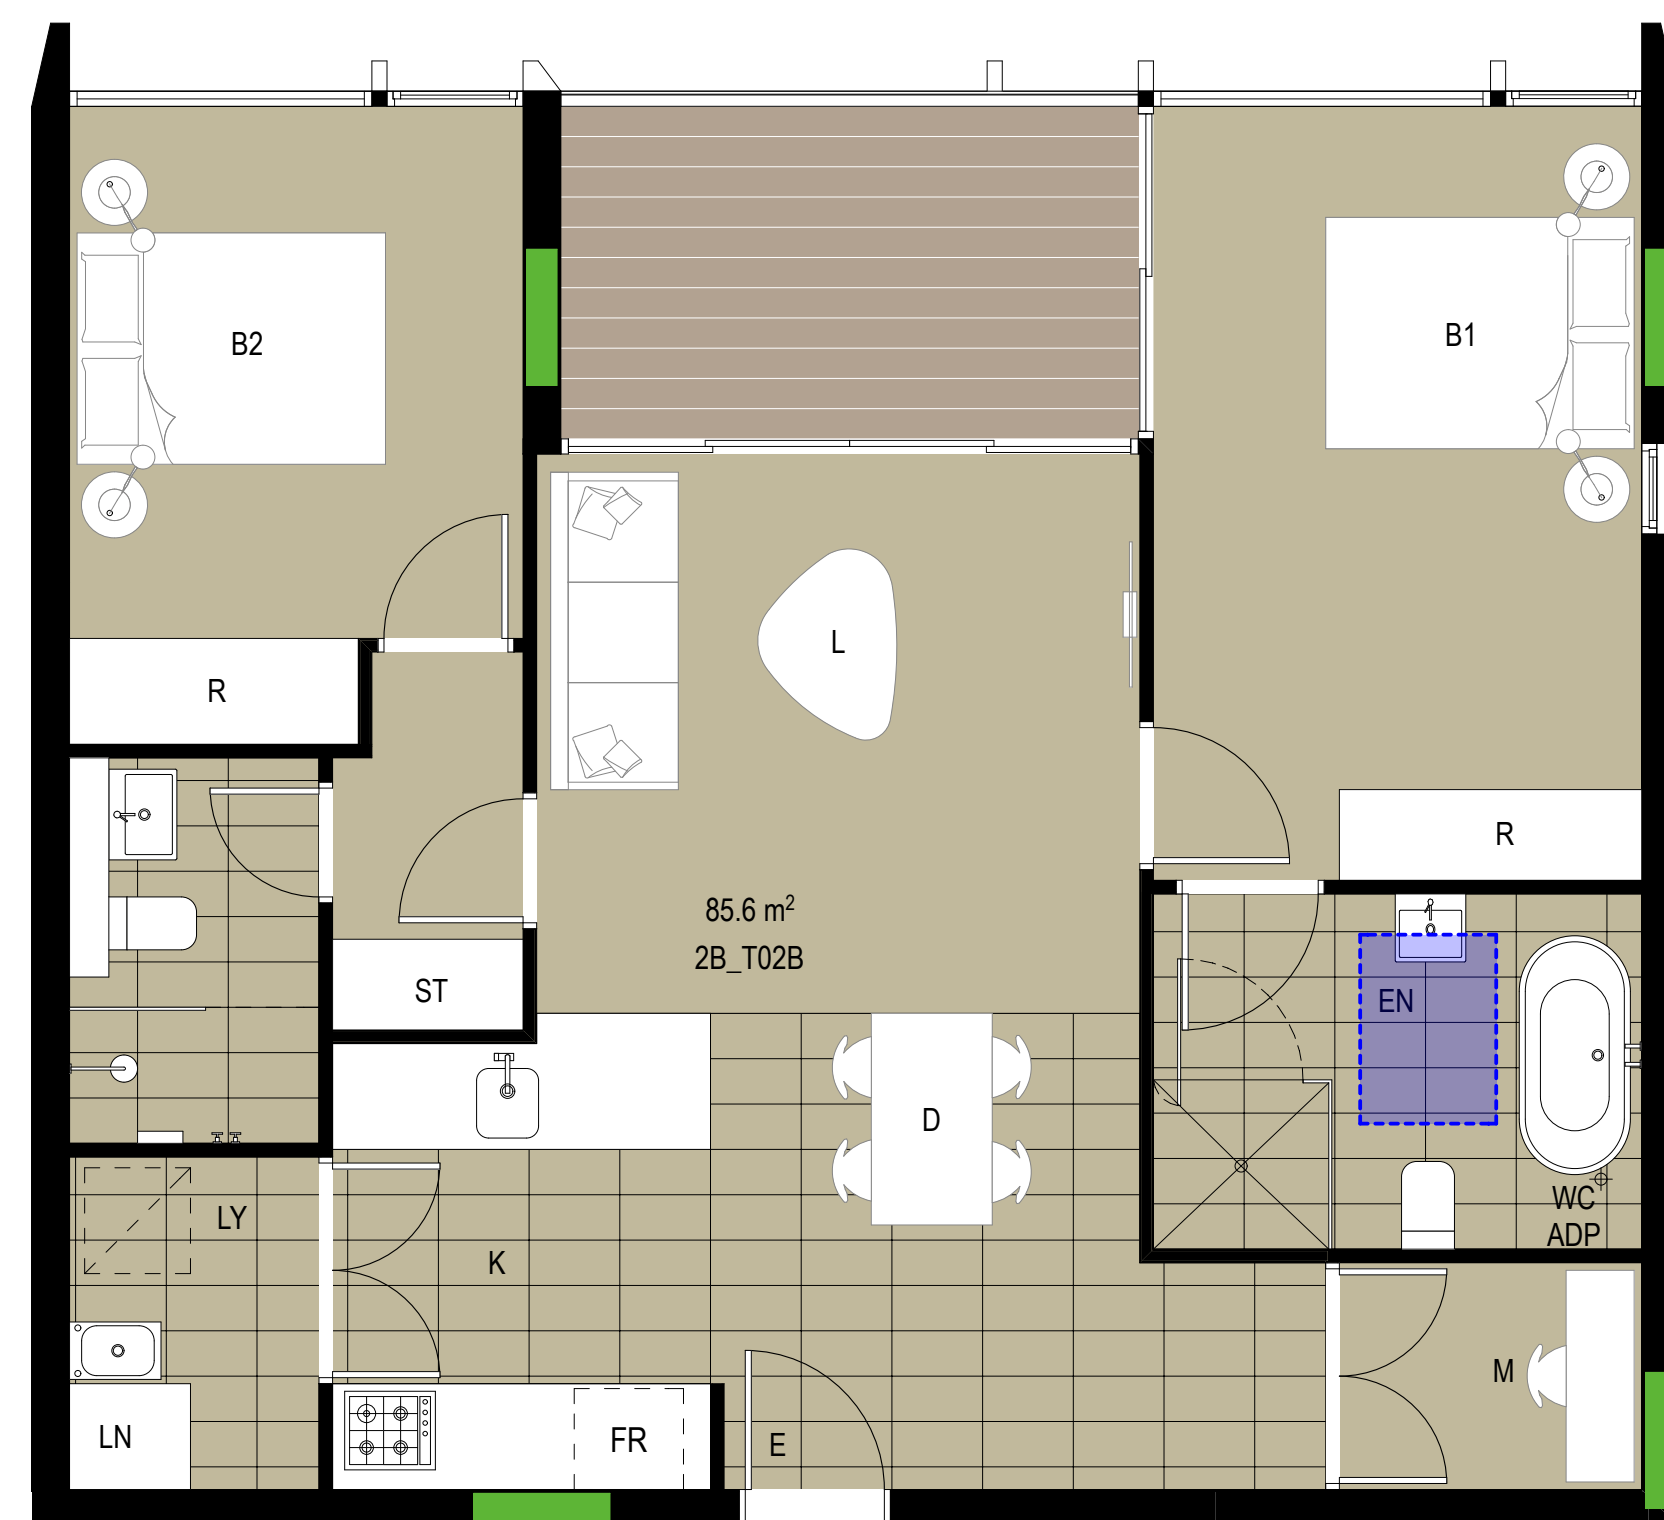

Legend:

WC	Location of capped off services to
ADP	be provided for future plumbing.

Total Adaptable Apartments :		34	
Adaptable Apartments Schedule			
1 Bed_T02G	2 Bed_T02B	2 Bed_T03E	2 Bed_T29
B.141	A.206	C.137	B.119
B.241	A.306	C.237	B.120
B.341	A.406	C.332	B.219
B.357 (SIMILAR)	A.506	C.432	B.220
B.441	A.606	C.532	B.319
B.541	A.706	C.541	B.320
	A.806	C.632	B.419
	A.906	C.731	B.420
			B.519
			B.520
			B.619
			B.620