



1 Shadow Study - Mar/Sep 21_1PM
- 1:1000

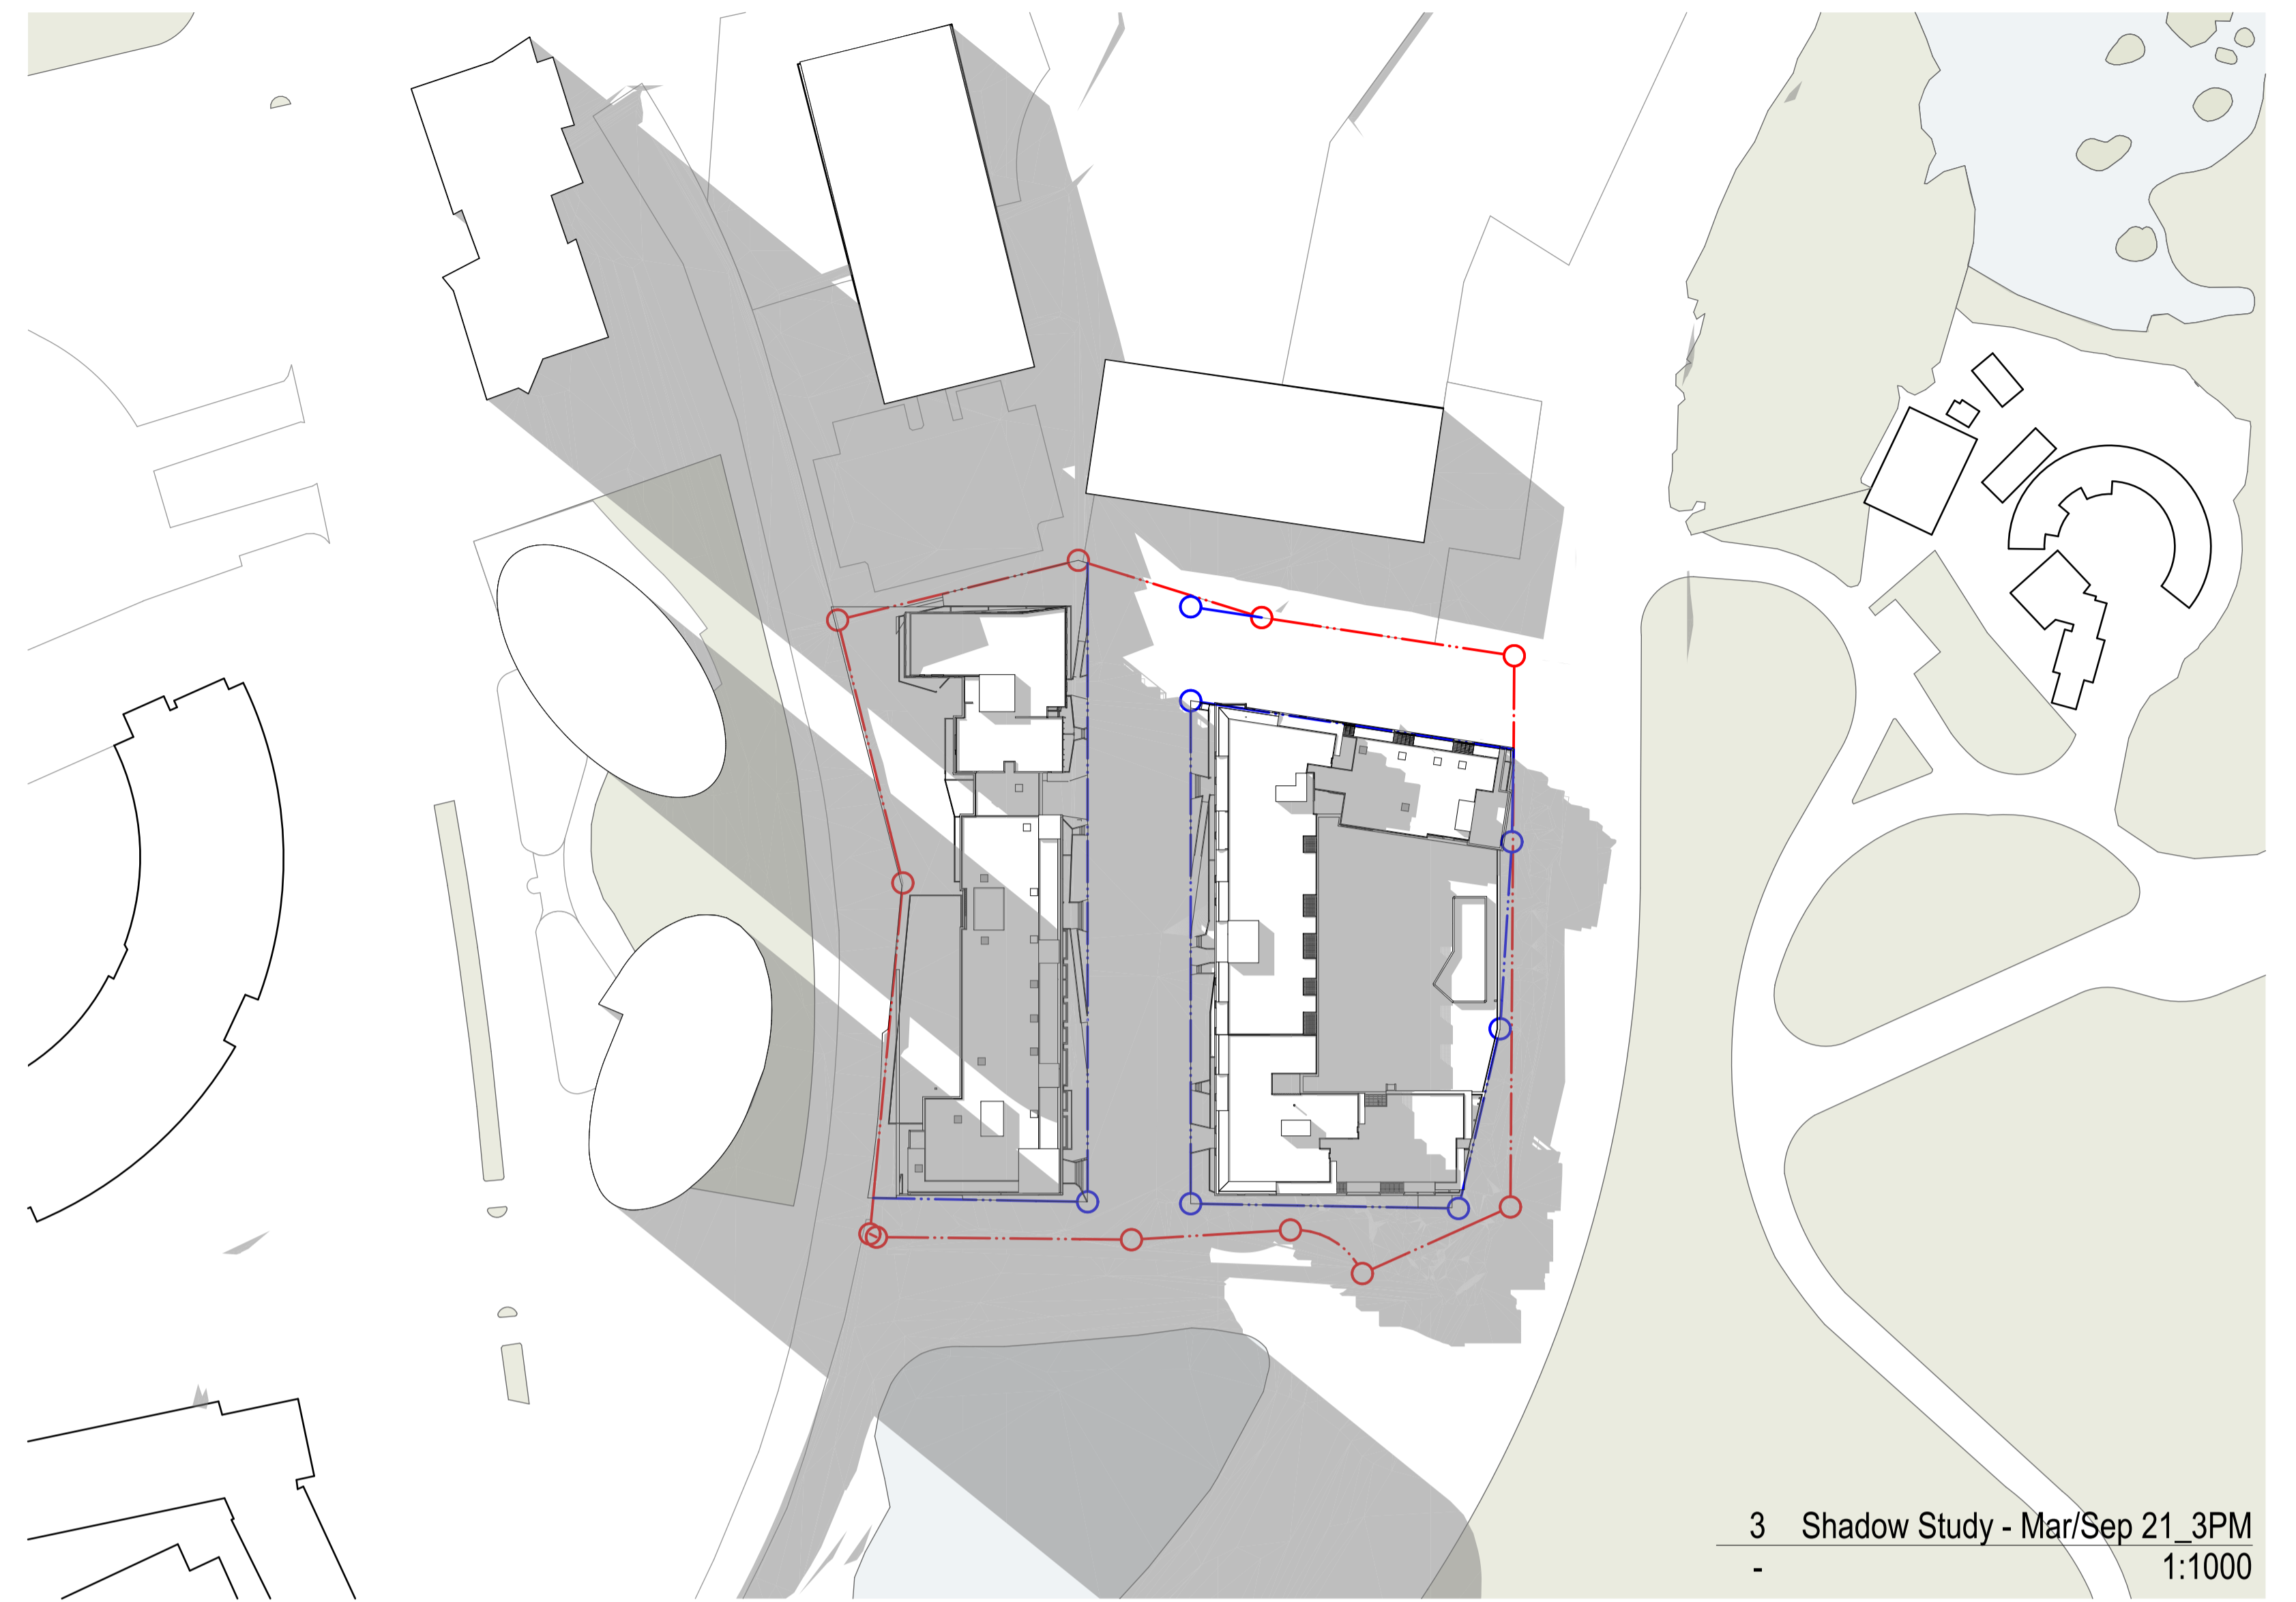

3 Shadow Study - Mar/Sep 21_3PM
- 1:1000

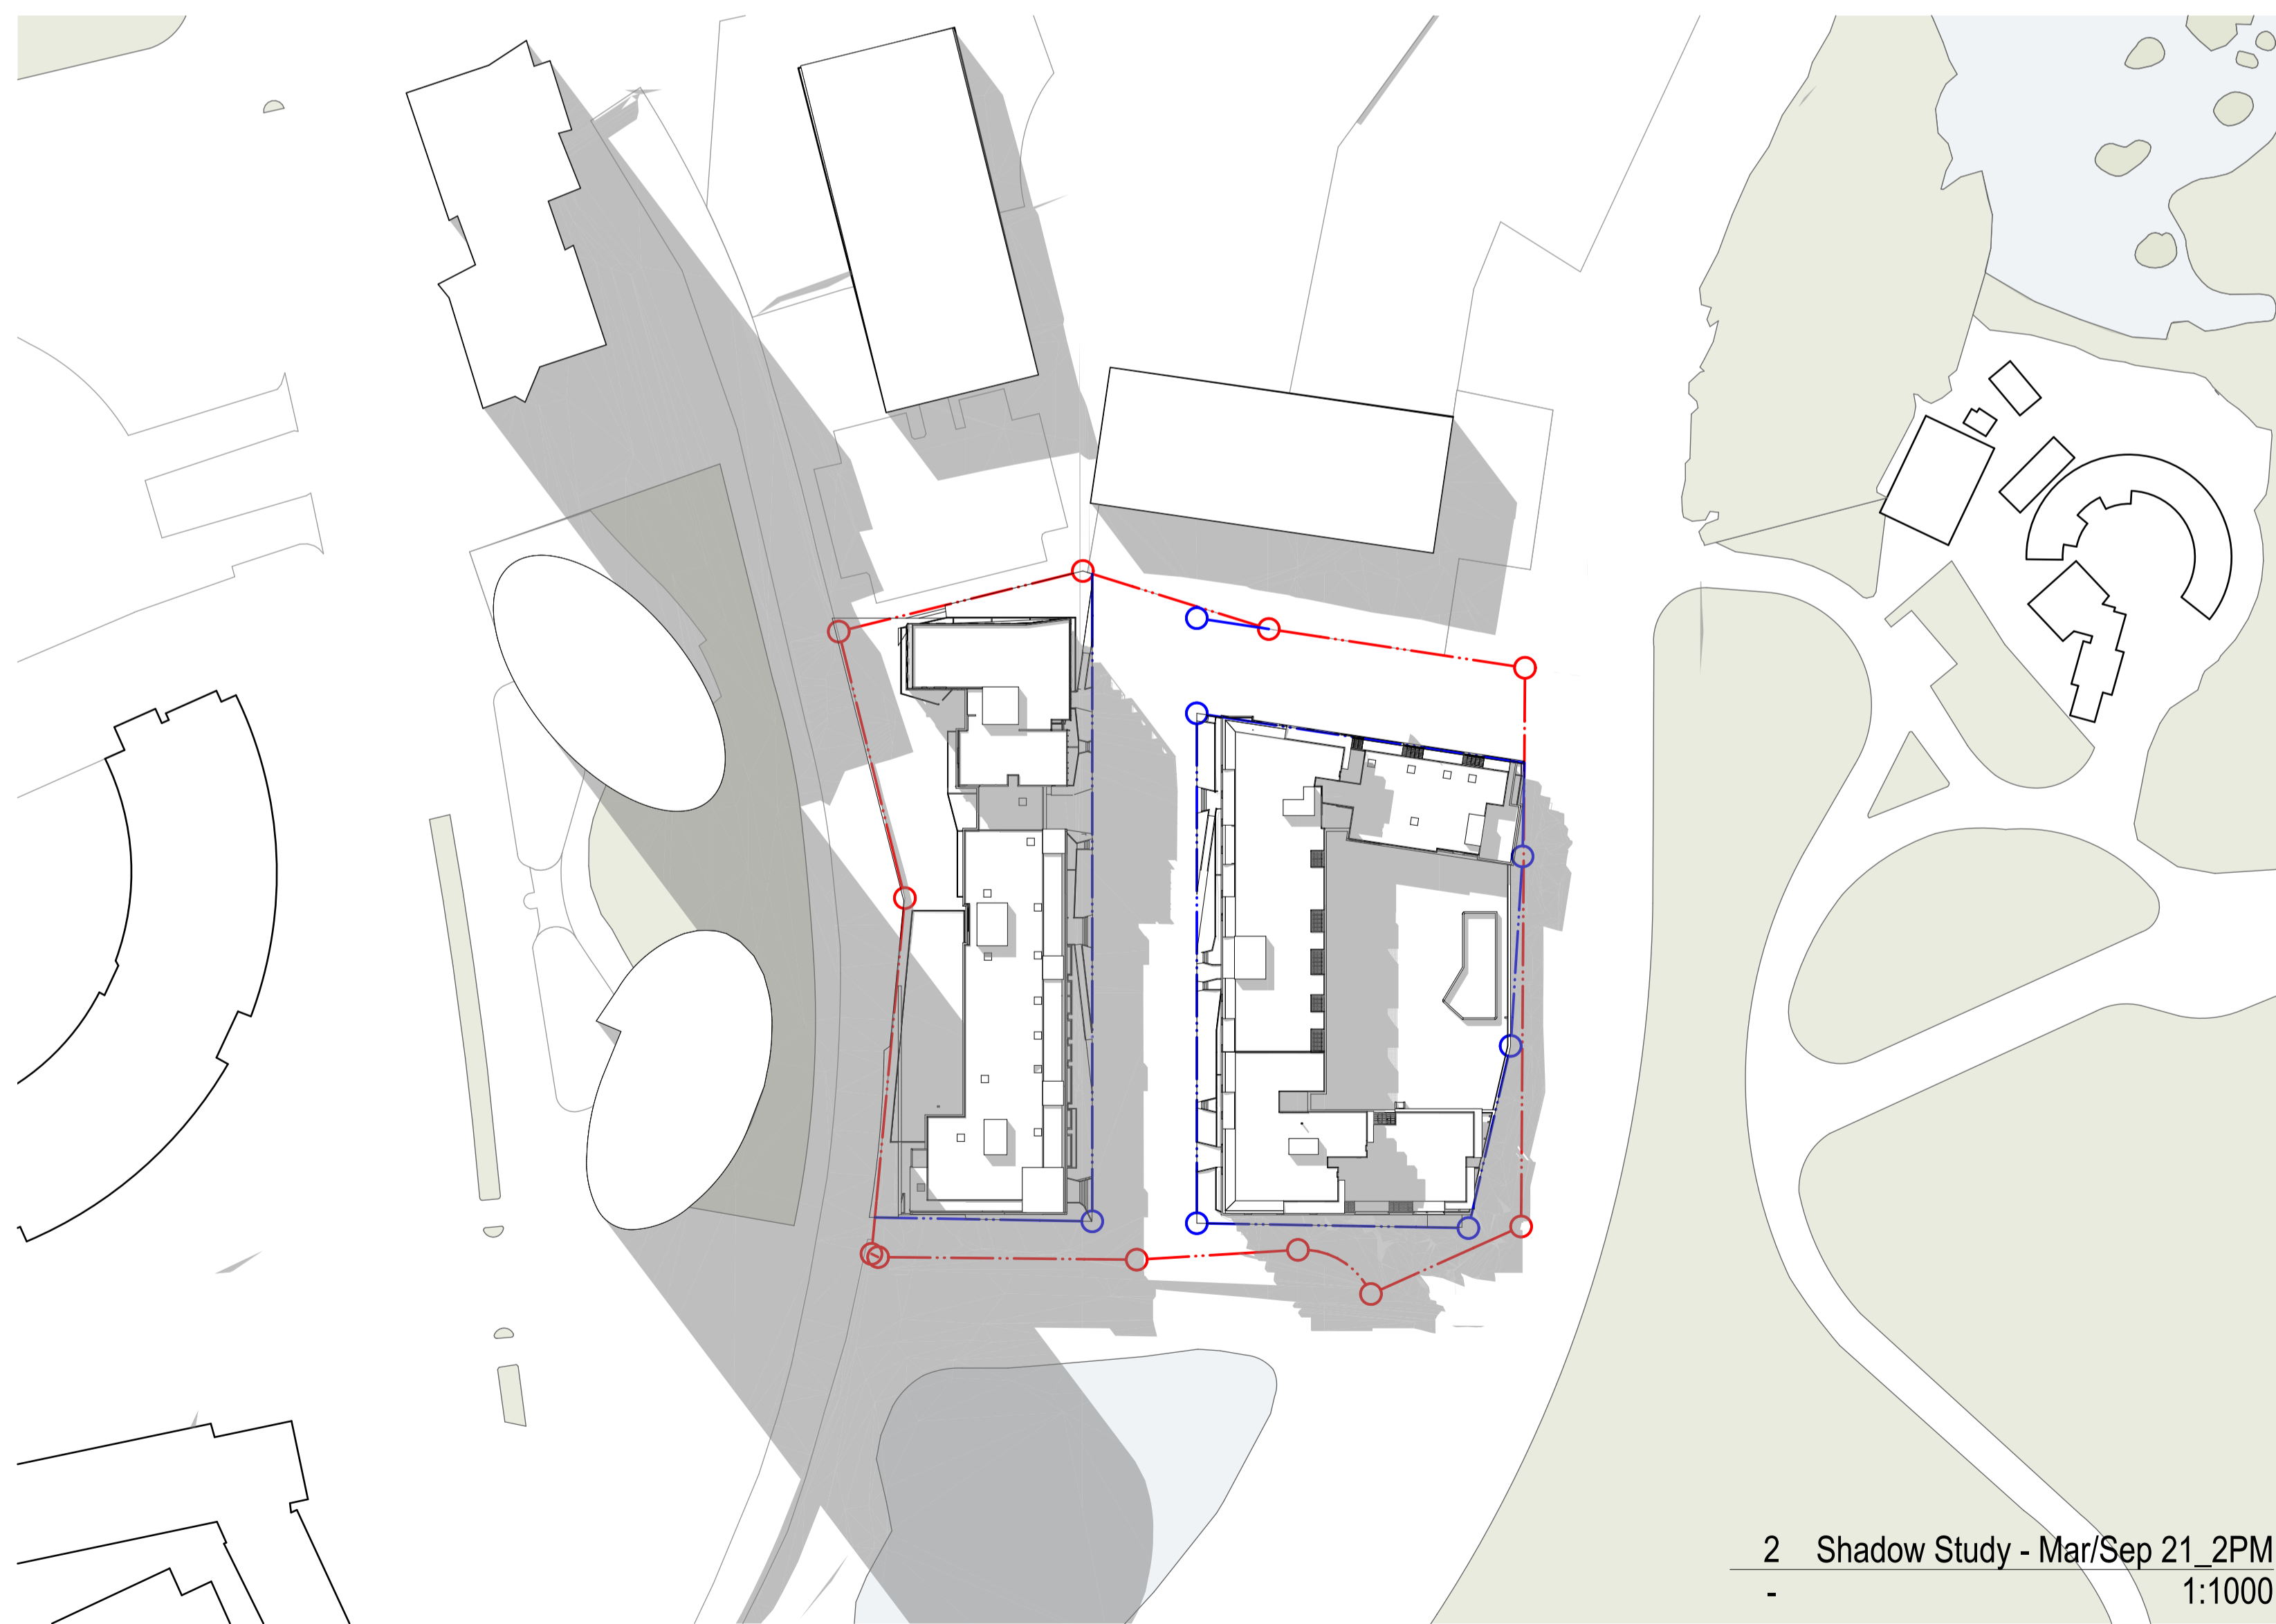

2 Shadow Study - Mar/Sep 21_2PM
- 1:1000

NOTES
THIS DRAWING IS THE PROPERTY OF TURNER. NO REPRODUCTION WITHOUT PERMISSION. UNLESS NOTED OTHERWISE THIS DRAWING IS NOT FOR CONSTRUCTION. ALL DIMENSIONS ARE TO FACE. THESE DIMENSIONS ARE FOR INFORMATION ONLY AND SHOULD NOT BE USED FOR CONSTRUCTION.

DCS Quality Endorsed Company 90 887 2288, License Number 418
Newmarket Brisbane, Australia, Email: info@turner.com.au

CLIENT
Meriton
528 Kent Street Sydney NSW 2000

Project Title
Residential Development
100 Bennelong Road Olympic Park NSW 2127

Shadow Studies
Shadow Studies - Mar/Sep 21 Sheet 2

Rev.	Date	Approved By	Revision Notes
1	17.08.15	KD	For SSD 6246 MOD 2
Scale	1:1000 @B1, 40%@A3		
Status	SSD 6246 MOD 2		
Drawn By	MP	Project No.	13056
Rev	E	Draw No.	A-SSD-750-002

turner.

Level 4, 410 Crown Street
Sydney NSW 2000
Australia
T +61 2 9888 0000
F +61 2 9888 0088
turner.com.au