



| Regulated Design Record                                                  |          |                        |                                       |            |
|--------------------------------------------------------------------------|----------|------------------------|---------------------------------------|------------|
| Project Address: <a href="#">Lot 5 3 Andalusian Way CASTLE HILL 2154</a> |          |                        |                                       |            |
| Project Title: <a href="#">Showgrounds Precinct East</a>                 |          |                        |                                       |            |
| Consent No: <a href="#">SSD 62802207</a>                                 |          |                        | Body Corporate Reg No: DEP0000783     |            |
| Drawing Title: <a href="#">Bulk Excavation Plan</a>                      |          |                        | Drawing No: <a href="#">WD.0035</a> 4 |            |
| Rev                                                                      | Date     | Description            | DP Full Name                          | Reg No     |
| 1                                                                        | 13.05.25 | Regulated Design Issue | Sachin Wakhare                        | DEP0000374 |
| 4                                                                        | 28.07.25 | Regulated Design Issue | Sachin Wakhare                        | DEP0000374 |
|                                                                          |          |                        |                                       |            |
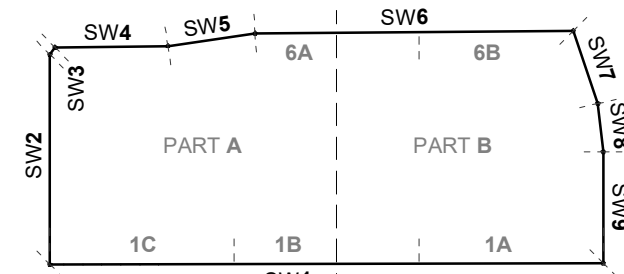

### Shoring Wall KEY PLAN

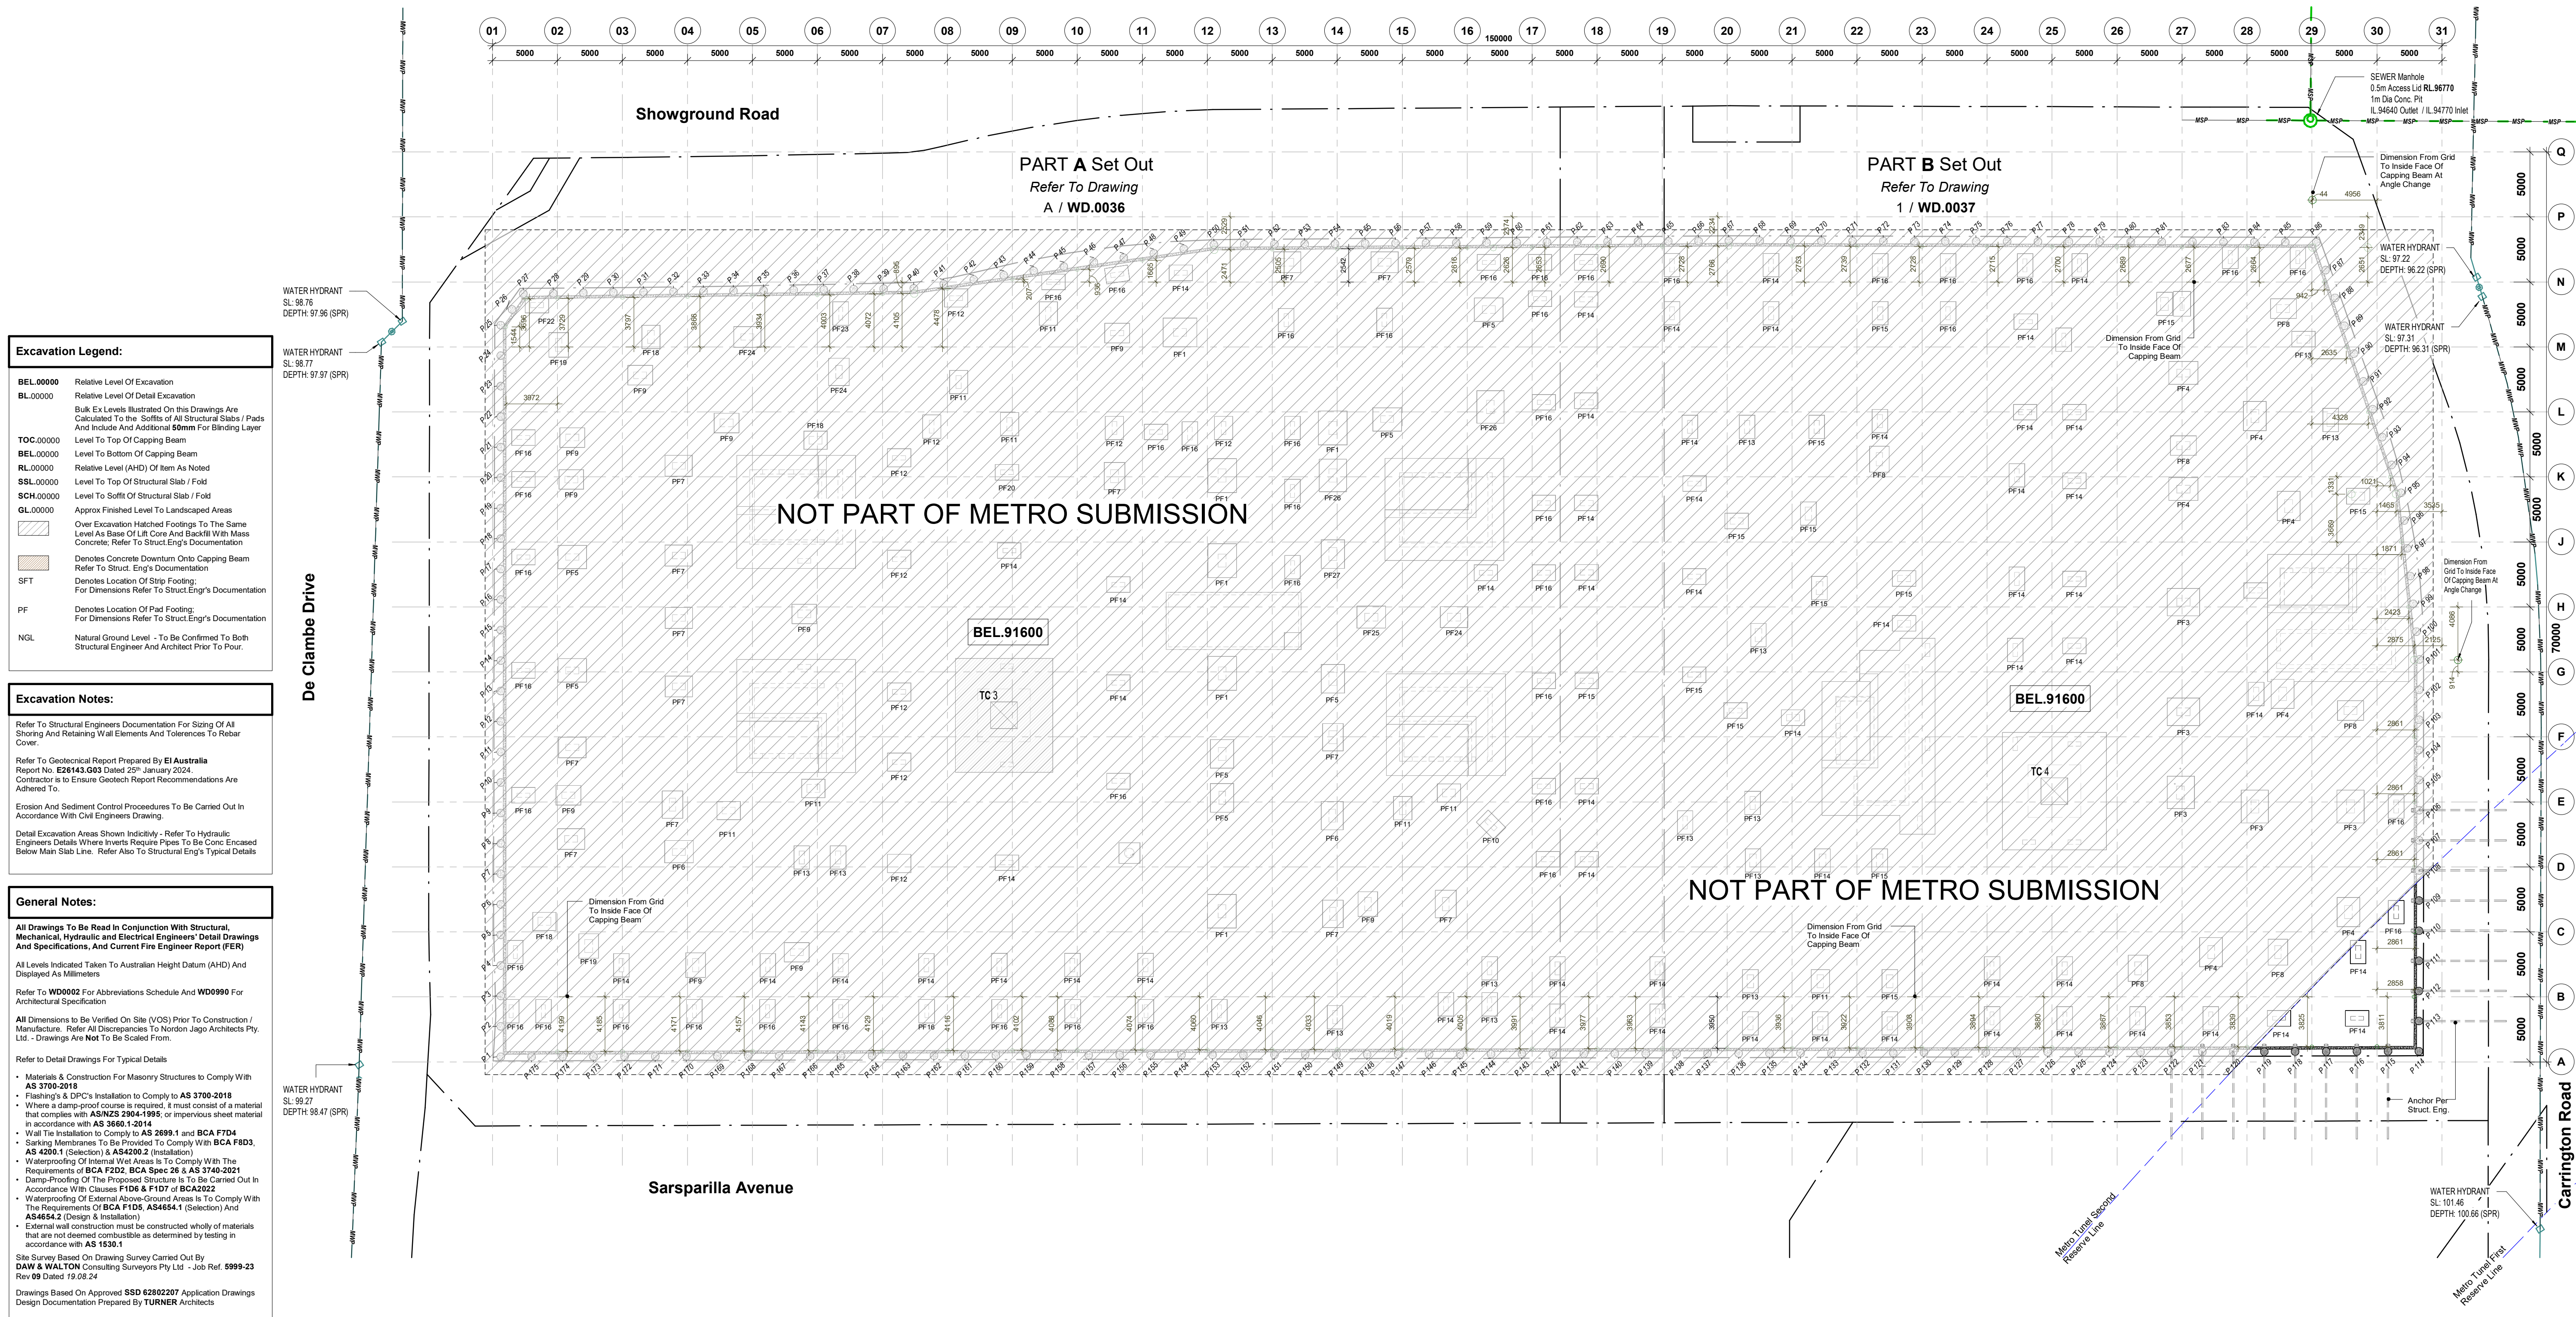


## Working Drawings

## Issued For Construction

| Rev | Description                                   | Date       |
|-----|-----------------------------------------------|------------|
| A   | Shoring And Bulk Ex Plans Issued Floor Review | 10.04.2025 |
| 1   | Regulated Design Issue - CC1                  | 13.05.2025 |
| 2   | Issued For Metro Approval                     | 27.05.2025 |
| 3   | Issued For Metro Approval                     | 27.06.2025 |
| 4   | Regulated Design Issue - Metro Approval       | 28.07.2025 |
|     |                                               |            |

## Showgrounds Precinct East

Lot 5 3 Andalusian Way CASTLE HILL 2154

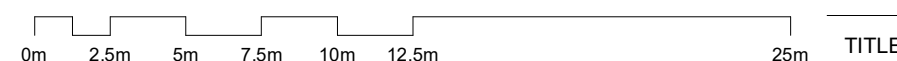

## Bulk Excavation Plan

|         |            |              |
|---------|------------|--------------|
| JOB No. | DEI 25502  |              |
| DATE    | March 2025 |              |
| SCALE   | A1 @       | As indicated |
| DWG No. |            |              |

WD.0035 4



LEVEL 4, 111-117 DEVONSHIRE STREET  
SURREY HILLS, NSW 2010  
T.02 9318 8400 F.02 9318 8480

GRAHAM P. JAGO  
SACHIN Y WAKHARE

Registration No. NSW - 4926  
Registration No. NSW - 11464