

BARANGAROO SOUTH




STAGE 1A - INTERNAL WORKS



LOCALITY PLAN
N.T.S

DRAWING LIST

- BPO CD0000000 TITLE SHEET
- BPO CD0000001 NOTES & LEGENDS
- BPO CD0000002 GENERAL ARRANGEMENT PLAN
- BPO CD0000010 GROUND FLOOR SITEWORKS PLAN SHEET 1
- BPO CD0000011 GROUND FLOOR SITEWORKS PLAN SHEET 2
- BPO CD0000012 GROUND FLOOR SITEWORKS PLAN SHEET 3
- BPO CD0000013 GROUND FLOOR SITEWORKS PLAN SHEET 4
- BPO CD0000020 SUBGRADE PLAN SHEET 1
- BPO CD0000021 SUBGRADE PLAN SHEET 2
- BPO CD0000022 SUBGRADE PLAN SHEET 3
- BPO CD0000023 SUBGRADE PLAN SHEET 4
- BPO CD0000030 PAVEMENT, SIGNAGE AND LINEMARKING PLAN SHEET 1
- BPO CD0000031 PAVEMENT, SIGNAGE AND LINEMARKING PLAN SHEET 2
- BPO CD0000032 PAVEMENT, SIGNAGE AND LINEMARKING PLAN SHEET 3
- BPO CD0000033 PAVEMENT, SIGNAGE AND LINEMARKING PLAN SHEET 4
- BPO CD1000001 SERVICE COORDINATION PLAN SHEET 1
- BPO CD1000002 SERVICE COORDINATION PLAN SHEET 2
- BPO CD1000003 SERVICE COORDINATION PLAN SHEET 3
- BPO CD1000004 SERVICE COORDINATION PLAN SHEET 4
- BPO CD5000001 TYPICAL CROSS SECTIONS SHEET 1
- BPO CD5000002 TYPICAL CROSS SECTIONS SHEET 2
- BPO CD6000001 STORMWATER DRAINAGE LONGITUDINAL SECTIONS SHEET 1
- BPO CD6000002 STORMWATER DRAINAGE LONGITUDINAL SECTIONS SHEET 2
- BPO CD6000003 STORMWATER DRAINAGE LONGITUDINAL SECTIONS SHEET 3
- BPO CD6000004 STORMWATER DRAINAGE LONGITUDINAL SECTIONS SHEET 4
- BPO CD6000005 STORMWATER DRAINAGE LONGITUDINAL SECTIONS SHEET 5
- BPO CD8000001 STORMWATER DETAILS-SHEET 1
- BPO CD8000002 STORMWATER DETAILS-SHEET 2
- BPO CD8000010 SITEWORKS DETAILS-SHEET 1
- BPO CD9000010 CATCHMENT PLAN

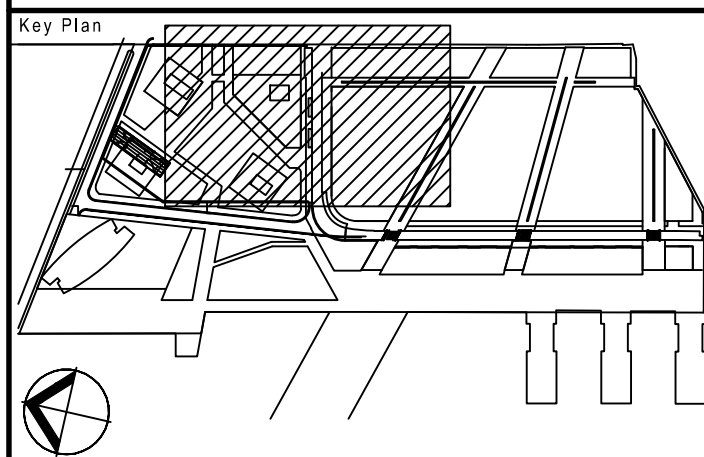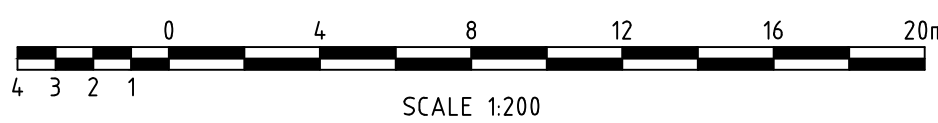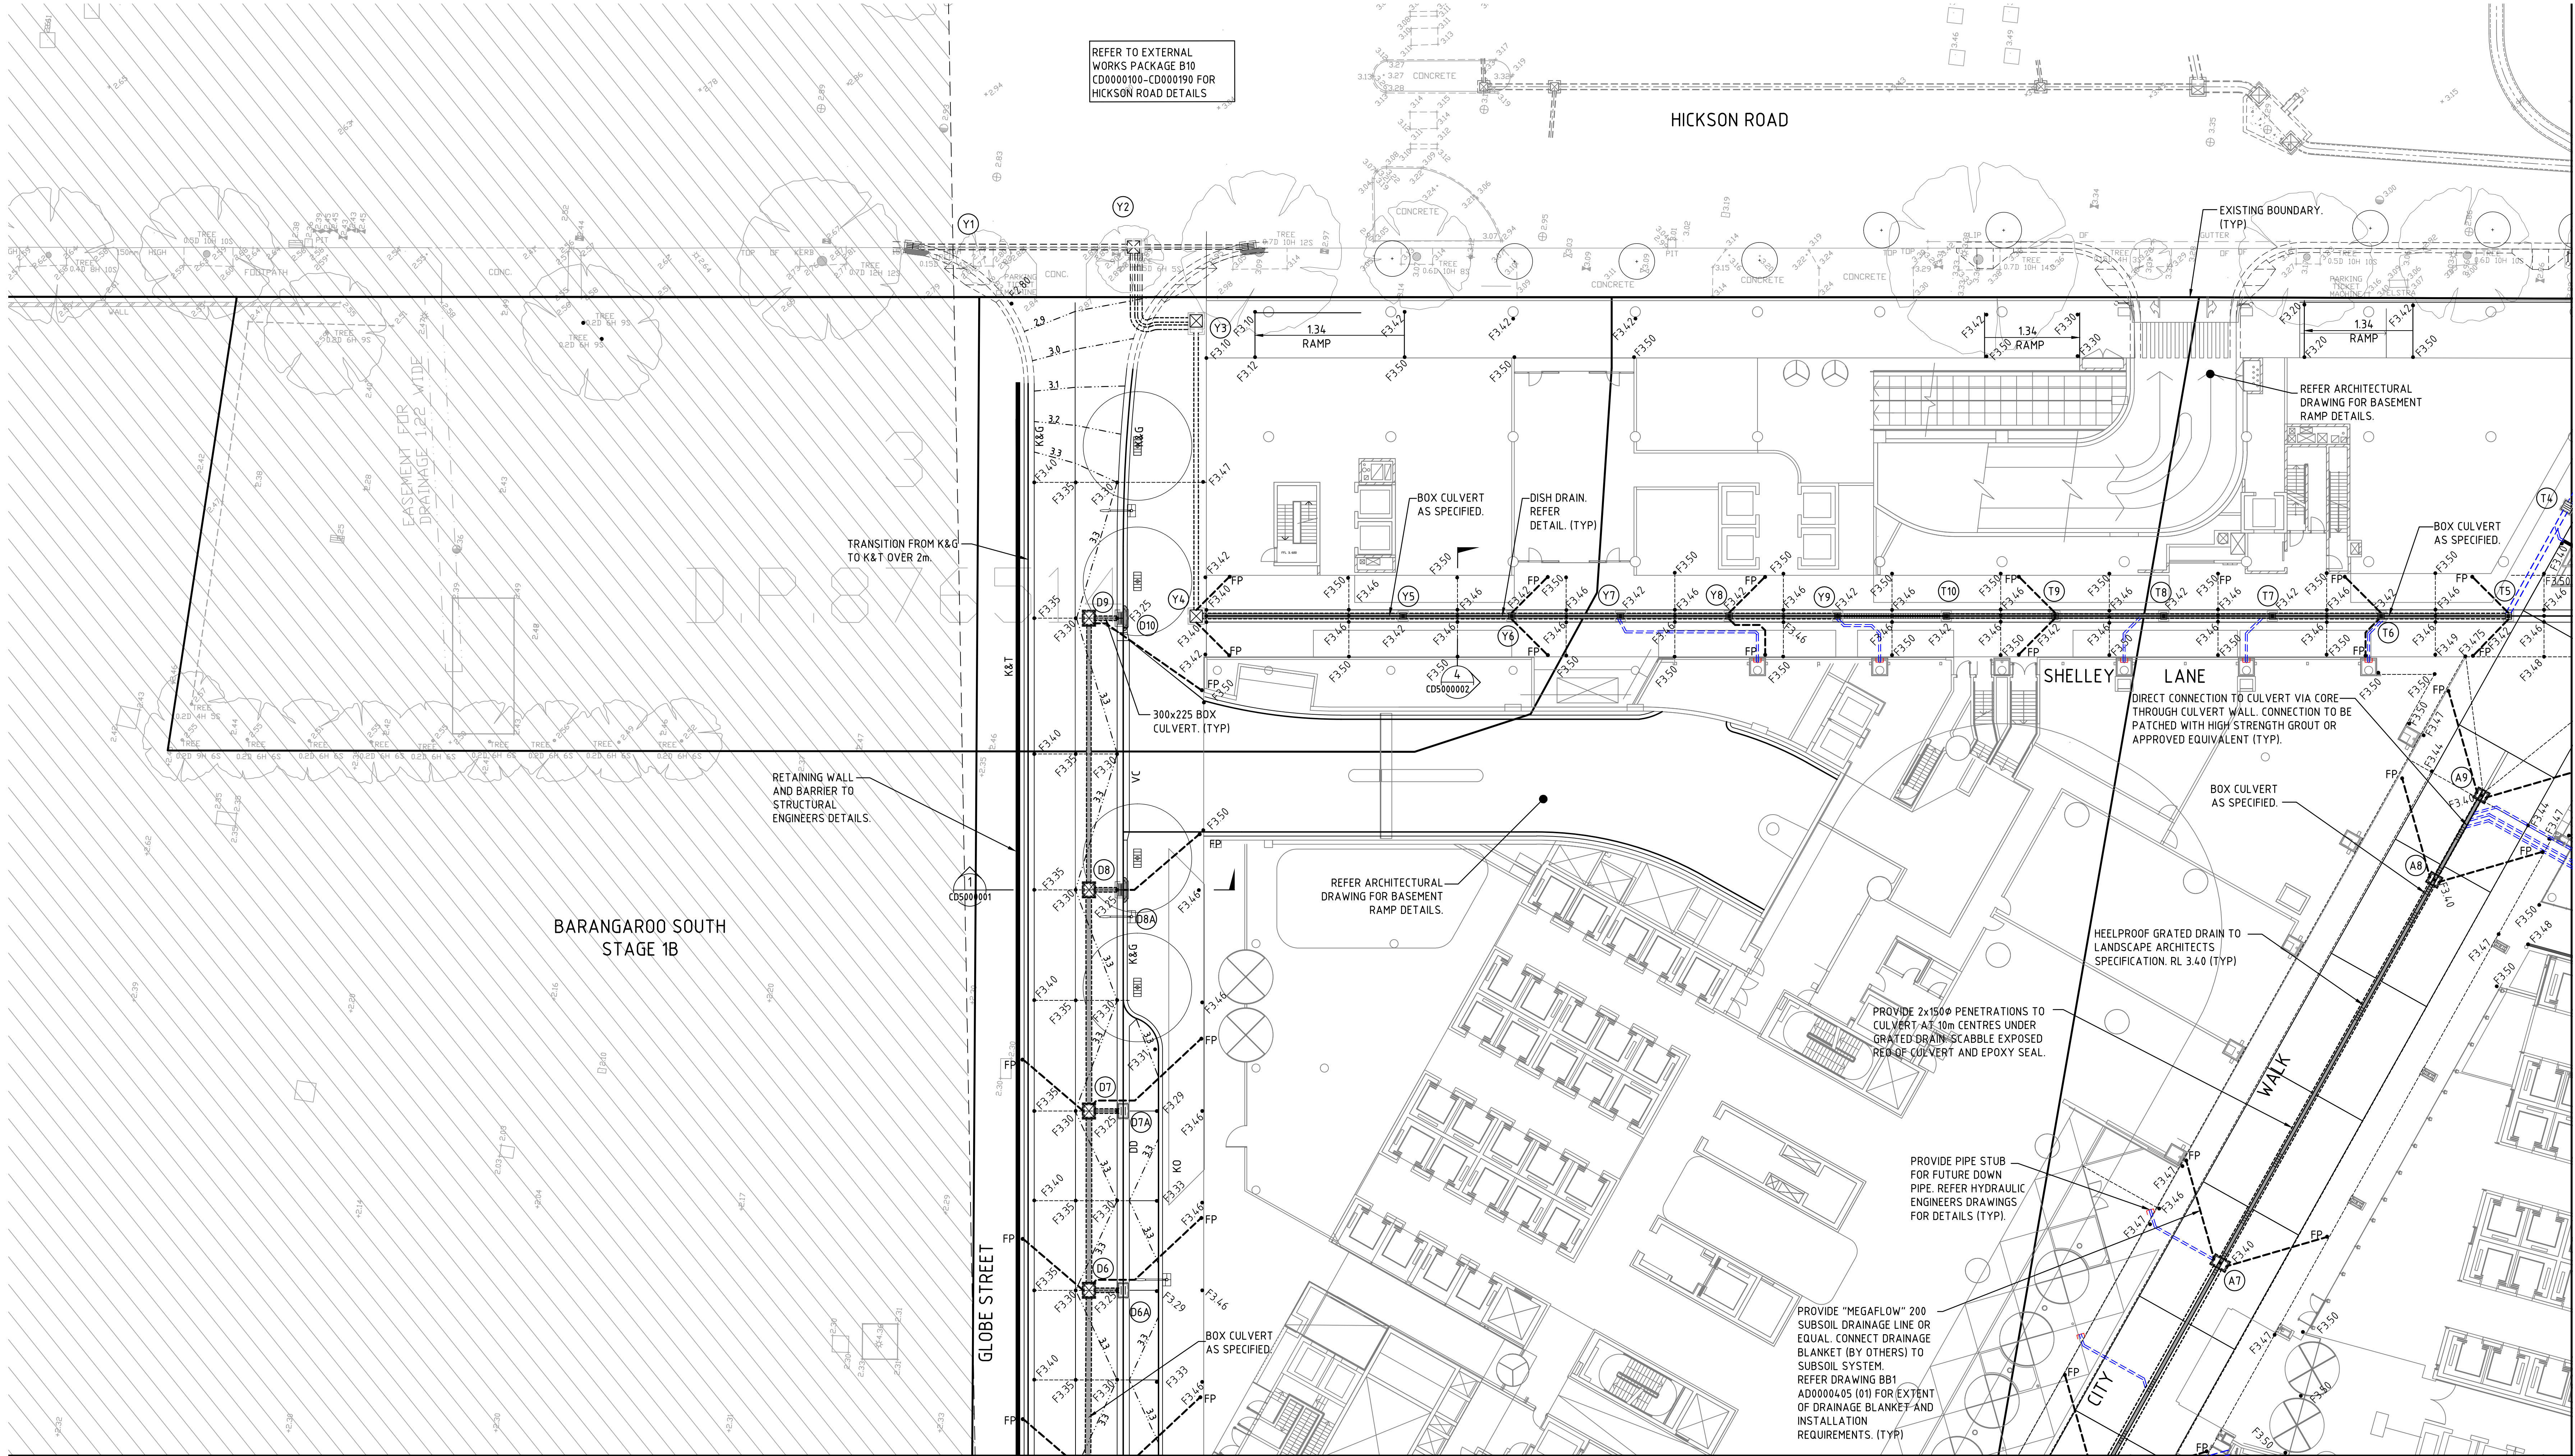


Rev	Item	Revision Description	Date	Rev	Item	Revision Description	Date
10		LANDSCAPE LAYOUT UPDATED	01.05.14				
9		DRAINAGE BLANKET SUBSOIL CONNECTION ADDED	06.03.14				
8		CONSTRUCTION CERTIFICATE ISSUE FOR DRAINAGE WORKS	06.02.14				
7		ISSUED FOR APPROVAL	29.01.14				
6		RE-ISSUE FOR PUBLIC DOMAIN DA & STW DRAINAGE TENDER	26.11.13				
5		ISSUE FOR PUBLIC DOMAIN DA & STW DRAINAGE TENDER	26.11.13				
4		AMENDMENTS AS CLOUDED ISSUE FOR DRAINAGE WORKS TENDER ONLY	17.09.13				
3		RE-ISSUE FOR TENDER	23.04.13				
2		ISSUE FOR TENDER	23.11.12				
1		INITIAL ISSUE	18.10.12				

© Cardno Limited All Rights Reserved.
This document is produced by Cardno Limited solely for the benefit of and use by the client in accordance with the terms of the releaser. Cardno Limited does not and shall not assume any responsibility or liability whatsoever to any third party arising out of any use or reliance by third party on the content of this document.





Lead Architects	RSHP Australia Pty Ltd Ryan Harcourt Principal Architect RAIA NSW A88 8484 Sydney NSW 2000	Principal	Lend Lease	Project	BARANGAROO SOUTH	Title	GROUND FLOOR SITEWORKS PLAN SHEET 1
Collaborating Architects	Lend Lease Graham W Jones Principal Architect FRAIA NSW ARB 4005 ABN 97 000 098 162	Developer	Lend Lease			Drawn By	RT
Consultant		Project Management & Construction	Lend Lease			Designed	GE
		Design	Lend Lease			Checked	
						Approved By	
						Date	NOV'12
						Scale	1:200
						Project No.	161804
						Site No.	BP0 CD0000010
						Drawing No.	
						Revision	10

REFER DRAWING CD0000010 FOR CONTINUATION

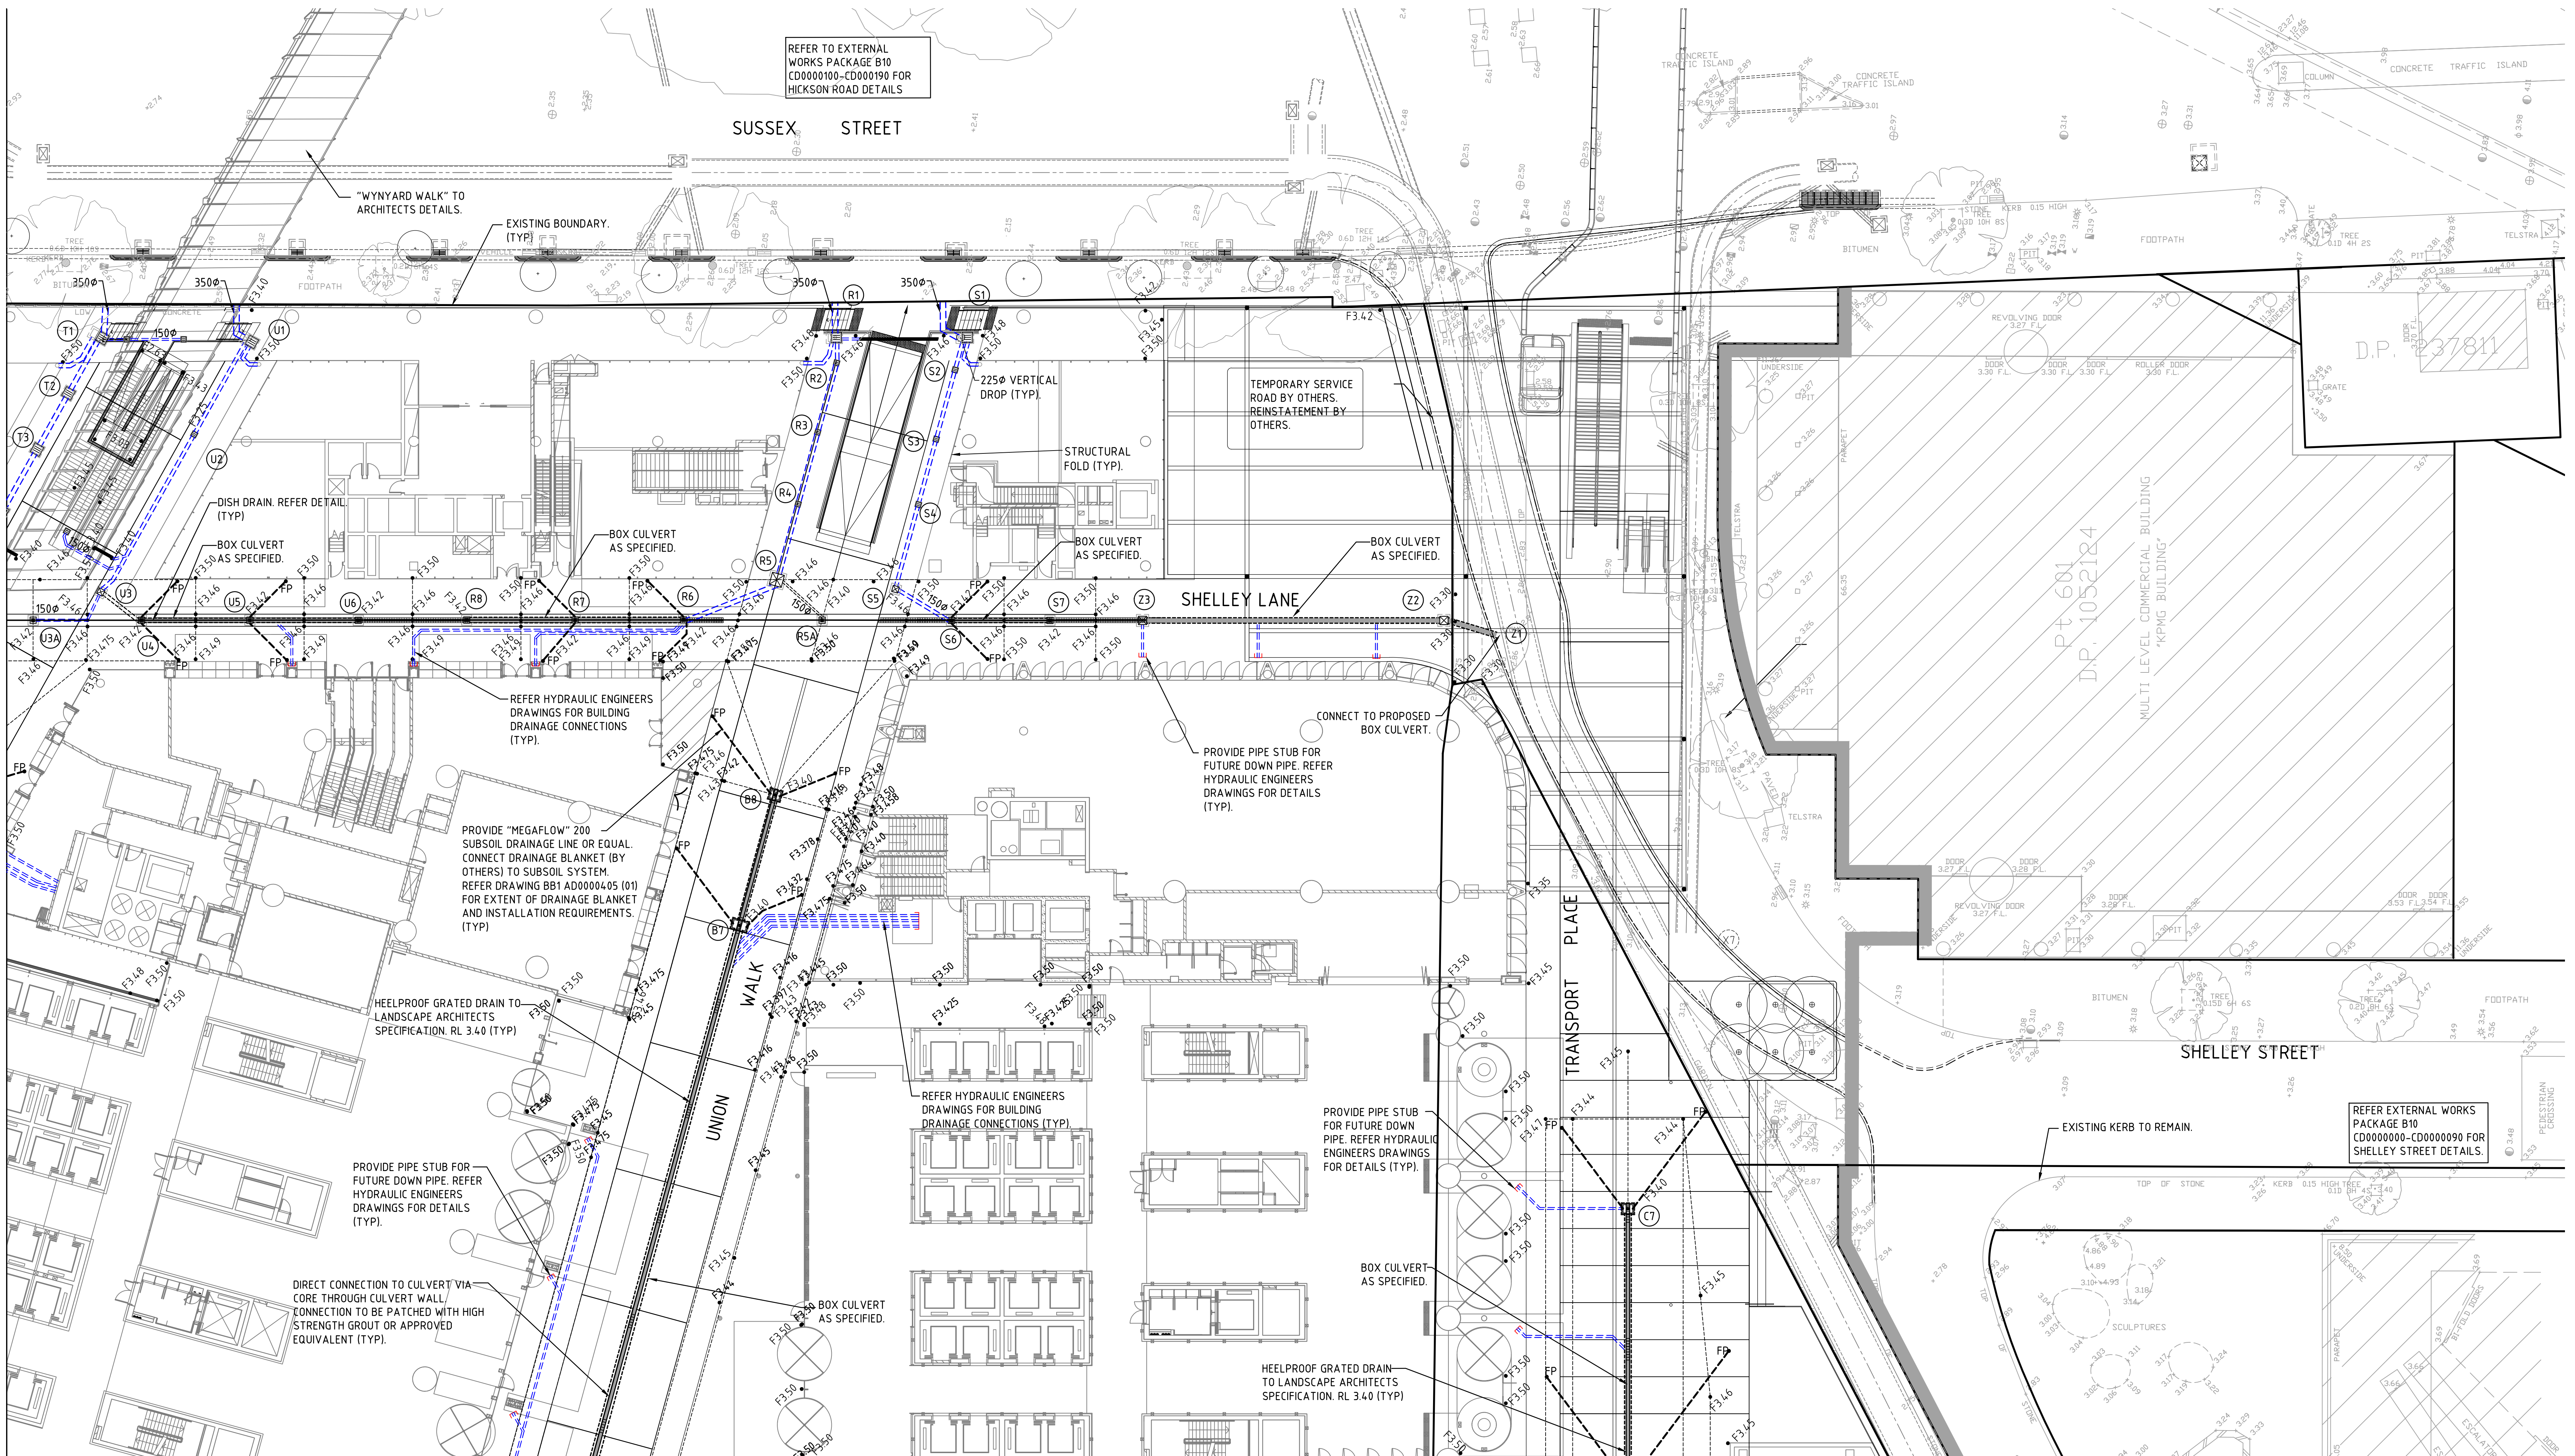

REFER DRAWING CD0000013 FOR CONTINUATION

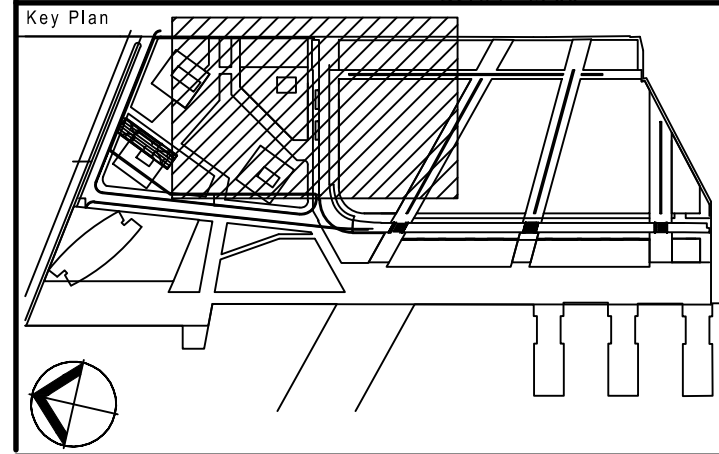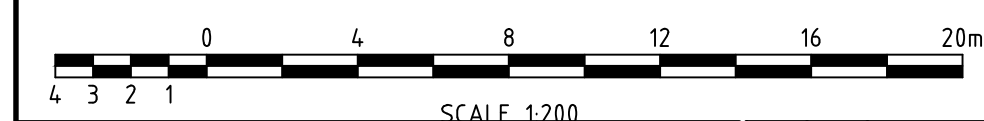


Rev	Item	Revision Description	Date	Rev	Item	Revision Description	Date
11		LANDSCAPE LAYOUT UPDATED	01.05.14				
10		MINOR AMENDMENTS, ISSUE FOR CONSTRUCTION CERTIFICATE	03.03.14				
9		DRAINAGE BLANKET SUBSOIL CONNECTION ADDED	06.03.14				
8		CONSTRUCTION CERTIFICATE ISSUE FOR DRAINAGE WORKS	06.02.14				
7		ISSUED FOR APPROVAL	29.01.14				
6		RE-ISSUE FOR PUBLIC DOMAIN DA & STW DRAINAGE TENDER	26.11.13				
5		ISSUE FOR PUBLIC DOMAIN DA & STW DRAINAGE TENDER	26.11.13				
4		AMENDMENTS AS CLOUDED ISSUE FOR DRAINAGE WORKS TENDER ONLY	17.09.13				
3		RE-ISSUE FOR TENDER	23.04.13				
2		ISSUE FOR TENDER	23.11.12				
1		INITIAL ISSUE	18.10.12				

© Cardno Limited All Rights Reserved.
This document is produced by Cardno Limited solely for the benefit of and use by the client in accordance with the terms of the relevant contract. Cardno Limited does not and shall not assume any responsibility or liability whatsoever to any third party arising out of any use or reliance by third party on the content of this document.




Lead Architects	RSHP Australia Pty Ltd Ruth Hargrave / Principal Architect RAIA NSW A88 8484 Sydney NSW 2000
Collaborating Architects	Lend Lease Graham W Jones / Principal Architect FRAIA NSW A88 4005 ABN 97 000 098 162
Consultant	30 The Bond 30 Hickson Road Millsers Point NSW 2000 www.lendlease.com

Principal	Lend Lease
Developer	Lend Lease
Project Management & Construction	Lend Lease
Design	Lend Lease

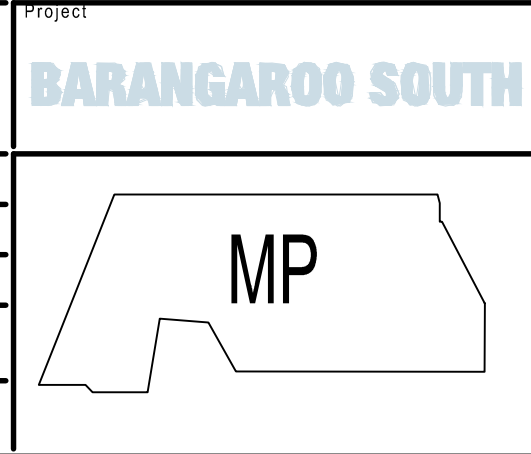


Title	GROUND FLOOR SITEWORKS PLAN SHEET
2	
Drawn By	RT
Designed	GE
Checked	
Approved By	
Date	NOV'12
Scale	1:200
Project No.	161804
Site No.	BP0 CD0000011
Drawing No.	
Revision	11

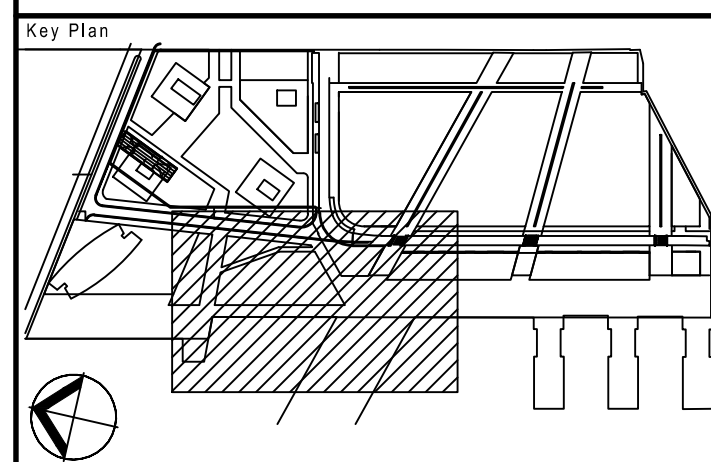



© Cardno Limited All Rights Reserved.
This document is produced by Cardno Limited solely for the benefit of and use by the client in accordance with the terms of the retainer. Cardno Limited does not and shall not assume any responsibility or liability whatsoever to any third party arising out of any use or reliance by third party on the content of this document.



Lead Architects RSHP RSHP Australia Pty Ltd Ivan Hattbour Principal Architect RAIA NSW ARB 8484 Sydney NSW 2000		Principal Lend Lease Ivan Hattbour Principal Architect RAIA NSW ARB 8484 Sydney NSW 2000	Project BARANGAROO SOUTH	Title GROUND FLOOR SITEWORKS PLAN SHEET 3
Collaborating Architects Lend Lease Graham W Jones Principal Architect FRAIA NSW ARB 4005 AINB 97 000 068 162	Developer Project Management & Construction Design Lend Lease The B0 Bond 30 Hickson Road Milers Point NSW 2000 www.lendlease.com	MP	Drawn By RT Designed GE Checked Approved By Date NOV'12 Scale 1:200	
Consultant	These design plans and specifications and the copyright therein is the property of Lend Lease and must not be used, reproduced or copied whole or in part without the written permission of Lend Lease.		Project No. 161804	Site No. BPO CD00000012
			Drawing No. 12	Revision

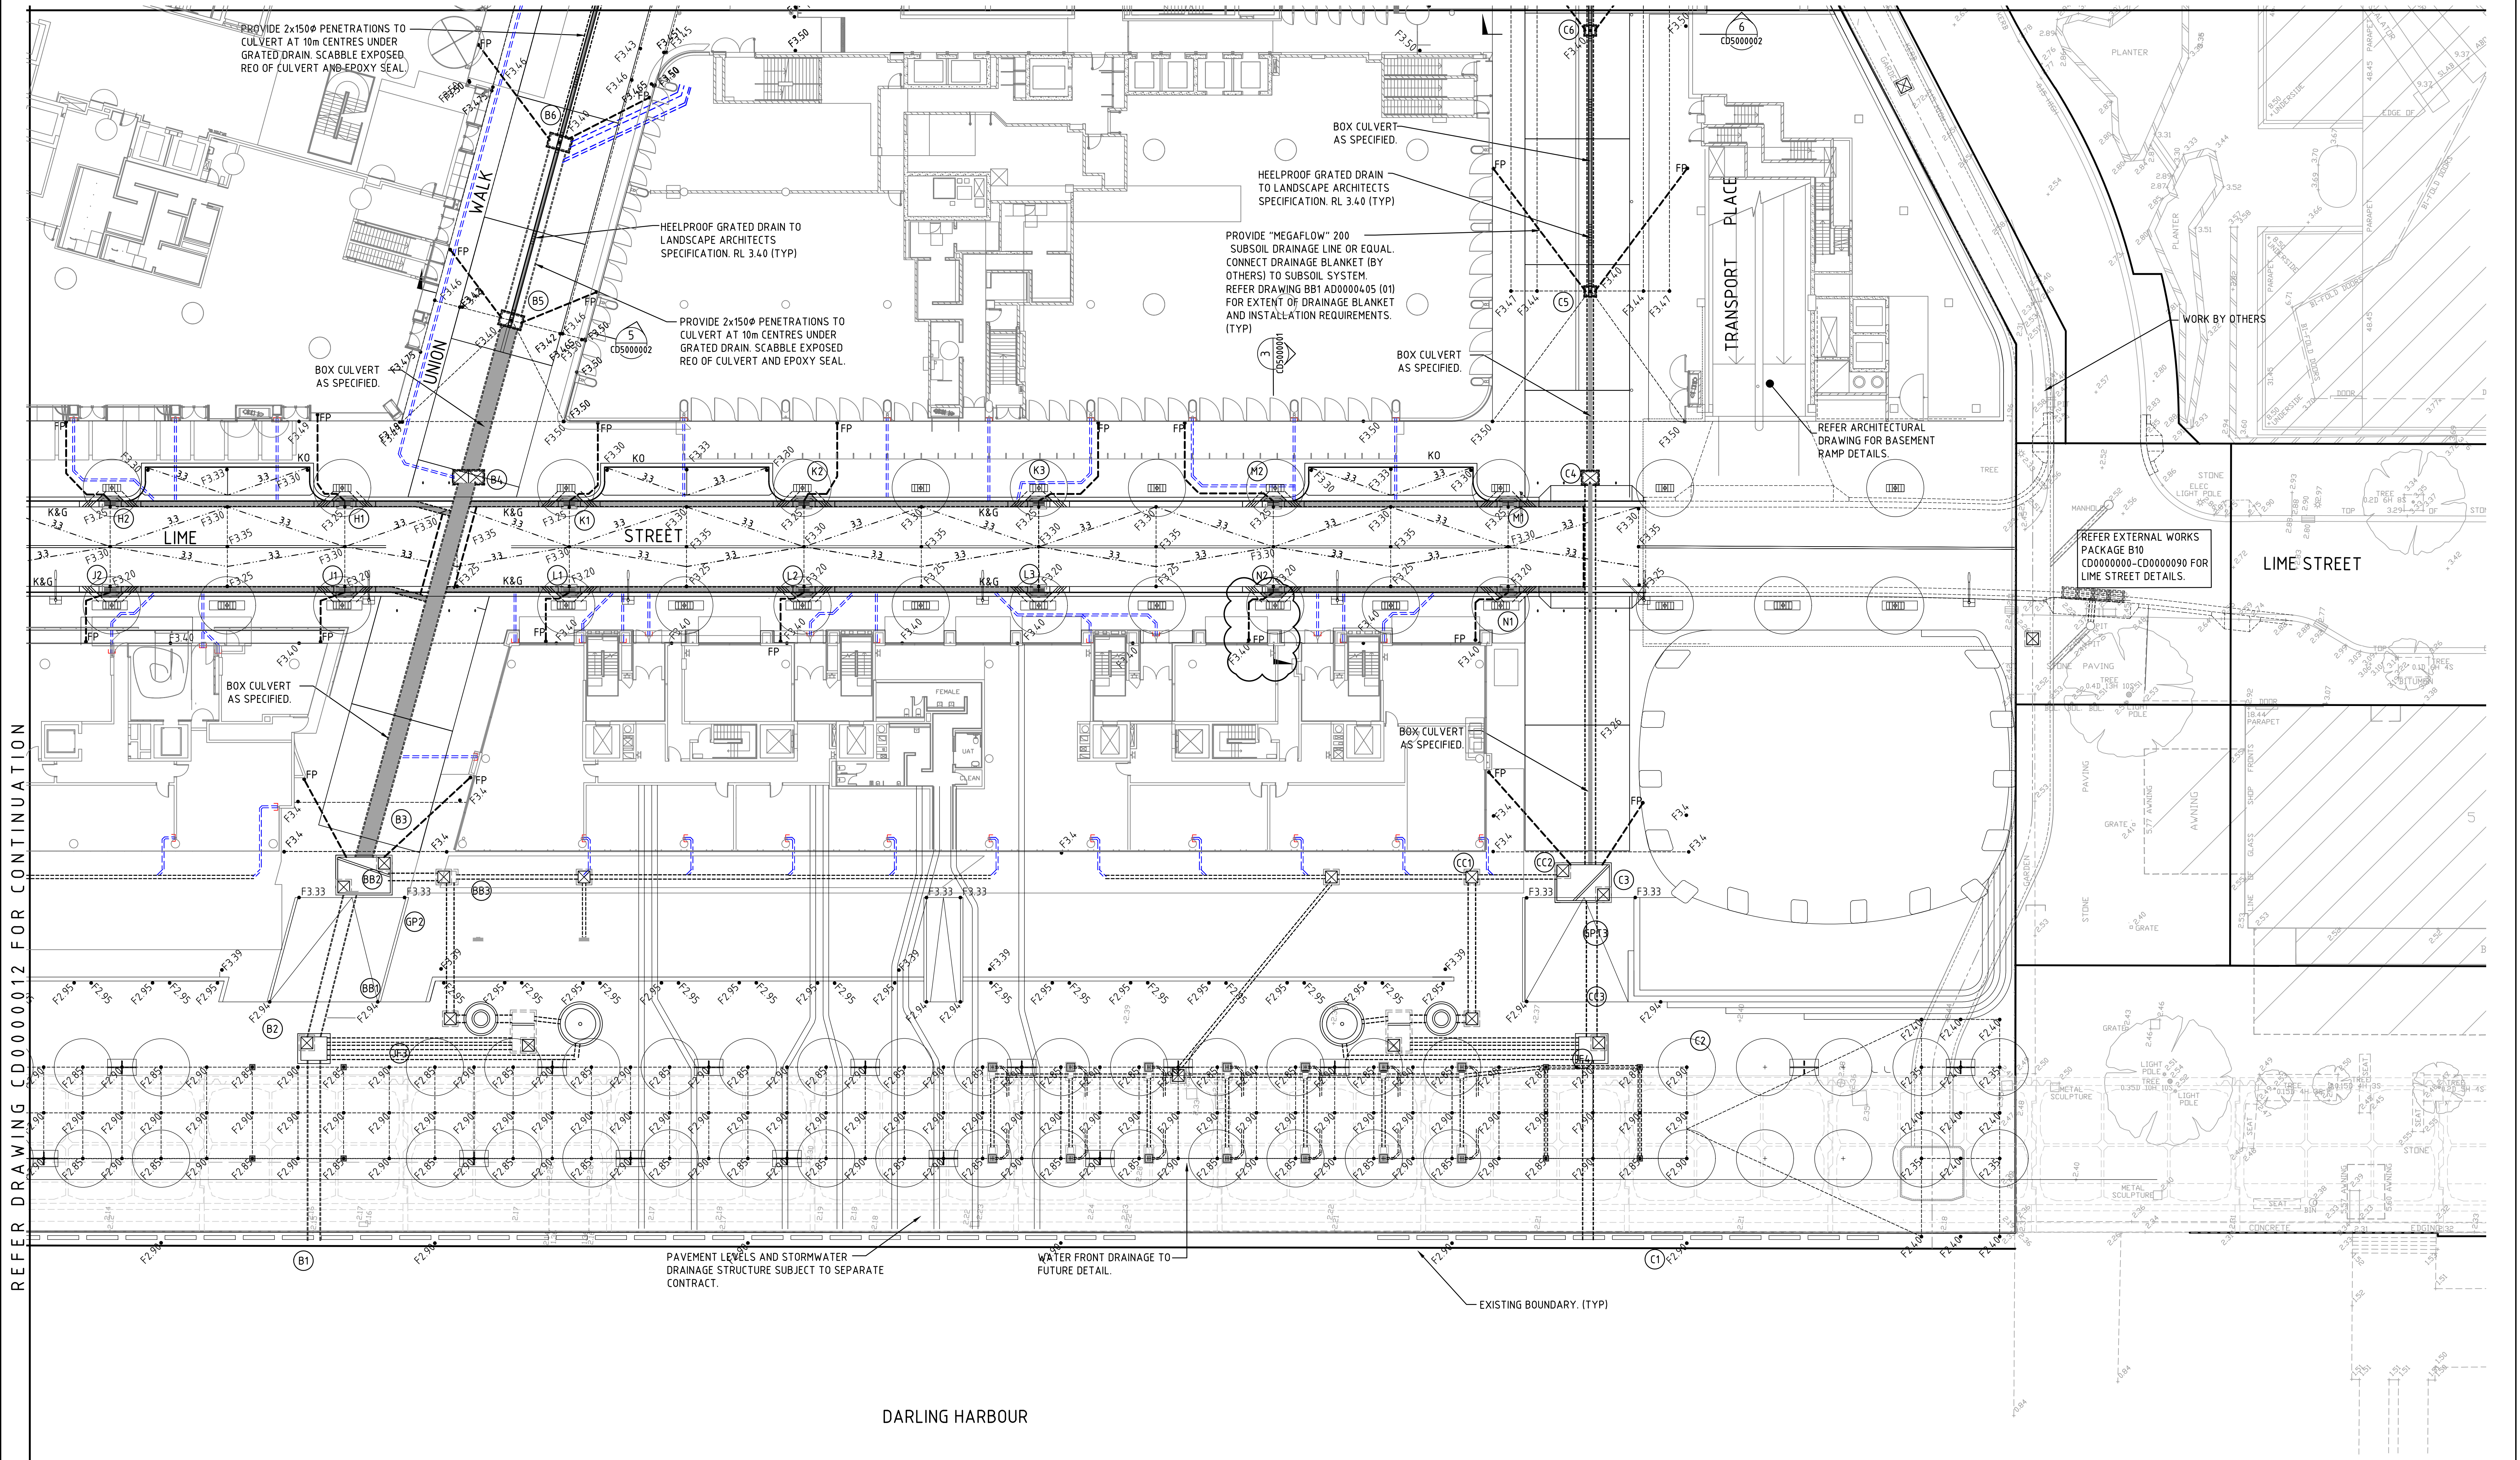

REFER DRAWING CD0000012 FOR CONTINUATION

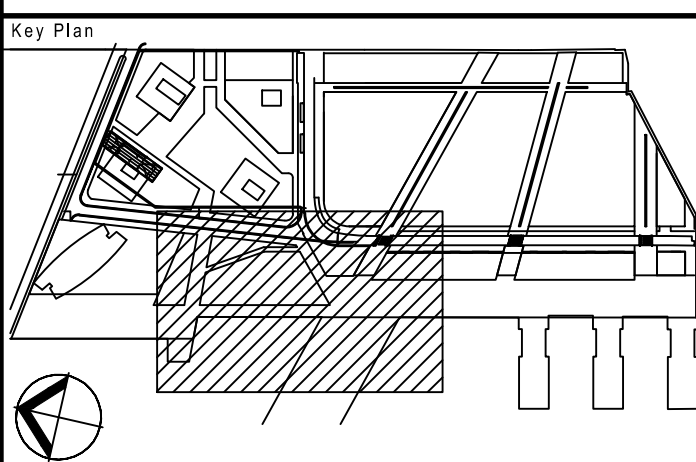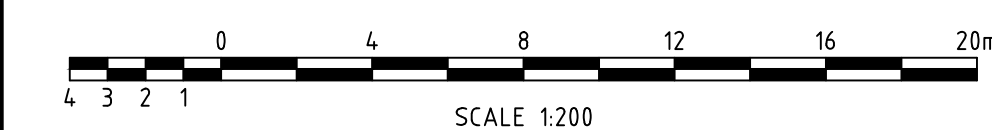

Rev	Item	Revision Description	Date	Rev	Item	Revision Description	Date
11		LANDSCAPE LAYOUT UPDATED	01.05.14				
10		MINOR AMENDMENTS: ISSUE FOR CONSTRUCTION CERTIFICATE	11.03.14				
9		DRAINAGE BLANKET SUBSOIL CONNECTION ADDED	06.03.14				
8		CONSTRUCTION CERTIFICATE ISSUE FOR DRAINAGE WORKS	06.02.14				
7		ISSUED FOR APPROVAL	29.01.14				
6		RE-ISSUE FOR PUBLIC DOMAIN DA & STW DRAINAGE TENDER	28.11.13				
5		ISSUE FOR PUBLIC DOMAIN DA & STW DRAINAGE TENDER	26.11.13				
4		AMENDMENTS AS CLOUDED ISSUE FOR DRAINAGE WORKS TENDER ONLY	17.09.13				
3		RE-ISSUE FOR TENDER	23.04.13				
2		ISSUE FOR TENDER	23.11.12				
1		INITIAL ISSUE	18.10.12				

© Cardno Limited All Rights Reserved.
This document is produced by Cardno Limited solely for the benefit of and use by the client in accordance with the terms of the retainer. Cardno Limited does not and shall not assume any responsibility or liability whatsoever to any third party arising out of any use or reliance by third party on the content of this document.



Lead Architects	RSHP Australia Pty Ltd RSM Australia Pty Ltd RAA NSW A88 8484 Sydney NSW 2000	Principal	Lend Lease	Project	BARANGAROO SOUTH	Title	GROUND FLOOR SITEWORKS PLAN SHEET 4
Collaborating Architects	Lend Lease Graham W Jones Principal Architect FRAIA NSW A88 4005 ABN 97 000 098 162	Developer	Lend Lease	Project Management & Construction	Lend Lease	Drawn By	RT
Consultant		Design	Lend Lease			Designed	GE
						Checked	
						Approved By	
						Date	NOV'12
						Scale	1:200
						Project No.	161804
						Site No. Drawing No.	BP0 CD0000013
						Revision	11

PAVEMENT LEGEND

PAVEMENT TYPE 1
INTERNAL ACCESS ROAD
25mm THICKNESS ASPHALTIC CONCRETE (AC10) ON
50mm THICKNESS ASPHALTIC CONCRETE (AC20) ON
10mm PRIMER SEAL ON
150mm THICKNESS BASECOURSE (DGB 20) ON
200mm THICKNESS SUB-BASE (DGB 40) ON
SUITABLE FILL COMPACTED TO 98% MMD

PAVEMENT TYPE 2
40mm PAVERS TO LANDSCAPE ARCHITECTS SPECIFICATION ON
20mm THICKNESS MORTAR BED ON
125mm THICKNESS REINFORCED CONCRETE SLAB (32 MPa) WITH
SL72 MESH (50mm TOP COVER) ON
100mm THICKNESS BASECOURSE (DGB 20) ON
SUITABLE FILL COMPACTED TO 98% MMD



PAVEMENT TYPE 3
INTERNAL BUILDING WALKS
(BY OTHERS)

PAVEMENT TYPE 4
50mm PAVERS TO LANDSCAPE ARCHITECTS SPECIFICATION ON
20mm THICKNESS MORTAR BED ON
125mm THICKNESS REINFORCED CONCRETE SLAB (32 MPa) WITH
SL72 MESH (50mm TOP COVER) ON
100mm THICKNESS BASECOURSE (DGB 20) ON
SUITABLE FILL COMPACTED TO 98% MMD

PAVEMENT TYPE 5
60mm PAVERS TO LANDSCAPE ARCHITECTS SPECIFICATION ON
20mm THICKNESS MORTAR BED ON
125mm THICKNESS REINFORCED CONCRETE SLAB (32 MPa) WITH
SL72 MESH (50mm TOP COVER) ON
100mm THICKNESS BASECOURSE (DGB 20) ON
SUITABLE FILL COMPACTED TO 98% MMD


PAVEMENT TYPE 6
PRECAST CONCRETE UNITS TO LANDSCAPE ARCHITECTS SPECIFICATIONS ON
125mm THICKNESS REINFORCED CONCRETE SLAB (32 MPa) WITH
SL72 MESH (50mm TOP COVER) ON
100mm THICKNESS BASECOURSE (DGB 20) ON
SUITABLE FILL COMPACTED TO 98% MMD

PAVEMENT TYPE 7
PRECAST CONCRETE UNITS TO LANDSCAPE ARCHITECTS SPECIFICATIONS ON
125mm THICKNESS REINFORCED CONCRETE SLAB (32 MPa) WITH
SL72 MESH (50mm TOP COVER) ON
100mm THICKNESS BASECOURSE (DGB 20) ON
SUITABLE FILL COMPACTED TO 98% MMD

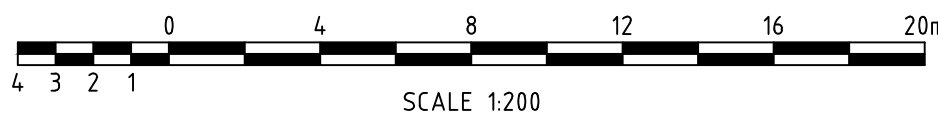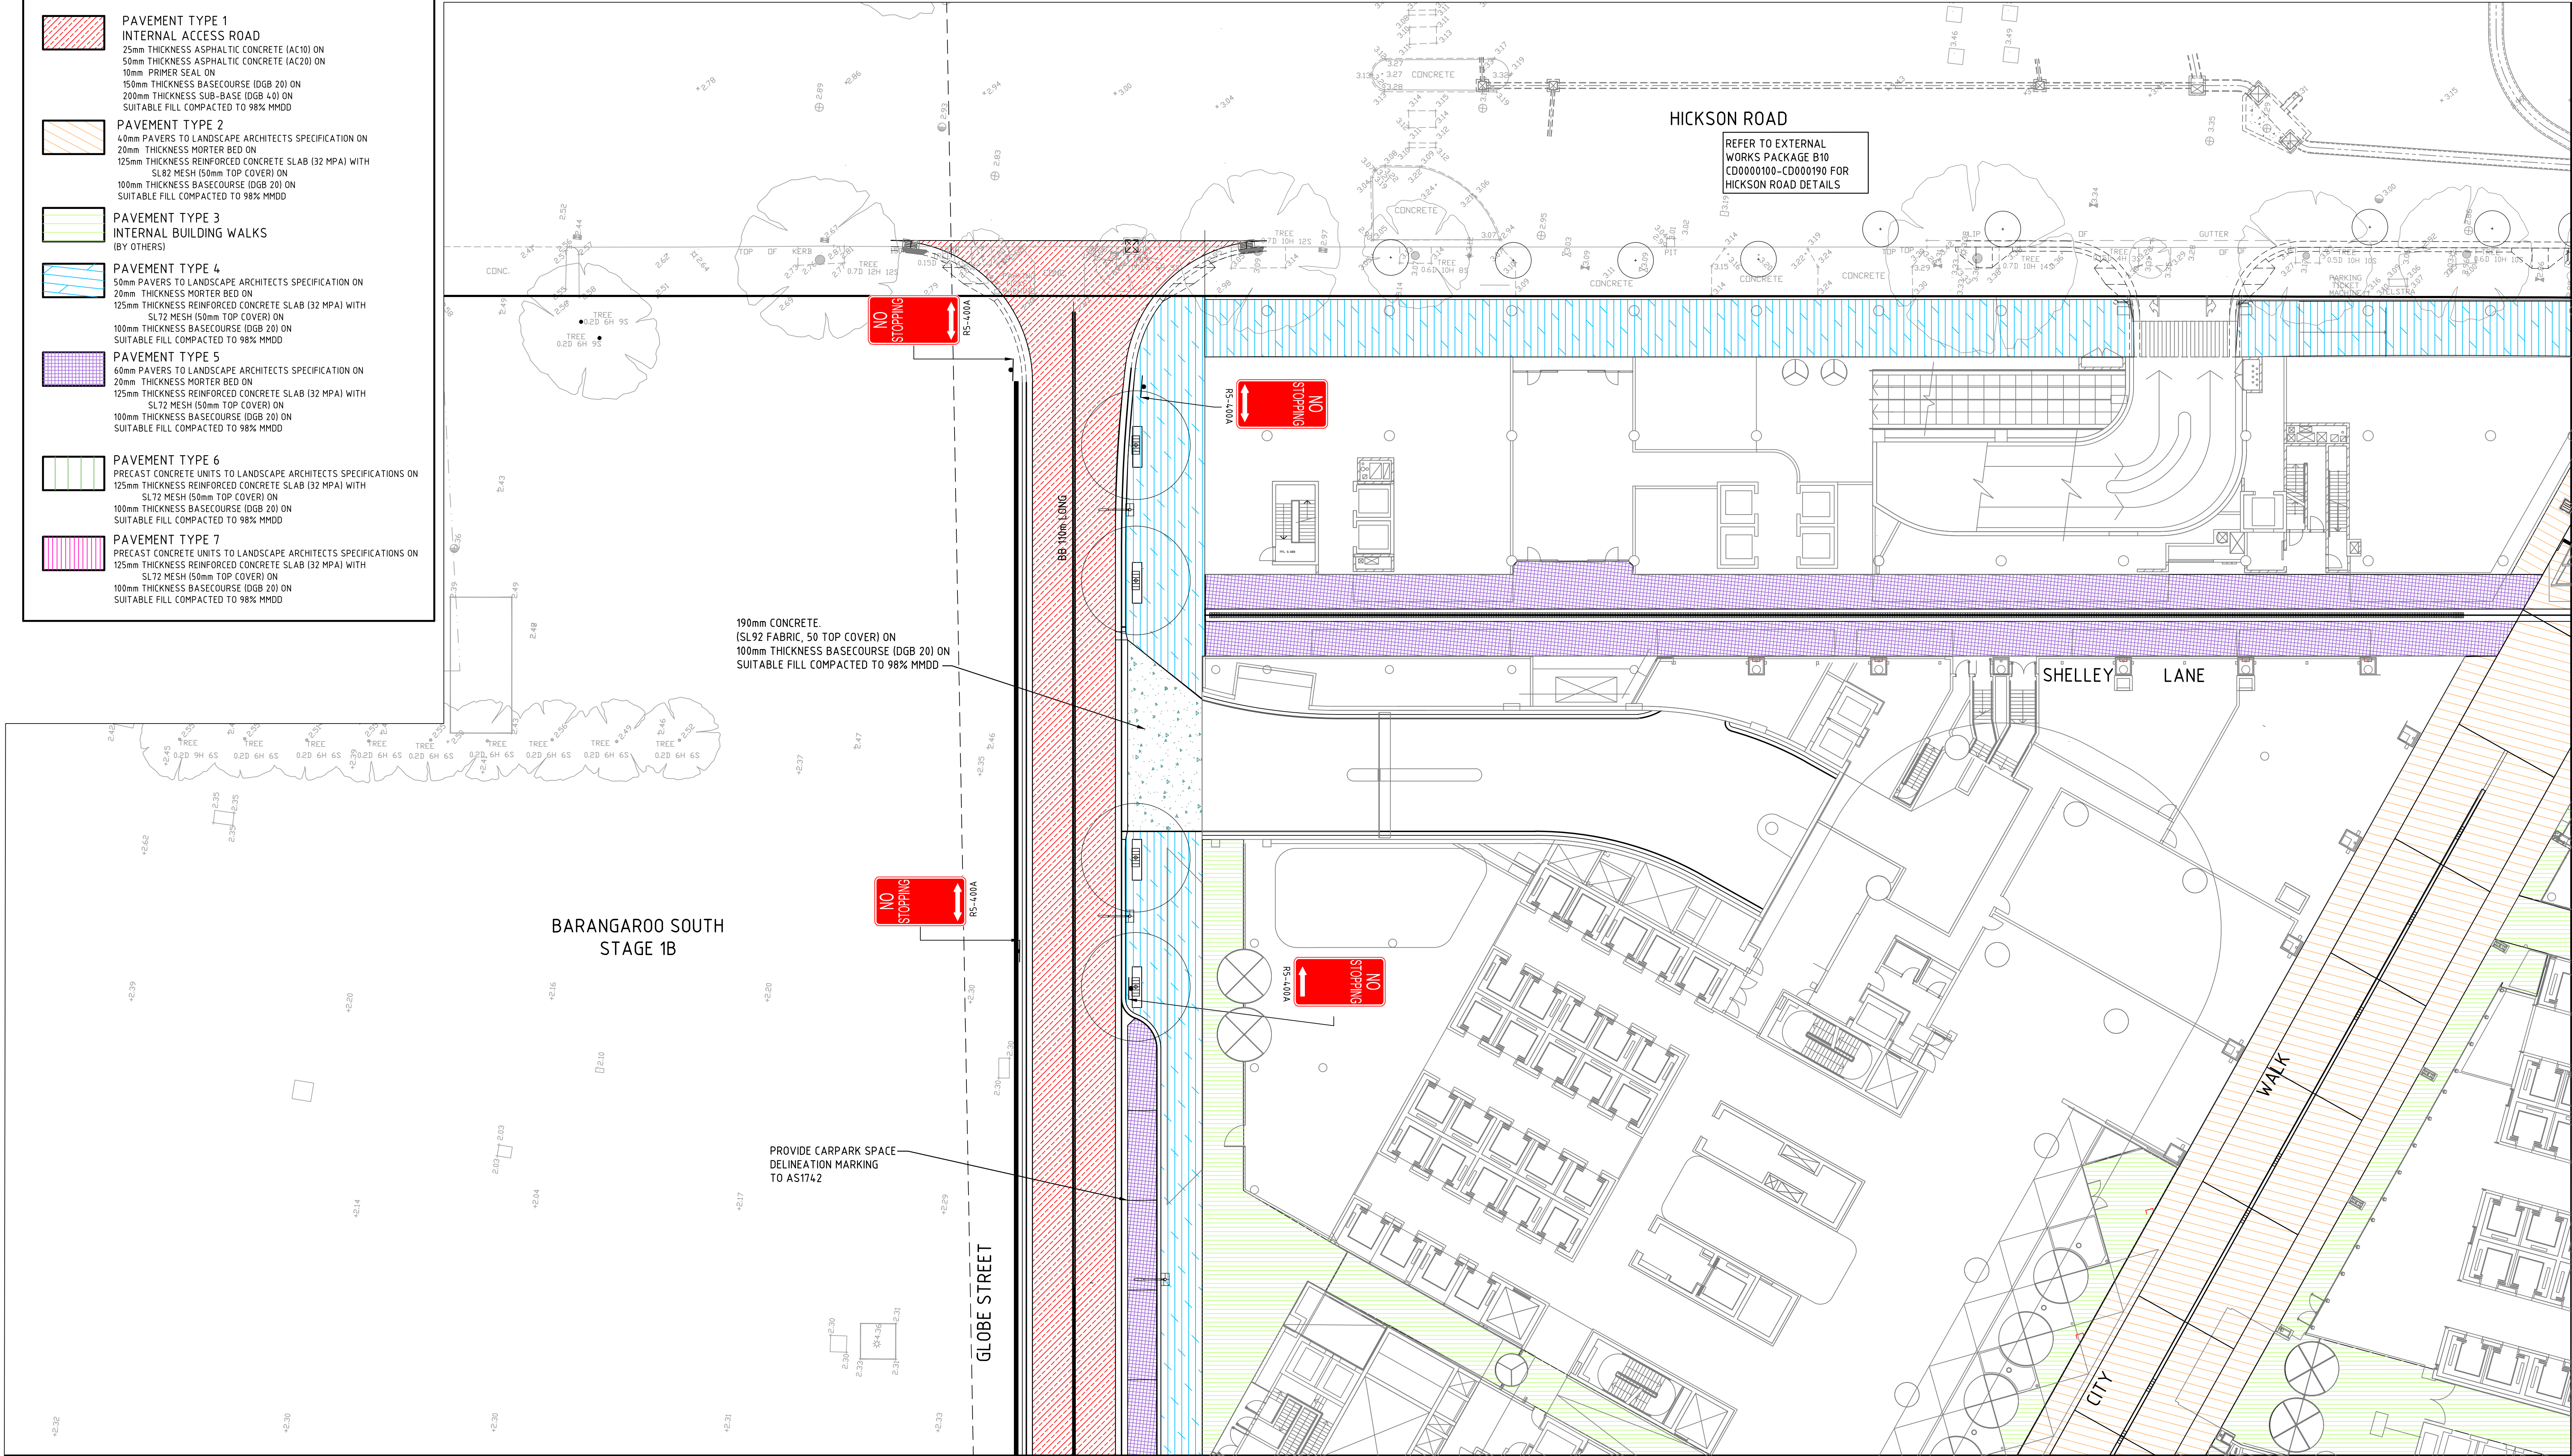

REFER DRAWING CD0000032 FOR CONTINUATION

REFER DRAWING CD0000031 FOR CONTINUATION

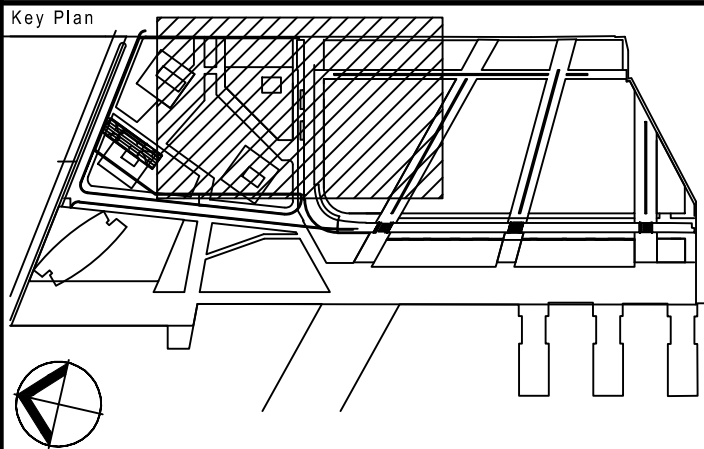


Rev	Item	Revision Description	Date	Rev	Item	Revision Description	Date
6		LANDSCAPE LAYOUT UPDATED	01.05.14				
5		CONSTRUCTION CERTIFICATE ISSUE FOR DRAINAGE WORKS	06.02.14				
4		ISSUED FOR APPROVAL	29.01.14				
3		ISSUE FOR PUBLIC DOMAIN DA	26.11.13				
2		RE-ISSUE FOR TENDER	23.04.13				
1		ISSUE FOR TENDER	23.11.12				

© Cardno Limited All Rights Reserved.
This document is produced by Cardno Limited solely for the benefit of and use by the client in accordance with the terms of the releaser. Cardno Limited does not and shall not assume any responsibility or liability whatsoever to any third party arising out of any use or reliance by third party on the content of this document.




Lead Architects	RSHP Australia Pty Ltd Ruan Hanford Principal Architect RAIA NSW A88 8484 Sydney NSW 2000	Principal	Lend Lease	Project	BARANGAROO SOUTH	Title	PAVEMENT SIGNAGE AND LINEMARKING PLAN SHEET 1
Collaborating Architects	Lend Lease Graham W Jones Principal Architect FRAIA NSW A88 4005 ABN 97 000 098 162	Developer	Lend Lease			Drawn By	MV
Consultant		Project Management & Construction	Lend Lease			Designed	GE
		Design	Lend Lease			Checked	
						Approved By	
						Date	NOV'12
						Scale	1:200
						Project No.	161804
						Site No.	BP0 CD0000030
						Revision	06

REFER DRAWING CD0000030 FOR CONTINUATION

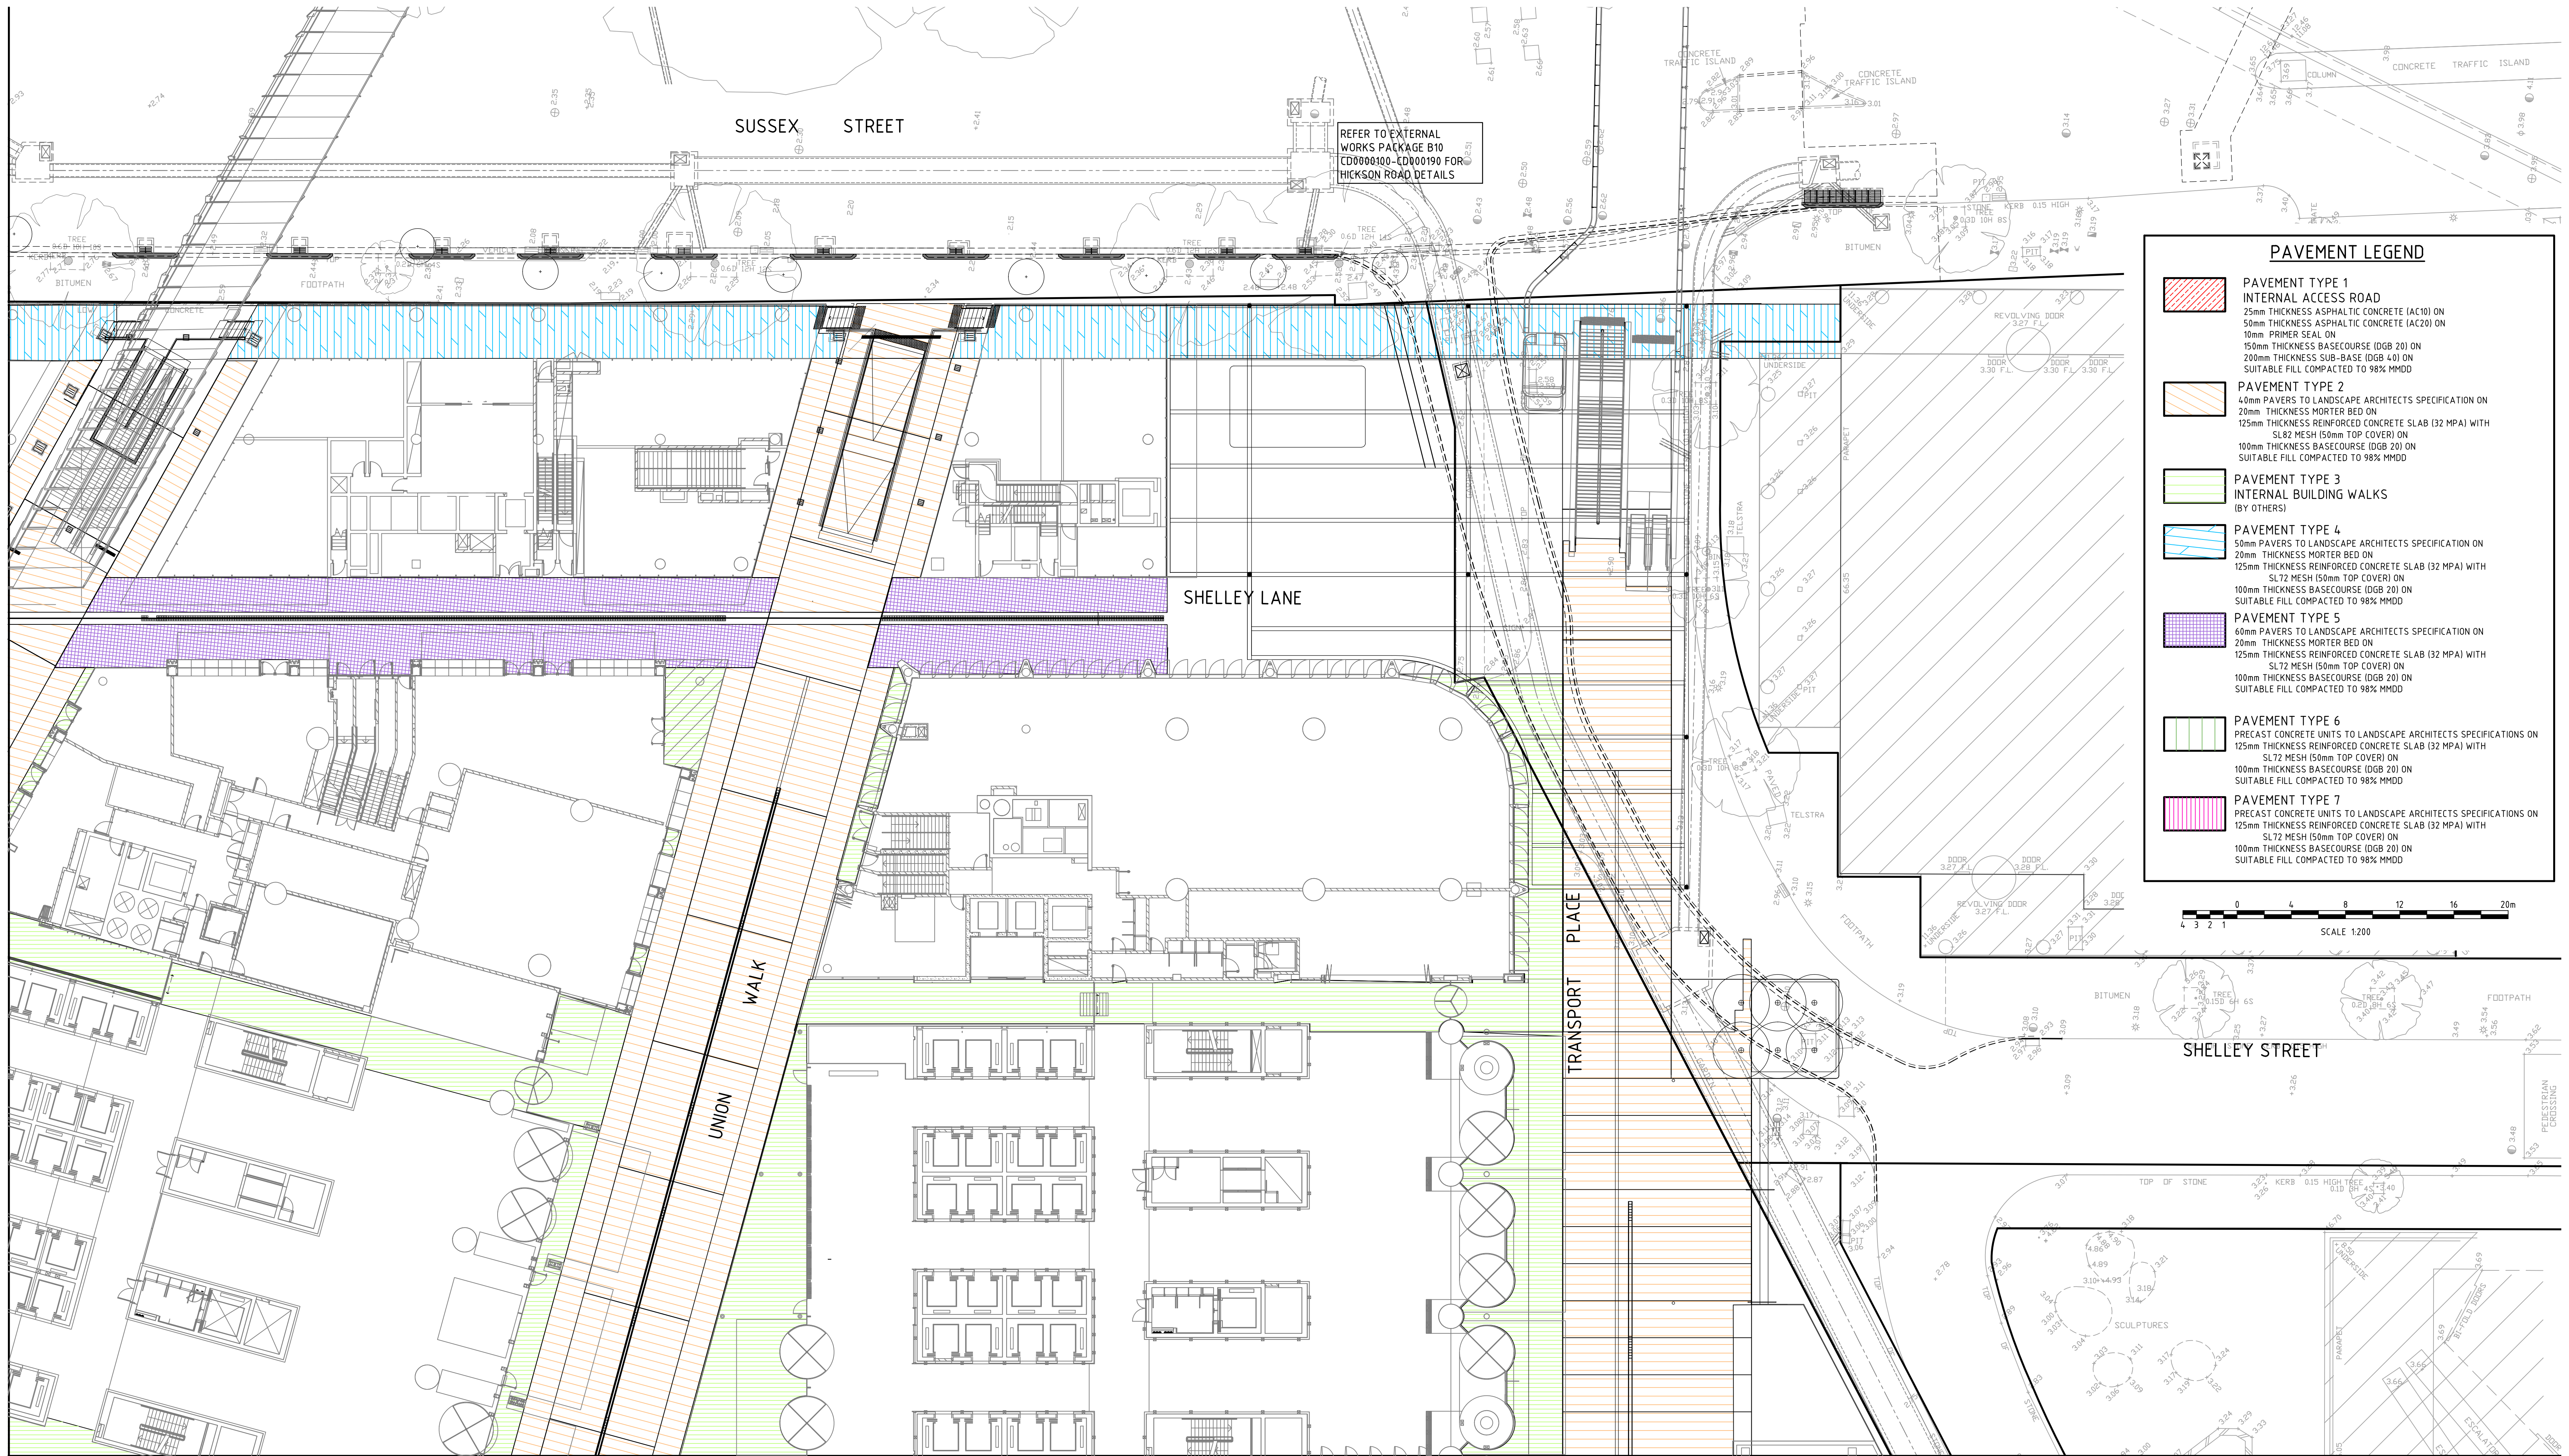

REFER DRAWING CD0000033 FOR CONTINUATION

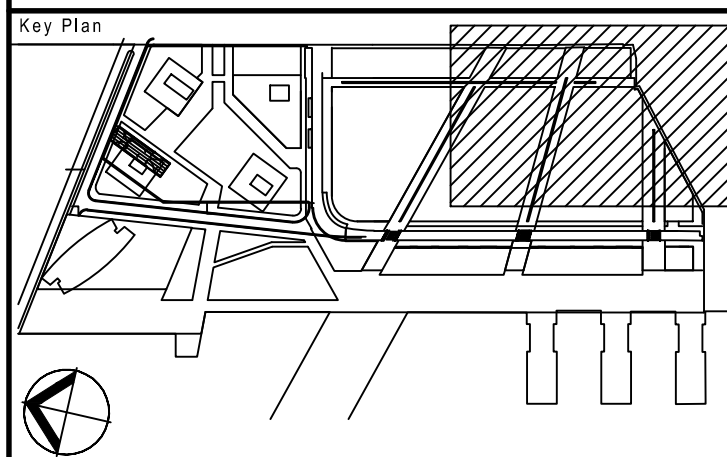


Rev	Item	Revision Description	Date	Rev	Item	Revision Description	Date
7	LANDSCAPE LAYOUT UPDATED	01.05.14					
6	MINOR AMENDMENTS. ISSUE FOR CONSTRUCTION CERTIFICATE	11.03.14					
5	CONSTRUCTION CERTIFICATE ISSUE FOR DRAINAGE WORKS	06.02.14					
4	ISSUED FOR APPROVAL	29.01.14					
3	ISSUE FOR PUBLIC DOMAIN DA	26.11.13					
2	RE-ISSUE FOR TENDER	23.04.13					
1	ISSUE FOR TENDER	23.11.12					

© Cardno Limited All Rights Reserved.
This document is produced by Cardno Limited solely for the benefit of and use by the client in accordance with the terms of the retainer. Cardno Limited does not and shall not assume any responsibility or liability whatsoever to any third party arising out of any use or reliance by third party on the content of this document.



Lead Architects	RSHP Australia Pty Ltd Ivan Hargrove Principal Architect RAIA NSW A88 8484 Sydney NSW 2000	Principal	Lend Lease	Project	BARANGAROO SOUTH	Title	PAVEMENT SIGNAGE AND LINEMARKING PLAN SHEET 2
Collaborating Architects	Lend Lease Graham W Jones Principal Architect FRAIA NSW A88 4005 ABN 97 000 098 162	Developer	Lend Lease	Drawn By	MV	Designed	GE
Consultant	30 The Bond 30 Hickson Road Millsers Point NSW 2000	Project Management & Construction	Lend Lease	Checked		Approved By	
		Design	Lend Lease	Date			NOV'12
				Scale	1:200		
				Project No.	161804	Site No.	BP0 CD0000031
				Drawing No.		Revision	07

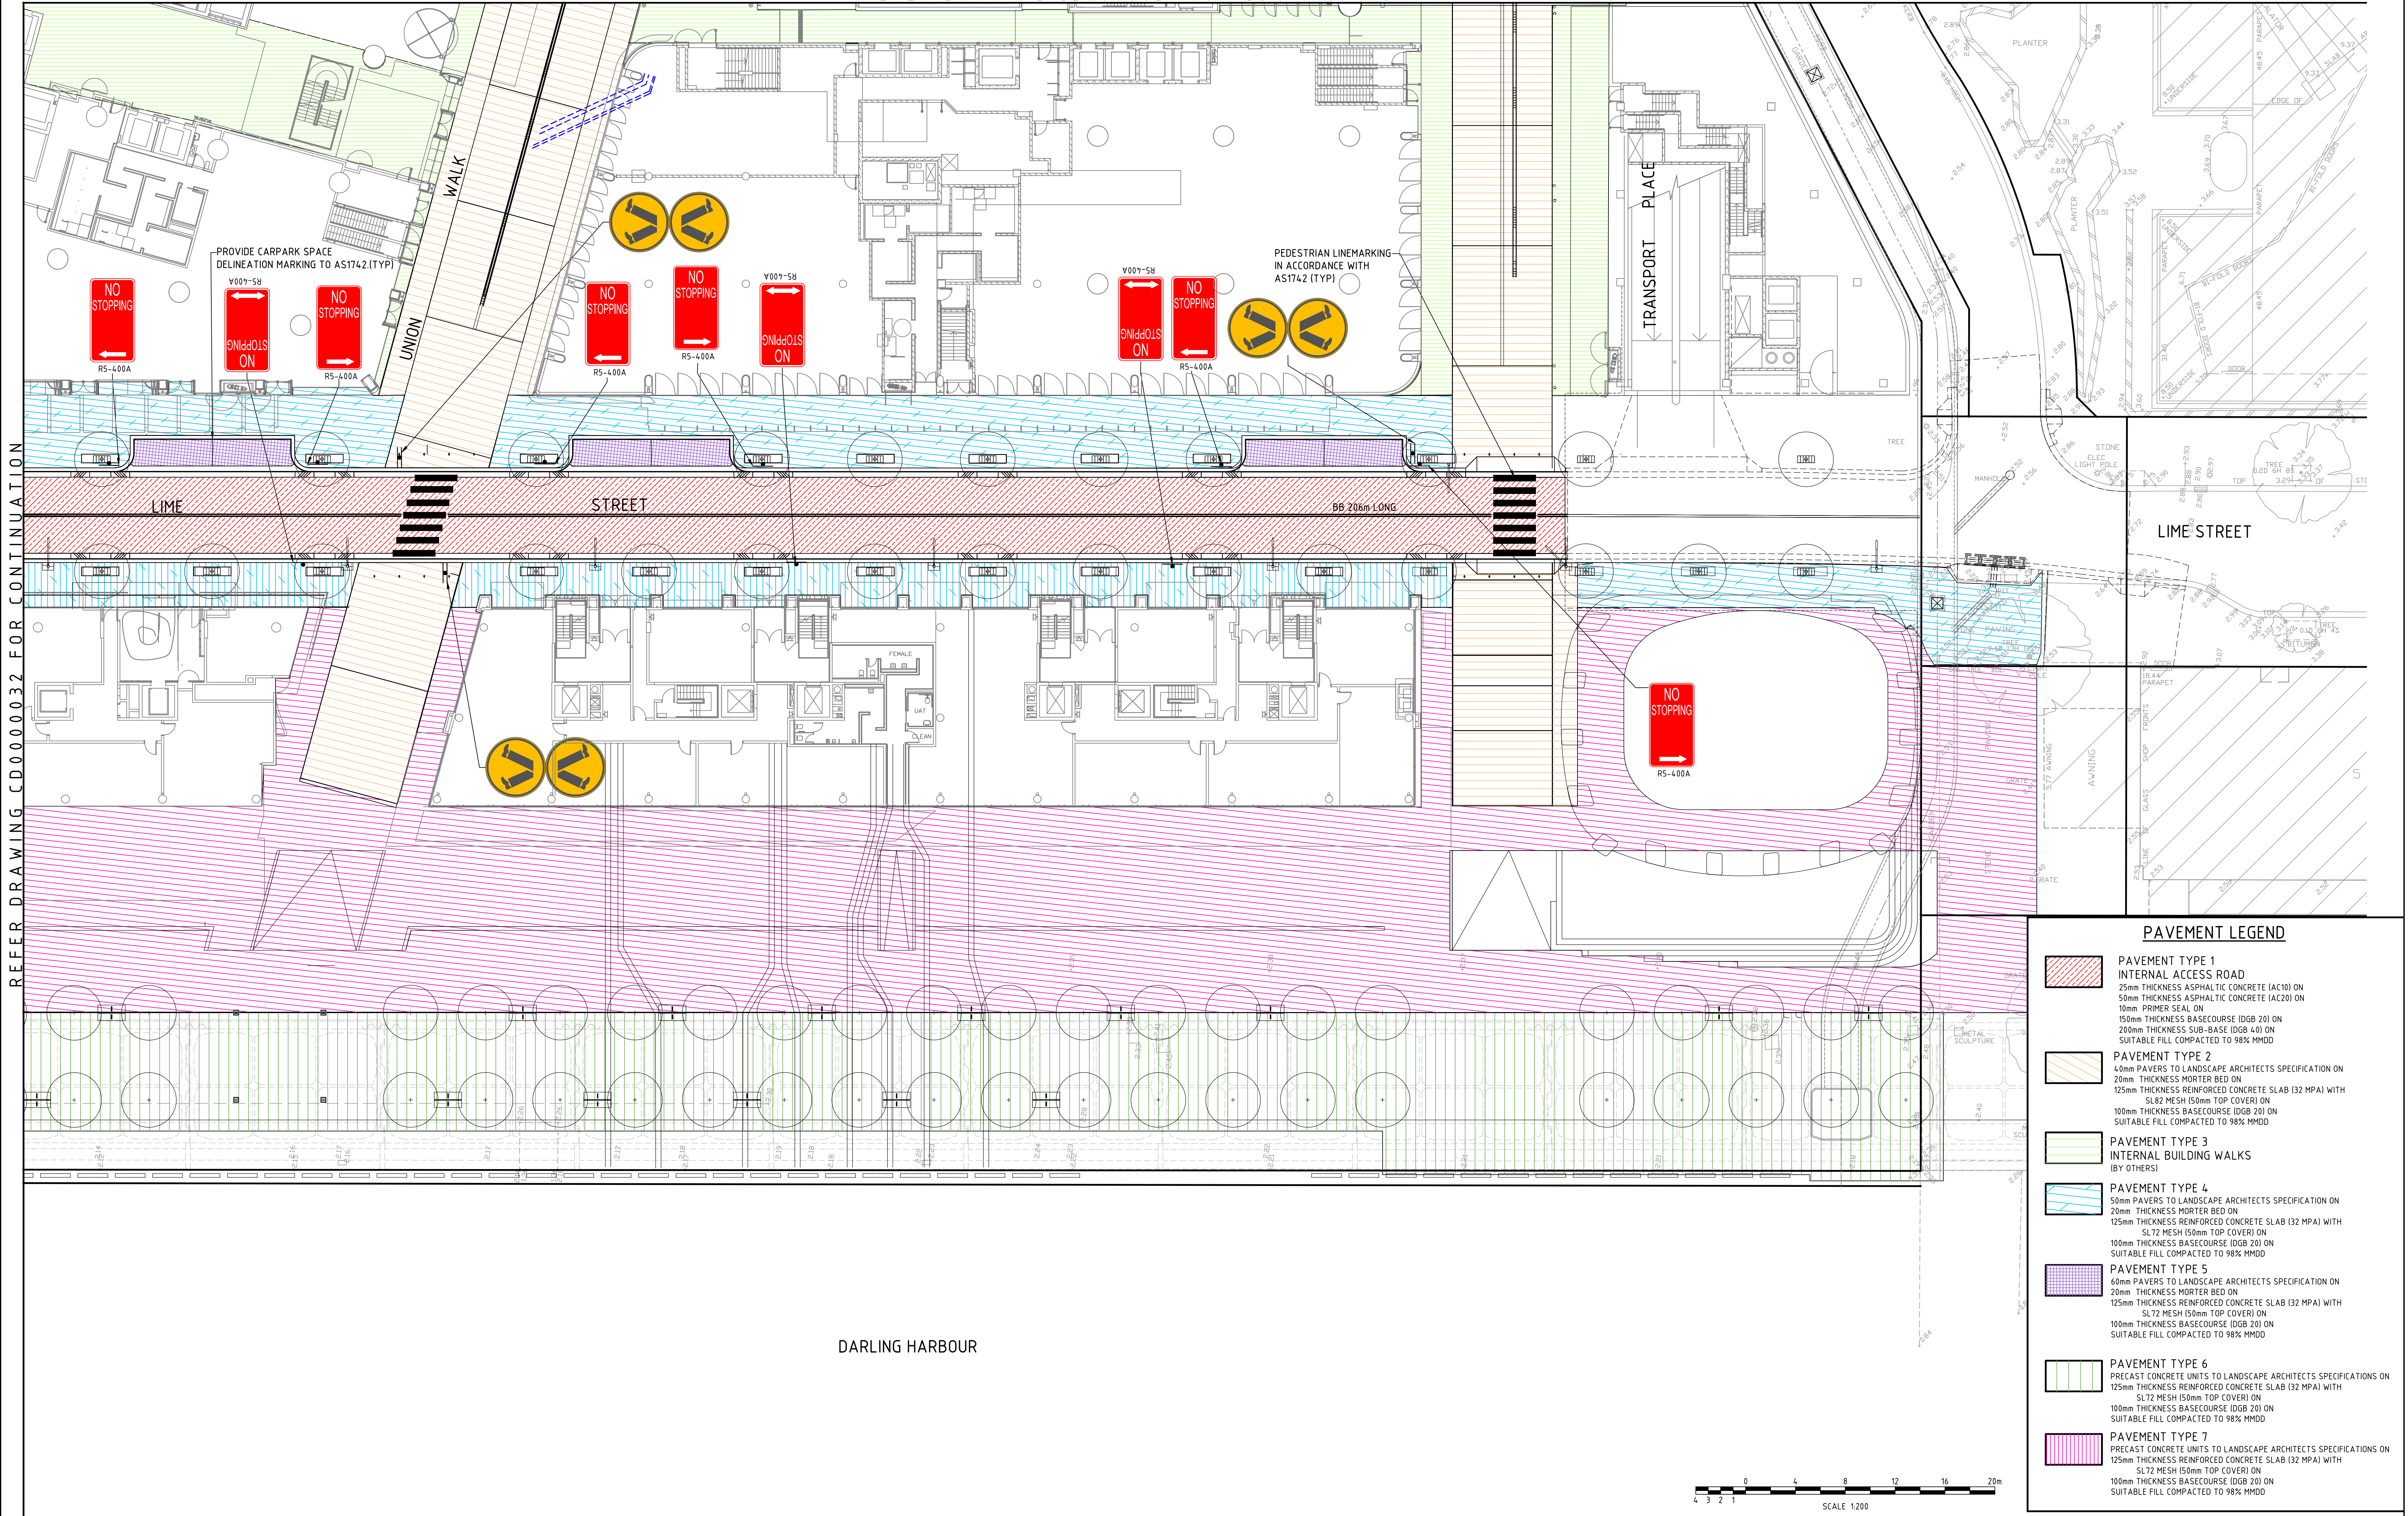


PAVEMENT LEGEND	
	PAVEMENT TYPE 1 INTERNAL ACCESS ROAD 25mm THICKNESS ASPHALTIC CONCRETE (AC10) ON 50mm THICKNESS ASPHALTIC CONCRETE (AC20) ON 10mm PRIMER SEAL ON 150mm THICKNESS BASECOURSE (DGB 20) ON 200mm THICKNESS SUB-BASE (DGB 40) ON SUITABLE FILL COMPACTED TO 98% MDD
	PAVEMENT TYPE 2 40mm PAVERS TO LANDSCAPE ARCHITECTS SPECIFICATION ON 20mm THICKNESS MORTAR BED ON 125mm THICKNESS REINFORCED CONCRETE SLAB (32 MPa) WITH SL72 MESH (50mm TOP COVER) ON 100mm THICKNESS BASECOURSE (DGB 20) ON SUITABLE FILL COMPACTED TO 98% MDD
	PAVEMENT TYPE 3 INTERNAL BUILDING WALKS (BY OTHERS)
	PAVEMENT TYPE 4 50mm PAVERS TO LANDSCAPE ARCHITECTS SPECIFICATION ON 20mm THICKNESS MORTAR BED ON 125mm THICKNESS REINFORCED CONCRETE SLAB (32 MPa) WITH SL72 MESH (50mm TOP COVER) ON 100mm THICKNESS BASECOURSE (DGB 20) ON SUITABLE FILL COMPACTED TO 98% MDD
	PAVEMENT TYPE 5 60mm PAVERS TO LANDSCAPE ARCHITECTS SPECIFICATION ON 20mm THICKNESS MORTAR BED ON 125mm THICKNESS REINFORCED CONCRETE SLAB (32 MPa) WITH SL72 MESH (50mm TOP COVER) ON 100mm THICKNESS BASECOURSE (DGB 20) ON SUITABLE FILL COMPACTED TO 98% MDD
	PAVEMENT TYPE 6 PRECAST CONCRETE UNITS TO LANDSCAPE ARCHITECTS SPECIFICATIONS ON 125mm THICKNESS REINFORCED CONCRETE SLAB (32 MPa) WITH SL72 MESH (50mm TOP COVER) ON 100mm THICKNESS BASECOURSE (DGB 20) ON SUITABLE FILL COMPACTED TO 98% MDD
	PAVEMENT TYPE 7 PRECAST CONCRETE UNITS TO LANDSCAPE ARCHITECTS SPECIFICATIONS ON 125mm THICKNESS REINFORCED CONCRETE SLAB (32 MPa) WITH SL72 MESH (50mm TOP COVER) ON 100mm THICKNESS BASECOURSE (DGB 20) ON SUITABLE FILL COMPACTED TO 98% MDD

Rev	Item	Revision Description	Date	Rev	Item	Revision Description	Date
7	LANDSCAPE LAYOUT UPDATED		01.05.14				
6	MINOR AMENDMENTS. ISSUE FOR CONSTRUCTION CERTIFICATE		11.03.14				
5	CONSTRUCTION CERTIFICATE ISSUE FOR DRAINAGE WORKS		06.02.14				
4	ISSUED FOR APPROVAL		29.01.14				
3	ISSUE FOR PUBLIC DOMAIN DA		26.11.13				
2	RE-ISSUE FOR TENDER		23.04.13				
1	ISSUE FOR TENDER		23.11.12				

© Cardno Limited All Rights Reserved.
This document is produced by Cardno Limited solely for the benefit of and use by the client in accordance with the terms of the relevant. Cardno Limited does not and shall not assume any responsibility or liability whatsoever to any third party arising out of any use or reliance by third party on the content of this document.



Lead Architects RSHP RSHP Australia Pty Ltd Head Harbour Principal Architect RAA NSW A88 8484 Sydney NSW 2000		Principal Lend Lease Developer Project Management & Construction Design 30 The Bond 30 Hickson Road Millers Point NSW 2000 www.lendlease.com		Project BARANGAROO SOUTH MP		Title PAVEMENT SIGNAGE AND LINEMARKING PLAN SHEET 4	
Collaborating Architects Lend Lease Graham W Jones Principal Architect FRAIA NSW ARB 4005 ABN 97 000 098 162		Consultant Lend Lease 30 The Bond 30 Hickson Road Millers Point NSW 2000 www.lendlease.com		Drawn By MV		Checked GE	Approved By NOV'12
Scale 1:200		Project No. 161804		Site No. BP0 CD0000033		Revision 07	

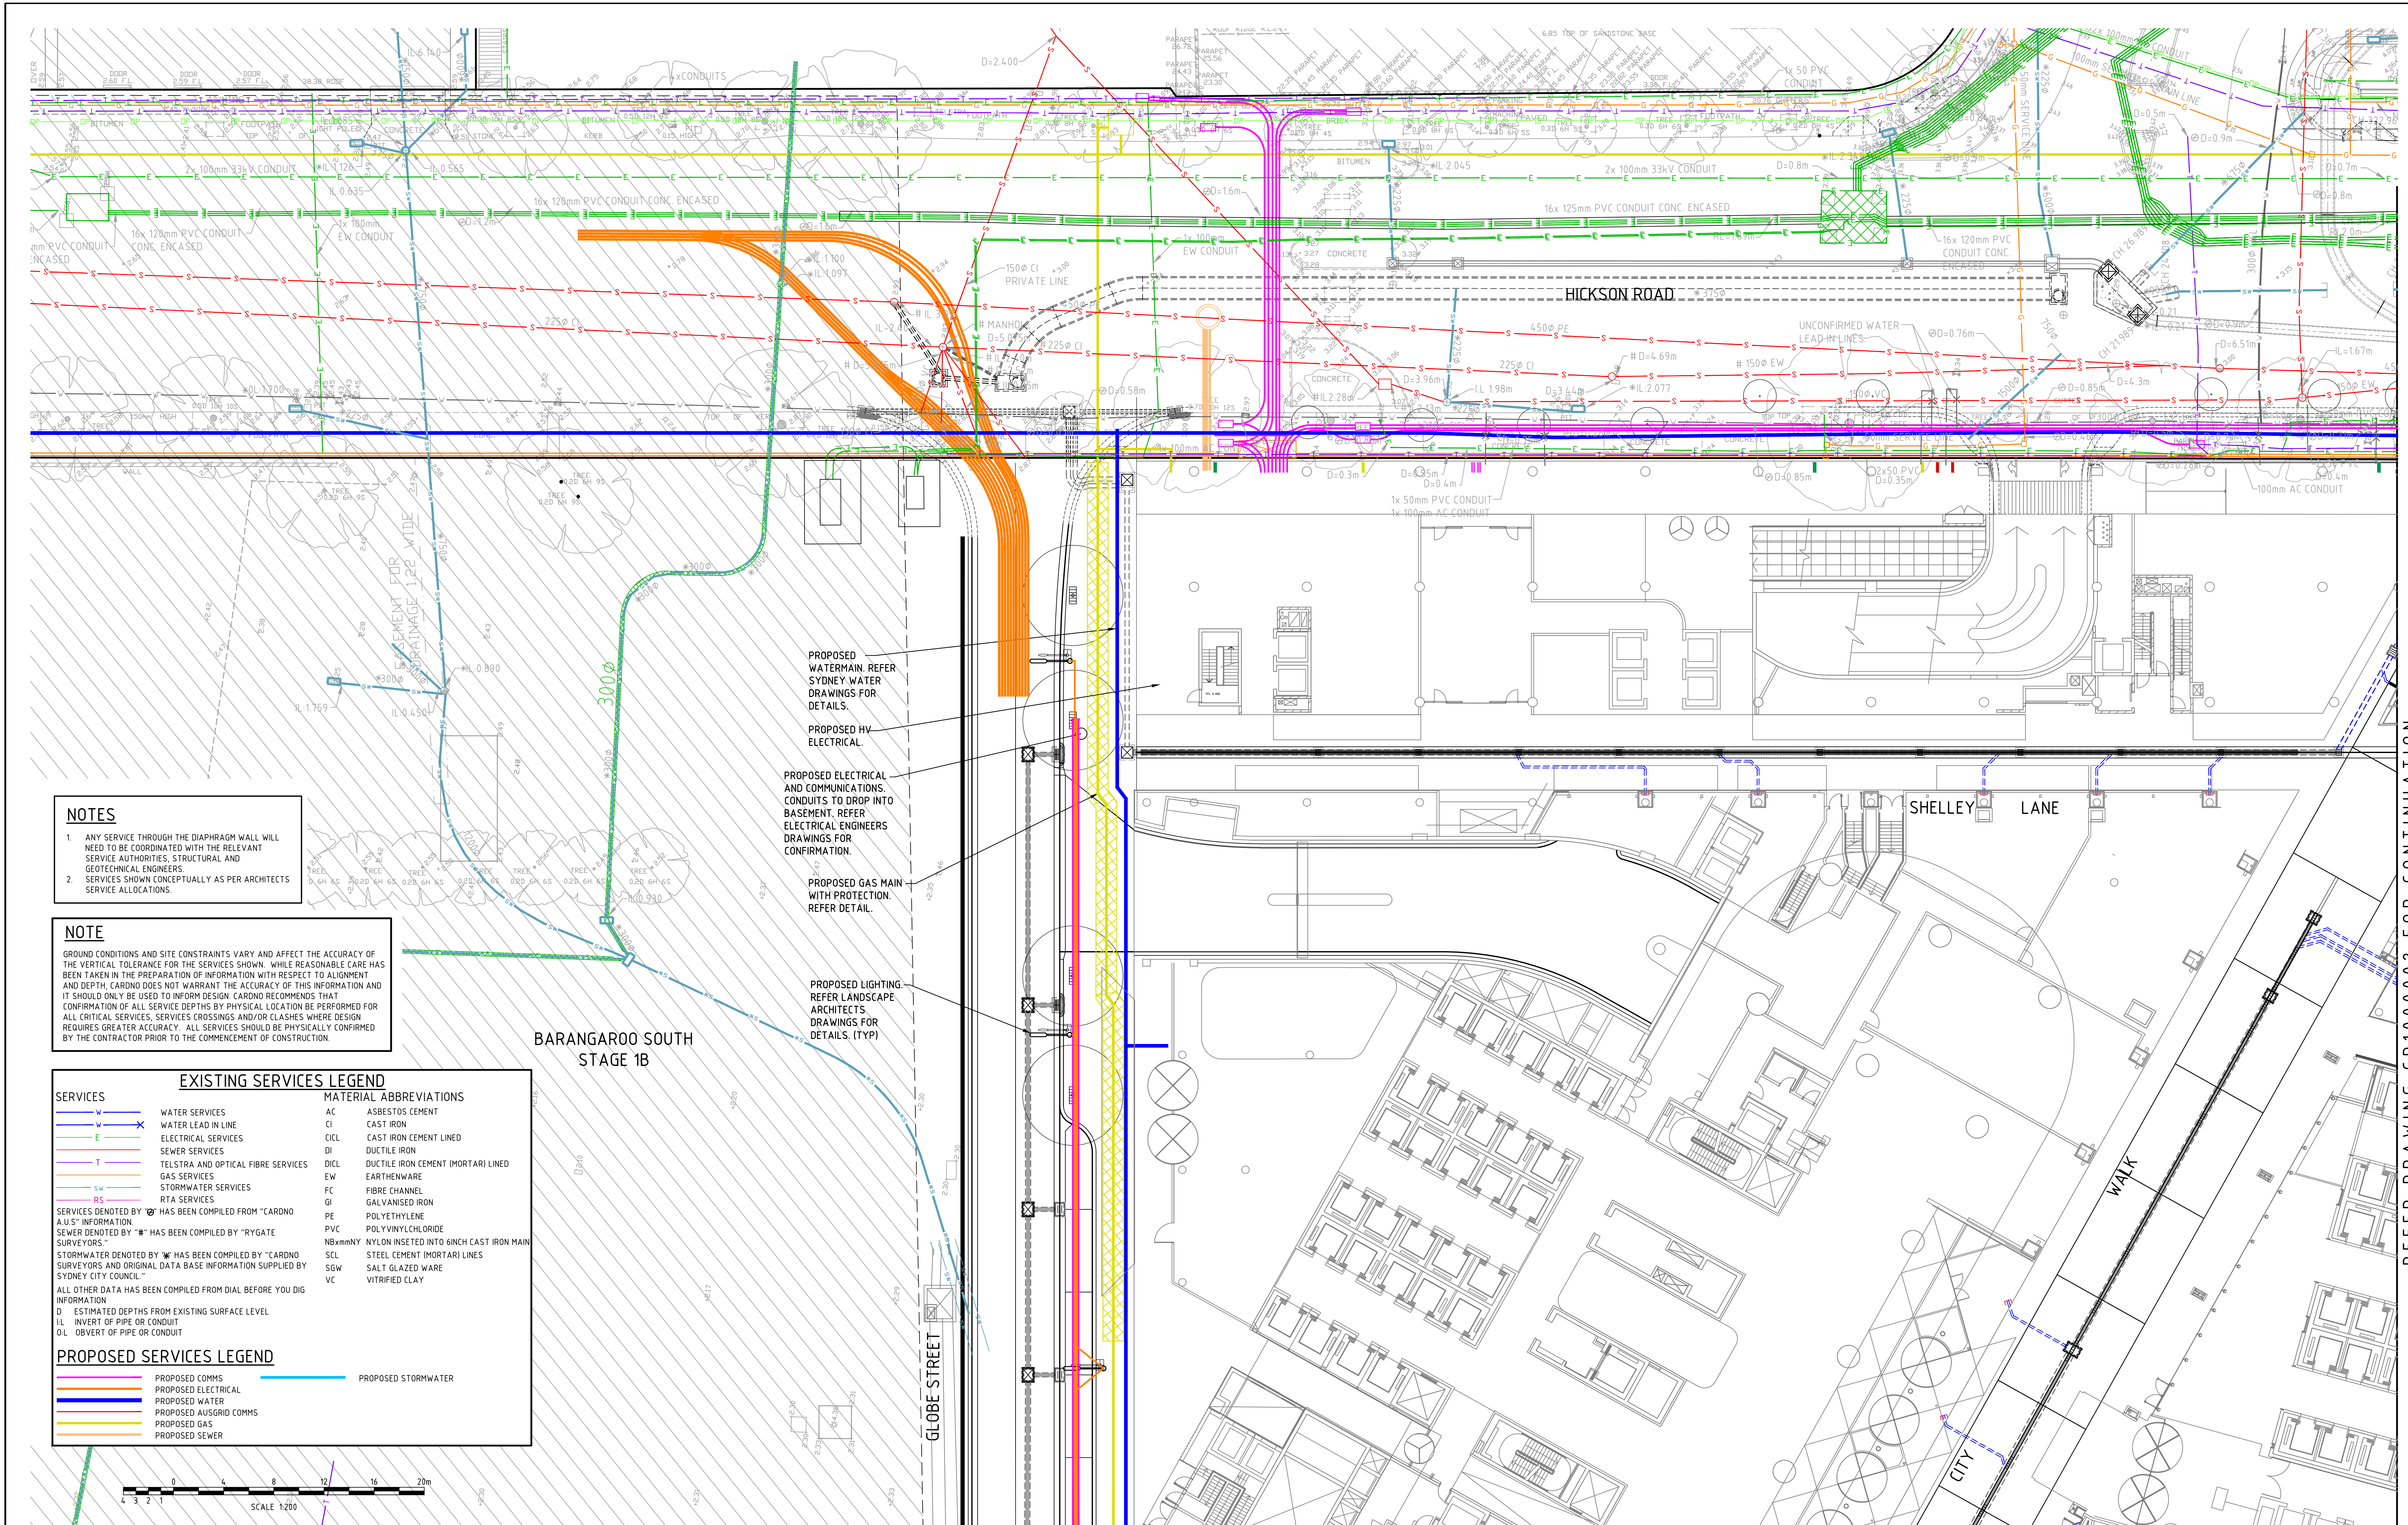

NOTES

1. ANY SERVICE THROUGH THE DIAPHRAGM WALL WILL NEED TO BE COORDINATED WITH THE RELEVANT SERVICE AUTHORITIES, STRUCTURAL AND GEOTECHNICAL ENGINEERS.

2. SERVICES SHOWN CONCEPTUALLY AS PER ARCHITECTS SERVICE ALLOCATIONS.

NOTE

GROUND CONDITIONS AND SITE CONSTRAINTS VARY AND AFFECT THE ACCURACY OF THE VERTICAL TOLERANCE FOR THE SERVICES SHOWN. WHILE REASONABLE CARE HAS BEEN TAKEN IN THE PREPARATION OF INFORMATION WITH RESPECT TO ALIGNMENT AND DEPTH, CARDNO DOES NOT WARRANT THE ACCURACY OF THIS INFORMATION AND IT SHOULD ONLY BE USED TO INFORM DESIGN. CARDNO RECOMMENDS THAT CONFIRMATION OF ALL SERVICE DEPTHS BY PHYSICAL LOCATION BE PERFORMED FOR ALL CRITICAL SERVICES, SERVICES CROSSINGS AND/OR CLASHES WHERE DESIGN REQUIRES GREATER ACCURACY. ALL SERVICES SHOULD BE PHYSICALLY CONFIRMED BY THE CONTRACTOR PRIOR TO THE COMMENCEMENT OF CONSTRUCTION.

EXISTING SERVICES LEGEND	
SERVICES	MATERIAL ABBREVIATIONS
W WATER SERVICES	AC ASBESTOS CEMENT
W WATER LEAD IN LINE	CI CAST IRON
E ELECTRICAL SERVICES	CIL CAST IRON CEMENT LINED
S SEWER SERVICES	DI DUCTILE IRON
T TELSTRA AND OPTICAL FIBRE SERVICES	DICL DUCTILE IRON CEMENT (MORTAR) LINED
G GAS SERVICES	EW EARTHENWARE
SW STORMWATER SERVICES	FC FIBRE CHANNEL
RTA SERVICES	GI GALVANISED IRON
PE POLYETHYLENE	PVC POLYVINYLCHLORIDE
NBxmmNY NYLON INSET INTO 6INCH CAST IRON MAIN	
SCL STEEL CEMENT (MORTAR) LINES	
SGW SALT GLAZED WARE	
VC VITRIFIED CLAY	

PROPOSED SERVICES LEGEND	
PROPOSED COMMS	PROPOSED STORMWATER
PROPOSED ELECTRICAL	
PROPOSED WATER	
PROPOSED AUSGRID COMMS	
PROPOSED GAS	
PROPOSED SEWER	

PROPOSED WATERMAIN. REFER SYDNEY WATER DRAWINGS FOR DETAILS.

PROPOSED HV ELECTRICAL.

PROPOSED ELECTRICAL AND COMMUNICATIONS CONDUITS TO DROP INTO BASEMENT. REFER ELECTRICAL ENGINEERS DRAWINGS FOR CONFIRMATION.


PROPOSED GAS MAIN WITH PROTECTION. REFER DETAIL.

PROPOSED LIGHTING. REFER LANDSCAPE ARCHITECTS DRAWINGS FOR DETAILS. (TYP)

BARANGAROO SOUTH
STAGE 1B

REFER DRAWING CD1000003 FOR CONTINUATION

REFER DRAWING CD1000002 FOR CONTINUATION

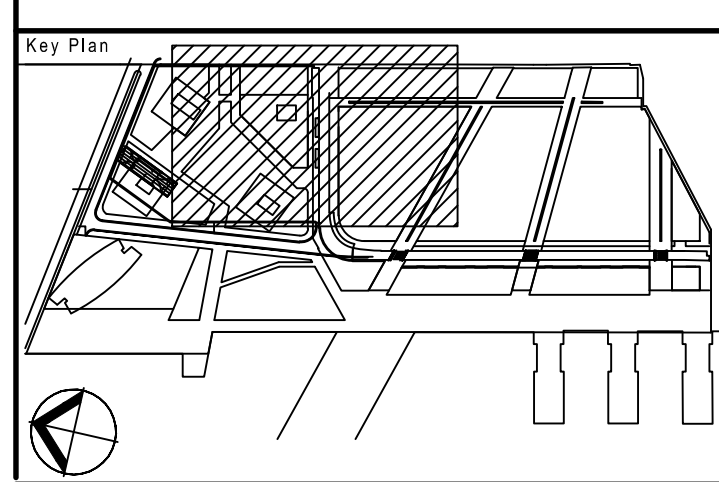

Rev	Item	Revision Description	Date	Rev	Item	Revision Description	Date
10		ISSUED FOR INFORMATION	04.04.14				
9		COMMS AMENDED REISSUED FOR INFORMATION	20.02.14				
8		CONSTRUCTION CERTIFICATE ISSUE FOR DRAINAGE WORKS	06.02.14				
7		ELECTRICAL AND COMMUNICATION ADDED. REISSUE FOR DISCUSSION	22.01.14				
6		RE-ISSUED FOR COORDINATION	15.01.14				
5		ISSUE FOR PUBLIC DOMAIN DA & STW DRAINAGE TENDER	26.11.13				
4		SERVICES UPDATED	30.10.13				
3		SERVICES UPDATED	28.10.13				
2		RE-ISSUE FOR TENDER	23.06.13				
1		ISSUE FOR TENDER	23.11.12				

© Cardno Limited All Rights Reserved.
This document is produced by Cardno Limited solely for the benefit of and use by the client in accordance with the terms of the relevant contract. Cardno Limited does not and shall not assume any responsibility or liability whatsoever to any third party arising out of any use or reliance by third party on the content of this document.




Cardno
Shaping the Future


ABN 95 001 145 035
Level 9, The Forum, 203 Pacific Highway
St Leonards NSW Australia 2055
Phone (61 2) 9436 7100 Fax (61 2) 9439 5170
Email Sydney@cardno.com.au Web www.cardno.com.au

Lead Architects		Principal		Project		Title	
RSHP		Lend Lease		BARANGAROO SOUTH		SERVICE COORDINATION PLAN SHEET 1	
Collaborating Architects		Developer		Project Management & Construction		Drawn By	
Lend Lease		Lend Lease		Design		Designed By	
Consultant		Lend Lease		30 The Bond 30 Hickson Road Millsers Point NSW 2000		Checked	
						Approved By	
						Date	
						Scale	
						1:200	
						Project No.	
						161804	
						Site No.	
						Drawing No.	
						BP0 CD1000001	
						Revision	
						10	

REFER DRAWING CD1000001 FOR CONTINUATION

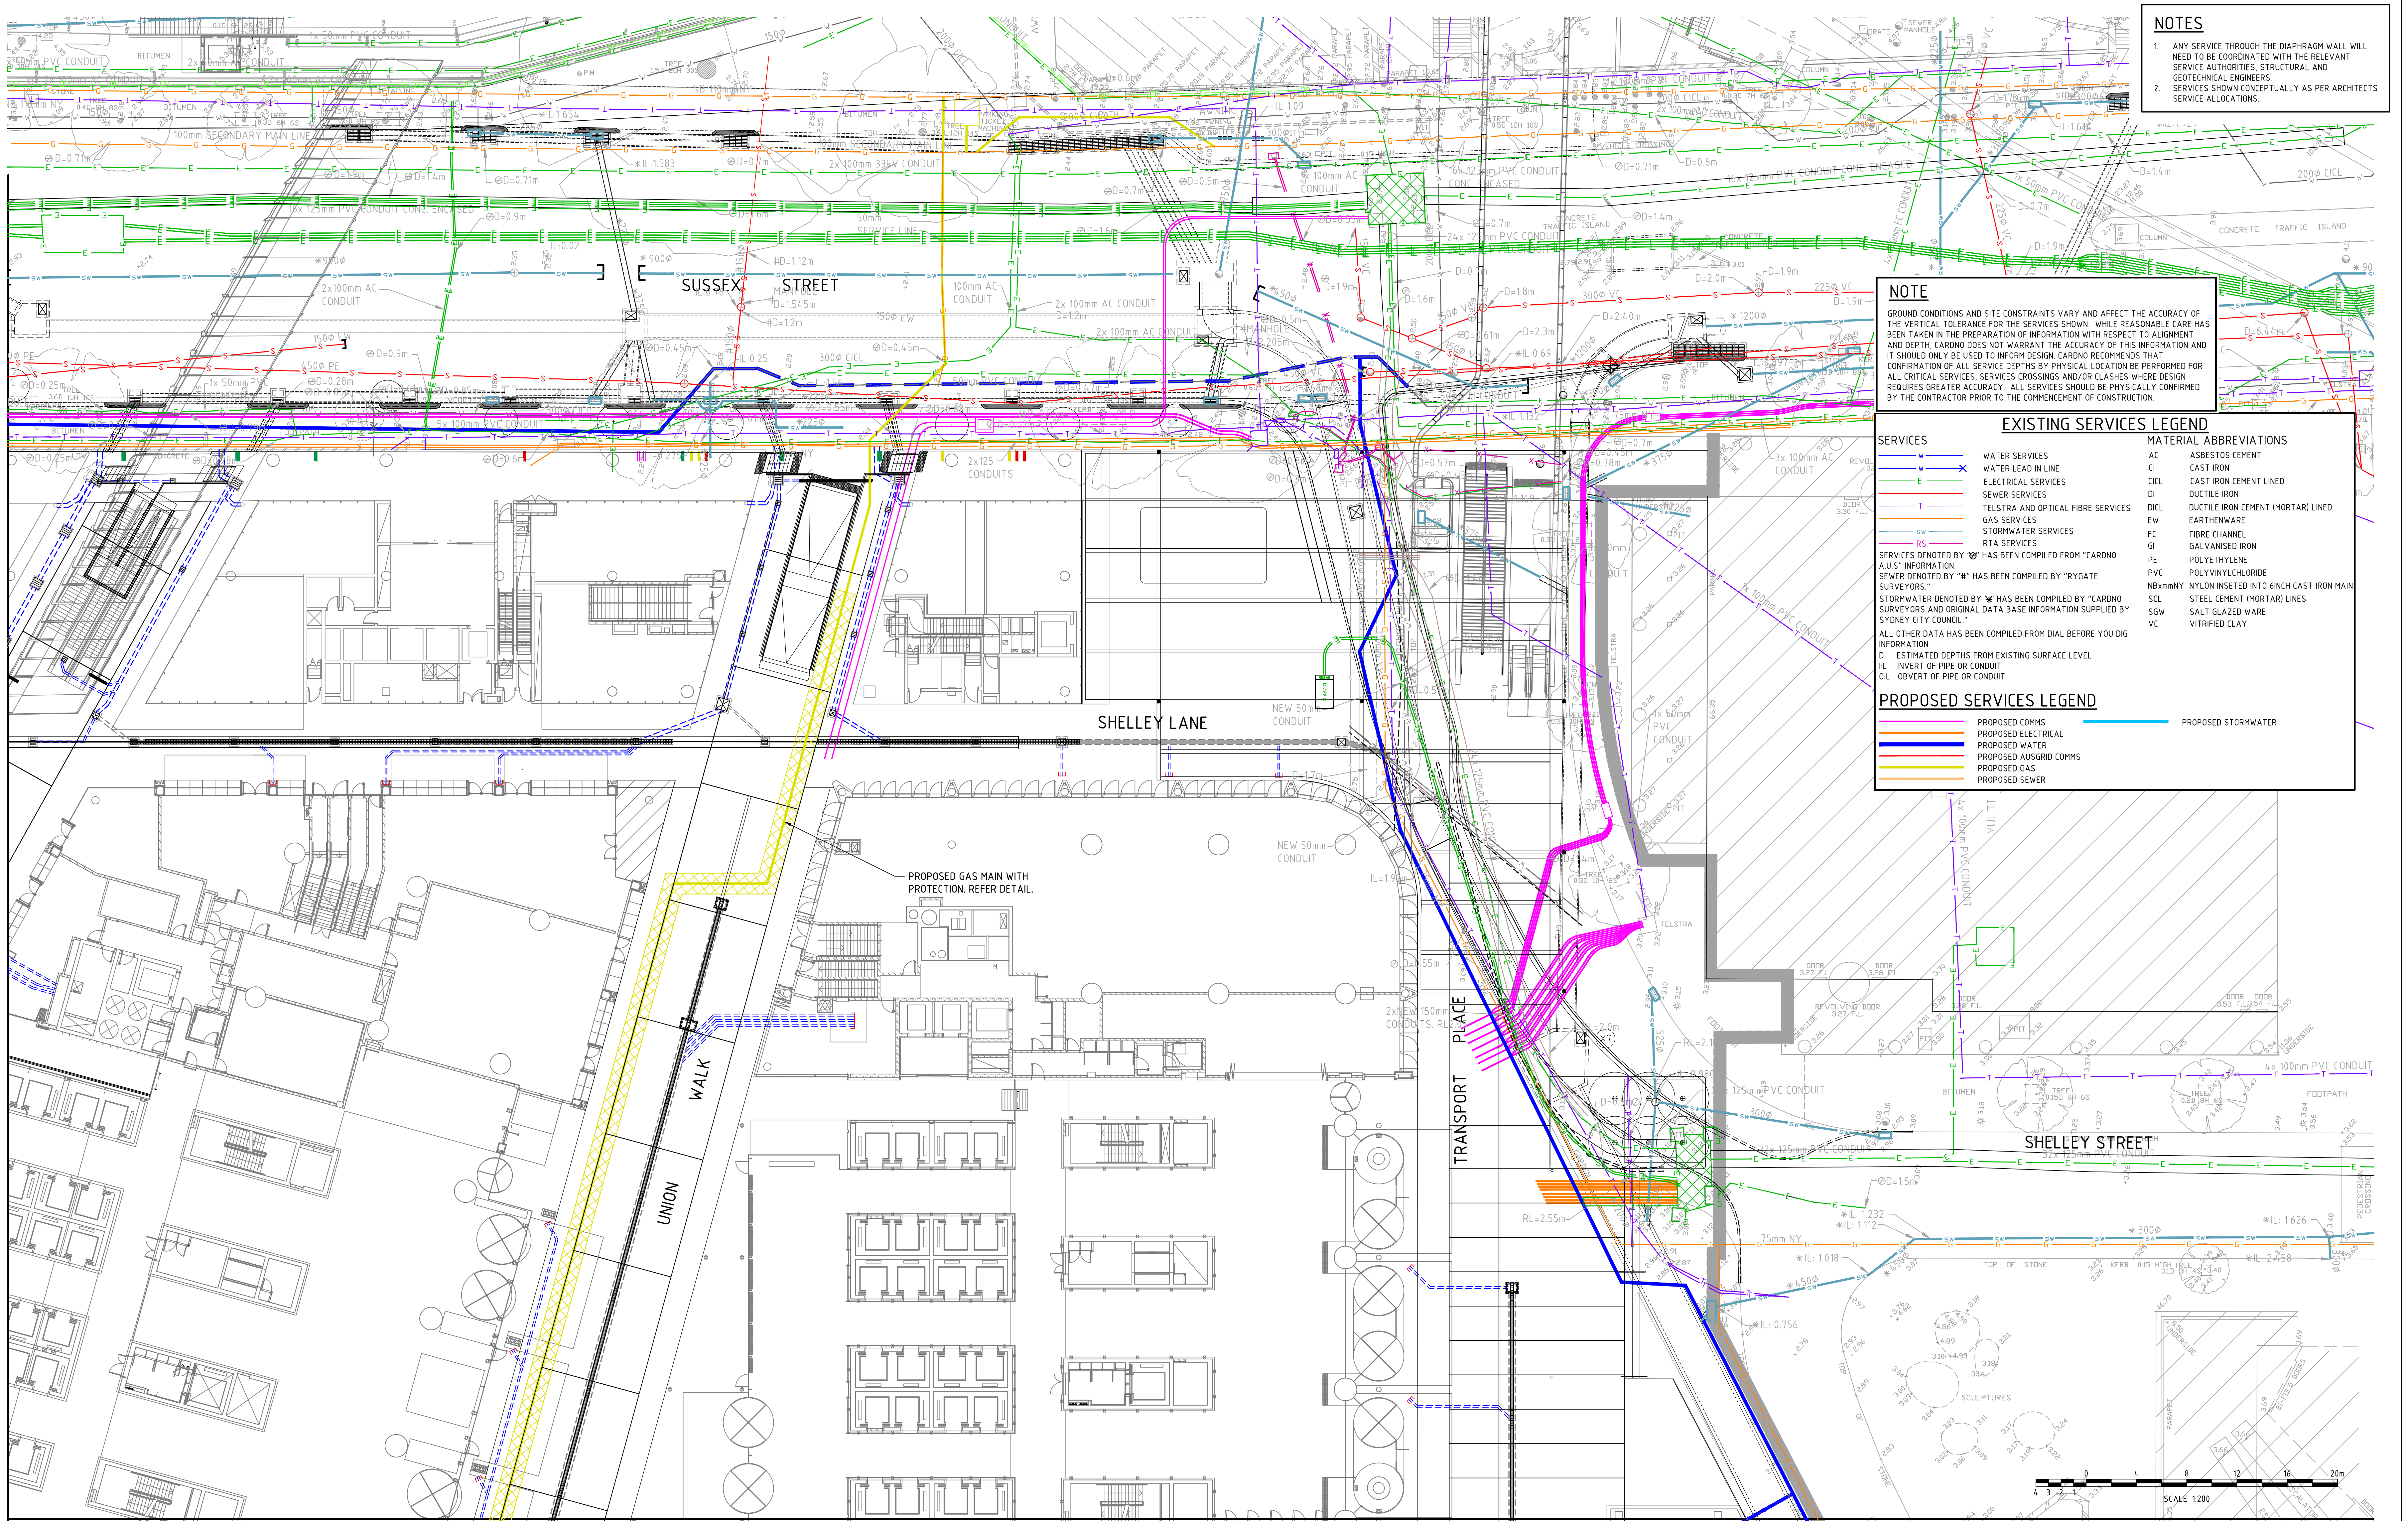

REFER DRAWING CD1000004 FOR CONTINUATION

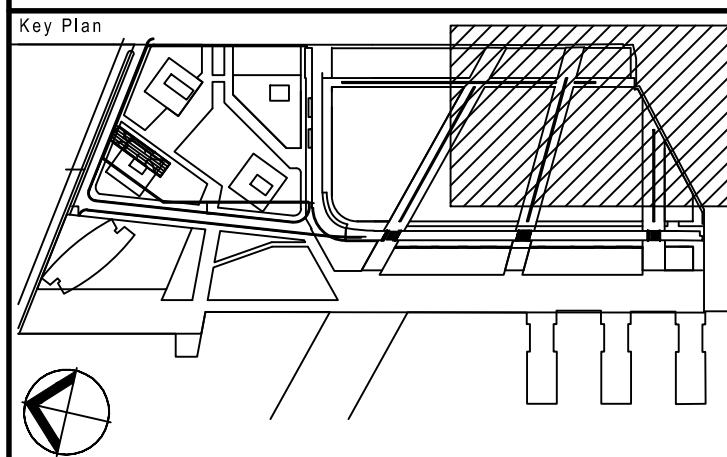

Rev	Item	Revision Description	Date	Rev	Item	Revision Description	Date
12		ISSUED FOR INFORMATION	04.04.14				
11		MINOR AMENDMENTS. ISSUE FOR CONSTRUCTION CERTIFICATE	10.03.14				
10		COMMS AMENDED REISSUED FOR INFORMATION	20.02.14				
9		CONSTRUCTION CERTIFICATE ISSUE FOR DRAINAGE WORKS	06.02.14				
8		ELECTRICAL AND COMMUNICATION ADDED. REISSUE FOR DISCUSSION	22.01.14				
7		RE-ISSUED FOR COORDINATION	15.01.14				
6		RE-ISSUE FOR PUBLIC DOMAIN DA & STW DRAINAGE TENDER	28.11.13				
5		ISSUE FOR PUBLIC DOMAIN DA & STW DRAINAGE TENDER	26.11.13				
4		SERVICES UPDATED	30.10.13				
3		SERVICES UPDATED	28.10.13				
2		RE-ISSUE FOR TENDER	23.04.13				
1		ISSUE FOR TENDER	23.11.12				

© Cardno Limited All Rights Reserved.
This document is produced by Cardno Limited solely for the benefit of and use by the client in accordance with the terms of the retainer. Cardno Limited does not and shall not assume any responsibility or liability whatsoever to any third party arising out of any use or reliance by third party on the content of this document.



ABN 95 001 145 035
Level 9, The Forum, 203 Pacific Highway
St Leonards NSW Australia 2055
Phone (61 2) 9436 7700 Fax (61 2) 9439 5170
Email: Sydney@cardno.com.au Web: www.cardno.com.au

Lead Architects	RSHP Australia Pty Ltd Rael Hargrave Principal Architect RAA NSW A88 8484 Sydney NSW 2000
Collaborating Architects	Lend Lease Graham W Jones Principal Architect FRAIA NSW A88 4005 ABN 97 000 098 162
Consultant	30 The Bond 30 Hickson Road Millsers Point NSW 2000 www.lendlease.com

Principal	Lend Lease
Developer	Lend Lease
Project Management & Construction	Lend Lease
Design	Lend Lease

Project	BARANGAROO SOUTH
MP	



Time	SERVICE COORDINATION PLAN SHEET 2
Drawn By	JB
Designed	PD
Checked	
Approved By	
Date	NOV'12
Scale	1:200
Project No.	161804
Site No.	BP0
Drawing No.	CD1000002
Revision	12



© Cardno Limited All Rights Reserved.
This document is produced by Cardno Limited solely for the benefit of and use by the client in accordance with the terms of the retainer. Cardno Limited does not and shall not assume any responsibility or liability whatsoever to any third party arising out of any use or reliance by third party on the content of this document.



Lead Architects RSHP RSHP Australia Pty Ltd Ivan Harbour Principal Architect RAIA NSW ARB 8484 Sydney NSW 2000	Principal  Land Lease 30 The Bond 30 Hickson Road Millers Point NSW 2000 www.landlease.com	Project BARANGAROO SOUTH 	Title SERVICE COORDINATION PLAN SHEET 3
Collaborating Architects Land Lease Graham W Jones Principal Architect FRAA NSW ARB 4005 ABN 97 000 098 162	Developer Land Lease Project Management & Construction Design Land Lease		Drawn By Designed Checked Approved By Date JB PD NOV'12
Consultant	These design plans and specifications and the copyright therein are the property of Land Lease and may not be used, reproduced or copied wholly or in part without the written permission of Land Lease.	Scale 1:200	Project No. Site No. Drawing No. Revision 161804 BPO CD1000003 09

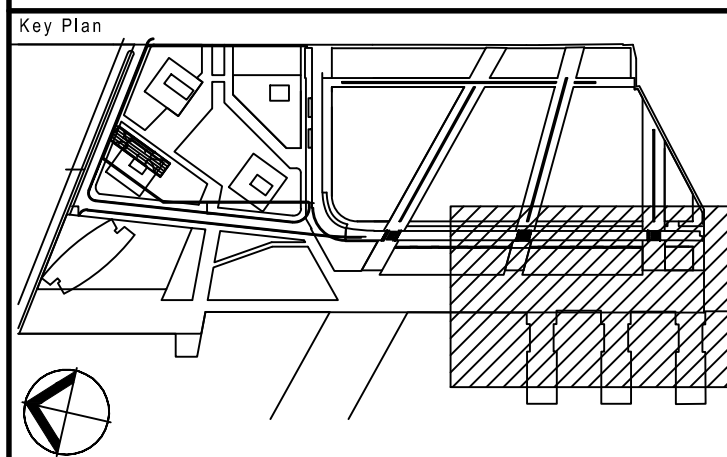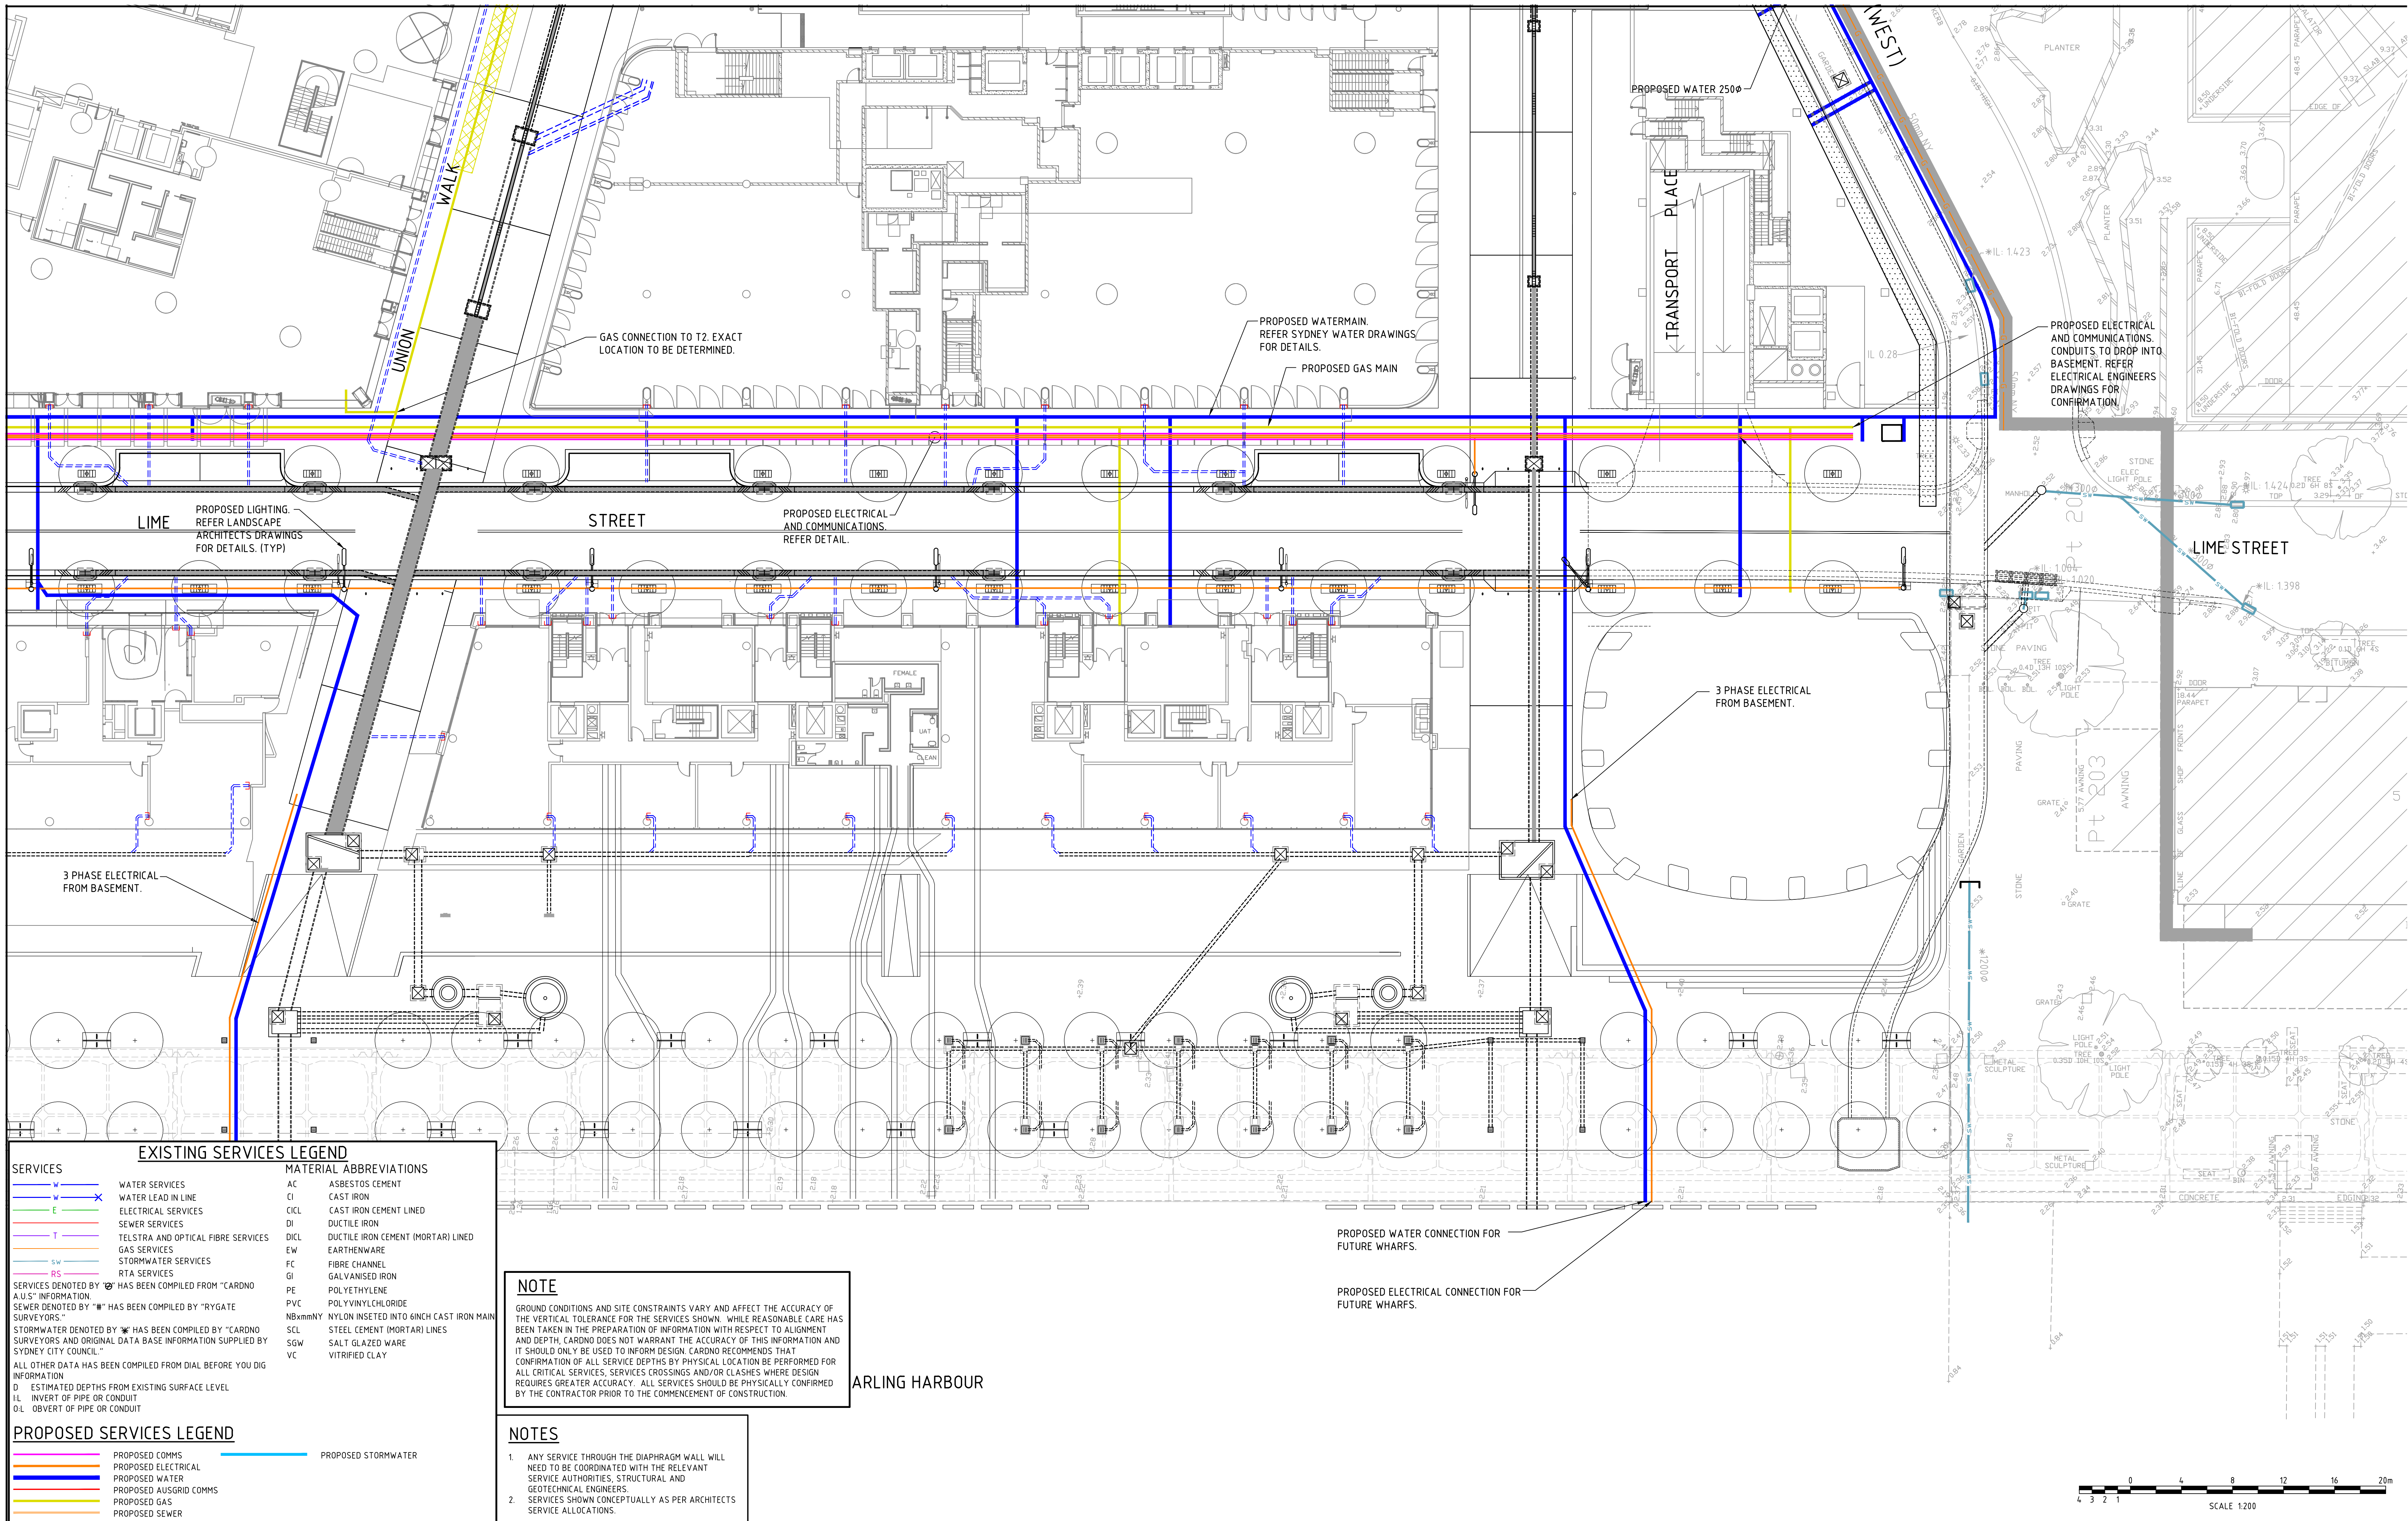

Rev	Item	Revision Description	Date	Rev	Item	Revision Description	Date
11		ISSUED FOR INFORMATION	01.01.14				
10		MINOR AMENDMENTS: ISSUE FOR CONSTRUCTION CERTIFICATE	11.03.14				
9		SHEET BREAK MOVED REISSUED FOR INFORMATION	20.02.14				
8		CONSTRUCTION CERTIFICATE ISSUE FOR DRAINAGE WORKS	06.02.14				
7		UPDATED SEAWATER DISCHARGE NETWORKS. RE-ISSUED FOR COORDINATION	03.02.14				
6		ELECTRICAL AND COMMUNICATION ADDED. RE-ISSUE FOR DISCUSSION	22.01.14				
5		RE-ISSUE FOR PUBLIC DOMAIN DA & STW DRAINAGE TENDER	29.11.13				
4		ISSUE FOR PUBLIC DOMAIN DA & STW DRAINAGE TENDER	26.11.13				
3		SERVICES UPDATED	28.10.13				
2		RE-ISSUE FOR TENDER	23.06.13				
1		ISSUE FOR TENDER	23.11.12				

© Cardno Limited All Rights Reserved.
This document is produced by Cardno Limited solely for the benefit of and use by the client in accordance with the terms of the relevant contract. Cardno Limited does not and shall not assume any responsibility or liability whatsoever to any third party arising out of any use or reliance by third party on the content of this document.








Lead Architects	RSHP Australia Pty Ltd Headquarters Principal Architect RAA NSW A88 8484 Sydney NSW 2000
Collaborating Architects	Lend Lease Graham W Jones Principal Architect FRAIA NSW A88 4005 ABN 97 000 098 162
Consultant	30 The Bond 30 Hickson Road Millers Point NSW 2000 www.lendlease.com

Principal	Lend Lease
Developer	Lend Lease
Project Management & Construction	Lend Lease
Design	Lend Lease

Project	BARANGAROO SOUTH
MP	

Issue	SERVICE COORDINATION PLAN SHEET 4
Drawn By	JB
Designed	PD
Checked	
Approved By	
Date	NOV'12
Scale	1:200
Project No.	161804
Site No.	BP0
Drawing No.	CD1000004
Revision	11

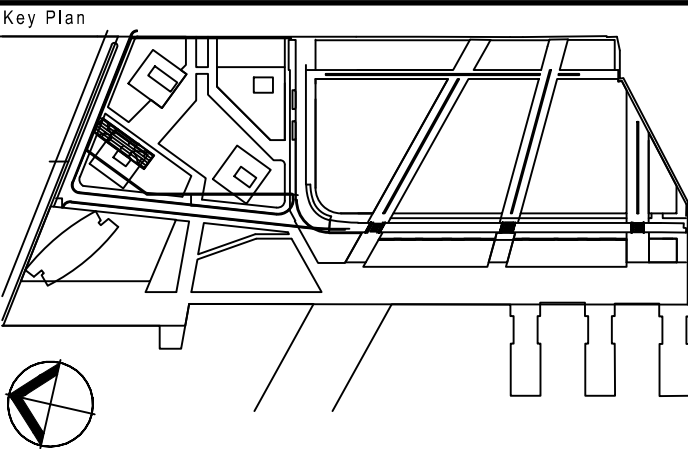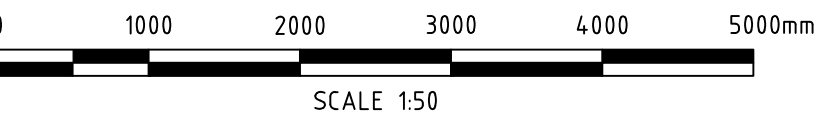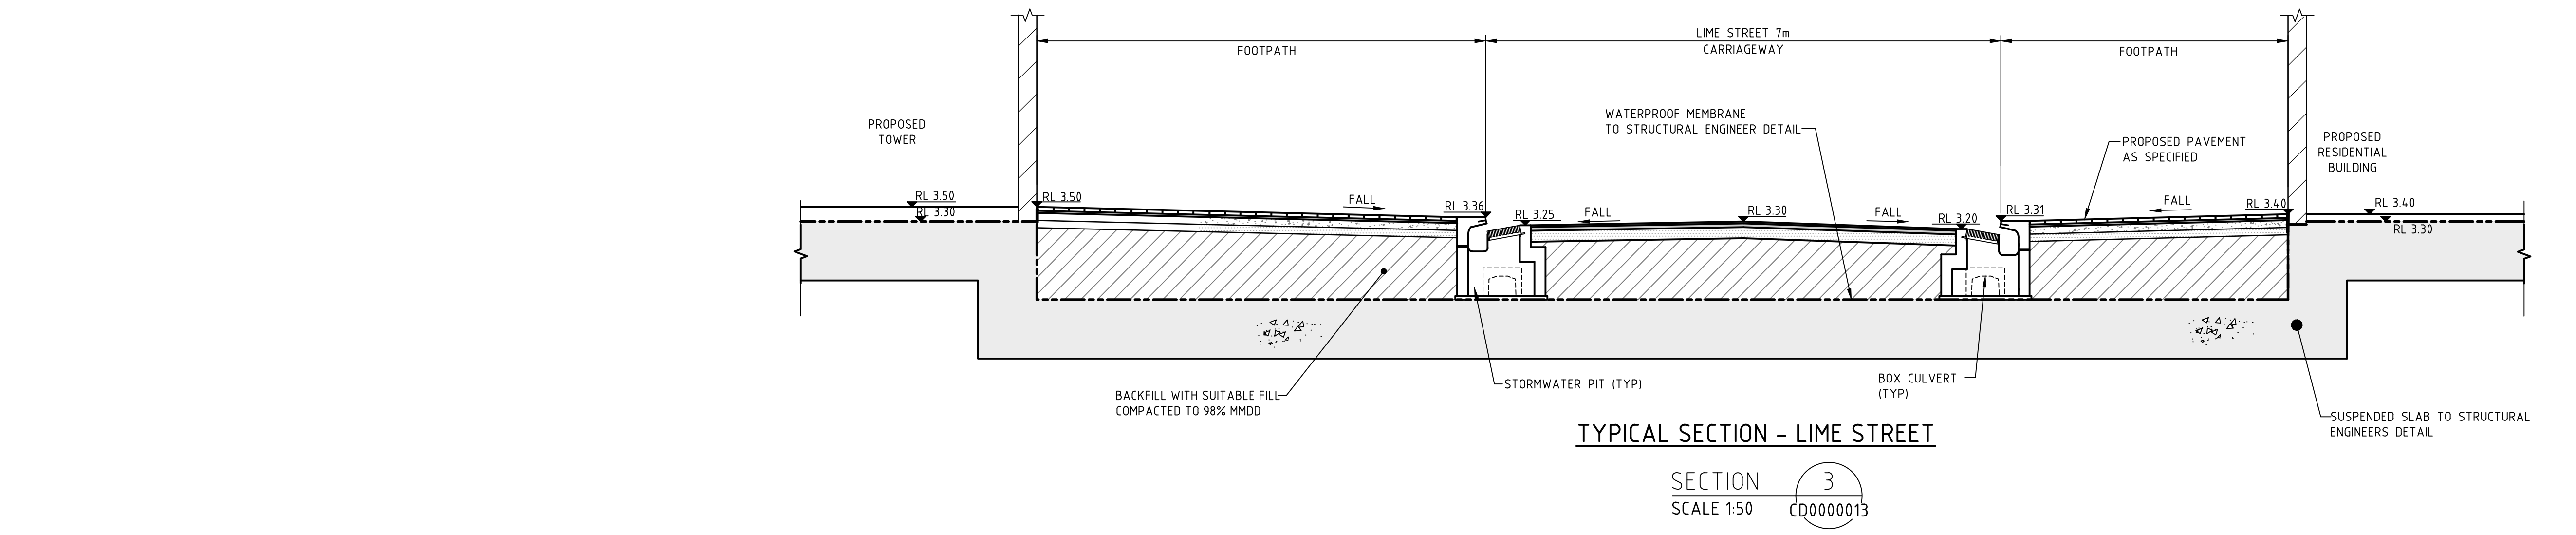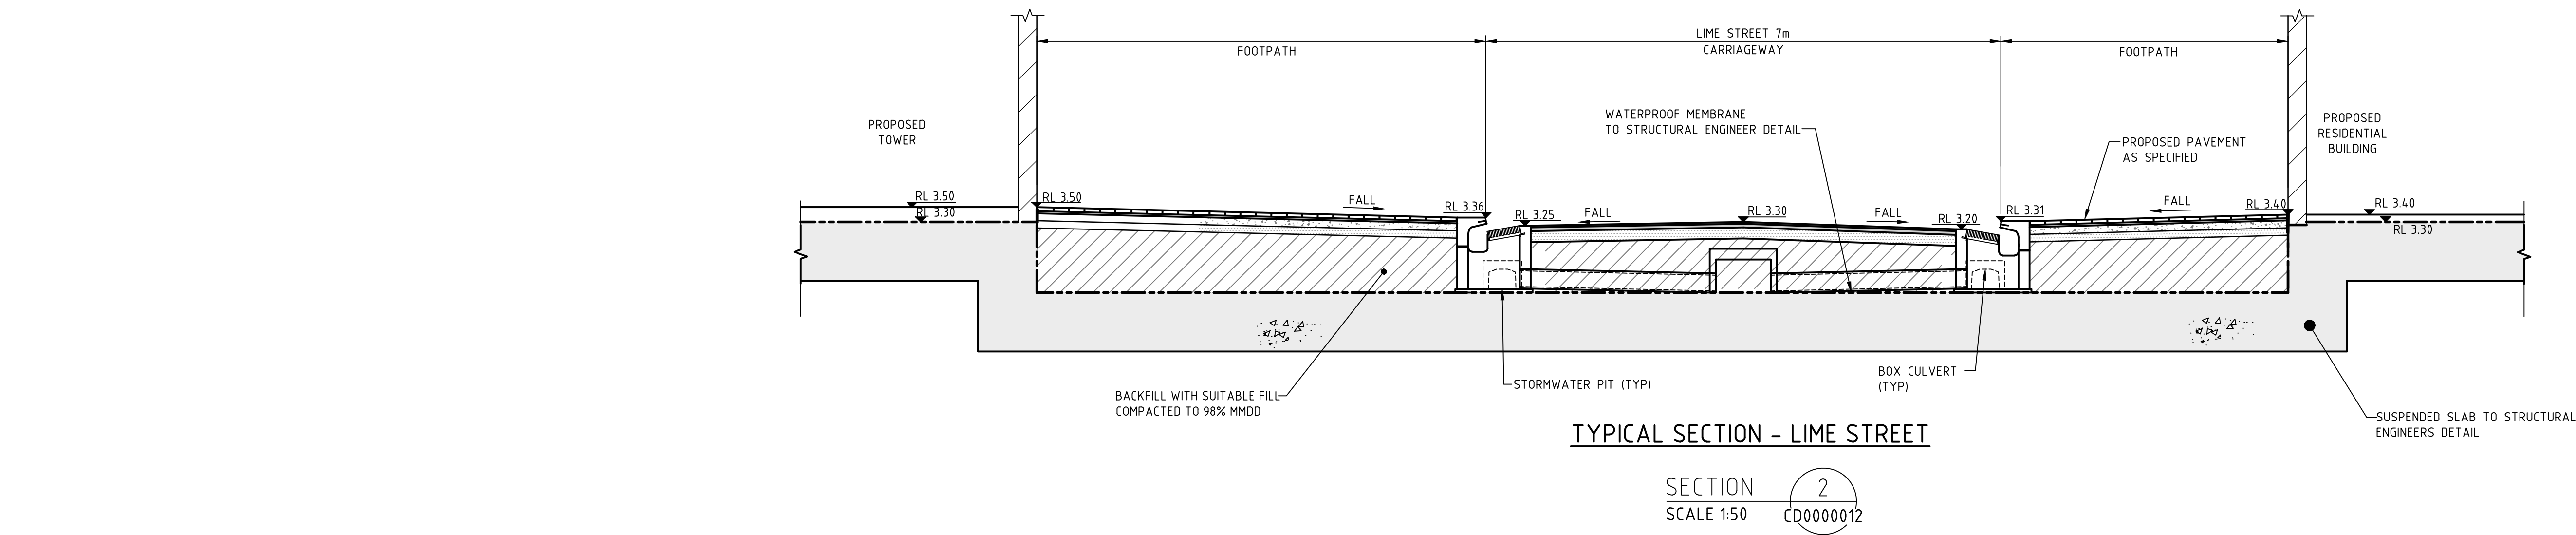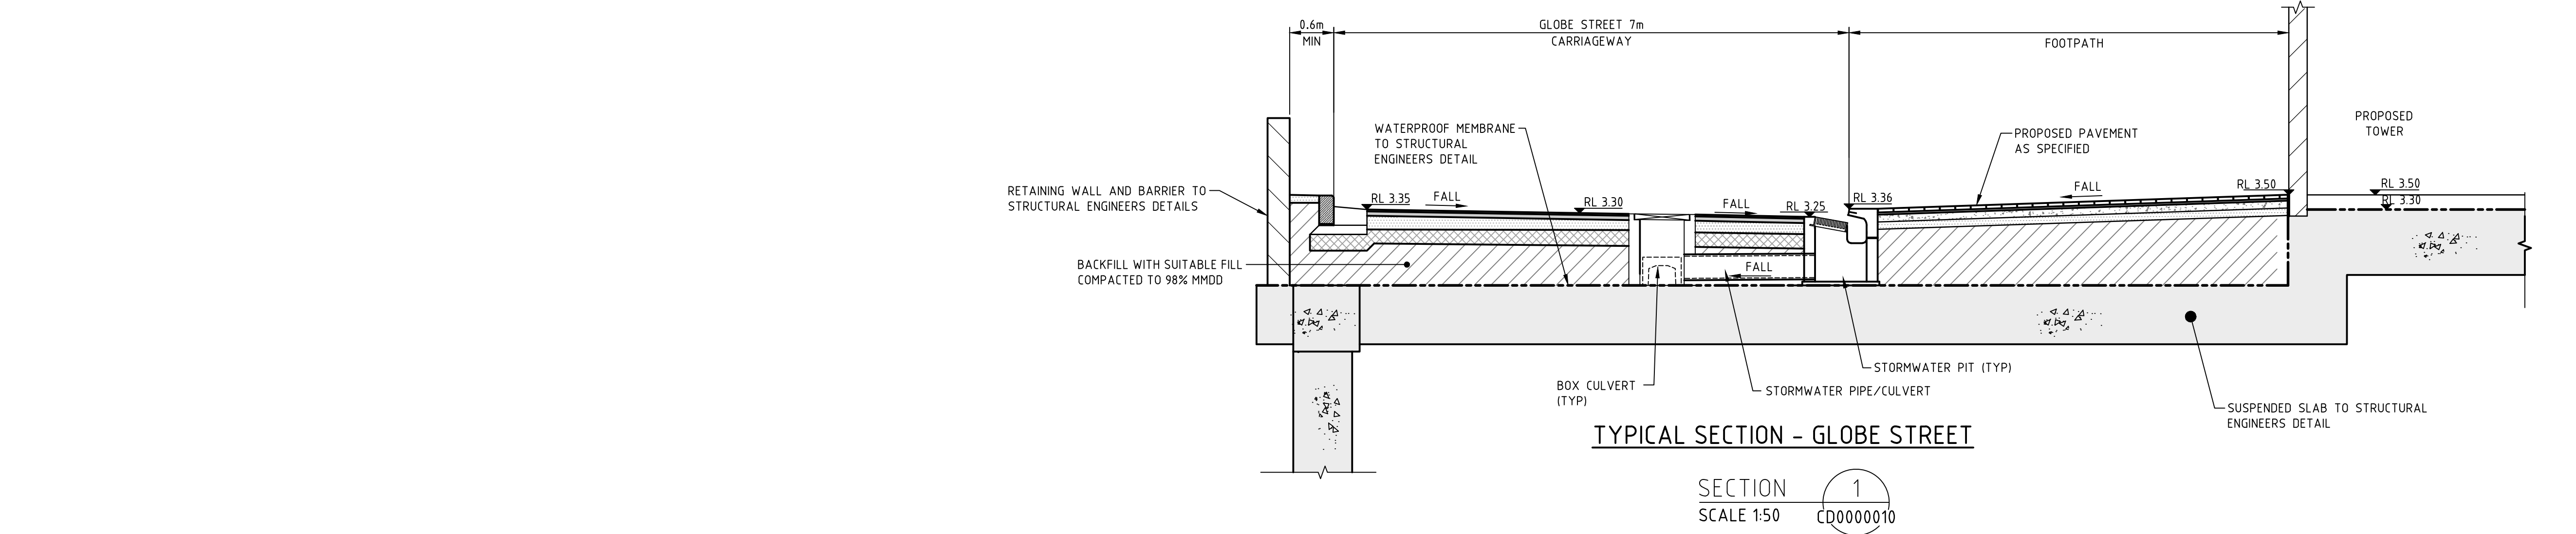


Rev	Item	Revision Description	Date	Rev	Item	Revision Description	Date
7		CONSTRUCTION CERTIFICATE ISSUE FOR DRAINAGE WORKS	06.02.14				
6		RE-ISSUE FOR PUBLIC DOMAIN DA & STW DRAINAGE TENDER	29.11.13				
5		ISSUE FOR PUBLIC DOMAIN DA & STW DRAINAGE TENDER	26.11.13				
4		AMENDMENTS AS CLOUDED ISSUE FOR DRAINAGE WORKS TENDER ONLY	17.09.13				
3		RE-ISSUE FOR TENDER	23.04.13				
2		ISSUE FOR TENDER	23.11.12				
1		INITIAL ISSUE	18.10.12				

© Cardno Limited All Rights Reserved.
This document is produced by Cardno Limited solely for the benefit of and use by the client in accordance with the terms of the releaser. Cardno Limited does not and shall not assume any responsibility or liability whatsoever to any third party arising out of any use or reliance by third party on the content of this document.




Lead Architects	RSHP Australia Pty Ltd Ivan Hancock Principal Architect RAA NSW AAB 8484 Sydney NSW 2000
Collaborating Architects	Lend Lease Graham W Jones Principal Architect FRAA NSW AAB 4005 ABN 97 000 098 162
Consultant	

Principal	Lend Lease
Developer	Lend Lease
Project Management & Construction	Lend Lease
Design	Lend Lease
30 The Bond 30 Hickson Road Mills Point NSW 2000	www.lendlease.com

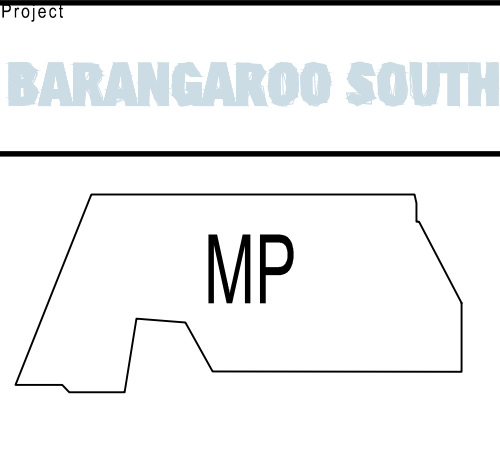


TYPICAL CROSS SECTIONS SHEET 1					
Drawn By	Designed	Checked	Approved By	Date	
RT	GE			NOV'12	
Scale 1:50					
Project No.	Site No.	Drawing No.	Revision		
161804	BP0	CD5000001	07		

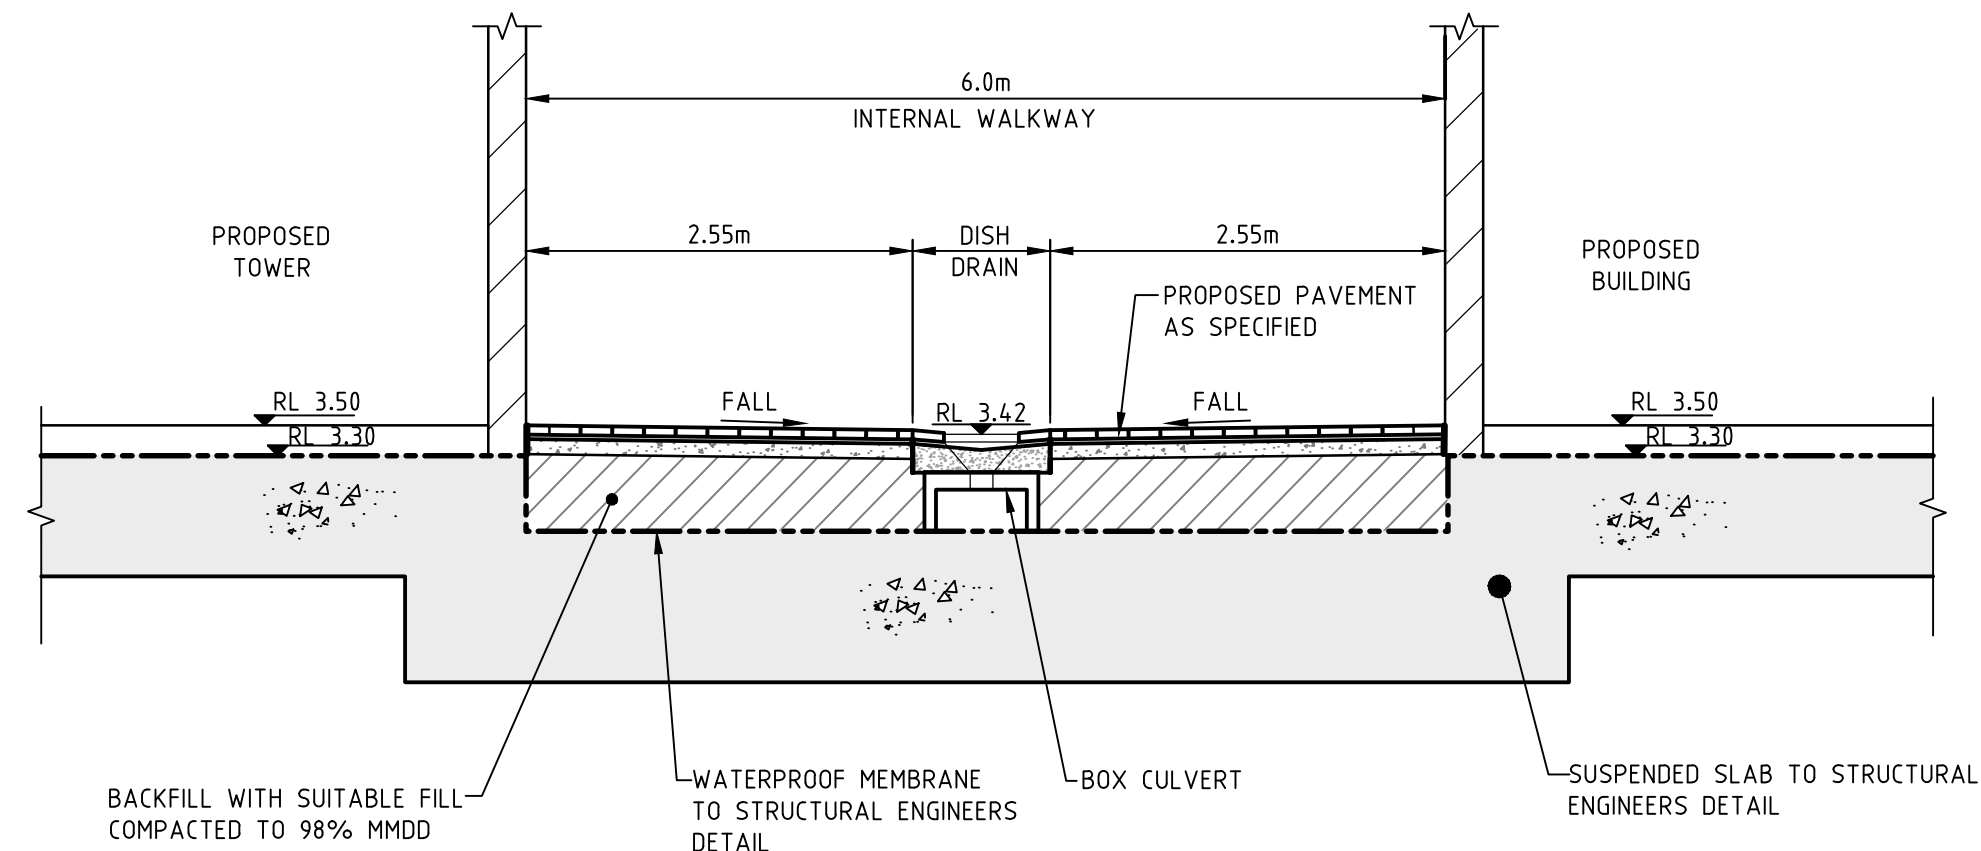


TYPICAL SECTION - SHELLEY LANE

SECTION 4
SCALE 1:50 CD0000010

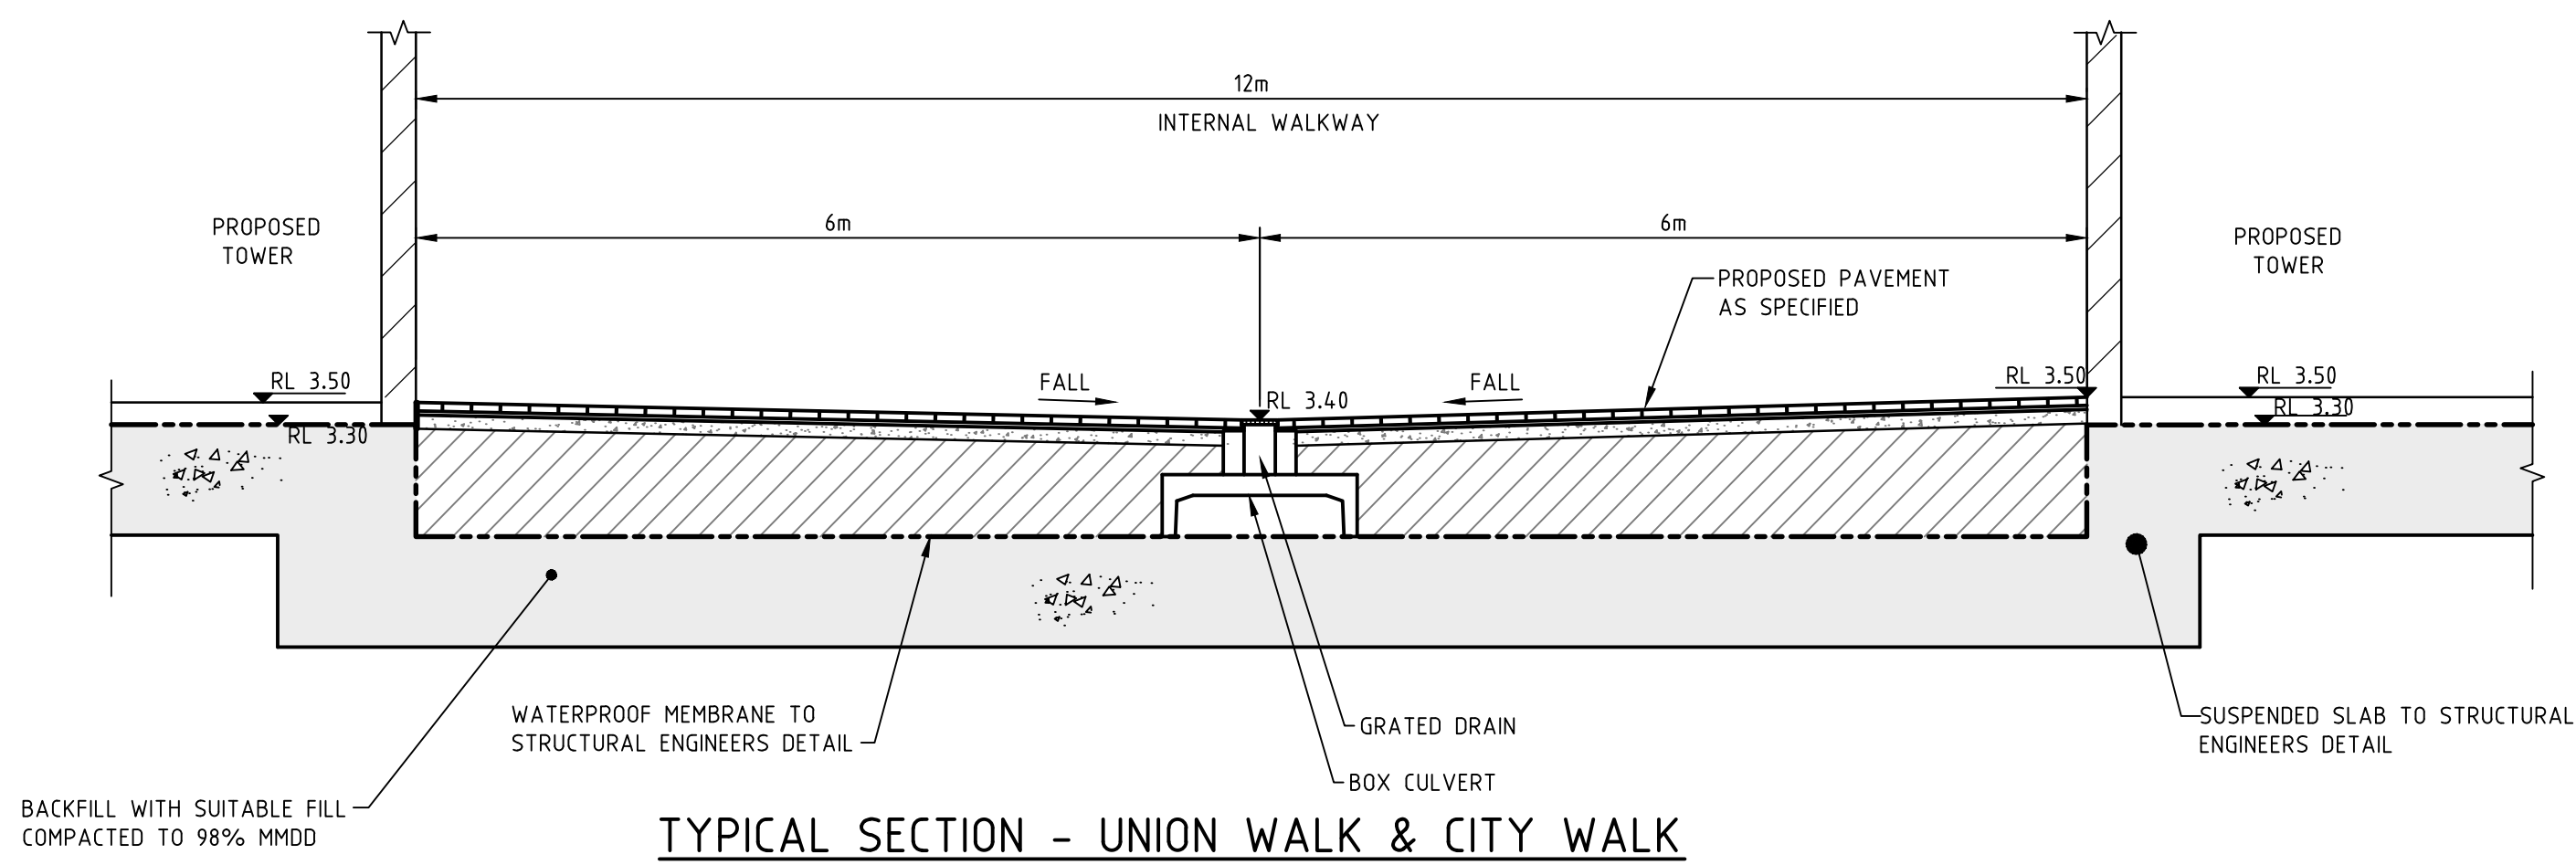


TYPICAL SECTION - UNION WALK & CITY WALK

SECTION 5
SCALE 1:50 CD0000013

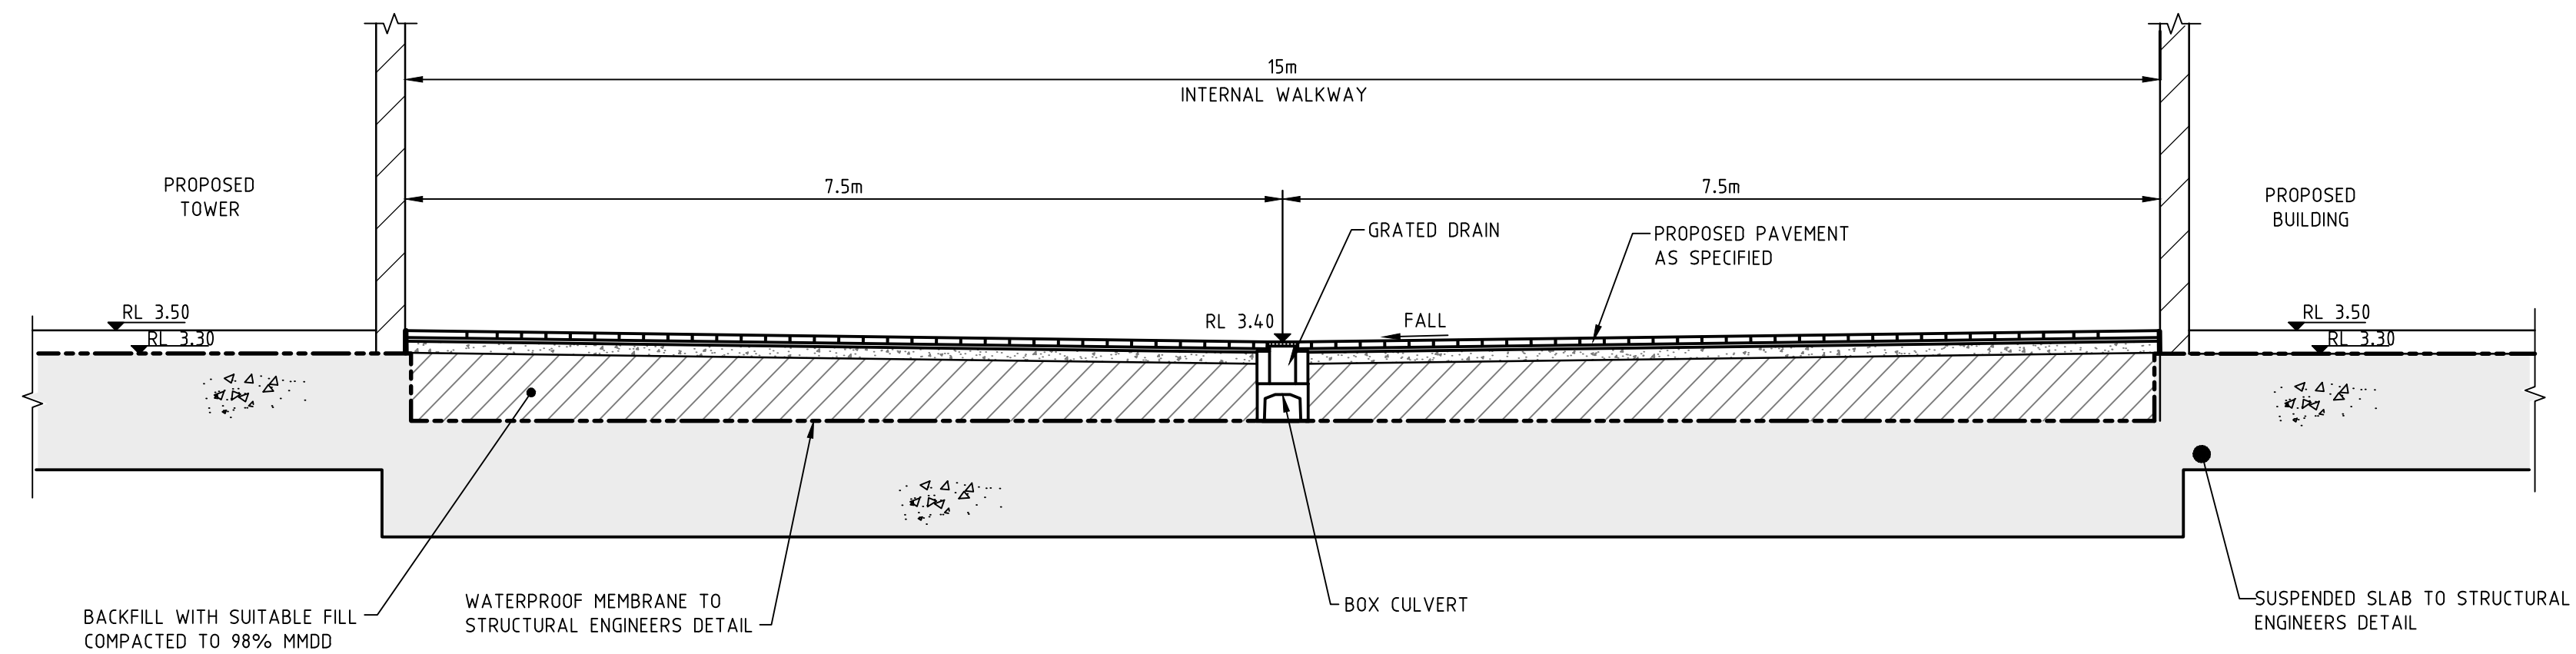

TYPICAL SECTION - TRANSPORT PLACE


SECTION 6
SCALE 1:50 CD0000011

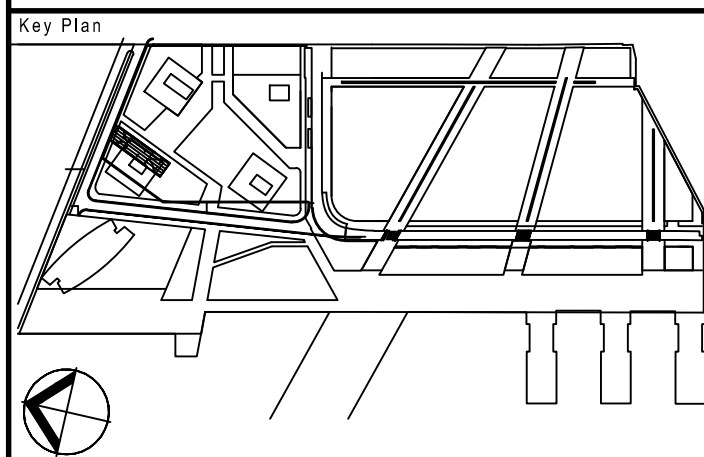


Rev	Item	Revision Description	Date	Rev	Item	Revision Description	Date
6		MINOR AMENDMENTS: ISSUE FOR CONSTRUCTION CERTIFICATE	11.03.14				
5		CONSTRUCTION CERTIFICATE ISSUE FOR DRAINAGE WORKS	06.02.14				
4		ISSUE FOR PUBLIC DOMAIN DA & STW DRAINAGE TENDER	26.11.13				
3		RE-ISSUE FOR TENDER	23.04.13				
2		ISSUE FOR TENDER	23.11.12				
1		INITIAL ISSUE	08.10.12				

© Cardno Limited All Rights Reserved.
This document is produced by Cardno Limited solely for the benefit of and use by the client in accordance with the terms of the retainer. Cardno Limited does not and shall not assume any responsibility or liability whatsoever to any third party arising out of any use or reliance by third party on the content of this document.


 


Lead Architects RSHP RSHP Australia Pty Ltd Ivan Harbour Principal Architect RAIA NSW ARB 8484 Sydney NSW 2000		Principal  Lend Lease		Project BARANGAROO SOUTH 		Title TYPICAL CROSS SECTIONS SHEET 2	
Collaborating Architects Lend Lease Graham W Jones Principal Architect FRAIA NSW ARB 4005 ABN 97 000 098 162		Developer Lend Lease Project Management & Construction Lend Lease Design Lend Lease				Drawn By RT Designed GE Checked Approved By Date NOV '12	
Consultant		30 The Bond 30 Hickson Road Millsers Point NSW 2000 www.lendlease.com These designs, plans and specifications and the copyright therein, are the property of Lend Lease and must not be used, reproduced or copied wholly or in part without the written permission of Lend Lease.		Scale 1:50		Project No. 161804 Site No. BP0 Drawing No. CD5000002 Revision 06	

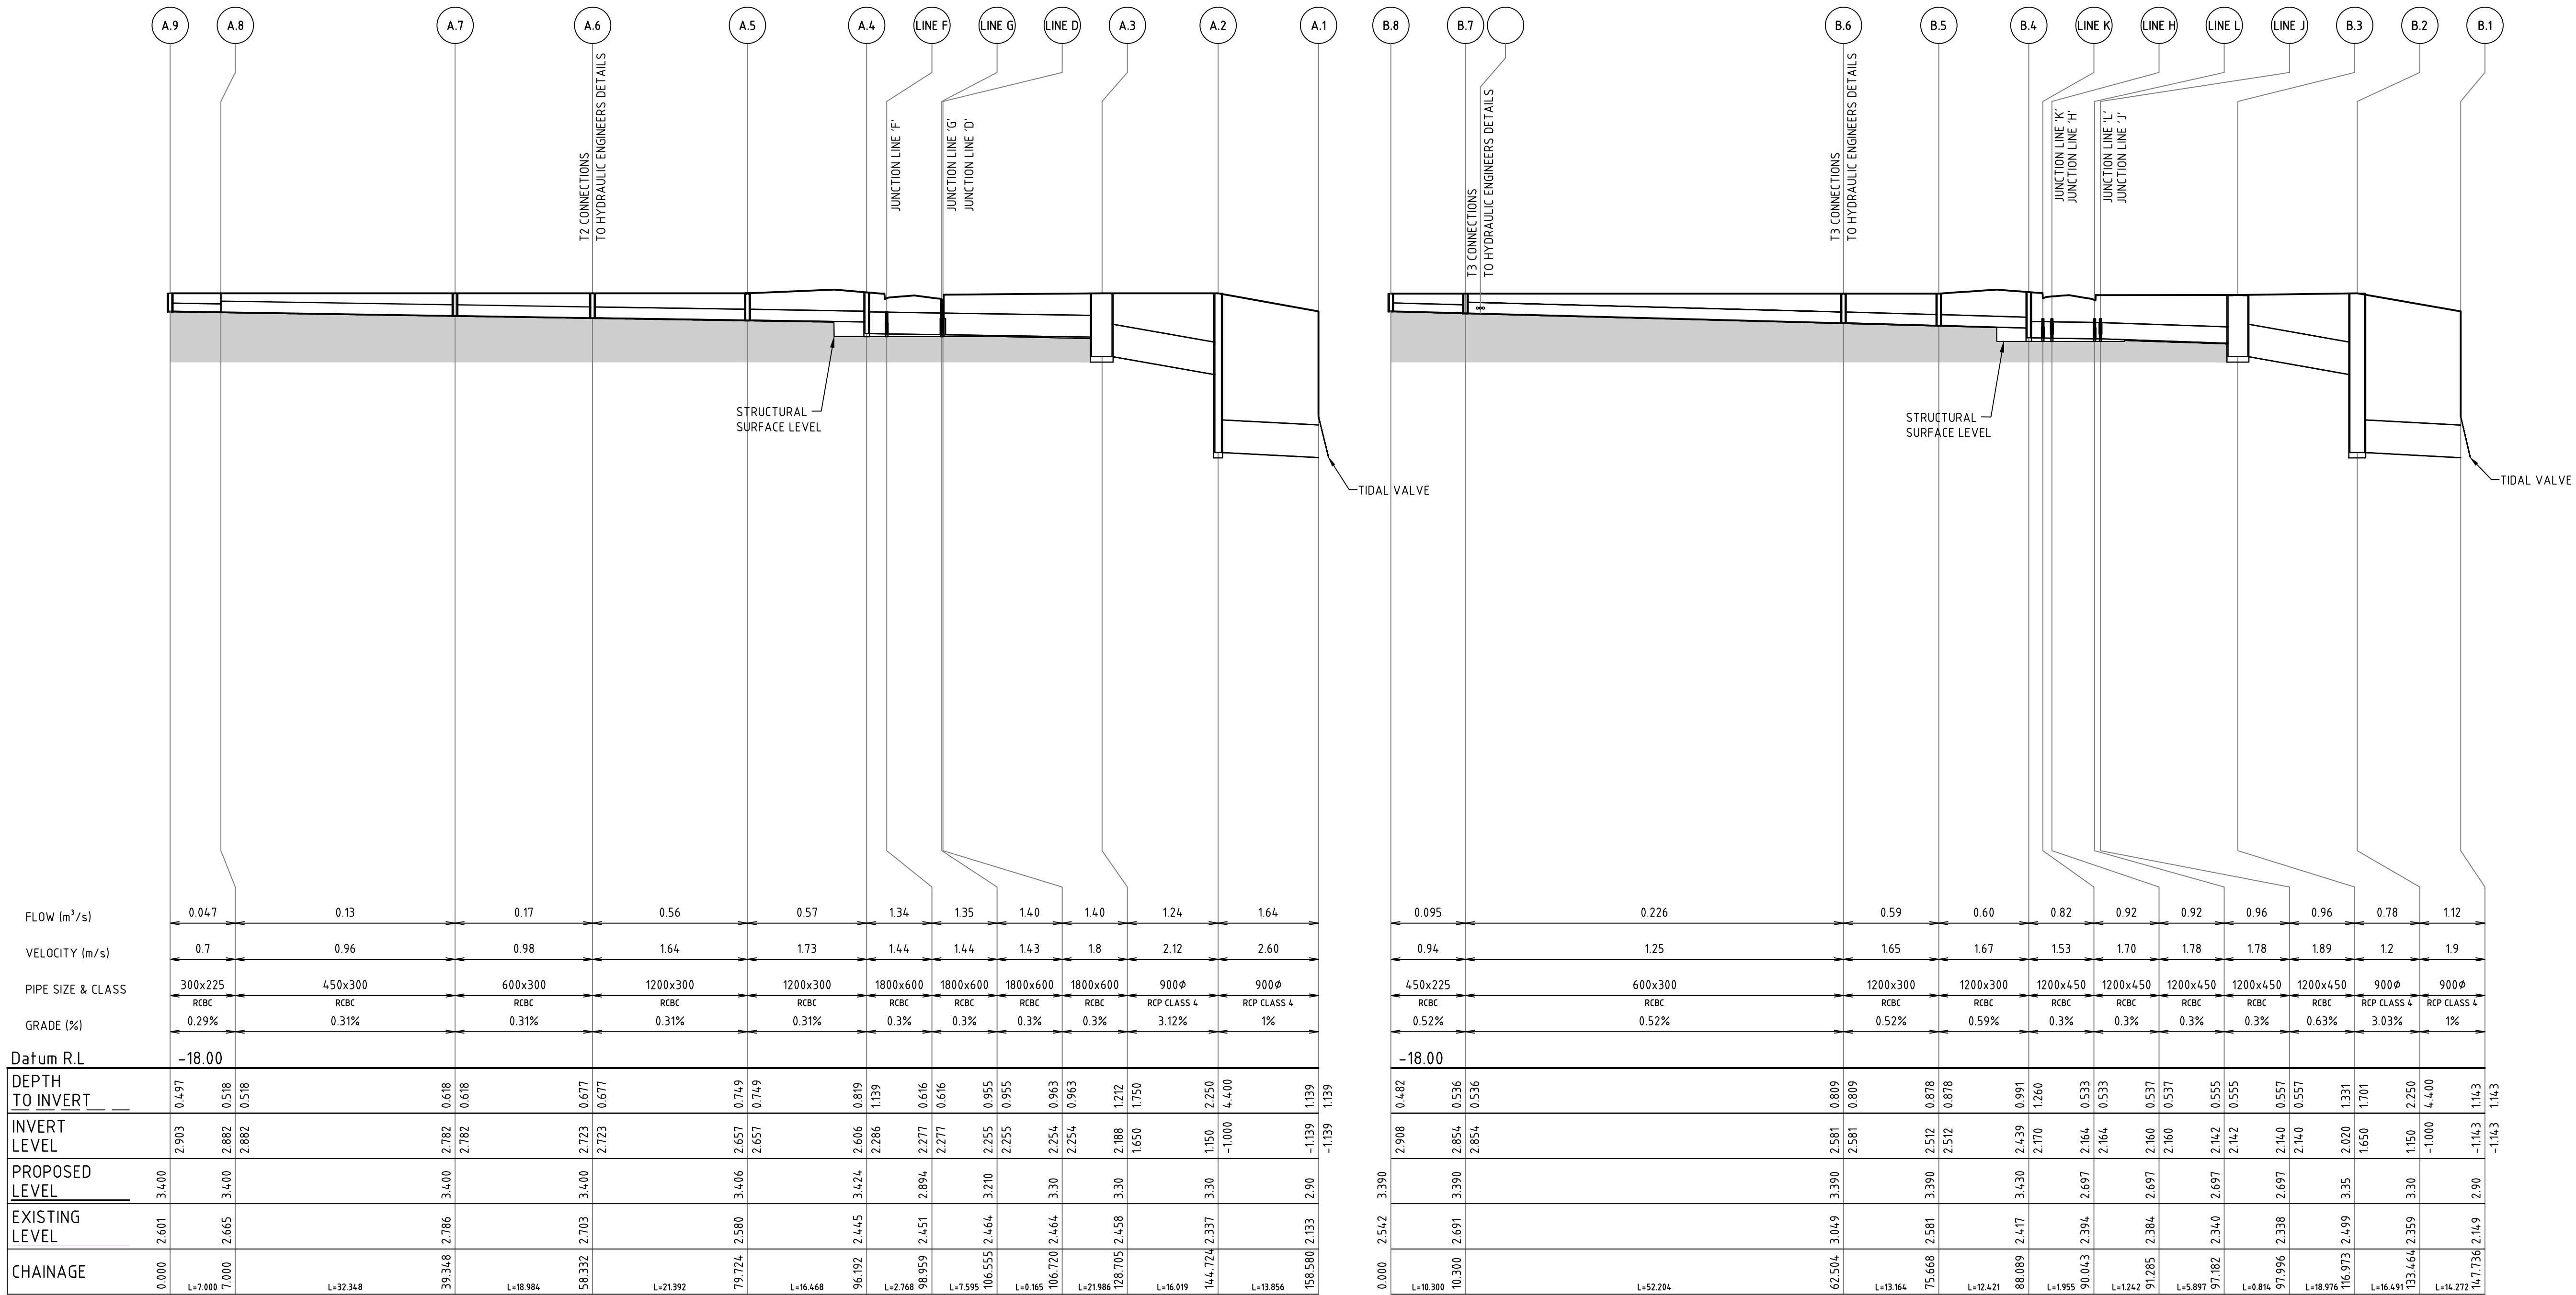

LINE A

LINE B

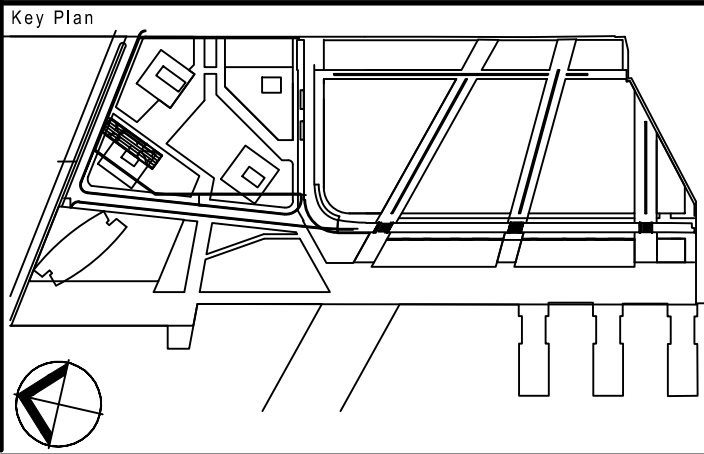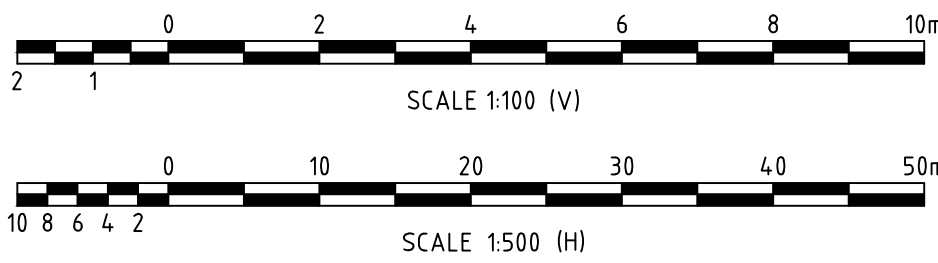


Rev	Item	Revision Description	Date	Rev	Item	Revision Description	Date
6		CONSTRUCTION CERTIFICATE ISSUE FOR DRAINAGE WORKS	06.02.14				
5		ISSUE FOR PUBLIC DOMAIN DA & STW DRAINAGE TENDER	26.11.13				
4		AMENDMENTS AS CLOUDED ISSUE FOR DRAINAGE WORKS TENDER ONLY	17.09.13				
3		RE-ISSUE FOR TENDER	23.04.13				
2		ISSUE FOR TENDER	23.11.12				
1		INITIAL ISSUE	18.10.12				

© Cardno Limited All Rights Reserved.
This document is produced by Cardno Limited solely for the benefit of and use by the client in accordance with the terms of the releaser. Cardno Limited does not and shall not assume any responsibility or liability whatsoever to any third party arising out of any use or reliance by third party on the content of this document.




Lead Architects	RSHP Australia Pty Ltd RAN NSW A&B 8484 Sydney NSW 2000
Collaborating Architects	Lend Lease Graham W Jones Principal Architect FRAIA NSW A&B 4005 ABN 97 000 098 162
Consultant	

Principal	Lend Lease
Developer	Lend Lease
Project Management & Construction	Lend Lease
Design	Lend Lease
30 The Bond 30 Hickson Road Millsers Point NSW 2000	www.lendlease.com

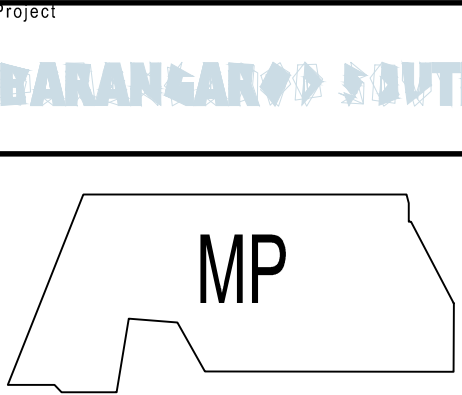


Project	STORMWATER DRAINAGE LONGITUDINAL SECTIONS SHEET 1
Drawn By	RT
Designed	PL
Checked	
Approved By	
Date	NOV '12
Scale	1:100 (V) 1:500 (H)
Project No.	161804
Site No.	BP0 CD6000001
Drawing No.	
Revision	06

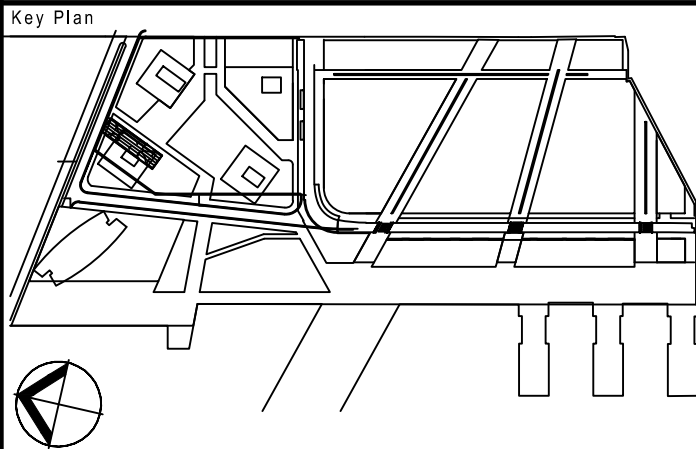[illegible]



© Cardno Limited All Rights Reserved.
This document is produced by Cardno Limited solely for the benefit of and use by the client in accordance with the terms of the retainer. Cardno Limited does not and shall not assume any responsibility or liability whatsoever to any third party arising out of any use or reliance by third party on the content of this document.



Lead Architects RSHP RSHP Australia Pty Ltd Ivan Harburt Principal Architect RAIA NSW A&A 1988 Sydney NSW 2000		Principal  Lend Lease	Project BARANGAROO SOUTH	Title STORMWATER DRAINAGE LONGITUDINAL SECTIONS SHEET 2					
Collaborating Architects Lend Lease Graham W Jones Principal Architect FRAMA NSW ARB 4005 ABN 97 000 098 162		Developer Lend Lease Project Management & Construction Lend Lease Design Lend Lease		Drawn By RT PL	Checked	Approved By	Date NOV'12		
Consultant ABN 97 000 098 162		30 The Bond 30 Hickson Road Millers Point NSW 2000 www.lendlease.com		Scale 1:100 (V) 1:500 (H)	Project No. 161804			Site No. BPL CD66000002	Revision 06
				These designs, plans and specifications and the copyright herein are the property of Lend Lease and must not be used, reproduced or copied wholly or in part without the written permission of Lend Lease.					

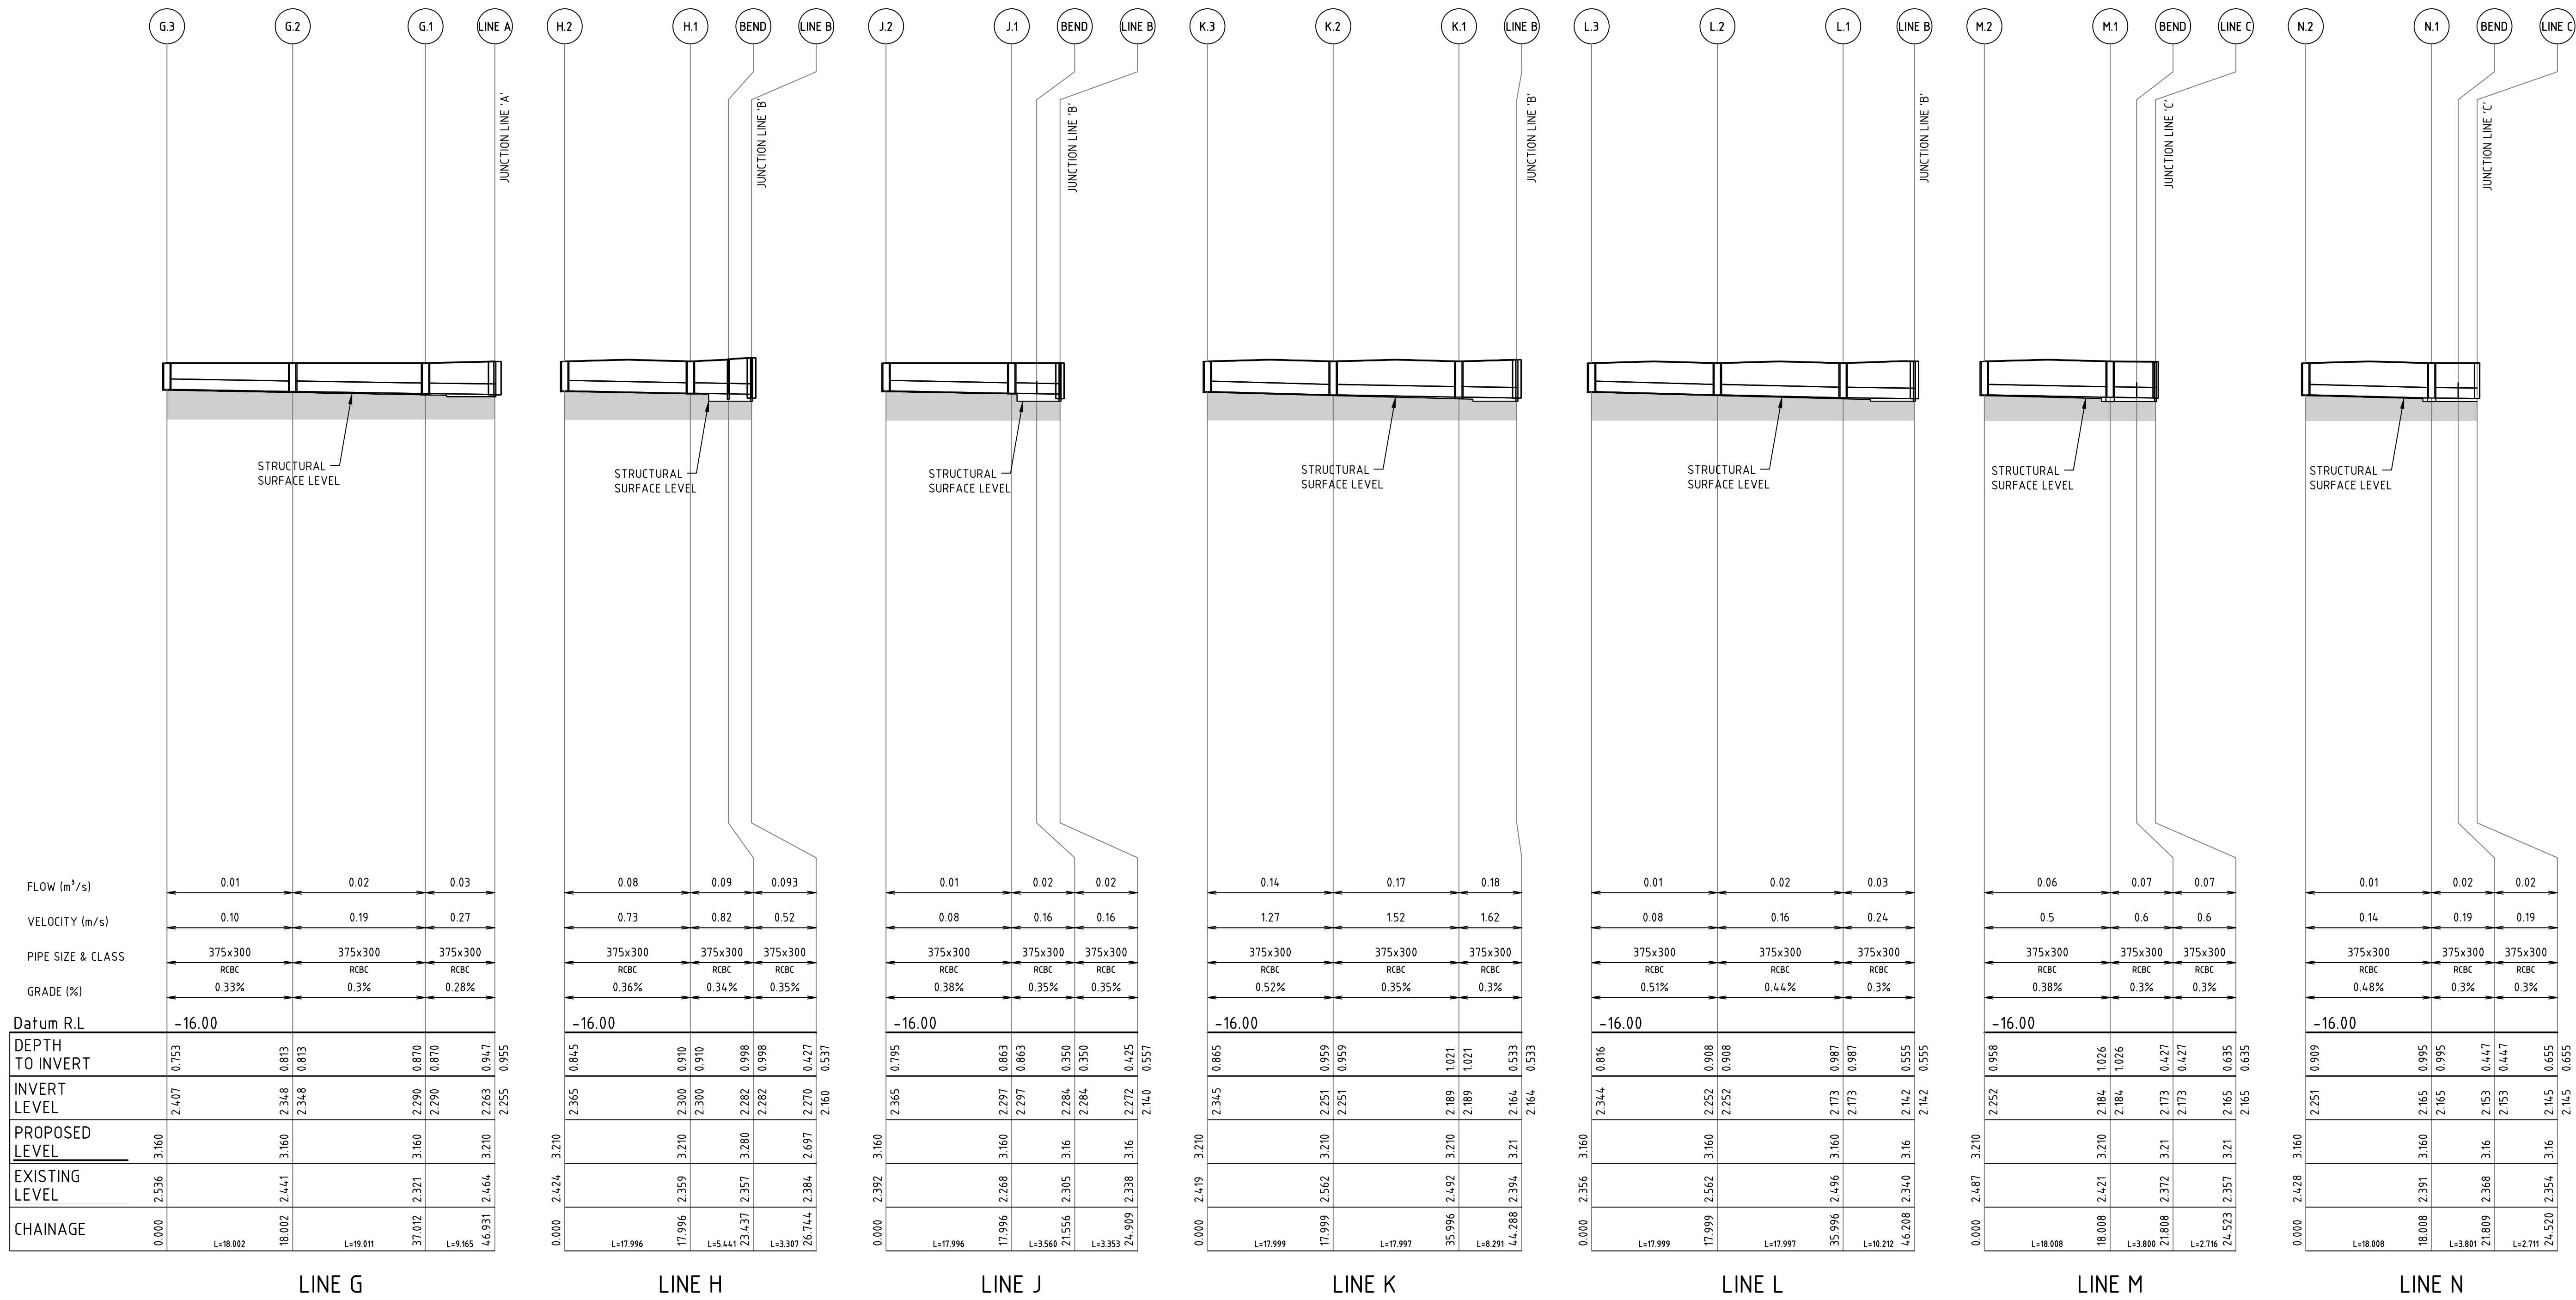

NOTE: LINE O, P AND Q NOT USED

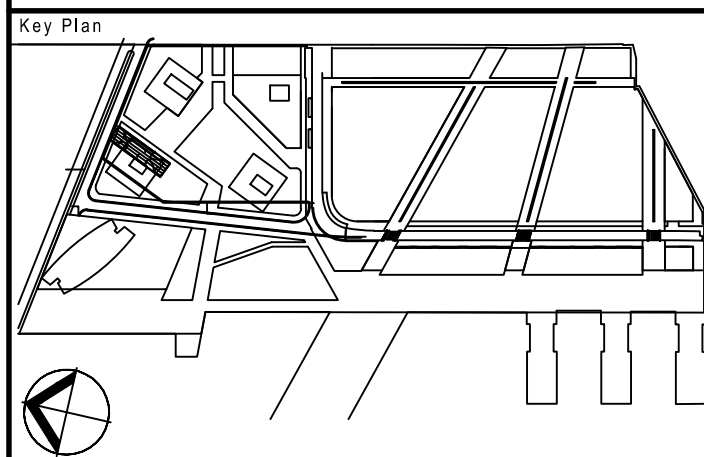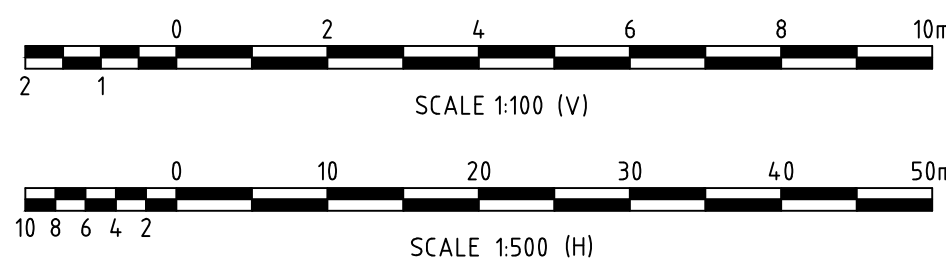


Rev	Item	Revision Description	Date	Rev	Item	Revision Description	Date
6		CONSTRUCTION CERTIFICATE ISSUE FOR DRAINAGE WORKS	06.02.14				
5		ISSUE FOR PUBLIC DOMAIN DA & STW DRAINAGE TENDER	26.11.13				
4		AMENDMENTS AS CLOUDED ISSUE FOR DRAINAGE WORKS TENDER ONLY	17.09.13				
3		RE-ISSUE FOR TENDER	23.04.13				
2		ISSUE FOR TENDER	23.11.12				
1		INITIAL ISSUE	18.10.12				

© Cardno Limited All Rights Reserved.
This document is produced by Cardno Limited solely for the benefit of and use by the client in accordance with the terms of the releaser. Cardno Limited does not and shall not assume any responsibility or liability whatsoever to any third party arising out of any use or reliance by third party on the content of this document.




Lead Architects RSHP RSHP Australia Pty Ltd RMA NSW A88 8484 Sydney NSW 2000	Principal Lend Lease Graham W Jones Principal Architect FRAIA NSW A88 4005 ABN 97 000 098 162	Project BARANGAROO SOUTH MP	TIME STORMWATER DRAINAGE LONGITUDINAL SECTIONS SHEET 3
Collaborating Architects Lend Lease Graham W Jones Principal Architect FRAIA NSW A88 4005 ABN 97 000 098 162	Developer Lend Lease Project Management & Construction Lend Lease Design Lend Lease 30 The Bond 30 Hickson Road Millers Point NSW 2000 www.lendlease.com		
Consultant			
These design, plans and specifications and the copyright therein are the property of Lend Lease and must not be used, reproduced or copied wholly or in part without the written permission of Lend Lease.			
Project No.	Site No.	Drawing No.	Revision
161804	BP0	CD6000003	06

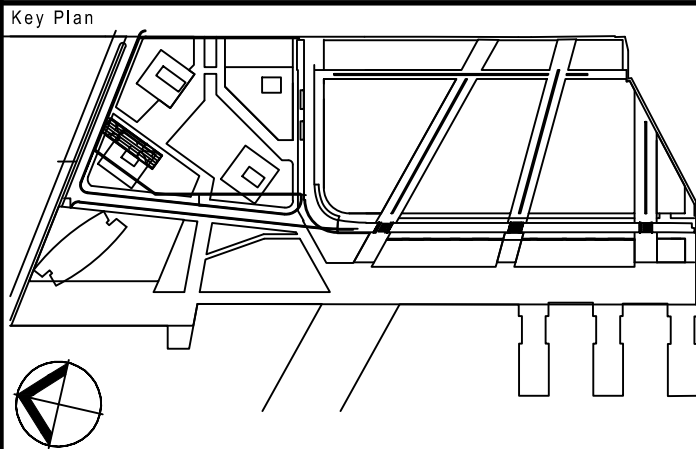[illegible]

© Cardno Limited All Rights Reserved.
This document is produced by Cardno Limited solely for the benefit of and use by the client in accordance with the terms of the retainer. Cardno Limited does not and shall not assume any responsibility or liability whatsoever to any third party arising out of any use or reliance by third party on the content of this document.





Lead Architects		Principal		Project		Title	
RSPH RSPH Australia Pty Ltd Ivan Hatcher Principal Architect 84A NSW ARB 9481 Sydney NSW 2000		Land Lease		BARANGAROO SOUTH		STORMWATER DRAINAGE LONGITUDINAL SECTIONS SHEET 4	
Collaborating Architects		Developer		Lend Lease		MP	
Graham W Jones Principal Architect FRASIA NSW ARB 4005		Project Management & Construction		Lend Lease			
ASB 97 500 098 162		Design		Lend Lease			
Consultant		30 The Bond 50 Wickson Road Miers Point NSW 2050 www.landlease.com		Drawn By RT Designed PL Checked Approved By Date NOV'12			
				Scale 1:100 (V) 1:500 (H)			
		These designs, plans and specifications are the property of Land Lease and must not be used, reproduced or copied wholly or in part without the written permission of Land Lease.		Project No.		Site No. Drawing No.	
				161804		BPO CD60000004	
						Revision	
						07	

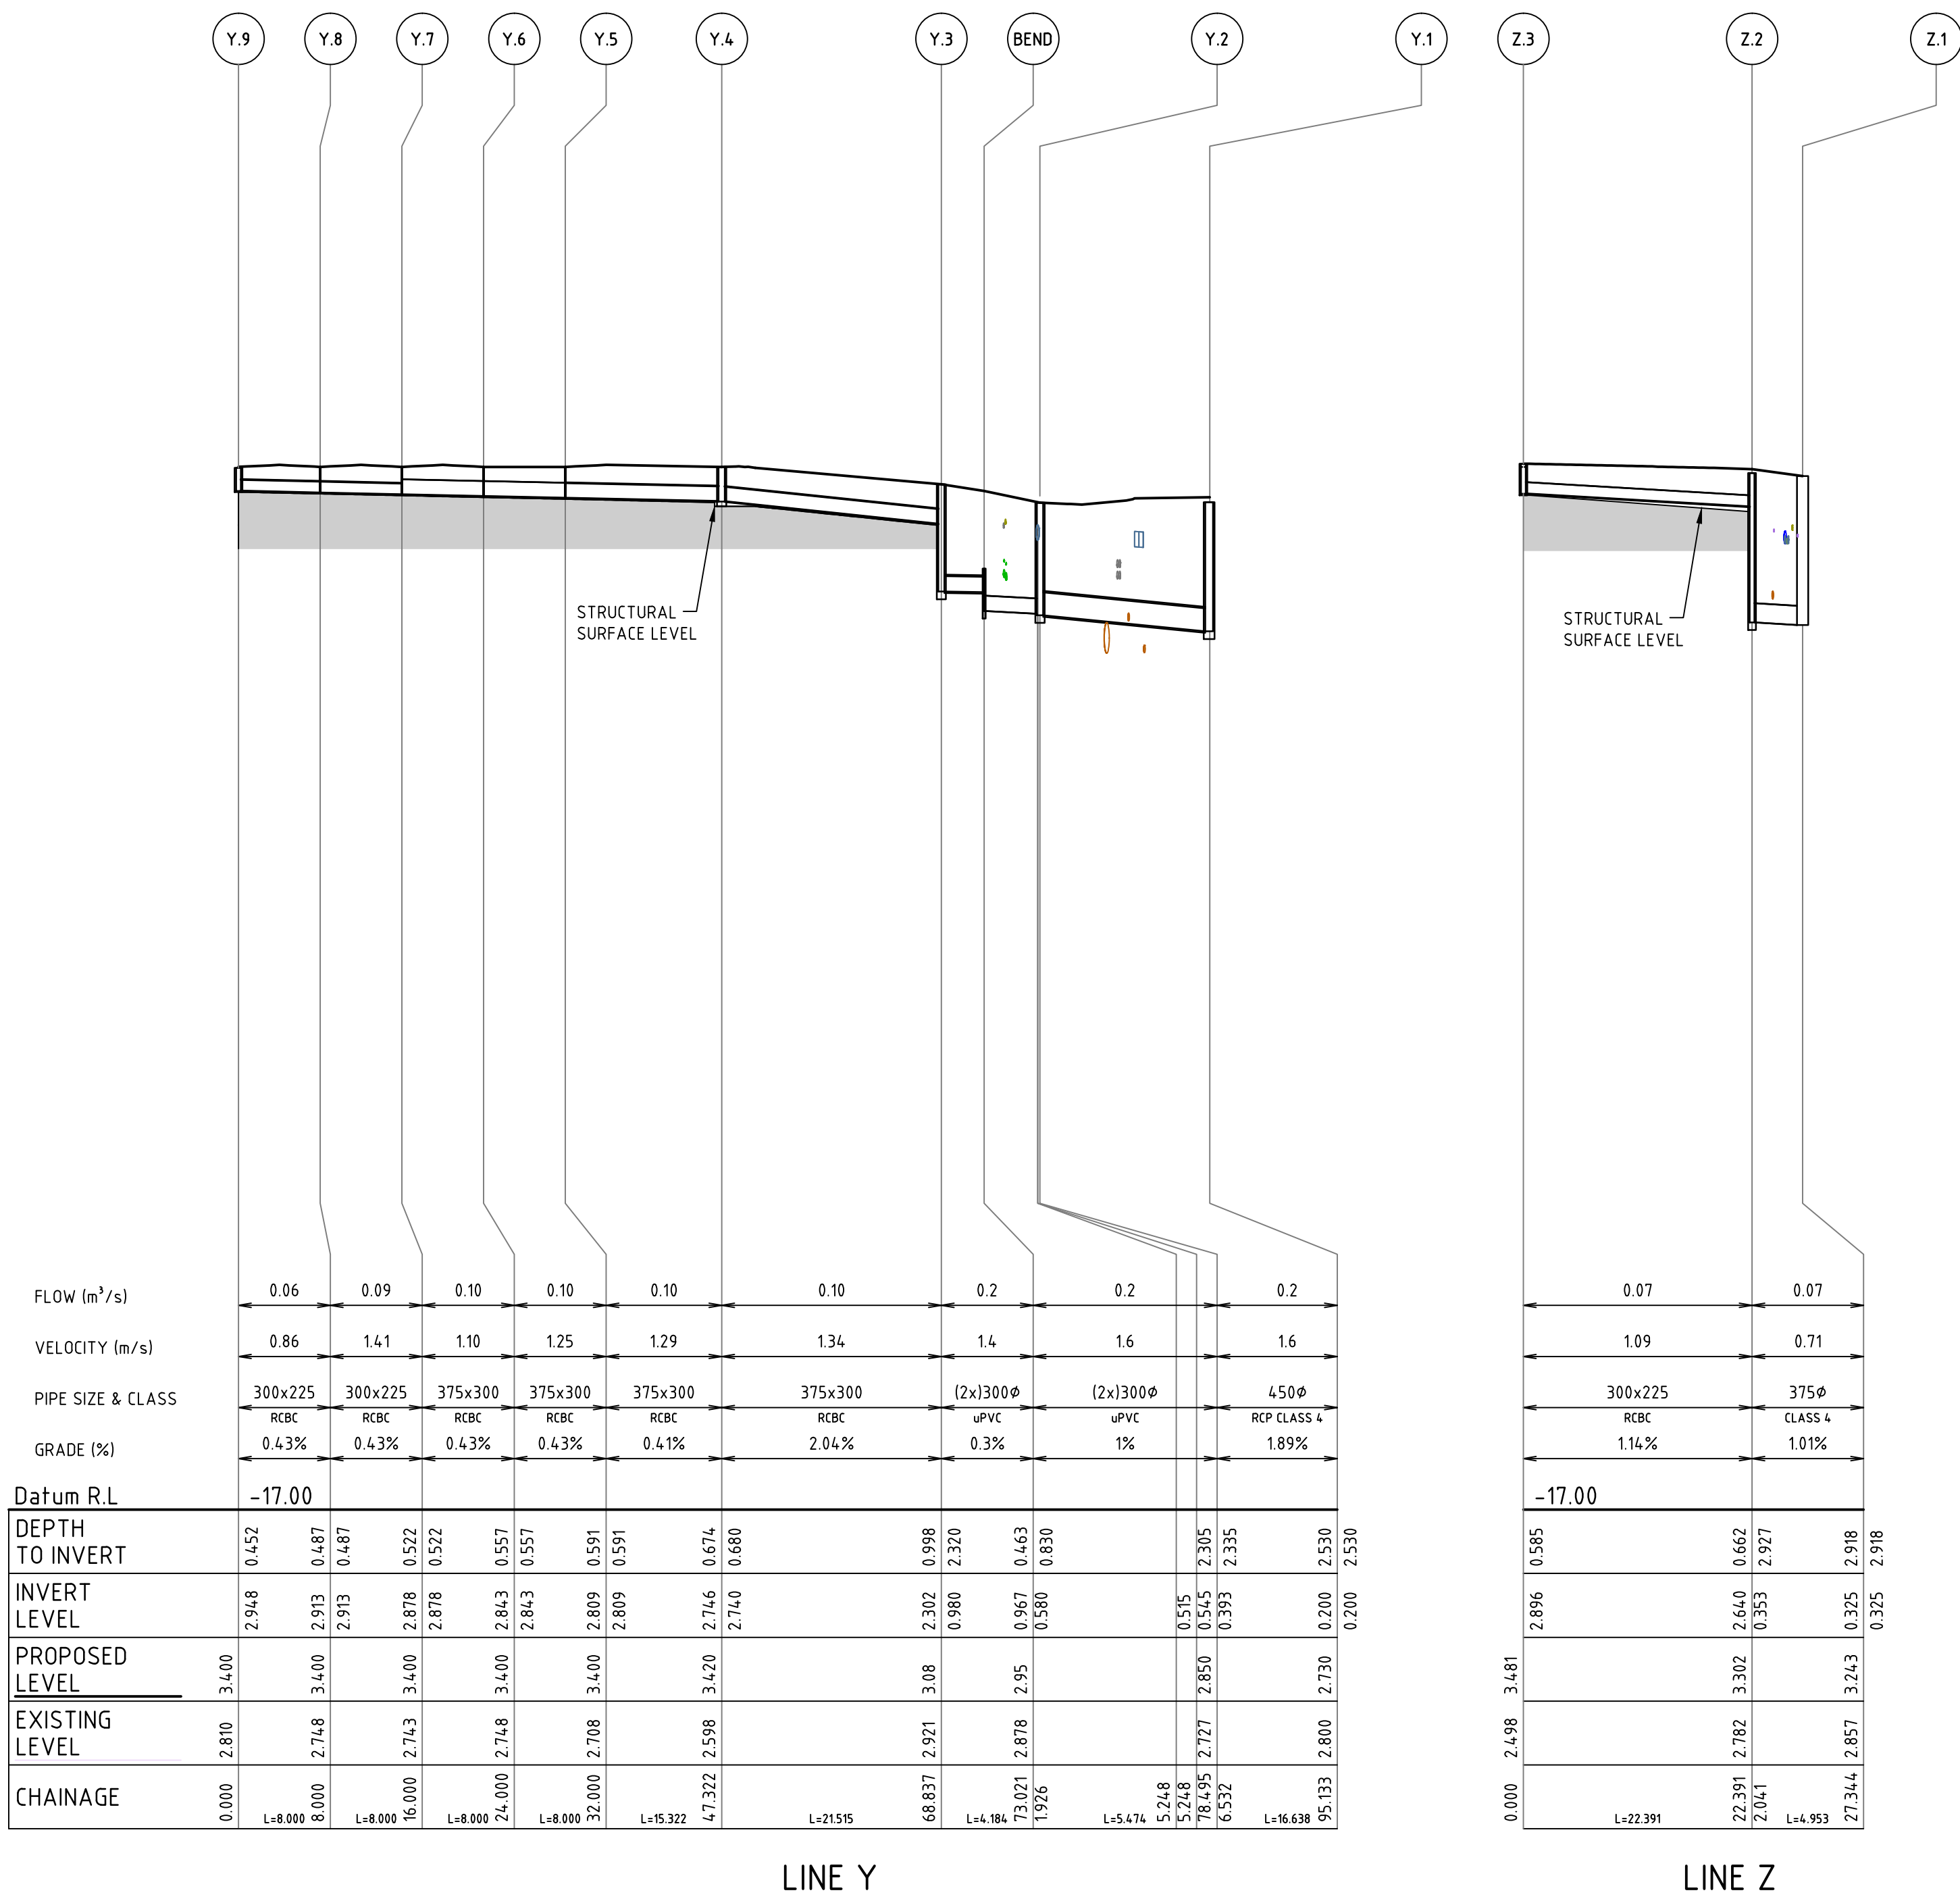

LINE Y

LINE Z

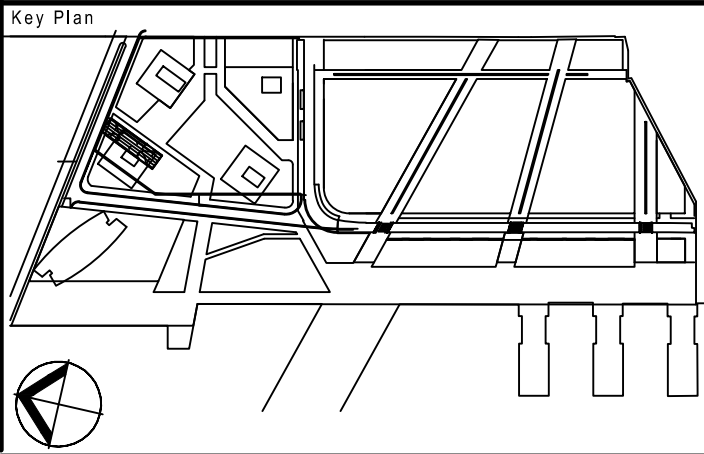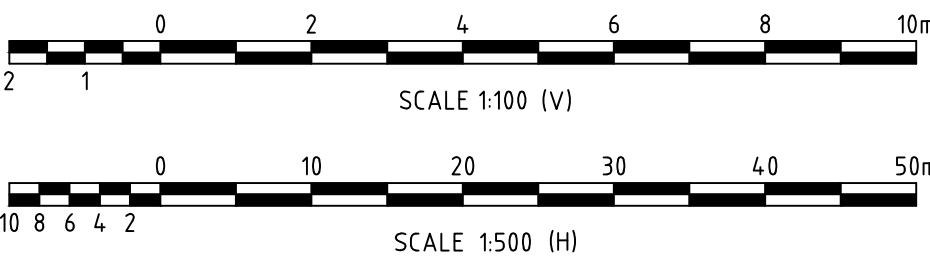


Rev	Item	Revision Description	Date	Rev	Item	Revision Description	Date
7		CONSTRUCTION CERTIFICATE ISSUE FOR DRAINAGE WORKS	06.02.14				
6		ISSUE FOR PUBLIC DOMAIN DA & STW DRAINAGE TENDER	26.11.13				
5		AMENDMENTS AS CLOUDED ISSUE FOR DRAINAGE WORKS TENDER ONLY	24.09.13				
4		AMENDMENTS AS CLOUDED ISSUE FOR DRAINAGE WORKS TENDER ONLY	17.09.13				
3		RE-ISSUE FOR TENDER	23.04.13				
2		ISSUE FOR TENDER	23.11.12				
1		INITIAL ISSUE	18.10.12				

© Cardno Limited All Rights Reserved.
This document is produced by Cardno Limited solely for the benefit of and use by the client in accordance with the terms of the releaser. Cardno Limited does not and shall not assume any responsibility or liability whatsoever to any third party arising out of any use or reliance by third party on the content of this document.




Lead Architects	RSHP Australia Pty Ltd Ruth Harrison Principal Architect RAIA NSW A48 8484 Sydney NSW 2000
Collaborating Architects	Lend Lease Graham W Jones Principal Architect FRAIA NSW A48 4005 ABN 97 000 098 162
Consultant	




Principal	Lend Lease
Developer	Lend Lease
Project Management & Construction	Lend Lease
Design	Lend Lease
30 The Bond 30 Hickson Road Millsers Point NSW 2000	www.lendlease.com
















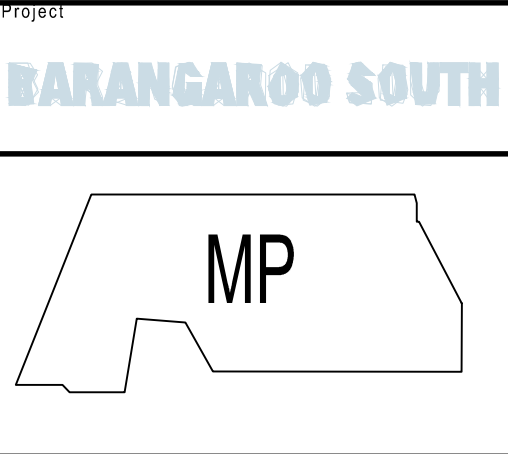


TIME					STORMWATER DRAINAGE LONGITUDINAL SECTIONS SHEET 5				
Drawn By		Designed		Checked		Approved By		Date	
RT		PL						NOV'12	
Scale									
1:100 (V) 1:500 (H)									
Project No.			Site No.			Drawing No.		Revision	
161804			BP0			CD6000005		07	

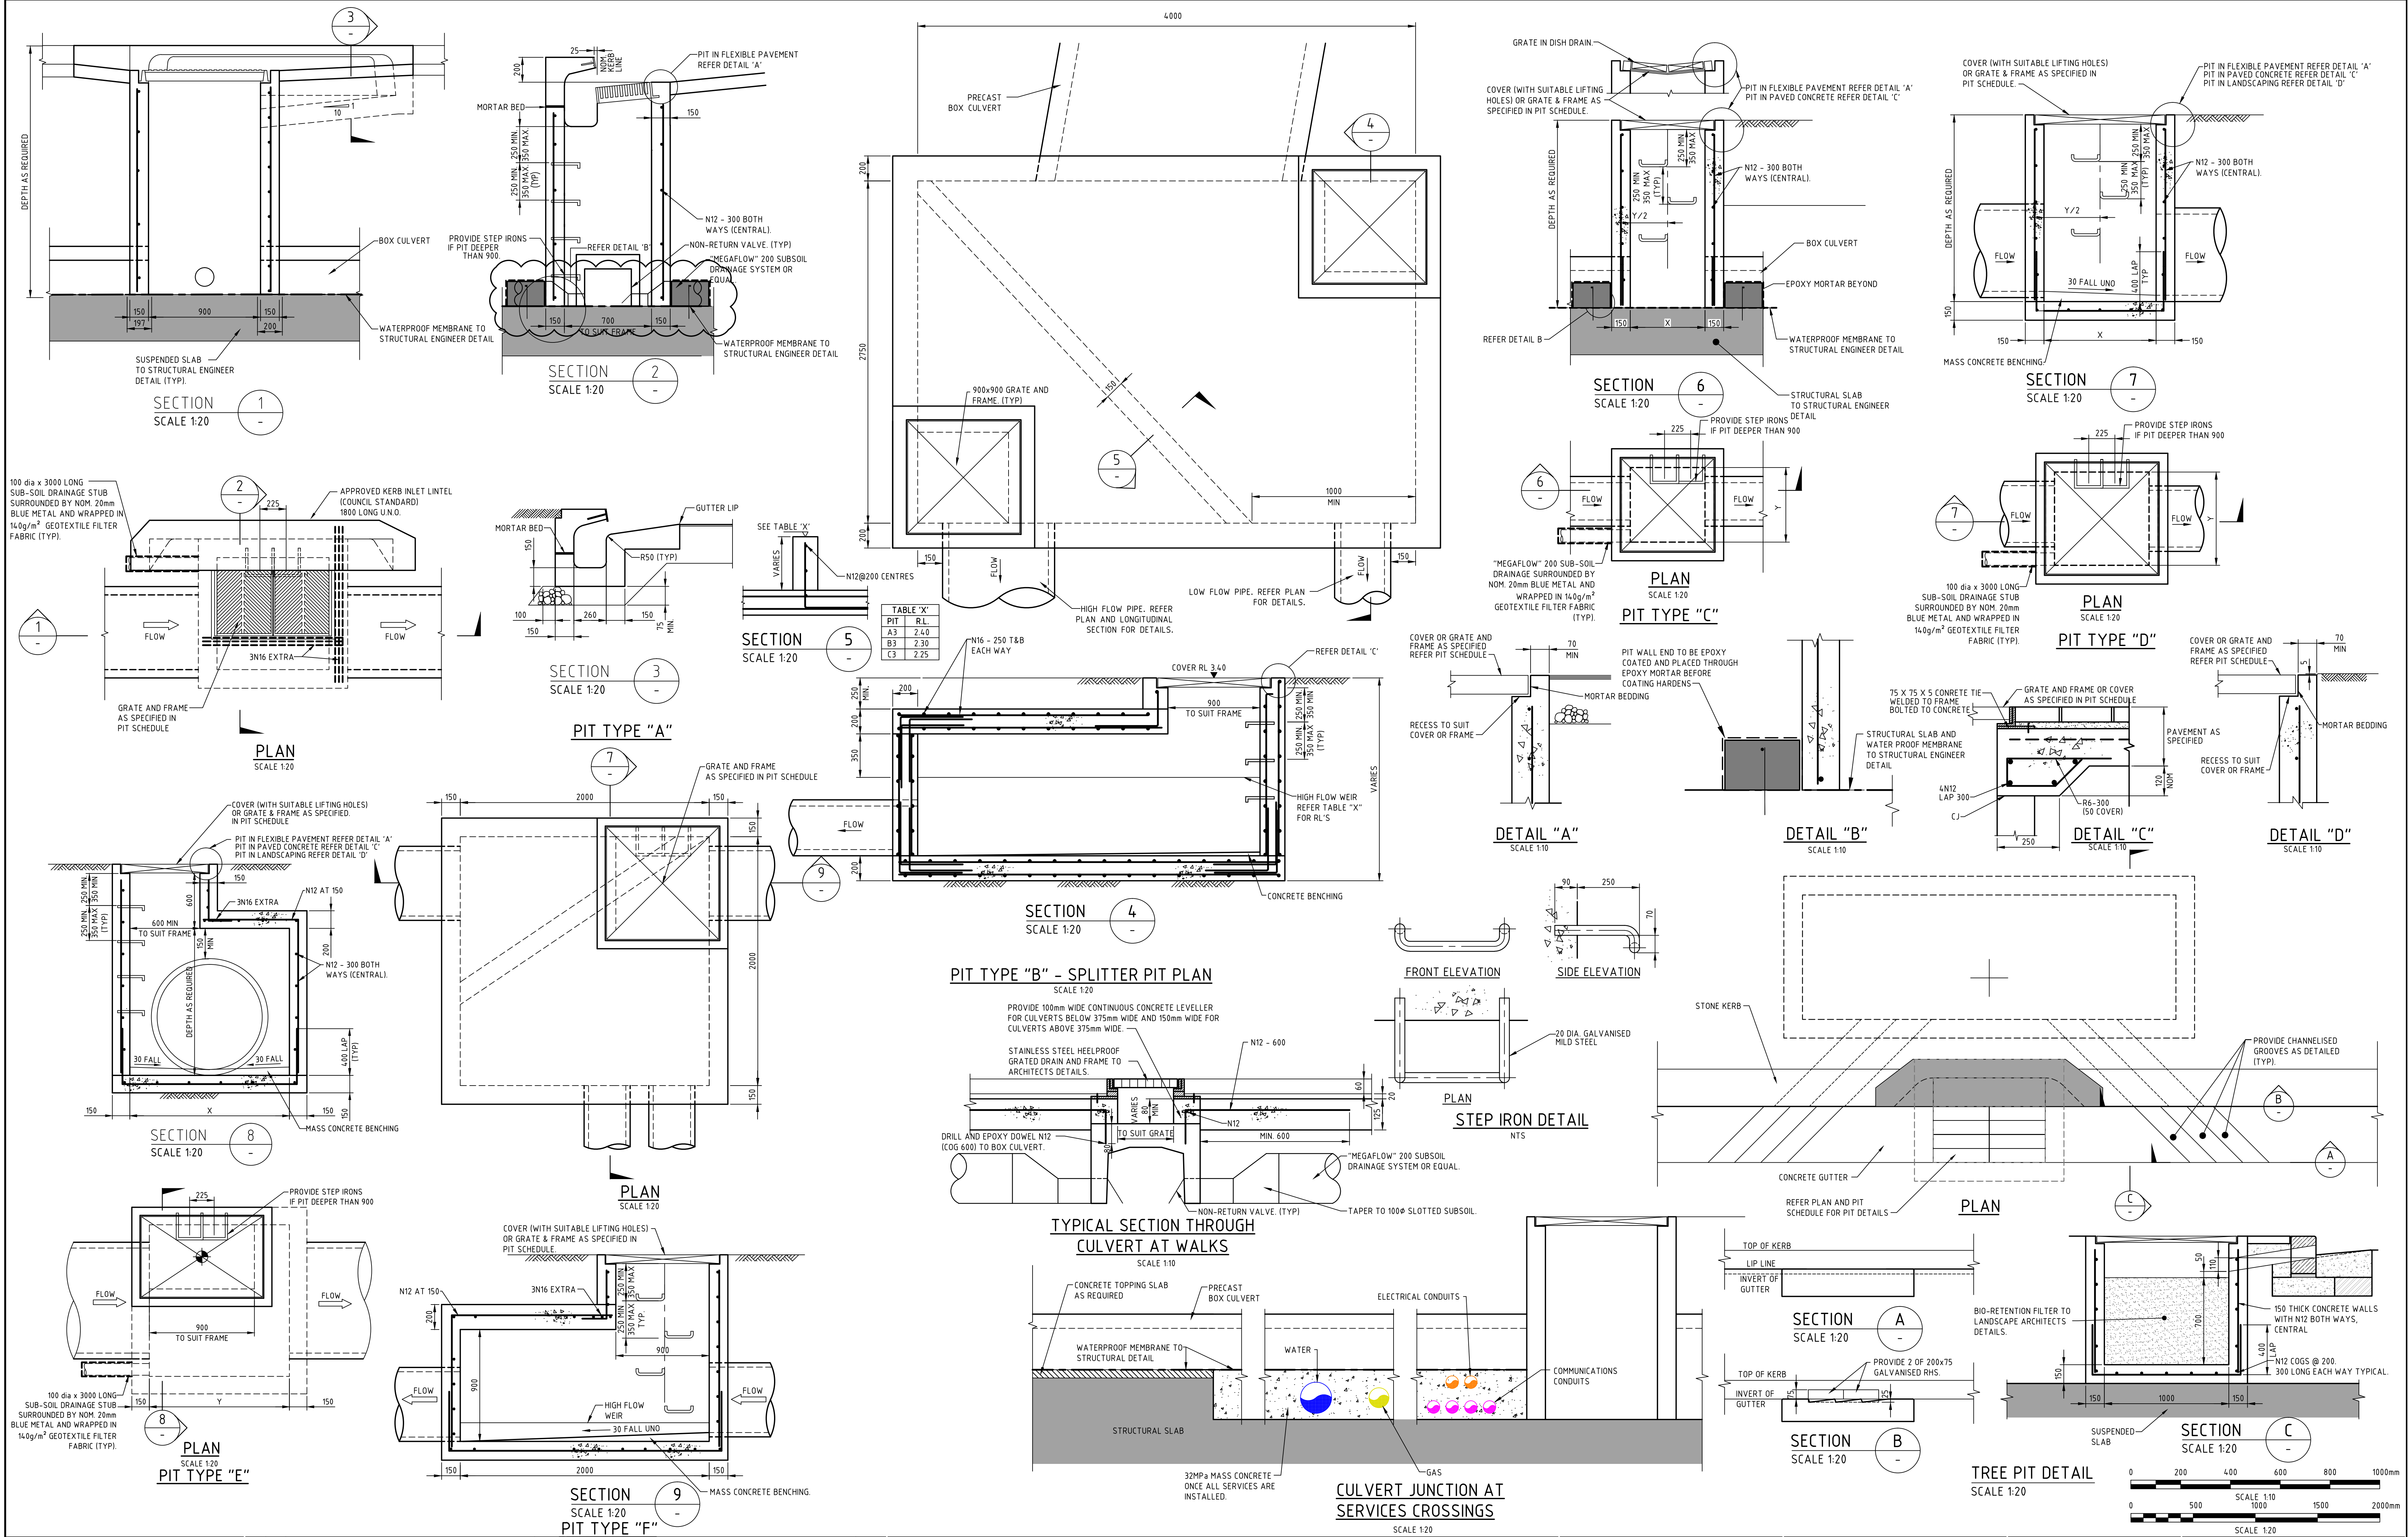

Key Plan		© Cardno Limited All Rights Reserved. This document is produced by Cardno Limited solely for the benefit of and use by the client in accordance with the terms of the retainer. Cardno Limited does not and shall not assume any responsibility or liability whatsoever to any third party arising out of any use or reliance by third party on the content of this document.		Cardno Shaping the Future ABN 95 001 145 035 Level 19, The Forum, 203 Pacific Highway St Leonards NSW Australia 2055 Phone (61) 21 946 7100 Fax (61) 21 943 9170 Email: Sydney@cardno.com.au Web: www.cardno.com.au	Lead Architects RSHP RSHP Australia Pty Ltd Ivan Harwood Principal Architect RAIA NSW A88 8484 Sydney NSW 2000 Collaborating Architects Lend Lease Graham W Jones Principal Architect FRAN NSW A88 4005 ABN 97 000 098 162 Consultant 30 The Bond 30 Hickson Road Millers Point NSW 2000 www.lendlease.com	Principal Lend Lease Developer Project Management & Construction Design 30 The Bond 30 Hickson Road Millers Point NSW 2000 www.lendlease.com	Project BARANGAROO SOUTH MP	Drawn By AE Designed PL Checked Approved By Date NOV'12 AS SHOWN Project No. 161804 Site No. BP0 CD8000001 Revision 10	Scale 0 200 400 600 800 1000mm 0 500 1000 1500 2000mm SCALE 1:10 SCALE 1:20	STORMWATER DETAILS-SHEET 1
-----------------	--	---	--	--	---	--	--	---	--	-----------------------------------

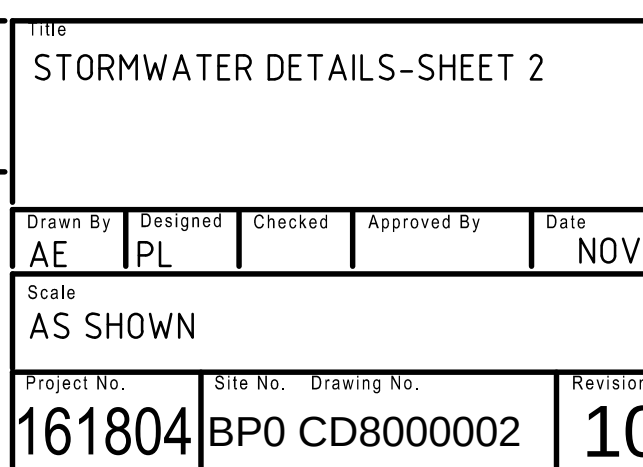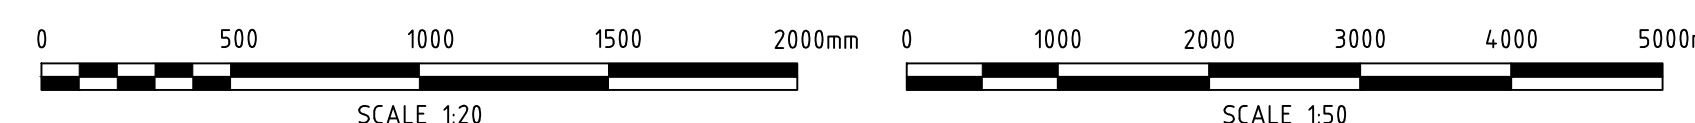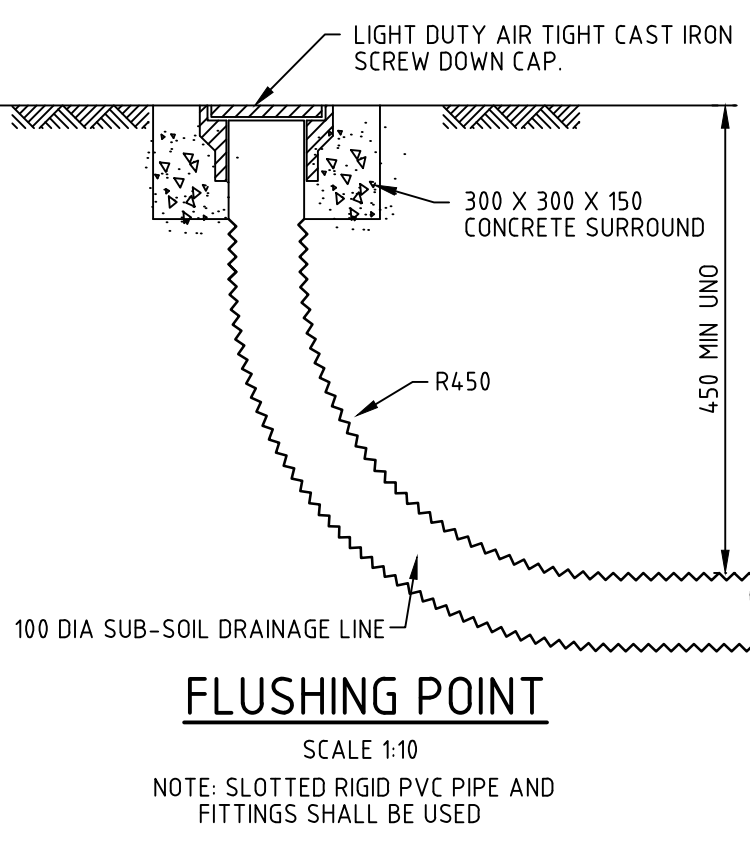

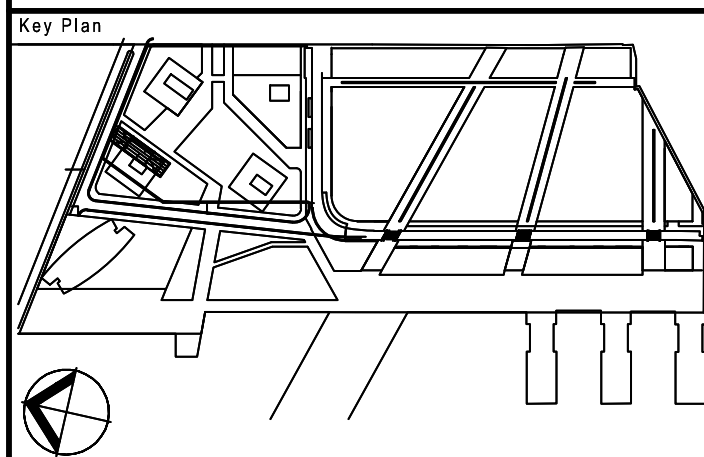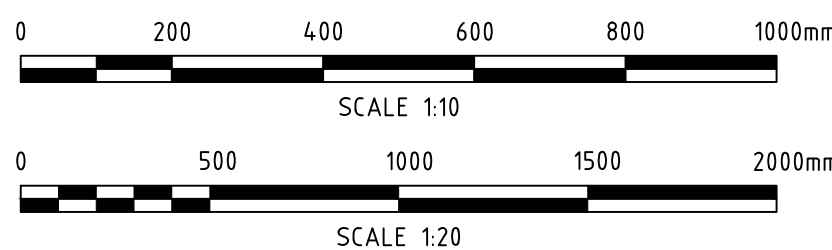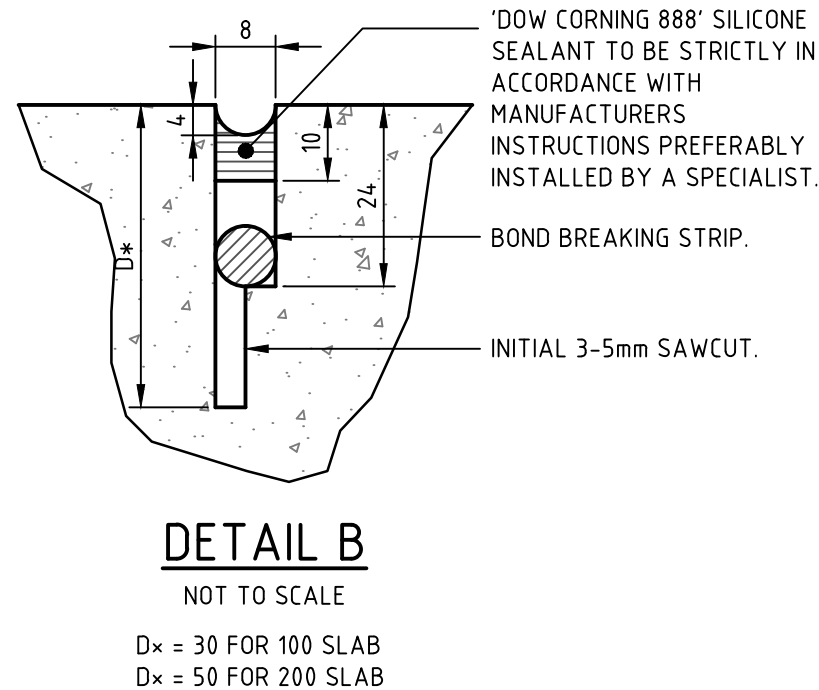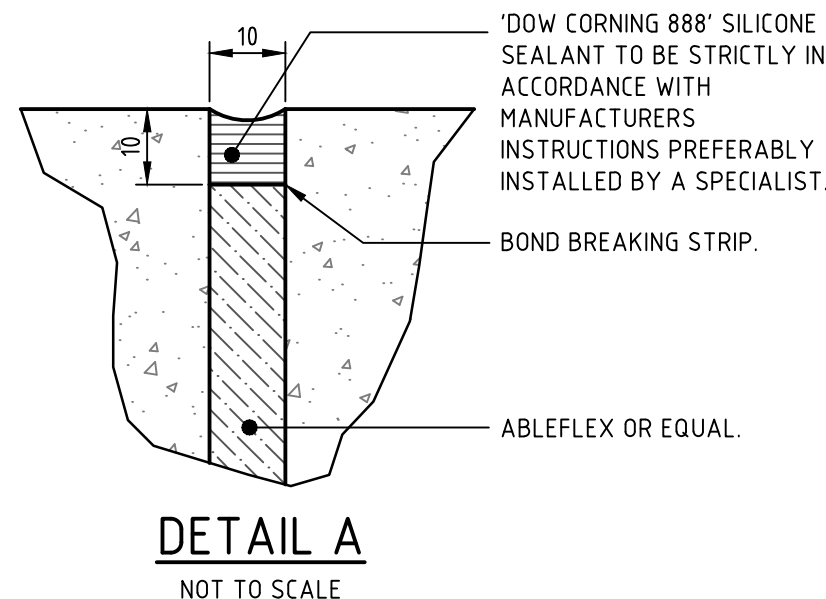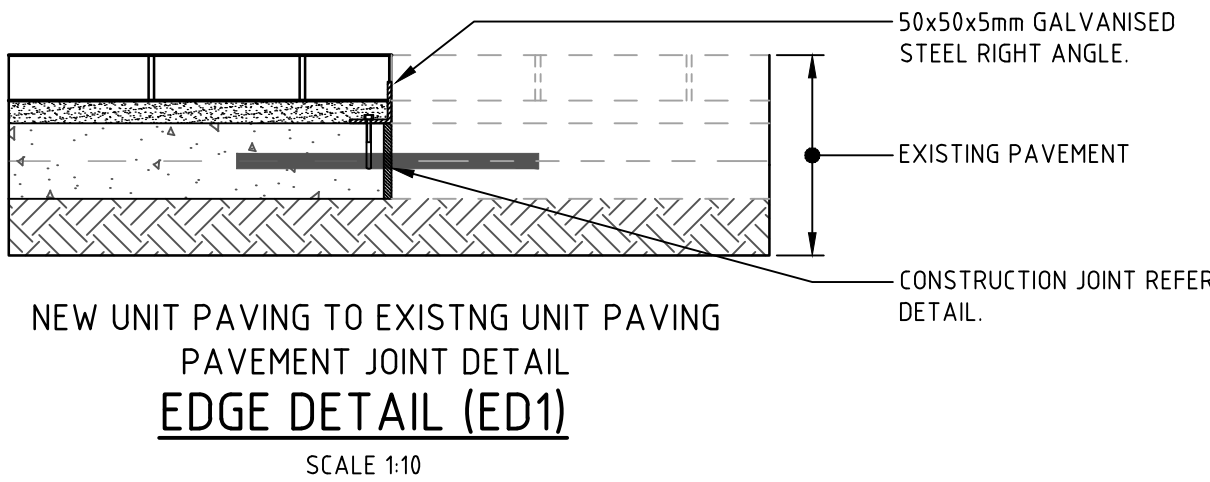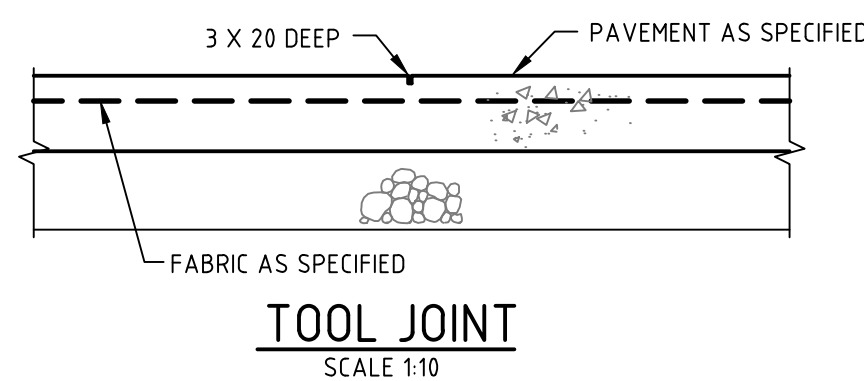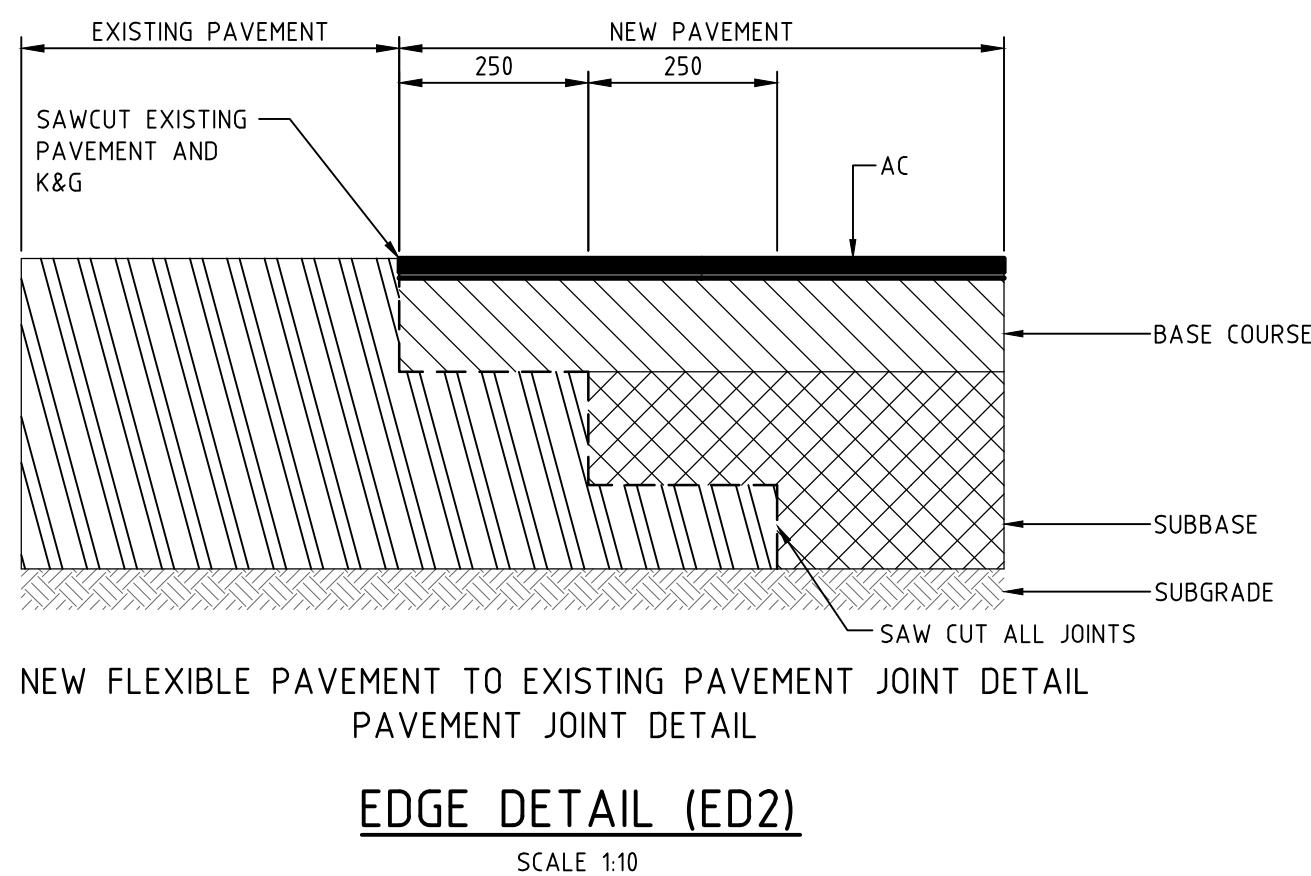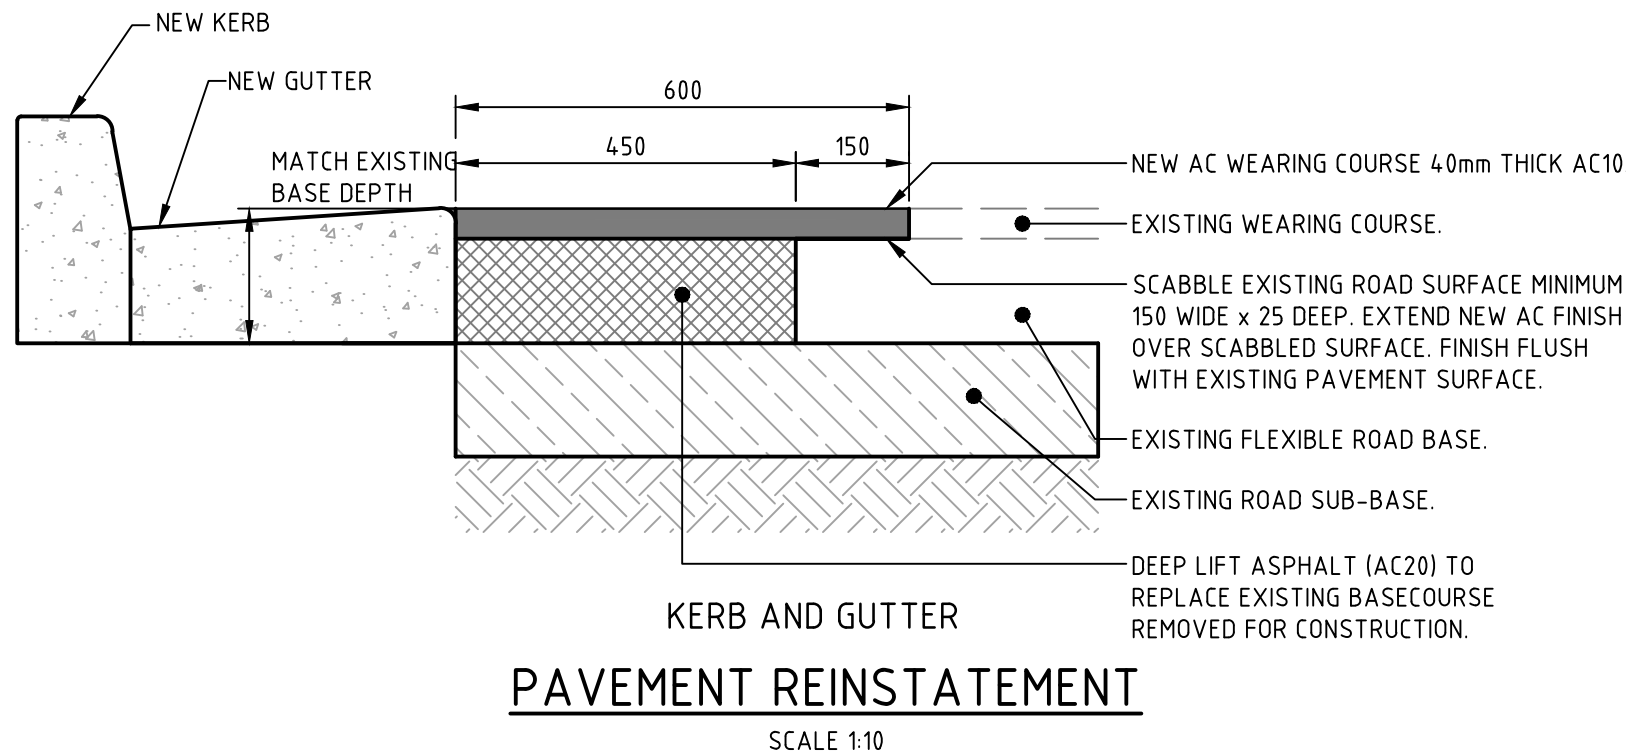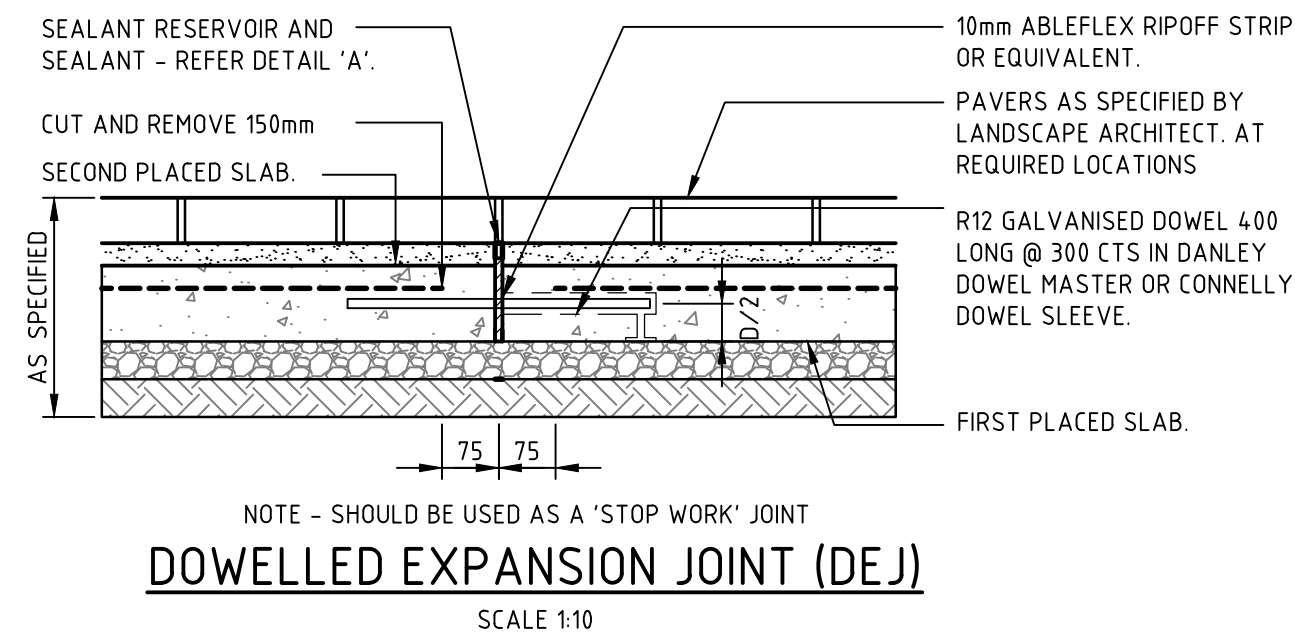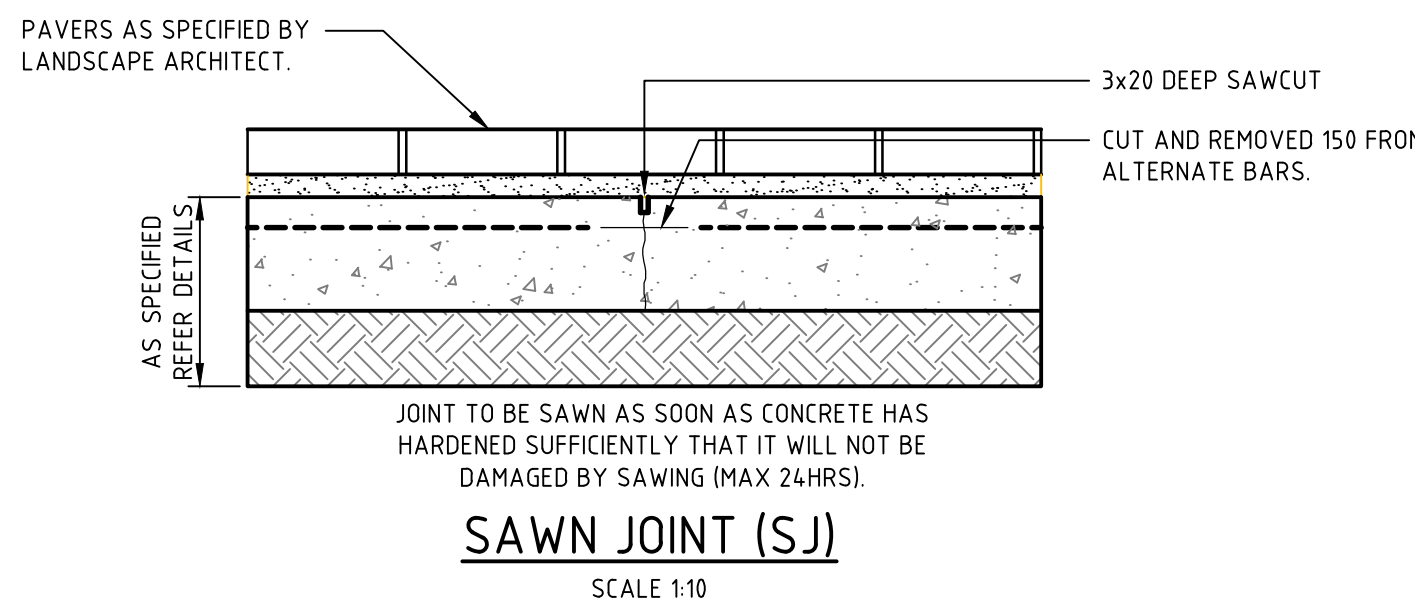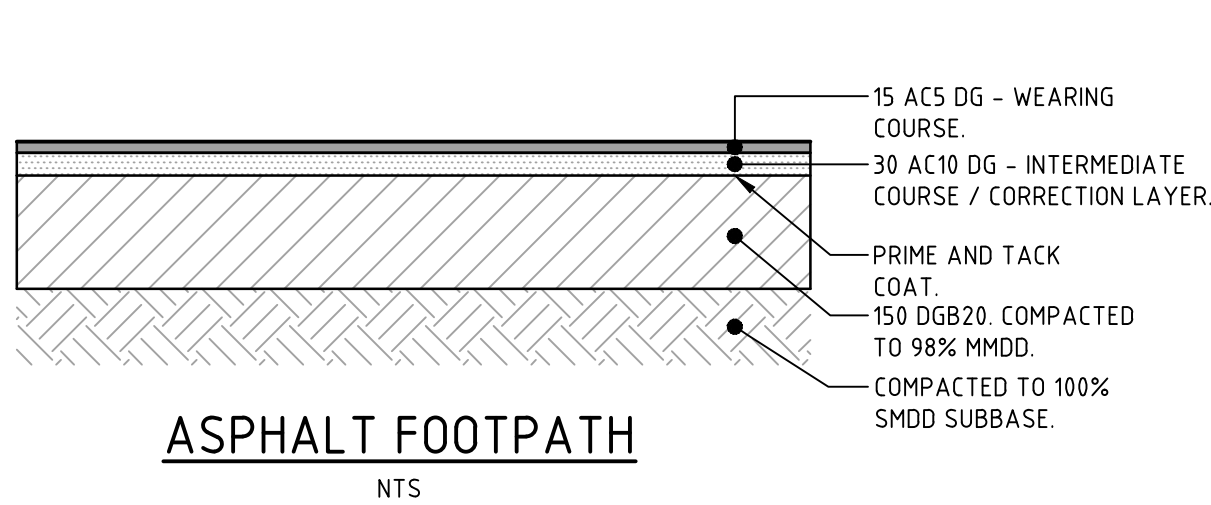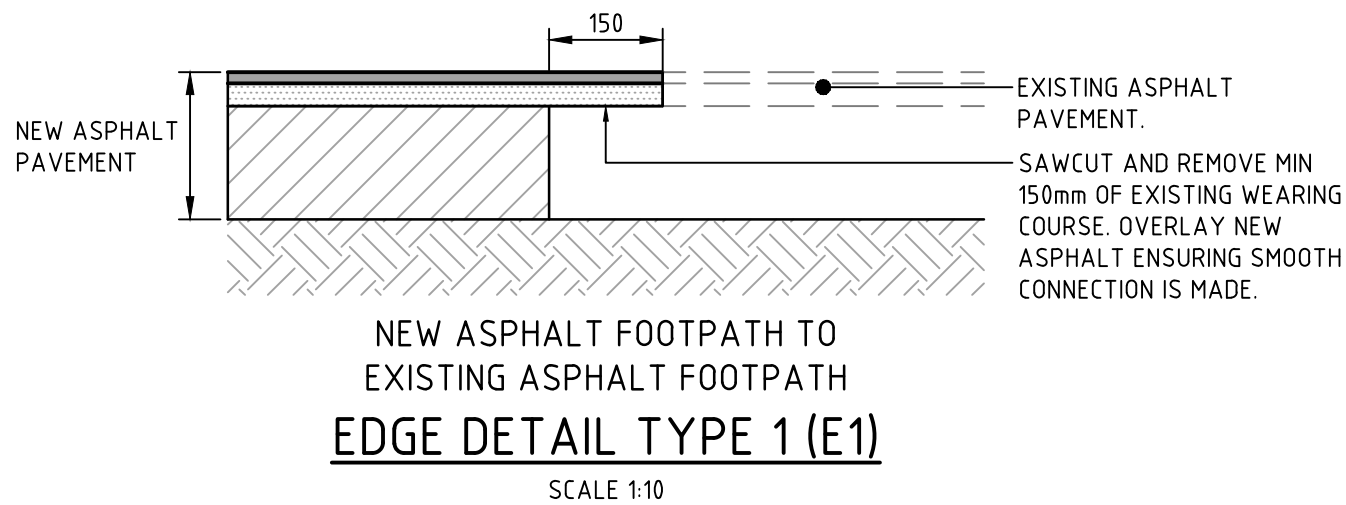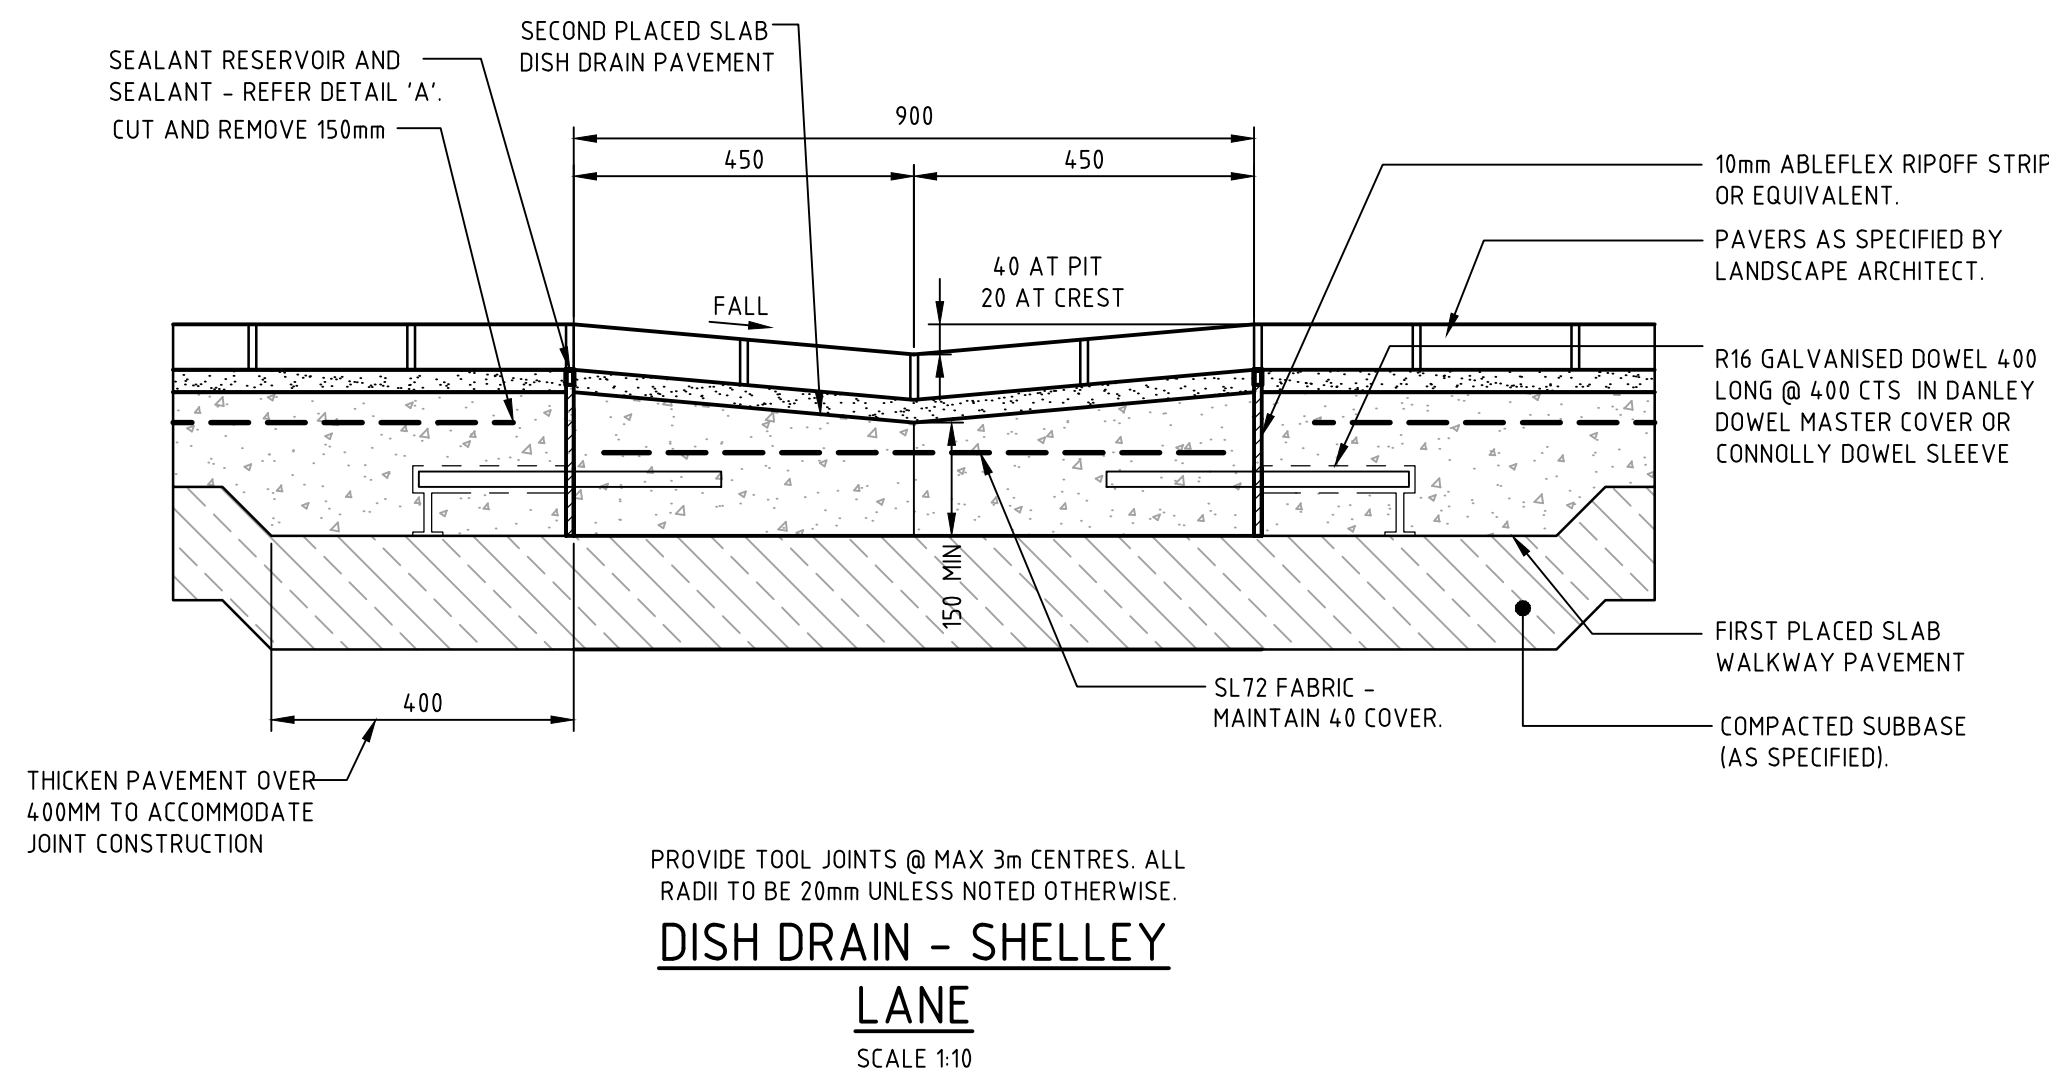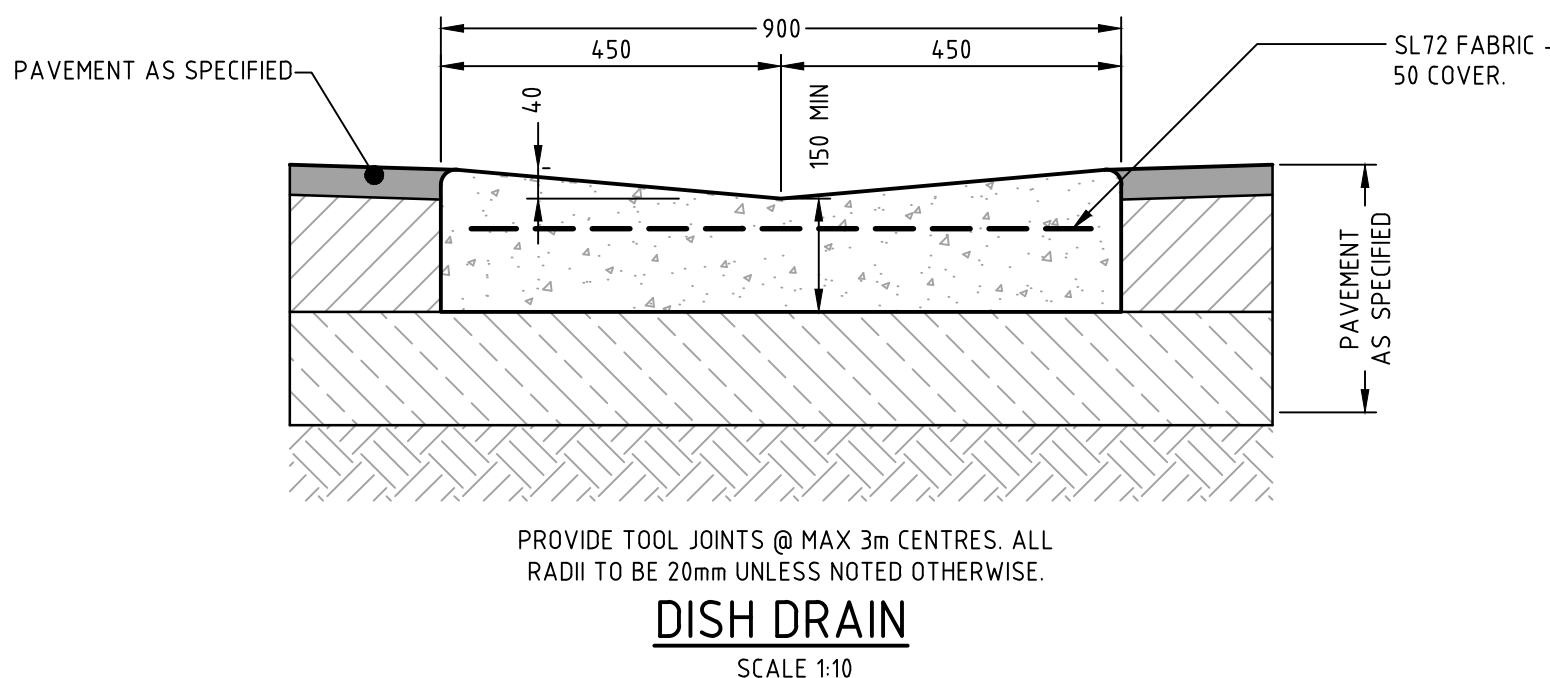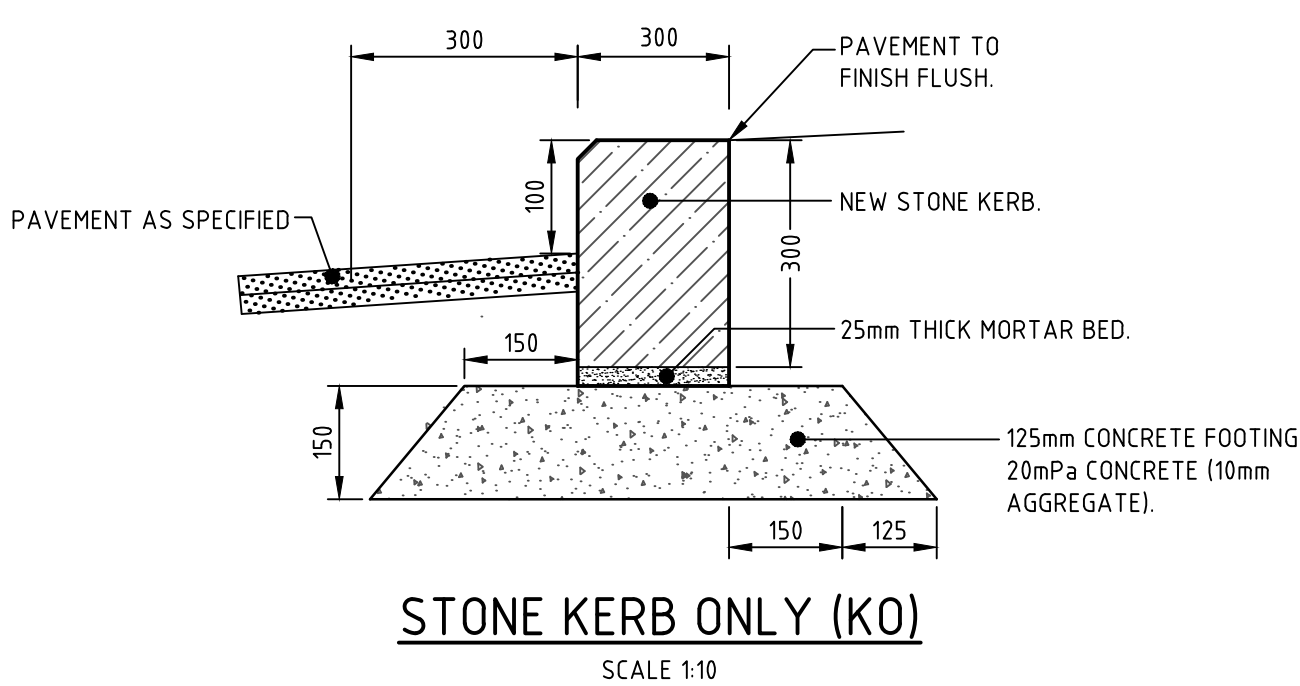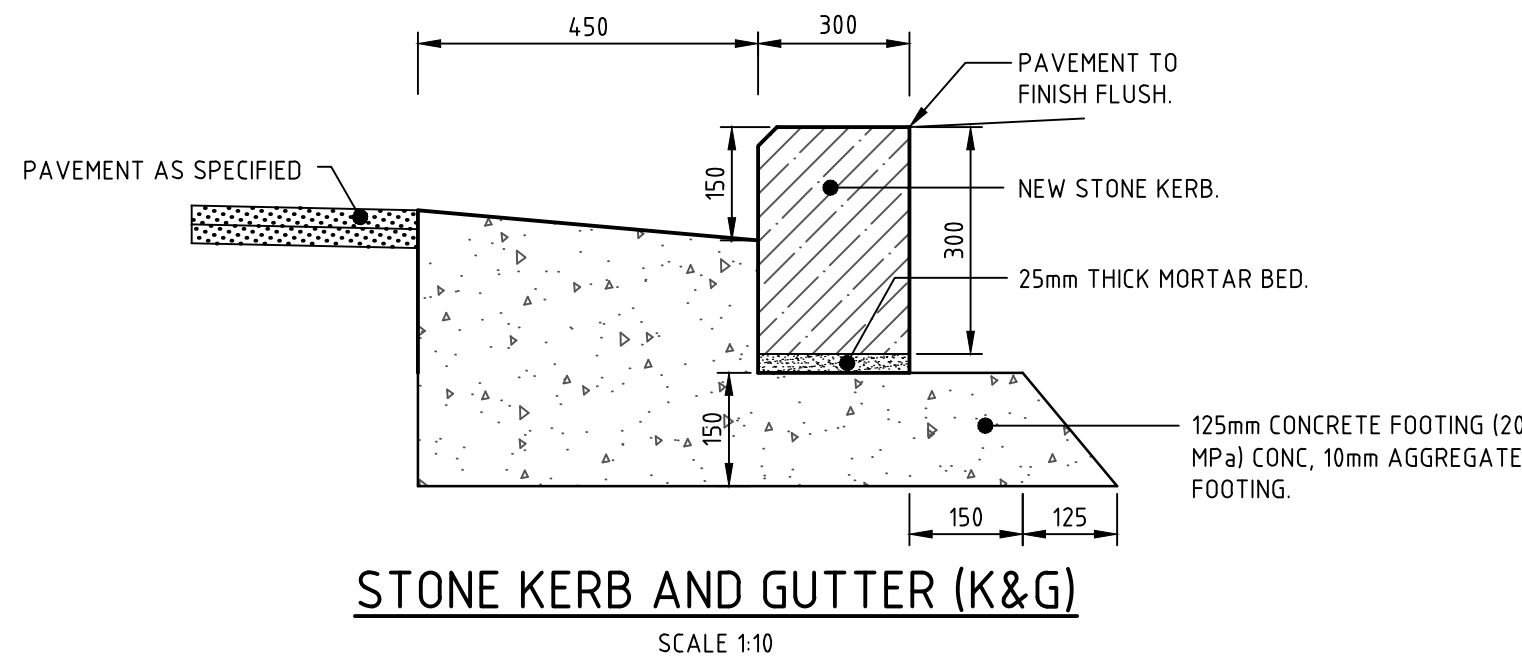



Rev	Item	Revision Description	Date	Rev	Item	Revision Description	Date
4	CONSTRUCTION CERTIFICATE ISSUE FOR DRAINAGE WORKS	06.02.14					
3	ISSUE FOR PUBLIC DOMAIN DA	26.11.13					
2	RE-ISSUE FOR TENDER	23.04.13					
1	ISSUE FOR TENDER	23.11.12					

© Cardno Limited All Rights Reserved.
This document is produced by Cardno Limited solely for the benefit of and use by the client in accordance with the terms of the releaser. Cardno Limited does not and shall not assume any responsibility or liability whatsoever to any third party arising out of any use or reliance by third party on the content of this document.



Lead Architects	RSHP Australia Pty Ltd Ivan Harcourt Principal Architect RAIA NSW A88 8484 Sydney NSW 2000	Principal	Lend Lease	Project	KARANGAROO SOUTH	Title	SITeworks DETAILS-SHEET 1
Collaborating Architects	Lend Lease Graham W Jones Principal Architect FRAIA NSW A88 4005 ABN 97 000 098 162	Developer	Lend Lease	Project Management & Construction	Lend Lease	Design	Lend Lease
Consultant	30 The Bond 30 Hickson Road Mills Point NSW 2000 www.lendlease.com	Scale	AS SHOWN	Project No.	161804	Site No.	BP0 CD8000010
		Revision	04				

Catchment Name	Area	Outlet Pit
S1	0.0735	HR B3
S2	0.0040	HR B3
S3	0.0030	HR B3
S4	0.0052	HR B3
S6	0.0081	HR B3
S7	0.0041	HR B3
S8	0.0158	SHELLEY ST
Z1	0.0138	B1
Z2	0.0120	B1
Z3	0.0125	B1
Z4	0.0125	B1
Z5	0.0125	B1
Z6	0.0125	B1
Z7	0.0125	C1
Z8	0.0125	C1
Z9	0.0125	C1
Z10	0.0099	C1
X1	0.0263	A1
X2	0.0154	A1
X3	0.0251	A1
X4	0.0277	A1

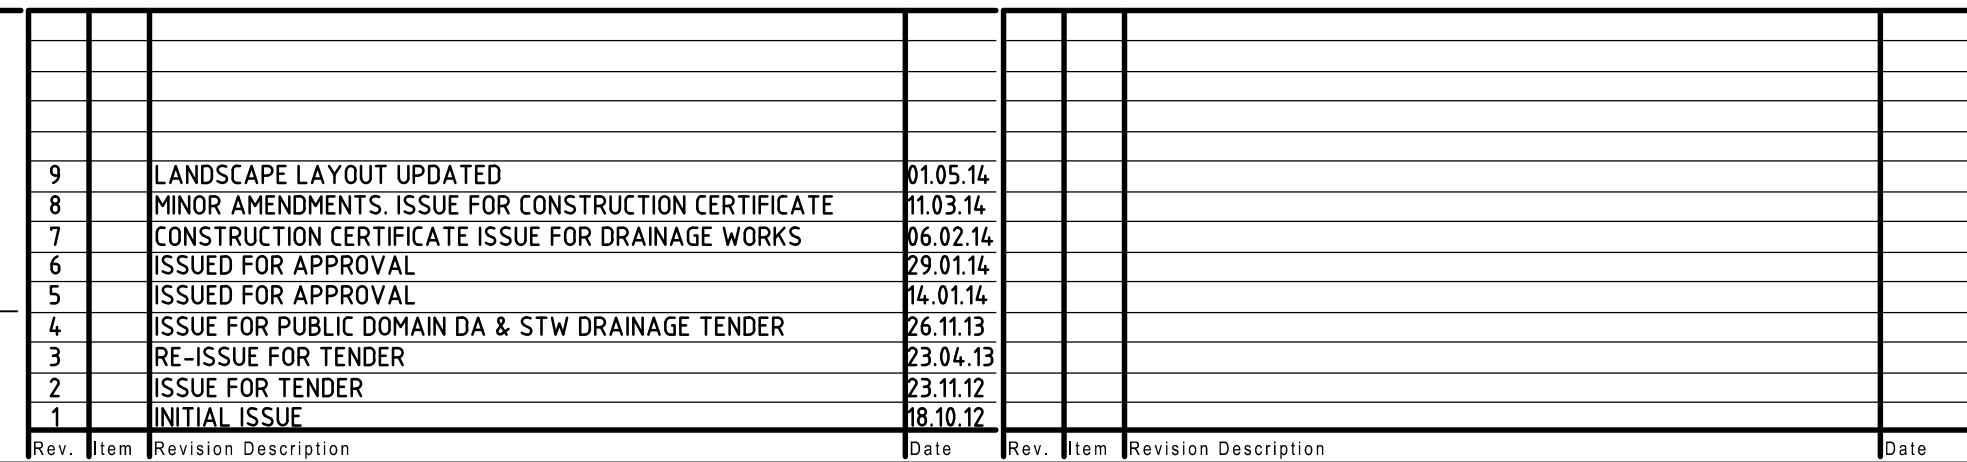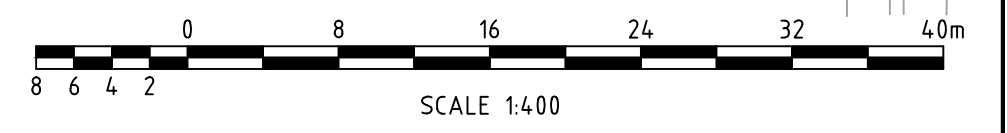

 **Cardno**
Shaping the Future

ABN 95 001 145 035
Level 9, The Forum, 203 Pacific Highway
St Leonards NSW Australia 2055
Phone (61 2) 9496 7700 Fax (61 2) 9439 5770
Email: Sydney@cardno.com.au Web: www.cardno.com.au

Lead Architects RSHP RSHP Australia Pty Ltd Ivan Harbord Principal Architect RAAM NSW ABN 6454 Sydney NSW 2000		Principal Lend Lease	Project BARANGAROO SOUTH	Title CATCHMENT PLAN
Collaborating Architects Lend Lease Graham W Jones Principal Architect FRAIA NSW ABN 4005 ASB 97 000 098 162		Developer Lend Lease Project Management & Construction Lend Lease Design Lend Lease	MP	Drawn By RT Designed By PL Checked Approved By Date NOV'12
Consultant Scale 1:4-00	30 The Bond 30 Wickson Road Maitland NSW 2000 www.lendlease.com		Project No. 161804	
		Site No. Drawing No. BPO CD9000010		Revision 09