


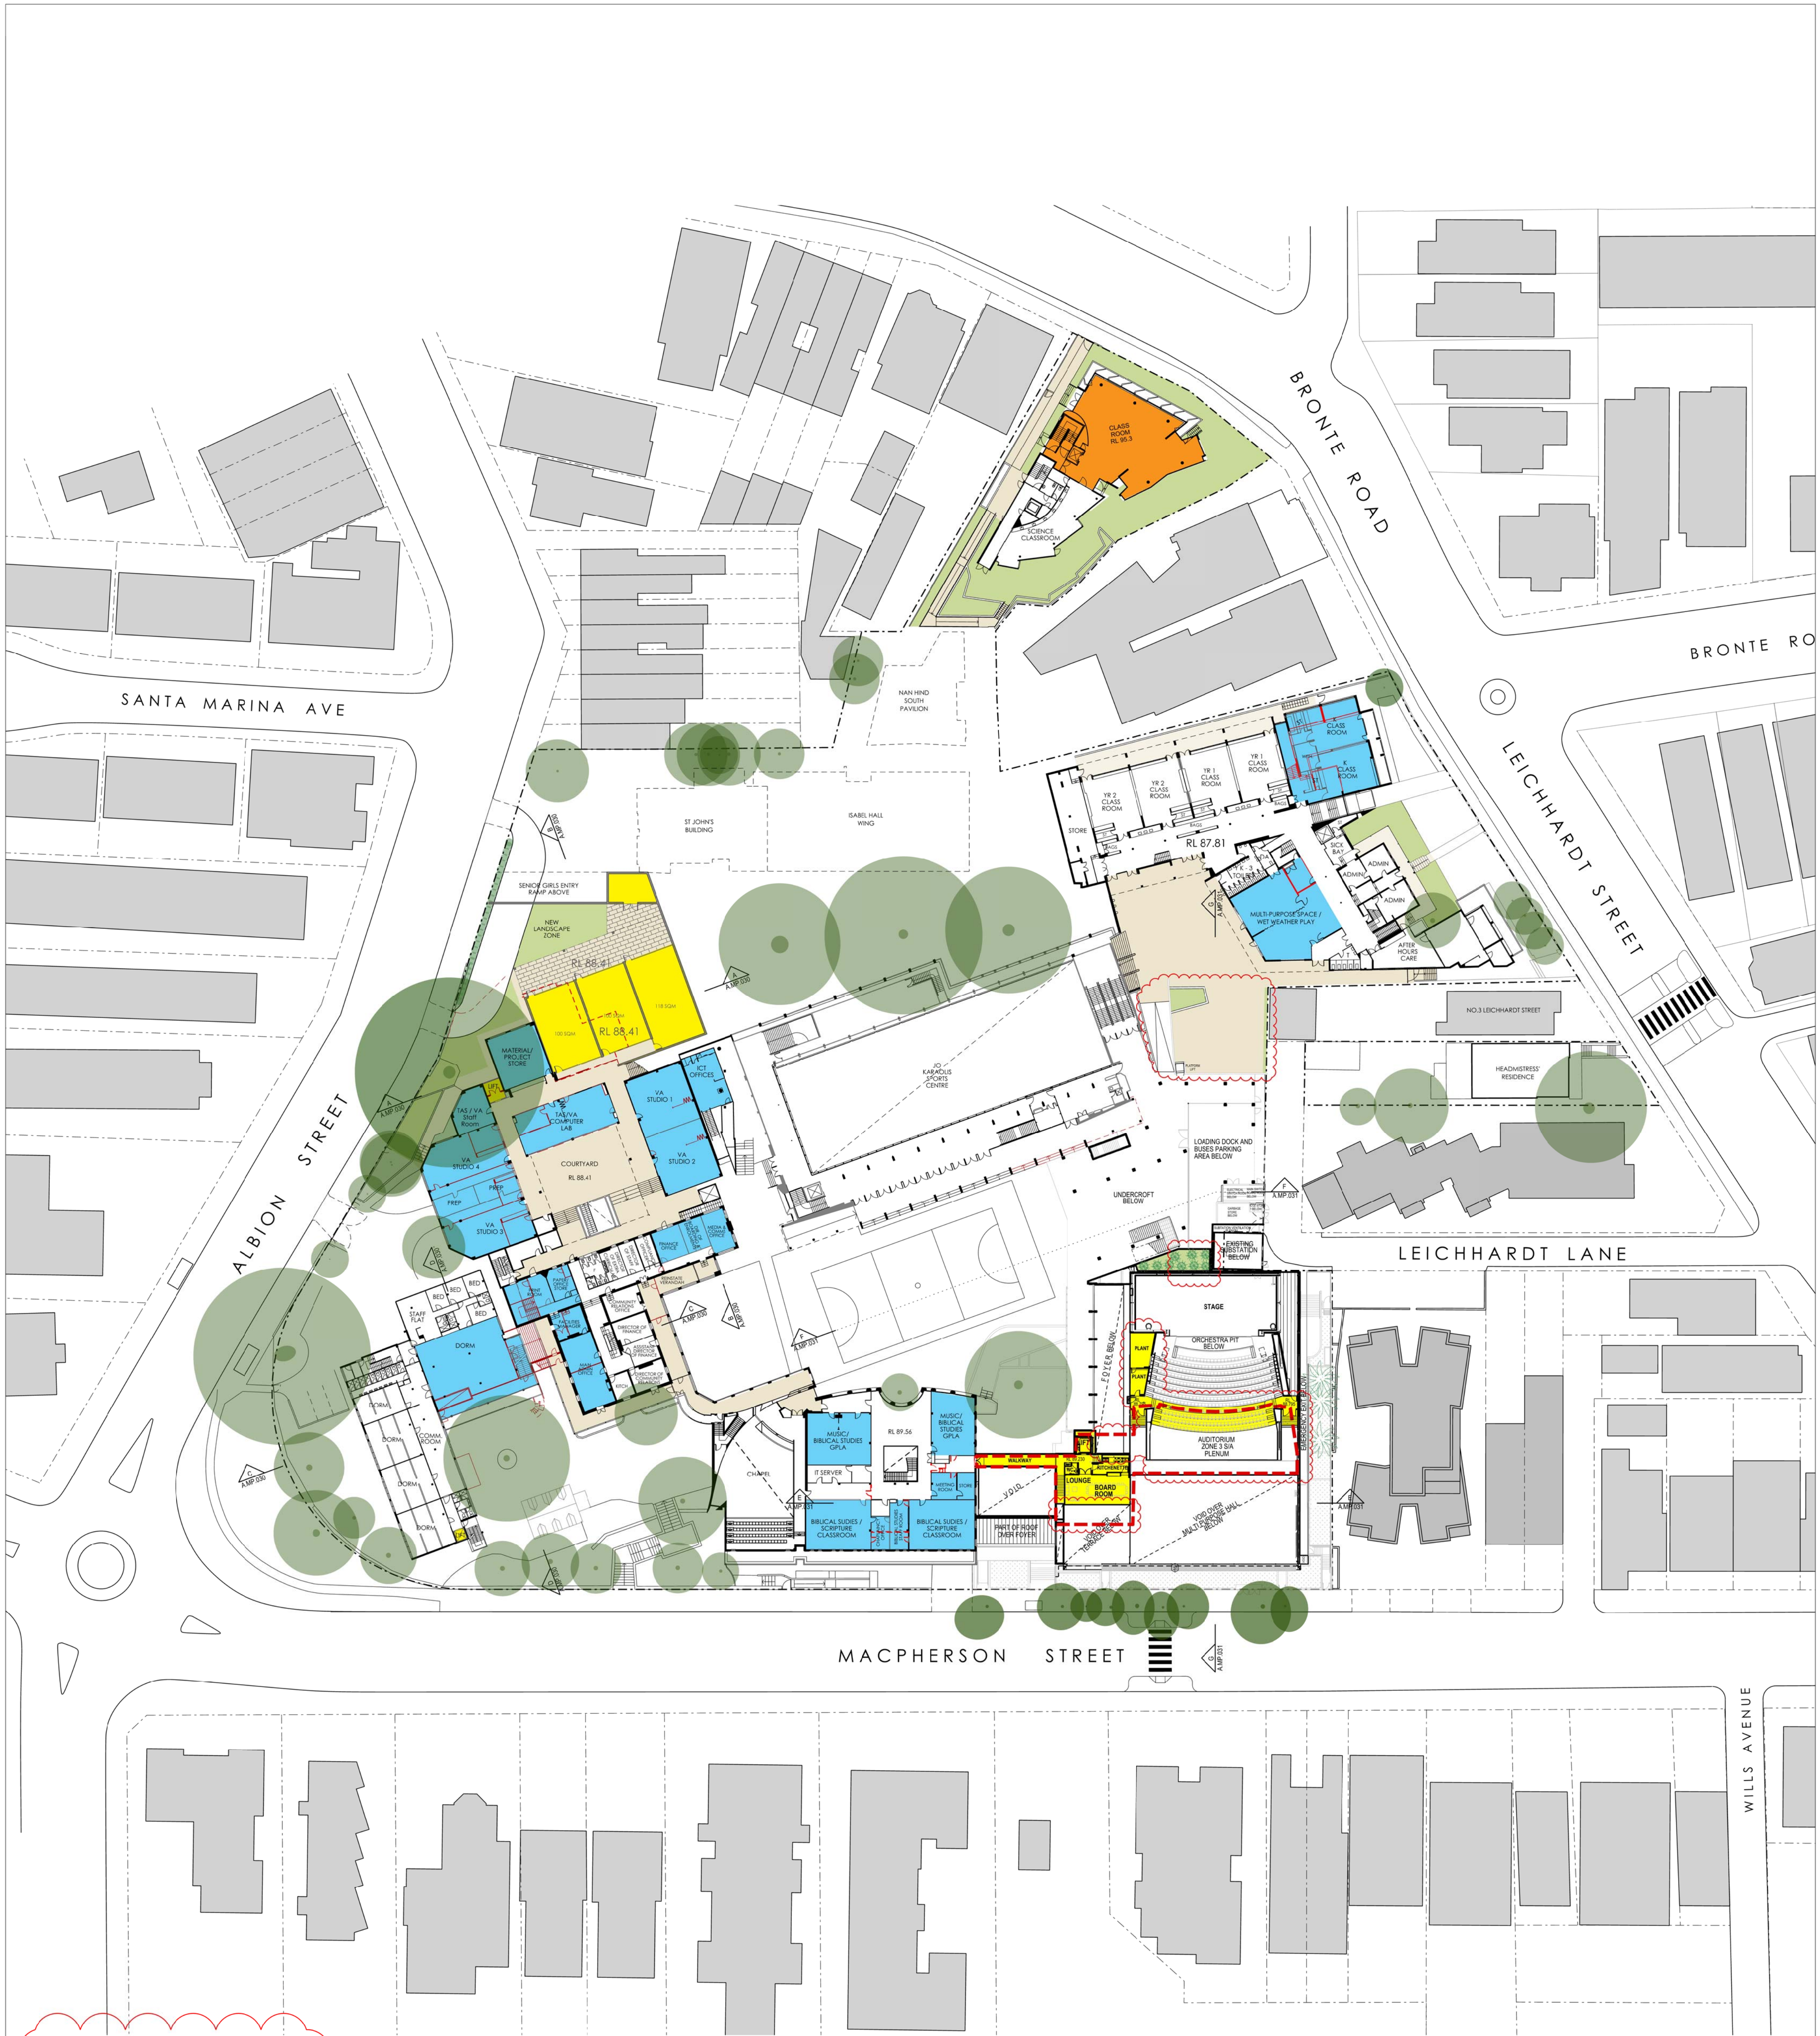

- LEGEND**
- ST. CATHERINE'S SCHOOL SITE BOUNDARY
  - RPAC APPROVED DA FOOTPRINT (SSD 6339)
  - RPAC PROPOSED S.96 DEVELOPMENT
  - APPROVED FUTURE DEVELOPMENT
  - INTERNAL RENOVATION
  - EXISTING TO BE DEMOLISHED
  - EXISTING TREE
  - EXISTING TREE TO BE REMOVED

**NOTES:**

- FOR ADDITIONAL INFORMATION REGARDING CHANGES TO THE RPAC DESIGN REFER TO THE 96A-SERIES.
- DRAWINGS TO BE REPRODUCED IN COLOUR FOR CLARITY OF INFORMATION.

|                             |  |                                            |  |                             |  |                       |  |                                |  |
|-----------------------------|--|--------------------------------------------|--|-----------------------------|--|-----------------------|--|--------------------------------|--|
| Client                      |  | Architect                                  |  | Project                     |  | Drawing Title         |  | Scale: 1:500 @ A1 Job No: 1212 |  |
| ST. CATHERINE'S SCHOOL      |  | PD MAYOH PTY LTD                           |  | Part 1 : Campus Master Plan |  | MASTER PLAN - LEVEL 5 |  | 0m 10 20 30                    |  |
| 26 Albion Street            |  | ABN 1678099606                             |  | Address                     |  |                       |  | Checked: PDM,JS Drawn: CM, DBV |  |
| Waverley NSW 2024           |  | Peter Mayoh, Regd. Architect No 3788       |  | 26 Albion Street            |  | Waverley NSW 2024     |  | Dwg No. Issue                  |  |
|                             |  | Jo Simmons, Regd. Architect No 8227        |  |                             |  |                       |  | A.MP.024 B                     |  |
|                             |  | 80 Staphallen Avenue, Northbridge NSW 2063 |  |                             |  |                       |  |                                |  |
|                             |  | P : (02) 9958 0488                         |  |                             |  |                       |  |                                |  |
|                             |  | info@pdmayoh.com.au                        |  |                             |  |                       |  |                                |  |
|                             |  | www.mayoharchitects.com.au                 |  |                             |  |                       |  |                                |  |
| B S.96 APPLICATION          |  | 19.12.17                                   |  |                             |  |                       |  |                                |  |
| A D.A. ISSUE                |  | 03.07.14                                   |  |                             |  |                       |  |                                |  |
| Issue Amendment Description |  | Date                                       |  |                             |  |                       |  |                                |  |