

MACPHERSON STREET

LEICHHARDT LANE

LEICHHARDT LANE

EXISTING VEGETATION SCHEDULE

ID	BOTANICAL NAME	COMMON NAME	HEIGHT		SPREAD	COMMENT
			(m)	(m)		
T01	<i>Ficus rubiginosa</i>	Port Jackson Fig	12	12		Remove
T02	<i>Cupaniopsis anacardioides</i>	Tuckeroo	6	4		Remove
T03	<i>Banksia integrifolia</i>	Coast Banksia	4	3		Remove
T05	<i>Ficus rubiginosa</i>	Port Jackson Fig	14	16		Remove
T06	<i>Magnolia grandiflora</i>	Bull Bay Magnolia	14	16		Retain
T08	<i>Cinnamomum camphora</i>	Camphor Laurel	18	12		Remove
T09	<i>Cinnamomum camphora</i>	Camphor Laurel	18	12		Remove
T10	<i>Cinnamomum camphora</i>	Camphor Laurel	18	12		Remove
T11	<i>Cinnamomum camphora</i>	Camphor Laurel	18	12		Remove
T12	<i>Archontophoenix alexandra</i>	Aelexandra Palm	17	4		Remove
T13	<i>Cinnamomum camphora</i>	Camphor Laurel	15	12		Remove
T14	<i>Cinnamomum camphora</i>	Camphor Laurel	18	12		Remove
T15	<i>Picconia excelsa</i>	Palo Blanco	11	4		Remove
T22	<i>Melaleuca leucadendra</i>	Cajuput	12	4		Remove and replace
T23	<i>Melaleuca leucadendra</i>	Cajuput	12	4		Remove and replace
T24	<i>Melaleuca leucadendra</i>	Cajuput	12	4		Remove and replace
T25	<i>Melaleuca quinquenervia</i>	Broad-leaved Paperbark	12	4		Remove and replace
T26	<i>Melaleuca leucadendra</i>	Cajuput	12	4		Retain
T27	<i>Melaleuca leucadendra</i>	Cajuput	12	4		Retain
T28	<i>Melaleuca quinquenervia</i>	Broad-leaved Paperbark	12	4		Retain
T29	<i>Melaleuca quinquenervia</i>	Broad-leaved Paperbark	12	4		Retain
T30	<i>Ficus rubiginosa</i>	Port Jackson Fig	18	13		Retain
T31	<i>Ficus rubiginosa</i>	Port Jackson Fig	18	13		Retain
T32	<i>Cedrus deodara</i>	Deodar Cedar	13	8		Retain

4 EXISTING TREES
REMOVED TO ALLOW FOR
CONSTRUCTION LOADING
ZONE. NEW TREES TO
REPLACE THOSE
REMOVED AFTER
BUILDING COMPLETION

TaylorBrammer

TAYLOR BRAMMER LANDSCAPE ARCHITECTS PTY LTD
SYDNEY STUDIO


218 Oxford Street
Woolahra, NSW, 2025

T 61 2 9387 8855
F 61 2 9387 8155
E info@taylorbrammer.com.au

NOTES:

1. Figured dimensions shall be taken in preference to scaling.
2. The contractor shall check all dimensions on site before commencing work.


LEGEND:

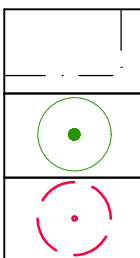

SITE BOUNDARY

EXISTING TREE RETAINED

EXISTING TREE REMOVED

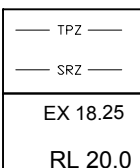


TREE PROTECTION ZONE

STRUCTURAL ROOT ZONE

EX 18.25 EXISTING SPOT LEVEL

RL 20.0 PROPOSED SPOT LEVEL

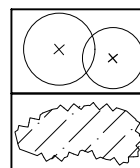

PROPOSED TREES AND SHRUBS

PROPOSED GROUNDCOVERS

PROJECT:

St Catherine's School


DRAWING TITLE:

TREE REMOVAL AND
RETENTION PLAN

CLIENT:

St Catherine's school

0 2 4 8 12m

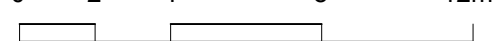

SCALE:

CREATED: 23/11/2017

DRAWN: ND

CHECKED:

AL

JOB NO: 16-1006



DESIGNED: AL

REVISION:

C

LA02

Copyright of Taylor Brammer Landscape Architects Pty Ltd.
ABN 61 098 724 988

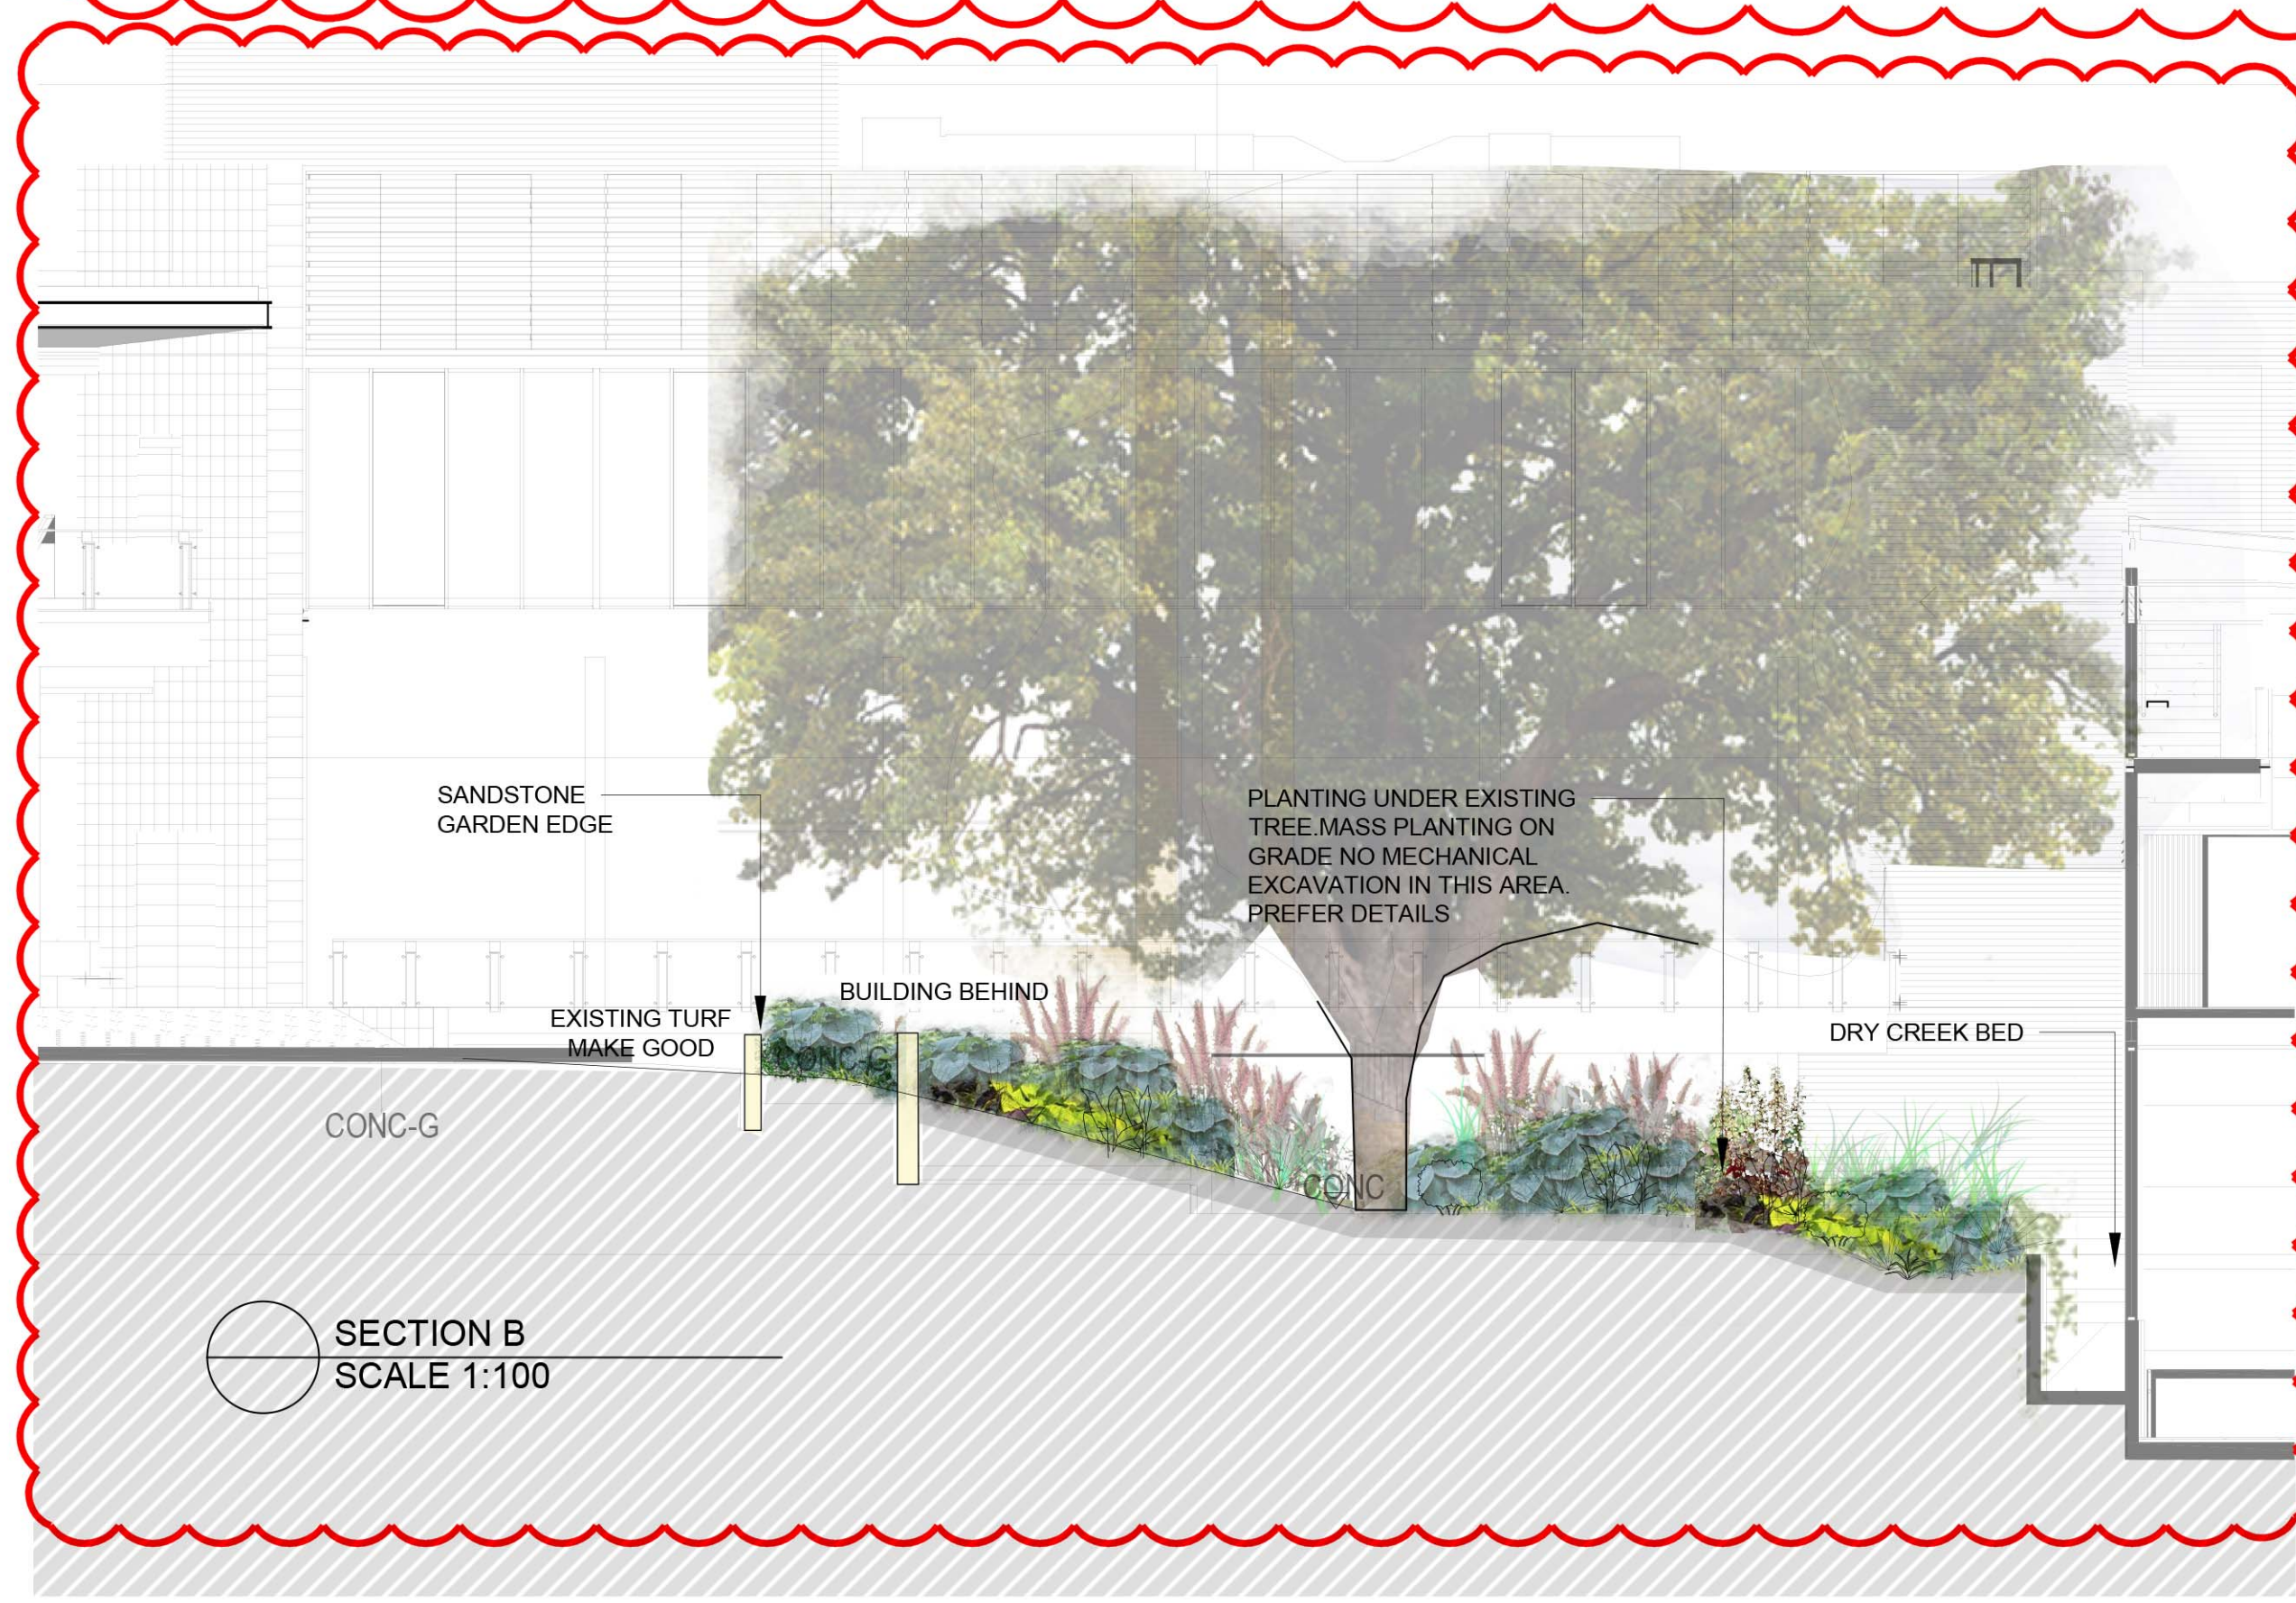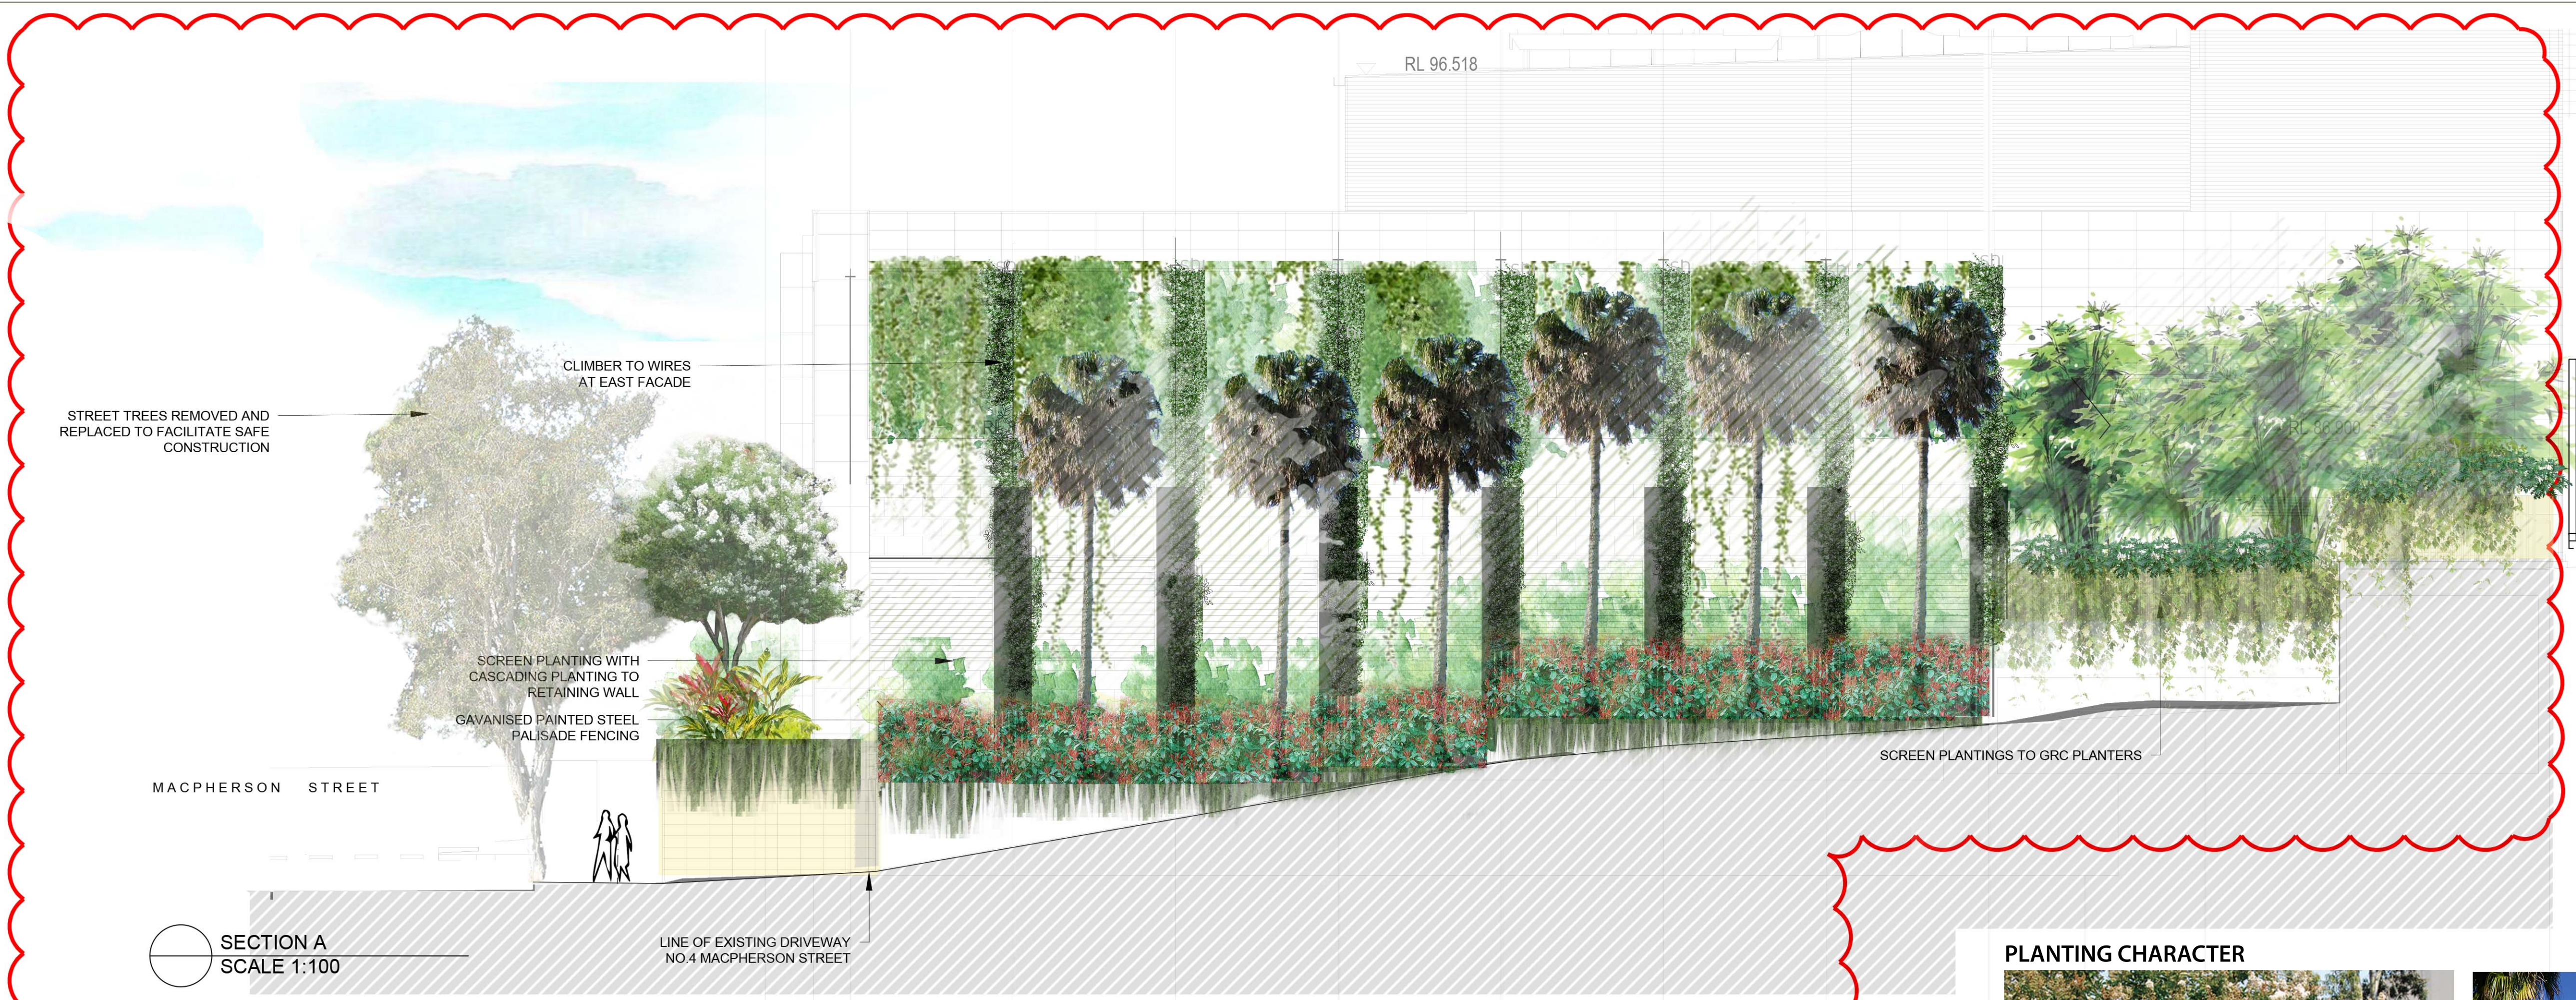

PLANTING CHARACTER



Lagerstroemia indica 'Natchez'



Livistona australis



Photinia 'Red Robin'



Trachelospermum jasminoides



Asplenium australasicum



Rosmarinus prostratus

C	S96 APPLICATION	12.12.2017
B	S96 APPLICATION	30.11.2017
A	S96 APPLICATION	23.11.2017
ISSUE	DESCRIPTION	DATE

PROJECT:	St Catherine's School
DRAWING TITLE:	LANDSCAPE SECTIONS
CLIENT:	St Catherine's school

SCALE:	CHECKED: AL	REVISION:	DRAWING NO:
CREATED: 23/11/2017	JOB NO: 16-160s	C	LA03
DRAWN: ND	DESIGNED: AL		
Copyright of Taylor Brammer Landscape Architects Pty Ltd ABN 61 068 724 988			