


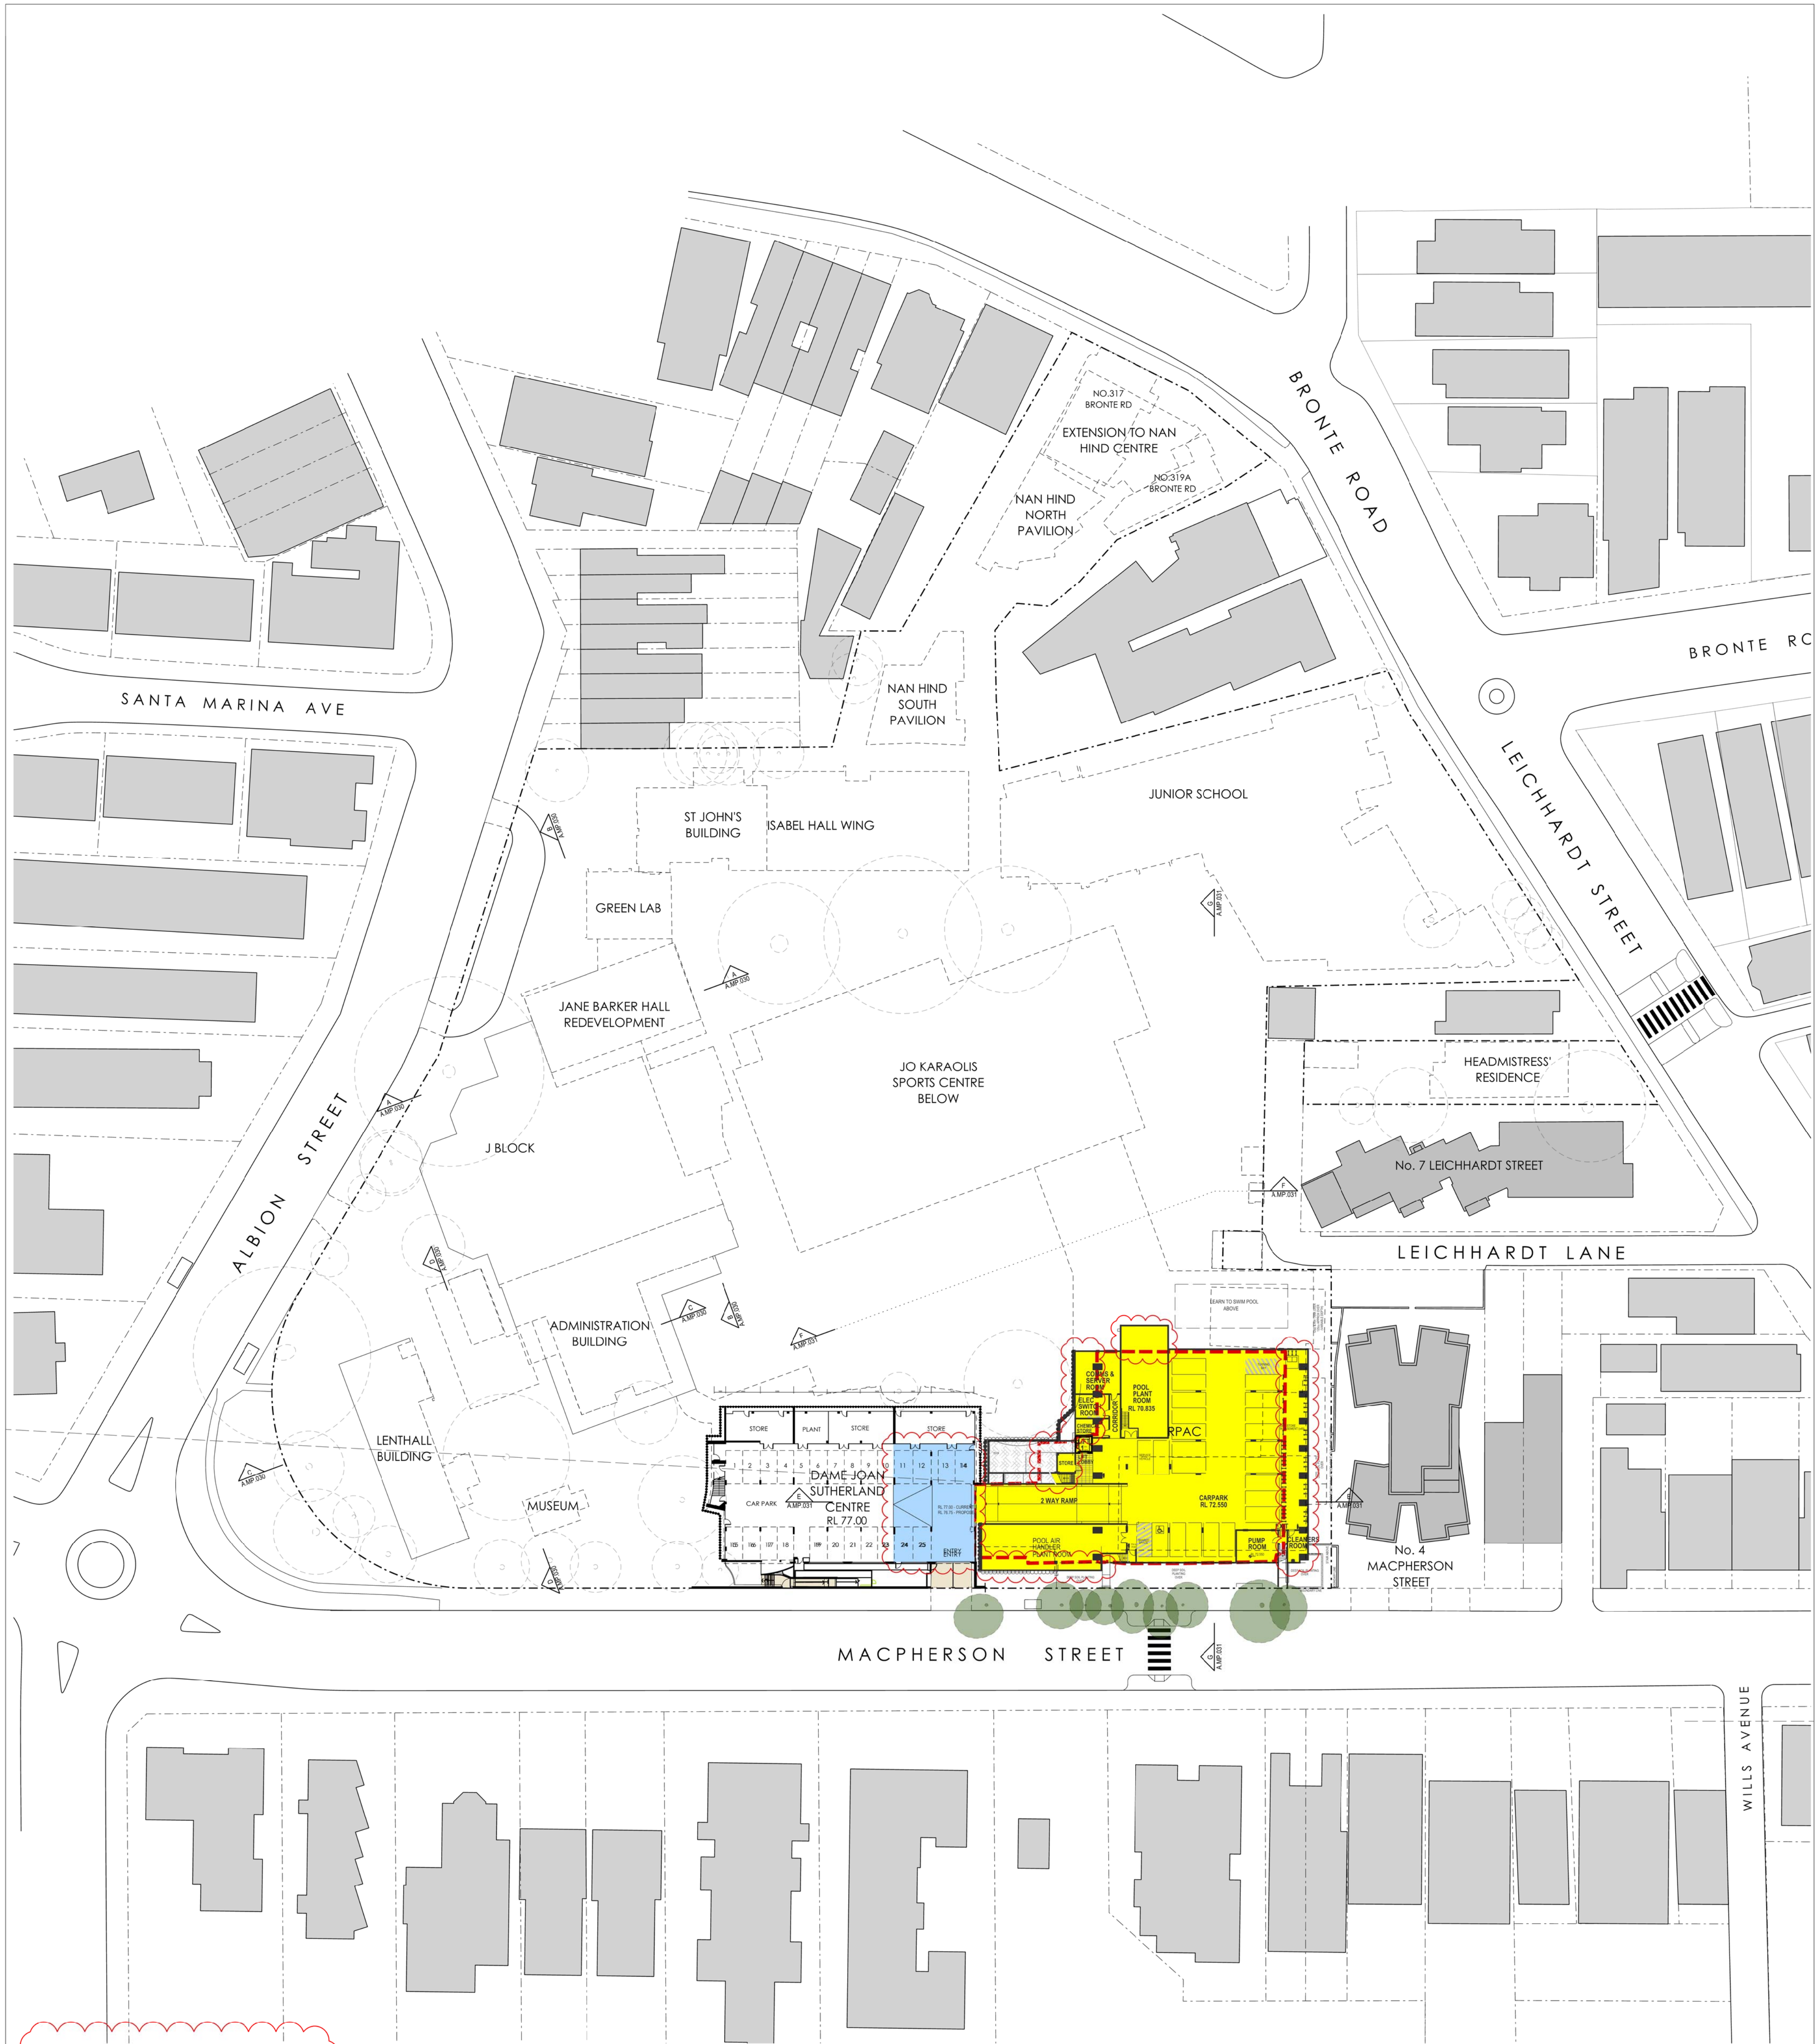

LEGEND

- ST. CATHERINE'S SCHOOL SITE BOUNDARY
- RPAC APPROVED DA FOOTPRINT (SSD 6339)
- RPAC PROPOSED S.96 DEVELOPMENT
- APPROVED FUTURE DEVELOPMENT
- INTERNAL RENOVATION
- EXISTING TO BE DEMOLISHED
- EXISTING TREE
- EXISTING TREE TO BE REMOVED

NOTES:

- FOR ADDITIONAL INFORMATION REGARDING CHANGES TO THE RPAC DESIGN REFER TO THE 96A-SERIES.
- DRAWINGS TO BE REPRODUCED IN COLOUR FOR CLARITY OF INFORMATION.

		Client ST. CATHERINE'S SCHOOL 26 Albion Street Waverley NSW 2024		Architect  PD MAYOH PTY LTD ABN 1678095606 Peter Mayoh, Regd. Architect No 3788 Jo Simmons, Regd. Architect No 8227 60 Strathallen Avenue, Northbridge NSW 2063 P : (02) 9558 0488 info@pdmayoh.com.au www.mayoharchitects.com.au		Project Part 1 : Campus Master Plan Address 26 Albion Street Waverley NSW 2024		Drawing Title MASTER PLAN - LEVEL 1		Scale: 1:500 @ A1 Job No: 1212  0m 10 20 30 Checked: PDM,JS Drawn: CM, DBV Dwg No. Issue A.MP.020 B	
B	S.96 APPLICATION		19.12.17								
A	D.A. ISSUE		03.07.14								
Issue	Amendment Description		Date								



A.MP.020

B