




RPAC APPROVED DA (SSD 6339)
OUTLINE SHOWN RED

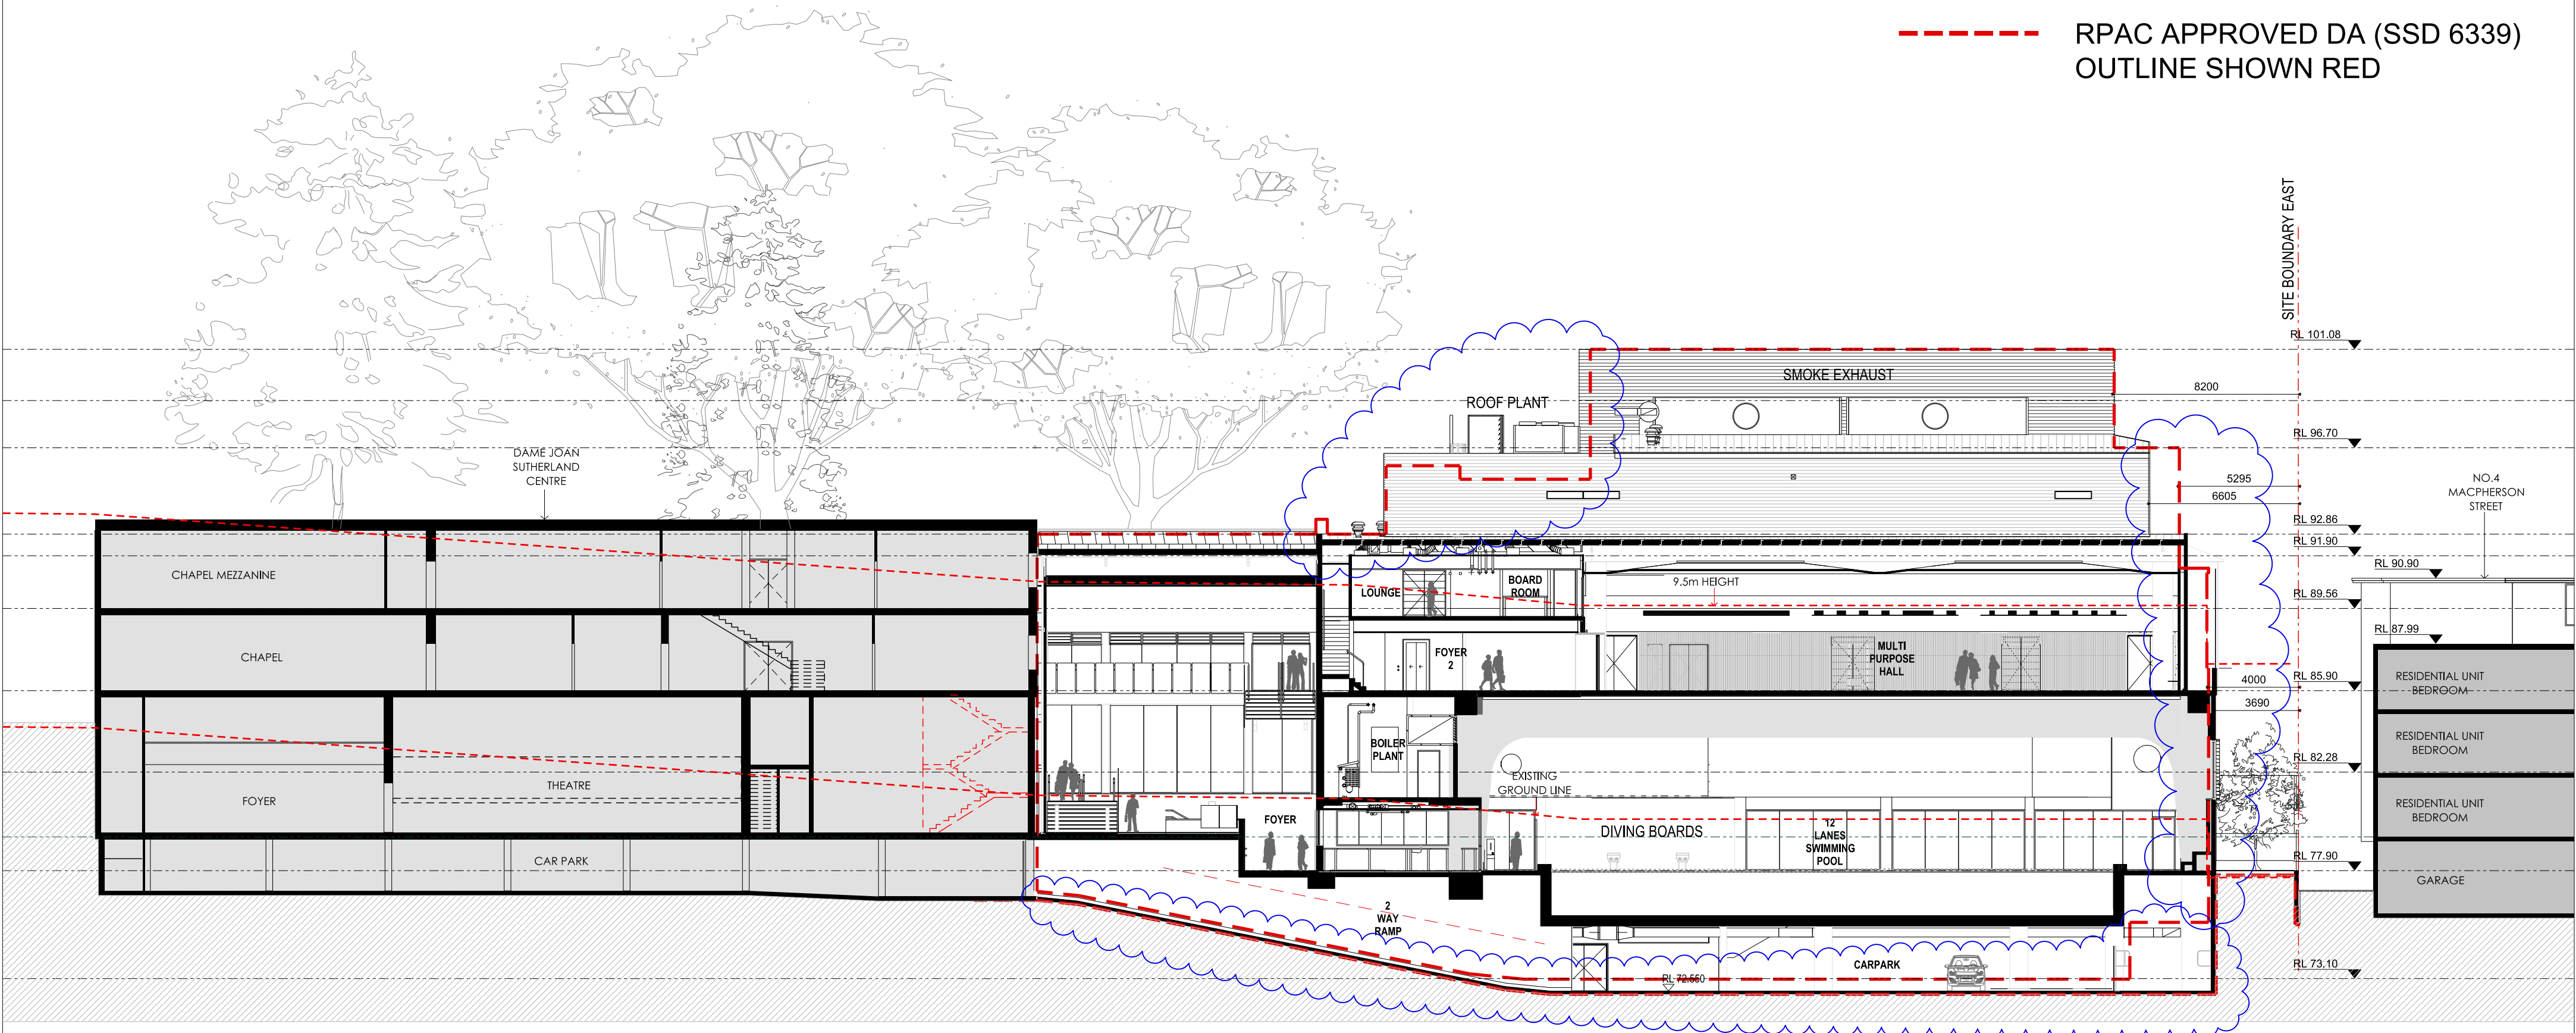

SECTION E

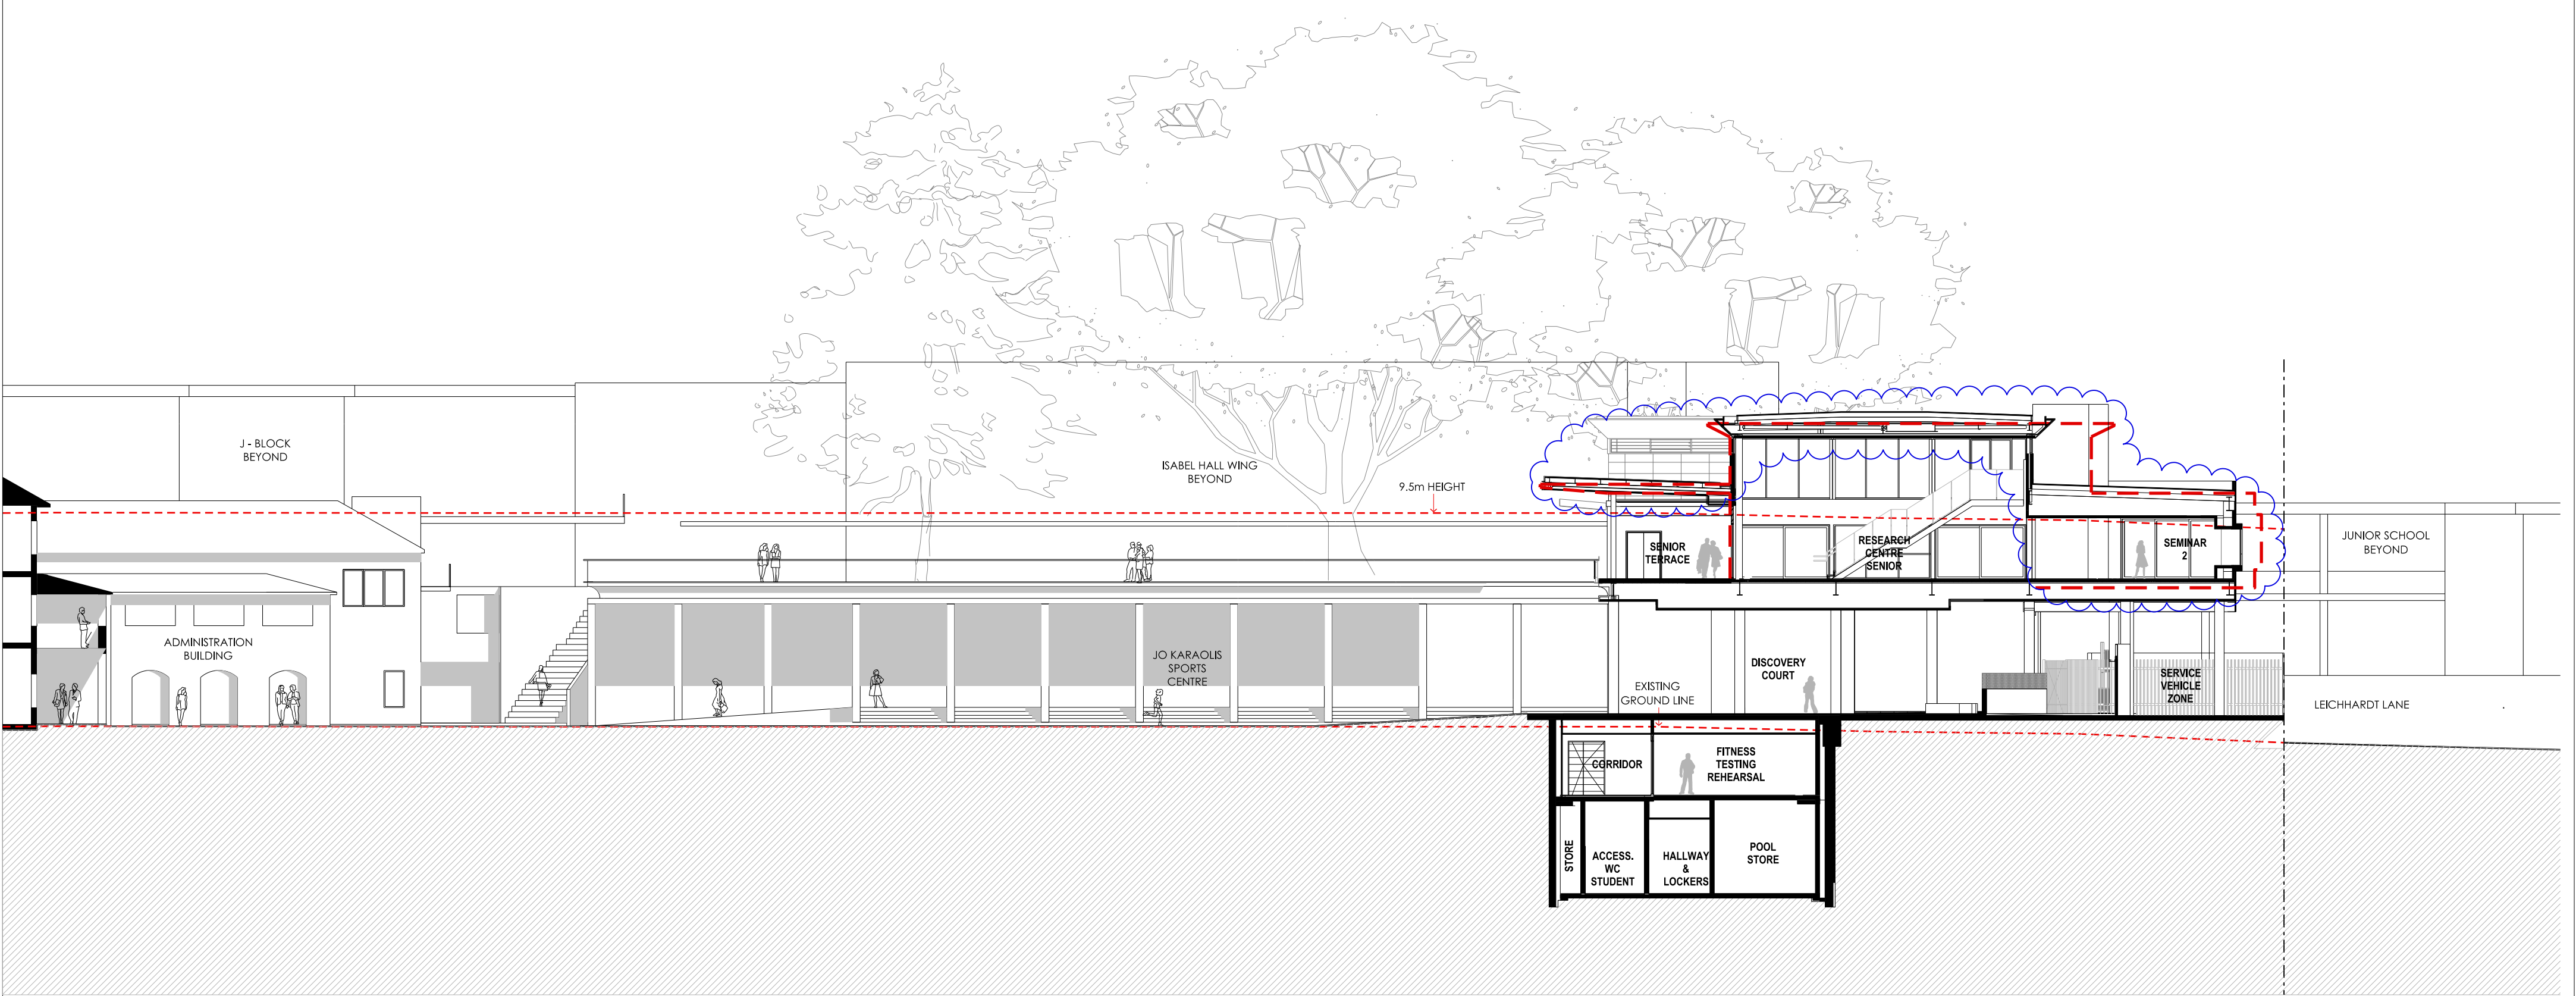


SECTION D

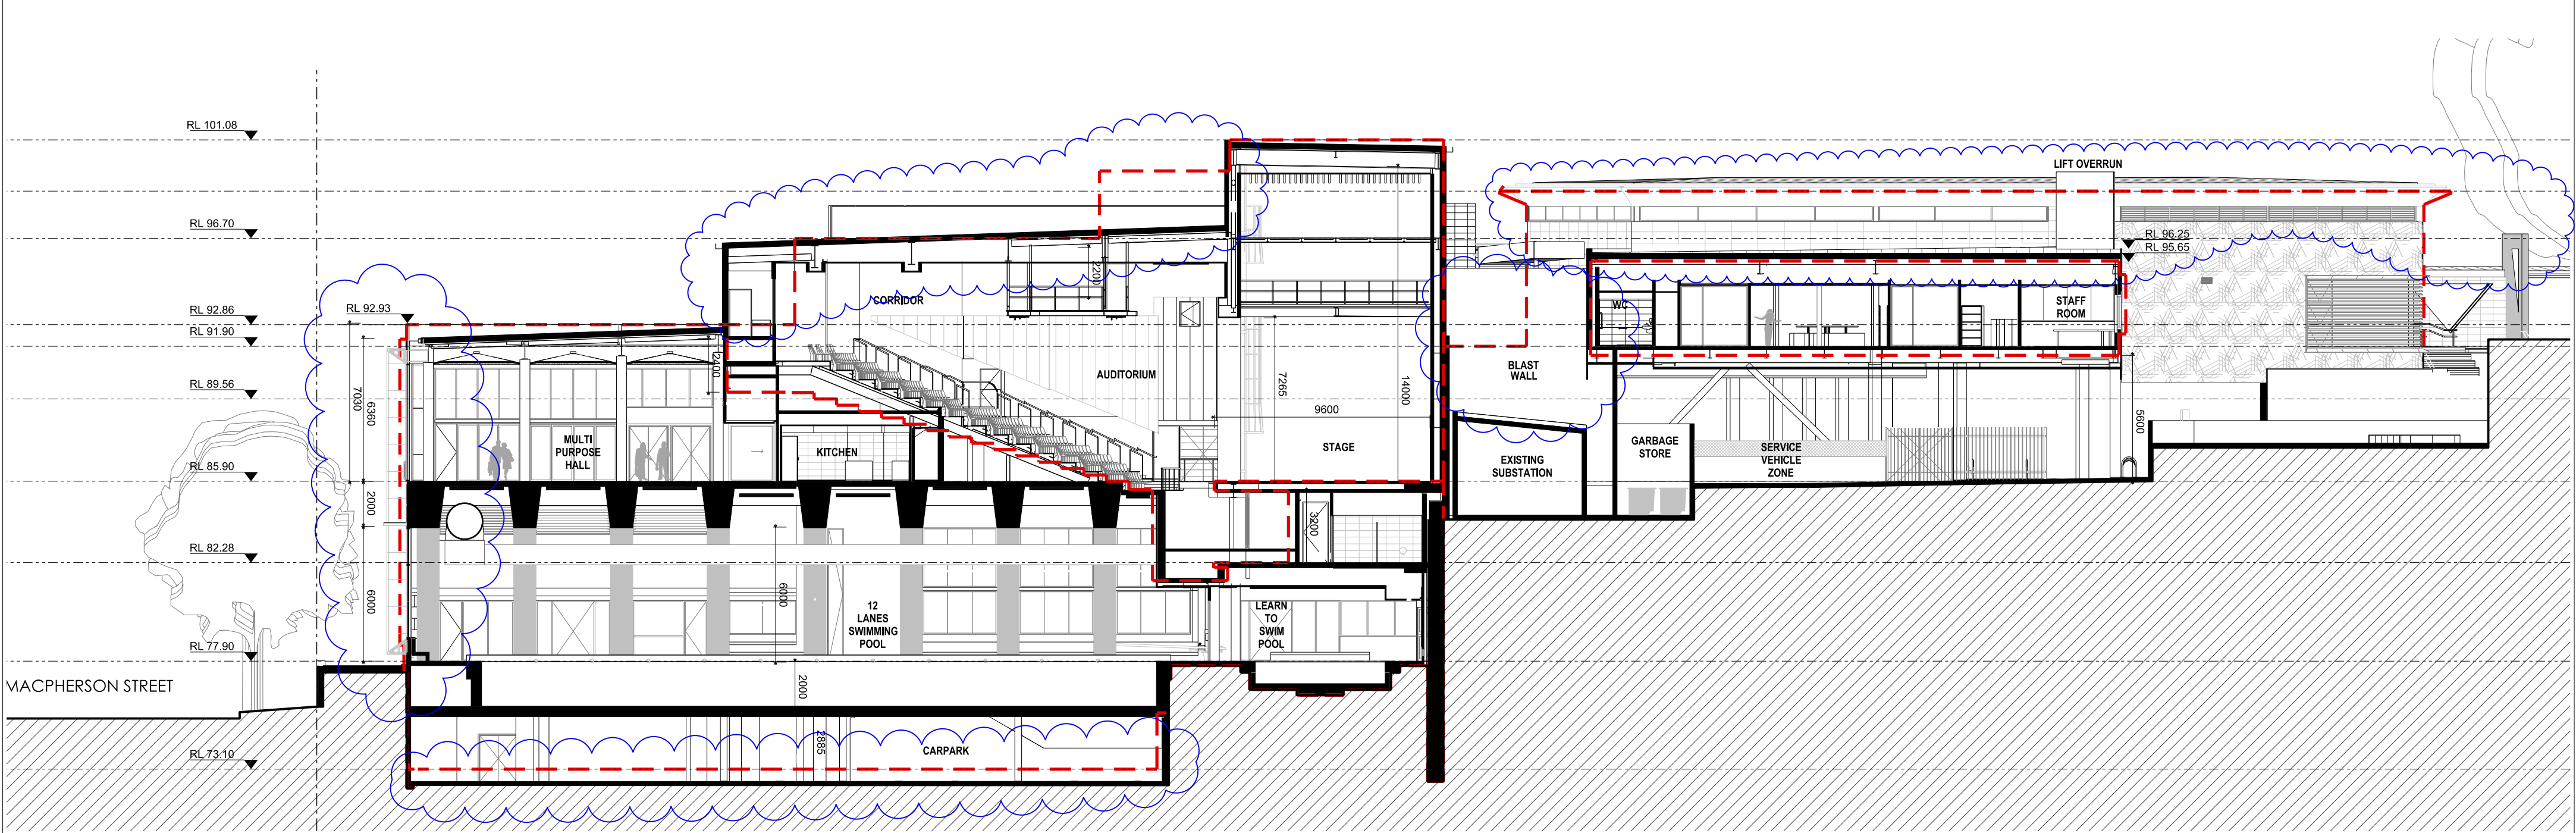

NOTES:

- FOR ADDITIONAL INFORMATION REGARDING CHANGES TO THE RPAC DESIGN REFER TO THE 96A-SERIES.
- DRAWINGS TO BE REPRODUCED IN COLOUR FOR CLARITY OF INFORMATION.

SECTION E

 		Client		Architect		Project		Drawing Title	
		ST. CATHERINE'S SCHOOL		 PD MAYOH PTY LTD		Part 1 : Campus Master Plan		SECTIONS - E, F & G	
		26 Albion Street		ABN 16788096806		Address		RPAC	
		Waverley NSW 2024		Peter Mayoh, Regd. Architect No 3788				Scale: 1:200 @ A1 Job No: 1212 0m4812	
				Jo Simmons, Regd. Architect No 8227				Checked: PDM,JS Drawn: CM, DBV	
B		S 96 APPLICATION		60 Strathallen Avenue, Northbridge NSW 2063		26 Albion Street		Dwg No. A.MP.031 Issue B	
A		D.A. ISSUE		P : (02) 9958 0488		Waverley NSW 2024			
Issue		Amendment Description		info@pdmayoh.com.au					
		Date		www.mayoharchitects.com.au					