



LEGEND

--- ST. CATHERINE'S SCHOOL SITE BOUNDARY

--- APPROVED DA FOOTPRINT (SSD 6339)

PROPOSED FUTURE DEVELOPMENT

APPROVED FUTURE DEVELOPMENT

INTERNAL RENOVATION

EXISTING TO BE DEMOLISHED

EXISTING TREE

EXISTING TREE TO BE REMOVED

NOTES:

1. FOR ADDITIONAL INFORMATION REGARDING CHANGES TO THE RPAC DESIGN REFER TO THE S4.55(1A) SERIES.

2. DRAWINGS TO BE REPRODUCED IN COLOUR FOR CLARITY OF INFORMATION.

C	S4.55 MODIFICATION APPLICATION	16.04.21
B	S.96 APPLICATION	19.12.17
A	D.A. ISSUE	03.07.14
Issue	Amendment Description	Date

Client

ST. CATHERINE'S SCHOOL

26 Albion Street

Waverley NSW 2024

Architect

MAYOH ARCHITECTS

ABN 16788096806

Peter Mayoh, Regd. Architect No 3788

60 Strathallen Avenue, Northbridge NSW 2063

P : (02) 9958 0488

info@mayoharchitects.com.au

www.mayoharchitects.com.au

Project

Part 1 : Campus Master Plan

Address

26 Albion Street

Waverley NSW 2024

Drawing Title

MASTER PLAN - LEVEL 4

Scale: 1:500 @ A1

Job No: 1212

Checked: PDM,JS


Drawn: CM, DBV

Dwg No.


Issue

A.MP.023


C

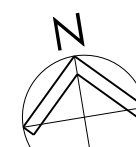


RPAC APPROVED DA (SSD 6339)
OUTLINE SHOWN RED

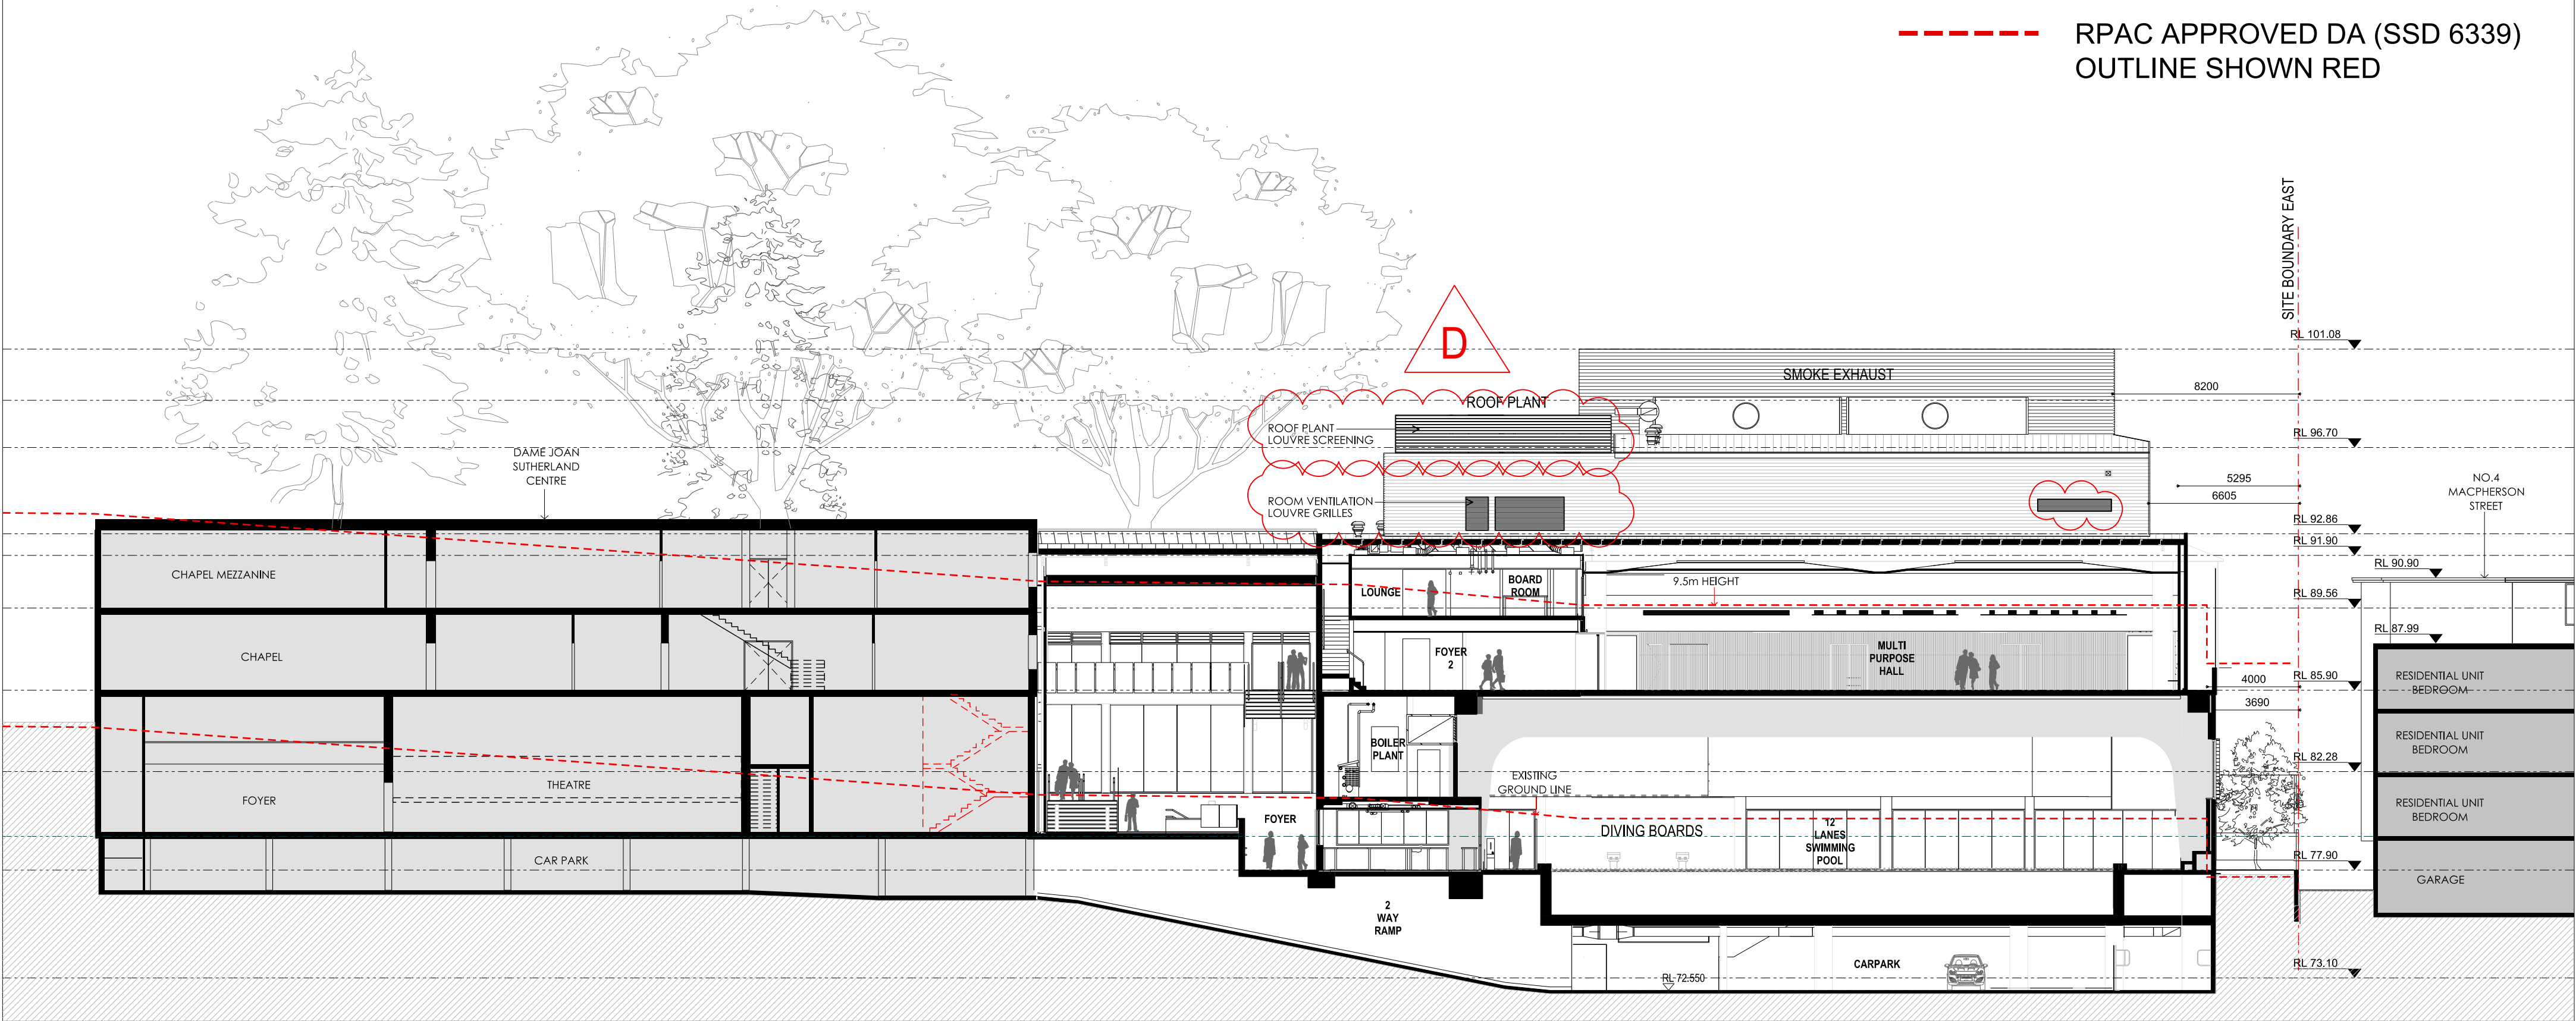

SECTION E

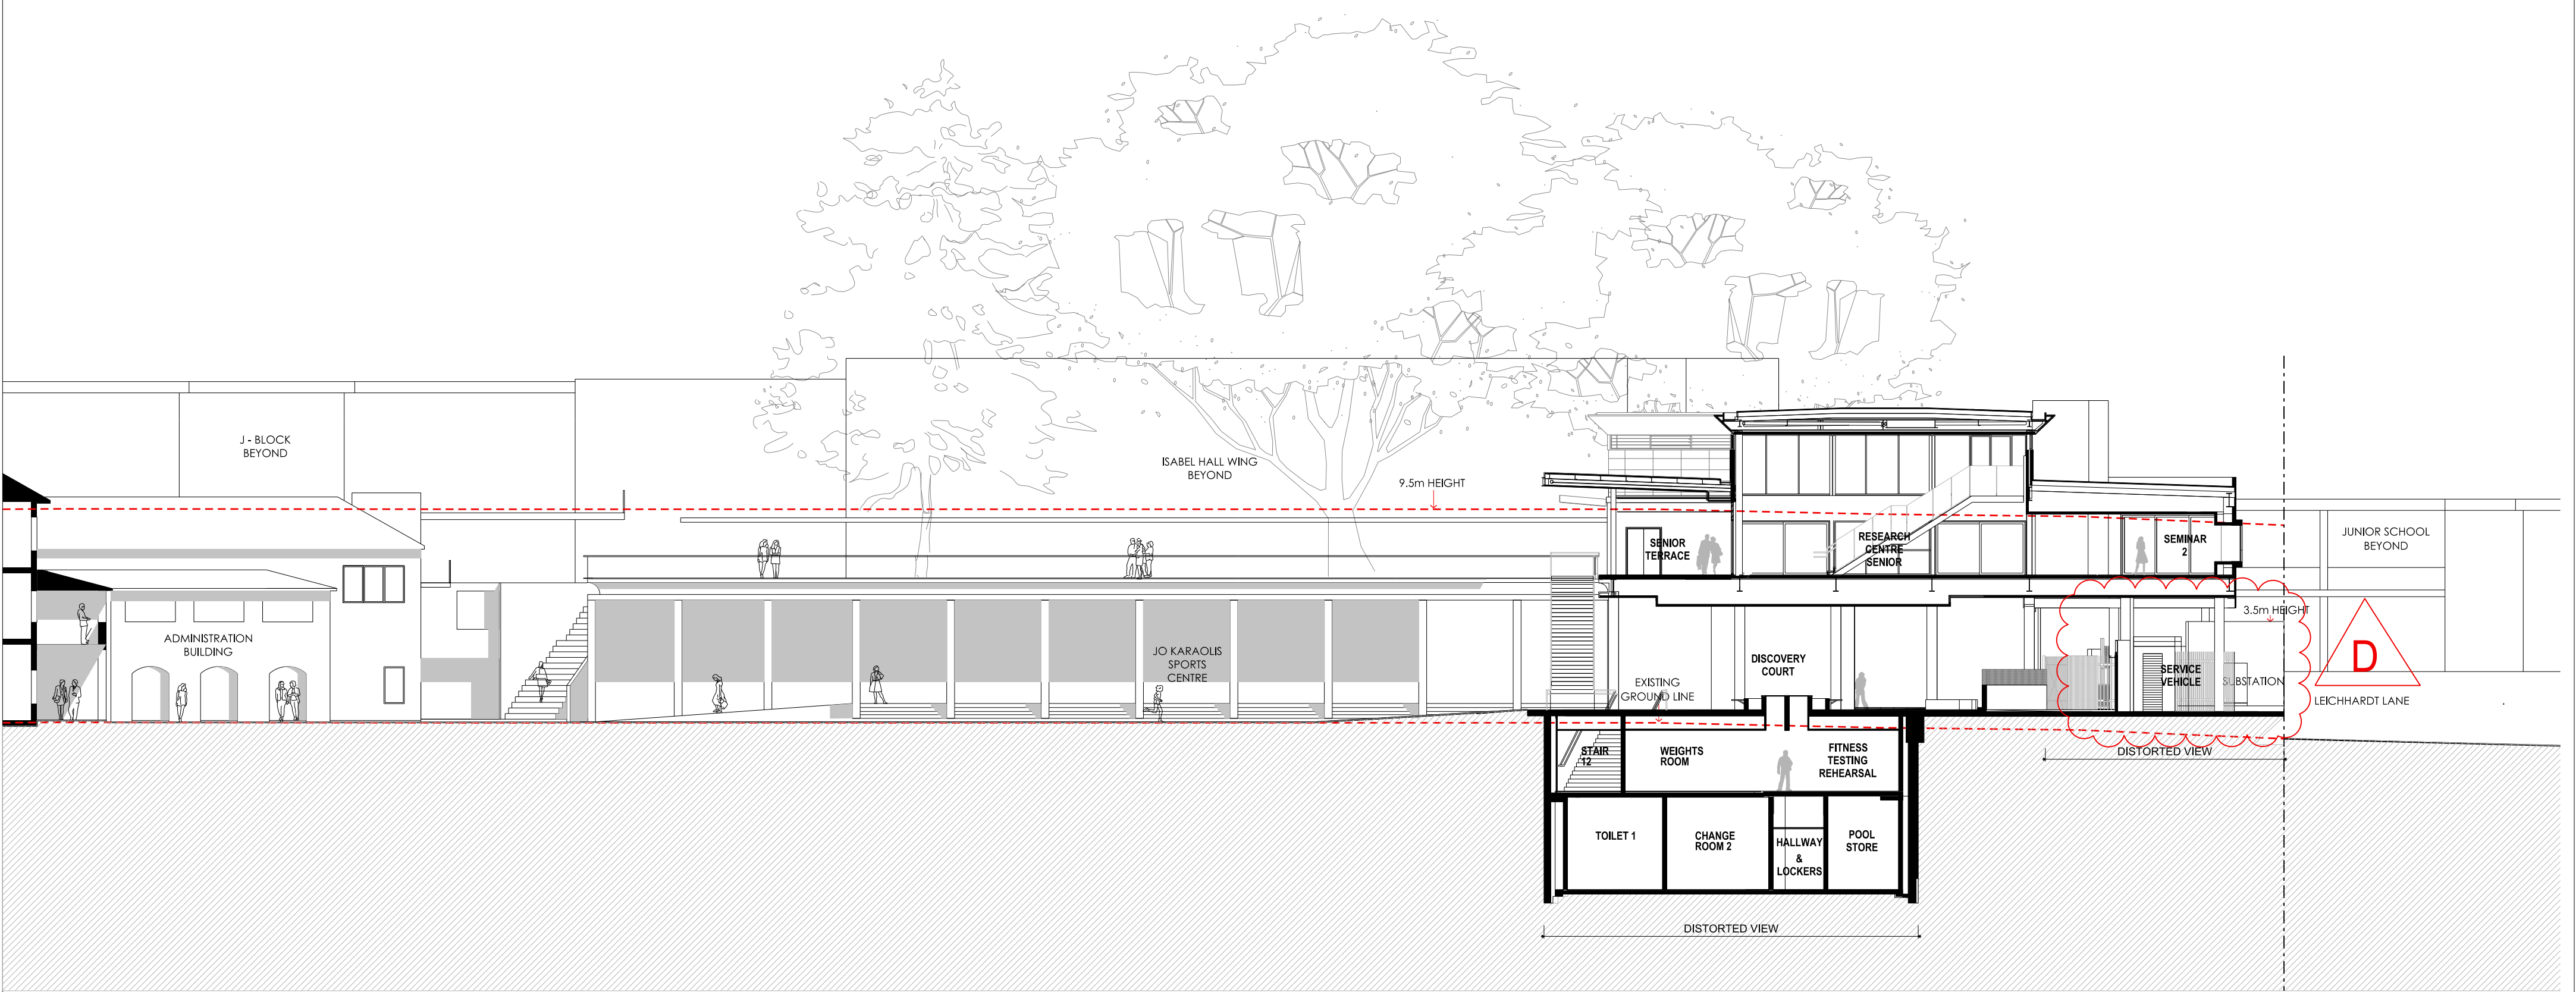

SECTION F

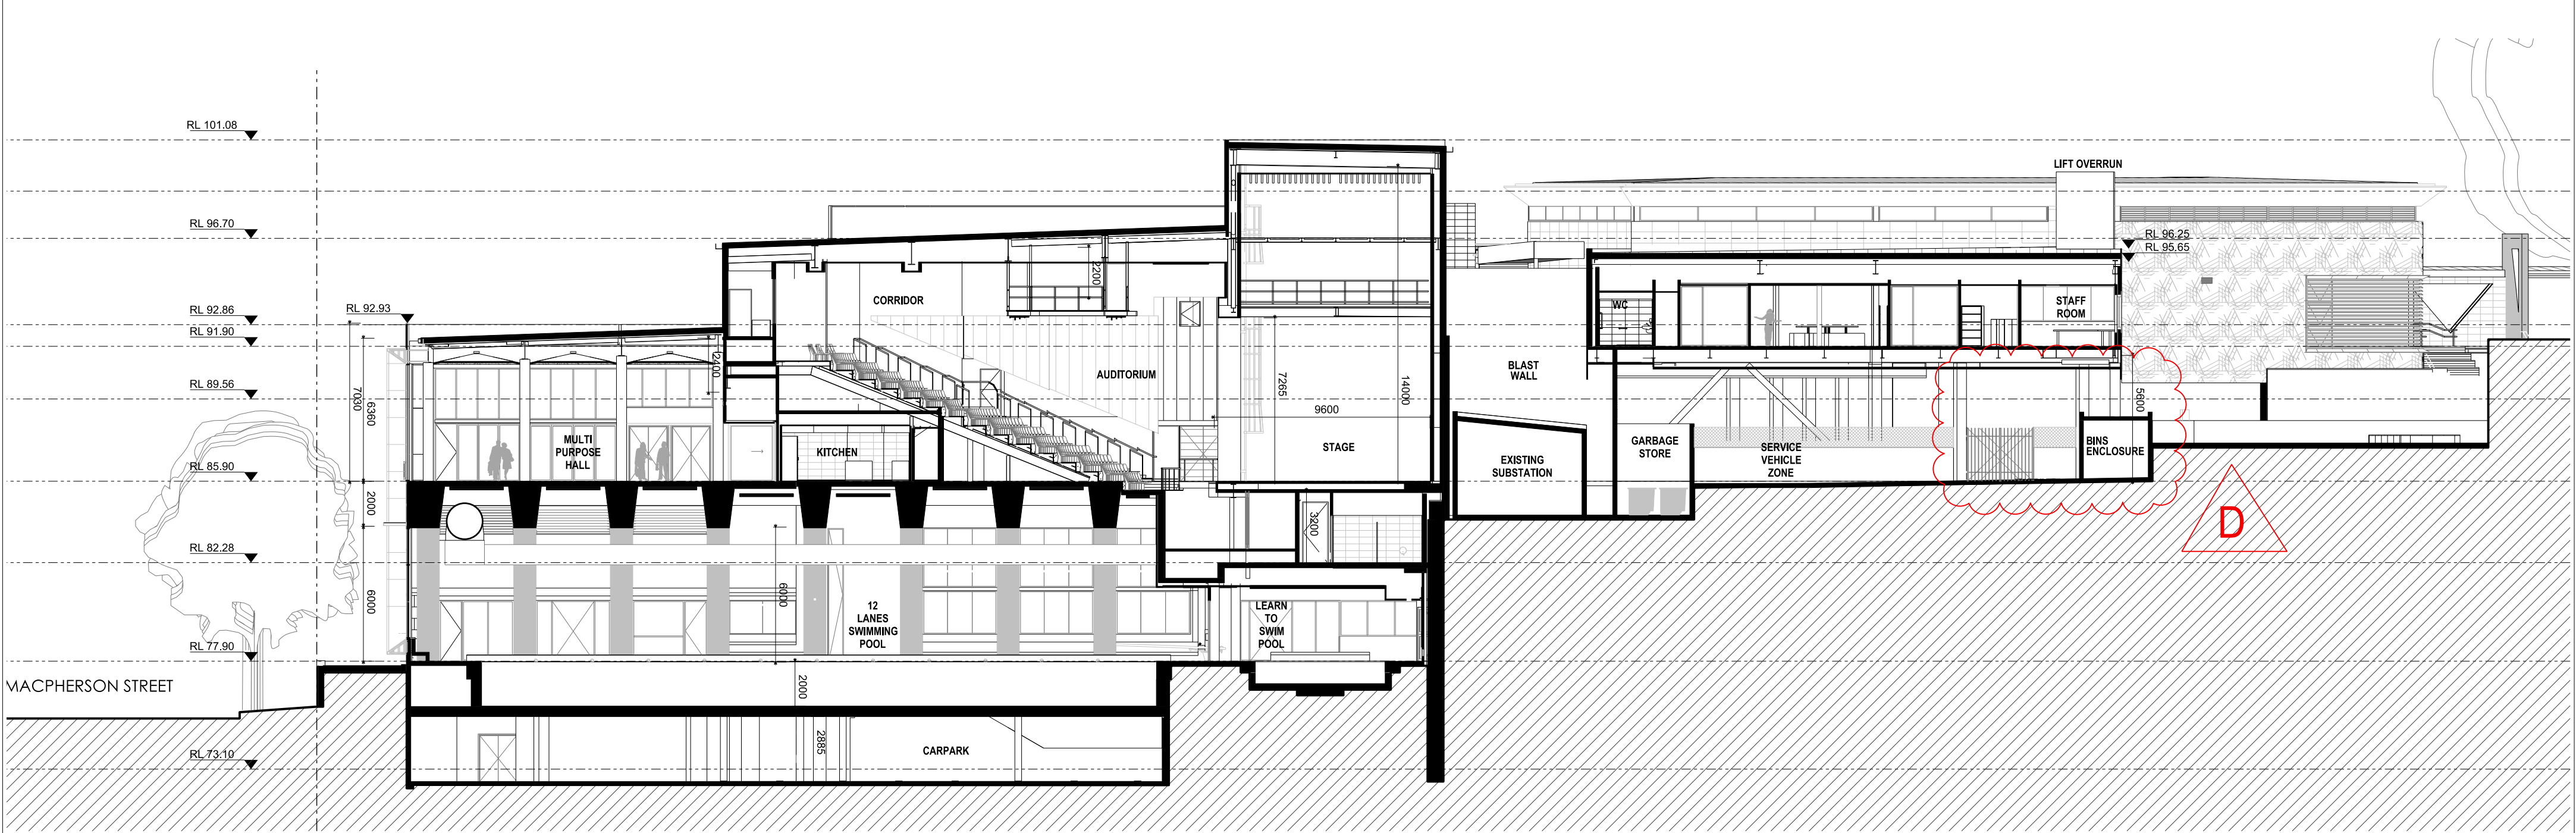

SECTION G

- NOTES:
- FOR ADDITIONAL INFORMATION REGARDING CHANGES TO THE RPAC DESIGN REFER TO THE 96A-SERIES.
 - DRAWINGS TO BE REPRODUCED IN COLOUR FOR CLARITY OF INFORMATION.

D		S.4.55 MODIFICATION APPLICATION	16.04.21	Client ST. CATHERINE'S SCHOOL 26 Albion Street Waverley NSW 2024	Architect MAYOH ARCHITECTS ABN 16788096806 Peter Mayoh, Regd. Architect No 3788 60 Strathallen Avenue, Northbridge NSW 2063 P : (02) 9958 0488 info@mayoharchitects.com.au www.mayoharchitects.com.au	Project Part 1 : Campus Master Plan Address 26 Albion Street Waverley NSW 2024	Drawing Title SECTIONS - E, F & G RPAC	Scale: 1:200 @ A1 Job No: 1212	
C		S.4.55 MODIFICATION APPLICATION	27.05.19					Checked: PDM,JS Drawn: CM, DBV	
B		S 96 APPLICATION	19.12.17					Dwg No. Issue	
A		D.A. ISSUE	03.07.14					A.MP.031 D	
Issue		Amendment Description	Date						



- LEGEND**
- ST. CATHERINE'S SCHOOL SITE BOUNDARY
 - APPROVED DA FOOTPRINT (SSD 6339)
 - PROPOSED FUTURE DEVELOPMENT
 - APPROVED FUTURE DEVELOPMENT
 - INTERNAL RENOVATION
 - EXISTING TO BE DEMOLISHED
 - EXISTING TREE
 - EXISTING TREE TO BE REMOVED

NOTES:

- FOR ADDITIONAL INFORMATION REGARDING CHANGES TO THE RPAC DESIGN REFER TO THE S4.55(1A) SERIES.
- DRAWINGS TO BE REPRODUCED IN COLOUR FOR CLARITY OF INFORMATION.

MODIFICATION NOTES:

- SIZE OF SERVICES RISER INCREASED.
- SHAPE OF PLANTER BOX AMENDED.

Issue	Amendment Description	Date
F	S.4.55 MODIFICATION APPLICATION	16.04.21
E	S.4.55 MODIFICATION APPLICATION	27.05.19
D	ISSUE FOR INFORMATION	04.04.19
C	ISSUE FOR INFORMATION	29.03.19
B	S.96 APPLICATION	19.12.17
A	D.A. ISSUE	03.07.14

Client
ST. CATHERINE'S SCHOOL
26 Albion Street
Waverley NSW 2024

Architect
MAYOH ARCHITECTS
ABN 16788096806
Peter Mayoh, Regd. Architect No 3788
60 Strathallen Avenue, Northbridge NSW 2063
P : (02) 9958 0488
info@mayoharchitects.com.au
www.mayoharchitects.com.au

Project
Part 1 : Campus Master Plan
Address
26 Albion Street
Waverley NSW 2024

Drawing Title
MASTER PLAN - LEVEL 7

Scale: 1:500 @ A1	Job No: 1212
Checked: PDM,JS	Drawn: CM, DBV
Dwg No.	Issue
A.MP.026	F





- LEGEND**
- ST. CATHERINE'S SCHOOL SITE BOUNDARY
 - APPROVED DA FOOTPRINT (SSD 6339)
 - PROPOSED FUTURE DEVELOPMENT
 - APPROVED FUTURE DEVELOPMENT
 - INTERNAL RENOVATION
 - EXISTING TO BE DEMOLISHED
 - EXISTING TREE
 - EXISTING TREE TO BE REMOVED

NOTES:

- FOR ADDITIONAL INFORMATION REGARDING CHANGES TO THE RPAC DESIGN REFER TO THE S4.55(1A) SERIES.
- DRAWINGS TO BE REPRODUCED IN COLOUR FOR CLARITY OF INFORMATION.

- MODIFICATION NOTES:**
- SIZE OF SERVICES RISER AND CEILING VOID INCREASED
 - EXTERNAL STAIR TO RESEARCH CENTRE RELOCATED
 - STAIR 12 LOCATION AND ORIENTATION AMENDED

F	S.4.55 MODIFICATION APPLICATION	16.04.21
E	S.4.55 MODIFICATION APPLICATION	27.05.19
D	ISSUE FOR INFORMATION	04.04.19
C	ISSUE FOR INFORMATION	29.03.19
B	S.9.6 APPLICATION	19.12.17
A	D.A. ISSUE	03.07.14
Issue	Amendment Description	Date

Client
ST. CATHERINE'S SCHOOL
26 Albion Street
Waverley NSW 2024

Architect
MAYOH ARCHITECTS
ABN 16788096806
Peter Mayoh, Regd. Architect No 3788
60 Strathallen Avenue, Northbridge NSW 2063
P : (02) 9958 0488
info@mayoharchitects.com.au
www.mayoharchitects.com.au

Project
Part 1 : Campus Master Plan
Address
26 Albion Street
Waverley NSW 2024

Drawing Title
MASTER PLAN - LEVEL 5

Scale: 1:500 @ A1 Job No: 1212

Checked: PDM,JS Drawn: CM, DBV

Dwg No. Issue
A.MP.024 E

