



INDICATIVE SCHEDULE			
BOTANICAL NAME	COMMON NAME	MATURE HEIGHT (m)	SIZE
TREES			
<i>Lagerstroemia indica</i> 'Natchez'	Crepe Myrtle	8m	75L
<i>Livistona australis</i>	Cabbage Palm	12m	100L
SHRUBS			
<i>Bambusa textilis</i> Gracilis	Slender Weavers	6m	300mm
<i>Cyathea cooperi</i>	Lacy tree fern	4m	300mm
<i>Asplenium australasicum</i>	Bird's nest fern	1m	300mm
<i>Cordyline</i> 'Ti Red'	Red Ti Plant	3m	300mm
<i>Ctenanthe setosa</i> 'Grey Star'	Hairy Prayer Plant	1-1.5m	300mm
<i>Hosta</i> 'Blue Angel'	Hosta	0.9m	300mm
<i>Pennisetum Purple Fountain Grass</i>	Purple Fountain Grass	1.5m	300mm
<i>Photinia</i> 'Red Robin'	Christmas Berry	3m	300mm
<i>Rhaphis excelsa</i>	Lady Palm	1.5m	300mm
<i>Zantedeschia aethiopica</i>	Calla lily	0.9m	300mm
GROUNDCOVERS & CLIMBERS			
<i>Dianella</i> 'Lime Splice'	Flax Lilly	0.6m	150mm
<i>Cissus antarctica</i>	Kangaroo Vine	—	150mm
<i>Heuchera micrantha</i> 'Palace Purple'	Palace Purple Coral Bell	0.6m	150mm
<i>Hosta</i> 'Undulata Variegata'	Hosta	0.45m	150mm
<i>Ipomoea batatas</i>	Sweet Potato Vine	0.2m	150mm
<i>Kalanchoe luciae</i>	Flapjacks	0.2m	150mm
<i>Lomandra longifolia</i>	Spiny-headed mat-rush	0.6m	150mm
<i>Lomandra</i> 'Tanika'	Tanika	0.6m	150mm
<i>Myoporum parvifolium</i>	Creeping Boobialla	0.5m	150mm
<i>Ophiopogon planiscapus</i>	Black Mondo Grass	0.2m	150mm
<i>Pyrostegia venusta</i>	Orange trumpet vine	—	300mm
<i>Rosmarinus prostratus</i>	Creeping rosemary	0.15m	150mm
<i>Scindapsus aureus</i>	Devil's Ivy	—	150mm
<i>Stachys byzantina</i>	Lamb ears	0.5m	150mm
<i>Senecio serpens</i>	Blue Chalk Sticks	0.1m	150mm
<i>Trachelospermum jasminoides</i>	Star Jasmine	—	150mm

NOTE:
* Plant quantities on planting plan take precedence over quantities identified in this schedule.

NOTES:
1. Figured dimensions shall be taken in preference to scaling.
2. The contractor shall check all dimensions on site before commencing work.

LEGEND:

	SITE BOUNDARY		TREE PROTECTION ZONE
	EXISTING TREE RETAINED		STRUCTURAL ROOT ZONE
	EXISTING TREE REMOVED		EXISTING SPOT LEVEL
			PROPOSED SPOT LEVEL
			PROPOSED TREES AND SHRUBS
			PROPOSED GROUNDCOVERS

MACPHERSON STREET

LEICHHARDT LANE

EXISTING VEGETATION SCHEDULE

ID	BOTANICAL NAME	COMMON NAME	HEIGHT		SPREAD	COMMENT
			(m)	(m)		
T01	<i>Ficus rubiginosa</i>	Port Jackson Fig	12	12	Remove	
T02	<i>Cupaniopsis anacardioides</i>	Tuckeroo	6	4	Remove	
T03	<i>Bankia integrifolia</i>	Coast Banksia	4	3	Remove	
T05	<i>Ficus rubiginosa</i>	Port Jackson Fig	14	16	Remove	
T06	<i>Magnolia grandiflora</i>	Bull Bay Magnolia	14	16	Retain	
T08	<i>Cinnamomum camphora</i>	Camphor Laurel	18	12	Remove	
T09	<i>Cinnamomum camphora</i>	Camphor Laurel	18	12	Remove	
T10	<i>Cinnamomum camphora</i>	Camphor Laurel	18	12	Remove	
T11	<i>Cinnamomum camphora</i>	Camphor Laurel	18	12	Remove	
T12	<i>Archontophoenix alexandra</i>	Aelexandra Palm	17	4	Remove	
T13	<i>Cinnamomum camphora</i>	Camphor Laurel	15	12	Remove	
T14	<i>Cinnamomum camphora</i>	Camphor Laurel	18	12	Remove	
T15	<i>Picconia excelsa</i>	Palo Blanco	11	4	Remove	
T22	<i>Melaleuca leucadendra</i>	Cajuput	12	4	Remove and replace	
T23	<i>Melaleuca leucadendra</i>	Cajuput	12	4	Remove and replace	
T24	<i>Melaleuca leucadendra</i>	Cajuput	12	4	Remove and replace	
T25	<i>Melaleuca quinquenervia</i>	Broad-leaved Paperbark	12	4	Remove and replace	
T26	<i>Melaleuca leucadendra</i>	Cajuput	12	4	Retain	
T27	<i>Melaleuca leucadendra</i>	Cajuput	12	4	Retain	
T28	<i>Melaleuca quinquenervia</i>	Broad-leaved Paperbark	12	4	Retain	
T29	<i>Melaleuca quinquenervia</i>	Broad-leaved Paperbark	12	4	Retain	
T30	<i>Ficus rubiginosa</i>	Port Jackson Fig	18	13	Retain	
T31	<i>Ficus rubiginosa</i>	Port Jackson Fig	18	13	Retain	
T32	<i>Cedrus deodara</i>	Deodar Cedar	13	8	Retain	

4 EXISTING TREES
REMOVED TO ALLOW FOR
CONSTRUCTION LOADING
ZONE. NEW TREES TO
REPLACE THOSE
REMOVED AFTER
BUILDING COMPLETION

TaylorBrammer

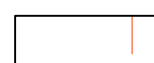
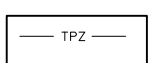
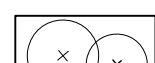
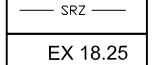
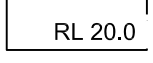
TAYLOR BRAMMER LANDSCAPE ARCHITECTS PTY LTD
SYDNEY STUDIO

218 Oxford Street
Sydney, NSW, 2000
T 61 2 9387 8805
F 61 2 9387 8155
E sydney@taylorbrammer.com.au

NOTES:

- Figured dimensions shall be taken in preference to scaling.
- The contractor shall check all dimensions on site before commencing work.

LEGEND:

	SITE BOUNDARY		TREE PROTECTION ZONE		PROPOSED TREES AND SHRUBS
	EXISTING TREE RETAINED		STRUCTURAL ROOT ZONE		PROPOSED GROUNDCOVERS
	EXISTING TREE REMOVED		EXISTING SPOT LEVEL		
			PROPOSED SPOT LEVEL		

F	4.55 APPLICATION	20.04.2021
E	4.55 APPLICATION	12.06.2019
D	4.55 APPLICATION	06.06.2019
C	S96 APPLICATION	12.12.2017
B	S96 APPLICATION	30.11.2017
A	S96 APPLICATION	23.11.2017
ISSUE	DESCRIPTION	DATE

PROJECT:
St Catherine's School

DRAWING TITLE:
TREE REMOVAL AND
RETENTION PLAN

CLIENT:
St Catherine's school

0 2 4 8 12m

SCALE: 1:200@A1
CREATED: 20/04/2021
DRAWN: ND

CHECKED: AL
JOB NO: 16-160s
DESIGNED: AL

REVISION: DRAWING NO:
F LA02

Copyright of Taylor Brammer Landscape Architects Pty Ltd.
ABN 61 096 724 985