


GENERAL NOTES

- ALL DIMENSIONS AND EXISTING CONDITIONS SHALL BE CHECKED AND VERIFIED BY THE CONTRACTOR BEFORE PROCEEDING WITH THE WORK
- ALL LEVELS RELATIVE TO AUSTRALIAN HEIGHT DATUM
- DO NOT SCALE DRAWINGS. USE FIGURED DIMENSIONS ONLY

LEGEND

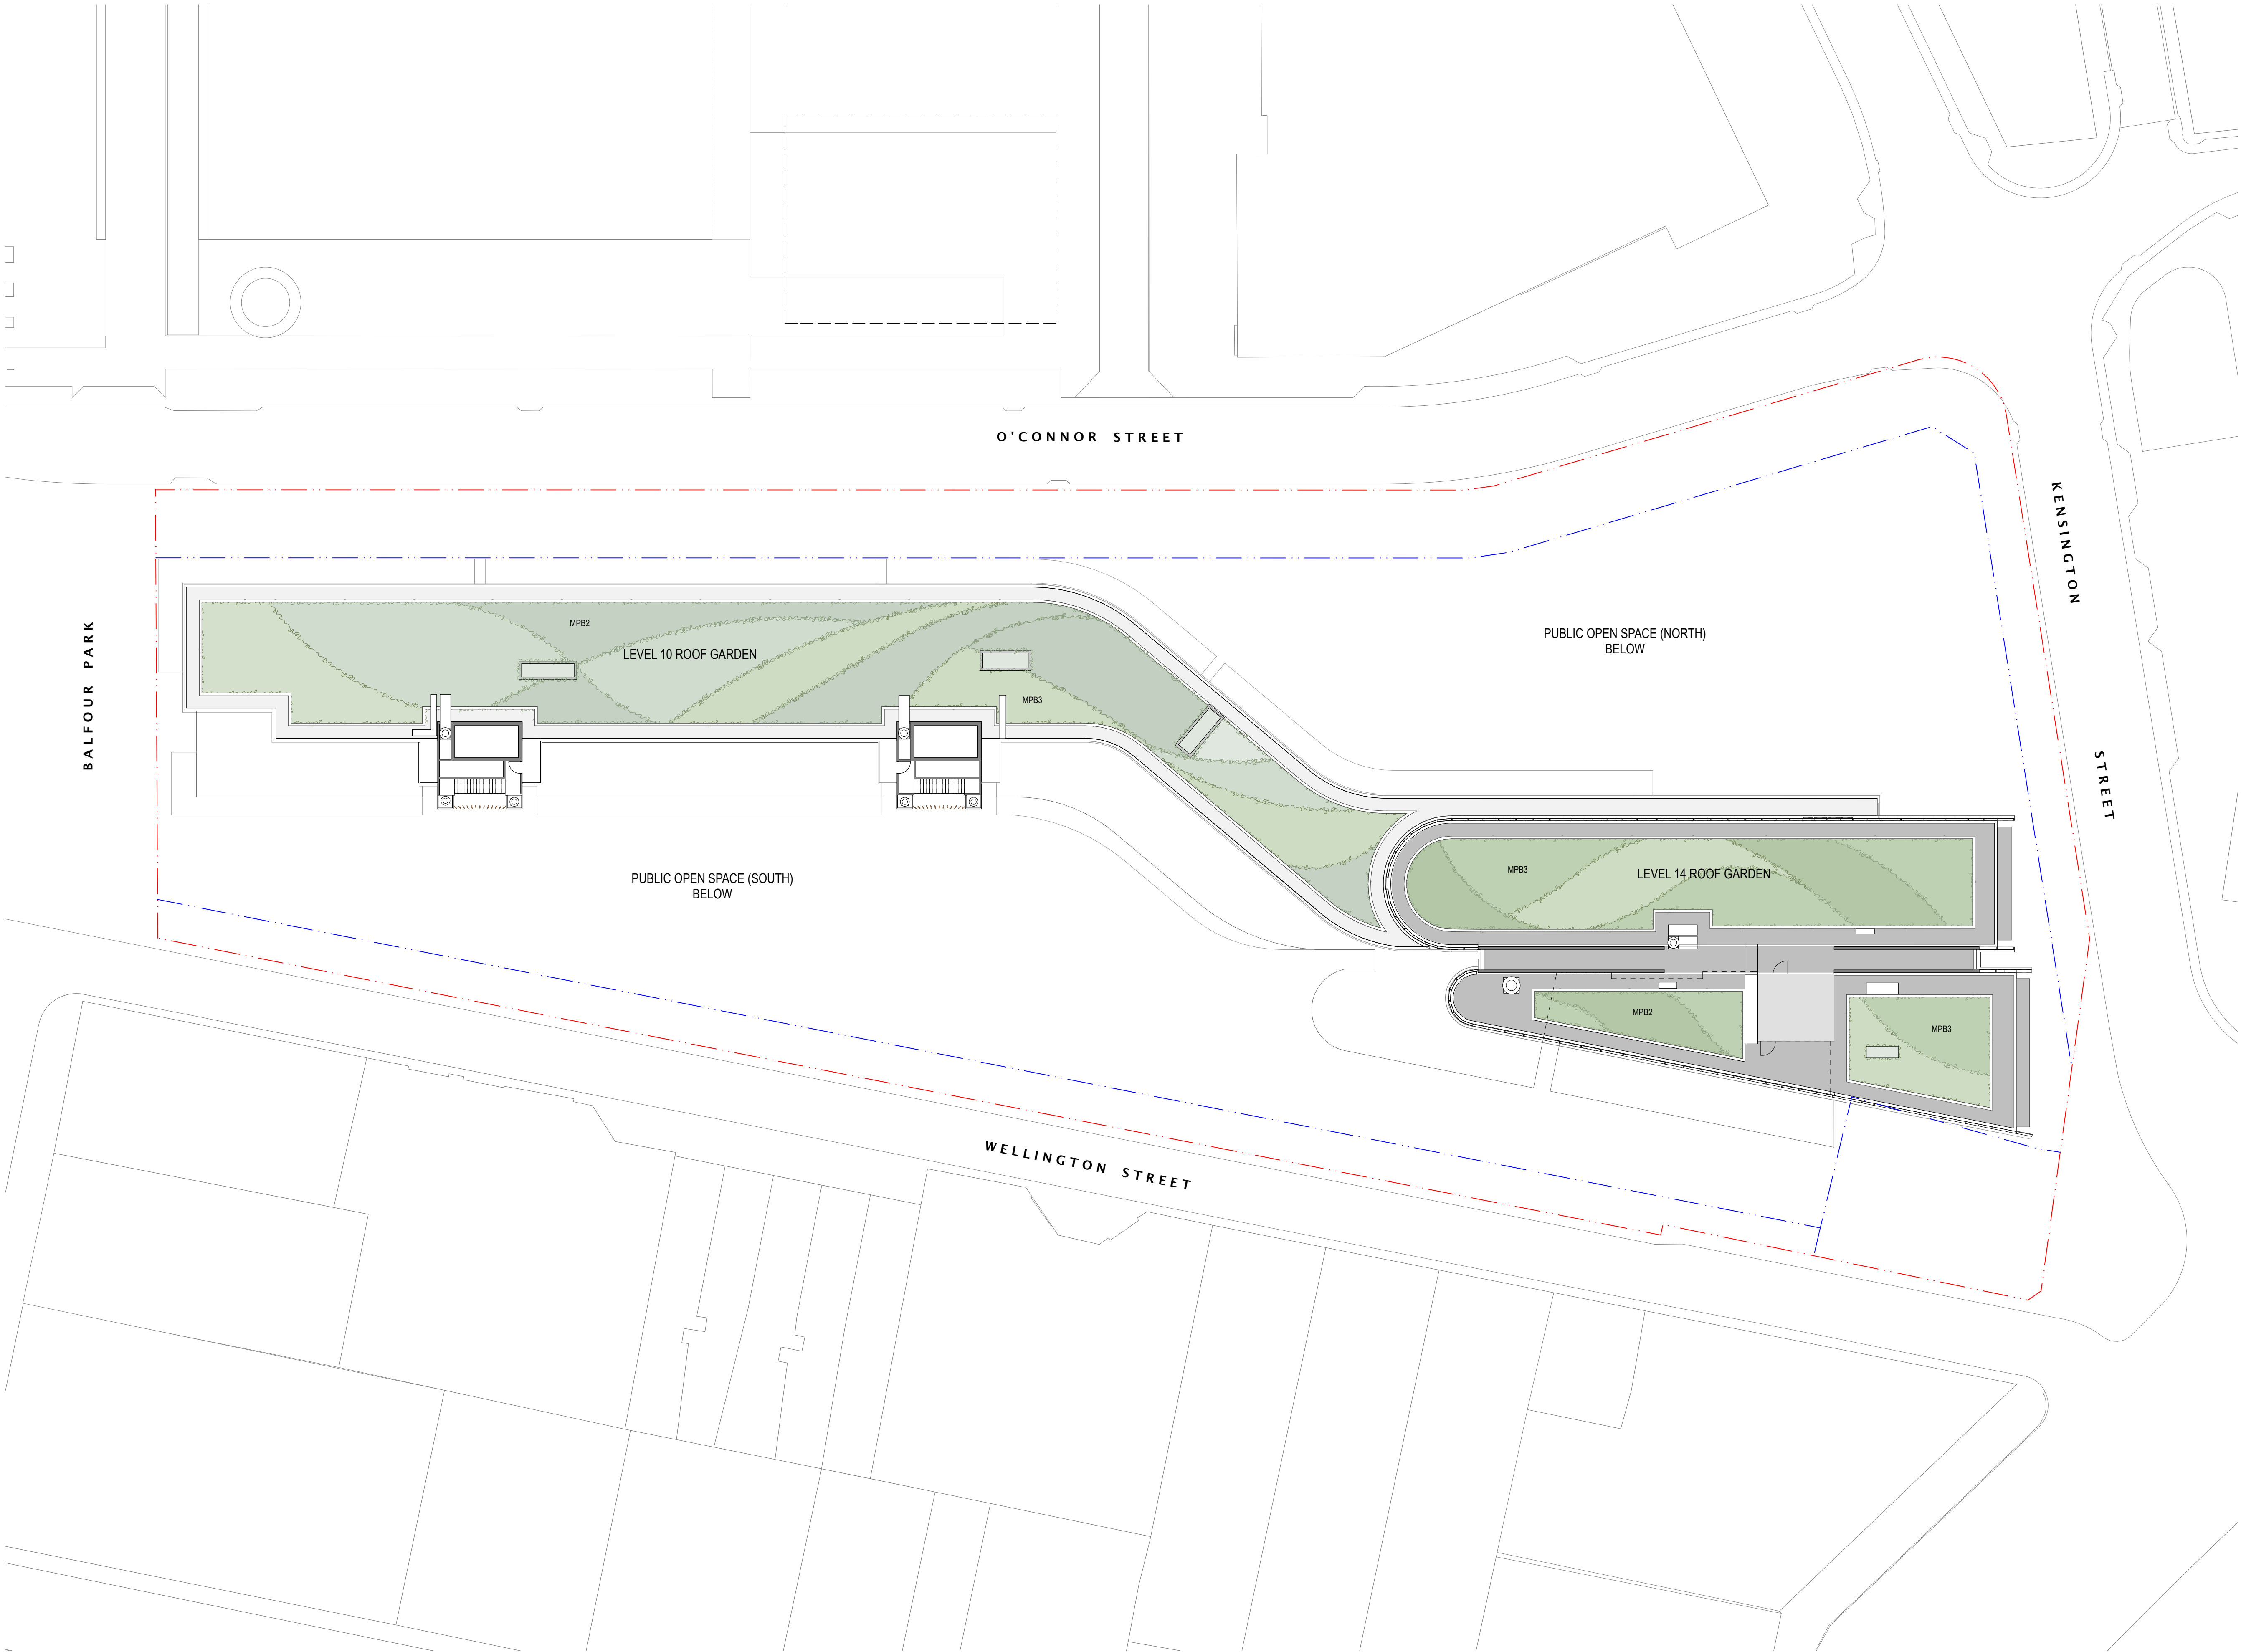

01	17.10.2014	FOR SSDA APPROVAL	RT
REV.	DATE	DESCRIPTION	BY
CLIENT			SYDNEY



**FRASERS
PROPERTY**

ARCHITECT

fjmt

francis-jones morehen thorp

SYDNEY

Level 5, 70 King Street
Sydney NSW 2000 Australia
T +61 2 9251 7077
F +61 2 9251 7072
E fjmt@fjmt.com.au
W www.fjmt.com.au

NOMINATED ARCHITECT: RICHARD FRANCIS-JONES (REG NO 5301)

PROJECT
Central Park Block 11
O'Connor Street, Chippendale
Sydney
Fraser's Property Australia

TITLE
LANDSCAPE
Level 10 & Level 14 Green Roof

SCALE 1:250 @ A1	DRAWN	RT	PROJECT CODE
DATE 29.08.2014	APPROVED	MT	FB11
SHEET NO.		REVISION	
PA-11-802			01

For Approval