


WELLINGTON STREET
SHADOW ANALYSIS JULY 21

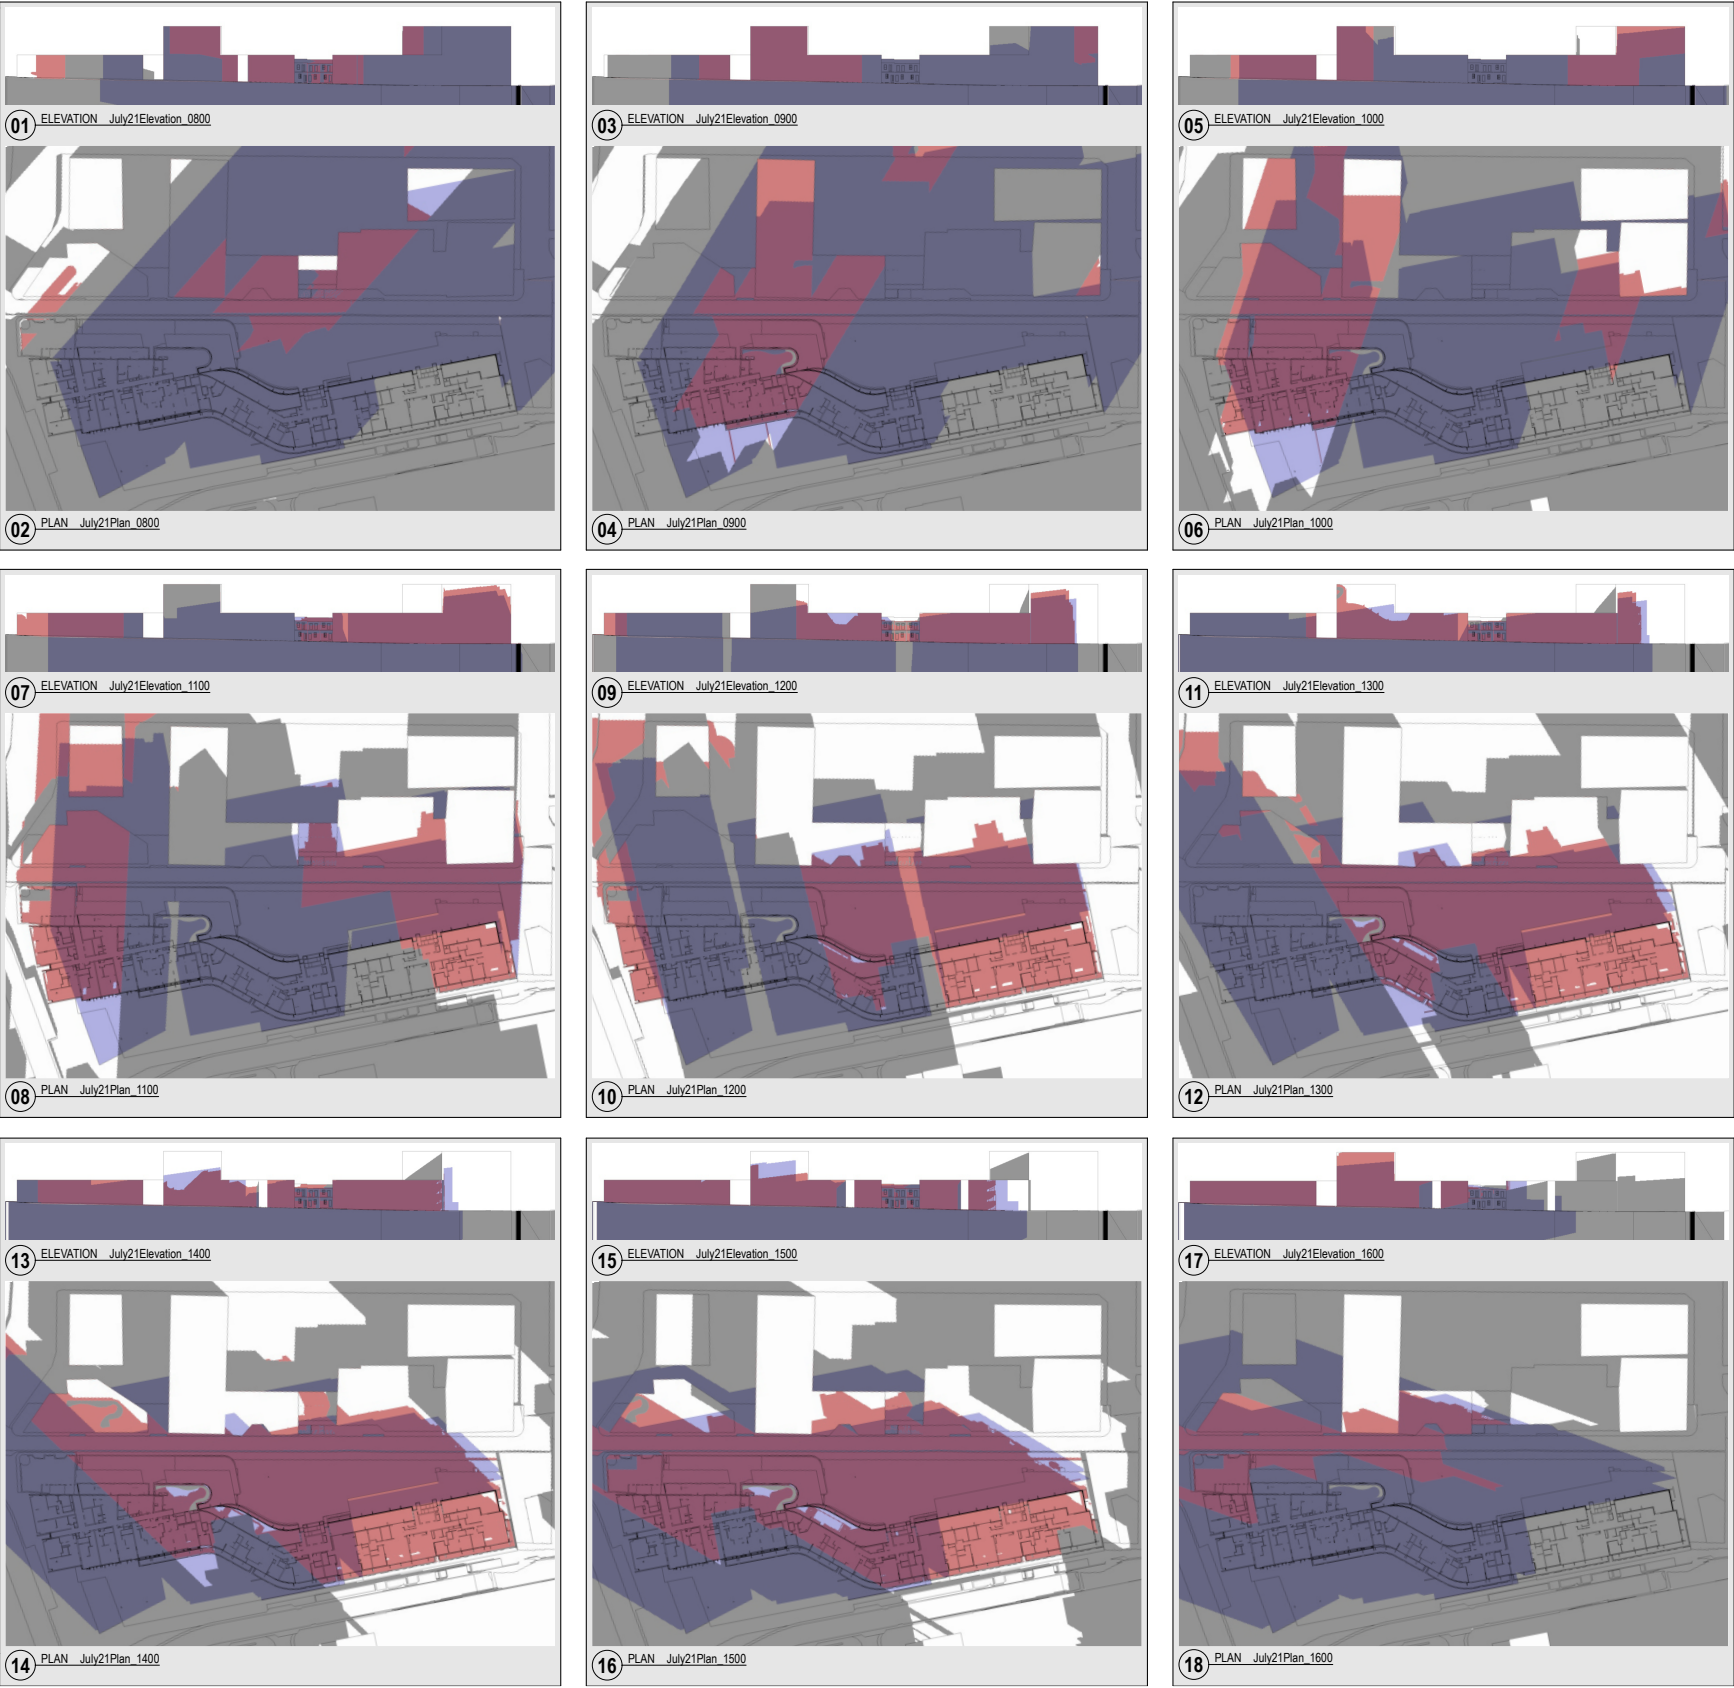

WELLINGTON STREET
SHADOW ANALYSIS AUGUST 21

