

2 HOURS OF SUNLIGHT ACCESS
NATURAL VENTILATION (NV)
WIDE FRONTAGE NATURALLY VENTILATED
ASSISTED VENTILATION
SOUTH FACING APARTMENT
ADAPTABLE APARTMENT

ACTIVE ZONE VENTILATION
CONTINUOUS AIRFLOW FROM DOOR
RESTRICTED VENTILATION
NATURAL VENTILATION
LOBBY CROSS VENTILATION

4	01/12/2016	REVISED SSDA	FJMT
3	24/09/2015	REFER REVISION CLOUDS	FJMT
2	03/07/2015	REFER REVISION CLOUDS	FJMT
1	24/10/2014	ISSUED FOR SSDA APPROVAL	FJMT
EW	DATE	DESCRIPTION	BY

ARCHITECT
fjmt
architects interior designers

SYDNEY
Level 8, 70 King Street
Sydney NSW 2000 Australia
T +61 2 9251 1577
F +61 2 9251 1572
E info@fjmt.com.au
W www.fjmt.com.au

FILE
LANS
level 04-06

Issued for Approval

GENERAL NOTES
ALL DIMENSIONS AND SETTING CONDITIONS SHALL BE CHECKED AND VERIFIED BY THE CONTRACTOR BEFORE PROCEEDING WITH THE WORK.
ALL LEVELS RELATIVE TO AUSTRALIAN HEIGHT DATUM
DO NOT SCALE DRAWINGS. USE FIGURED DIMENSIONS ONLY

LEGEND

10	STUDIO
10B	1 BED
10M	1 BED + MEDIA NOOK
10S	1 BED + STUDY
20	2 BED
20M	2 BED + MEDIA NOOK
20S	2 BED + STUDY
20K	3 BED DUAL KEY
20T	2 BED + STONEY TERRACE
30	3 BED
30M	3 BED + MEDIA NOOK
30S	3 BED + STUDY
40	4 BED
	RETAIL + NON-RESIDENTIAL
	CHILDCARE
	EXTERNAL AREA
	COURTYARD/CONTAINER GARDEN

- 2 HOURS OF SUNLIGHT ACCESS
- NATURAL VENTILATION (NV)
- WIDE FRONTAGE NATURALLY VENTILATED
- ASSISTED VENTILATION
- SOUTH FACING APARTMENT
- ADAPTABLE APARTMENT
- CROSS FLOW VENTILATION
- NATURAL VENTILATION

- FXC01 Anodized aluminum Curtain Wall System with integrated operable windows with aluminum sash and profile extrusions
REV	DATE	DESCRIPTION	BY
05	09/12/2016	ISSUED FOR S88 APPROVAL	FJMT
04	21/06/2016	REVISED SSDA	FJMT
03	24/09/2015	REFER REVISION CLOUDS	FJMT
02	03/07/2015	REFER REVISION CLOUDS	FJMT
01	24/10/2014	ISSUED FOR SSDA APPROVAL	FJMT

CLIENT
Fraser's Broadway
Suite 11, Lomere Commercial,
Level 12, 101 Bathurst Street,
Sydney, NSW, 2000, Australia

ARCHITECT
fjmt
Sydney
Level 12, 70 King Street
Sydney NSW 2000 Australia
T +61 2 9251 7077
F +61 2 9251 7072
E fjm@fjmt.com.au
W www.fjmt.com.au

PROJECT
Central Park Block 11
O'Connor Street, Chippendale
Sydney
Fraser's Broadway

TITLE
PLANS

SCALE	1:250 @ A1	DRAWN	FJMT	PROJECT CODE	FB11
DATE	24/10/2014	APPROVED	SB	REVISION	
SHEET NO	SSDA-11-206				05

WHEN PRINTED AT 50% ON A3 THE SCALE IS 1:500
Issued for Approval

 **NSW GOVERNMENT Planning**

Issued under the Environmental Planning and Assessment Act 1979


Approved Section 96 (1A) (1) (2) Modification Application

No. 2 granted on the 13 October 2017

in respect to MP SSD 6376

Signed 13

Sheet No. 9 of 28

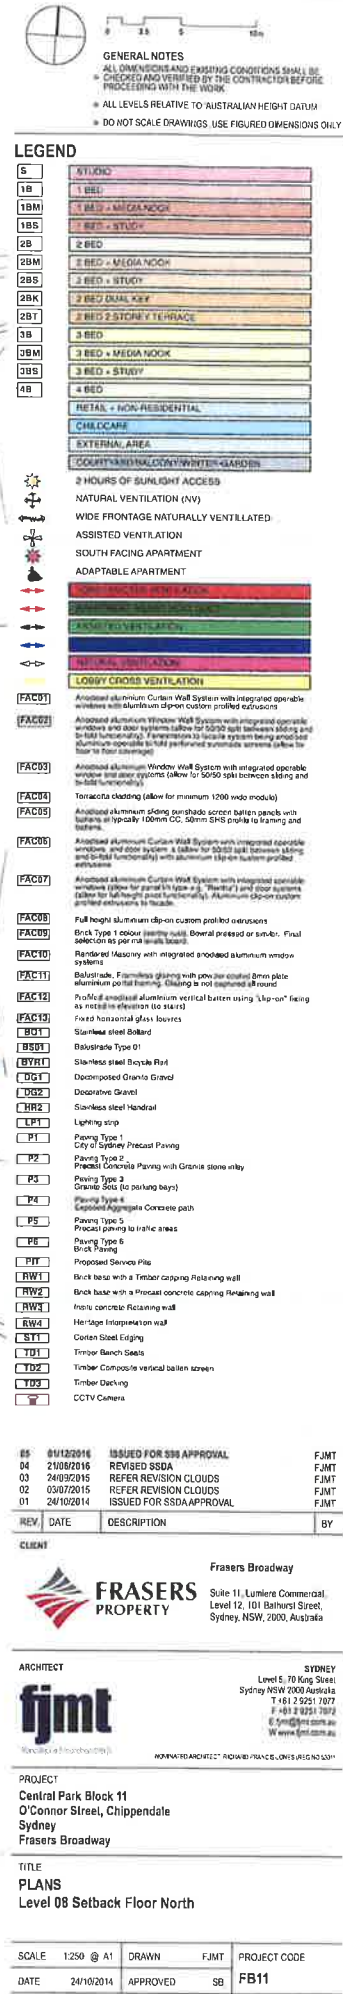

GENERAL NOTES
 ALL DIMENSIONS AND EXISTING CONDITIONS SHALL BE CHECKED AND VERIFIED BY THE CONTRACTOR BEFORE PROCEEDING WITH THE WORK.
 ALL LEVELS RELATIVE TO AUSTRALIAN HEIGHT DATUM
 DO NOT SCALE DRAWINGS, USE FIGURED DIMENSIONS ONLY

LEGEND

STUDIO
1 BED
1 BED + MEDIA NOOK
1 BED + STUDY
2 BED
2 BED + MEDIA NOOK
2 BED + STUDY
2 BED QUALITY
2 BED 3 STOREY TERRACE
3 BED
3 BED + MEDIA NOOK
3 BED + STUDY
4 BED
5 BED
RETAIL + NON-RESIDENTIAL
CHEQUE
EXTERNAL AREA
COURT YARD/ALCOVE/WINTER GARDEN

2 HOURS OF SUNLIGHT ACCESS
NATURAL VENTILATION (NV)
WIDE FRONTAGE NATURALLY VENTILATED
ASSISTED VENTILATION
SOUTH FACING APARTMENT
ADAPTABLE APARTMENT
05	09/12/2016	ISSUED FOR 968 APPROVAL	FJMT
04	21/08/2016	REVISED SSDA	FJMT
03	24/08/2015	REFER REVISION CLOUDS	FJMT
02	03/07/2015	REFER REVISION CLOUDS	FJMT
01	24/10/2014	ISSUED FOR SSDA APPROVAL	FJMT

CLIENT
 Frasers Broadway
 Sole 11, Lumiere Commercial,
 Level 12, 101 Balfour Street,
 Sydney, NSW, 2000, Australia

ARCHITECT
 fjmt
 Level 5, 70 King Street
 Sydney NSW 2000 Australia
 T +61 2 9251 7977
 F +61 2 9251 7972
 E info@fjmt.com.au
 W www.fjmt.com.au

PROJECT
 Central Park Block 11
 O'Connor Street, Chippendale
 Sydney
 Frasers Broadway

TITLE
 PLANS
 Level 09

SCALE	1:250 @ A1	DRAWN	FJMT	PROJECT CODE	FB11
DATE	24/10/2014	APPROVED	SB	REVISION	05
SHEET NO.	SSDA-11-208				

WHEN PRINTED AT 50% ON A3 THE SCALE IS 1:500
 Issued for Approval

NSW GOVERNMENT
 Planning
 Issued under the Environmental Planning and Assessment Act 1979
 Approved Section 96 (1A) (1) (2) Modification Application
 No. 2 granted on the 13 October 2017.
 in respect to MP...SSD...6.3.7.6...
 Signed...16...
 Sheet No. 11 of 28

GENERAL NOTES
ALL DIMENSIONS AND EXISTING CONDITIONS SHALL BE CHECKED AND VERIFIED BY THE CONTRACTOR BEFORE PROCEEDING WITH THE WORK.
ALL LEVELS RELATIVE TO AUSTRALIAN HEIGHT DATUM
DO NOT SCALE DRAWINGS USE FIGURED DIMENSIONS ONLY

LEGEND

6	STUDIO
1B	1 BED
1BM	1 BED + MEDIA NOOK
1BS	1 BED + STUDIO
2B	2 BED
2BM	2 BED + MEDIA NOOK
2BS	2 BED + STUDIO
2BK	2 BED DUAL KEY
2BT	2 BED 2 STOREY TERRACE
3B	3 BED
3BM	3 BED + MEDIA NOOK
3BS	3 BED + STUDIO
4B	4 BED
	RETAIL / NON-RESIDENTIAL
	CHILDREN
	EXTERNAL AREA
	COUNTRY/INDIGENOUS/WHITE/GARDEN

- 2 HOURS OF SUNLIGHT ACCESS
- NATURAL VENTILATION (NAT)
- WIDE FRONTAGE NATURALLY VENTILATED
- ASSISTED VENTILATION
- SOUTH FACING APARTMENT
- ADAPTABLE APARTMENT
- LOBBY CROSS VENTILATION
- (FAC01) Anodized aluminum Curtain Wall System with integrated operable windows and aluminum clip-on custom profiled extrusions
- (FAC02) Anodized aluminum Window Wall System with integrated operable windows and door systems (allow for 50/50 split between sliding and fixed functionality). Facade system to include system frame, anodized aluminum operable curtain perforated sunshade screens (allow for two to four coverings)
- (FAC03) Anodized aluminum Window Wall System with integrated operable windows and door systems (allow for 50/50 split between sliding and fixed functionality)
- (FAC04) Terrazzo cladding (allow for minimum 1200 wide modules)
- (FAC05) Anodized aluminum sliding sunshade screen panels with stainless steel typically 100mm GL, 50mm SHD profile to framing and battens
- (FAC06) Anodized aluminum Curtain Wall System with integrated operable windows and door systems (allow for 50/50 split between sliding and fixed functionality) with aluminum clip-on custom profiled extrusions
- (FAC07) Anodized aluminum Curtain Wall System with integrated operable windows (allow for panel to be a "thermal" and door systems (allow for full height panel functionality). Minimum clip-on custom profiled extrusions to be included
- (FAC08) Full height aluminum sliding sunshade screen panels
- (FAC09) Brick Type 1 (allow for solid, hollow, pressed or extruded. Final selection to be confirmed by client)
- (FAC10) Handmade masonry with integrated woodwork aluminum window systems
- (FAC11) Reinforced concrete framing with glass for solid stone plate aluminum panel framing. Cladding to not support all round
- (FAC12) Polished anodized aluminum vertical battens using "clip-on" fixing as noted in elevation (to client)
- (FAC13) Fixed horizontal glass louvers
- (BOT) Glassless steel framed
- (BS01) Balustrade Type 01
- (BY01) Glassless steel bicycle rack
- (C01) Chromatized Stainless Steel
- (C02) Decorative Gravel
- (C03) Stainless steel Handrail
- (L01) Lighting strip
- (P1) Paving Type 1
- (P2) Paving Type 2
- (P3) Paving Type 3
- (P4) Paving Type 4
- (P5) Paving Type 5
- (P6) Paving Type 6
- (P7) Proposed Service Pits
- (RW1) Brick base with a Timber cladding retaining wall
- (RW2) Brick base with a Precast concrete capping retaining wall
- (RW3) In situ concrete retaining wall
- (RW4) Heritage interpretation wall
- (ST1) Cotton Steel Edging
- (TD1) Timber Bench Seats
- (TD2) Timber Composite vertical battens screen
- (TD3) Timber Decking
- (CCTV) CCTV Camera

REV	DATE	DESCRIPTION	BY
04	01/12/2018	ISSUED FOR S98 APPROVAL	FJMT
03	21/08/2018	REVISED SSDA	FJMT
02	03/07/2015	REFER REVISION CLOUDS	FJMT
01	24/10/2014	ISSUED FOR SSDA APPROVAL	FJMT

CLIENT
Fraser's Broadway
FRASERS PROPERTY
Suite 11, Lumine Commercial,
Level 12, 601 Bathurst Street,
Sydney NSW, 2000, Australia

ARCHITECT
fjmt
francis jones morehen thorp
NOMINATED ARCHITECT - NOMINATED FRASERS PROPERTIES
SYDNEY
Level 5, 70 King Street
Sydney NSW 2000 Australia
T +61 2 9251 1077
F +61 2 9251 1072
E f.jmt@fjmt.com.au
W www.fjmt.com.au

PROJECT
Central Park Block 11
O'Connor Street, Chippendale
Sydney
Fraser's Broadway

TITLE
PLANS
Level 10-12

SCALE	1:250 @ A1	DRAWN	FJMT	PROJECT CODE
DATE	24/10/2014	APPROVED	SR	FB11
SHEET NO	SSDA-11-209	REVISION		04

WHEN PRINTED AT 50% ON A3 THE SCALE IS 1:500
Issued for Approval

NSW GOVERNMENT
Planning
Issued under the Environmental Planning and Assessment Act 1979
Approved Section 96 (1A) (1) (2) Modification Application
No...2... granted on the...13 October 2017...
in respect to MP...SSD 6376...
Signed...13...
Sheet No...12... of...28...

GENERAL NOTES
 ALL DIMENSIONS AND EXISTING CONDITIONS SHALL BE CHECKED AND VERIFIED BY THE CONTRACTOR BEFORE PROCEEDING WITH THE WORK.
 ALL LEVELS RELATIVE TO AUSTRALIAN HEIGHT DATUM.
 DO NOT SCALE DRAWINGS, USE FIGURED DIMENSIONS ONLY.

LEGEND

S	STUDIO
1B	1 BED
10M	1 BED + MEDIA NOOK
10S	2 BED + STUDIO
2B	2 BED
20M	2 BED + MEDIA NOOK
20S	2 BED + STUDIO
20K	2 BED DUAL KEY
20T	2 BED 2 STOREY TERRACE
3B	3 BED
30M	3 BED + MEDIA NOOK
30S	3 BED + STUDIO
4B	4 BED
	RETAIL + NON-RESIDENTIAL
	CHILDCARE
	EXTERNAL AREA
	COURTYARD/MALCOLM WINTER GARDEN

2 HOURS OF SUNLIGHT ACCESS
 NATURAL VENTILATION (NAT)
 WIDE FRONTAGE NATURALLY VENTILATED
 ASSISTED VENTILATION
 SOUTH FACING APARTMENT
 ADAPTABLE APARTMENT

	NATURAL VENTILATION
	LOBBY CROSS VENTILATION

FAC01	Anodized aluminum Curtain Wall System with integrated operable windows with aluminum clip-on custom profile railings.
FAC08	Full height aluminum clip-on custom profile railings.
FAC09	Black Type 1 roller bearing wall: Downward pressed or similar. Final selection to be made by client.
FAC10	Reinforced Masonry with integrated anodized aluminum window systems.
FAC11	Reinforced Masonry with integrated anodized aluminum window systems.
04	01/12/2016	ISSUED FOR SH APPROVAL	FJMT
03	21/08/2016	REVISED SDA	FJMT
02	03/07/2015	REFER REVISION CLOUDS	FJMT
01	24/10/2014	ISSUED FOR SDA APPROVAL	FJMT

CLIENT: Frasers Broadway
 FRASERS PROPERTY
 Suite 11, Lumiere Commercial, Level 12, 101 Salford Street, Sydney, NSW, 2000, Australia

ARCHITECT: fjmt
 SYDNEY
 Level 15, 70 King Street
 Sydney NSW 2000 Australia
 T +61 2 9251 7077
 F +61 2 9251 7072
 E info@fjmt.com.au
 www.fjmt.com.au

PROJECT: Central Park Block 11
 O'Connor Street, Chippendale
 Sydney
 Frasers Broadway

TITLE: PLANS
 Level 13

SCALE	1:250 @ A1	DRAWN	FJMT	PROJECT CODE
DATE	24/10/2014	APPROVED	SB	FB11
SHEET NO				REVISION
SSDA-11-210				04

WHEN PRINTED AT 50% ON A3 THE SCALE IS 1:500

Issued for Approval

NSW GOVERNMENT Planning

Issued under the Environmental Planning and Assessment Act 1979

Approved Section 96 (1A) (1) (2) Modification Application

No...2... granted on the...13 October 2017...

in respect to MP...SSDA 3.76...


Signed...13...

Sheet No...13... of 28

GENERAL NOTES
 ALL DIMENSIONS AND EXISTING CONDITIONS SHALL BE CHECKED AND VERIFIED BY THE CONTRACTOR BEFORE PROCEEDING WITH THE WORK.
 ALL LEVELS RELATIVE TO AUSTRALIAN HEIGHT DATUM
 DO NOT SCALE DRAWINGS. USE FIGURED DIMENSIONS ONLY.

LEGEND

- Accessible
- Car Share
- Canvass Bay / Service
- Child Care
- Class 1A
- Motorcycle-Non Resident
- Motorcycle-Resident
- Retail
- Retail Accessible
- Service Vehicle
- Small Car

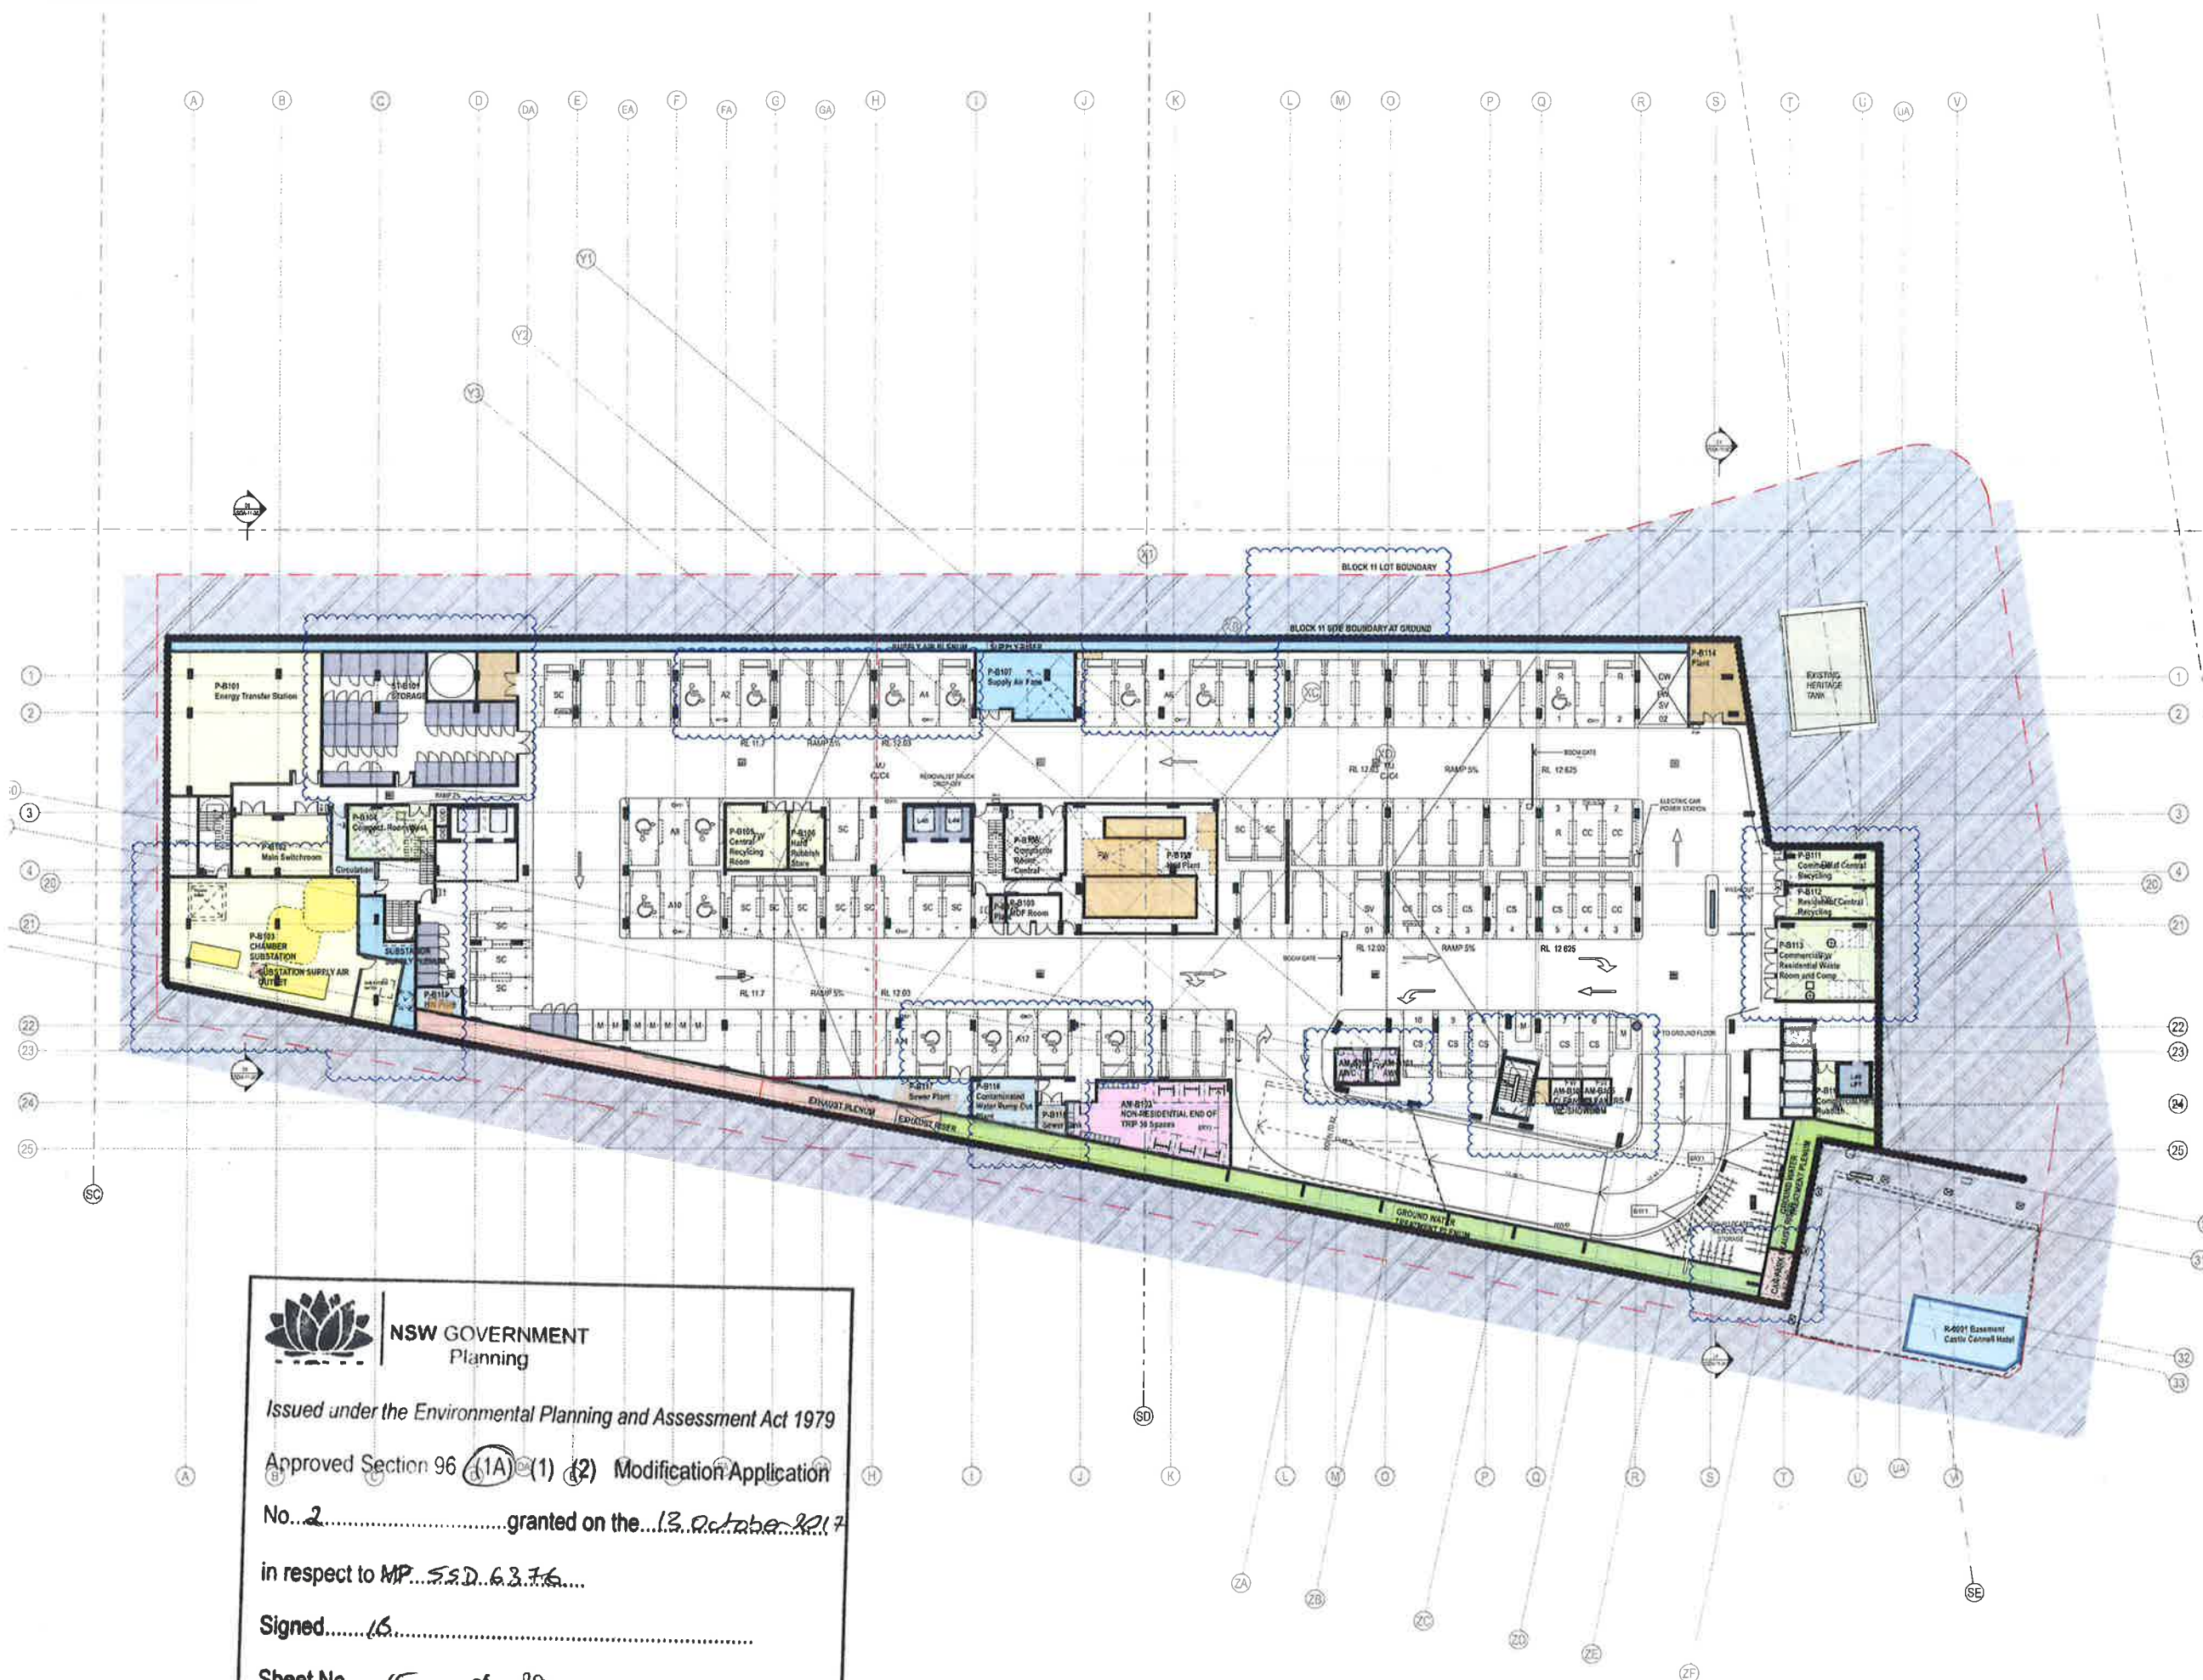

**NSW GOVERNMENT
Planning**

Issued under the Environmental Planning and Assessment Act 1979

Approved Section 96 (1A) (1) (2) Modification Application

No. 2 granted on the 13 October 2017

in respect to MP 55D 6376

Signed 15

Sheet No. 15 of 28

REV.	DATE	DESCRIPTION	BY
04	02/12/2018	ISSUED FOR 600 APPROVAL	FJMT
03	21/06/2018	REVISED SS0A	FJMT
02	03/07/2015	REFER REVISION CLOUDS	FJMT
01	24/10/2014	ISSUED FOR SS0A APPROVAL	FJMT

CLIENT

FRASERS PROPERTY
 Suite 11, Lumina
 Commercial, Level 12, 101
 Bathurst Street, Sydney,
 NSW, 2000, Australia

fjmt
 ARCHITECT
 Level 5, 79 King Street
 Sydney NSW 2000 Australia
 T +61 2 0251 7077
 F +61 2 0251 7072
 E info@fjmt.com.au
 W www.fjmt.com.au

PROJECT
 Central Park Block 11
 O'Connor Street, Chippendale
 Sydney
 Frasers Broadway

TITLE
 PLANS
 Basement Level 01

SCALE	1:250 @ A1	DRAWN	FJMT	PROJECT CODE
DATE	24/10/2014	APPROVED	SB	FB11
SHEET NO.	SSDA-11-212	REVIS ON	04	

WHEN PRINTED AT 50% ON A3 THE SCALE IS 1:500
Issued for Approval