


**GENERAL NOTES**  
 ALL DIMENSIONS AND EXISTING CONDITIONS SHALL BE CHECKED AND VERIFIED BY THE CONTRACTOR BEFORE PROCEEDING WITH THE WORK  
 ALL LEVELS RELATIVE TO AUSTRALIAN HEIGHT DATUM  
 DO NOT SCALE DRAWINGS. USE FIGURED DIMENSIONS ONLY

**LEGEND**

	Accessible
CS	Car Share
CW	Carwash Bay / Service...
CC	Child Care
	Class 1A
M	Motorcycle-Non Resident
	Motorcycle-Resident
R	Retail
	Retail Accessible
SV	Service Vehicle
SC	Small Car

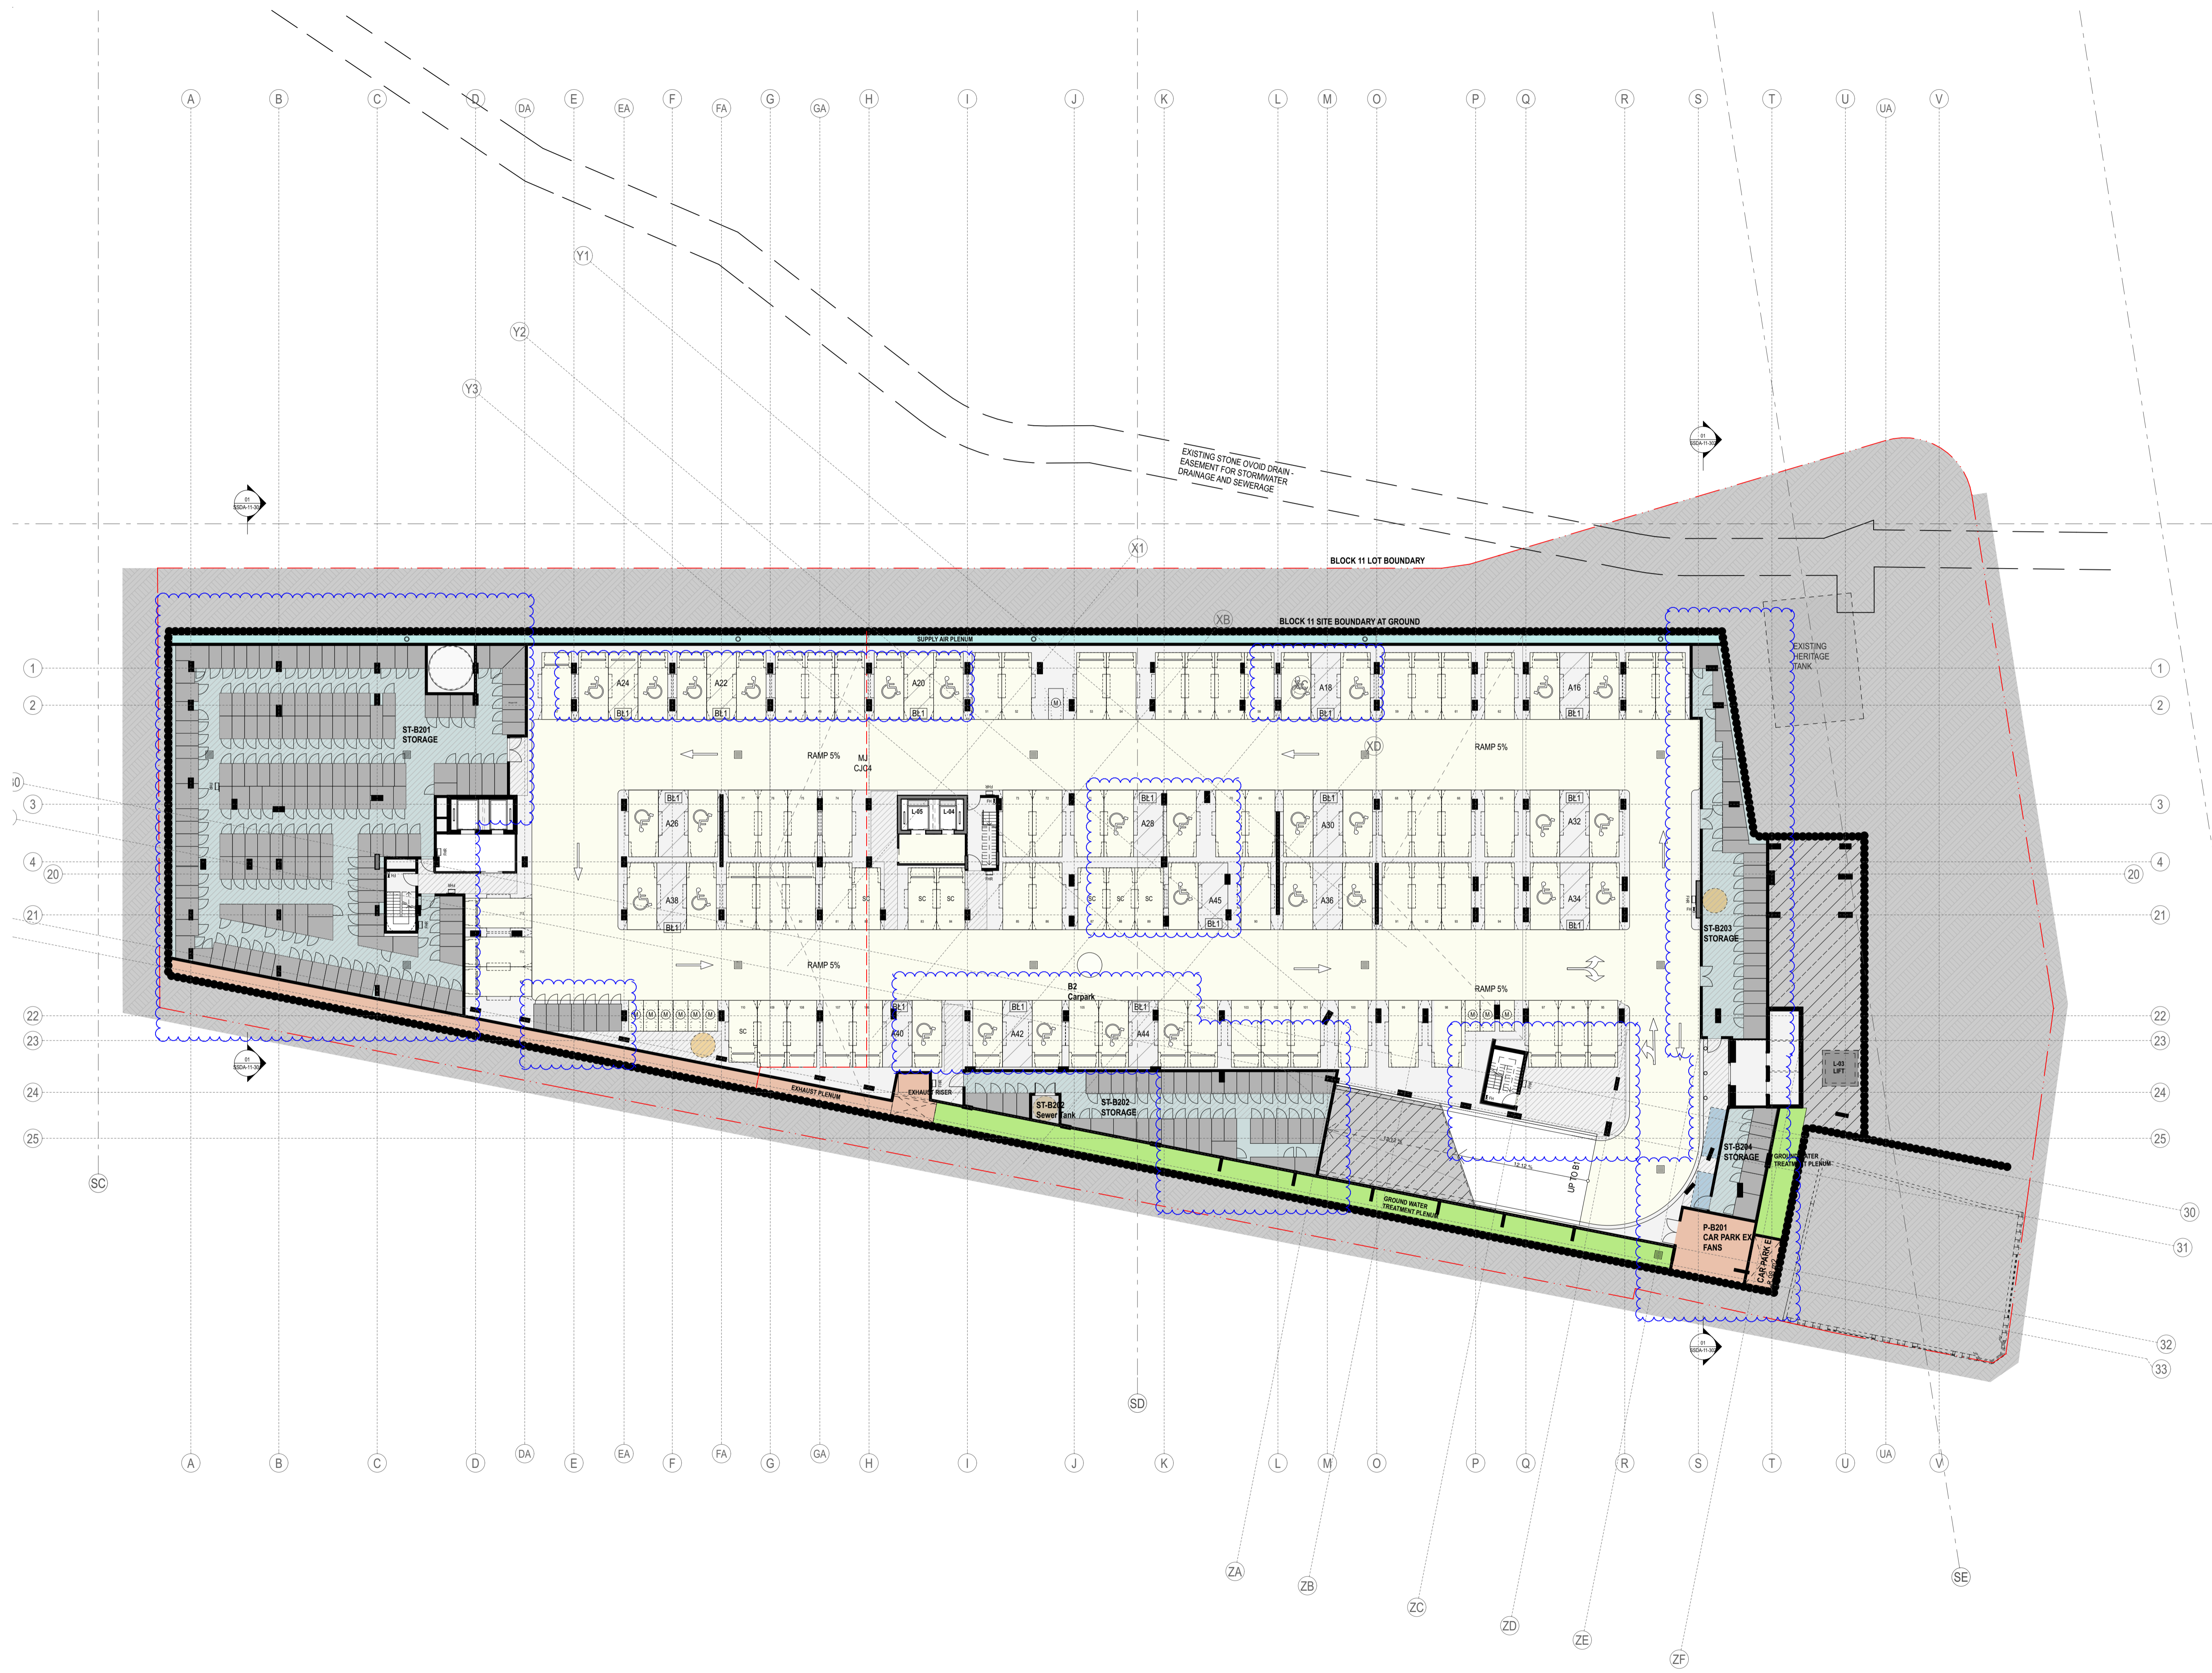

REV.	DATE	DESCRIPTION	BY
04	02/12/2016	ISSUED FOR S96 APPROVAL	FJMT
03	21/06/2016	REVISED SSDA	FJMT
02	03/07/2015	REFER REVISION CLOUDS	FJMT
01	24/10/2014	ISSUED FOR SSDA APPROVAL	FJMT

CLIENT  
**FRASERS PROPERTY**  
 Frasers Broadway  
 Suite 11, Lumiere  
 Commercial, Level 12, 101  
 Bathurst Street, Sydney,  
 NSW, 2000, Australia

ARCHITECT  
**fjmt**  
 FRANCIS-JONES MOREHEN THORP  
 SYDNEY  
 Level 5, 70 King Street  
 Sydney NSW 2000 Australia  
 T +61 2 9251 7077  
 F +61 2 9251 7072  
 E fjmt@fjmt.com.au  
 W www.fjmt.com.au  
NON-REGISTERED ARCHITECT: FRANCIS-JONES MOREHEN THORP (REG NO 53011)

PROJECT  
**Central Park Block 11**  
 O'Connor Street, Chippendale  
 Sydney  
 Frasers Broadway

TITLE  
**PLANS**  
 Basement Level 02

SCALE	1:250 @ A1	DRAWN	FJMT	PROJECT CODE
DATE	24/10/2014	APPROVED	SB	<b>FB11</b>
SHEET NO.	<b>SSDA-11-213</b>		REVISION	<b>04</b>

WHEN PRINTED AT 50% ON A3 THE SCALE IS 1:500  
**Issued for Approval**