


BURROWAY ROAD



- LEGEND**
- SITE BOUNDARY
 - CONCRETE UNIT PAVERS
 - DECKING
 - GRAVEL
 - FIBREGLASS MESH WITH GRAVEL UNDER TO FUTURE SPECIFICATIONS
 - PROPOSED TREE
 - PLANTING
 - TURF
 - EXISTING / PROPOSED LEVELS
 - RAISED PLANTER WITH SEATING EDGE
 - GARDEN BED WITH SEATING
 - SHADE STRUCTURE
 - TABLES AND SEATING
 - BARBECUE

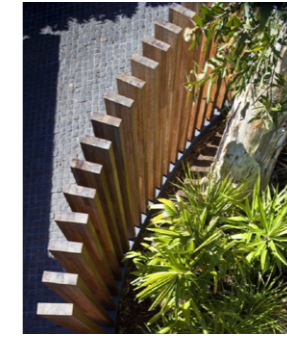

1. Feature Wall with Climber




2. Lawn steps




3. Community garden area



4. Sculpture

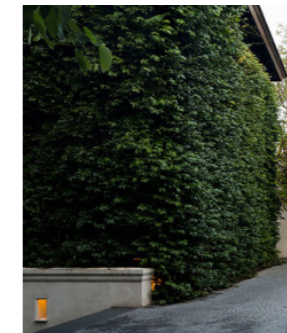

5. Green wall

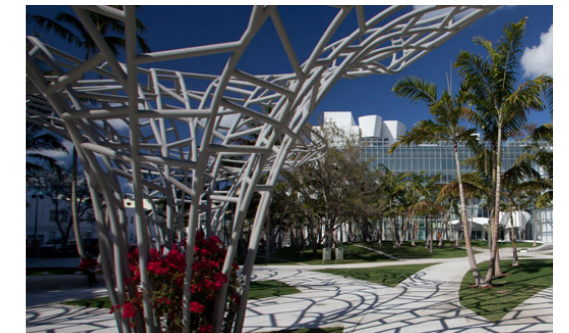

6. Pergola/barbecue facilities



7. Outdoor space