
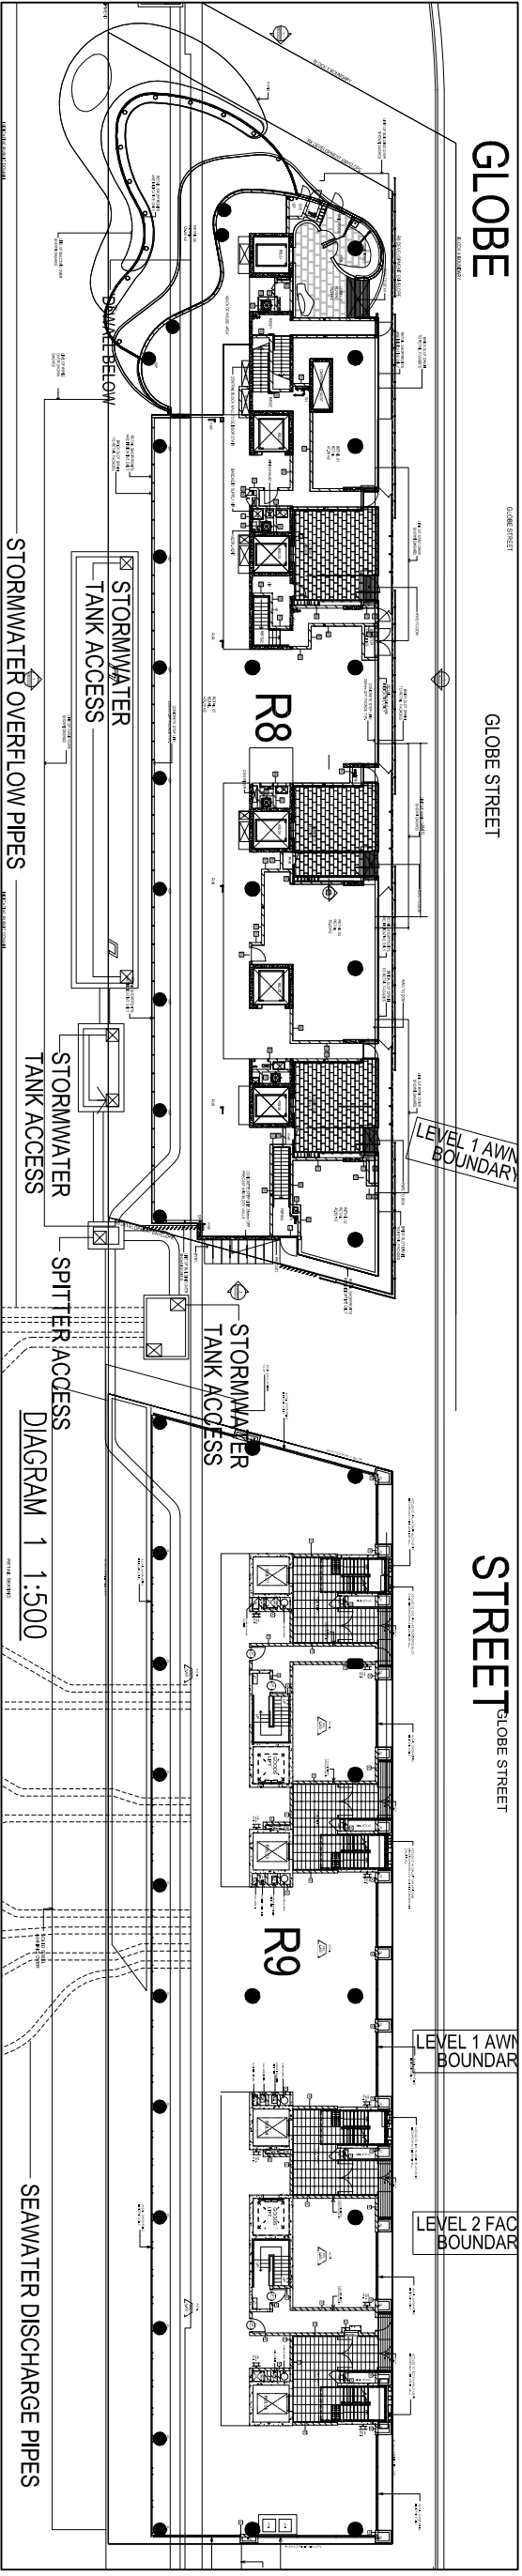
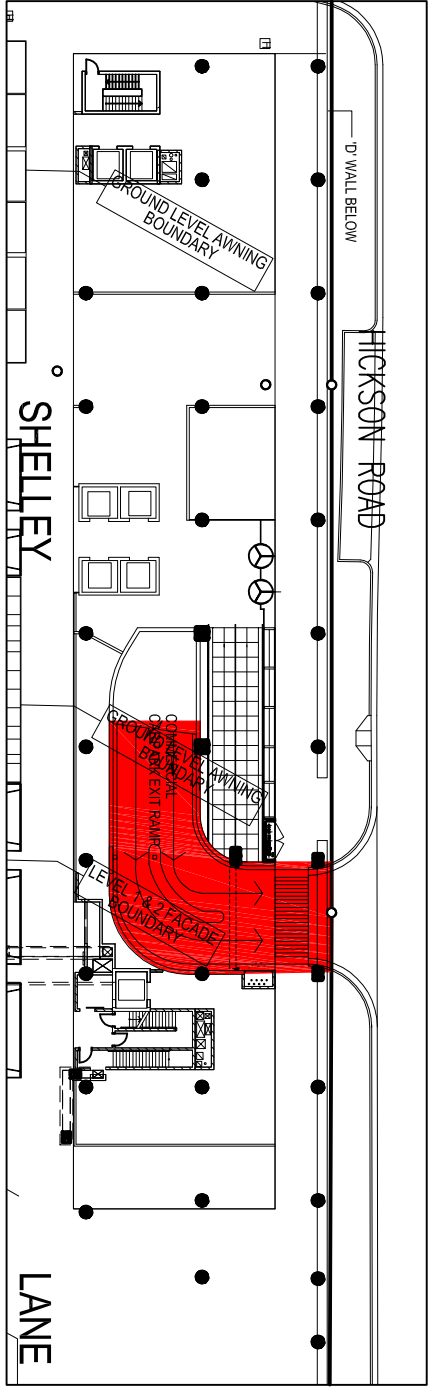


GROUND LEVEL

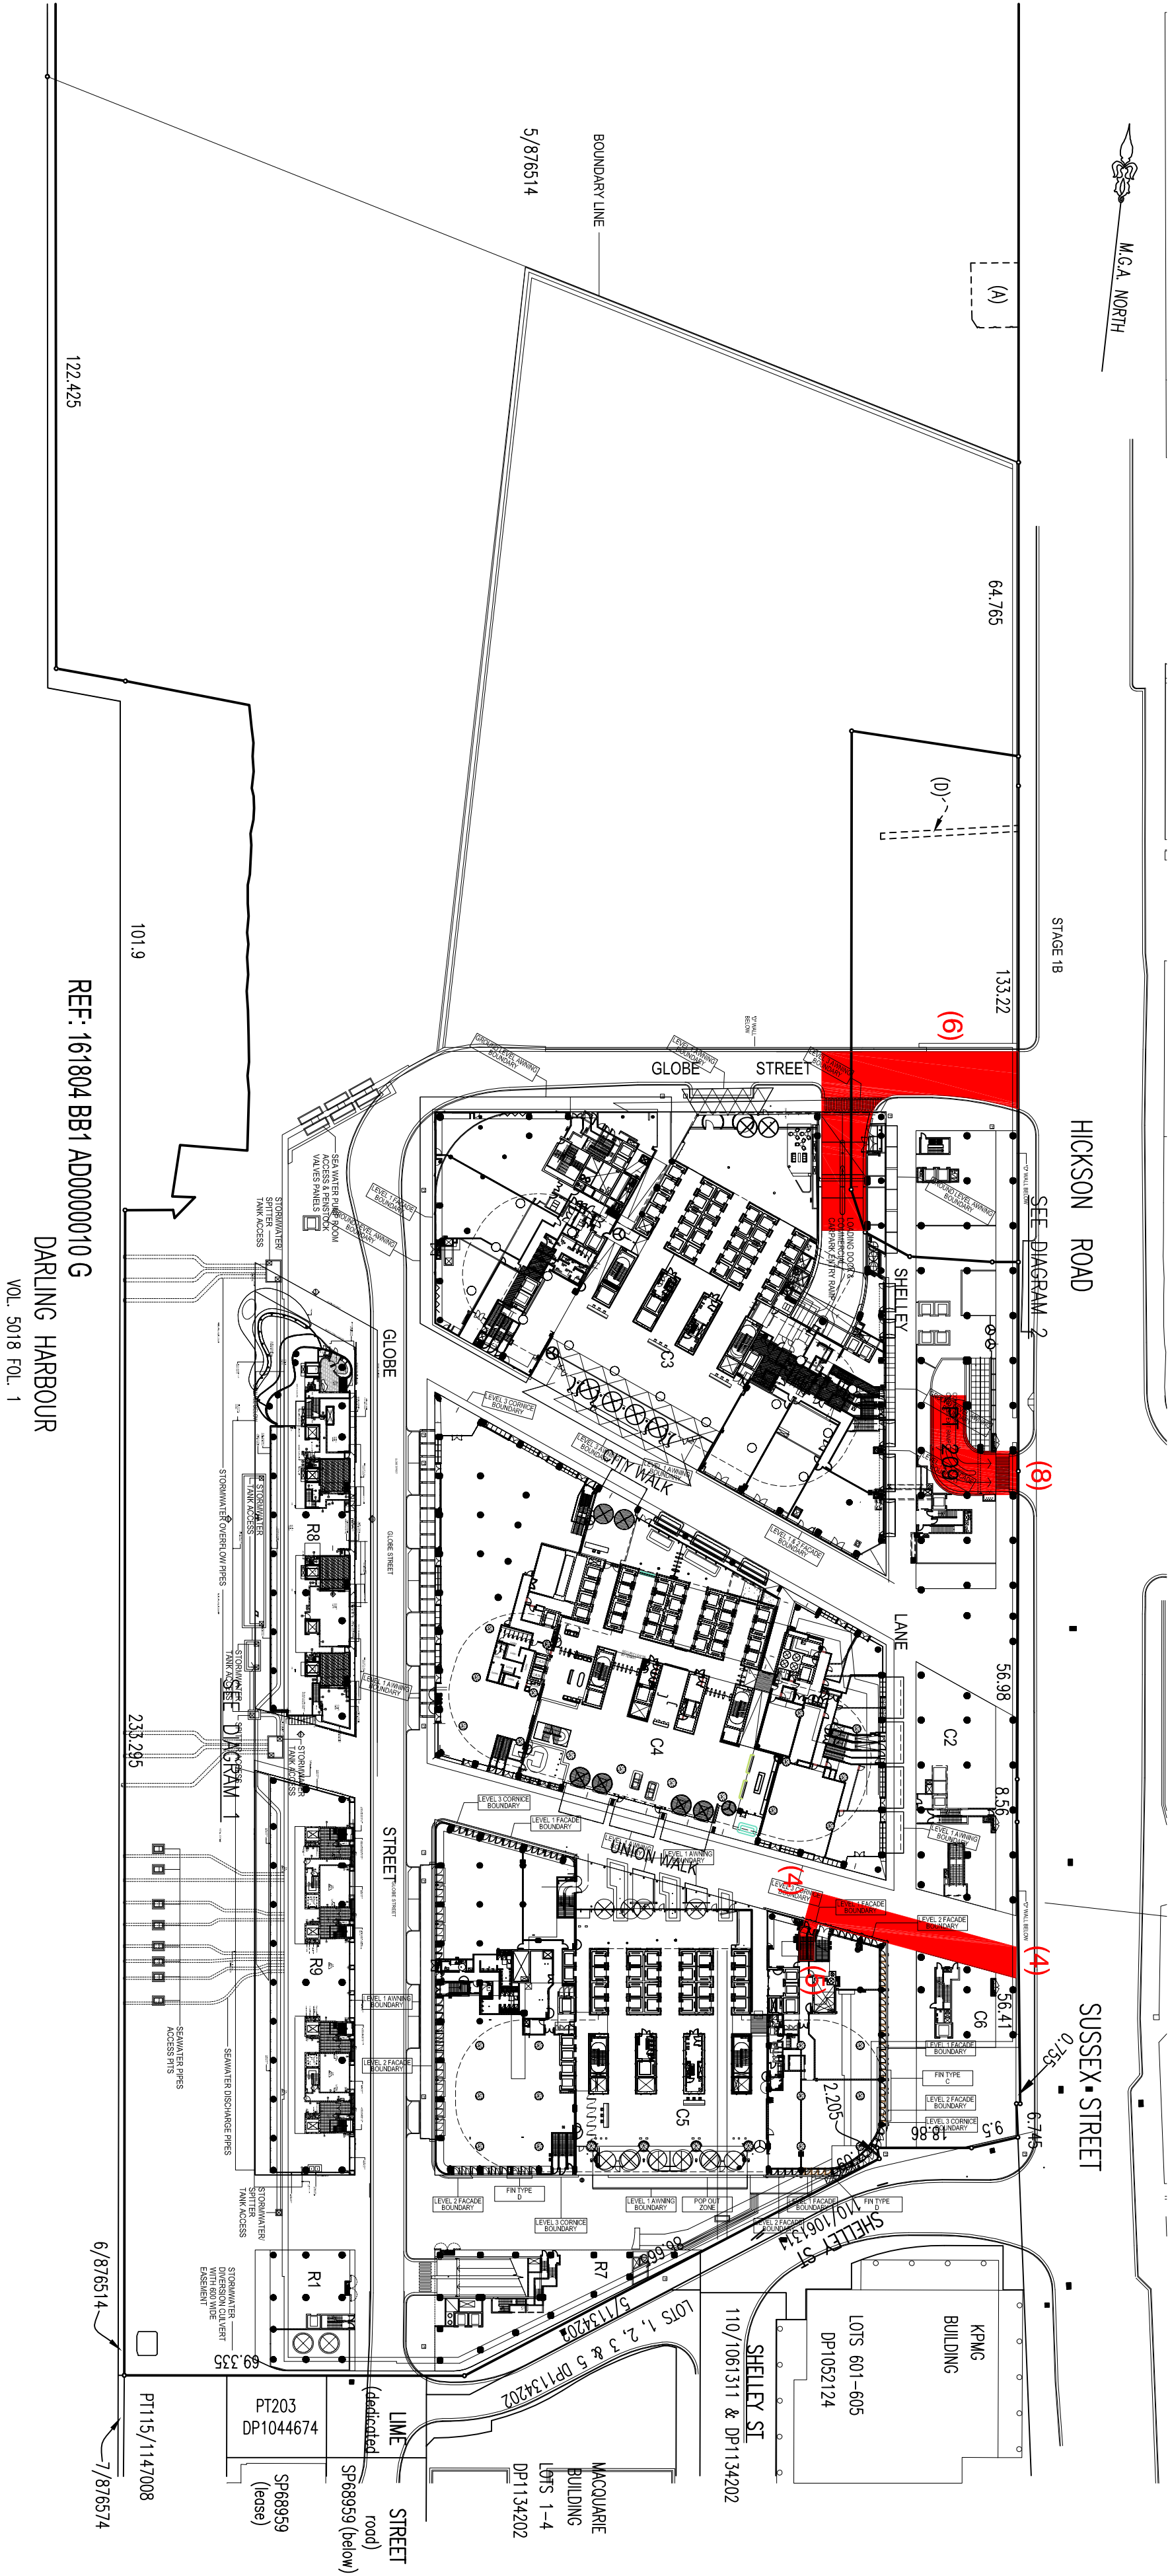

- NOTES:
1. THIS PLAN SHOWS THE PROPOSED AUSGRID EASEMENTS FOR THE BARANGAROO SOUTH DEVELOPMENT SITE.
 2. THE PROPOSED EASEMENTS WILL INITIALLY AFFECT LOTS 3 AND 5 IN DP876514.
 3. THIS PLAN HAS BEEN PREPARED FOR INFORMATION PURPOSES ONLY. THE FINAL EASEMENTS LOCATION WILL VARY SUBJECT TO SURVEY.
 4. REF FILE: AD0000008 REV/Q
 5. THE PROPOSED LOTS WILL BE SUBJECT TO ADDITIONAL EASEMENTS AND A BUILDING MANAGEMENT STATEMENT.

(A) EASEMENT FOR SEWERAGE PUMPING STATION (DP1080540)
(D) EASEMENT FOR DRAINAGE 1.22 WIDE (J23252 & DP1080510)

DESCRIPTIONS

AUSGRID LEASE OF PREMISES AREA, B1 AND B2 ONLY
PROPOSED EASEMENT FOR ELECTRICITY PURPOSES, B1 AND B2 ONLY
PROPOSED EASEMENT FOR ACCESS

PLAN OF PROPOSED EASEMENTS
GROUND LEVEL SOUTH
COLOURED OVERLAY PLAN
DATED: 31-7-2014

10	20	30	40	50	60	Table of mm	100	110	120	130	140	150
----	----	----	----	----	----	-------------	-----	-----	-----	-----	-----	-----

Surveyor: PATRICK JOHN WALSH
Date of Survey:
Surveyor's Ref: 1400 AUSGRID 01