

BARANGAROO SOUTH.



C2 Commercial Building
Project Application SSD-6425

ARCHITECTURAL DRAWINGS:

- BC2_ASK_PA1_0000 - TITLE SHEET
- BC2_ASK_PA1_0001 - BASEMENT PLAN LEVEL B1
- BC2_ASK_PA1_0002 - BASEMENT PLAN LEVEL B2
- BC2_ASK_PA1_0003 - BASEMENT PLAN LEVEL B3
- BC2_ASK_PA1_0101 - CROSS SECTION 1-1
- BC2_ASK_PA1_0102 - LONGITUDINAL SECTION 2-2

INDICATIVE LAYOUT ONLY




GRAHAM W JONES
Principal Architect
FRAIA NSW ARB 4005

Lend Lease (Millers Point)
Pty Limited

BARANGAROO SOUTH
STAGE 1


C2 Commercial Building
Project Application SSD-6425
Title Sheet

Purpose: Approved: Date:

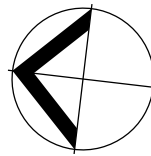

BC2_ASK_PA1_0000.dgn LLdesign phat988 12/09/2014 9:21:10 AM


Dwg. No. BC2_ASK_PA1_0000
Date 12/09/14 Revision 01

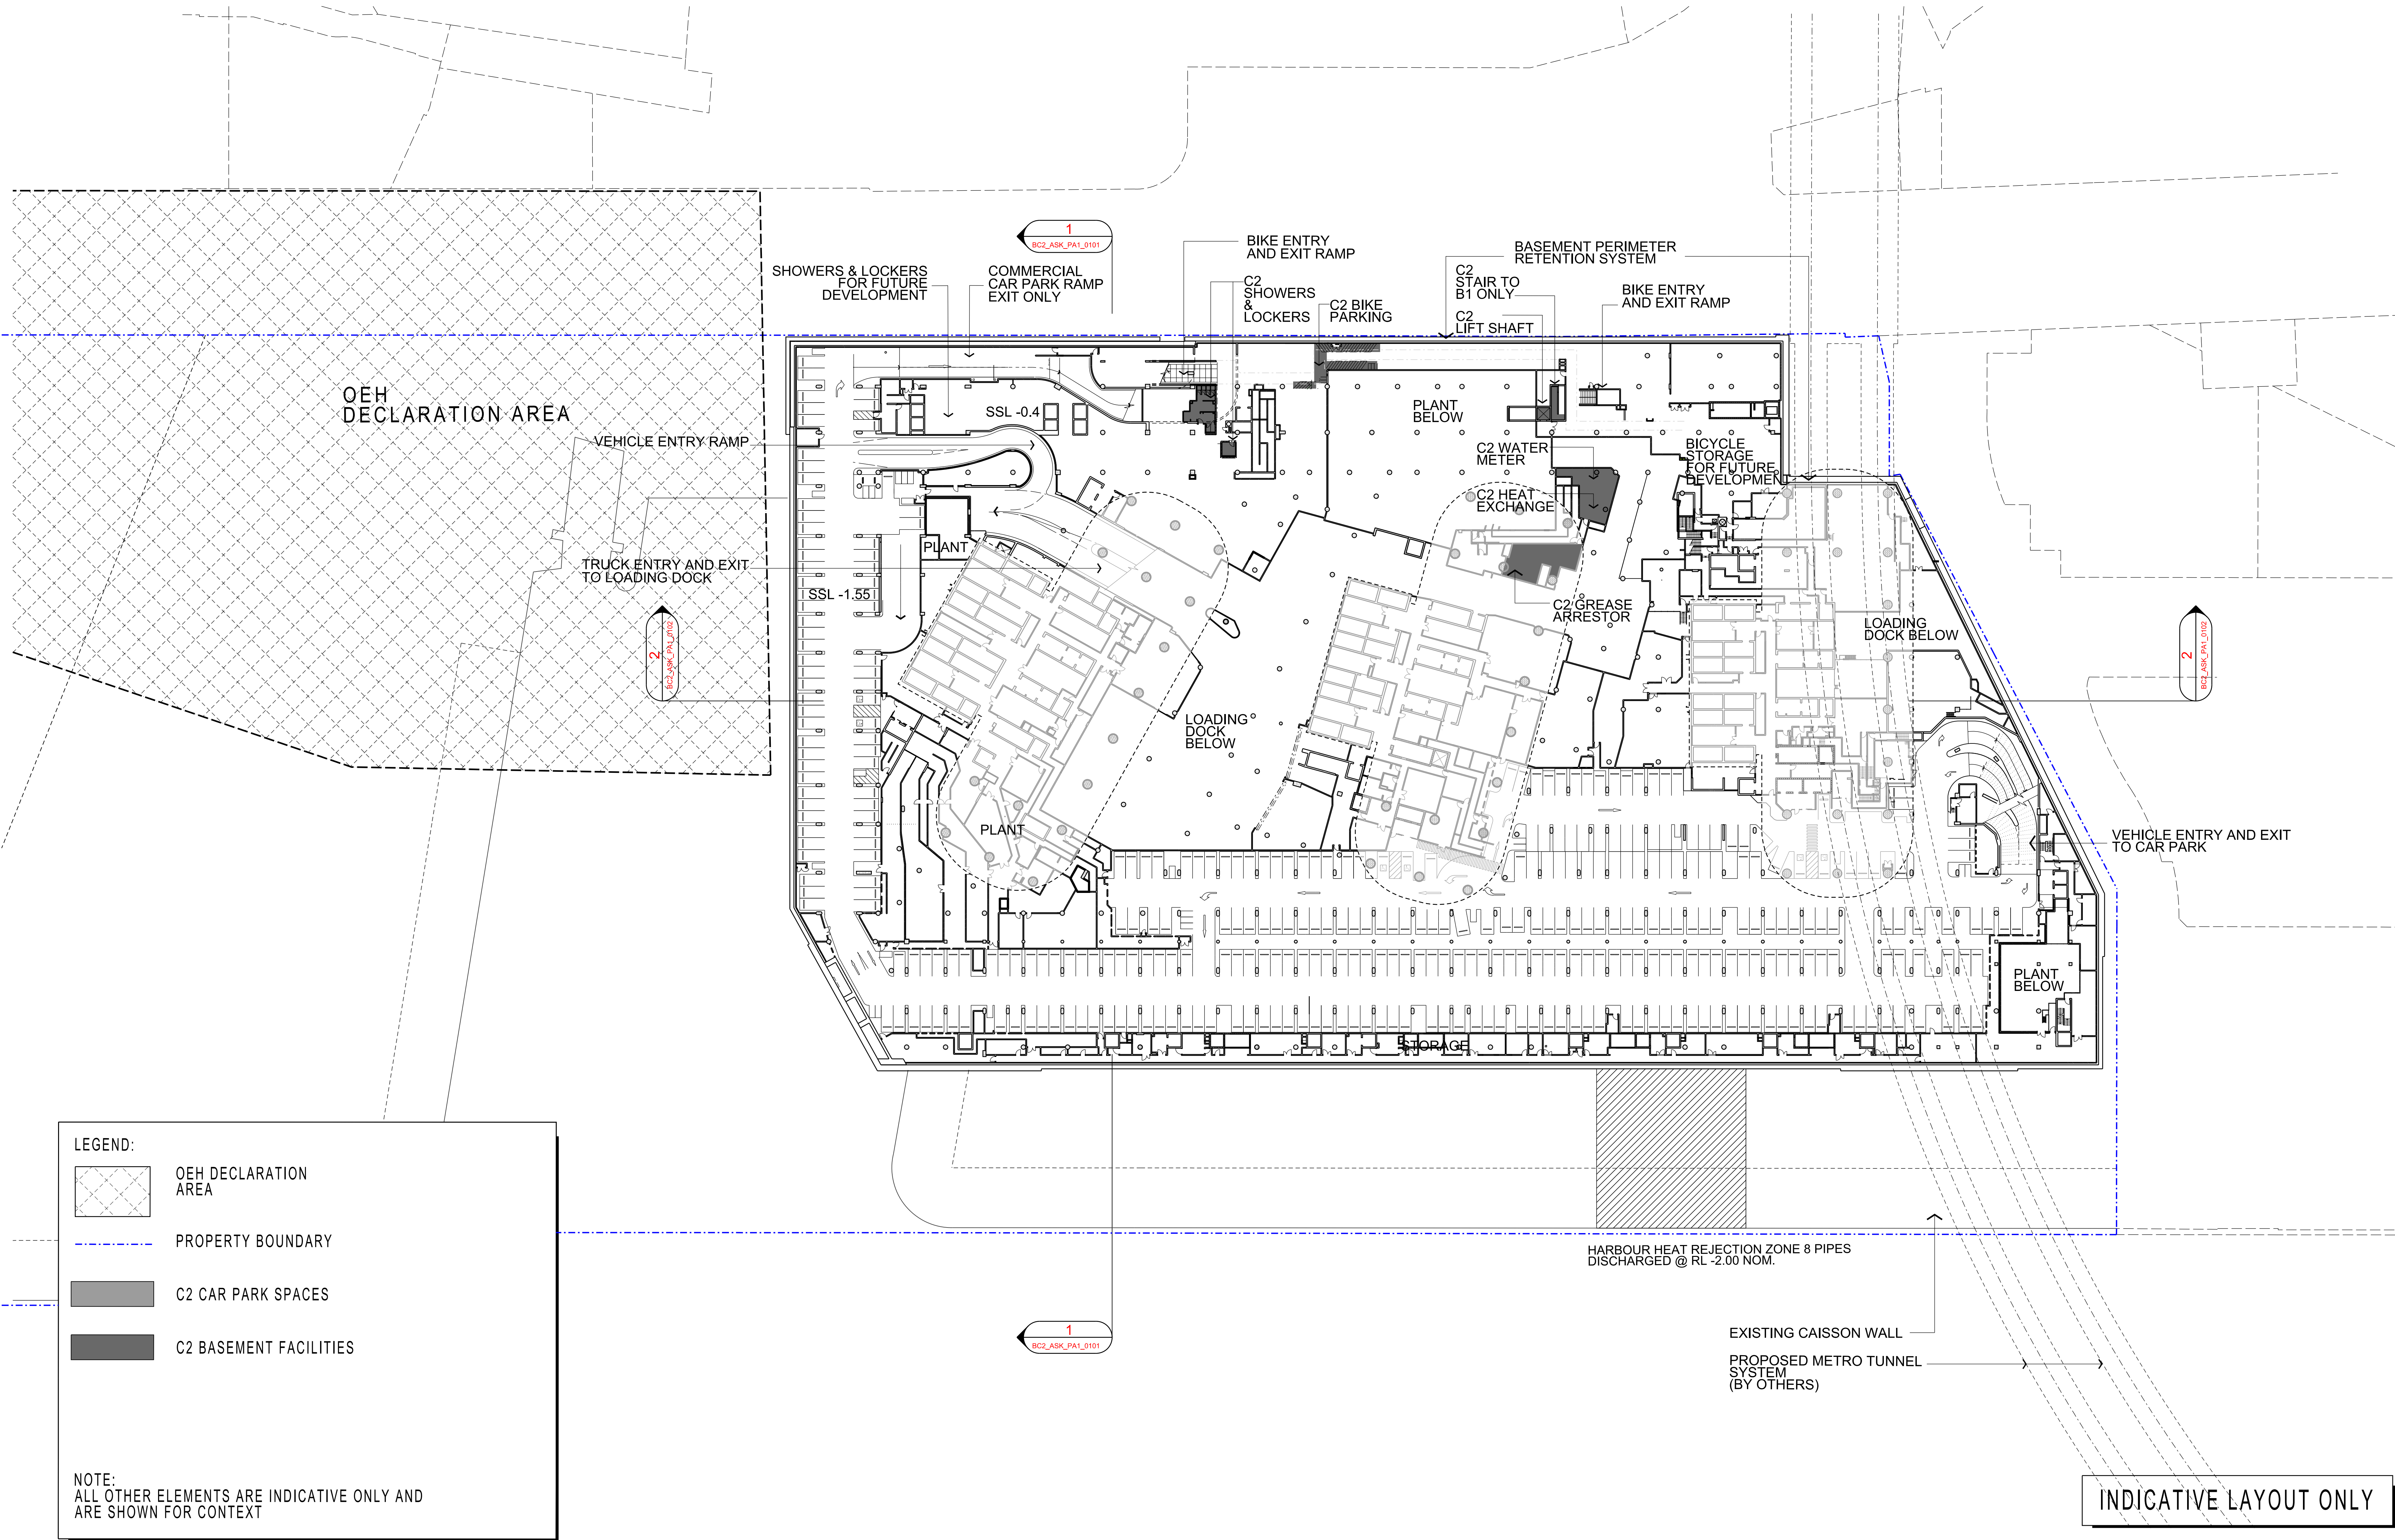


- LEGEND:
- OEH DECLARATION AREA
 - PROPERTY BOUNDARY
 - C2 CAR PARK SPACES
 - C2 BASEMENT FACILITIES

NOTE:
ALL OTHER ELEMENTS ARE INDICATIVE ONLY AND
ARE SHOWN FOR CONTEXT

INDICATIVE LAYOUT ONLY

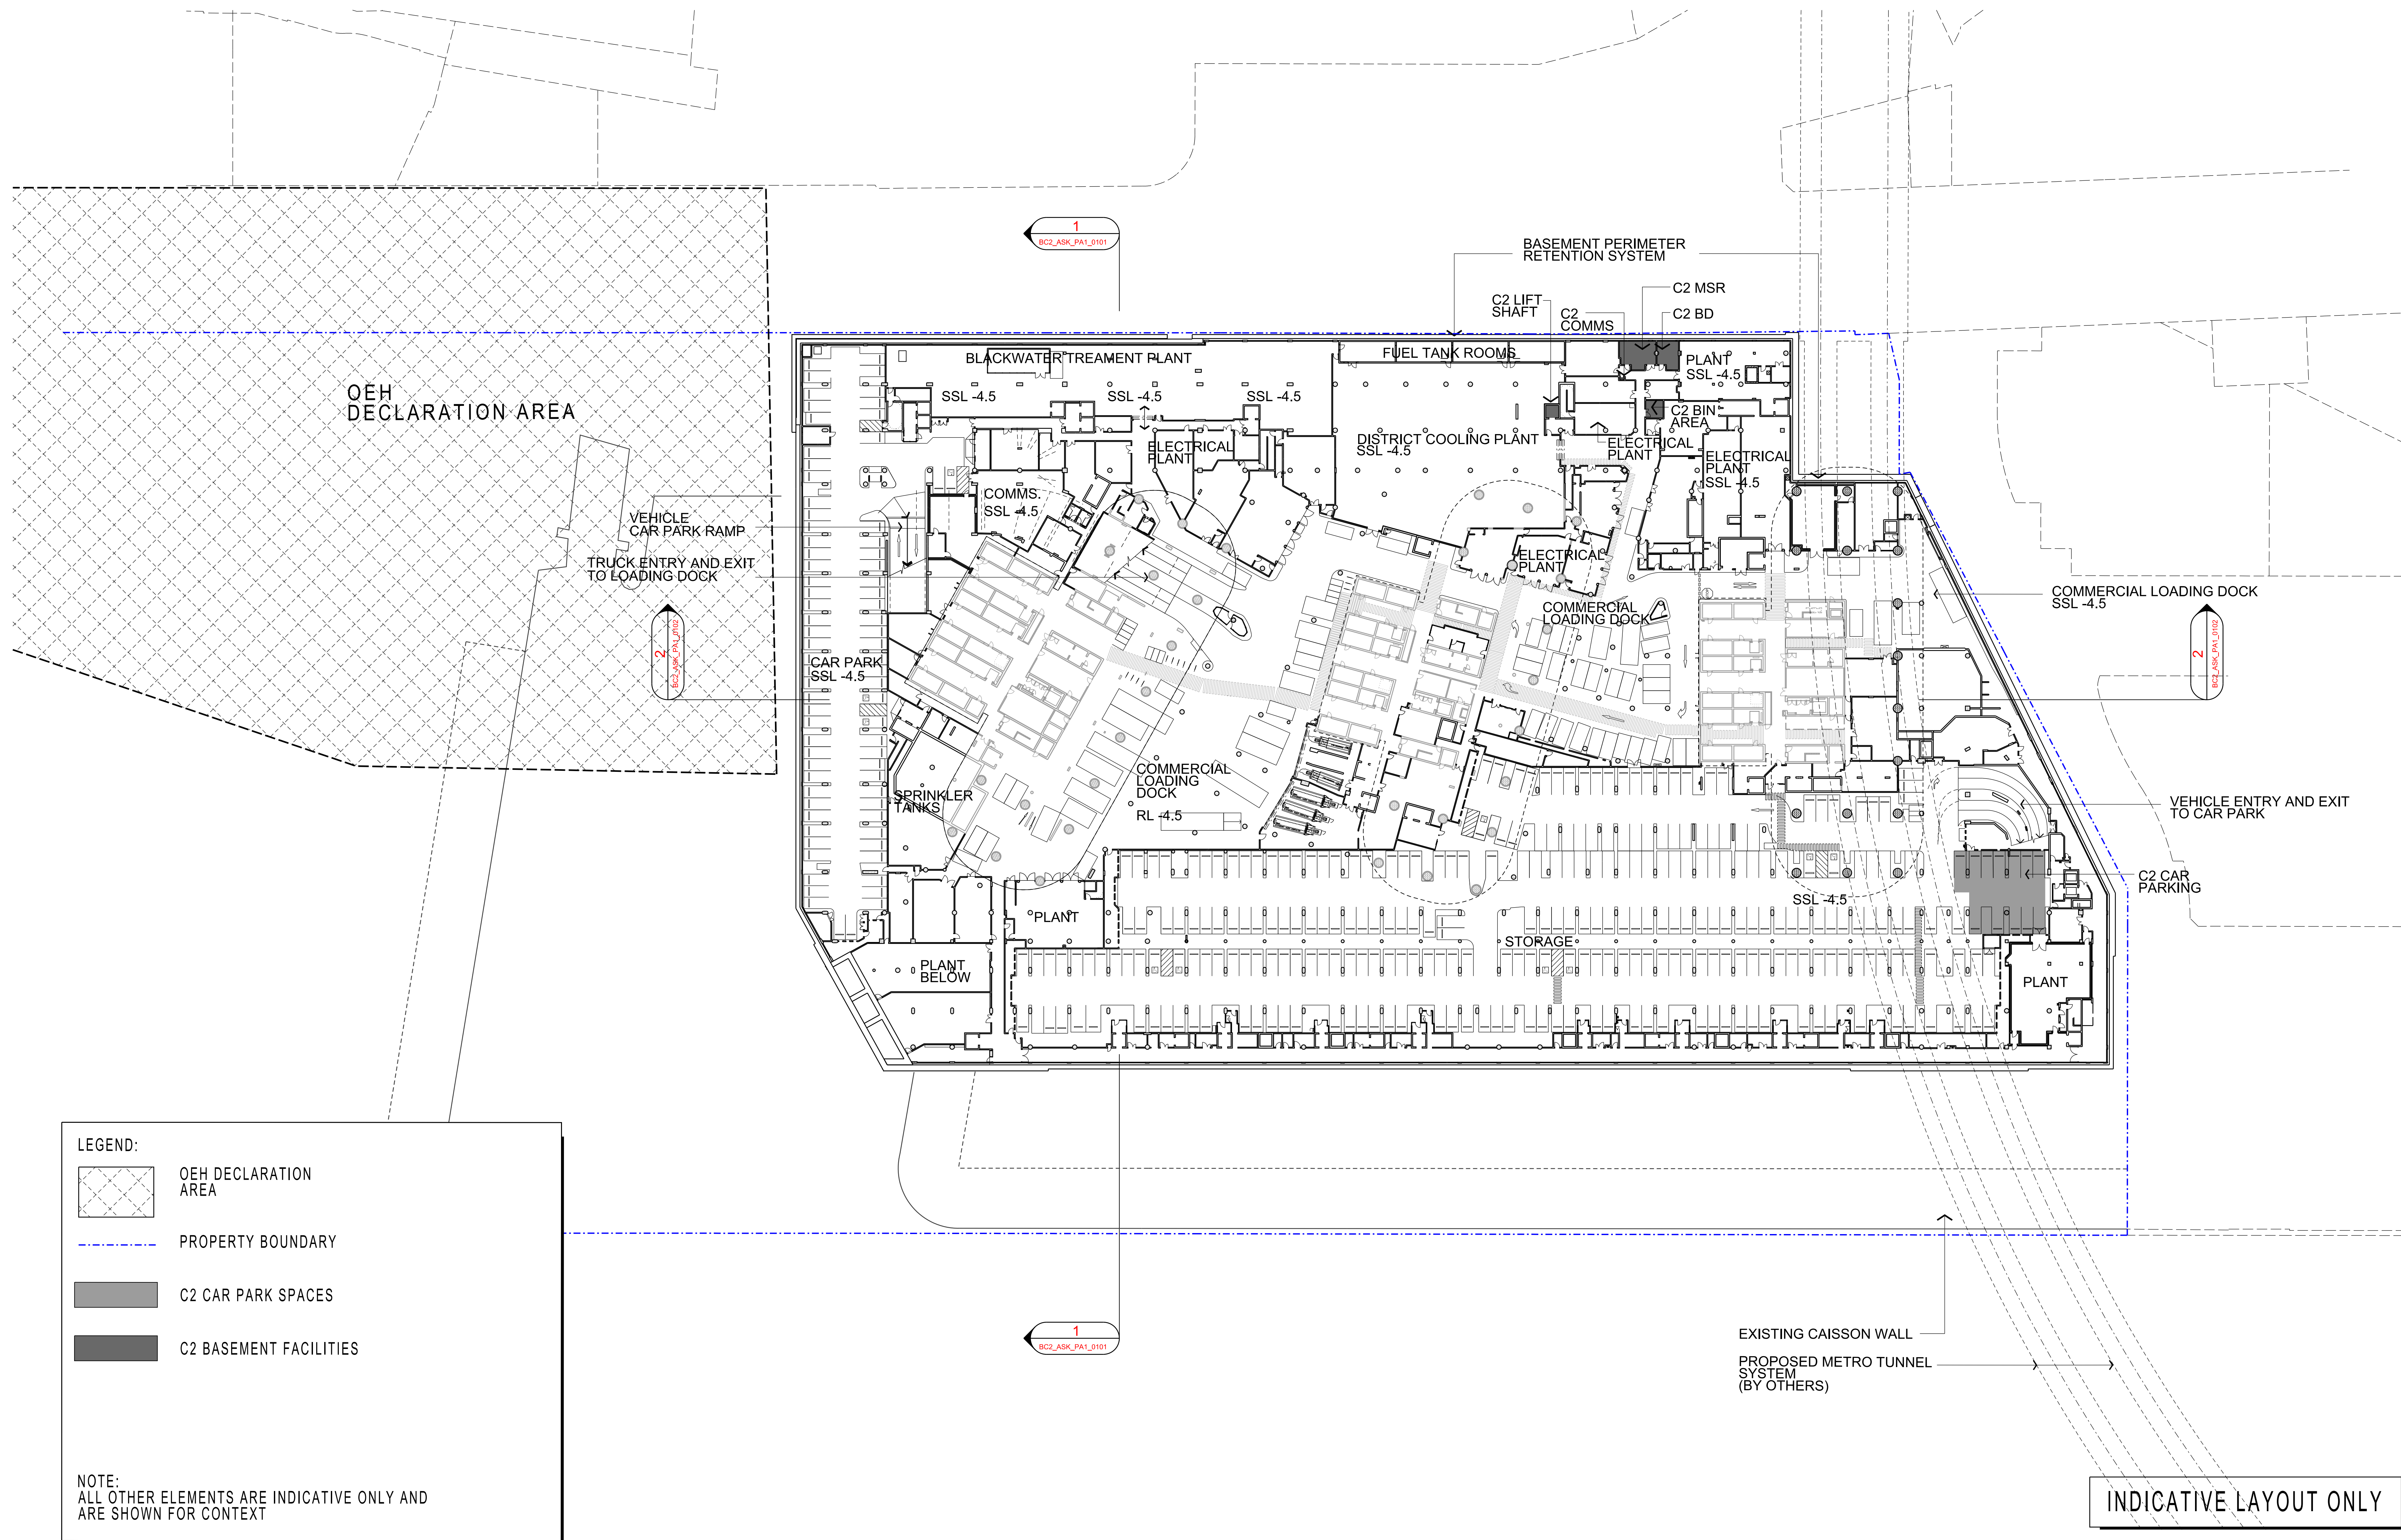


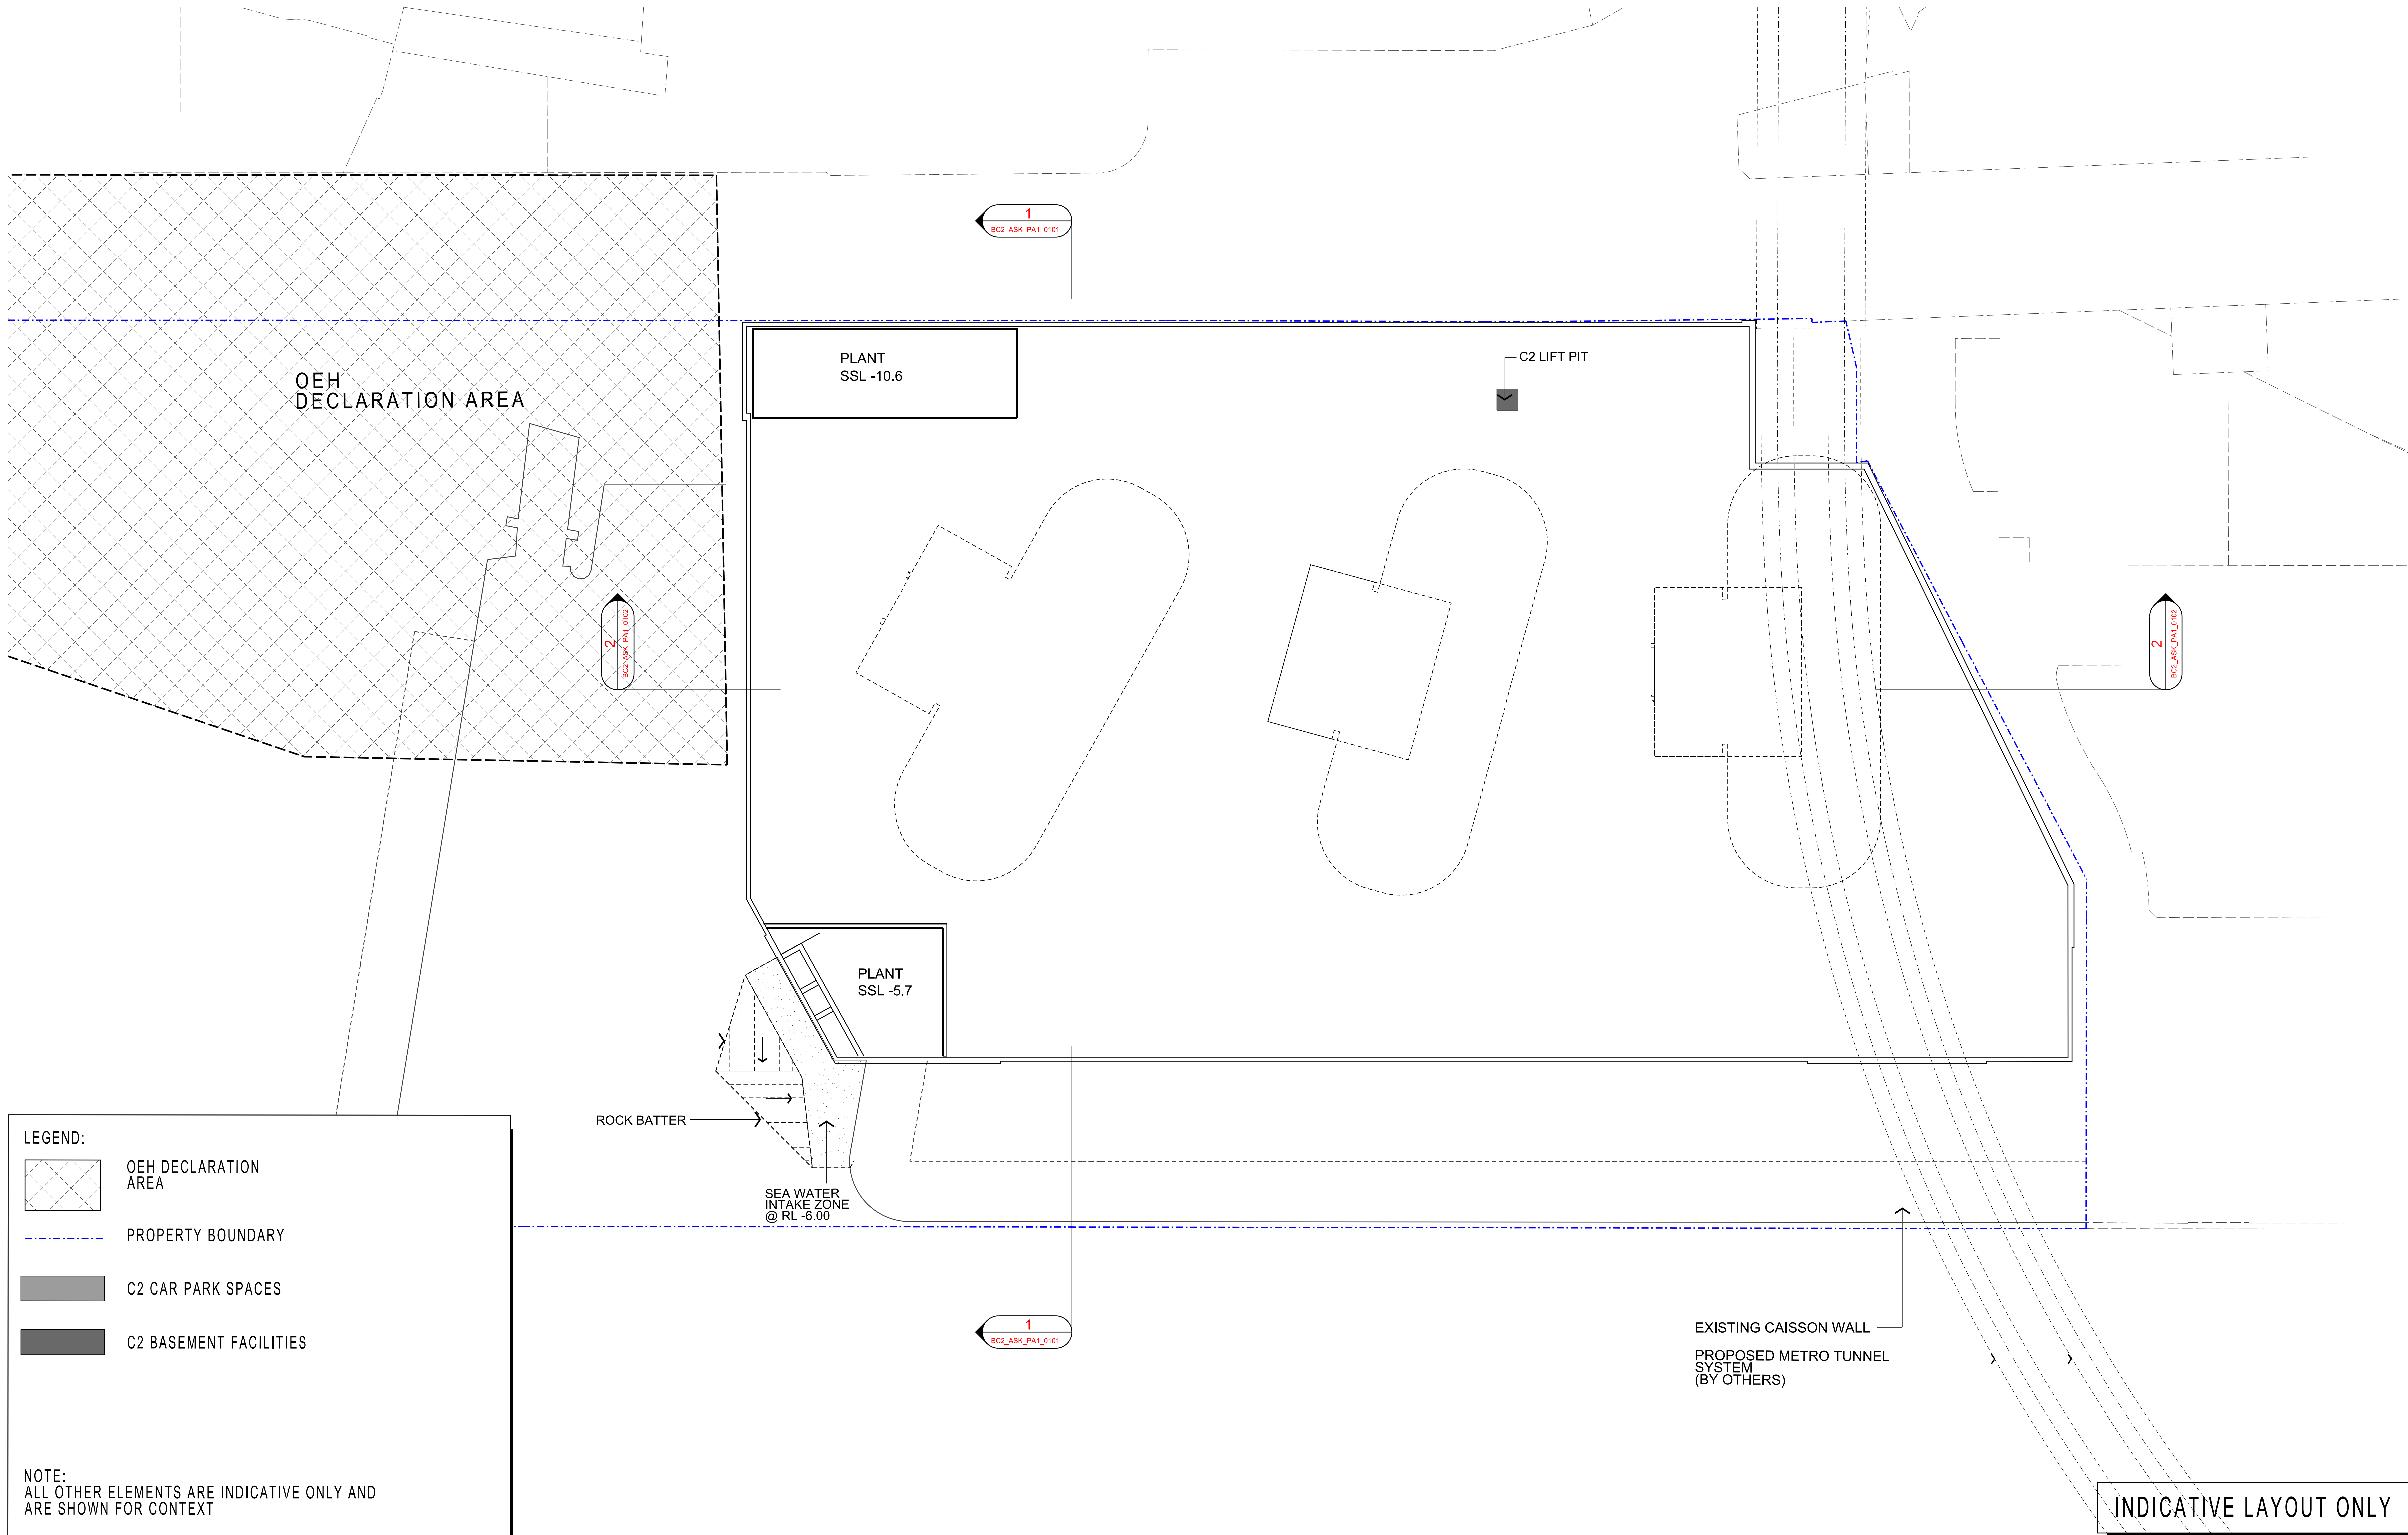

INDICATIVE LAYOUT ONLY



BC2_ASK_PA1_0101.dgn LLdesign phat988 12/09/2014 9:22:32 AM

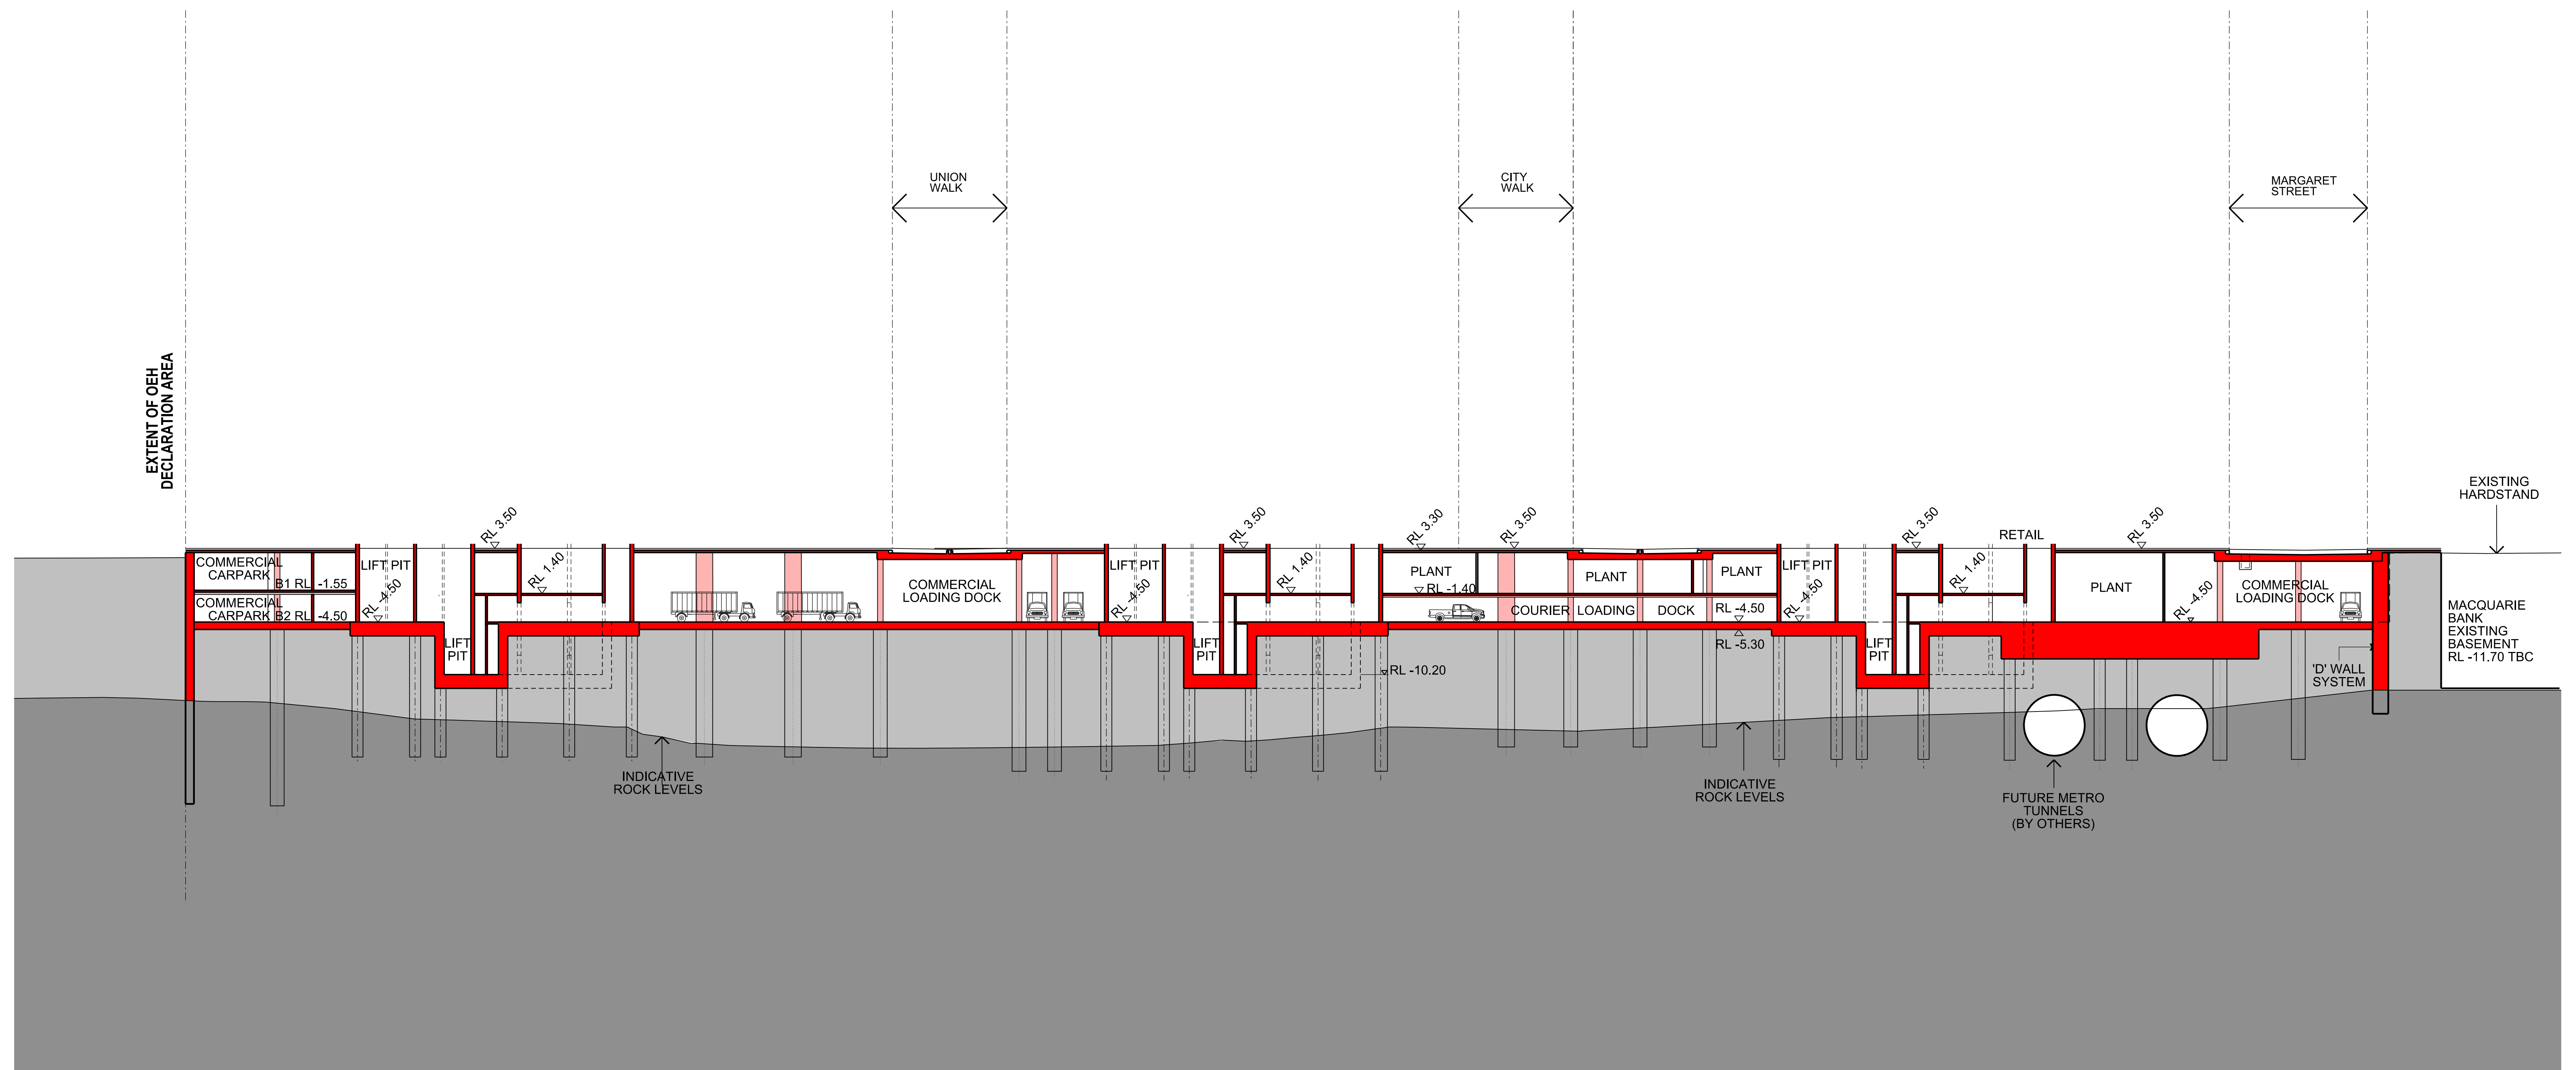

LONGITUDINAL SECTION 2-2

INDICATIVE LAYOUT ONLY