





 SILK Consulting Landscape Architects in association with Lightbox Landscape	 TKDArchitects Tanner Kibble Denton	 SCECGS Redlands	SCECGS Redlands Master Plan and Stage 1 Monford Place Learning Hub	DATE	DESCRIPTION	REV	DATE	DESCRIPTION	REV	MASTERPLAN INDICATIVE LANDSCAPE MASTER PLAN	 NORTH	SCALE 1:500 @ A1	DRAWN NH	DRAWING NUMBER MP-100
				22.04.15	For Information	A						JOB NO. 49	CHECKED AJG	
				01.05.15	PLANNING APPLICATION	B							DATE 12.05.15	
				12.05.15	Planning Application	C								
LANDSCAPE ARCHITECT	CONSULTANTS	CLIENT	PROJECT	REVISIONS			DRAWING TITLE			DRAWING INFORMATION				

KEY PLAN NTS

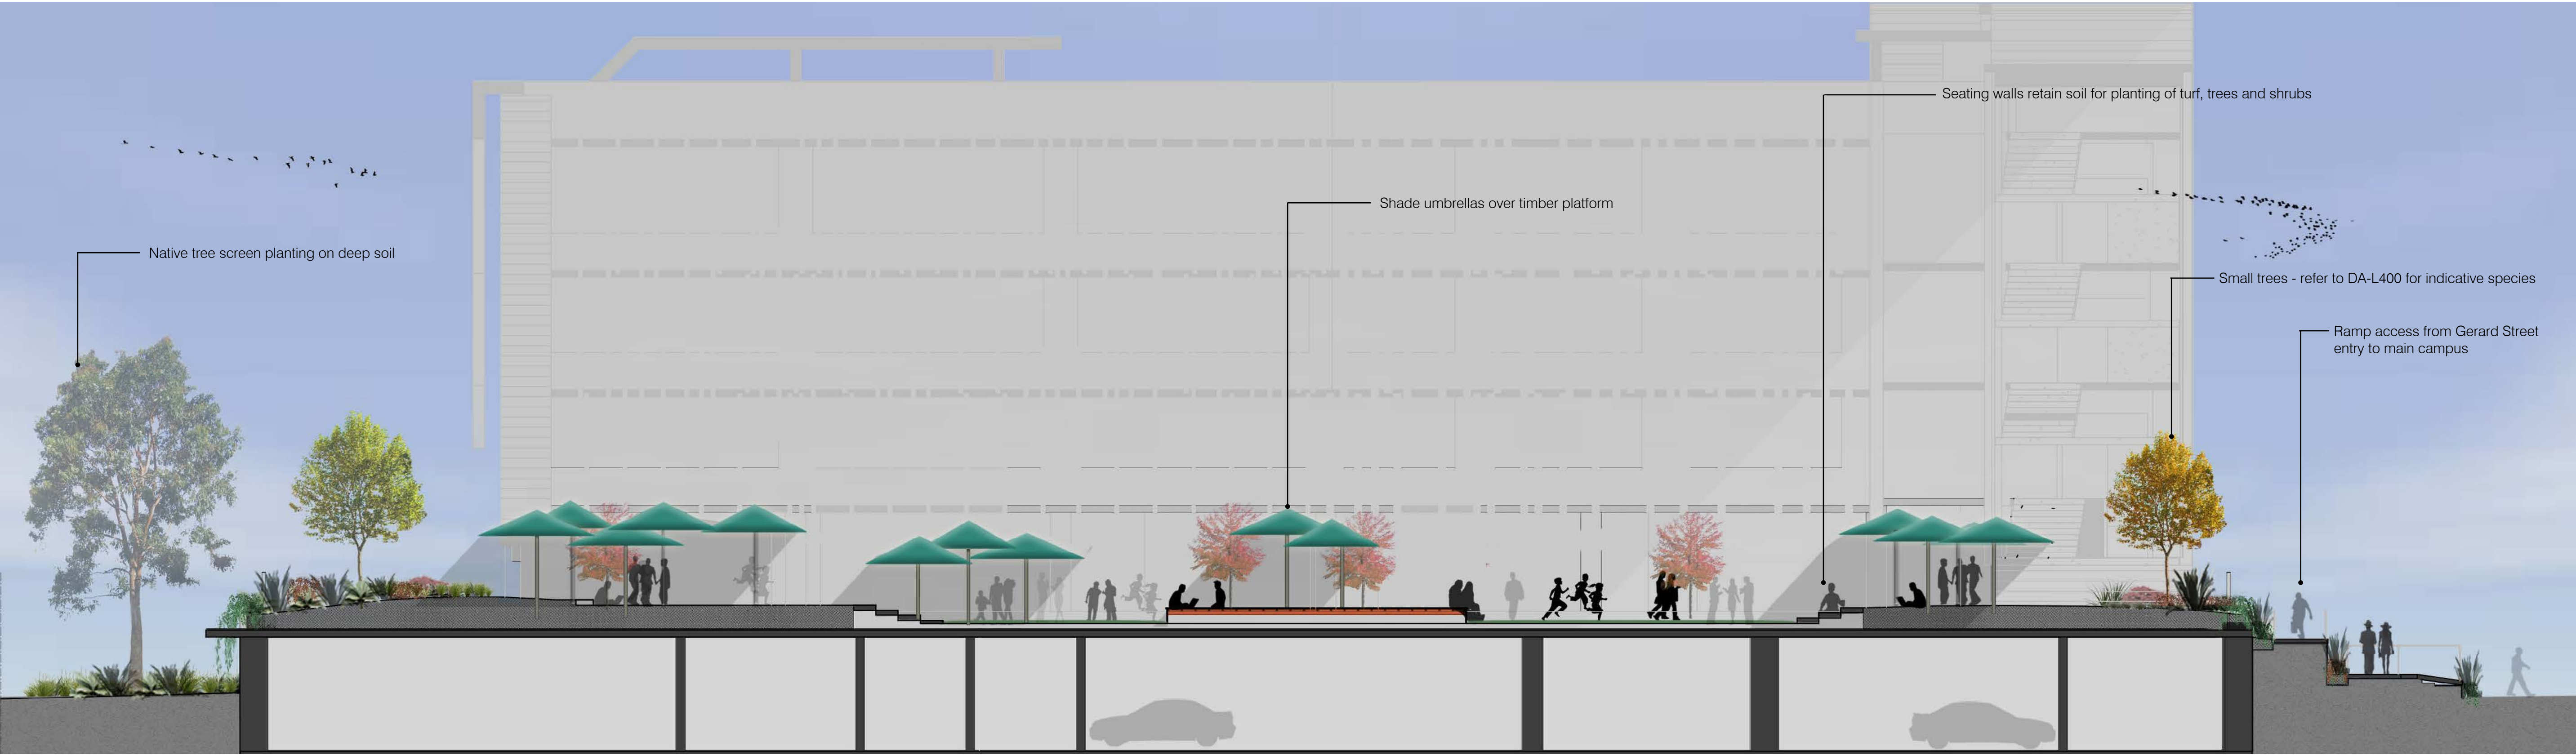


MAIN OPEN SPACE INDICATIVE SECTION A

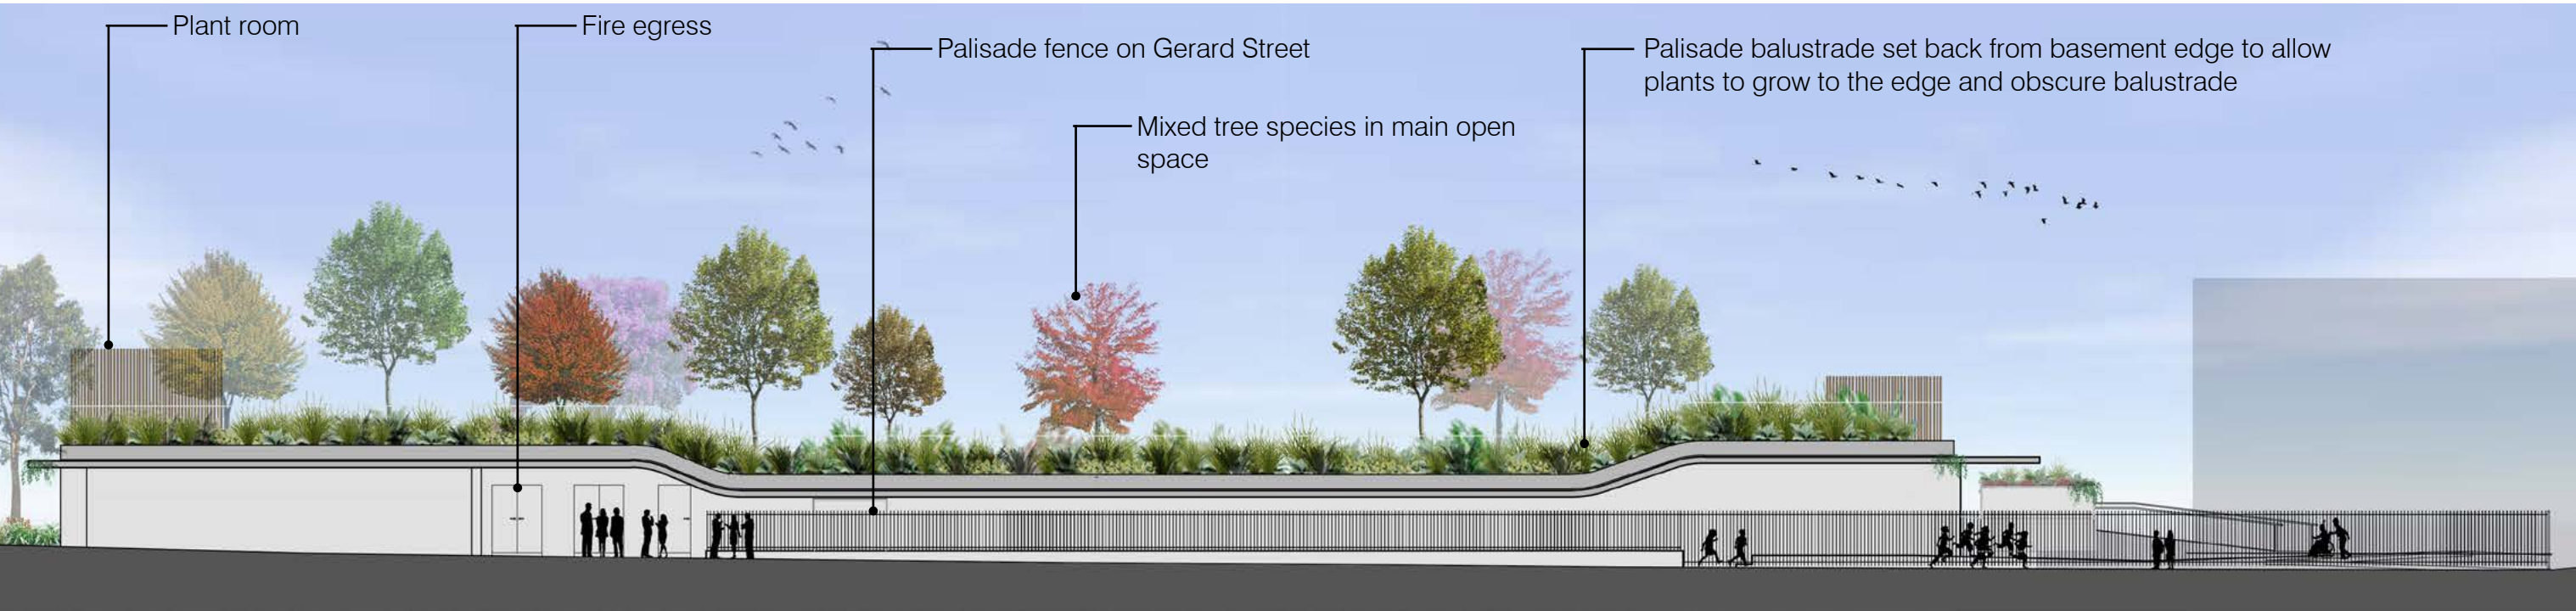

GERARD STREET SECTIONAL ELEVATION



SECTIONAL ELEVATION THROUGH EASTERN BASEMENT WALL

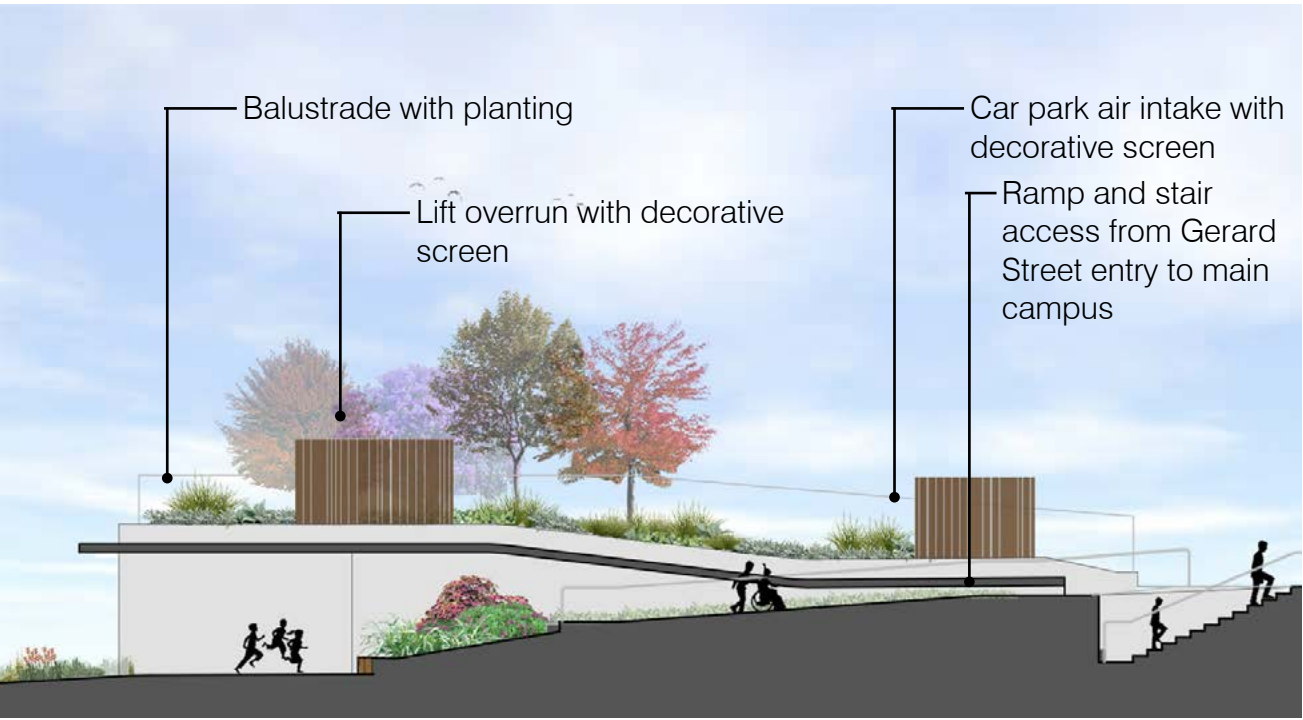


SECTIONAL ELEVATION THROUGH MAIN ENTRY

 SILK Consulting Landscape Architects in association with Lightbox Landscape	 TKDArchitects Tanner Kibble Denton	 SCECGS Redlands	SCECGS Redlands Master Plan and Stage 1 Monford Place Learning Hub	DATE	DESCRIPTION	REV	DATE	DESCRIPTION	REV	MASTERPLAN INDICATIVE LANDSCAPE SECTIONS	 NORTH	SCALE 1:100 @ A1	DRAWN NH	DRAWING NUMBER
				22.04.15	For Information	A						JOB NO. 49	CHECKED AJG	
				01.05.15	Planning Application	B							DATE 12.05.15	
				12.05.15	Planning Application	C								
LANDSCAPE ARCHITECT	CONSULTANTS	CLIENT	PROJECT	REVISIONS			DRAWING TITLE			DRAWING INFORMATION				



 SILK Consulting Landscape Architects in association with Lightbox Landscape	 Sandrick PROJECT DIRECTIONS  TKD Architects Tanner Kibble Denton	 REDLANDS LET YOUR LIGHT SHINE SCECGS Redlands	 SCECGS Redlands Master Plan and Stage 1 Monford Place Learning Hub	DATE	DESCRIPTION	REV	DATE	DESCRIPTION	REV	STAGE ONE OVERALL PLAN	 NORTH	SCALE 1:500 @ A1	DRAWN NH	DRAWING NUMBER DA.L100
				22.04.15	For Information	A						JOB NO. 49	CHECKED AJG	
				01.05.15	Planning Application	B							DATE 12.05.15	
				12.05.15	Planning Application	C								
LANDSCAPE ARCHITECT	CONSULTANTS	CLIENT	PROJECT	REVISIONS			DRAWING TITLE			DRAWING INFORMATION				

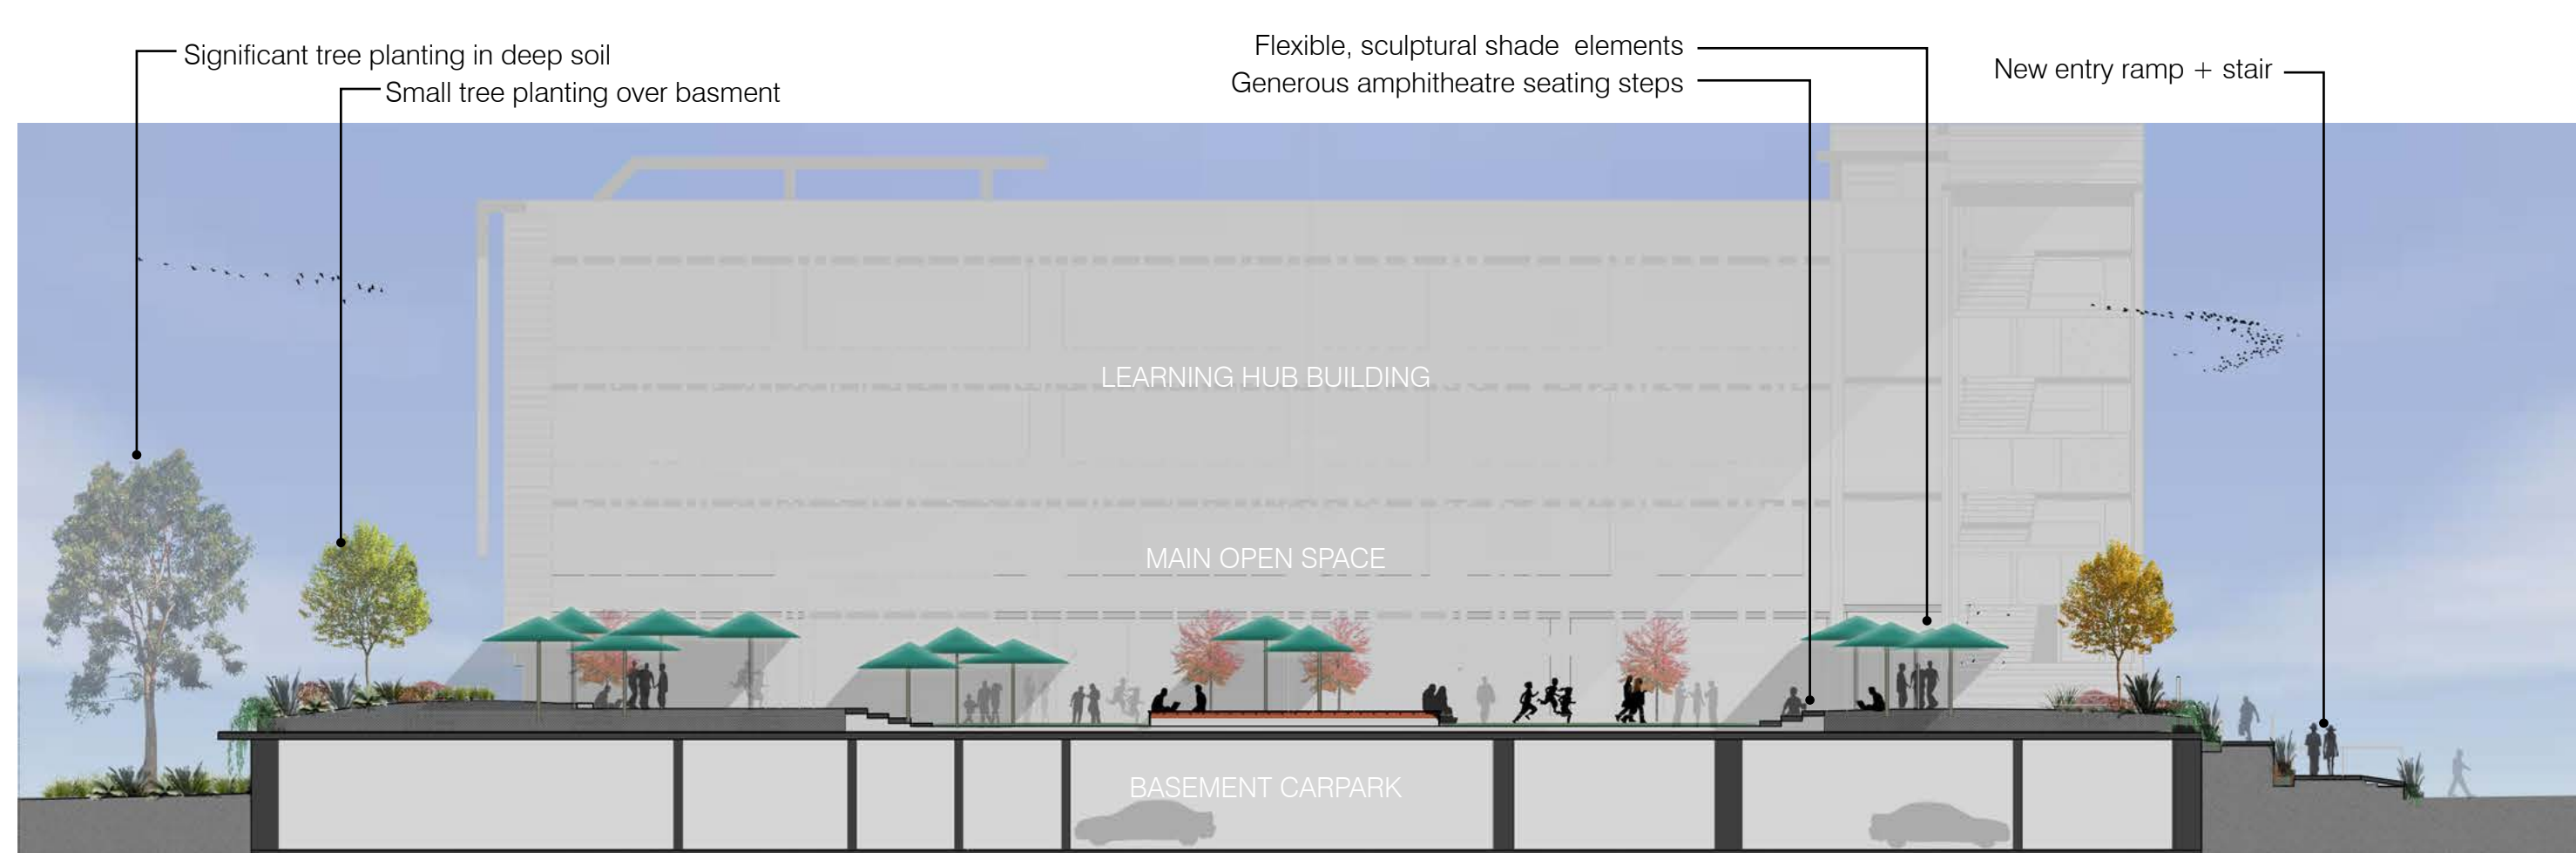

MAIN OPEN SPACE INDICATIVE SECTION A




WESTERN ELEVATION



EASTERN ELEVATION




GERARD STREET ELEVATION

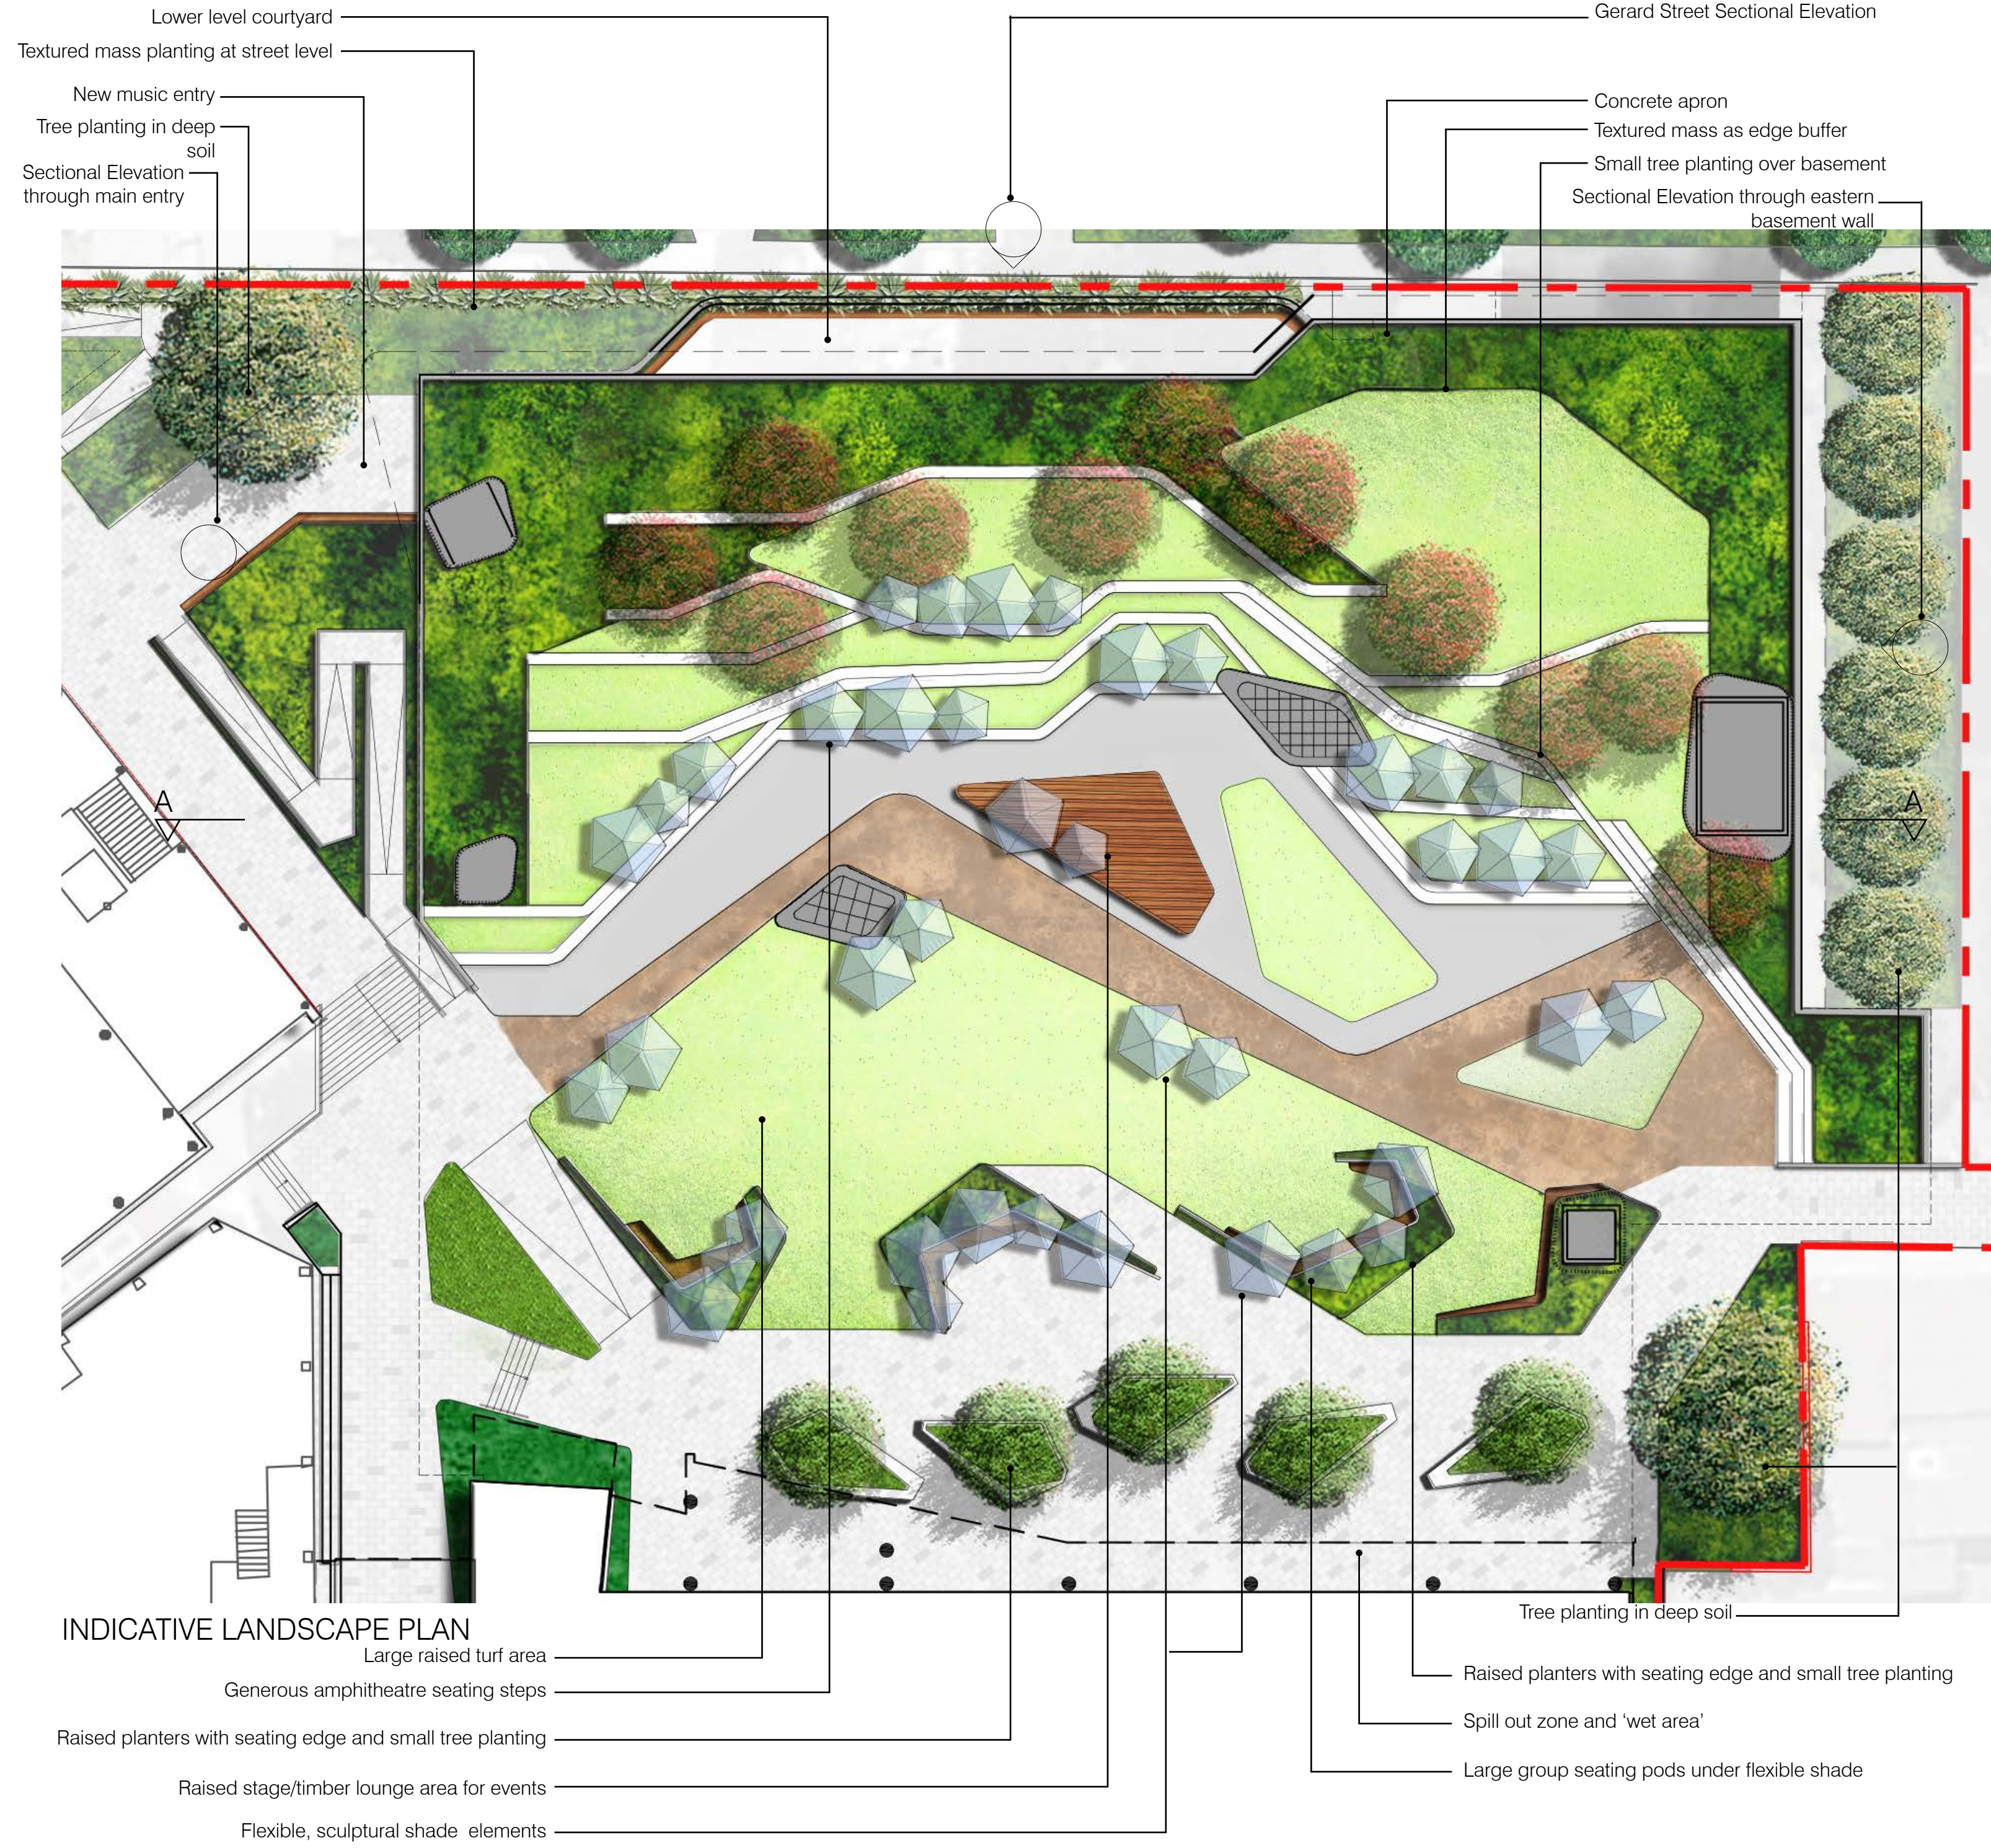

CHARACTER PRECEDENTS

 SILK Consulting Landscape Architects in association with Lightbox Landscape	 Sandrick PROJECT DIRECTIONS TKDArchitects Tanner Kibble Denton	 REDLANDS LET YOUR LIGHT SHINE SCECGS Redlands	SCECGS Redlands Master Plan and Stage 1 Monford Place Learning Hub	<table><tr><th>DATE</th><th>DESCRIPTION</th><th>REV</th></tr><tr><td>22.04.15</td><td>For Information</td><td>A</td></tr><tr><td>01.05.15</td><td>Planning Application</td><td>B</td></tr><tr><td>12.05.15</td><td>Planning Application</td><td>C</td></tr></table>	DATE	DESCRIPTION	REV	22.04.15	For Information	A	01.05.15	Planning Application	B	12.05.15	Planning Application	C	<table><tr><th>DATE</th><th>DESCRIPTION</th><th>REV</th></tr><tr><td></td><td></td><td></td></tr><tr><td></td><td></td><td></td></tr><tr><td></td><td></td><td></td></tr></table>	DATE	DESCRIPTION	REV										STAGE ONE MAIN OPEN SPACE INDICATIVE PLAN	NORTH 	<table><tr><td>SCALE 1:200 @ A1</td><td>DRAWN NH</td><td rowspan="3">DRAWING NUMBER DA.L101</td></tr><tr><td>JOB NO. 49</td><td>CHECKED AJG</td></tr><tr><td>DATE</td><td>12.05.15</td></tr></table>	SCALE 1:200 @ A1	DRAWN NH	DRAWING NUMBER DA.L101	JOB NO. 49	CHECKED AJG	DATE	12.05.15
DATE	DESCRIPTION	REV																																					
22.04.15	For Information	A																																					
01.05.15	Planning Application	B																																					
12.05.15	Planning Application	C																																					
DATE	DESCRIPTION	REV																																					
SCALE 1:200 @ A1	DRAWN NH	DRAWING NUMBER DA.L101																																					
JOB NO. 49	CHECKED AJG																																						
DATE	12.05.15																																						
LANDSCAPE ARCHITECT	CONSULTANTS	CLIENT	PROJECT	REVISIONS		DRAWING TITLE	DRAWING INFORMATION																																

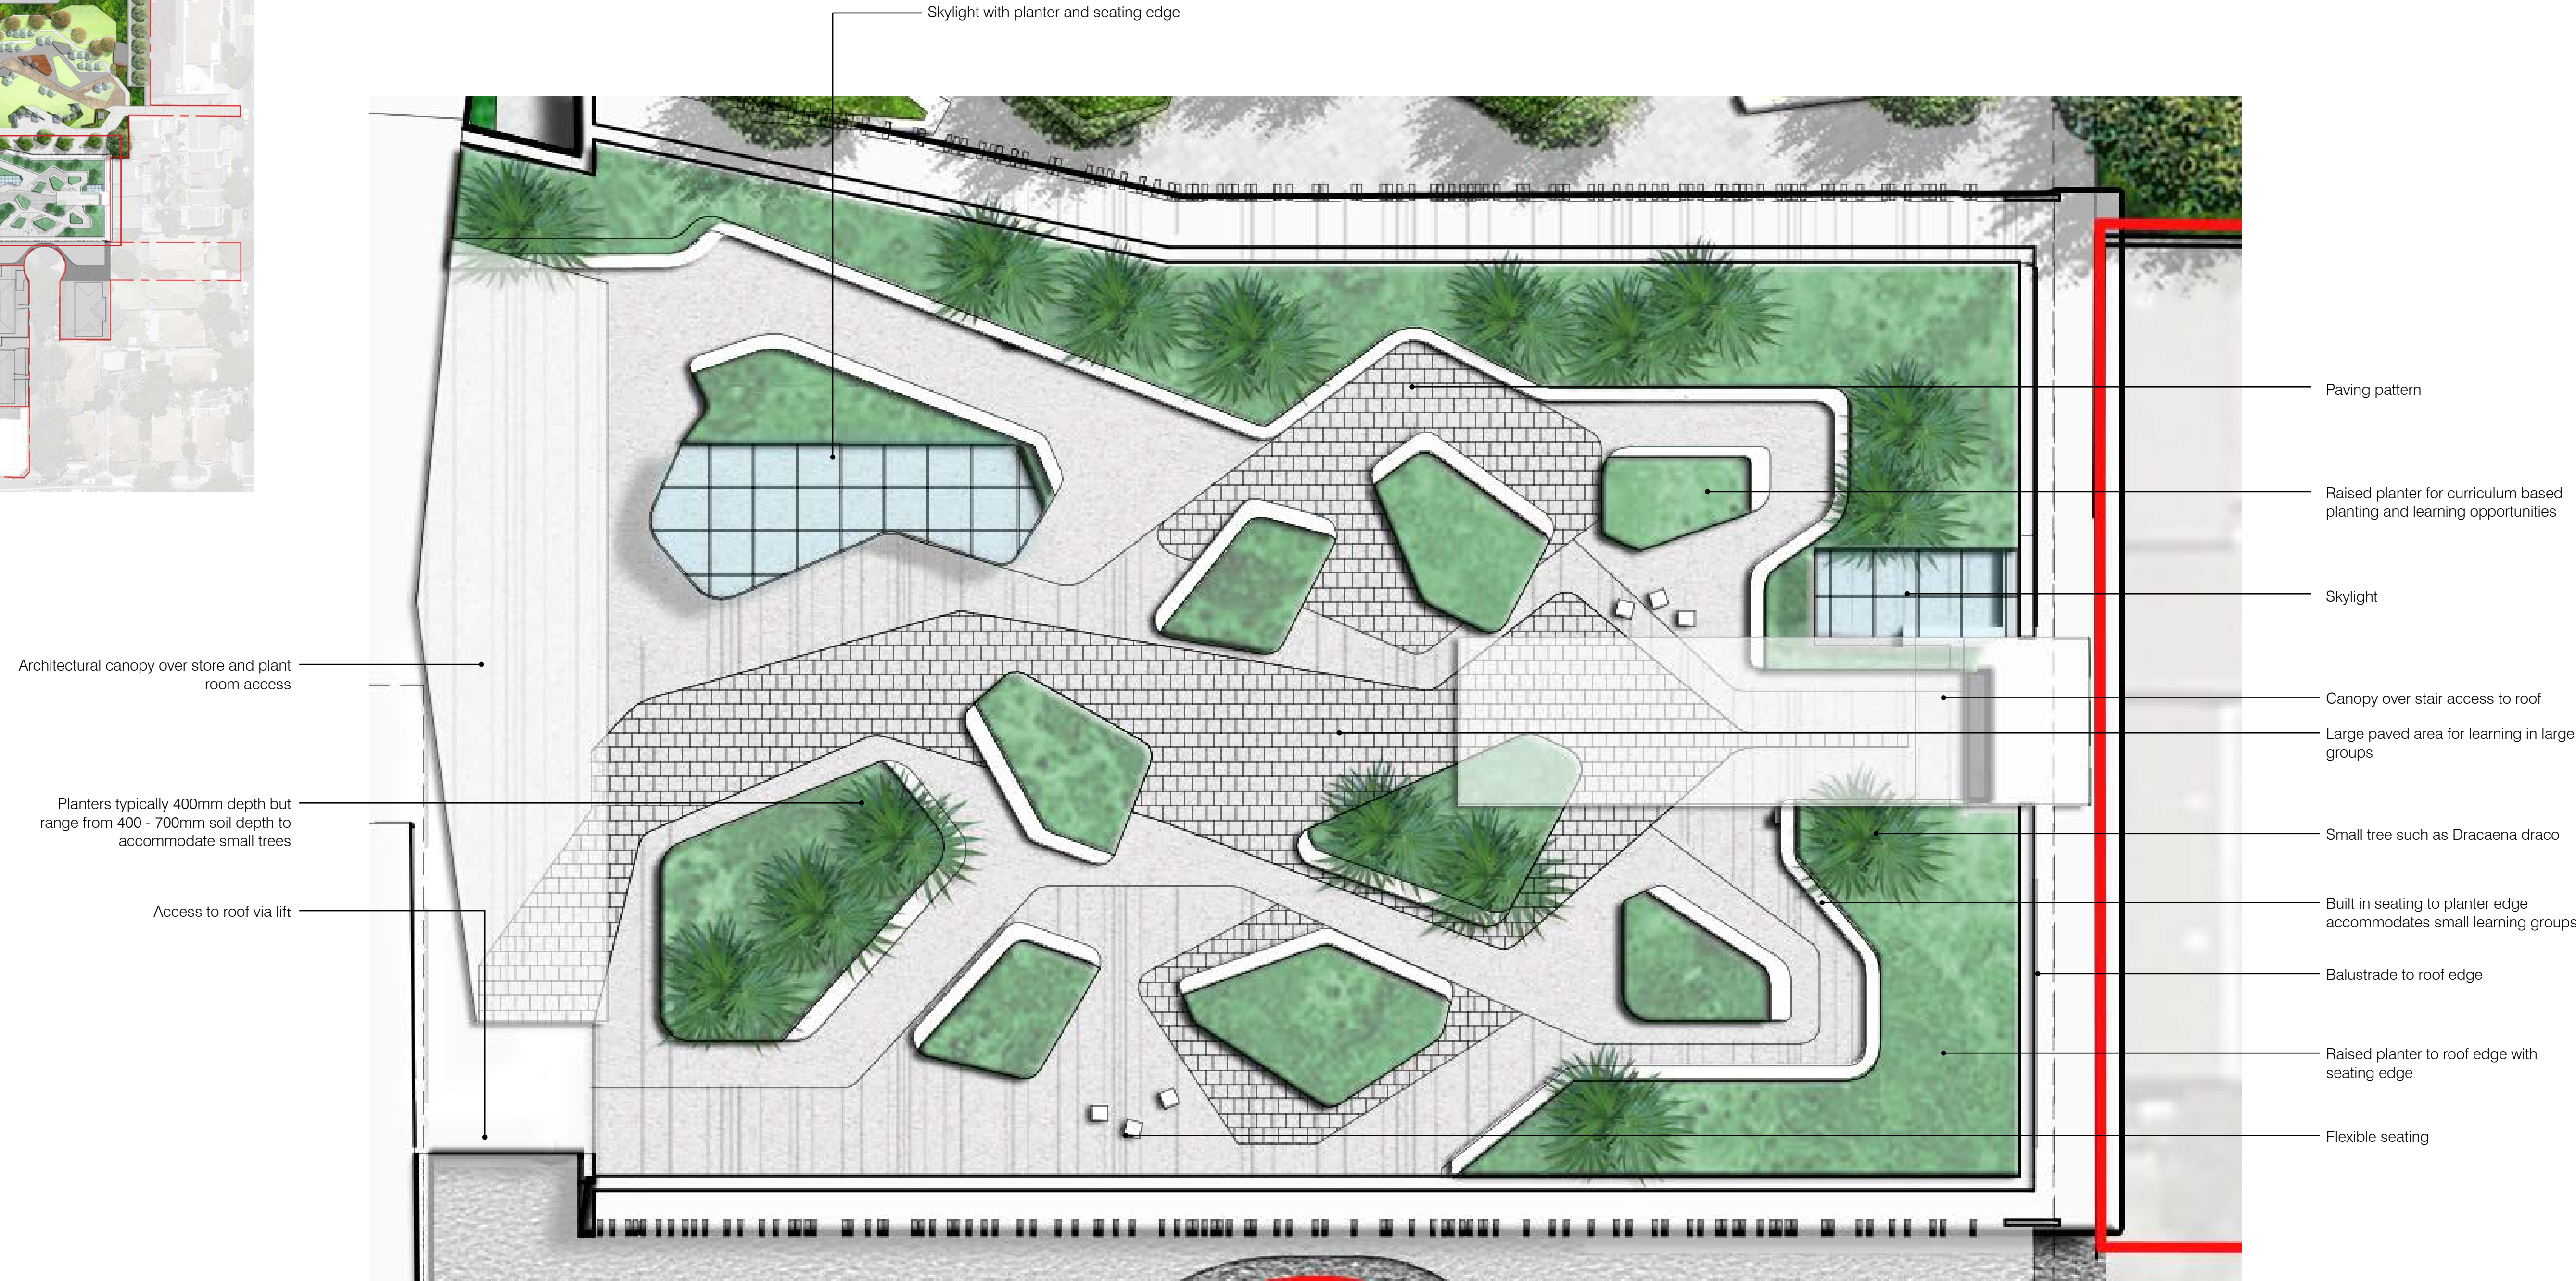

HUB LEARNING ROOFTOP INDICATIVE PLAN




CHARACTER PRECEDENTS

 SILK Consulting Landscape Architects in association with Lightbox Landscape	 TKDArchitects Tanner Kibble Denton	 SCECGS Redlands	SCECGS Redlands Master Plan and Stage 1 Monford Place Learning Hub	DATE	DESCRIPTION	REV	DATE	DESCRIPTION	REV	STAGE ONE HUB BUILDING ROOF INDICATIVE PLAN		SCALE 1:100 @ A1	DRAWN NH	DRAWING NUMBER DA.L102			
				22.04.15	For Information	A						JOB NO. 49	CHECKED AJG				
				01.05.15	Planning Application	B							DATE 12.05.15				
				12.05.15	Planning Application	C											
LANDSCAPE ARCHITECT				CONSULTANTS			CLIENT		PROJECT		REVISIONS			DRAWING TITLE		DRAWING INFORMATION	

KEY PLAN NTS



MAIN OPEN SPACE INDICATIVE SECTION A

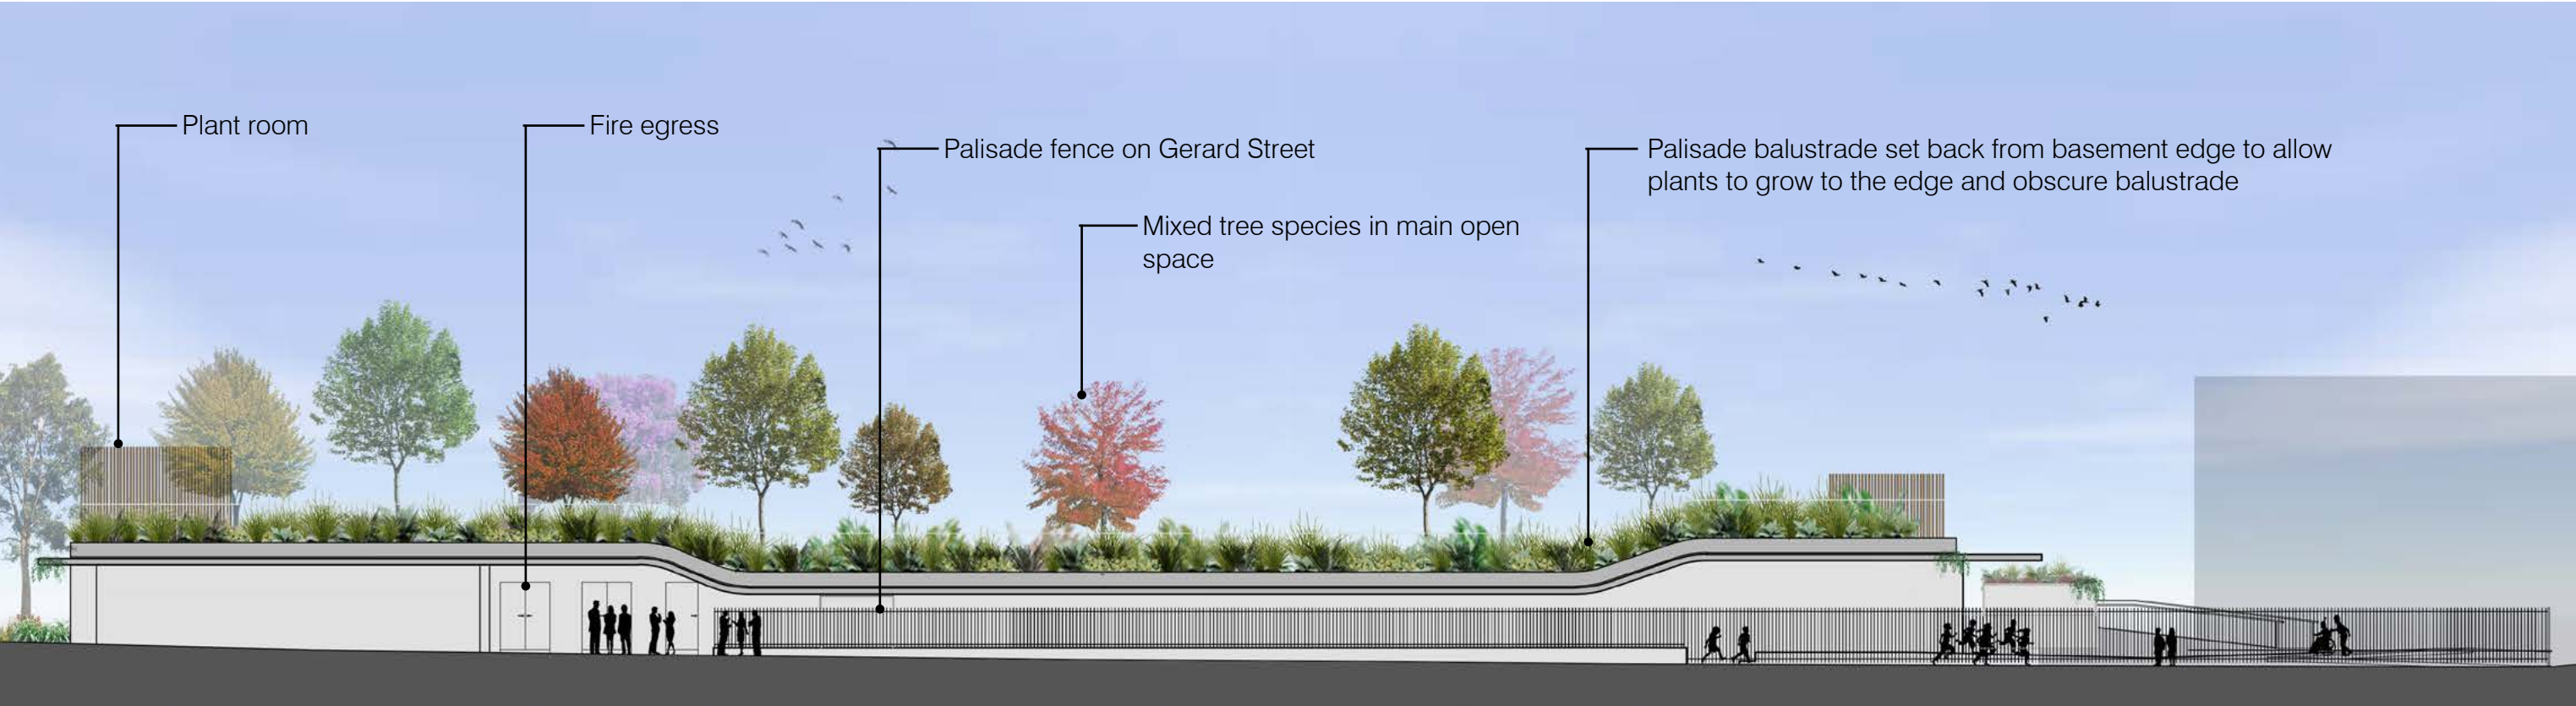

GERARD STREET SECTIONAL ELEVATION



SECTIONAL ELEVATION THROUGH EASTERN BASEMENT WALL



SECTIONAL ELEVATION THROUGH MAIN ENTRY

 SILK Consulting Landscape Architects in association with Lightbox Landscape	 TKDArchitects Tanner Kibble Denton	 SCECGS Redlands	SCECGS Redlands Master Plan and Stage 1 Monford Place Learning Hub	DATE	DESCRIPTION	REV	DATE	DESCRIPTION	REV	STAGE ONE INDICATIVE LANDSCAPE SECTIONS		SCALE 1:100 @ A1	DRAWN NH	DRAWING NUMBER
				22.04.15	For Information	A						JOB NO. 49	CHECKED AJG	
				01.05.15	Planning Application	B							DATE 12.05.15	
				12.05.15	Planning Application	C								
LANDSCAPE ARCHITECT	CONSULTANTS	CLIENT	PROJECT	REVISIONS			DRAWING TITLE			DRAWING INFORMATION				



Backhousia citriodora
Lemon-scented Myrtle



Cercis canadensis 'Forest Pansy'
Eastern Redbud



Ulmus parvifolia
Chinese Elm



Carissa 'Emerald Star'
Natal Plum



Westringia fruticosa 'Mundi'
Mundi Coastal Rosemary



Baeckea virgata 'Dwarf'
Dwarf Heath Myrtle



Agave attenuatum
Agave



Phormium tenax 'Atrpureum'
Purple Flax



Casuarina 'Prostrata'
Prostrate Casuarina

TREES							
Species	Common Name	Size	Spacing	Height	Spread	Mature Height	Mature Spread
Angophora costata	Argyle Apple Gum	200l	n/a	3m	1.5m	15m	8m
Backhousia citriodora	Lemon Scented Myrtle	200l	n/a	3m	1.5m	12m	6m
Cercis canadensis 'Forest Pansy'	Eastern Redbud	100l	n/a	2m	1m	5m	4m
Dracaena draco	Dragon Tree	75l	n/a	1.5m	0.75m	4m	3m
Lagerstroemia indica varieties	Creepe Myrtle - Various	100l	n/a	2m	1m	8m	5m
Magnolia grandifolia 'St Marys'	St Marys Magnolia	100l	n/a	2m	1m	6m	1.5m
Populus simonii	Simon's Poplar	100l	n/a	2m	1m	6m	1.5m
Prunus cerasifera 'Nigra'	Purple-leafed Plum	100l	n/a	2m	1m	7m	7m
Pyrus calleryana 'Bradford'	Bradford Pear	400l	n/a	3.5m	2m	12m	8m
Pyrus nivalis	Snow Pear	100l	n/a	2m	1m	5m	3.5m
Ulmus parvifolia	Chinese Elm	100l	n/a	2m	1m	8m	8m
Waterhousia floribunda 'Sweeper'	Weeping Lily Pilly	100l	n/a	2m	1m	6m	5m

SHRUBS							
Species	Common Name	Size	Spacing	Height	Spread	Mature Height	Mature Spread
Acacia cognata 'Limelight'	Bower Wattle	2.5l	400mm	200mm	200mm	500mm	500mm
Baeckea virgata 'Dwarf'	Dwarf Heath Myrtle	2.5l	400mm	200mm	200mm	400mm	400mm
Banksia spinulosa 'Coastal Cushion'	Compact Banksia	5l	600mm	300mm	300mm	1m	750mm
Carissa 'Emerald Star'	Natal Plum	5l	500mm	300mm	300mm	750mm	750mm
Coprosma repens 'Evening Glow'	Glass Looking Plant	5l	600mm	300mm	300mm	750mm	750mm
Escallonia 'Pink Pixie'	Dwarf Escallonia	2.5l	500mm	200mm	200mm	600mm	500mm
Grevillea 'Scarlet Sprite'	Dwarf Grevillea	5l	600mm	300mm	300mm	750mm	750mm
Raphiolepis 'Snow Maiden'	Snow Maiden Indian Hawthorn	5l	600mm	300mm	300mm	750mm	750mm
Westringia fruticosa 'Mundi'	Mundi Coastal Rosemary	5l	500mm	300mm	300mm	400mm	600mm

PERENNIALS & GROUND COVERS							
Species	Common Name	Size	Spacing	Height	Spread	Mature Height	Mature Spread
Agave attenuatum	Agave	5l	500mm	300mm	300mm	1m	1m
Beschorneria yuccoides	Mexican Lily	5l	600mm	400mm	300mm	750mm	750mm
Carpobrotus rossii	Pigface	2.5l	750mm	100mm	100mm	100mm	1m
Casuarina 'Prostrata'	Prostrate Casuarina	2.5l	500mm	100mm	200mm	200mm	1m
Dichondra argentea 'Silver Fall'	Silver Fall' Dichondra	2.5l	500mm	100mm	300mm	200mm	1m
Diets grandiflora	Wild Iris	5l	400mm	300mm	200mm	500mm	500mm
Gazania 'Double Gold'	Gazania	2.5l	500mm	100mm	200mm	100mm	750mm
Juniperus conferta	Shore Juniper	2.5l	500mm	100mm	300mm	100mm	1m
Juniperus conferta 'All Gold'	Shore Juniper	2.5l	500mm	100mm	300mm	100mm	1m
Lomandra longifolia 'Tanika'	Tanika Mat Rush	2.5l	500mm	300mm	200mm	500mm	500mm
Philodendron 'Xanadu'	Xanadu' Philodendron	2.5l	500mm	250mm	150mm	500mm	500mm
Phormium tenax	Green Flax	5l	1m	400mm	200mm	1.2m	1.2m
Phormium tenax 'Atrpureum'	Purple Flax	5l	1m	400mm	200mm	1.2m	1.2m
Rosmarinus 'Blue Lagoon'	Blue Lagoon' Rosmary	2.5l	750mm	100mm	200mm	100mm	1m
Russelia equisetiformis	Firecracker plant	2.5l	750mm	300mm	200mm	1m	1m
Senecio mandraliscae	Blue Chalksticks	2.5l	500mm	100mm	200mm	100mm	1m



NOTE: ALL SPECIES ARE INDICATIVE OF THE DESIRED CHARACTER OF THE PLANTING IN THE CAMPUS LANDSCAPE. THE ACTUAL SPECIES MAY CHANGE DEPENDING ON AVAILABILITY AT THE TIME OF PLANTING.

 SILK Consulting Landscape Architects in association with Lightbox Landscape	 TKDArchitects Tanner Kibble Denton	 SCECGS Redlands	SCECGS Redlands Master Plan and Stage 1 Monford Place Learning Hub	DATE	DESCRIPTION	REV	DATE	DESCRIPTION	REV	STAGE ONE INDICATIVE PLANTING	 NORTH	SCALE 1:500 @ A1	DRAWN NH	DRAWING NUMBER DA.L400													
				22.04.15	For Information	A						JOB NO. 49	CHECKED AJG														
				01.05.15	Planning Application	B							DATE 12.05.15														
				12.05.15	Planning Application	C																					
LANDSCAPE ARCHITECT				CONSULTANTS				CLIENT				PROJECT				REVISIONS				DRAWING TITLE				DRAWING INFORMATION			