

LINE OF CONTINUATION

LEGEND:-

VC denotes VEHICLE CROSSING
PC denotes PRAM CROSSING
TK denotes TOP OF KERB
D-S-H denotes DIAMETER, SPREAD and HEIGHT of TREE
SV denotes STOP VALVE
WV denotes WATER VALVE
HYD denotes HYDRANT PIT
TEL denotes TELTRA PIT
OP denotes OPTUS PIT
EB denotes ELECTRICAL BOX
EP denotes ELECTRICITY PIT
MH denotes MAN HOLE
SMH denotes SEWER MAN HOLE
SIP denotes SEWER INSPECTION PIT
SS denotes STREET SIGN
PP denotes POWER POLE
LP denotes LIGHT POLE
TL denotes TRAFFIC LIGHT
TS denotes TRAFFIC SIGNAL PIT
SB denotes ROADS TRAFFIC AUTHORITY SIGNAL BOX
PB denotes POST BOX
SC denotes SPEED CAMERA
US denotes UNKNOWN SERVICE

GERARD

BELGRAVE STREET

WATERS ROAD

ROAD

CAUTION

NOTE: THE BOUNDARY DIMENSIONS SHOWN ARE TAKEN FROM A SURVEY PLAN OF CONSOLIDATION PREPARED BY THIS FIRM (our Ref 9448-4 Dated 18 February 2010, AND TODAY REMAINS UNREGISTERED). THE BOUNDARIES SURROUNDING SP 33353, SP 48910, SP 10384, SP 15886, LOT 6 IN DP 19282 & LOT 1 IN DP 90391 HAVE BEEN TAKEN FROM THEIR RESPECTIVE PLANS AND INCORPORATED INTO THE CONSOLIDATION PLAN BOUNDARIES. IT IS STRONGLY RECOMMENDED THAT THE BOUNDARIES OF THESE ADDITIONAL PROPERTIES BE INCORPORATED INTO THE CONSOLIDATION PLAN ALREADY PREPARED & LODGED & REGISTERED AT THE OFFICE OF LAND & PROPERTY INFORMATION NOW.

NOTE: BOUNDARIES HAVE NOT BEEN DERIVED BY THIS SURVEY & COULD VARY FOLLOWING REGISTRATION ON A PLAN OF CONSOLIDATION

GENERAL NOTES:-

1. ORIGINAL DETAIL SURVEY BY GEOMETRA CONSULTING SURVEYORS SHOWN IN GREY AND HAS NOT BEEN CHECKED BY SDG LAND DEVELOPMENT SOLUTIONS.
2. THE POSITION AND LEVELS OF ROAD DETAIL SHOWN ON THIS PLAN HAVE BEEN PROVIDED BY SDG.
3. THE BOUNDARIES OF THE LAND HAVE NOT BEEN SURVEYED.
4. ONLY VISIBLE SERVICES HAVE BEEN LOCATED AND THE RELEVANT AUTHORITIES SHOULD BE CONTACTED TO DETERMINE THE FULL EXTENT OF SERVICES.
5. UNDERGROUND SERVICES HAVE BEEN PLOTTED FROM DIAL BEFORE YOU DIG PLANS. THE RELEVANT AUTHORITIES MUST BE CONTACTED TO DETERMINE THE FULL EXTENT OF SERVICES PRIOR TO ANY WORKS ON OR NEAR THE SITE.
6. ONLY TREES GREATER THAN 3.5 METRES IN HEIGHT ARE SHOWN ON THIS PLAN AND THEIR POSITION IS DIAGRAMMATIC ONLY AND MAY REQUIRE ADDITIONAL SURVEY WHERE CRITICAL TO DESIGN.
7. CONTOURS ARE INDICATIVE AT GROUND FORM ONLY. SPOTS LEVELS ONLY SHOULD BE USED FOR CALCULATIONS OF QUANTITIES WITH CAUTION.
8. CONTOUR INTERVAL 0.5 m.
9. ALL SETOUT LEVELS MUST BE REFERRED TO THE BENCH MARK.
10. THE ORIENTATION OF THIS PLAN IS MGA NORTH.
11. LOT 11 IN DP877844 IS AFFECTED BY:
 - EASEMENT FOR OVERHANGING CRANE 1 WIDE AFFECTING THE PART SHOWN SO BURDENED IN THE TITLE AB751052 VARIATION OF EASEMENT DP877844 TERMS VARIED
 - EASEMENT FOR LOADING & UNLOADING OF VEHICLES 7 WIDE LIMITED IN HEIGHT) AFFECTING THE PART(S) SHOWN SO BURDENED IN DP1088160 EASEMENT FOR OVERHANGING VARIABLE WIDTH
 - EASEMENT FOR ELECTRICITY PURPOSES OVER EXISTING LINE OF CABLES APPURTENANT TO THE LAND ABOVE DESCRIBED
 - EASEMENT FOR TELECOMMUNICATION PURPOSES OVER EXISTING LINE OF CABLES AFFECTING PART SHOWN SO BURDERED IN TITLE AB751052 VARIATION OF EASEMENT DP877844 TERMS VARIED
 - EASEMENT FOR DRAINAGE OF SEWER OVER EXISTING LINE OF PIPES AFFECTING THE PART SHOWN SO BURDENED IN THE TITLE
 - EASEMENT FOR DRAINAGE OF SEWER OVER EXISTING LINE OF PIPES APPURTENANT TO THE LAND ABOVE DESCRIBED
 - EASEMENT FOR OVERHANGING VARIABLE WIDTH APPURTENANT TO THE LAND DESCRIBED
 - EASEMENT FOR TRANSMISSION OF TELECOMMUNICATION SIGNALS VARIABLE WIDTH (LIMITED IN DEPTH) AFFECTING THE PART(S) SHOWN SO BURDENED IN DP1088160

©COPYRIGHT

SDG is the owner of the copyright subsisting in these drawings, plans, designs and specifications. They must not be used, reproduced or copied in whole or in part without prior written consent of SDG

ISSUE DATE AMENDMENT

A	22/12/14	Initial Detail & Elevation Survey
B	19/01/15	Positioned to MGA coordinates & 3D DTM Triangles added to plan
C	22/01/15	Additional Survey

CLIENT:

SCEGGS REDLANDS

SCALE 1:200

ORIGIN OF LEVELS:
PM
RL 82.80

DATUM:
A.H.D.

REF.: 6512

DATE: 22/12/2014
SURV/CHK: BE/AT
SHEET 5 OF 10 SHEETS

PLAN
A1

ISSUE
C

ROAD DETAIL AND LEVEL SURVEY OF VARIOUS LOTS
272 MILITARY ROAD
CREMORNE

SDG
LAND DEVELOPMENT SOLUTIONS
A.B.N. 95 213 023 021



Unit 7 1B Kleins Road
NORTHMEAD 2152
P.O.Box 2072
NORTH PARLAMATTA 1750
t: (02) 9630 7950
e: office@sdg.net.au
w: www.sdg.net.au

LOTS	DP	LO
10	877819	12
11	94381	12
12	80032	12
13	783664	12
14	97188	12
15	222915	12
16	77045	12
17	43552	12
18	72055	12

SP DENOTES STRATA PL
DP DENOTES DEPOSITED

1:200 2 4 6 8 10 20

LEGEND:-

VC denotes VEHICLE CROSSING
PC denotes PRAM CROSSING
TK denotes TOP OF KERB
D-S-H denotes DIAMETER, SPREAD and HEIGHT of TREE
SV denotes STOP VALVE
WV denotes WATER VALVE
HYD denotes HYDRANT PIT
TEL denotes TELTRA PIT
OP denotes OPTUS PIT
EB denotes ELECTRICAL BOX
EP denotes ELECTRICITY PIT
MH denotes MAN HOLE
SMH denotes SEWER MAN HOLE
SIP denotes SEWER INSPECTION PIT
SS denotes STREET SIGN
PP denotes POWER POLE
LP denotes LIGHT POLE
TL denotes TRAFFIC LIGHT
TS denotes TRAFFIC SIGNAL PIT
SB denotes ROADS TRAFFIC AUTHORITY SIGNAL BOX
PB denotes POST BOX
SC denotes SPEED CAMERA
US denotes UNKNOWN SERVICE

NOTE: UNDERGROUND ELECTRICITY CABLES
NOT PLOTTED IN THIS AREA

GENERAL NOTES:-

1. ORIGINAL DETAIL SURVEY BY GEOMETRA CONSULTING SURVEYORS SHOWN IN GREY AND HAS NOT BEEN CHECKED BY SDG LAND DEVELOPMENT SOLUTIONS.
2. THE POSITION AND LEVELS OF ROAD DETAIL SHOWN ON THIS PLAN HAVE BEEN PROVIDED BY SDG.
3. THE BOUNDARIES OF THE LAND HAVE NOT BEEN SURVEYED.
4. ONLY VISIBLE SERVICES HAVE BEEN LOCATED AND THE RELEVANT AUTHORITIES SHOULD BE CONTACTED TO DETERMINE THE FULL EXTENT OF SERVICES.
5. UNDERGROUND SERVICES HAVE BEEN PLOTTED FROM DIAL BEFORE YOU DIG PLANS. THE RELEVANT AUTHORITIES MUST BE CONTACTED TO DETERMINE THE FULL EXTENT OF SERVICES PRIOR TO ANY WORKS ON OR NEAR THE SITE.
6. ONLY TREES GREATER THAN 3.5 METRES IN HEIGHT ARE SHOWN ON THIS PLAN AND THEIR POSITION IS DIAGRAMMATIC ONLY AND MAY REQUIRE ADDITIONAL SURVEY WHERE CRITICAL TO DESIGN.
7. CONTOURS ARE INDICATIVE AT GROUND FORM ONLY. SPOTS LEVELS ONLY SHOULD BE USED FOR CALCULATIONS OF QUANTITIES WITH CAUTION.
8. CONTOUR INTERVAL 0.5 m.
9. ALL SETOUT LEVELS MUST BE REFERRED TO THE BENCH MARK.
10. THE ORIENTATION OF THIS PLAN IS MGA NORTH.
11. LOT 11 IN DP877844 IS AFFECTED BY:
 - EASEMENT FOR OVERHANGING CRANE 1 WIDE AFFECTING THE PART SHOWN SO BURDENED IN THE TITLE AB751052 VARIATION OF EASEMENT DP877844 TERMS VARIED
 - EASEMENT FOR LOADING & UNLOADING OF VEHICLES 7 WIDE (LIMITED IN HEIGHT) AFFECTING THE PART(S) SHOWN SO BURDENED IN DP1088160 EASEMENT FOR OVERHANGING VARIABLE WIDTH
 - EASEMENT FOR ELECTRICITY PURPOSES OVER EXISTING LINE OF CABLES APPURTENANT TO THE LAND ABOVE DESCRIBED
 - EASEMENT FOR TELECOMMUNICATION PURPOSES OVER EXISTING LINE OF CABLES AFFECTING PART SHOWN SO BURDENED IN TITLE AB751052 VARIATION OF EASEMENT DP877844 TERMS VARIED
 - EASEMENT FOR DRAINAGE OF SEWER OVER EXISTING LINE OF PIPES AFFECTING THE PART SHOWN SO BURDENED IN THE TITLE
 - EASEMENT FOR DRAINAGE OF SEWER OVER EXISTING LINE OF PIPES APPURTENANT TO THE LAND ABOVE DESCRIBED
 - EASEMENT FOR OVERHANGING VARIABLE WIDTH APPURTENANT TO THE LAND DESCRIBED
 - EASEMENT FOR TRANSMISSION OF TELECOMMUNICATION SIGNALS VARIABLE WIDTH (LIMITED IN DEPTH) AFFECTING THE PART(S) SHOWN SO BURDENED IN DP1088160

©COPYRIGHT
SDG is the owner of the copyright subsisting in these drawings, plans, designs and specifications. They must not be used, reproduced or copied in whole or in part without prior written consent of SDG

ISSUE	DATE	AMENDMENT
A	22/12/14	Initial Detail & Elevation Survey
B	19/01/15	Positioned to MGA coordinates & 3D DTM Triangles added to plan
C	22/01/15	Additional Survey


CLIENT:
SCEGGS REDLANDS

SCALE 1:200
ORIGIN OF LEVELS:
PM
RL 82.80

DATUM:
A.H.D.
DATE: 22/12/2014
SURV/CHK: BE/AT
SHEET 6 OF 10 SHEETS

ROAD DETAIL AND LEVEL SURVEY OF VARIOUS LOTS
272 MILITARY ROAD
CREMORNE

SDG
LAND DEVELOPMENT SOLUTIONS
A.B.N. 95 213 023 021
Unit 7 1B Kleins Road
NORTHHEAD 2152
P.O.Box 2072
NORTH PARLAMATTA 1750
t: 02 8638 7950
e: office@sdg.net.au
w: www.sdg.net.au

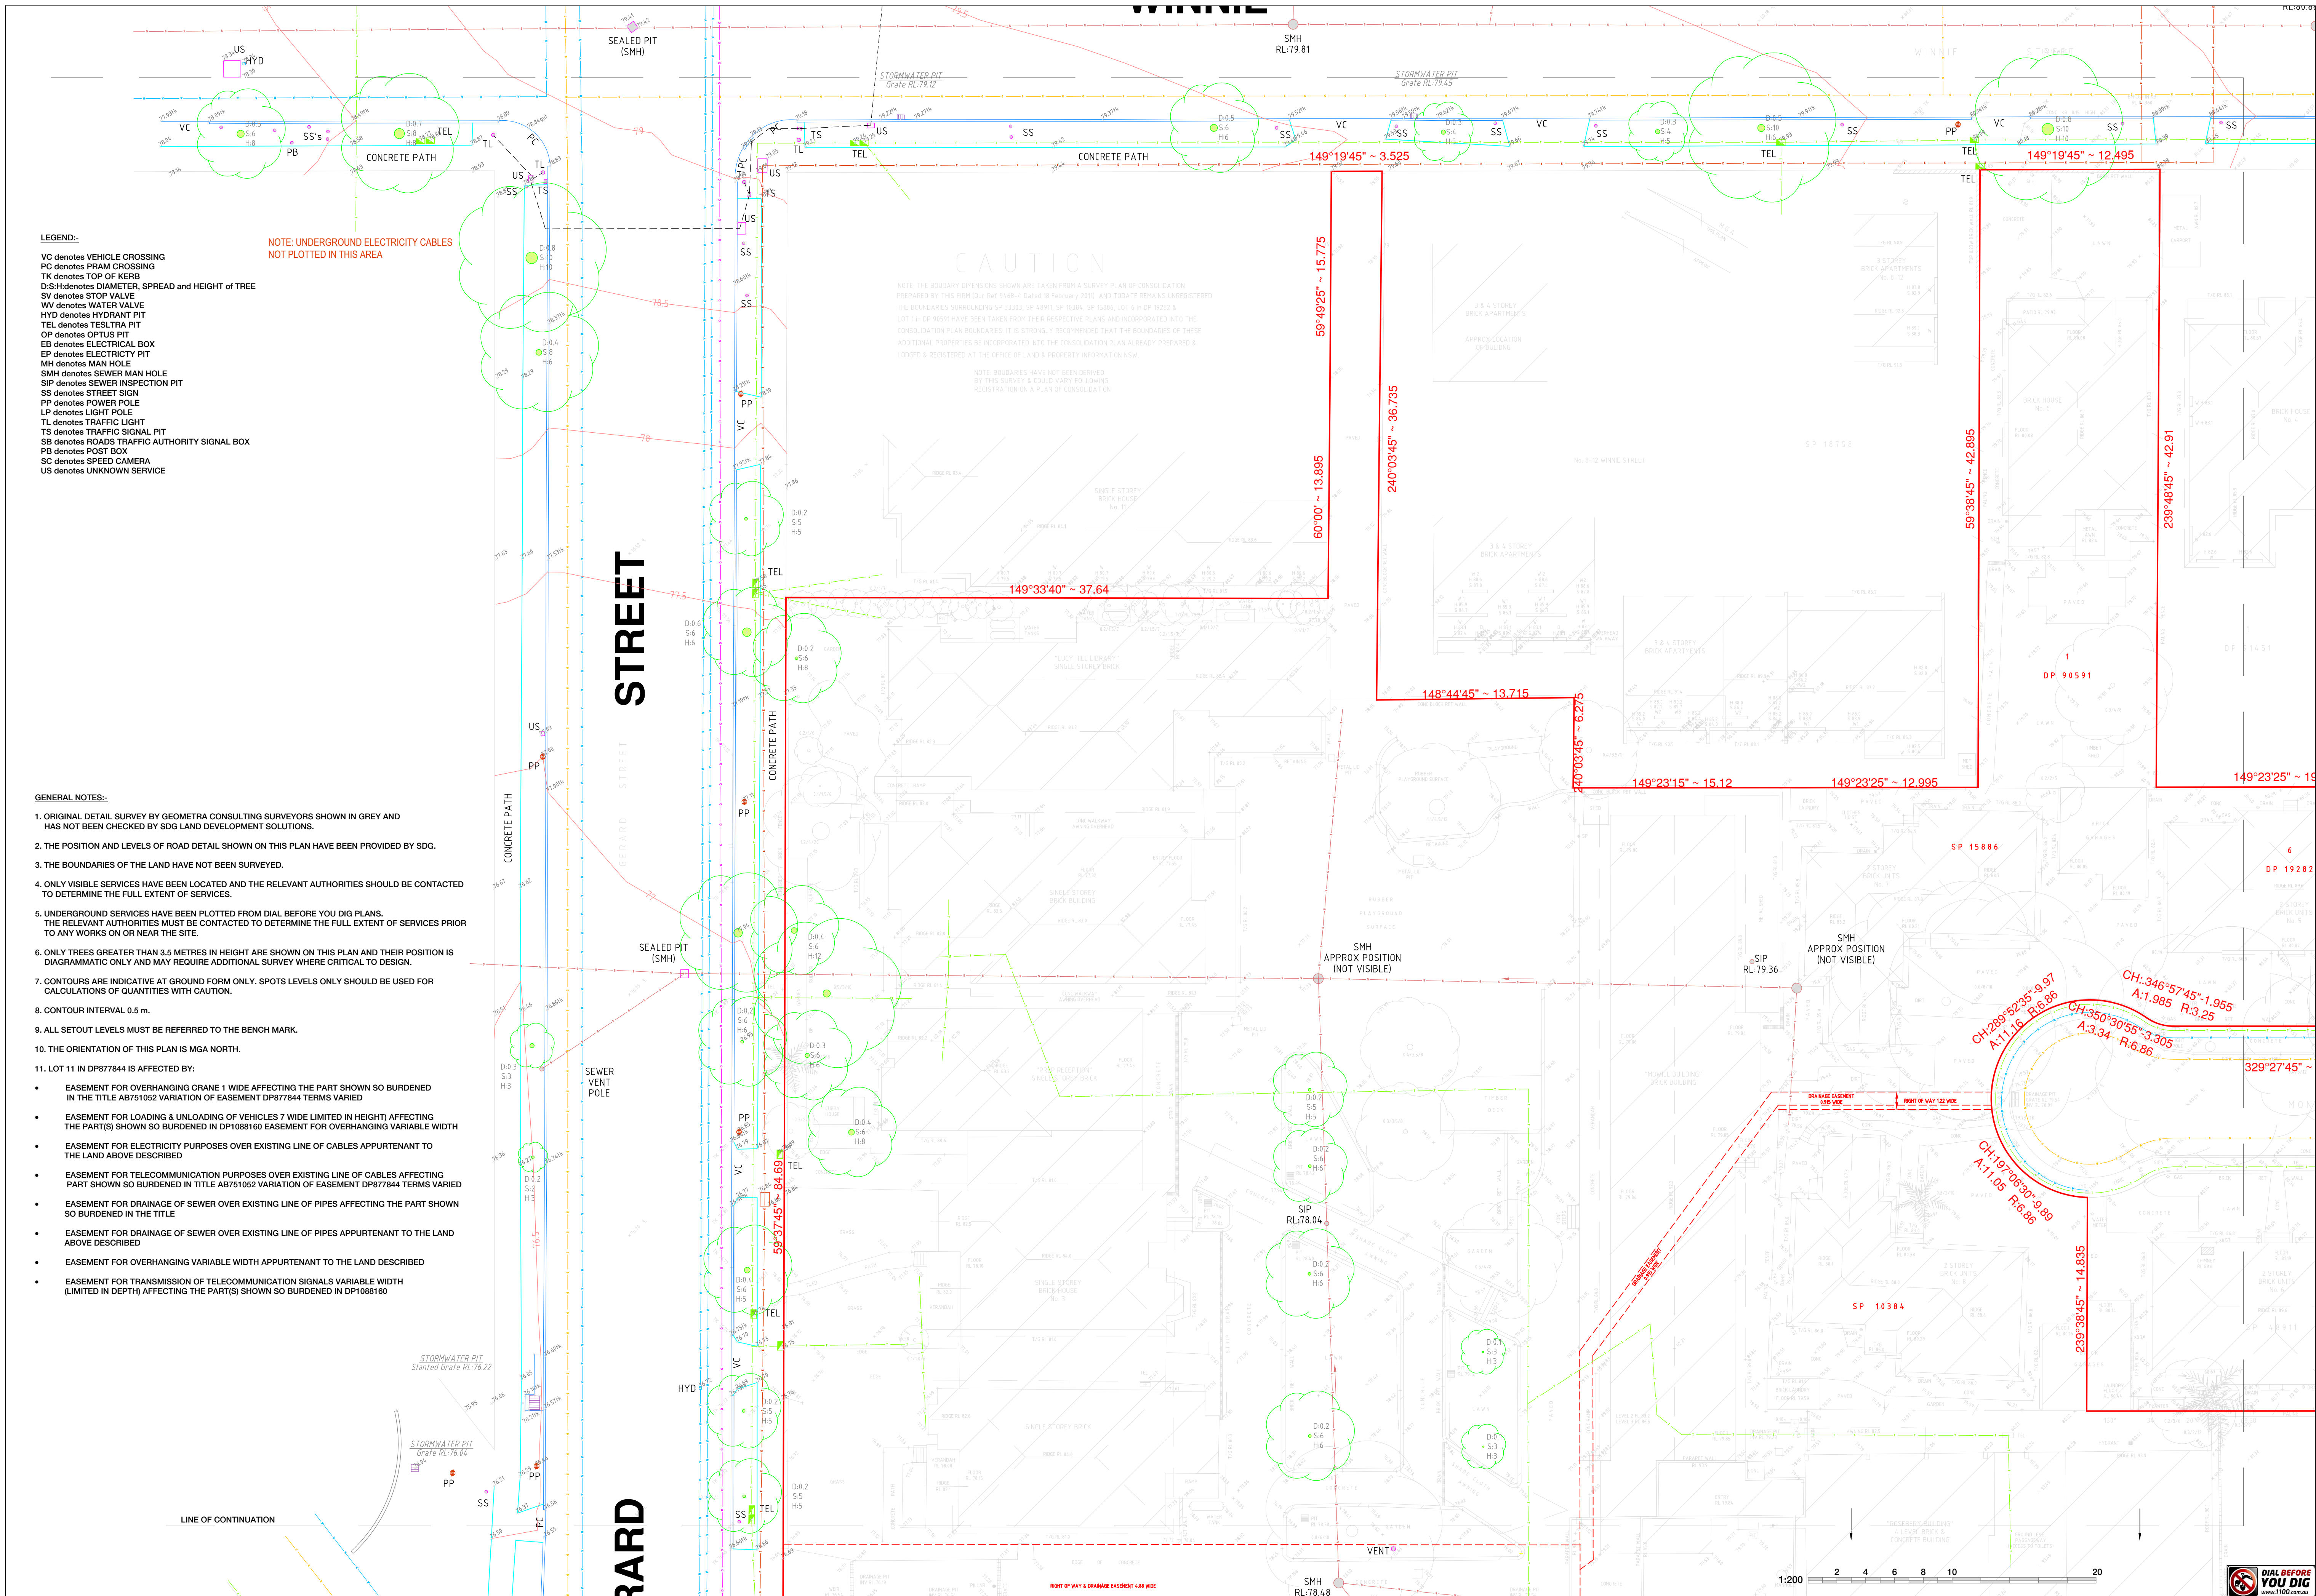

LEGEND:-

VC denotes VEHICLE CROSSING
PC denotes PRAM CROSSING
TK denotes TOP OF KERB
DS:H denotes DIAMETER, SPREAD and HEIGHT of TREE
SV denotes STOP VALVE
WV denotes WATER VALVE
HYD denotes HYDRANT PIT
TEL denotes TELSTRA PIT
OP denotes OPTUS PIT
EB denotes ELECTRICAL BOX
EP denotes ELECTRICTY PIT
MH denotes MAN HOLE
SMH denotes SEWER MAN HOLE
SIP denotes SEWER INSPECTION PIT
SS denotes STREET SIGN
PP denotes POWER POLE
LP denotes LIGHT POLE
TL denotes TRAFFIC LIGHT
TS denotes TRAFFIC SIGNAL PIT
SB denotes ROADS TRAFFIC AUTHORITY SIGNAL BOX
PB denotes POST BOX
SC denotes SPEED CAMERA
US denotes UNKNOWN SERVICE

GENERAL NOTES:-

1. ORIGINAL DETAIL SURVEY BY GEOMETRA CONSULTING SURVEYORS SHOWN IN GREY AND HAS NOT BEEN CHECKED BY SDG LAND DEVELOPMENT SOLUTIONS.
2. THE POSITION AND LEVELS OF ROAD DETAIL SHOWN ON THIS PLAN HAVE BEEN PROVIDED BY SDG.
3. THE BOUNDARIES OF THE LAND HAVE NOT BEEN SURVEYED.
4. ONLY VISIBLE SERVICES HAVE BEEN LOCATED AND THE RELEVANT AUTHORITIES SHOULD BE CONTACTED TO DETERMINE THE FULL EXTENT OF SERVICES.
5. UNDERGROUND SERVICES HAVE BEEN PLOTTED FROM DIAL BEFORE YOU DIG PLANS. THE RELEVANT AUTHORITIES MUST BE CONTACTED TO DETERMINE THE FULL EXTENT OF SERVICES PRIOR TO ANY WORKS ON OR NEAR THE SITE.
6. ONLY TREES GREATER THAN 3.5 METRES IN HEIGHT ARE SHOWN ON THIS PLAN AND THEIR POSITION IS DIAGRAMMATIC ONLY AND MAY REQUIRE ADDITIONAL SURVEY WHERE CRITICAL TO DESIGN.
7. CONTOURS ARE INDICATIVE AT GROUND FORM ONLY. SPOTS LEVELS ONLY SHOULD BE USED FOR CALCULATIONS OF QUANTITIES WITH CAUTION.
8. CONTOUR INTERVAL 0.5 m.
9. ALL SETOUT LEVELS MUST BE REFERRED TO THE BENCH MARK.
10. THE ORIENTATION OF THIS PLAN IS MGA NORTH.

11. LOT 11 IN DP877844 IS AFFECTED BY:

- EASEMENT FOR OVERHANGING CRANE 1 WIDE AFFECTING THE PART SHOWN SO BURDENED IN THE TITLE AB751052 VARIATION OF EASEMENT DP877844 TERMS VARIED
- EASEMENT FOR LOADING & UNLOADING OF VEHICLES 7 WIDE LIMITED IN HEIGHT) AFFECTING THE PART(S) SHOWN SO BURDENED IN DP1088160 EASEMENT FOR OVERHANGING VARIABLE WIDTH
- EASEMENT FOR ELECTRICITY PURPOSES OVER EXISTING LINE OF CABLES APPURTENANT TO THE LAND ABOVE DESCRIBED
- EASEMENT FOR TELECOMMUNICATION PURPOSES OVER EXISTING LINE OF CABLES AFFECTING PART SHOWN SO BURDENED IN TITLE AB751052 VARIATION OF EASEMENT DP877844 TERMS VARIED
- EASEMENT FOR DRAINAGE OF SEWER OVER EXISTING LINE OF PIPES AFFECTING THE PART SHOWN SO BURDENED IN THE TITLE
- EASEMENT FOR DRAINAGE OF SEWER OVER EXISTING LINE OF PIPES APPURTENANT TO THE LAND ABOVE DESCRIBED
- EASEMENT FOR OVERHANGING VARIABLE WIDTH APPURTENANT TO THE LAND DESCRIBED
- EASEMENT FOR TRANSMISSION OF TELECOMMUNICATION SIGNALS VARIABLE WIDTH (LIMITED IN DEPTH) AFFECTING THE PART(S) SHOWN SO BURDENED IN DP1088160

UNDERGROUND SERVICES LEGEND

- UNDERGROUND SEWERMAIN
- UNDERGROUND WATERMAIN
- UNDERGROUND GASMAIN
- UNDERGROUND TELSTRA COMMUNICATIONS CABLES
- UNDERGROUND ELECTRICITY CABLES
- UNDERGROUND OPTUS CABLES
- UNDERGROUND RTA CABLES

CAUTION: FIBRE OPTIC CABLES ARE PRESENT IN THIS AREA

NOTE: UNDERGROUND STORMWATER PIPES AND INVERT LEVELS HAVE NOT BEEN SURVEYED


APPROXIMATE POSITION ONLY VIDE DIAL BEFORE YOU DIG PLANS
JOB No. 8642931 WHERE CRITICAL TO DESIGN UNDERGROUND
SERVICES SHOULD BE LOCATED BY GROUND PENETRATING RADAR
PRIOR TO DESIGN OR EXCAVATION.

PARRAWEE STREET

WINNIE

LINE OF CONTINUATION


©COPYRIGHT SDG is the owner of the copyright subsisting in these drawings, plans, designs and specifications. They must not be used, reproduced or copied in whole or in part without prior written consent of SDG	ISSUE	DATE	AMENDMENT	CLIENT: SCEGGS REDLANDS	SCALE 1:200		REF.: 6512	PLAN A1	ROAD DETAIL AND LEVEL SURVEY OF VARIOUS LOTS	 LAND DEVELOPMENT SOLUTIONS A.B.N. 95 213 023 021 Unit 7 1B Kleins Road NORTHMEAD 2152 P.O.Box 2072 NORTH Parramatta 1750 t: (02) 8638 7950 e: office@sdg.net.au w: www.sdg.net.au	
	A	22/12/14	Initial Detail & Elevation Survey		ORIGIN OF LEVELS: PM RL 82.80	DATUM: A.H.D.	DATE: 22/12/2014				ISSUE C
	B	19/01/15	Positioned to MGA coordinates & 3D DTM Triangles added to plan				SURV/CHK: BE/AT				
	C	22/01/15	Additional Survey				SHEET 7 OF 10 SHEETS				

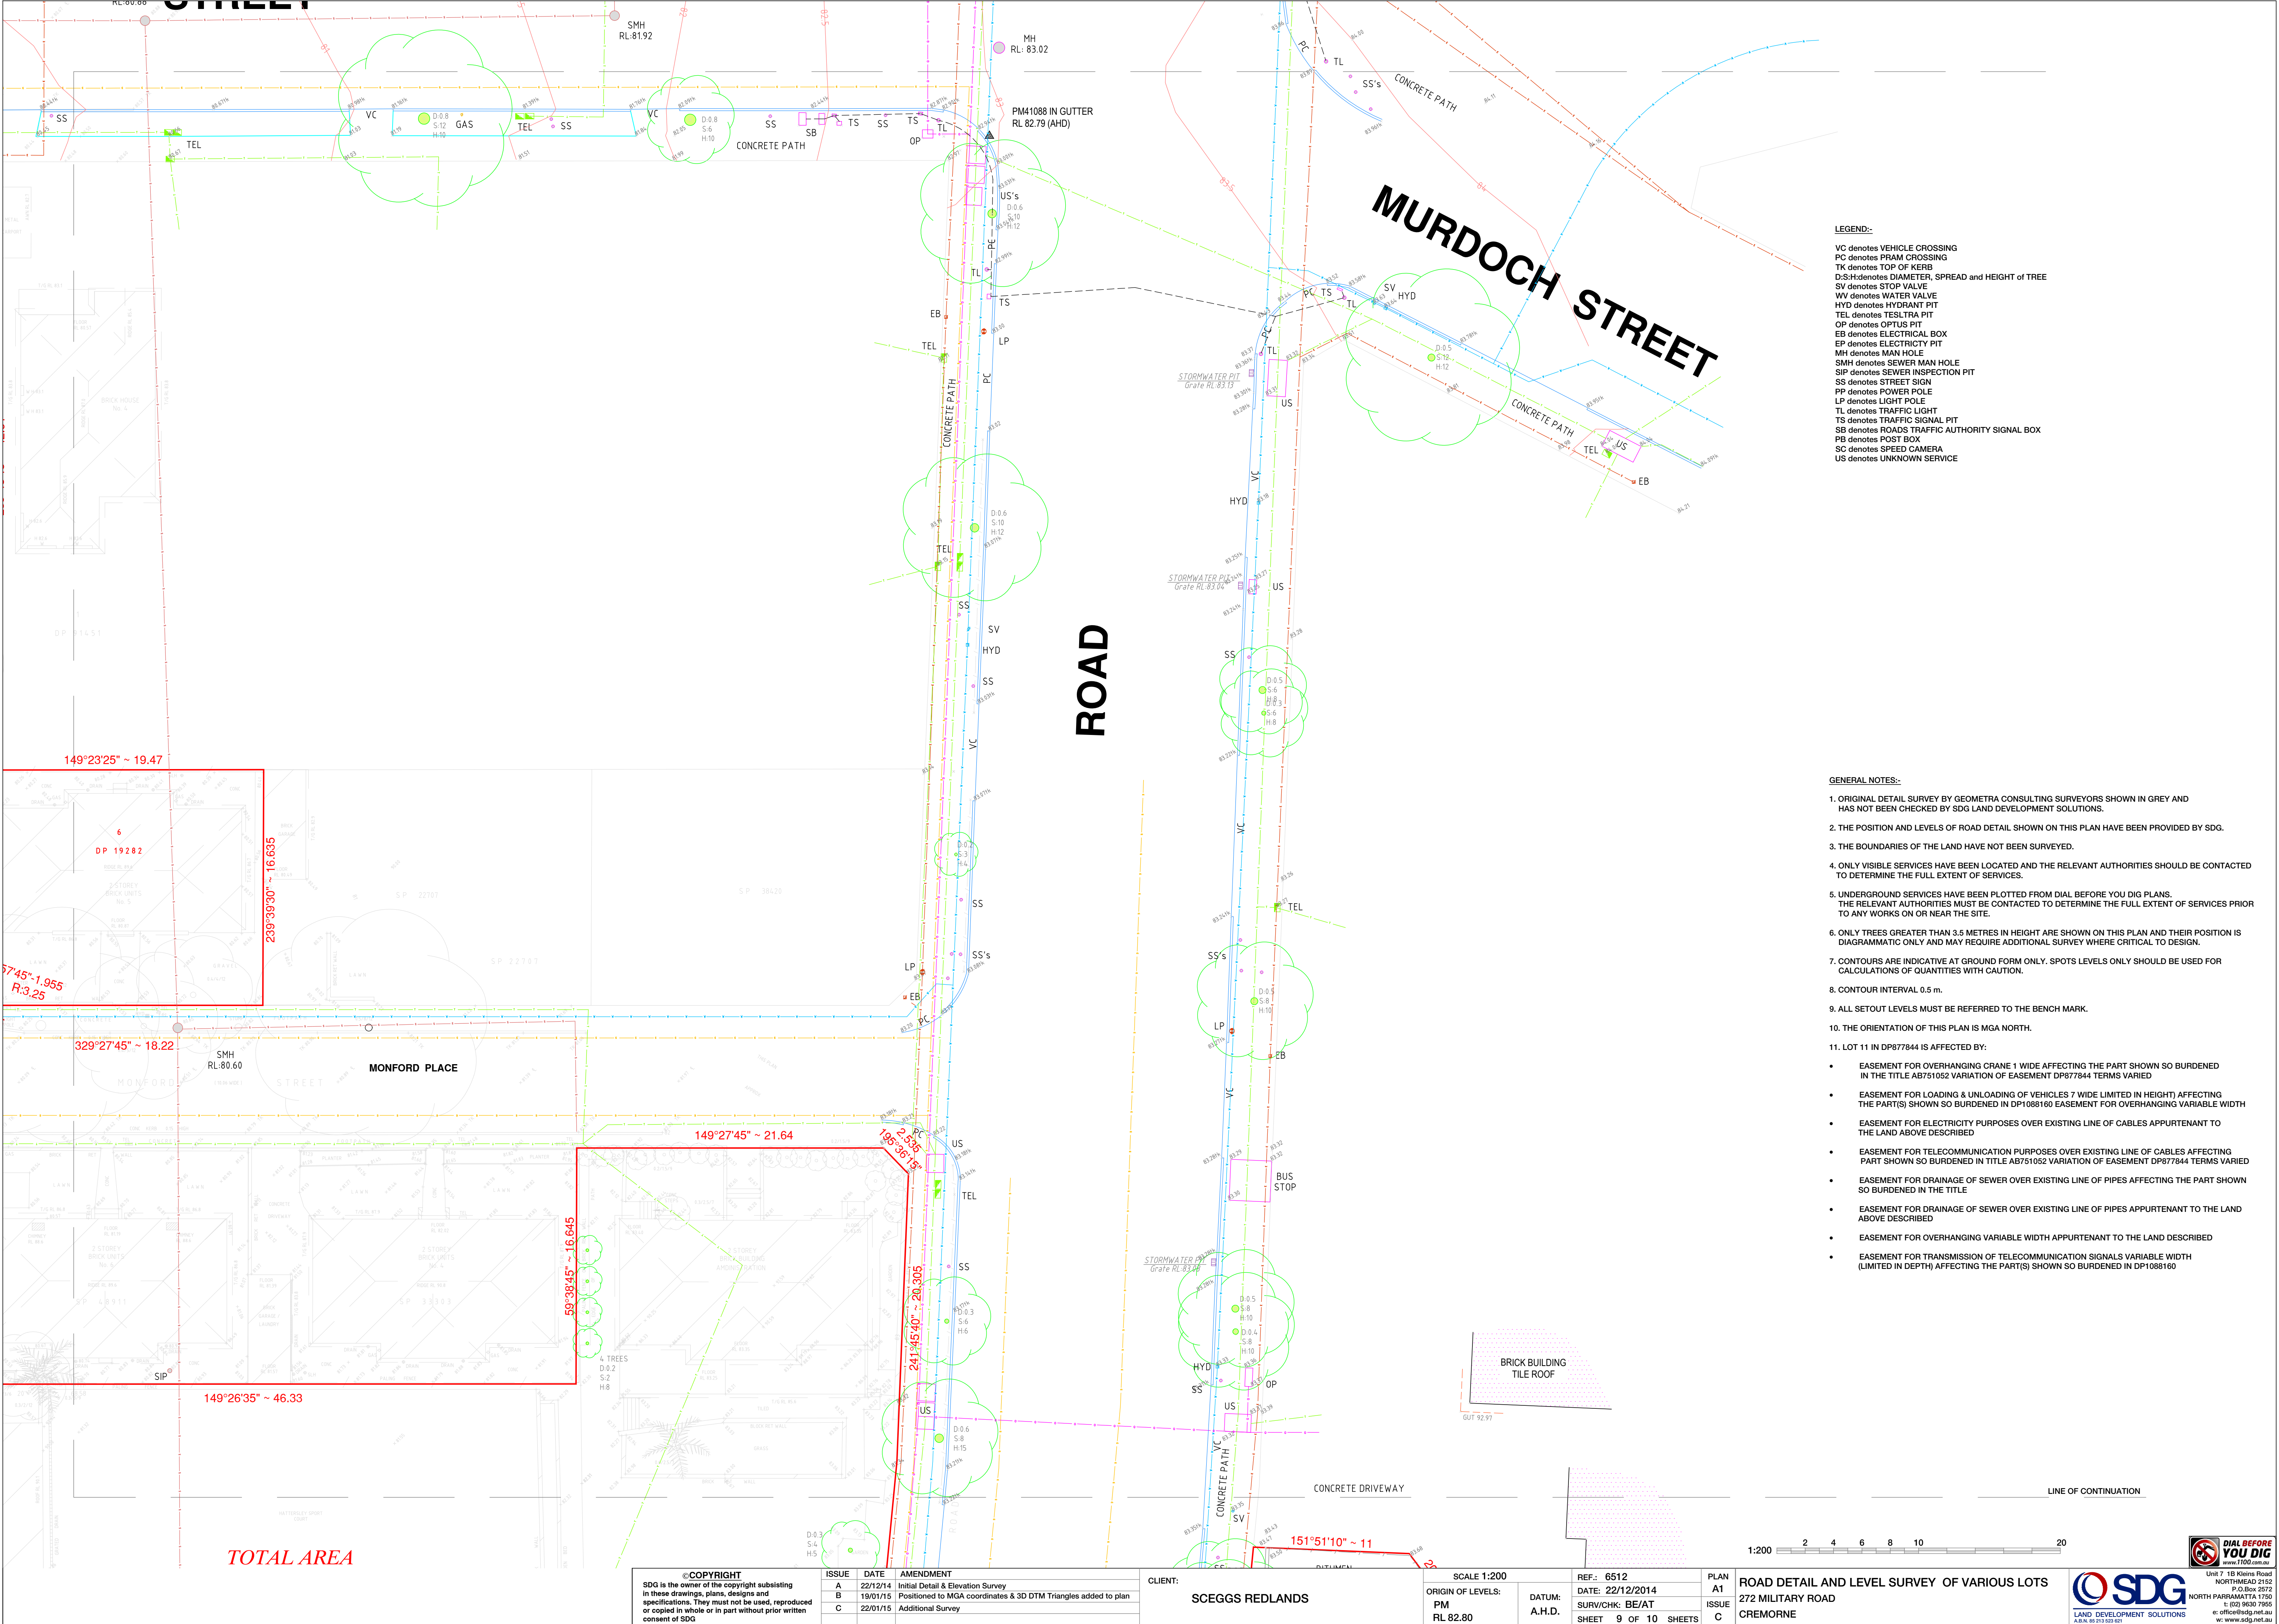

- LEGEND:-
- VC denotes VEHICLE CROSSING
 - PC denotes PRAM CROSSING
 - TK denotes TOP OF KERB
 - D/S/H denotes DIAMETER, SPREAD and HEIGHT of TREE
 - SV denotes STOP VALVE
 - WV denotes WATER VALVE
 - HYD denotes HYDRANT PIT
 - TEL denotes TESLTRA PIT
 - OP denotes OPTUS PIT
 - EB denotes ELECTRICAL BOX
 - EP denotes ELECTRICITY PIT
 - MH denotes MAN HOLE
 - SMH denotes SEWER MAN HOLE
 - SIP denotes SEWER INSPECTION PIT
 - SS denotes STREET SIGN
 - PP denotes POWER POLE
 - LP denotes LIGHT POLE
 - TL denotes TRAFFIC LIGHT
 - TS denotes TRAFFIC SIGNAL PIT
 - SB denotes ROADS TRAFFIC AUTHORITY SIGNAL BOX
 - PB denotes POST BOX
 - SC denotes SPEED CAMERA
 - US denotes UNKNOWN SERVICE

- GENERAL NOTES:-
1. ORIGINAL DETAIL SURVEY BY GEOMETRA CONSULTING SURVEYORS SHOWN IN GREY AND HAS NOT BEEN CHECKED BY SDG LAND DEVELOPMENT SOLUTIONS.
 2. THE POSITION AND LEVELS OF ROAD DETAIL SHOWN ON THIS PLAN HAVE BEEN PROVIDED BY SDG.
 3. THE BOUNDARIES OF THE LAND HAVE NOT BEEN SURVEYED.
 4. ONLY VISIBLE SERVICES HAVE BEEN LOCATED AND THE RELEVANT AUTHORITIES SHOULD BE CONTACTED TO DETERMINE THE FULL EXTENT OF SERVICES.
 5. UNDERGROUND SERVICES HAVE BEEN PLOTTED FROM DIAL BEFORE YOU DIG PLANS. THE RELEVANT AUTHORITIES MUST BE CONTACTED TO DETERMINE THE FULL EXTENT OF SERVICES PRIOR TO ANY WORKS ON OR NEAR THE SITE.
 6. ONLY TREES GREATER THAN 3.5 METRES IN HEIGHT ARE SHOWN ON THIS PLAN AND THEIR POSITION IS DIAGRAMMATIC ONLY AND MAY REQUIRE ADDITIONAL SURVEY WHERE CRITICAL TO DESIGN.
 7. CONTOURS ARE INDICATIVE AT GROUND FORM ONLY. SPOTS LEVELS ONLY SHOULD BE USED FOR CALCULATIONS OF QUANTITIES WITH CAUTION.
 8. CONTOUR INTERVAL 0.5 m.
 9. ALL SETOUT LEVELS MUST BE REFERRED TO THE BENCH MARK.
 10. THE ORIENTATION OF THIS PLAN IS MGA NORTH.
 11. LOT 11 IN DP877844 IS AFFECTED BY:
 - EASEMENT FOR OVERHANGING CRANE 1 WIDE AFFECTING THE PART SHOWN SO BURDENED IN THE TITLE AB751052 VARIATION OF EASEMENT DP877844 TERMS VARIED
 - EASEMENT FOR LOADING & UNLOADING OF VEHICLES 7 WIDE LIMITED IN HEIGHT AFFECTING THE PART(S) SHOWN SO BURDENED IN DP1088160 EASEMENT FOR OVERHANGING VARIABLE WIDTH
 - EASEMENT FOR ELECTRICITY PURPOSES OVER EXISTING LINE OF CABLES APPURTENANT TO THE LAND ABOVE DESCRIBED
 - EASEMENT FOR TELECOMMUNICATION PURPOSES OVER EXISTING LINE OF CABLES AFFECTING PART SHOWN SO BURDENED IN TITLE AB751052 VARIATION OF EASEMENT DP877844 TERMS VARIED
 - EASEMENT FOR DRAINAGE OF SEWER OVER EXISTING LINE OF PIPES AFFECTING THE PART SHOWN SO BURDENED IN THE TITLE
 - EASEMENT FOR DRAINAGE OF SEWER OVER EXISTING LINE OF PIPES APPURTENANT TO THE LAND ABOVE DESCRIBED
 - EASEMENT FOR OVERHANGING VARIABLE WIDTH APPURTENANT TO THE LAND DESCRIBED
 - EASEMENT FOR TRANSMISSION OF TELECOMMUNICATION SIGNALS VARIABLE WIDTH (LIMITED IN DEPTH) AFFECTING THE PART(S) SHOWN SO BURDENED IN DP1088160

TOTAL AREA

 ©COPYRIGHT		ISSUE	DATE	AMENDMENT	CLIENT: SCEGGS REDLANDS	SCALE 1:200		REF: 6512	PLAN A1	ROAD DETAIL AND LEVEL SURVEY OF VARIOUS LOTS 272 MILITARY ROAD CREMORNE	 Unit 7 1B Kleins Road NORTHMEAD 2162 P.O.Box 2572 NORTH PARLAMATTA 1750 t: (02) 9630 7955 e: office@sdg.net.au w: www.sdg.net.au	
SDG is the owner of the copyright subsisting in these drawings, plans, designs and specifications. They must not be used, reproduced or copied in whole or in part without prior written consent of SDG		A	22/12/14	Initial Detail & Elevation Survey		ORIGIN OF LEVELS:	DATUM: A.H.D.	DATE: 22/12/2014	SURV/CHK: BE/AT			ISSUE C
		B	19/01/15	Positioned to MGA coordinates & 3D DTM Triangles added to plan		PM		RL 82.80				
		C	22/01/15	Additional Survey								

