





DATE	DESCRIPTION	REV	DATE	DESCRIPTION	REV
22.04.15	For Information	A	08.10.15	Planning Application	D
01.05.15	PLANNING APPLICATION	B			
12.05.15	Planning Application	C			

NORTH 	SCALE 1:500 @ A1	DRAWN NH	DRAWING NUMBER MP-100
	JOB NO. 49	CHECKED AJG	
	DATE 08.10.15		

KEY PLAN NTS

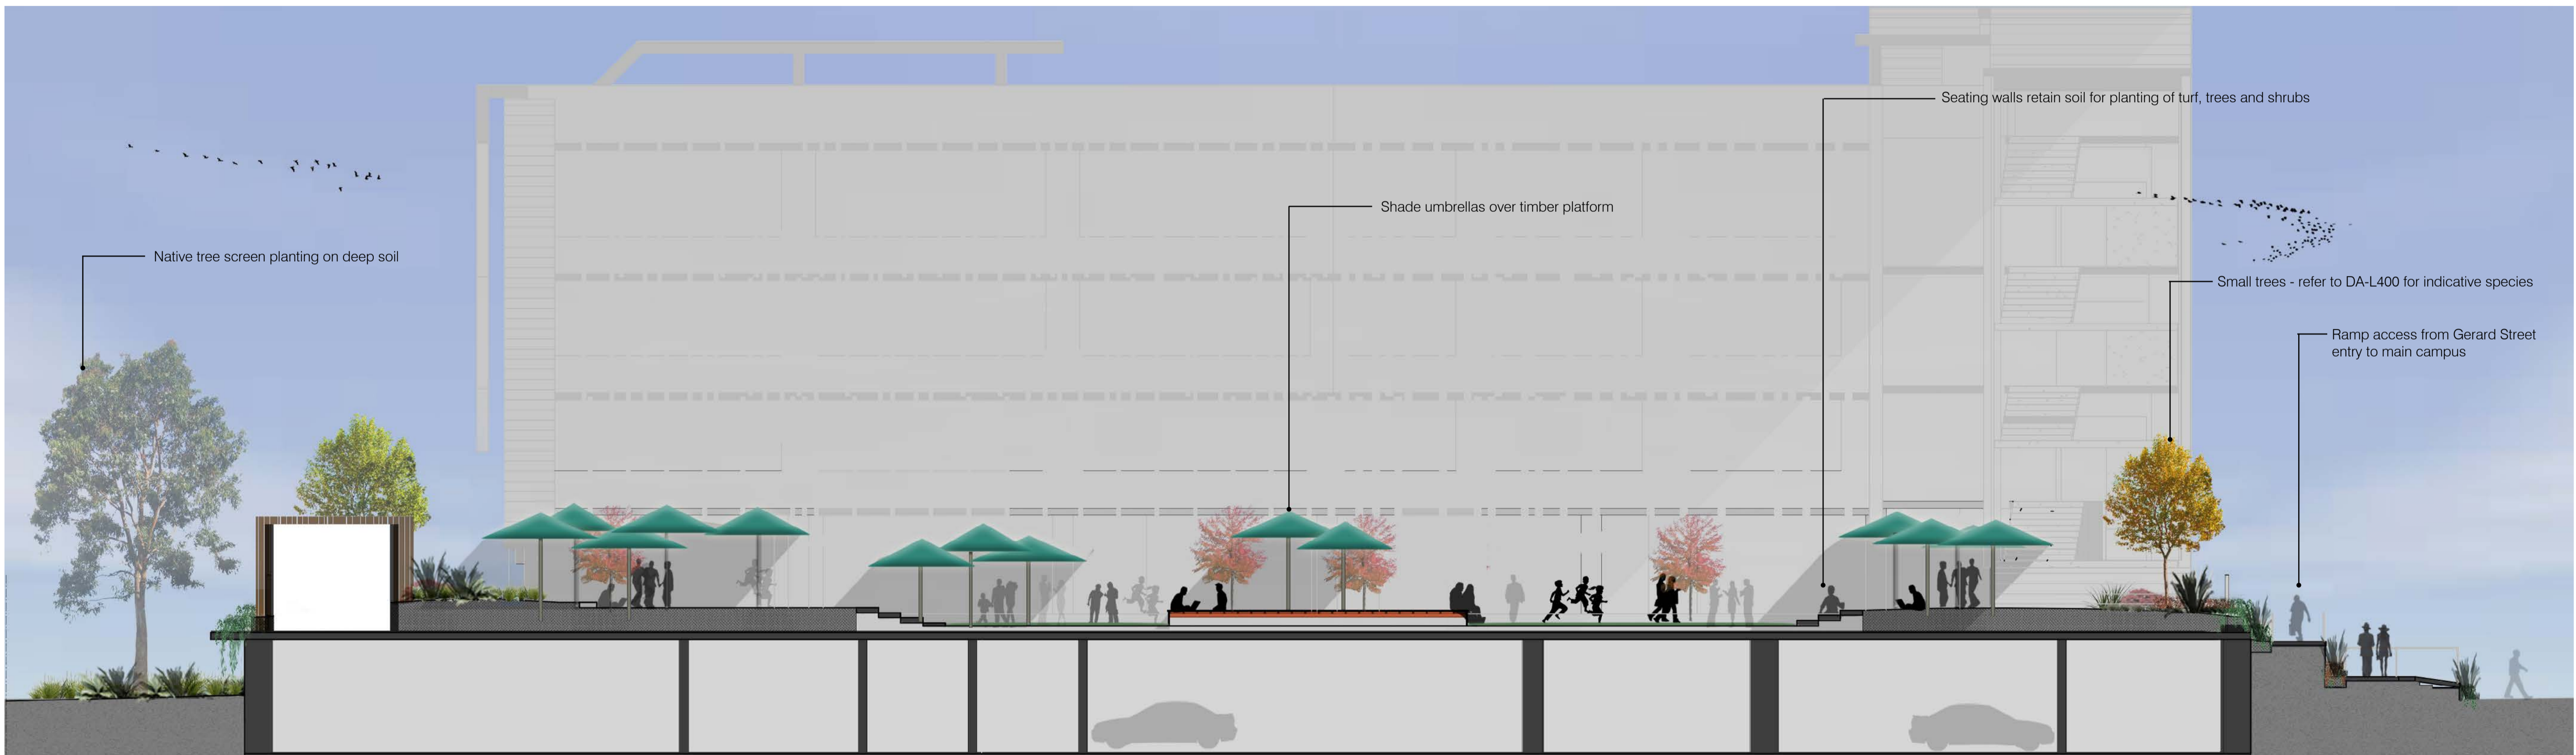

MAIN OPEN SPACE INDICATIVE SECTION A

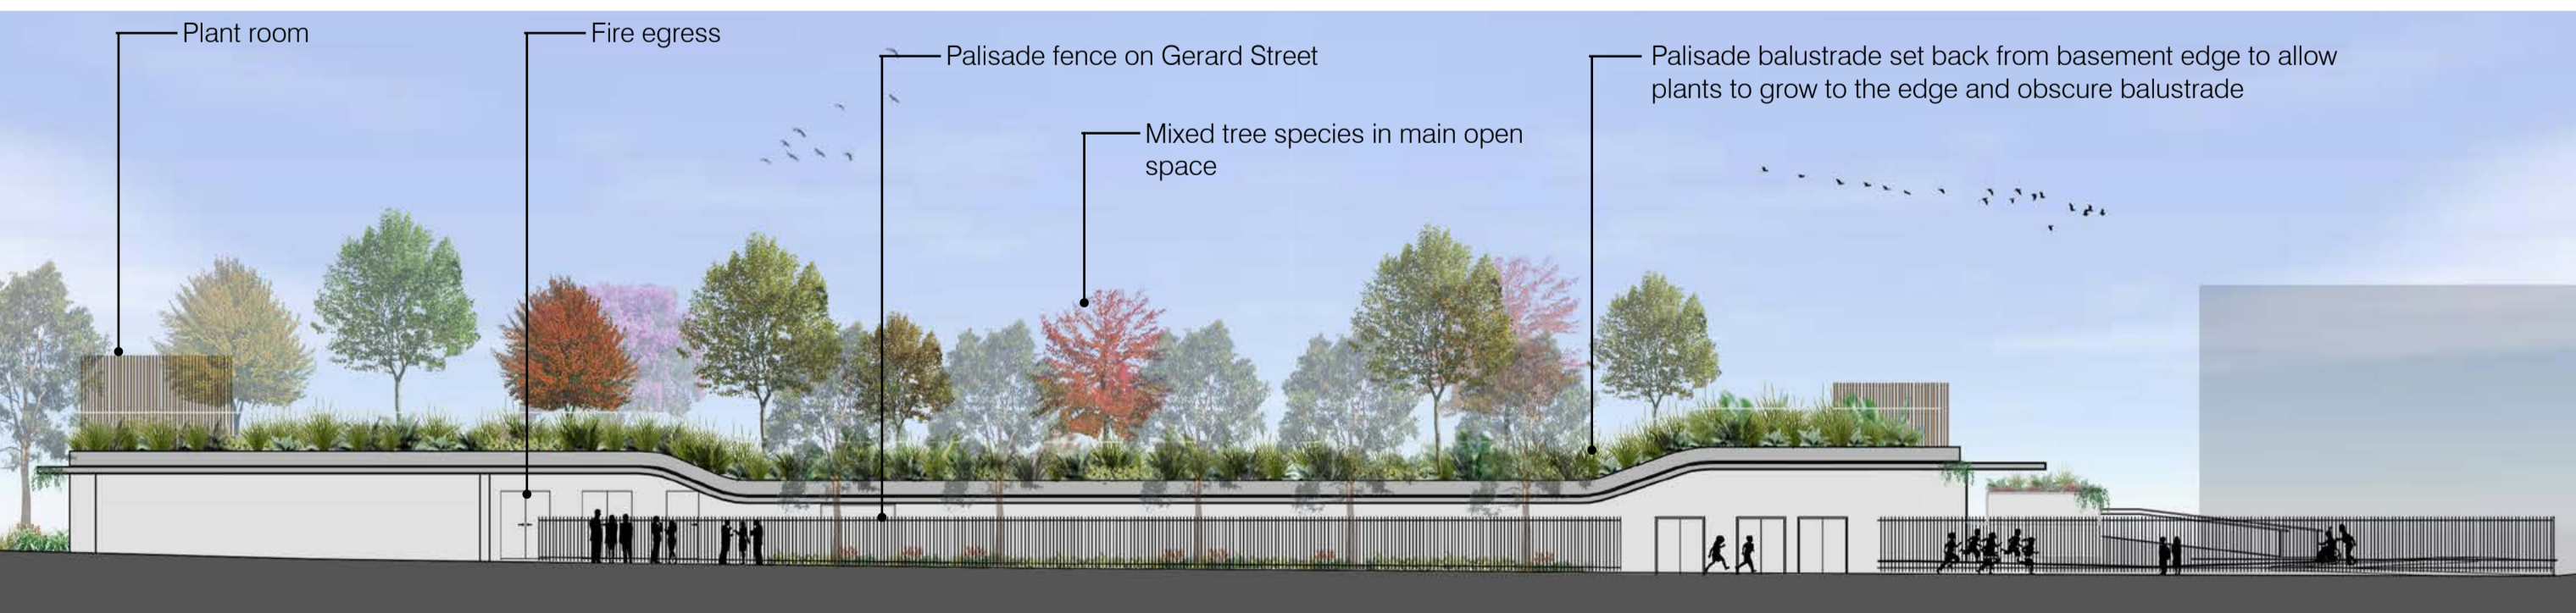

GERARD STREET SECTIONAL ELEVATION



SECTIONAL ELEVATION THROUGH EASTERN BASEMENT WALL




SECTIONAL ELEVATION THROUGH MAIN ENTRY


<p>SILK Consulting Landscape Architects in association with Lightbox Landscape</p>	<p>Bloompark</p> <p>TKD Architects Tanner Kibble Denton</p>	<p>REDLANDS LET YOUR LIGHT SHINE</p> <p>SCECGS Redlands</p>	<p>SCECGS Redlands Master Plan and Stage 1 Monford Place Learning Hub</p>	DATE	DESCRIPTION	REV	DATE	DESCRIPTION	REV	<p>MASTERPLAN INDICATIVE LANDSCAPE SECTIONS</p>	<p>NORTH</p>	SCALE 1:100 @ A1	DRAWN NH	DRAWING NUMBER
				22.04.15	For Information	A	08.10.15	Planning Application	D			JOB NO. 49	CHECKED AJG	
				01.05.15	Planning Application	B						DATE 08.10.15	MP-200	
	12.05.15	Planning Application	C											
LANDSCAPE ARCHITECT	CONSULTANTS	CLIENT	PROJECT	REVISIONS				DRAWING TITLE			DRAWING INFORMATION			



DATE	DESCRIPTION	REV	DATE	DESCRIPTION	REV
22.04.15	For Information	A	08.10.15	Planning Application	D
01.05.15	Planning Application	B			
12.05.15	Planning Application	C			

STAGE ONE OVERALL PLAN

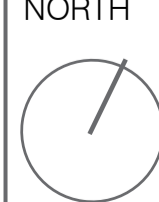	SCALE 1:500 @ A1	DRAWN NH	DRAWING NUMBER DA.L100
	JOB NO. 49	CHECKED AJG	
	DATE 08.10.15		

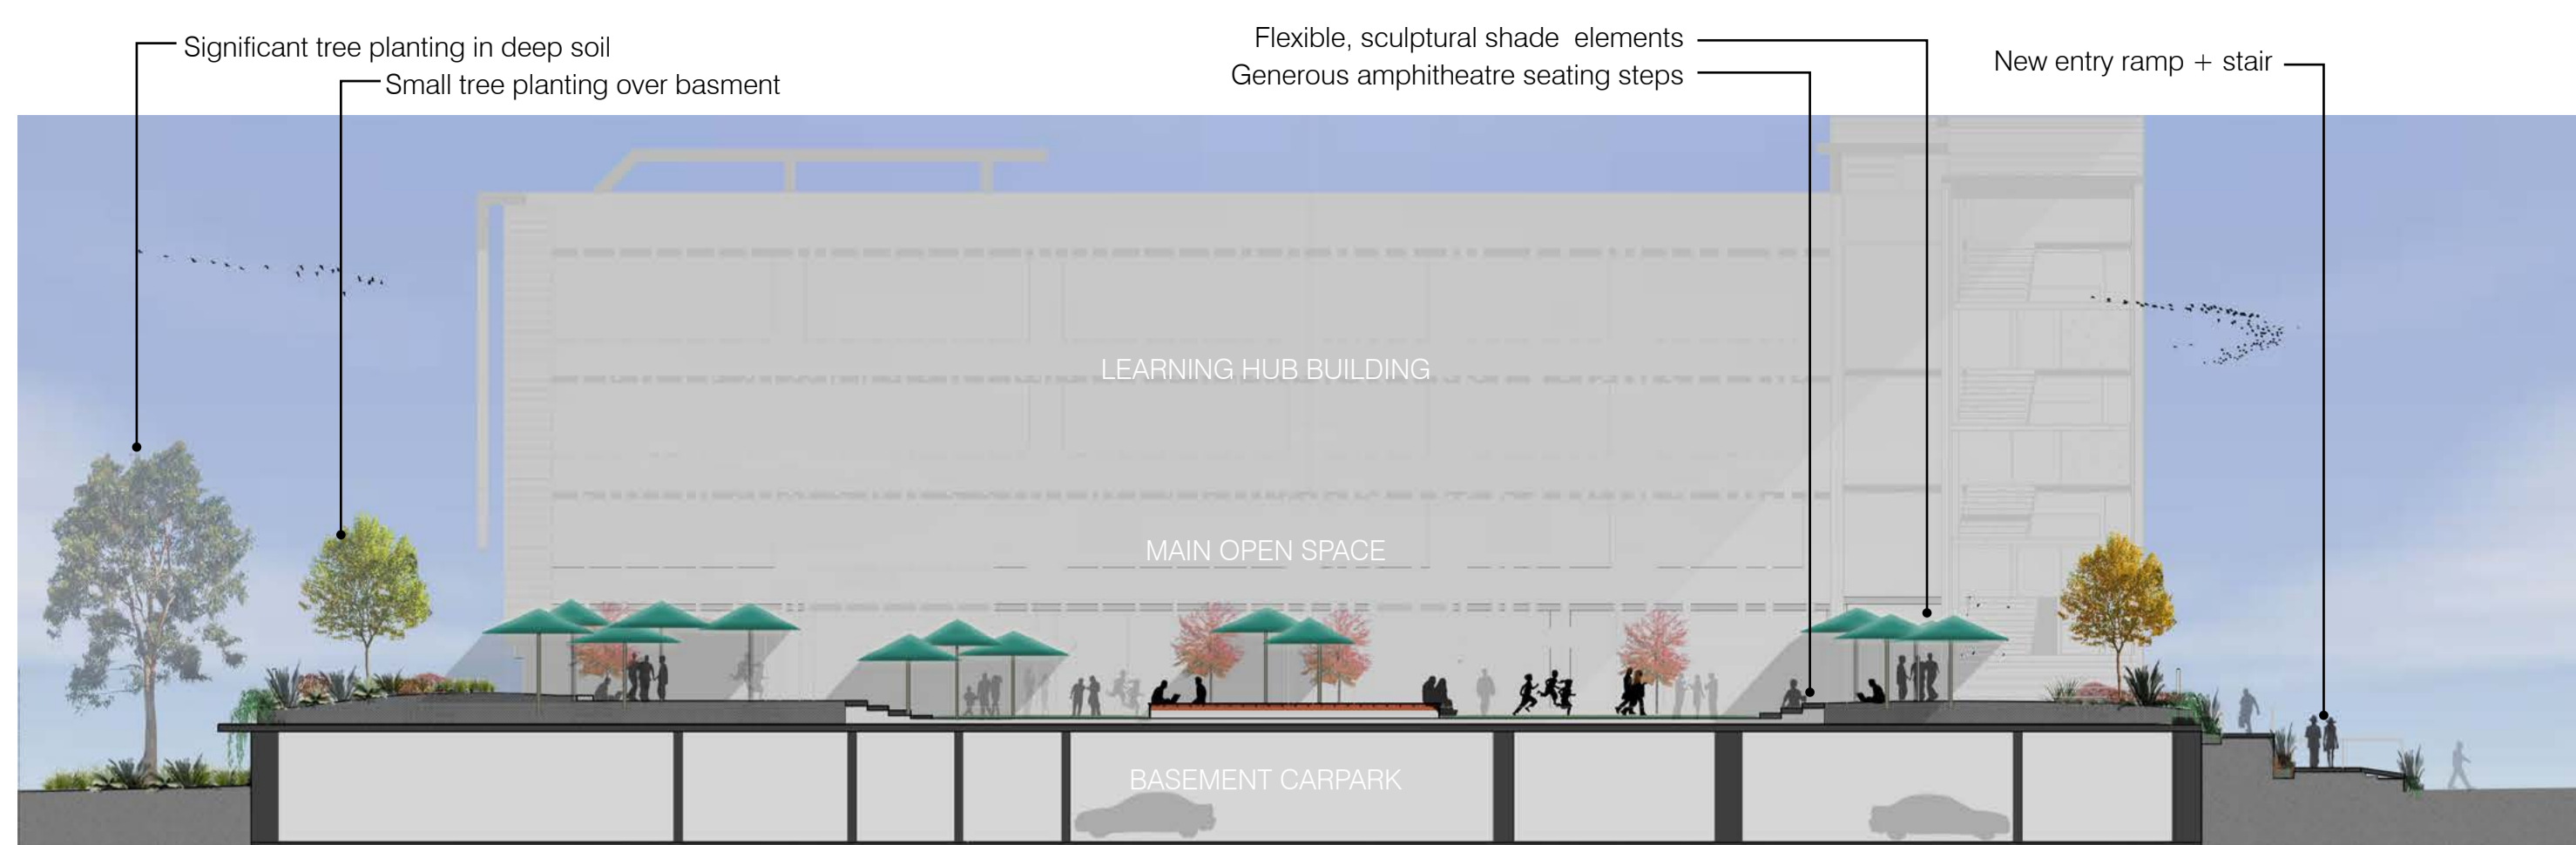

MAIN OPEN SPACE INDICATIVE SECTION A




WESTERN ELEVATION



EASTERN ELEVATION



GERARD STREET ELEVATION

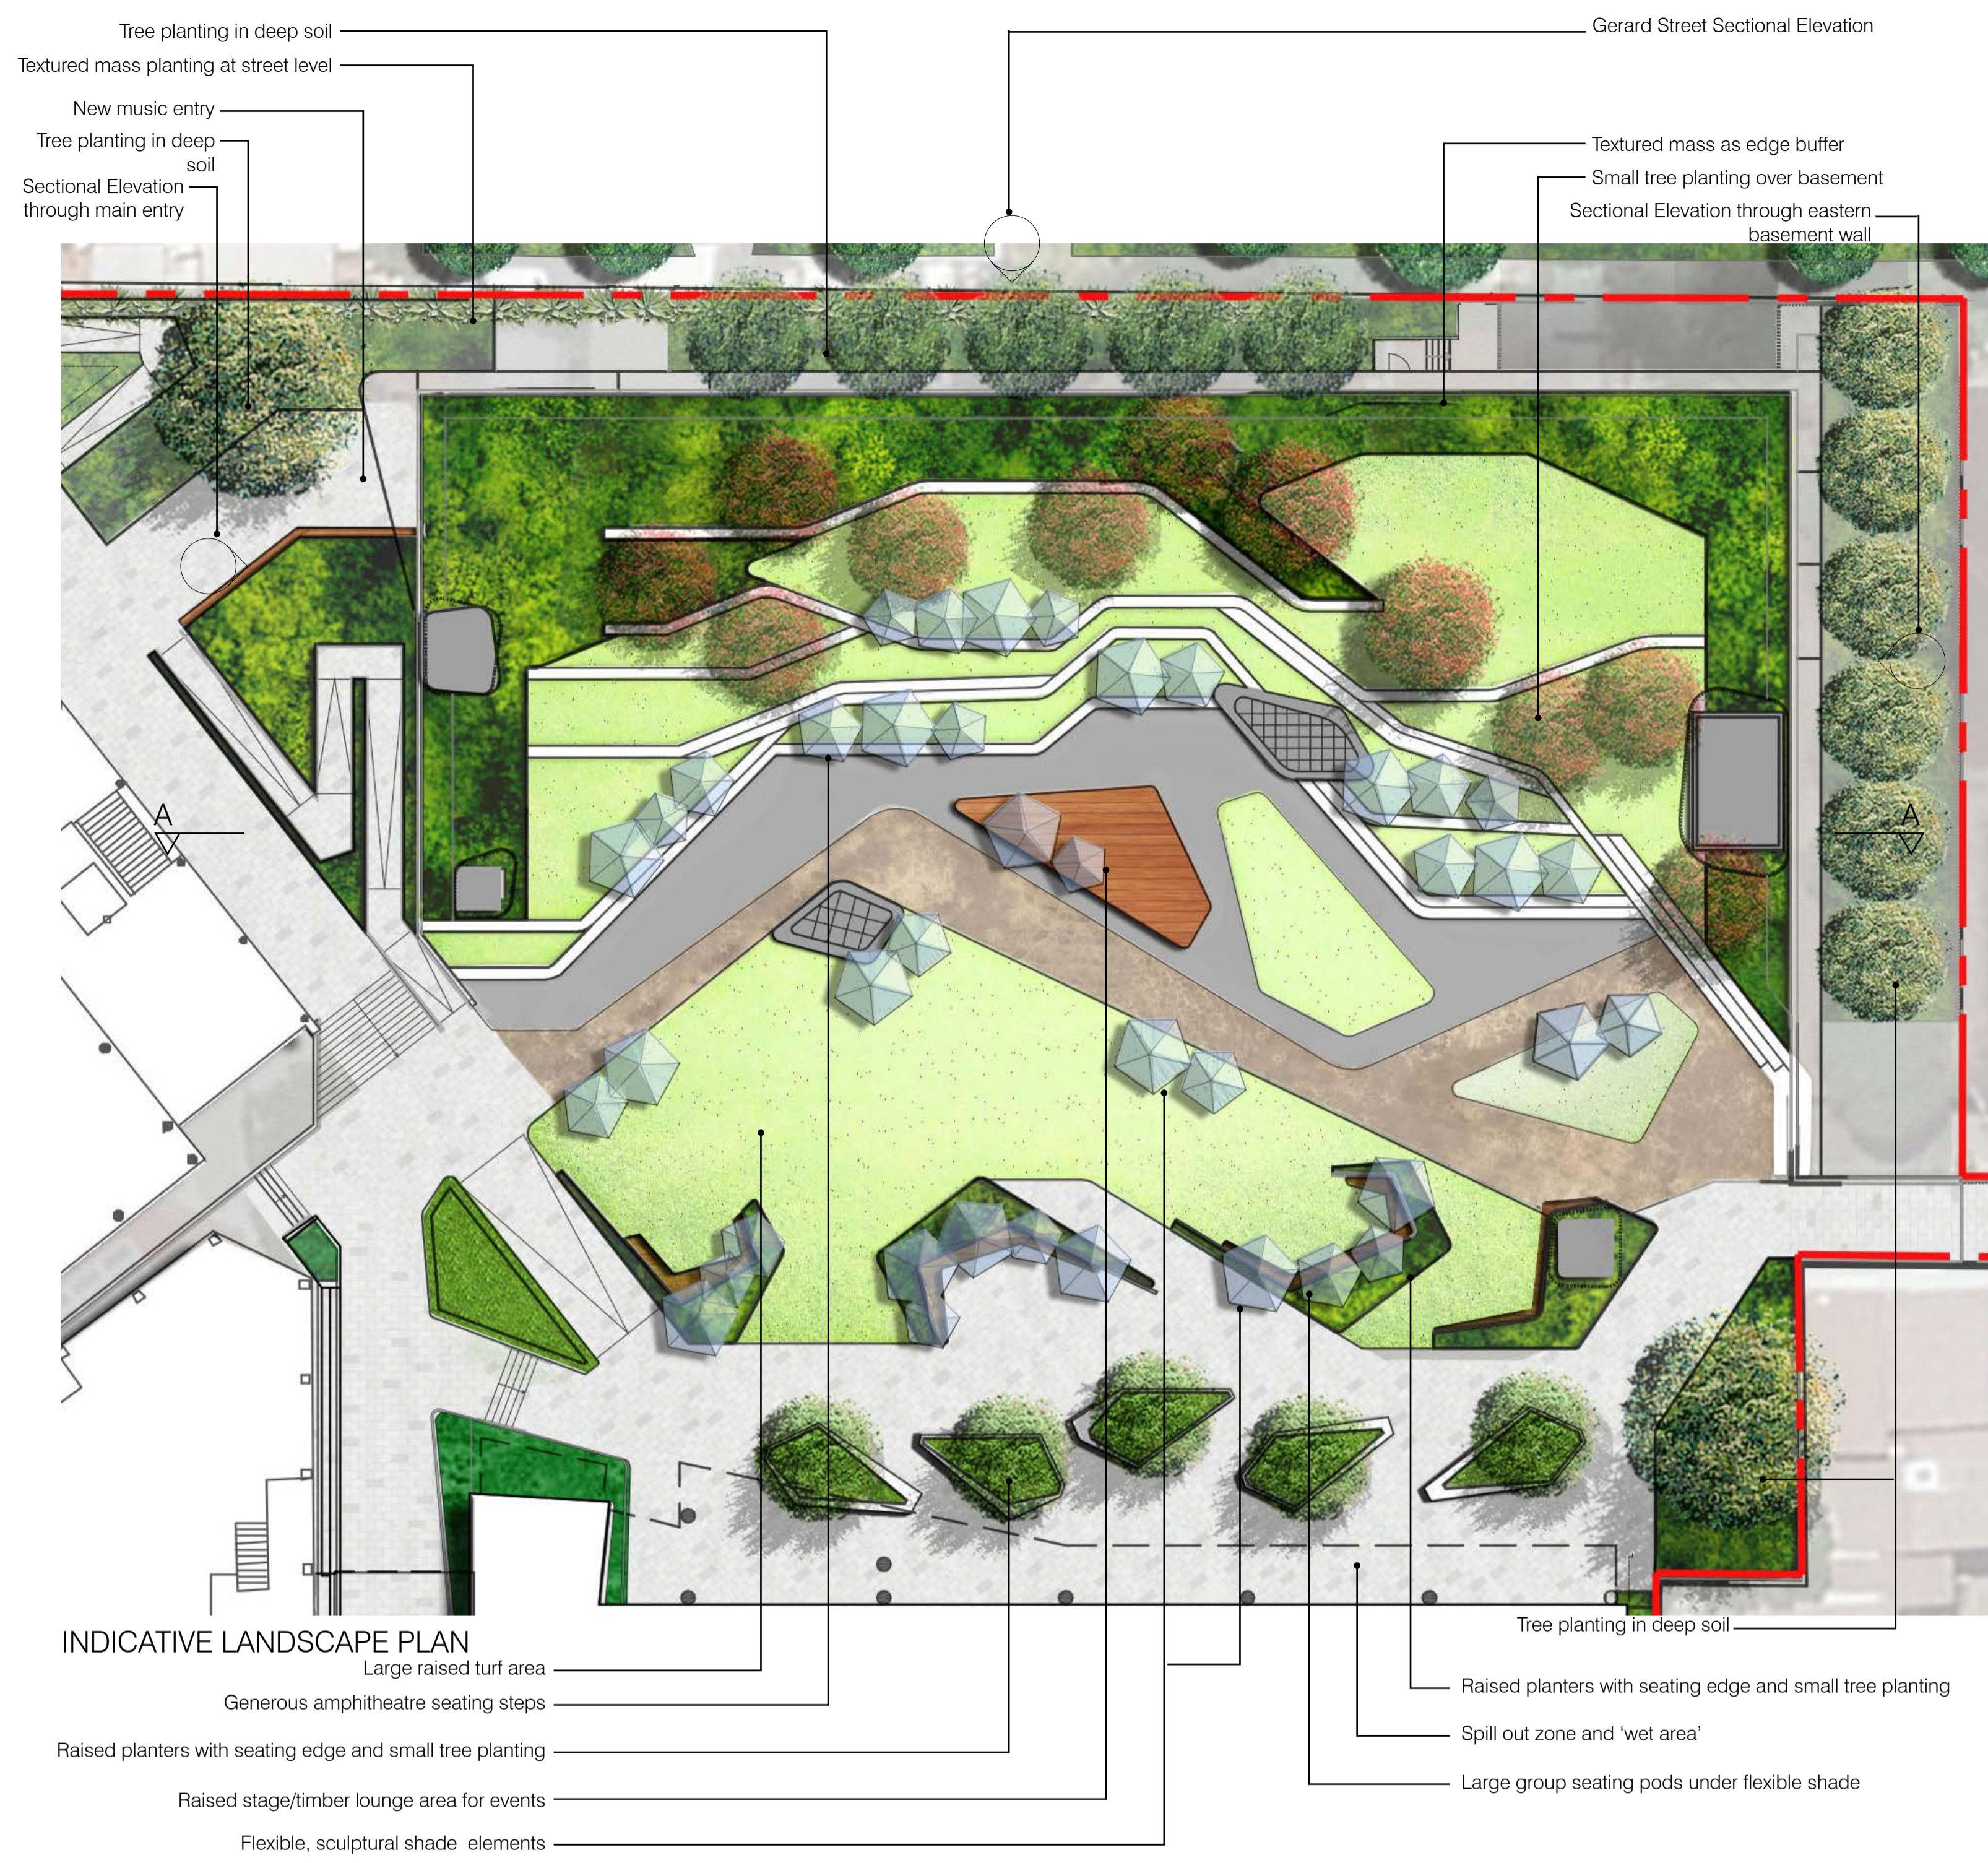

INDICATIVE LANDSCAPE PLAN



CHARACTER PRECEDENTS

LIGHTBOX
SILK Consulting Landscape Architects
in association with
Lightbox Landscape

Bloompark
TKDArchitects
Tanner Kibble Denton

REDLANDS
SCECGS Redlands

SCECGS Redlands
Master Plan and Stage 1 Monford
Place Learning Hub

DATE	DESCRIPTION	REV	DATE	DESCRIPTION	REV
22.04.15	For Information	A	08.10.15	Planning Application	D
01.05.15	Planning Application	B			
12.05.15	Planning Application	C			


STAGE ONE
MAIN OPEN SPACE INDICATIVE PLAN

NORTH

SCALE 1:200 @ A1
JOB NO. 49

DRAWN NH
CHECKED AJG
DATE 08.10.15

DRAWING NUMBER
DA.L101

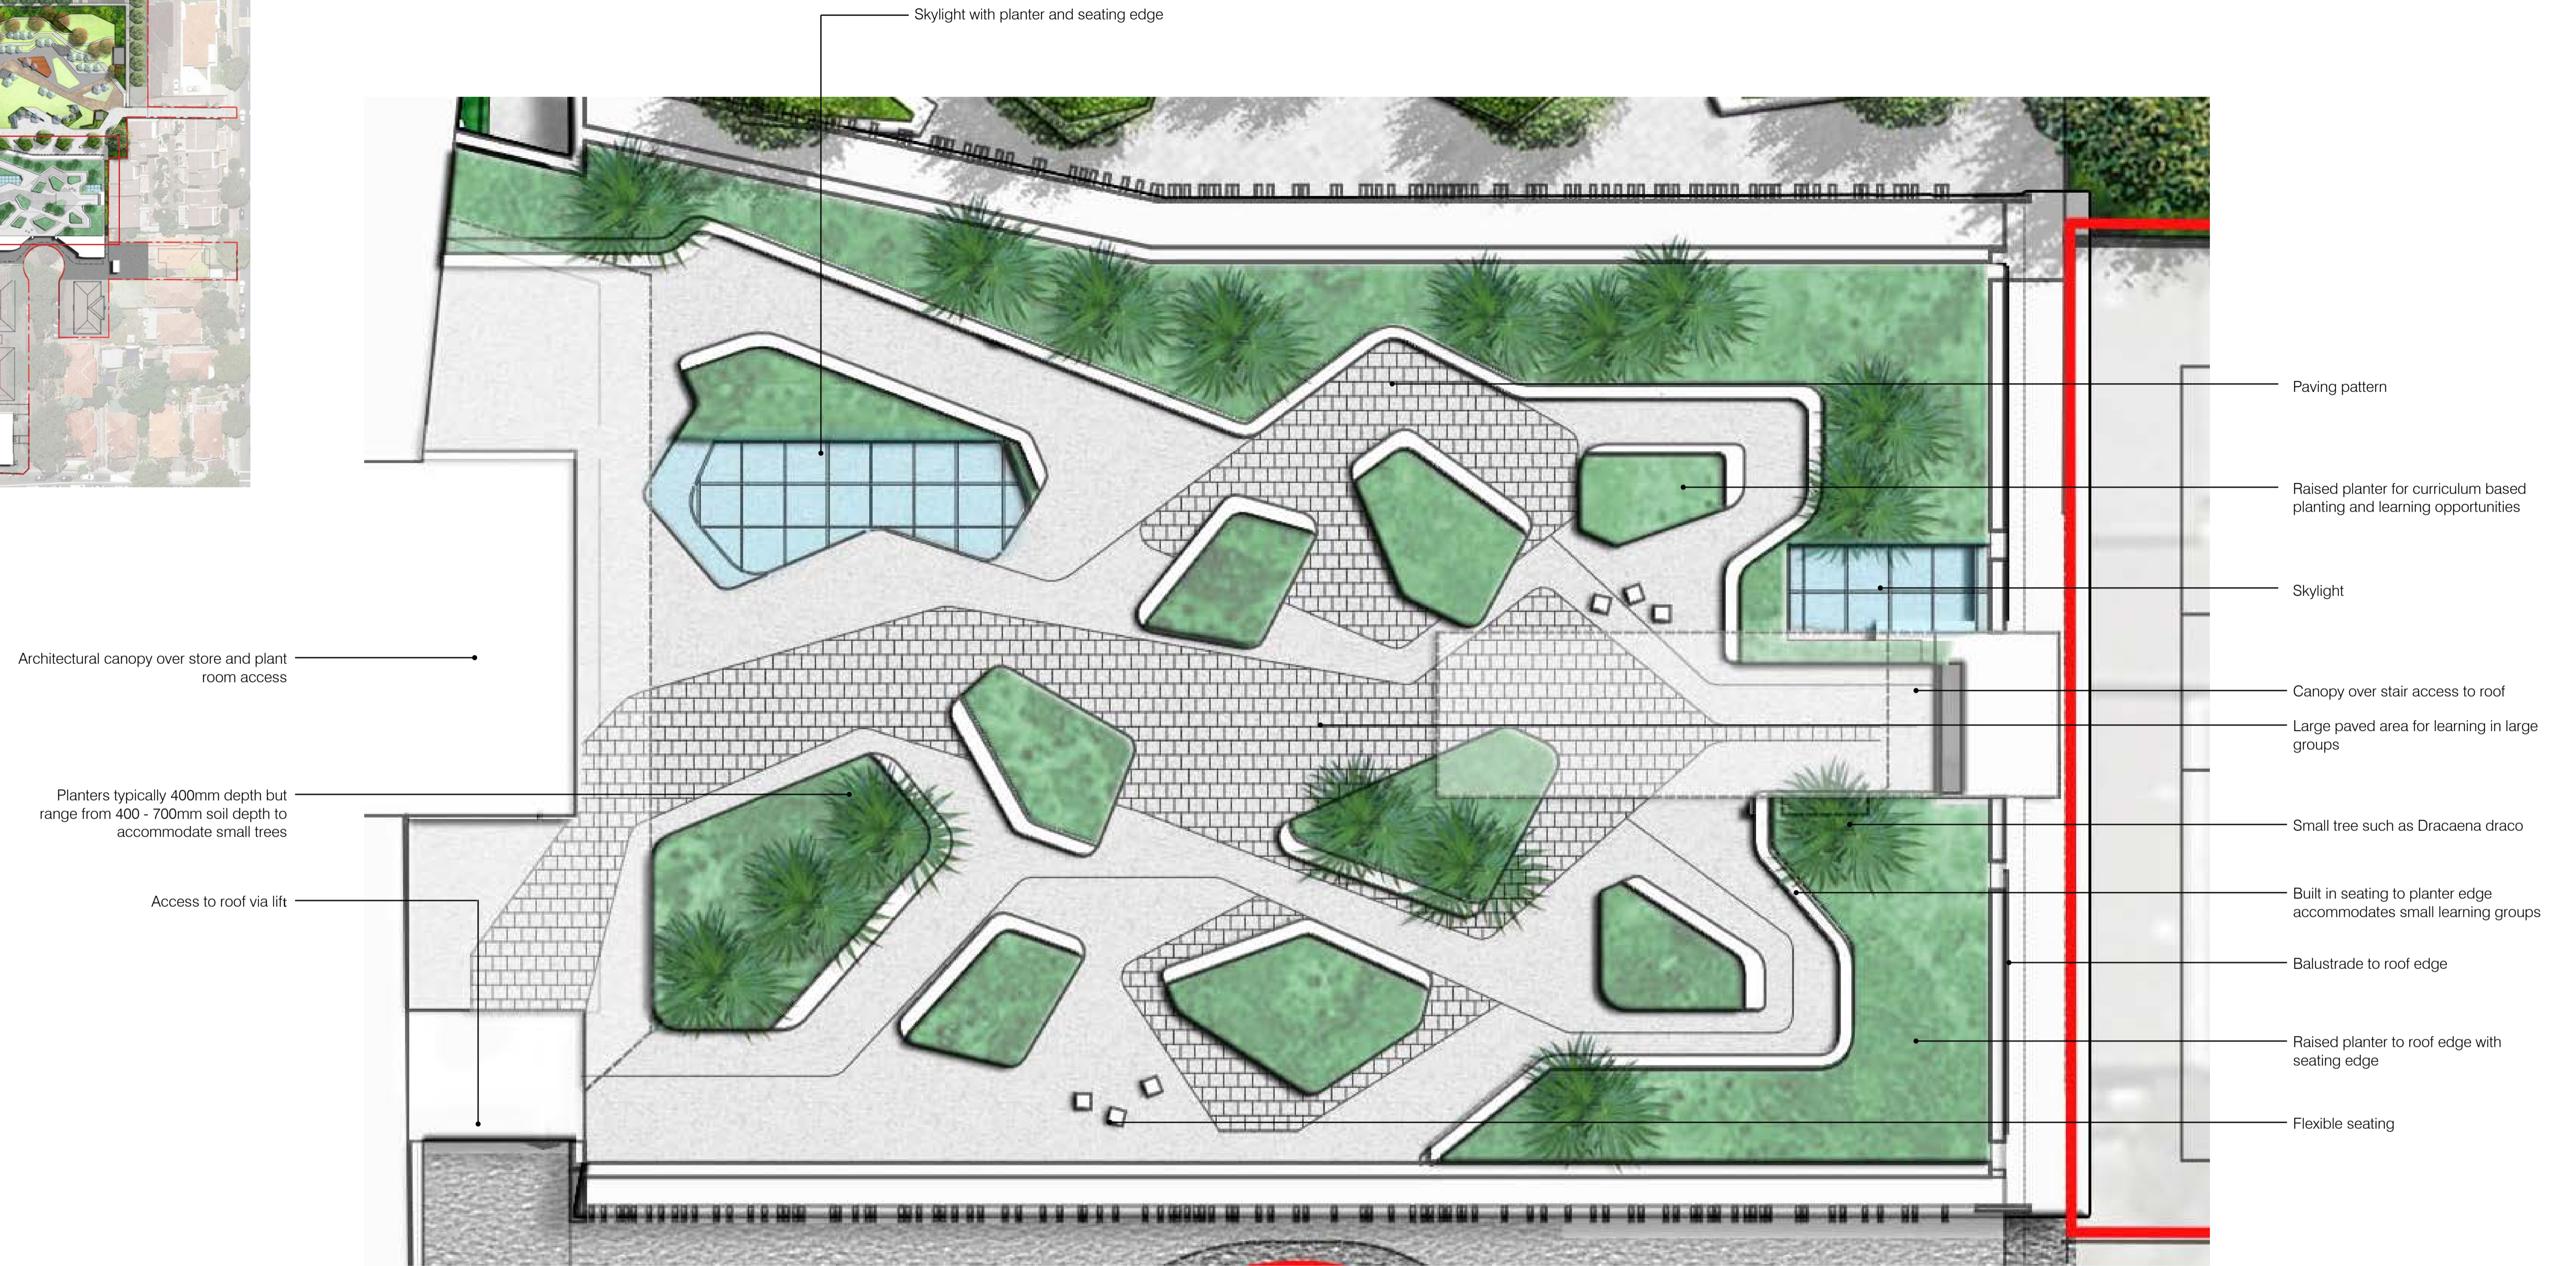

HUB LEARNING ROOFTOP INDICATIVE PLAN




CHARACTER PRECEDENTS



SCECGS Redlands Master Plan and Stage 1 Monford Place Learning Hub


DATE	DESCRIPTION	REV	DATE	DESCRIPTION	REV
22.04.15	For Information	A	08.10.15	Planning Application	D
01.05.15	Planning Application	B			
12.05.15	Planning Application	C			

STAGE ONE
HUB BUILDING ROOF INDICATIVE PLAN

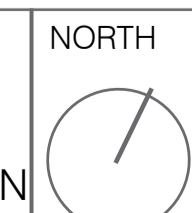


SCALE 1:100 @ A1	DRAWN NH	DRAWING NUMBER
JOB NO. 49	CHECKED AJG	DA.L102
	DATE 08.10.15	


KEY PLAN NTS

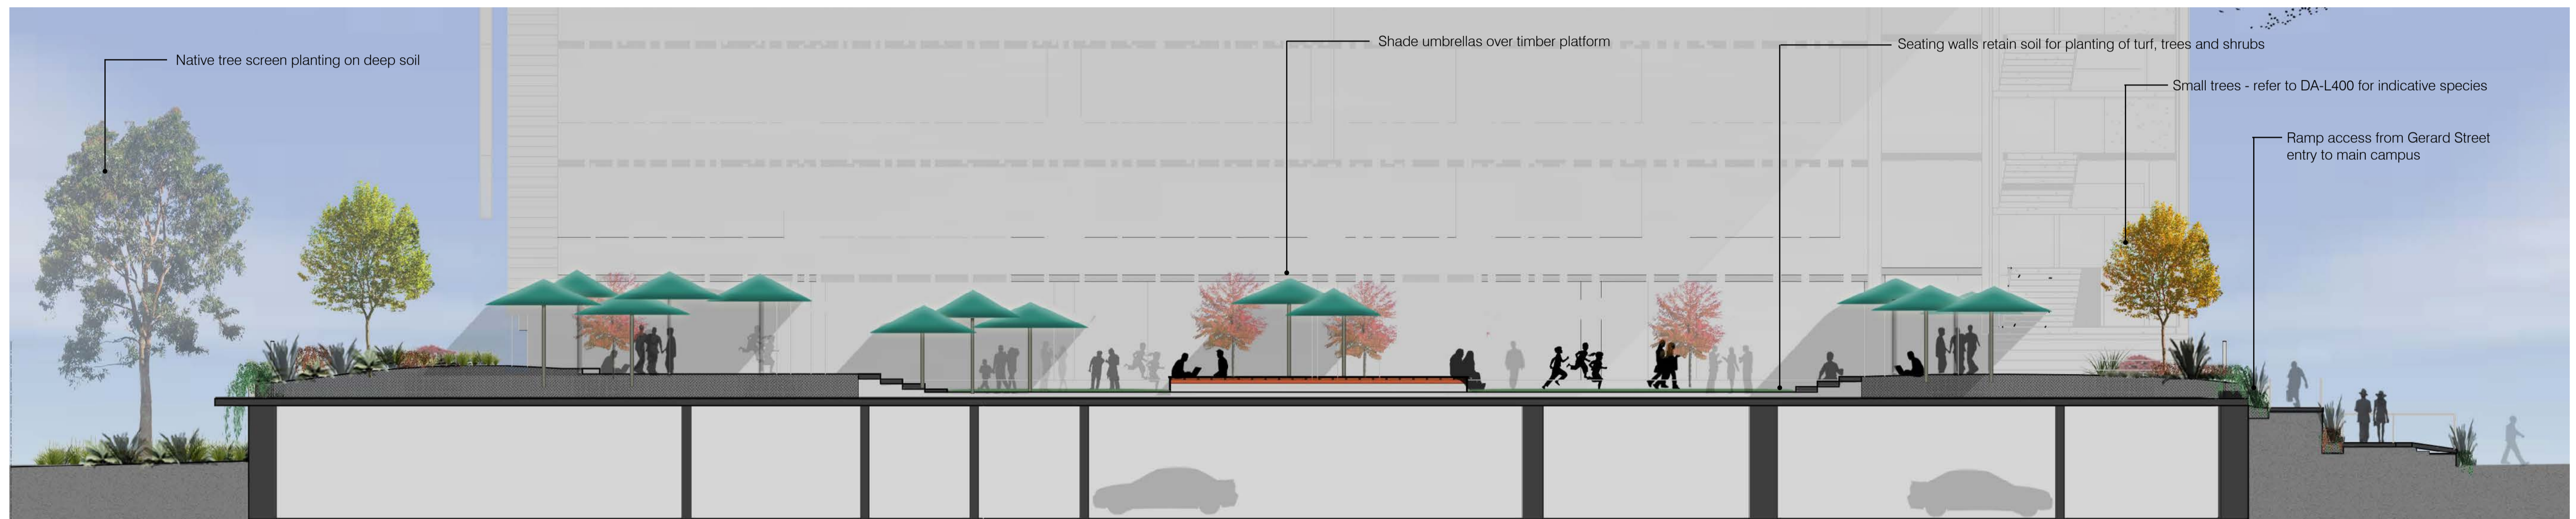

MAIN OPEN SPACE INDICATIVE SECTION A

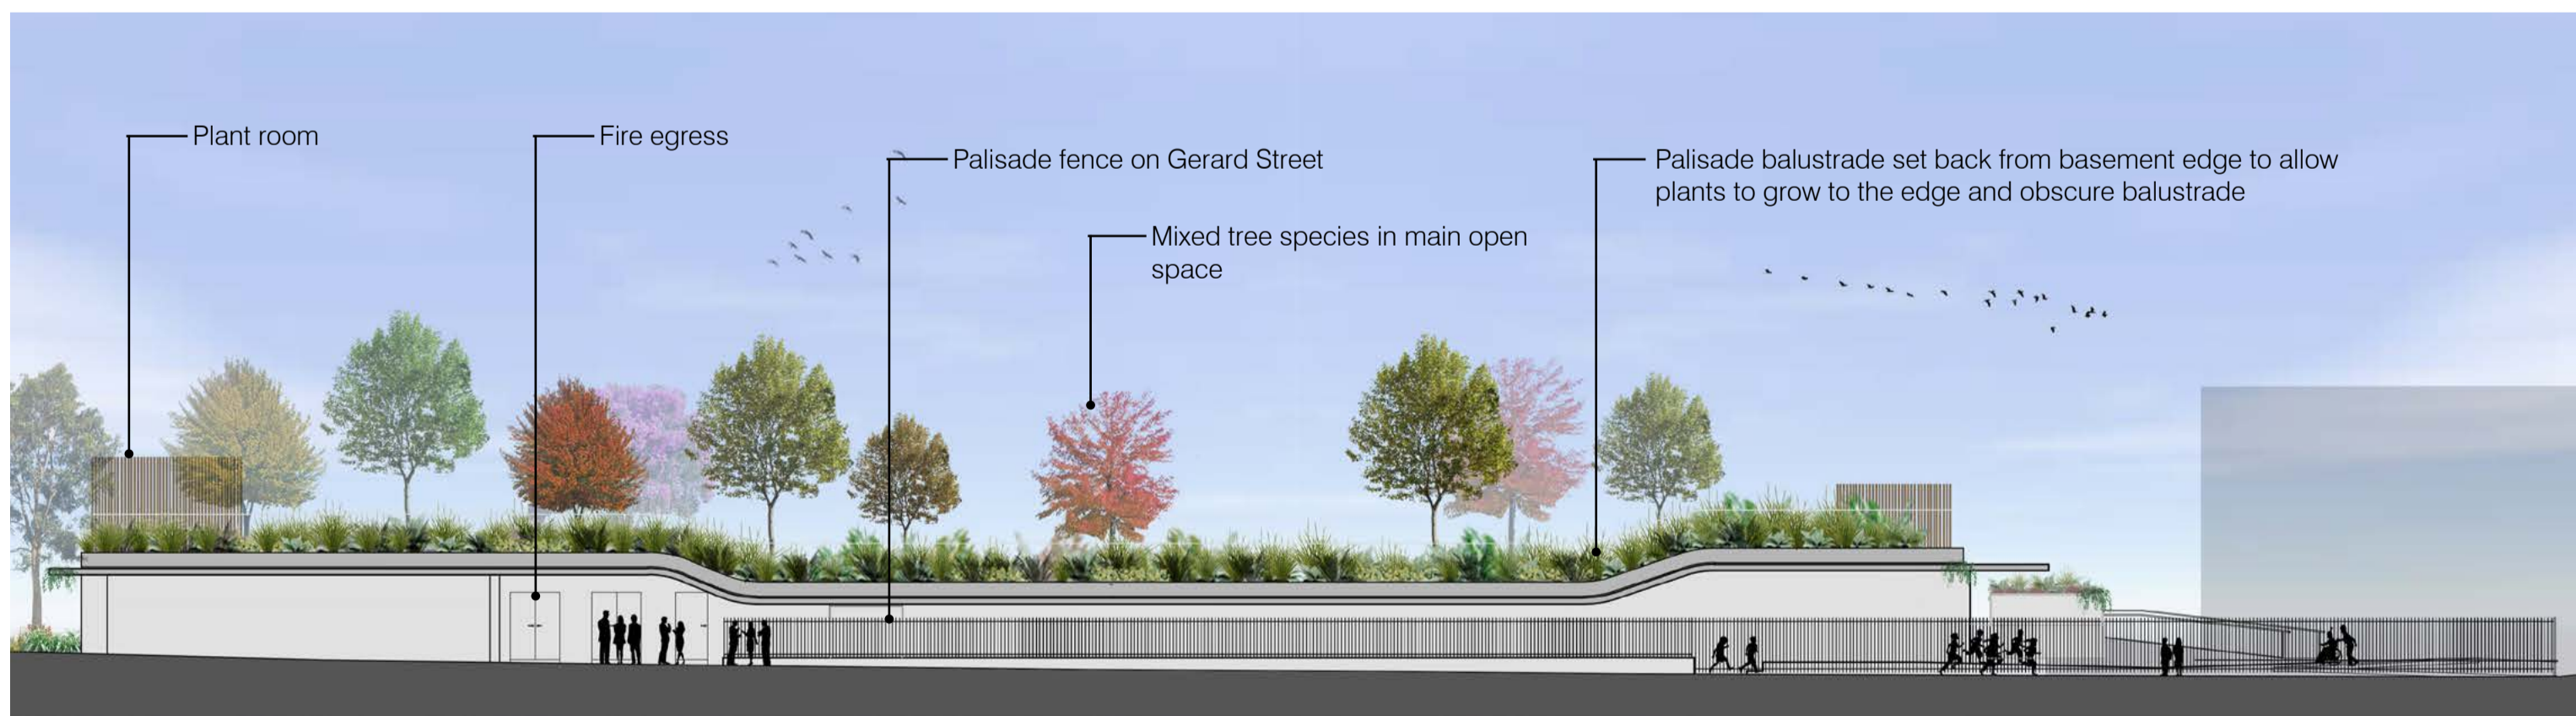

GERARD STREET SECTIONAL ELEVATION

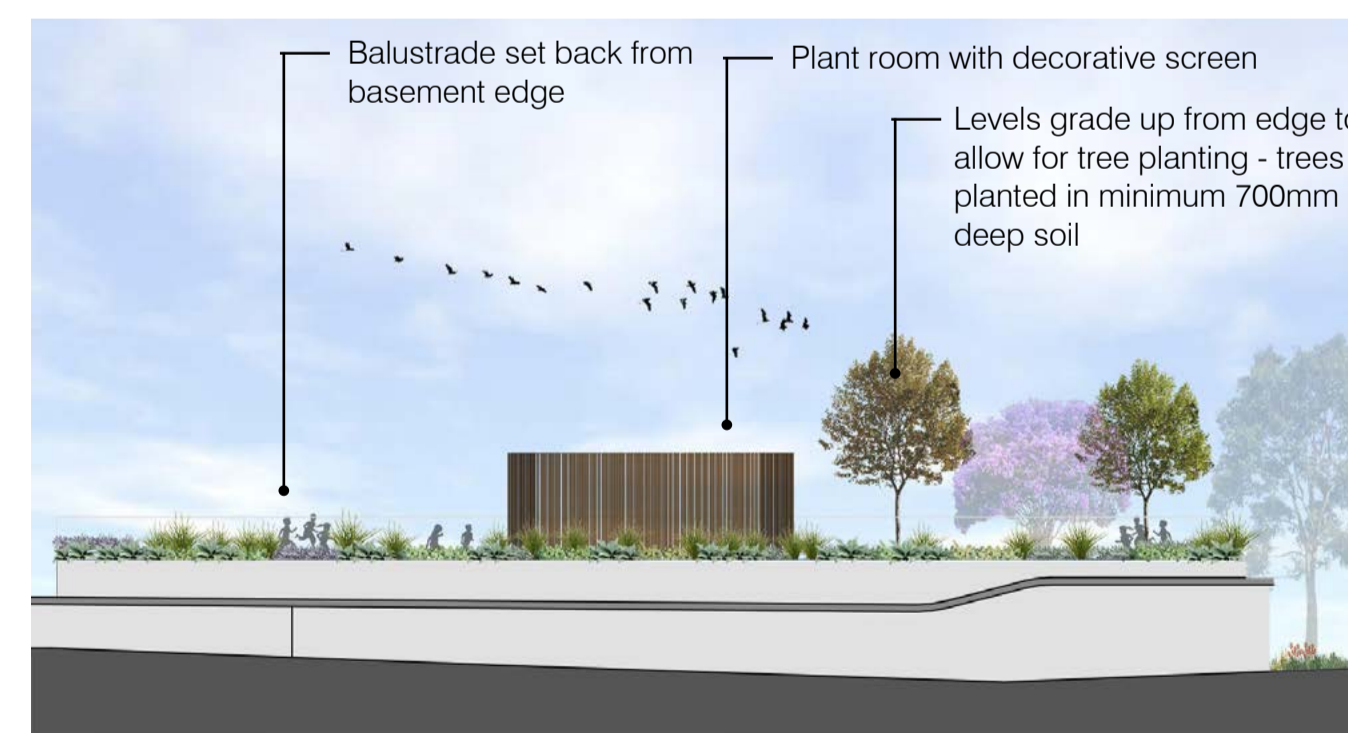

SECTIONAL ELEVATION THROUGH EASTERN BASEMENT WALL




SECTIONAL ELEVATION THROUGH MAIN ENTRY



SCECGS Redlands Master Plan and Stage 1 Monford Place Learning Hub

DATE	DESCRIPTION	REV	DATE	DESCRIPTION	REV
22.04.15	For Information	A	08.10.15	Planning Application	D
01.05.15	Planning Application	B			
12.05.15	Planning Application	C			

STAGE ONE INDICATIVE LANDSCAPE SECTIONS

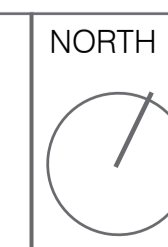

NORTH	SCALE 1:100 @ A1	DRAWN NH	DRAWING NUMBER
	JOB NO. 49	CHECKED AJG	DA.L200
		DATE 08.10.15	

LANDSCAPE ARCHITECT

CONSULTANTS

CLIENT

PROJECT

REVISIONS

DRAWING TITLE

DRAWING INFORMATION



Backhousia citriodora
Lemon-scented Myrtle



Cercis canadensis 'Forest Pansy'
Eastern Redbud



Ulmus parvifolia
Chinese Elm



Carissa 'Emerald Star'
Natal Plum



Westringia fruticosa 'Mundi'
Mundi Coastal Rosemary



Baeckea virgata 'Dwarf'
Dwarf Heath Myrtle



Agave attenuatum
Agave



Phormium tenax 'Atrpureum'
Purple Flax



Casuarina 'Prostrata'
Prostrate Casuarina

TREES

Species	Common Name	Size	Spacing	Height	Spread	Mature Height	Mature Spread
<i>Angophora costata</i>	Argyle Apple Gum	200l	n/a	3m	1.5m	15m	8m
<i>Backhousia citriodora</i>	Lemon Scented Myrtle	200l	n/a	3m	1.5m	12m	6m
<i>Cercis canadensis 'Forest Pansy'</i>	Eastern Redbud	100l	n/a	2m	1m	5m	4m
<i>Dracaena draco</i>	Dragon Tree	75l	n/a	1.5m	0.75m	4m	3m
<i>Lagerstroemia indica</i> varieties	Creepe Myrtle - Various	100l	n/a	2m	1m	8m	5m
<i>Magnolia grandifolia 'St Marys'</i>	St Marys Magnolia	100l	n/a	2m	1m	6m	1.5m
<i>Populus simonii</i>	Simon's Poplar	100l	n/a	2m	1m	6m	1.5m
<i>Prunus cerasifera 'Nigra'</i>	Purple-leafed Plum	100l	n/a	2m	1m	7m	7m
<i>Pyrus calleryana 'Bradford'</i>	Bradford Pear	400l	n/a	3.5m	2m	12m	8m
<i>Pyrus nivalis</i>	Snow Pear	100l	n/a	2m	1m	5m	3.5m
<i>Ulmus parvifolia</i>	Chinese Elm	100l	n/a	2m	1m	8m	8m
<i>Waterhousia floribunda 'Sweeper'</i>	Weeping Lily Pilly	100l	n/a	2m	1m	6m	5m

SHRUBS

Species	Common Name	Size	Spacing	Height	Spread	Mature Height	Mature Spread
<i>Acacia cognata 'Limelight'</i>	Bower Wattle	2.5l	400mm	200mm	200mm	500mm	500mm
<i>Baeckea virgata 'Dwarf'</i>	Dwarf Heath Myrtle	2.5l	400mm	200mm	200mm	400mm	400mm
<i>Banksia spinulosa 'Coastal Cushion'</i>	Compact Banksia	5l	600mm	300mm	300mm	1m	750mm
<i>Carissa 'Emerald Star'</i>	Natal Plum	5l	500mm	300mm	300mm	750mm	750mm
<i>Coprosma repens 'Evening Glow'</i>	Glass Looking Plant	5l	600mm	300mm	300mm	750mm	750mm
<i>Escallonia 'Pink Pixie'</i>	Dwarf Escallonia	2.5l	500mm	200mm	200mm	600mm	500mm
<i>Grevillea 'Scarlet Sprite'</i>	Dwarf Grevillea	5l	600mm	300mm	300mm	750mm	750mm
<i>Raphiolepis 'Snow Maiden'</i>	Snow Maiden Indian Hawthorn	5l	600mm	300mm	300mm	750mm	750mm
<i>Westringia fruticosa 'Mundi'</i>	Mundi Coastal Rosemary	5l	500mm	300mm	300mm	400mm	600mm

PERENNIALS & GROUND COVERS

Species	Common Name	Size	Spacing	Height	Spread	Mature Height	Mature Spread
<i>Agave attenuatum</i>	Agave	5l	500mm	300mm	300mm	1m	1m
<i>Beschorneria yuccoides</i>	Mexican Lily	5l	600mm	400mm	300mm	750mm	750mm
<i>Carpobrotus rossii</i>	Pigface	2.5l	750mm	100mm	100mm	100mm	1m
<i>Casuarina 'Prostrata'</i>	Prostrate Casuarina	2.5l	500mm	100mm	200mm	200mm	1m
<i>Dichondra argentea 'Silver Fall'</i>	Silver Fall Dichondra	2.5l	500mm	100mm	300mm	200mm	1m
<i>Dietes grandiflora</i>	Wild Iris	5l	400mm	300mm	200mm	500mm	500mm
<i>Gazania 'Double Gold'</i>	Gazania	2.5l	500mm	100mm	200mm	100mm	750mm
<i>Juniperus conferta</i>	Shore Juniper	2.5l	500mm	100mm	300mm	100mm	1m
<i>Juniperus conferta 'All Gold'</i>	Shore Juniper	2.5l	500mm	100mm	300mm	100mm	1m
<i>Lomandra longifolia 'Tanika'</i>	Tanika Mat Rush	2.5l	500mm	300mm	200mm	500mm	500mm
<i>Philodendron 'Xanadu'</i>	Xanadu Philodendron	2.5l	500mm	250mm	150mm	500mm	500mm
<i>Phormium tenax</i>	Green Flax	5l	1m	400mm	200mm	1.2m	1.2m
<i>Phormium tenax 'Atrpureum'</i>	Purple Flax	5l	1m	400mm	200mm	1.2m	1.2m
<i>Rosmarinus 'Blue Lagoon'</i>	Blue Lagoon Rosemary	2.5l	750mm	100mm	200mm	100mm	1m
<i>Russelia equisetiformis</i>	Firecracker plant	2.5l	750mm	300mm	200mm	1m	1m
<i>Senecio mandraliscae</i>	Blue Chalksticks	2.5l	500mm	100mm	200mm	100mm	1m

NOTE: ALL SPECIES ARE INDICATIVE OF THE DESIRED CHARACTER OF THE PLANTING IN THE CAMPUS LANDSCAPE. THE ACTUAL SPECIES MAY CHANGE DEPENDING ON AVAILABILITY AT THE TIME OF PLANTING.



LANDSCAPE ARCHITECT



CONSULTANTS



CLIENT

SCECGS Redlands
Master Plan and Stage 1 Monford Place Learning Hub

PROJECT

DATE	DESCRIPTION	REV	DATE	DESCRIPTION	REV
22.04.15	For Information	A	08.10.15	Planning Application	D
01.05.15	Planning Application	B			
12.05.15	Planning Application	C			

REVISIONS

STAGE ONE
INDICATIVE PLANTING

DRAWING TITLE

NORTH	SCALE 1:500 @ A1	DRAWN NH	DRAWING NUMBER
		JOB NO. 49	CHECKED AJG
		DATE 08.10.15	

DRAWING INFORMATION