



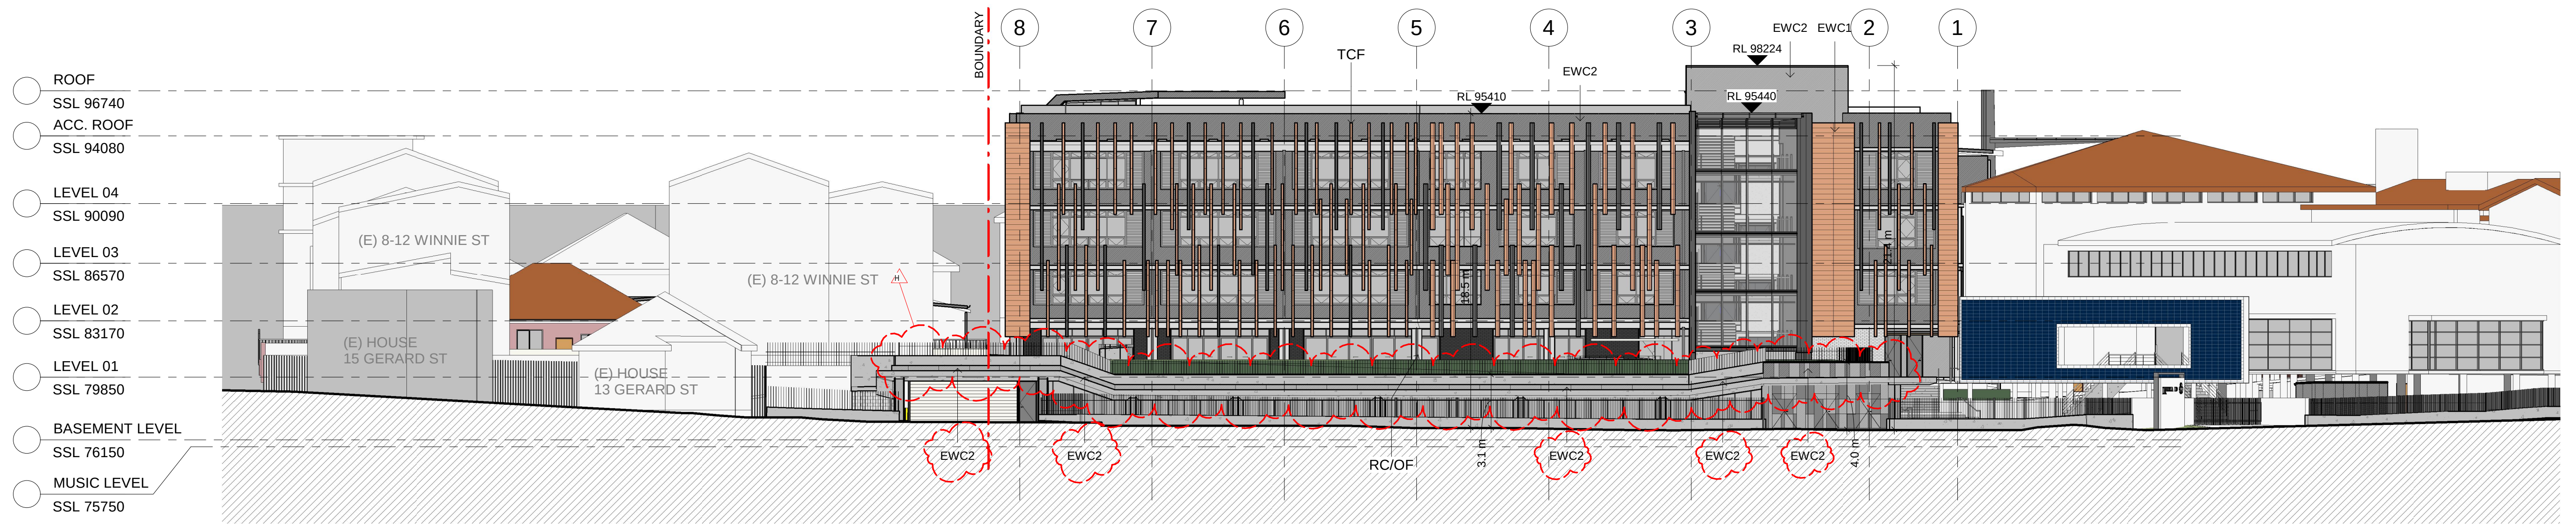

1 NORTH ELEVATION - GERARD STREET
1 : 200

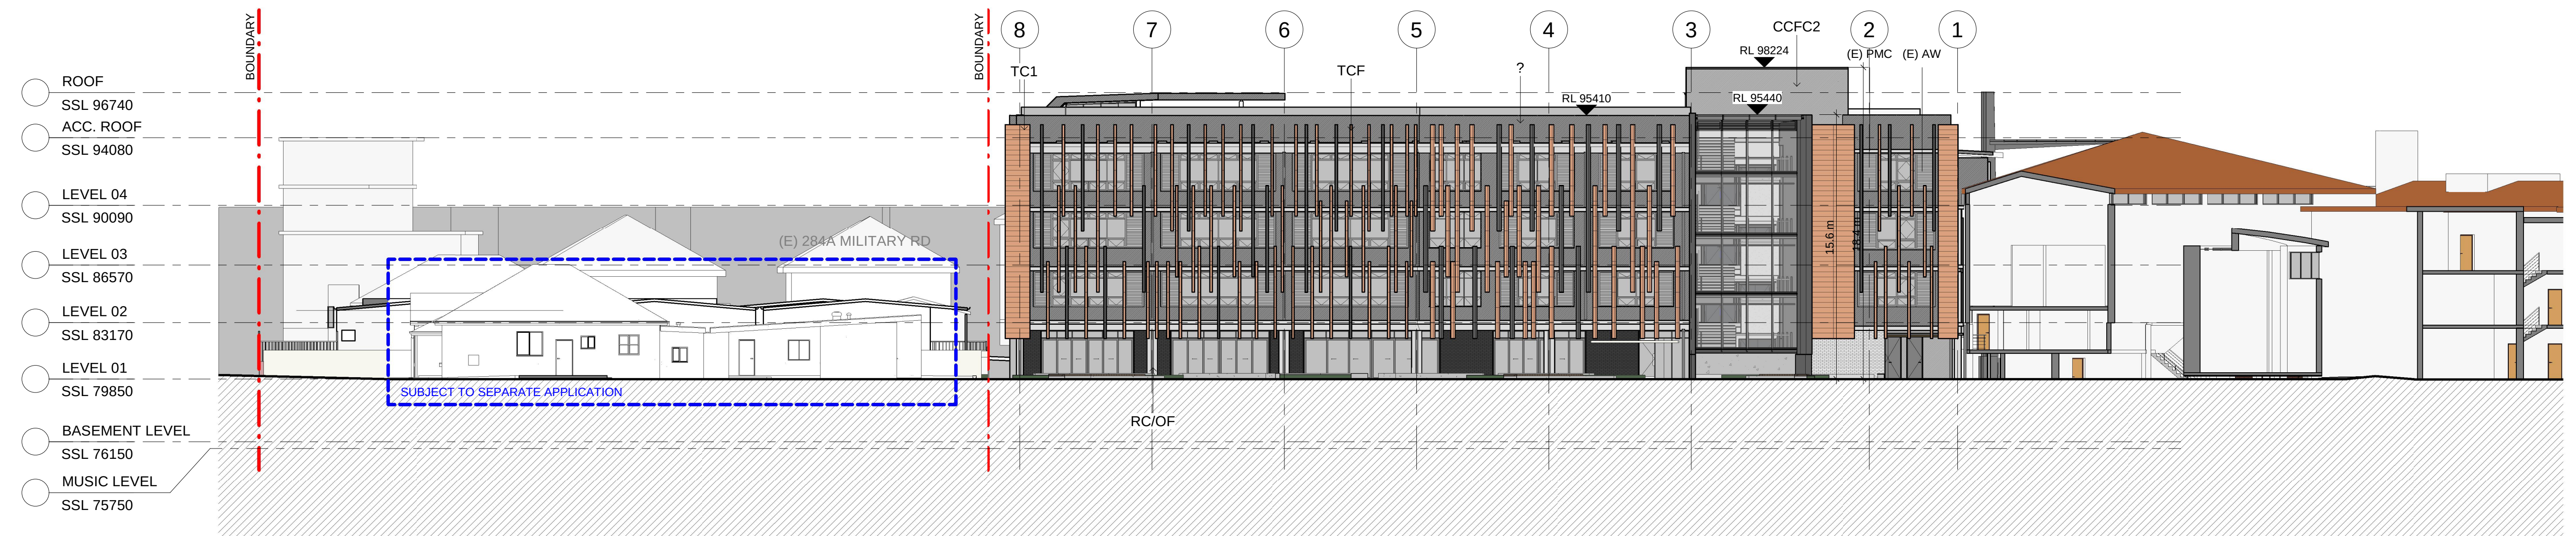

2 NORTH ELEVATION
1 : 200