


1 ELEVATION - NORTH (HUNTER STREET)
Scale: 1 : 200

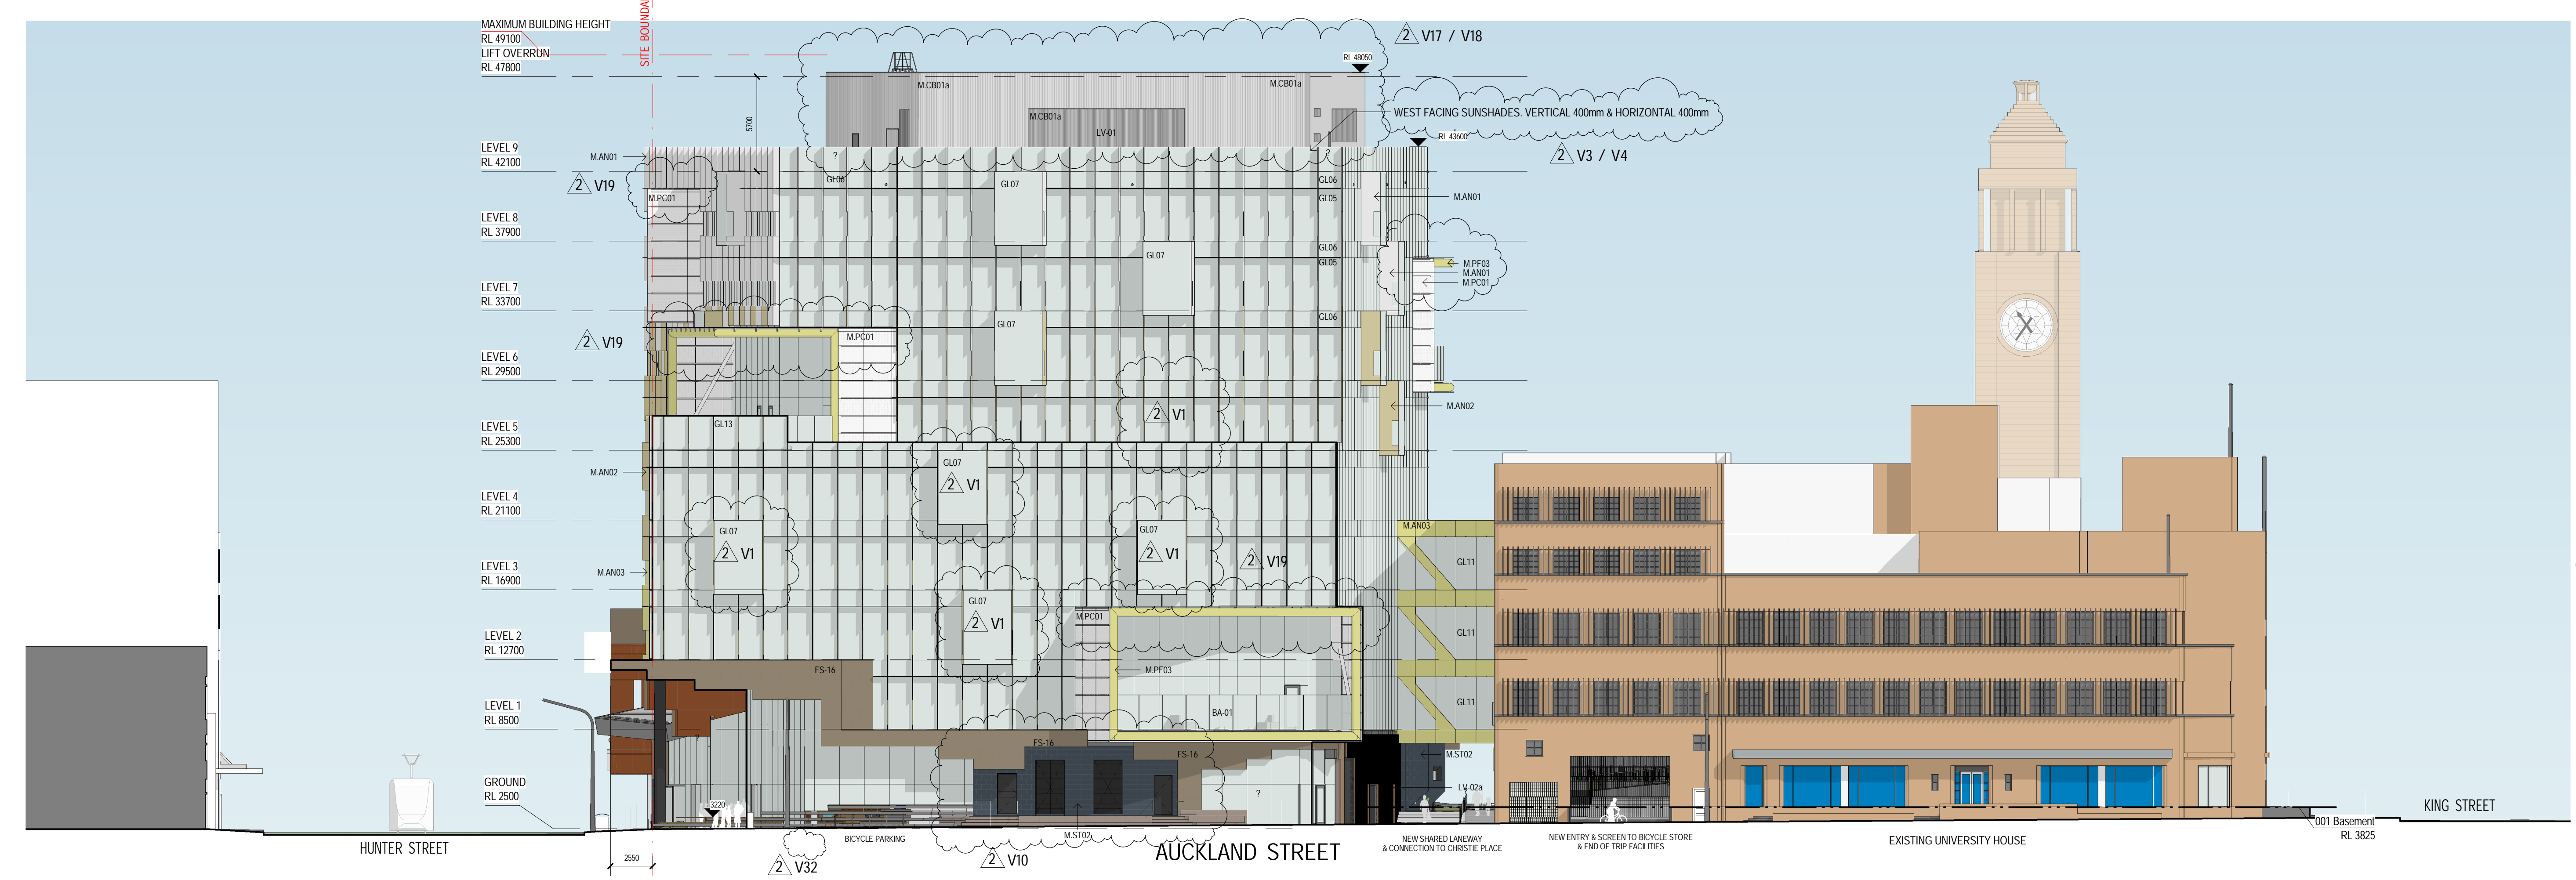

2 ELEVATION - WEST (AUCKLAND STREET)
Scale: 1 : 200

CODE	MATERIAL DESCRIPTION
BA-01	GLASS BALUSTRADE WITH STAINLESS STEEL STAIRCHAINS - CLEAR
FS-16	SANESSTONE
GL-01	GLASS HIGH PERFORMANCE IGU - CLEAR GREY GLASS (VLT -48%, REFLECTIVITY +15%) GLASS SPANDREL ABOVE 3000FL TO 4200
GL-04	GLASS HIGH PERFORMANCE IGU - CLEAR GREY GLASS (VLT -48%, REFLECTIVITY +15%) GLASS SPANDREL ABOVE 3000FL TO 4200
GL-05	GLASS HIGH PERFORMANCE IGU - LOW TINT GREY GLASS (VLT -50%, REFLECTIVITY -15%)
GL-06	GLASS - SPANDREL SHADOWBOX
GL-07	GLASS HIGH PERFORMANCE IGU - CLEAR GREY GLASS (VLT -48%, REFLECTIVITY +15%) GLASS SPANDREL ABOVE 3000FL TO 4200
GL-08	GLASS HIGH PERFORMANCE IGU - CLEAR GREY GLASS (VLT -48%, REFLECTIVITY +15%) GLASS SPANDREL ABOVE 3000FL TO 4200
GL-12	GLASS HIGH PERFORMANCE IGU - CLEAR GREY GLASS (VLT -48%, REFLECTIVITY +15%) GLASS SPANDREL ABOVE 3000FL TO 4200
GL-13	GLASS BALUSTRADE WITH STAINLESS STEEL STAIRCHAINS - CLEAR
M-AN01	ANKERCOSED ALUMINIUM - COLOUR: SILVER
M-AN02	ANKERCOSED ALUMINIUM - COLOUR: SAND
M-AN03	ANKERCOSED ALUMINIUM - COLOUR: GOLD
M-CB01a	SPANDREL PROFILE COLORBOND - COLOUR: OTTOMETALLIC
M-CB01b	LONGLINE PROFILE COLORBOND - COLOUR: COPPERMETALLIC
M-CB01c	LONGLINE PROFILE COLORBOND - COLOUR: FACADEMETALLIC
M-CB02	SPANDREL PROFILE COLORBOND - COLOUR: SHALE GREY
M-CP01	ALUMINIUM COMPOSITE PANEL - BURNT ORANGE - GLASS
M-LV01	LOUVER - POWDERCOAT FINISH TO MATCH ADJACENT WALL FINISH
M-PC01	POWDERCOAT ALUMINIUM - PERFORATED - COLOUR: BRICK
M-PP03	PAINT FINISH - EXTERNAL STRUCTURE - COLOUR: GOLD
M-ST01	URBAN STONE ENGINEERED PAVING
M-ST02	BLUESTONE
M-TMB5	TIMBER BATTEN SCREEN

FILE: C:\Users\Chen\Angen\Documents\UN08_A_NEWSPACE_Chen\Angen\PRINTED_20240515_08:43 PM
 B11000 x 700

CLIENT

THE UNIVERSITY OF
NEWCASTLE
AUSTRALIA

University Dr, Callaghan NSW 2308
T (02) 4921 5000

PROJECT MANAGER

APP

Level 2, 426 King Street
Newcastle NSW 2302
PO Box 2156
Danger NSW 2302
T +61 2 4928 7800 F +61 2 4927 0930

BUILDING SURVEYOR

PHILIP CHUN

SUITE 404, 44 HAMPODEN ROAD
ARTARMON NSW 2064
T +61 2 9412 2322 F +61 2 9412 2433

BUILDING SERVICES ENGINEERING

AECOM

Level 9, 9 Exhibition Street,
Melbourne, VIC 3008
T +61 3 9653 1234 F +61 3 9654 7117

STRUCTURAL, CIVIL & FACADE ENGINEERING

AURECON

Aurecon Centre
Level 8, 850 Collins Street
Docklands VIC 3008
PO Box 23061
Docklands VIC 3012
T +61 3 9975 3000 F +61 3 9975 4444

LANDSCAPE ARCHITECT

MCGREGOR COXALL

Level 4, 125 Flinders Lane Melbourne VIC 3000
CPO Box 1634 Melbourne VIC 3000
T +61 (0)3 9999 6028 F +61 (0)3 8669 4414

THE CONTRACTOR MUST VERIFY ALL DIMENSIONS ON SITE BEFORE COMMENCING ANY WORK OR MAKING OF ANY SHOP DRAWINGS. FIGURED DIMENSIONS MUST BE USED IN PREFERENCE TO SCALED DIMENSIONS. ALL SCALED DIMENSIONS MUST BE VERIFIED ON SITE. THIS DRAWING IS COPYRIGHT AND REMAINS THE PROPERTY OF THE ARCHITECT.

REV.	DETAILS	DATE
1	SSD I&A SUBMISSION	20/06/14
2	SSD VARIATION - FOR REFERENCE REFER I&A 596(A) MODIFICATIONS	06/05/15
3	SSD VARIATION - FOR REFERENCE REFER I&A 596(A) MODIFICATIONS	10/06/15
4	CLARIFICATION TO 596 RESPONSE TO SUBMISSIONS	03/08/15

Level 3, 246 Bourke Street
Melbourne Victoria
Australia 3000
T +61 3 9600 2818
F +61 3 9600 2819
www.lyonsarch.com.au

PROJECT

**UNIVERSITY OF NEWCASTLE
NeW SPACE**

DRAWING TITLE

**ELEVATIONS - NORTH &
WEST**

FOR APPROVAL

SSD DA

SCALE
1 : 200 @B1

JOB No. DRAWN CHECKED DATE
UN08 SF RH OCT 14

DRAWING No. REVISION
DA-250 4