


1 ELEVATION - SOUTH (KING STREET)
Scale: 1: 200

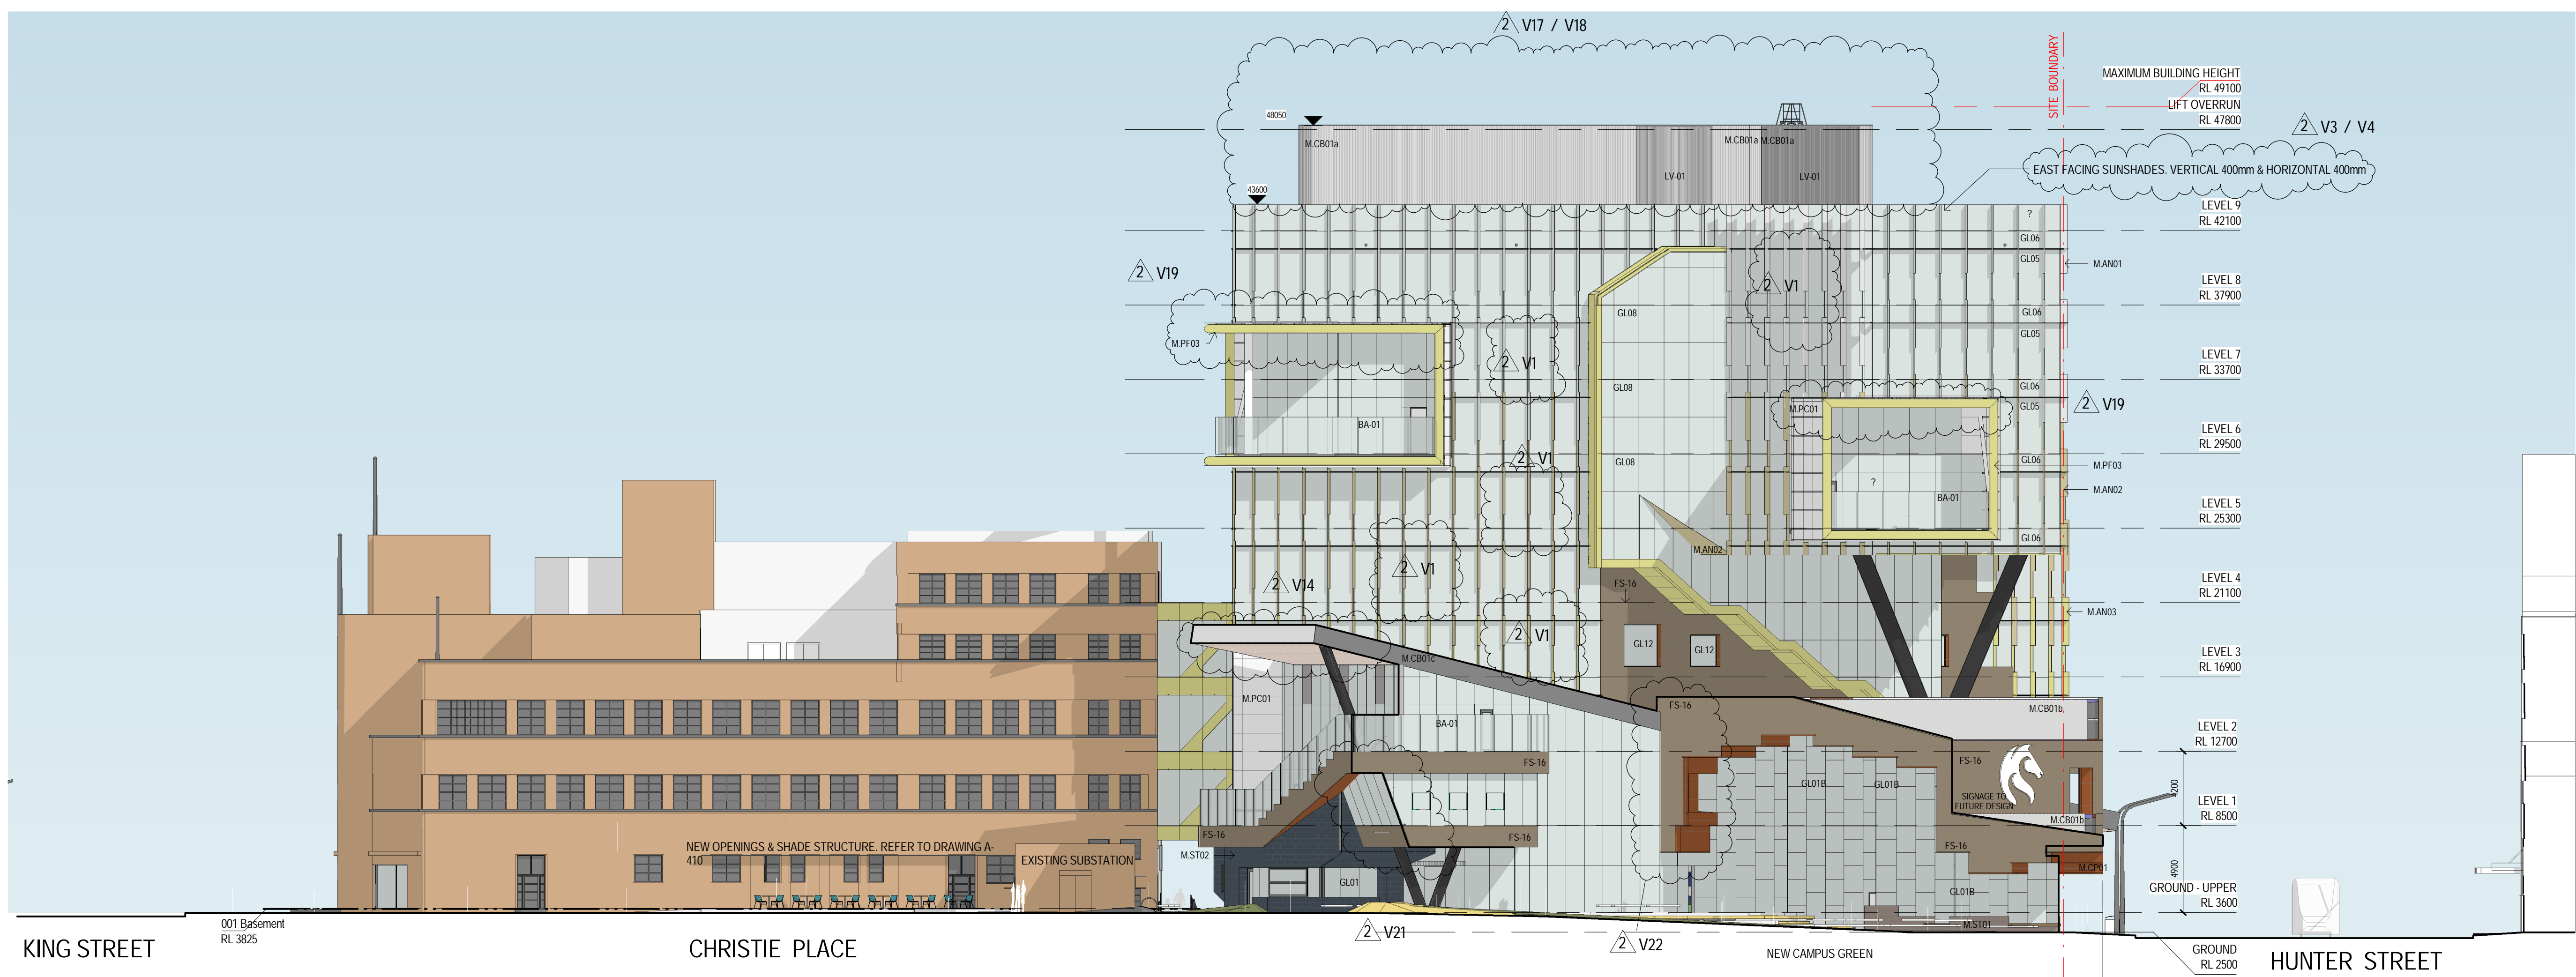

2 ELEVATION - EAST (CHRISTIE PLACE)
Scale: 1: 200

CODE	MATERIAL DESCRIPTION
BA-01	GLASS BALUSTRADE WITH STAINLESS STEEL STANCHIONS - CLEAR
FS-16	SANDSTONE
GL-01	GLASS HIGH PERFORMANCE IGU - CLEAR GREY GLASS (V1 - 40% REFLECTIVITY -15%) GLASS SPANDREL ABOVE 2000FT TO 4000
GL-03	GLASS - SPANDREL SHADOWBOX
GL-04	GLASS HIGH PERFORMANCE IGU - CLEAR GREY GLASS (V1 - 40% REFLECTIVITY -15%) GLASS SPANDREL ABOVE 2000FT TO 4000
GL-05	GLASS HIGH PERFORMANCE IGU - LOW TINT GREY GLASS (V1 - 50% REFLECTIVITY -15%)
GL-06	GLASS - SPANDREL SHADOWBOX
GL-07	GLASS HIGH PERFORMANCE IGU - LOW TINT GREY GLASS (V1 - 40% REFLECTIVITY -30%)
GL-08	GLASS HIGH PERFORMANCE IGU - CLEAR GREY GLASS (V1 - 40% REFLECTIVITY -15%) GLASS SPANDREL ABOVE 2000FT TO 4000
GL-11	GLASS HIGH PERFORMANCE IGU - CLEAR GREY GLASS (V1 - 40% REFLECTIVITY -15%) GLASS SPANDREL ABOVE 2000FT TO 4000
GL-12	GLASS HIGH PERFORMANCE IGU - CLEAR GREY GLASS (V1 - 40% REFLECTIVITY -15%) GLASS SPANDREL ABOVE 2000FT TO 4000
GL-13	GLASS BALUSTRADE WITH STAINLESS STEEL STANCHIONS - CLEAR
MAN-01	ANODISED ALUMINIUM - COLOUR: SILVER
MAN-02	ANODISED ALUMINIUM - COLOUR: SAND
MAN-03	ANODISED ALUMINIUM - COLOUR: GOLD
MCB-01a	SPANDREL PROFILE COLORBOND - COLOUR: CRISTAL TALKS
MCB-01b	LONGLINE PROFILE COLORBOND - COLOUR: CRISTAL TALKS
MCB-01c	LONGLINE PROFILE COLORBOND - COLOUR: FACADE METALIK
MCB-02	SPANDREL PROFILE COLORBOND - COLOUR: SHALE GREY
MCB-03	ALUMINIUM COMPOSITE PANEL - BURNT ORANGE BS1050
MV-01	CLAUDE - POWDERCOAT FINISH TO MATCH ADJACENT WALL FINISH
MPP-01	POWDERCOAT ALUMINIUM - POWDERCOAT - COLOUR: WHITE
MPP-03	PAINT FINISH - EXTERNAL STRUCTURE - COLOUR: GOLD
MST-01	LARSEN STONE ENGINEERED PAVING
MST-02	BLEYSTONE
M-TMS	TRABER BATTEN SCREEN

CLIENT

UNIVERSITY OF
NEWCASTLE
AUSTRALIA

University Dr, Callaghan NSW 2308
T (02) 4921 5000

PROJECT MANAGER
APP

Level 2, 426 King Street
Newcastle NSW 2302
PO Box 2156
Danger NSW 2302
T +61 2 4928 7600 F +61 2 4927 0930

BUILDING SURVEYOR
PHILIP CHUN

SUITE 404, 44 HAMPODEN ROAD
ARTARMON NSW 2064
T +61 2 9412 2322 F +61 2 9412 2433

BUILDING SERVICES ENGINEERING
AECOM

Level 9, 9 Exhibition Street,
Melbourne, VIC 3000
T +61 3 9653 1234 F +61 3 9654 7117

STRUCTURAL, CIVIL & FACADE ENGINEERING
AURECON

Aurecon Centre
Level 8, 350 Collins Street
Docklands VIC 3008
PO Box 23061
Docklands VIC 3012
T +61 3 9975 3000 F +61 3 9975 4444

LANDSCAPE ARCHITECT
MCGREGOR COXALL

Level 4, 125 Flinders Lane Melbourne VIC 3000
CPO Box 1634 Melbourne VIC 3000
T +61 (0)3 9699 6028 F +61 (0)3 9699 4414

THE CONTRACTOR MUST VERIFY ALL DIMENSIONS ON SITE BEFORE COMMENCING ANY WORK OR MAKING OF ANY SHOP DRAWINGS. FIGURED DIMENSIONS MUST BE USED IN PREFERENCE TO SCALED DIMENSIONS. ALL SCALED DIMENSIONS MUST BE VERIFIED ON SITE. THIS DRAWING IS COPYRIGHT AND REMAINS THE PROPERTY OF THE ARCHITECT.

REV.	DETAILS	DATE
1	SSD (A) SUBMISSION	20.06.14
2	SSD VARIATION - FOR REFERENCES REFER JBA 596(1A) MODIFICATION APPLICATION - TABLE 1: PROPOSED MODIFICATIONS	06.05.15
3	SSD VARIATION - FOR REFERENCES REFER JBA 596(1A) MODIFICATION APPLICATION - TABLE 1: PROPOSED MODIFICATIONS	10.06.15
4	CLARIFICATION TO 596 RESPONSE TO SUBMISSIONS	03.08.15

Level 3, 246 Bourke Street
Melbourne Victoria
Australia 3000
T +61 3 9600 2818
F +61 3 9600 2819
www.lyonsarch.com.au
lyons@lyonsarch.com.au

PROJECT
**UNIVERSITY OF NEWCASTLE
NeW SPACE**

DRAWING TITLE
**ELEVATIONS - SOUTH &
EAST**

FOR APPROVAL NORTH

SSD DA SCALE
1: 200 @B1

JOB No. DRAWN CHECKED DATE
UN08 SF RH OCT 14

DRAWING No. REVISION
DA-251 4

FILE: C:\Users\Chris\Documents\UNOS_A_NEWSPACE_Chris\Angen.plt
 PRINTED: 3/08/2015 3:50:52 PM
 B1 1000 x 700