


NOTES

1. SPOT LEVELS SHOWN THUS: 15
2. CONTOURS SHOWN THUS: 15
3. CONTOUR INTERVAL 0.5 METRE
4. SIGNIFICANT TREES SHOWN THUS:
THE SPREAD OF EACH TREE IS INDICATIVE
ONLY AND CANNOT BE SHOWN ACCURATELY WITHOUT VERY
DETAILED FURTHER SURVEY. THE SHAPE AND SIZE OF SPREAD OF THE TREE MAY VARY
DUE TO LACK OF UNIFORMITY OF THE BRANCHES, TRUNK
AND OTHER REASONS.
5. VISIBLE SERVICES ONLY HAVE BEEN
LOCATED BY SURVEY.
6. BOUNDARIES PLOTTED ARE ACCURATE FOR D.A. PURPOSES.
BOUNDARY INFORMATION HAS BEEN COMPILED FROM INFORMATION
SHOWN ON PLANS ON PUBLIC RECORD AT OFFICE OF LAND AND
PROPERTY MANAGEMENT AUTHORITY.
BOUNDARIES SHOULD BE MARKED ON THE GROUND PRIOR TO ANY FURTHER
DEVELOPMENT OF THE LAND.
7. THE FOLLOWING ABBREVIATIONS HAVE BEEN USED:

SIP: SURFACE INLET PIT
L.P.: LIGHT POLE
MH: MAN HOLE


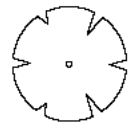


TM
DIAL BEFORE YOU DIG
SHOULD BE CONTACTED
PRIOR TO ANY EXCAVATION ON SITE

TM Trade mark of Association of Australian Dial Before You Dig Services Ltd. used under licence.

www.dialbeforeyoudig.com.au

1:200 @ A1
1:400 @ A3

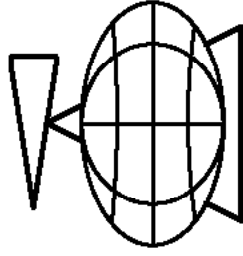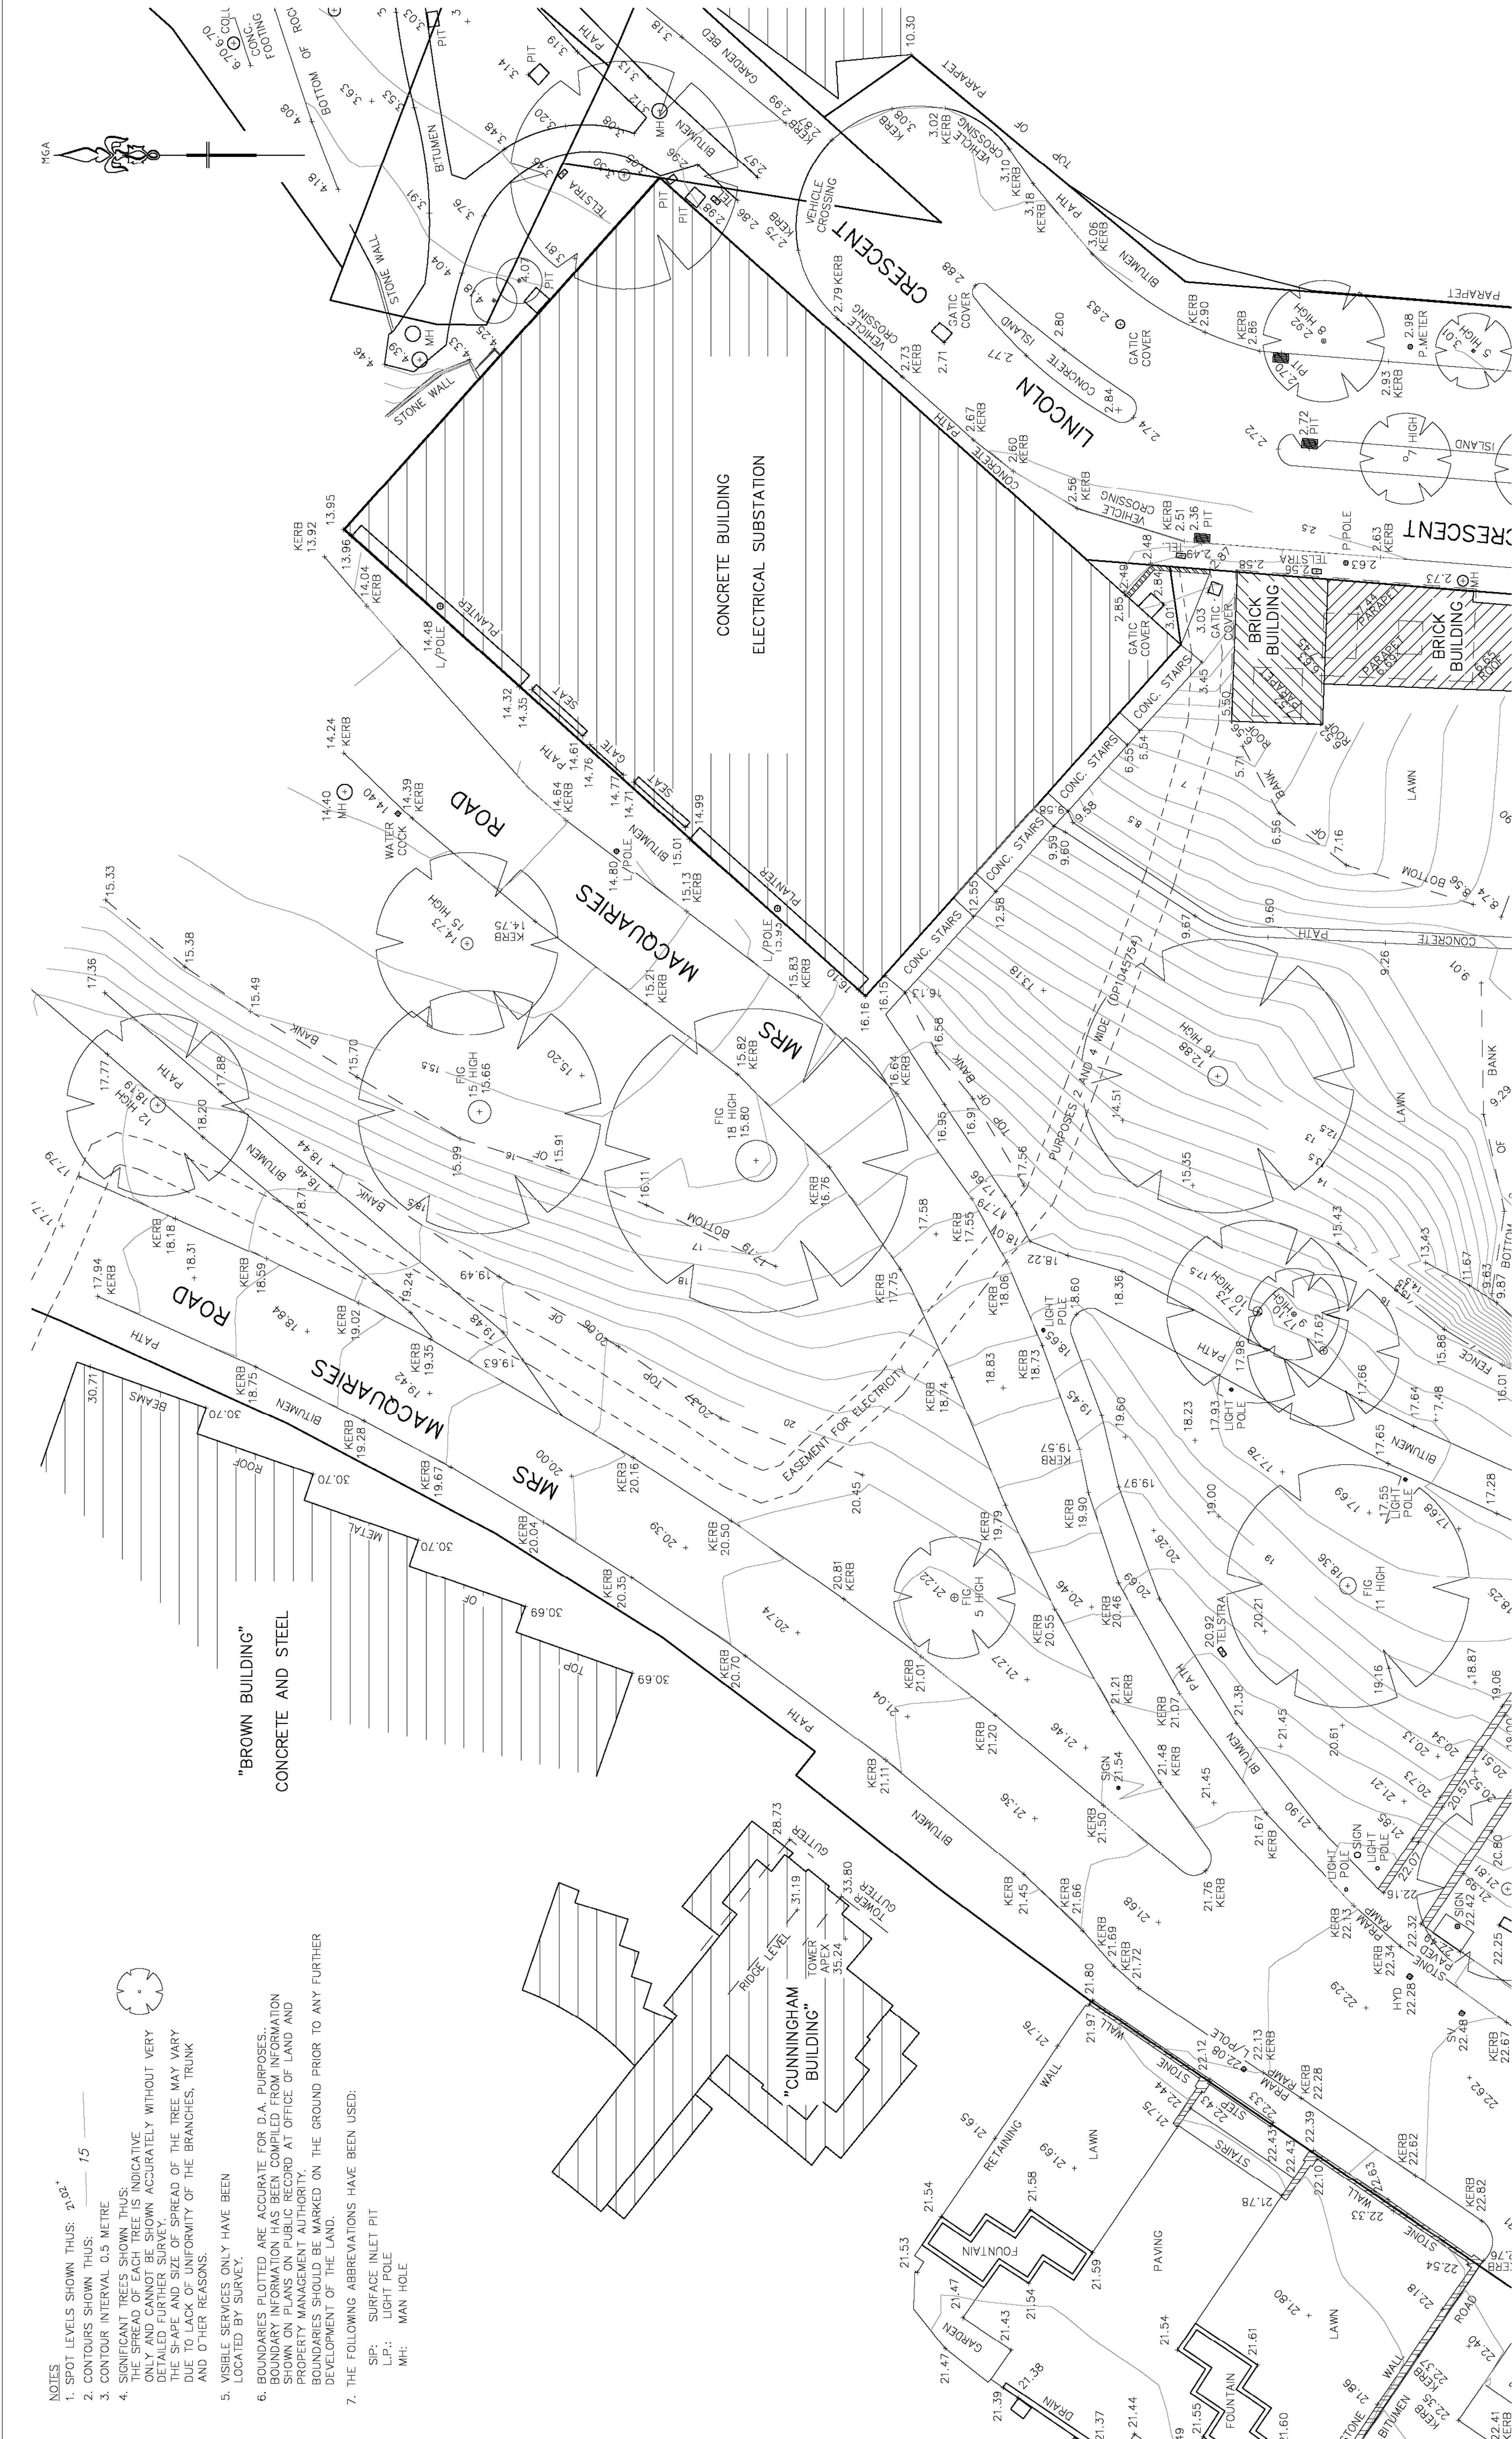


YSCO GEOMATICS
LAND RESOURCE CONSULTANTS

SUITE 4, 114 HAMPTON ROAD, ARTARMON, 2064
PH: (02) 94952222 FAX: (02) 9494762
EMAIL: info@ysco.com.au
WEBSITE: www.ysco.com.au

YSCOMATICS & COMPANY PTY LTD A/CN 002 819 885


GEOMATIC ENGINEERING
LAND & ENGINEERING SURVEYING
PROJECT MANAGEMENT
SOIL AND WATER MANAGEMENT
ENVIRONMENTAL PLANNING & DESIGN

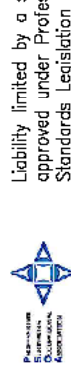

Liability limited by a scheme
approved under Professional
Standards Legislation

DRAWN: MARCH 2014	CHECKED: <i>[Signature]</i>	SCALE: 1/200 @ A1	DATUM: AHD	REFERENCE: 0714/1J SHT 2 OF 16 SHTS
-------------------------	--------------------------------	-------------------------	---------------	---


PLAN OF LOT 102 IN DP854472
"THE NSW ART GALLERY" AND ADJOINING
LANDS SHOWING SITE DETAIL AND LEVELS

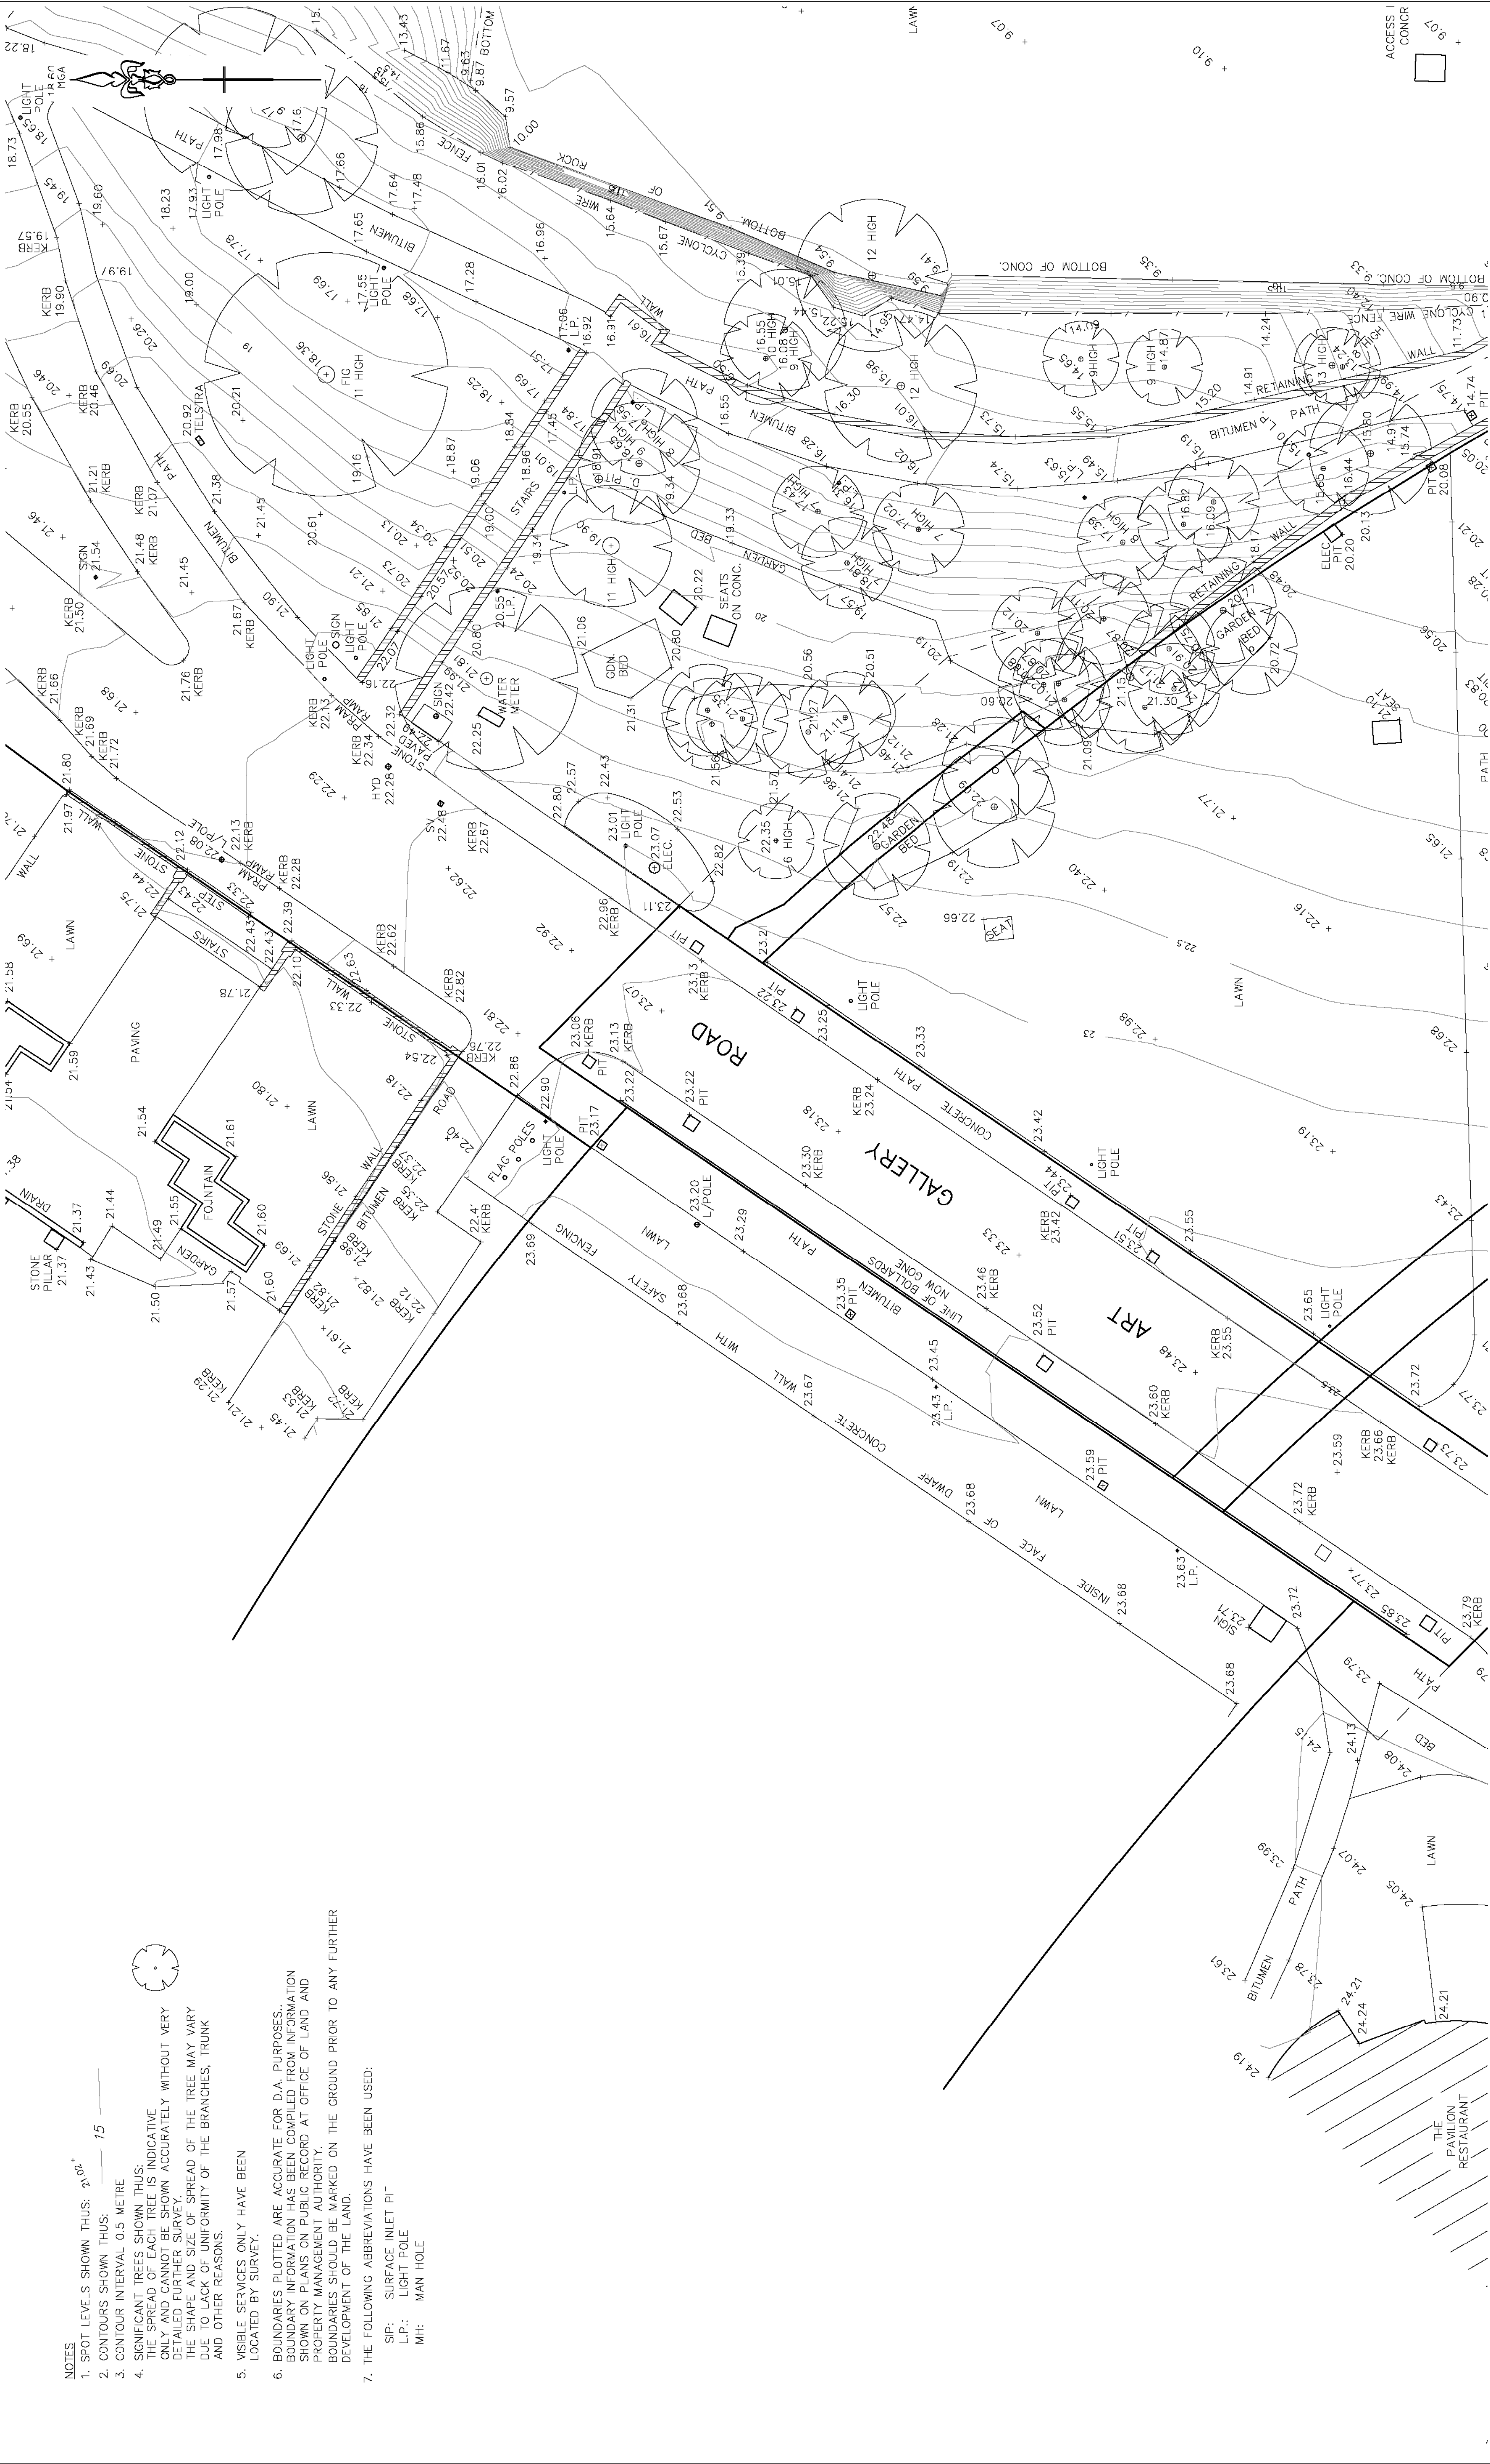

- NOTES
1. SPOT LEVELS SHOWN THUS: 20.02 15
 2. CONTOURS SHOWN THUS: 20.02
 3. CONTOUR INTERVAL 0.5 METRE
 4. SIGNIFICANT TREES SHOWN THUS:
ONLY AND CANNOT BE SHOWN ACCURATELY WITHOUT VERY DETAILED FURTHER SURVEY.
THE SHAPE AND SIZE OF SPREAD OF THE TREE MAY VARY DUE TO LACK OF UNIFORMITY OF THE BRANCHES, TRUNK AND OTHER REASONS.
 5. VISIBLE SERVICES ONLY HAVE BEEN LOCATED BY SURVEY.
 6. BOUNDARIES PLOTTED ARE ACCURATE FOR D.A. PURPOSES. BOUNDARY INFORMATION HAS BEEN COMPILED FROM INFORMATION SHOWN ON PLANS ON PUBLIC RECORD AT OFFICE OF LAND AND PROPERTY MANAGEMENT AUTHORITY. BOUNDARIES SHOULD BE MARKED ON THE GROUND PRIOR TO ANY FURTHER DEVELOPMENT OF THE LAND.
 7. THE FOLLOWING ABBREVIATIONS HAVE BEEN USED:
SIP: SURFACE INLET PI
L.P.: LIGHT POLE
MH: MAN HOLE



TM
DIAL BEFORE YOU DIG
SHOULD BE CONTACTED
PRIOR TO ANY EXCAVATION ON SITE
The trade mark of Association of Australian Dial Before You Dig Service Ltd. used under licence.

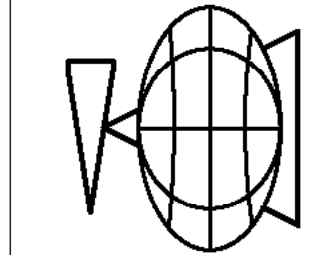

YSCO GEOMATICS
LAND RESOURCE CONSULTANTS

SUITE 4, 114 HAMPDEN ROAD, ARTARMON, 2084
PH: (02) 94195222, FAX: (02) 94194762
Email: info@yscogeomatics.com.au
Website: www.yscogeomatics.com.au
YOUNALE STRONICK & COMPANY PTY LTD A/CN 002 819 865

GEOMATIC ENGINEERING
LAND & ENGINEERING SURVEYING
PROJECT MANAGEMENT
SOIL AND WATER MANAGEMENT
ENVIRONMENTAL PLANNING & DESIGN



Liability limited by a scheme
approved under Professional
Standards Legislation

DRAWN: MARCH 2014	CHECKED: <i>[Signature]</i> 1/200 @ A1	DATUM: AHD	REFERENCE: 0714/1J SHT 3 OF 16 SHTS
-------------------------	---	---------------	---

PLAN OF LOT 102 IN DP854472
"THE NSW ART GALLERY" AND ADJOINING
LANDS SHOWING SITE DETAIL AND LEVELS



NOTES

- SPOT LEVELS SHOWN THUS: 23.70 15
- CONTOURS SHOWN THUS: 15
- CONTOUR INTERVAL 0.5 METRE
- SIGNIFICANT TREES SHOWN THUS:
ONLY AND CANNOT BE SHOWN ACCURATELY WITHOUT VERY
DETAILED FURTHER SURVEY.
THE SHAPE AND SIZE OF SPREAD OF THE TREE MAY VARY
DUE TO LACK OF UNIFORMITY OF THE BRANCHES, TRUNK
AND OTHER REASONS.
- VISIBLE SERVICES ONLY HAVE BEEN
LOCATED BY SURVEY.
- BOUNDARIES PLOTTED ARE ACCURATE FOR D.A. PURPOSES.
BOUNDARY INFORMATION HAS BEEN COMPILED FROM INFORMATION
SHOWN ON PLANS ON PUBLIC RECORD AT OFFICE OF LAND AND
PROPERTY MANAGEMENT AUTHORITY.
BOUNDARIES SHOULD BE MARKED ON THE GROUND PRIOR TO ANY FURTHER
DEVELOPMENT OF THE LAND.
- THE FOLLOWING ABBREVIATIONS HAVE BEEN USED:
SIP: SURFACE INLET PIT
L.P.: LIGHT POLE
MH: MAN HOLE

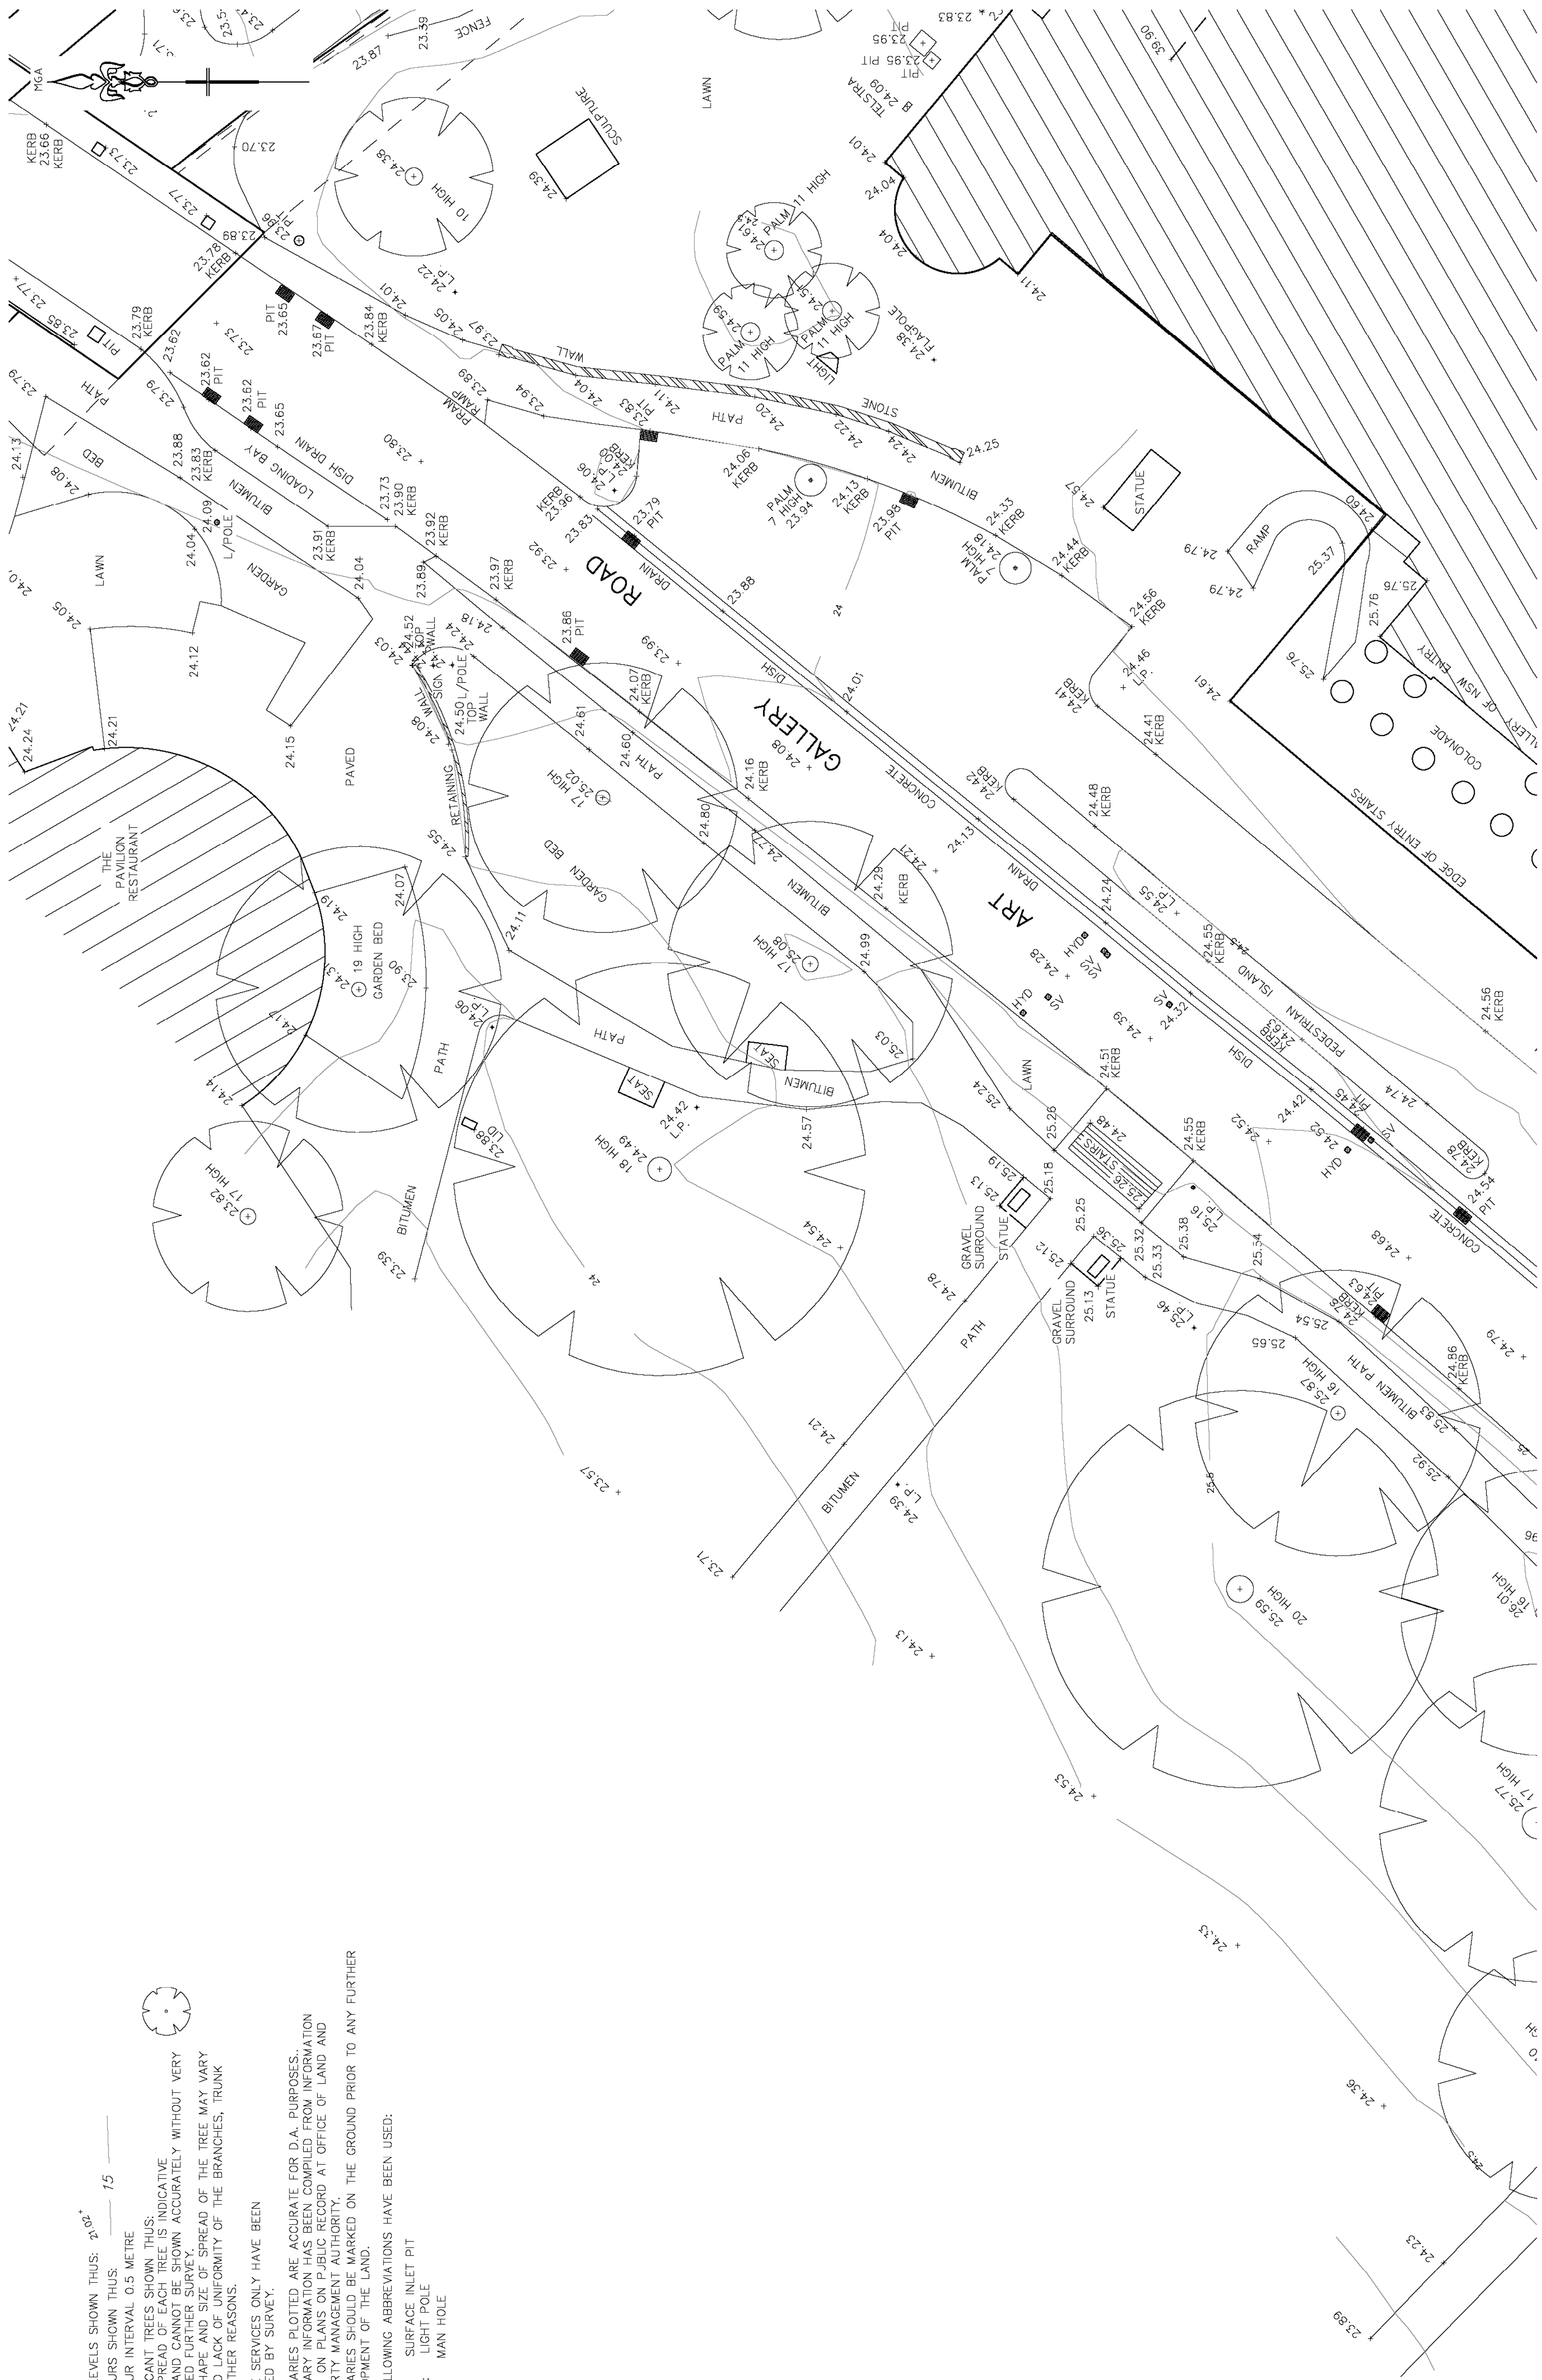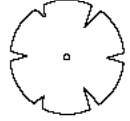

TM
DIAL BEFORE YOU DIG
SHOULD BE CONTACTED
PRIOR TO ANY EXCAVATION ON SITE

TM: trade mark of Association of Australian Dial Before You Dig Service Ltd, used under licence.

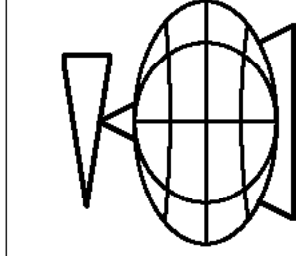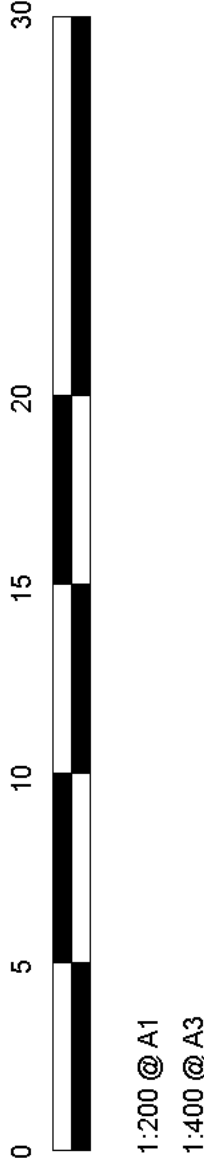

YSCO GEOMATICS
LAND RESOURCE CONSULTANTS

SUITE 4, 114 HAMPDEN ROAD, ARTARMON, 2064
TEL: (02) 94195222, FAX: (02) 94194762
Email: info@yscogeomatics.com.au
Website: www.yscogeomatics.com.au
YOUNGIE STUDIOUX & COMPANY PTY LTD A/CN 002 819 885


GEOMATIC ENGINEERING
LAND & ENGINEERING SURVEYING
PROJECT MANAGEMENT
SOIL AND WATER MANAGEMENT
ENVIRONMENTAL PLANNING & DESIGN

Liability limited by a scheme
approved under Professional
Standards Legislation



DRAWN: MARCH 2014	CHECKED: <i>[Signature]</i>	SCALE: 1/200 @ A1	DATUM: AHD	REFERENCE: 0714/1J SHT 5 OF 16 SHTS
-------------------------	--------------------------------	-------------------------	---------------	---

PLAN OF LOT 102 IN DP854472
"THE NSW ART GALLERY" AND ADJOINING
LANDS SHOWING SITE DETAIL AND LEVELS

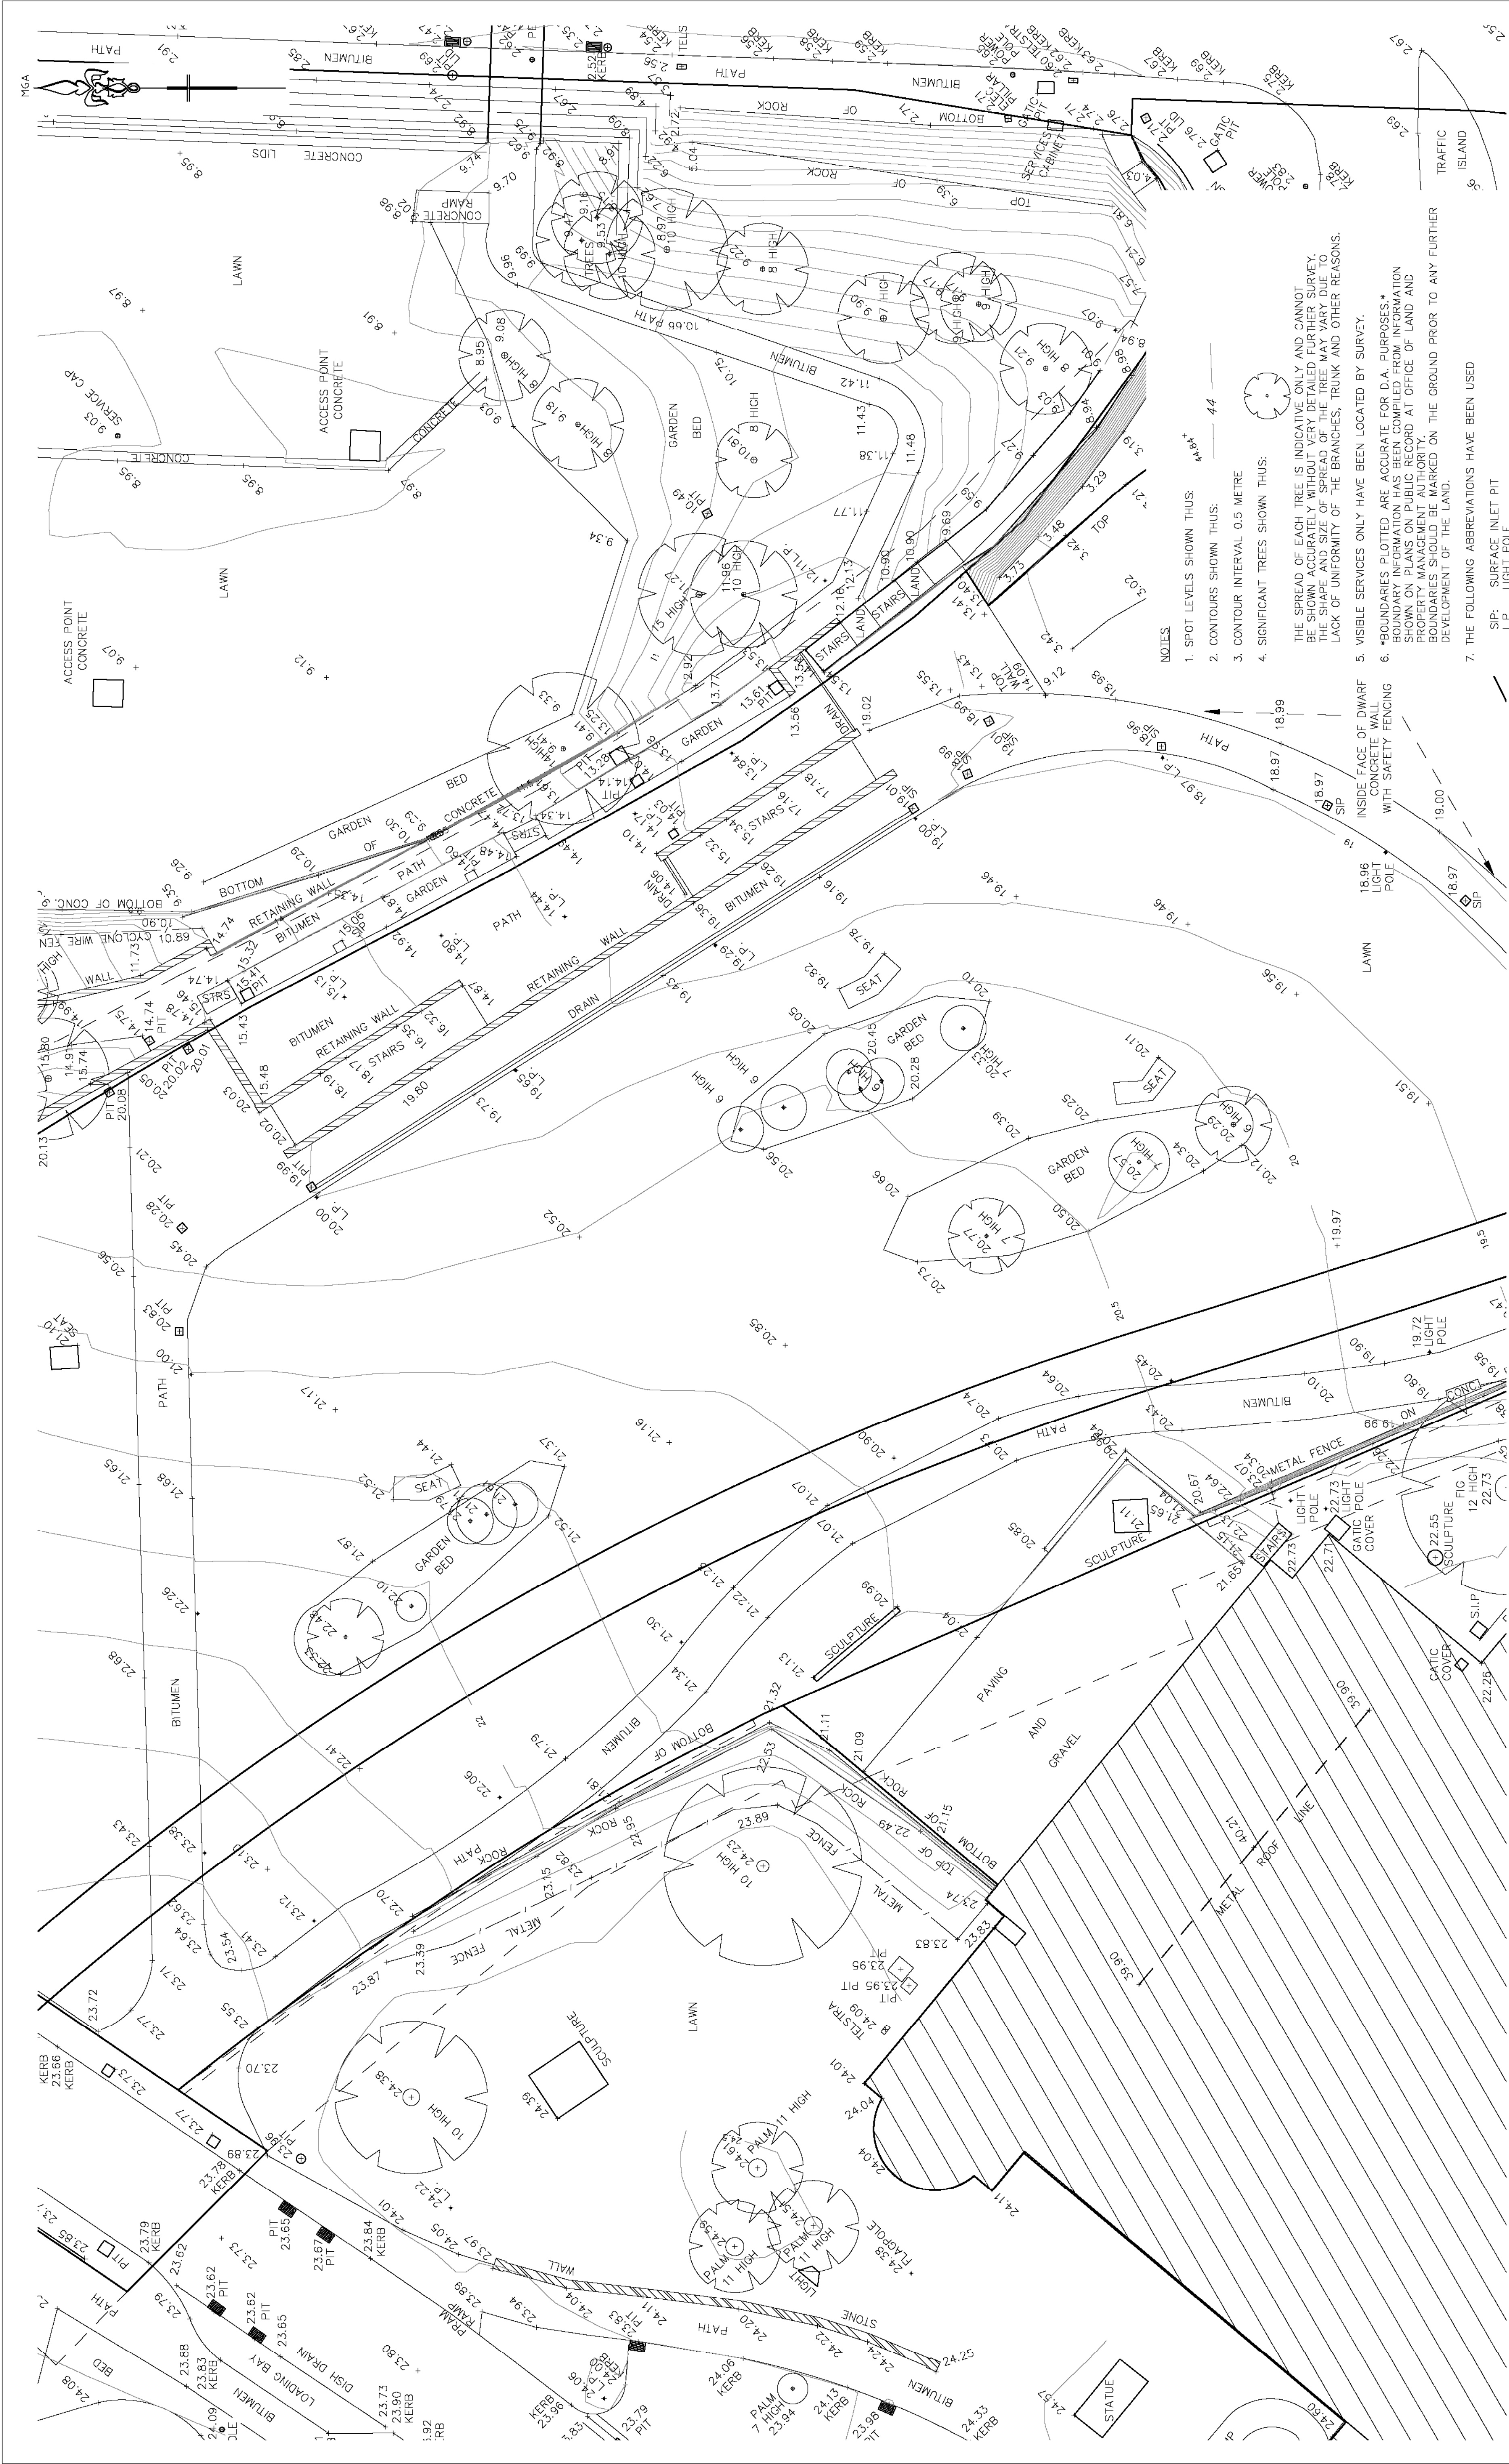




www.dialbeforeyoudig.com.au

TM

DIAL BEFORE YOU DIG
SHOULD BE CONTACTED
PRIOR TO ANY EXCAVATION ON SITE

TM trade mark of Association of Australian Dial Before You Dig Sponsors Ltd, used under licence.

DATE	REVISIONS	BY
27/10/16	LOT AREAS SHOW AT SHT 13	PS
07/07/16	WOOLLOOMOOLOO BAY BOUNDARY	PS
18/04/16	ISSUE (G) FOR REVIEW & COMMENT	PS
01/04/16	ISSUE (F) FOR REVIEW & COMMENT	PS
31/03/14	ISSUE (E) FOR REVIEW & COMMENT	PS

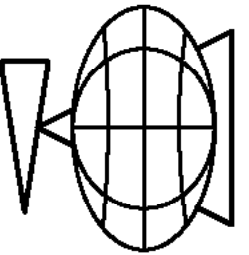

YSCO GEOMATICS
LAND RESOURCE CONSULTANTS

SUITE 4, 114 HAMPDEN ROAD, ARTARMON, 2084
PH: (02) 94195222, FAX: (02) 94194762
Email: info@yscogeomatics.com.au
Website: www.yscogeomatics.com.au
YOUNG SHINDUCK & COMPANY PTY LTD A/CN 002 818 885

GEOMATIC ENGINEERING
LAND & ENGINEERING SURVEYING
PROJECT MANAGEMENT
SOIL AND WATER MANAGEMENT
ENVIRONMENTAL PLANNING & DESIGN

Liability limited by a scheme
approved under Professional
Standards Legislation

DATE	CHECKED	SCALE	DRAWN	REFERENCE
MARCH 2014		1/200 @ A1		0714/1J SHT 6 OF 15 SHTS

PLAN OF LOT 102 IN DP854472
"THE NSW ART GALLERY" AND ADJOINING
LANDS SHOWING SITE DETAIL AND LEVELS

THE SPREAD OF EACH TREE IS INDICATIVE ONLY AND CANNOT BE SHOWN ACCURATELY WITHOUT VERY DETAILED FURTHER SURVEY. THE SHAPE AND SIZE OF THE TREE MAY VARY DUE TO LACK OF UNIFORMITY OF THE BRANCHES, TRUNK AND OTHER REASONS.

VISIBLE SERVICES ONLY HAVE BEEN LOCATED BY SURVEY.


* BOUNDARIES PLOTTED ARE ACCURATE FOR D.A. PURPOSES. * BOUNDARY INFORMATION HAS BEEN COMPILED FROM INFORMATION SHOWN ON PLANS ON PUBLIC RECORD AT OFFICE OF LAND AND PROPERTY MANAGEMENT AUTHORITY. BOUNDARIES SHOULD BE MARKED ON THE GROUND PRIOR TO ANY FURTHER DEVELOPMENT OF THE LAND.

THE FOLLOWING ABBREVIATIONS HAVE BEEN USED

SIP: SURFACE INLET PIT
L.P.: LIGHT POLE
M.H.: MAN HOLE

NOTES


1. SPOT LEVELS SHOWN THUS: 44.44
2. CONTOURS SHOWN THUS: 44
3. CONTOUR INTERVAL 0.5 METRE
4. SIGNIFICANT TREES SHOWN THUS:

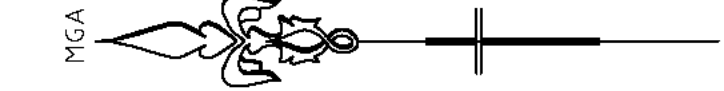

NOTES

- NOTES
1. SPOT LEVELS SHOWN THUS: 21.02' ——— 15' ———
 2. CONTOURS SHOWN THUS: ———
 3. CONTOUR INTERVAL 0.5 METRE
 4. SIGNIFICANT TREES SHOWN THUS:
 THIS IS INDICATIVE ONLY AND CANNOT BE SHOWN ACCURATELY WITHOUT VERY DETAILED FURTHER SURVEY
 5. THE SHAPE AND SIZE OF SPREAD OF THE TREE MAY VARY DUE TO LACK OF UNIFORMITY OF THE BRANCHES, TRUNK AND OTHER REASONS.
 6. VISIBLE SERVICES ONLY HAVE BEEN LOCATED BY SURVEY.
 7. BOUNDARIES PLOTTED ARE ACCURATE FOR D.A. PURPOSES.
 8. BOUNDARY INFORMATION HAS BEEN COMPILED FROM INFORMATION SHOWN ON PLANS ON PUBLIC RECORD AT OFFICE OF LAND AND PROPERTY MANAGEMENT AUTHORITY.
 9. BOUNDARIES SHOULD BE MARKED ON THE GROUND PRIOR TO ANY FURTHER DEVELOPMENT OF THE LAND.
 10. THE FOLLOWING ABBREVIATIONS HAVE BEEN USED:

SIP: SURFACE INLET PIT
L.P.: LIGHT POLE
MH: MAN HOLE
TL: TRAFFIC LIGHTS
TS: TRAFFIC SIGNAL BOX
SMH: SEWER MAN HOLE

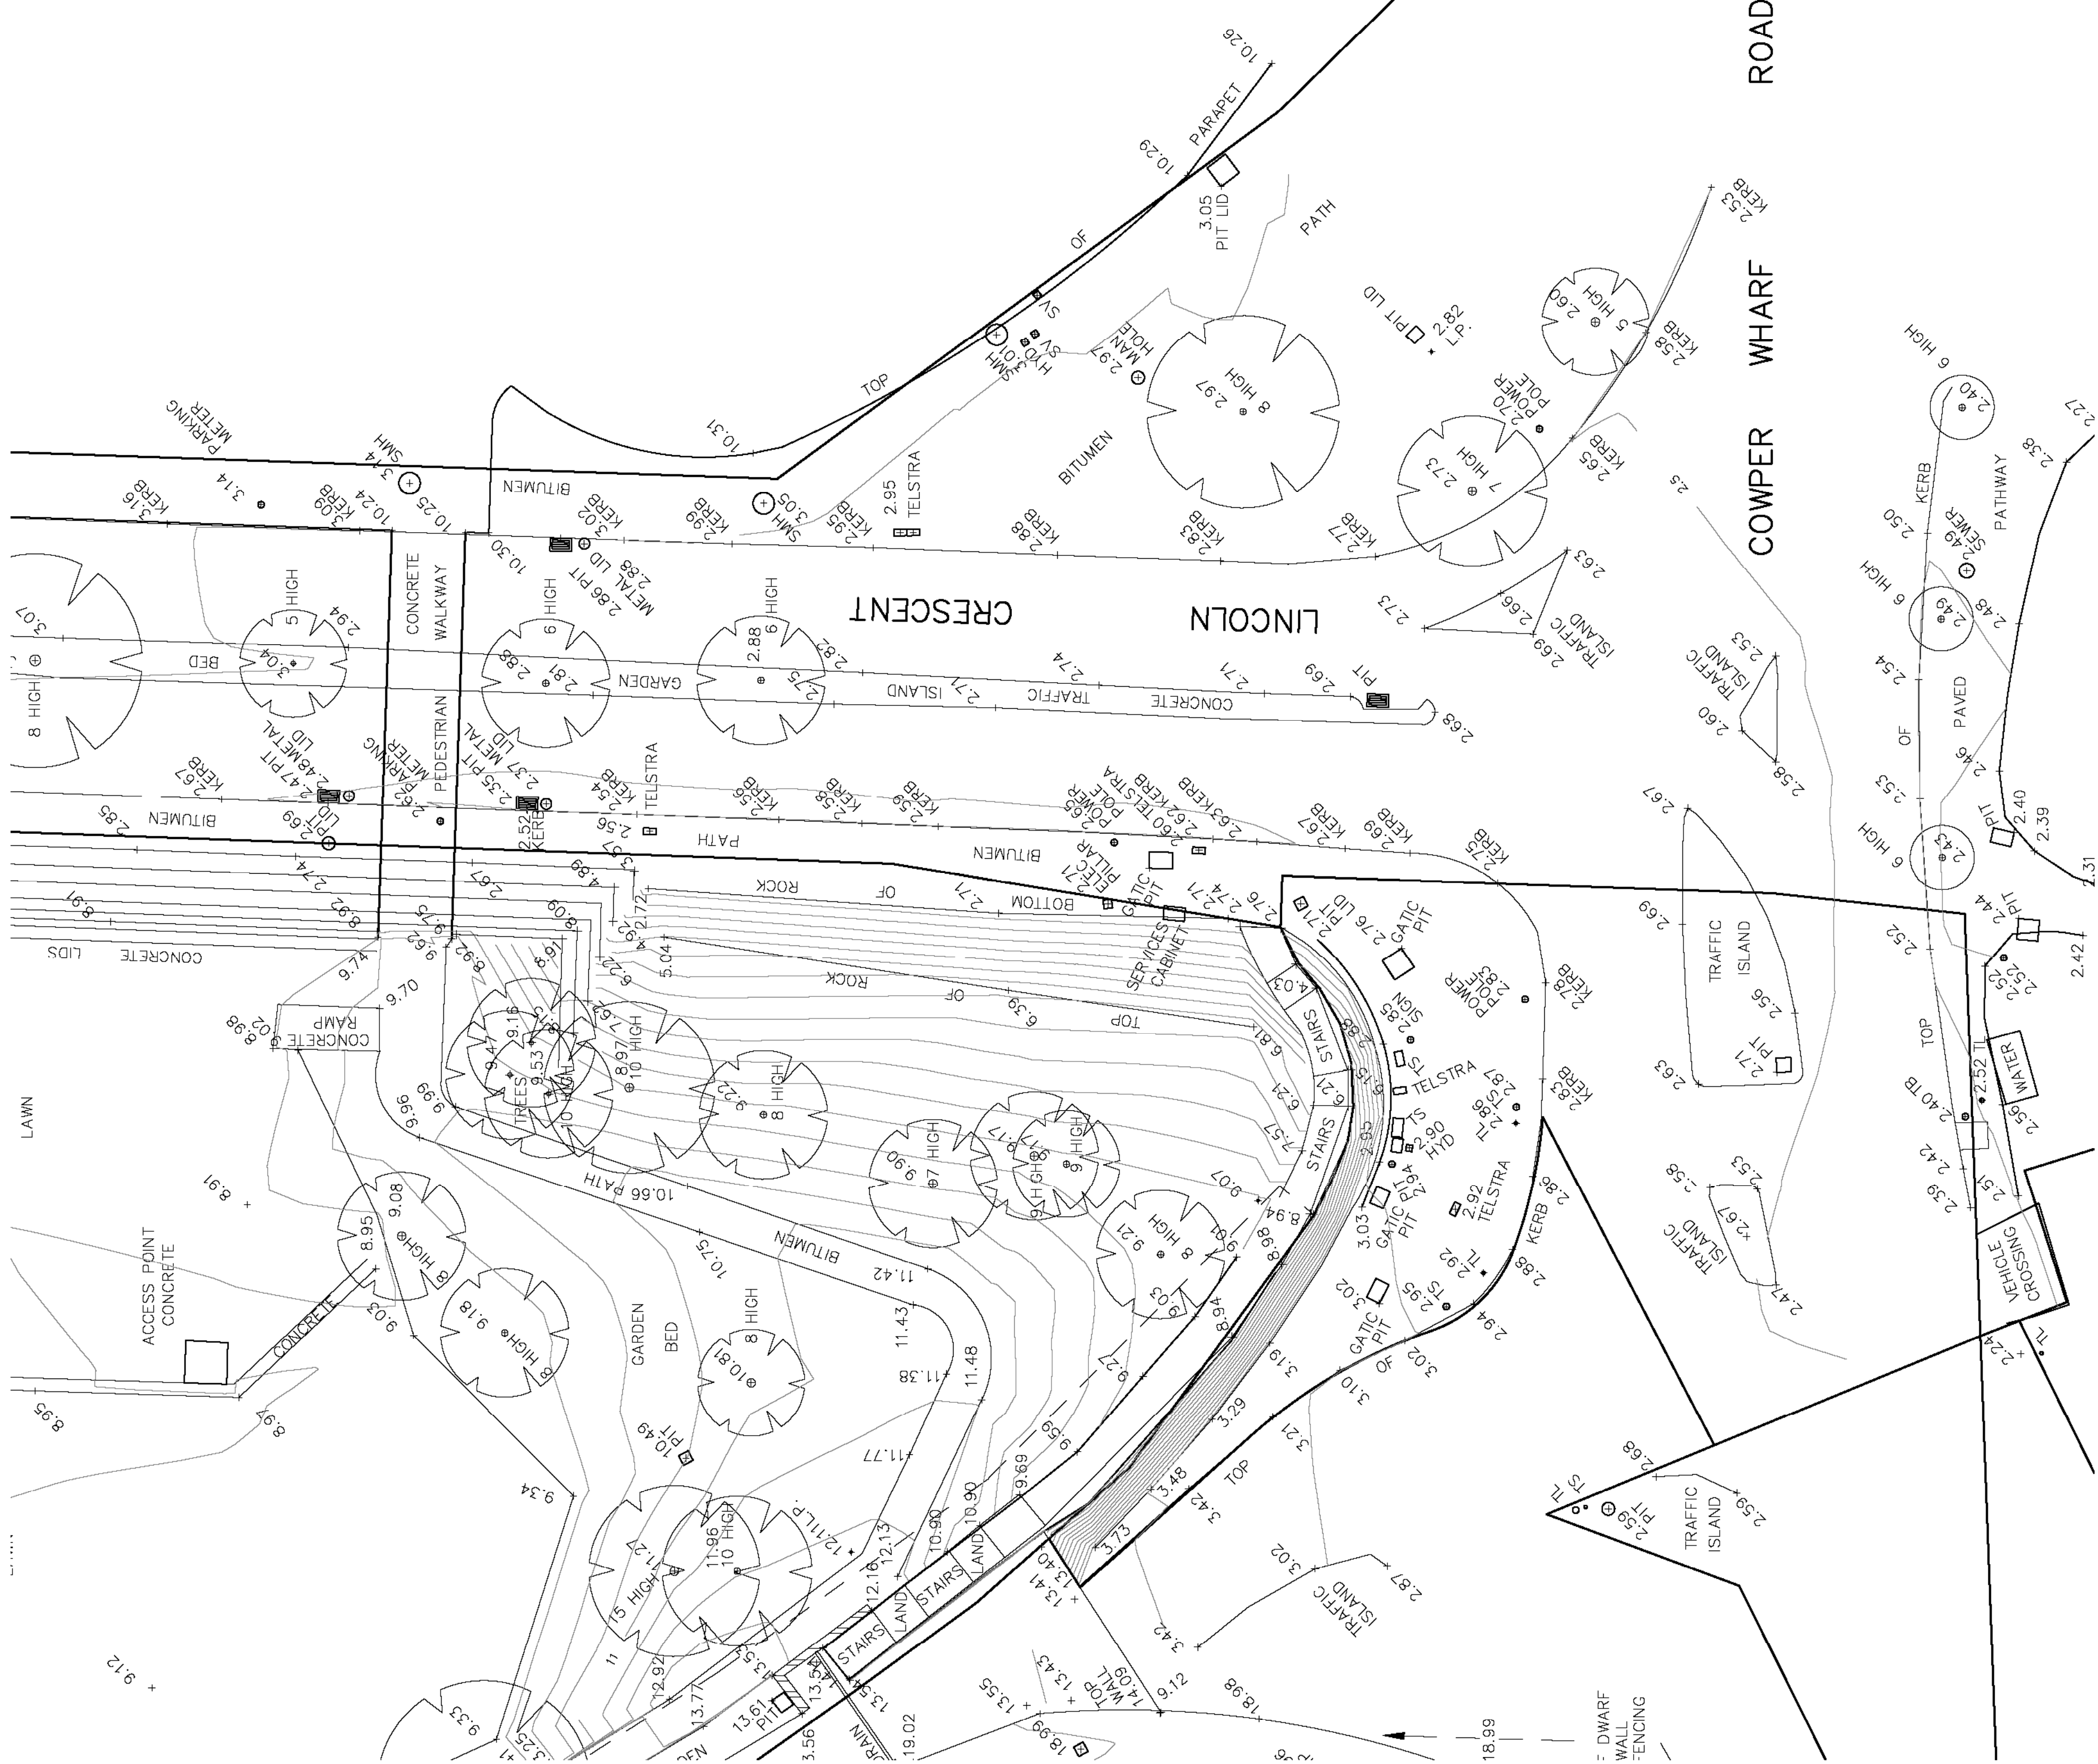

1:200 @ A1
1:400 @ A3

TM
DIAL BEFORE YOU DIG
SHOULD BE CONTACTED
PRIOR TO ANY EXCAVATION ON SITE

M: trade mark of Association of Australian Dial Before You Dig Services Ltd; used under licence.

07/09/16	LOT AREAS SHOW AT SH1 13	PS
07/07/16	WOOLGOOGOO BAY BOUNDARY	PS
07/04/16	ISSUE (G) FOR REVIEW & COMMENT	PS
07/04/16	ISSUE (F) FOR REVIEW & COMMENT	PS
31/03/14	ISSUE (E) FOR REVIEW & COMMENT	PS
DATE	DECISIONS	SV

YSCO GEOMATICS
LAND RESOURCE CONSULTANTS

SUITE 4, 114 HAMPDEN ROAD, ARTARMON, 2064
PH: (02) 94198222 FAX: (02) 94194762
Email: enquiries@yscogeomatics.com.au
Website: www.yscogeomatics.com.au
YODALE STRUDWICK & COMPANY PTY LTD A.C.N. 002 819 855

FAKULTÄT FÜR
 WISSENSCHAFTEN
 UNIVERSITÄT JYVÄSKYLÄ
 JYVÄSKYLÄ

**THE INSTITUTE OF
INSURANCE
DEPENDENT
ASSURANCE**




**Liability limited by a scheme
approved under Professional
Standards Legislation**

PLAN OF LOT 102 IN DP854472

"THE NSW ART GALLERY" AND ADJOINING LANDS SHOWING SITE DETAIL AND LEVELS

DRAWN: MARCH 2014
CHECKED: *[Signature]*
SCALE: 1/200 @ A1

REFERENCE:
0714/1J
T 7 OF 16 S

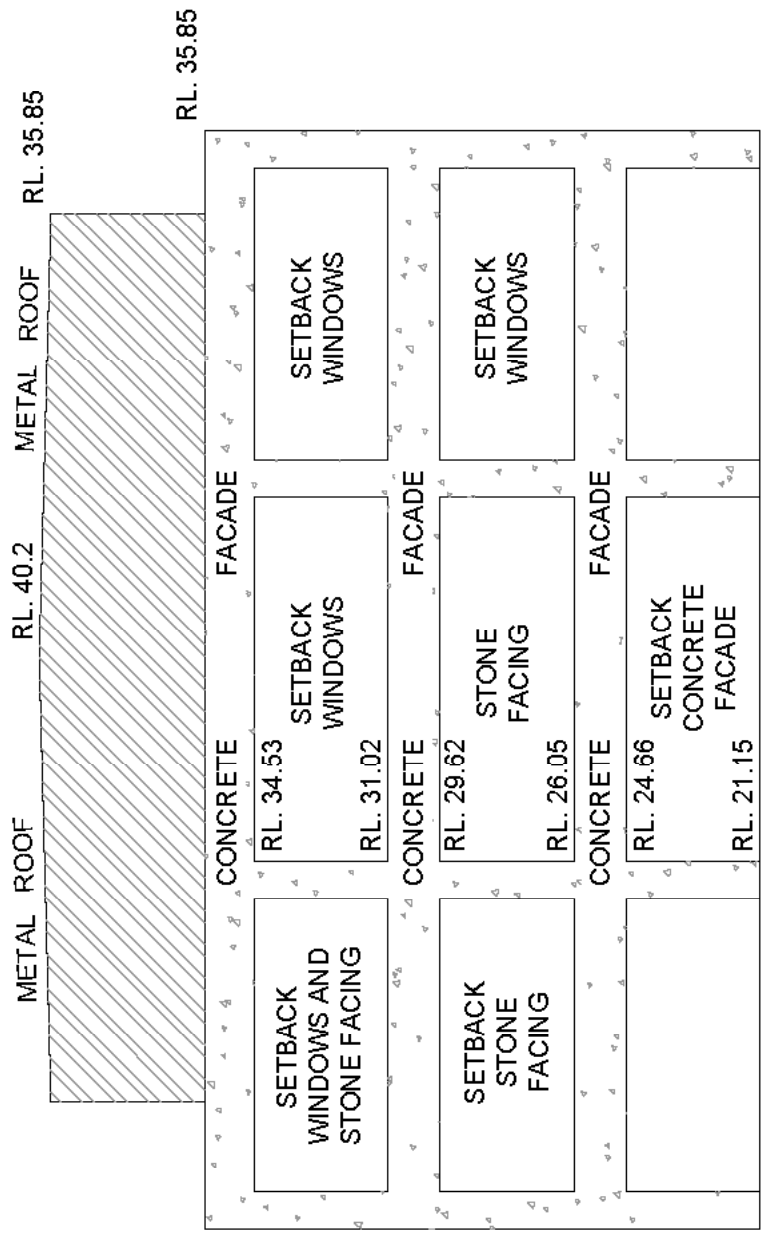


NORTH EASTERN ELEVATION OF THE GALLERY BUILDING

- NOTES
1. SPOT LEVELS SHOWN THUS: 21.00' 15
 2. CONTOURS SHOWN THUS: 15
 3. CONTOUR INTERVAL 0.5 METRE
 4. SIGNIFICANT TREES SHOWN THUS:
THE SPREAD OF EACH TREE IS INDICATIVE
ONLY AND CANNOT BE SHOWN ACCURATELY WITHOUT VERY
DETAILED FURTHER SURVEY.
THE SHAPE AND SIZE OF SPREAD OF THE TREE MAY VARY
DUE TO LACK OF UNIFORMITY OF THE BRANCHES, TRUNK
AND OTHER REASONS.
 5. VISIBLE SERVICES ONLY HAVE BEEN
LOCATED BY SURVEY.
 6. BOUNDARIES PLOTTED ARE ACCURATE FOR D.A. PURPOSES.
BOUNDARY INFORMATION HAS BEEN COMPILED FROM INFORMATION
SHOWN ON PLANS ON PUBLIC RECORD AT OFFICE OF LAND AND
PROPERTY MANAGEMENT AUTHORITY.
BOUNDARIES SHOULD BE MARKED ON THE GROUND PRIOR TO ANY FURTHER
DEVELOPMENT OF THE LAND.
 7. THE FOLLOWING ABBREVIATIONS HAVE BEEN USED:
SIP: SURFACE INLET PIT
L.P.: LIGHT POLE
MH: MAN HOLE



DIAL BEFORE YOU DIG
SHOULD BE CONTACTED
PRIOR TO ANY EXCAVATION ON SITE

TM trade mark of Association of Australian Dial Before You Dig Service Ltd, used under licence.

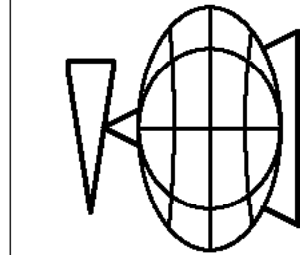

YSCO GEOMATICS
LAND RESOURCE CONSULTANTS

SUITE 4, 114 HAMPSHIRE ROAD, ARTARMON, 2084
PH: (02) 94195222 FAX: (02) 94194762
Email: info@yscogeomatics.com.au
Website: www.yscogeomatics.com.au
YOUNG SHIRAZ & COMPANY PTY LTD A/CN 002 819 885


GEOMATIC ENGINEERING
LAND & ENGINEERING SURVEYING
PROJECT MANAGEMENT
SOIL AND WATER MANAGEMENT
ENVIRONMENTAL PLANNING & DESIGN


Liability limited by a scheme
approved under Professional
Standards Legislation

DATE	REVISIONS	BY
27/10/16	LOT AREAS SHOW AT SHT 13	PS
07/07/16	WOOLLOOMOOLOO BAY BOUNDARY	PS
18/04/16	ISSUE (G) FOR REVIEW & COMMENT	PS
01/04/16	ISSUE (F) FOR REVIEW & COMMENT	PS
31/03/14	ISSUE (E) FOR REVIEW & COMMENT	PS

PLAN OF LOT 102 IN DP854472
"THE NSW ART GALLERY" AND ADJOINING
LANDS SHOWING SITE DETAIL AND LEVELS

DRAWN: MARCH 2014
CHECKED: *[Signature]*
SCALE: 1/200 @ A1
DATUM: AHD
REFERENCE: 0714/1J
SHT B OF 16 SHTS

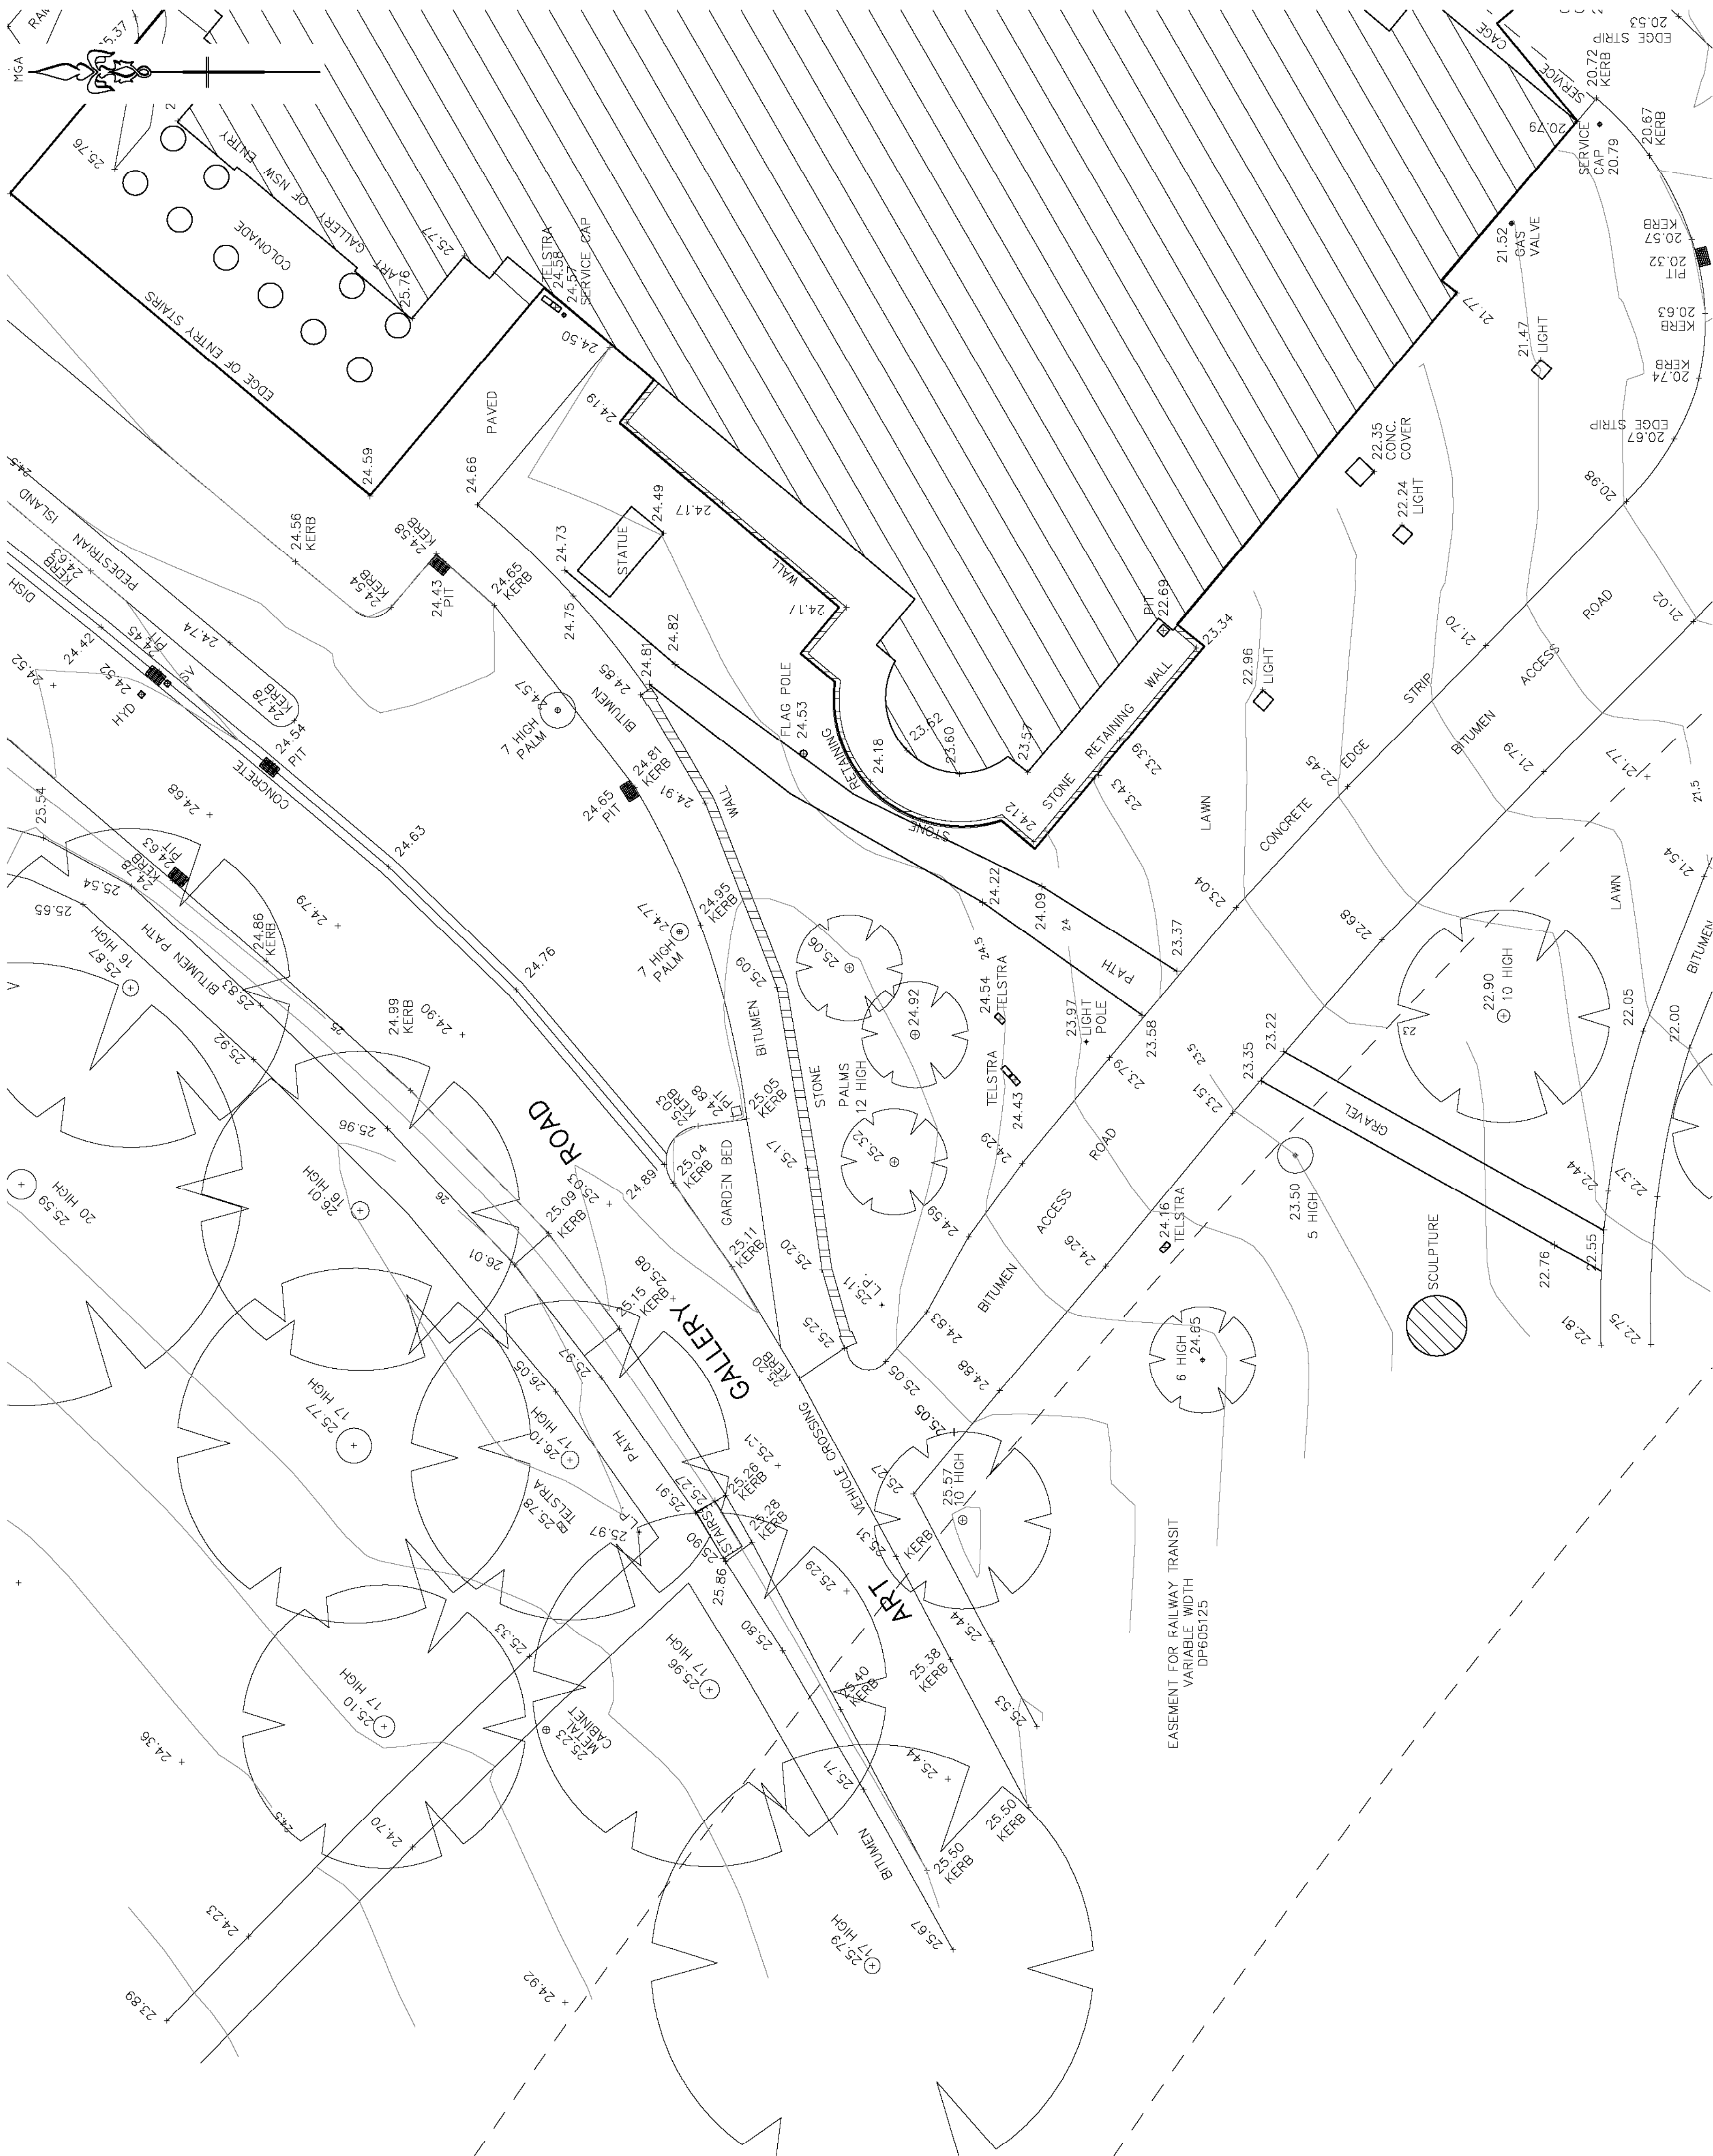

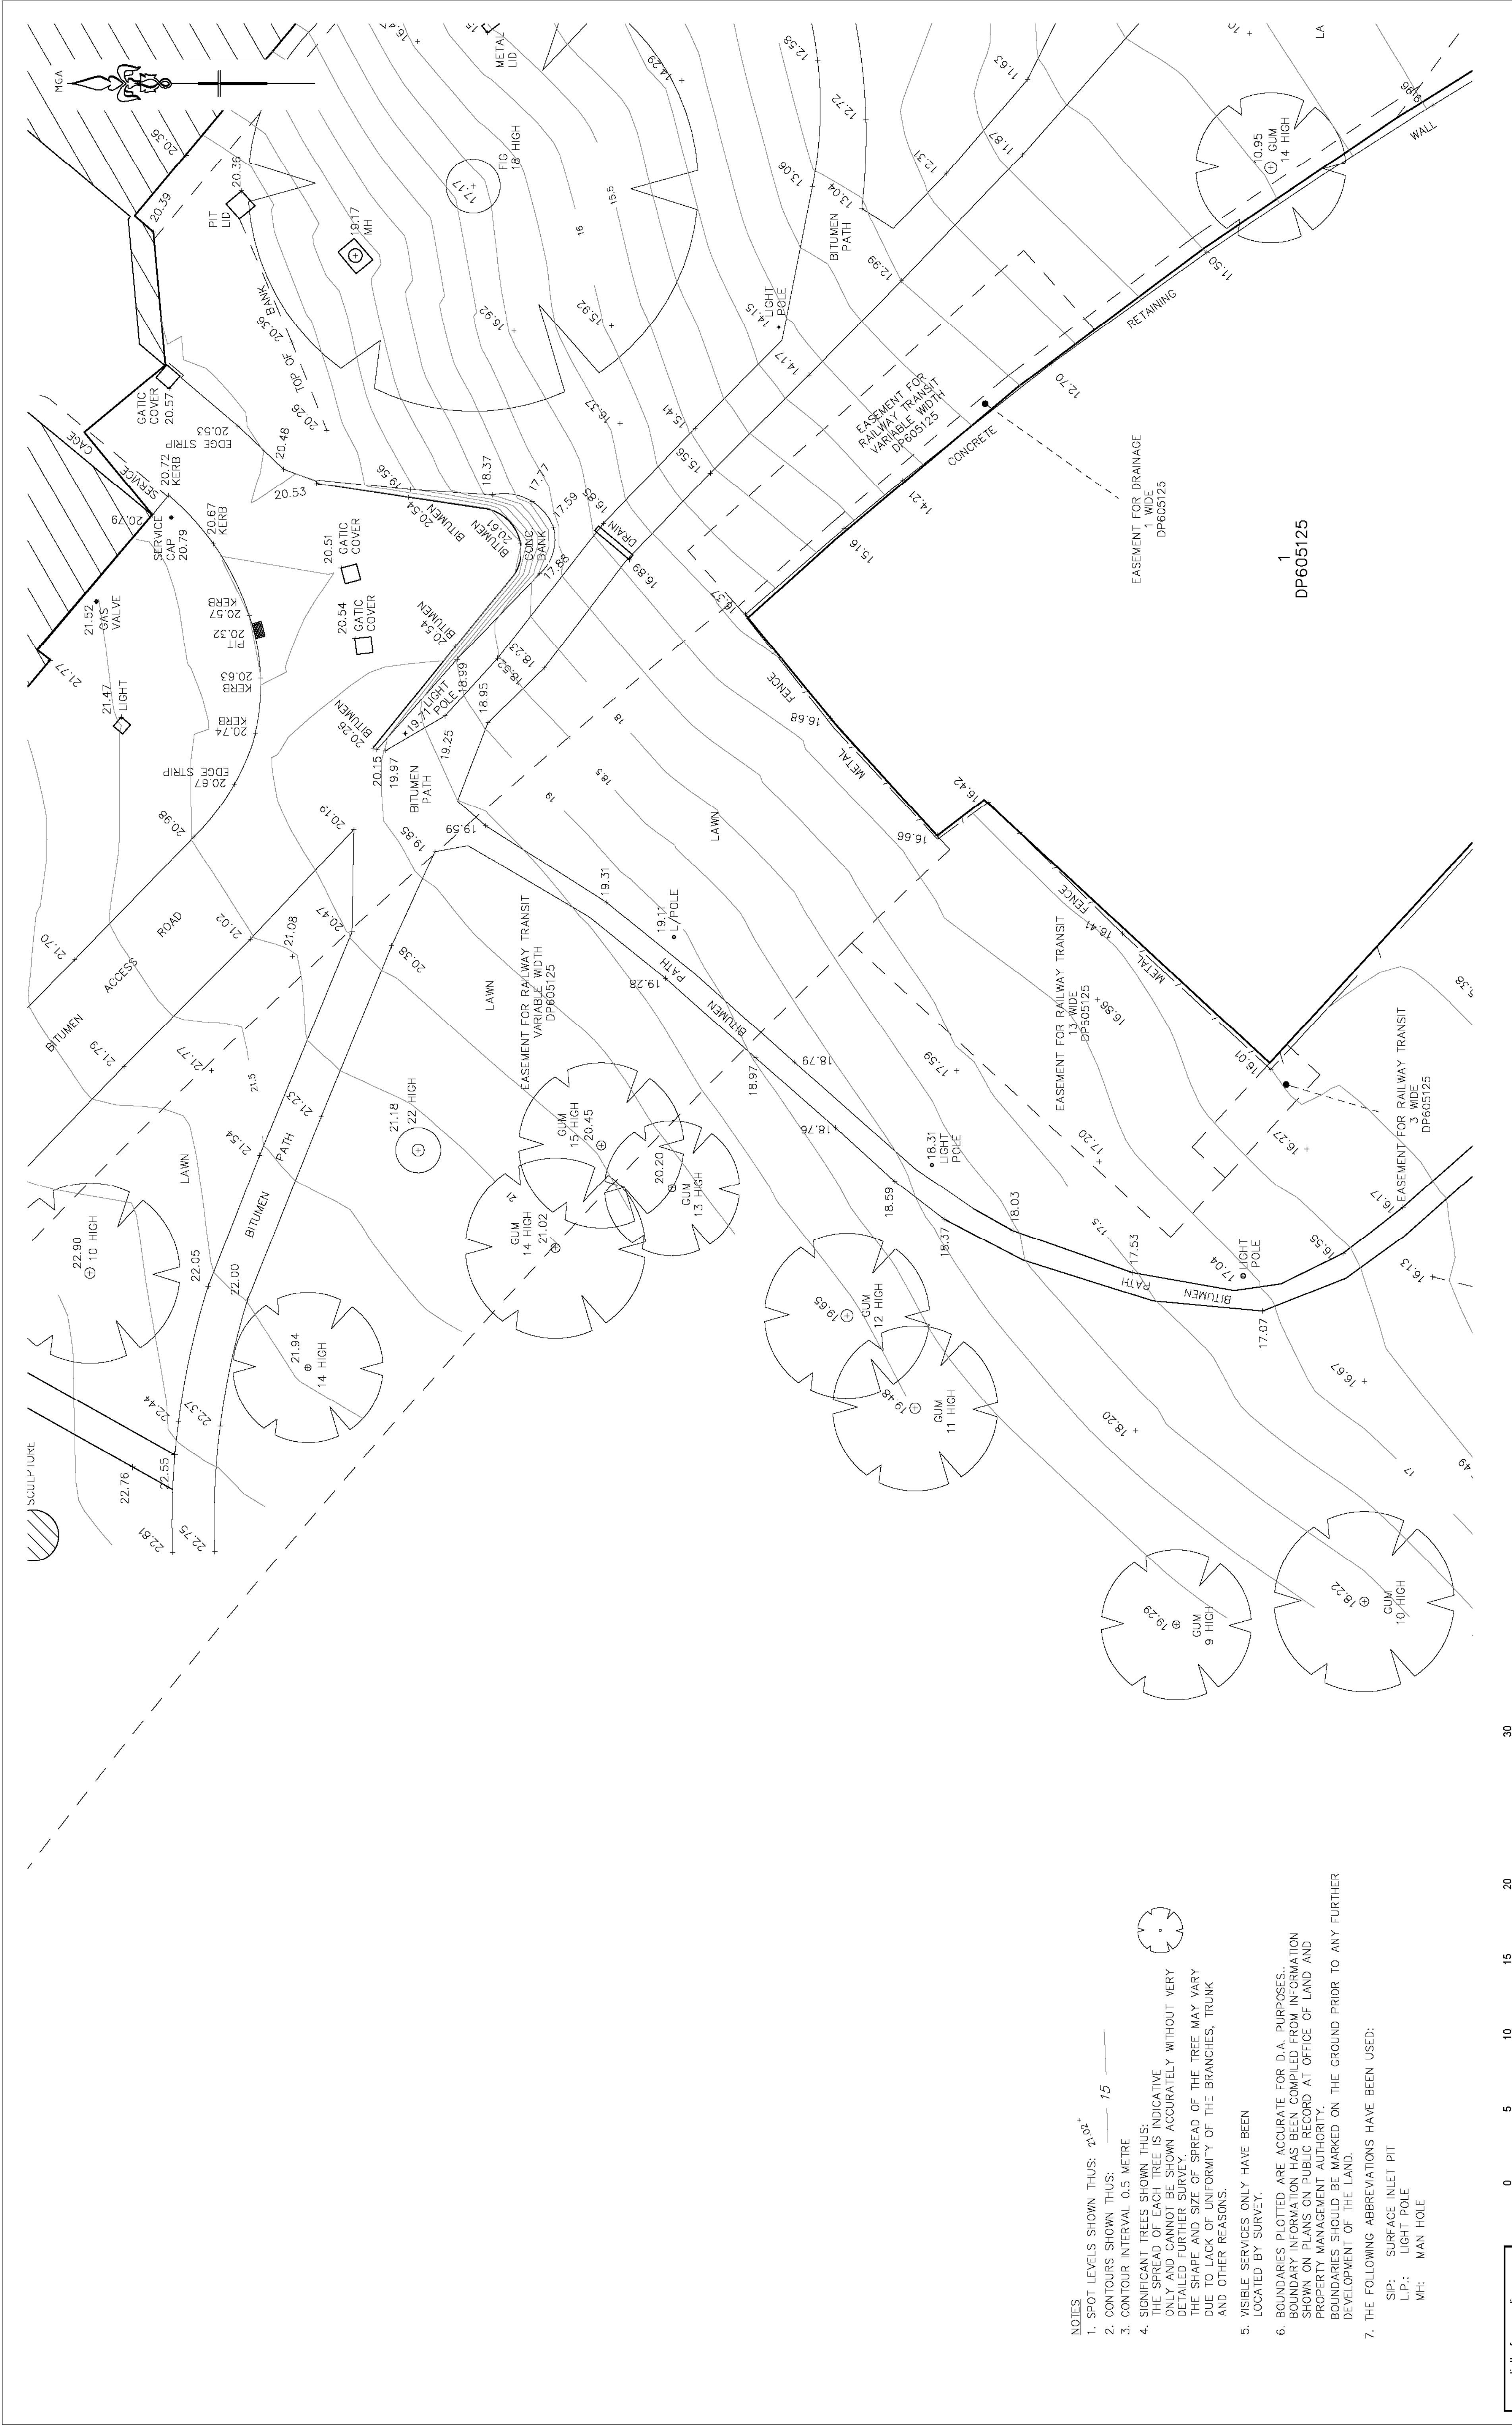

- NOTES
1. SPOT LEVELS SHOWN THUS: 21.02'
 2. CONTOURS SHOWN THUS: 15
 3. CONTOUR INTERVAL 0.5 METRE
 4. SIGNIFICANT TREES SHOWN THUS:
THE SPREAD OF EACH TREE IS INDICATIVE
ONLY AND CANNOT BE SHOWN ACCURATELY WITHOUT VERY
DETAILED FURTHER SURVEY.
THE SHAPE AND SIZE OF SPREAD OF THE TREE MAY VARY
DUE TO LACK OF UNIFORMITY OF THE BRANCHES, TRUNK
AND OTHER REASONS.
 5. VISIBLE SERVICES ONLY HAVE BEEN
LOCATED BY SURVEY.
 6. BOUNDARIES PLOTTED ARE ACCURATE FOR D.A. PURPOSES.
BOUNDARY INFORMATION HAS BEEN COMPILED FROM INFORMATION
SHOWN ON PLANS ON PUBLIC RECORD AT OFFICE OF LAND AND
PROPERTY MANAGEMENT AUTHORITY.
BOUNDARIES SHOULD BE MARKED ON THE GROUND PRIOR TO ANY FURTHER
DEVELOPMENT OF THE LAND.
 7. THE FOLLOWING ABBREVIATIONS HAVE BEEN USED:
SIP: SURFACE INLET PIT
L.P.: LIGHT POLE
MH: MAN HOLE



www.dialbeforeyoudig.com.au

DIAL 1100 BEFORE YOU DIG

TM

DIAL BEFORE YOU DIG
SHOULD BE CONTACTED
PRIOR TO ANY EXCAVATION ON SITE


TM: trade mark of Association of Australian Dial Before You Dig Service Ltd, used under licence.



0 5 10 15 20 30

1:200 @ A1
1:400 @ A3

DATE	REVISIONS	BY
27/10/16	LOT AREAS SHOW AT SHT 13	PS
07/07/16	WOOLLOOMOOLOO BAY BOUNDARY	PS
18/04/16	ISSUE (G) FOR REVIEW & COMMENT	PS
01/04/16	ISSUE (F) FOR REVIEW & COMMENT	PS
31/03/14	ISSUE (E) FOR REVIEW & COMMENT	PS

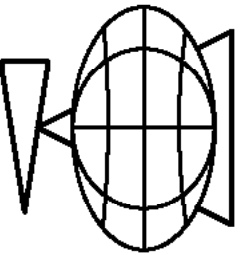

YSCO GEOMATICS
LAND RESOURCE CONSULTANTS


SUITE 4, 114 HAMPSHIRE ROAD, ARTARMON, 2084
PH: (02) 94194762
Fax: (02) 94194762
Website: www.yscogeomatics.com.au
YOUNG SHIRAZ & COMPANY PTY LTD A/C/A 002 818 885

GEOMATIC ENGINEERING
LAND & ENGINEERING SURVEYING
PROJECT MANAGEMENT
SOIL AND WATER MANAGEMENT
ENVIRONMENTAL PLANNING & DESIGN

Liability limited by a scheme
approved under Professional
Standards Legislation

DRAWN: MARCH 2014	CHECKED: 	SCALE: 1/200 @ A1	DATUM: AHD	REFERENCE: 0714/1J SHT 10 OF 15 SHTS
-------------------------	---	-------------------------	---------------	--

PLAN OF LOT 102 IN DP854472
"THE NSW ART GALLERY" AND ADJOINING
LANDS SHOWING SITE DETAIL AND LEVELS

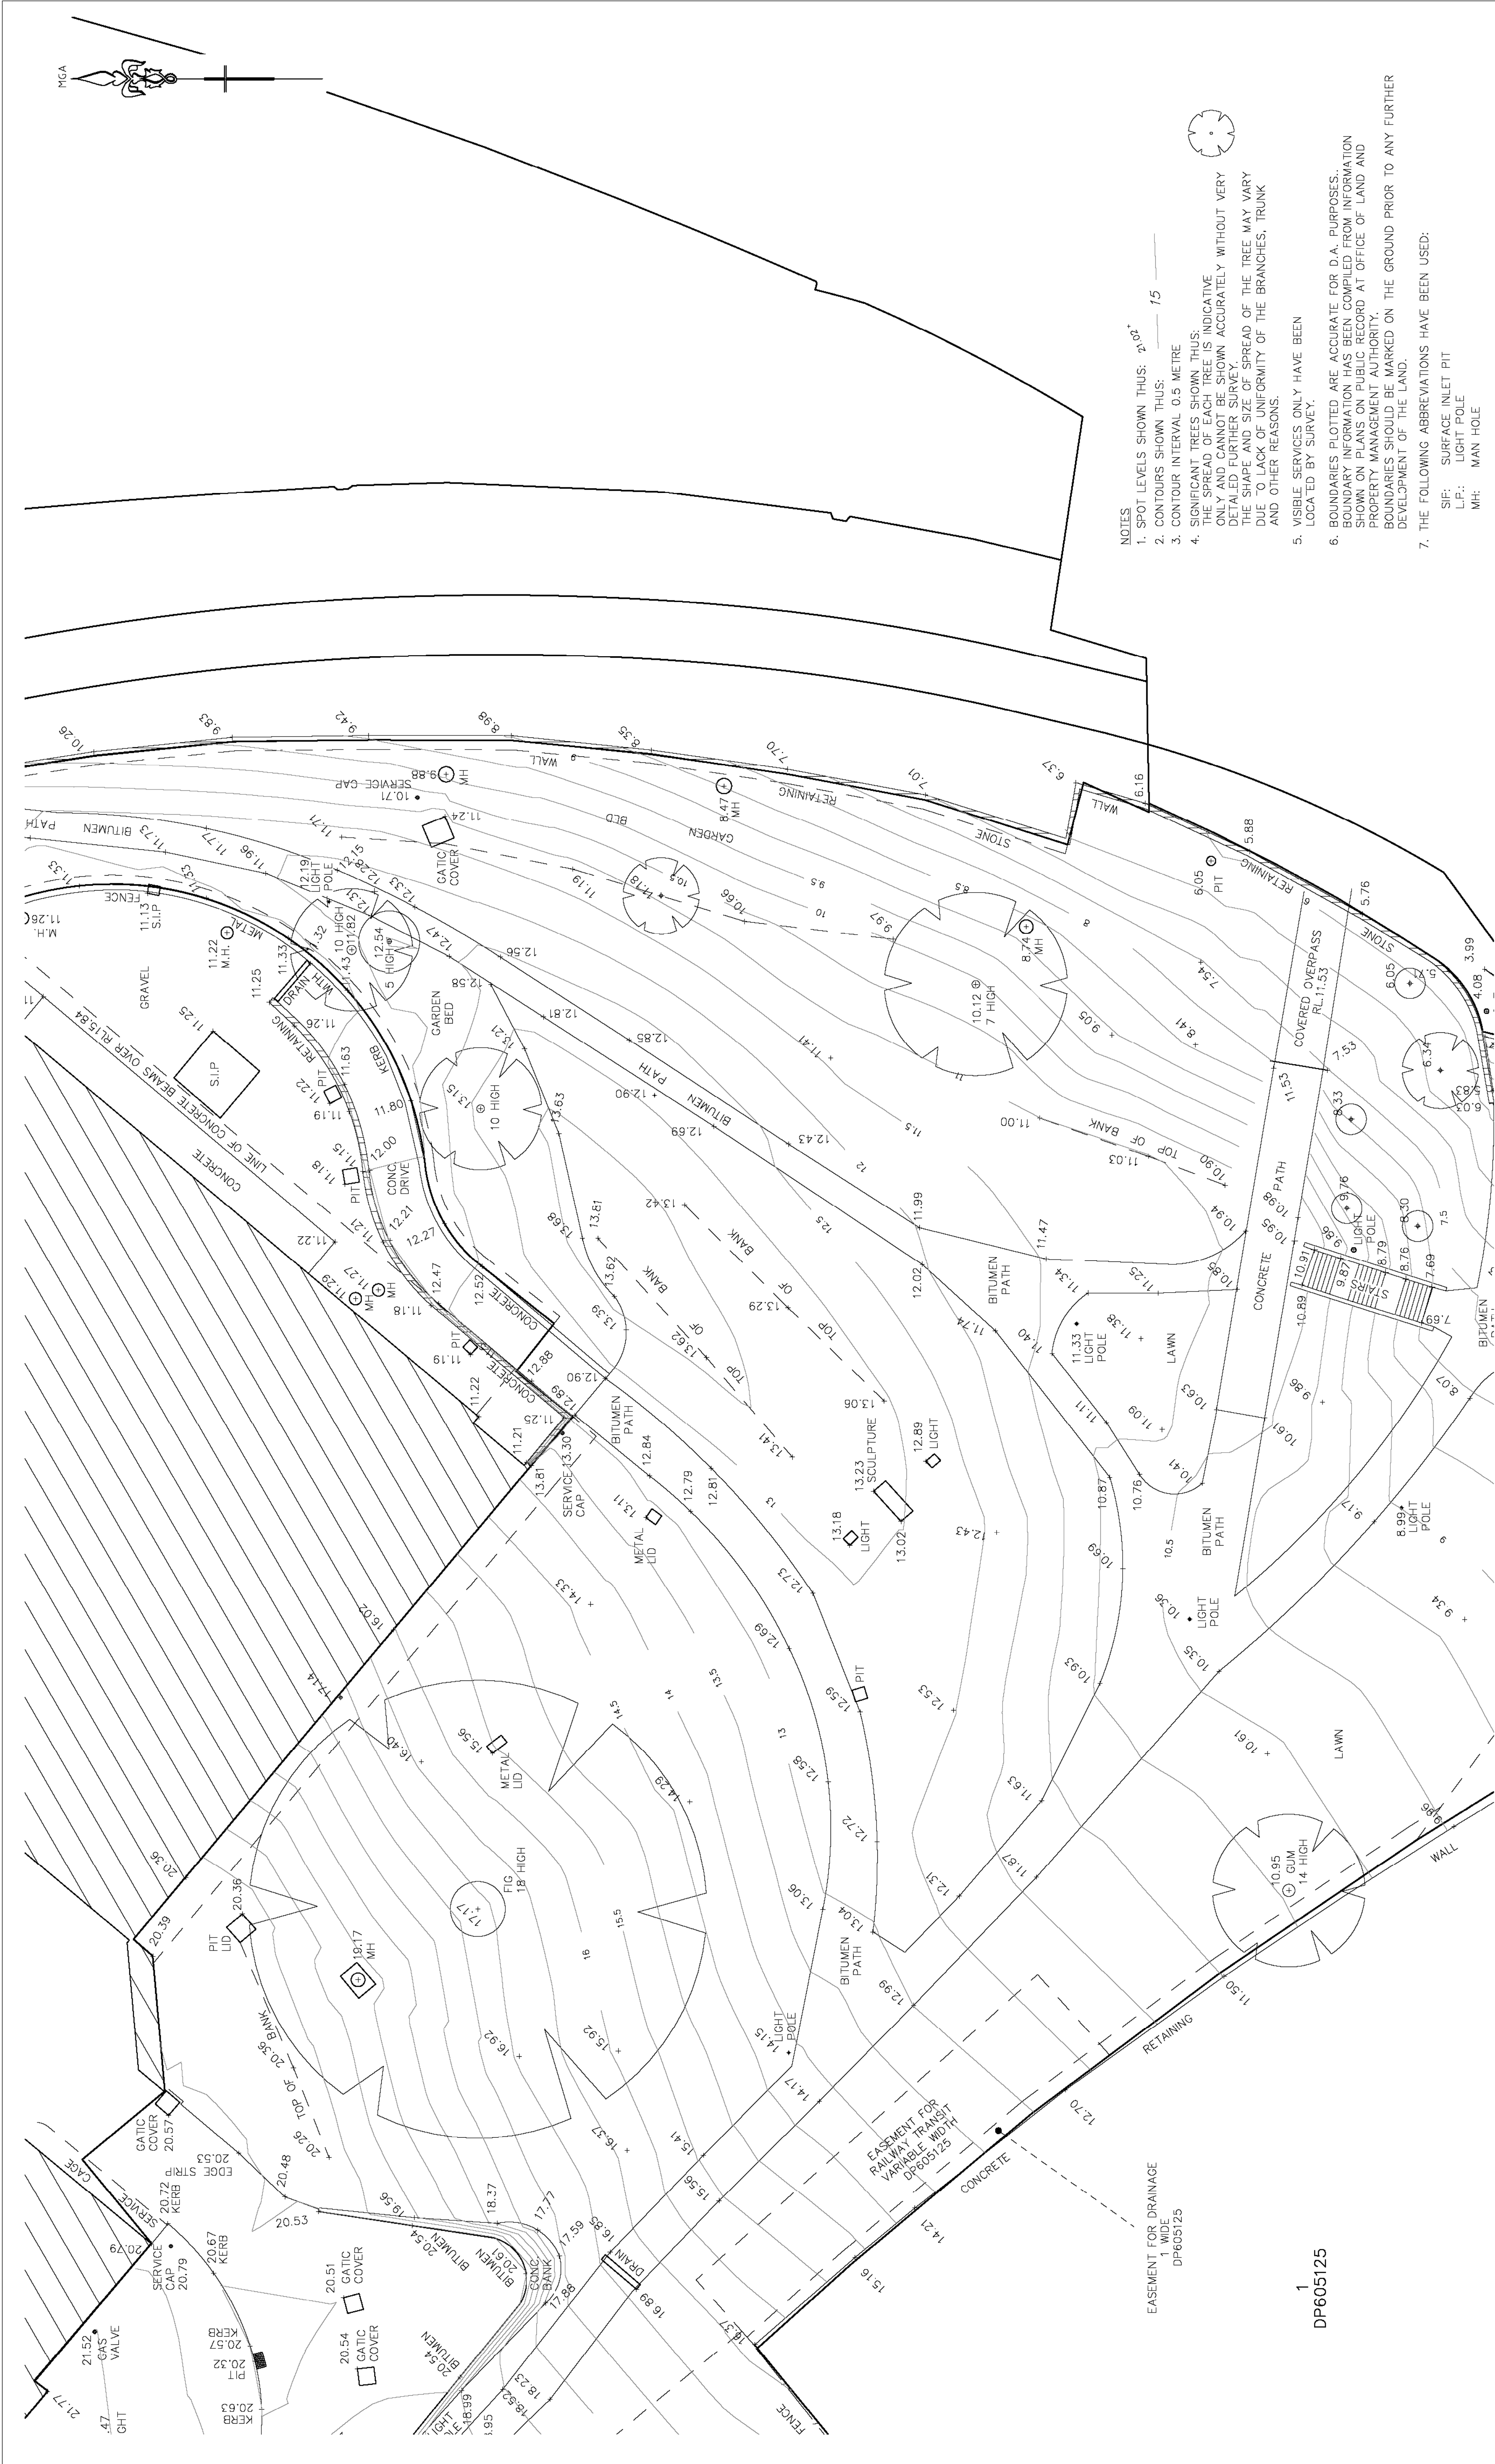

NOTES

1. SPOT LEVELS SHOWN THUS: 21.02
2. CONTOURS SHOWN THUS: 15
3. CONTOUR INTERVAL 0.5 METRE
4. SIGNIFICANT TREES SHOWN THUS:
ONLY AND CANNOT BE SHOWN ACCURATELY WITHOUT VERY
DETAILED UNDER SURFACE SURVEY.
THE SHAPE AND SIZE OF SPREAD OF THE TREE MAY VARY
DUE TO LACK OF UNIFORMITY OF THE BRANCHES, TRUNK
AND OTHER REASONS.
5. VISIBLE SERVICES ONLY HAVE BEEN
LOCATED BY SURVEY.
6. BOUNDARIES PLOTTED ARE ACCURATE FOR D.A. PURPOSES.
BOUNDARY INFORMATION HAS BEEN COMPILED FROM INFORMATION
SHOWN ON PLANS ON PUBLIC RECORD AT OFFICE OF LAND AND
PROPERTY MANAGEMENT AUTHORITY.
BOUNDARIES SHOULD BE MARKED ON THE GROUND PRIOR TO ANY FURTHER
DEVELOPMENT OF THE LAND.
7. THE FOLLOWING ABBREVIATIONS HAVE BEEN USED:
SIF: SURFACE INLET PIT
L.P.: LIGHT POLE
MH: MAN HOLE




TM

DIAL BEFORE YOU DIG
SHOULD BE CONTACTED
PRIOR TO ANY EXCAVATION ON SITE

TM: trade mark of Association of Australian Dial Before You Dig Services Ltd; used under licence.



1:200 @ A1
1:400 @ A3

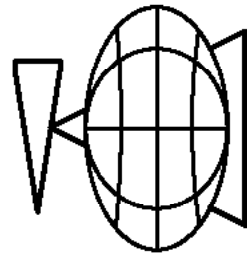

YSCO GEOMATICS
LAND RESOURCE CONSULTANTS

SUITE 4, 114 HAMPDEN ROAD, ARTARMON, 2064
PH: (02) 94195222 FAX: (02) 94194762
EMAIL: info@yscogeomatics.com.au
Website: www.yscogeomatics.com.au
YOUNG SHINDICK & COMPANY PTY LTD A/C/A 002 818 885


GEOMATIC ENGINEERING
LAND & ENGINEERING SURVEYING
PROJECT MANAGEMENT
SOIL AND WATER MANAGEMENT
ENVIRONMENTAL PLANNING & DESIGN

Liability limited by a scheme
approved under Professional
Standards Legislation



PLAN OF LOT 102 IN DP654472 "THE NSW ART GALLERY" AND ADJOINING LANDS SHOWING SITE DETAIL AND LEVELS			
DRAWN: MARCH 2014	CHECKED: <i>[Signature]</i>	SCALE: 1/200 @ A1	DATUM: AHD REFERENCE: 0714/1J SHT 11 OF 16 SHTS

DATE	REVISIONS	BY
27/10/16	LOT AREAS SHOW AT SHT 13	PS
07/07/16	WOOLLOOMOOLOO BAY BOUNDARY	PS
18/04/16	ISSUE (G) FOR REVIEW & COMMENT	PS
01/04/16	ISSUE (F) FOR REVIEW & COMMENT	PS
31/03/14	ISSUE (E) FOR REVIEW & COMMENT	PS

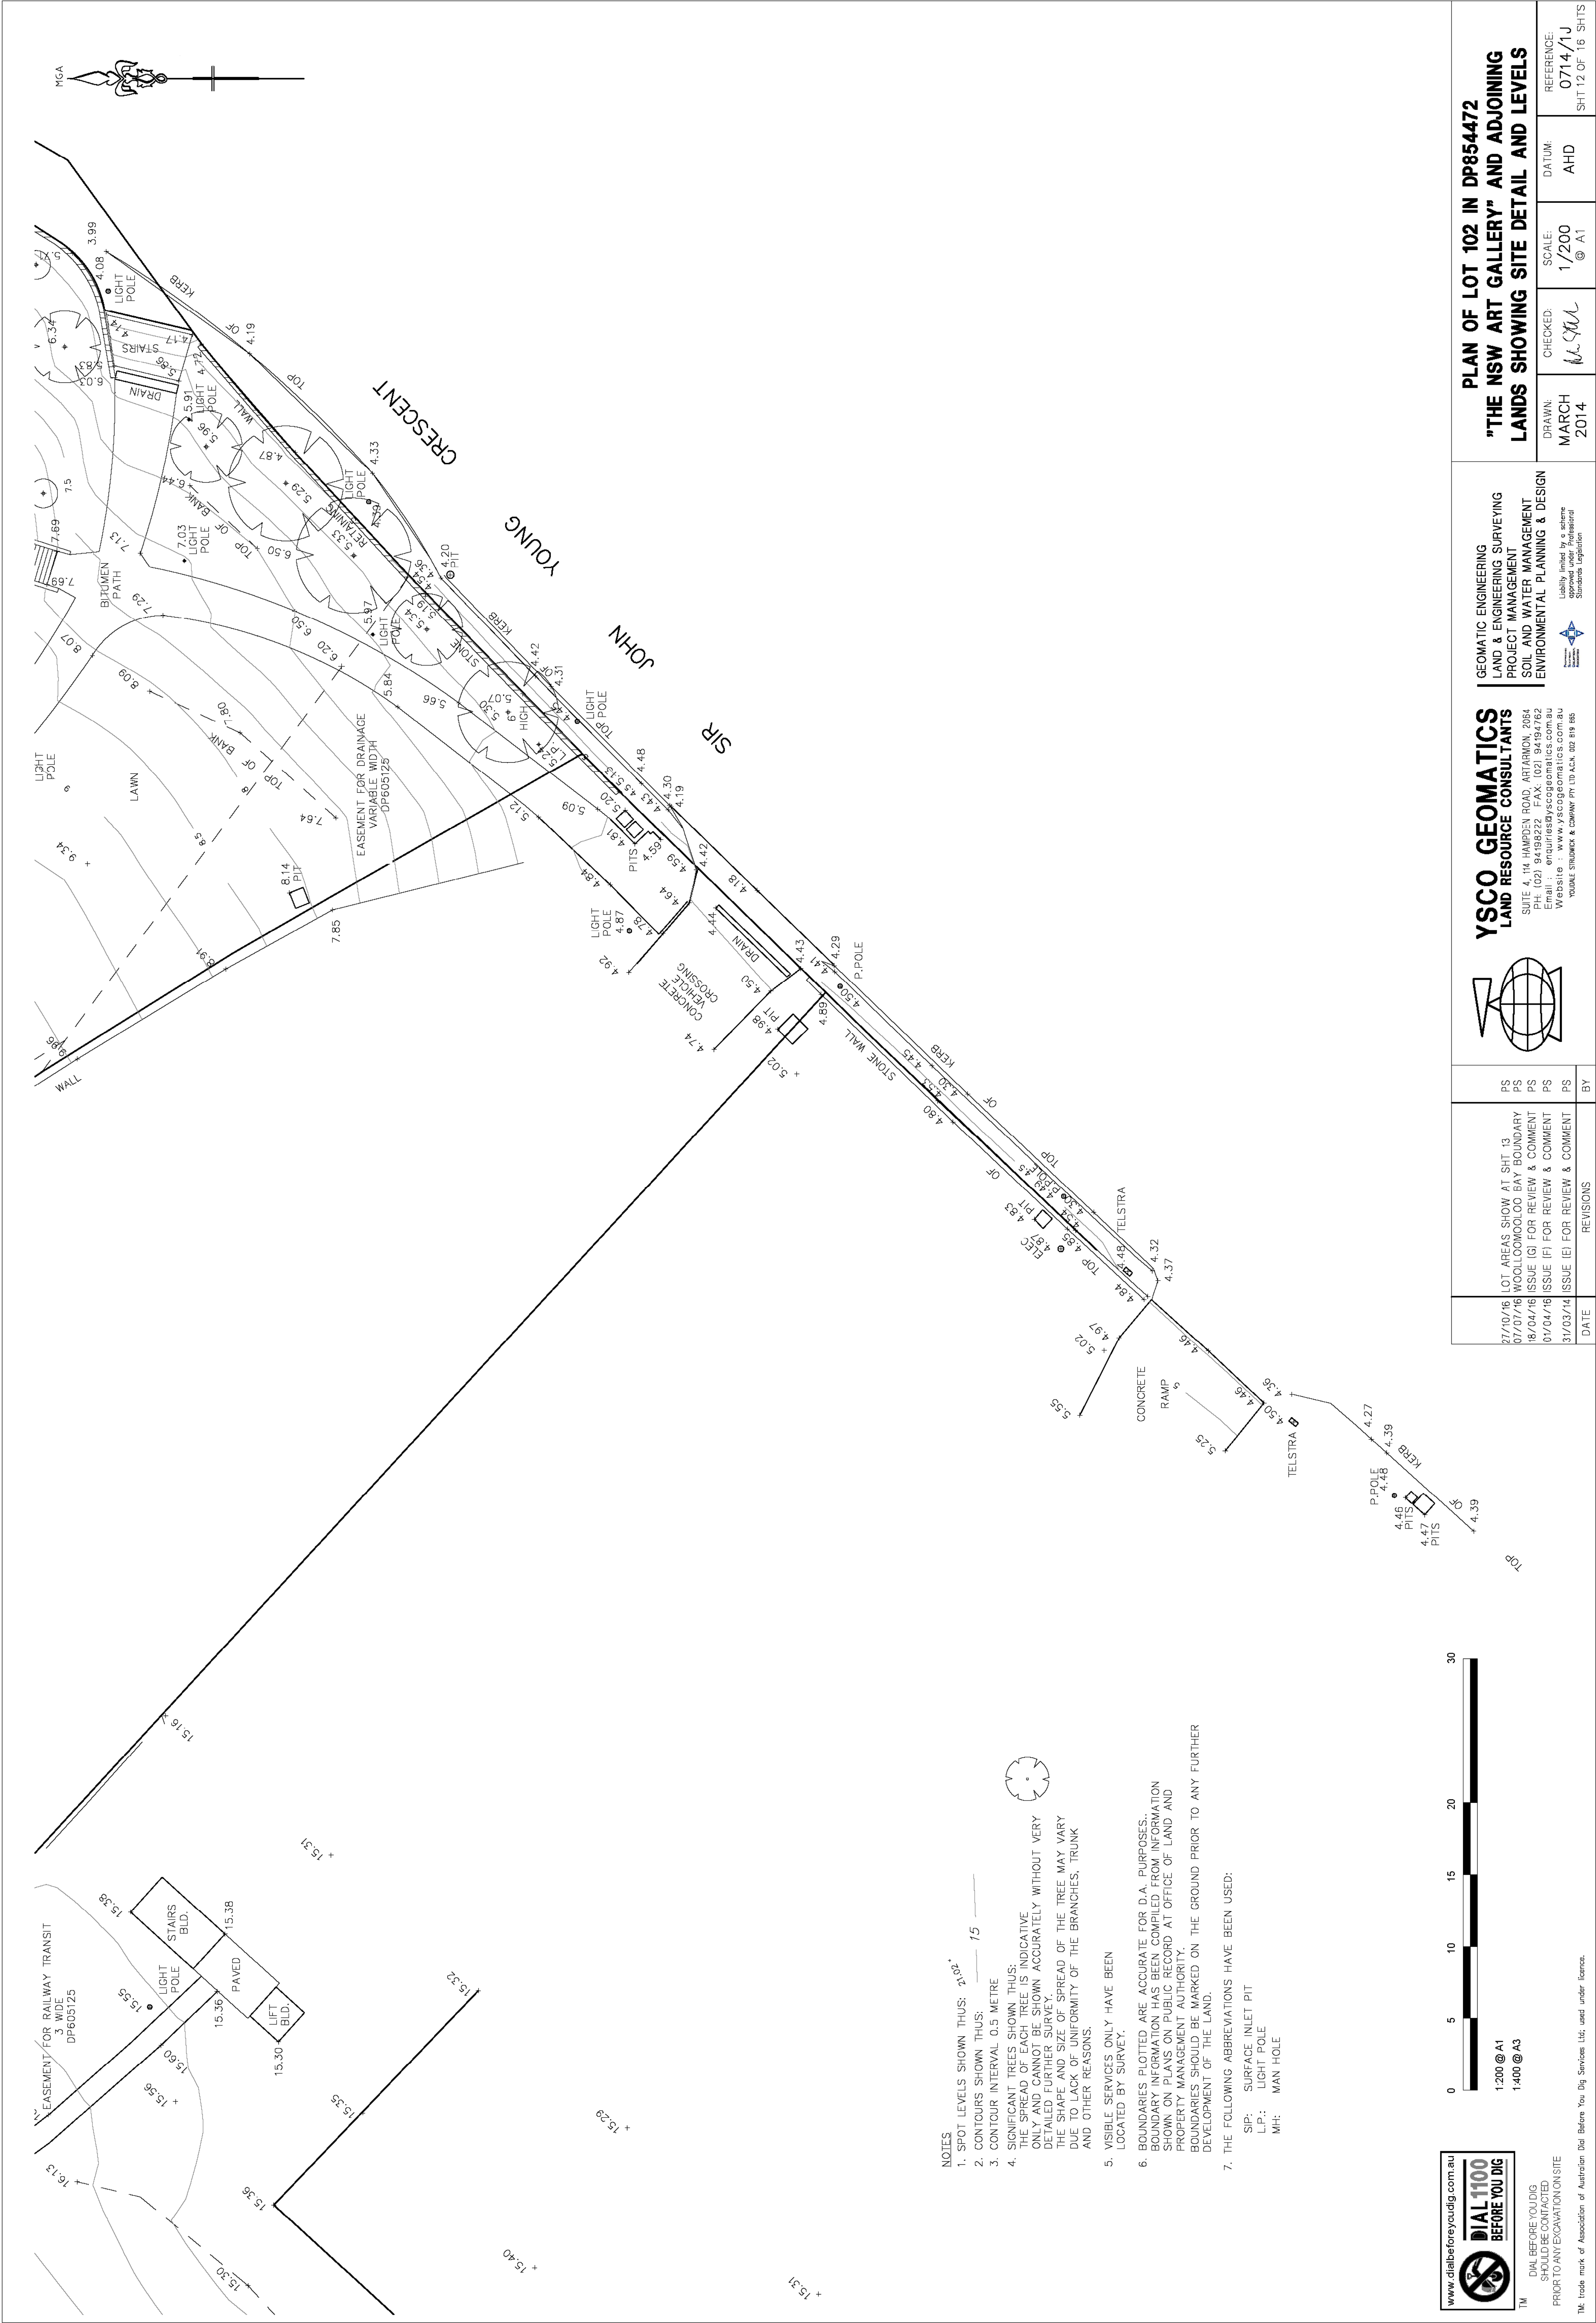




DIAL 1100
BEFORE YOU DIG

TM

DIAL BEFORE YOU DIG
SHOULD BE CONTACTED
PRIOR TO ANY EXCAVATION ON SITE

TM: trade mark of Association of Australian Dial Before You Dig Service Ltd, used under licence.

DATE	REVISIONS	BY
27/10/16	LOT AREAS SHOW AT SHT 13	PS
07/07/16	WOOLLOOMOOLOO BAY BOUNDARY	PS
18/04/16	ISSUE (G) FOR REVIEW & COMMENT	PS
01/04/16	ISSUE (F) FOR REVIEW & COMMENT	PS
31/03/14	ISSUE (E) FOR REVIEW & COMMENT	PS

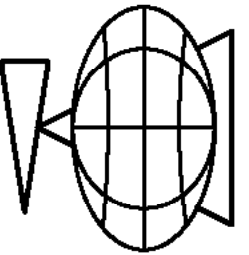

YSCO GEOMATICS
LAND RESOURCE CONSULTANTS

SUITE 4, 114 HAMPSHIRE ROAD, ARTARMON, 2084
PH: (02) 94194762
FAX: (02) 94194762
Email: info@yscogeomatics.com.au
Website: www.yscogeomatics.com.au
YOUNGLE STRONICK & COMPANY PTY LTD A.C.N. 002 818 885


GEOMATIC ENGINEERING
LAND & ENGINEERING SURVEYING
PROJECT MANAGEMENT
SOIL AND WATER MANING & DESIGN
ENVIRONMENTAL PLANNING & DESIGN

Liability limited by a scheme
approved under Professional
Standards Legislation

PLAN OF LOT 102 IN DP854472 "THE NSW ART GALLERY" AND ADJOINING LANDS SHOWING SITE DETAIL AND LEVELS			
DRAWN: MARCH 2014	CHECKED: <i>[Signature]</i>	SCALE: 1/200 @ A1	DATUM: AHD REFERENCE: 0714/1J SHT 12 OF 16 SHTS

CURRENT LAND AREAS
BY TITLE DIAGRAM

102/854472	1.084 ha
107/1105308	6,734 sq.m
108/1105308	8,086 sq.m
113/1105308	694.4 sq.m
115/1105308	924.2 sq.m
113/1199151	14.82 ha
34/39586	12.57 ha
35/39586	1,815 sq.m
51/47732	242.4 sq.m
4/259027	46.2 sq.m
9/1007565	4.587 ha

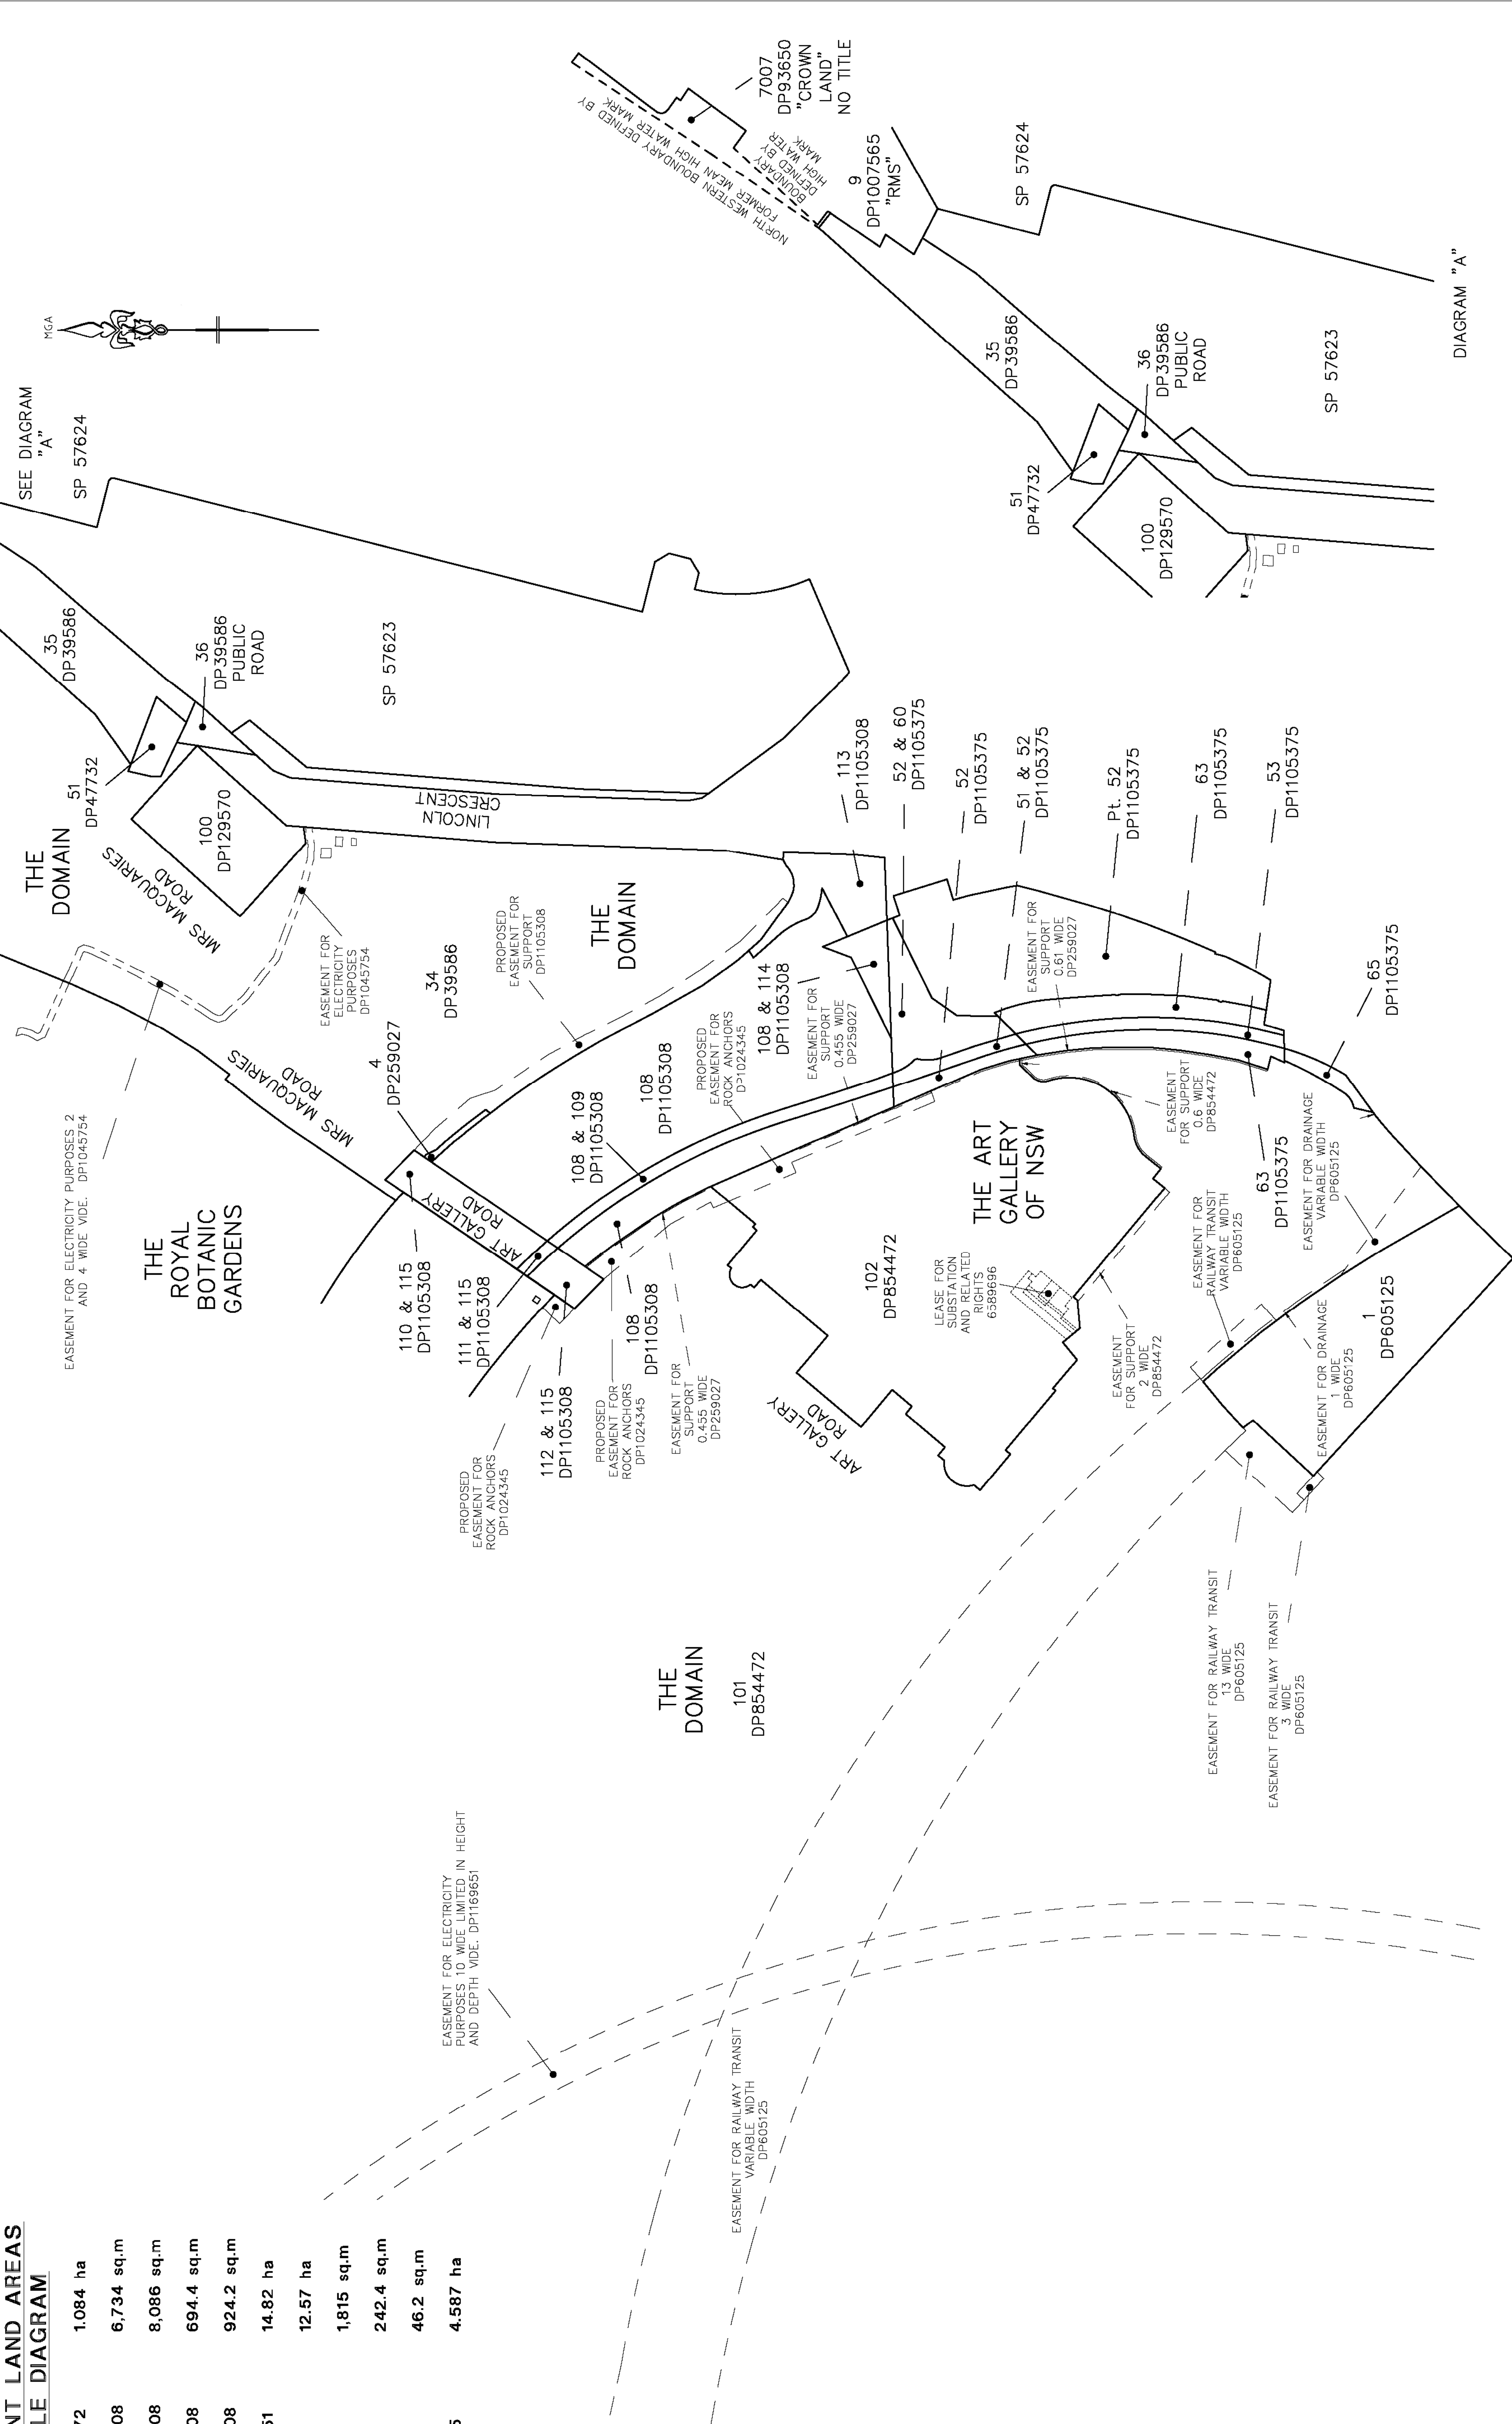


1:1000 @ A1
1:2000 @ A3



TM
DIAL BEFORE YOU DIG
SHOULD BE CONTACTED
PRIOR TO ANY EXCAVATION ON SITE

TM: trade mark of Association of Australian Dial Before You Dig Services Ltd, used under licence.

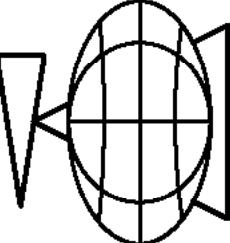

YSCO GEOMATICS
LAND RESOURCE CONSULTANTS

SUITE 4, 114 HAMPSHIRE ROAD, ARTARMON, 2064
PH: (02) 94196222, FAX: (02) 94194762
Email: info@yscogeomatics.com.au
Website: www.yscogeomatics.com.au
YOUNG STRAINICK & COMPANY PTY LTD A/CN 002 818 885


GEOMATIC ENGINEERING
LAND & ENGINEERING SURVEYING
PROJECT MANAGEMENT
SOIL AND WATER MANAGEMENT
ENVIRONMENTAL PLANNING & DESIGN

Liability limited by a scheme
approved under Professional
Standards Legislation


DATE	REVISIONS	BY
27/10/16	LOT AREAS SHOW AT SHT 13	PS
07/07/16	WOOLLOOMOOLOO BAY BOUNDARY	PS
18/04/16	ISSUE (G) FOR REVIEW & COMMENT	PS
01/04/16	ISSUE (F) FOR REVIEW & COMMENT	PS
31/03/14	ISSUE (E) FOR REVIEW & COMMENT	PS

PLAN OF LOT 102 IN DP854472 "THE NSW ART GALLERY" AND ADJOINING LANDS SHOWING SITE DETAIL AND LEVELS	DRAWN: MARCH 2014	CHECKED: <i>[Signature]</i>	SCALE: 1/1000 @ A1	DATUM: AHD	REFERENCE: 0714/1H SHT 13 OF 16 SHTS
--	-------------------------	--------------------------------	--------------------------	---------------	--

CADASTRAL DESCRIPTION SHEET

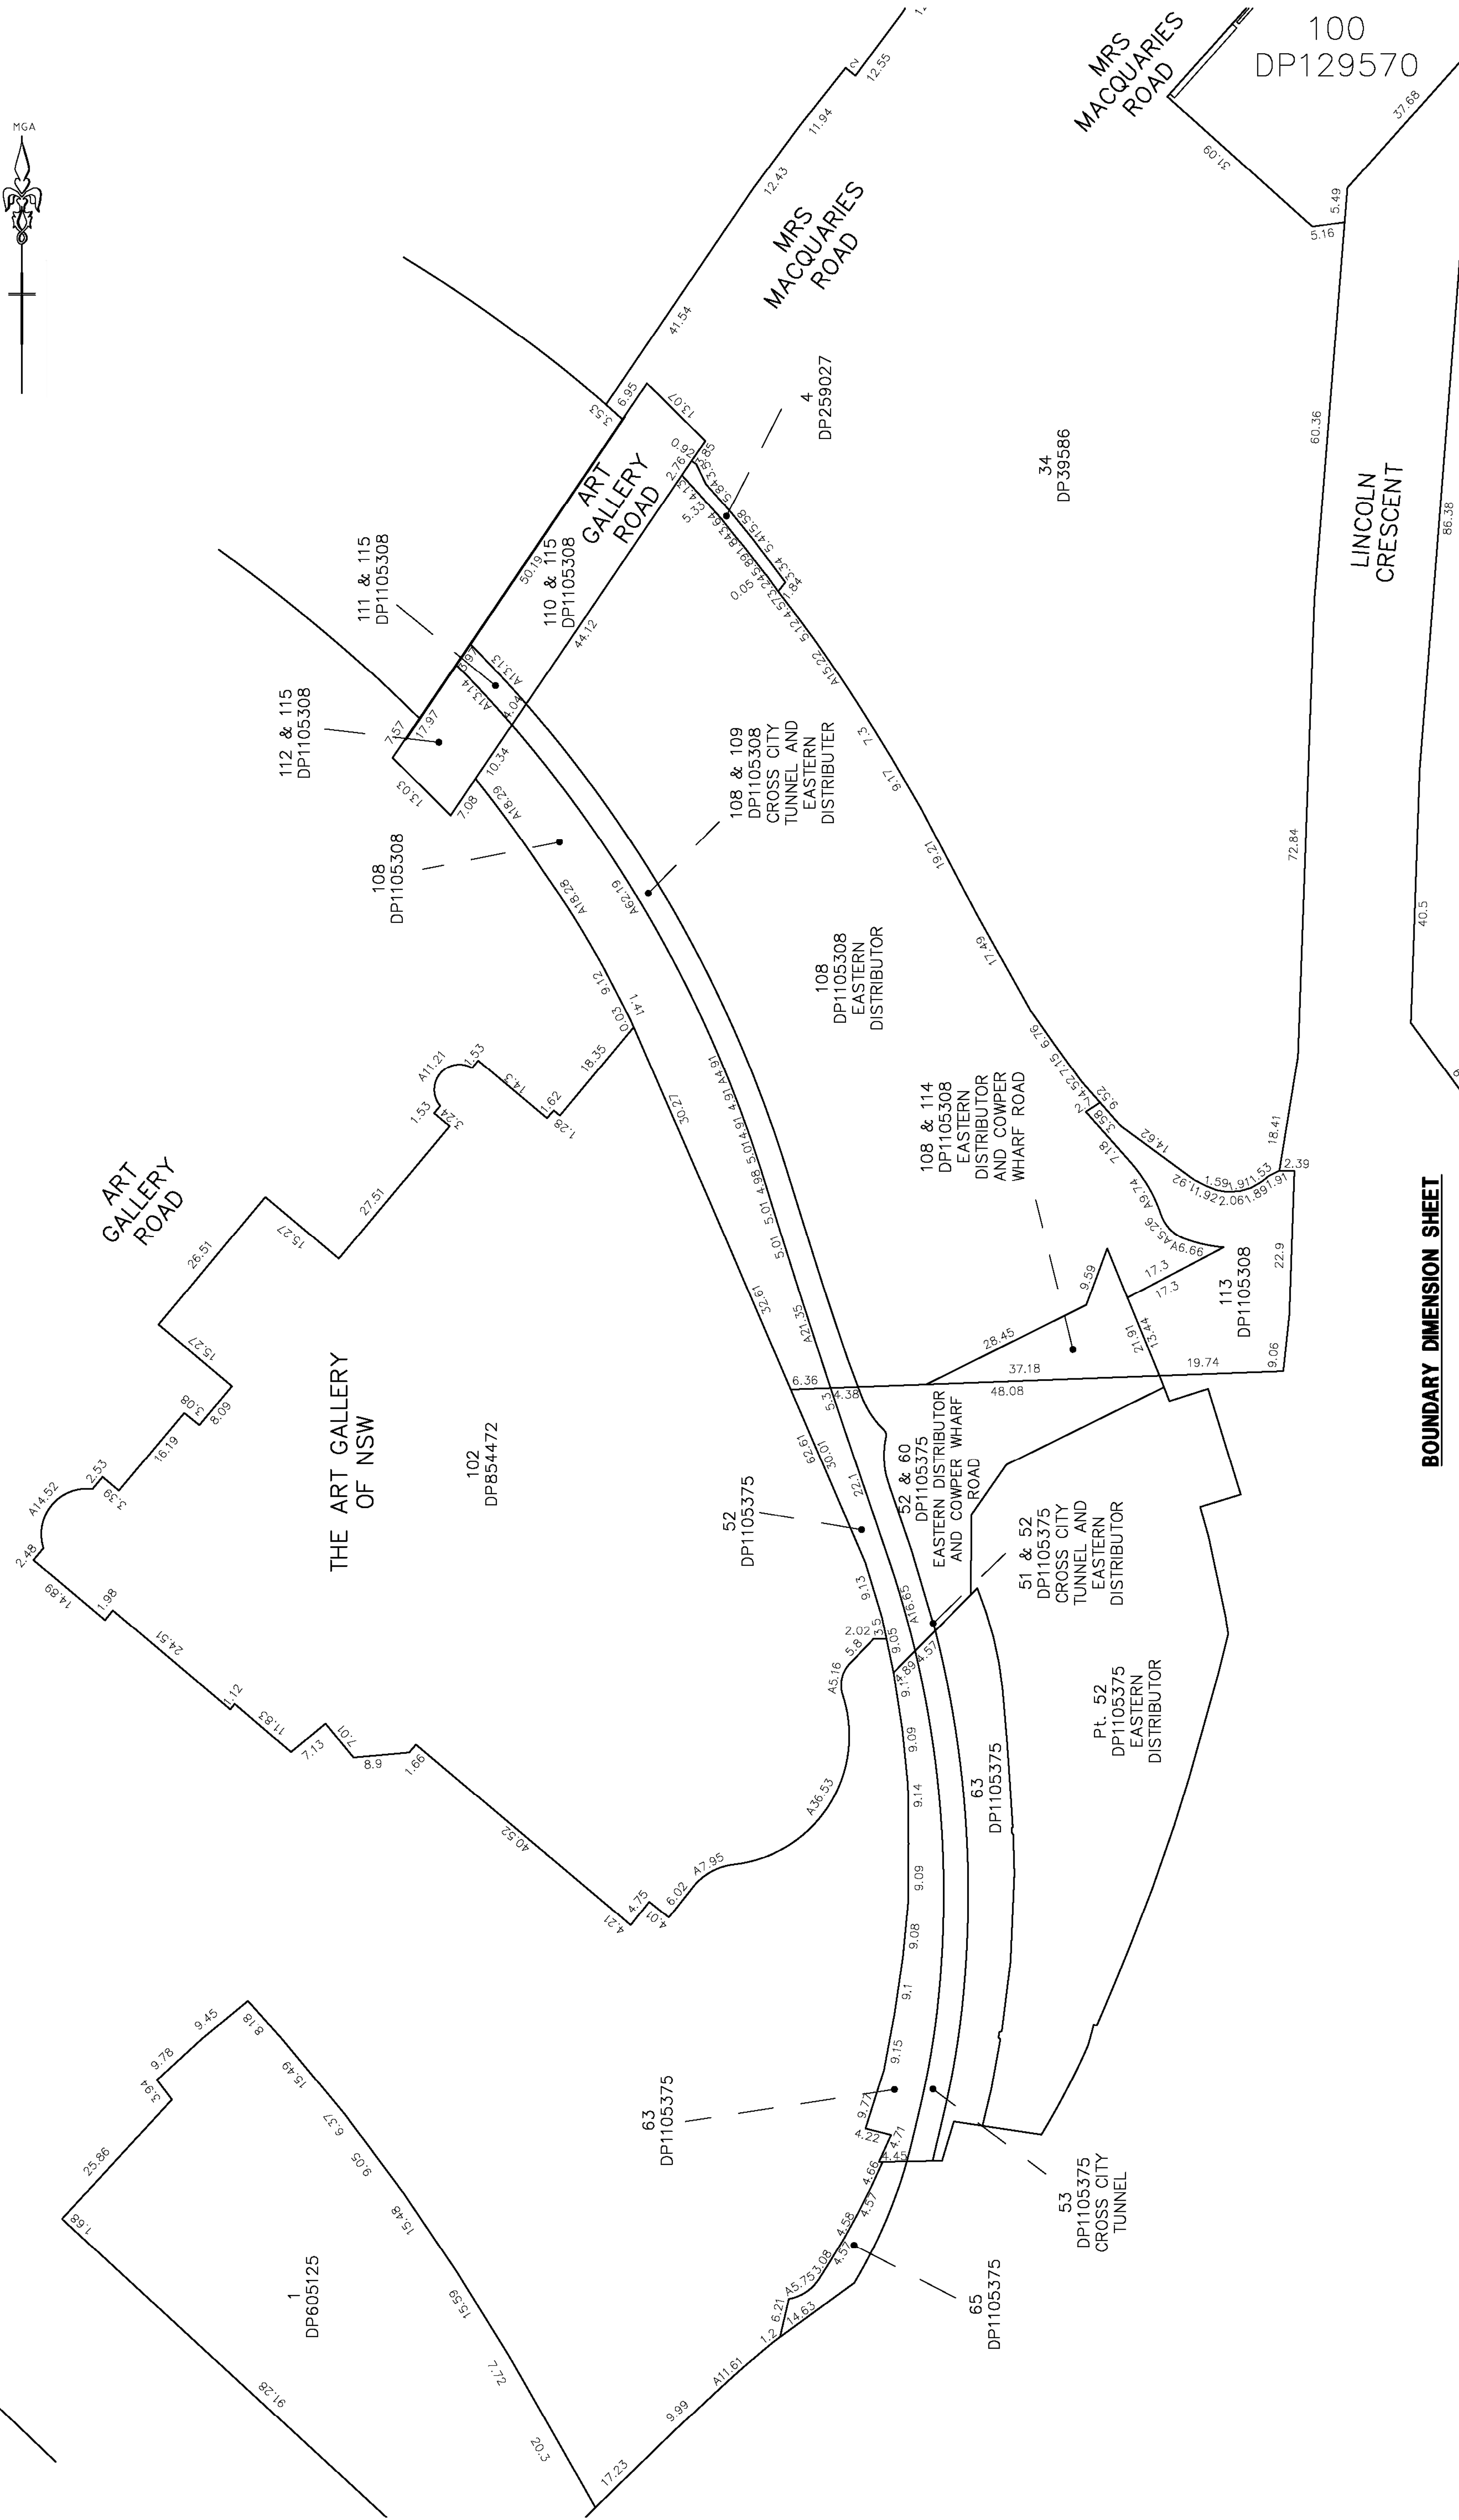

BOUNDARY DIMENSION SHEET

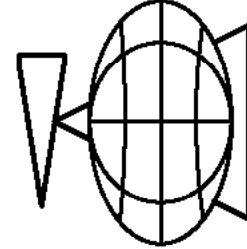

YSCO GEOMATICS
LAND RESOURCE CONSULTANTS

SUITE 4, 114 HAMPDEN ROAD, ARTARMON, 2064
 PH: (02) 94198222 FAX: (02) 94194762
 Email: enquiries@yscgeomatics.com.au
 Website: www.yscgeomatics.com.au
 YOUNDAINE STRUDWICK & COMPANY PTY LTD A.C.N. 002 819 855

Faculdade de Ciências
Universidade de Coimbra
0309/2023/A
A.000/2023.18

**THE INSTITUTE OF
ACTUARIES
OF THE UNITED KINGDOM**

**Liability limited by a scheme
approved under Professional
Standards Legislation**

Liability limited by a scheme approved under Professional Standards Legislation

PLAN OF LOT 102 IN DP854472

"THE NSW ART GALLERY" AND ADJOINING LANDS SHOWING SITE DETAIL AND LEVELS

CHECKED: _____ SCALE: _____

MARCH
2014

DATUM:

⑦ Δ1

REFERENCE:

0714/1H

TV: trade mark of Association of Australian Dial Before You Dia Services Ltd: used under licence.

TM
DIAL BEFORE YOU DIG
SHOULD BE CONTACTED
PRIOR TO ANY EXCAVATION ON SITE

MI


SHOULD BE CONTACTED
PRIOR TO ANY EXCAVATION ON SITE

NOTES

1. SPOT LEVELS SHOWN THUS: π^{102+}
2. CONTOURS SHOWN THUS: $\text{---} 15 \text{---}$
3. CONTOUR INTERVAL 0.5 METRE
4. SIGNIFICANT TREES SHOWN THUS:


THE SPREAD OF EACH TREE IS INDICATIVE ONLY AND CANNOT BE SHOWN ACCURATELY WITHOUT VERY DETAILED FURTHER SURVEY. THE SHAPE AND SIZE OF SPREAD OF THE TREE MAY VARY DUE TO LACK OF UNIFORMITY OF THE BRANCHES, TRUNK AND OTHER REASONS.
5. VISIBLE SERVICES ONLY HAVE BEEN LOCATED BY SURVEY.
6. BOUNDARIES PLOTTED ARE ACCURATE FOR D.A. PURPOSES. BOUNDARY INFORMATION HAS BEEN COMPILED FROM INFORMATION SHOWN ON PLANS ON PUBLIC RECORD AT OFFICE OF LAND AND PROPERTY MANAGEMENT AUTHORITY. BOUNDARIES SHOULD BE MARKED ON THE GROUND PRIOR TO ANY FURTHER DEVELOPMENT OF THE LAND.
7. THE FOLLOWING ABBREVIATIONS HAVE BEEN USED:

SP: SURFACE INLET PIT
LP: LIGHT POLE
MH: MAN HOLE

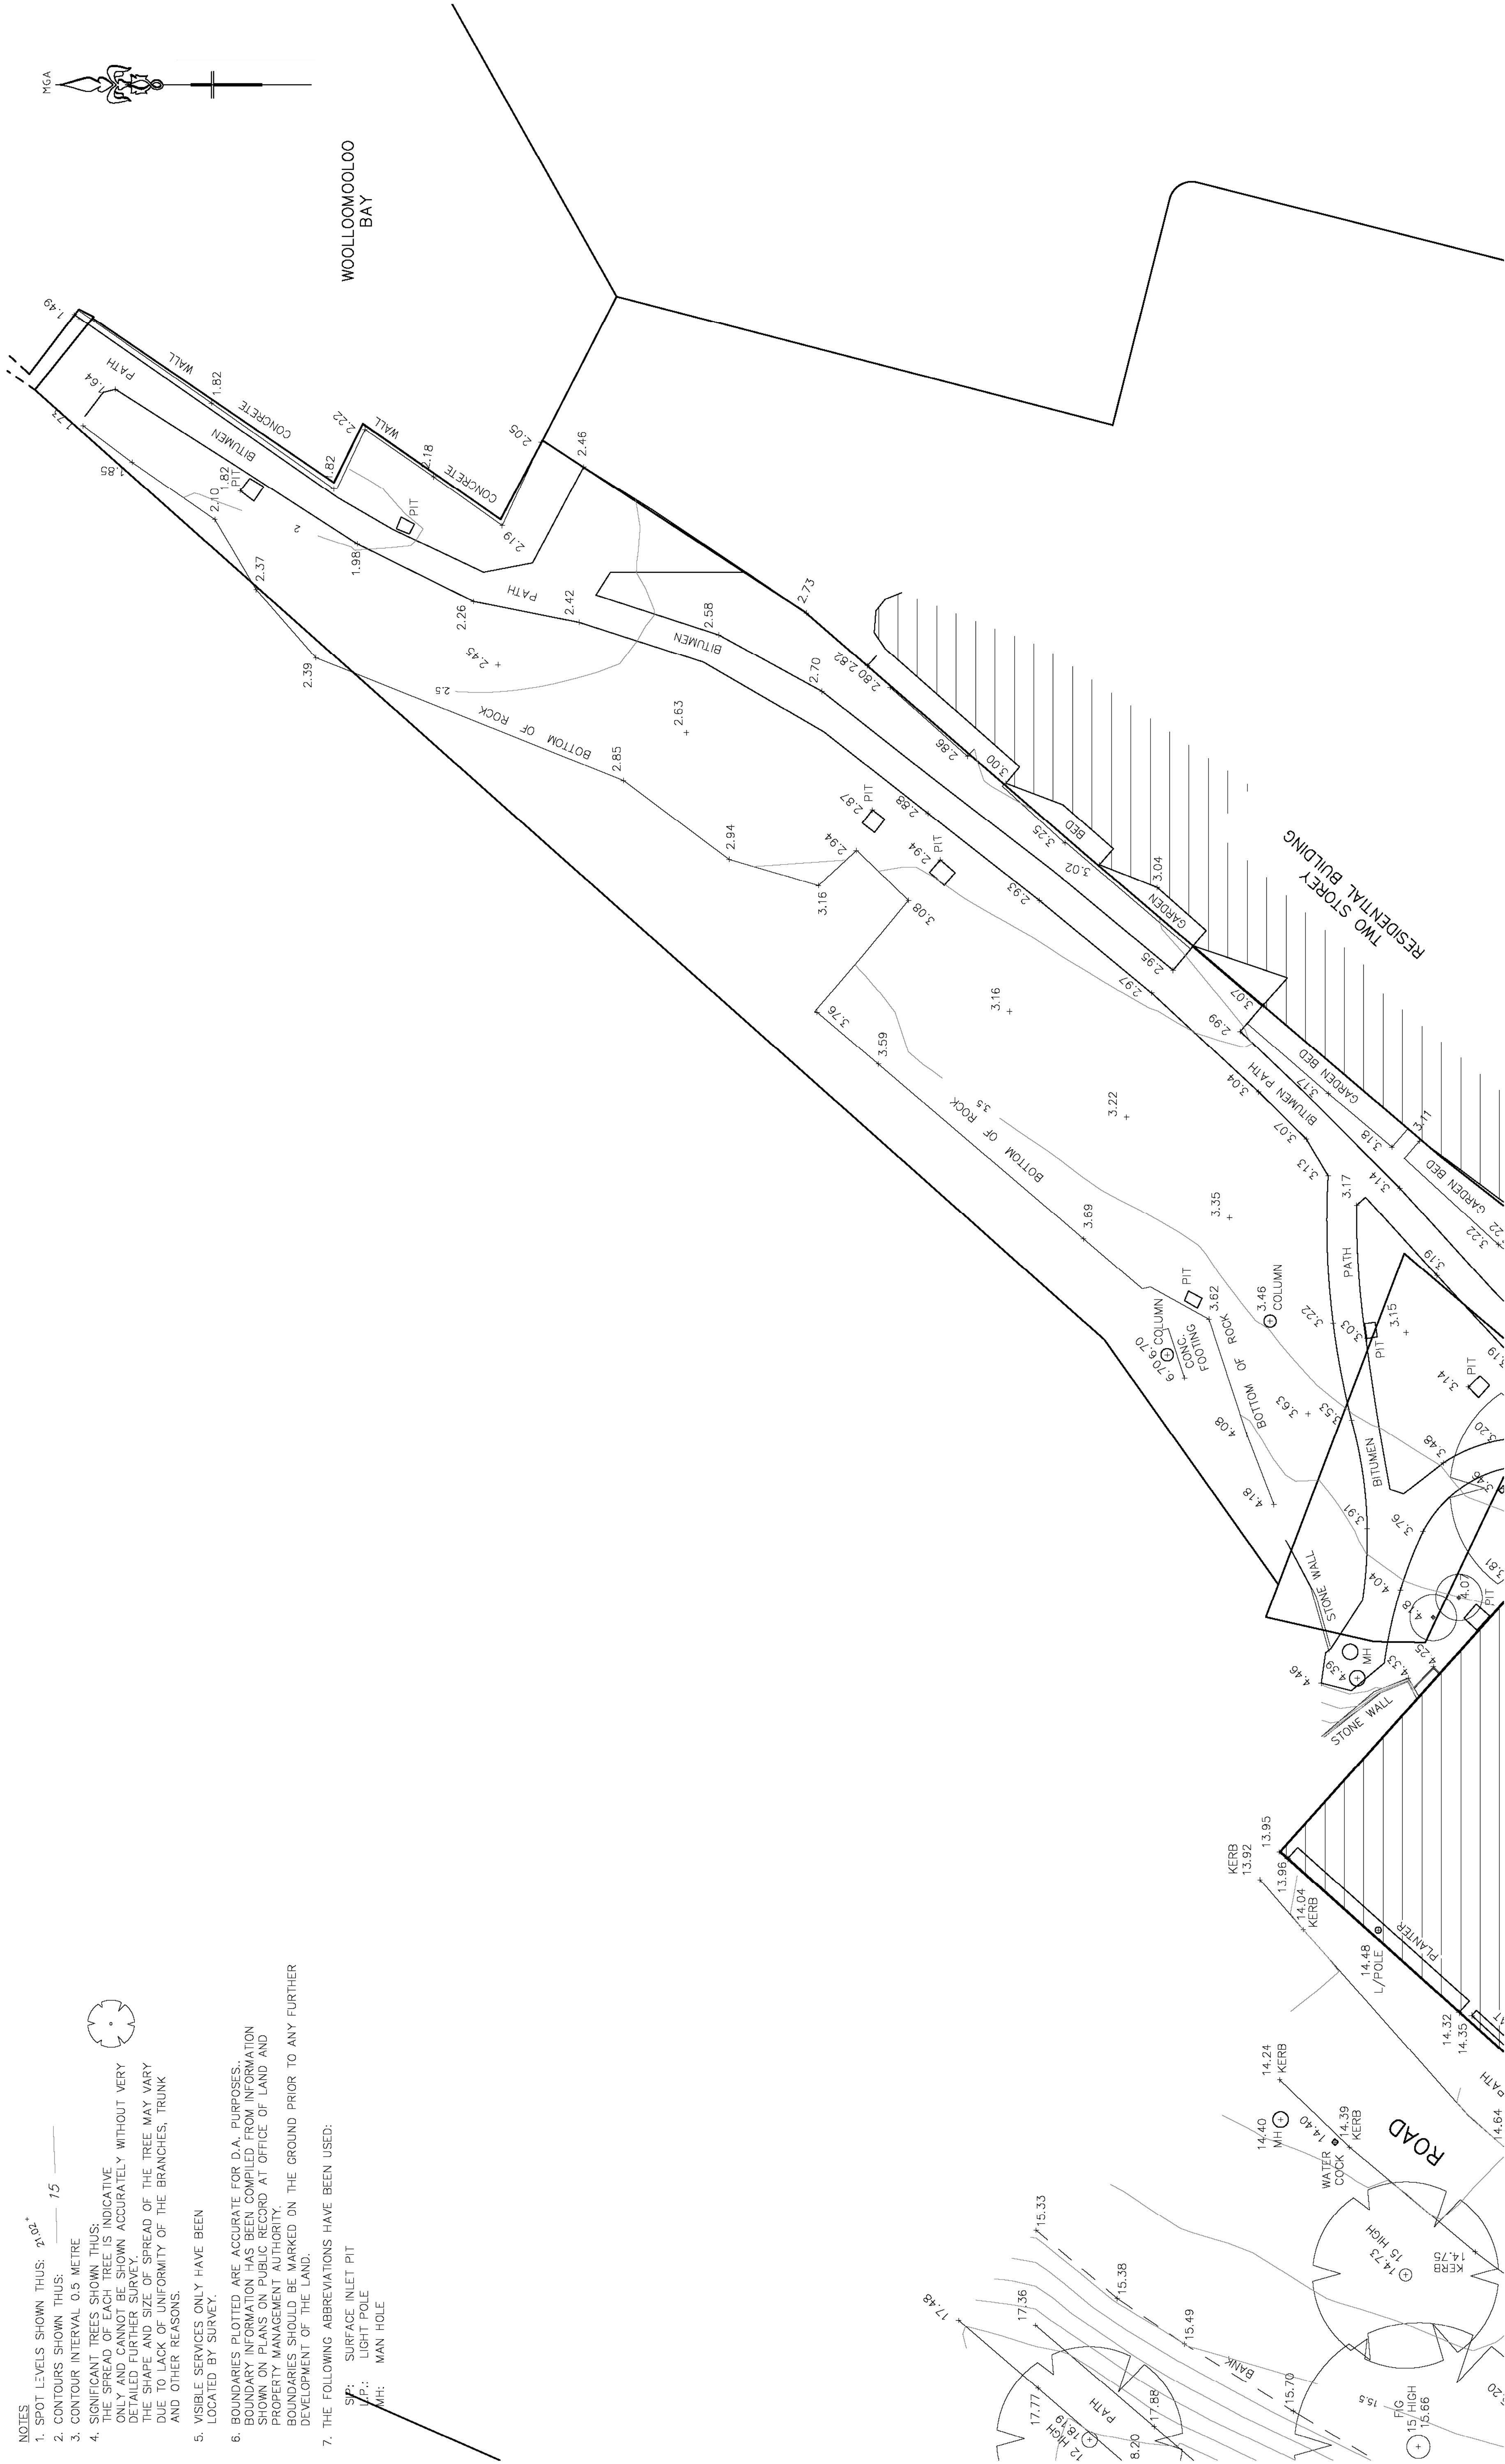

TM
DIAL BEFORE YOU DIG
SHOULD BE CONTACTED
PRIOR TO ANY EXCAVATION ON SITE

TM: trade mark of Association of Australian Dial Before You Dig Service Ltd; used under licence.

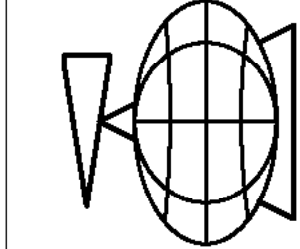

YSCO GEOMATICS
LAND RESOURCE CONSULTANTS

SUITE 4, 114 HAMPTON ROAD, ARTARMON, 2064
PH: (02) 94198222, FAX: (02) 94194762
Email: info@yscogeomatics.com.au
Website: www.yscogeomatics.com.au
YOUNGIE STRONACH & COMPANY PTY LTD A/CN 002 818 885




GEOMATIC ENGINEERING
LAND & ENGINEERING SURVEYING
PROJECT MANAGEMENT
SOIL AND WATER MANAGEMENT
ENVIRONMENTAL PLANNING & DESIGN

Liability limited by a scheme
approved under Professional
Standards Legislation

DATE	REVISIONS	BY
27/10/16	LOT AREAS SHOW AT SHT 13	PS
07/07/16	WOOLLOOMOOLOO BAY BOUNDARY	PS
18/04/16	ISSUE (G) FOR REVIEW & COMMENT	PS
01/04/16	ISSUE (F) FOR REVIEW & COMMENT	PS
31/03/14	ISSUE (E) FOR REVIEW & COMMENT	PS

PLAN OF LOT 102 IN DP854472 "THE NSW ART GALLERY" AND ADJOINING LANDS SHOWING SITE DETAIL AND LEVELS			
DRAWN: MARCH 2014	CHECKED: <i>[Signature]</i>	SCALE: 1/200 @ A1	DATUM: AHD
REFERENCE: 0714/1J			SHT 15 OF 16 SHTS

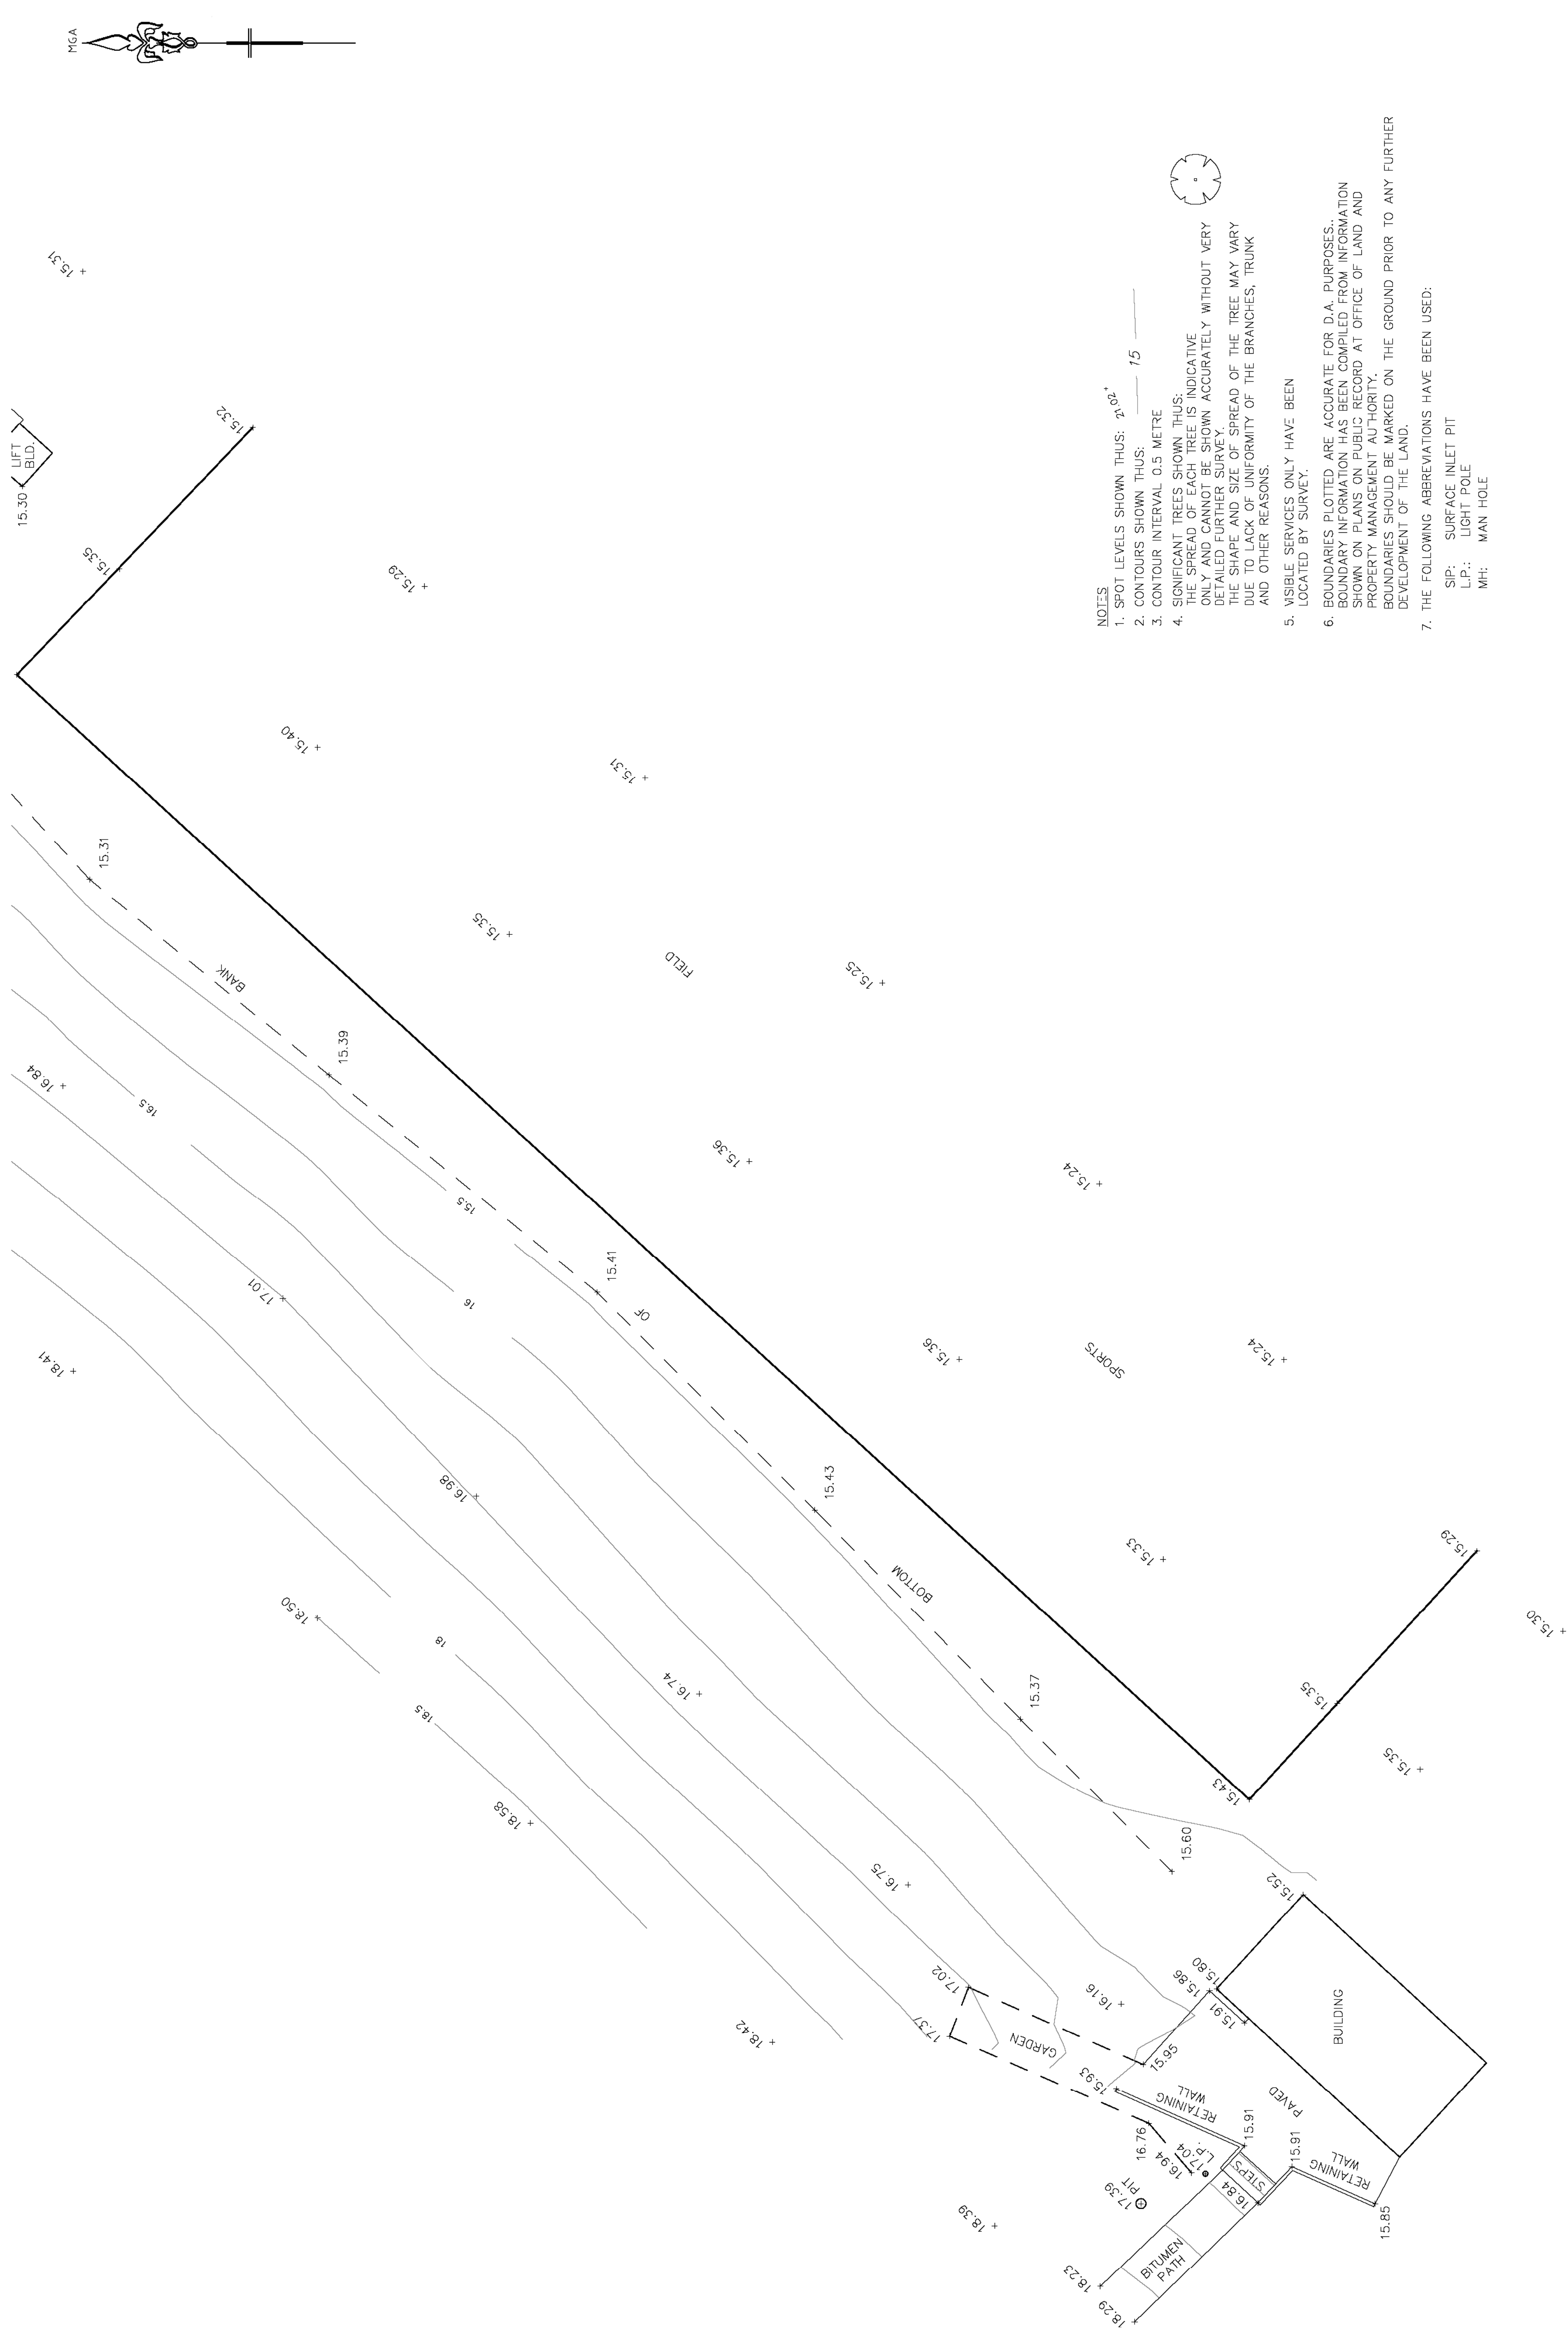

NOTES

1. SPOT LEVELS SHOWN THUS: $\eta \phi^+$
2. CONTOURS SHOWN THUS: 15
3. CONTOUR INTERVAL 0.5 METRE
4. SIGNIFICANT TREES SHOWN THUS:
THE SPREAD OF EACH TREE IS INDICATIVE
AND SHOWN ACCURATELY WITHOUT VERY
DETAILED FURTHER SURVEY



5. VISIBLE SERVICES ONLY HAVE BEEN LOCATED BY SURVEY.
6. BOUNDARIES PLOTTED ARE ACCURATE FOR D.A. PURPOSES. BOUNDARY INFORMATION HAS BEEN COMPILED FROM INFORMATION SHOWN ON PLANS ON PUBLIC RECORD AT OFFICE OF LAND AND PROPERTY MANAGEMENT AUTHORITY. BOUNDARIES SHOULD BE MARKED ON THE GROUND PRIOR TO ANY FURTHER DEVELOPMENT OF THE LAND.

7. THE FOLLOWING ABBREVIATIONS HAVE BEEN USED:

SIP:	SURFACE INLET PIT
L.P.:	LIGHT POLE
MH:	MAN HOLE

www.dialbeforeyoudig.com.au



DIAL 1100
BEFORE YOU DIG

TM

DIAL BEFORE YOU DIG
SHOULD BE CONTACTED
PRIOR TO ANY EXCAVATION ON SITE

TM: trade mark of Association of Australian

TM: trade mark of Association of Australian Dial Before You Dig Services Ltd; used under licence.

DATE	REVISIONS	BY
07/10/16	LOT AREAS SHOW AT SHT 13	PS
07/07/16	WOOLMOOLOO BAY BOUNDARY	PS
18/04/16	ISSUE (G) FOR REVIEW & COMMENT	PS
01/04/16	ISSUE (F) FOR REVIEW & COMMENT	PS
03/03/14	ISSUE (E) FOR REVIEW & COMMENT	PS



YSCo GEOMATICS
LAND RESOURCE CONSULTANTS

SUITE 4, 114 HADDEN ROAD, ARTARMON, 2064
PH: (02) 94198222 FAX: (02) 94194762
Email: enquiries@ysscogeomatics.com.au
Website: www.ysscogeomatics.com.au

YOUNG, STUBBS & COMPANY PTY LTD ACN 002 819 855

**GEOMATIC ENGINEERING
LAND & ENGINEERING SURVEYING
PROJECT MANAGEMENT
SOIL AND WATER MANAGEMENT
ENVIRONMENTAL PLANNING & DESIGN**

 Liability limited by a scheme
approved under Professional
Standards Legislation

DRAWN: MARCH 2014	CHECKED: <i>W. S. H.</i>	SCALE: 1/200 @ A1	DATUM: AHD	REFERENCE: 0714/1J SHT 16 OF 16 SHTS
-------------------------	-----------------------------	-------------------------	---------------	--

**PLAN OF LOT 102 IN DP854472
NSW ART GALLERY" AND ADJOINING
S SHOWING SITE DETAIL AND LEVELS**