





- 1 New pedestrian crossing
- 2 Flexible Entry Plaza space
- 3 Vernon Lawn
- 4 Moreton Bay Fig to be retained
- 5 Universally accessible path
- 6 Coach drop off
- 7 Disabled parking
- 8 Sandstone Bedrock Terrace edge
- 9 RBG Gate Plaza
- 10 Sydney Sandstone planting
- 11 Cafe
- 12 Groundcover
- 13 Bike rack



McGregor Coxall Pty Ltd. ACN 082 334 290
Sydney: +61 2 9977 3853
Melbourne: +61 3 9999 1608
sydney@mcgregorcoxall.com
melbourne@mcgregorcoxall.com
Web: www.mcgregorcoxall.com

Client
Art Gallery NSW

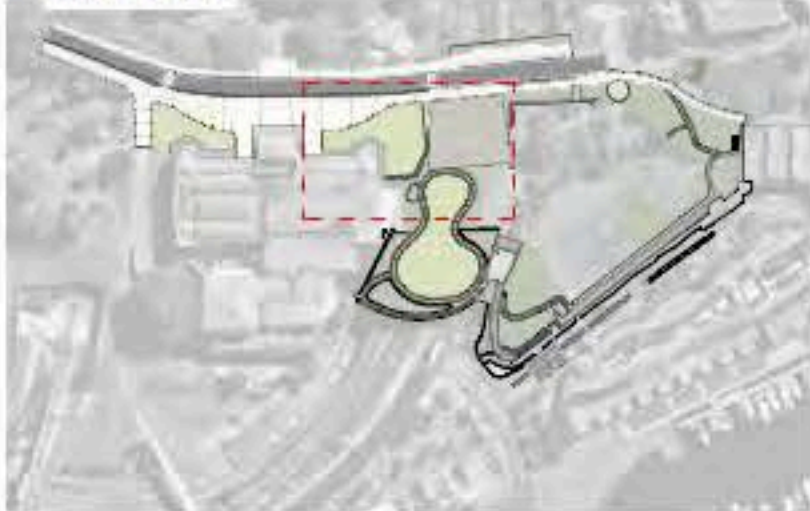
Key Consultants
SANAA
Architectus

Project Name
AGNSW Expansion: Sydney Modern Project

Project No.
458SL

Address
Art Gallery Rd, Sydney, NSW, 2000

Key Plan



Scale
1: 200 @ A1

Scale Bar
0 2 4 6 8 10 M

All dimensions are in millimetres unless otherwise noted. Do not scale from this drawing.



Issue Log

G	Draft SSDA
H	Draft SSDA
I	SSDA

BN	AM
BN	AM
AD	BN

6/10/17
27/10/17
2/11/17

Rev	Revision Description
-----	----------------------

By	Checked
----	---------

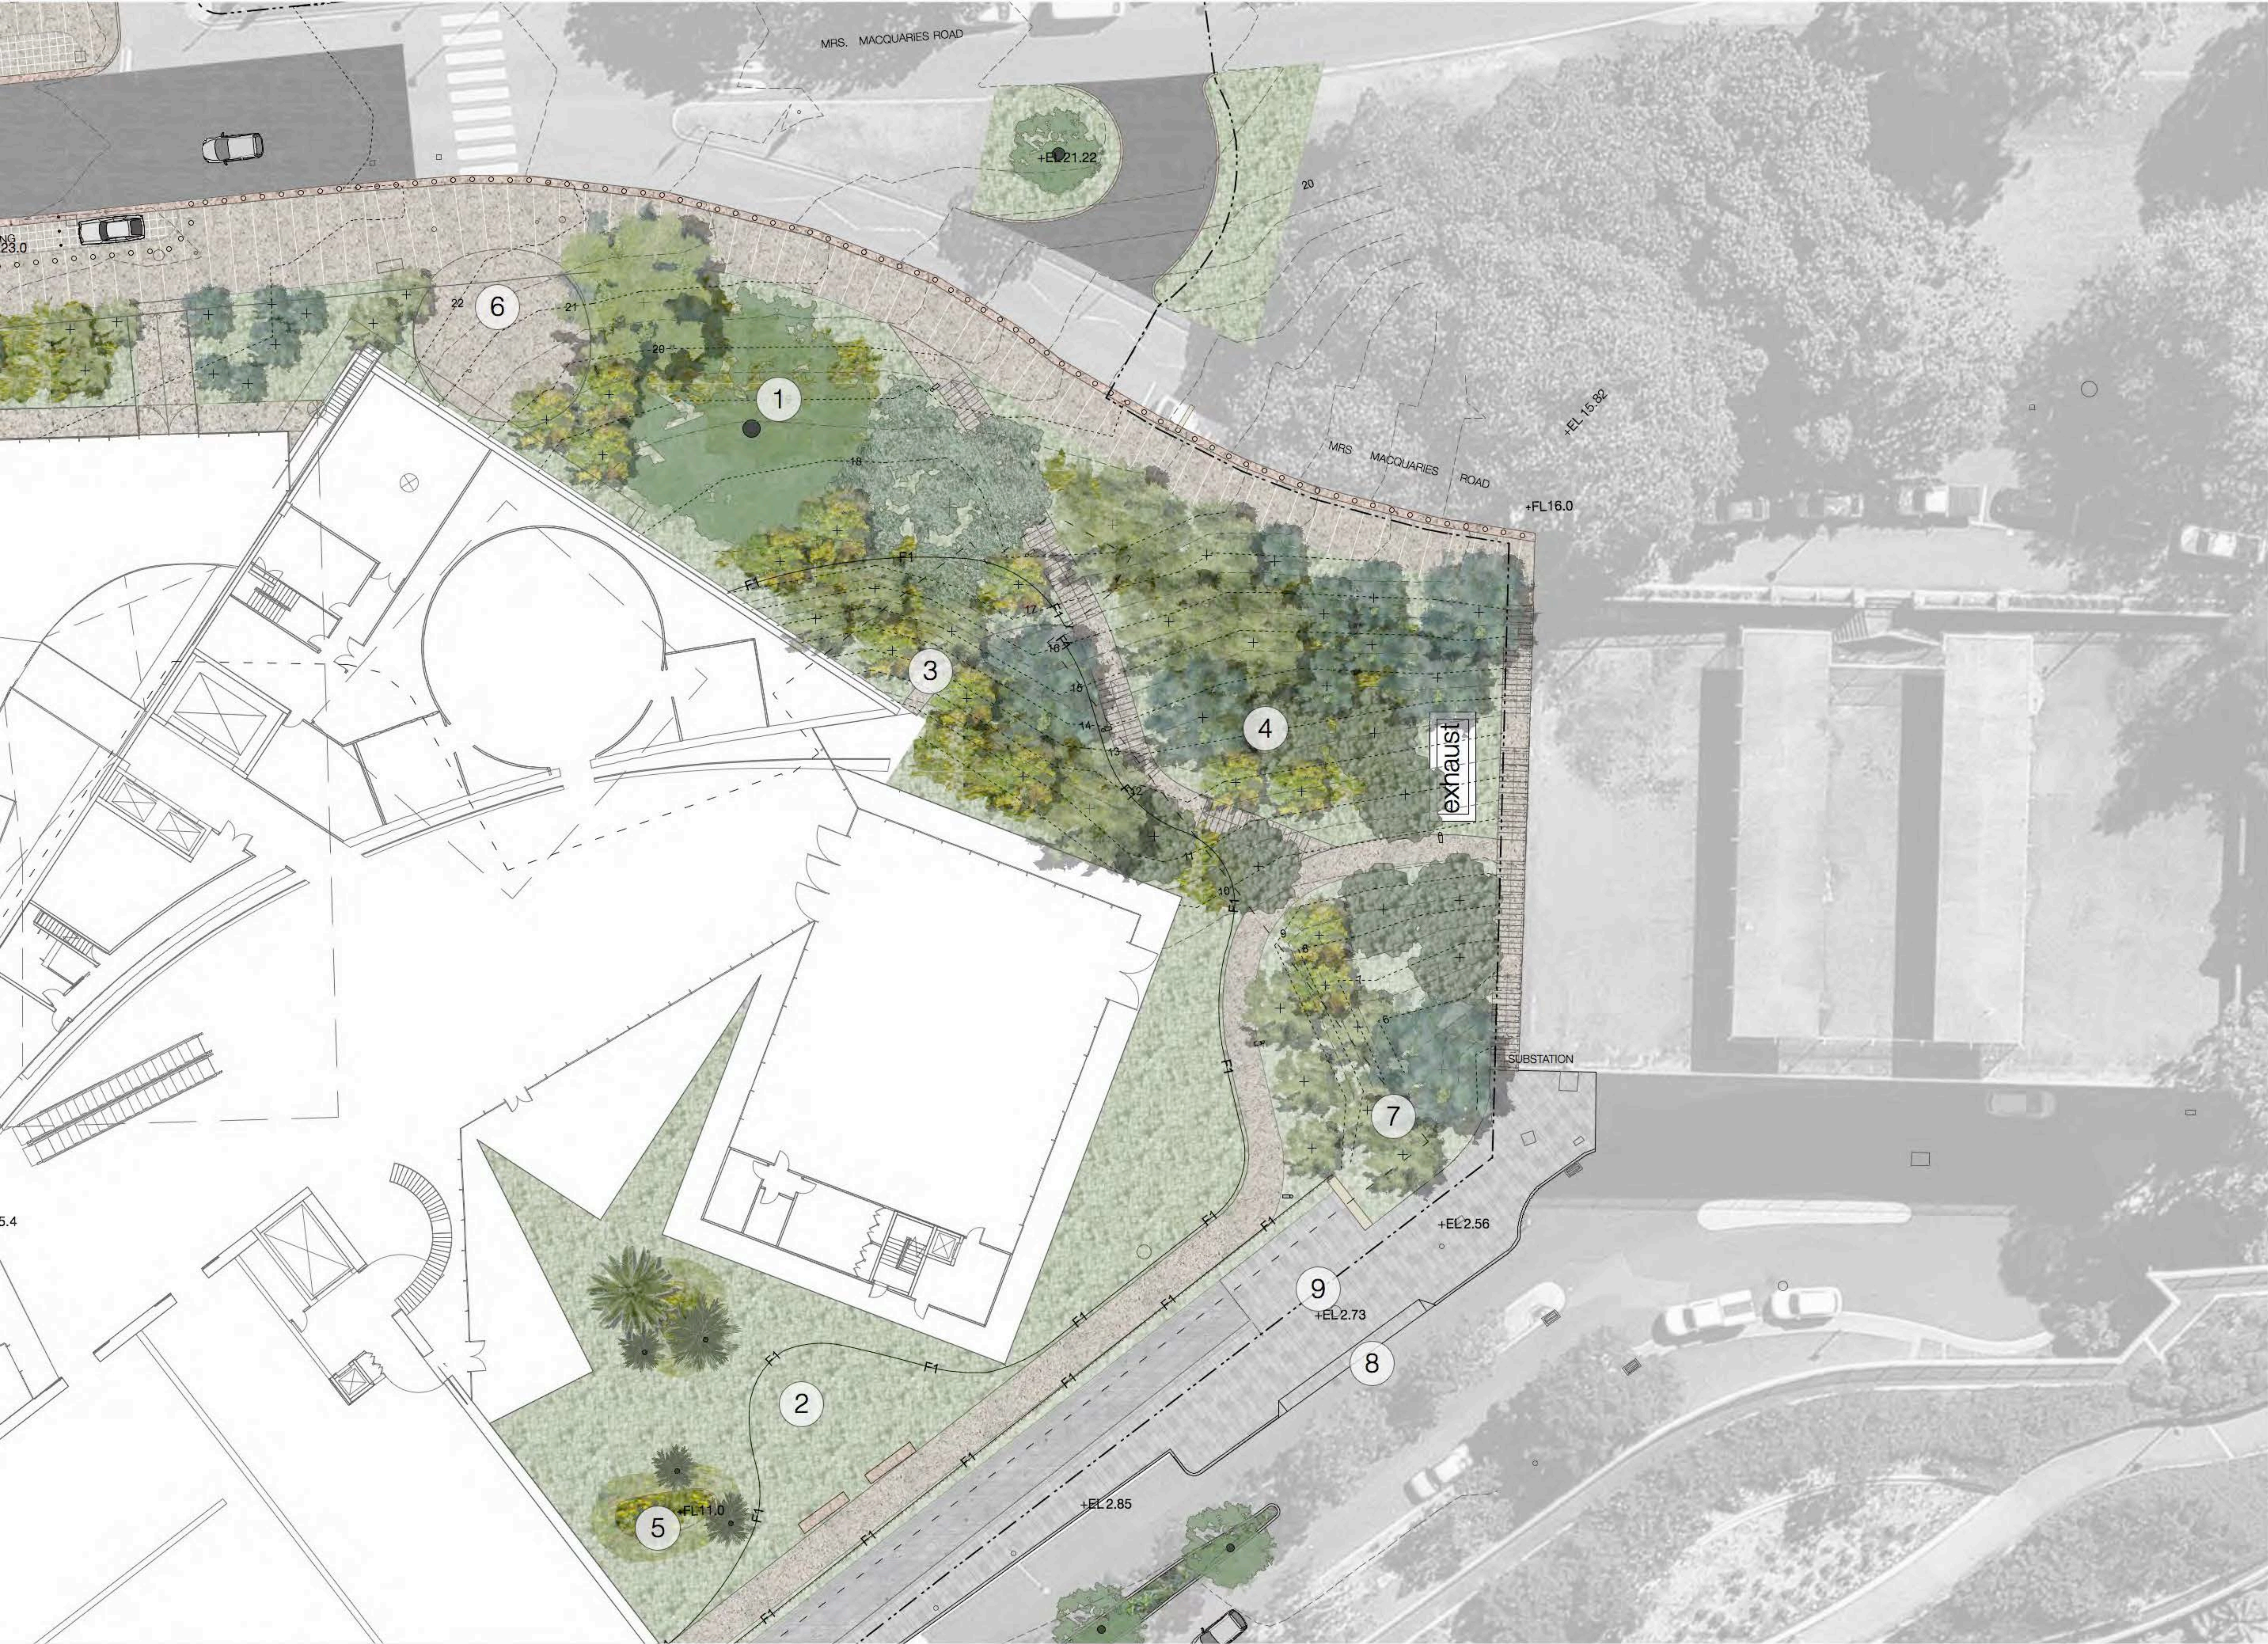
Date

Phase
Development Application

Sheet Title
Entry Plaza

Sheet No.
LD_DA_10-02

Rev
I



- 1 Port Jackson Fig to be retained
- 2 Oil Tank Garden
- 3 Emergency exit
- 4 Sydney Sandstone Woodland Planting
- 5 Transplanted palm - new locations
- 6 RBG Plaza
- 7 WSUD to capture street run-off
- 8 Loading bay access
- 9 City Of Sydney pavement



McGregor Coxall Pty Ltd. ACN 082 334 290
Sydney: +61 2 9977 3853
Melbourne: +61 3 9999 1608
sydney@mcgregorcoxall.com
melbourne@mcgregorcoxall.com
Web: www.mcgregorcoxall.com

Client
Art Gallery NSW

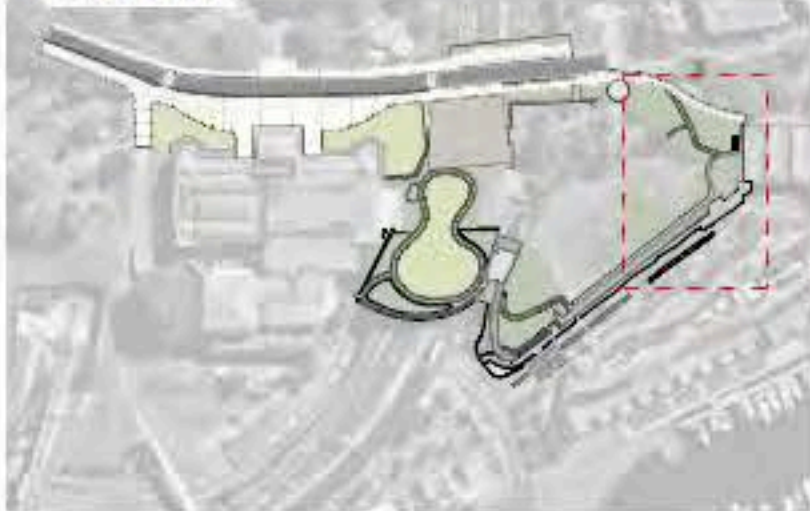
Key Consultants
SANAA
Architectus

Project Name
AGNSW Expansion: Sydney Modern Project

Project No.
458SL

Address
Art Gallery Rd, Sydney, NSW, 2000

Key Plan



Scale
1: 200 @ A1

Scale Bar
0 2 4 6 8 10 M

All dimensions are in millimetres unless otherwise noted. Do not scale from this drawing.



Issue Log

G	Draft SSDA
H	Draft SSDA
I	SSDA

AD	AM
AD	AM
AD	AM

20/10/17
27/10/17
2/11/17

Rev	Revision Description
-----	----------------------

By	Checked
----	---------

Date

Phase

Development Application

Sheet Title

EscarpmentGarden&OilTankGard

Sheet No.

LD_DA_10-03

Rev

1



- 1 Existing stairs to be refurbished
- 2 Sydney Sandstone Woodland Planting
- 3 Ramp to be refurbished
- 4 Lift to provide for Universal Access
- 5 Existing ventilation - louvres and fence to be refurbished
- 6 City Of Sydney pavement
- 7 Rain garden to capture run-off from Joseph Boy Lawn and Sandstone Woodland
- 8 New Pedestrian Crossing
- 9 "Green Skirt" - Climbers under Fence

MCGREGOR COXALL

McGregor Coxall Pty Ltd. ACN 082 334 290
Sydney: +61 2 9977 3853
Melbourne: +61 3 9999 1608
sydney@mcgregorcoxall.com
melbourne@mcgregorcoxall.com
Web: www.mcgregorcoxall.com

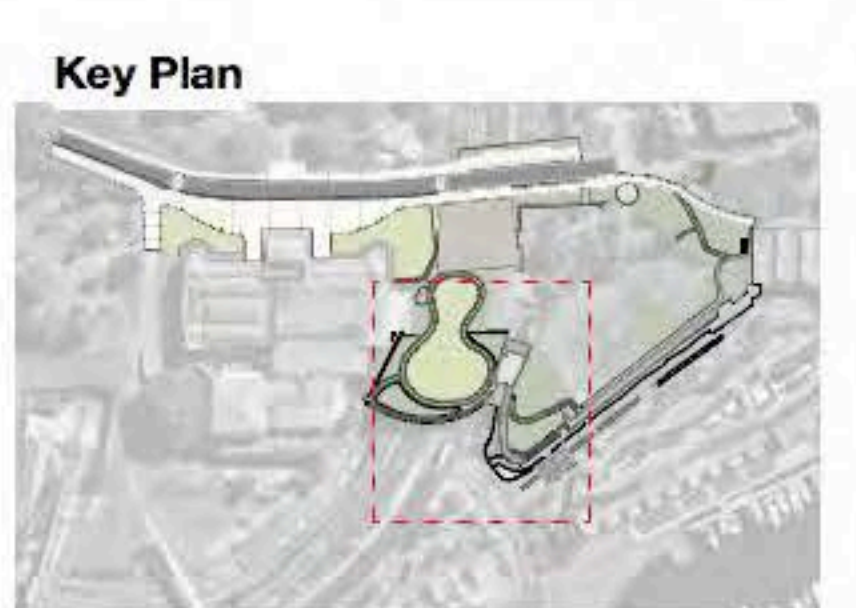
Client
Art Gallery NSW

Key Consultants
SANAA
Architectus

Project Name
AGNSW Expansion: Sydney Modern Project

Project No.
458SL

Address
Art Gallery Rd, Sydney, NSW, 2000



Scale
1: 200 @ A1

Scale Bar
0 2 4 6 8 10 M

All dimensions are in millimetres unless otherwise noted. Do not scale from this drawing.

Orientation

Issue Log

F	Draft SSDA
G	Draft SSDA
H	SSDA

AD	AM	20/10/17
AD	AM	27/10/17
AD	AM	2/11/17

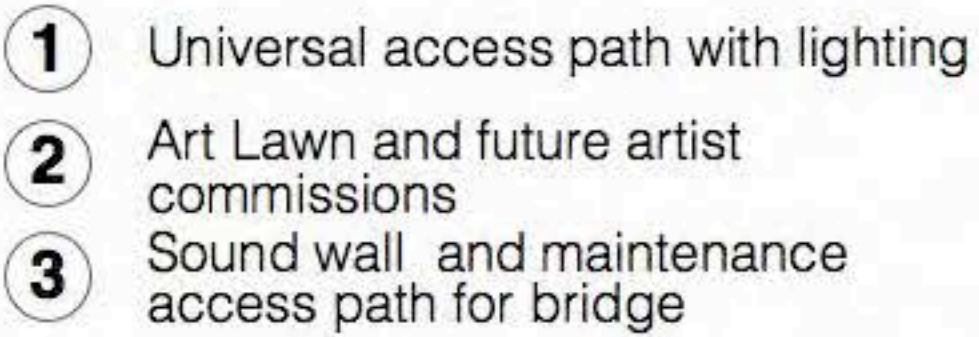
Rev **Revision Description** **By** **Checked** **Date**

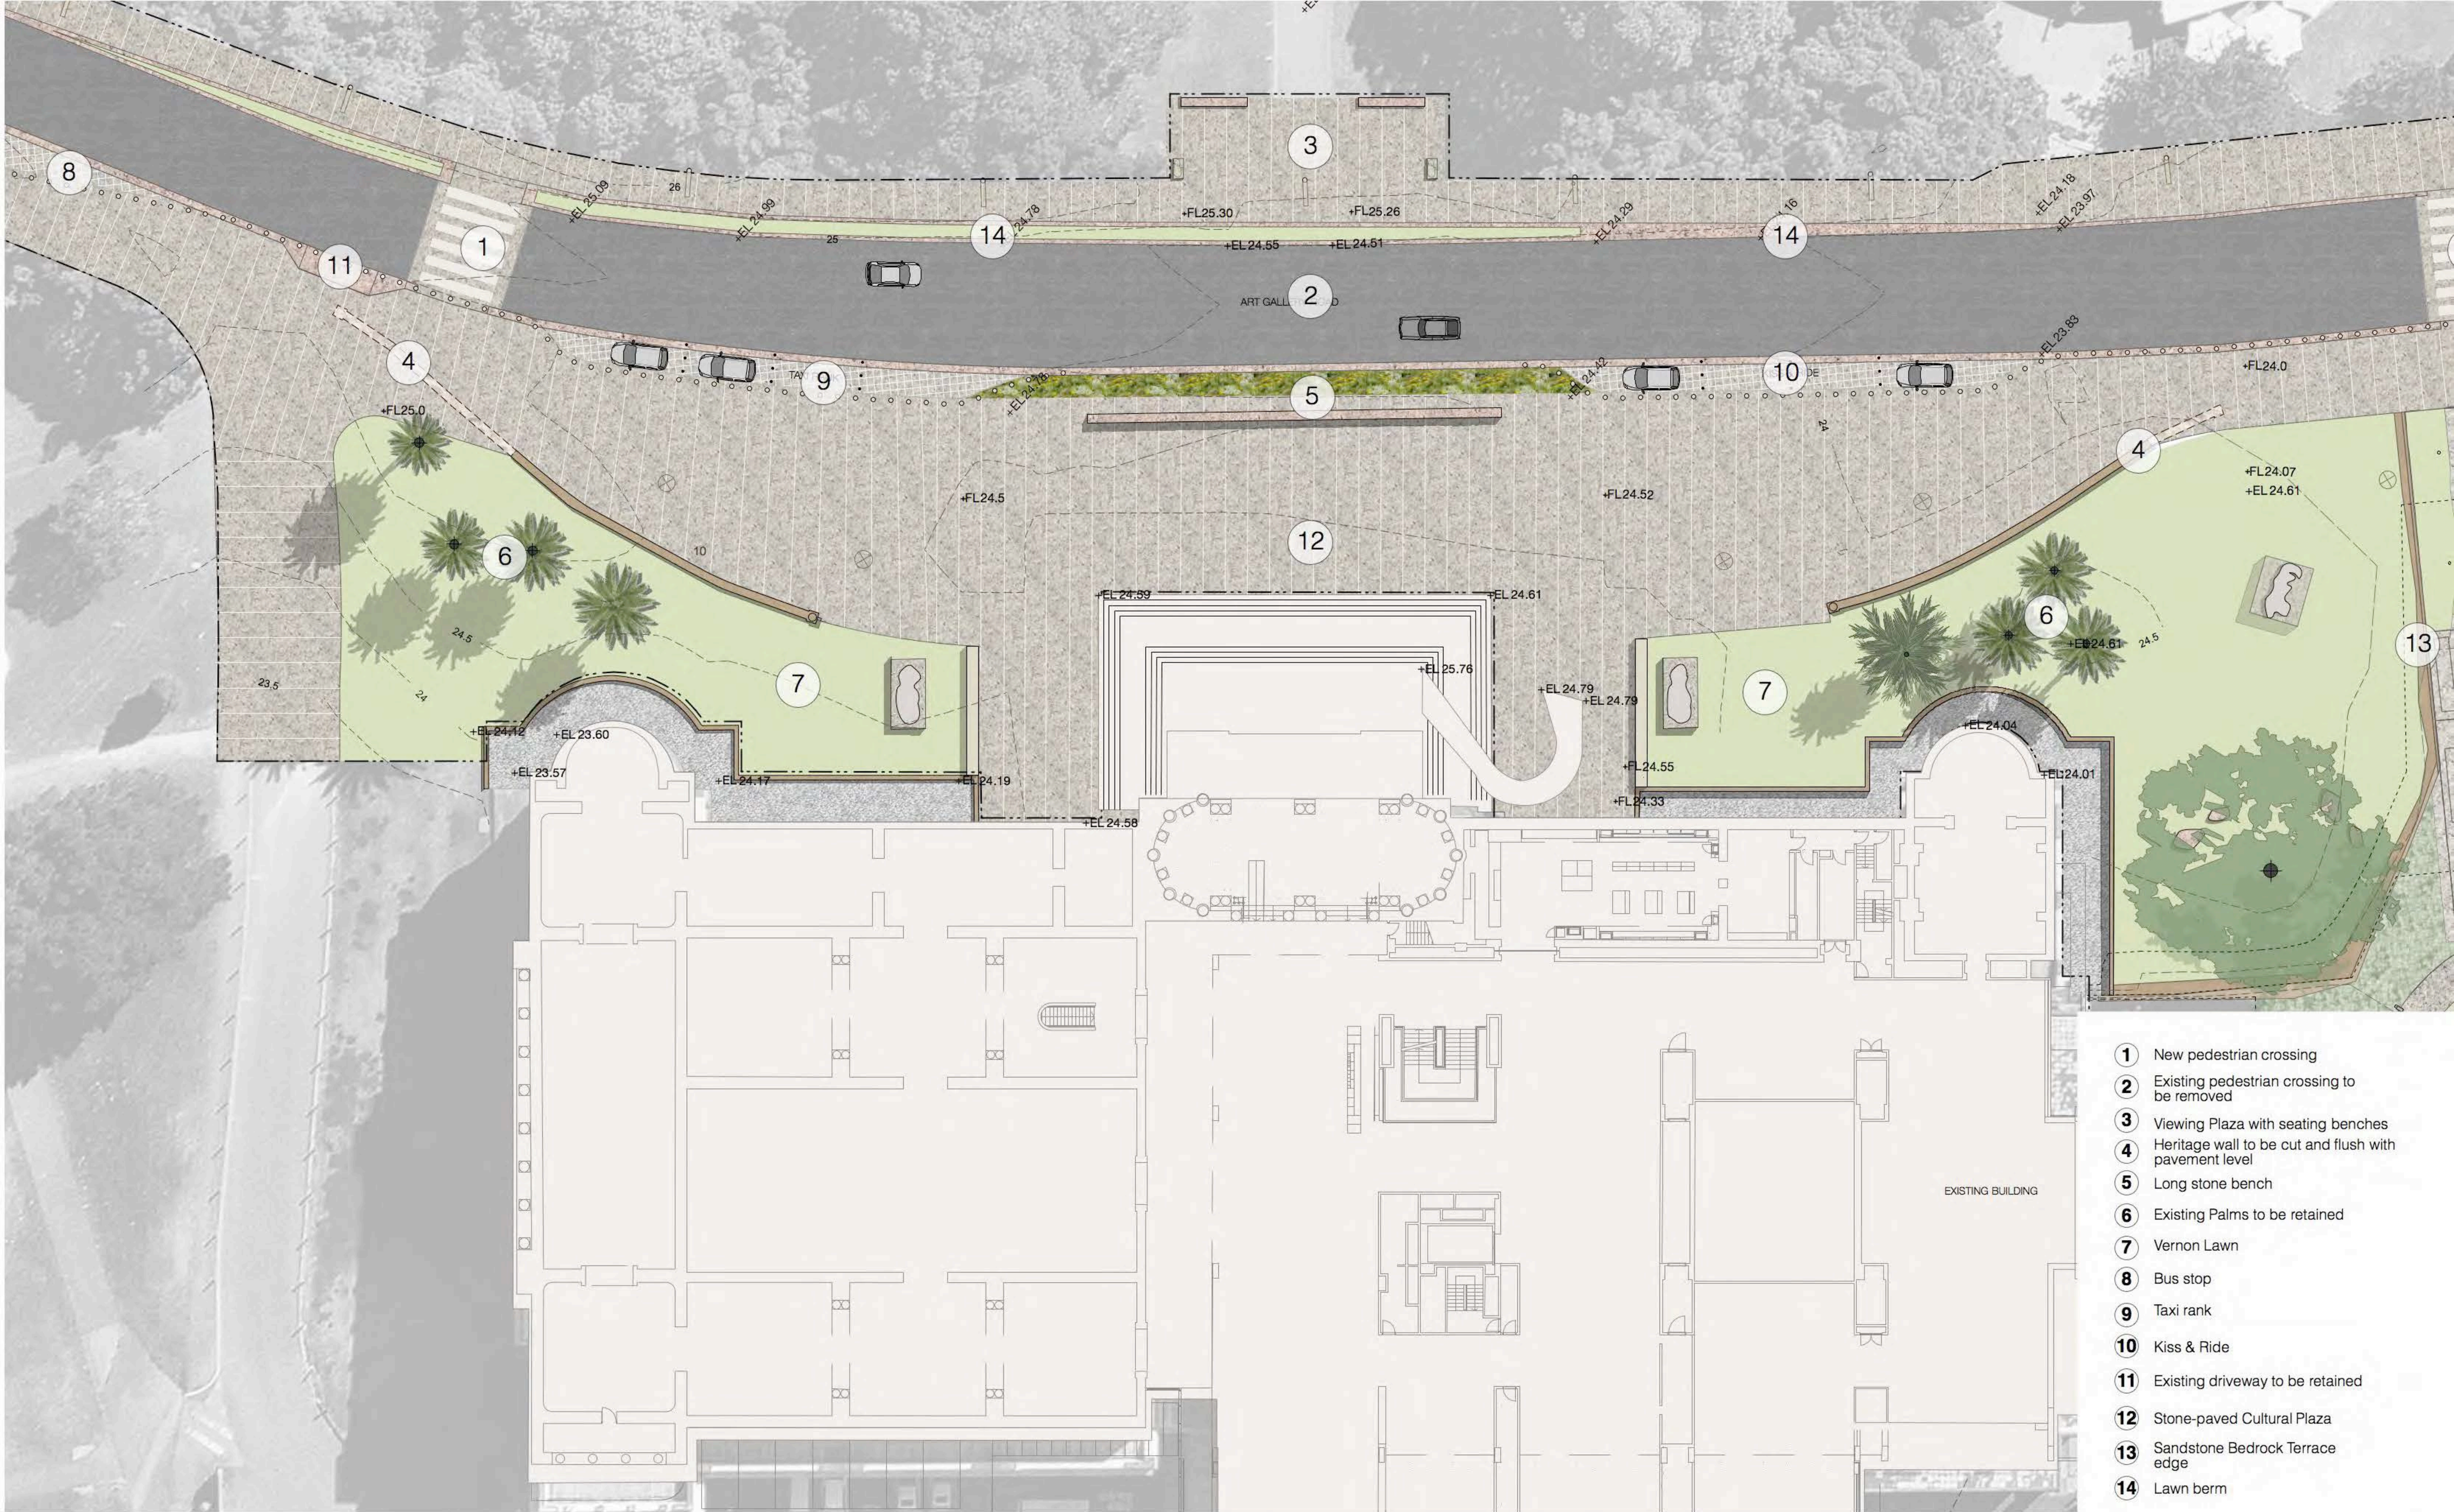
Phase
Development Application

Sheet Title
Sandstone Woodland

Sheet No.
LD_DA_10-05

Rev
H





- 1 New pedestrian crossing
- 2 Existing pedestrian crossing to be removed
- 3 Viewing Plaza with seating benches
- 4 Heritage wall to be cut and flush with pavement level
- 5 Long stone bench
- 6 Existing Palms to be retained
- 7 Vernon Lawn
- 8 Bus stop
- 9 Taxi rank
- 10 Kiss & Ride
- 11 Existing driveway to be retained
- 12 Stone-paved Cultural Plaza
- 13 Sandstone Bedrock Terrace edge
- 14 Lawn berm



McGregor Coxall Pty Ltd. ACN 082 334 290
Sydney: +61 2 9977 3853
Melbourne: +61 3 9999 1608
sydney@mcgregorcoxall.com
melbourne@mcgregorcoxall.com
Web: www.mcgregorcoxall.com

Client
Art Gallery NSW

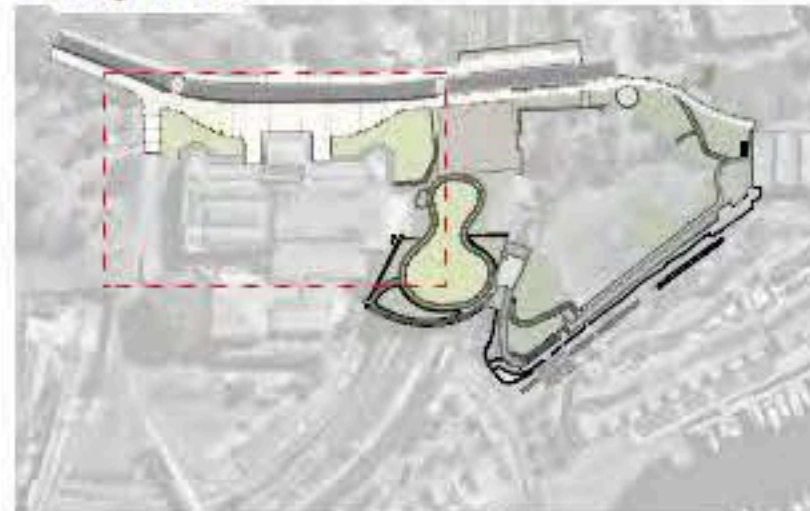
Key Consultants
SANAA
Architectus

Project Name
AGNSW Expansion: Sydney Modern Project

Project No.
458SL

Address
Art Gallery Rd, Sydney, NSW, 2000

Key Plan



Scale
1: 200 @ A1

Scale Bar
0 2 4 6 8 10 M

All dimensions are in millimetres unless otherwise noted. Do not scale from this drawing.

Orientation



Issue Log

G	Draft SSDA
H	Draft SSDA
I	SSDA

AD	AM
AD	AM
AD	BN

19/10/17
27/10/17
2/11/17

Rev	Revision Description
-----	----------------------

By	Checked
----	---------

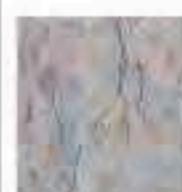
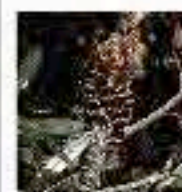
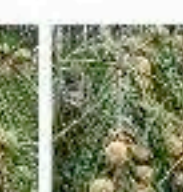
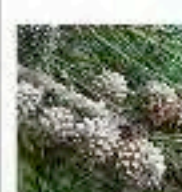
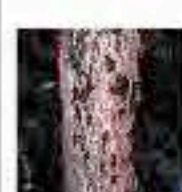
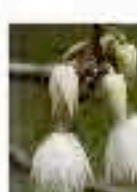
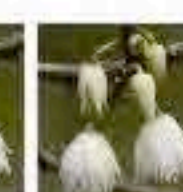
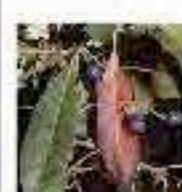
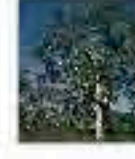
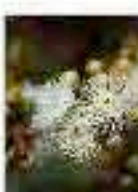
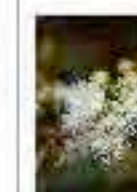
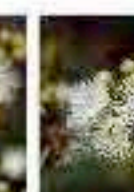
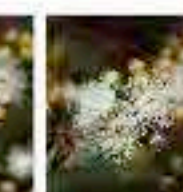
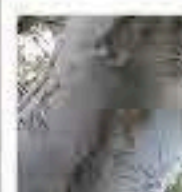
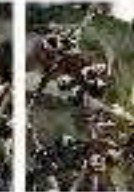
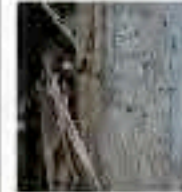
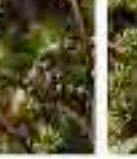
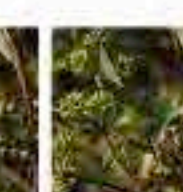
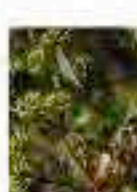
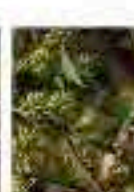
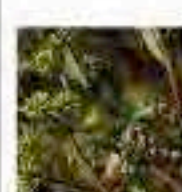
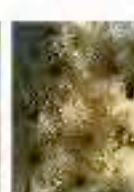
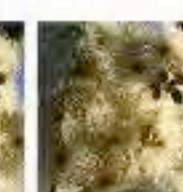
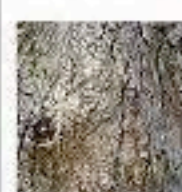
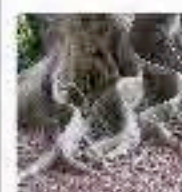
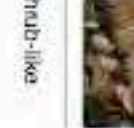
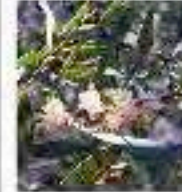
Date

Phase
Development Application















Sheet Title
Vernon Curtilage

Sheet No.
LD_DA_10_01

Rev
I

Name	SPRING			SUMMER			AUTUMN			WINTER			Fauna/ feature
	early	mid	late	early	mid	late	early	mid	late	early	mid	late	
Tree													
Allocasuarina littoralis Black She Oak													
Height 5 - 10m Spread 2.0 - 3.5m													
Angophora costata Sydney Red Gum, Smooth-barked Apple													
Height 15 - 20m Spread 6 - 10m													
Banksia integrifolia Coastal Banksia													
Height 5 - 10m Spread 3.5 - 6m													
Casuarina glauca Grey(Swamp)She-oak													
Height 10 - 15m Spread 3.5 - 6m													
Corymbia gummitera (syn. Eucalyptus) Red Bloodwood													
Height 15 - 20m Spread 6 - 10m													
Elaeocarpus reticulatus Blueberry Ash													
Height 5 - 10m Spread 6 - 10m													
Eucalyptus haemastoma Scribbly Gum													
Height 5 - 10m Spread 6 - 10m													
Eucalyptus macrandra Long Flowered Marlock													
Height 5 - 10m Spread 6 - 10m													
Eucalyptus pilularis Blackbutt													
Height over 30m Spread 6 - 10m													
Eucalyptus piperita Sydney Peppermint													
Height 15 - 20m Spread 6 - 10m													
Eucalyptus punctata Grey Gum													
Height 25 - 30m Spread 3.5 - 6m													
Ficus macrophylla Moreton Bay Fig, Australian Banyan													
Height over 30m Spread over 20m													
Ficus rubiginosa Port Jackson Fig, Rusty Fig													
Height 10 - 15m Spread 10 - 15m													
Hakea dactyloides Finger Hakea, Broad-leaved Hakea													
Height 1.50 - 3m Spread 1.2 - 2.0m													

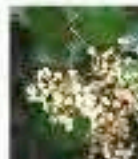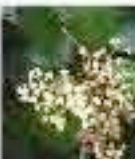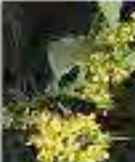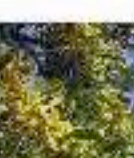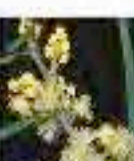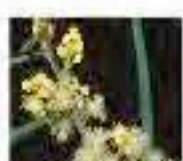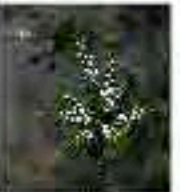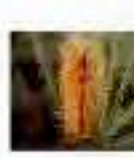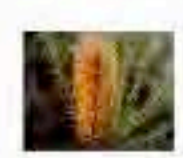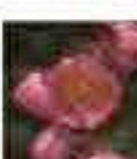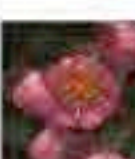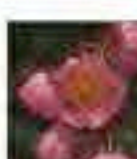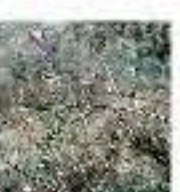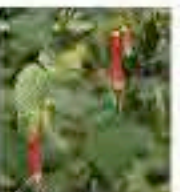0485SYD ART GALLERY NSW

Name	SPRING			SUMMER			AUTUMN			WINTER			Fauna/ feature
	early	mid	late	early	mid	late	early	mid	late	early	mid	late	
Melaleuca linariifolia Flax-leaved Paperbark, Bujur (Gadigal), Snow-in-Summer													
Height: 5 - 10m Spread: 6 - 10m													
Myrtaceae Lilly Pilly													
Height: 5 - 10m Spread: 6 - 10m													
Syzygium smithii Creek Lilly pilly, narrow-leaved Lilly pilly													
Height: 15 - 20m Spread: 2.0 - 3.5m													
Tristania laurina Karoeka, Water Gum													
Height: 5 - 10m Spread: 3.5 - 6m													
Shrub													
Acacia longifolia var. <i>longifolia</i> Sydney Golden Wattle													
Height: 3 - 5m Spread: 2.0 - 3.5m													
Acacia suaveolens Sweet-Scented Wattle													
Height: 0.90 - 1.50m Spread: 0.9 - 1.2m													
Acacia terminalis Sunshine Wattle													
Height: 0.90 - 1.50m Spread: 1.2 - 2.0m													
Baeckea imbricata Heath Myrtle													
Height: 0.60 - 0.75m Spread: 0.6 - 0.9m													
Banksia ericifolia Heath-leaved Banksia													
Height: 3 - 5m Spread: 3.5 - 6m													
Bauera rubioides River Rose, Dog Rose, wiry bauera													
Height: 0.75 - 0.90m Spread: 1.2 - 2.0m													
Callistemon citrinus Crimson Bottlebrush													
Height: 1.50 - 3m Spread: 1.2 - 2.0m													
Correa reflexa Native Fuchsia													
Height: 0.90 - 1.50m Spread: 0.9 - 1.2m													
Cycas media Nut Palm													
Height: 1.50 - 3m Spread: 1.2 - 2.0m													
Dampiera stricta Blue Dampiera													
Height: 0.30 - 0.45m Spread: 0.0 - 0.3m													

0485SYD ART GALLERY NSW



McGregor Coxall Pty Ltd. ACN 082 334 290
Sydney: +61 2 9977 3853
Melbourne: +61 3 9999 1608
sydney@mcgregorcoxall.com
melbourne@mcgregorcoxall.com
Web: www.mcgregorcoxall.com

Client
Art Gallery NSW

Key Consultants
SANAA
Architectus

Project Name
AGNSW Expansion: Sydney Modern

Project No.
458SL

Address
Art Gallery Rd, Sydney, NSW, 2000

Issue Log									
C	Final DA			AD	AM			25/7/16	
D	Planting Info			AD	AM			22/3/17	
E	Draft SSDA			AD	AM			20/10/17	
Rev	Revision Description			By	Checked	Date			

Phase
SD Phase

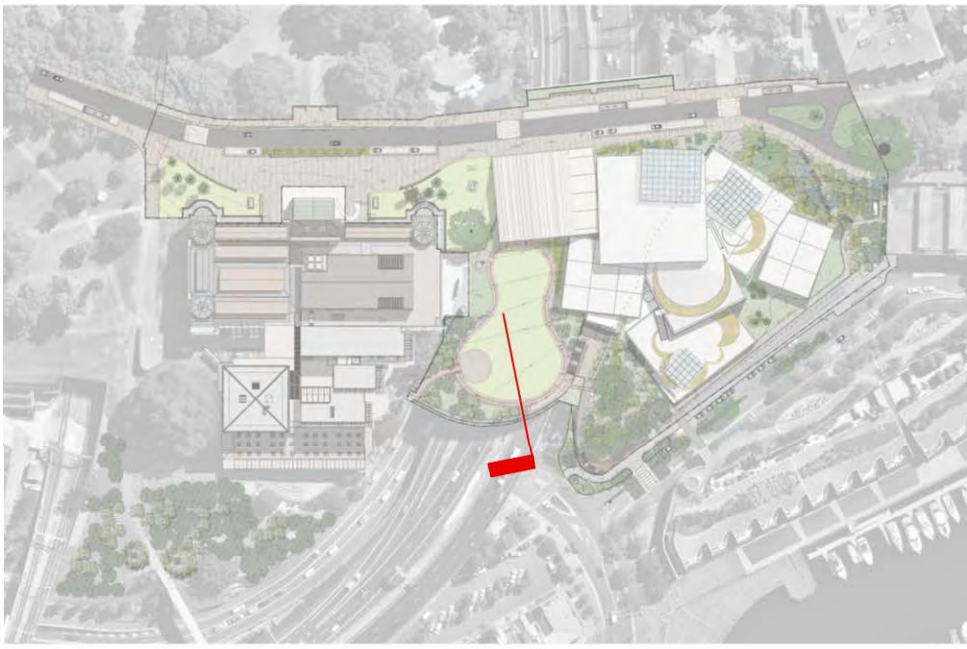
Sheet Title
Plant Palette

Sheet No.
LD_DA_30-01

Rev
E







McGregor Coxall Pty Ltd. ACN 082 334 290
Sydney: +61 2 9977 3853
Melbourne: +61 3 9999 1608
sydney@mcgregorcoxall.com
melbourne@mcgregorcoxall.com
Web: www.mcgregorcoxall.com

Client
Art Gallery NSW

Key Consultants
SANAA
Architectus

Project Name
AGNSW Expansion: Sydney Modern Project

Project No.
458SL

Address
Art Gallery Rd, Sydney, NSW, 2000

Key Plan

Scale
1: 50 @ A1

Scale Bar
0 1 2 3 M

All dimensions are in millimetres unless otherwise noted. Do not scale from this drawing.

Issue Log	
C	Final DA
D	FOR INFORMATION
E	Draft SSDA
Rev	Revision Description

AD	AM
MS	AM
AD	AM

1/8/16
6/10/17
20/10/17

Phase
Development Application



Sheet Title
Sections

Sheet No.
LD_DA_20-01

By	Checked
----	---------

Date

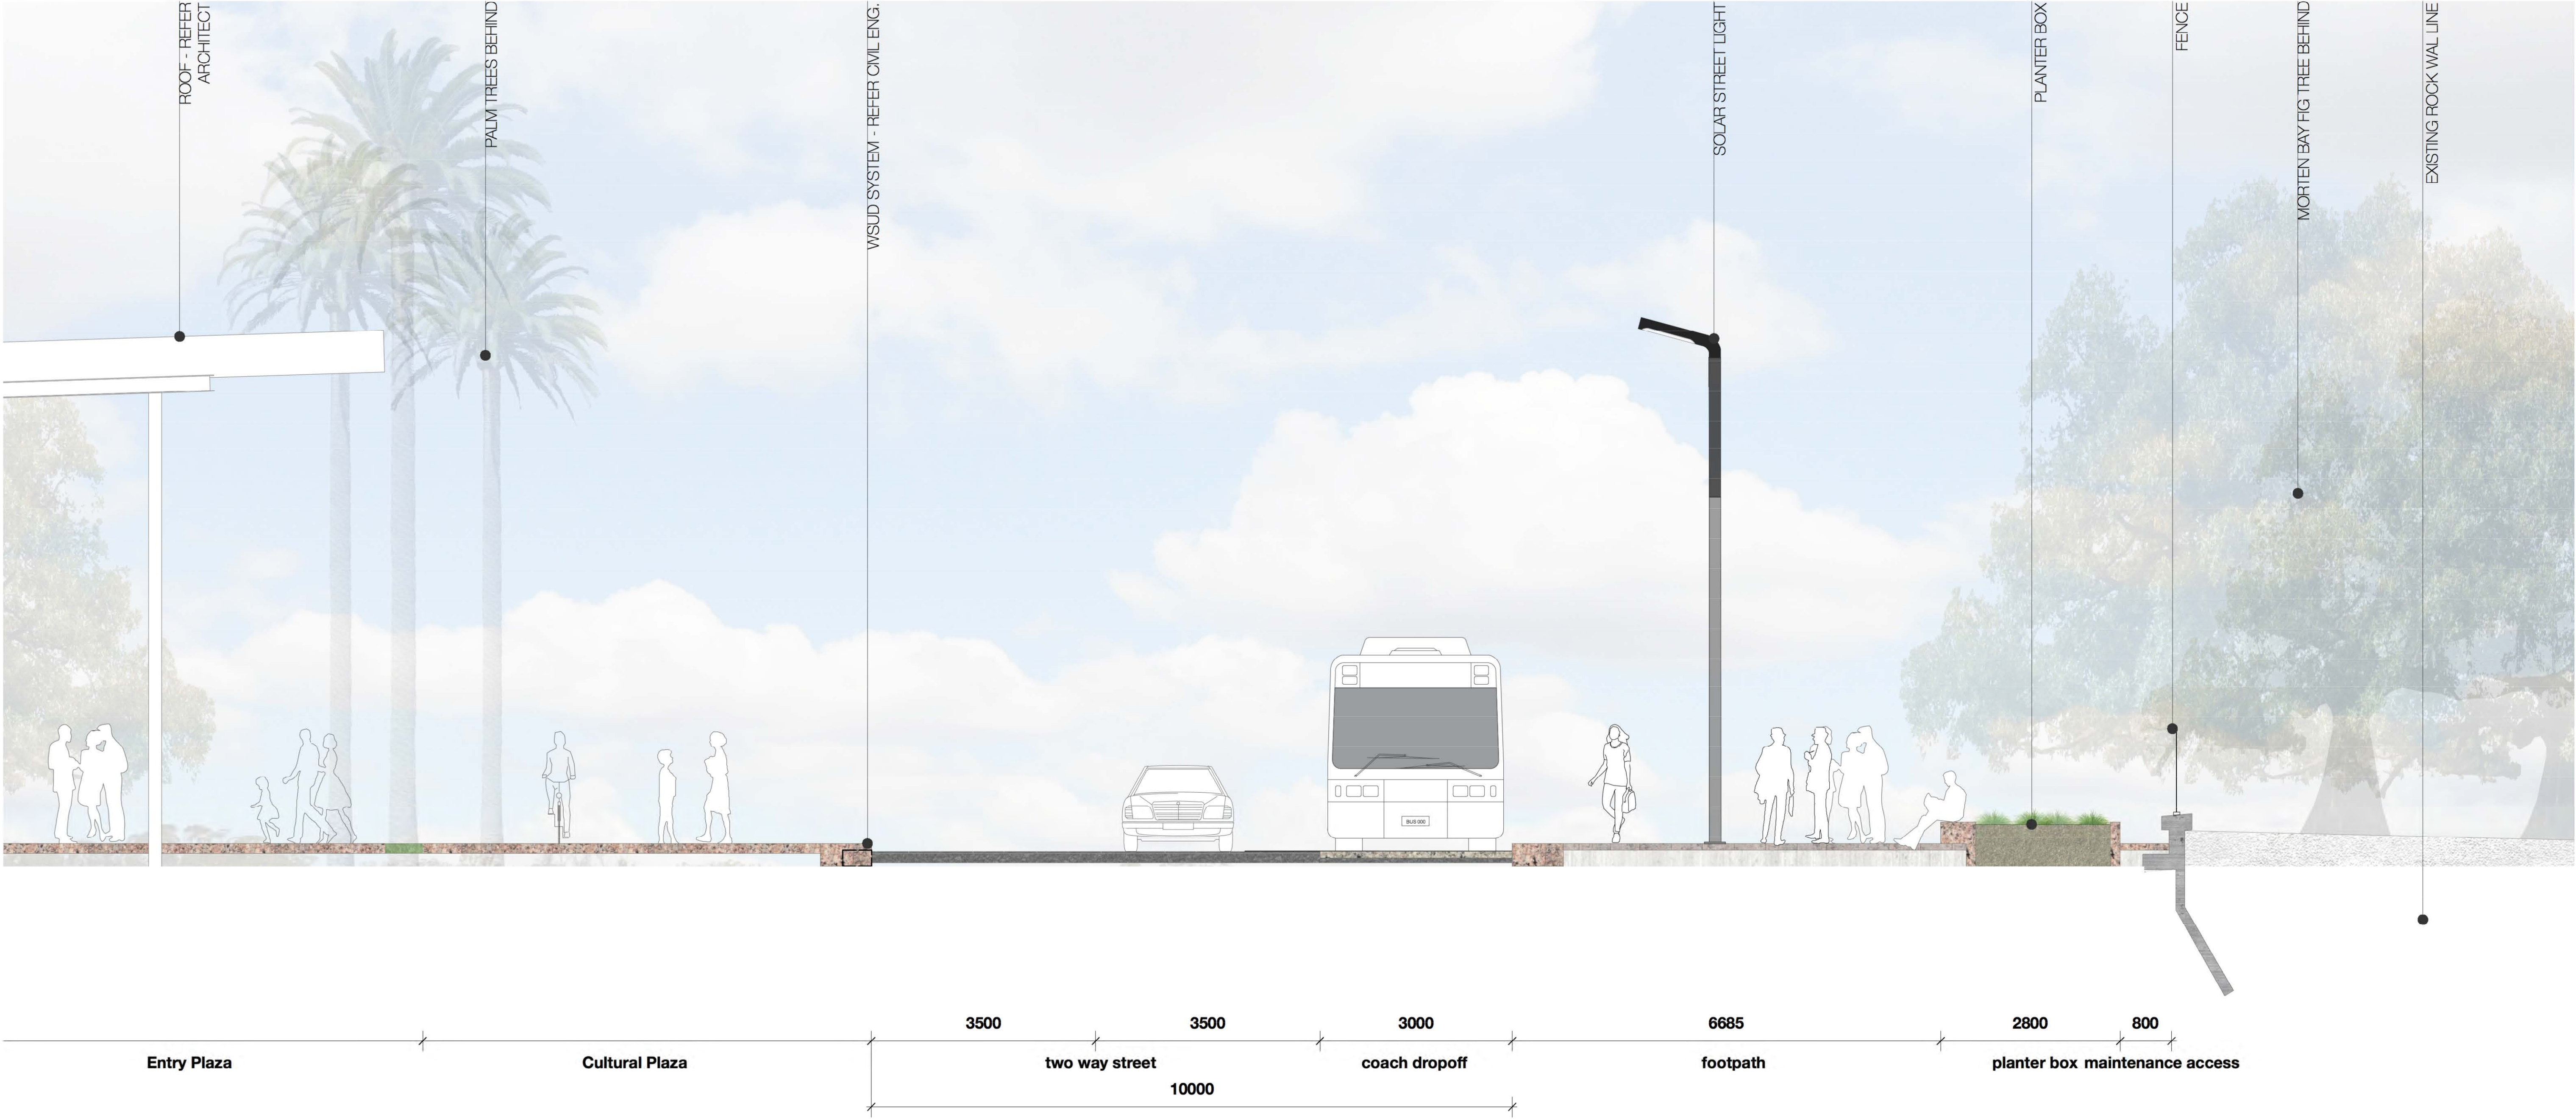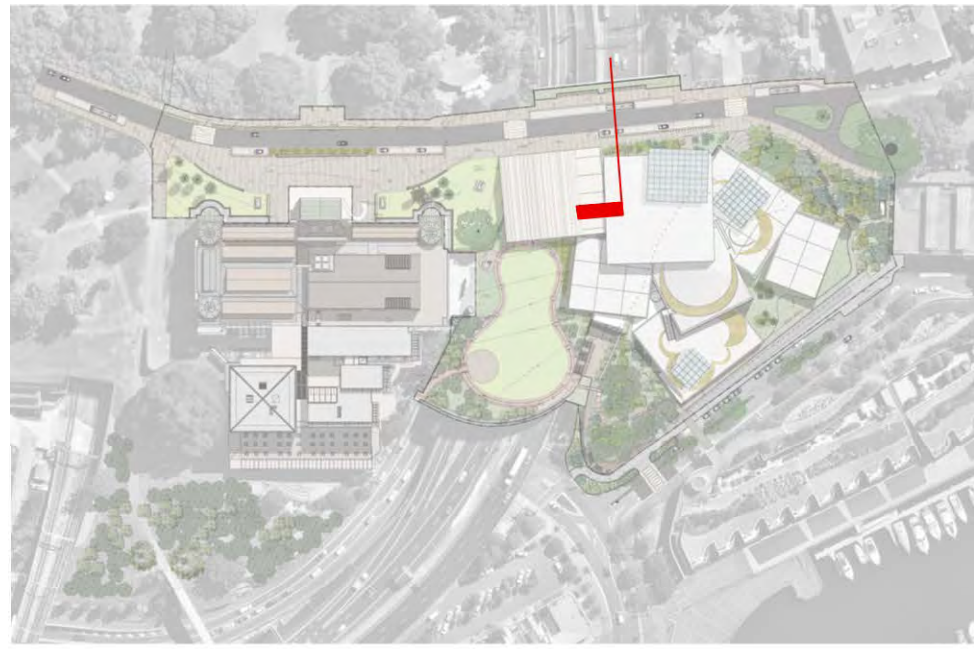Rev
E



Issue Log

C	Final DA	AD	AM	1/8/16
D	FOR INFORMAITON	MS	AM	6/10/17
E	Draft SSDA	AD	AM	20/10/17

Rev	Revision Description	By	Checked	Date

Phase

Development Application

Sheet Title

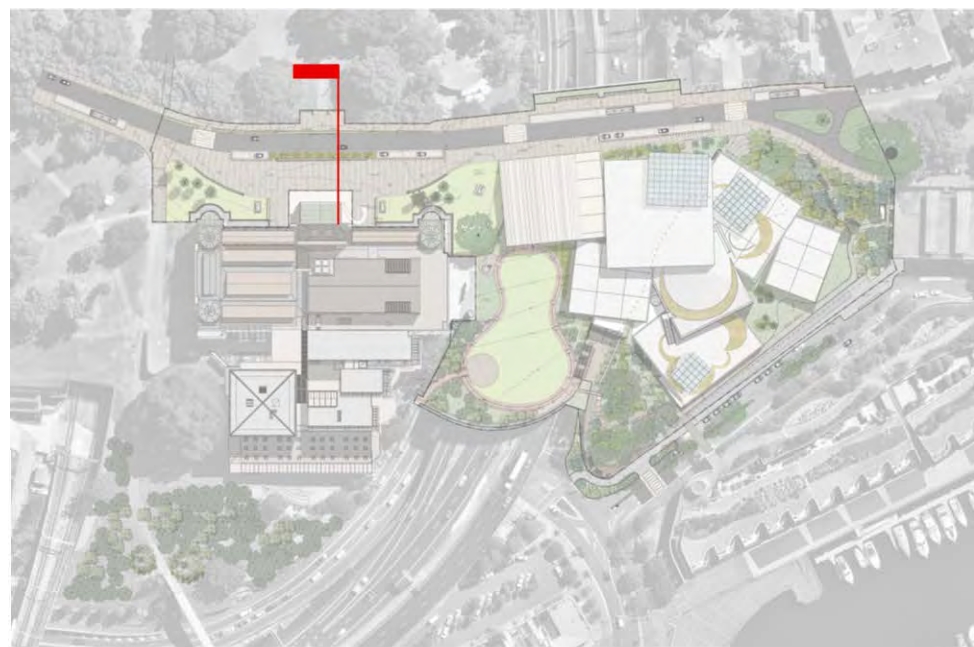
Sections

Sheet No.

LD_DA_20-02

Rev

E



McGregor Coxall Pty Ltd. ACN 082 334 290
Sydney: +61 2 9977 3853
Melbourne: +61 3 9999 1608
sydney@mcgregorcoxall.com
melbourne@mcgregorcoxall.com
Web: www.mcgregorcoxall.com

Client
Art Gallery NSW

Key Consultants
SANAA
Architectus

Project Name
AGNSW Expansion: Sydney Modern Project

Project No.
458SL

Address
Art Gallery Rd, Sydney, NSW, 2000

Key Plan

Scale
1: 50 @ A1

Scale Bar

0 1 2 3 M

All dimensions are in millimetres unless otherwise noted. Do not scale from this drawing.

Issue Log				
C	Final DA	AD	AM	1/8/16
D	FOR INFORMATION	MS	AM	6/10/17
E	Draft SSDA	AD	AM	20/10/17
Rev	Revision Description	By	Checked	Date

Phase
Development Application

Sheet Title
Sections

Sheet No.
LD_DA_20-03

Rev
E



McGregor Coxall Pty Ltd, ACN 082 334 290
Sydney: +61 2 9977 3853
Melbourne: +61 3 9999 1608
sydney@mcgregorcoxall.com
melbourne@mcgregorcoxall.com
Web: www.mcgregorcoxall.com

Client
Art Gallery NSW

Key Consultants
SANAA
Architectus

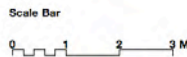
Project Name
AGNSW Expansion: Sydney Modern Project

Project No.
458SL

Address
Art Gallery Rd, Sydney, NSW, 2000

Key Plan

Scale
1: 50 @ A1



All dimensions are in millimetres unless otherwise noted. Do not scale from this drawing.

Issue Log

B	100% DRAFT DA
C	Final DA
O	Draft S&DA

Rev **Revision Description**

AD	AM	9/7/16
AD	AM	1/9/16
AD	AM	20/10/17

By **Checked**

Date

Phase
Development Application

Sheet Title
Sections

Sheet No.
LD_DA_20-07

Rev
D