


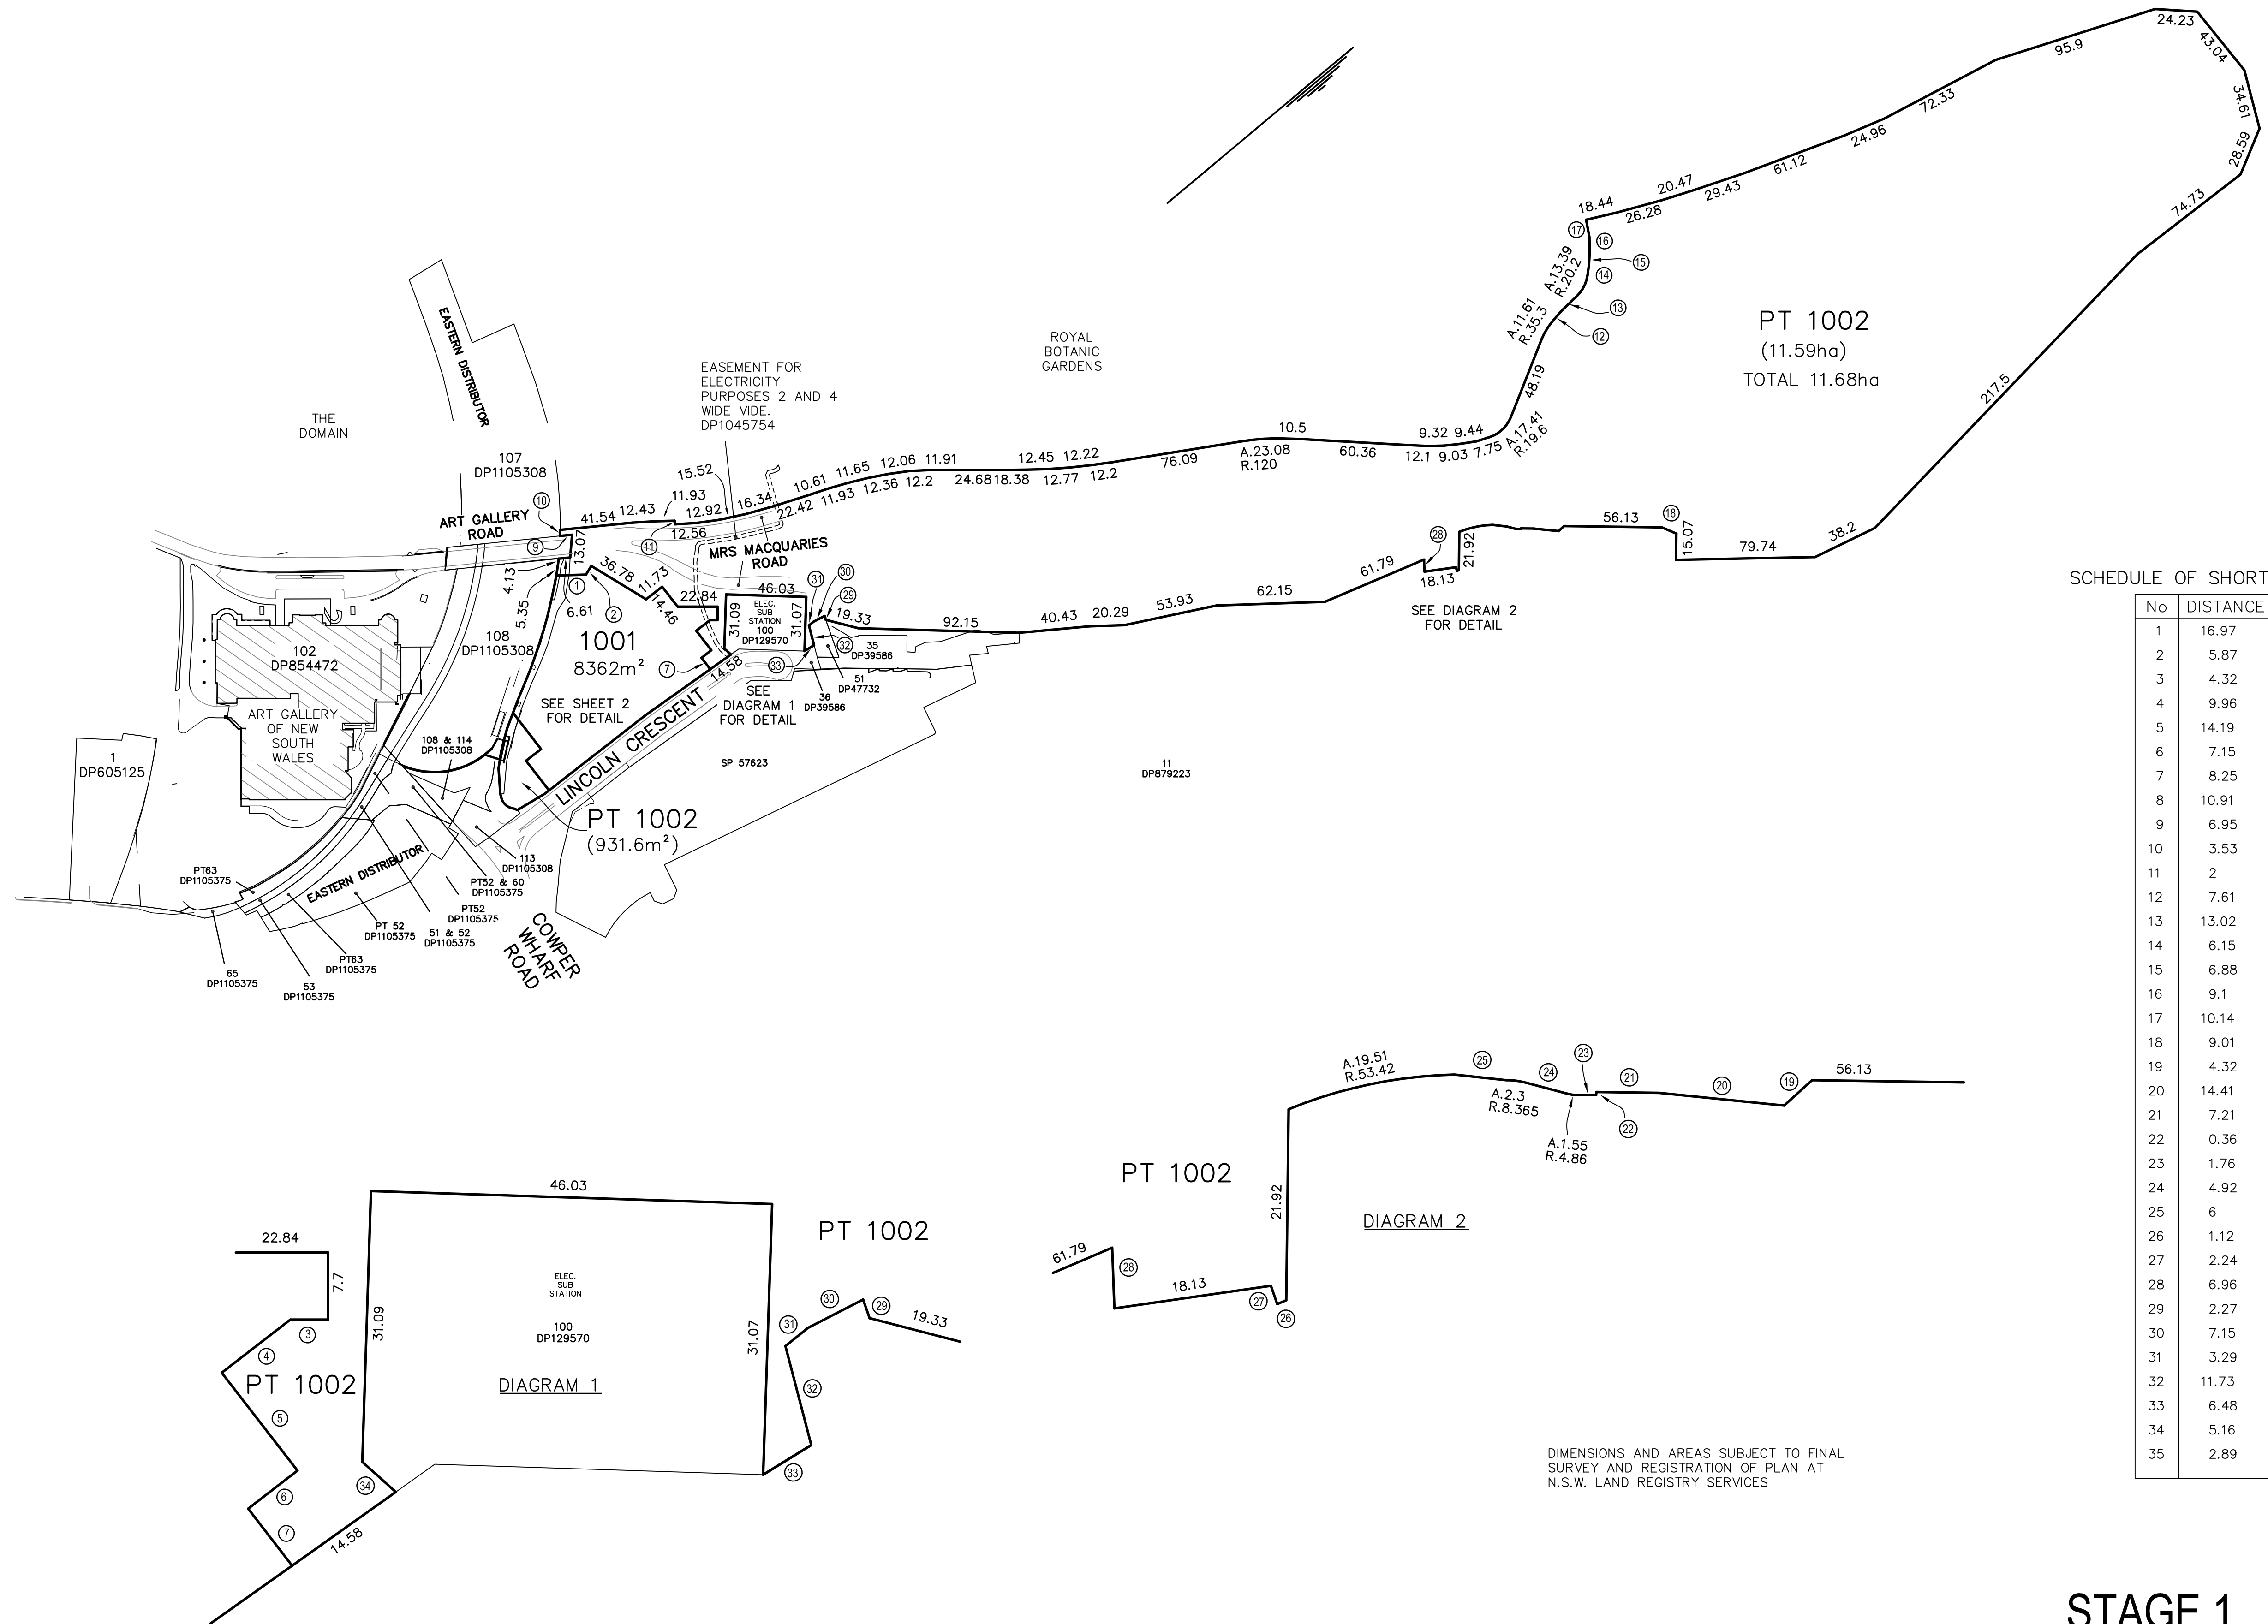

SCHEDULE OF SHORT LINES

No	DISTANCE
1	16.97
2	5.87
3	4.32
4	9.96
5	14.19
6	7.15
7	8.25
8	10.91
9	6.95
10	3.53
11	2
12	7.61
13	13.02
14	6.15
15	6.88
16	9.1
17	10.14
18	9.01
19	4.32
20	14.41
21	7.21
22	0.36
23	1.76
24	4.92
25	6
26	1.12
27	2.24
28	6.96
29	2.27
30	7.15
31	3.29
32	11.73
33	6.48
34	5.16
35	2.89


STAGE 1



DIAL BEFORE YOU DIG
SHOULD BE CONTACTED
PRIOR TO ANY EXCAVATION ON SITE

TM: trade mark of Association of Australian Dial Before You Dig Services Ltd; used under licence.

DATE	REVISIONS	BY

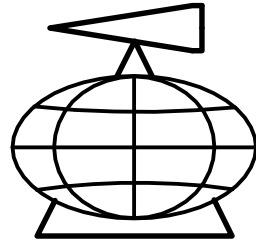

YSCO GEOMATICS
LAND RESOURCE CONSULTANTS

SUITE 4, 114 HAMPDEN ROAD, ARTARMON, 2064
PH: (02) 94198222 FAX: (02) 94194762
Email : enquiries@yscogeomatics.com.au
Website : www.yscogeomatics.com.au
YOUNG & COMPANY PTY LTD A.C.N. 002 819 865


GEOMATIC ENGINEERING
LAND & ENGINEERING SURVEYING
PROJECT MANAGEMENT
SOIL AND WATER MANAGEMENT
ENVIRONMENTAL PLANNING & DESIGN



Liability limited by a scheme
approved under Professional
Standards Legislation

PLAN SHOWING PROPOSED SUBDIVISION OF LOT 34 IN D.P.39586
AND LOT 4 IN D.P.259027
IN SYDNEY L.G.A.

DRAWN: 03 AUGUST 2018	CHECKED: P.Y.	SCALE: 1:2000 © A1	DATUM:	REFERENCE: 0714/12 SHT 1 OF 2 SHTS
-----------------------------	------------------	--------------------------	--------	--

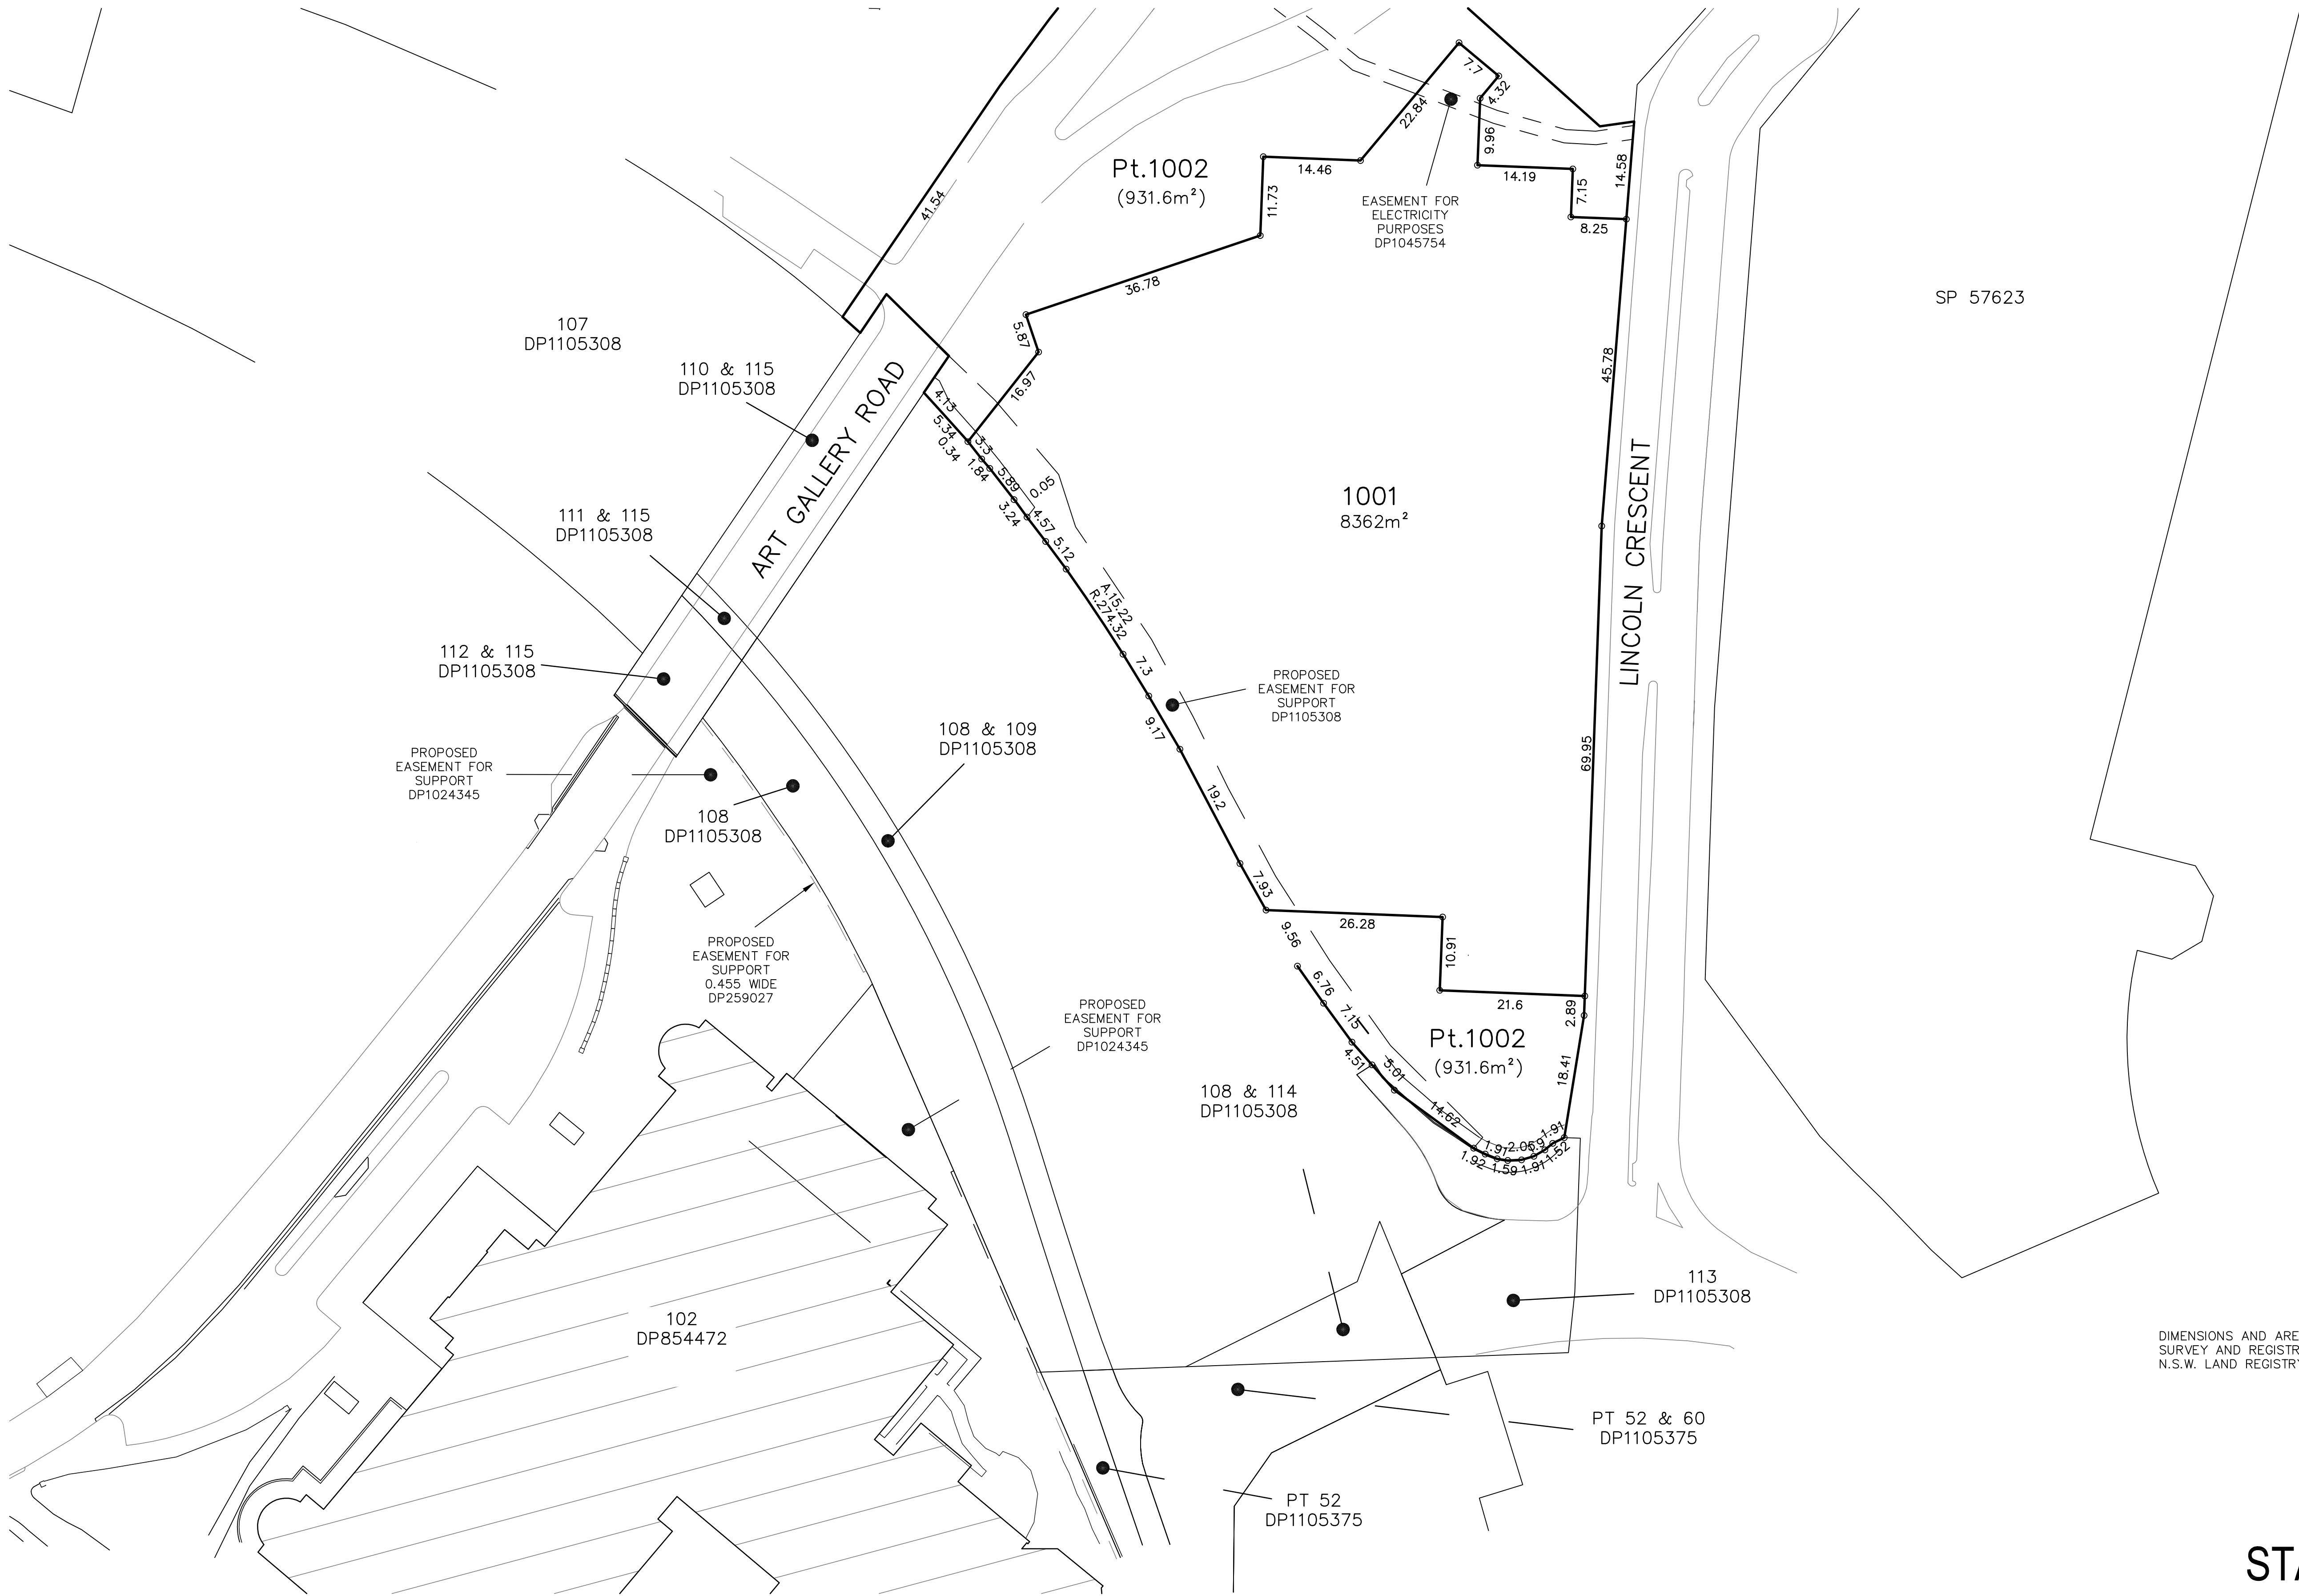

DIMENSIONS AND AREAS SUBJECT TO FINAL
SURVEY AND REGISTRATION OF PLAN AT
N.S.W. LAND REGISTRY SERVICES


STAGE 1



TM DIAL BEFORE YOU DIG
SHOULD BE CONTACTED
PRIOR TO ANY EXCAVATION ON SITE

TM: trade mark of Association of Australian Dial Before You Dig Services Ltd; used under licence.

DATE	REVISIONS	BY

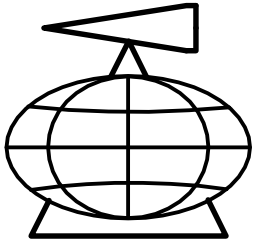


YSCO GEOMATICS
LAND RESOURCE CONSULTANTS
SUITE 4, 114 HAMPDEN ROAD, ARTARMON, 2064
PH: (02) 94198222 FAX: (02) 94194762
Email: enquiries@yscogeomatics.com.au
Website: www.yscogeomatics.com.au
YOUSALE STRUDWICK & COMPANY PTY LTD A.C.N. 002 819 865

GEOMATIC ENGINEERING
LAND & ENGINEERING SURVEYING
PROJECT MANAGEMENT
SOIL AND WATER MANAGEMENT
ENVIRONMENTAL PLANNING & DESIGN

PROFESSIONAL
SURVEYORS
AUSTRALIAN
ASSOCIATION
Liability limited by a scheme
approved under Professional
Standards Legislation

PLAN SHOWING PROPOSED SUBDIVISION OF LOT 34 IN D.P.39586
AND LOT 4 IN D.P.259027
IN SYDNEY L.G.A.

DRAWN: 03 AUGUST 2018	CHECKED:	SCALE: 1: 500 © A1	DATUM:	REFERENCE: 0714/12 SHT 2 OF 2 SHTS
-----------------------------	----------	--------------------------	--------	--

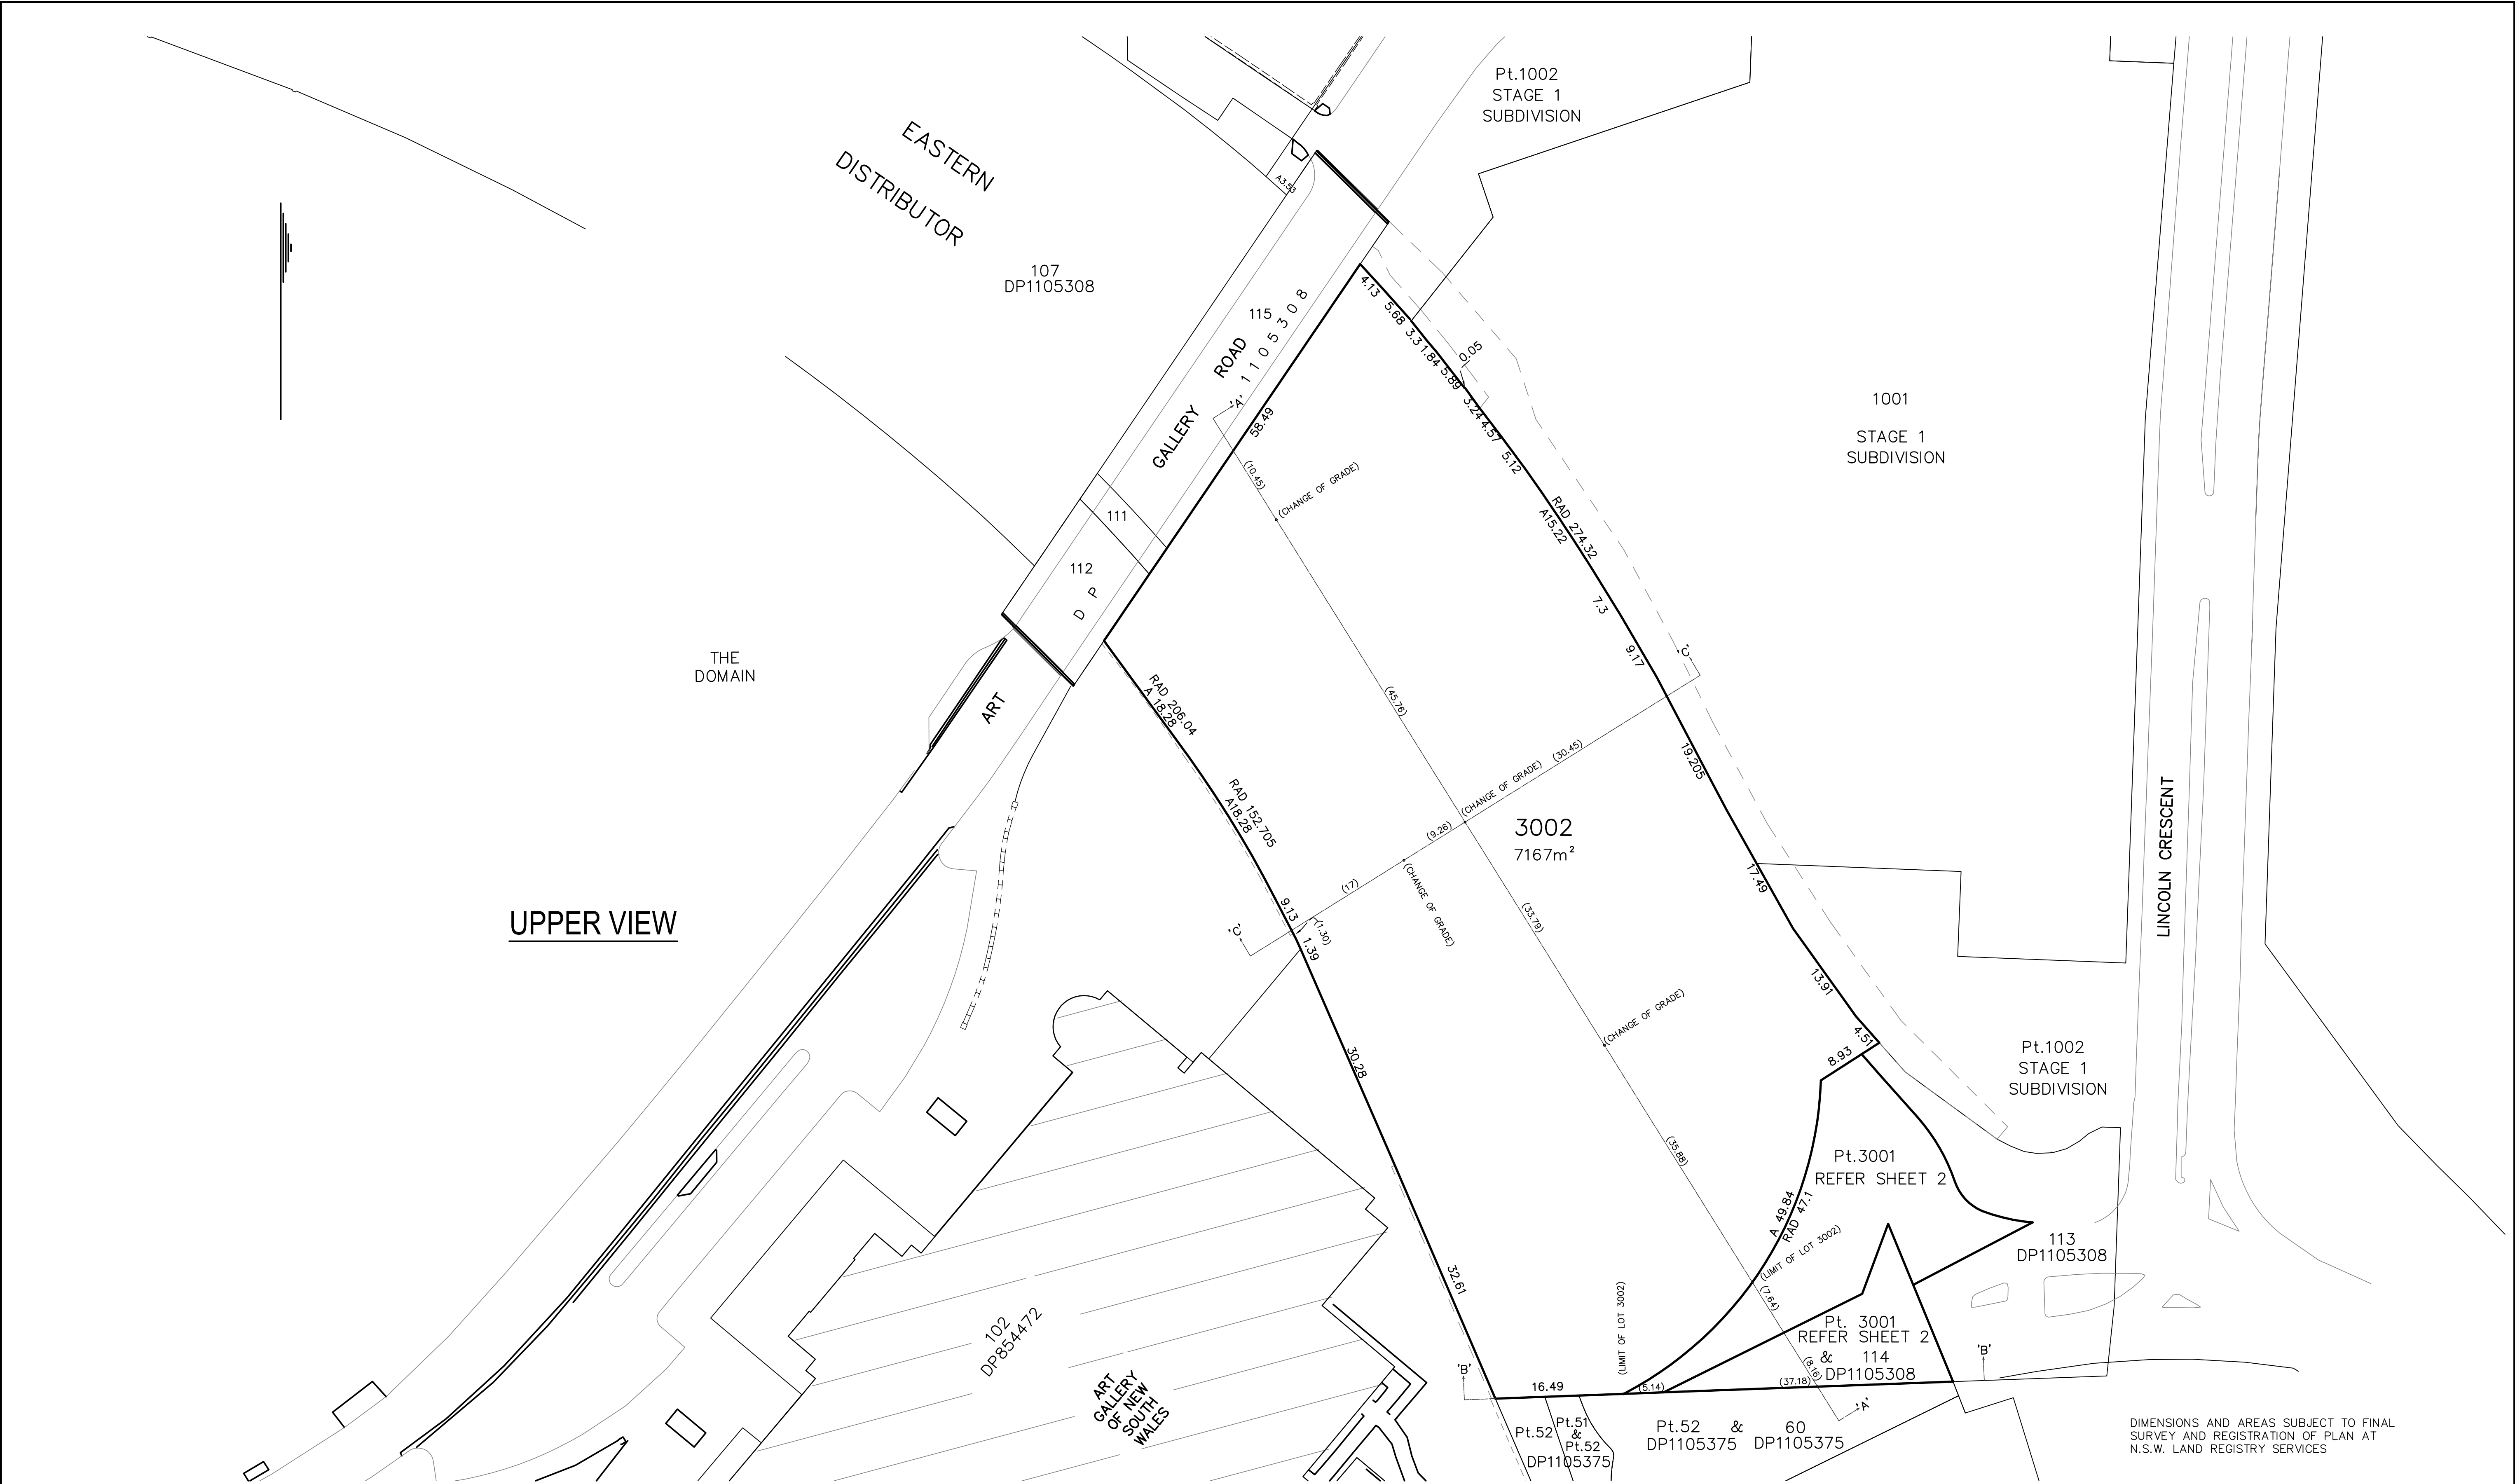


www.dialbeforeyoudig.com.au

DIAL 1100
BEFORE YOU DIG

TM
DIAL BEFORE YOU DIG
SHOULD BE CONTACTED
PRIOR TO ANY EXCAVATION ON SITE

TM: trade mark of Association of Australian Dial Before You Dig Services Ltd; used under licence.

DATE	REVISIONS	BY

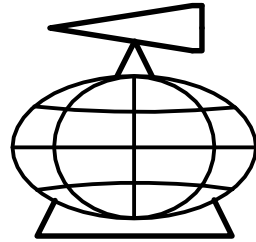

YSKO GEOMATICS
LAND RESOURCE CONSULTANTS

SUITE 4, 114 HAMPDEN ROAD, ARTARMON, 2064
PH: (02) 94198222 FAX: (02) 94194762
Email: enquiries@yscogeomatics.com.au
Website: www.yscogeomatics.com.au
YOUDALE STRUDWICK & COMPANY PTY LTD A.C.N. 002 819 865


GEOMATIC ENGINEERING
LAND & ENGINEERING SURVEYING
PROJECT MANAGEMENT
SOIL AND WATER MANAGEMENT
ENVIRONMENTAL PLANNING & DESIGN



Liability limited by a scheme
approved under Professional
Standards Legislation

PLAN SHOWING PROPOSED SUBDIVISION OF PART OF EASTERN
DISTRIBUTOR, BEING LOT 108 IN D.P. 1105308
IN SYDNEY L.G.A.

DRAWN: 06 AUGUST 2018	CHECKED: P.Y.	SCALE: 1: 500 © A1	DATUM: A.H.D.	REFERENCE: 0714/14 SHT 1 OF 3 SHTS
-----------------------------	------------------	--------------------------	------------------	--

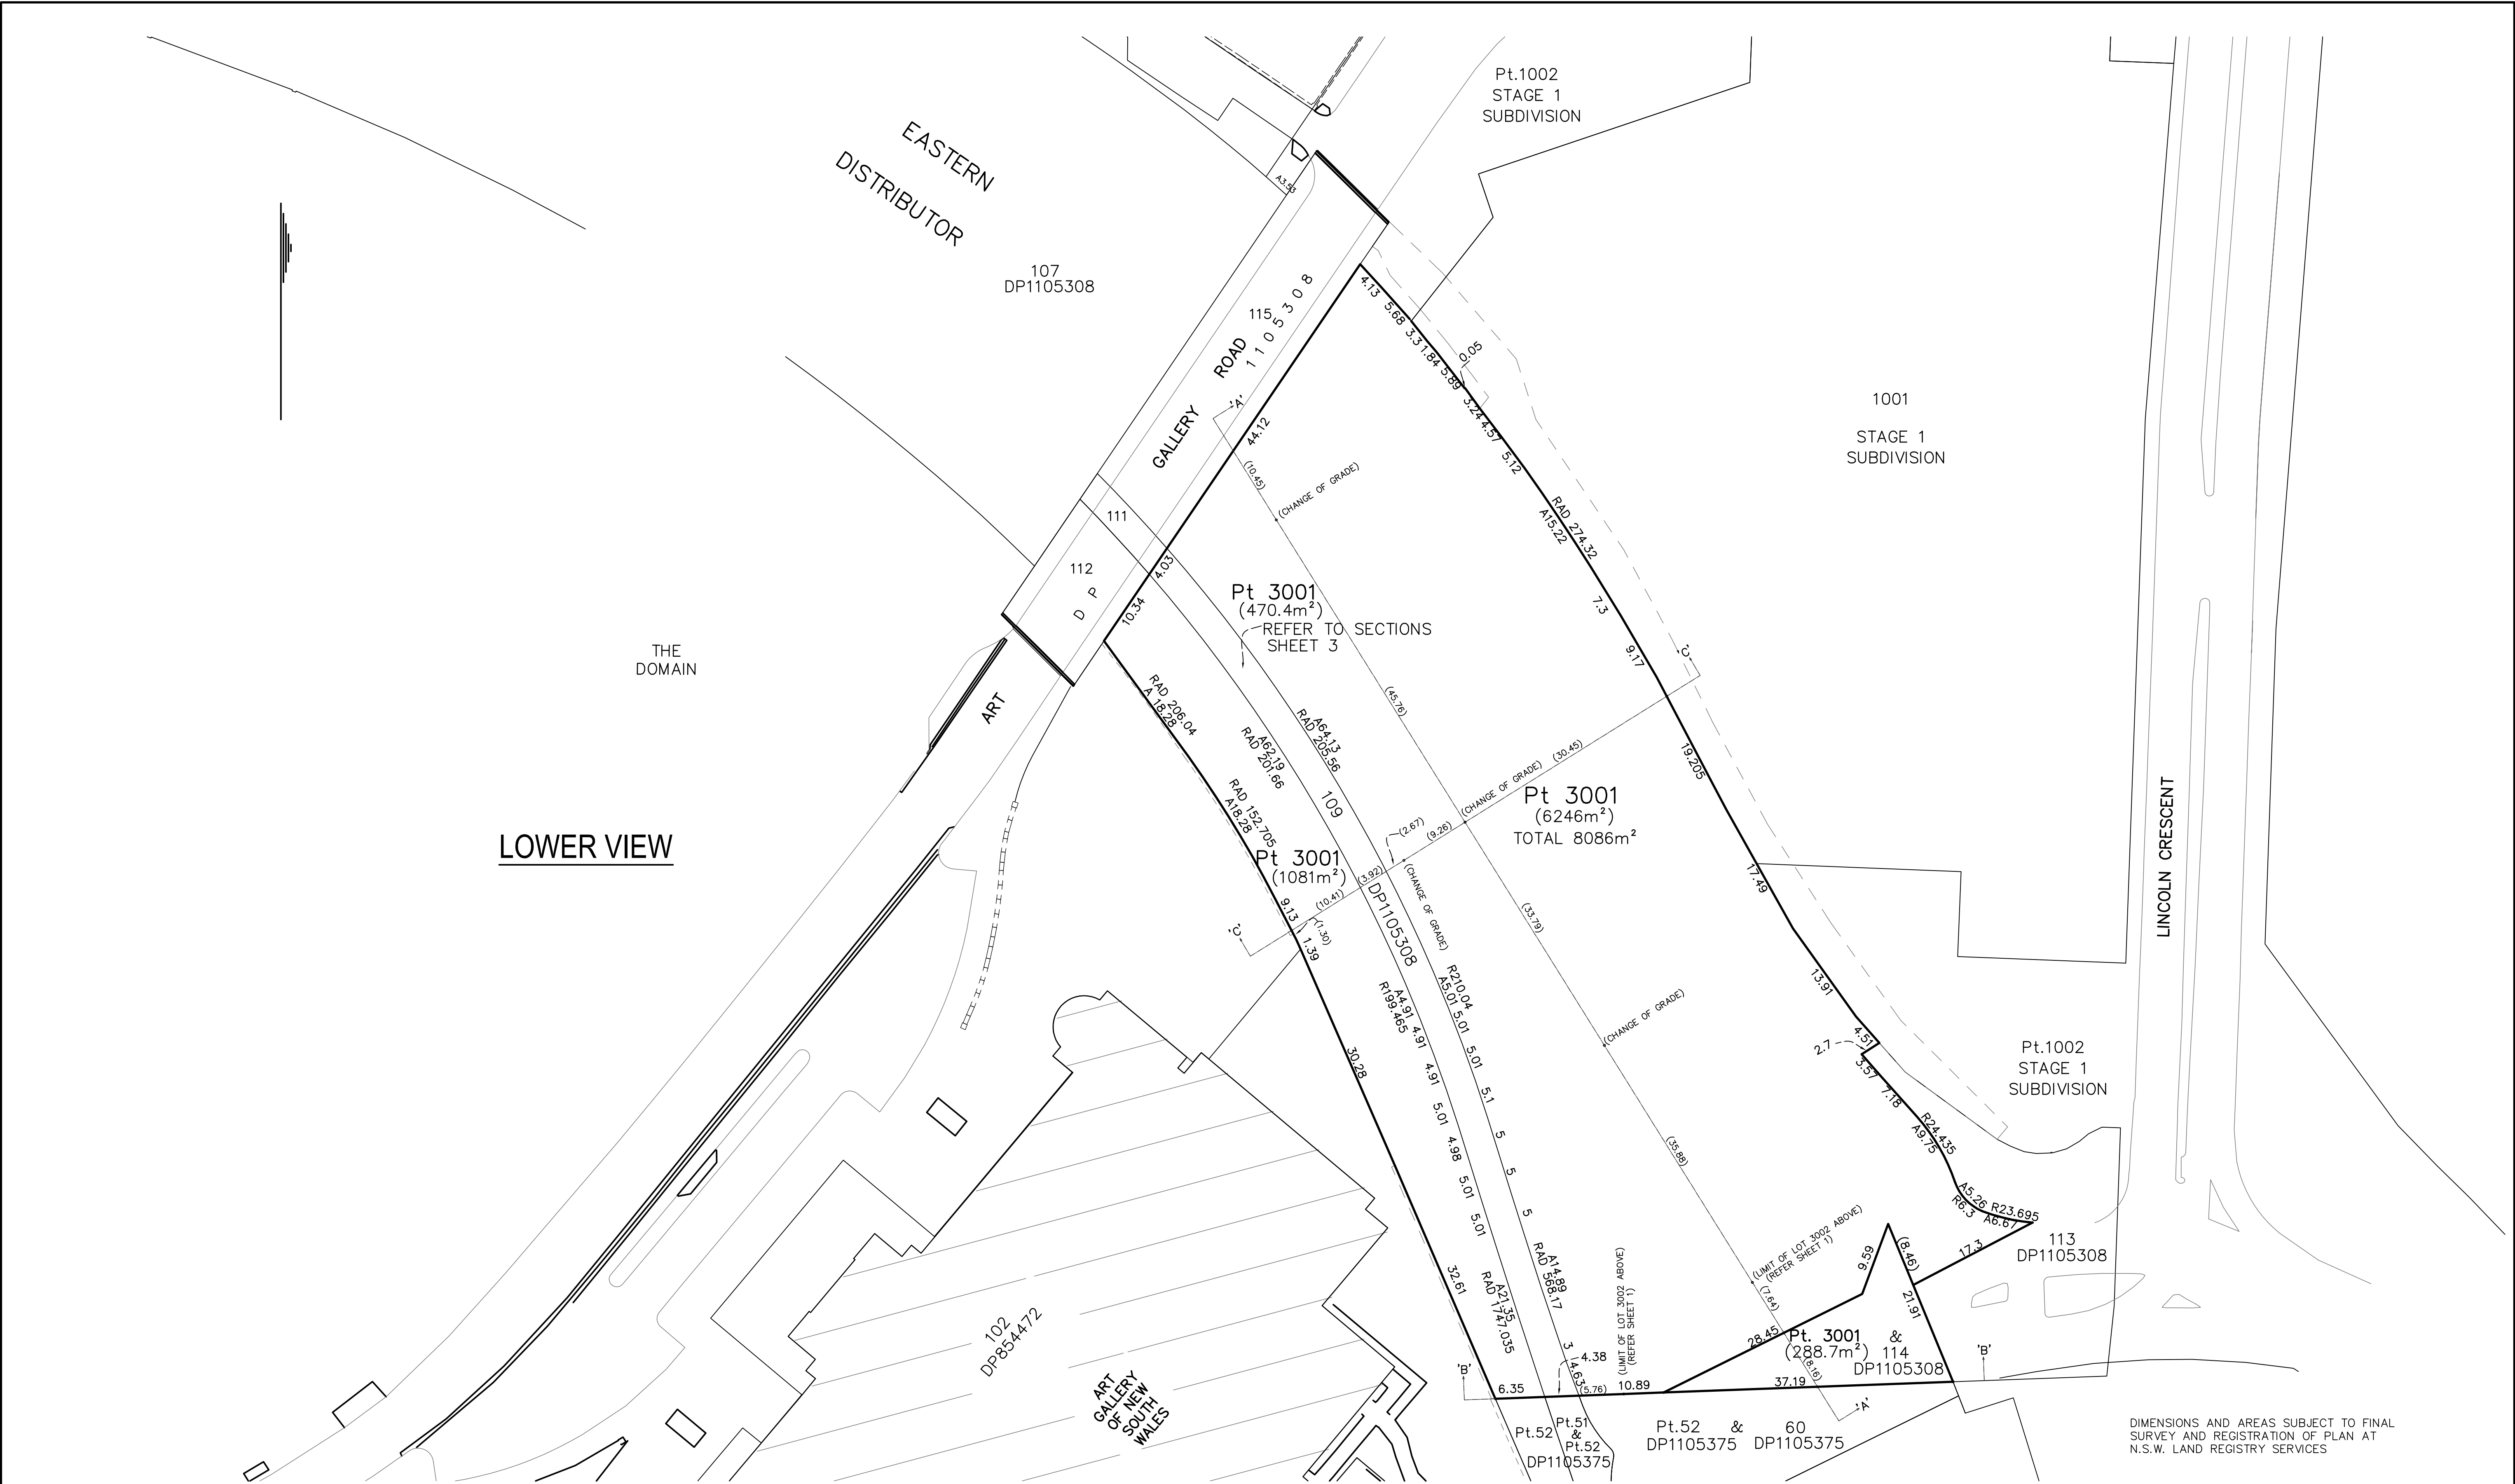

www.dialbeforeyoudig.com.au




DIAL 1100
BEFORE YOU DIG

TM DIAL BEFORE YOU DIG SHOULD BE CONTACTED PRIOR TO ANY EXCAVATION ON SITE

TM: trade mark of Association of Australian Dial Before You Dig Services Ltd; used under licence.

DATE	REVISIONS	BY

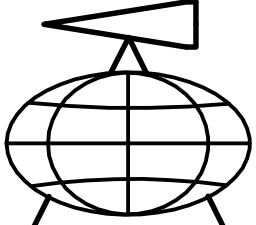

YSKO GEOMATICS
LAND RESOURCE CONSULTANTS

SUITE 4, 114 HAMPDEN ROAD, ARTARMON, 2064
PH: (02) 94198222 FAX: (02) 94194762
Email: enquiries@yskogeomatics.com.au
Website: www.yskogeomatics.com.au
YOUDALE STRUDWICK & COMPANY PTY LTD A.C.N. 002 819 865



GEOMATIC ENGINEERING
LAND & ENGINEERING SURVEYING
PROJECT MANAGEMENT
SOIL AND WATER MANAGEMENT
ENVIRONMENTAL PLANNING & DESIGN

PROFESSIONAL SURVEYORS
OCCUPATIONAL ASSOCIATION

Liability limited by a scheme approved under Professional Standards Legislation

PLAN SHOWING PROPOSED SUBDIVISION OF PART OF EASTERN DISTRIBUTOR, BEING LOT 108 IN D.P. 1105308 IN SYDNEY L.G.A.

DRAWN: 06 AUGUST 2018	CHECKED: P.Y.	SCALE: 1: 500 © A1	DATUM: A.H.D.	REFERENCE: 0714/14 SHT 2 OF 3 SHTS
--------------------------	------------------	--------------------------	------------------	--

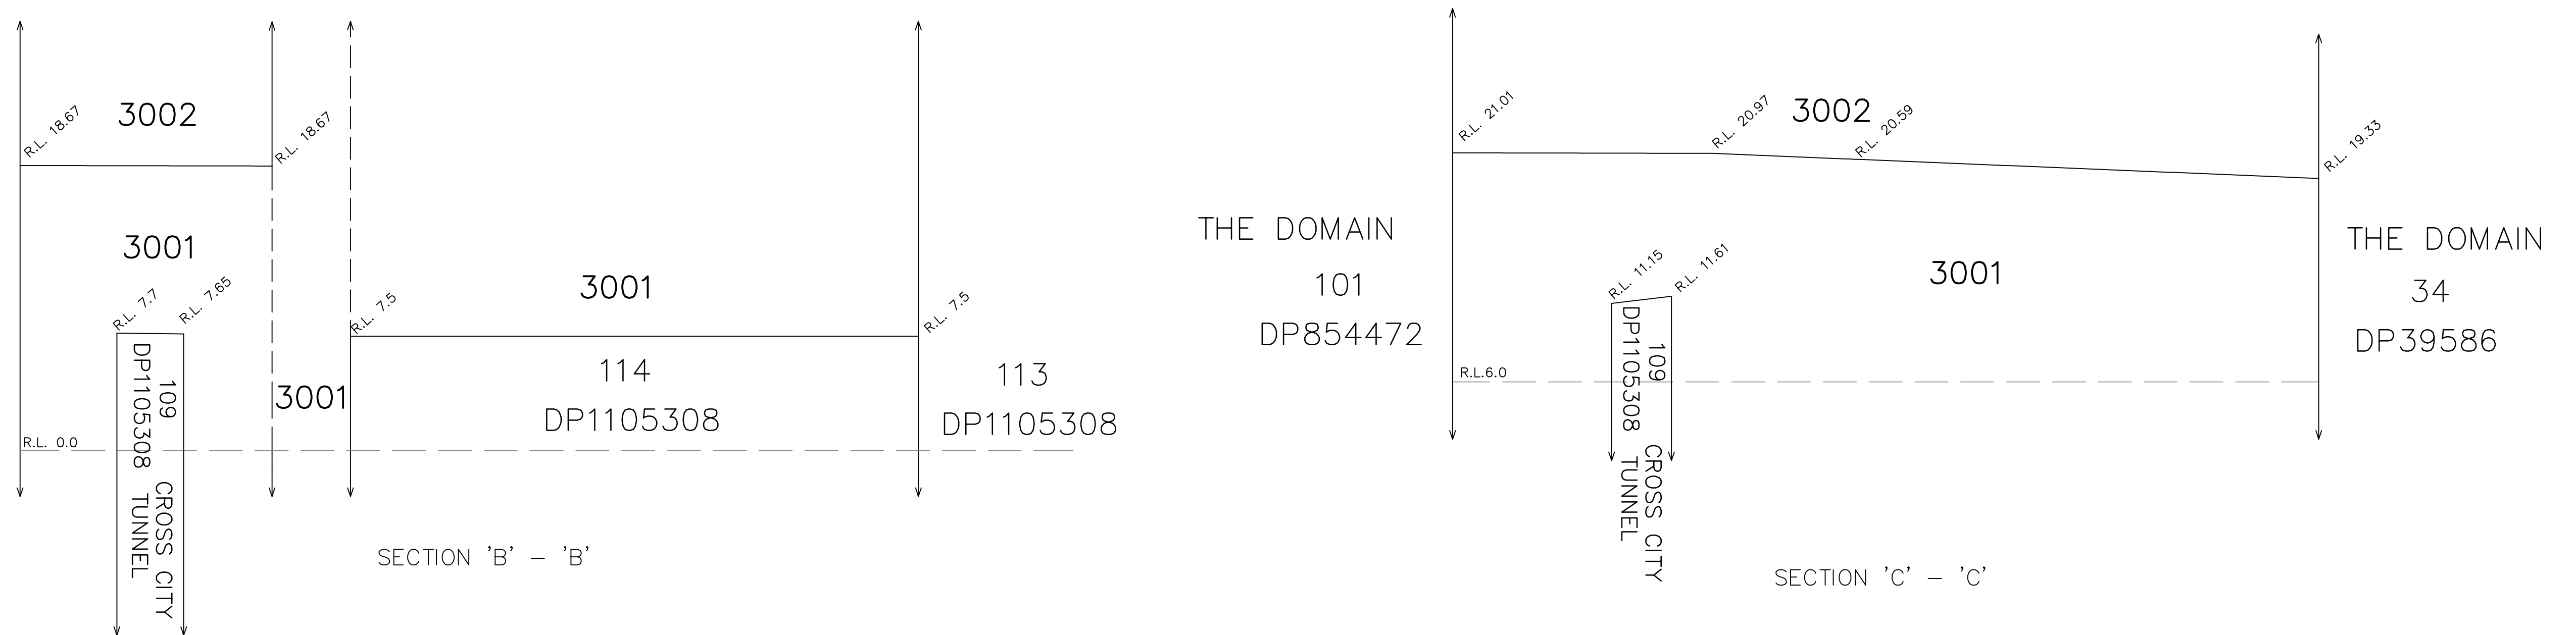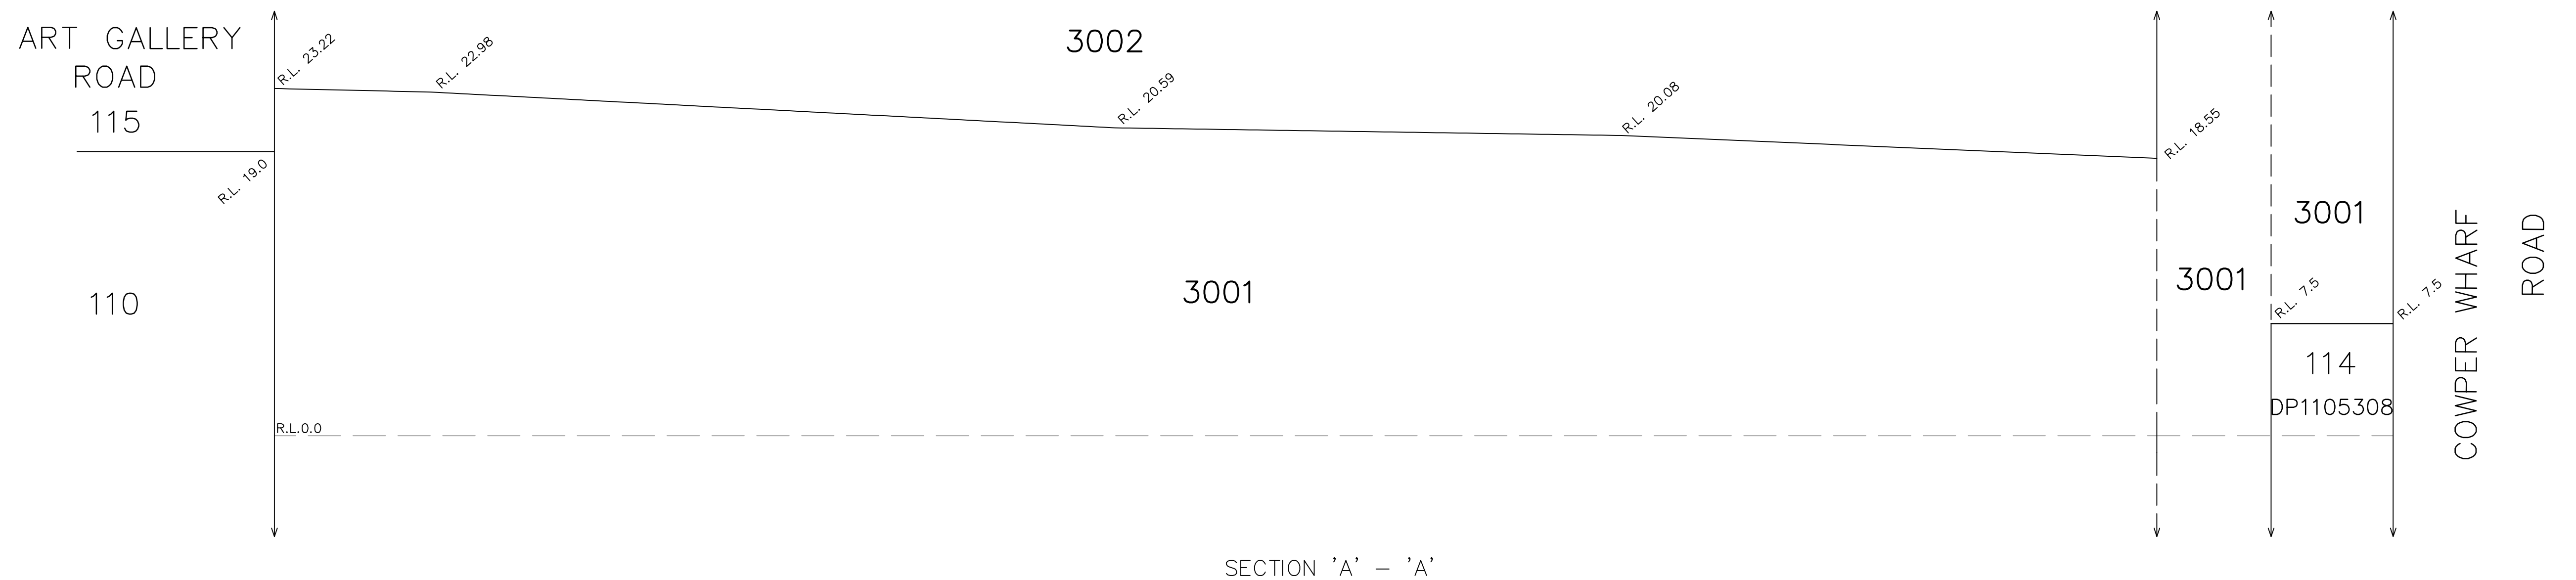

1. EASEMENTS CREATED BY THE REGISTRATION OF DP 105308 ARE TO REMAIN, BUT AMENDED TO ALIGN WITH THE STRATUM LEVELS IN THE PROPOSED SUBDIVISION.
2. LOT 3001 IS UNLIMITED IN DEPTH EXCEPT FOR THAT PART LYING ABOVE INCLINED PLANES AS A BOUNDARY OF LOT 109 DP 1105308 BELOW, AND TO A STRATUM UNLIMITED IN HEIGHT LYING ABOVE A HORIZONTAL PLANE AT R.L. 7.5 AS BOUNDARY OF LOT 114 DP 1105308 BELOW.
3. LOT 3002 IS TO BE UNLIMITED IN HEIGHT AND LIMITED IN DEPTH TO APPROXIMATELY 0.3 METRES ABOVE THE STRUCTURE OF THE ART GALLERY CANOPY OVER THE EASTERN DISTRIBUTOR.

STAGE 2



TM
DIAL BEFORE YOU DIG
SHOULD BE CONTACTED
PRIOR TO ANY EXCAVATION ON SITE

DIMENSIONS AND LEVELS SUBJECT TO
FINAL SURVEY AND REGISTRATION OF PLAN
AT N.S.W. LAND REGISTRY SERVICES

			 YSO GEOMATICS LAND RESOURCE CONSULTANTS SUITE 4, 114 HAMPDEN ROAD, ARTARMON, 2064 PH: (02) 94198222 FAX: (02) 94194762 Email: enquiries@ysogeomatics.com.au Website: www.ysogeomatics.com.au YOUSALE STROMWICK & COMPANY PTY LTD A.C.N. 002 819 865	GEOMATIC ENGINEERING LAND & ENGINEERING SURVEYING PROJECT MANAGEMENT SOIL AND WATER MANAGEMENT ENVIRONMENTAL PLANNING & DESIGN P. HARRINGTON SURVEYOR GEOMATICS ASSOCIATION Liability limited by a scheme approved under Professional Standards Legislation	PLAN SHOWING PROPOSED SUBDIVISION OF PART OF EASTERN DISTRIBUTOR, BEING LOT 108 IN D.P. 1105308 IN SYDNEY L.G.A.				
				DRAWN: 06 AUGUST 2018	CHECKED: P. Y.	SCALE: 1:250 NATURAL © A1	DATUM: A.H.D.	REFERENCE: 0714/14 SHT 3 OF 3 SHTS	
DATE	REVISIONS	BY							




STAGE 3



TM DIAL BEFORE YOU DIG SHOULD BE CONTACTED PRIOR TO ANY EXCAVATION ON SITE

TM: trade mark of Association of Australian Dial Before You Dig Services Ltd; used under licence.

DATE	REVISIONS	BY

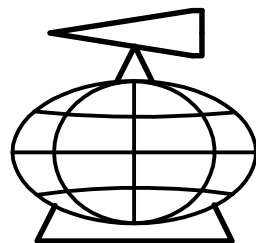

YSCO GEOMATICS LAND RESOURCE CONSULTANTS

SUITE 4, 114 HAMPDEN ROAD, ARTARMON, 2064
PH: (02) 94198222 FAX: (02) 94194762
Email: enquiries@yscogeomatics.com.au
Website: www.yscogeomatics.com.au
YOUSALE STRUDWICK & COMPANY PTY LTD A.C.N. 002 819 865

GEOMATIC ENGINEERING
LAND & ENGINEERING SURVEYING
PROJECT MANAGEMENT
SOIL AND WATER MANAGEMENT
ENVIRONMENTAL PLANNING & DESIGN



Liability limited by a scheme approved under Professional Standards Legislation

PLAN SHOWING PROPOSED SUBDIVISION OF LANDBRIDGE OVER EASTERN DISTRIBUTOR, BEING LOT 3002 IN SUBDIVISION OF LOT 108 D.P. 1105308 IN SYDNEY L.G.A.

DRAWN: 03 AUGUST 2018	CHECKED: P.Y.	SCALE: 1: 500 © A1	DATUM:	REFERENCE: 0714/13
-----------------------------	------------------	--------------------------	--------	-----------------------