

ISSUE	DATE	FOR
A	21.02.14	DA SUBMISSION, DRAFT
B	12.03.14	FOR DA SUBMISSION


WALL FINISHES SCHEDULE		
CODE	DESCRIPTION	COLOUR

BR		
CC	CONCRETE	CONCRETE WITH WHITE PIGMENT
GB	GLAZED BALUSTRADE	CLEAR
GL	GLAZING	CLEAR
PS	PERFORATED SCREEN	ALUMINIUM SCREEN WITH WHITE POWDERCOAT
UC	U-CHANNEL GLASS	FROSTED


ROOF FINISHES SCHEDULE		
CODE	DESCRIPTION	COLOUR

MTR-01	COLORBOND METAL ROOF	ZINCALUM
TRC-01	TRANSPARENT ROOF CLADDING	CLEAR

MAIN BUILDING

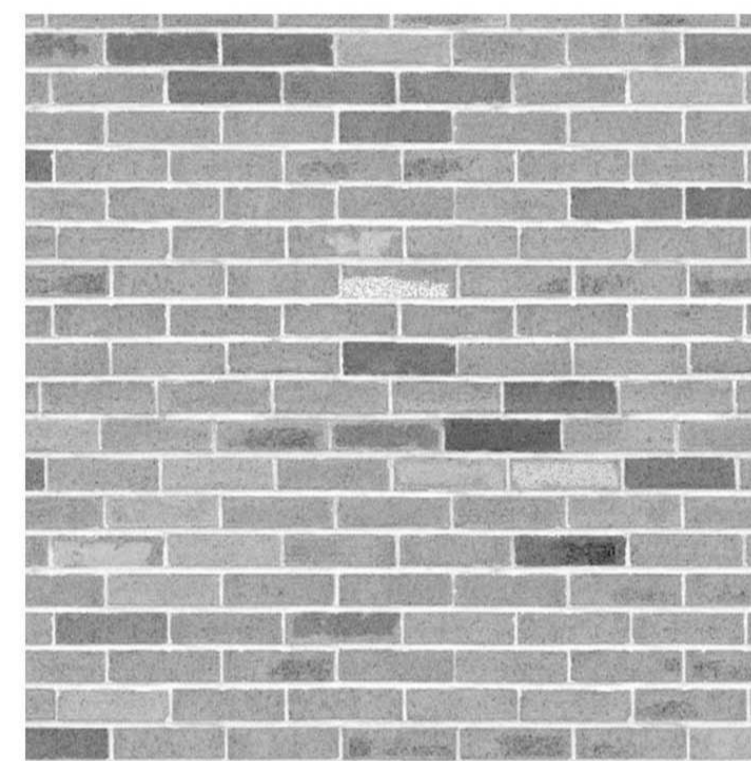

BR
BRICK

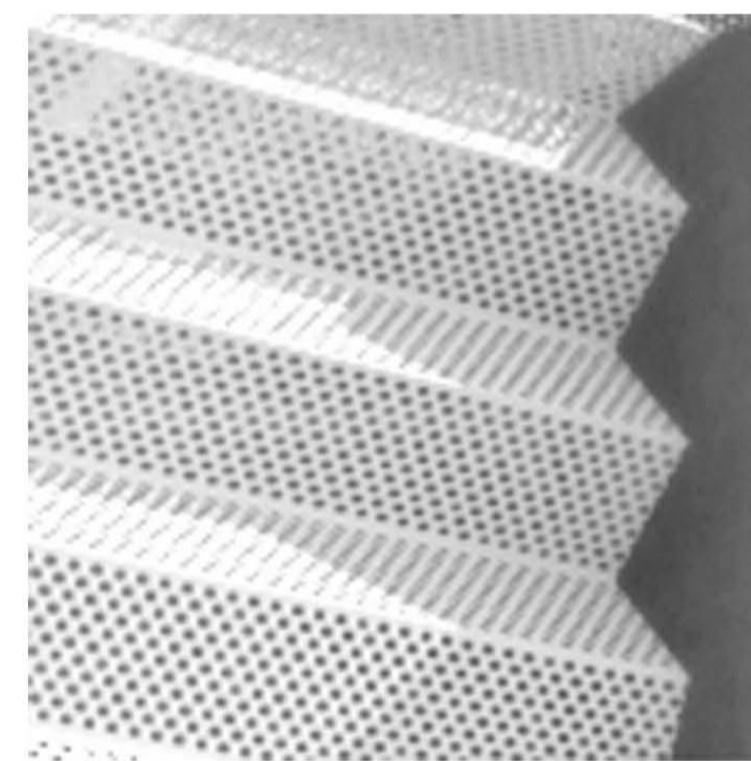

PS
PERFORATED SCREEN




PLYWOOD SOFFIT




CC
CONCRETE


MIDDLE SCHOOL BUILDING

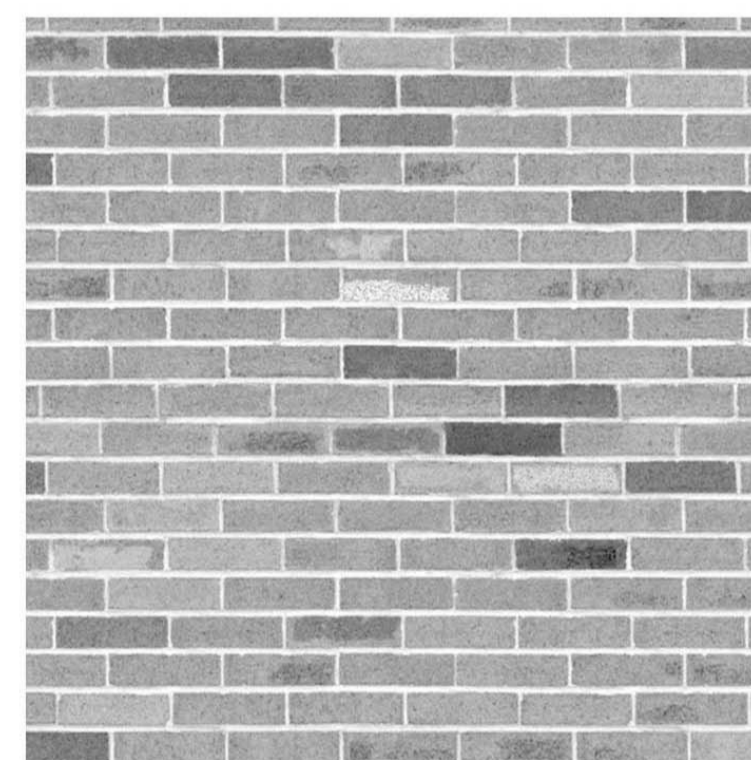

BR
BRICK

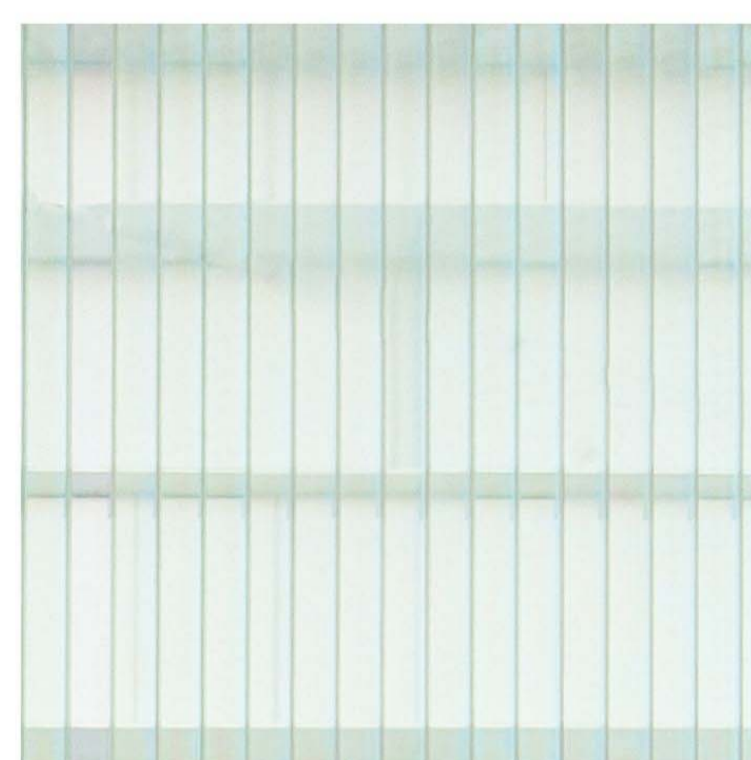

UC
U-CHANNEL GLASS

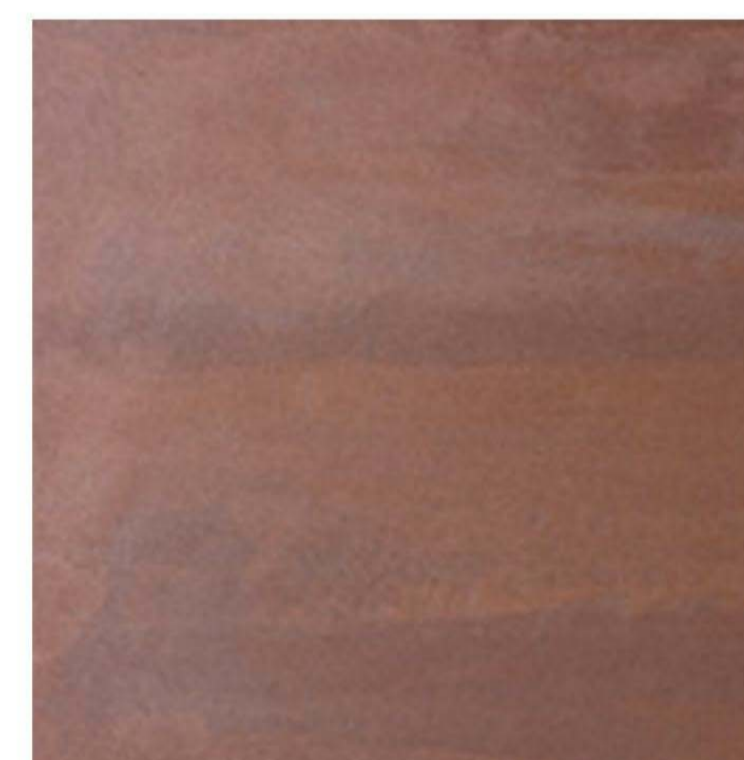

STEEL



CC
CONCRETE

TOWN PLANNER
 JBA
 Level 7, 77 Berry Street, North Sydney, 2059
 Tel:
 CONSULTANT
 TAYLOR THOMSON WHITTING
 TEL 02 9439 7288

CONSULTANT
 WSP
 TEL 02 8907 0900 FAX 02 9957 4127


PROJECT MANAGER
 Farrell Coyne Projects
 Bond 5, Suites 3 & 4, 18 Hickson Rd, 2000
 Tel: 02 9247 5155

CLIENT



PROJECT
 MLC School Burwood - Senior School Centre
 BVM PROJECT NUMBER

1302004MLC
 DRAWING KEY

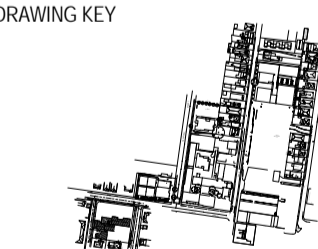

TRUE NORTH PROJECT NORTH

GRAPHIC SCALE
 0 10000 25000
 SCALE

@ a1 DO NOT SCALE

STATUS
 Design Development
 DRAWING

FINISHES SCHEDULE

ISSUE
AR-AR-A-XX-04
B