


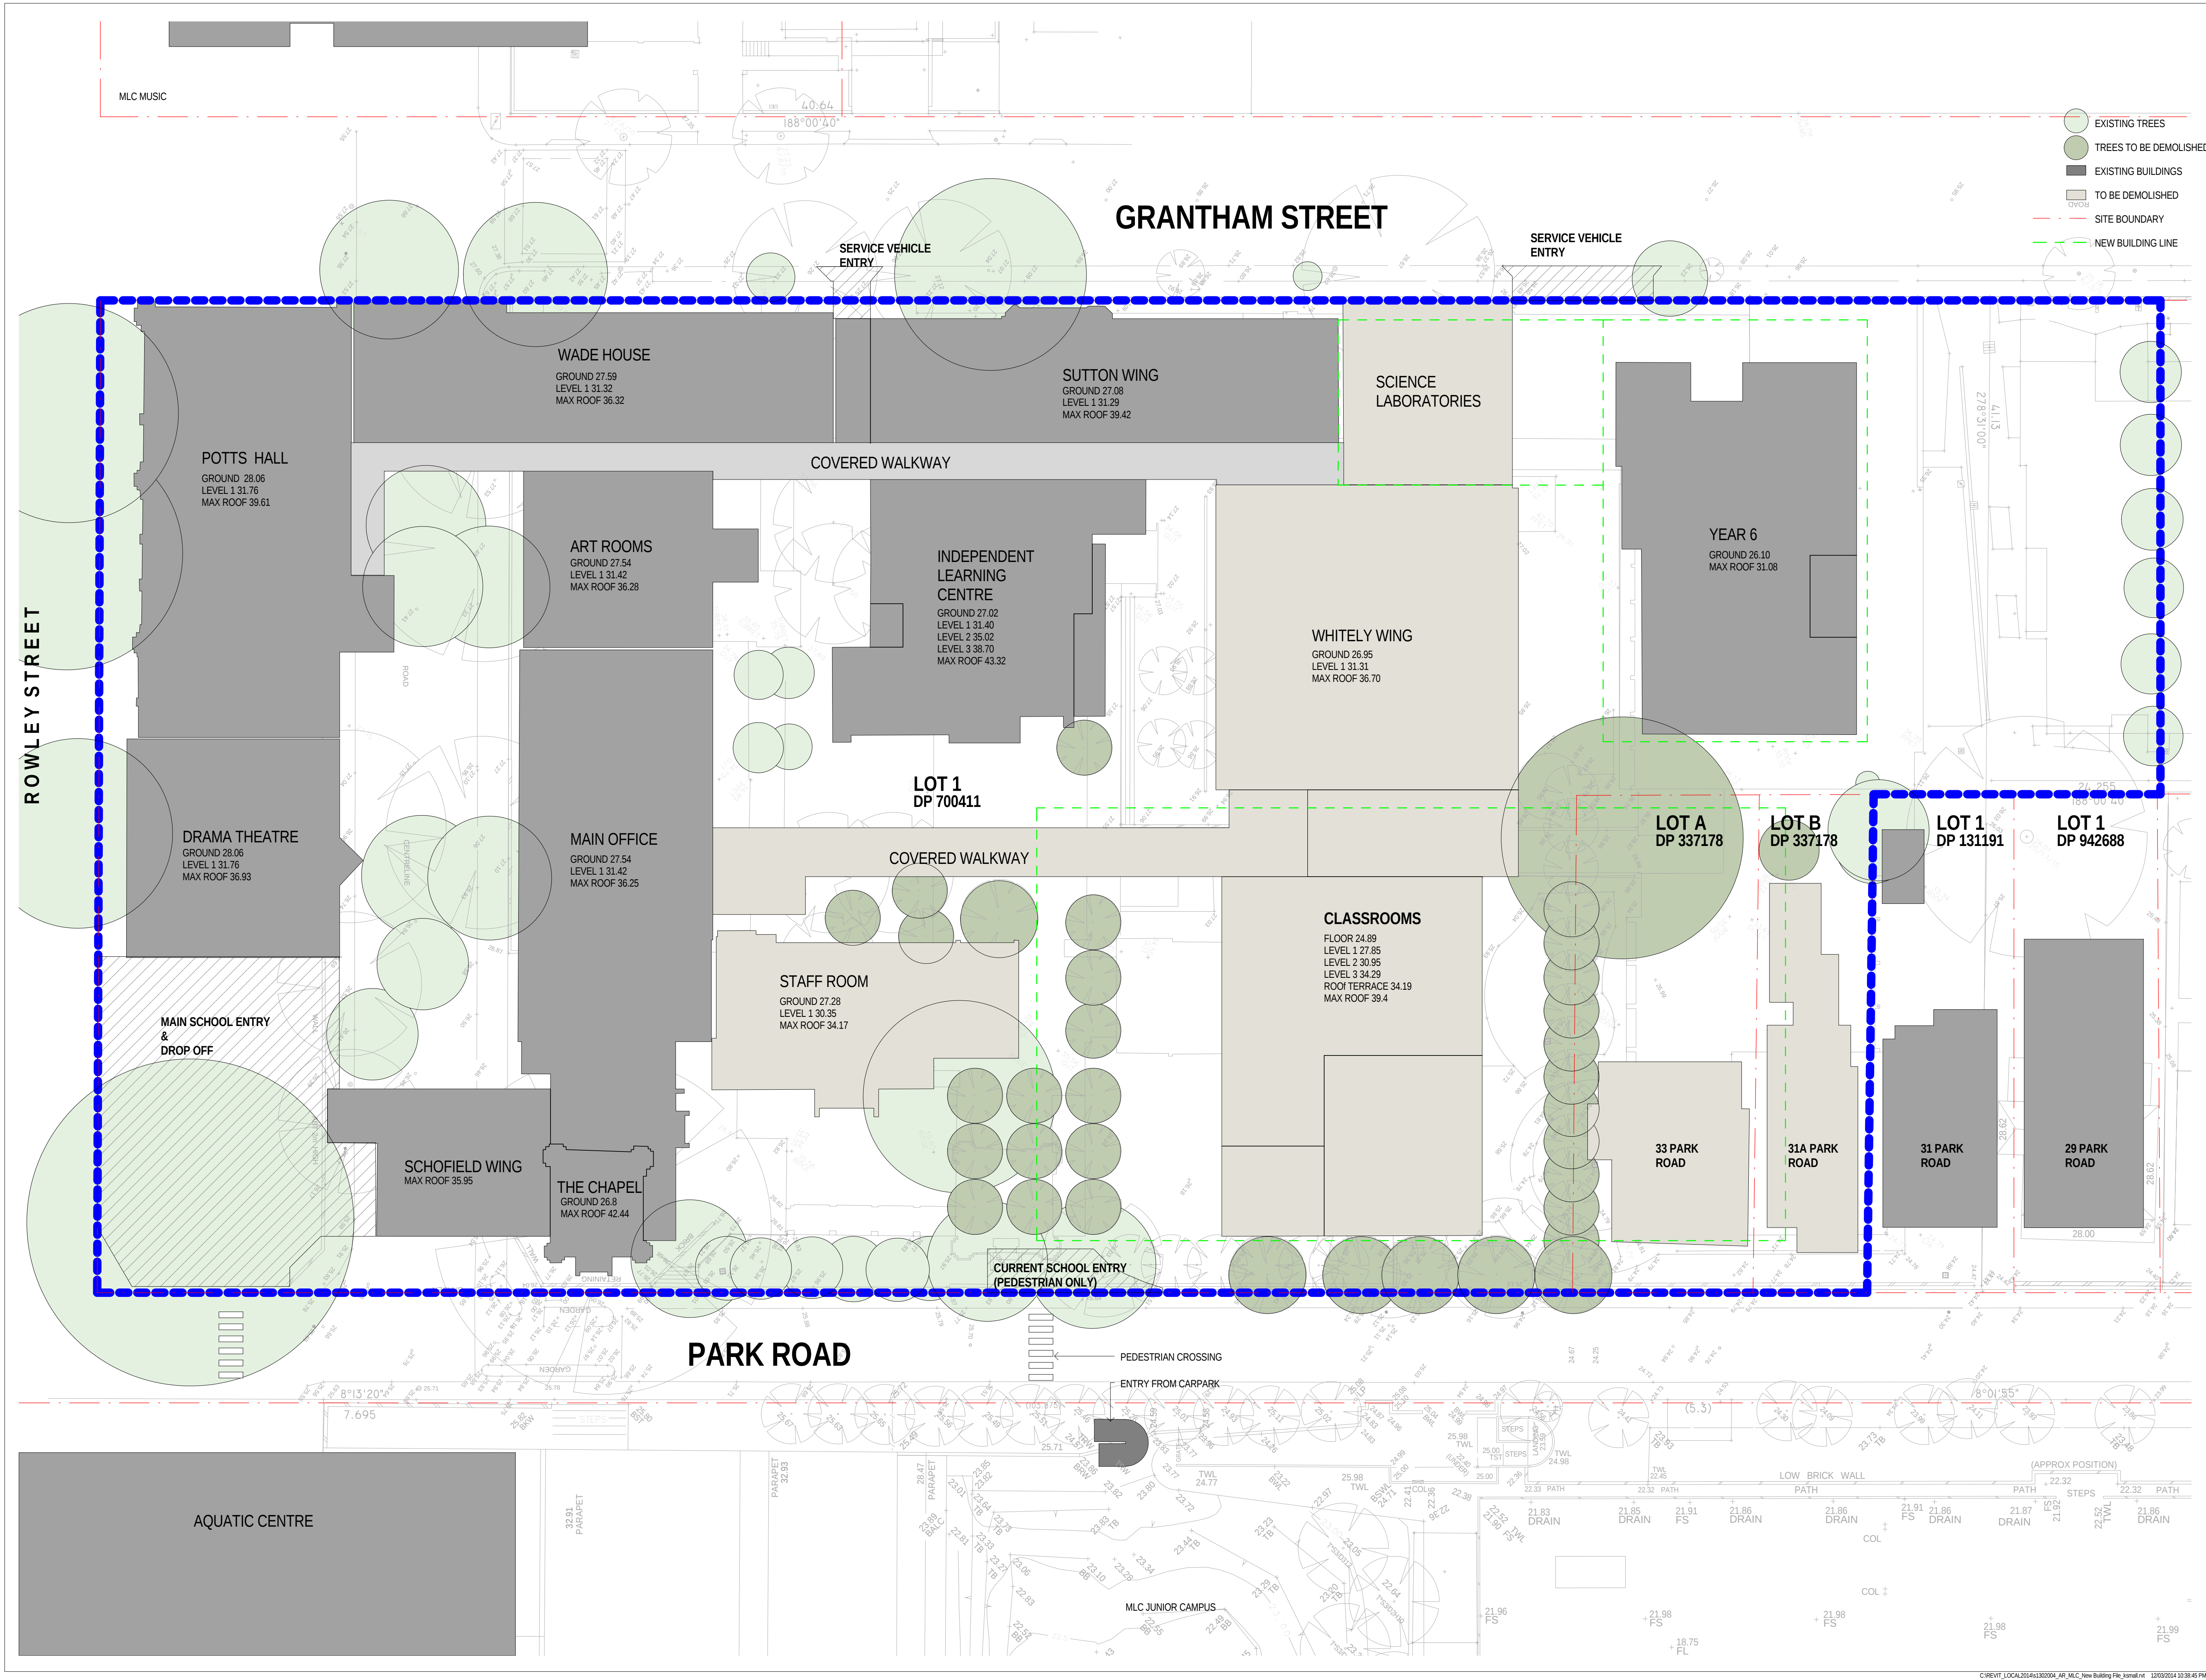

Donovan Hill

Telephone +61 2 8297 7200  
Facsimile +61 2 8297 7299  
www.bvm.com.au

INTELLECTUAL PROPERTY  
COPYRIGHT BVM ARCHITECTURE PTY LIMITED. UNLESS OTHERWISE NOTED IN WRITING, ALL RIGHTS TO THIS DOCUMENT ARE RESERVED. NO PART OF THIS DOCUMENT MAY BE REPRODUCED OR TRANSMITTED IN ANY FORM OR BY ANY MEANS, ELECTRONIC OR MECHANICAL, INCLUDING PHOTOCOPYING, RECORDING, OR BY ANY INFORMATION STORAGE AND RETRIEVAL SYSTEM, WITHOUT PERMISSION IN WRITING FROM BVM ARCHITECTURE PTY LIMITED. ANY UNAUTHORIZED USE OF THIS DOCUMENT IS AT THE USER'S SOLE RISK AND WITHOUT LIMITING BVM'S RIGHTS, THE USER RELEASES AND INDEMNIFIES BVM FROM AND AGAINST ALL LOSS SO ARISING.

| ISSUE | DATE     | FOR                  |
|-------|----------|----------------------|
| A     | 21.02.14 | DA SUBMISSION, DRAFT |
| B     | 07.03.14 | FOR INFORMATION      |
| C     | 12.03.14 | FOR DA SUBMISSION    |

TOWN PLANNER  
JBA  
Level 7, 77 Berry Street, North Sydney, 2059  
Tel:

CONSULTANT  
TAYLOR THOMSON WHITTING  
TEL 02 9439 7288


CONSULTANT  
WSP  
TEL 02 8907 0900 FAX 02 9957 4127

PROJECT MANAGER  
Farrell Coyne Projects  
Bond 5, Suites 3 & 4, 18 Hickson Rd, 2000  
Tel: 02 9247 5155  
CLIENT



PROJECT  
MLC School Burwood - Senior School Centre  
BVM PROJECT NUMBER

1302004MLC  
DRAWING KEY

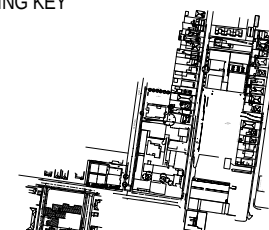

TRUE NORTH PROJECT NORTH

GRAPHIC SCALE  
0 10000 25000  
SCALE  
1:250 @ A1 DO NOT SCALE  
STATUS

Design Development  
DRAWING

EXISTING SURVEY PLAN

AR-AR-A-XX-02

ISSUE  
C