


TREES



Eucalyptus scoparia



Jacaranda mimosifolia

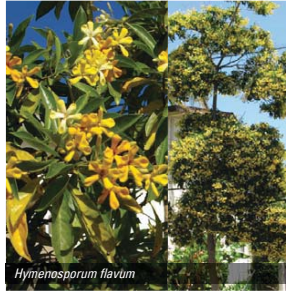

Hymenosporum flavum



Acmena smithii

SHRUBS + ACCENTS



Dianella 'Clarity Blue'



Anigozanthos spp.



Cotyledon orbiculata



Pittosporum 'Silver Sheen'




Asplenium australasicum



Cordyline 'Electric Pink'



Pittosporum 'Golf Ball'

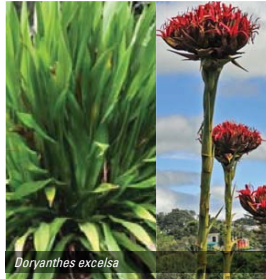

Doryanthes excelsa

GROUNDCOVERS



Trachelospermum 'Tricolour'



Gazania tomentosa



Dichondra repens 'Silver Falls'



Althermanthera dentata 'Little Ruby'

PLANTING SCHEDULE

13-161 MLC BURWOOD PLANT SCHEDULE

CODE	BOTANIC NAME	COMMON NAME	MATURE SIZE (h x w) (m)	PROPOSED POT SIZE	QUANTITY
TREES & PALMS					
As	<i>Acmena smithii</i>	Lilly Pilly	10 x 5	100L	3
El	<i>Eucalyptus leucoxylon</i> var. <i>rosea</i>	Pink Flowering Gum	12 x 8	100L	2
Es	<i>Eucalyptus scoparia</i>	Wallangera White Gum	12 x 8	100L	13
Hf	<i>Hymenosporum flavum</i>	Native Frangipani	10 x 5	100L	7
Jm	<i>Jacaranda mimosifolia</i>	Jacaranda	10 x 5	100L	6
Ml	<i>Melaleuca linariifolia</i>	Narrow-leaved Paperbark	10 x 8	100L	1
SHRUBS & ACCENTS					
Agv	<i>Anigozanthos 'Gold Velvet'</i>	Kangaroo Paw	0.6 x 0.4	200mm	45
Arv	<i>Anigozanthos 'Ruby Velvet'</i>	Kangaroo Paw	0.6 x 0.4	200mm	62
Cep	<i>Cordyline banksii 'Electric Pink'</i>	Electric Pink	1.5 x 0.8	200mm	41
Co	<i>Cotyledon orbiculata 'Silver Shadow'</i>	Pig's Ear	0.6 x 0.5	200mm	52
Dcb	<i>Dianella 'Clarity Blue'</i>	Blue Flax Lily	0.5 x 0.5	200mm	224
De	<i>Doryanthes excelsa</i>	Gymea Lily	3 x 1.5	200mm	39
Lt	<i>Lomandra 'Tanika'</i>	Mat rush	0.6 x 0.6	200mm	28
Pgb	<i>Pittosporum tenuifolium 'Golf Ball'</i>	Golf Ball Kohuhu	0.5 x 0.5	200mm	33
Pss	<i>Pittosporum tenuifolium 'Silver Sheen'</i>	Kohuhu	4 x 2	200mm	42
FERNS & CYCADS					
Aa	<i>Asplenium australasicum</i>	Birds Nest Fern	1.5 x 1.5	200mm	14
Cc	<i>Cyathea cooperi</i>	Tree Fern	5 x 2	100L	7
GROUNDCOVERS & CLIMBERS					
Alr	<i>Althermanthera dentata 'Little Ruby'</i>	Joy Weed	0.4 x 0.8	150mm	176
Dsf	<i>Dichondra repens 'Silver Falls'</i>	Kidney Weed	0.2 x spreading	150mm	154
Gt	<i>Gazania tomentosa</i>	Gazania	0.2 x spreading	150mm	115
Ta	<i>Trachelospermum asiaticum 'Tricolour'</i>	Star Jasmine	0.25 x 1	150mm	120

APPENDIX

A 1 LANDSCAPE DRAWING SET

LOCATION PLAN

A detailed site plan of a campus area, likely at the University of Cambridge. The plan shows a large rectangular area enclosed by a dashed line. The area is divided into three main sections labeled 101, 102, and 103. Section 101 is on the left, 102 is in the center, and 103 is on the right. A 'MAIN OFFICE' is located near section 101, and a 'MIDDLE YEAR BUILDING' is located near section 102. The plan also shows 'GRANTHAM STREET' at the top and 'PARK ROAD' at the bottom. Various trees and landscaping are indicated by circles and lines. The plan is oriented with North at the top.

DRAWING NO.	DRAWING TITLE	REVISION
000	COVER SHEET	A
100	LANDSCAPE MASTER PLAN	A
101	LANDSCAPE PLAN	A
102	LANDSCAPE PLAN	A
103	LANDSCAPE PLAN	A
501	LANDSCAPE DETAILS	A

CODE	BOTANIC NAME	COMMON NAME	MATURE SIZE (h x w) (m)	PROPOSED POT SIZE	QUANTITY
TREES & PALMS					
As	<i>Acmena smithii</i>	Lilly Pilly	10 x 5	100L	3
Es	<i>Eucalyptus leucoparva</i> var. <i>rosea</i>	Pink Flowering Gum	12 x 8	150L	2
Es	<i>Eucalyptus scoparia</i>	Wallangarra White Gum	12 x 8	100L	13
Hf	<i>Hymenosporum flavum</i>	Native Frangipani	10 x 5	700L	7
Jm	<i>Jacaranda minisifolia</i>	Jacaranda	10 x 5	100L	6
Mi	<i>Melaleuca linariifolia</i>	Narrow-leaved Paperbark	10 x 8	100L	1
SHRUBS & ACCENTS					
Agp	<i>Angiozanthos Gold Veil®</i>	Kangaroo Paw	0.6 x 0.4	200mm	45
Av	<i>Angiozanthos Ruby Veil®</i>	Kangaroo Paw	0.6 x 0.4	200mm	62
Cep	<i>Cordylone banksii Electric Pink®</i>	Electric Pink	1.5 x 0.8	200mm	41
Co	<i>Cordylone orbiculata Silver Shadow®</i>	Pig's Ear	0.6 x 0.5	200mm	52
Dcb	<i>Daniela Clarly Blue®</i>	Blue Flax Lily	0.5 x 0.5	200mm	224
Dx	<i>Dryopteris excelsa</i>	Gymea Lily	3 x 1.5	200mm	39
Lt	<i>Lomandra Tanka®</i>	Mat rush	0.6 x 0.6	200mm	28
Pgb	<i>Pittosporum tenuifolium Golf Ball®</i>	Golf Ball Kohuhu	0.5 x 0.5	200mm	33
Pas	<i>Pittosporum tenuifolium Silver Sheen®</i>	Kohuhu	4 x 2	200mm	42
FERNS & CYCADS					
Aa	<i>Asplenium australasicum</i>	Birds Nest Fern	1.5 x 1.5	200mm	14
Cc	<i>Gynera cooperi</i>	Tree Fern	5 x 2	100L	7
GROUNDCOVERS & CLIMBERS					
Alr	<i>Alternanthera densata Little Ruby®</i>	Woolly Weed	0.4 x 0.8	150mm	176
Dsf	<i>Dichondra repens Silver Falls®</i>	Kidney Weed	0.2 x spreading	150mm	154
Gt	<i>Gazania tomentosa</i>	Gazania	0.2 x spreading	150mm	115
Ta	<i>Trachelospermum asiaticum Tricolour®</i>	Star Jasmine	0.25 x 1	150mm	120

[illegible]

Notes

Copyright remains the property of Arcadis Landscape Architecture Pty Ltd.

Use only by your client(s). Any other reuse of this document is to be referred to and approved by the landscape architect.

It corresponds to be referred to the project manager and Arcadis Landscape Architecture Pty Ltd prior to construction.

Engine compliance with the Building Code of Australia and all relevant Australian Standards and Authority Requirements.



Client:
MLC SCHOOL

Landscape Architect:

Arcadia
LANDSCAPE ARCHITECTURE
lower deck jones bay wharf suite 68 / 26-32 pilgrimage rd
pymont 2009 nsw p 61 2 9571 6259 f 61 2 9571 7930

Project:
MLC SCHOOL BURWOOD

Stage of work: **DEVELOPMENT APPLICATION**

Drawing Name:


COVER SHEET

Scales

Job Number:	Drawing Number:	000	ISSUE:
-------------	-----------------	-----	--------

		000	
		.	

13-161		A
--------	--	---

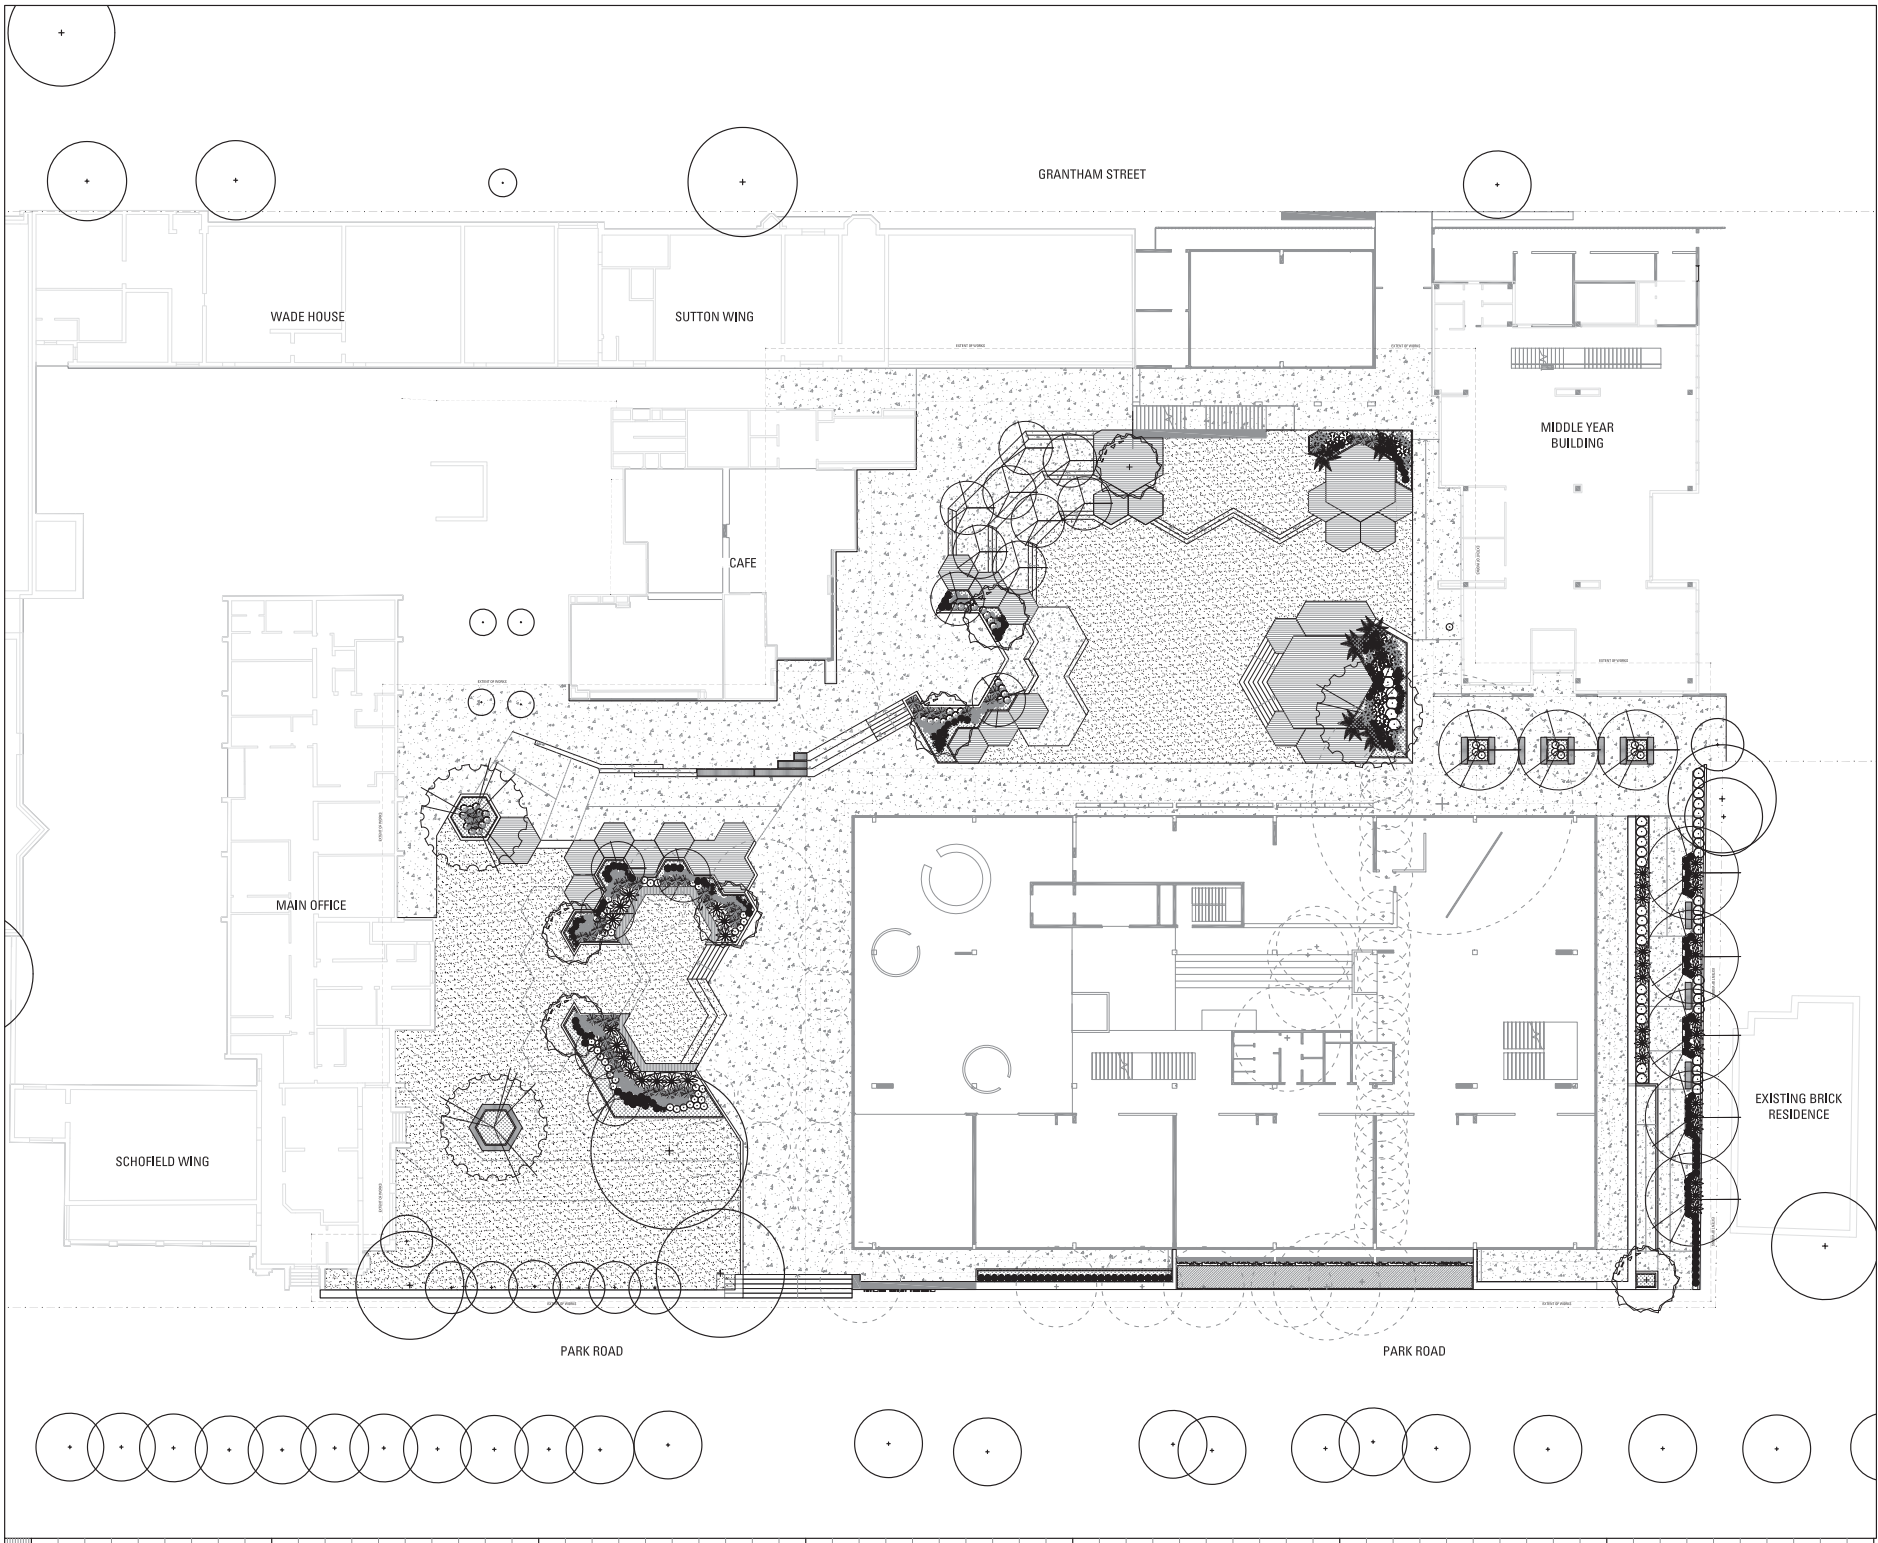

Issue	Revision Description	Drawn	Check	Date
A	DEVELOPMENT APPLICATION	LP	AL	10.08.2014
1				
2				
- LEGEND
- EXISTING TREES TO BE REMOVED
 - EXISTING TREES TO BE RETAINED
 - PROPOSED FEATURE TREE PLANTING
 - PROPOSED NATIVE TREE PLANTING
 - PROPOSED SHRUB AND ACCENT PLANTING
 - PROPOSED GROUNDCOVER PLANTING
 - PROPOSED CLIMBING PLANTS
 - PROPOSED SYNTHETIC TURF
 - PROPOSED CONCRETE PAVING
 - PROPOSED TIMBER SURFACE
 - RETAINING WALL
 - PROPOSED TIMBER EDGING

Notes

Copyright remains the property of Arcadia Landscape Architecture Pty Ltd.

Inevitably, special circumstances, any other required dimensions are to be determined and supplied by the Landscape Architect.

All dimensions are to be referred to the project manager and Arcadia Landscape Architecture Pty Ltd for the final confirmation.

Drawings comply with the Building Code of Australia and all relevant Australian Standards and Authority Requirements.



Client: MLC SCHOOL

Landscape Architect:

Arcadia
LANDSCAPE ARCHITECTURE
lower deck jones bay wharf suite 68 / 26-32 pliniana rd
pymont 2009 nsw p 61 2 9571 6259 1 61 2 9571 7930

Project: MLC SCHOOL BURWOOD

Stage of project: DEVELOPMENT APPLICATION

Drawing Name: LANDSCAPE MASTERPLAN

LEGEND

100

- _____



Appendix

Discussion Summary

Job Number:	Drawing Number:	102	Issue:
-------------	-----------------	-----	--------