


LEGEND

BENCH MARK	▲	RMS SUB SURFACE DRAIN	SSDR
TELSTRA PIT	TEL	TRAFFIC LIGHT	TL
ELECTRIC LIGHT POLE	ELP	ROADS & MARITIME SERVICES	RMS
ELECTRICITY PIT	ELEC	STREET SIGN	SS
ELECTRICITY BOX	EBOX	BOLLARD	BOL
SECURITY BOX	SEC	PARKING TICKET METER	TICKET
DOWNPIPE	DP	VEHICLE CROSSING (VC)	(VC)
GRATED INLET PIT	GIP	PRAM CROSSING (PC)	(PC)
KERB INLET PIT	KIP	ELECTRICITY (OVERHEAD)	P
SEWER INSPECTION POINT	SIP	SEWER (DBYD)	S
SEWER VENT	SEV	GAS (DBYD)	G
SEWER MANHOLE	SMH	STORMWATER	SW
STOP VALVE	SV	GAS (DETECTED)	G(D)
HYDRANT	HYD	COMMUNICATIONS (DETECTED)	C(D)
WATER METER	WM	WATER (DETECTED)	W(D)
WATER TAP	TAP	FIRE SERVICE (DETECTED)	FS(D)
IRRIGATION CONTROL VALVE	IRRIG	STORMWATER (DETECTED)	SW(D)
FIRE HYDRANT	FHYD	SEWER (DETECTED)	S(D)
GAS METER	GM	ELECTRICITY (DETECTED)	E(D)
PIT WITH CONCRETE LID	CLID	UNKNOWN SERVICE (DETECTED)	U(D)
PIT WITH METAL LID	MLID	END OF TRACE	EOT
		DEPTH OF SERVICE	DO.2
		HP AMPOL FUEL/OIL LINE	OIL

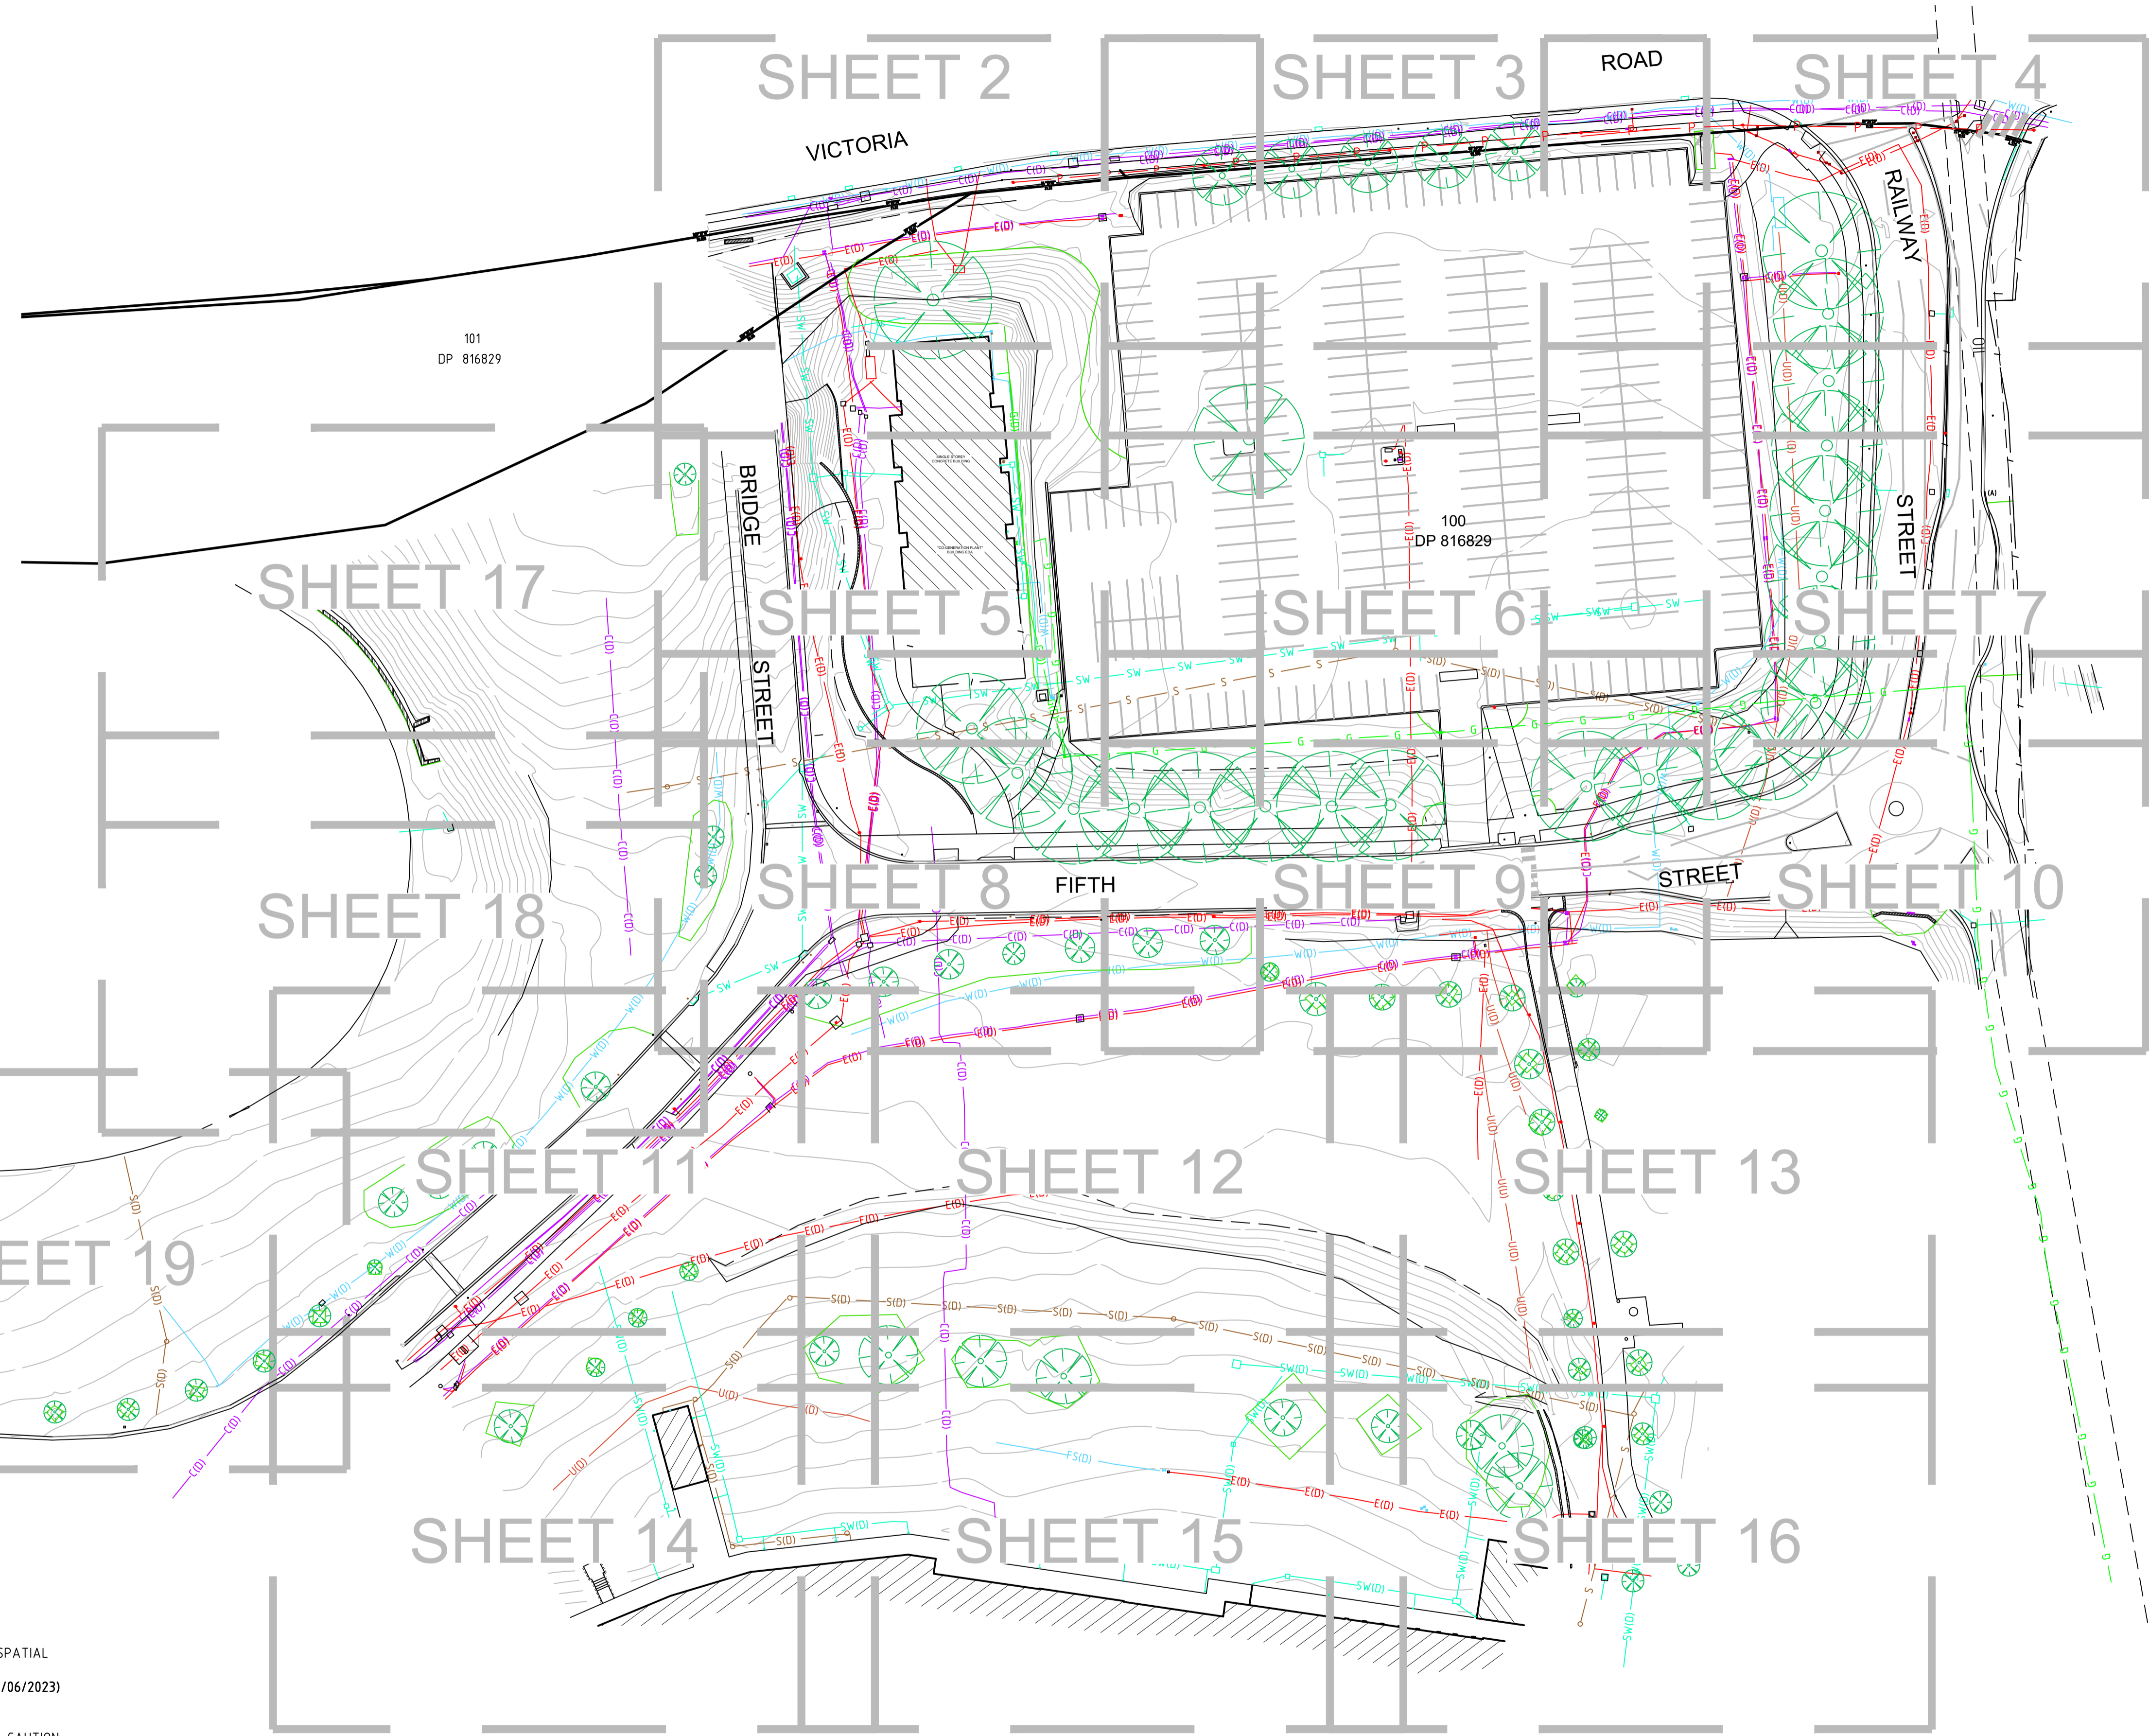

**EASEMENT**  
 (A) EASEMENT FOR PIPELINE 5 WIDE & VARIABLE WIDTH (DP 499010)

- NOTES**
1. THE BOUNDARIES HAVE NOT BEEN MARKED ON GROUND
  2. THE BOUNDARY SURVEY (DIMENSIONS AND AREA) HAVE BEEN SURVEYED IN ACCORDANCE WITH SURVEYING AND SPATIAL INFORMATION REGULATION 2017 CLAUSE 10 "IDENTIFICATION SURVEYS" AND ARE SUBJECT TO FINAL SURVEY
  3. ORIGIN OF MGA2020 COORDINATES IS TAKEN FROM PM 52141 - E:317282.235, N:6257273.478 IN VICTORIA ROAD (13/06/2023)
  4. ORIGIN OF LEVELS ON A.H.D. IS TAKEN FROM GPS HEIGHT MEASUREMENT
  5. CONTOUR INTERVAL 0.2 m
  6. CONTOURS ARE INDICATIVE ONLY. ONLY SPOT LEVELS SHOULD BE USED FOR CALCULATIONS OF QUANTITIES WITH CAUTION
  7. ONLY SPOT LEVELS SHOULD BE USED FOR CALCULATIONS OF QUANTITIES WITH CAUTION
  8. KERB LEVELS ARE TO THE TOP OF KERB UNLESS SHOWN OTHERWISE
  9. AN INVESTIGATION OF UNDERGROUND SERVICES HAS BEEN MADE. UNDERGROUND SERVICES HAVE BEEN DETECTED BY "DOWN UNDER DETECTION SERVICES" AND ARE APPROXIMATE ONLY. SOME UNDERGROUNDS SUCH AS FIRE & WATER SUPPLY, GAS AND OPTICAL FIBRE CABLING DO NOT HAVE METALLIC TRACING WIRES OR METAL PIPES AND MAY NOT HAVE BEEN DETECTED. SERVICES HAVE ALSO BEEN PLOTTED FROM RELEVANT AUTHORITIES RECORDS AS SUPPLIED BY BEFORE YOU DIG AUSTRALIA.
  10. 8/4/7 DENOTES TREE SPREAD OF 8m, TRUNK DIAMETER OF 0.4m & APPROX HEIGHT OF 7m
  11. SHOWS APPROXIMATE POSITION OF ROAD LINEMARKING AND IS INDICATIVE ONLY
  12. BEARINGS SHOWN ARE MGA (MAP GRID OF AUSTRALIA) ADD APPROX. 1°00' FOR TRUE NORTH

**NOTE** THIS PLAN HAS BEEN USED IN CONJUNCTION WITH UTILITY DETECTION REPORT BY QASAR CONSULTANTS DATED 14TH JUNE 2023

**BEFORE YOU DIG**  
 Zero Damage - Zero Harm  
[www.beyouredig.com.au](http://www.beyouredig.com.au)

**GDA2020**

SCALE 1:500 @ A1

Revision	Date	Description	Reference
*	00/00/00	-	00
*	00/00/00	-	00
*	00/00/00	-	00
*	00/00/00	-	00

Revision	Date	Description	Reference
4	31/07/24	SERVICES INFORMATION UPDATED (GAS LINE AND AMPOL HP OIL LINE)	00
3	5/07/24	MINOR CORRECTIONS	00
2	03/07/24	ADDITIONAL DETAIL & LEVEL AND DETECTED SERVICES ADDED	002
1	24/06/24	ADDITIONAL DETAIL & LEVEL ADDED	002


**LTS**  
 CONFIDENCE TOGETHER  
[www.lts.com.au](http://www.lts.com.au) | P 1300 587 000  
 Registered Surveyor NSW

THIS IS THE PLAN REFERRED TO IN MY LETTER DATED: \_\_\_\_\_

Client: WESTERN SYDNEY UNIVERSITY  
 Drawing title: PLAN OF DETAIL AND LEVELS OVER LOT 100 DP816829  
 "CAR PARK P1" FIFTH STREET, PARRAMATTA


datum	AHD	reference number	52042 001DT_4
site Area	N/A	scale	1:500 @A1
LGA	CITY OF PARRAMATTA	date of survey	15/06/2023
		SHEET	1
		OF	20

MGA

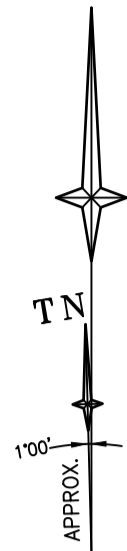

VICTORIA

ROAD

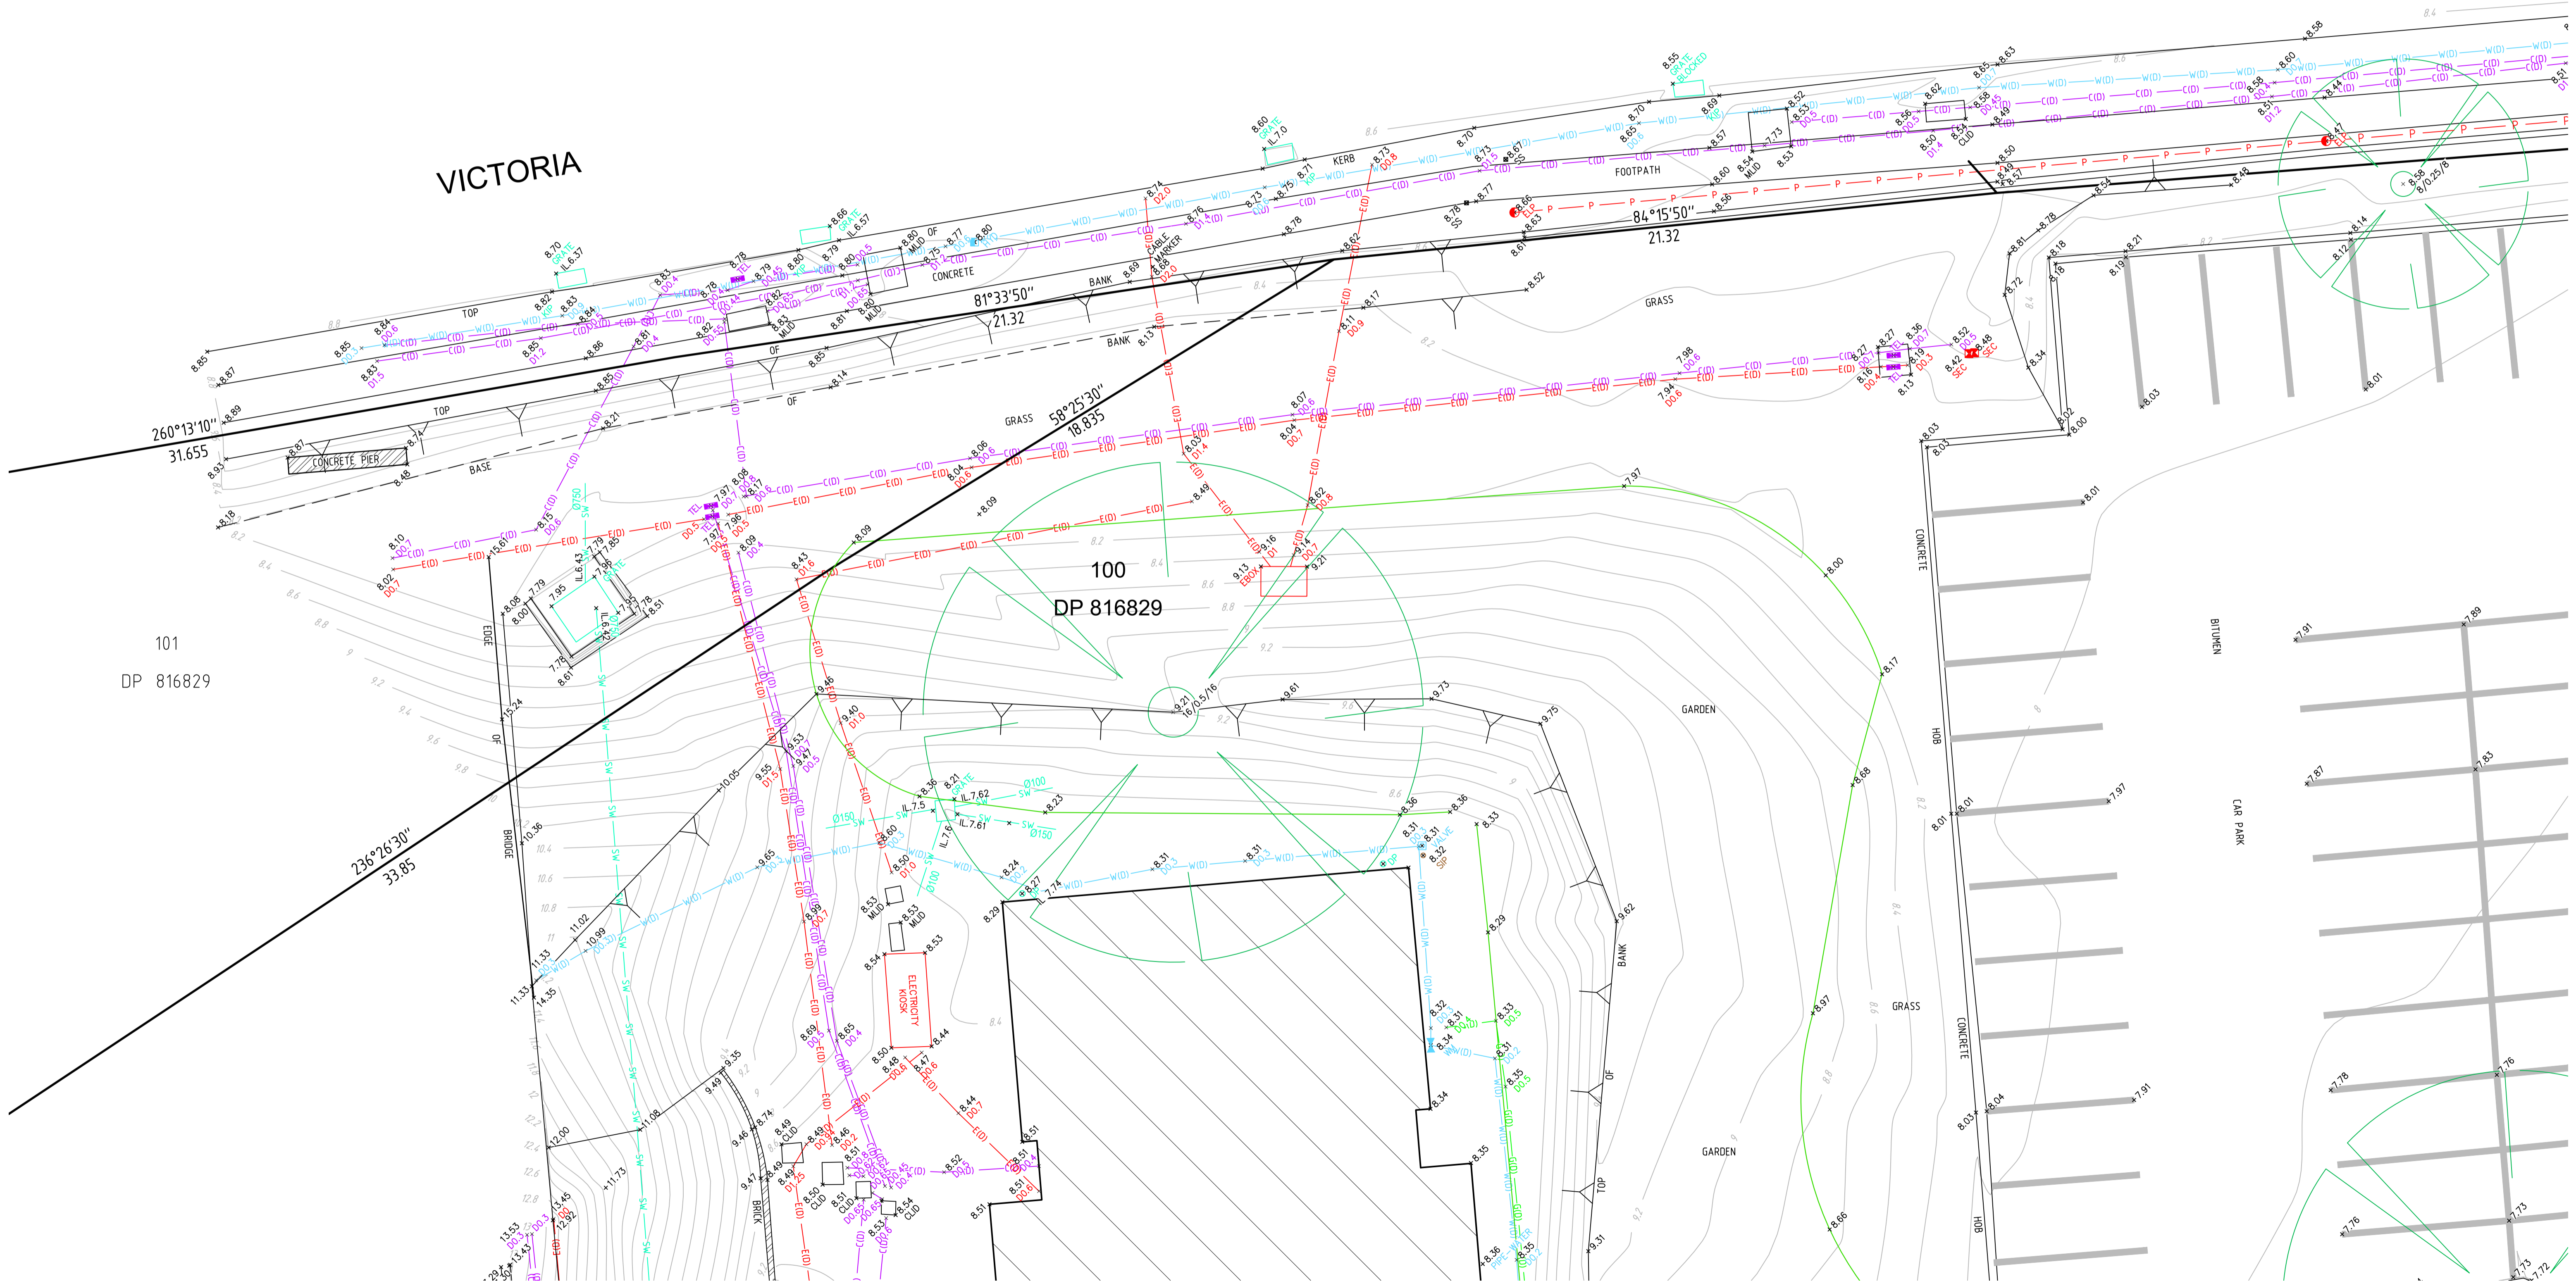

101  
DP 816829

100  
DP 816829

236°26'30"  
33.85

260°13'10"  
31.655


81°33'50"  
21.32

84°15'50"  
21.32

SHEET 5

ADJOINS

SEE SHEET 1 FOR LEGEND & NOTES

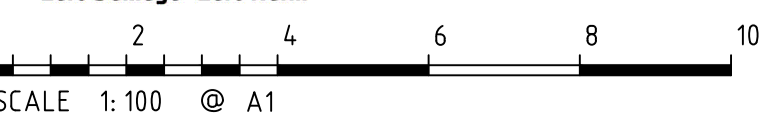

Revision	Date	Description	Reference
*	00/00/00	-	00
*	00/00/00	-	00
*	00/00/00	-	00
*	00/00/00	-	00

Revision	Date	Description	Reference
4	31/07/24	SERVICES INFORMATION UPDATED (GAS LINE AND AMPOL HP OIL LINE)	00
3	5/07/24	MINOR CORRECTIONS	00
2	03/07/24	ADDITIONAL DETAIL & LEVEL AND DETECTED SERVICES ADDED	002
1	24/06/24	ADDITIONAL DETAIL & LEVEL ADDED	002




THIS IS THE PLAN REFERRED TO IN MY LETTER DATED: \_\_\_\_\_  
Registered Surveyor NSW

Client: WESTERN SYDNEY UNIVERSITY  
Drawing title: PLAN OF DETAIL AND LEVELS OVER LOT 100 DP816829  
"CAR PARK P1" FIFTH STREET, PARRAMATTA


datum: AHD  
site Area: N/A  
LGA: CITY OF PARRAMATTA  
reference number: 52042 001DT\_4  
scale: 1:100  
date of survey: 15/06/2023  
SHEET 20 OF 2

MGA

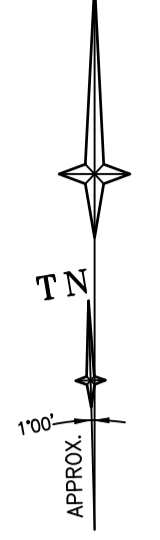

VICTORIA

ROAD

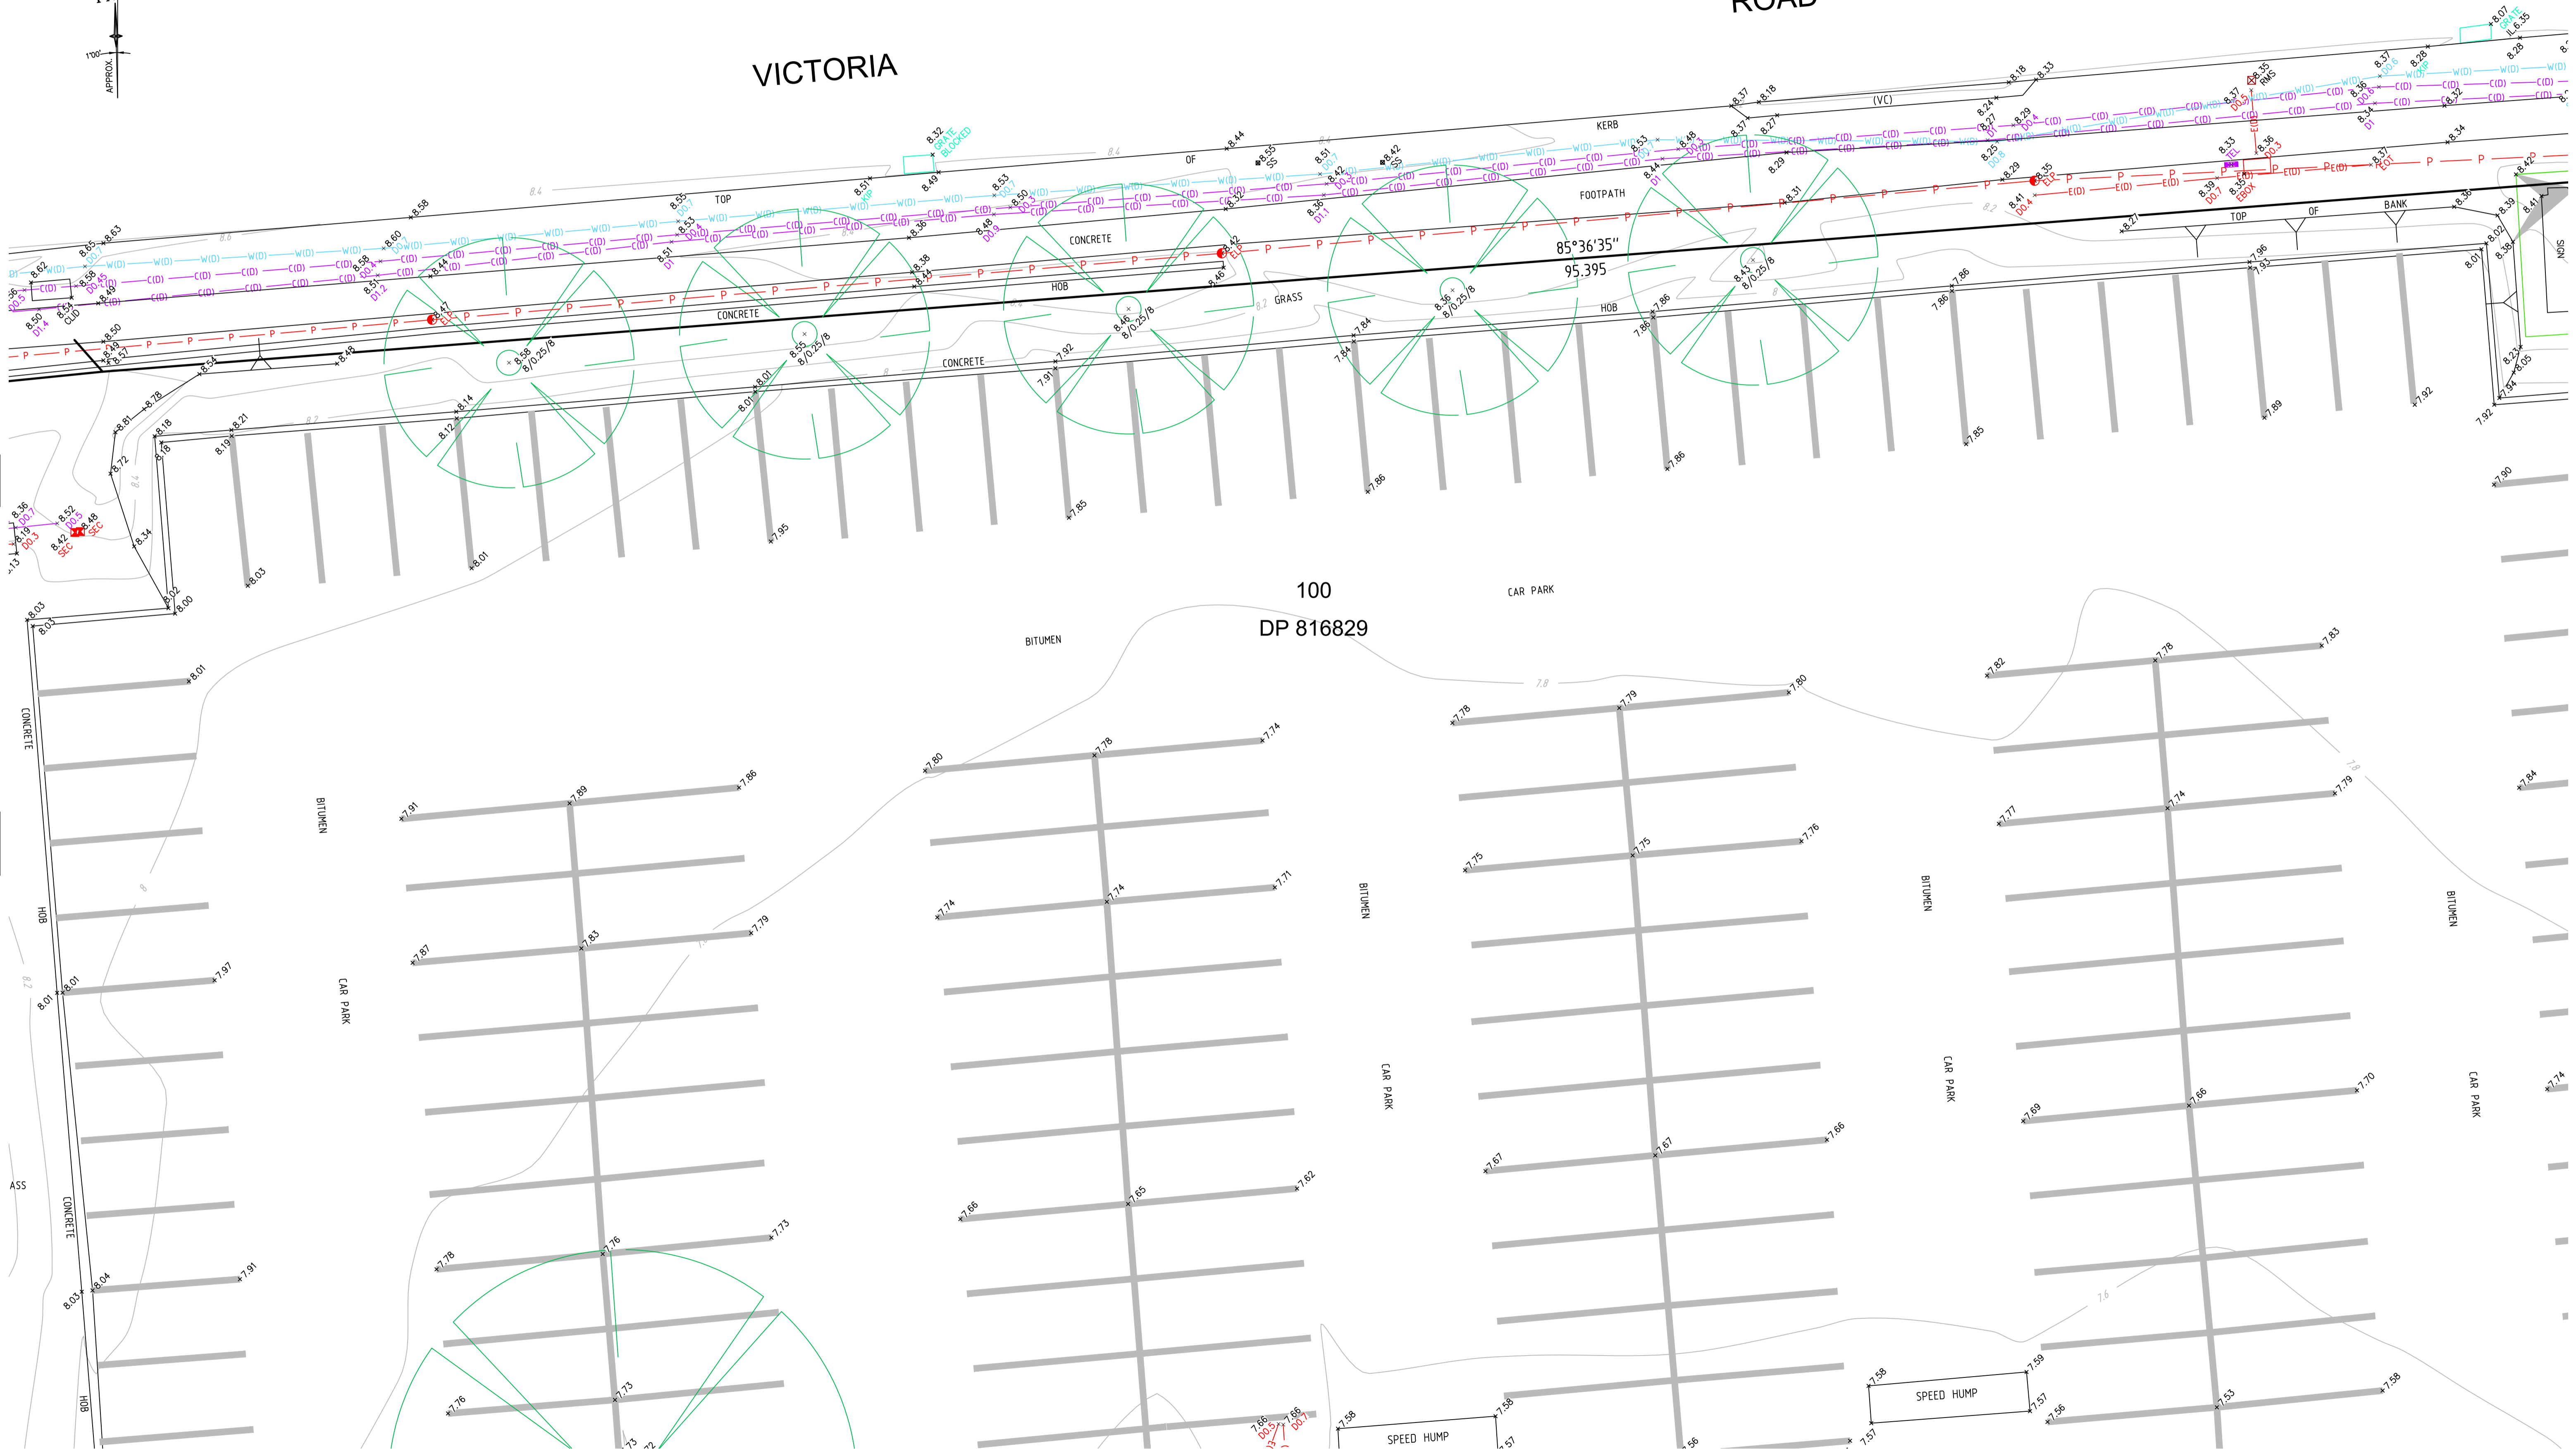

SHEET 2

SHEET 4

ADJOINS

ADJOINS

100  
DP 816829

**BEFORE YOU DIG**  
Zero Damage - Zero Harm  
www.beyoudig.com.au

**GDA2020**

SCALE 1:100 @ A1

SEE SHEET 1 FOR LEGEND & NOTES

Revision	Date	Description	Reference	Revision	Date	Description	Reference
*	00/00/00	-	00	4	31/07/24	SERVICES INFORMATION UPDATED (GAS LINE AND AMPOL HP OIL LINE)	00
*	00/00/00	-	00	3	5/07/24	MINOR CORRECTIONS	00
*	00/00/00	-	00	2	03/07/24	ADDITIONAL DETAIL & LEVEL AND DETECTED SERVICES ADDED	002
*	00/00/00	-	00	1	24/06/24	ADDITIONAL DETAIL & LEVEL ADDED	002

**LTS**  
CONFIDENCE TOGETHER

www.lts.com.au | p 1300 587 000  
Registered Surveyor NSW



THIS IS THE PLAN REFERRED TO IN MY LETTER DATED:

Client: WESTERN SYDNEY UNIVERSITY  
Drawing title: "CAR PARK P1" FIFTH STREET, PARRAMATTA

datum AHD  
site Area N/A  
LGA CITY OF PARRAMATTA

reference number 52042 001DT\_4  
scale 1:100 @ A1  
date of survey 15/06/2023

SHEET 3 OF 20

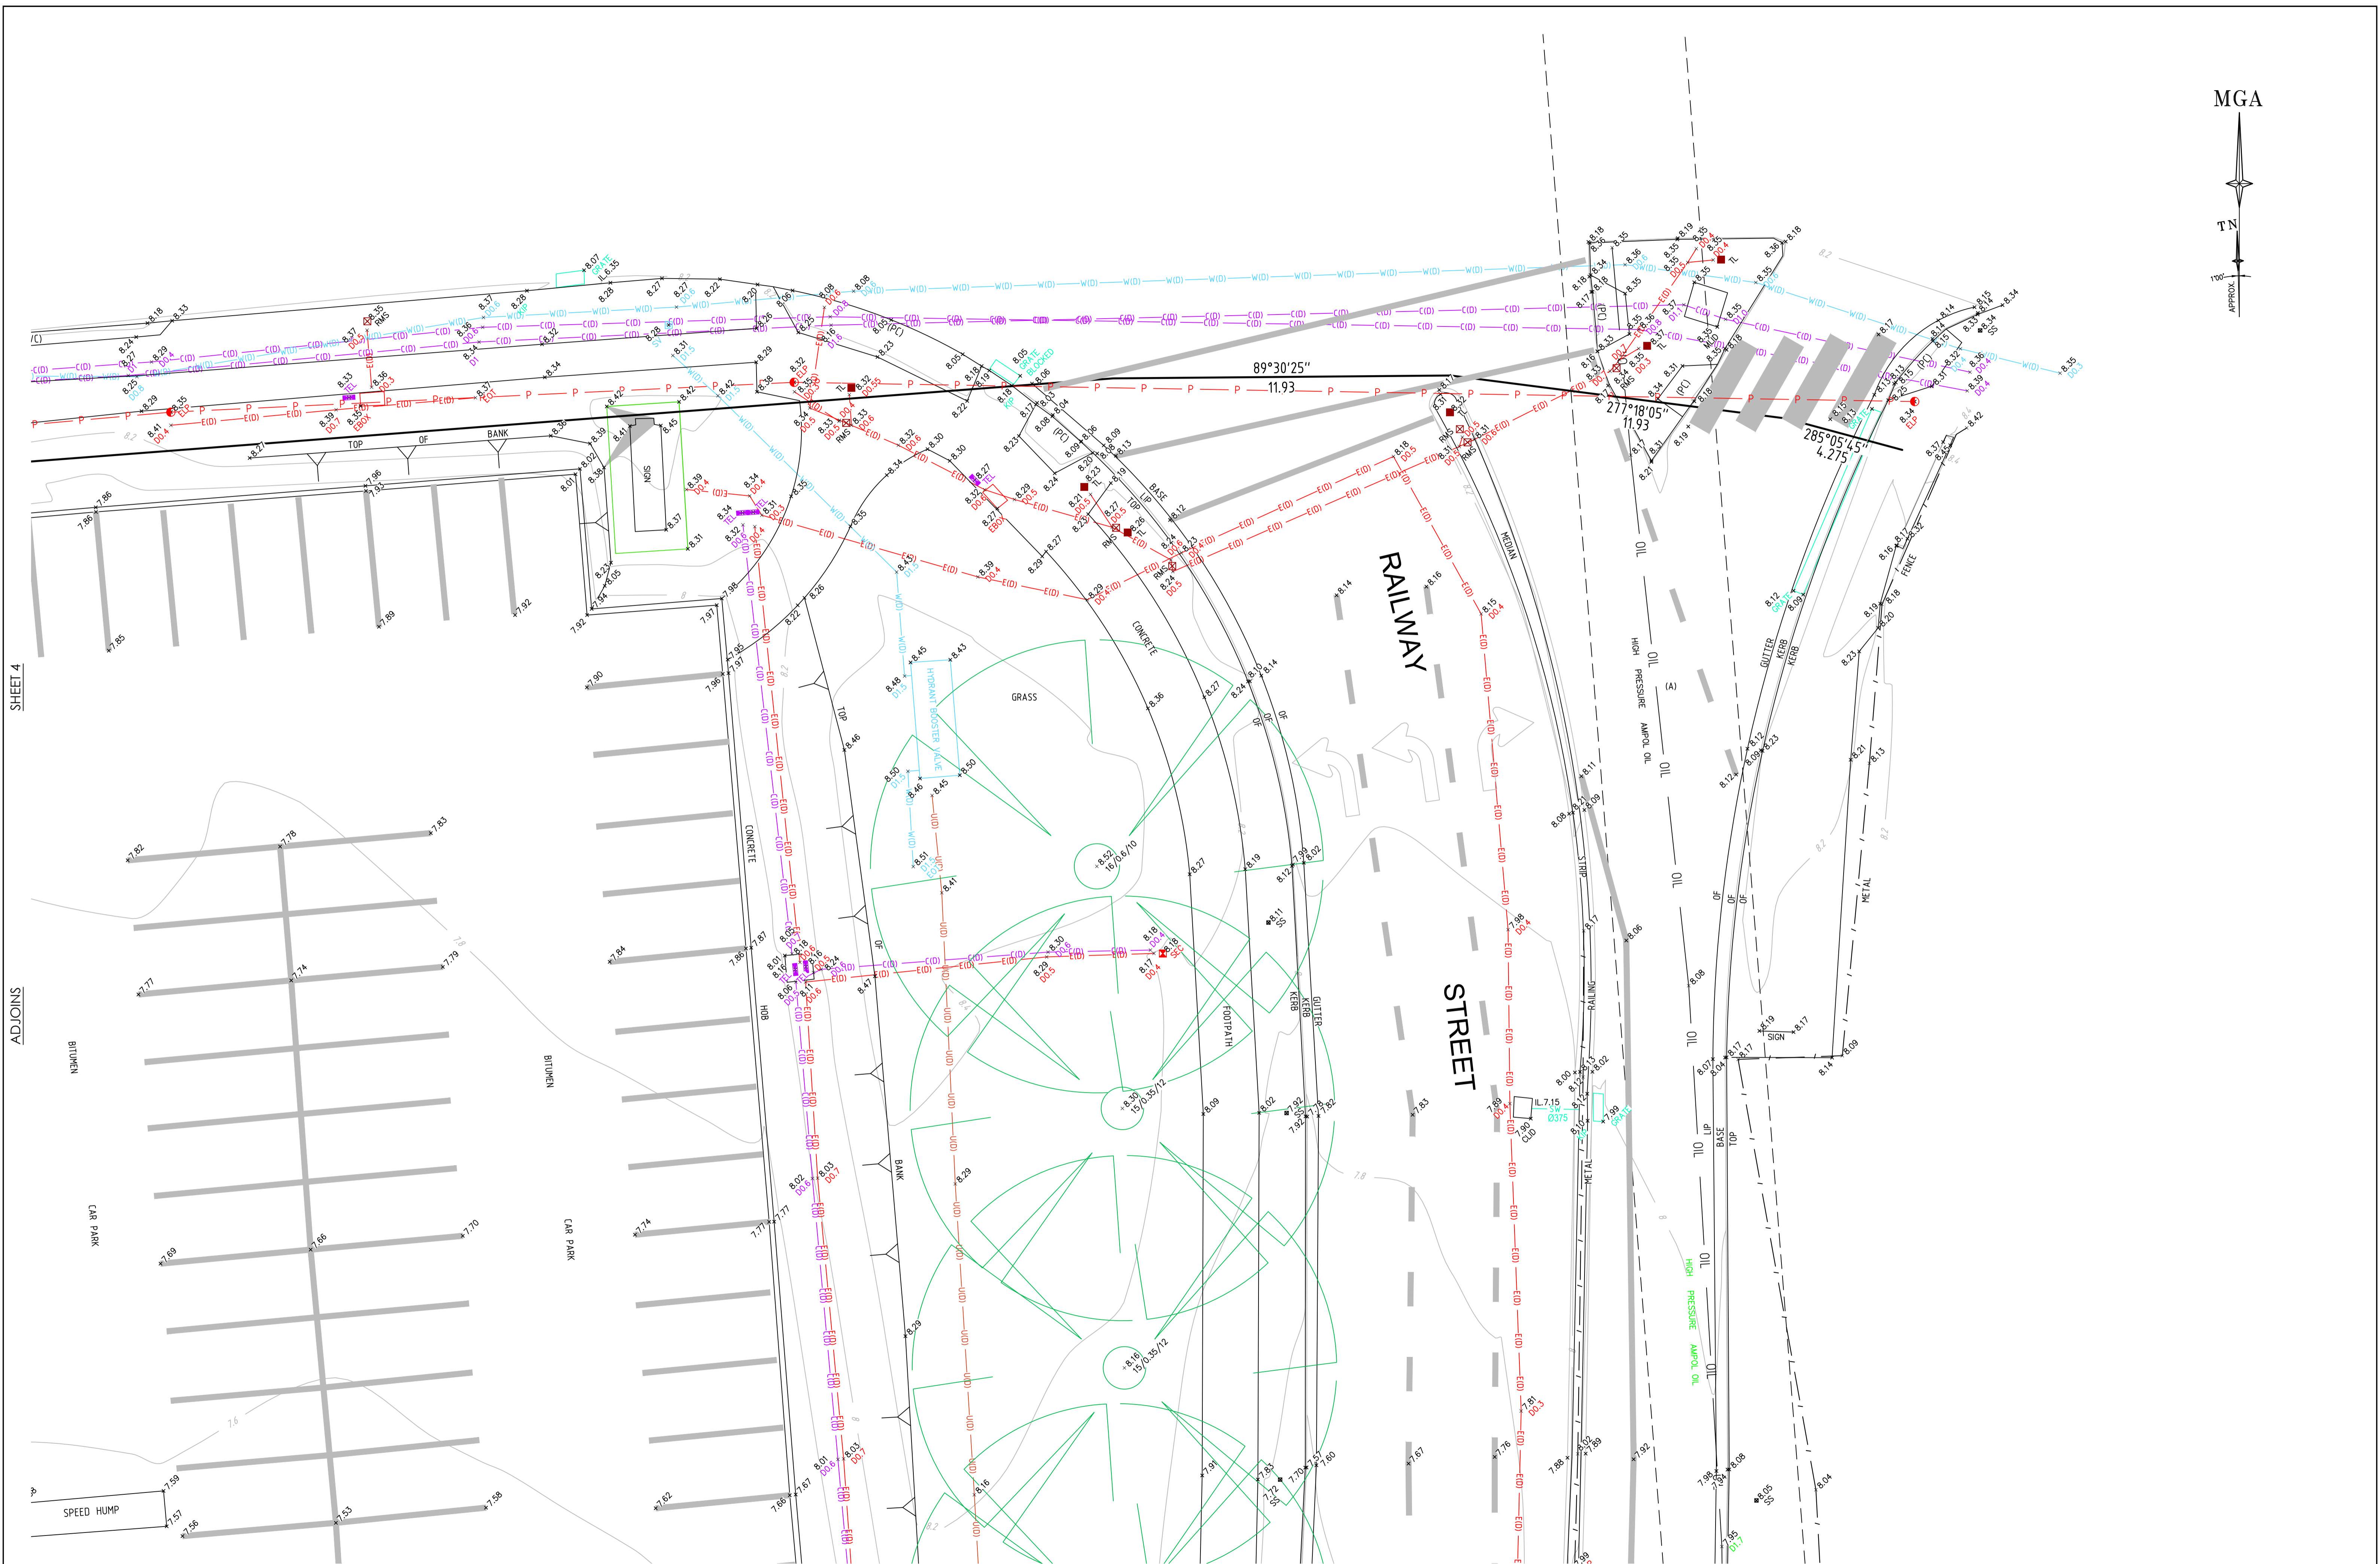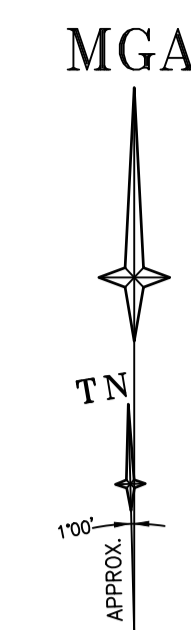

SHEET 4

ADJOINS

ADJOINS

SHEET 7

**BEFORE YOU DIG**  
Zero Damage - Zero Harm  
www.beyoudig.com.au

**GDA2020**

SEE SHEET 1 FOR LEGEND & NOTES

SCALE 1:100 @ A1

Revision	Date	Description	Reference
*	00/00/00	-	00
*	00/00/00	-	00
*	00/00/00	-	00
*	00/00/00	-	00

Revision	Date	Description	Reference
4	31/07/24	SERVICES INFORMATION UPDATED (GAS LINE AND AMPOL HP OIL LINE)	00
3	5/07/24	MINOR CORRECTIONS	00
2	03/07/24	ADDITIONAL DETAIL & LEVEL AND DETECTED SERVICES ADDED	002
1	24/06/24	ADDITIONAL DETAIL & LEVEL ADDED	002

**LTS**  
CONFIDENCE TOGETHER

www.lts.com.au | P 1300 387 000

THIS IS THE PLAN REFERRED TO IN MY LETTER DATED: \_\_\_\_\_



Registered Surveyor NSW

Client: WESTERN SYDNEY UNIVERSITY

Drawing title: PLAN OF DETAIL AND LEVELS OVER LOT 100 DP816829 "CAR PARK P1" FIFTH STREET, PARRAMATTA

datum	reference
AHD	number 52042 001DT_4
site Area	scale
N/A	1:100 @A1
LGA	date of survey
CITY OF PARRAMATTA	15/06/2023
OF	SHEET
20	4

MGA

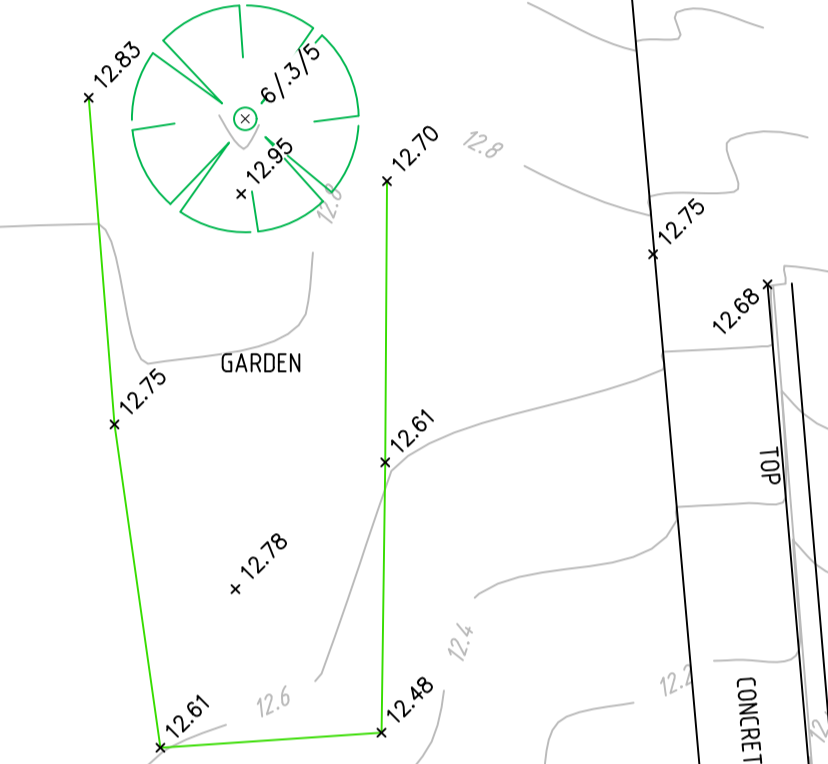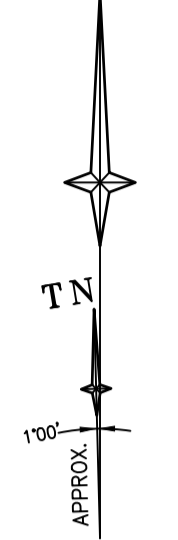

BRIDGE

STREET

SINGLE STOREY CONCRETE BUILDING

"CO-GENERATION PLANT" BUILDING EDA

100 DP 816829

SEE SHEET 1 FOR LEGEND & NOTES

**BEFORE YOU DIG**  
Zero Damage - Zero Harm  
www.beyoudig.com.au

**GDA2020**

SCALE 1:100 @ A1

Revision	Date	Description	Reference
*	00/00/00	-	00
*	00/00/00	-	00
*	00/00/00	-	00
*	00/00/00	-	00

Revision	Date	Description	Reference
4	31/07/24	SERVICES INFORMATION UPDATED (GAS LINE AND AMPOL HP OIL LINE)	00
3	5/07/24	MINOR CORRECTIONS	00
2	03/07/24	ADDITIONAL DETAIL & LEVEL AND DETECTED SERVICES ADDED	002
1	24/06/24	ADDITIONAL DETAIL & LEVEL ADDED	002

**LTS**  
CONFIDENCE TOGETHER

www.lts.com.au | P 1300 587 000

Registered Surveyor NSW

THIS IS THE PLAN REFERRED TO IN MY LETTER DATED:


Client: WESTERN SYDNEY UNIVERSITY

Drawing title: PLAN OF DETAIL AND LEVELS OVER LOT 100 DP816829 "CAR PARK P1" FIFTH STREET, PARRAMATTA

datum AHD  
site Area N/A  
LGA CITY OF PARRAMATTA

reference number 52042 001DT\_4  
scale 1:100  
date of survey 15/06/2023

SHEET 5 OF 20

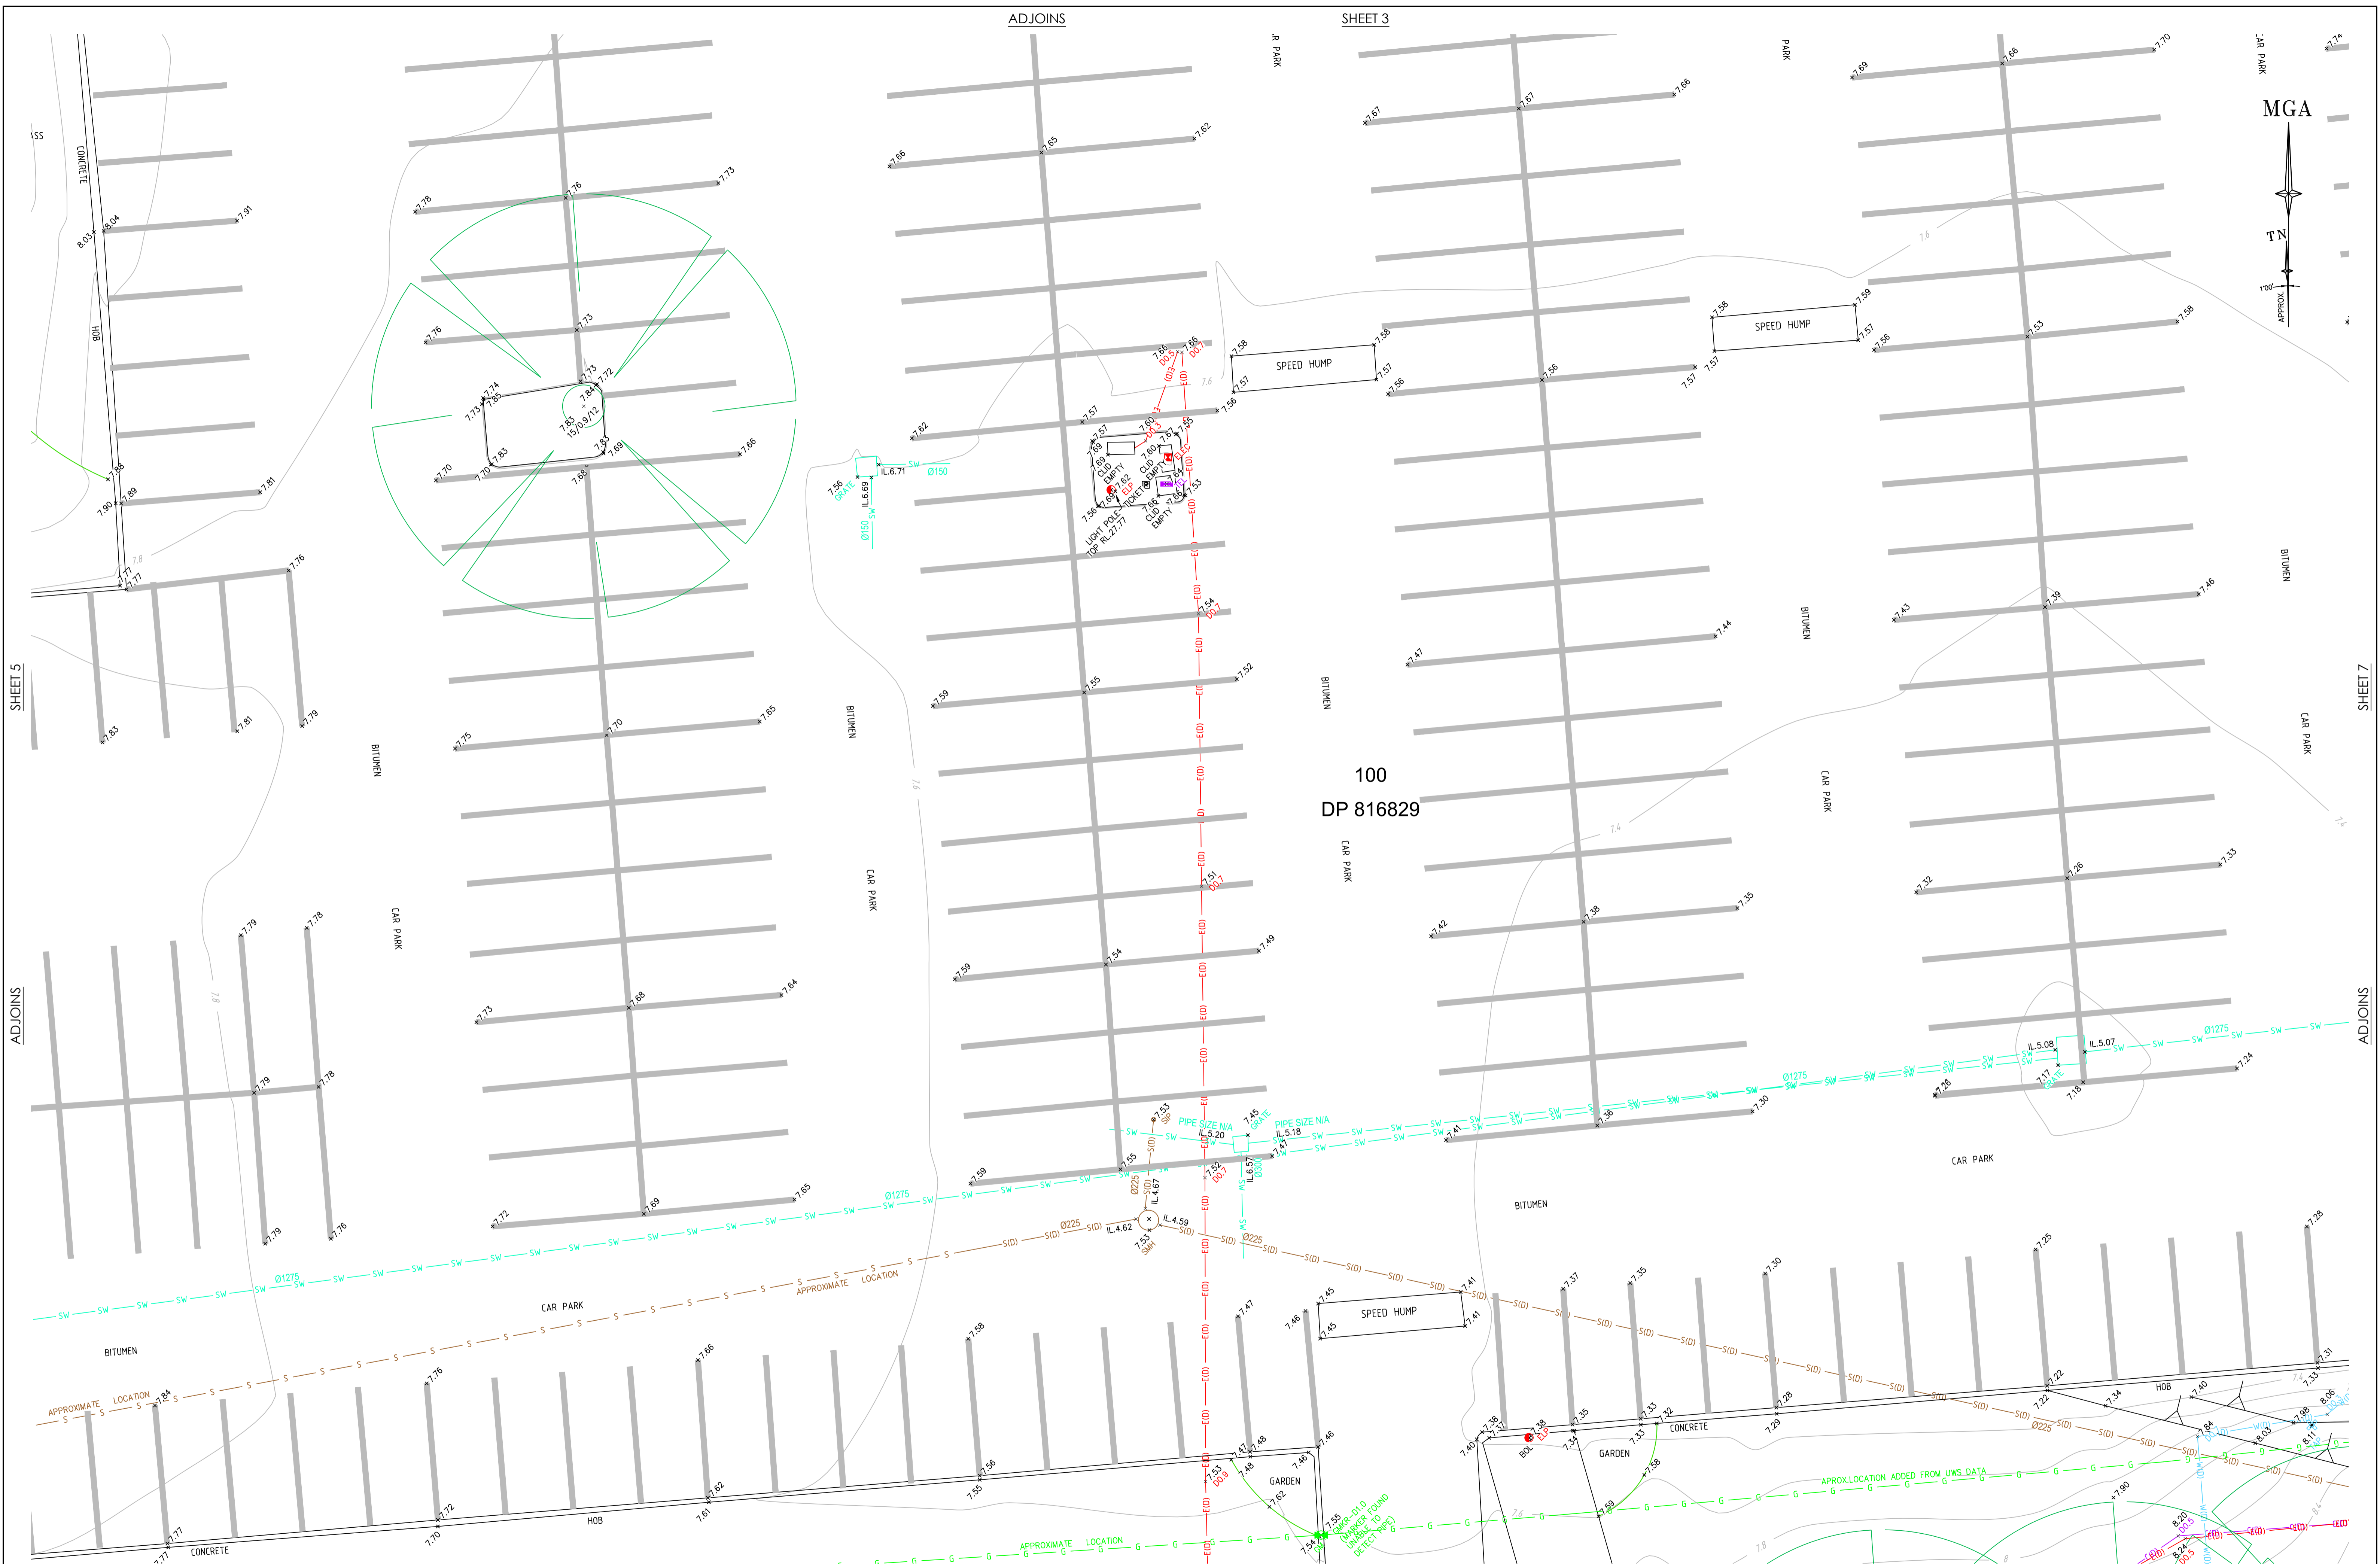

**BEFORE YOU DIG**  
www.beyoudig.com.au  
Zero Damage - Zero Harm

**GDA2020**

SCALE 1:100 @ A1

SEE SHEET 1 FOR LEGEND & NOTES

Revision	Date	Description	Reference
*	00/00/00	-	00
*	00/00/00	-	00
*	00/00/00	-	00
*	00/00/00	-	00

Revision	Date	Description	Reference
4	31/07/24	SERVICES INFORMATION UPDATED (GAS LINE AND AMPOL HP OIL LINE)	00
3	5/07/24	MINOR CORRECTIONS	00
2	03/07/24	ADDITIONAL DETAIL & LEVEL AND DETECTED SERVICES ADDED	002
1	24/06/24	ADDITIONAL DETAIL & LEVEL ADDED	002





THIS IS THE PLAN REFERRED TO IN MY LETTER DATED: \_\_\_\_\_  
Registered Surveyor NSW

Client: WESTERN SYDNEY UNIVERSITY  
Drawing title: PLAN OF DETAIL AND LEVELS OVER LOT 100 DP816829  
"CAR PARK P1" FIFTH STREET, PARRAMATTA

datum: AHD  
site Area: N/A  
LGA: CITY OF PARRAMATTA

reference number: 52042 001DT\_4  
scale: 1:100  
date of survey: 15/06/2023

SHEET 6 OF 20

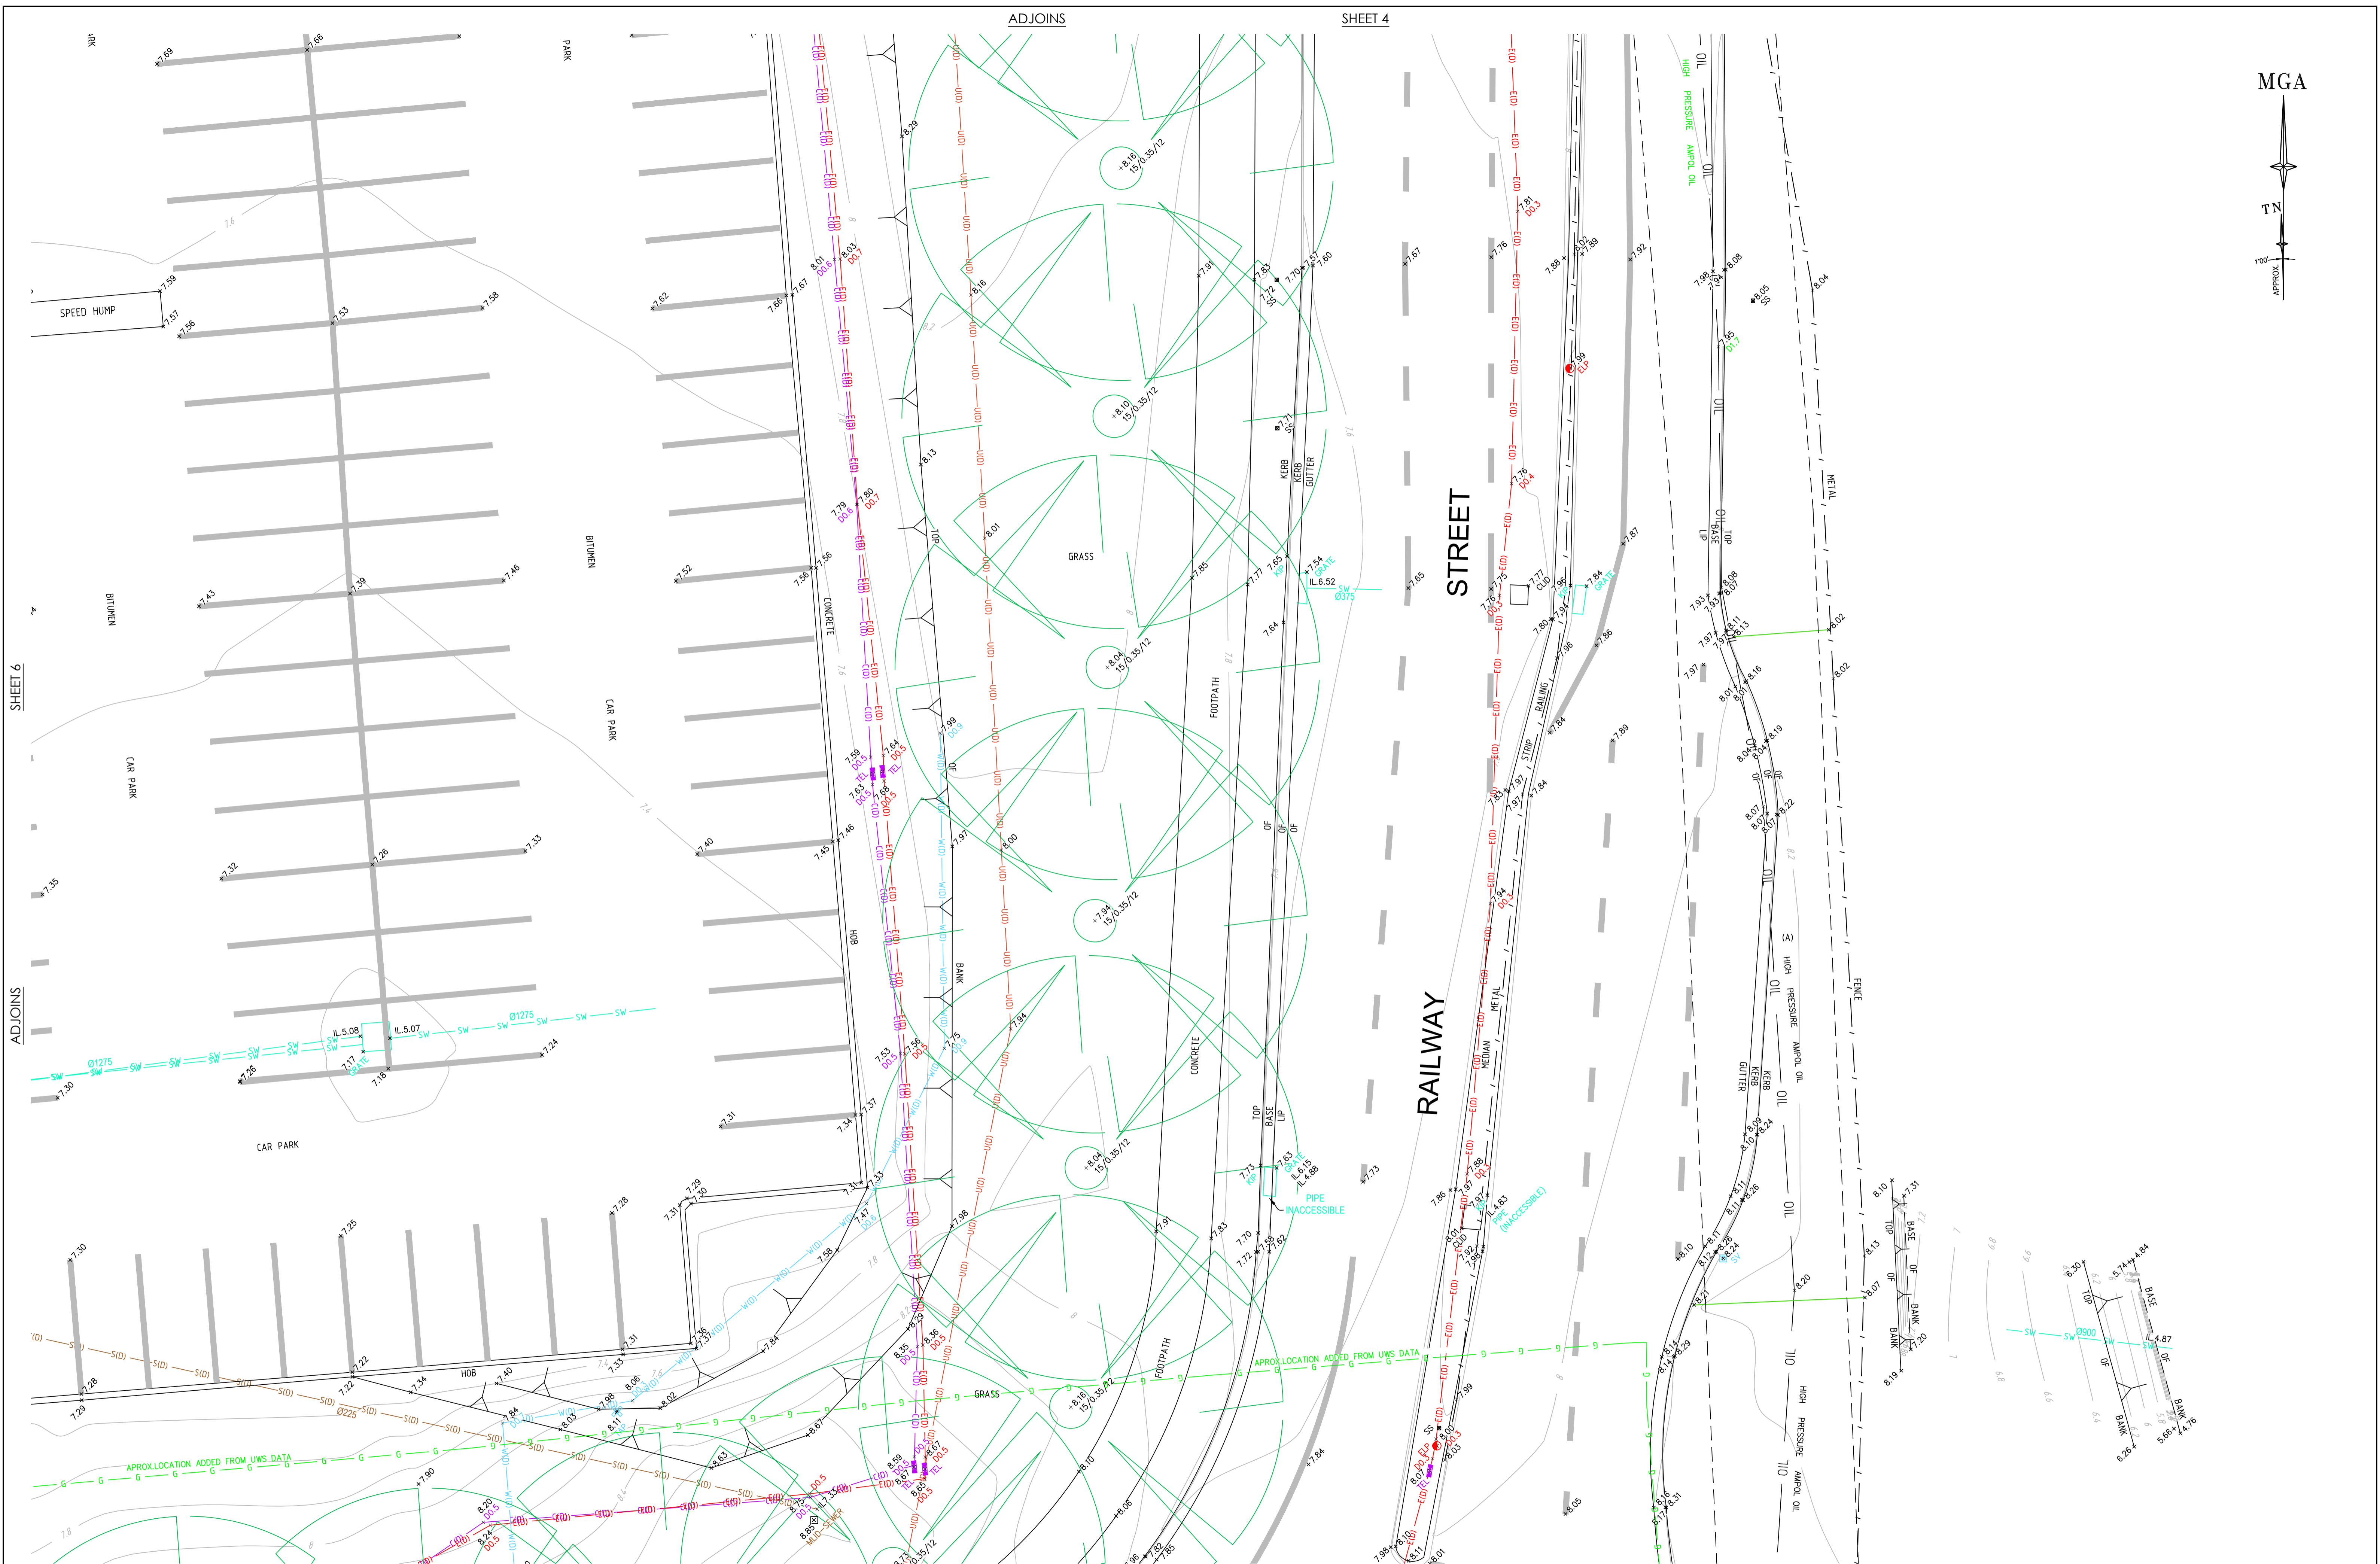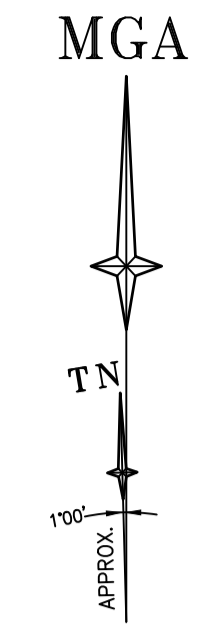

SHEET 6

ADJOINS

SHEET 10

**BEFORE YOU DIG**  
Zero Damage - Zero Harm  
www.beyoudig.com.au

**GDA2020**

SEE SHEET 1 FOR LEGEND & NOTES

SCALE 1:100 @ A1

Revision	Date	Description	Reference
*	00/00/00	-	00
*	00/00/00	-	00
*	00/00/00	-	00
*	00/00/00	-	00

Revision	Date	Description	Reference
4	31/07/24	SERVICES INFORMATION UPDATED (GAS LINE AND AMPOL HP OIL LINE)	00
3	5/07/24	MINOR CORRECTIONS	00
2	03/07/24	ADDITIONAL DETAIL & LEVEL AND DETECTED SERVICES ADDED	002
1	24/06/24	ADDITIONAL DETAIL & LEVEL ADDED	002

**LTS**  
CONFIDENCE TOGETHER

THIS IS THE PLAN REFERRED TO IN MY LETTER DATED:


Registered Surveyor NSW

Client: WESTERN SYDNEY UNIVERSITY  
Drawing title: PLAN OF DETAIL AND LEVELS OVER LOT 100 DP81 6829 "CAR PARK P1" FIFTH STREET, PARRAMATTA

datum AHD  
site Area N/A  
LGA CITY OF PARRAMATTA

reference number 52042 001DT\_4  
scale 1:100 @ A1  
date of survey 15/06/2023

SHEET 4 OF 7

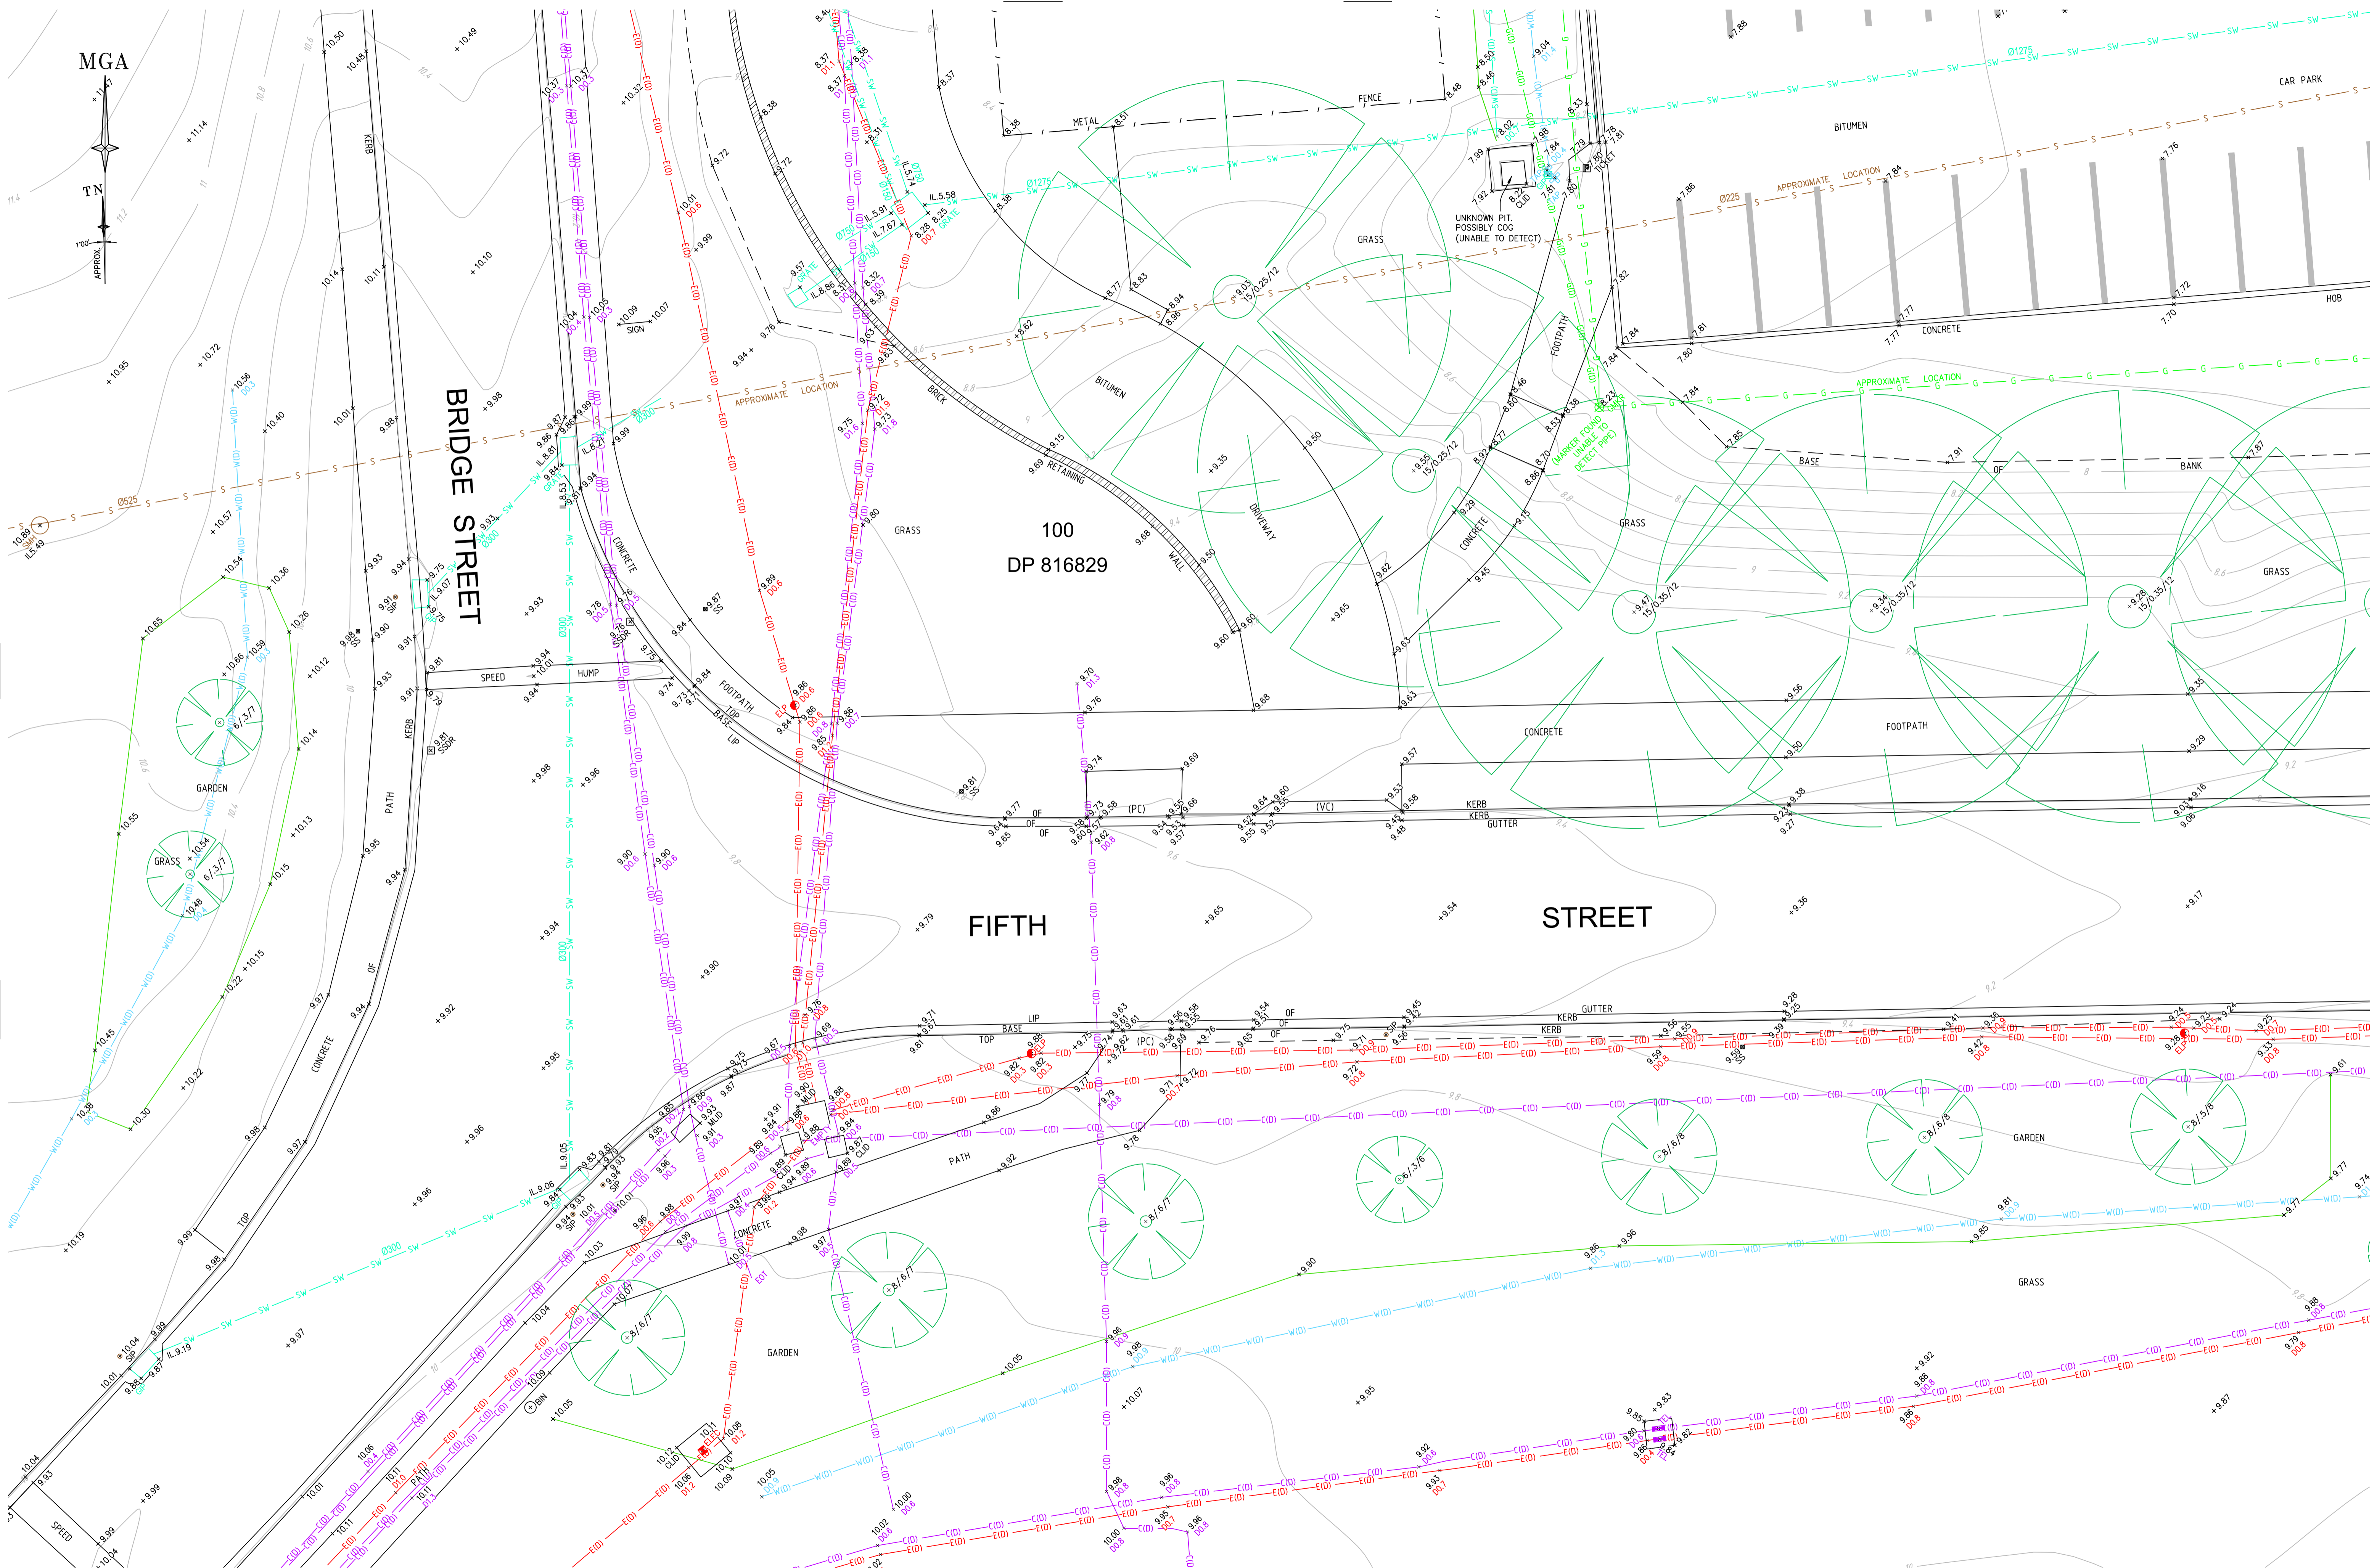

SHEET 05

SHEET 09

ADJOINS

ADJOINS

**BEFORE YOU DIG**  
Zero Damage - Zero Harm  
www.beyoudig.com.au

**GDA2020**

SCALE 1:100 @ A1

SEE SHEET 1 FOR LEGEND & NOTES

Revision	Date	Description	Reference
*	00/00/00	-	00
*	00/00/00	-	00
*	00/00/00	-	00
*	00/00/00	-	00

ADJOINS SHEET 12

Revision	Date	Description	Reference
4	31/07/24	SERVICES INFORMATION UPDATED (GAS LINE AND AMPOL HP OIL LINE)	00
3	5/07/24	MINOR CORRECTIONS	00
2	03/07/24	ADDITIONAL DETAIL & LEVEL AND DETECTED SERVICES ADDED	002
1	24/06/24	ADDITIONAL DETAIL & LEVEL ADDED	002

**LTS**  
CONFIDENCE TOGETHER

www.lts.com.au | P 1300 387 000  
Registered Surveyor NSW


THIS IS THE PLAN REFERRED TO IN MY LETTER DATED:

Client: WESTERN SYDNEY UNIVERSITY  
Drawing title: PLAN OF DETAIL AND LEVELS OVER LOT 100 DP816829 "CAR PARK P1" FIFTH STREET, PARRAMATTA

datum AHD  
site Area N/A  
LGA CITY OF PARRAMATTA

reference number 52042 001DT\_4  
scale 1:100 @ A1  
date of survey 15/06/2023

SHEET 20 OF 8

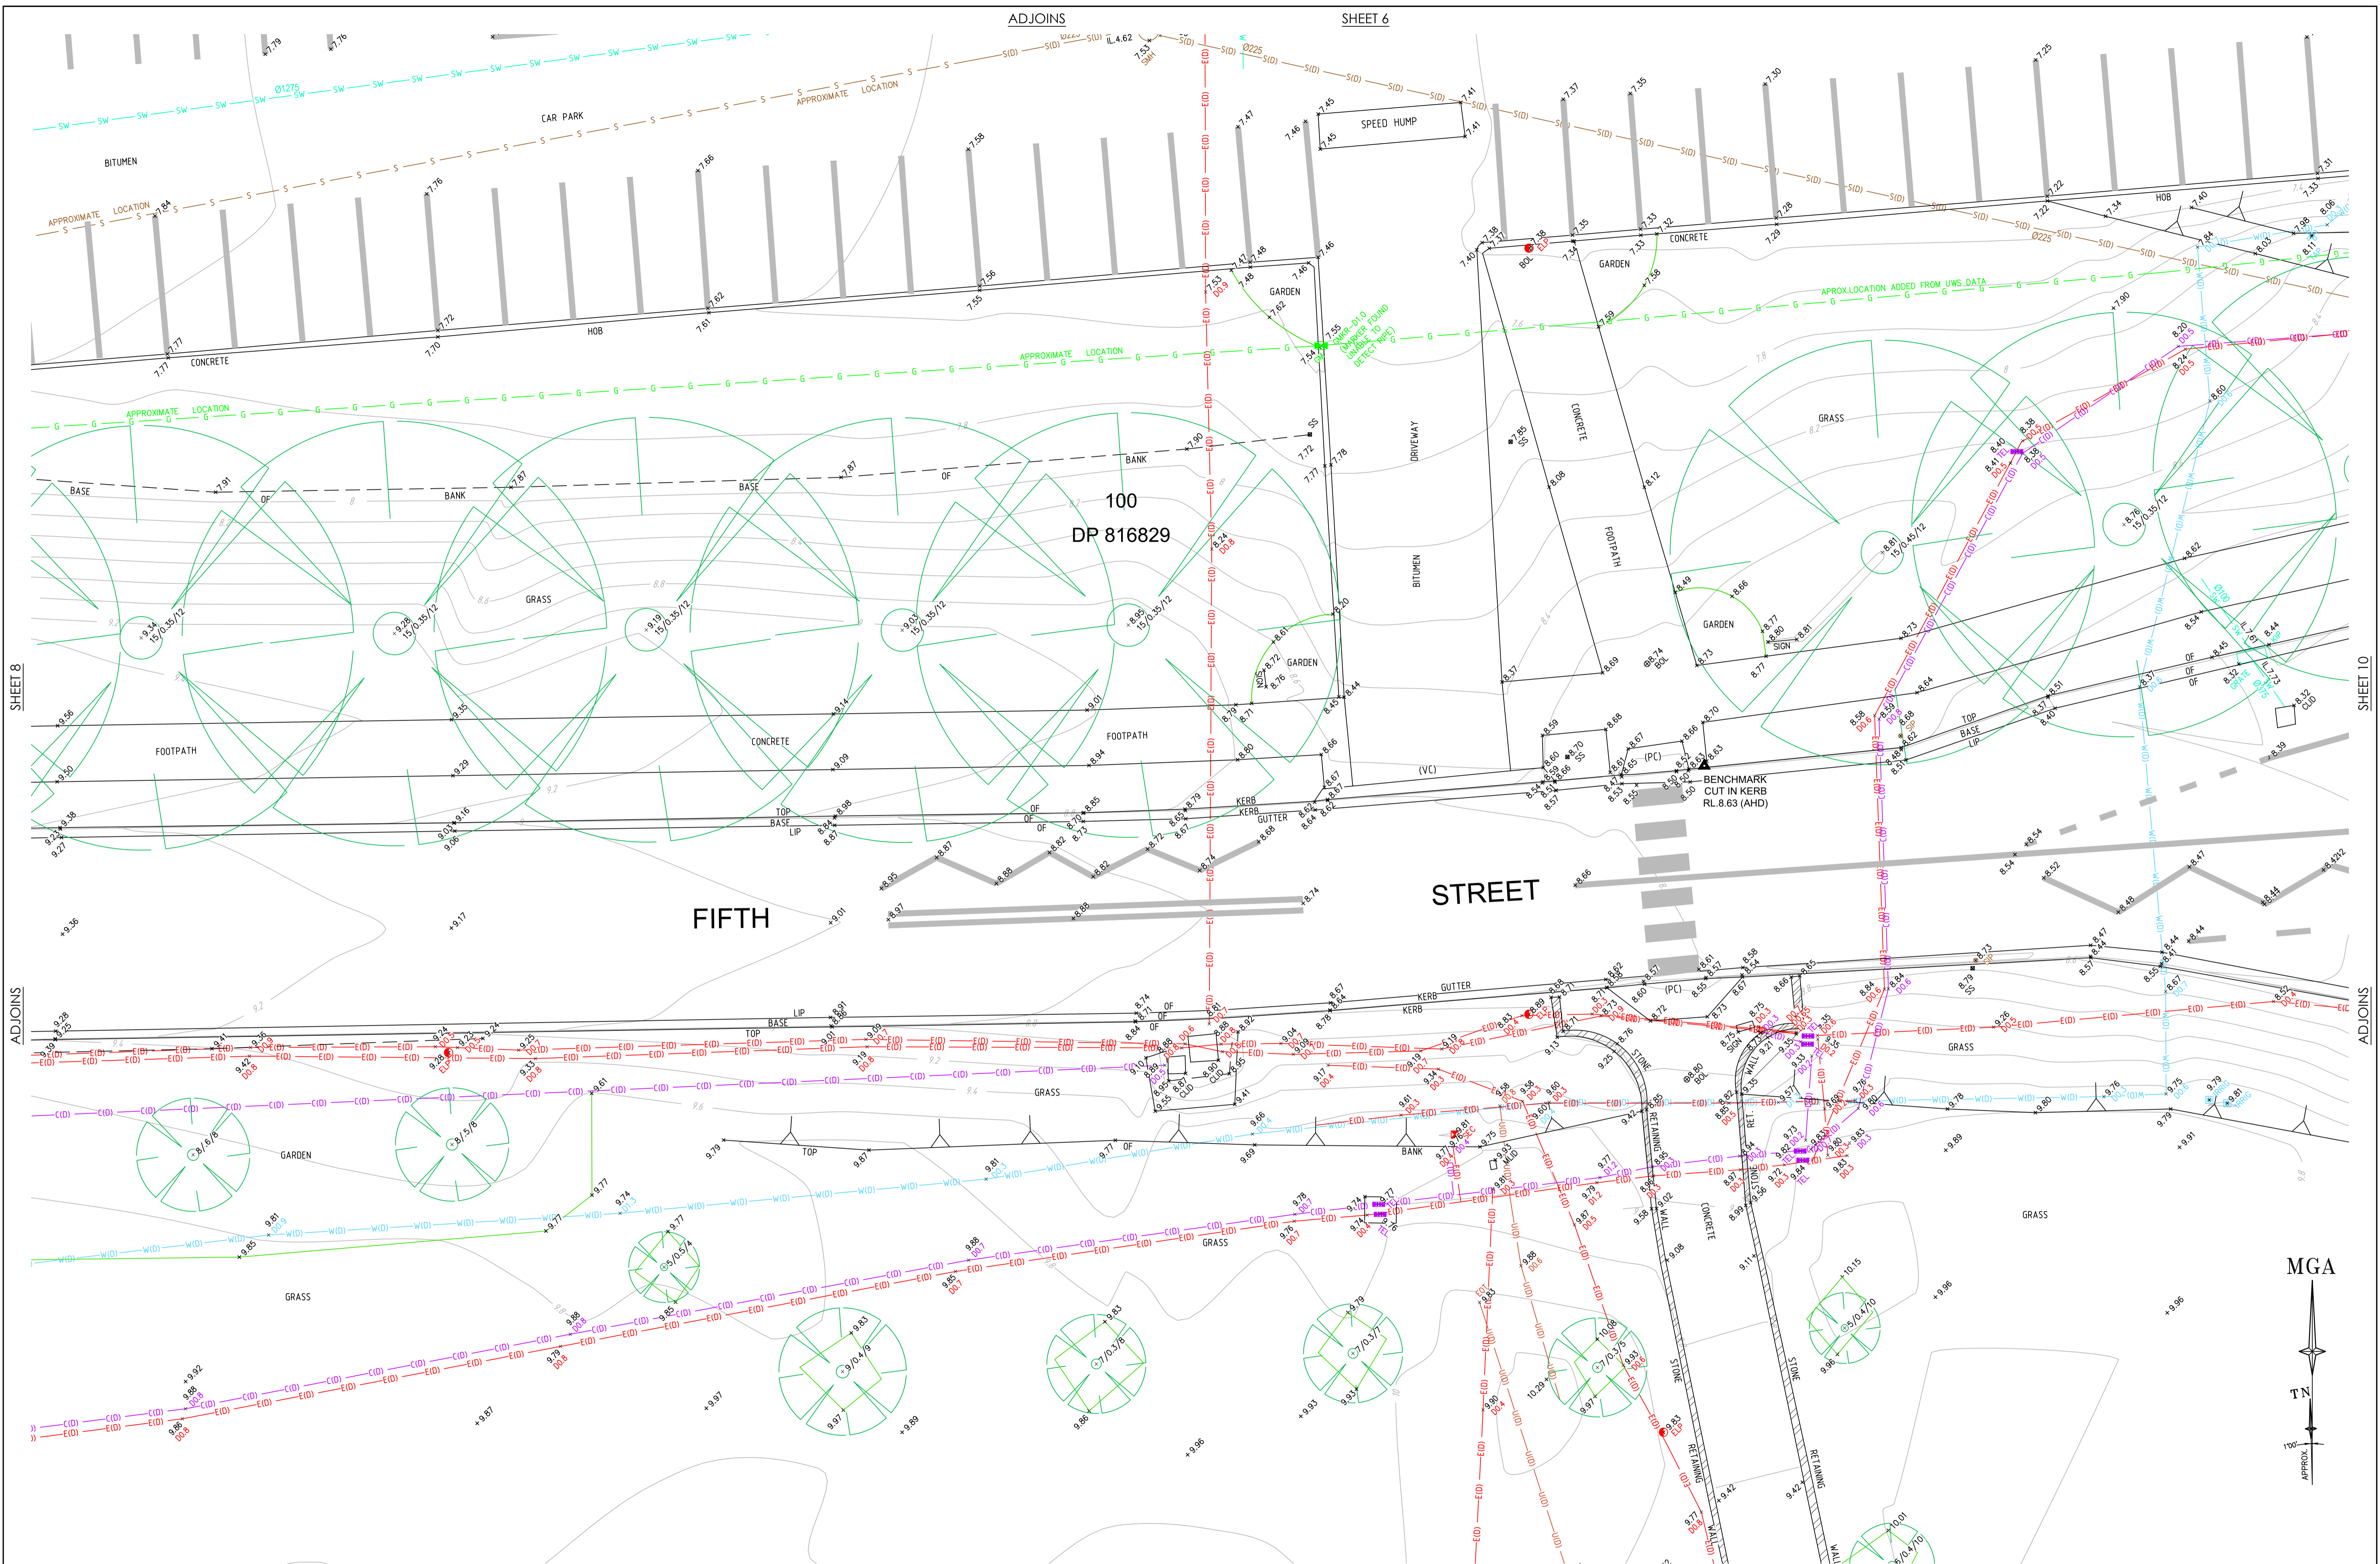

SHEET 8

SHEET 10

ADJOINS

ADJOINS

**BEFORE YOU DIG**  
Zero Damage - Zero Harm  
www.beyondig.com.au

**GDA2020**

SCALE 1:100 @ A1

SEE SHEET 1 FOR LEGEND & NOTES

ADJOINS SHEET 12

Revision	Date	Description	Reference
*	00/00/00	-	00
*	00/00/00	-	00
*	00/00/00	-	00
*	00/00/00	-	00

Revision	Date	Description	Reference
4	31/07/24	SERVICES INFORMATION UPDATED (GAS LINE AND AMPOL HP OIL LINE)	00
3	5/07/24	MINOR CORRECTIONS	00
2	03/07/24	ADDITIONAL DETAIL & LEVEL AND DETECTED SERVICES ADDED	002
1	24/06/24	ADDITIONAL DETAIL & LEVEL ADDED	002

**LTS**  
CONFIDENCE TOGETHER

www.lts.com.au | P 1300 387 000

THIS IS THE PLAN REFERRED TO IN MY LETTER DATED:


Registered Surveyor NSW



Client: WESTERN SYDNEY UNIVERSITY  
Drawing title: PLAN OF DETAIL AND LEVELS OVER LOT 100 DP816829 "CAR PARK P1" FIFTH STREET, PARRAMATTA

datum AHD  
site Area N/A  
LGA CITY OF PARRAMATTA

reference number 52042 001DT\_4  
scale 1:100 @ A1  
date of survey 15/06/2023

SHEET 6 OF 20

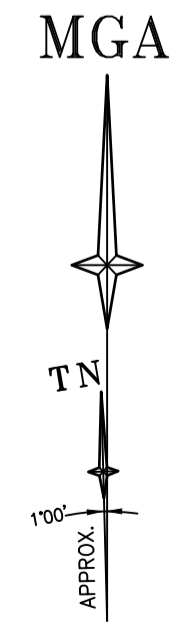

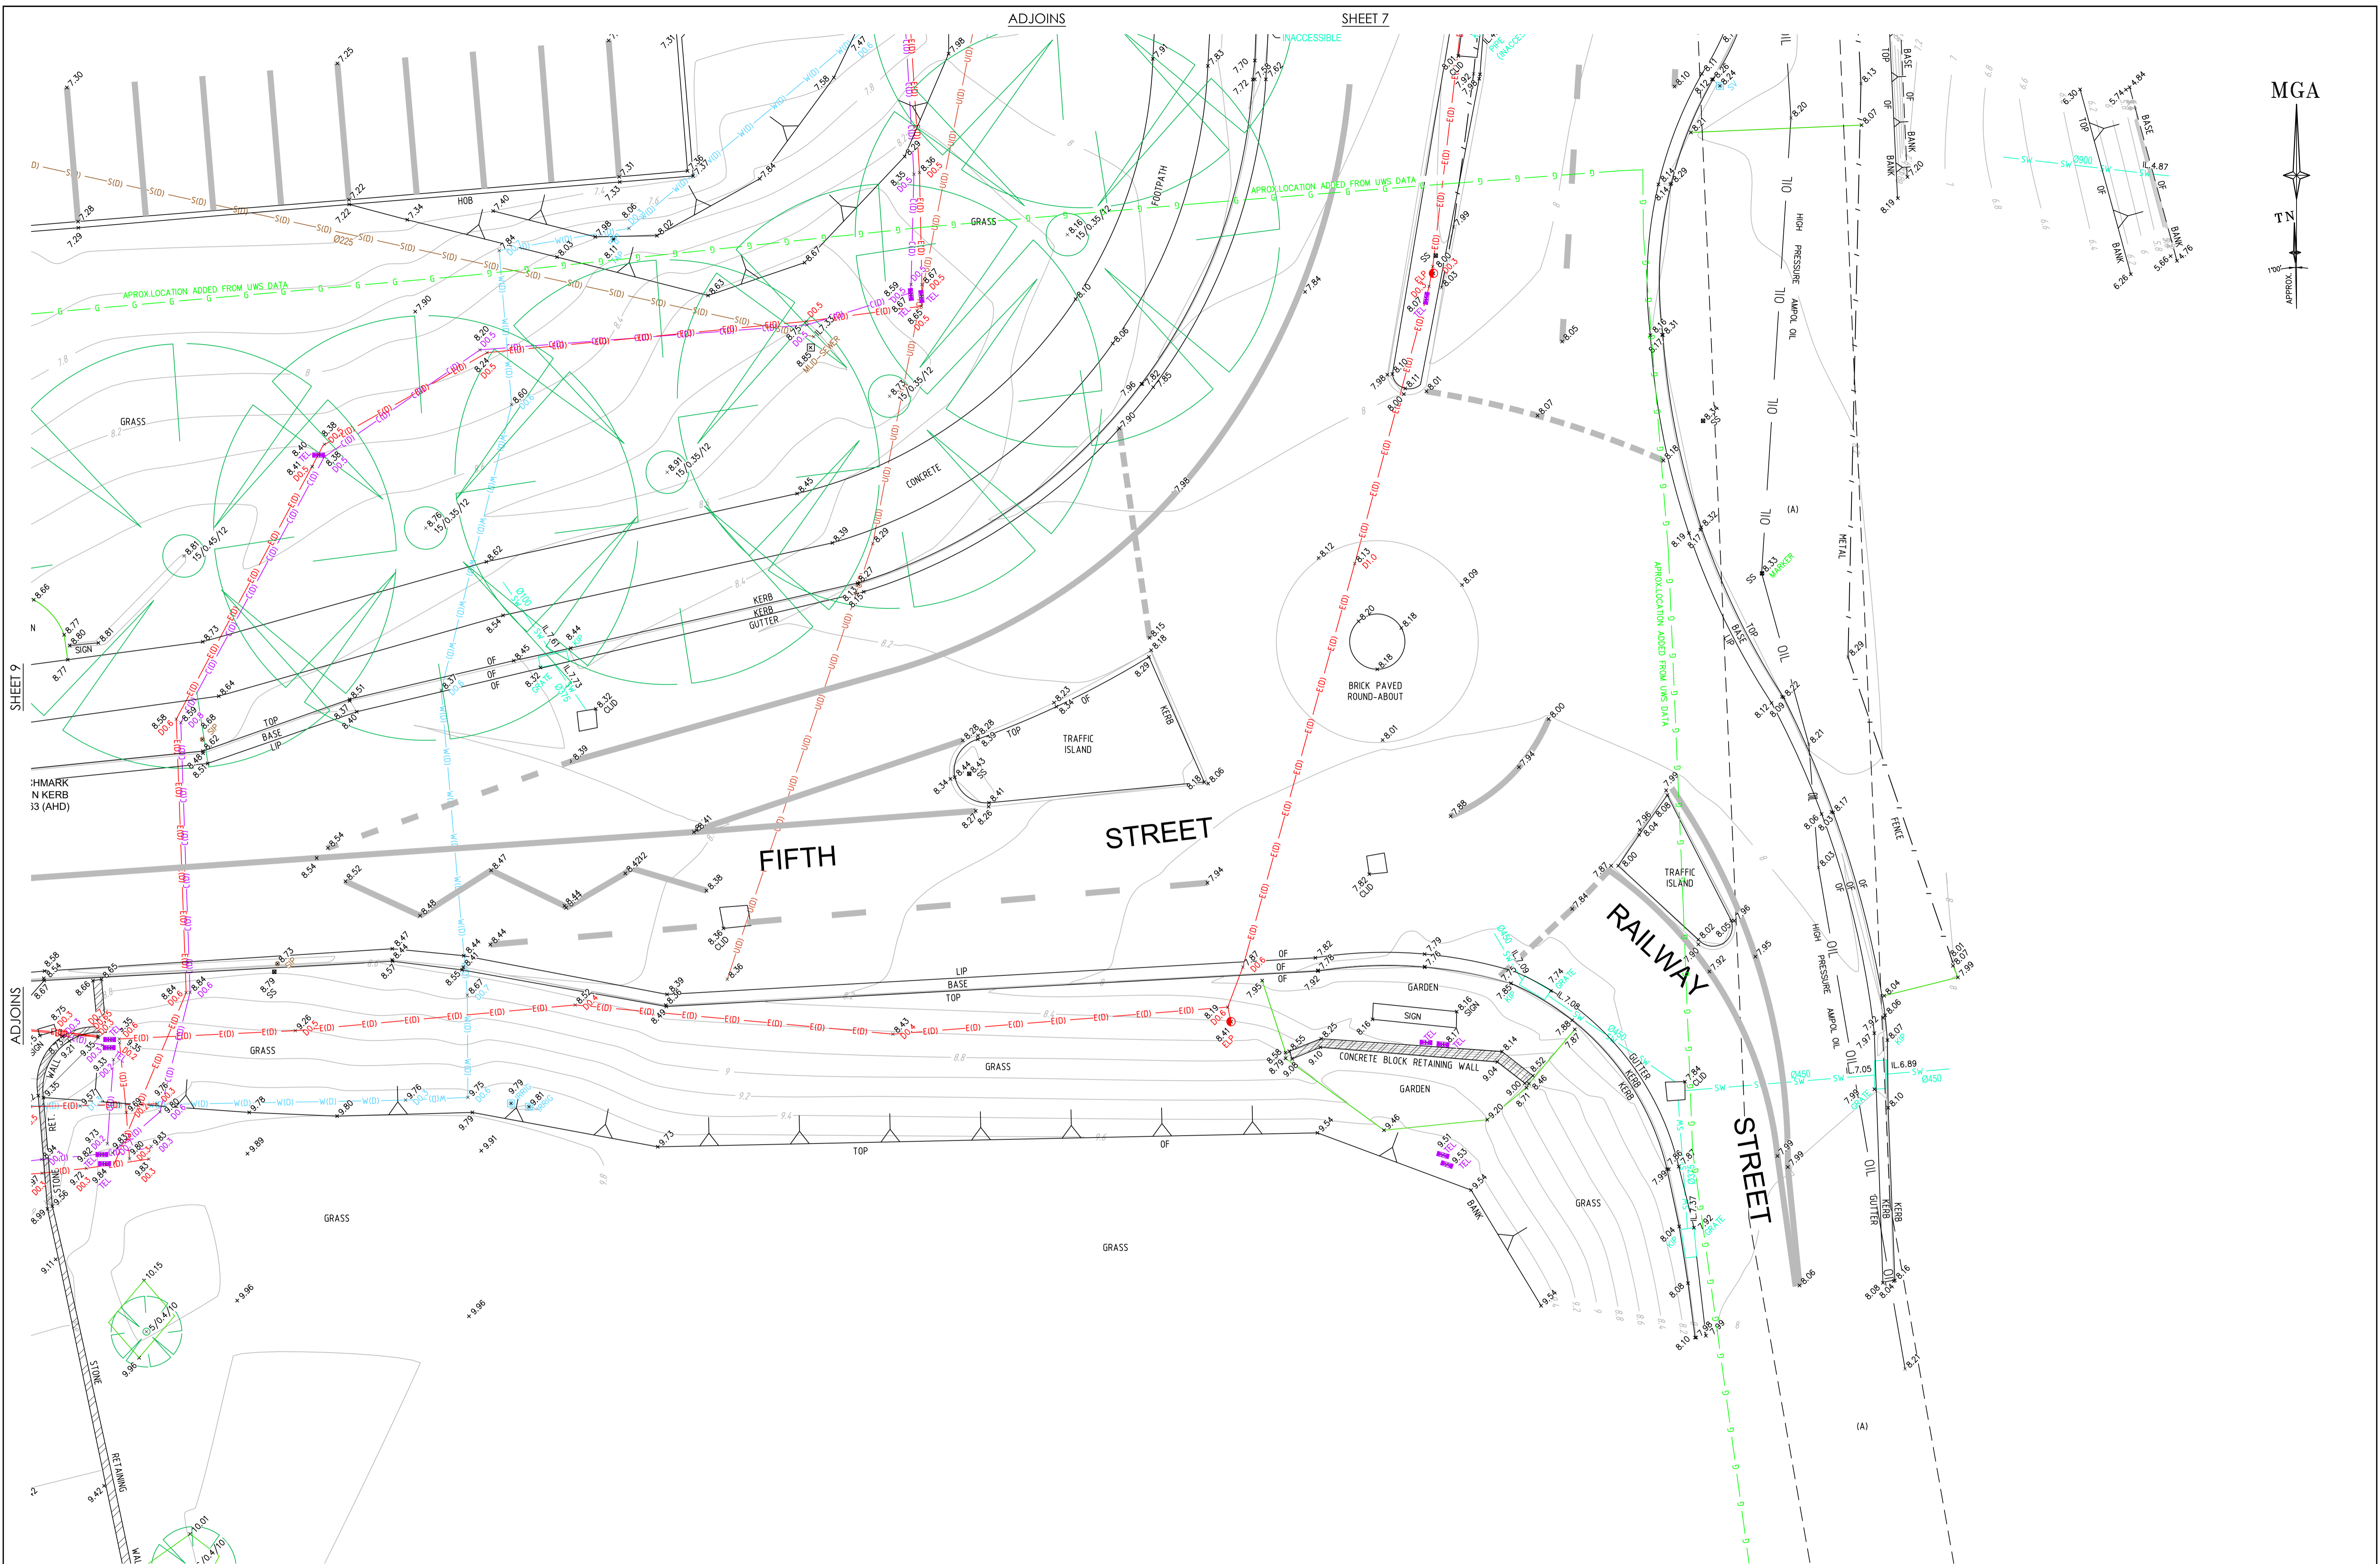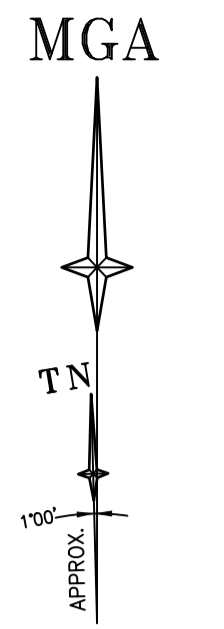

SHEET 9

ADJOINS

**BEFORE YOU DIG**  
www.beyoudig.com.au  
Zero Damage - Zero Harm

**GDA2020**

SCALE 1:100 @ A1

SEE SHEET 1 FOR LEGEND & NOTES

ADJOINS

SHEET 13

Revision	Date	Description	Reference
*	00/00/00	-	00
*	00/00/00	-	00
*	00/00/00	-	00
*	00/00/00	-	00

Revision	Date	Description	Reference
4	31/07/24	SERVICES INFORMATION UPDATED (GAS LINE AND AMPOL HP OIL LINE)	00
3	5/07/24	MINOR CORRECTIONS	00
2	03/07/24	ADDITIONAL DETAIL & LEVEL AND DETECTED SERVICES ADDED	002
1	24/06/24	ADDITIONAL DETAIL & LEVEL ADDED	002

**LTS**  
CONFIDENCE TOGETHER

www.lts.com.au | P 1300 587 000  
Registered Surveyor NSW


THIS IS THE PLAN REFERRED TO IN MY LETTER DATED:

Client: WESTERN SYDNEY UNIVERSITY  
Drawing title: PLAN OF DETAIL AND LEVELS OVER LOT 100 DP816829 "CAR PARK P1" FIFTH STREET, PARRAMATTA

datum AHD  
site Area N/A  
LGA CITY OF PARRAMATTA

reference number 52042 001DT\_4  
scale 1:100 @ A1  
date of survey 15/06/2023

Sheet 10 OF 20

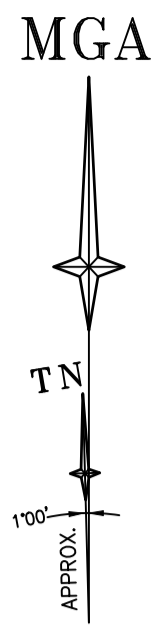

ADJOINS

SHEET 18

ADJOINS


SHEET 8

SHEET 19

SHEET 12

ADJOINS

ADJOINS

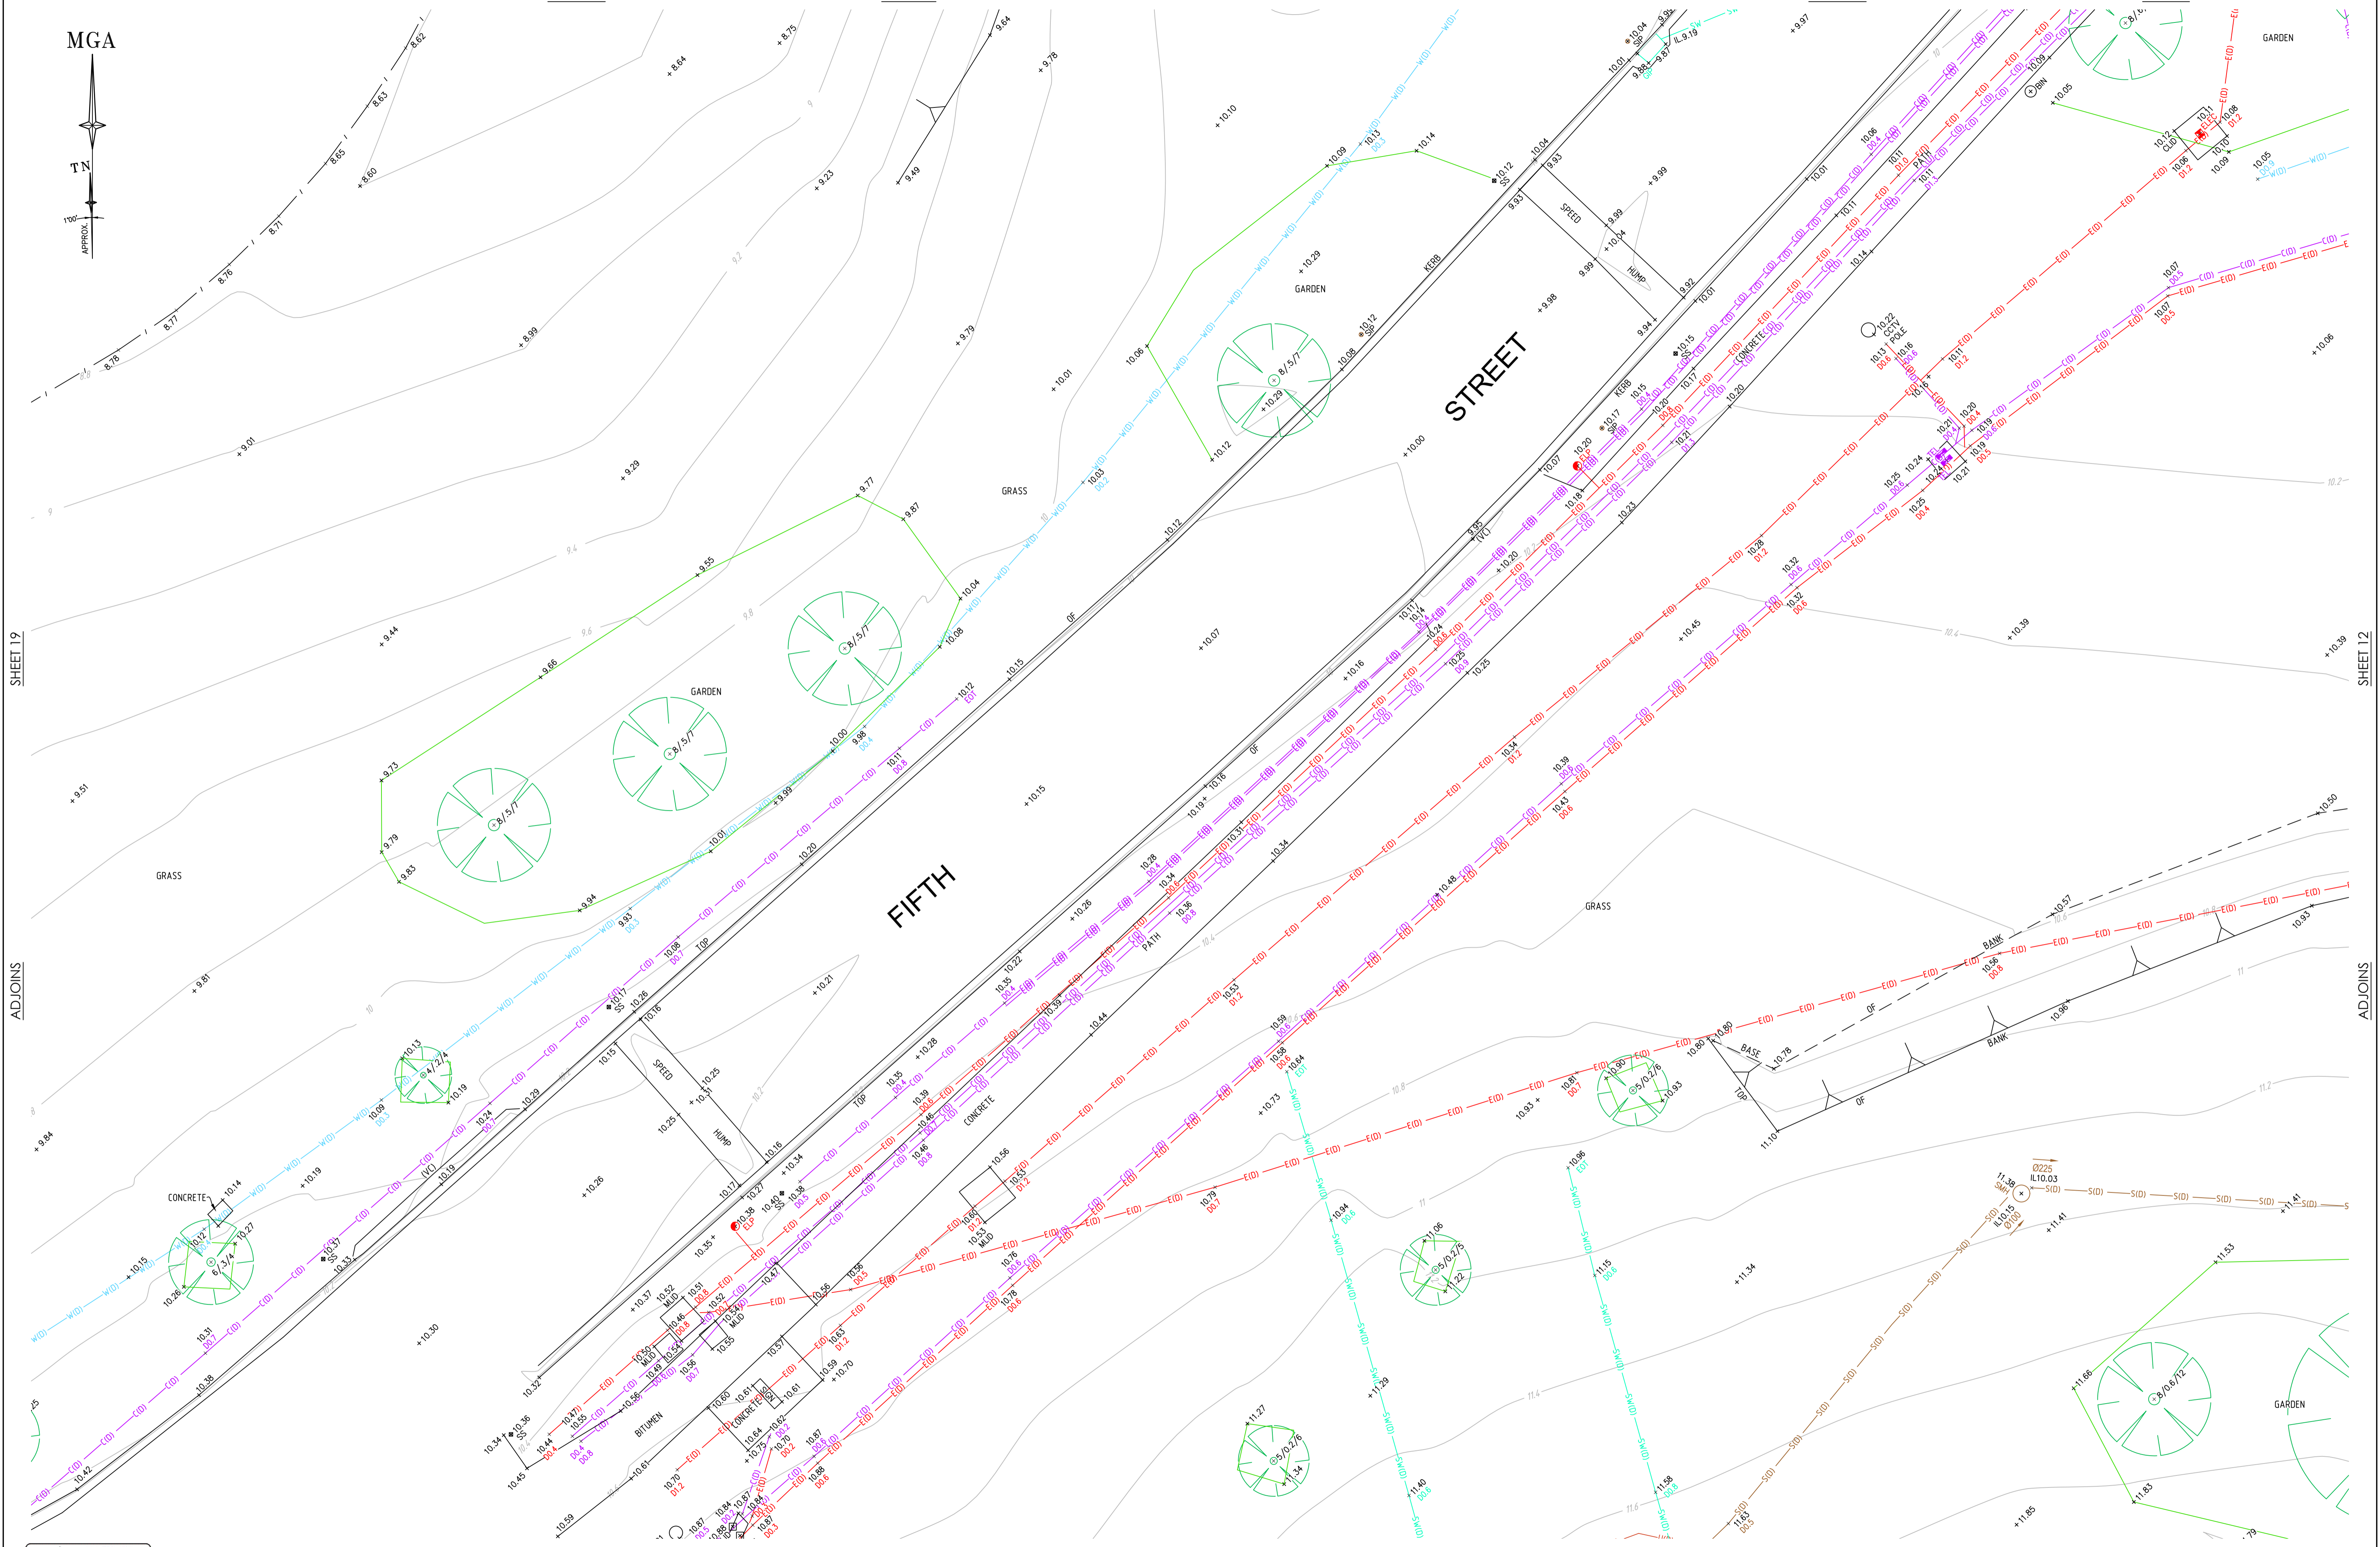

**BEFORE YOU DIG**  
Zero Damage - Zero Harm  
www.beyoudig.com.au

**GDA2020**

SCALE 1:100 @ A1

SEE SHEET 1 FOR LEGEND & NOTES

Revision	Date	Description	Reference
*	00/00/00	-	00
*	00/00/00	-	00
*	00/00/00	-	00
*	00/00/00	-	00

ADJOINS

SHEET 14






Revision	Date	Description	Reference
4	31/07/24	SERVICES INFORMATION UPDATED (GAS LINE AND AMP/OIL HP OIL LINE)	00
3	5/07/24	MINOR CORRECTIONS	00
2	03/07/24	ADDITIONAL DETAIL & LEVEL AND DETECTED SERVICES ADDED	002
1	24/06/24	ADDITIONAL DETAIL & LEVEL ADDED	002



THIS IS THE PLAN REFERRED TO IN MY LETTER DATED: \_\_\_\_\_  
Registered Surveyor NSW

Client: WESTERN SYDNEY UNIVERSITY  
Drawing title: PLAN OF DETAIL AND LEVELS OVER LOT 100 DP816829 "CAR PARK P1" FIFTH STREET, PARRAMATTA

datum: AHD  
site Area: N/A  
LGA: CITY OF PARRAMATTA  
reference number: 52042 001DT\_4  
scale: 1:100  
date of survey: 15/06/2023  
SHEET 20 OF 11


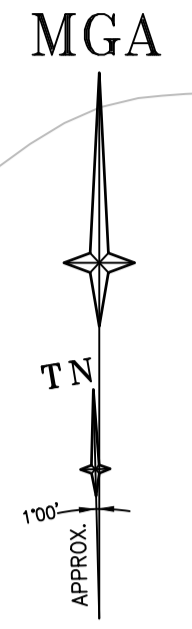
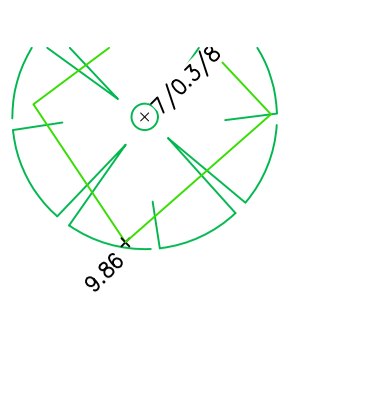
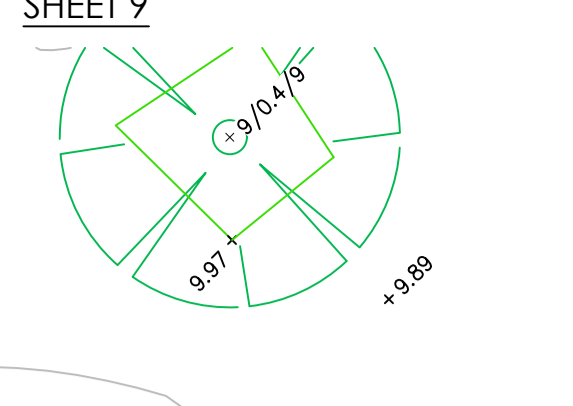
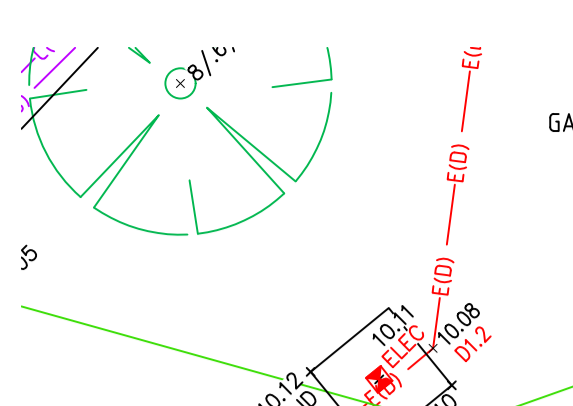
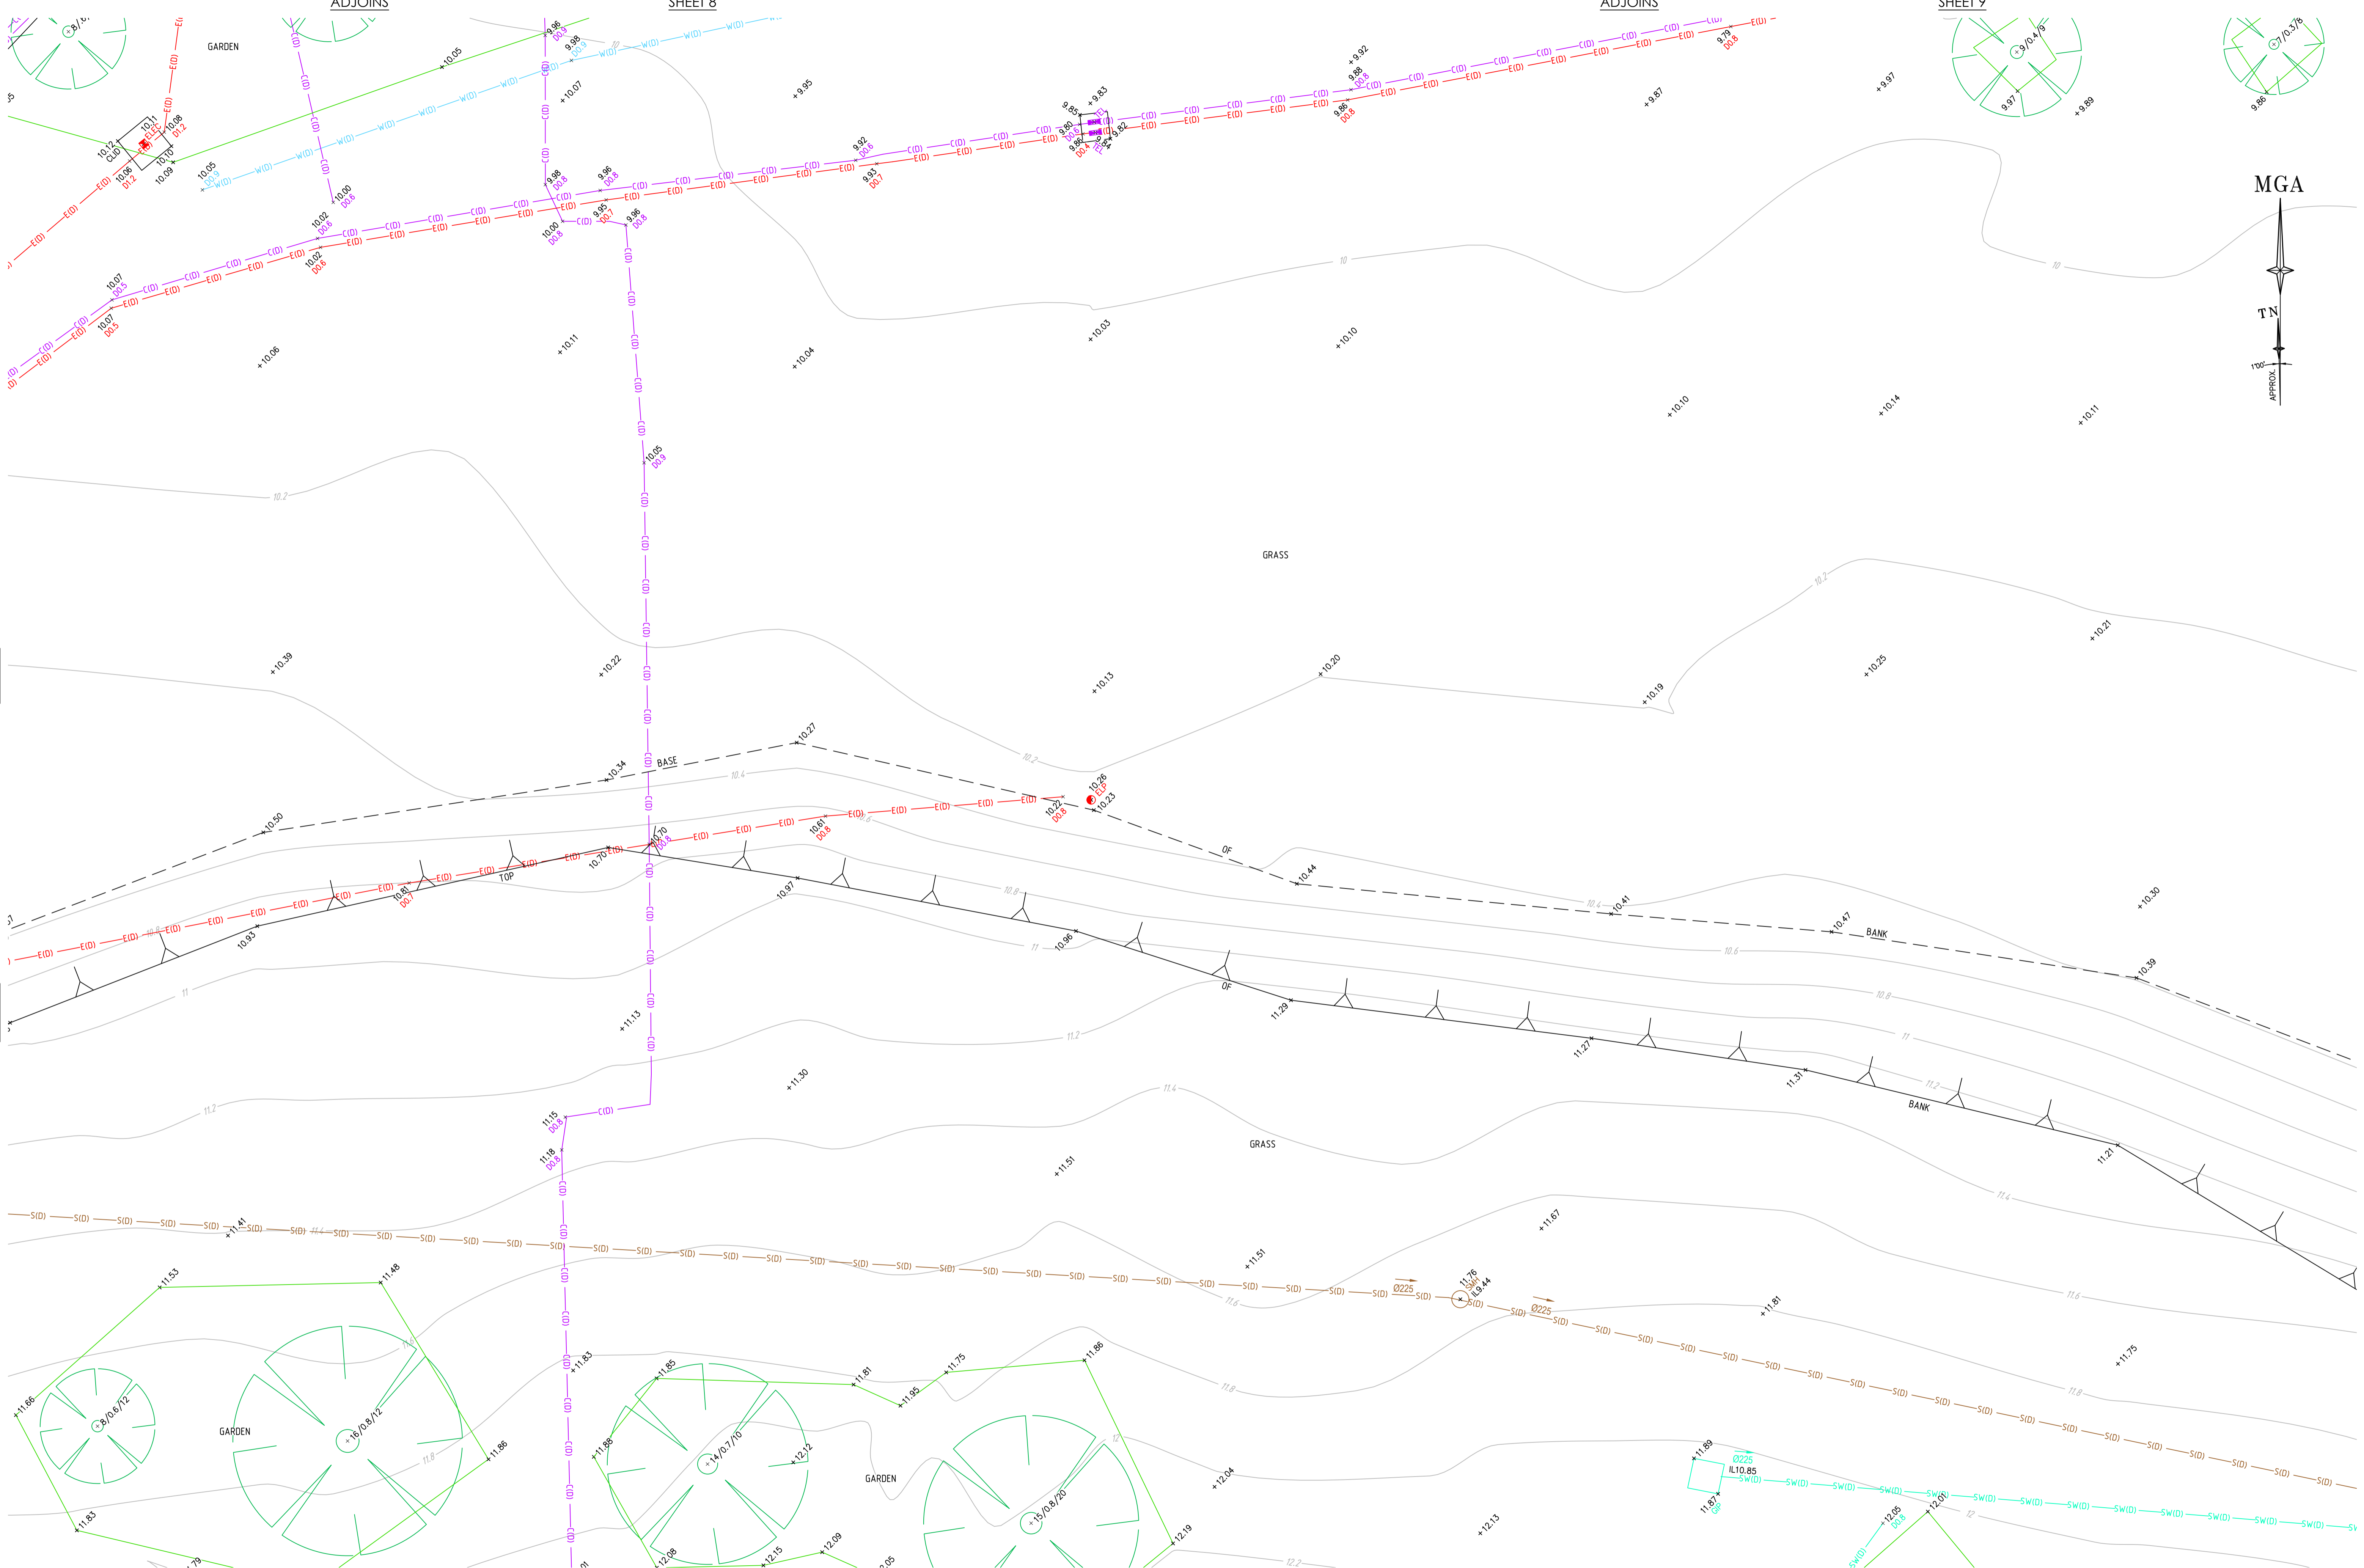


SHEET 11

SHEET 13

ADJOINS

ADJOINS

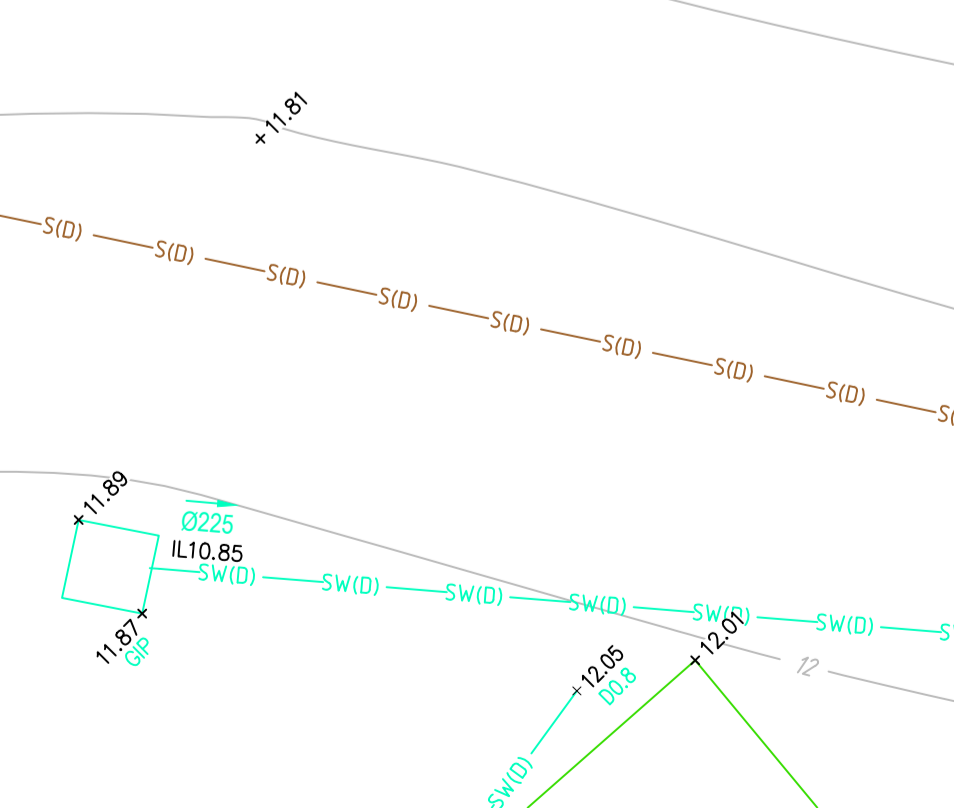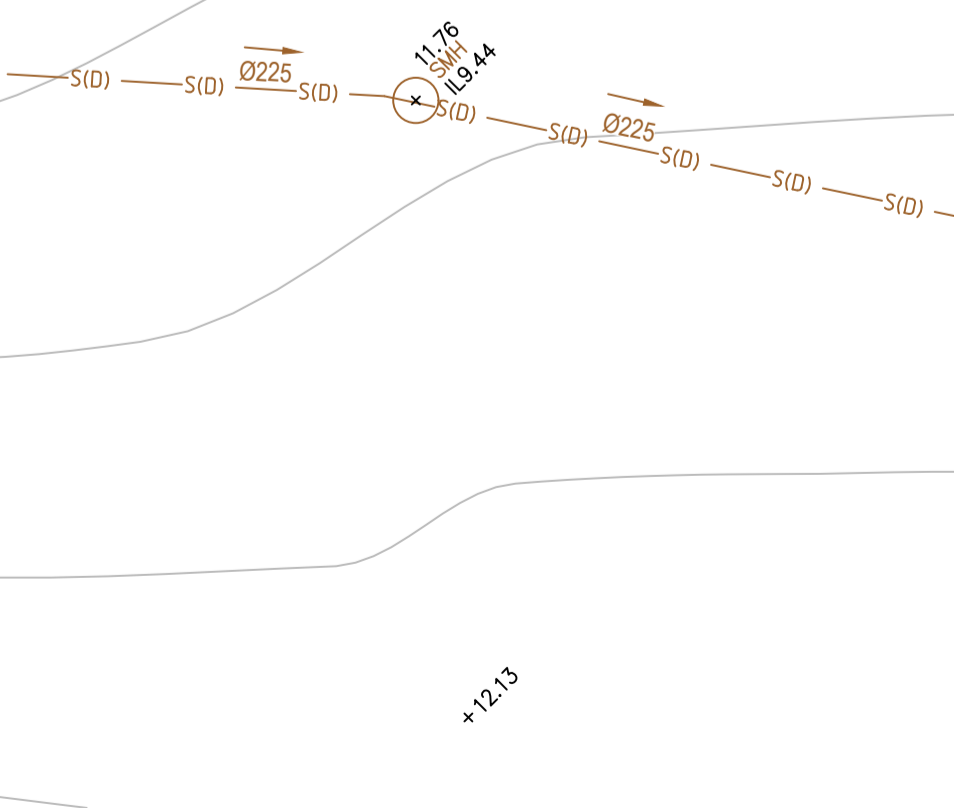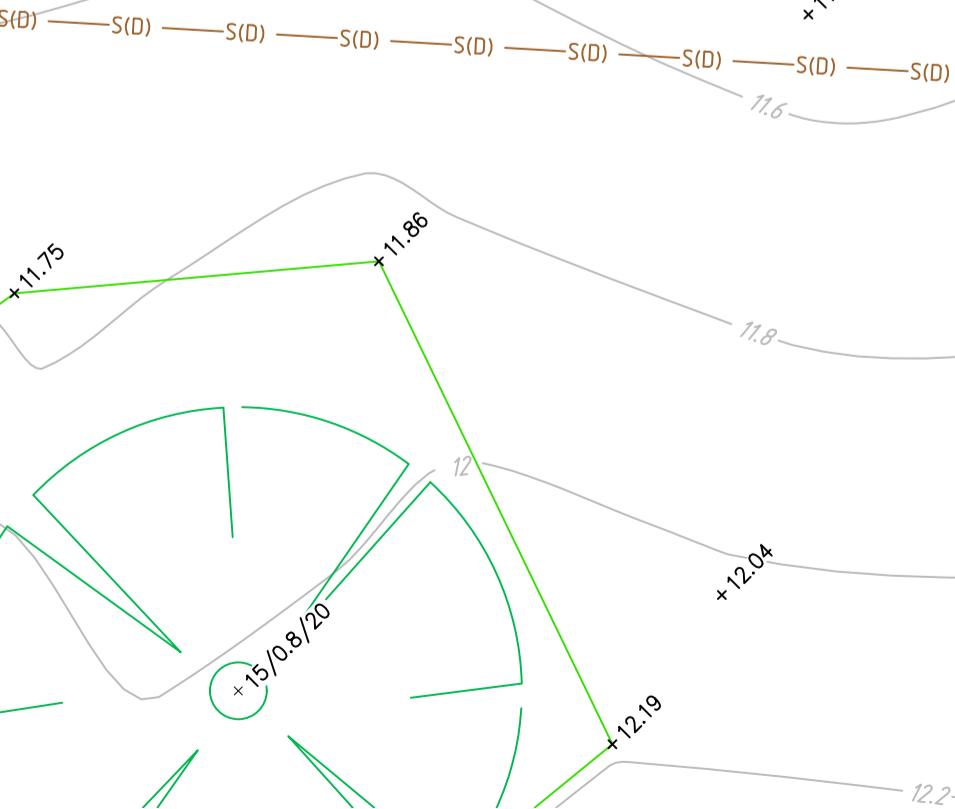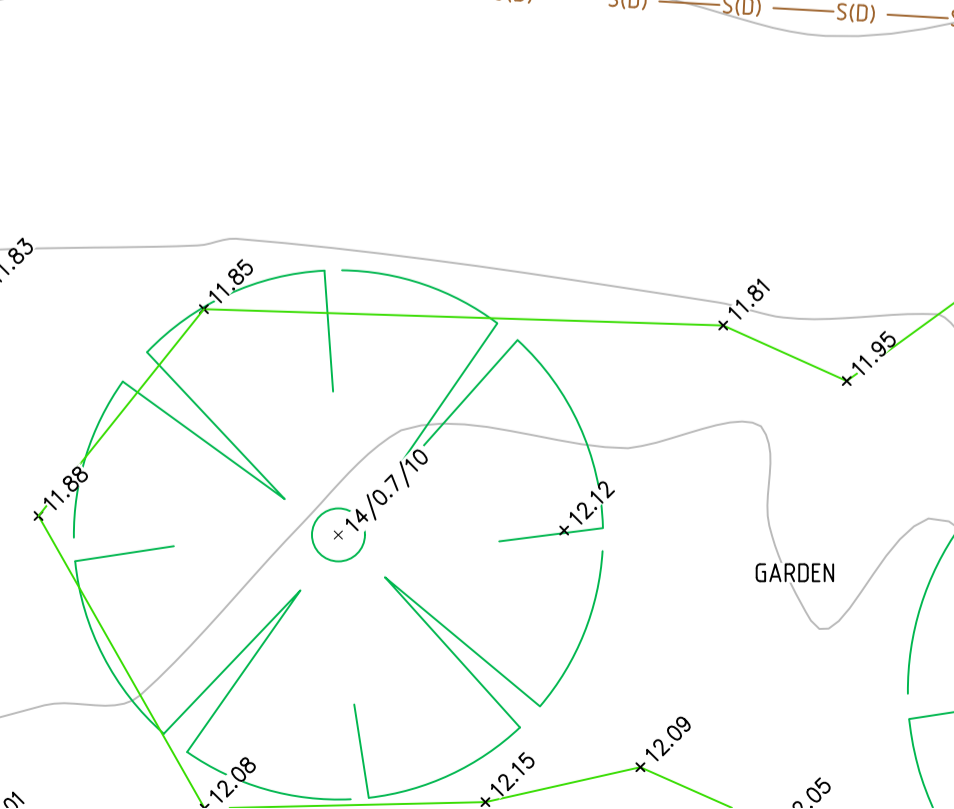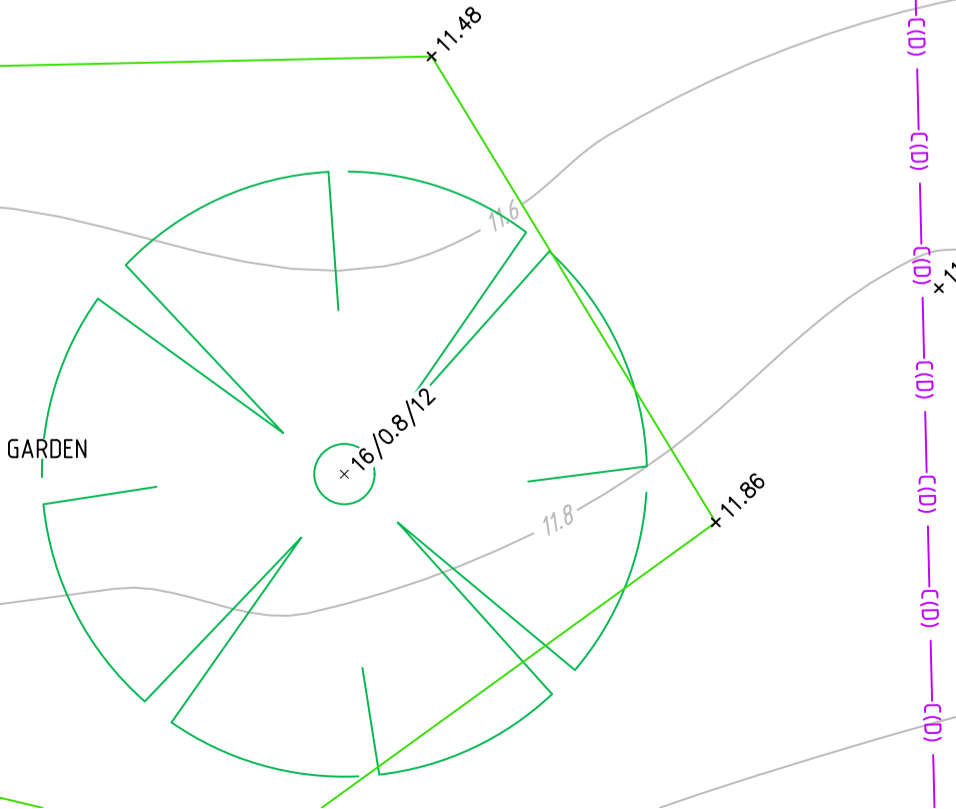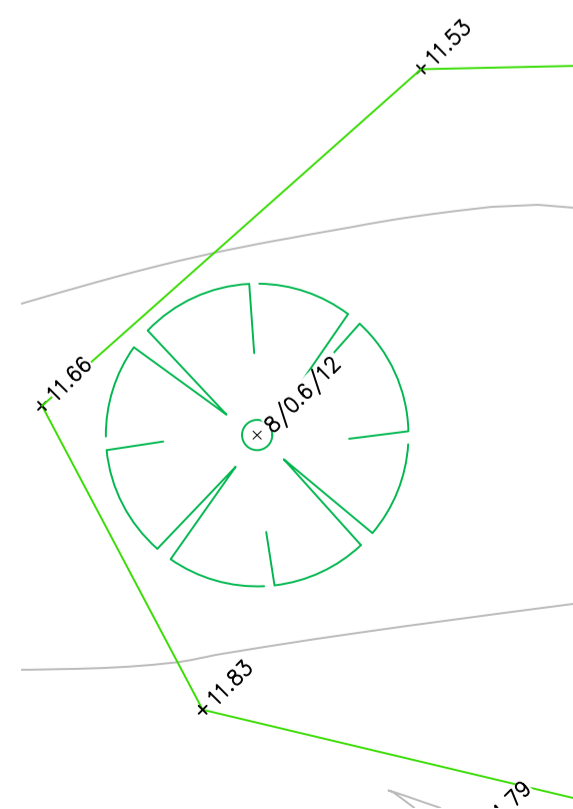

**BEFORE YOU DIG**  
www.beyoudig.com.au  
Zero Damage - Zero Harm

**GDA2020**

SEE SHEET 1 FOR LEGEND & NOTES

Revision	Date	Description	Reference
*	00/00/00	-	00
*	00/00/00	-	00
*	00/00/00	-	00
*	00/00/00	-	00

Revision	Date	Description	Reference
4	31/07/24	SERVICES INFORMATION UPDATED (GAS LINE AND AMPOL HP OIL LINE)	00
3	5/07/24	MINOR CORRECTIONS	00
2	03/07/24	ADDITIONAL DETAIL & LEVEL AND DETECTED SERVICES ADDED	002
1	24/06/24	ADDITIONAL DETAIL & LEVEL ADDED	002

Revision	Date	Description	Reference
4	31/07/24	SERVICES INFORMATION UPDATED (GAS LINE AND AMPOL HP OIL LINE)	00
3	5/07/24	MINOR CORRECTIONS	00
2	03/07/24	ADDITIONAL DETAIL & LEVEL AND DETECTED SERVICES ADDED	002
1	24/06/24	ADDITIONAL DETAIL & LEVEL ADDED	002


**LTS**  
CONFIDENCE TOGETHER

www.lts.com.au | p 1300 387 000  
Registered Surveyor NSW


THIS IS THE PLAN REFERRED TO IN MY LETTER DATED:

Client: WESTERN SYDNEY UNIVERSITY  
Drawing title: PLAN OF DETAIL AND LEVELS OVER LOT 100 DP816829 "CAR PARK P1" FIFTH STREET, PARRAMATTA

datum	AHD	reference number	52042 001DT_4
site Area	N/A	scale	1:100
LGA	CITY OF PARRAMATTA	date of survey	15/06/2023
		SHEET	20
		OF	12

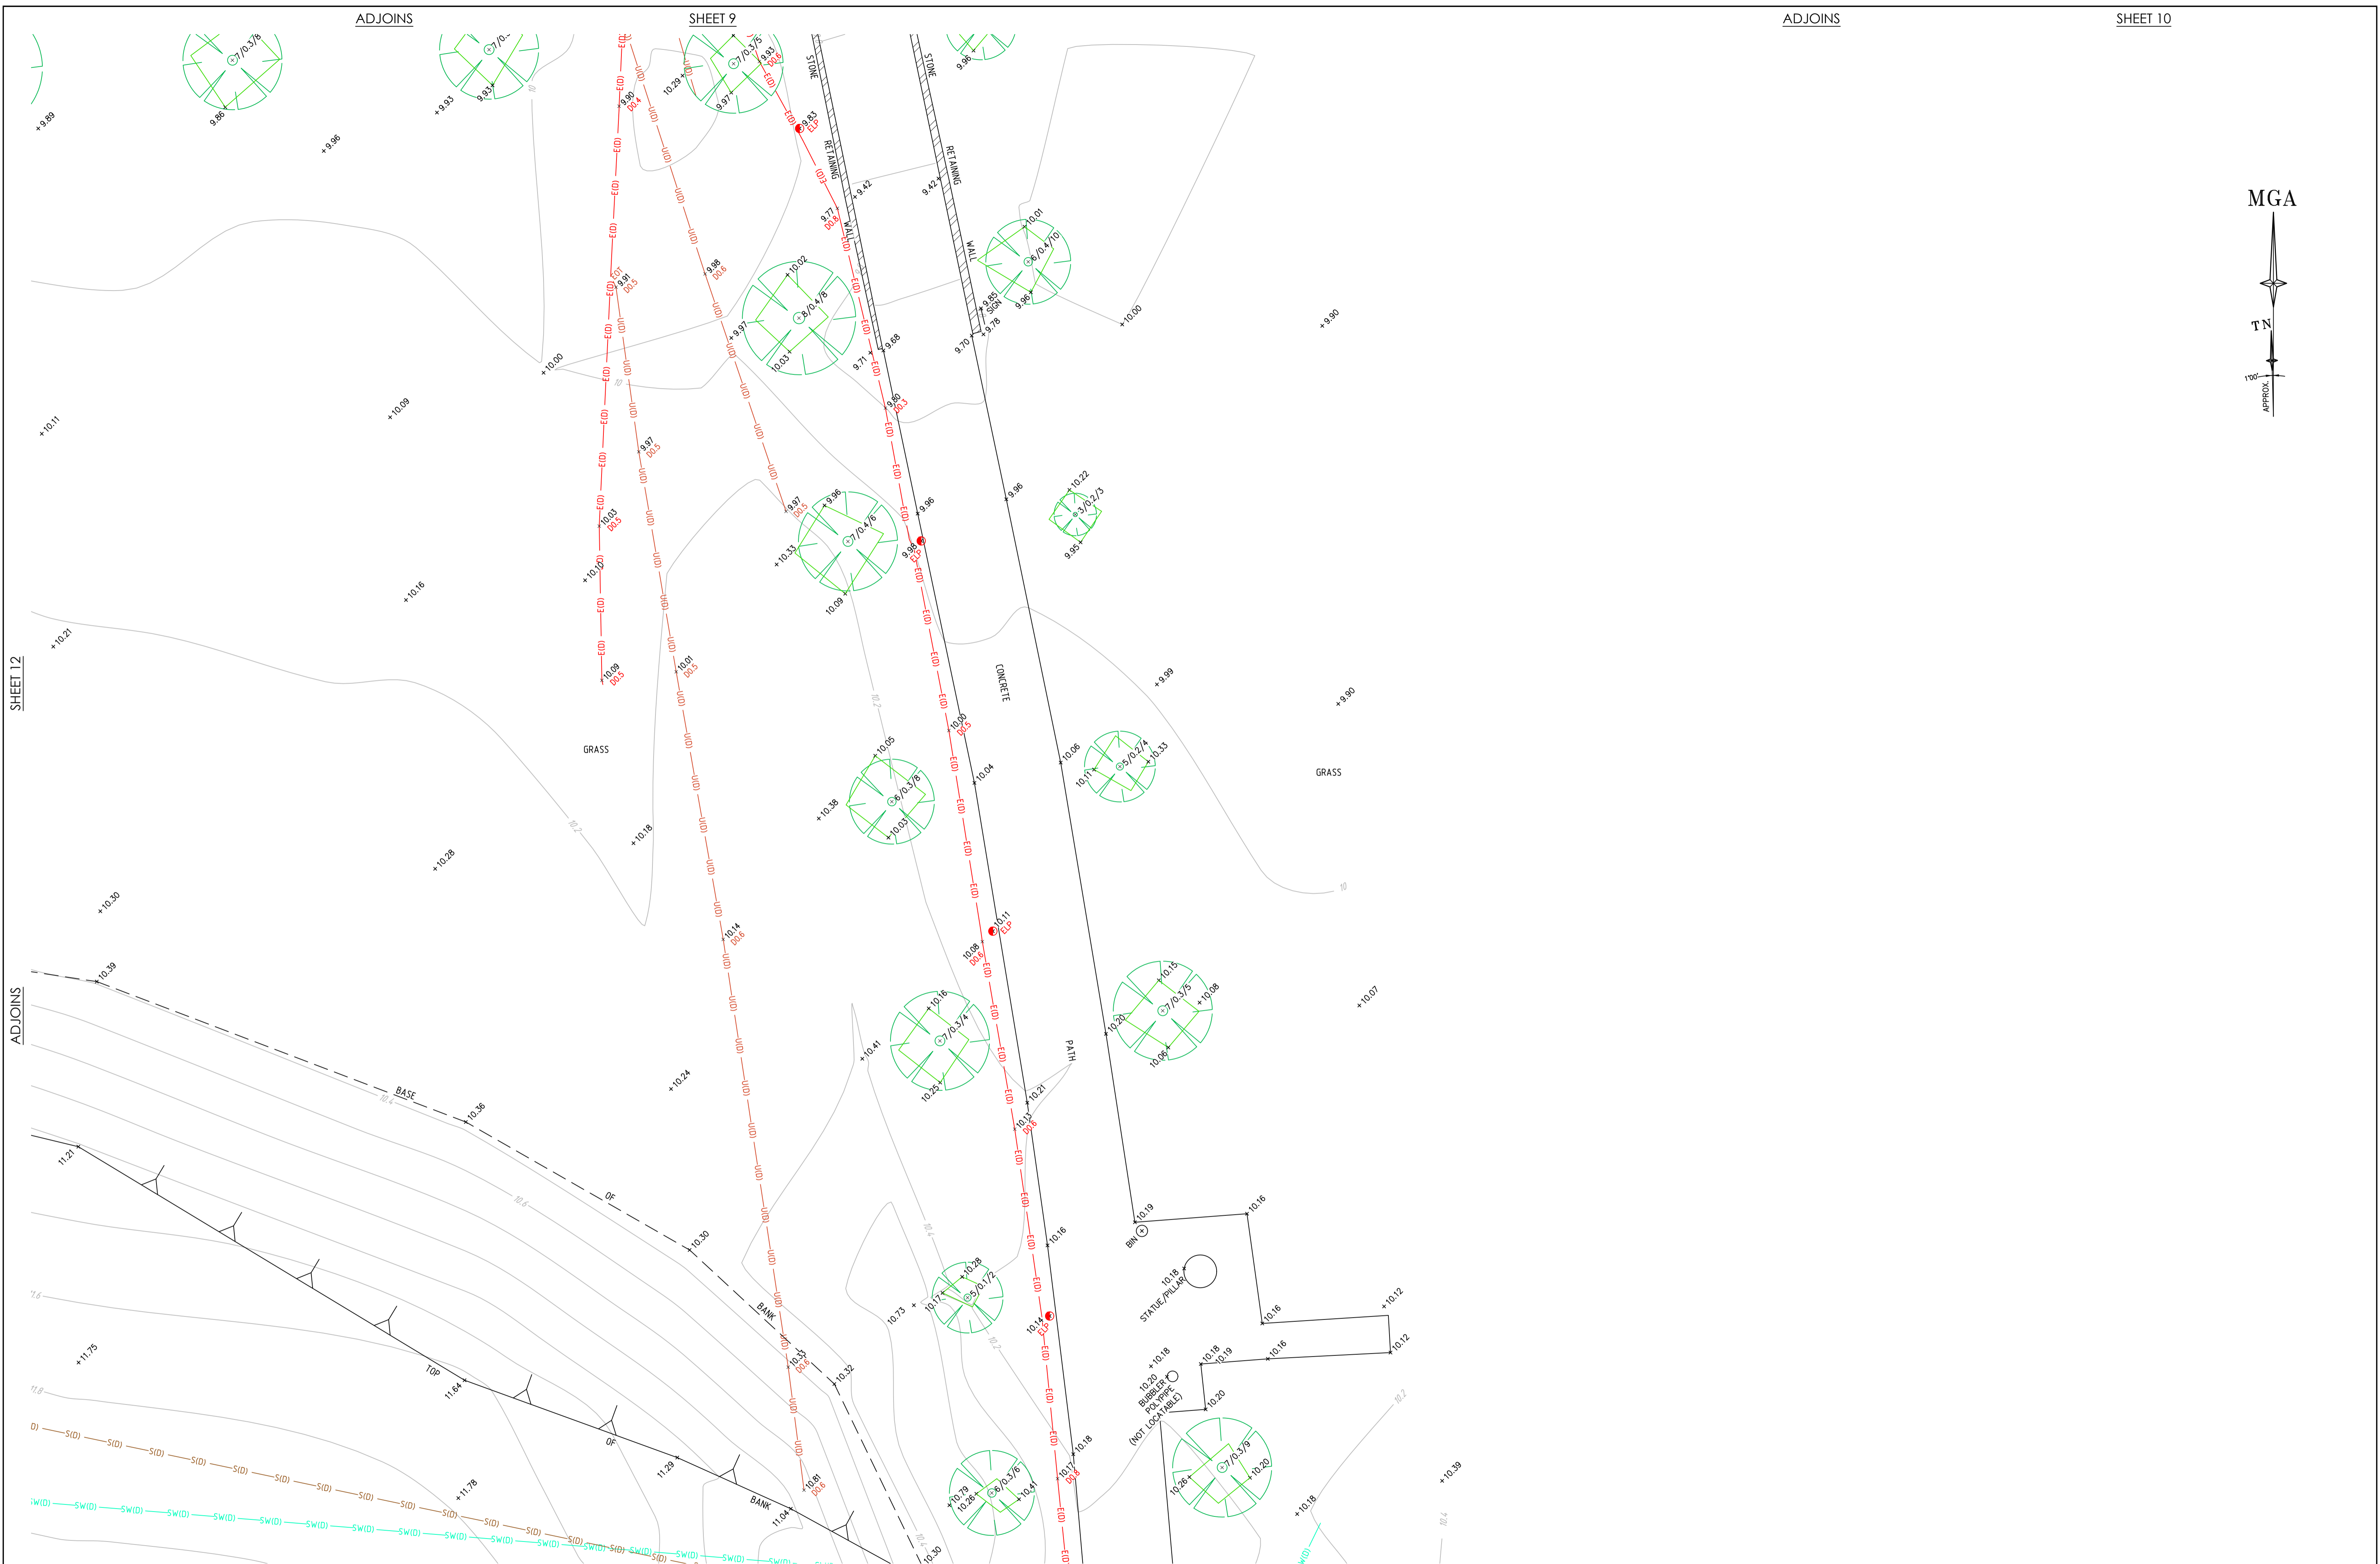

MGA

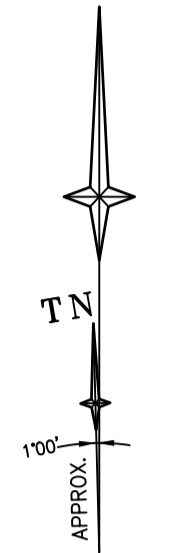

SHEET 12

ADJOINS

ADJOINS

SHEET 16

**BEFORE YOU DIG**  
www.beyoudig.com.au  
Zero Damage - Zero Harm

**GDA2020**

SCALE 1:100 @ A1

SEE SHEET 1 FOR LEGEND & NOTES

Revision	Date	Description	Reference	Revision	Date	Description	Reference
*	00/00/00	-	00	4	31/07/24	SERVICES INFORMATION UPDATED (GAS LINE AND AMPOL HP OIL LINE)	00
*	00/00/00	-	00	3	5/07/24	MINOR CORRECTIONS	00
*	00/00/00	-	00	2	03/07/24	ADDITIONAL DETAIL & LEVEL AND DETECTED SERVICES ADDED	002
*	00/00/00	-	00	1	24/06/24	ADDITIONAL DETAIL & LEVEL ADDED	002

**LTS**  
CONFIDENCE TOGETHER








www.lts.com.au | P 1300 387 000

THIS IS THE PLAN REFERRED TO IN MY LETTER DATED:  
.....  
Registered Surveyor NSW

Client WESTERN SYDNEY UNIVERSITY  
Drawing title  
PLAN OF DETAIL AND LEVELS OVER LOT 100 DP816829  
"CAR PARK P1" FIFTH STREET, PARRAMATTA

datum	reference number	scale	date of survey
AHD	52042 001DT_4	1:100 @A1	15/06/2023
site Area	N/A		
LGA	CITY OF PARRAMATTA		

SHEET 20 OF 13

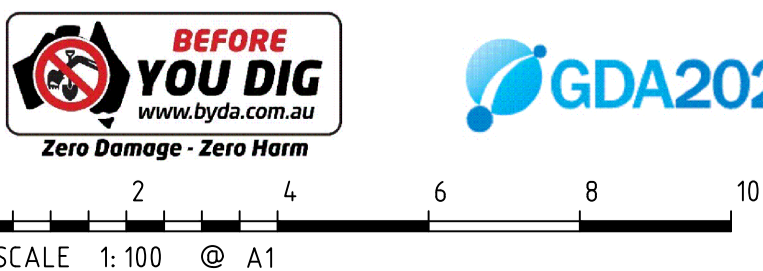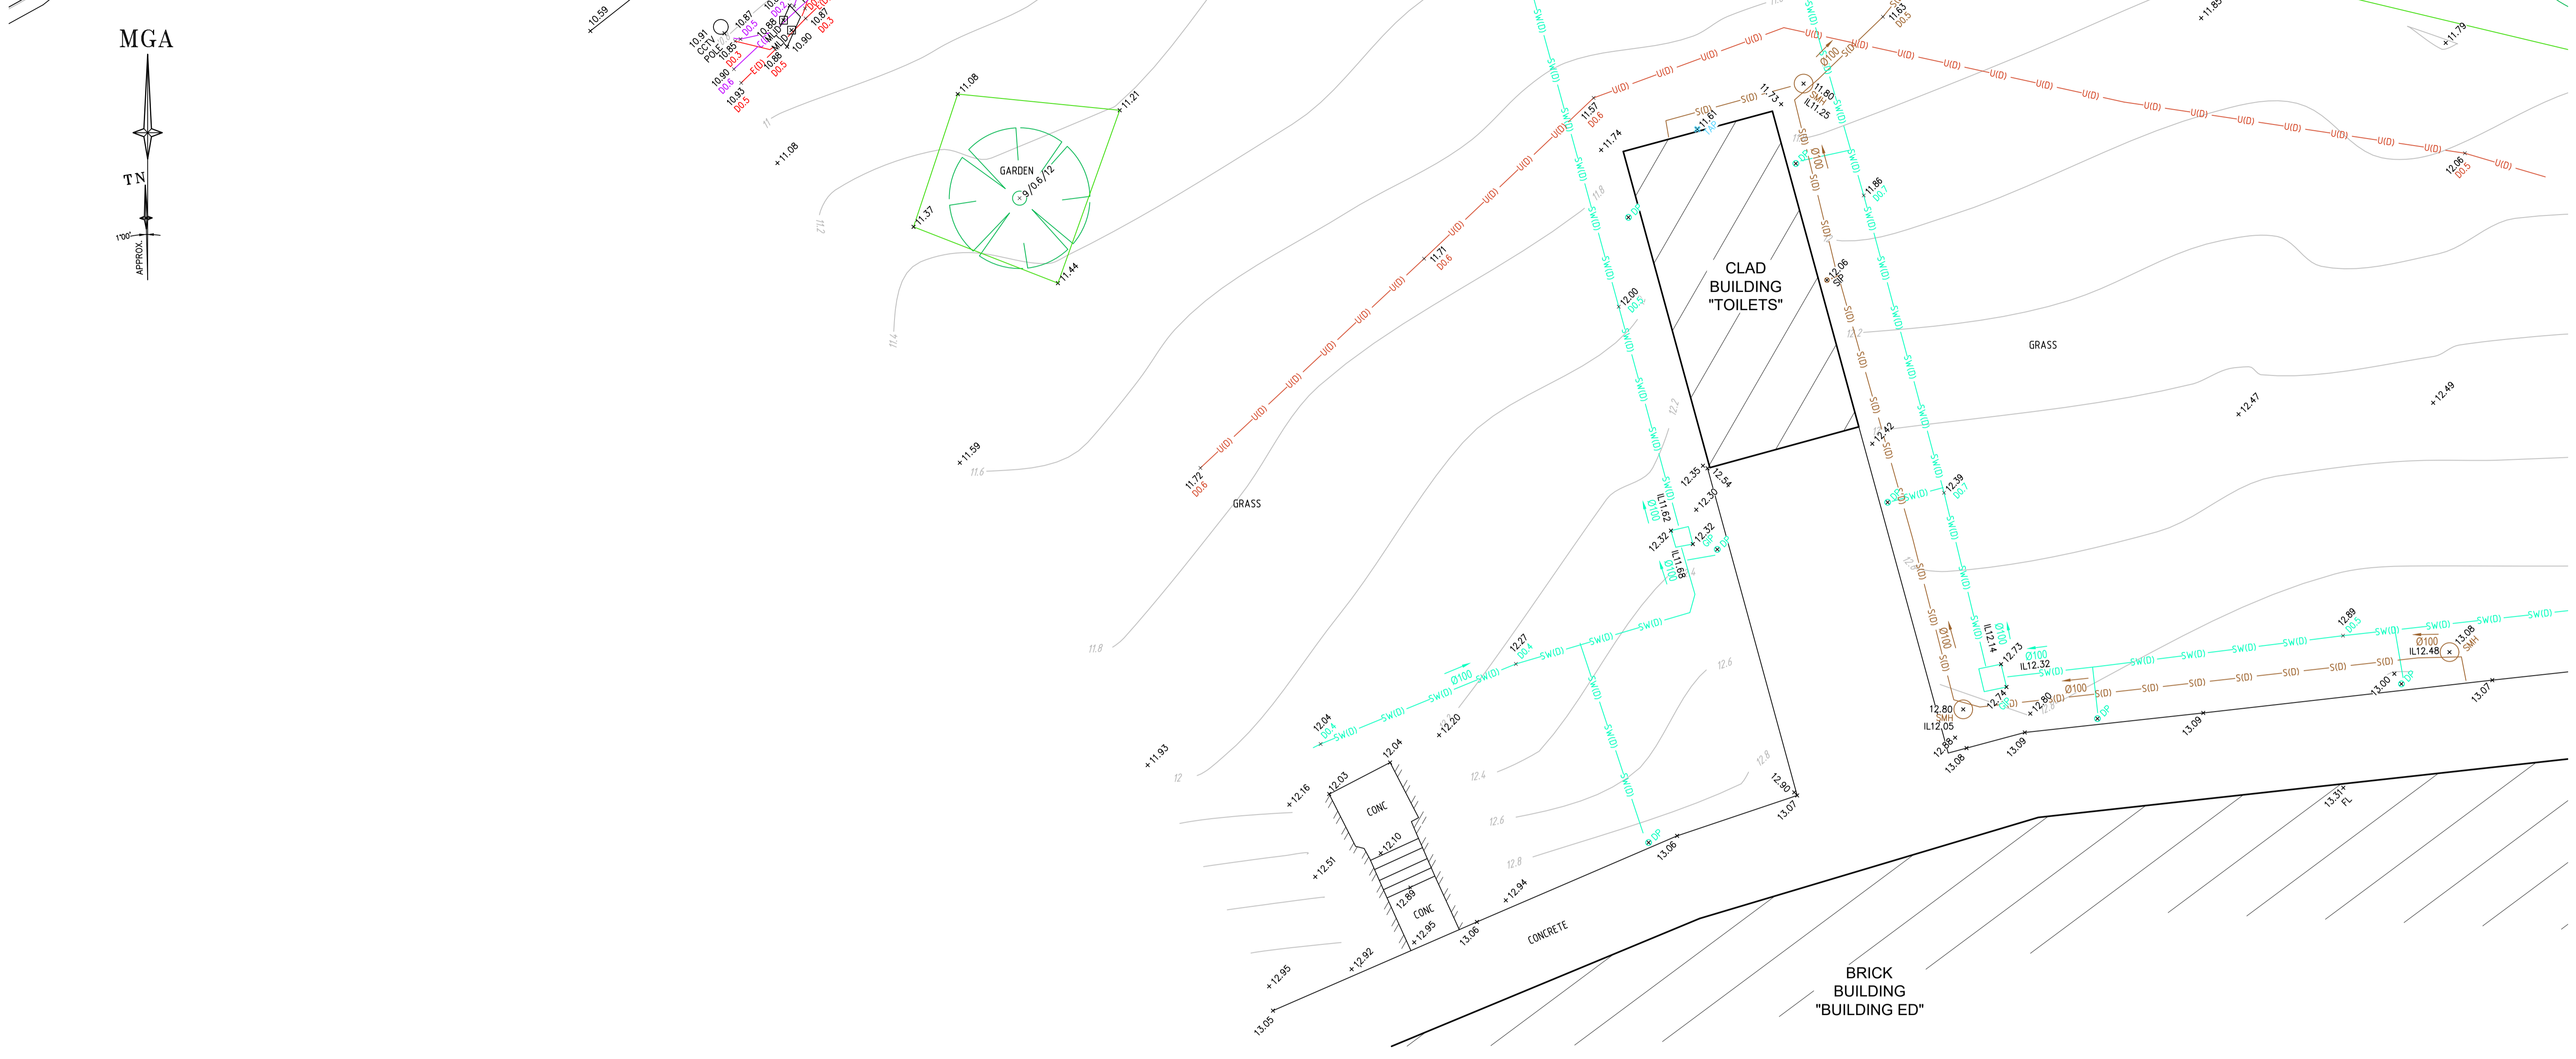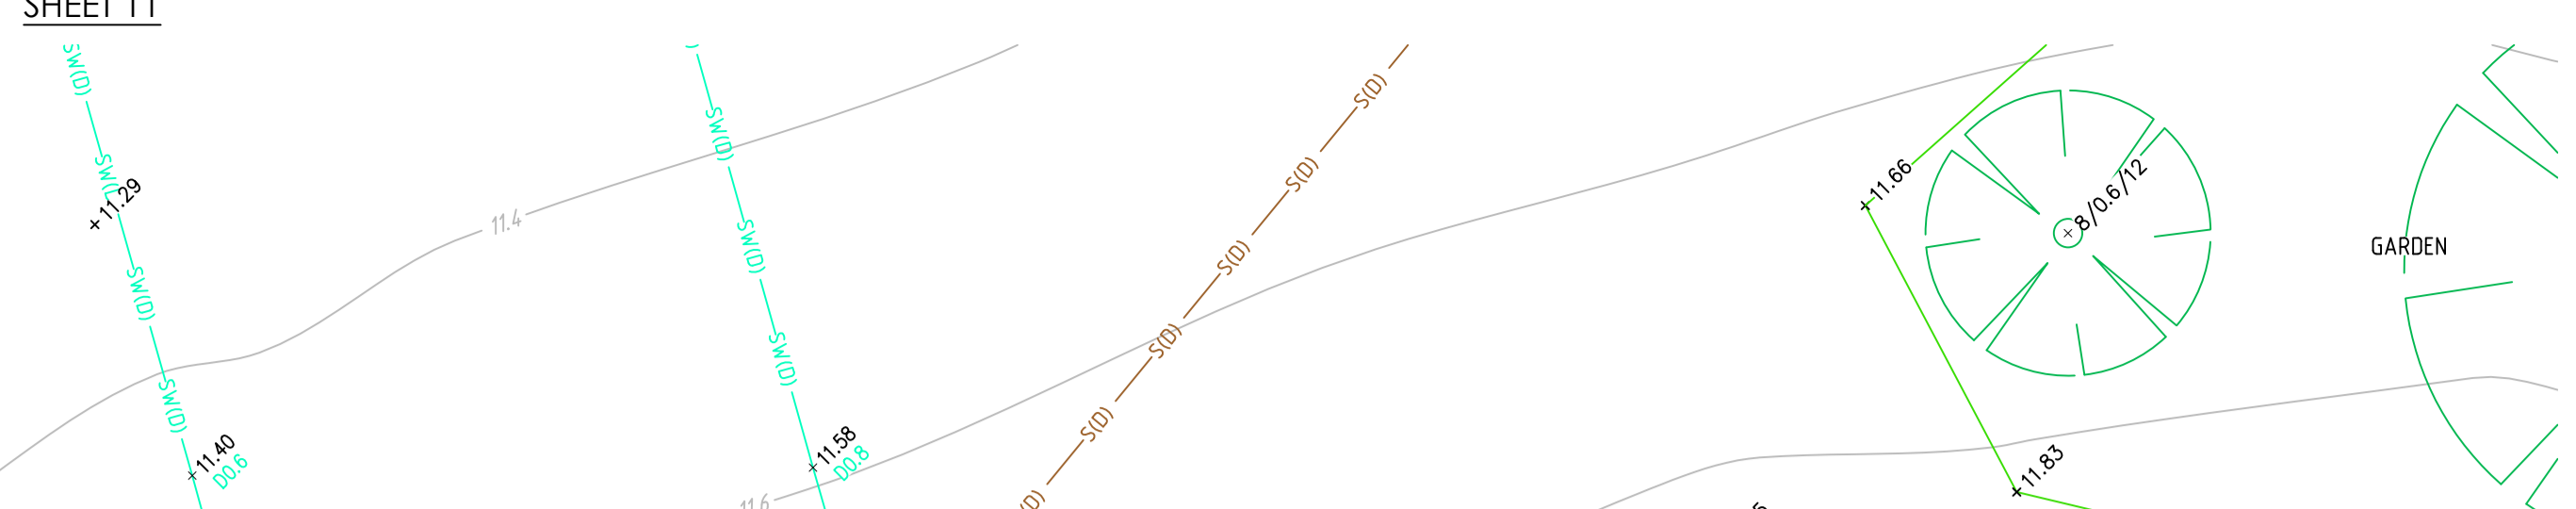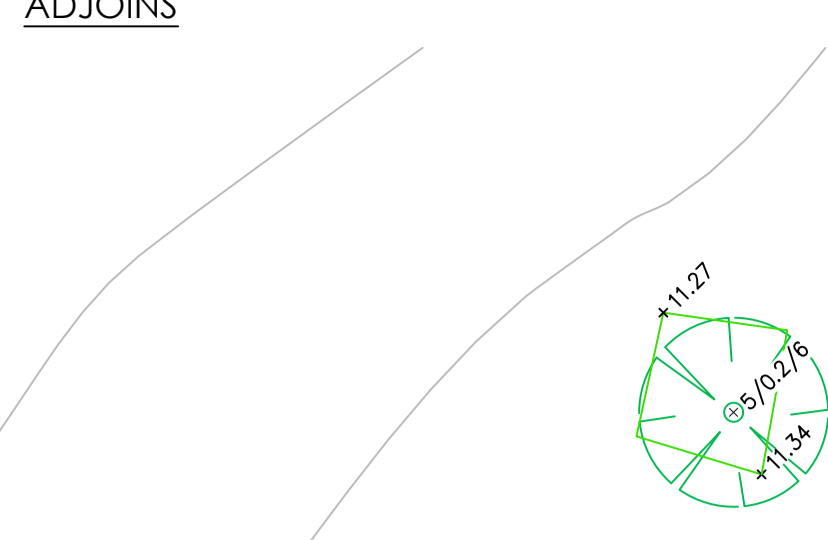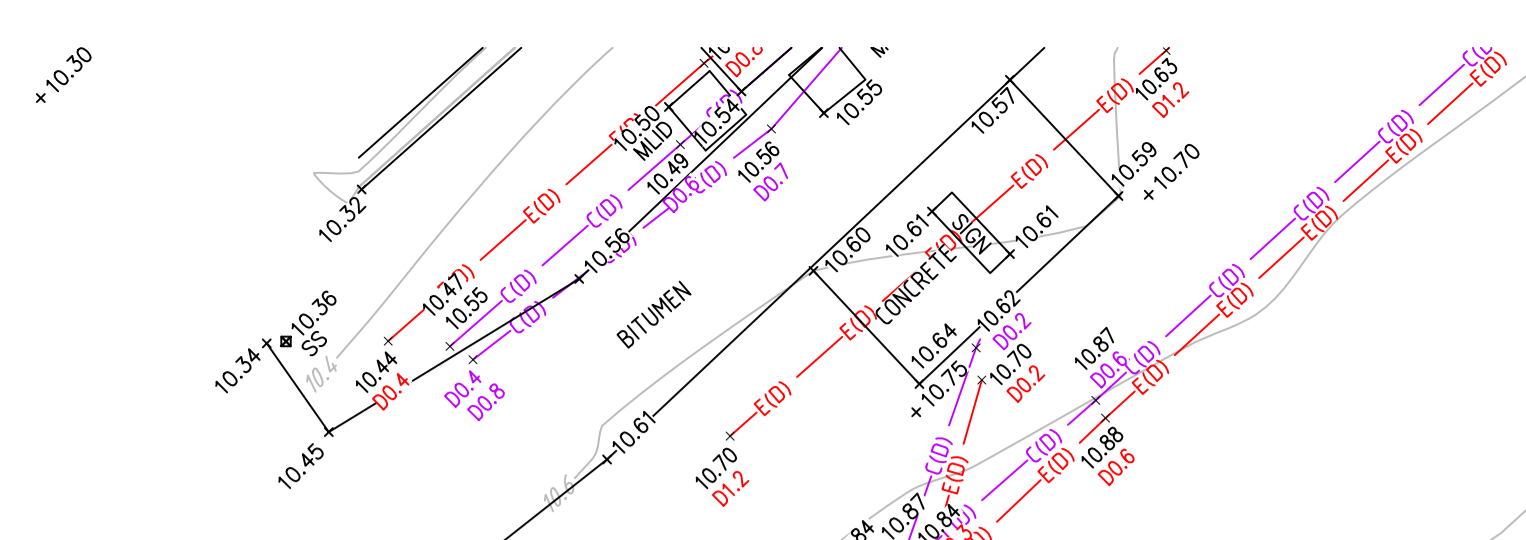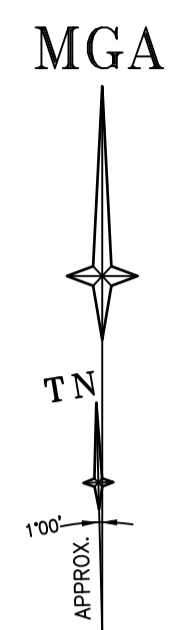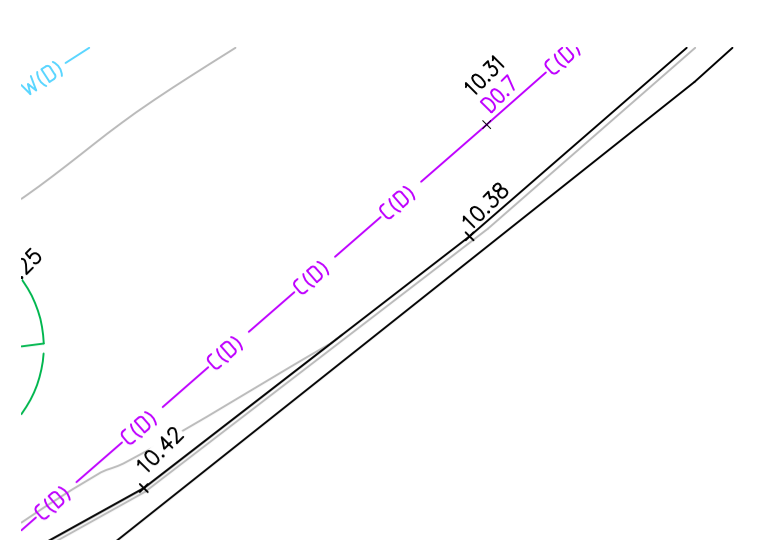

SEE SHEET 1 FOR LEGEND & NOTES


Revision	Date	Description	Reference	Revision	Date	Description	Reference
*	00/00/00	-	00	4	31/07/24	SERVICES INFORMATION UPDATED (GAS LINE AND AMPOL HP OIL LINE)	00
*	00/00/00	-	00	3	5/07/24	MINOR CORRECTIONS	00
*	00/00/00	-	00	2	03/07/24	ADDITIONAL DETAIL & LEVEL AND DETECTED SERVICES ADDED	002
*	00/00/00	-	00	1	24/06/24	ADDITIONAL DETAIL & LEVEL ADDED	002



THIS IS THE PLAN REFERRED TO IN MY LETTER DATED:  
 Registered Surveyor NSW

Client: WESTERN SYDNEY UNIVERSITY  
 Drawing title: PLAN OF DETAIL AND LEVELS OVER LOT 100 DP816829 "CAR PARK P1" FIFTH STREET, PARRAMATTA

datum: AHD  
 site Area: N/A  
 LGA: CITY OF PARRAMATTA  
 reference number: 52042 001DT\_4  
 scale: 1:100 @A1  
 date of survey: 15/06/2023  
 SHEET 20 OF 14

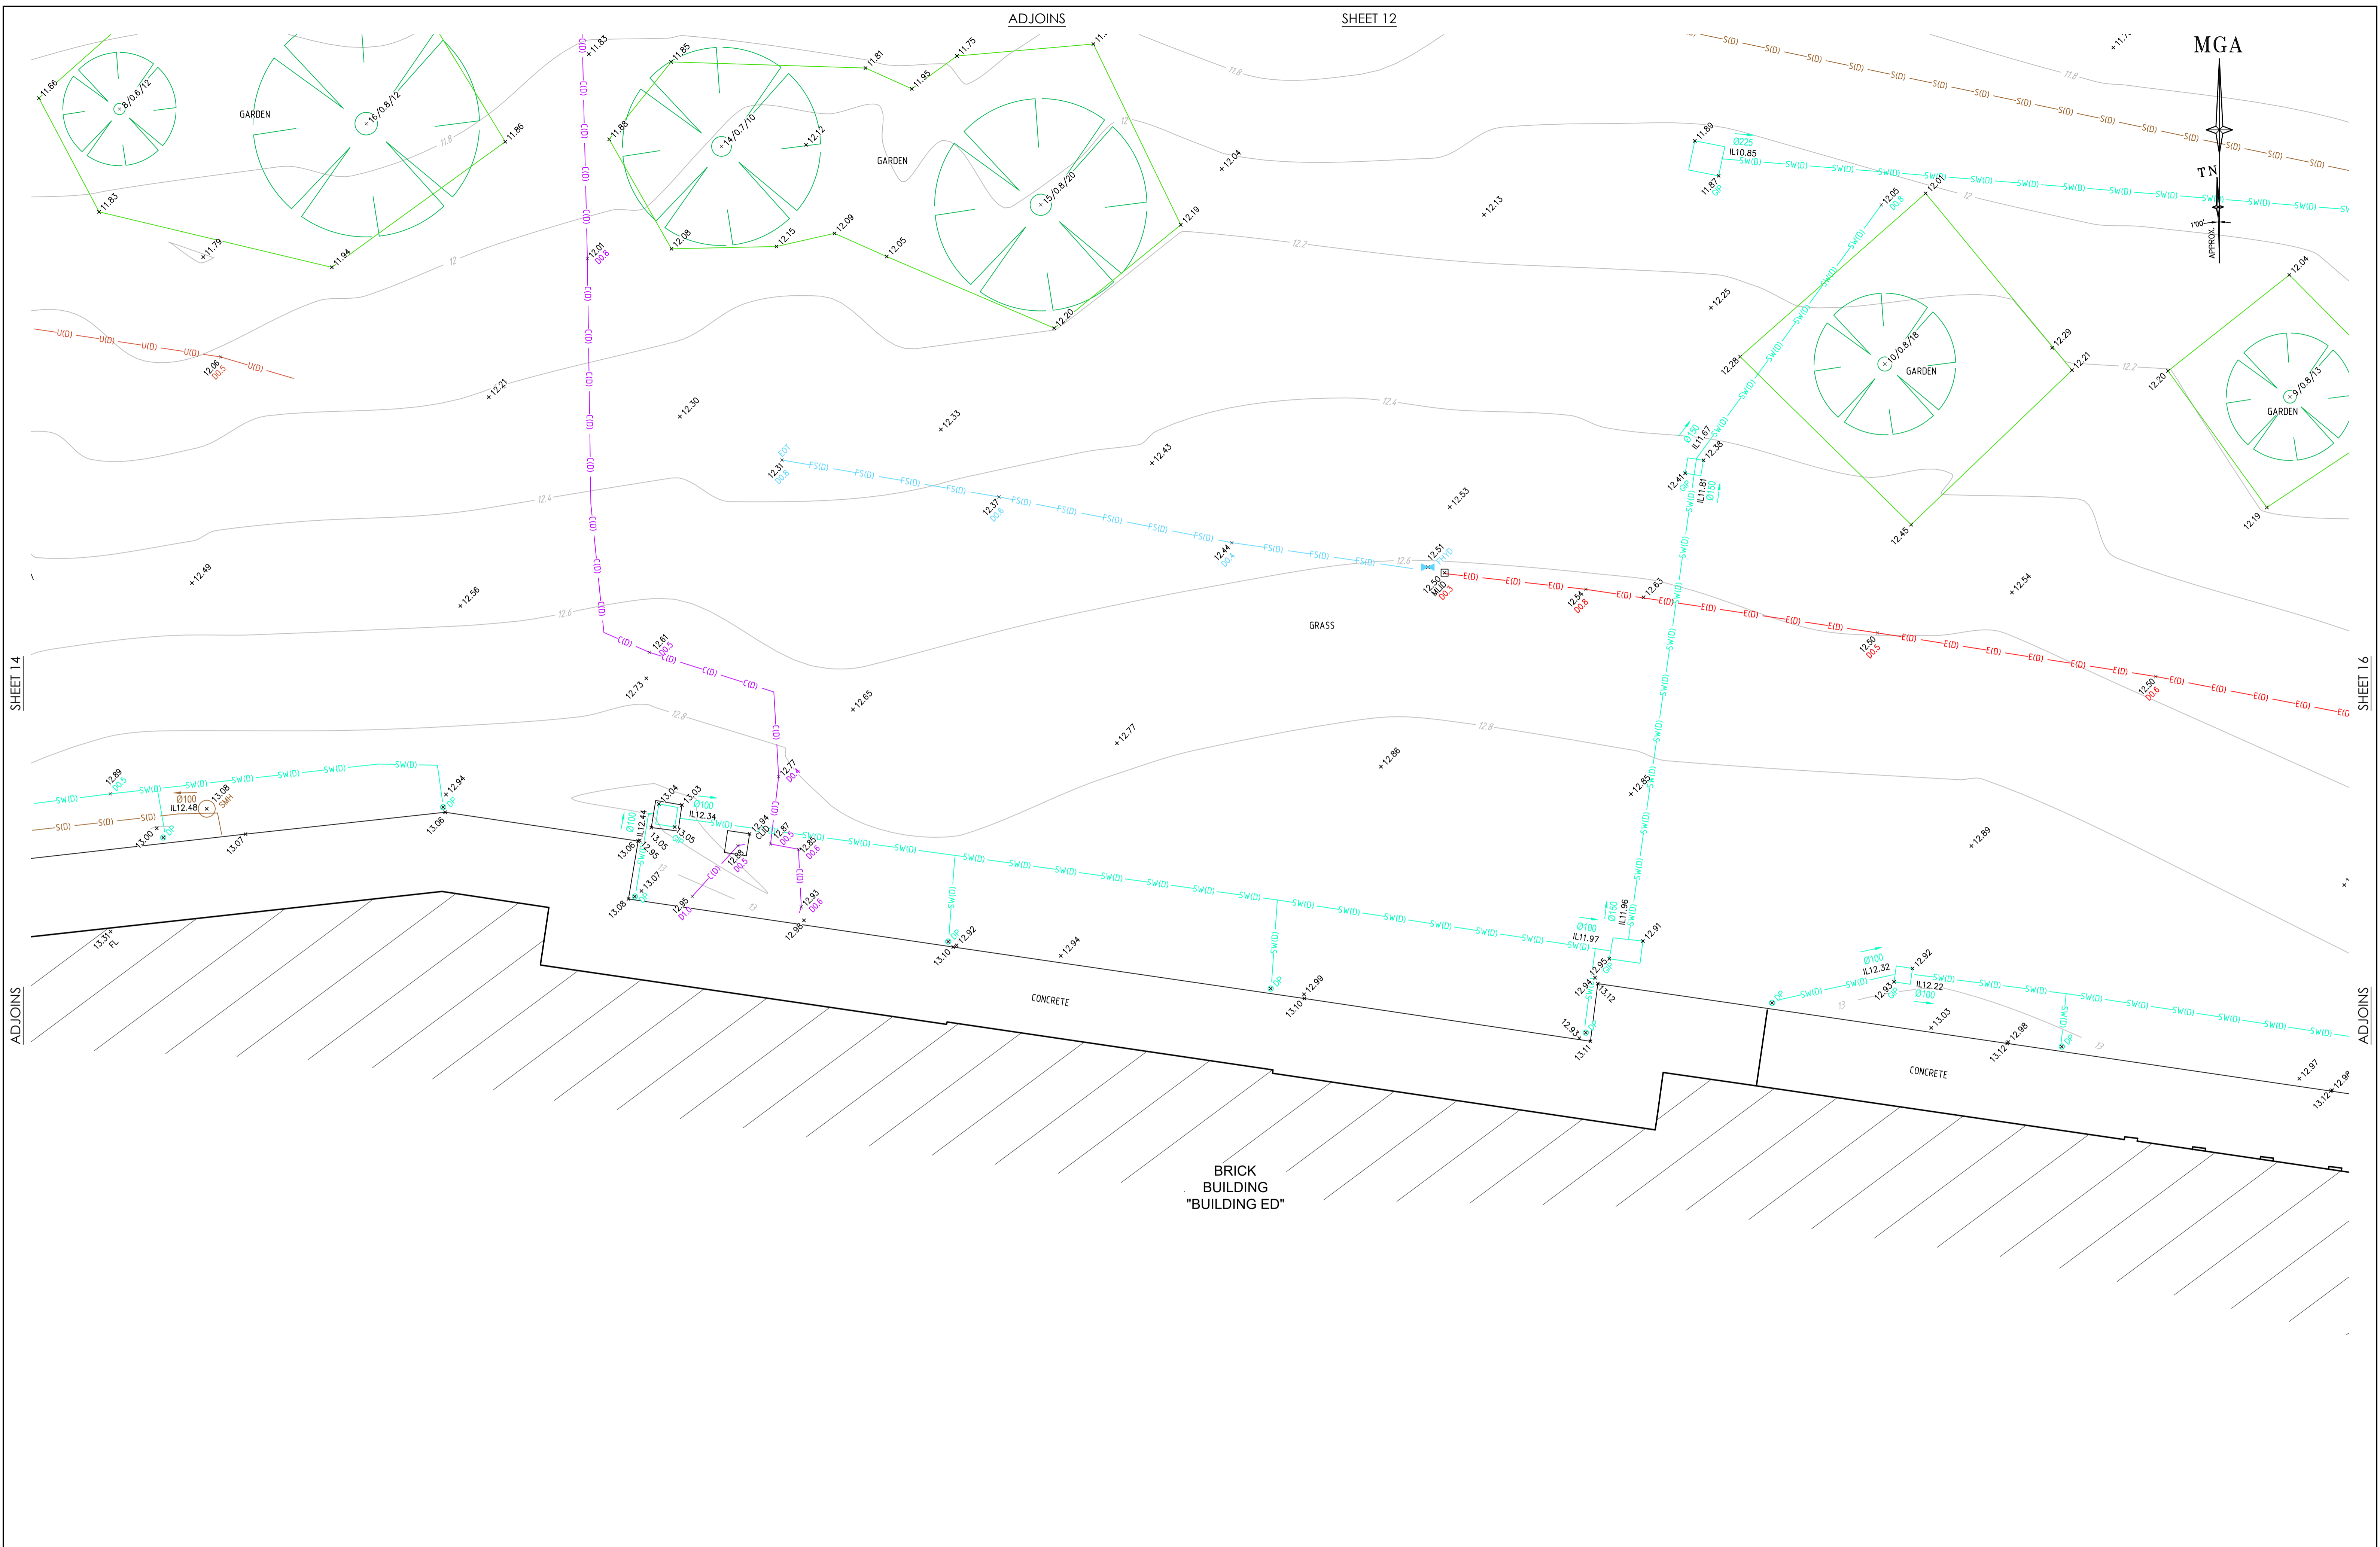

SHEET 14

ADJOINS

ADJOINS

SHEET 12

SHEET 16

ADJOINS

**BEFORE YOU DIG**  
Zero Damage - Zero Harm  
www.beyoudig.com.au

**GDA2020**

SCALE 1:100 @ A1

SEE SHEET 1 FOR LEGEND & NOTES

Revision	Date	Description	Reference	Revision	Date	Description	Reference
*	00/00/00	-	00	4	31/07/24	SERVICES INFORMATION UPDATED (GAS LINE AND AMPOL HP OIL LINE)	00
*	00/00/00	-	00	3	5/07/24	MINOR CORRECTIONS	00
*	00/00/00	-	00	2	03/07/24	ADDITIONAL DETAIL & LEVEL AND DETECTED SERVICES ADDED	002
*	00/00/00	-	00	1	24/06/24	ADDITIONAL DETAIL & LEVEL ADDED	002

**LTS**  
CONFIDENCE TOGETHER  
www.lts.com.au | P 1300 387 000



THIS IS THE PLAN REFERRED TO IN MY LETTER DATED:  
.....  
Registered Surveyor NSW

Client: WESTERN SYDNEY UNIVERSITY  
Drawing title: PLAN OF DETAIL AND LEVELS OVER LOT 100 DP816829 "CAR PARK P1" FIFTH STREET, PARRAMATTA

datum: AHD  
site Area: N/A  
LGA: CITY OF PARRAMATTA

reference number: 52042 001DT\_4  
scale: 1:100 @A1  
date of survey: 15/06/2023

SHEET 20 OF 15

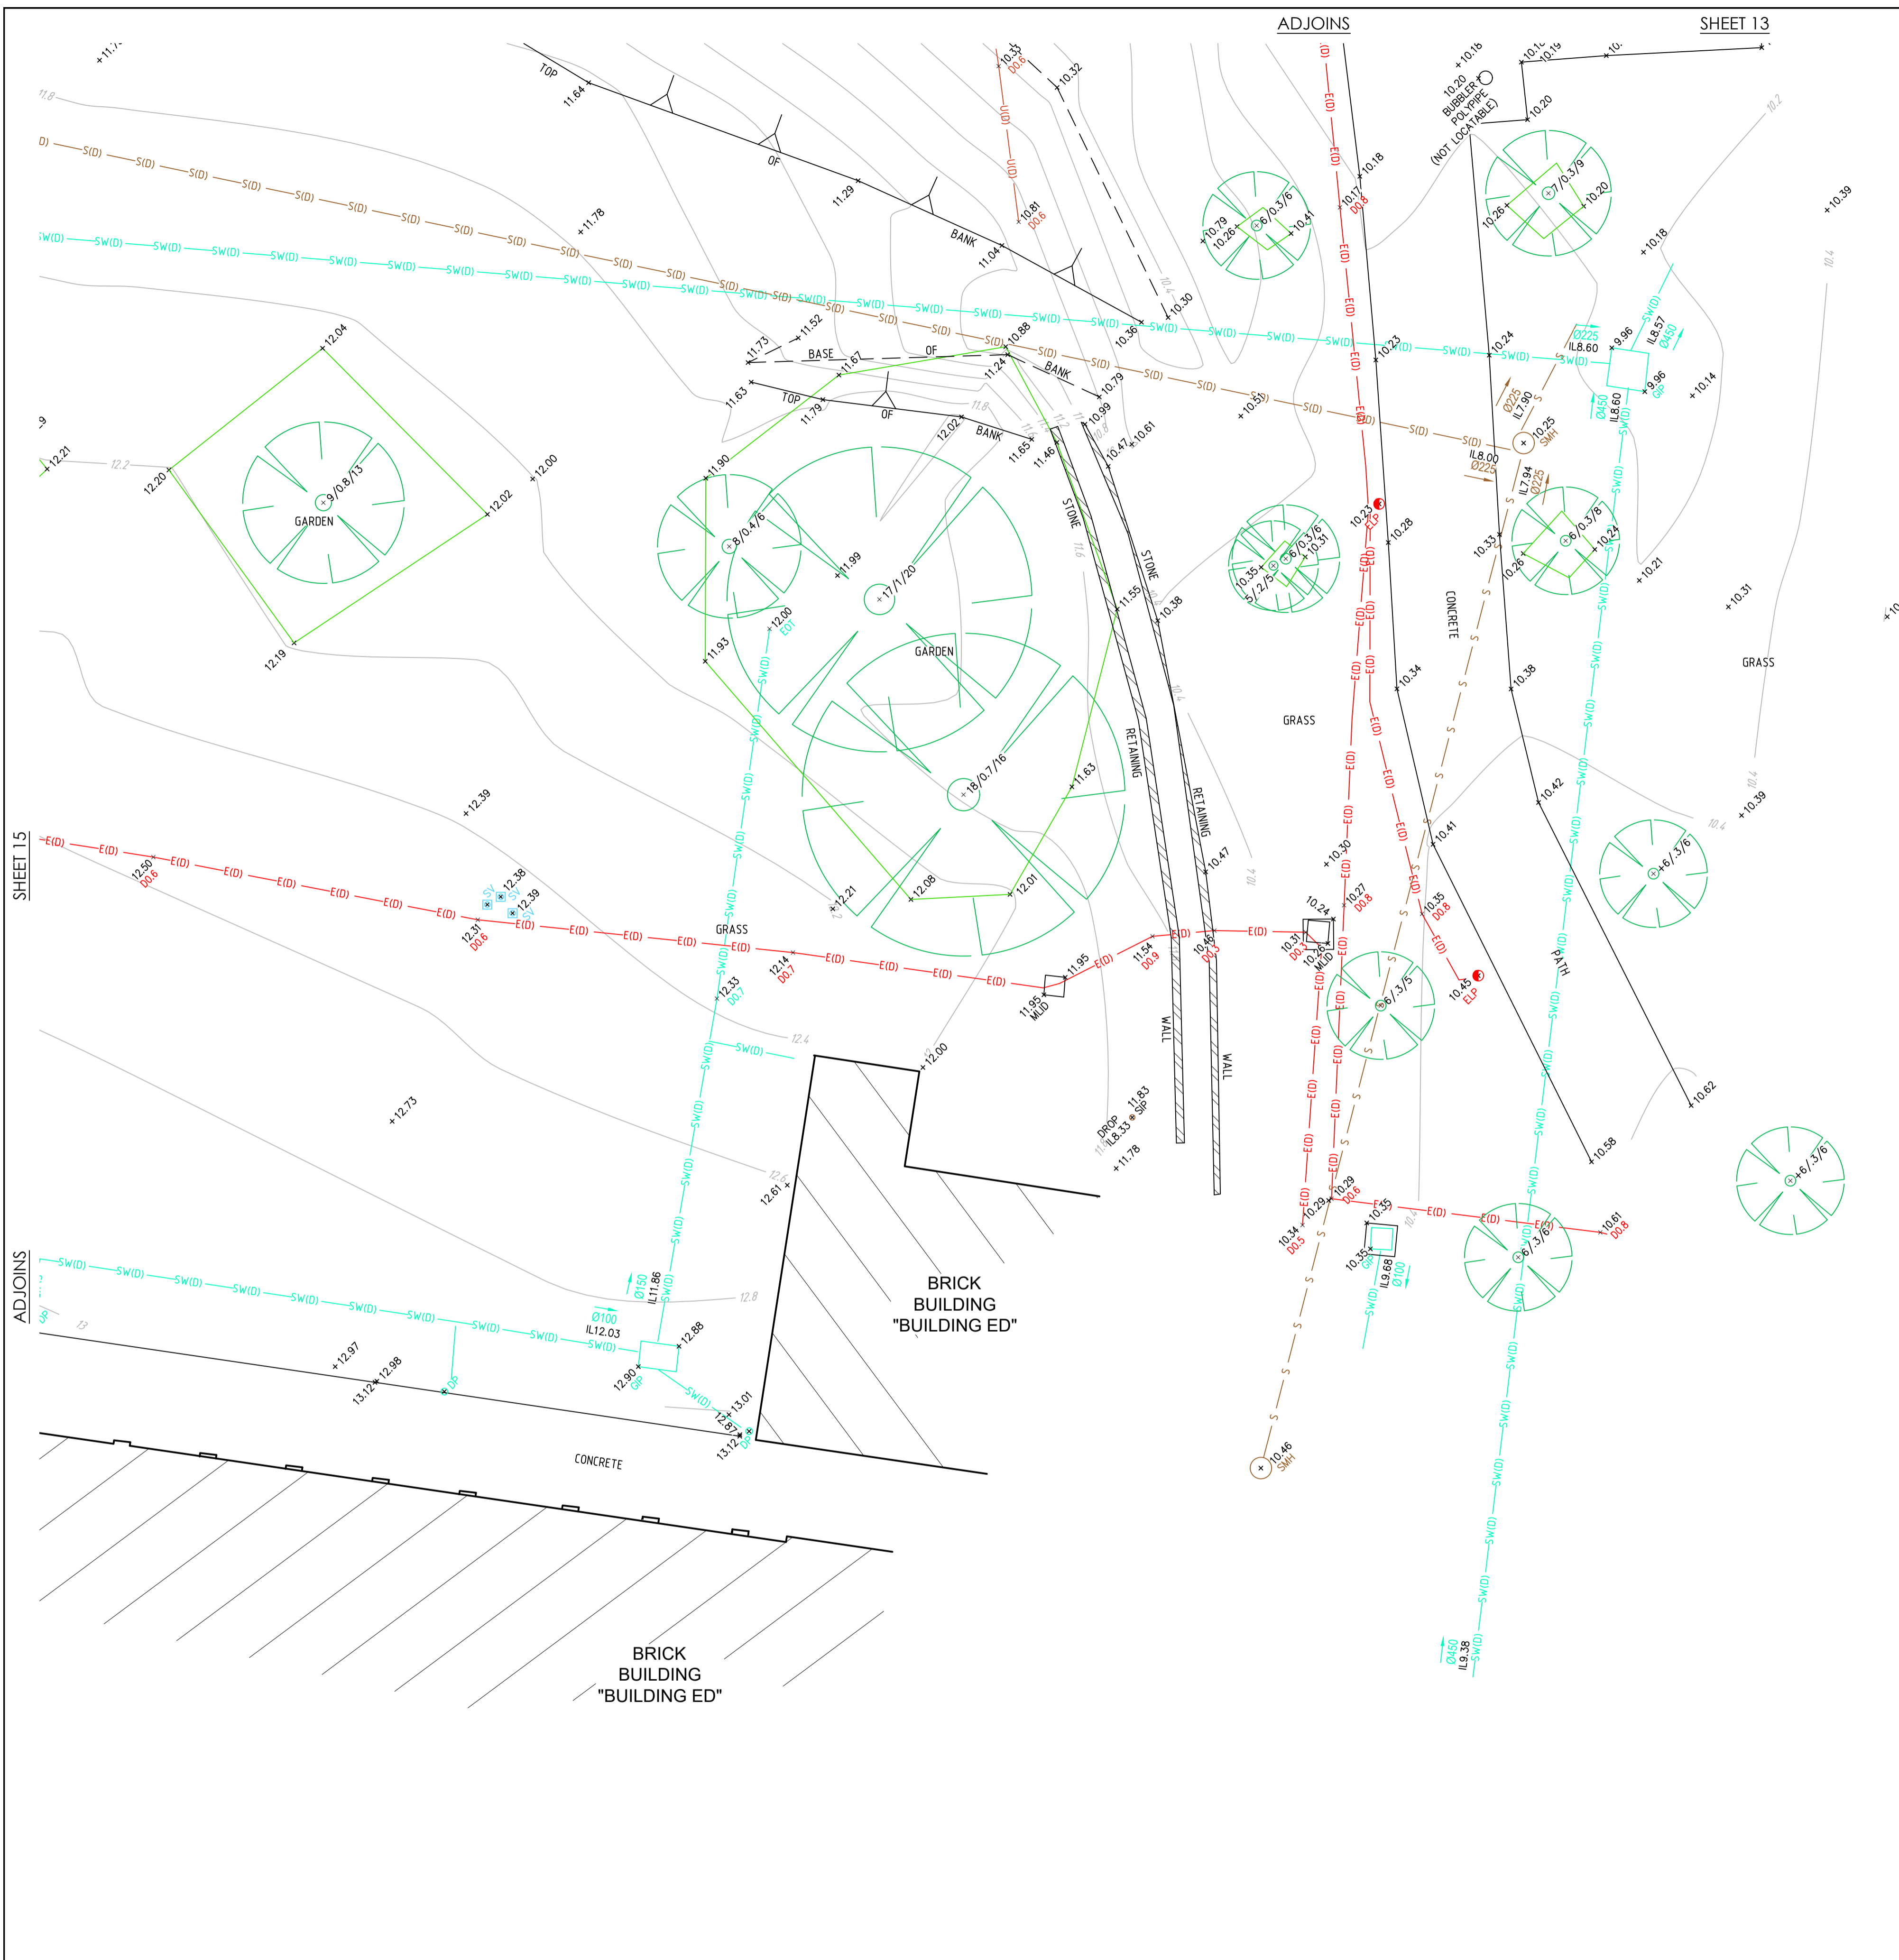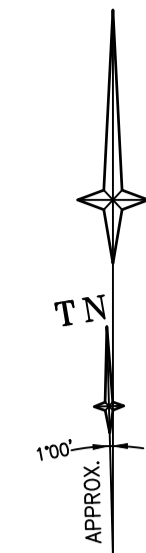

SHEET 15


ADJOINS

SHEET 13

ADJOINS



SEE SHEET 1 FOR LEGEND & NOTES

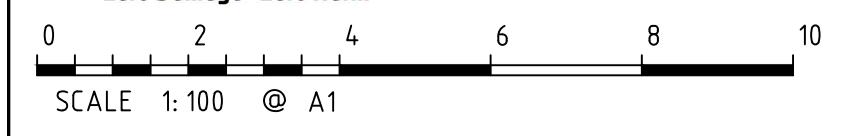

Revision	Date	Description	Reference
*	00/00/00	-	00
*	00/00/00	-	00
*	00/00/00	-	00
*	00/00/00	-	00
4	31/07/24	SERVICES INFORMATION UPDATED (GAS LINE AND AMPOL HP OIL LINE)	00
3	5/07/24	MINOR CORRECTIONS	00
2	03/07/24	ADDITIONAL DETAIL & LEVEL AND DETECTED SERVICES ADDED	002
1	24/06/24	ADDITIONAL DETAIL & LEVEL ADDED	002





THIS IS THE PLAN REFERRED TO IN MY LETTER DATED: Registered Surveyor NSW

Client: WESTERN SYDNEY UNIVERSITY  
Drawing title: PLAN OF DETAIL AND LEVELS OVER LOT 100 DP816829 "CAR PARK P1" FIFTH STREET, PARRAMATTA

datum	AHD	reference number	52042 001DT_4
site Area	N/A	scale	1:100 @A1
LGA	CITY OF PARRAMATTA	date of survey	15/06/2023
		SHEET	16

MGA

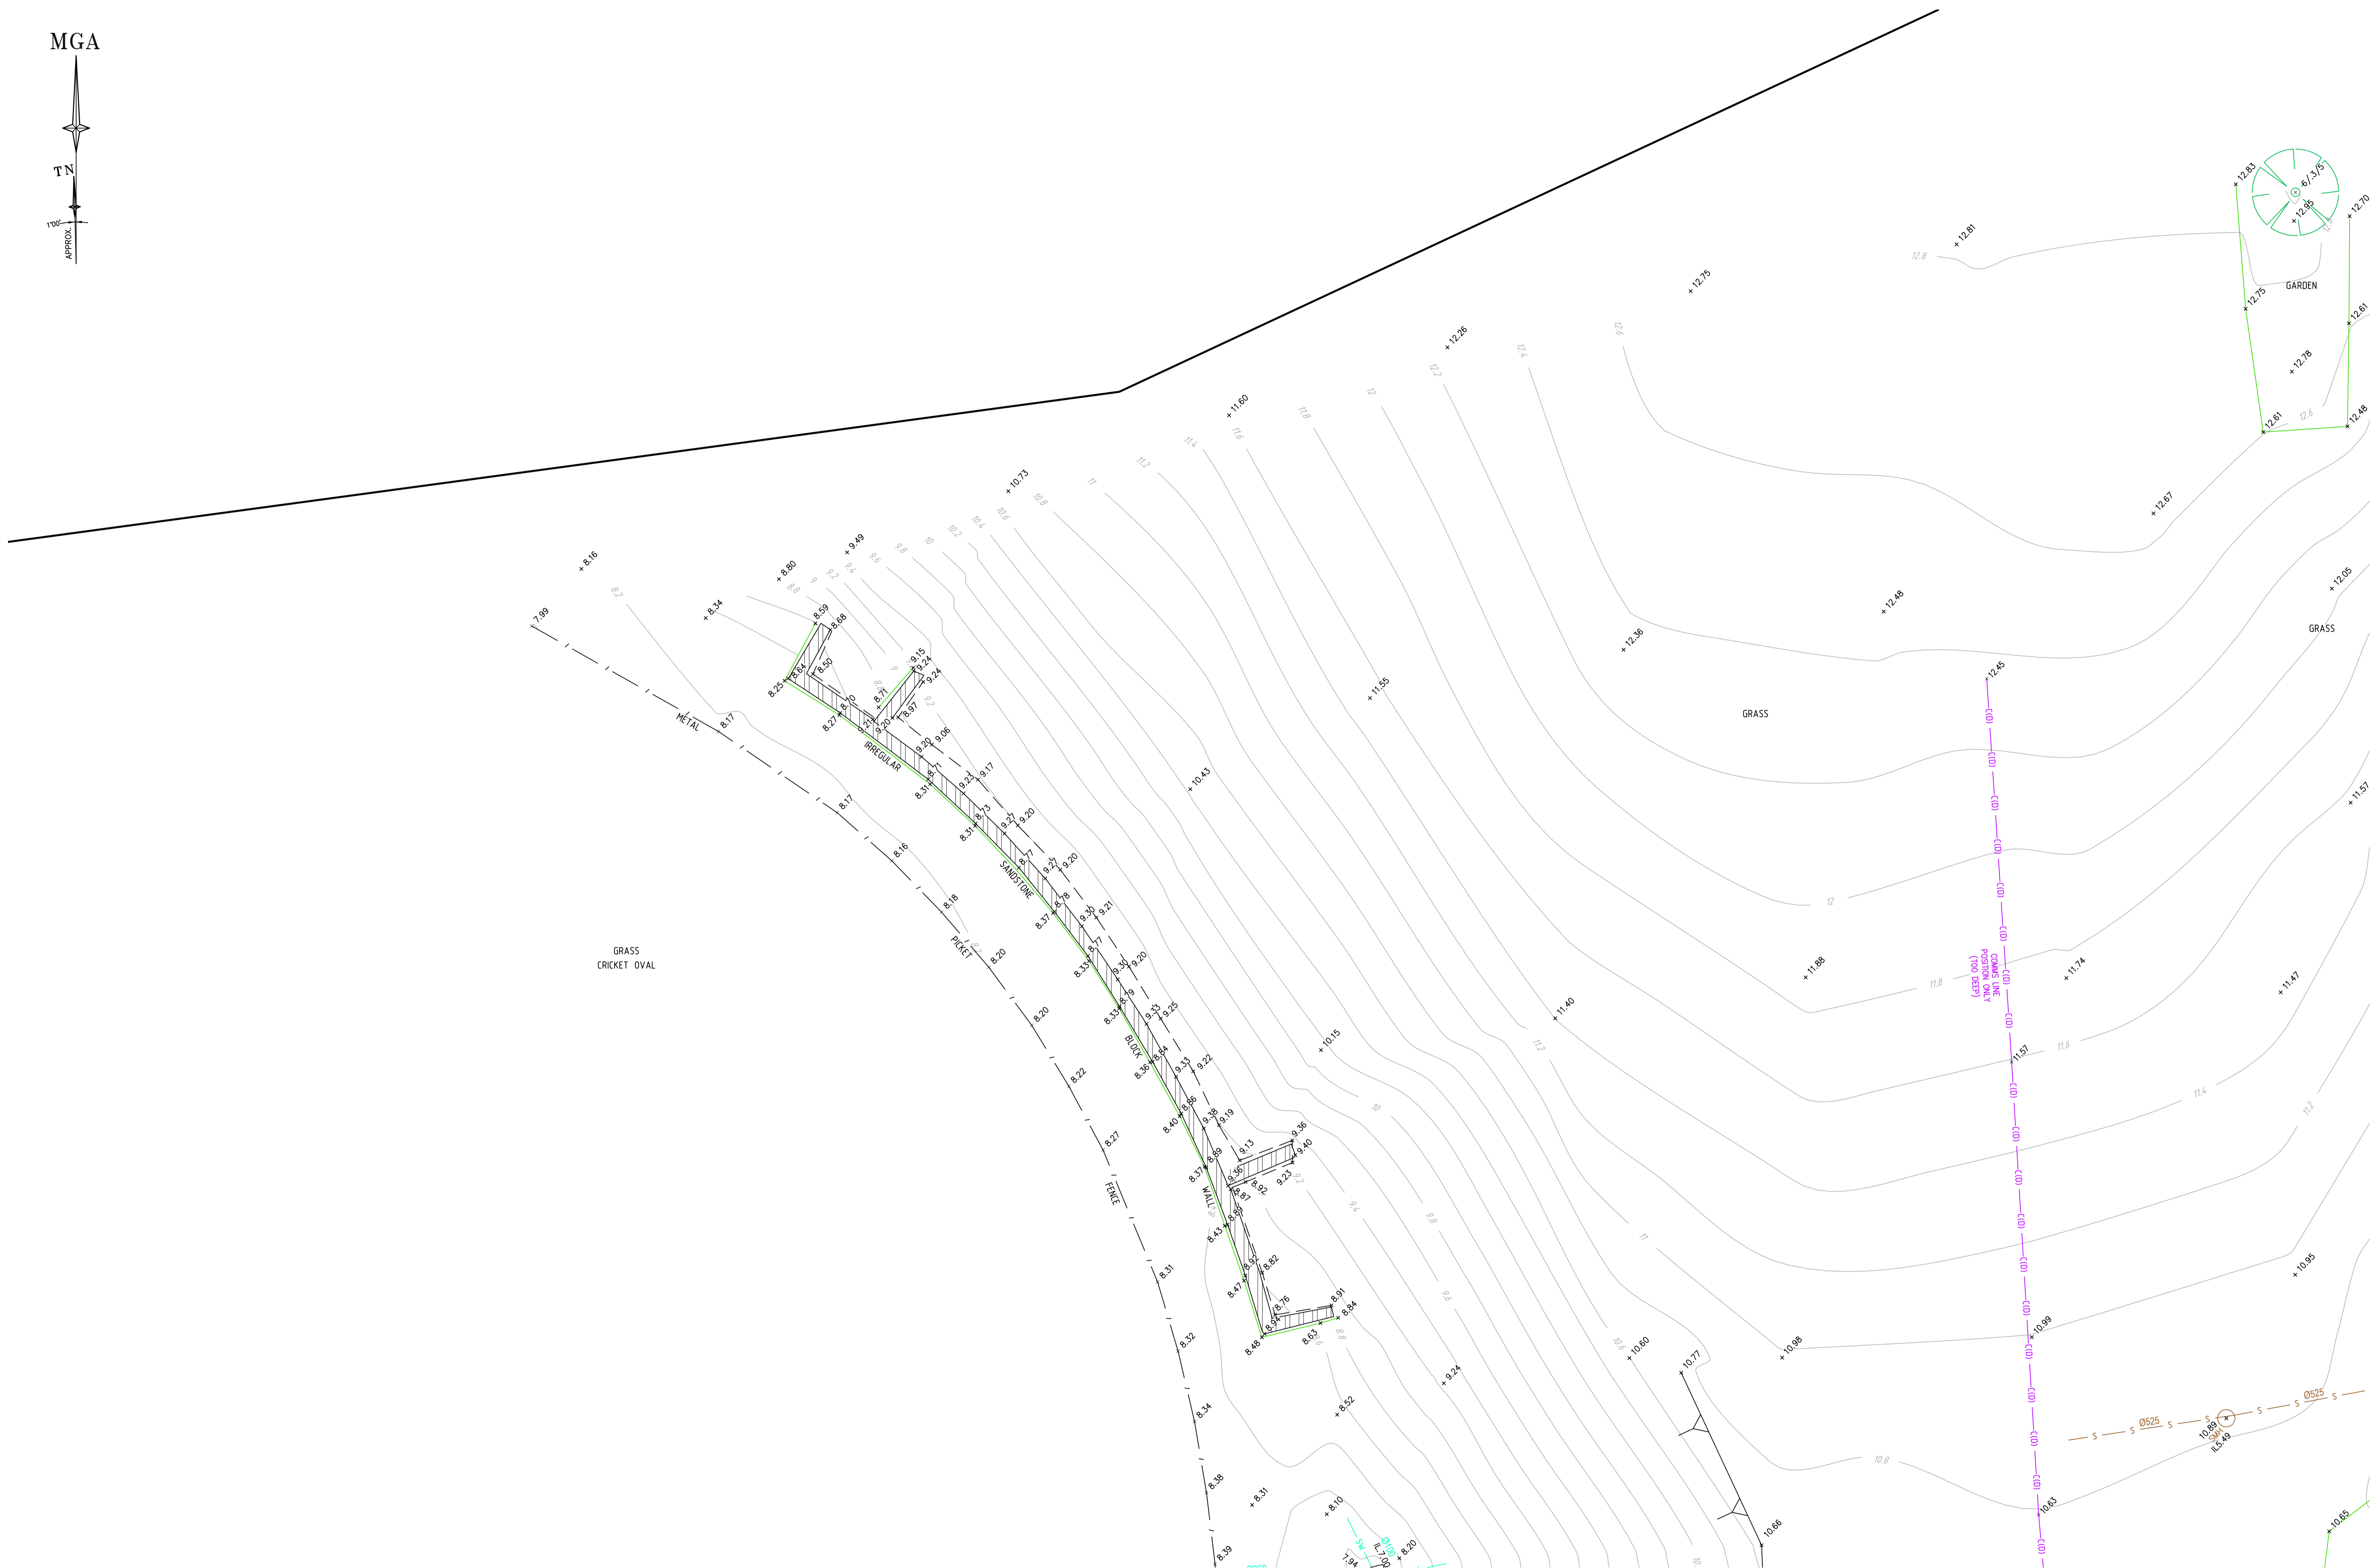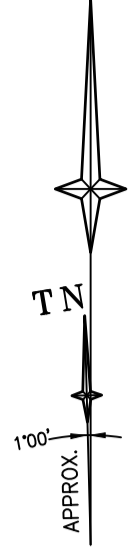

SHEET 5

ADJOINS

SHEET 8

ADJOINS

SHEET 18

ADJOINS

BEFORE YOU DIG  
Zero Damage - Zero Harm  
www.beyondig.com.au

GDA2020

SCALE 1:100 @ A1

SEE SHEET 1 FOR LEGEND & NOTES

Revision	Date	Description	Reference
*	00/00/00	-	00
*	00/00/00	-	00
*	00/00/00	-	00
*	00/00/00	-	00

Revision	Date	Description	Reference
4	31/07/24	SERVICES INFORMATION UPDATED (GAS LINE AND AMPOL HP OIL LINE)	00
3	5/07/24	MINOR CORRECTIONS	00
2	03/07/24	ADDITIONAL DETAIL & LEVEL AND DETECTED SERVICES ADDED	002
1	24/06/24	ADDITIONAL DETAIL & LEVEL ADDED	002

**LTS**  
CONFIDENCE TOGETHER  
www.lts.com.au | p 1300 387 000  
Registered Surveyor NSW


THIS IS THE PLAN REFERRED TO IN MY LETTER DATED: \_\_\_\_\_

Client: WESTERN SYDNEY UNIVERSITY  
Drawing title: "CAR PARK P1" FIFTH STREET, PARRAMATTA

datum	AHD	reference number	52042 001DT_4
site Area	N/A	scale	1:100
LGA	CITY OF PARRAMATTA	date of survey	15/06/2023
		SHEET	17
		OF	20



MGA

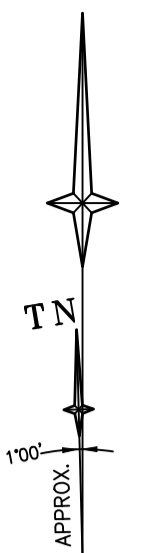


SHEET 20

SHEET 11


ADJOINS

SHEET 14

ADJOINS

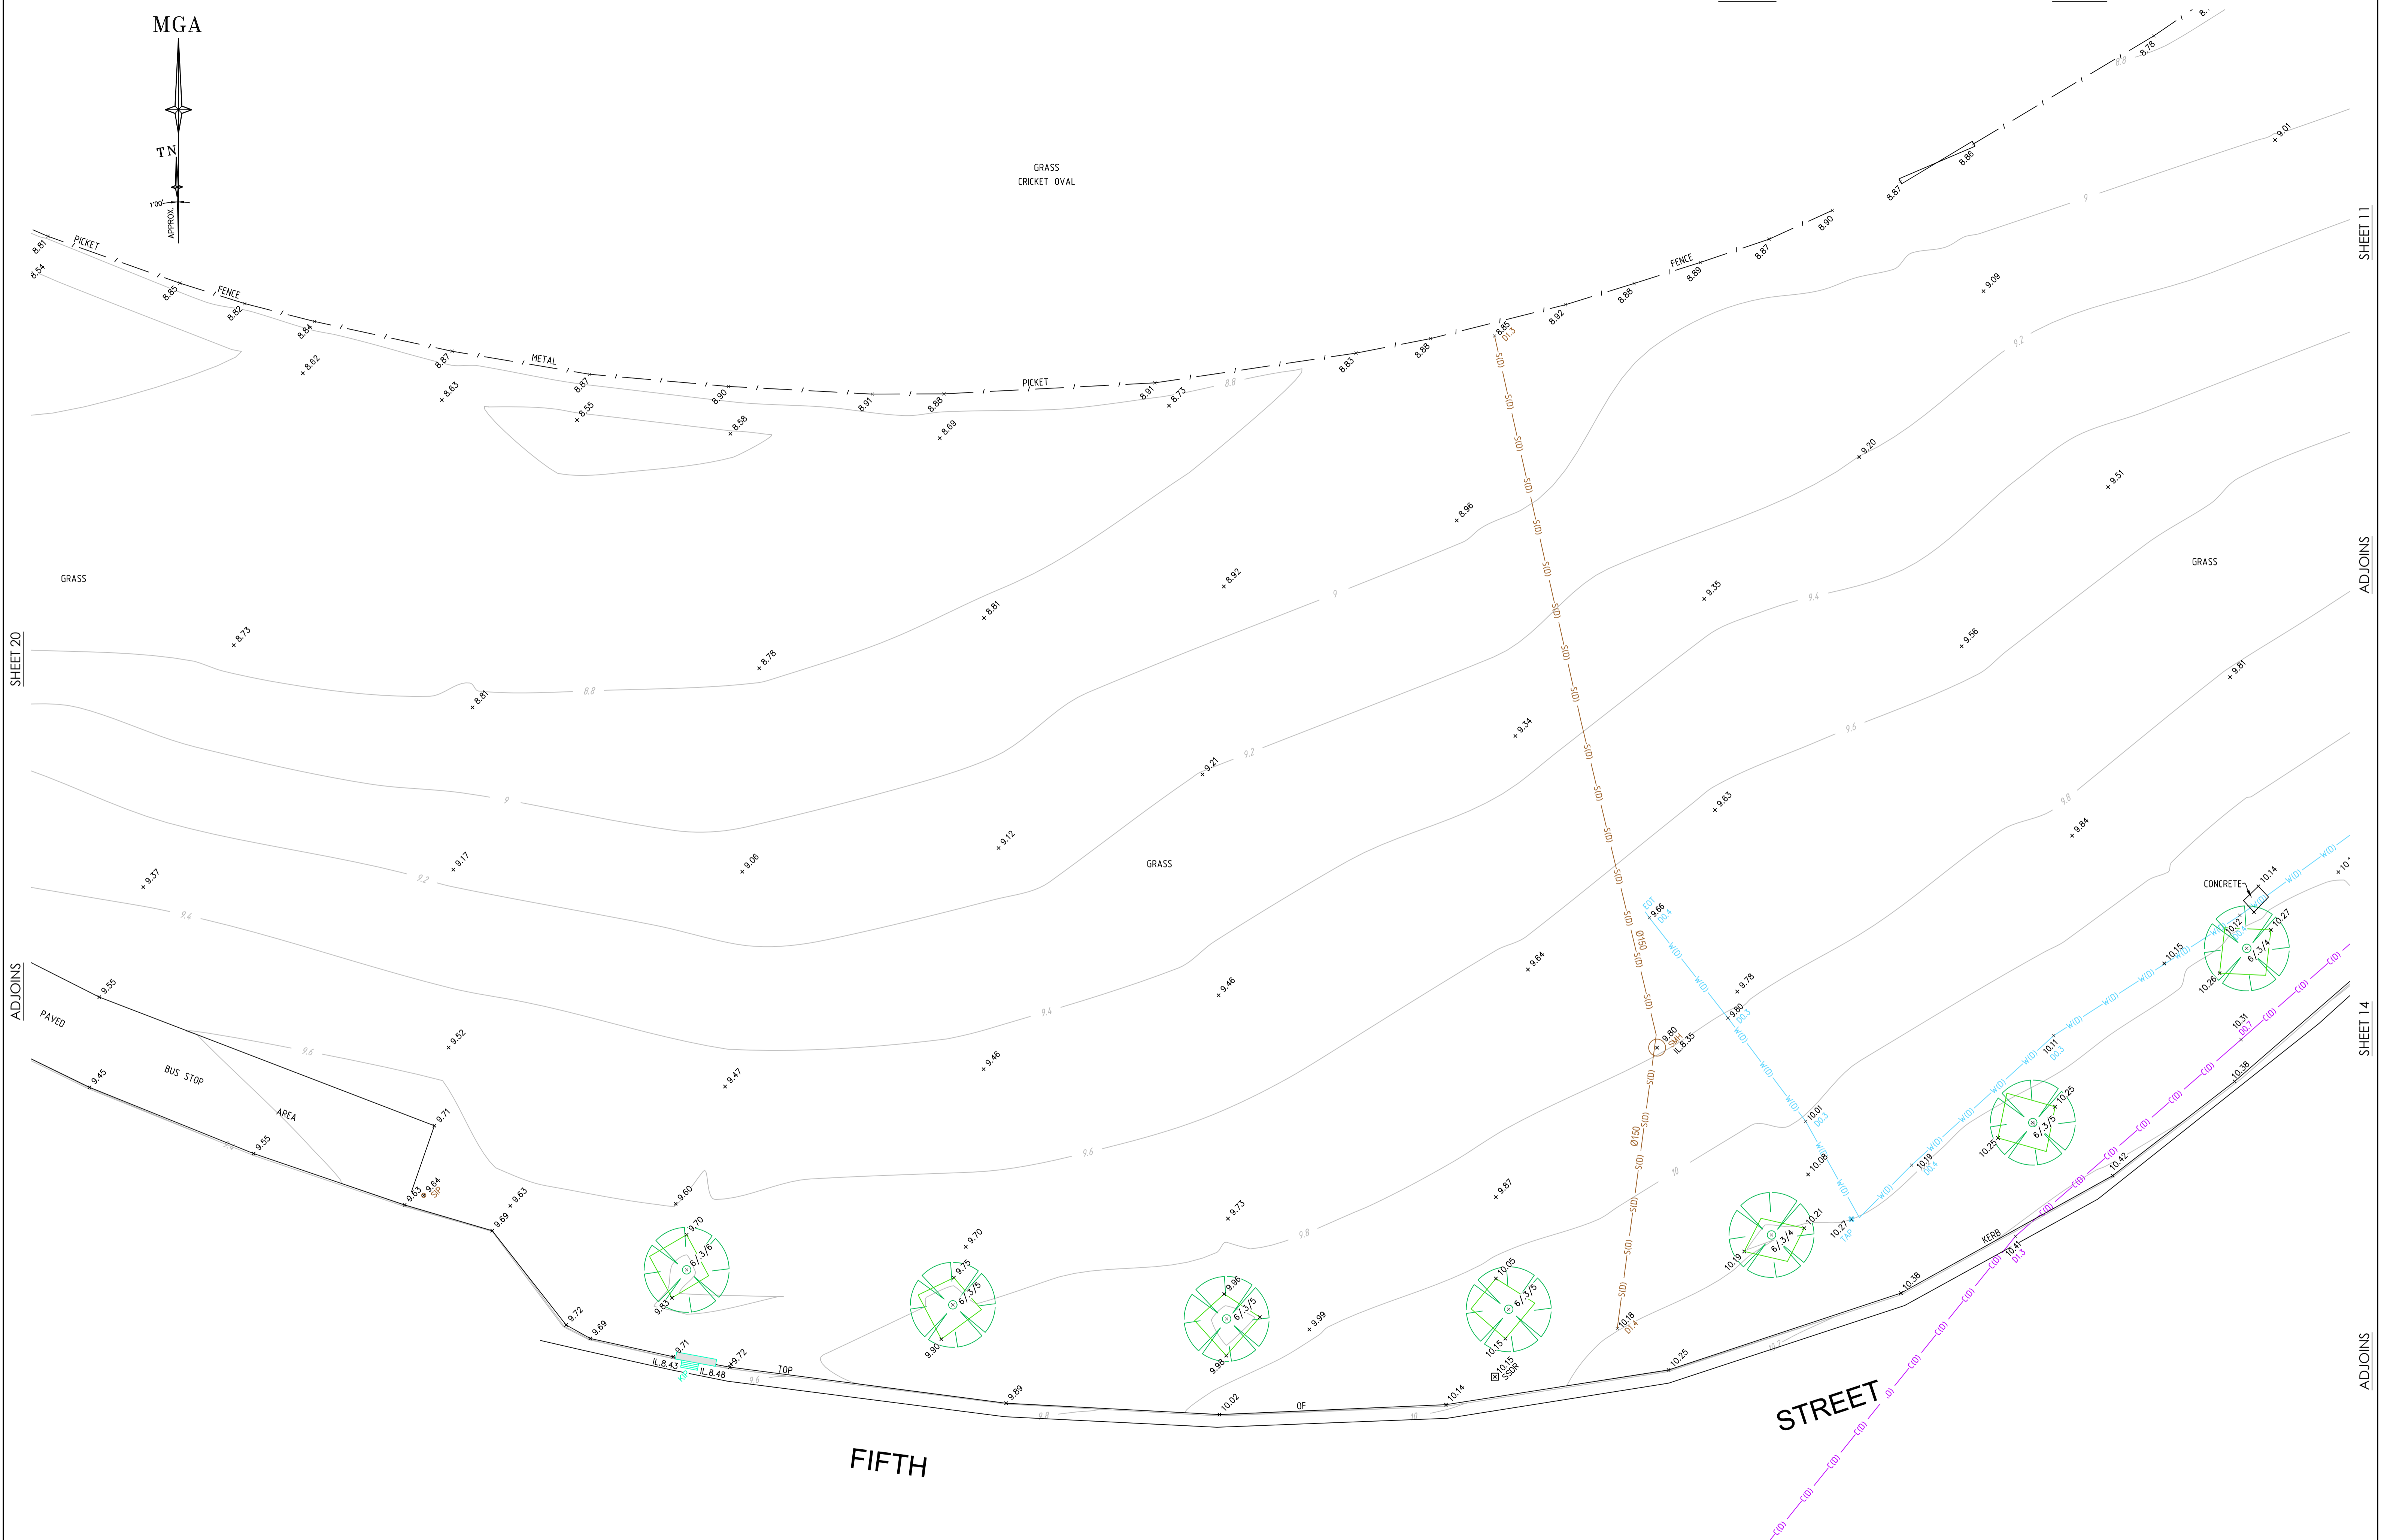

SEE SHEET 1 FOR LEGEND & NOTES

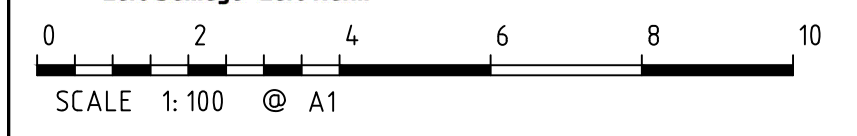

Revision	Date	Description	Reference
*	00/00/00	-	00
*	00/00/00	-	00
*	00/00/00	-	00
*	00/00/00	-	00

Revision	Date	Description	Reference
4	31/07/24	SERVICES INFORMATION UPDATED (GAS LINE AND AMPOL HP OIL LINE)	00
3	5/07/24	MINOR CORRECTIONS	00
2	03/07/24	ADDITIONAL DETAIL & LEVEL AND DETECTED SERVICES ADDED	002
1	24/06/24	ADDITIONAL DETAIL & LEVEL ADDED	002




THIS IS THE PLAN REFERRED TO IN MY LETTER DATED: \_\_\_\_\_ Registered Surveyor NSW

Client: WESTERN SYDNEY UNIVERSITY  
Drawing title: PLAN OF DETAIL AND LEVELS OVER LOT 100 DP816829 "CAR PARK P1" FIFTH STREET, PARRAMATTA

datum AHD  
site Area N/A  
LGA CITY OF PARRAMATTA  
reference number 52042 001DT\_4  
scale 1:100  
date of survey 15/06/2023  
SHEET 20 OF 19

MGA

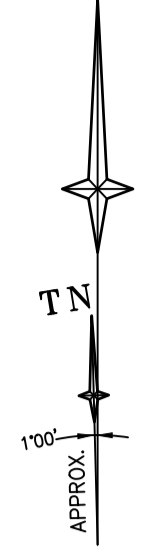

GRASS  
CRICKET OVAL




SHEET 19

ADJOINS



SEE SHEET 1 FOR LEGEND & NOTES

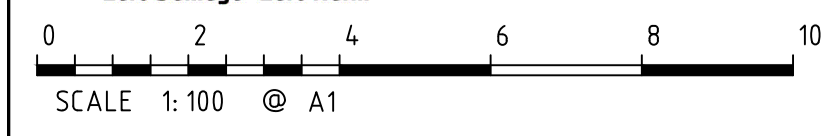

Revision	Date	Description	Reference	Revision	Date	Description	Reference
*	00/00/00	-	00	4	31/07/24	SERVICES INFORMATION UPDATED (GAS LINE AND AMPOL HP OIL LINE)	00
*	00/00/00	-	00	3	5/07/24	MINOR CORRECTIONS	00
*	00/00/00	-	00	2	03/07/24	ADDITIONAL DETAIL & LEVEL AND DETECTED SERVICES ADDED	002
*	00/00/00	-	00	1	24/06/24	ADDITIONAL DETAIL & LEVEL ADDED	002



THIS IS THE PLAN REFERRED TO IN MY LETTER DATED: \_\_\_\_\_  
 Registered Surveyor NSW

Client WESTERN SYDNEY UNIVERSITY  
 Drawing title  
 PLAN OF DETAIL AND LEVELS OVER LOT 100 DP816829  
 "CAR PARK P1" FIFTH STREET, PARRAMATTA

datum AHD  
 reference number 52042 001DT\_4  
 site Area N/A  
 scale 1:100  
 LGA CITY OF PARRAMATTA  
 date of survey 15/06/2023  
 SHEET 20 OF 20