

BARANGAROO SOUTH.





R1 Commercial Building
Project Application SSD 6513-2014



ARCHITECTURAL DRAWINGS:


- BR1_ASK_PA1_0000 - TITLE SHEET
- BR1_ASK_PA1_0001 - BASEMENT PLAN LEVEL B1
- BR1_ASK_PA1_0002 - BASEMENT PLAN LEVEL B2
- BR1_ASK_PA1_0003 - BASEMENT PLAN LEVEL B3
- BR1_ASK_PA1_0101 - CROSS SECTION 1-1
- BR1_ASK_PA1_0102 - LONGITUDINAL SECTION 2-2

INDICATIVE LAYOUT ONLY

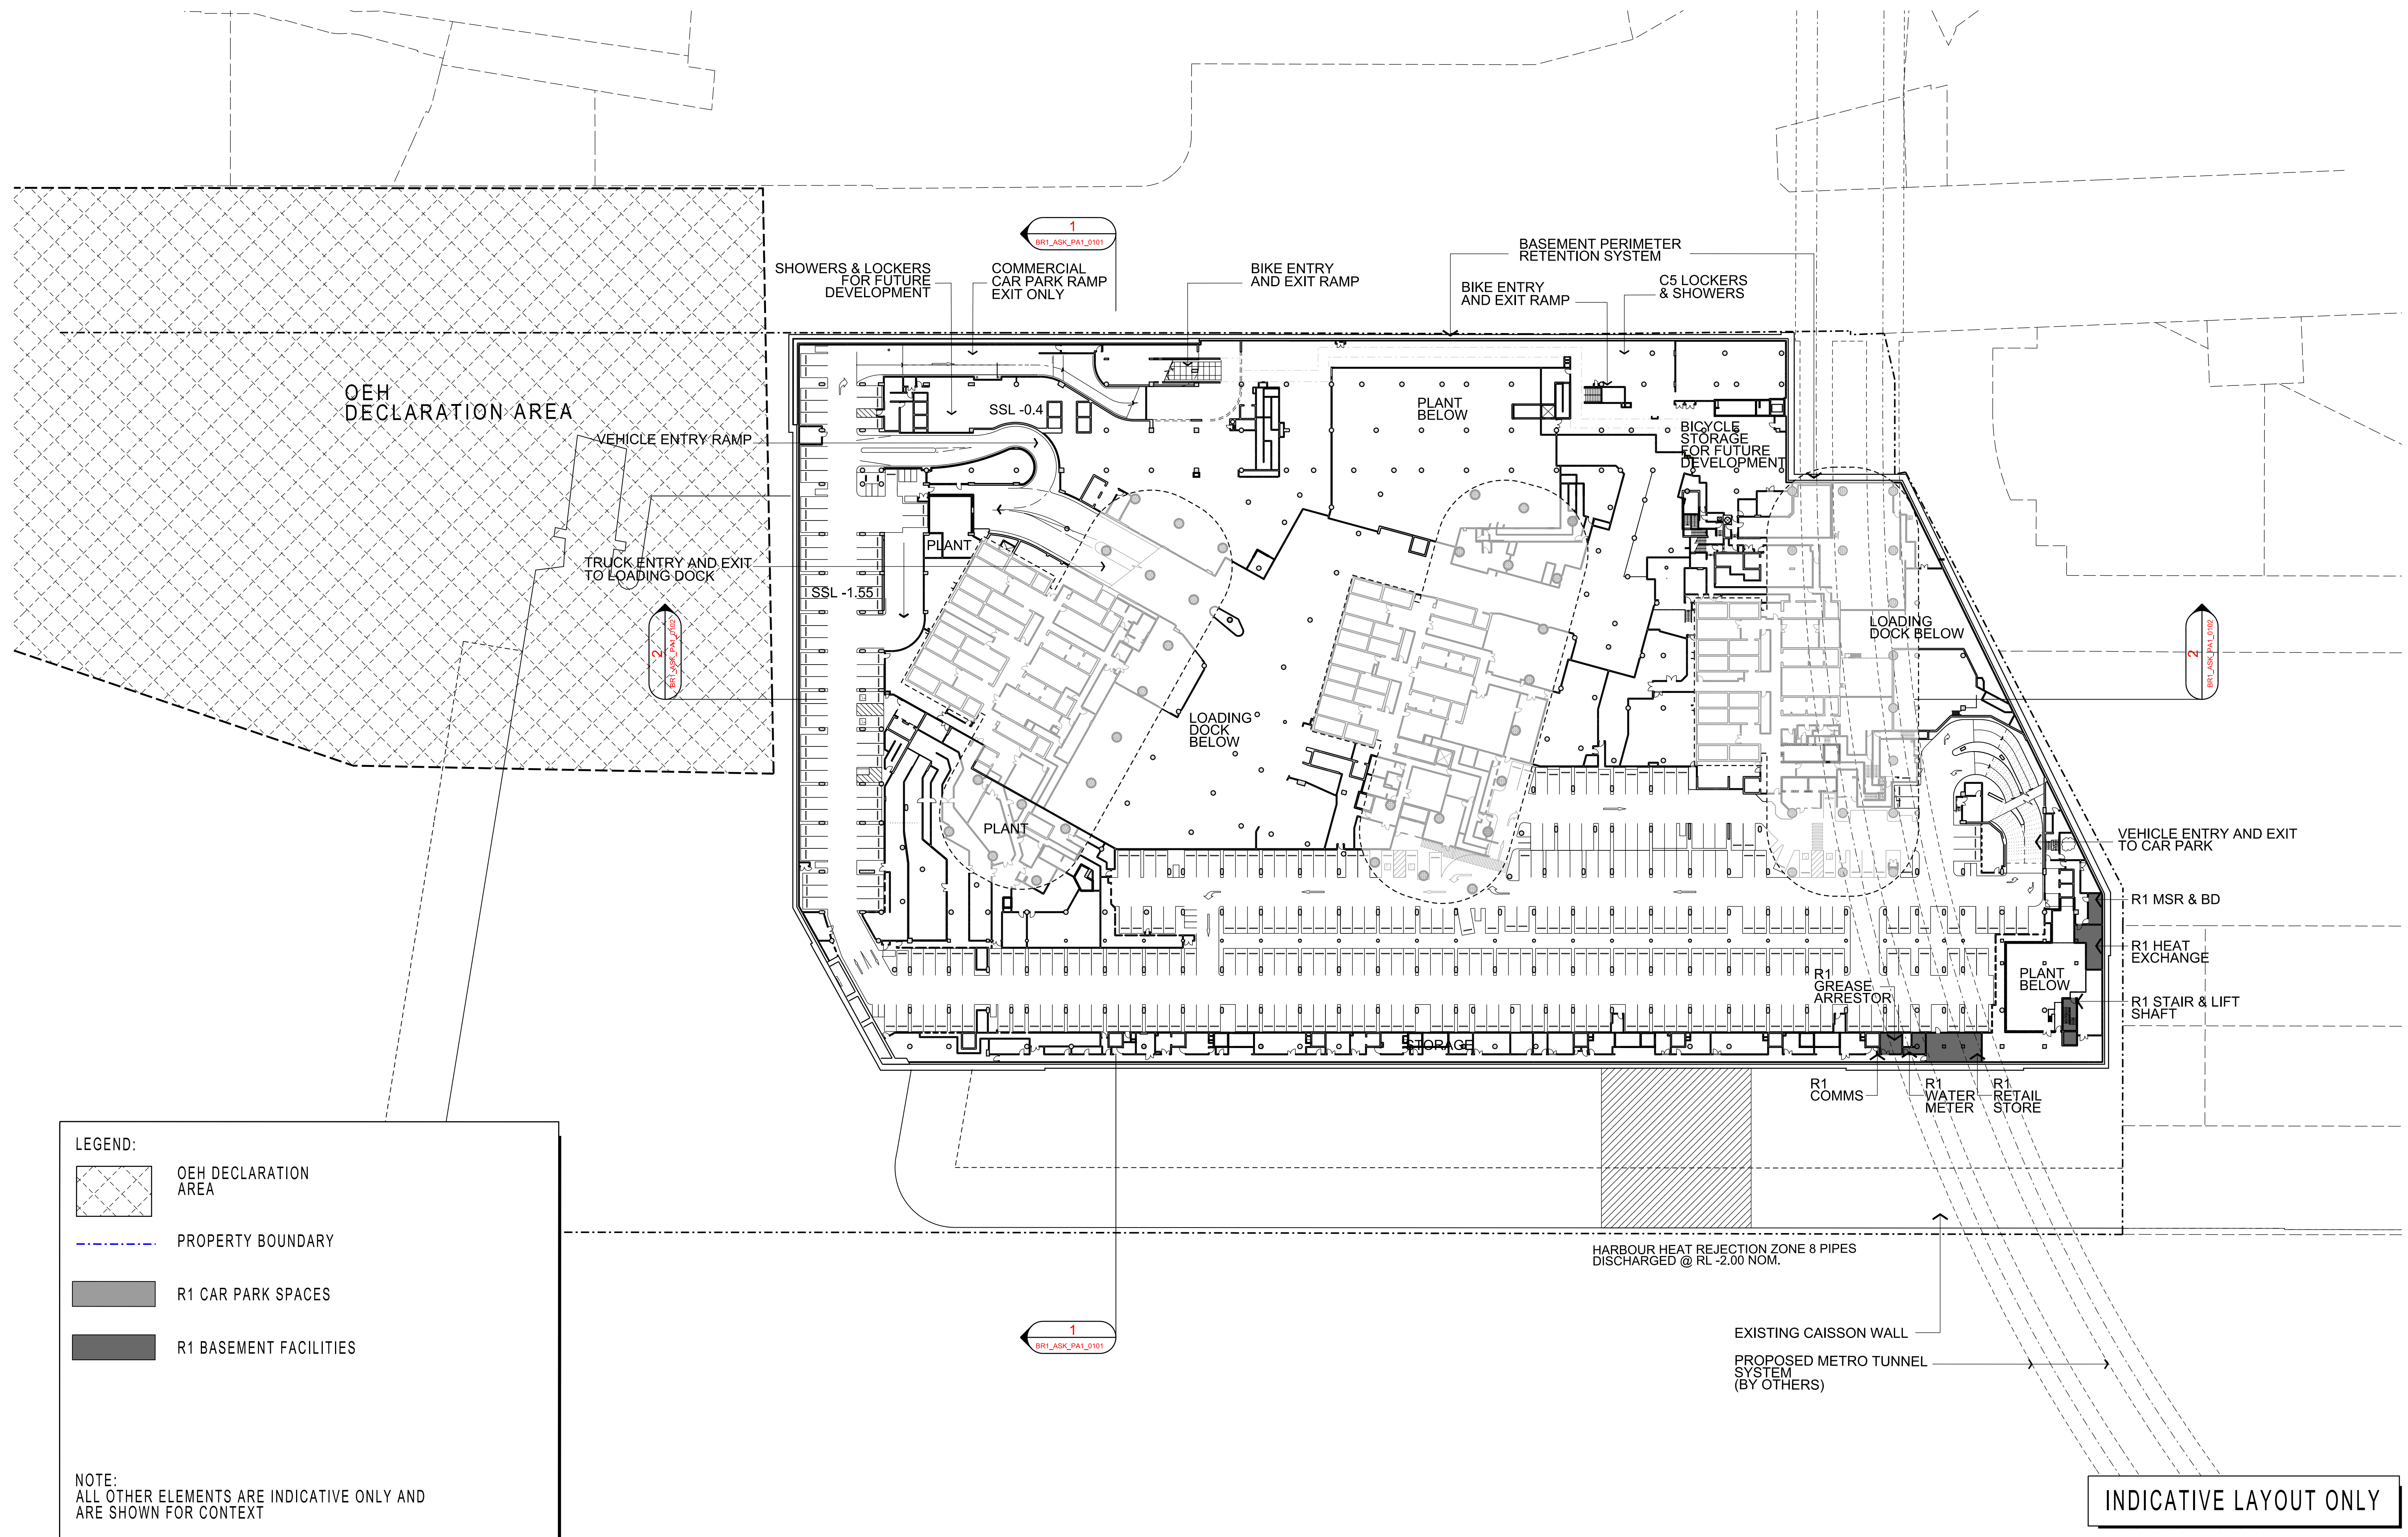

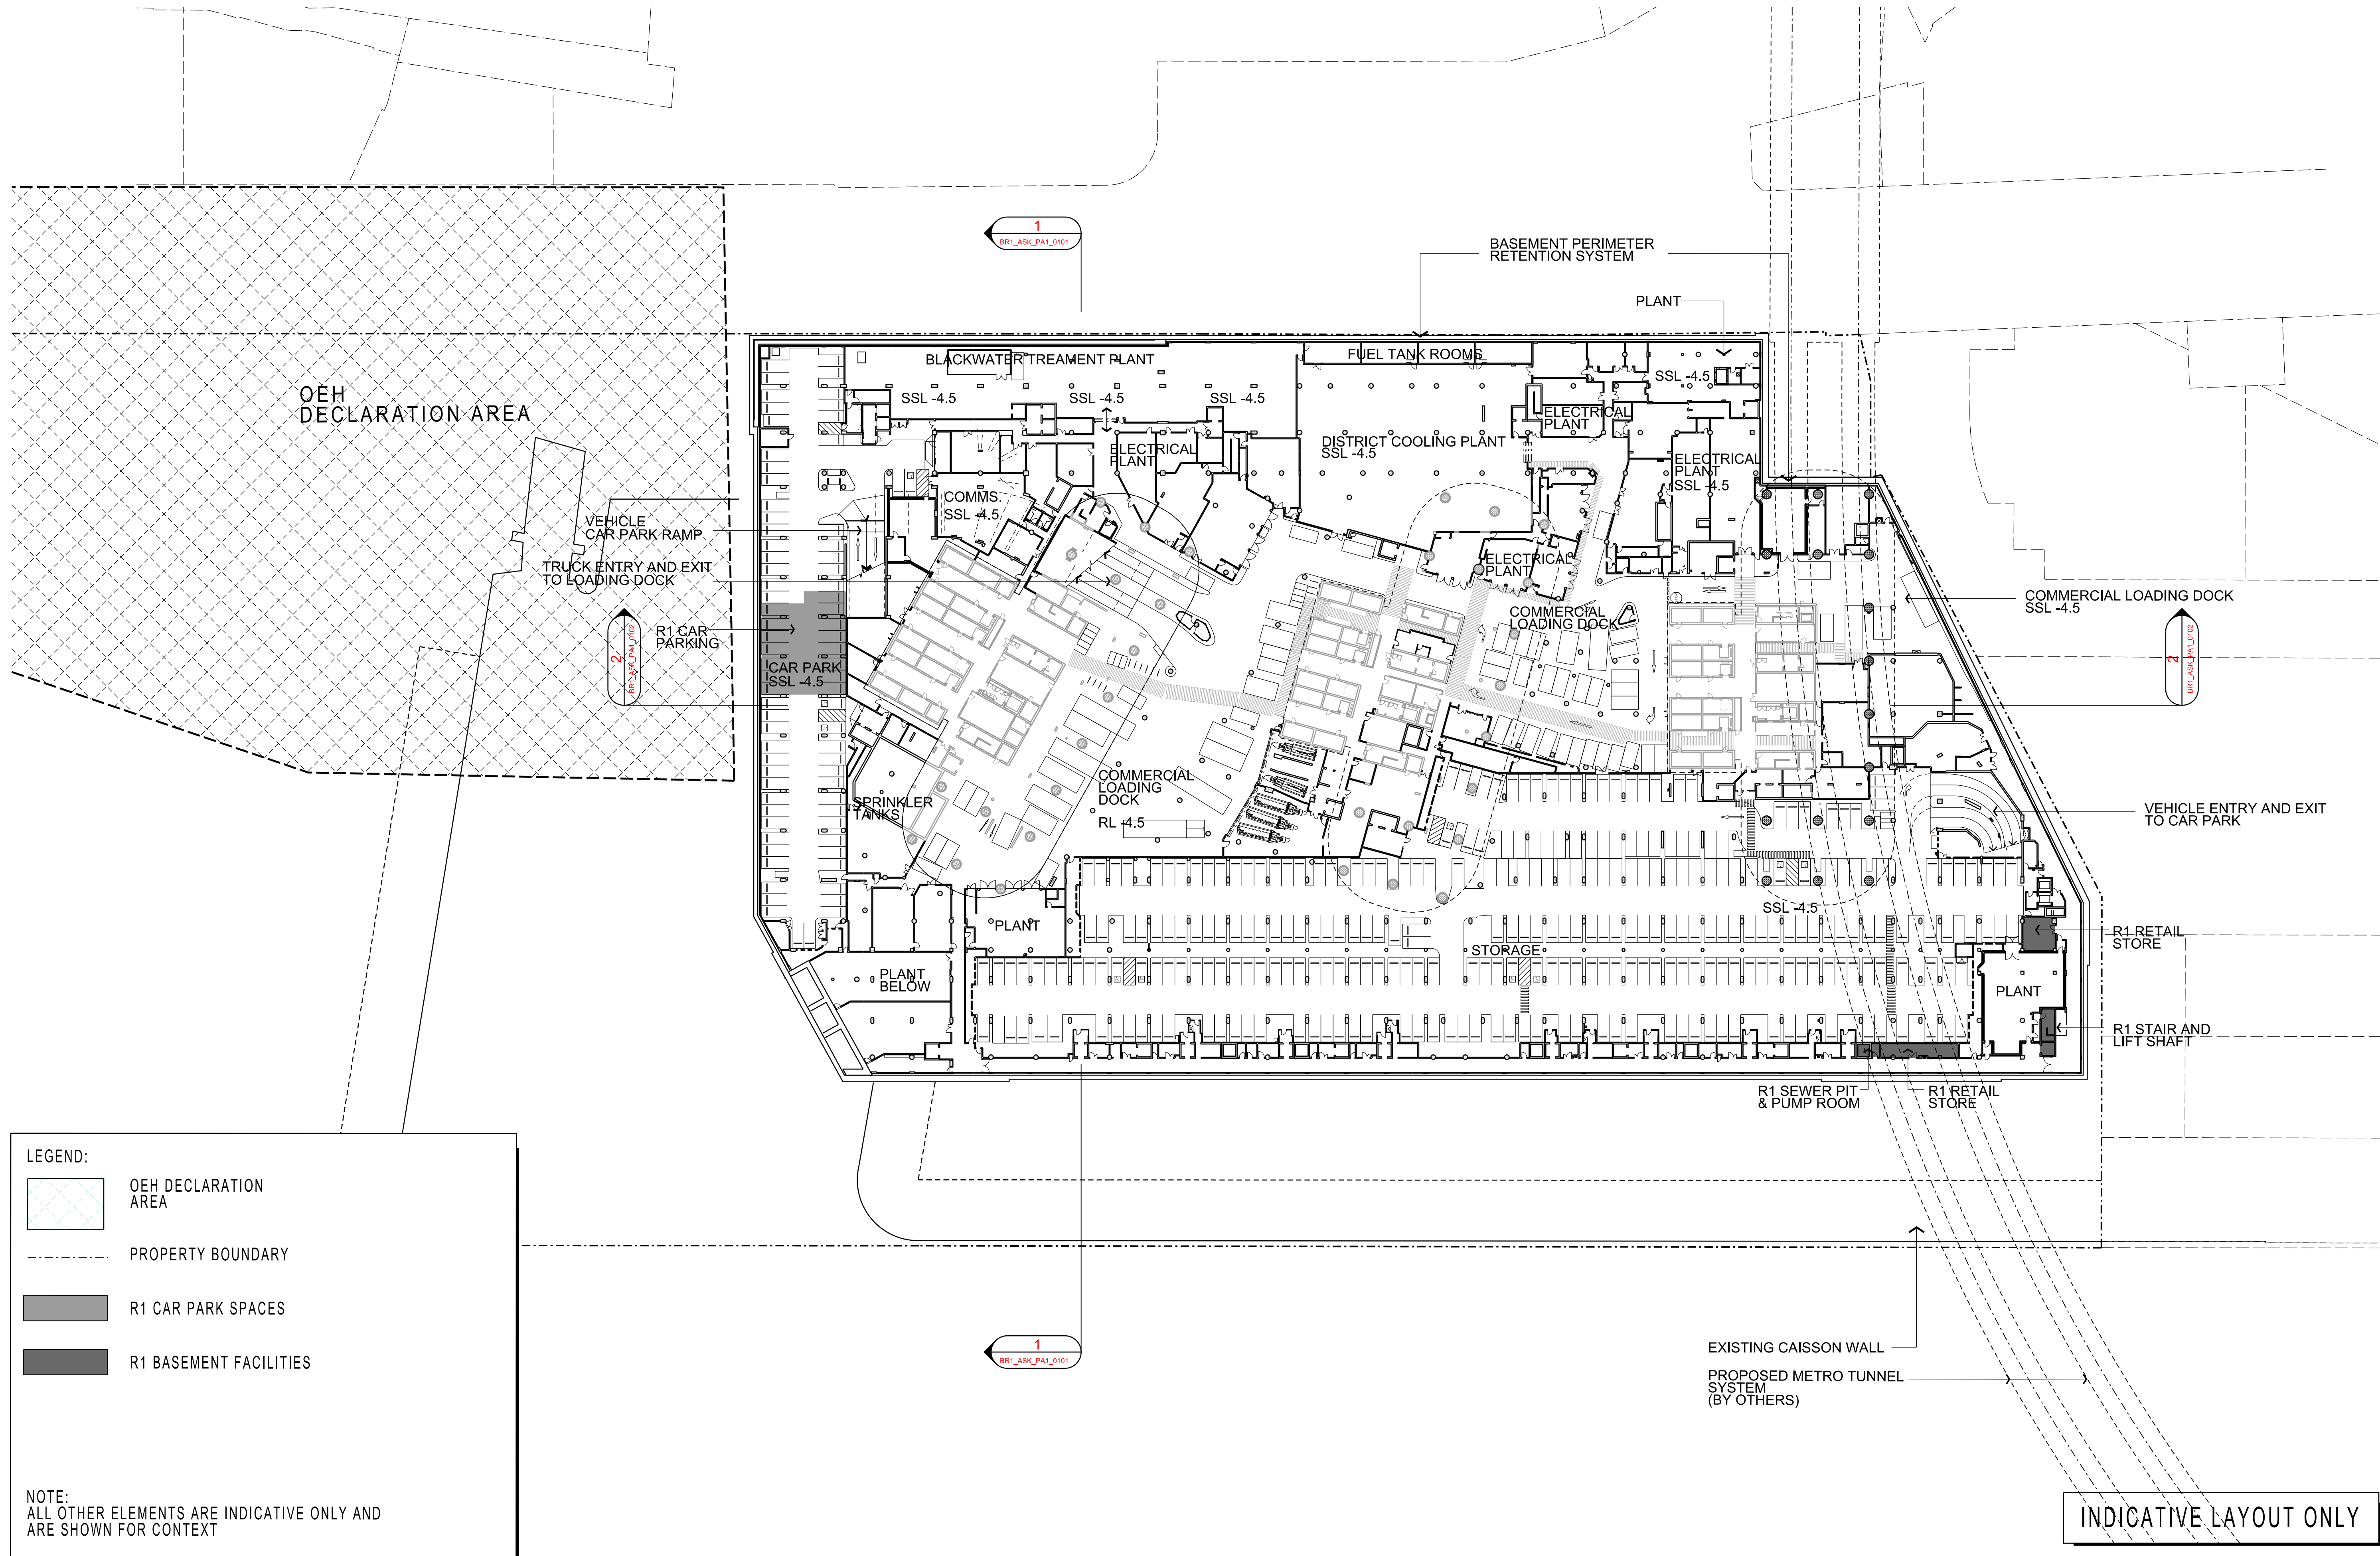


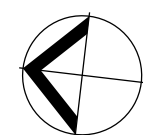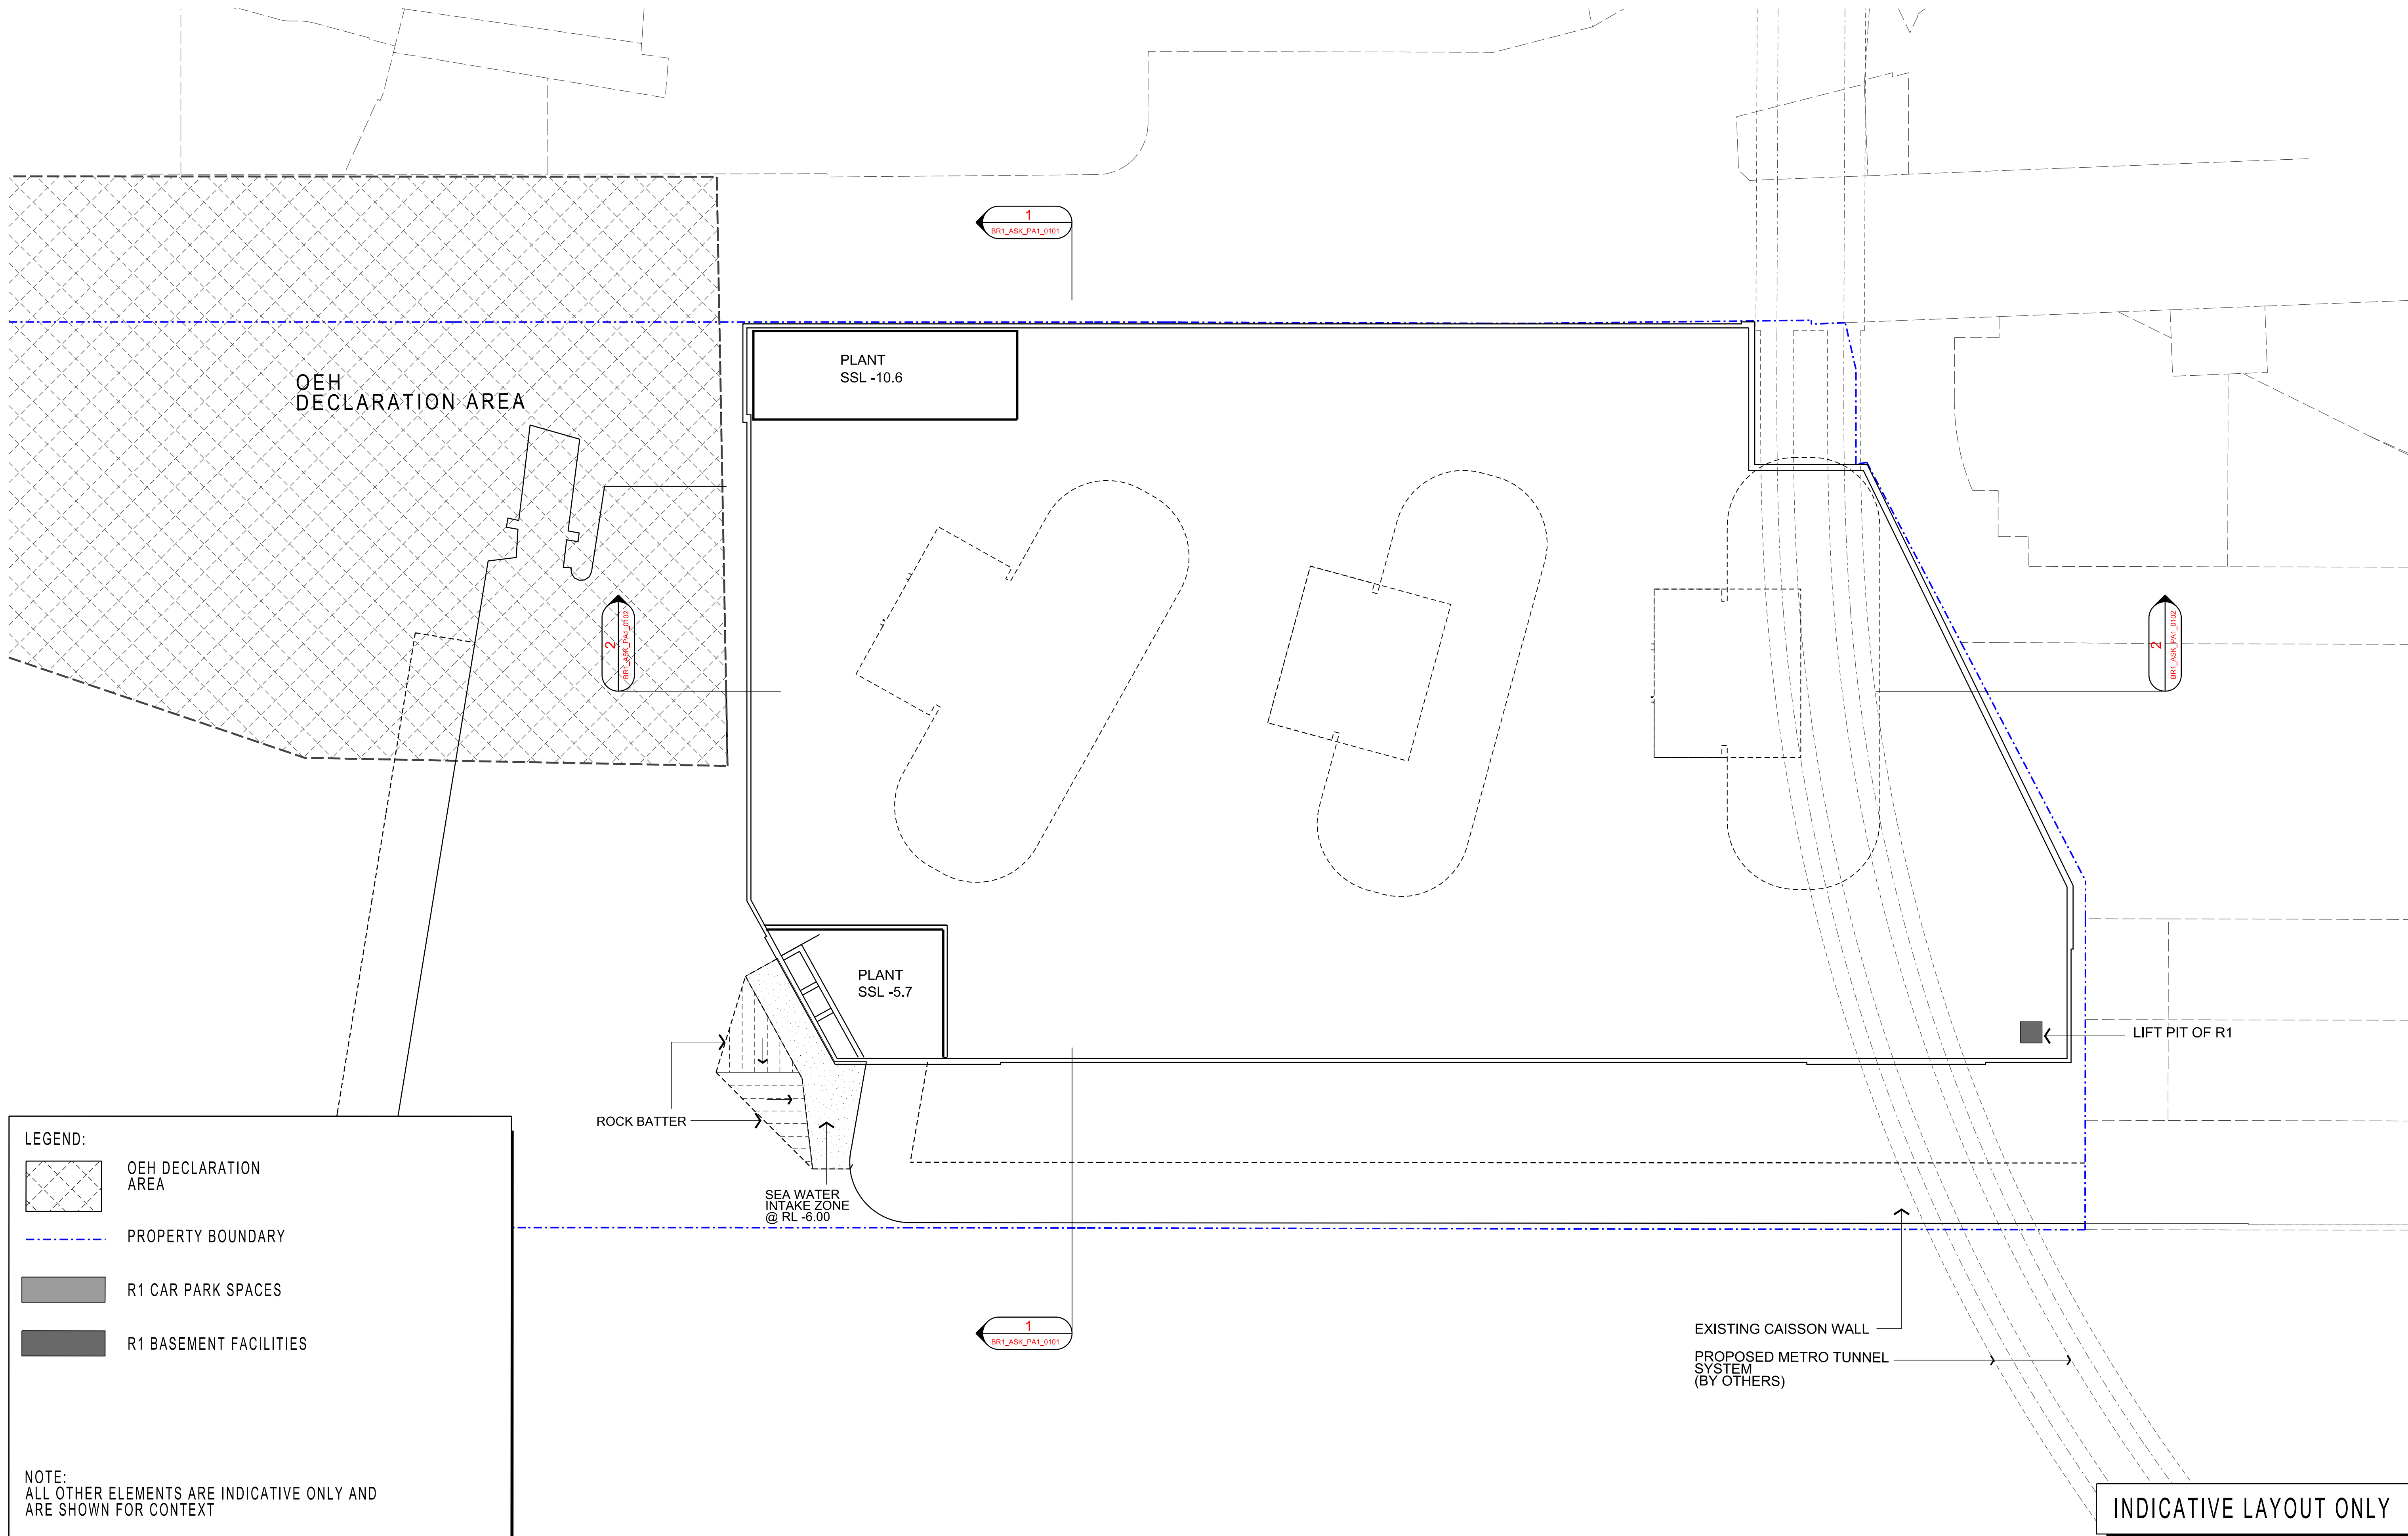

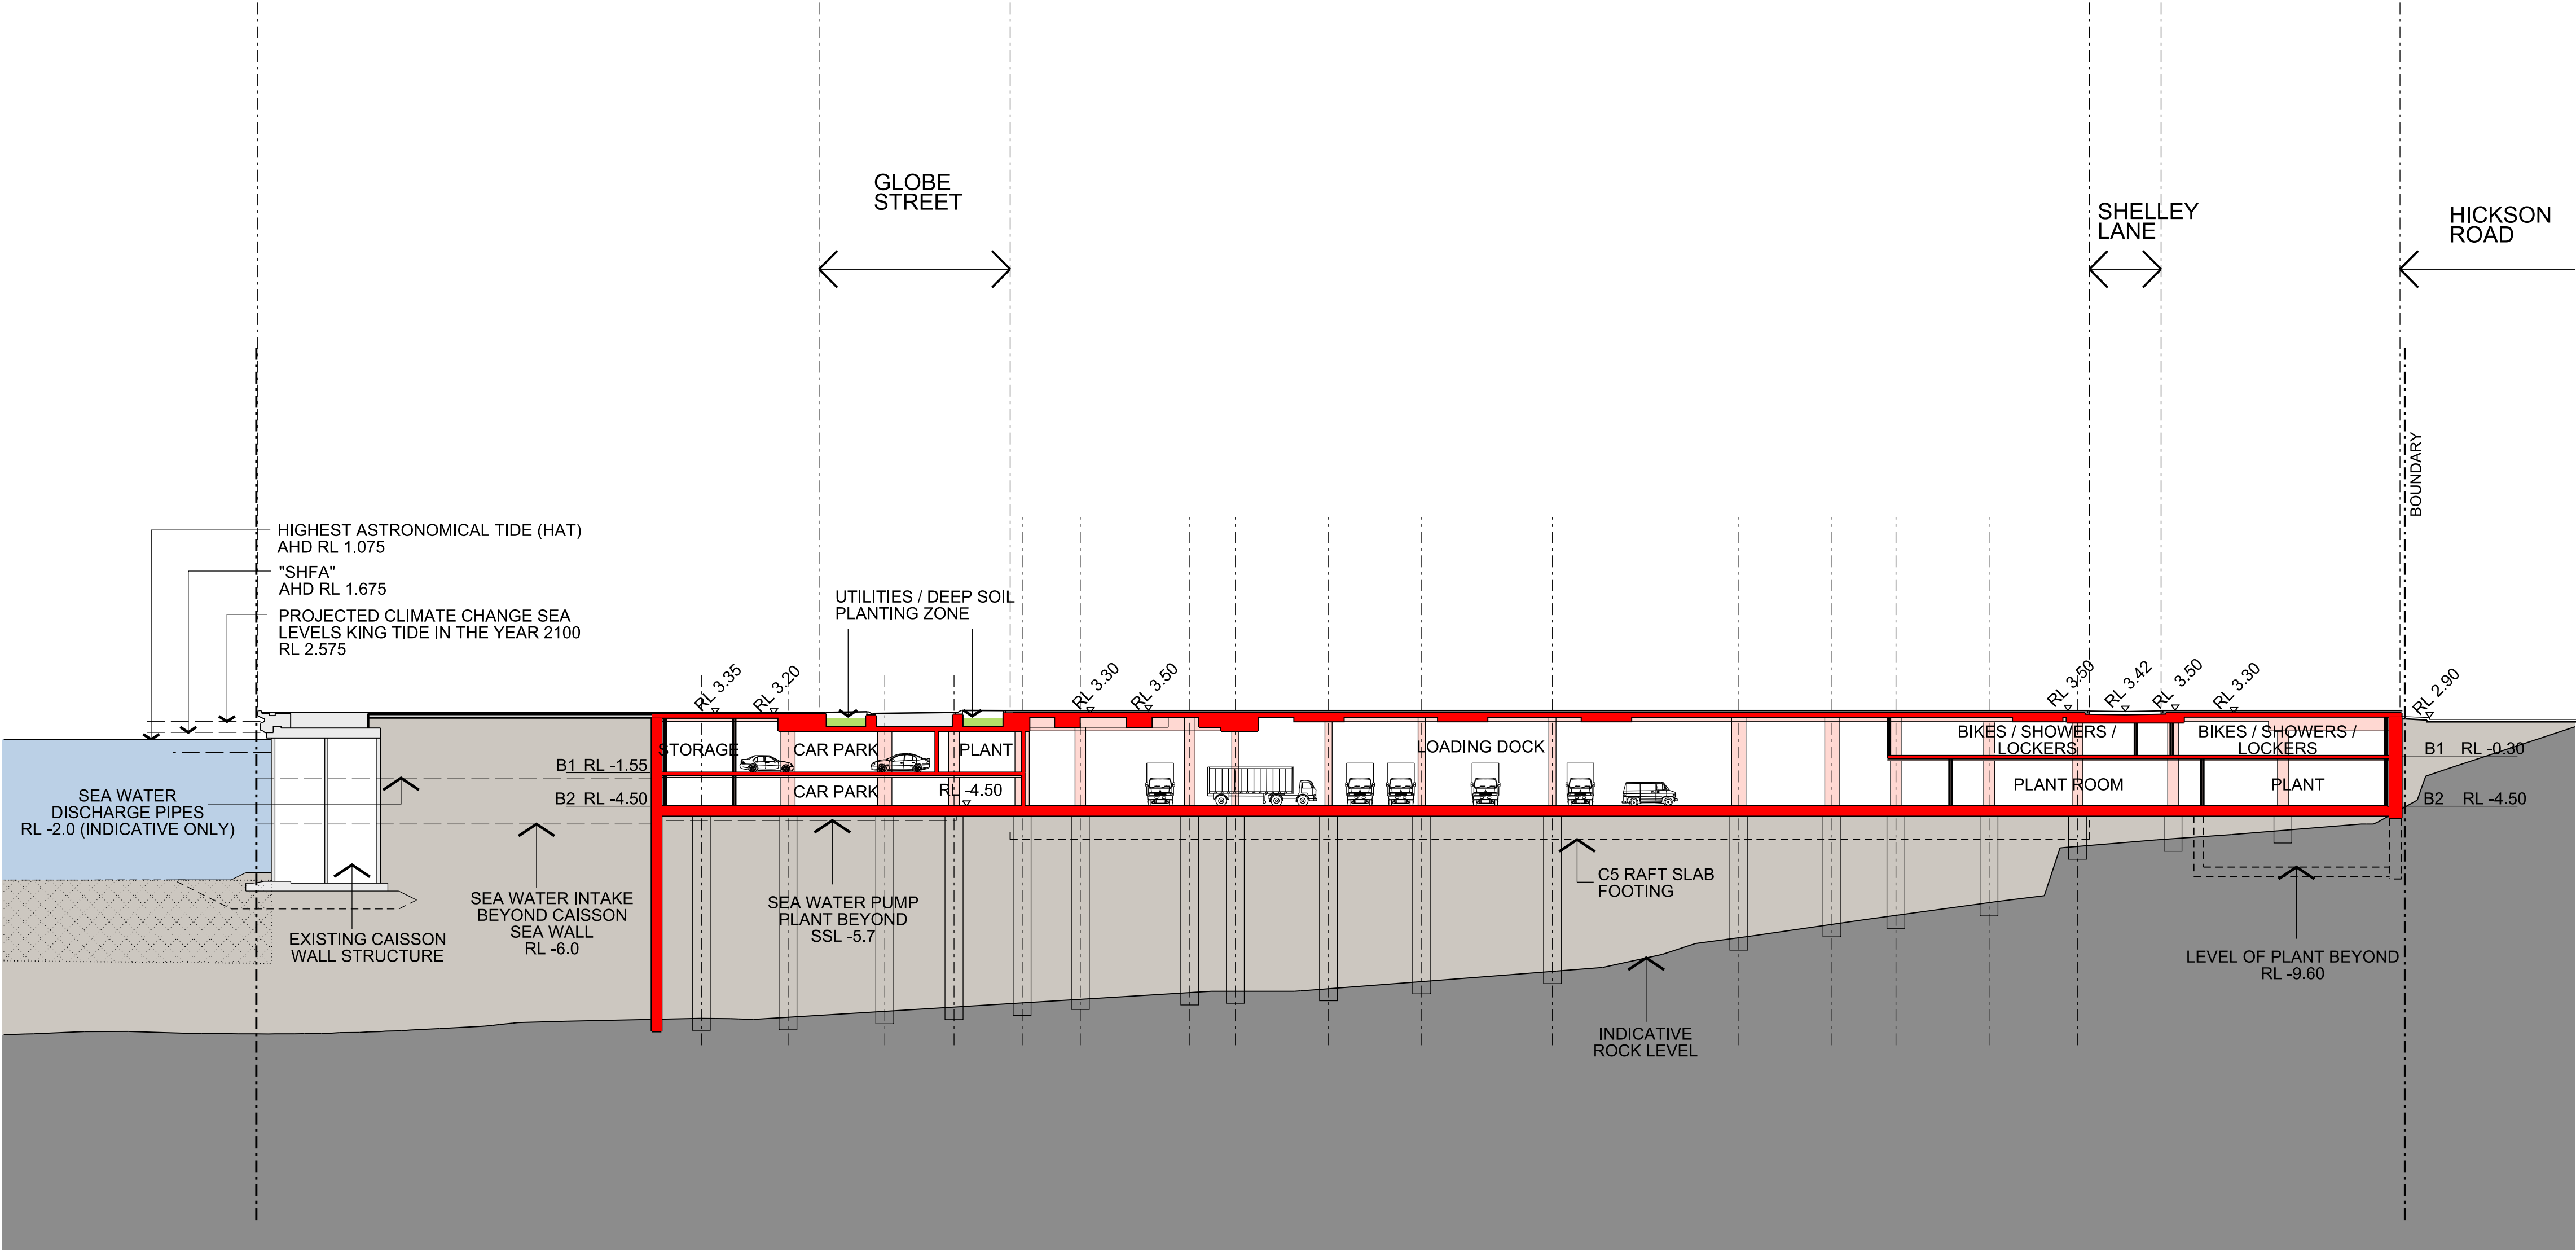

CROSS SECTION 1-1

INDICATIVE LAYOUT ONLY

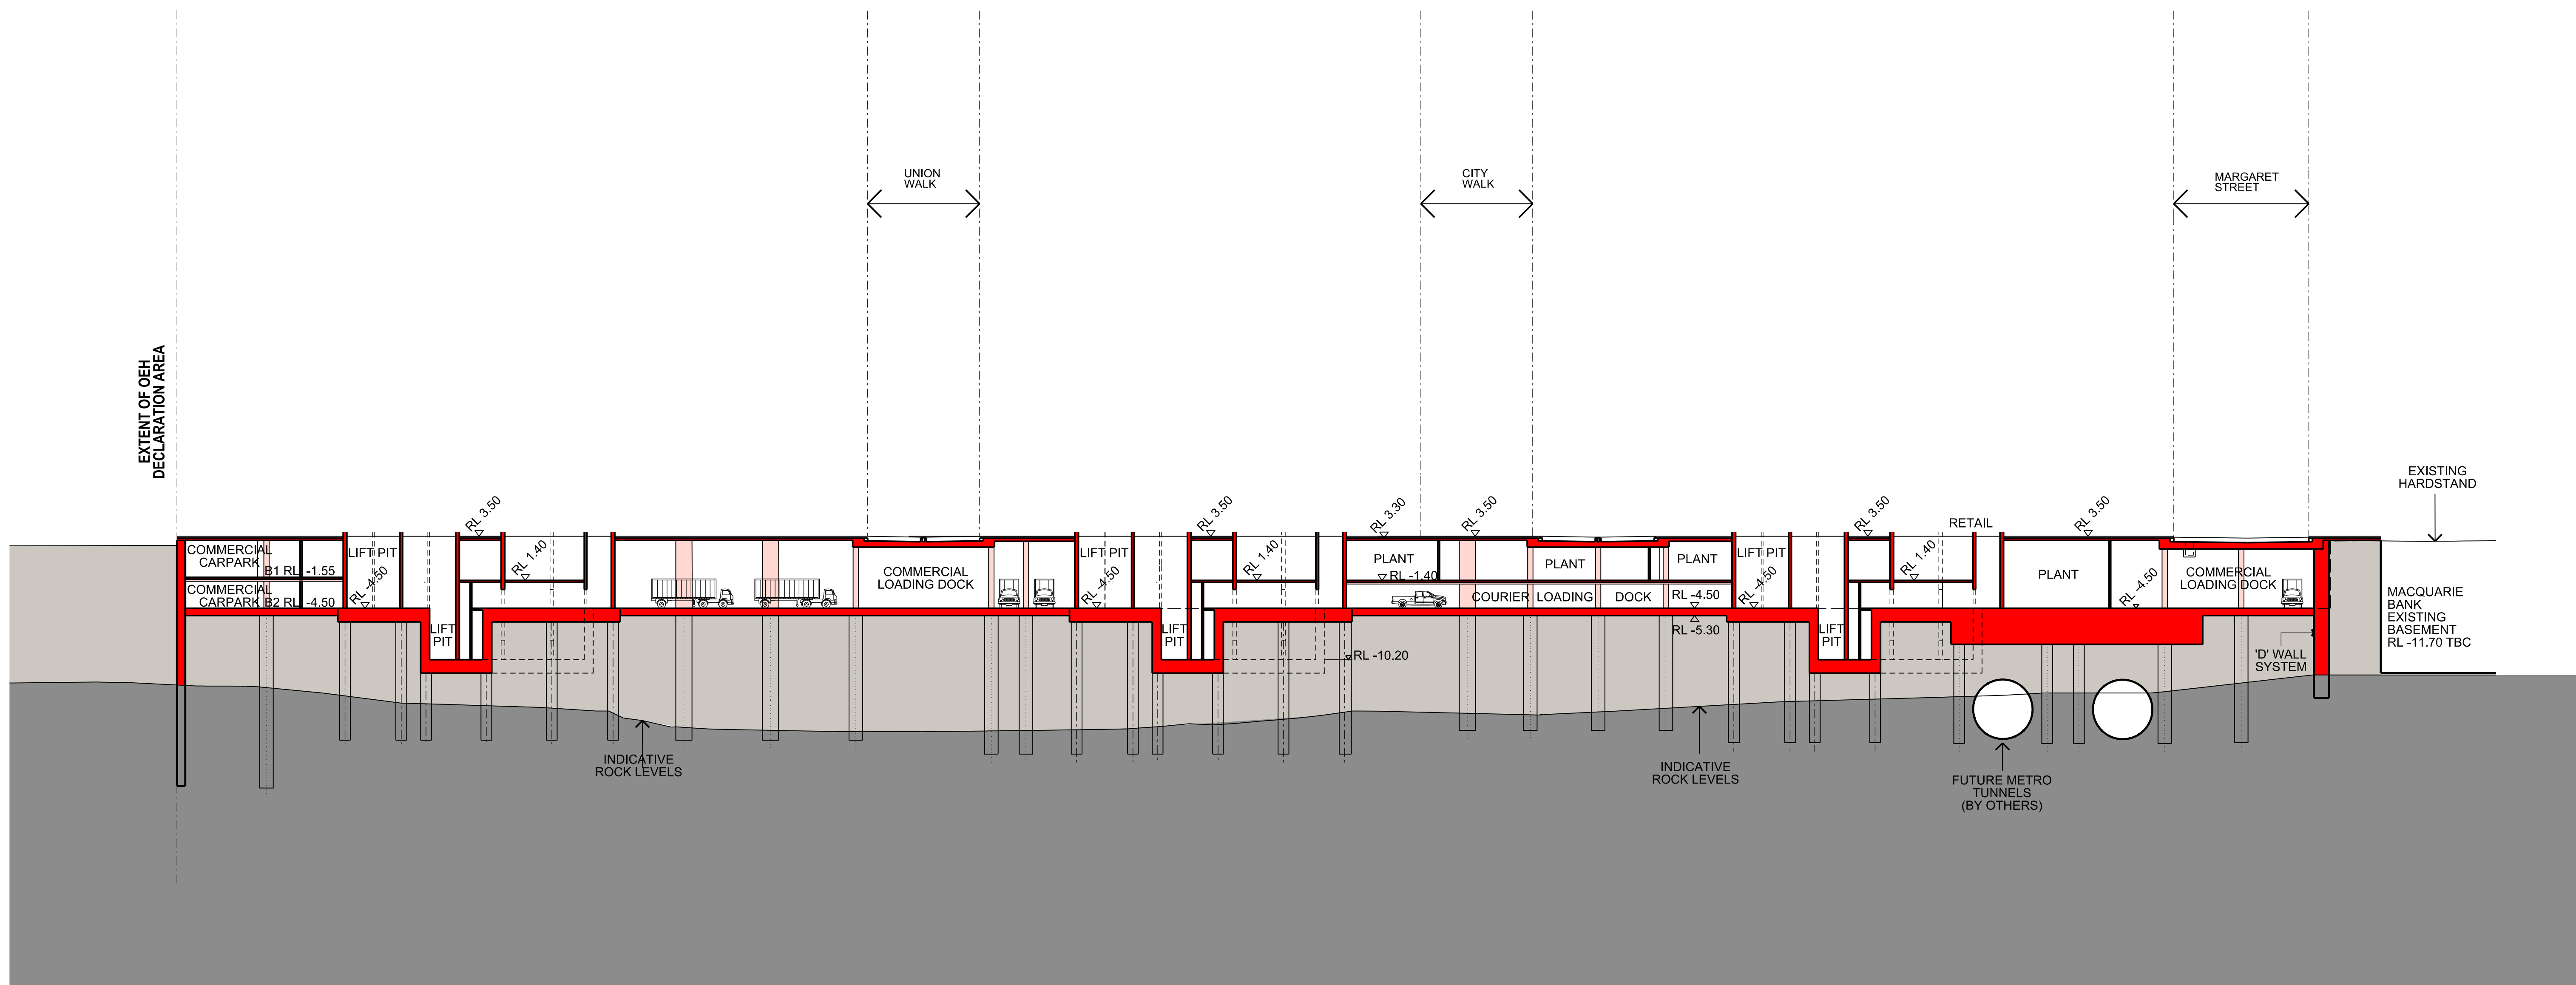

LONGITUDINAL SECTION 2-2

INDICATIVE LAYOUT ONLY