


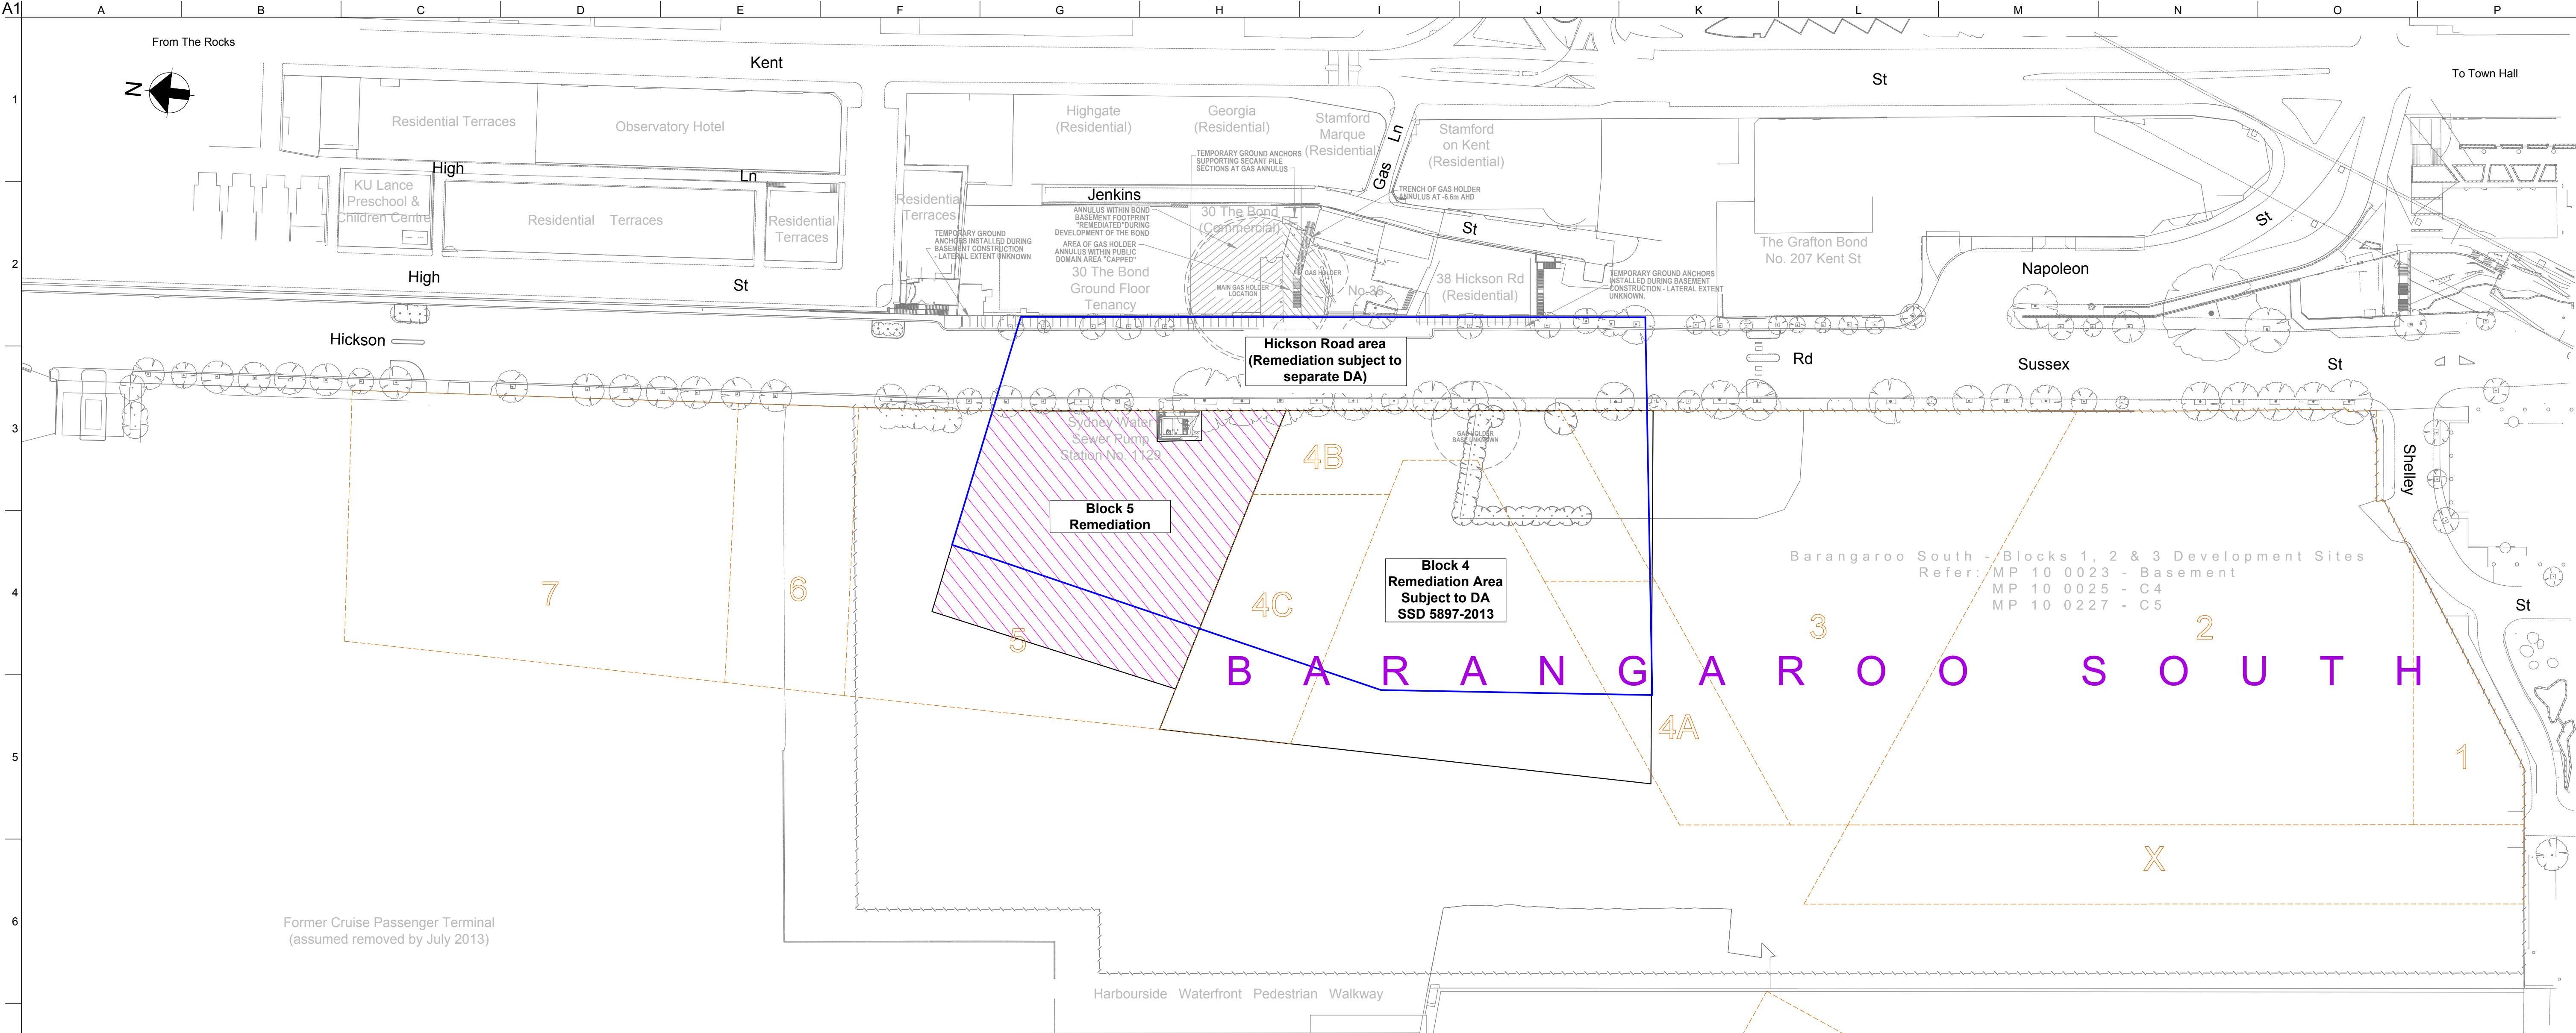

Definition of Site:

For the purposes of the Development Application, the **Site** includes the area of land to be remediated (**Site Remediation Area**), plus any adjacent land used for the staging and undertaking of the proposed remediation work.


The **Site Remediation Area** includes the Block 5 part of the Declaration Area.

Staging Plans:

These Staging Plans are indicative of the works proposed for Block 5 remediation. All the layouts and staging arrangements depicted on the Staging Plans are indicative only and subject to further detailed design and approvals. The various specialist reports that accompany the Development Application setout in more detail the specific requirements of the works.

Legend:

- 1 Barangaroo Planning Blocks (SEPP)
- EPA Declaration Area No. 21122
- Indicative extent of Block 5 Remediation Area

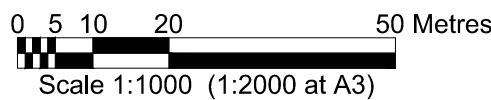

Issue	Date	By	Chkd	Appd

Issue	Date	By	Chkd	Appd

B	1/5/2014	MWB	AMH	AMH
For Information				
A	22/04/14	MWB	AMH	AMH
For Information				
Issue	Date	By	Chkd	Appd

ARUP

Arup, Level 10, 201 Kent St
Sydney, NSW, 2000
Tel +61(0)2 9320 9320 Fax +61(0)2 9320 9321
www.arup.com.au




Client
Lend Lease
Level 4 The Bond, 30 Hickson Road
Millers Point
New South Wales, 2000


Job Title
BARANGAROO
REMEDICATION AND LANDFORMING
DEVELOPMENT APPLICATION
BLOCK 5

Block 5 Remediation
Overview Drawing
Remediation
Works Staging

Scale at A1 1:1000 (1:2000 at A3)	
Discipline	CIVIL
Job No	226463
Drawing No	226463-CCT-SKT-1100
Drawing Status	Preliminary
Issue	B

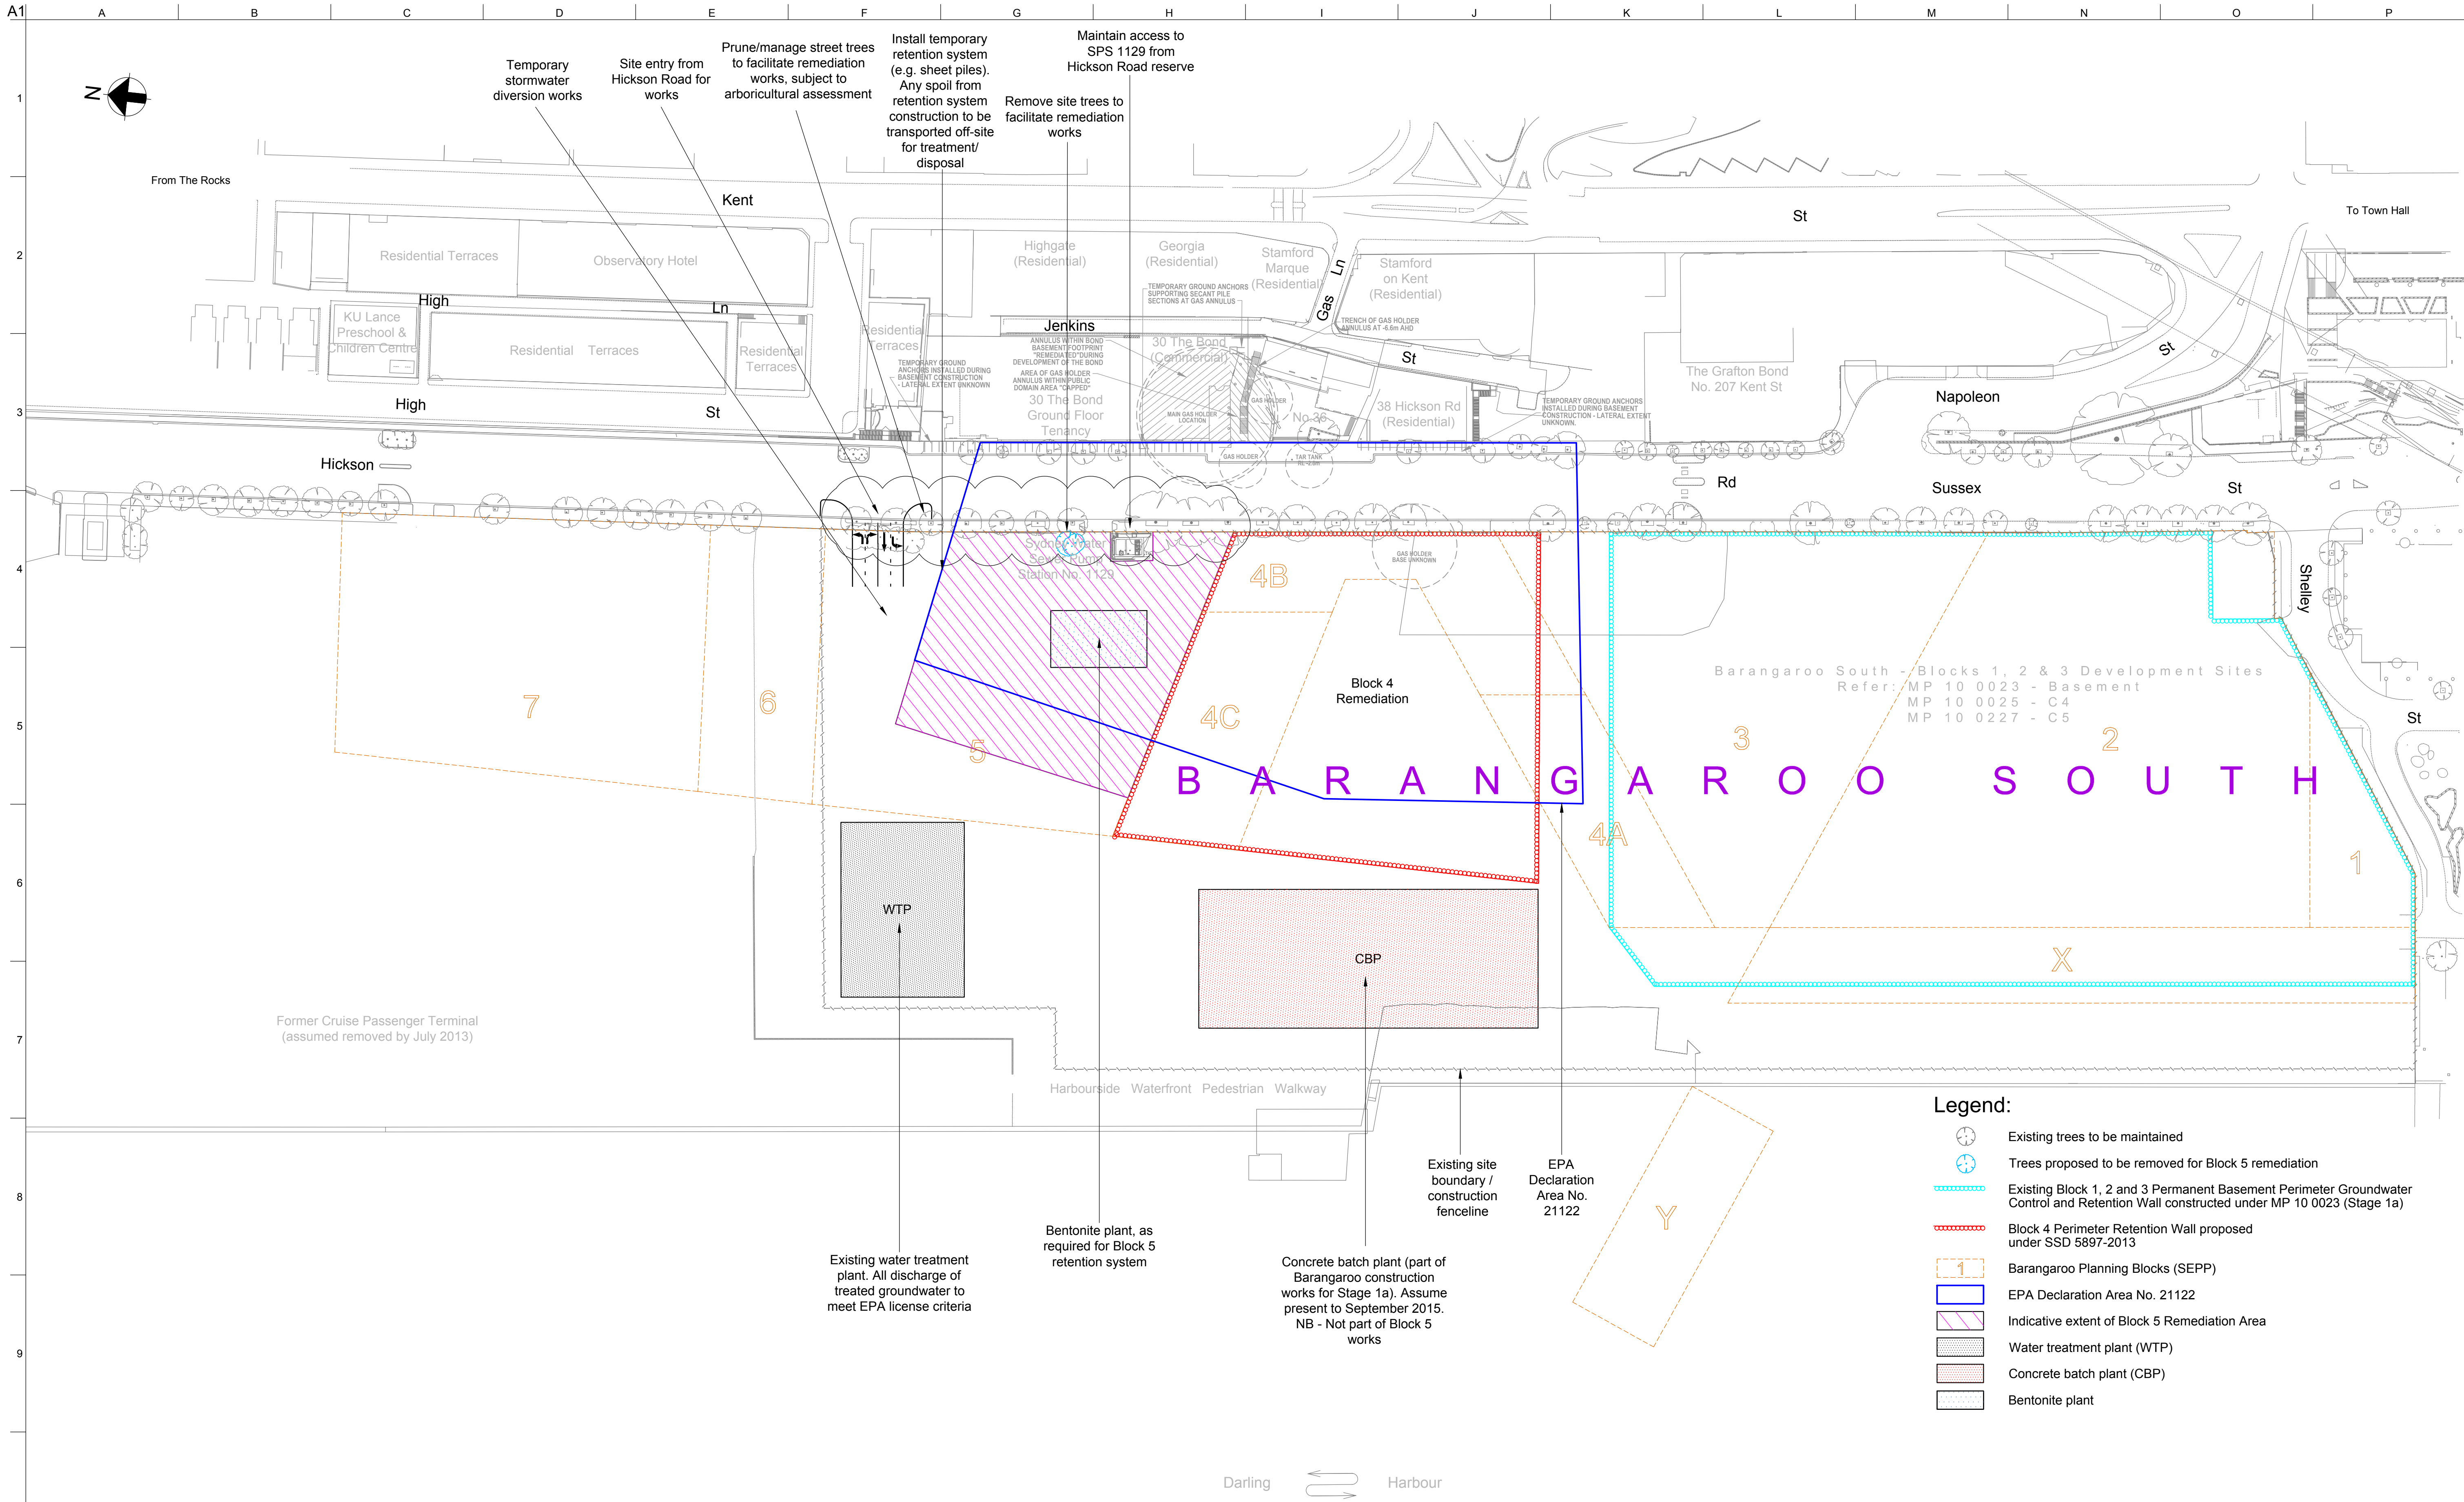

Notes:
1. All layouts and staging arrangements are indicative and subject to detailed design.

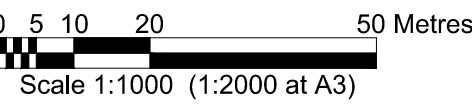

Issue	Date	By	Chkd	Appd

Issue	Date	By	Chkd	Appd

C	5/5/2014	MWB	AMH	AMH
For Information				
B	1/5/2014	MWB	AMH	AMH
For Information				
A	22/04/14	MWB	AMH	AMH
For Information				
Issue	Date	By	Chkd	Appd

ARUP

Arup, Level 10, 201 Kent St
Sydney, NSW, 2000
Tel +61(0)2 9320 9320 Fax +61(0)2 9320 9321
www.arup.com.au




Client
Lend Lease
Level 4 The Bond, 30 Hickson Road
Millers Point
New South Wales, 2000

Job Title
BARANGAROO
REMEDICATION AND LANDFORMING
DEVELOPMENT APPLICATION
BLOCK 5


Block 5 Remediation
Staging Plans
Stage 1

Scale at A1 1:1000 (1:2000 at A3)	
Discipline CIVIL	
Job No 226463	Drawing Status Preliminary
Drawing No 226463-CCT-SKT-1101	Issue D

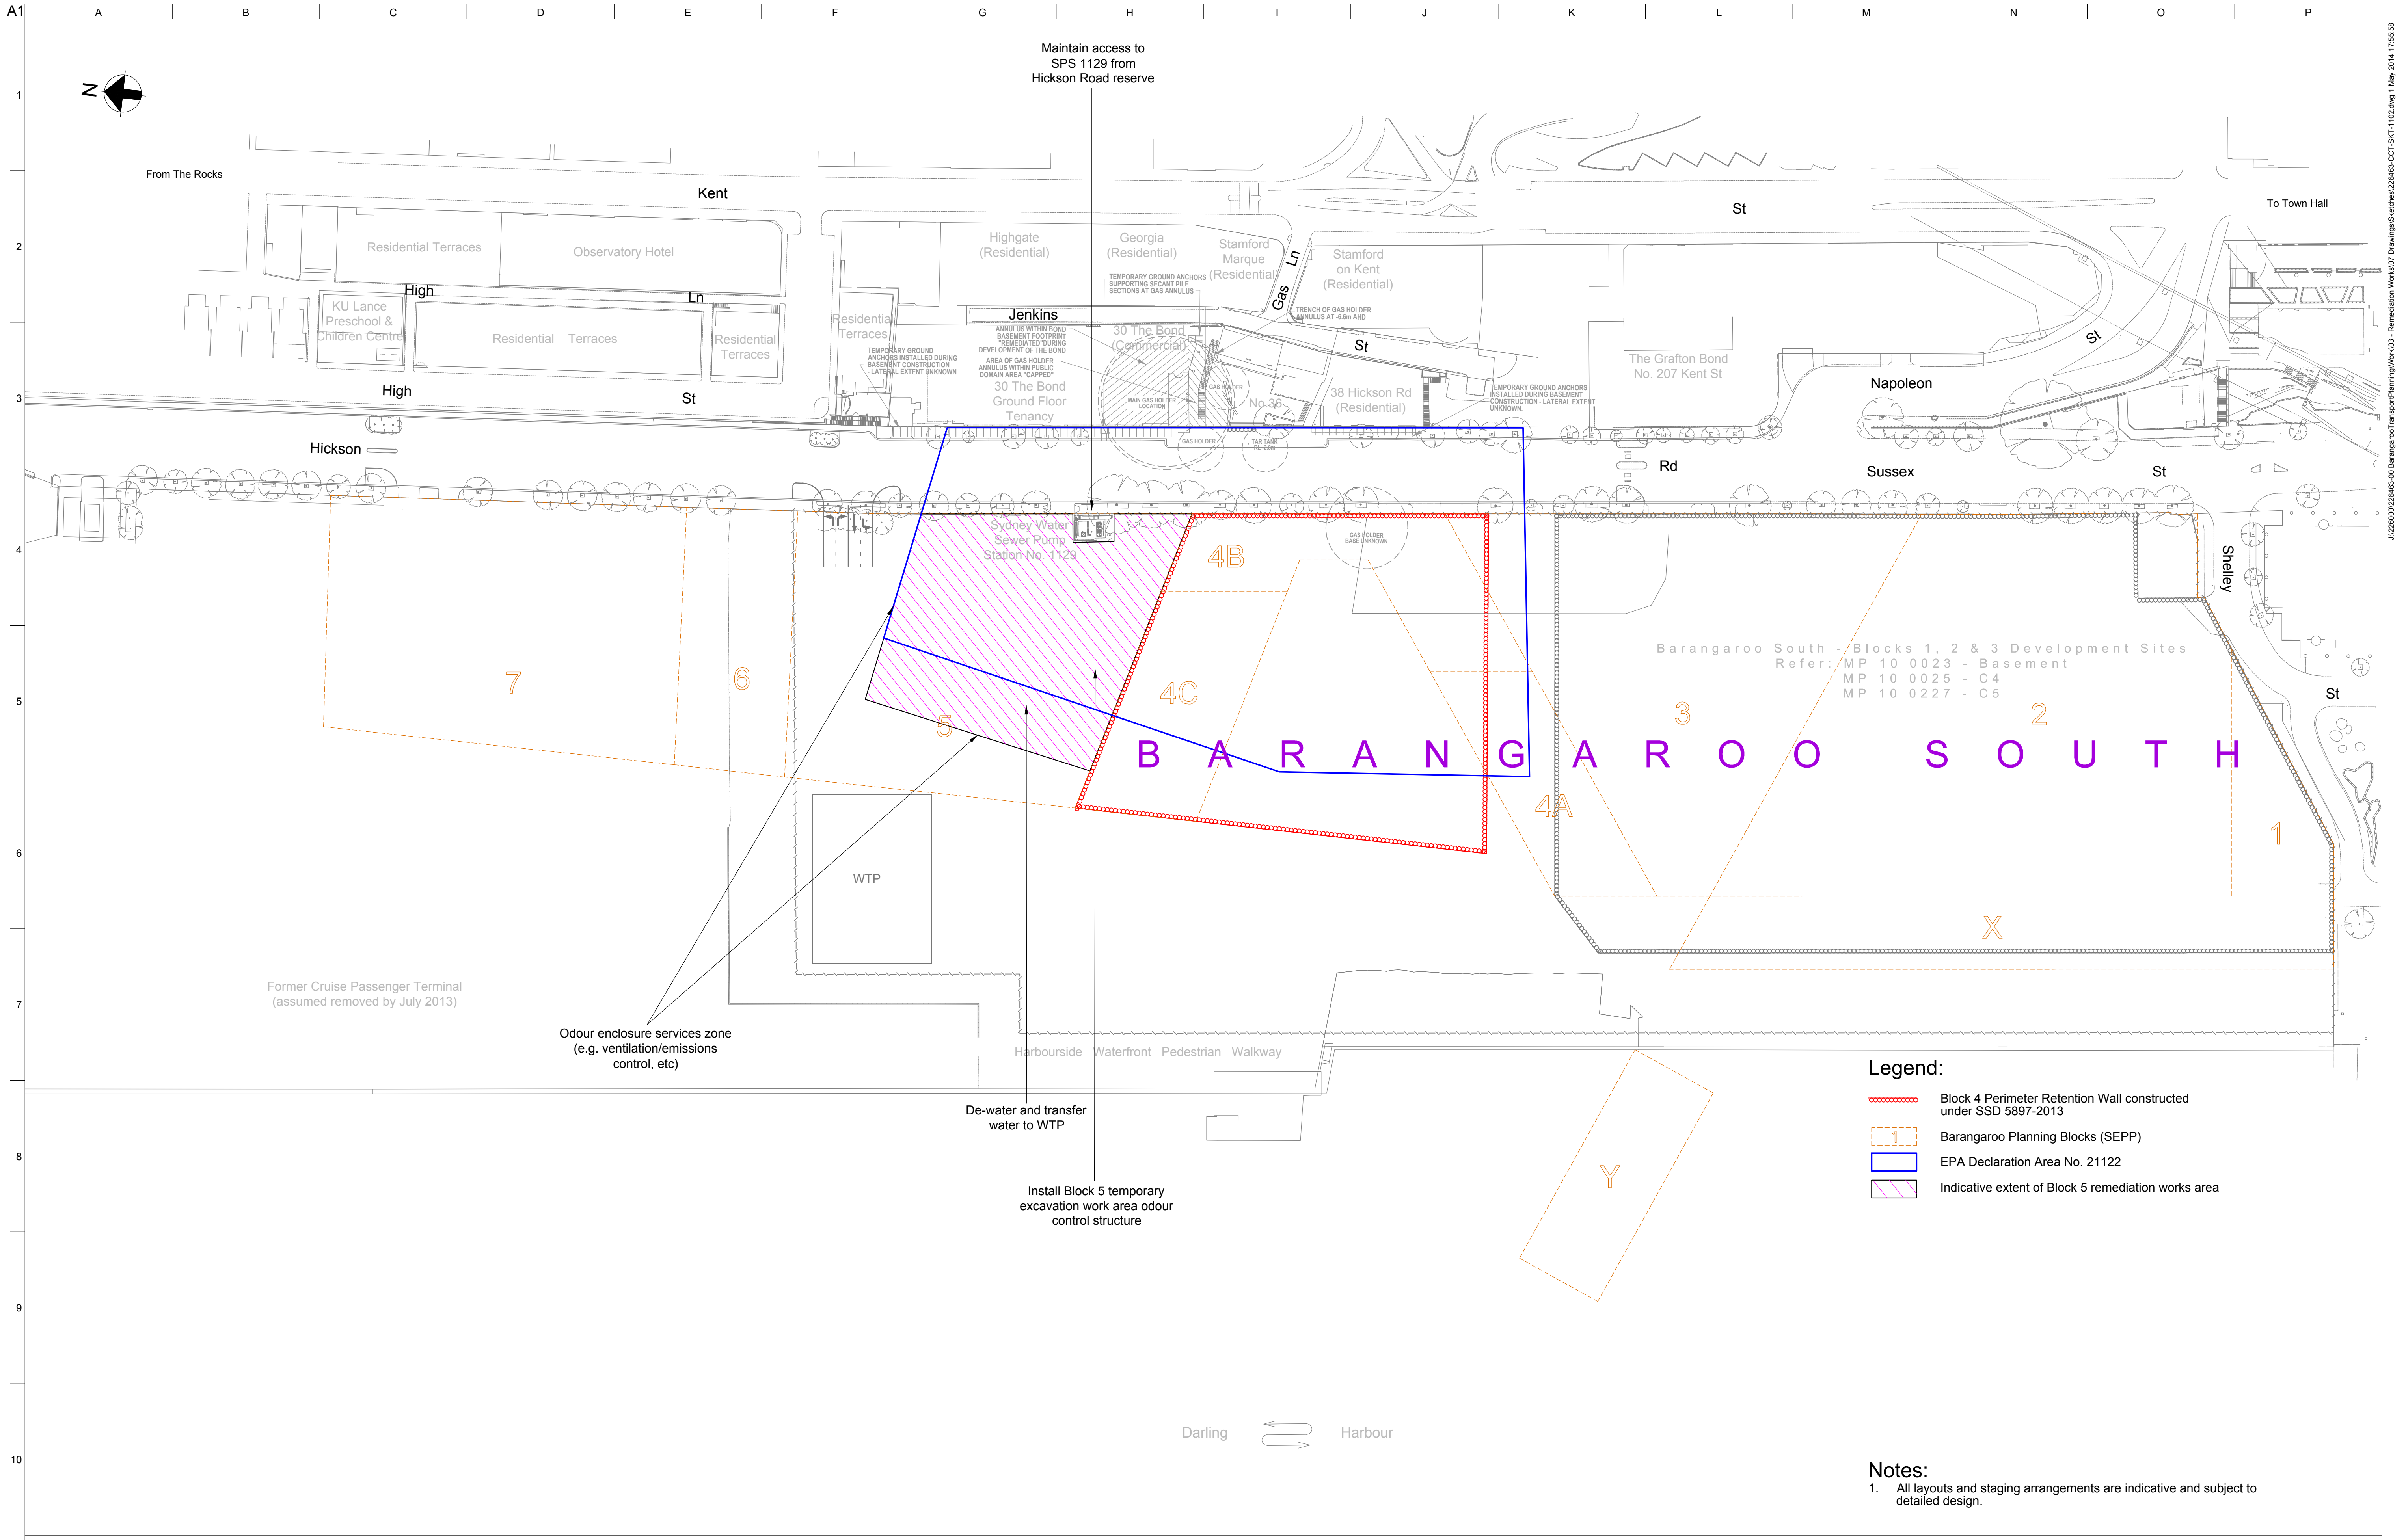

- Legend:**
- Block 4 Perimeter Retention Wall constructed under SSD 5897-2013
 - Barangaroo Planning Blocks (SEPP)
 - EPA Declaration Area No. 21122
 - Indicative extent of Block 5 remediation works area

Notes:
1. All layouts and staging arrangements are indicative and subject to detailed design.

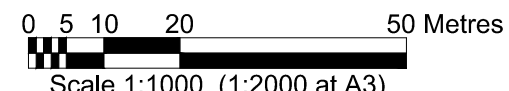

Issue	Date	By	Chkd	Appd

Issue	Date	By	Chkd	Appd

B	1/5/2014	MWB	AMH	AMH
For Information				
A	22/04/14	MWB	AMH	AMH
For Information				
Issue	Date	By	Chkd	Appd

ARUP

Arup, Level 10, 201 Kent St
Sydney, NSW, 2000
Tel +61(02)9320 9320 Fax +61(02)9320 9321
www.arup.com.au

Member Firm
Arup Pty Ltd
ABN 18 000 968 165


Client
Lend Lease
Level 4 The Bond, 30 Hickson Road
Millers Point
New South Wales, 2000

Job Title
**BARANGAROO
REMEDICATION AND LANDFORMING
DEVELOPMENT APPLICATION
BLOCK 5**

**Block 5 Remediation
Staging Plans
Stage 2**


Scale at A1 1:1000 (1:2000 at A3)	
Discipline CIVIL	
Job No 226463	Drawing Status Preliminary
Drawing No 226463-CCT-SKT-1102	Issue B

J:\226000\226463-00 Barangaroo Transport\Planning\Work\03 - Remediation Works\07 Drawing\Staging\226463-CCT-SKT-1102.dwg 1 May 2014 17:55:58

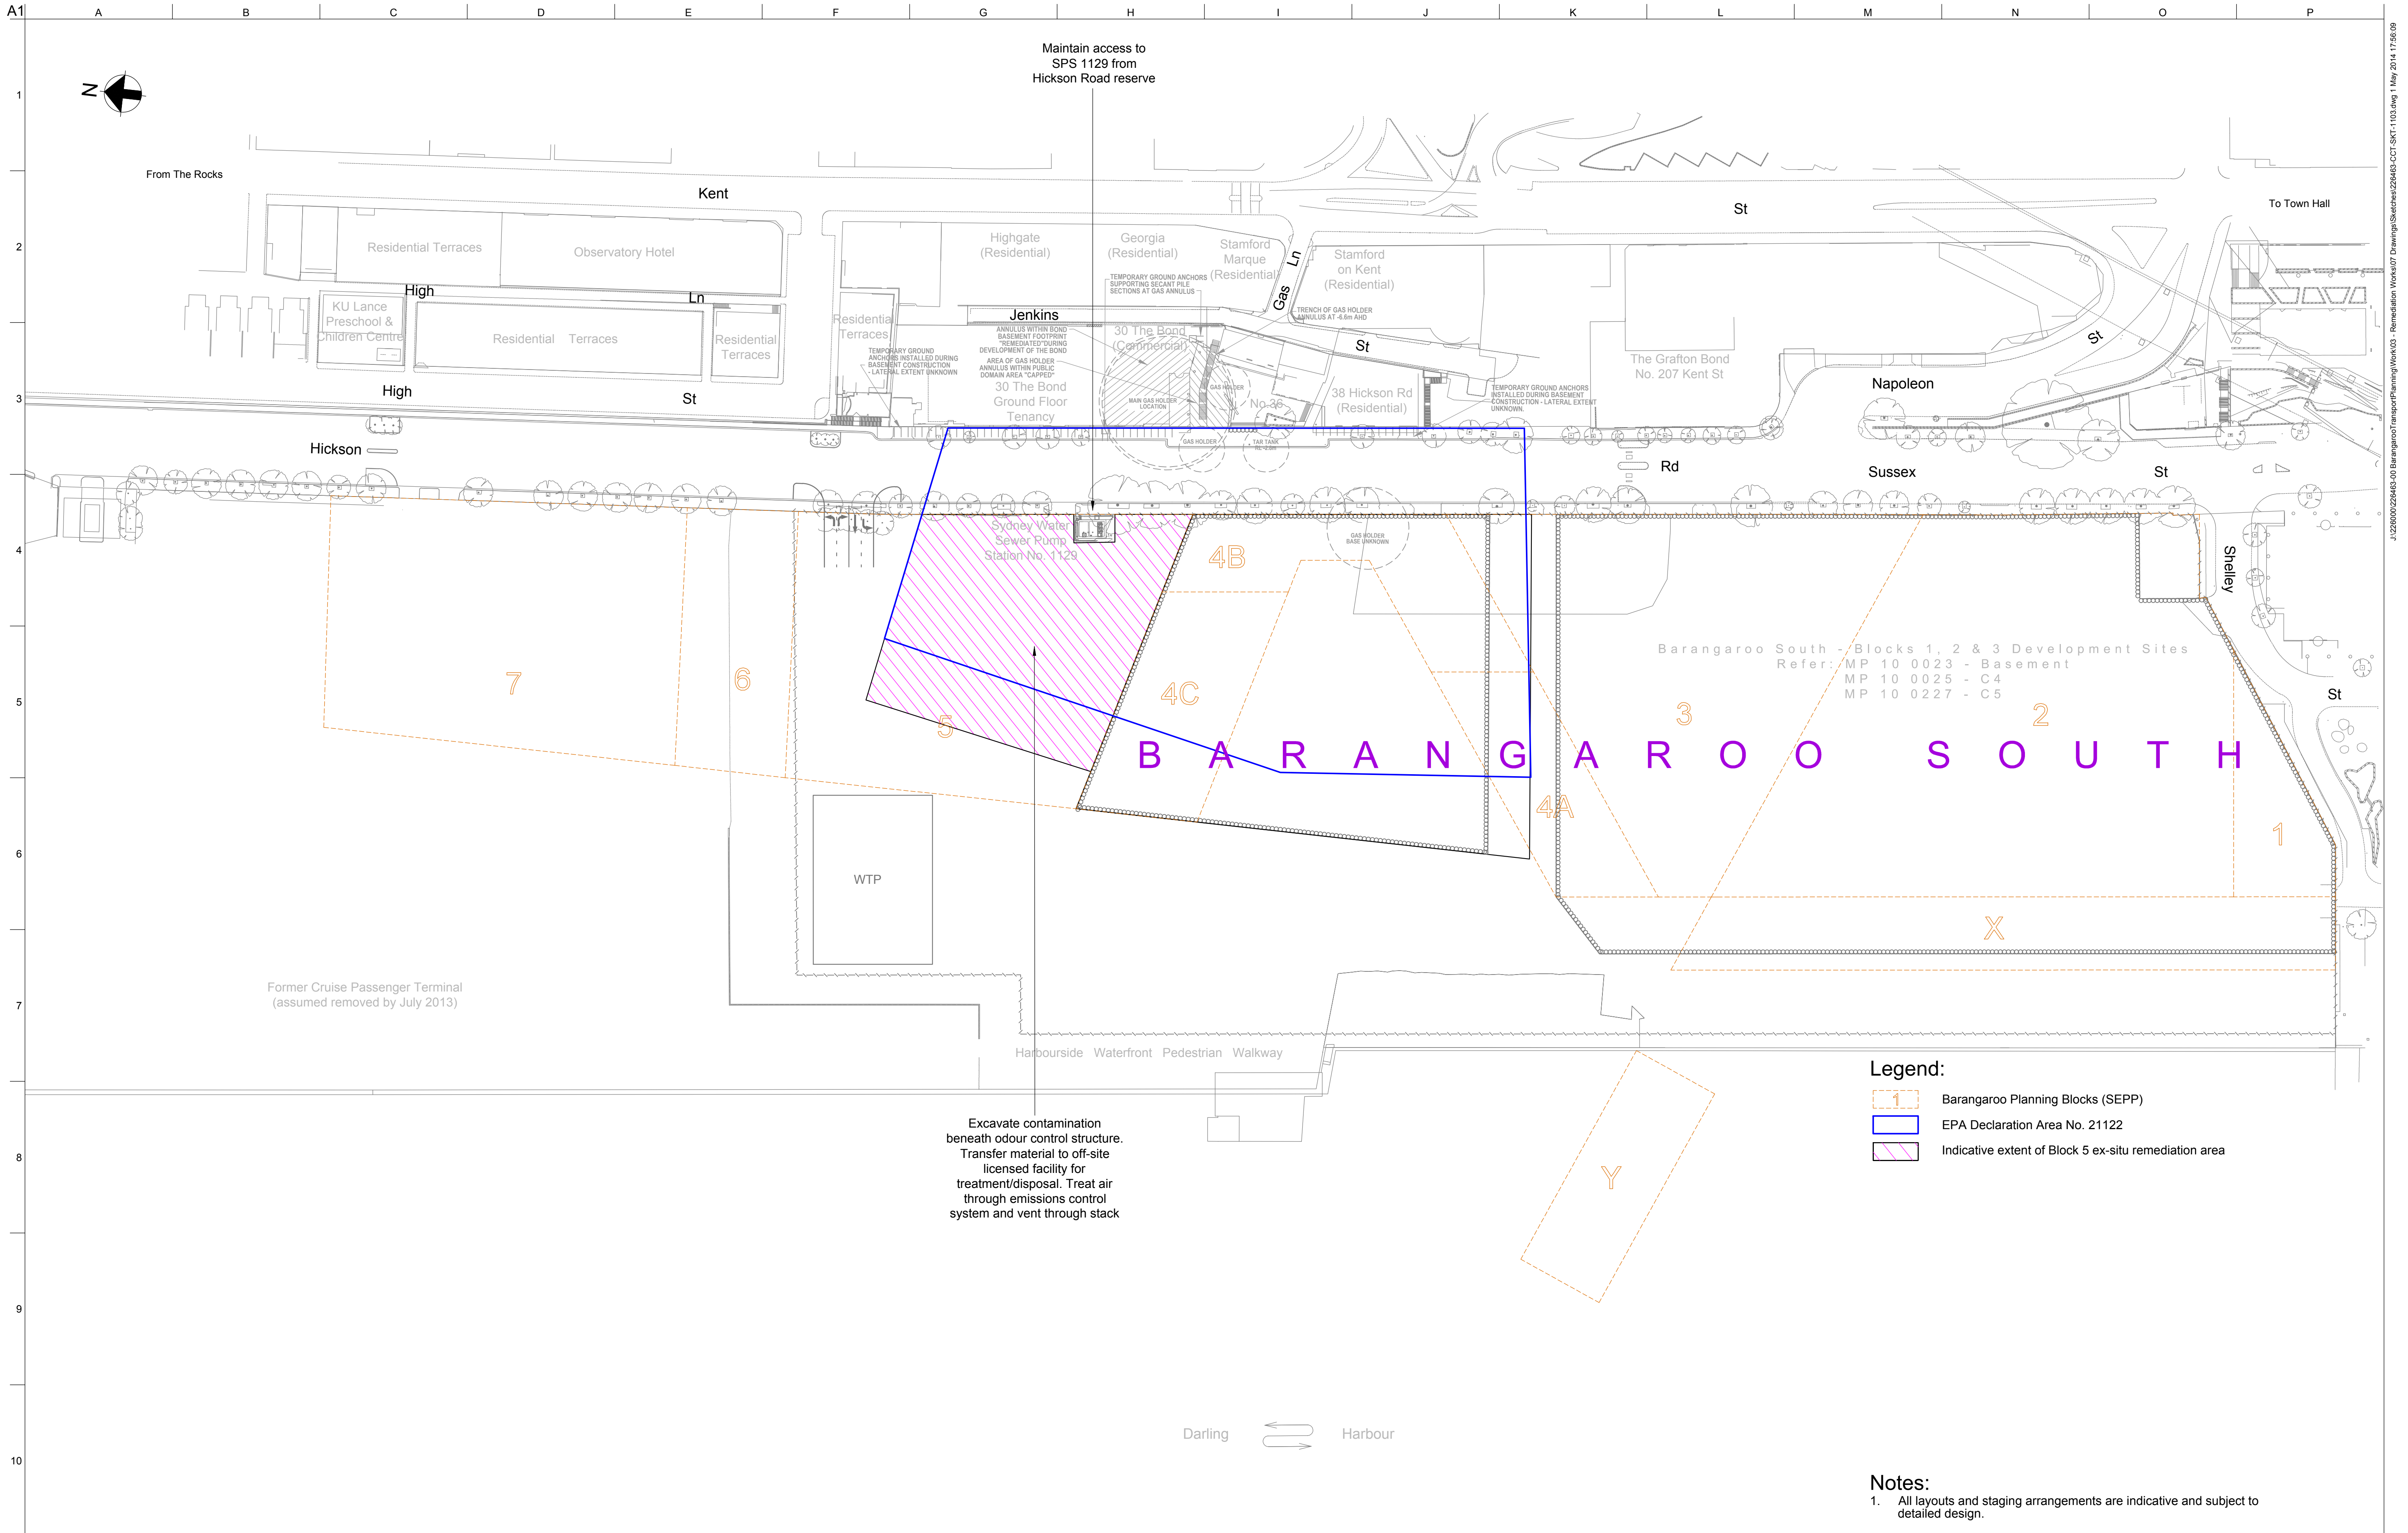

- Legend:**
- 1 Barangaroo Planning Blocks (SEPP)
 - EPA Declaration Area No. 21122
 - Indicative extent of Block 5 ex-situ remediation area

- Notes:**
- All layouts and staging arrangements are indicative and subject to detailed design.

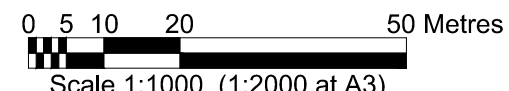

Issue	Date	By	Chkd	Appd	

Issue	Date	By	Chkd	Appd	

B	1/5/2014	MWB	AMH	AMH	
	For Information				
A	22/04/14	MWB	AMH	AMH	
	For Information				
Issue	Date	By	Chkd	Appd	

ARUP

Arup, Level 10, 201 Kent St
Sydney, NSW, 2000
Tel +61(0)2 9320 9320 Fax +61(0)2 9320 9321
www.arup.com.au

CONSULT AUSTRALIA

Member Firm
Arup Pty Ltd
ABN 18 000 968 165

Client
Lend Lease
Level 4 The Bond, 30 Hickson Road
Millers Point
New South Wales, 2000


Job Title
**BARANGAROO
REMEDICATION AND LANDFORMING
DEVELOPMENT APPLICATION
BLOCK 5**

Block 5 Remediation
Staging Plans
Stage 3

Scale at A1 1:1000 (1:2000 at A3)	
Discipline	CIVIL
Job No	226463
Drawing No	226463-CCT-SKT-1103
Drawing Status	Preliminary
Issue	B


Do not scale

© Arup

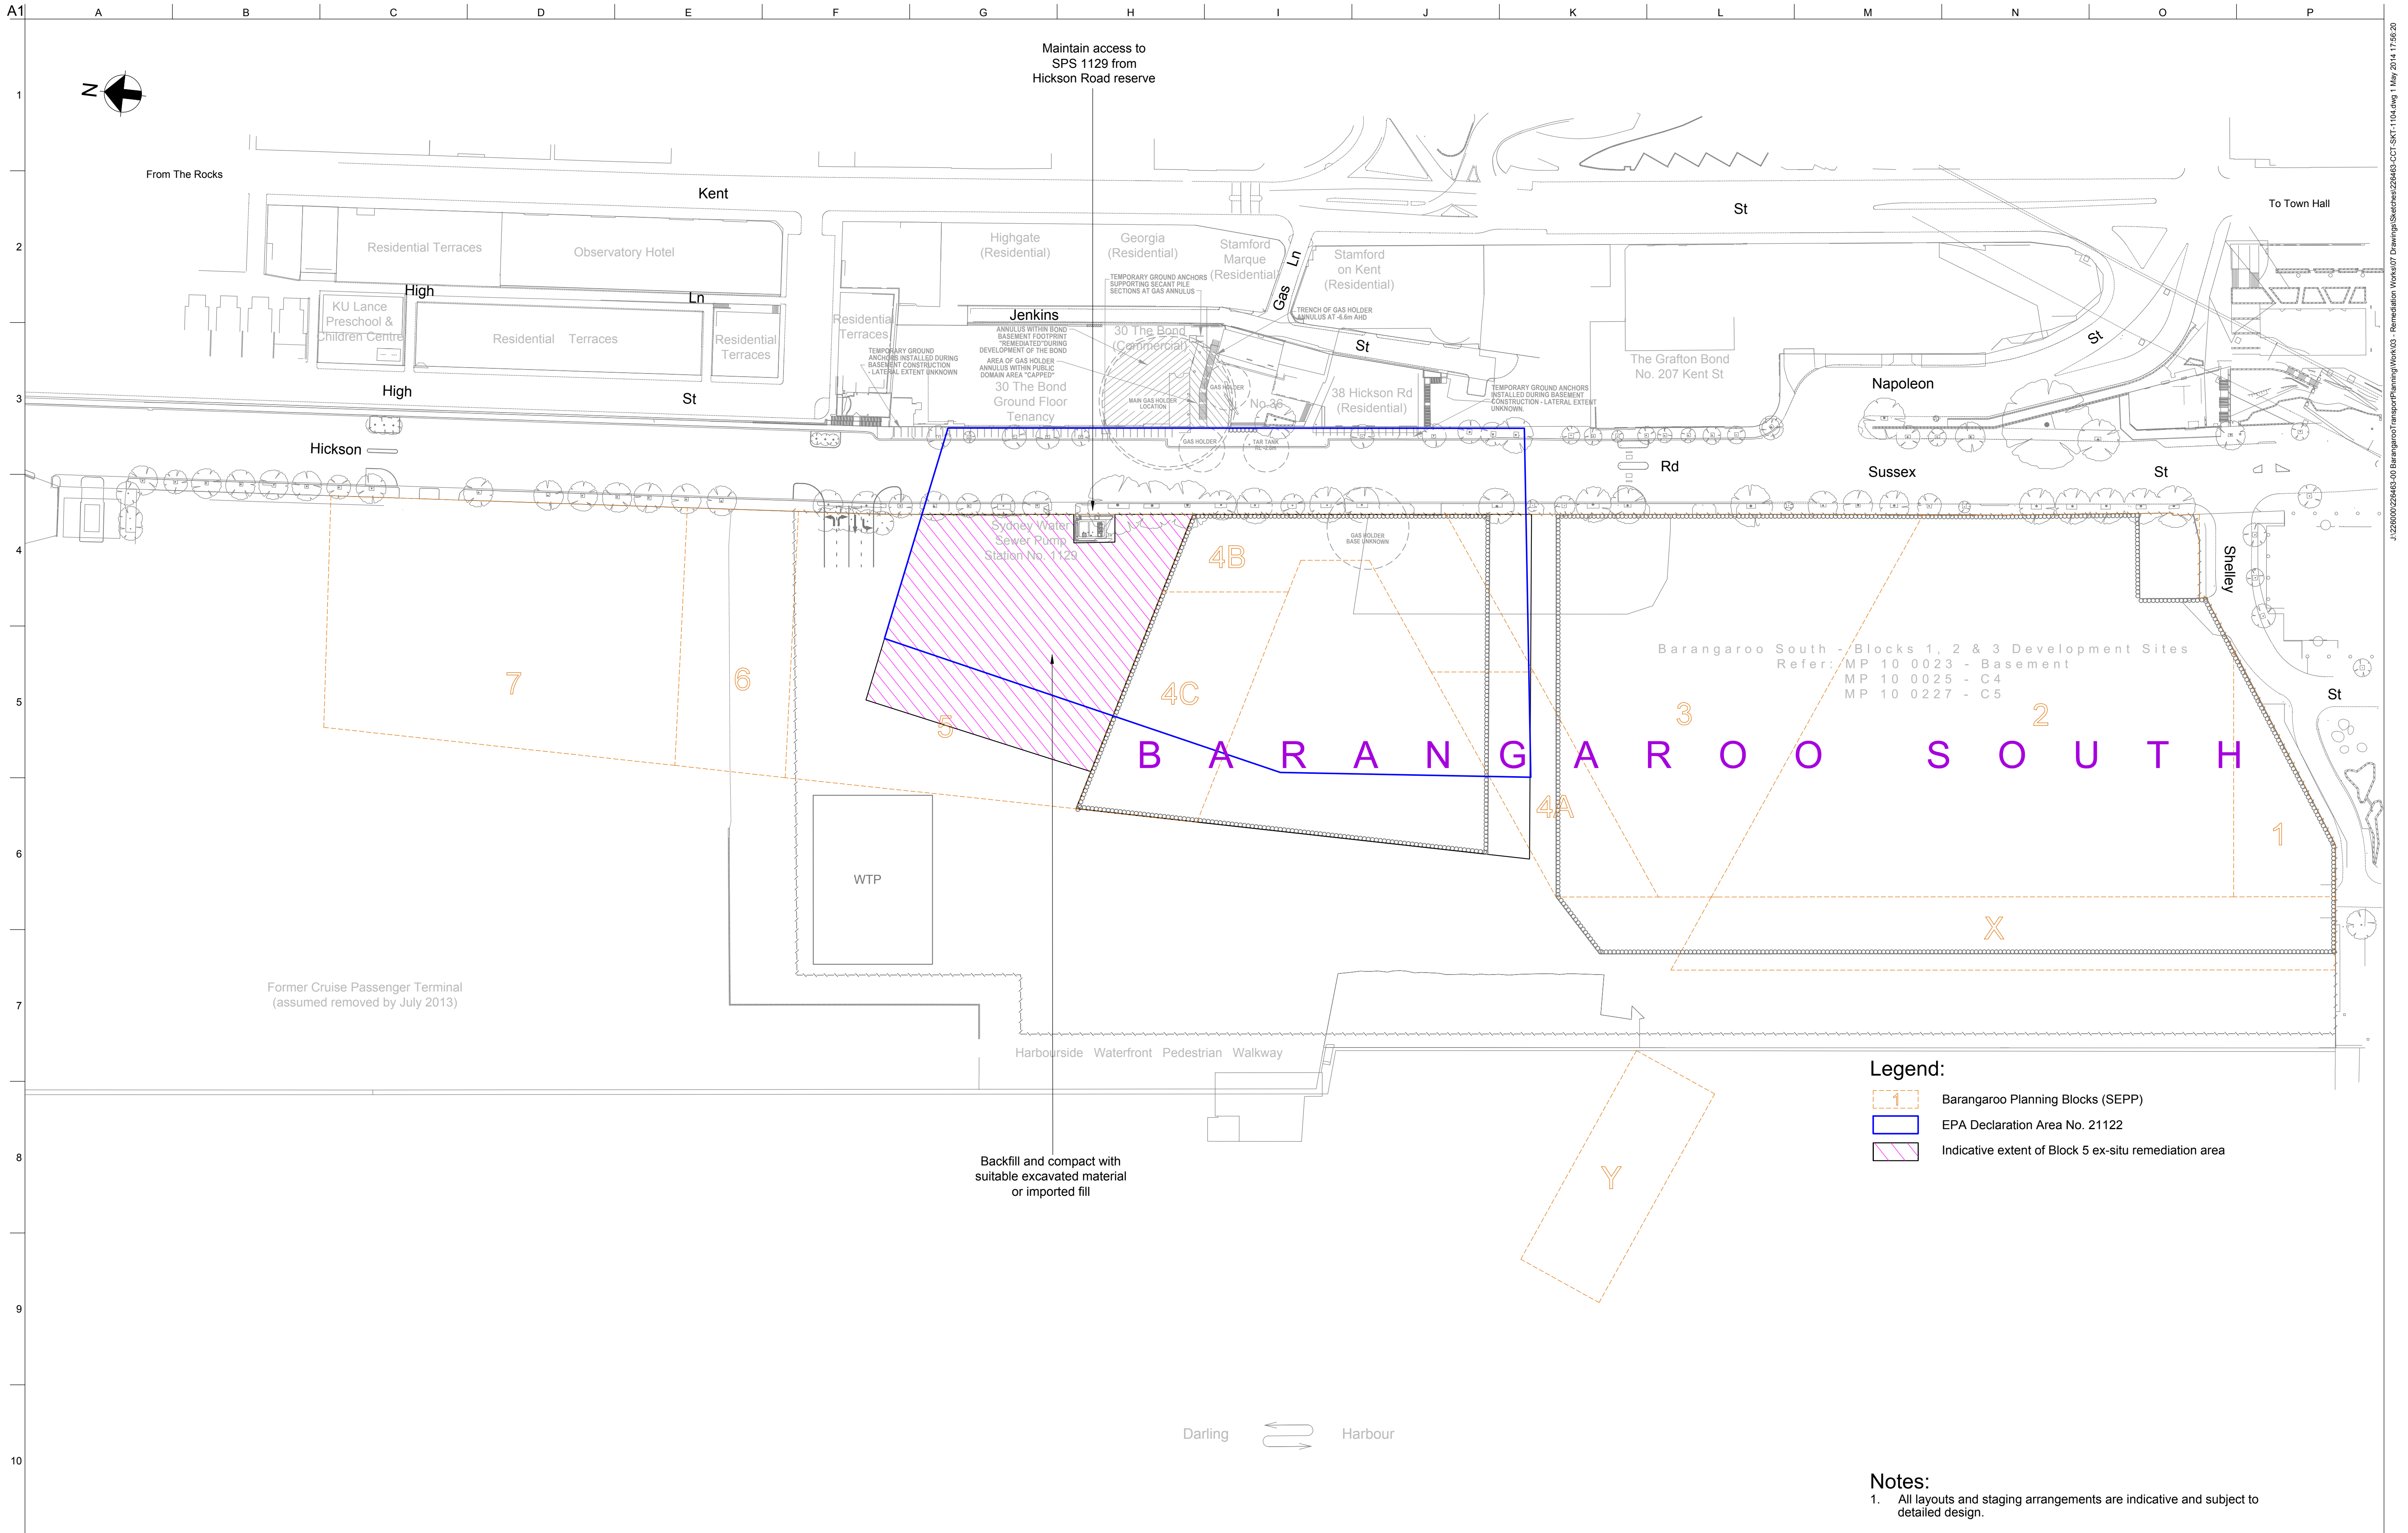

- Legend:**
- 1 Barangaroo Planning Blocks (SEPP)
 - EPA Declaration Area No. 21122
 - Indicative extent of Block 5 ex-situ remediation area

- Notes:**
- All layouts and staging arrangements are indicative and subject to detailed design.

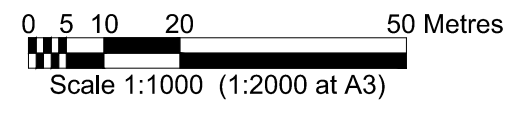

Issue	Date	By	Chkd	Appd

Issue	Date	By	Chkd	Appd

B	1/5/2014	MWB	AMH	AMH
For Information				
A	22/04/14	MWB	AMH	AMH
For Information				
Issue	Date	By	Chkd	Appd

ARUP

Arup, Level 10, 201 Kent St
Sydney, NSW, 2000
Tel +61(0)2 9320 9320 Fax +61(0)2 9320 9321
www.arup.com.au

CONSULT AUSTRALIA

Member Firm
Arup Pty Ltd
ABN 18 000 968 165

Client
Lend Lease
Level 4 The Bond, 30 Hickson Road
Millers Point
New South Wales, 2000

Job Title
BARANGAROO
REMEDICATION AND LANDFORMING
DEVELOPMENT APPLICATION
BLOCK 5

Block 5 Remediation
Staging Plans
Stage 4

Scale at A1 1:1000 (1:2000 at A3)	
Discipline CIVIL	Drawing Status
Job No 226463	Preliminary
Drawing No 226463-CCT-SKT-1104	Issue B

Do not scale

© Arup