

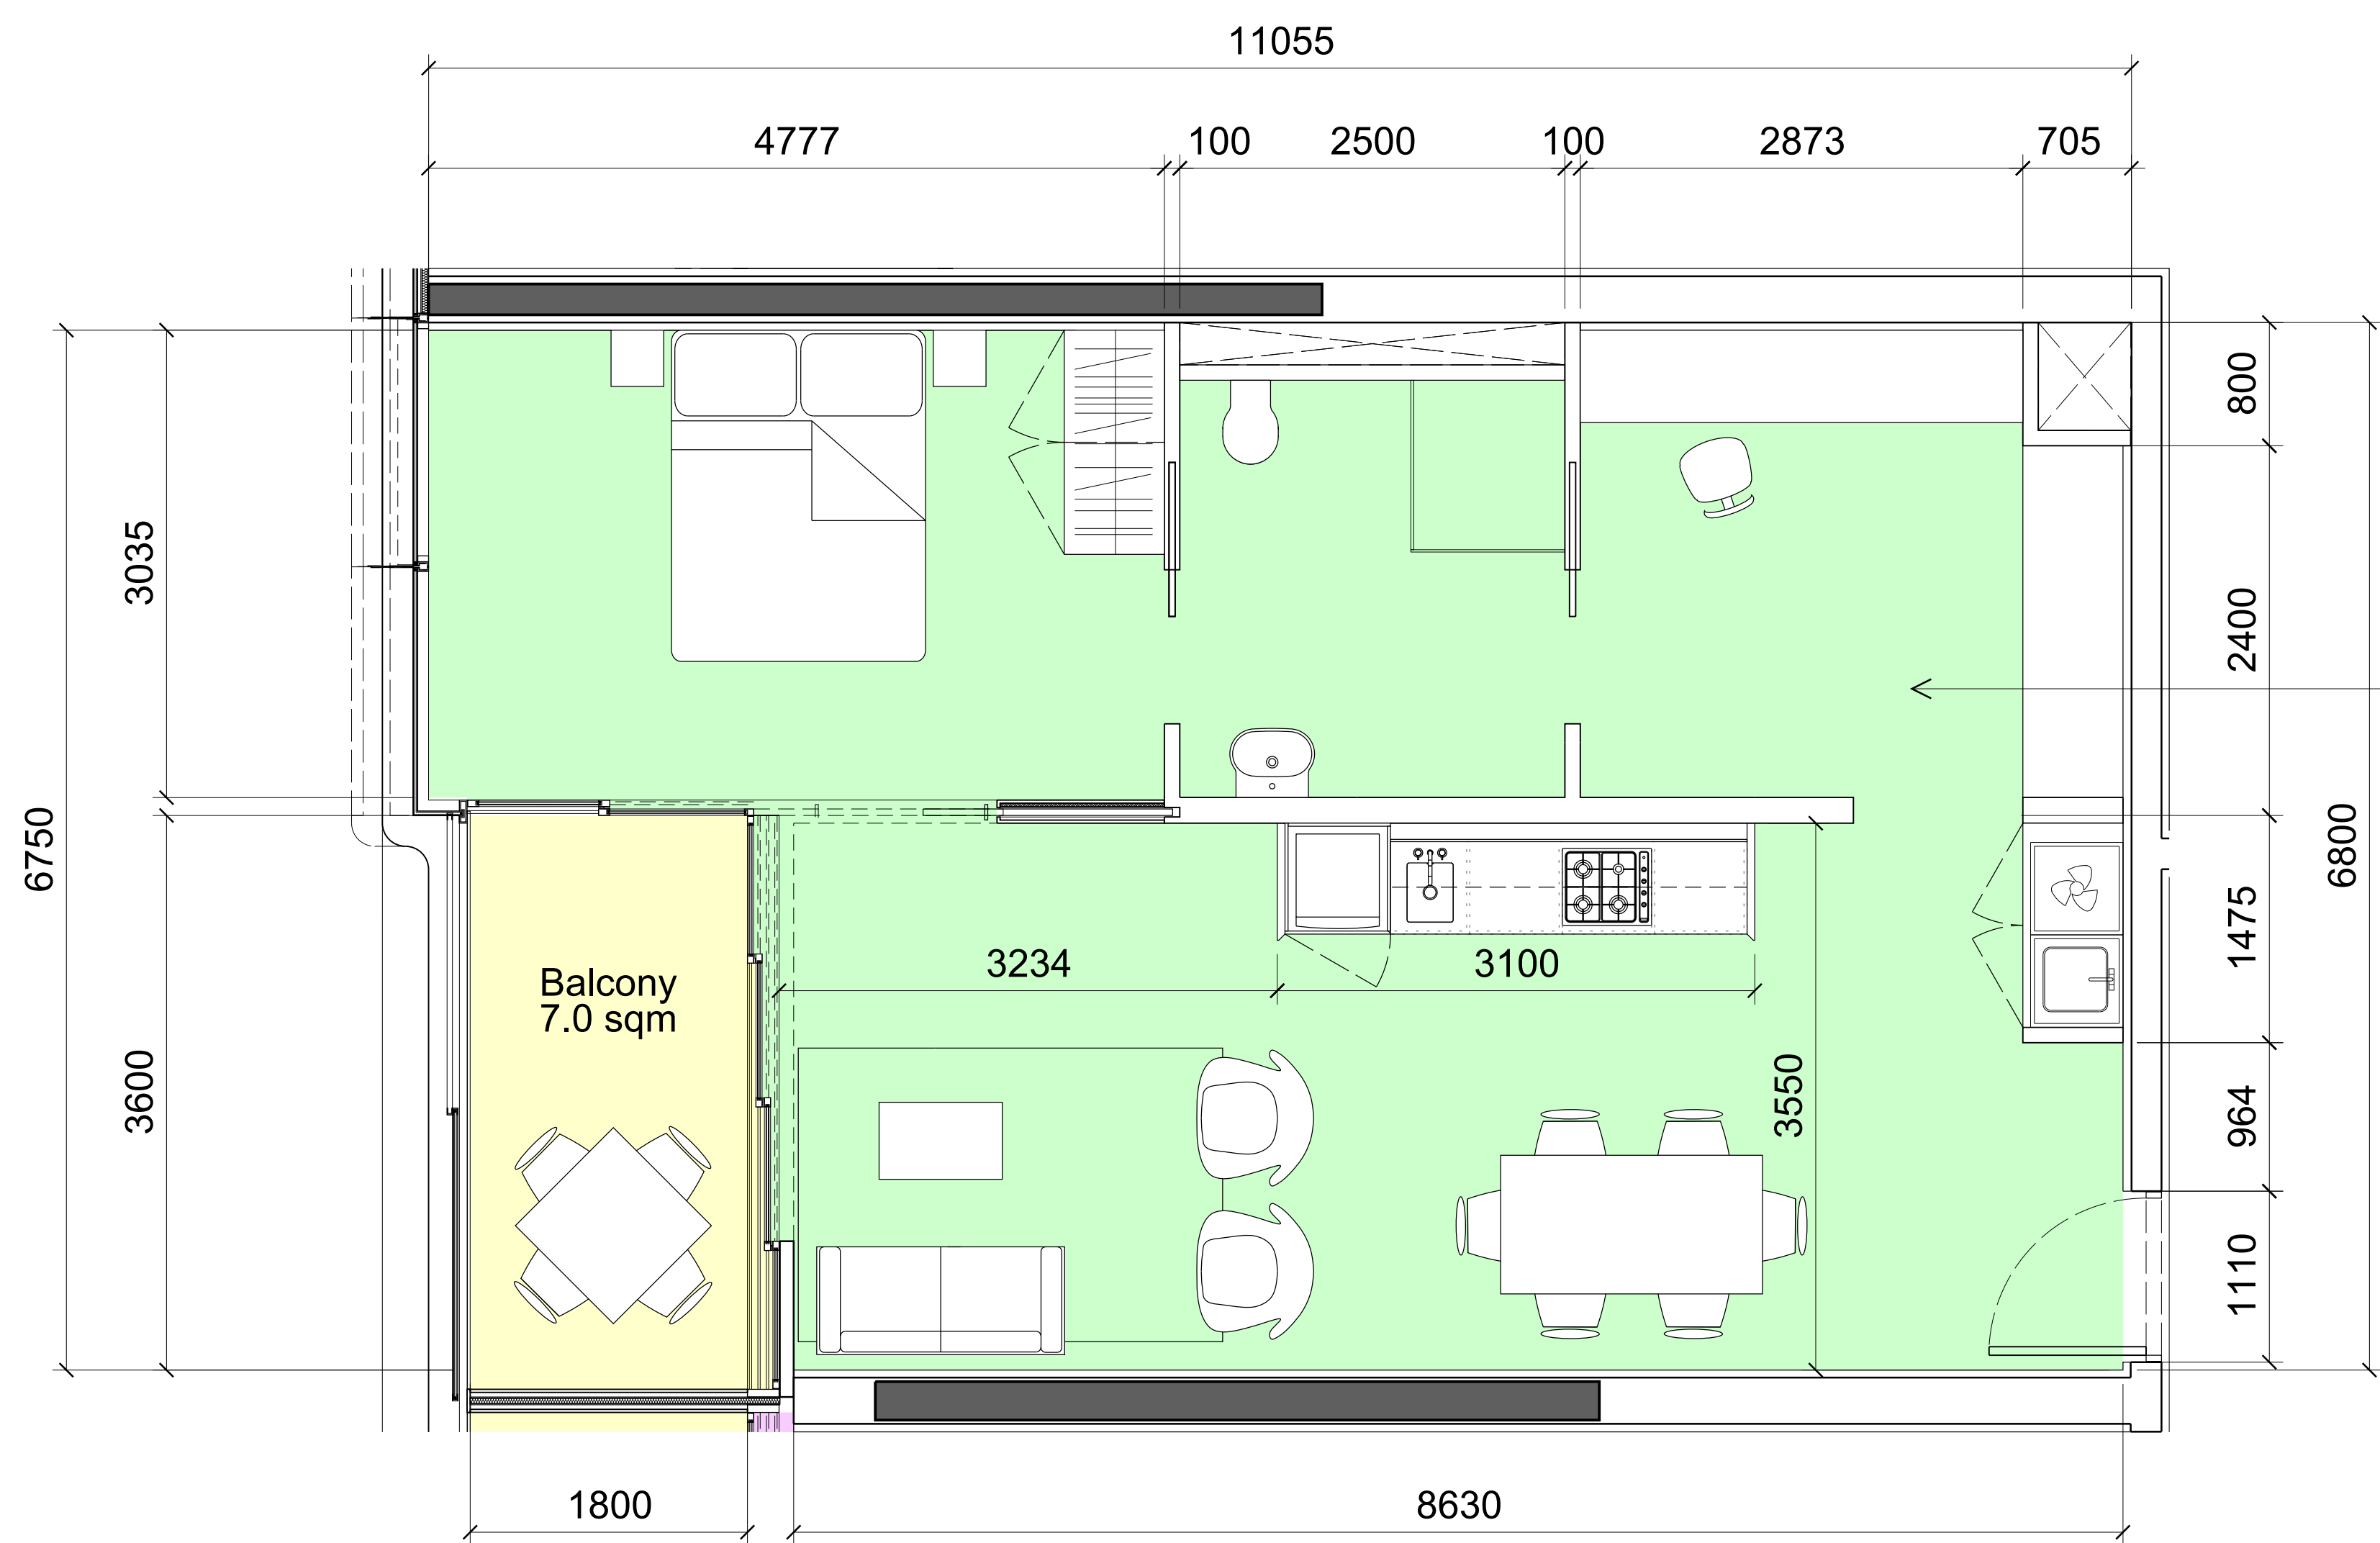



Total storage provided
4.0 m³

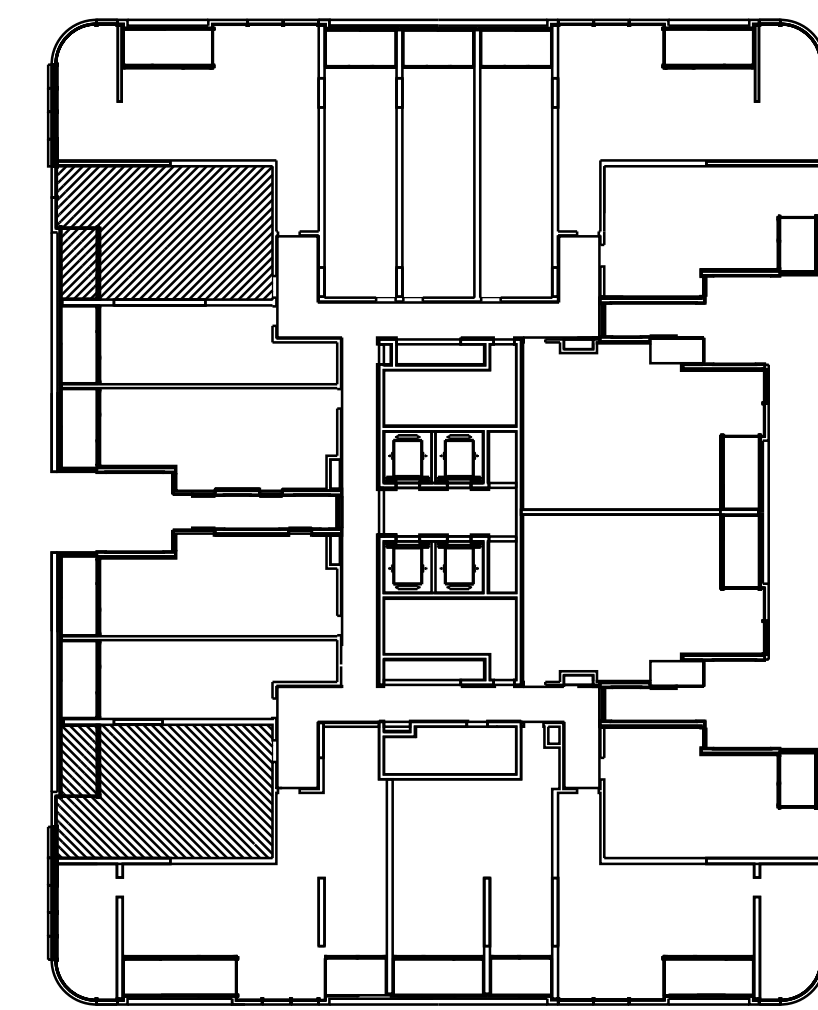


storage
4.0 m³

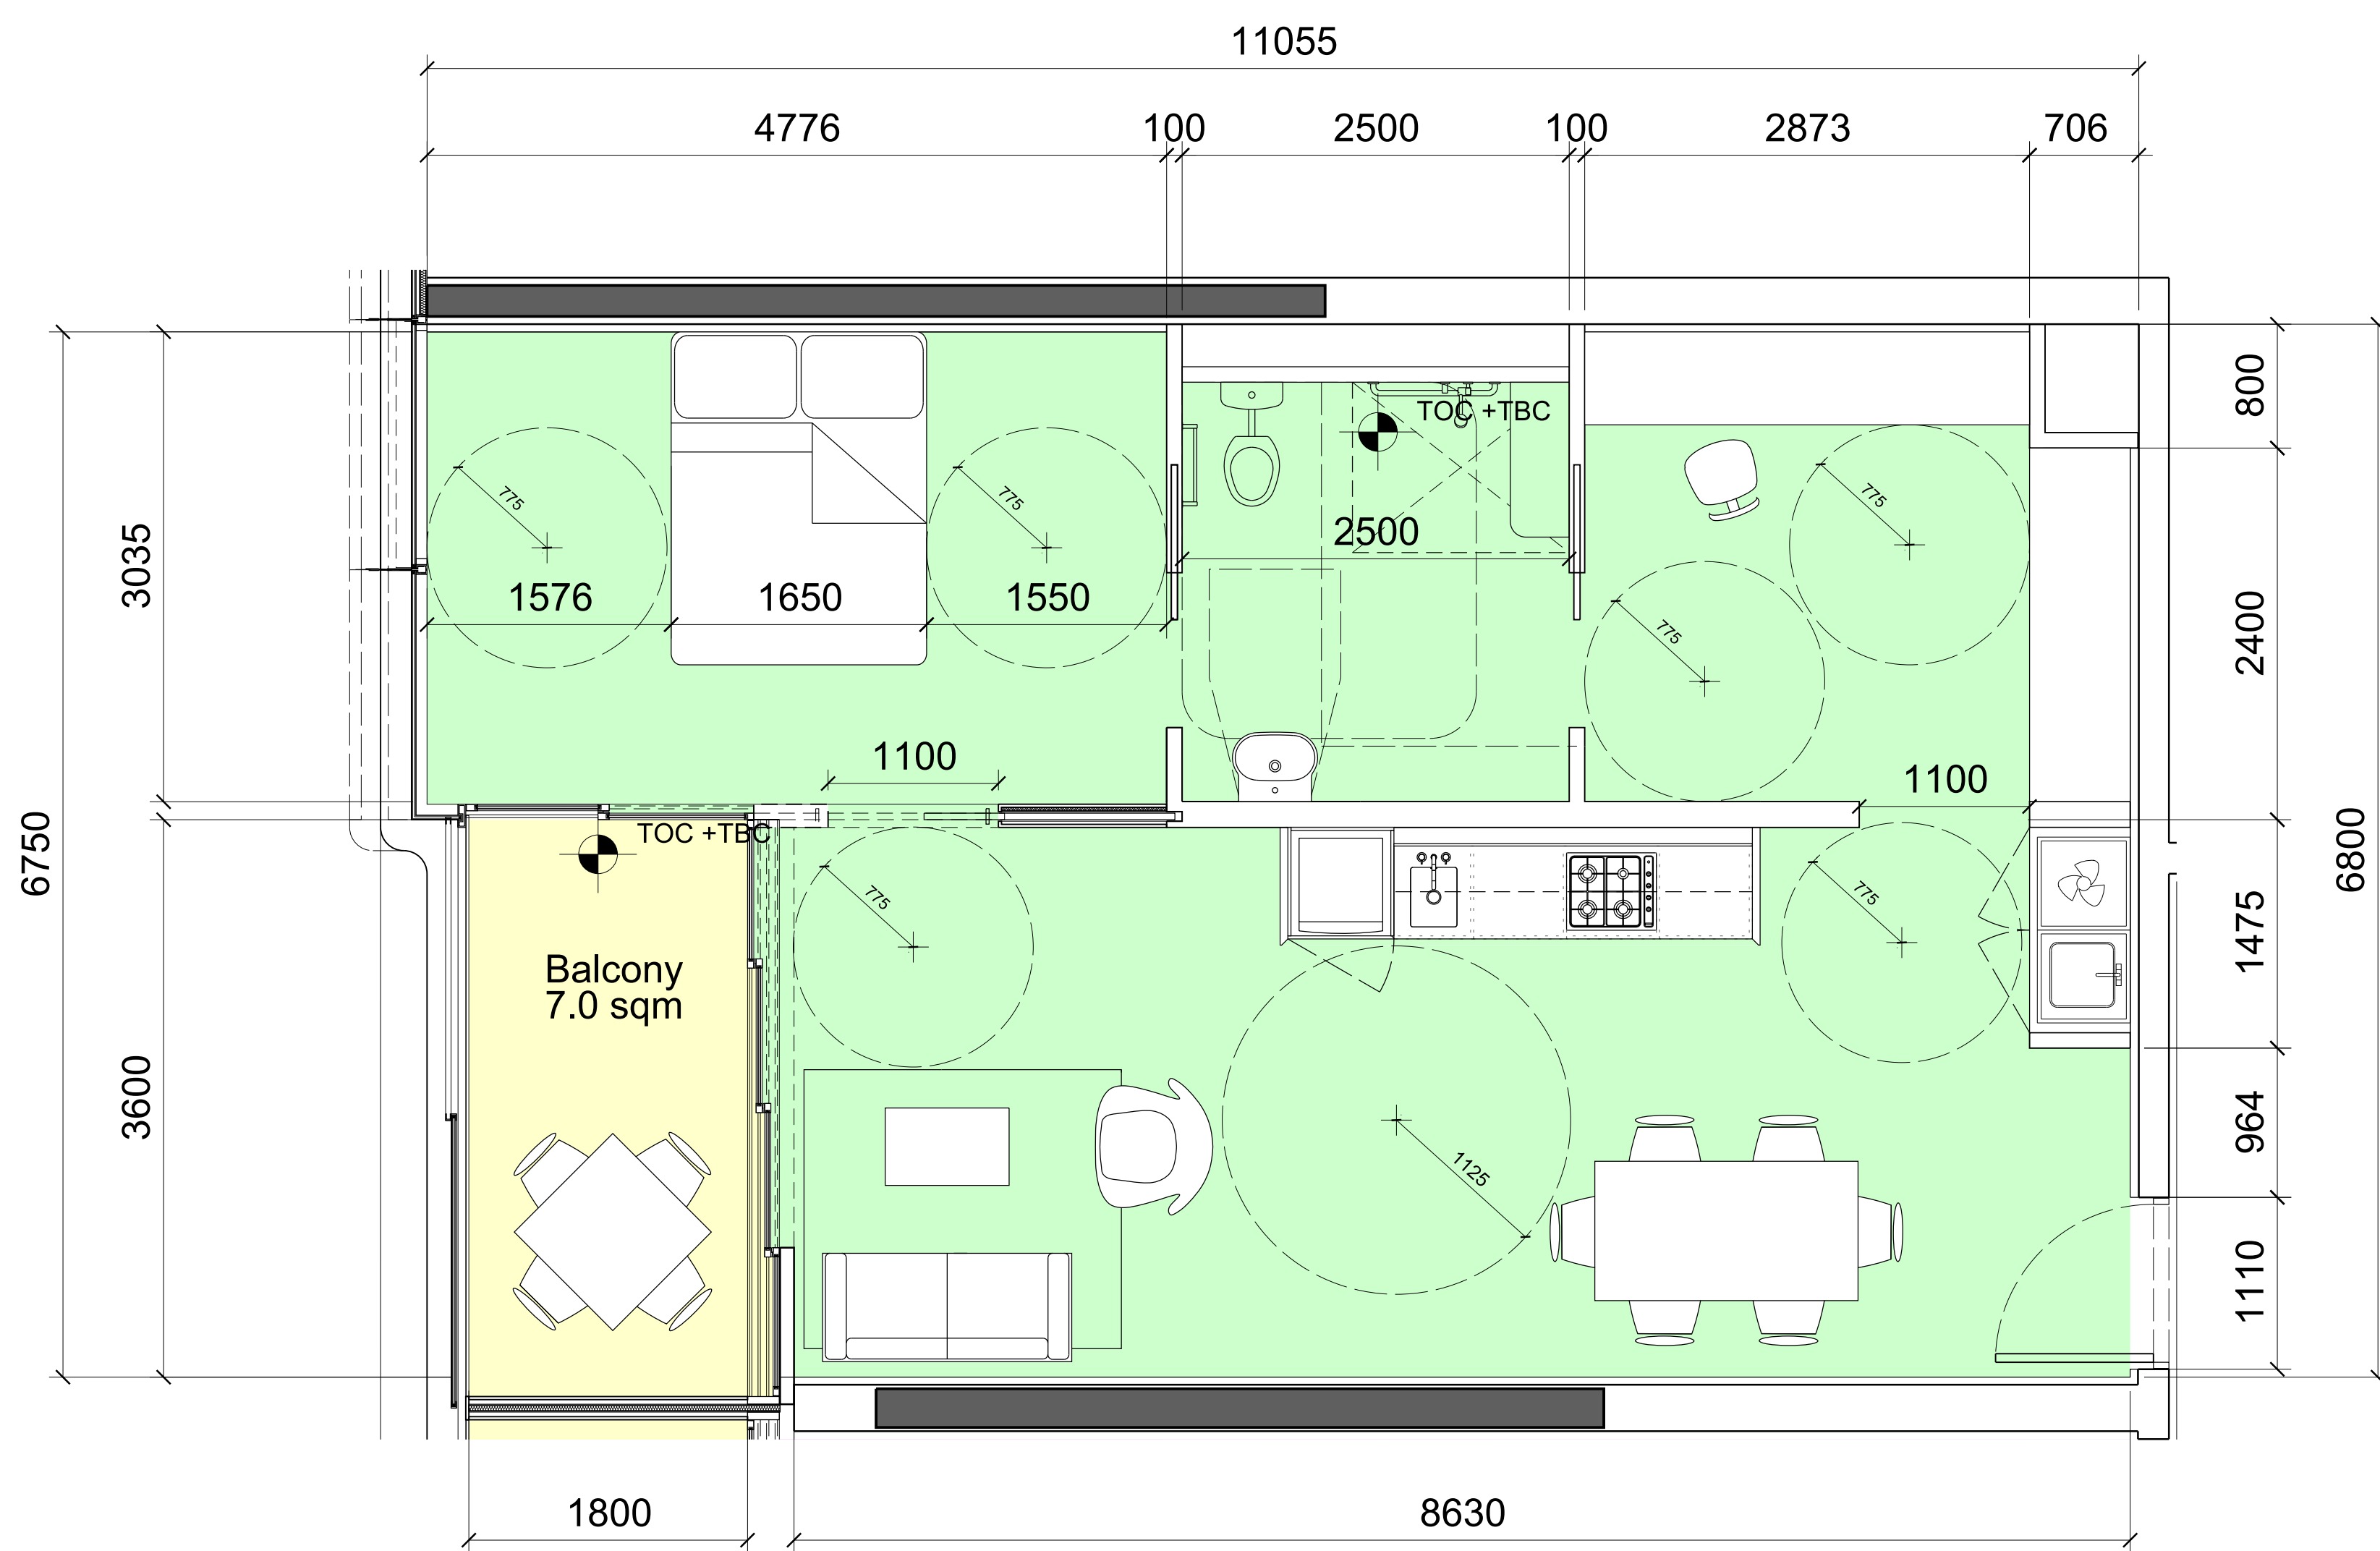

KEY_L-04-15

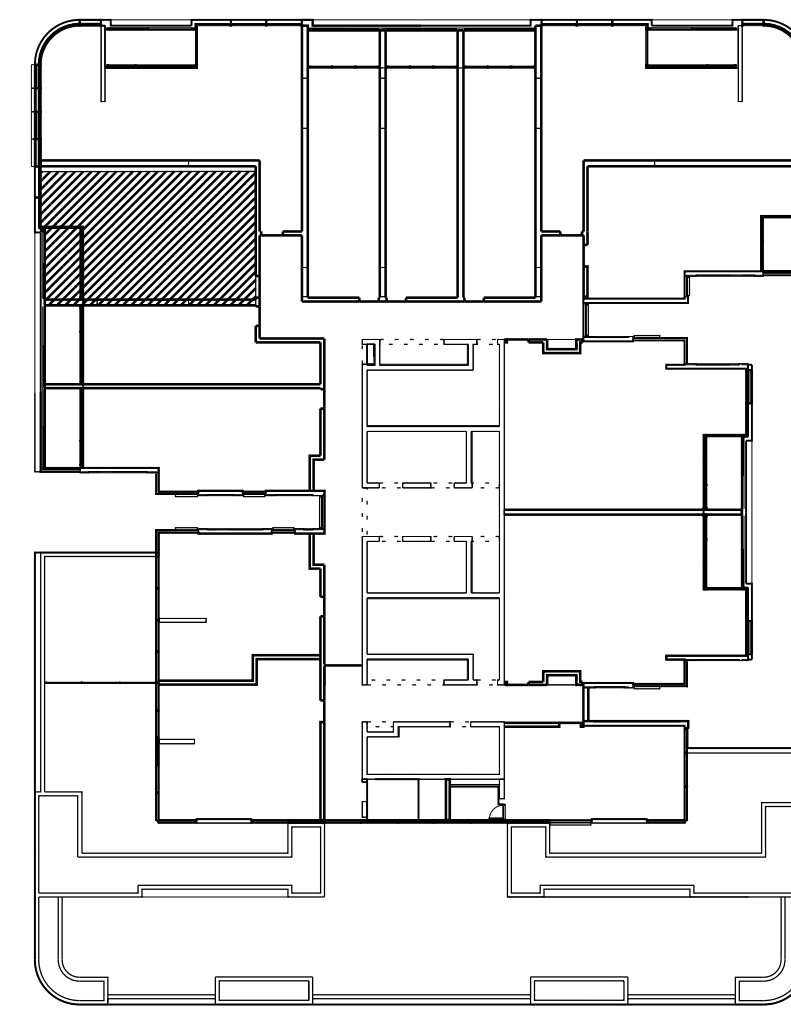

KEY_L-16

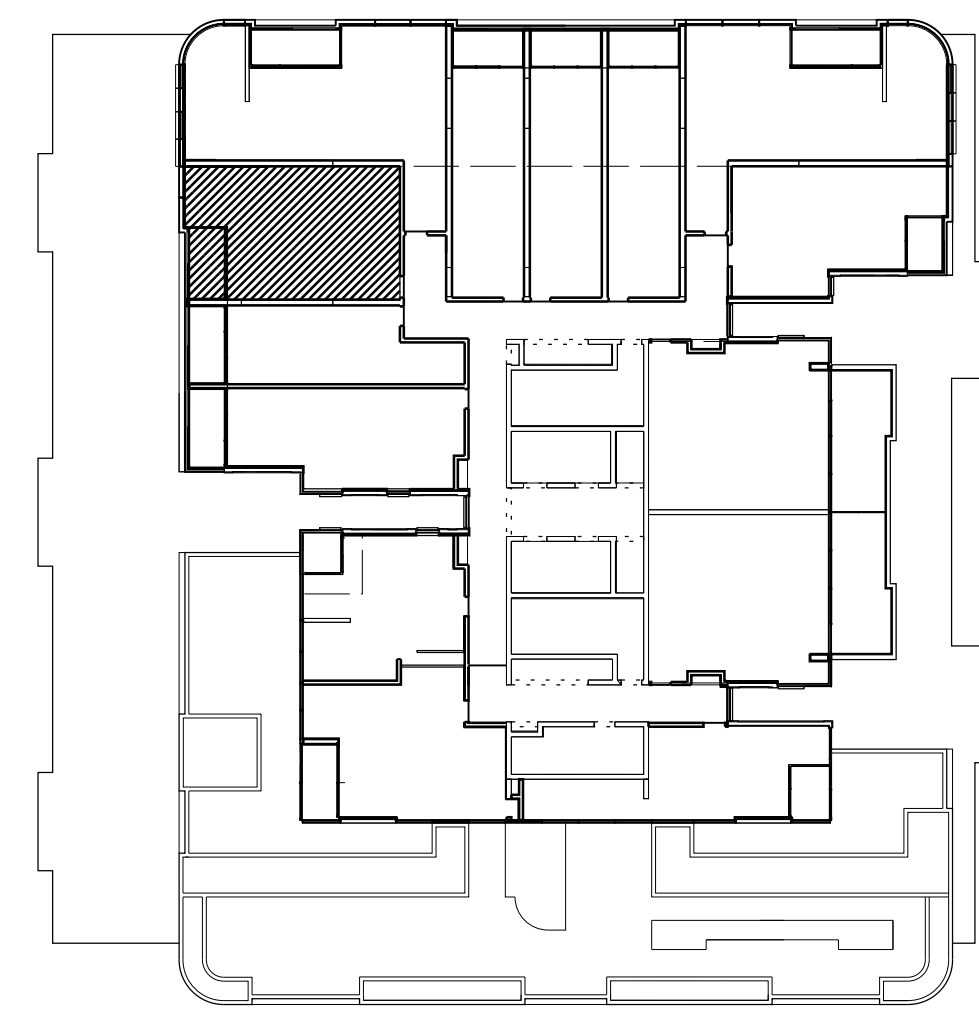


KEY_L-17

- General Notes
1. Do not scale drawings. Dimensions govern.
 2. All dimensions are in millimetres unless noted otherwise.
 3. All dimensions shall be verified on site before proceeding with the work.
 4. Foster + Partners shall be notified in writing of any discrepancies.
 5. Any areas indicated on this sheet are approximate and indicative only.

00	16/01/15	PPR Submission	RP
Rev.	Date	Reason For Issue	Chk

SSD APPLICATION

Key Plan

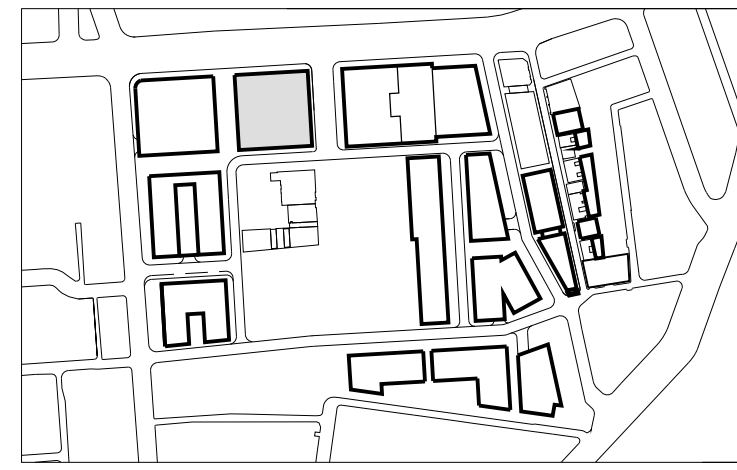

FRASERS PROPERTY

Project Frasers Broadway
20 - 102 Broadway Sydney NSW 2000
Client Frasers Broadway
L11, 488 Kent Street Sydney NSW 2000
T: 02 8823 8800 F: 02 8823 8801

Architect

Foster + Partners

Riverside, 22 Hester Road
London SW11 4AN
T +44 (0)20 7738 0455
F +44 (0)20 7738 1107

Local Collaborating Architect

PTW Architects

Level 17, 9 Castlereagh St
Sydney NSW 2000 Australia
T +61 (0)2 92325877
F +61 (0)2 9221 4139
www.ptw.com.au

Title

Block 1
Apartment Typology
1 Bed + Study Adaptable
Type 08 - Level 04-15, 16, 17

Project No.	Scale @ A3	Date	Drawn By
2094	1:100	16/01/15	BM

Number	Revision
PA-A1-1809	00