



Façade Design

Revised Podium Façade Design - Lobby with Balcony above

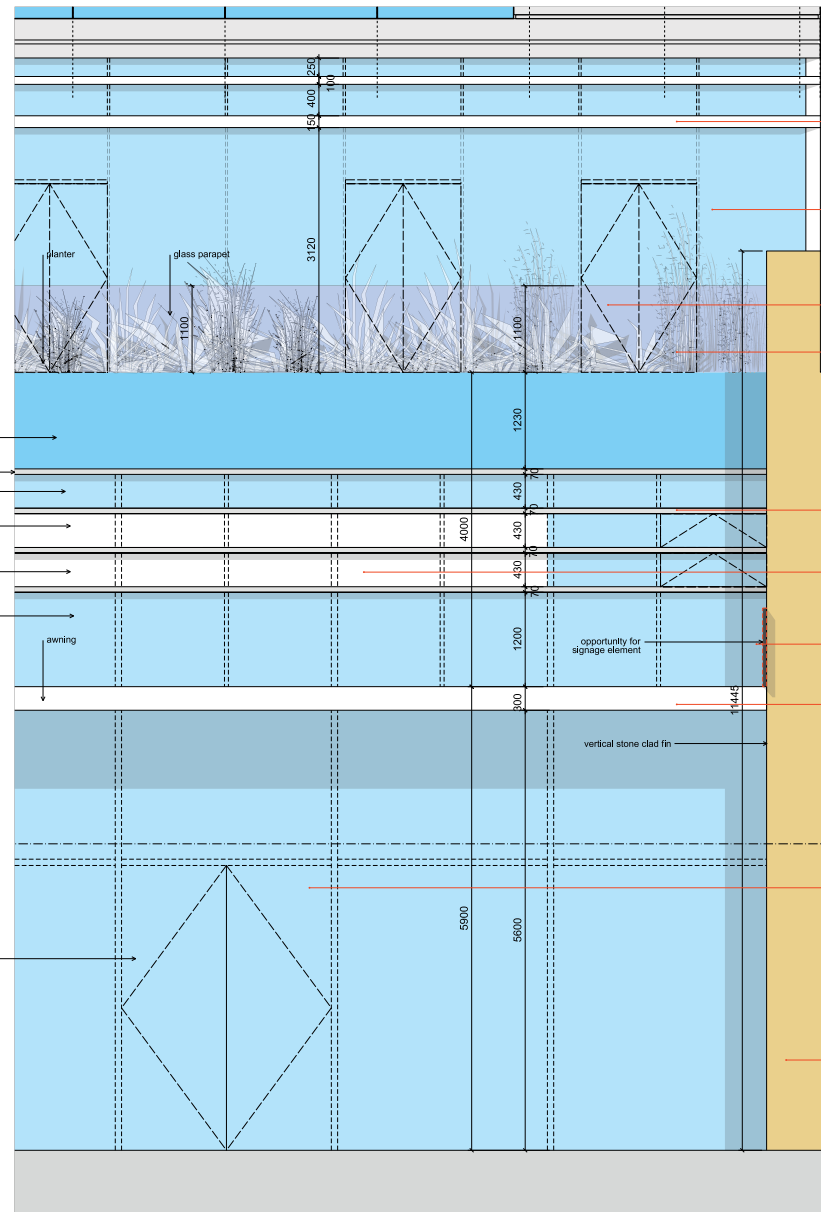

Typical Section and Elevation through Podium Façade - Residential Entrance lobby with Residential Balconies above, NTS

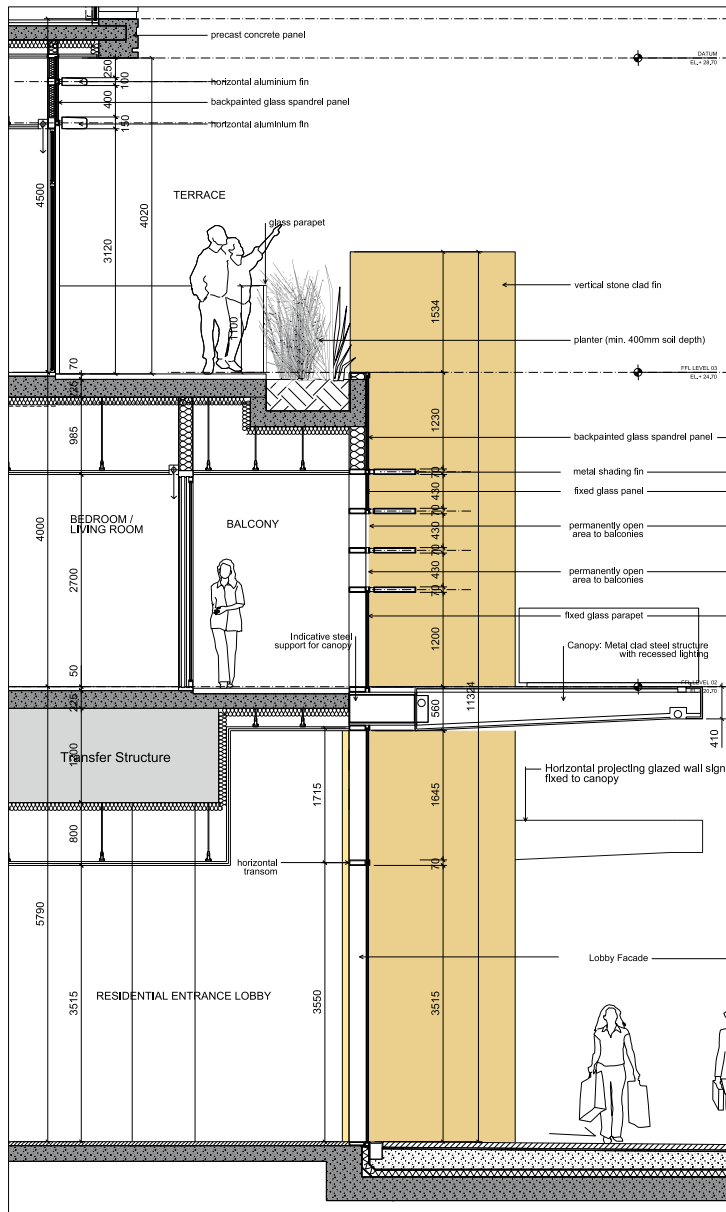