


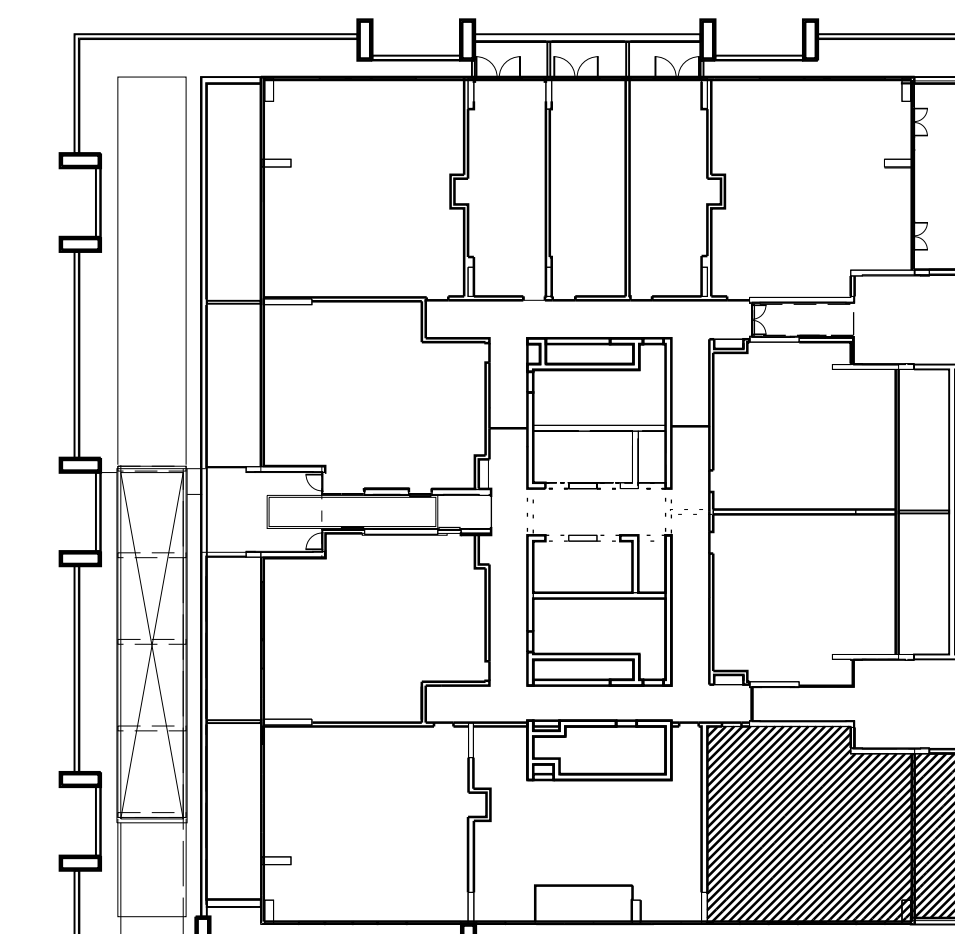

KEY_L-03

General Notes
1. Do not scale drawings. Dimensions govern. 2. All dimensions are in millimetres unless noted otherwise. 3. All dimensions shall be verified on site before proceeding with the work. 4. Foster + Partners shall be notified in writing of any discrepancies. 5. Any areas indicated on this sheet are approximate and indicative only.

[illegible]

SSD APPLICATION

Key Pla



FRASERS PROPERTY

Project Frasers Broadway
20 - 102 Broadway Sydney NSW 2000

Client Frasers Broadway
L11, 488 Kent Street Sydney NSW 2000
T: 02 8823 8800 F: 02 8823 8801

Architect

Foster + Partners

Riverside, 22 Hester Road
London SW11 4AN
T +44 (0)20 7738 0455
F +44 (0)20 7738 1107

Local Collaborating Architect

PTW Architects

Level 17, 9 Castlereagh St
Sydney NSW 2000 Australia
T +61 (0)2 92325877
F +61 (0)2 9221 4139
www.ptw.com.au


Title

Block 1
Apartment Typology
2 Bedroom / Dual Key Apartment
Type 04 - Level 03

Project No. 2094	Scale @ A3 1:100	Date 16/01/15	Drawn By BM
Number PA-A1-1802			Revision 00

© Foster + Partners 2008

16-JAN-2015 14:2

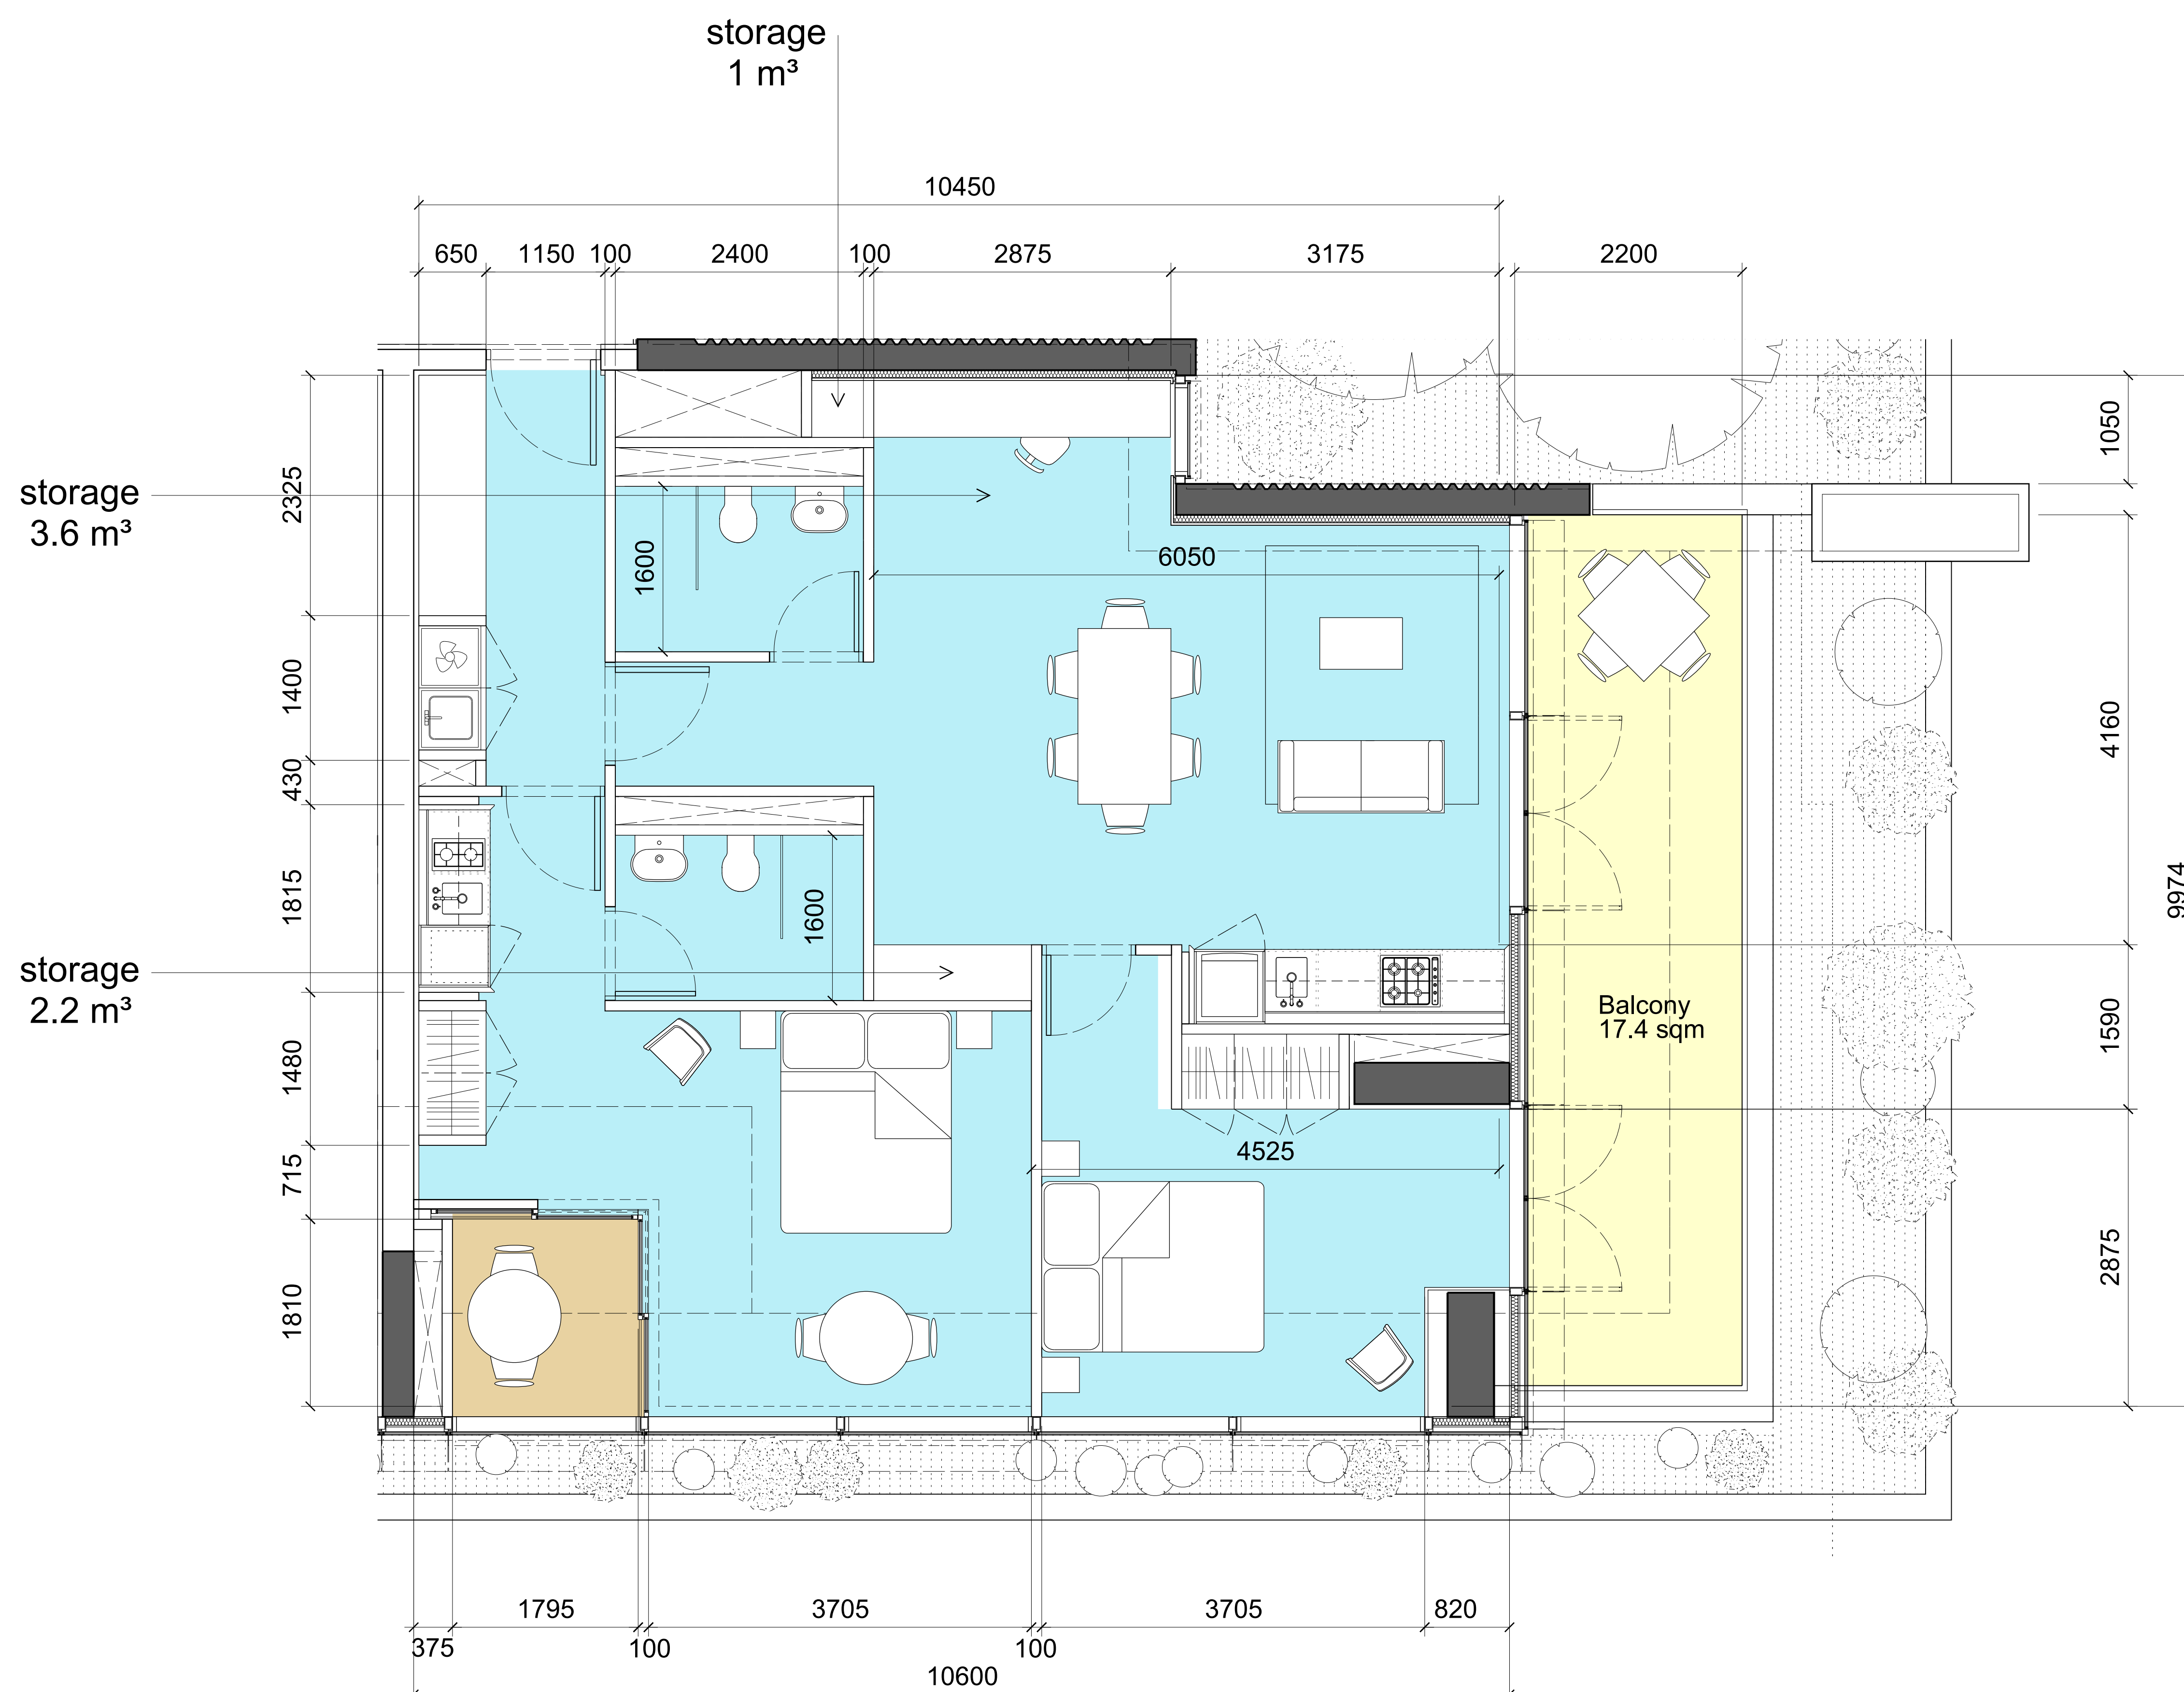

012 Bedroom / Dual Key Apartment - Type 04