


- LEGEND**
- SITE BOUNDARY
  - POST & WIRE FENCE
  - DIRECTION OF TRAFFIC FLOWS
  - ▨ EXISTING BUILDING
  - ▨ PROPOSED NEW BUILDINGS
  - ▨ SOFT LANDSCAPING
  - ▨ PAVED AREA
  - ▨ PROPOSED NEW ROAD
  - PROPOSED TREES
  - PREVAILING WINDS
  - NOISE
  - PEDESTRIAN ACCESS
  - VEHICULAR ACCESS - STAFF
  - VEHICULAR ACCESS - PUBLIC
  - VEHICULAR ACCESS - SERVICE
  - ENTRY - STAFF
  - ENTRY - PUBLIC
  - ENTRY - SERVICE
  - VIEWS
  - SOLAR ACCESS

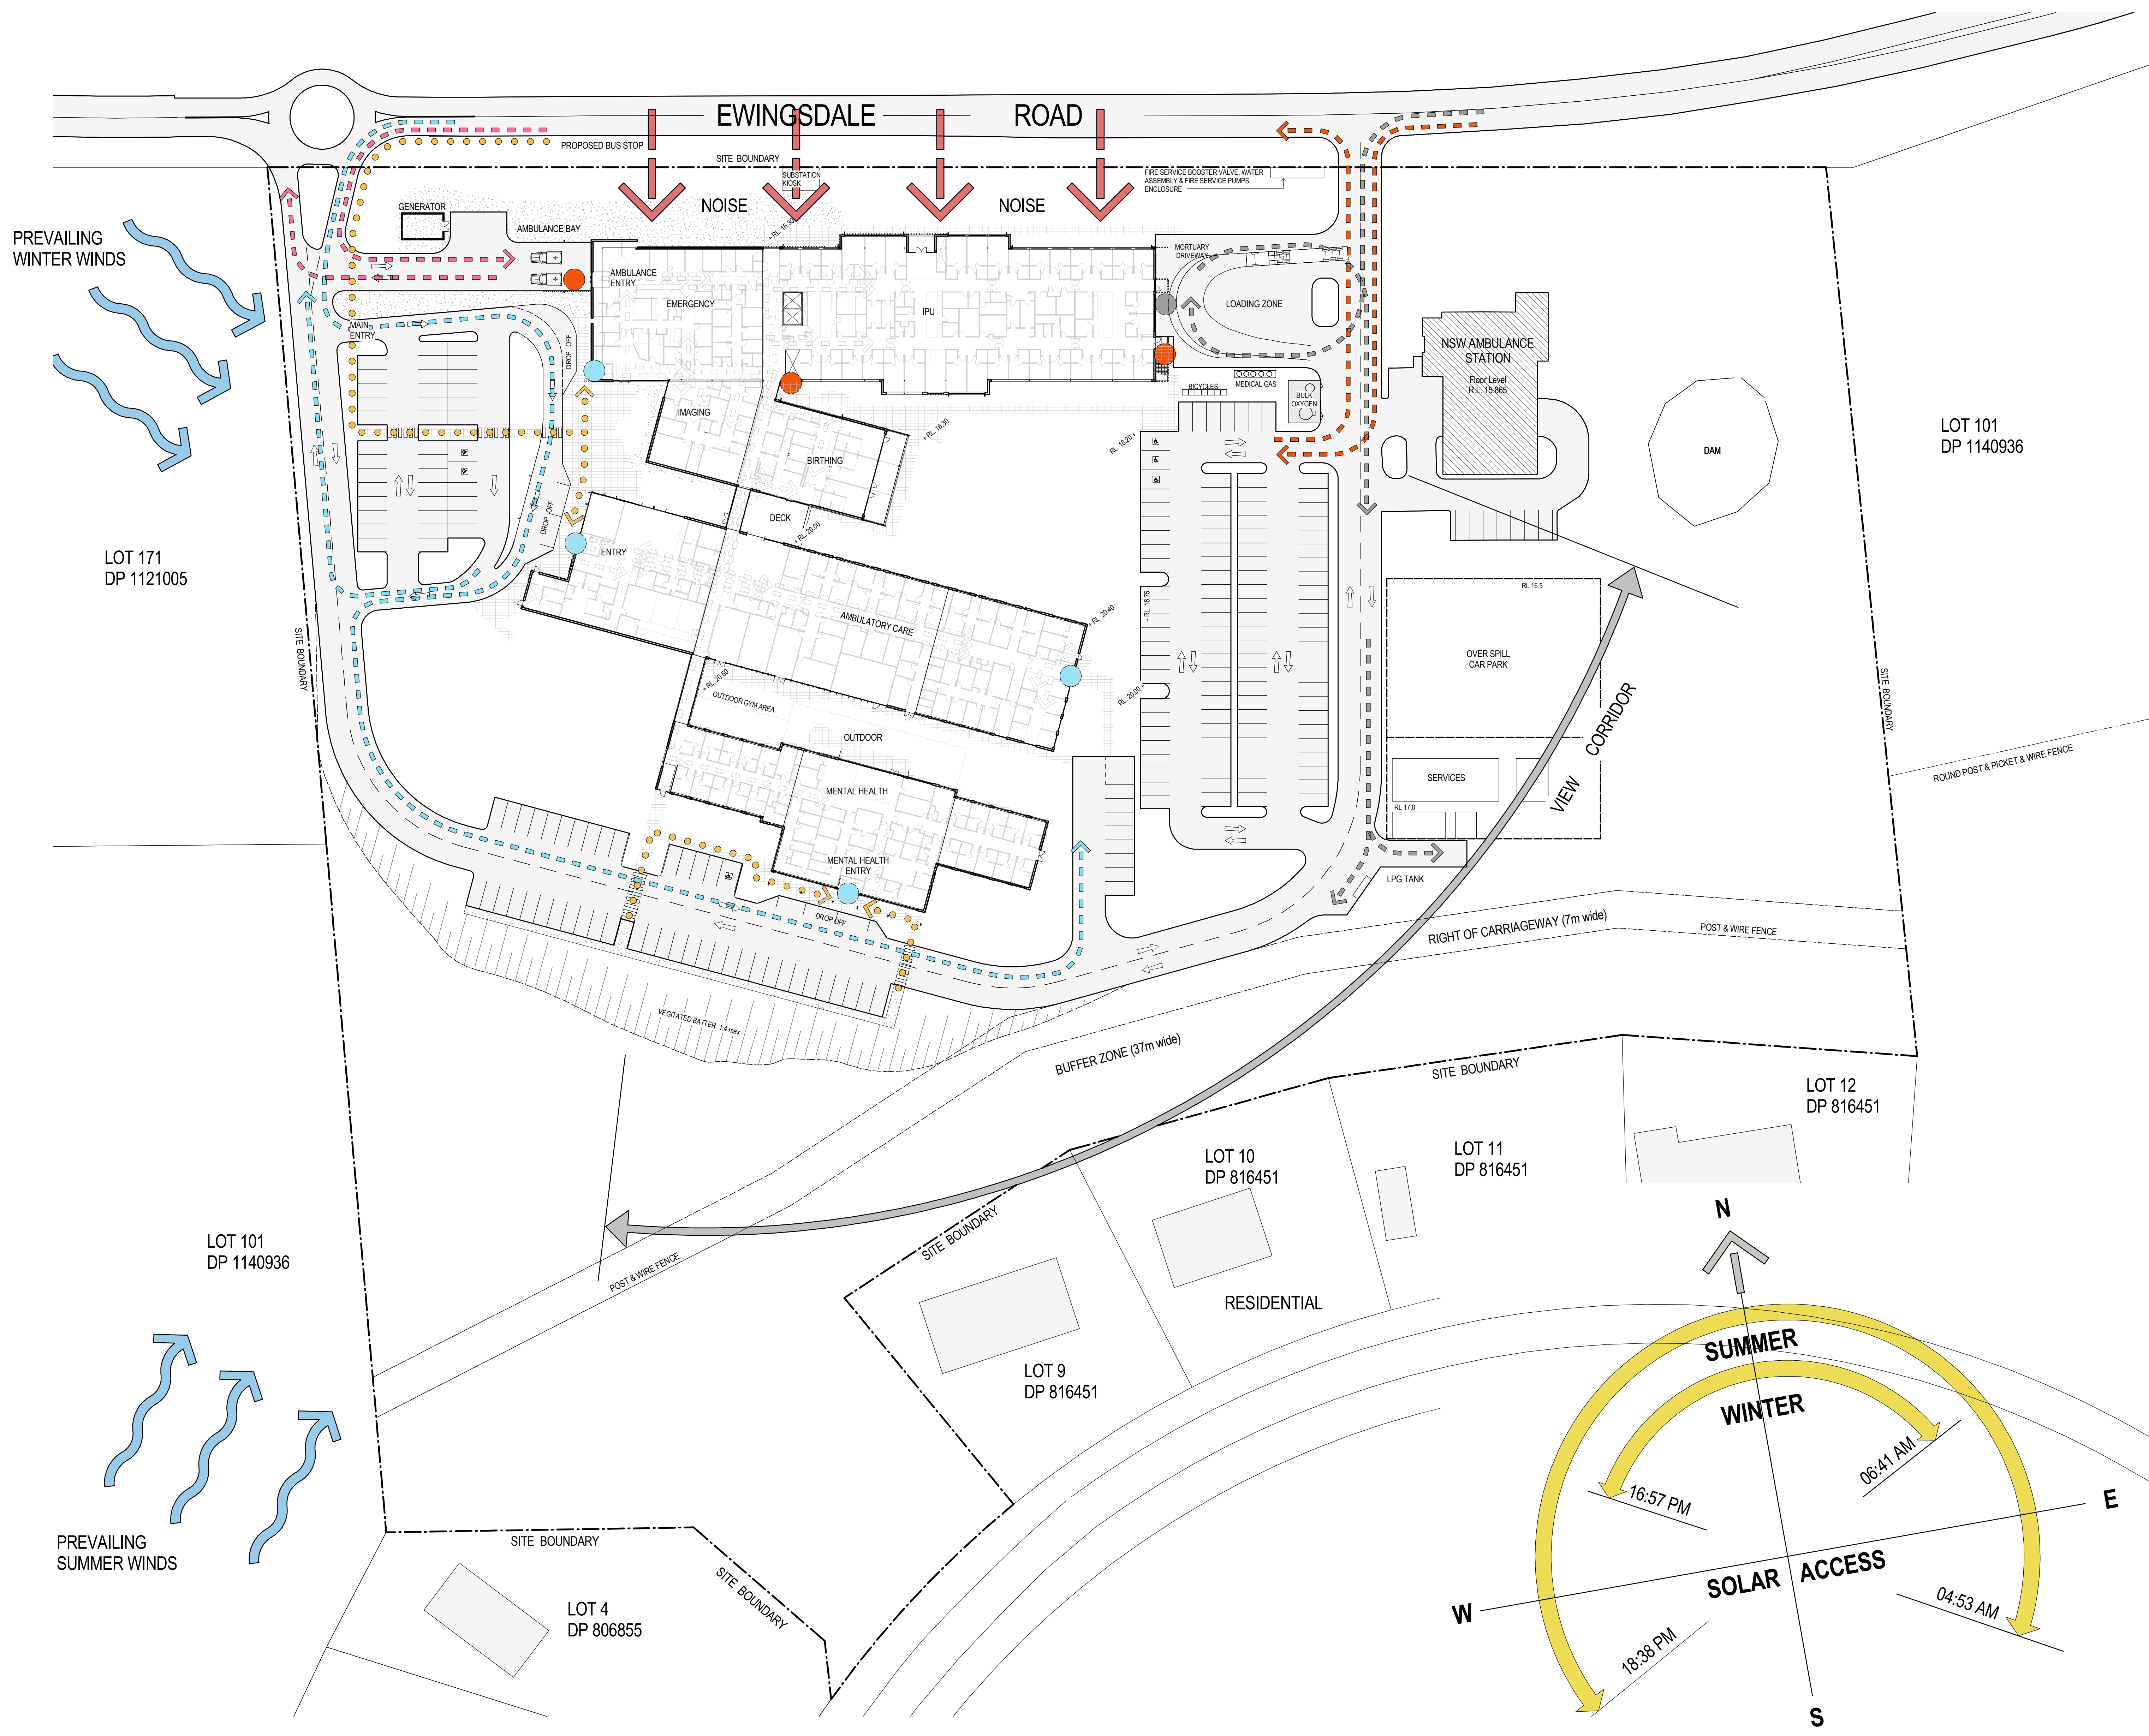

C	ISSUE FOR SSD	13/07/14	AS
B	ISSUE FOR DA	24/07/14	AS
A	DAWET DA	17/07/14	AS
Rev	Description	Date	Appr

Client  
**HEALTH INFRASTRUCTURE**  
NSW Health Infrastructure  
Project  
**BYRON SHIRE CENTRAL HOSPITAL**

Lot 100 DP 1140936 Ewingsdale Road, Ewingsdale

**WOODS BAGOT** AUSTRALIA  
ASIA  
MIDDLE EAST  
EUROPE  
NORTH AMERICA

Drawing title  
**SITE ANALYSIS PLAN**

Checked AD Approved GS Scale As indicated  
© 2014 sheet size

50mm on original  
Project number 120433 Drawing number A1001 Revision C  
Status FOR APPROVAL