



1 SECTION JJ 01-A  
SCALE - 1:100 @ A1 1:200 @A3

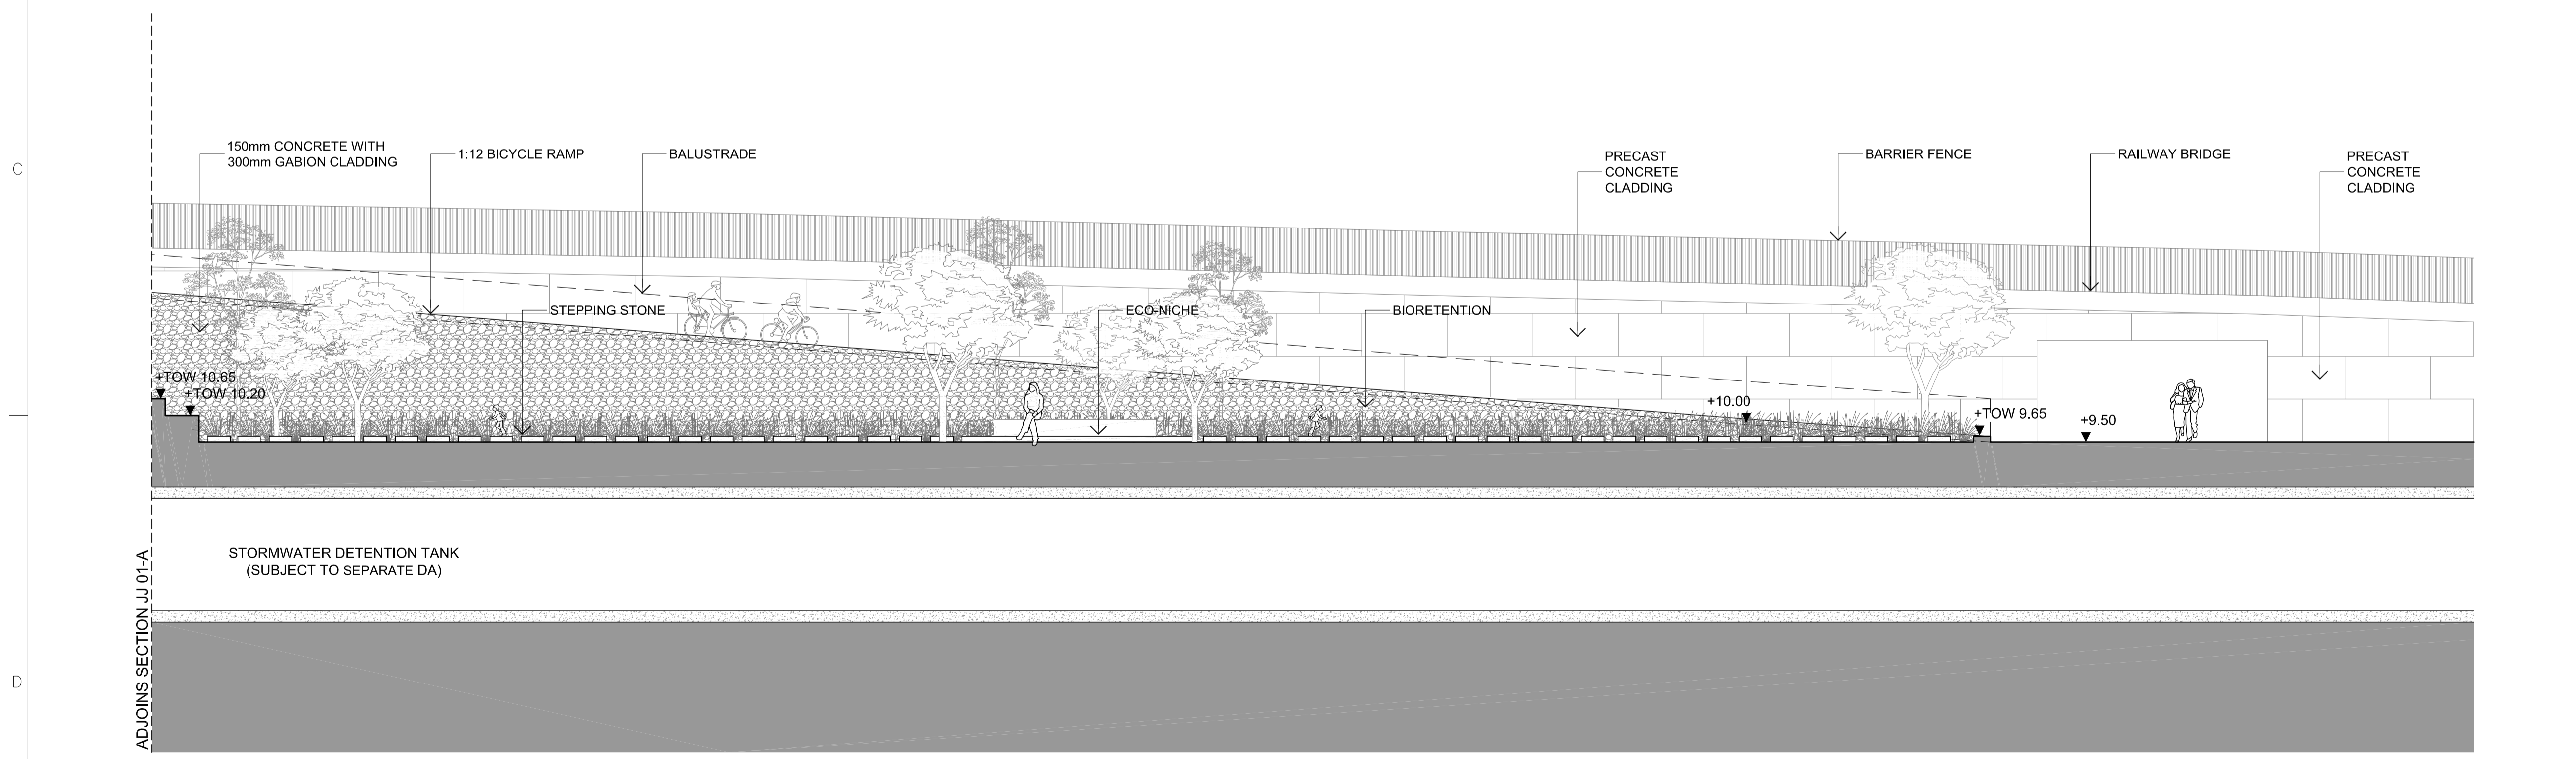

2 SECTION JJ 01-B  
SCALE - 1:100 @ A1 1:200 @A3

- GENERAL NOTES
- THIS DRAWING IS COPYRIGHT AND IS THE PROPERTY OF TURF DESIGN STUDIO AND MUST NOT BE USED WITHOUT PERMISSION.
  - THIS DRAWING IS AN UNCONTROLLED COPY UNLESS STAMPED WITH STATUS.
  - THE CONTRACTOR MUST VERIFY ALL DIMENSIONS AND LEVELS ON SITE AS THIS IS NOT A SHOP DRAWING.
  - THE CONTRACTOR MUST REFER ANY DISCREPANCIES TO THE SUPERINTENDENTS REPRESENTATIVE BEFORE PROCEEDING WITH THE WORK.
  - THE CONTRACTOR MUST NOT SCALE FROM THESE DRAWINGS. USE NOMINATED DIMENSIONS AND LEVELS.
  - THIS DRAWING MUST BE READ IN CONJUNCTION WITH THE TOTAL CONTRACT PACKAGE INCLUDING DRAWINGS AND SPECIFICATIONS OF ALL CONSULTANTS.
- SURVEY INFORMATION
- TURF DESIGN STUDIO DO NOT WARRANT THE ACCURACY OF SURVEY INFORMATION.

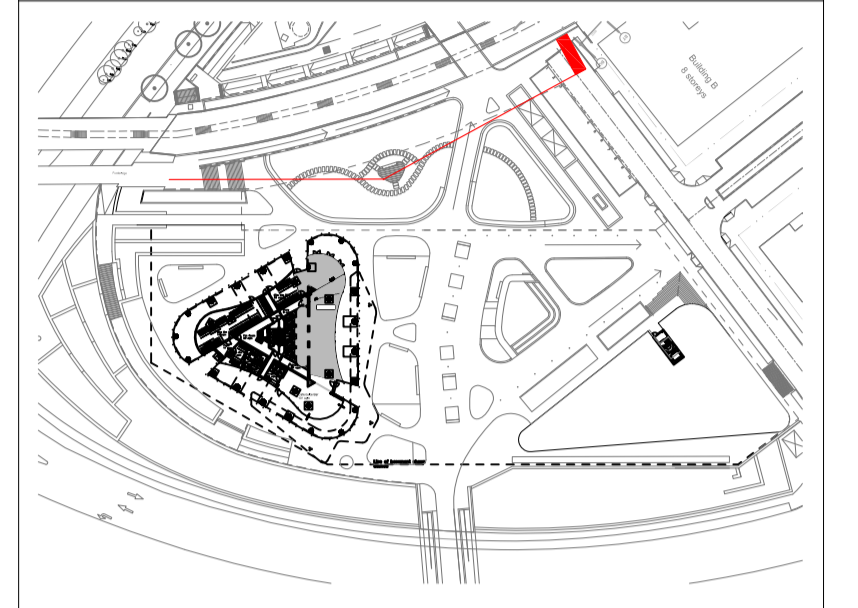

Rev	Date	Description	Drawn	Checked
P3	07.11.2014	Preliminary For Discussion	HY	MH
P2	19.09.2014	Preliminary For Discussion	HY	MH
P1	12.09.2014	Preliminary For Discussion	HY	MH

Consultant

**turf**  
Turf Design Studio, P.O. Box 419 Cronulla NSW 2230, 95 Kingsway, Cronulla 2230  
Phone (+61 2) 9527 3380, Fax (+61 2) 9527 2307  
Email: sydney@turfdesign.com

Client: **ecove**  
Ecove: Cnr Australia Avenue & Henri Elliot Avenue, Sydney Olympic Park, NSW 2127, Phone: 1300 88 20 88, Email: mail@ecove.com.au

Architect: **BATESSMART.**

Project: **SOP SITE 68 - Main Site**

Drawing Title: **Landscape Section JJ**

Drawing Status: **FOR INFORMATION**

Drawing No. <b>DA-MS-LS-010</b>	Revision <b>P3</b>
---------------------------------	--------------------