


SECTION THROUGH BIORETENTION AND INTAKE VENT
SCALE 1:400 @ A3

DETAILED SECTION BELOW

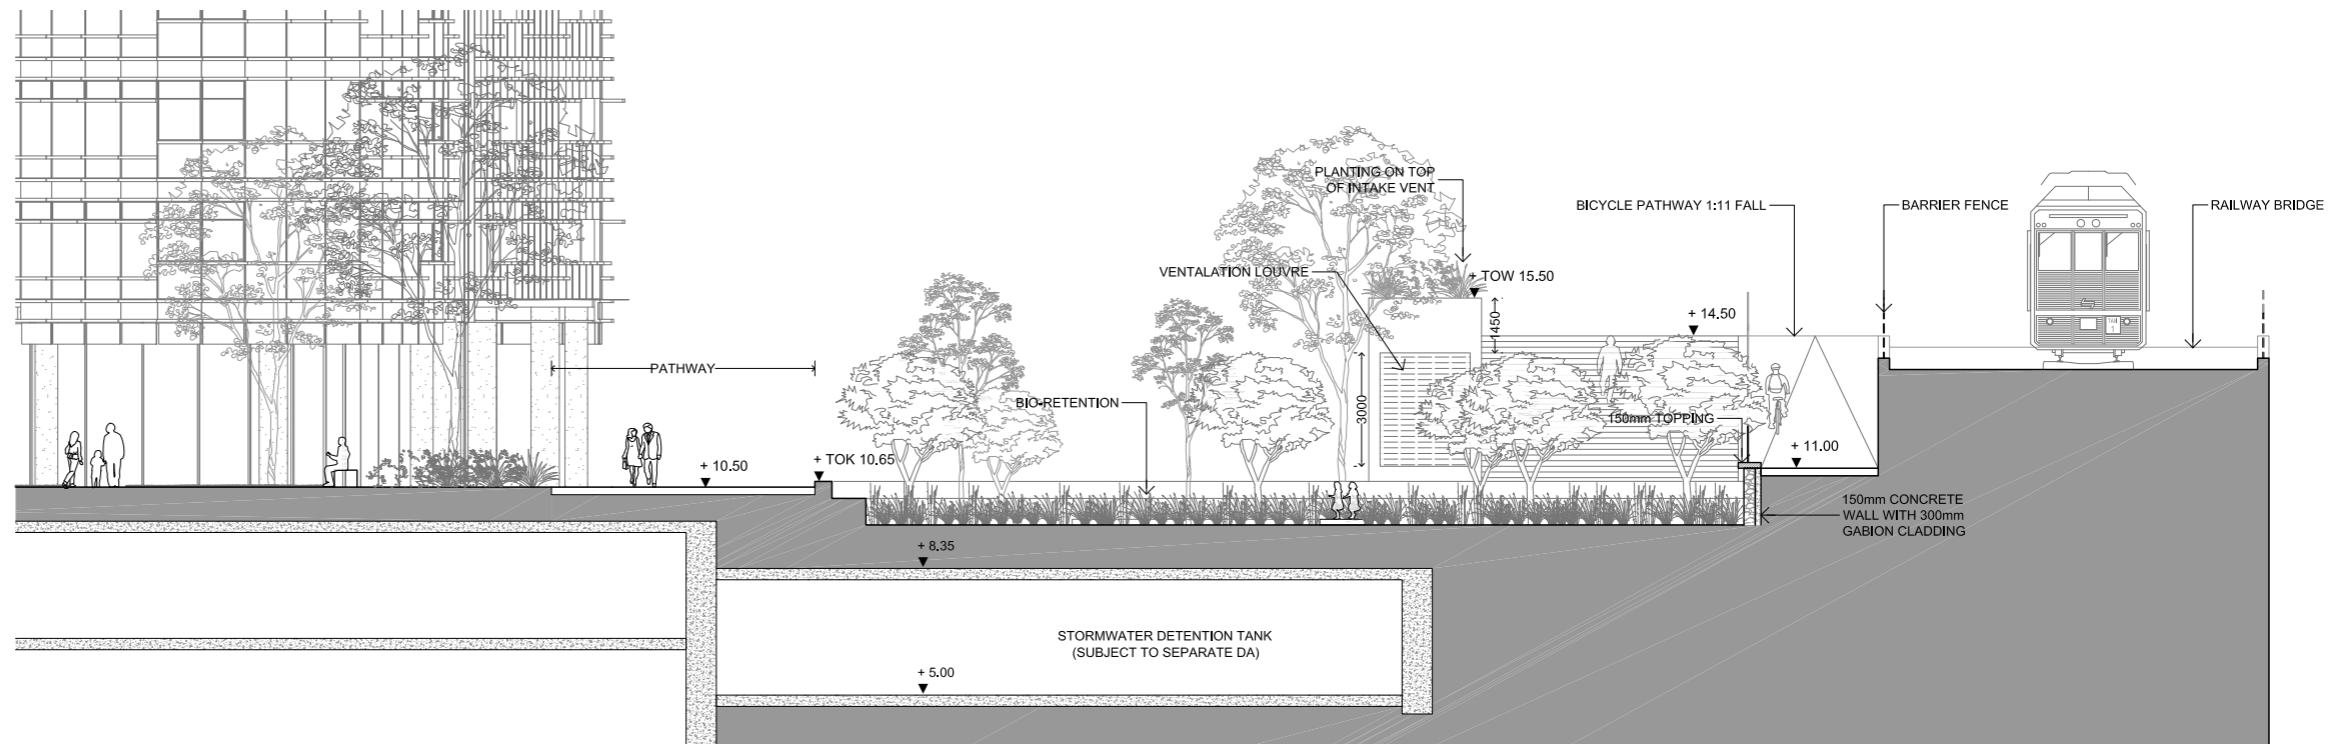

SECTION THROUGH BIORETENTION AND INTAKE VENT
SCALE 1:200 @ A3