





1. Composite metal or terracotta spandrel

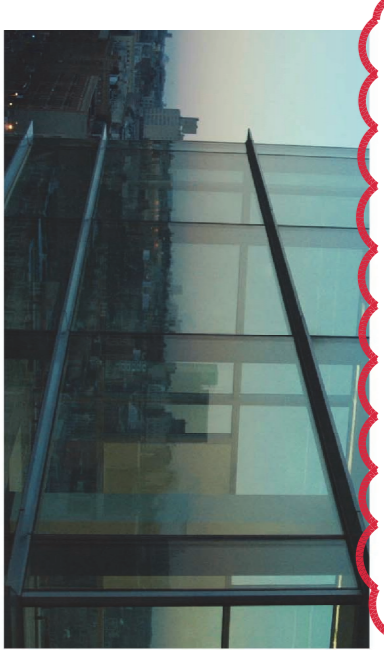

2. Fixed double-glazed curtain wall facade system

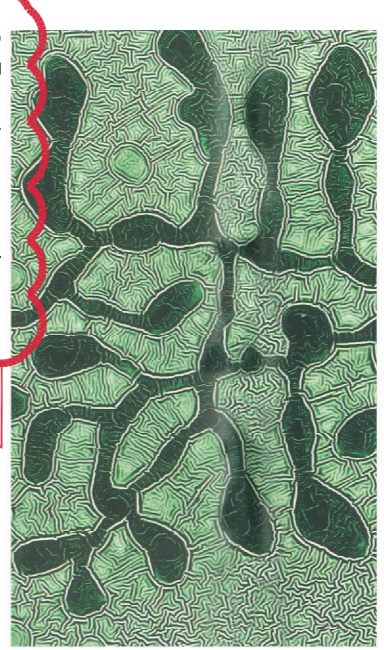

3. Facade patterning



4. Integrated planting




5. Glass louvers




6. Anodized aluminum horizontal sun shades



7. Horizontal Louvers

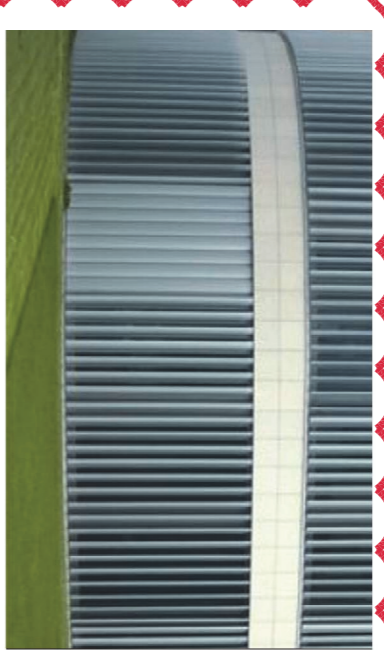

8. Vertical Aluminum Profile

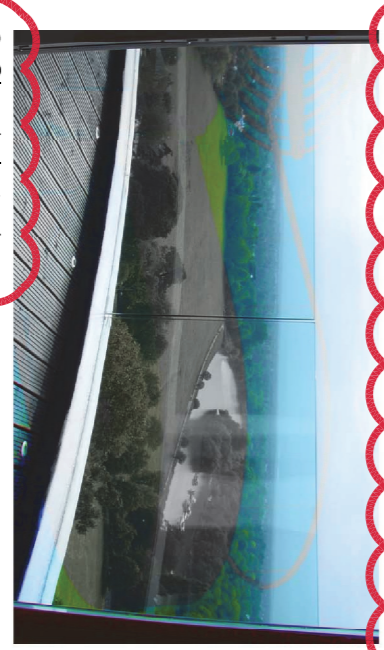

9. Glass balustrade





10. Operable glass awning windows


03.7A/B
C/D

RL 127.40
(unchanged from approved)

Approved Roof Profile

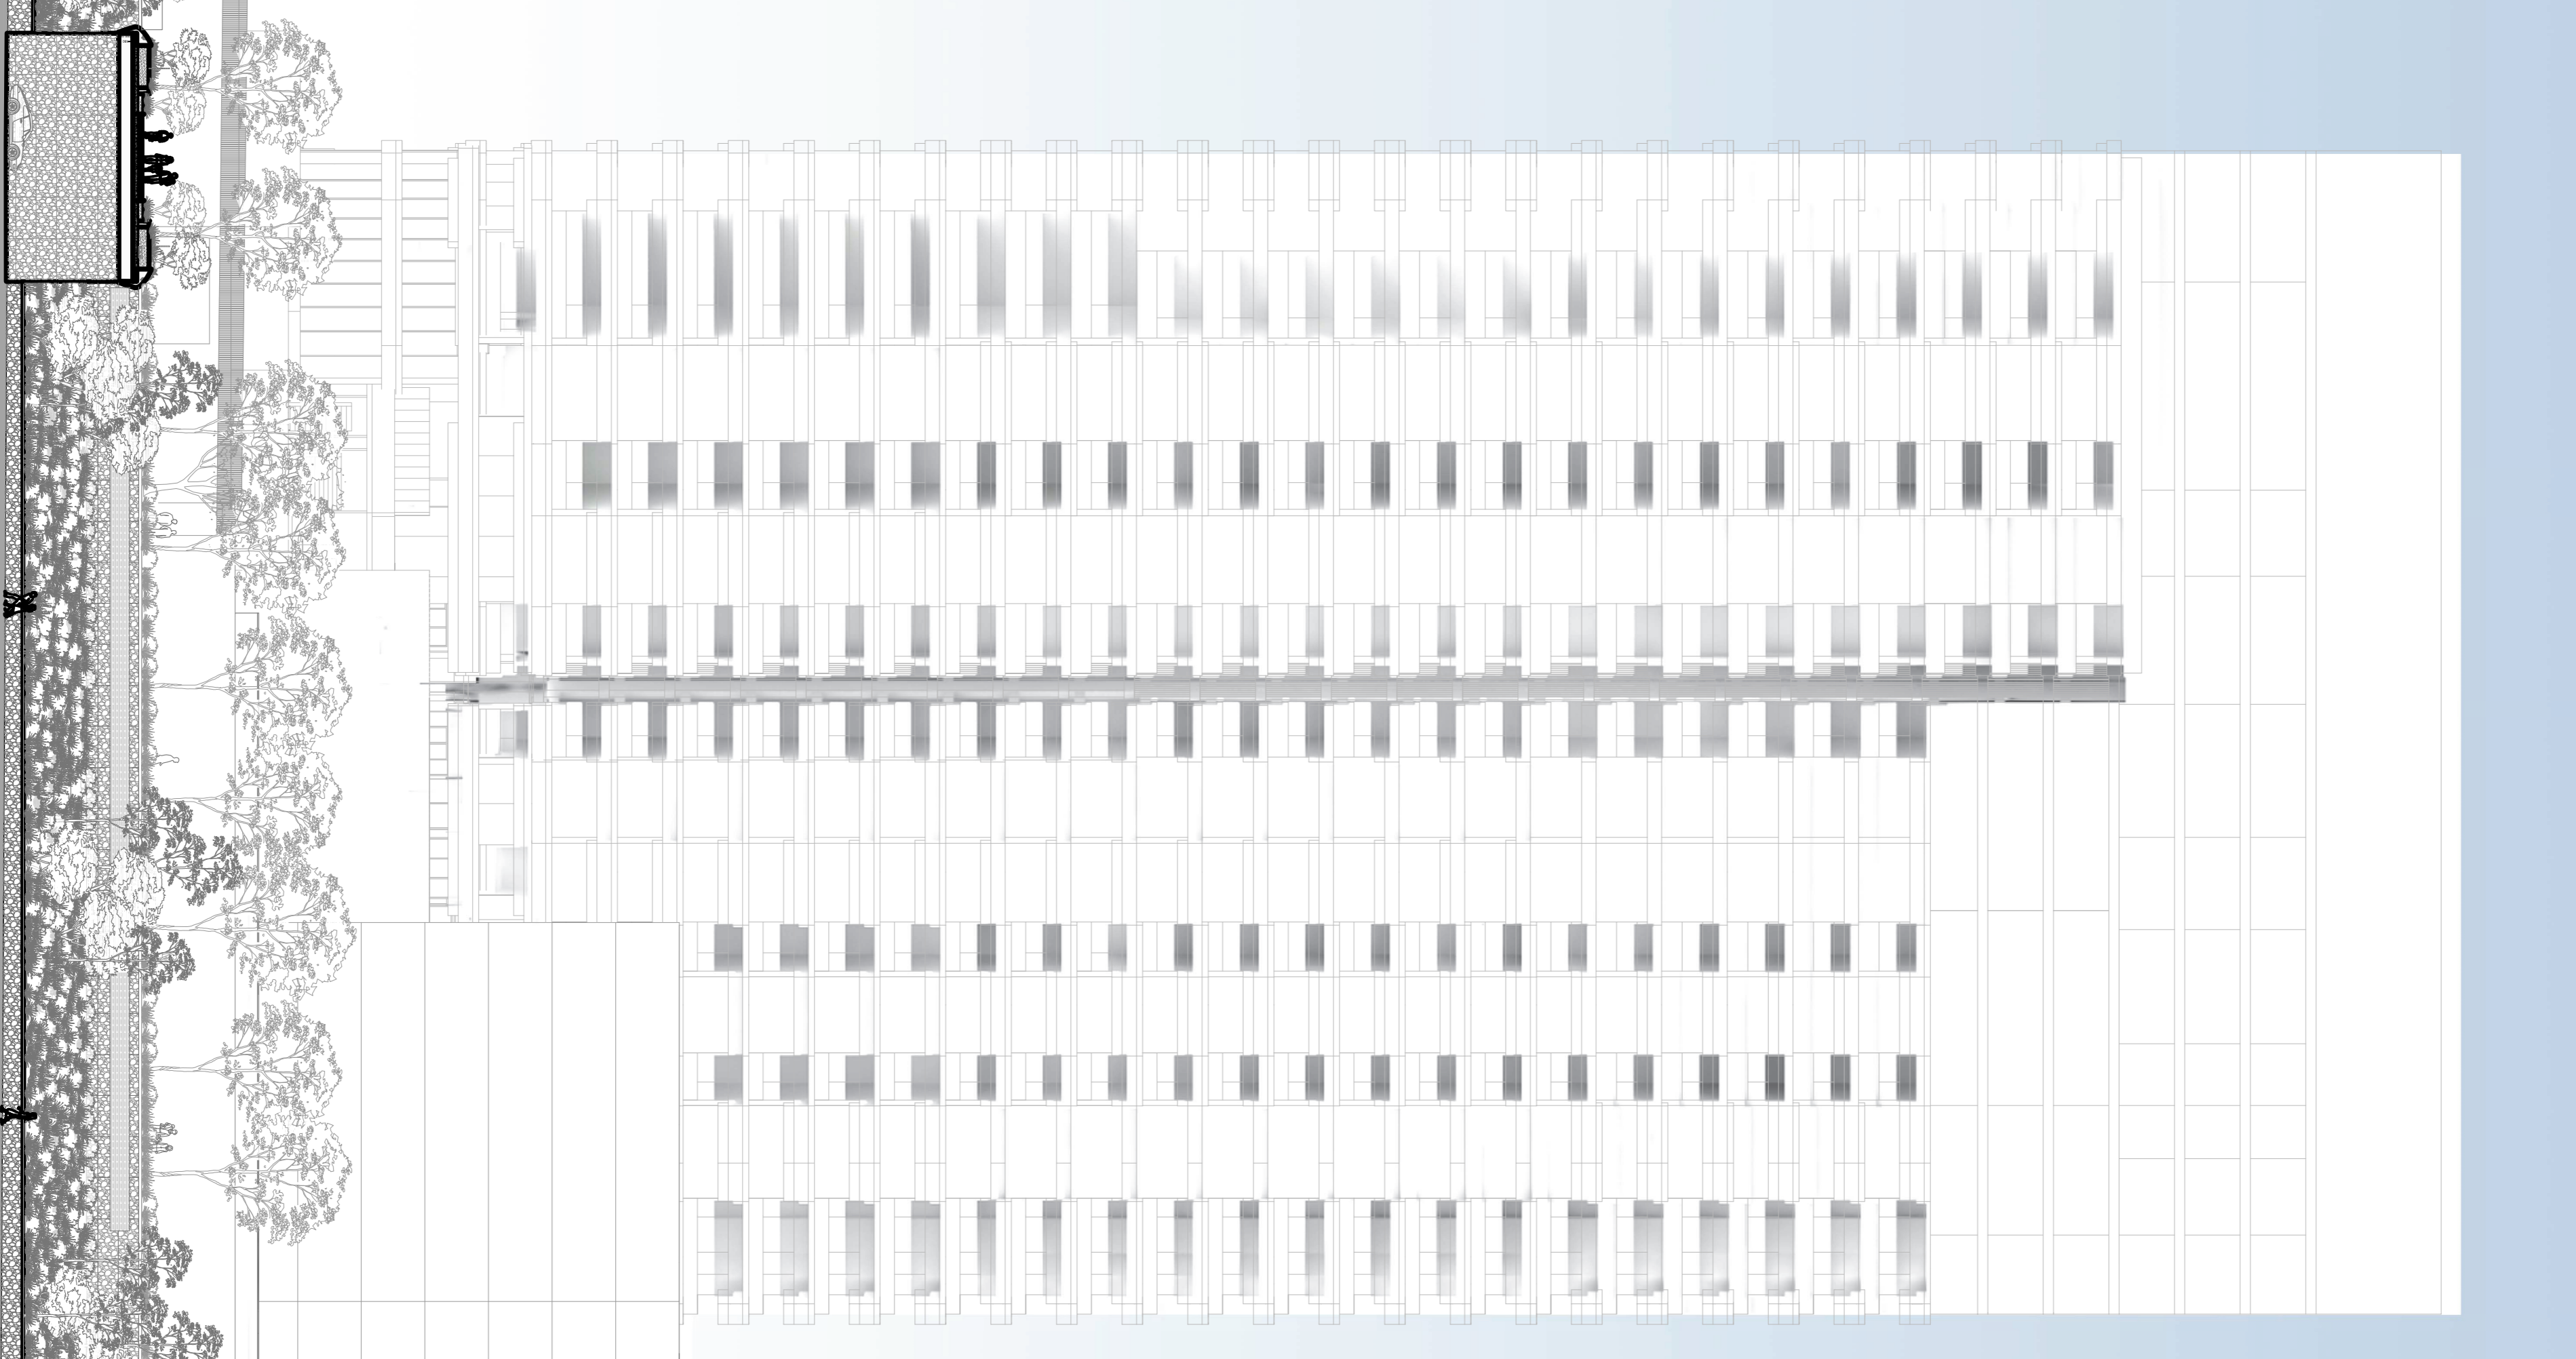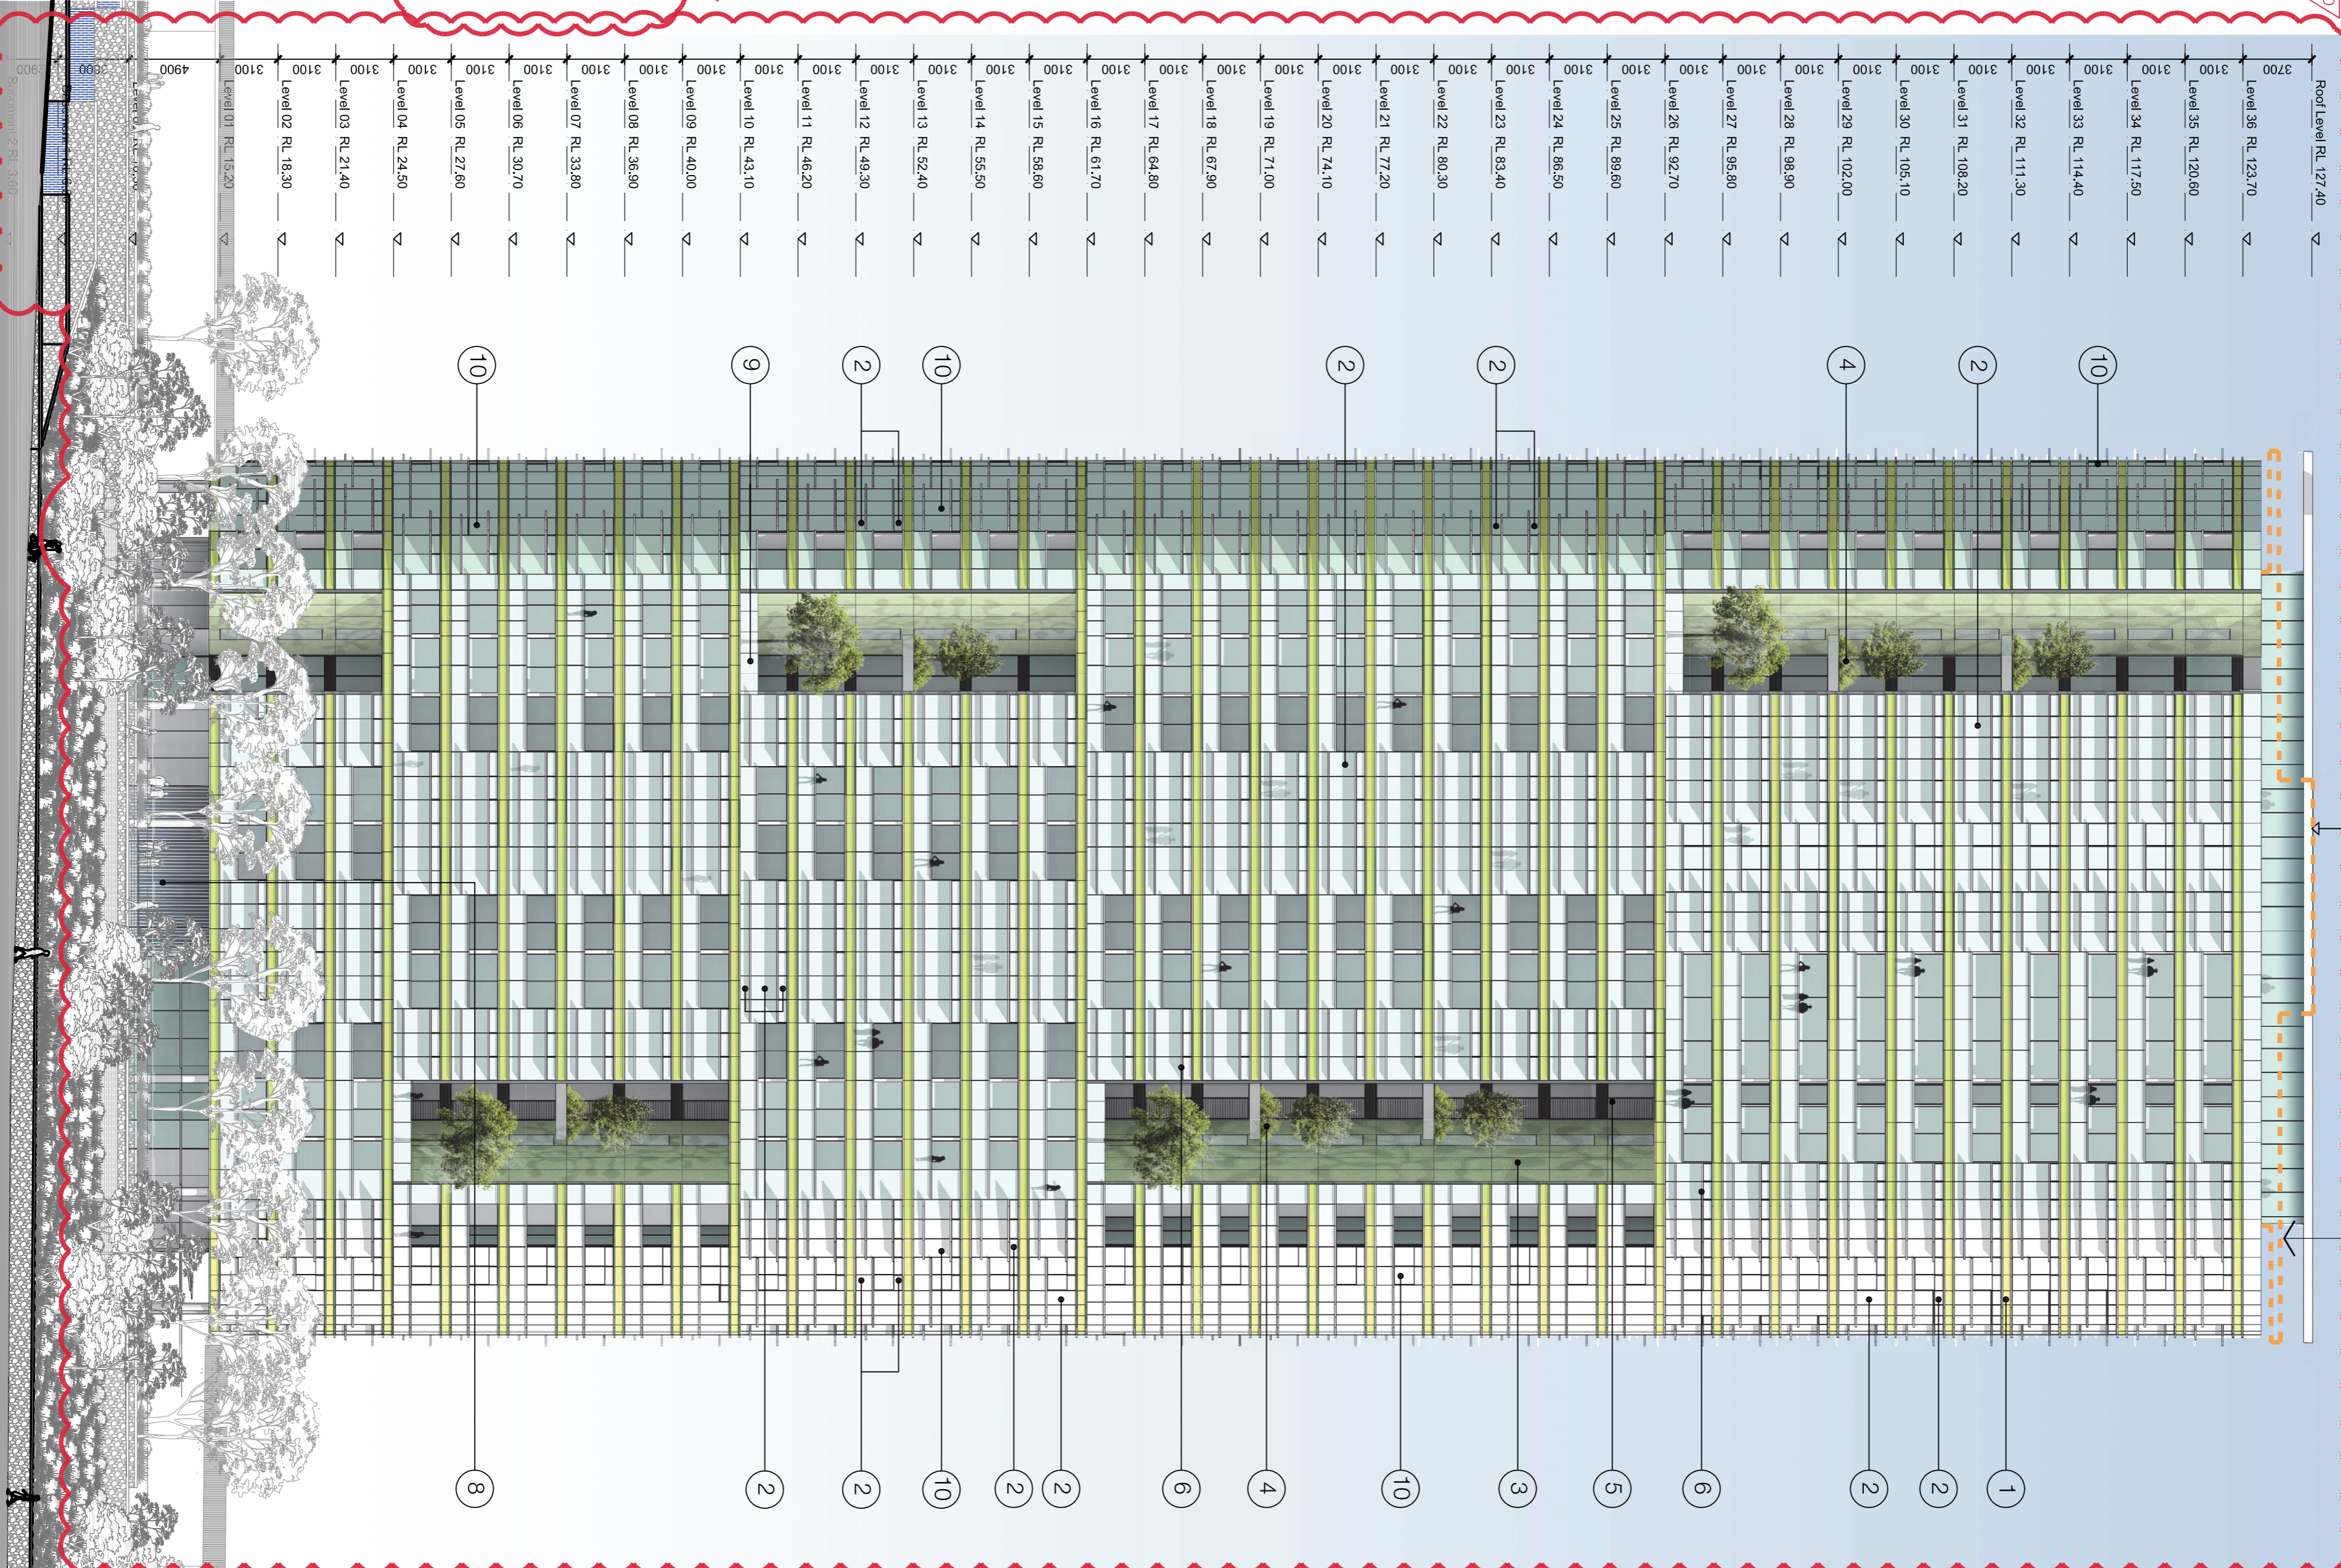

Check all dimensions and site conditions prior to commencement of any work, the purchase or ordering of any materials, fittings, plant, services or equipment and the preparation of shop drawings and/or the fabrication of any components.
All drawings to be read in conjunction with all architectural documents and all other constraints documents.
Do not scale drawings – refer to signed dimensions only. Any discrepancies shall immediately be referred to the architect for clarification.
All drawings may not be reproduced or distributed without prior permission from the architect.

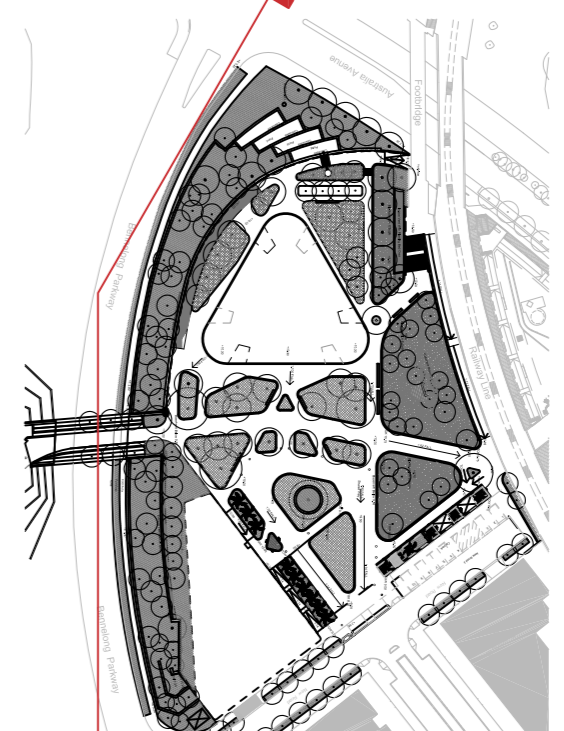

Revision Summary:

- Revision 03 - Section 96 Amendments
 - A - Revisions to landscape levels, lower lobby fit, lowered from 0.0/0 to 3.1m, lower signal base to base height base, reduce from 5.5m to 3.1m.
 - B - Excess plant space on rooftop converted to residential flats. New floor reserved at level 25.
 - C - Amenity at level 25.
 - D - Amendments to setbacks.

NOT FOR CONSTRUCTION

03	25/05/15	s68 Application	KM	M/S
02	28/01/15	Developer Application	KM	M/S
01	19/08/14	Developer Application	KM	M/S
	Revision Date	Description	Initial	Checked

Site 68
Sydney Olympic Park
South-East

Scale	1:250 @ A1 1:500 @A3
Drawn	Checked
Project No.	S11611
Status	s96 Application
Plot Date	20/8/2015 10:43 AM
Plot File	S:\11624_11628\11611_crow_ase\site68\01_mech\cad\plot01.dwg
Drawing No.	S11624_11628\11611_crow_ase\site68\01_mech\cad\plot01.dwg
	31/05/2015 09:33:59 [Revision]

A05.01[03]

Melbourne 1 Nicholson Street
Sydney Olympic Park
T 03 8664 6200 F 03 8664 6300
email: melb@batesmart.com.au
http://www.batesmart.com.au

Sydney 43 Brisbane Street
Sydney Olympic Park
T 02 8564 5100 F 02 8564 5199
email: syd@batesmart.com.au
http://www.batesmart.com.au

Bates Smart Architects Pty Ltd ABN 68 094 740 986

BATESSMART.