


Notes

The fireworks extents are as provided by Sydney Harbour Foreshore Authority. These are indicative only and may vary based on the fireworks on display and weather conditions

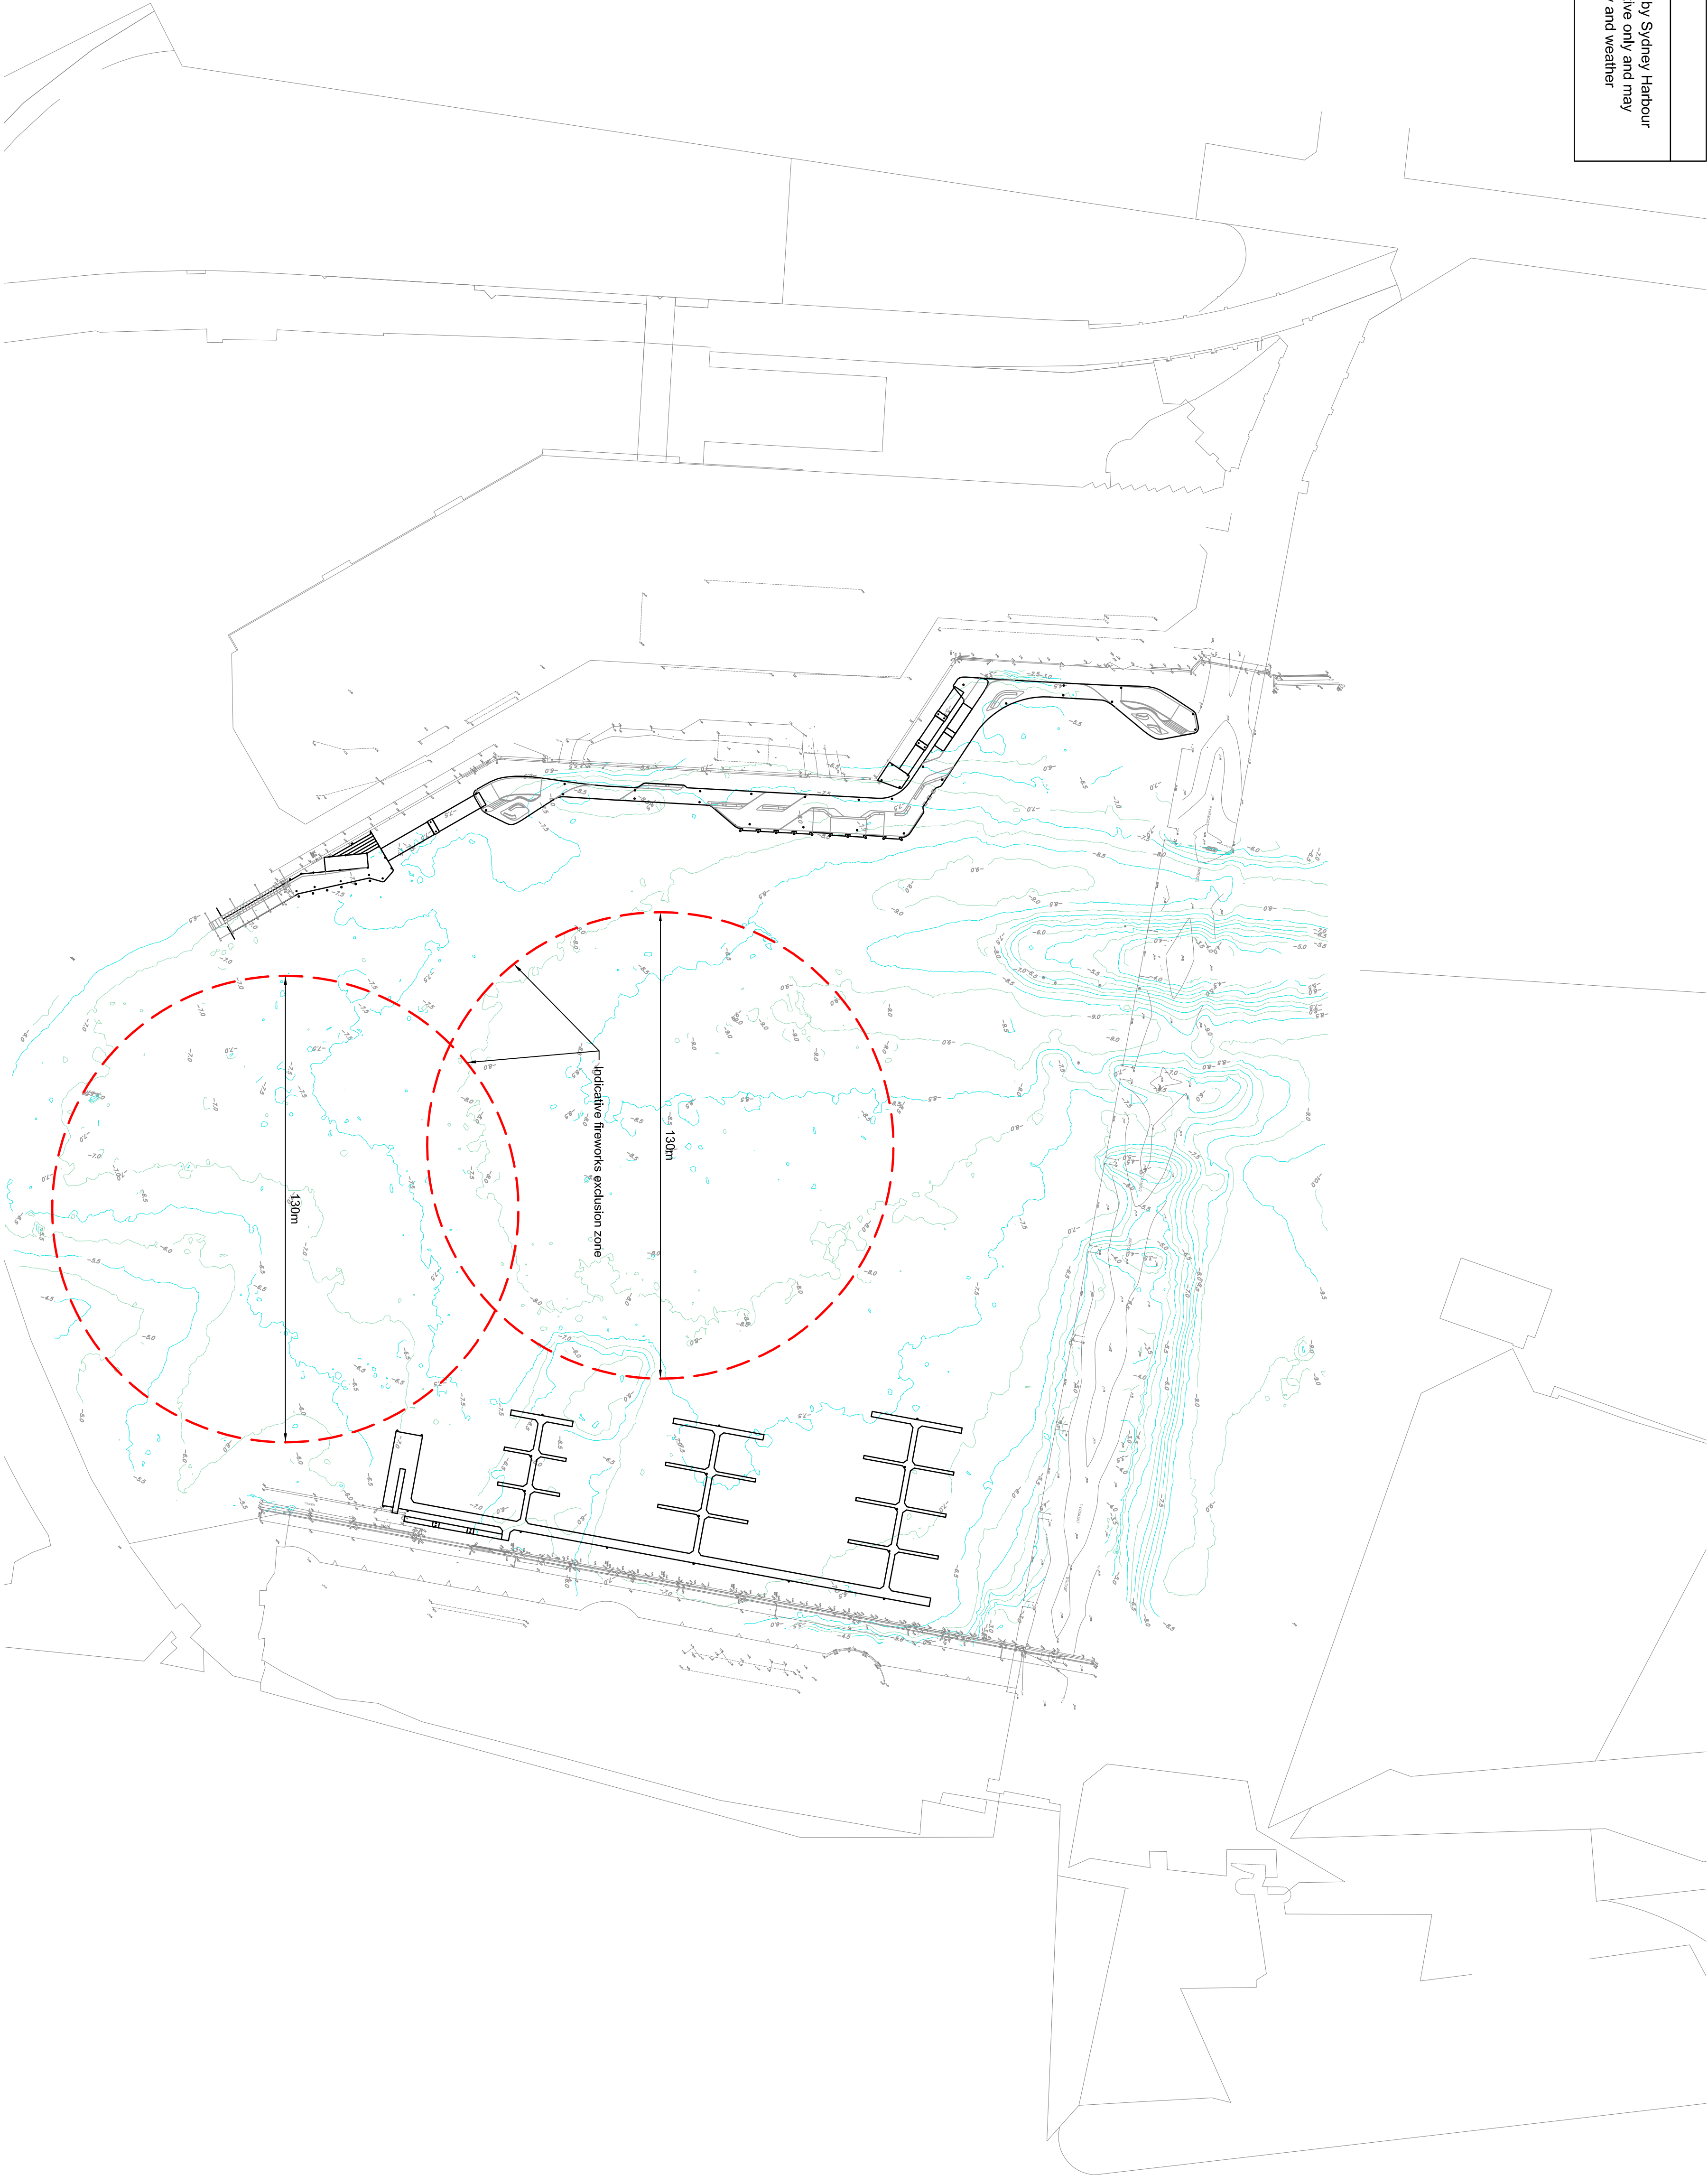

© Mott MacDonald
This document should not be relied on or used in circumstances other than those for which it was originally prepared and for which Mott MacDonald was commissioned. Mott MacDonald accepts no responsibility for this document to any other party other than the person by whom it was commissioned.

P2	19.08.15	SF	Issued for Client Review	KA	SH		
P1	30.04.15	SF	Issued for DA	RH	SH		
Rev	Date	Drawn	Description	Ch'kd	App'd		

1:1000 0 50m 100m



Level 10, 383 Kent Street
Sydney, NSW 2000
Australia
PO Box Q1678
Q16 Sydney NSW 1200
Tel: (02) 9250 6000
www.mottmacdonald.com.au

Client



Title

Cockle Bay Marine Structures
Developed Design
Fireworks Exclusion Zone

Designed	SF		Eng check	KA	
Drawn	SF		Coordination	SH	
Dwg check	KA		Approved		
Scale at A1		Status	Rev	P2	Sec
1:1000		INF			STD
Drawing Number		MMD-341498-C-DR-3200			