




Aquovis LED Luminaire (annotated on drawings as ED)



LED Strip Light (annotated on the drawings as L1, L2 and L3)




Screenshot of pathway lighting based on LED Strip light

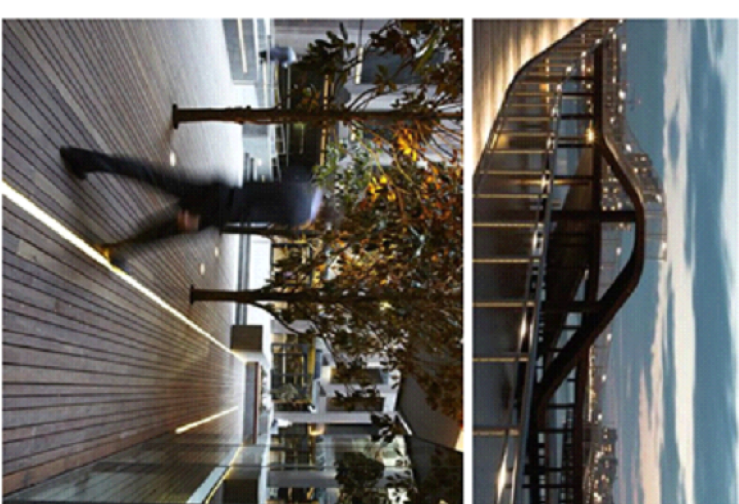


Edge Strip Lights


Example of strip lighting arrangement

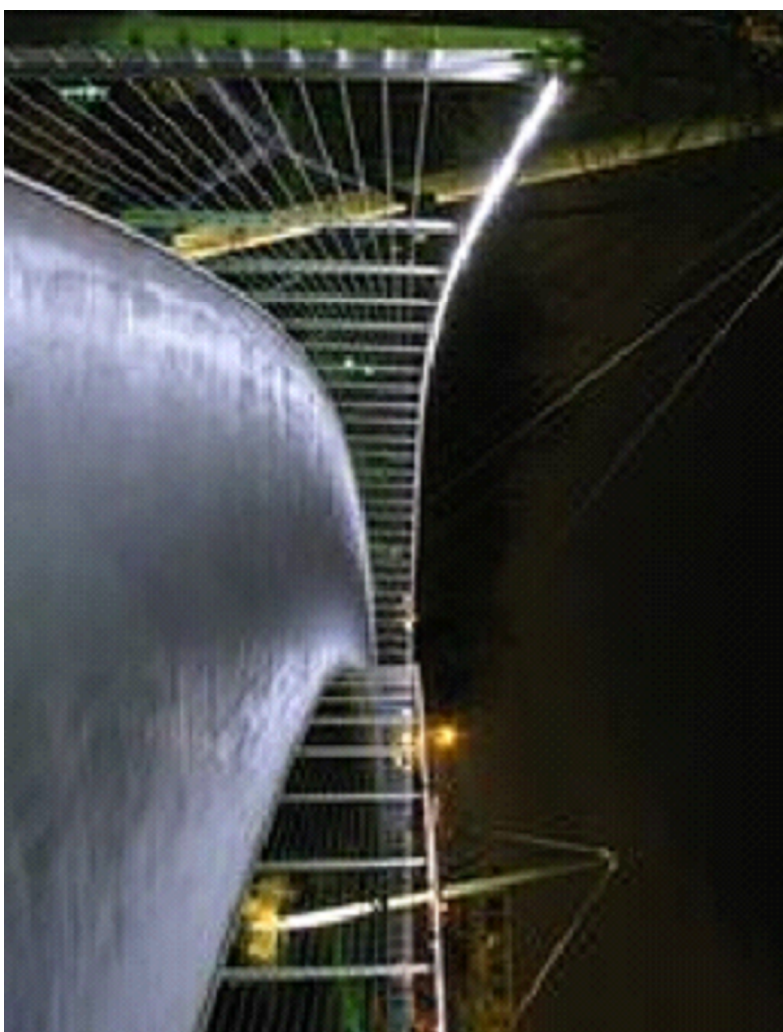

Example of Hand Rail Lighting


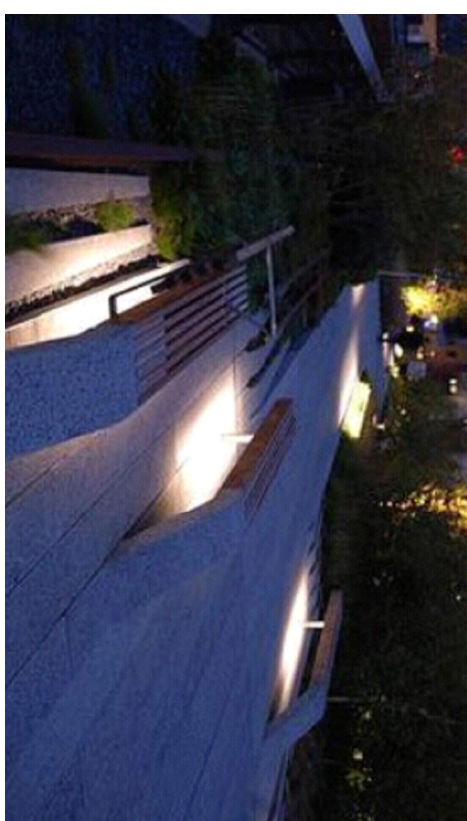


Example of under bench Lighting

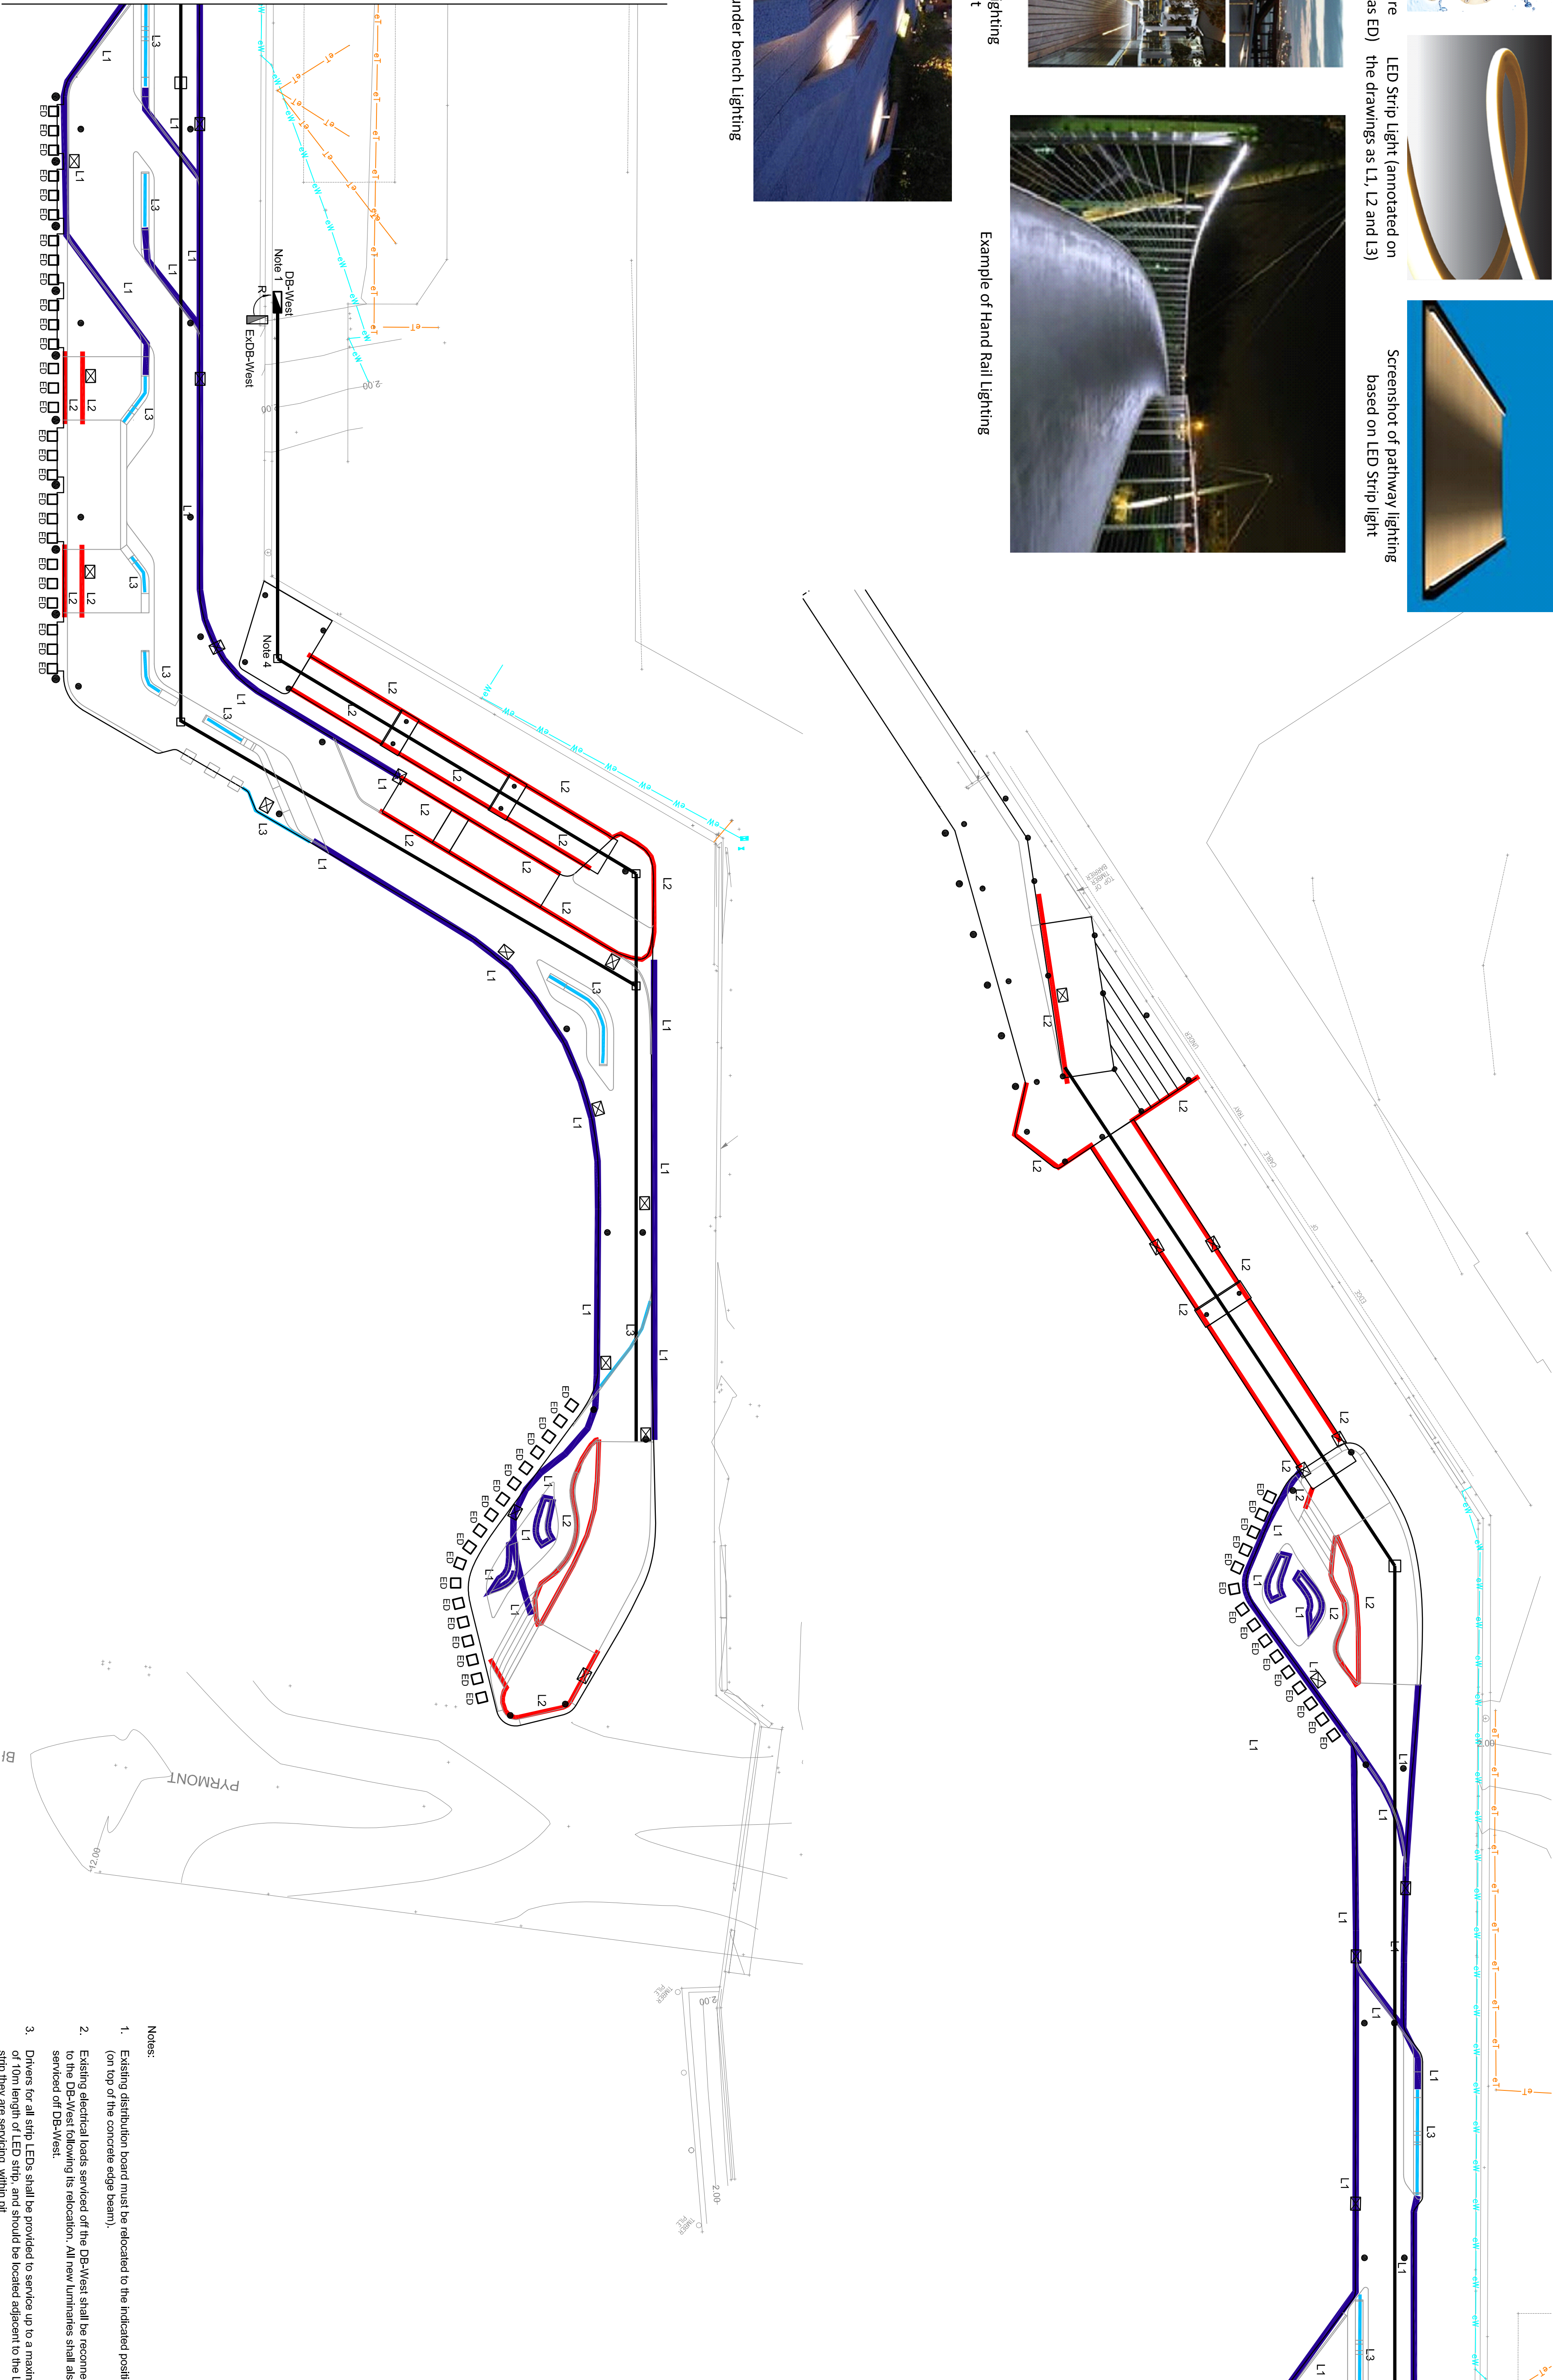

© Mott MacDonald
This document should not be relied on or used in circumstances other than those for which it was originally prepared and for which Mott MacDonald was commissioned. Mott MacDonald accepts no responsibility for this document to any other party other than the person by whom it was commissioned.

P2	19.08.15	SF	Developed Design	KA	SH
P1	10.08.15	MG	Developed Design	BW	BD
Rev	Date	Drawn	Description	Chkd	Appd

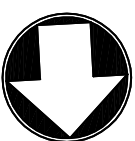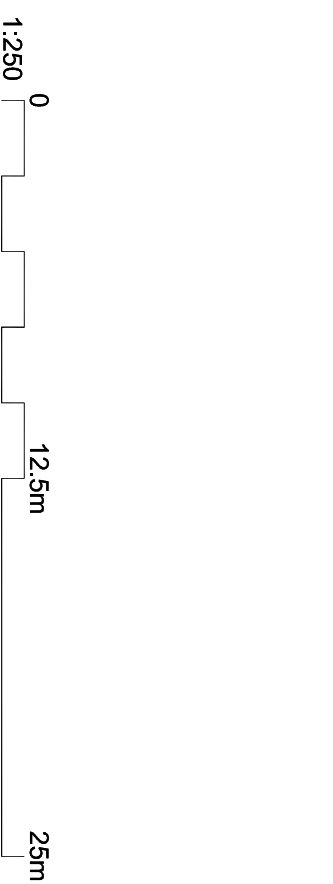

Level 10, 383 Kent Street
Sydney, NSW 2000
Australia
PO Box Q1678
OVB Sydney NSW 1220
Tel: (02) 9250 6000
Fax: (02) 9250 6001
www.mottmacdonald.com.au

Client



Title

Cockle Bay Marine Structures
Developed Design
Electrical Services Layout - West

Designed	DS		Eng check	DS	
Drawn	MG		Coordination		
Dwg check	DS		Approved	DNI	
Scale at A1	1:250	Status	Rev	P2	Sec
Drawing Number	MMD-341498-E-DR-5010				STD