


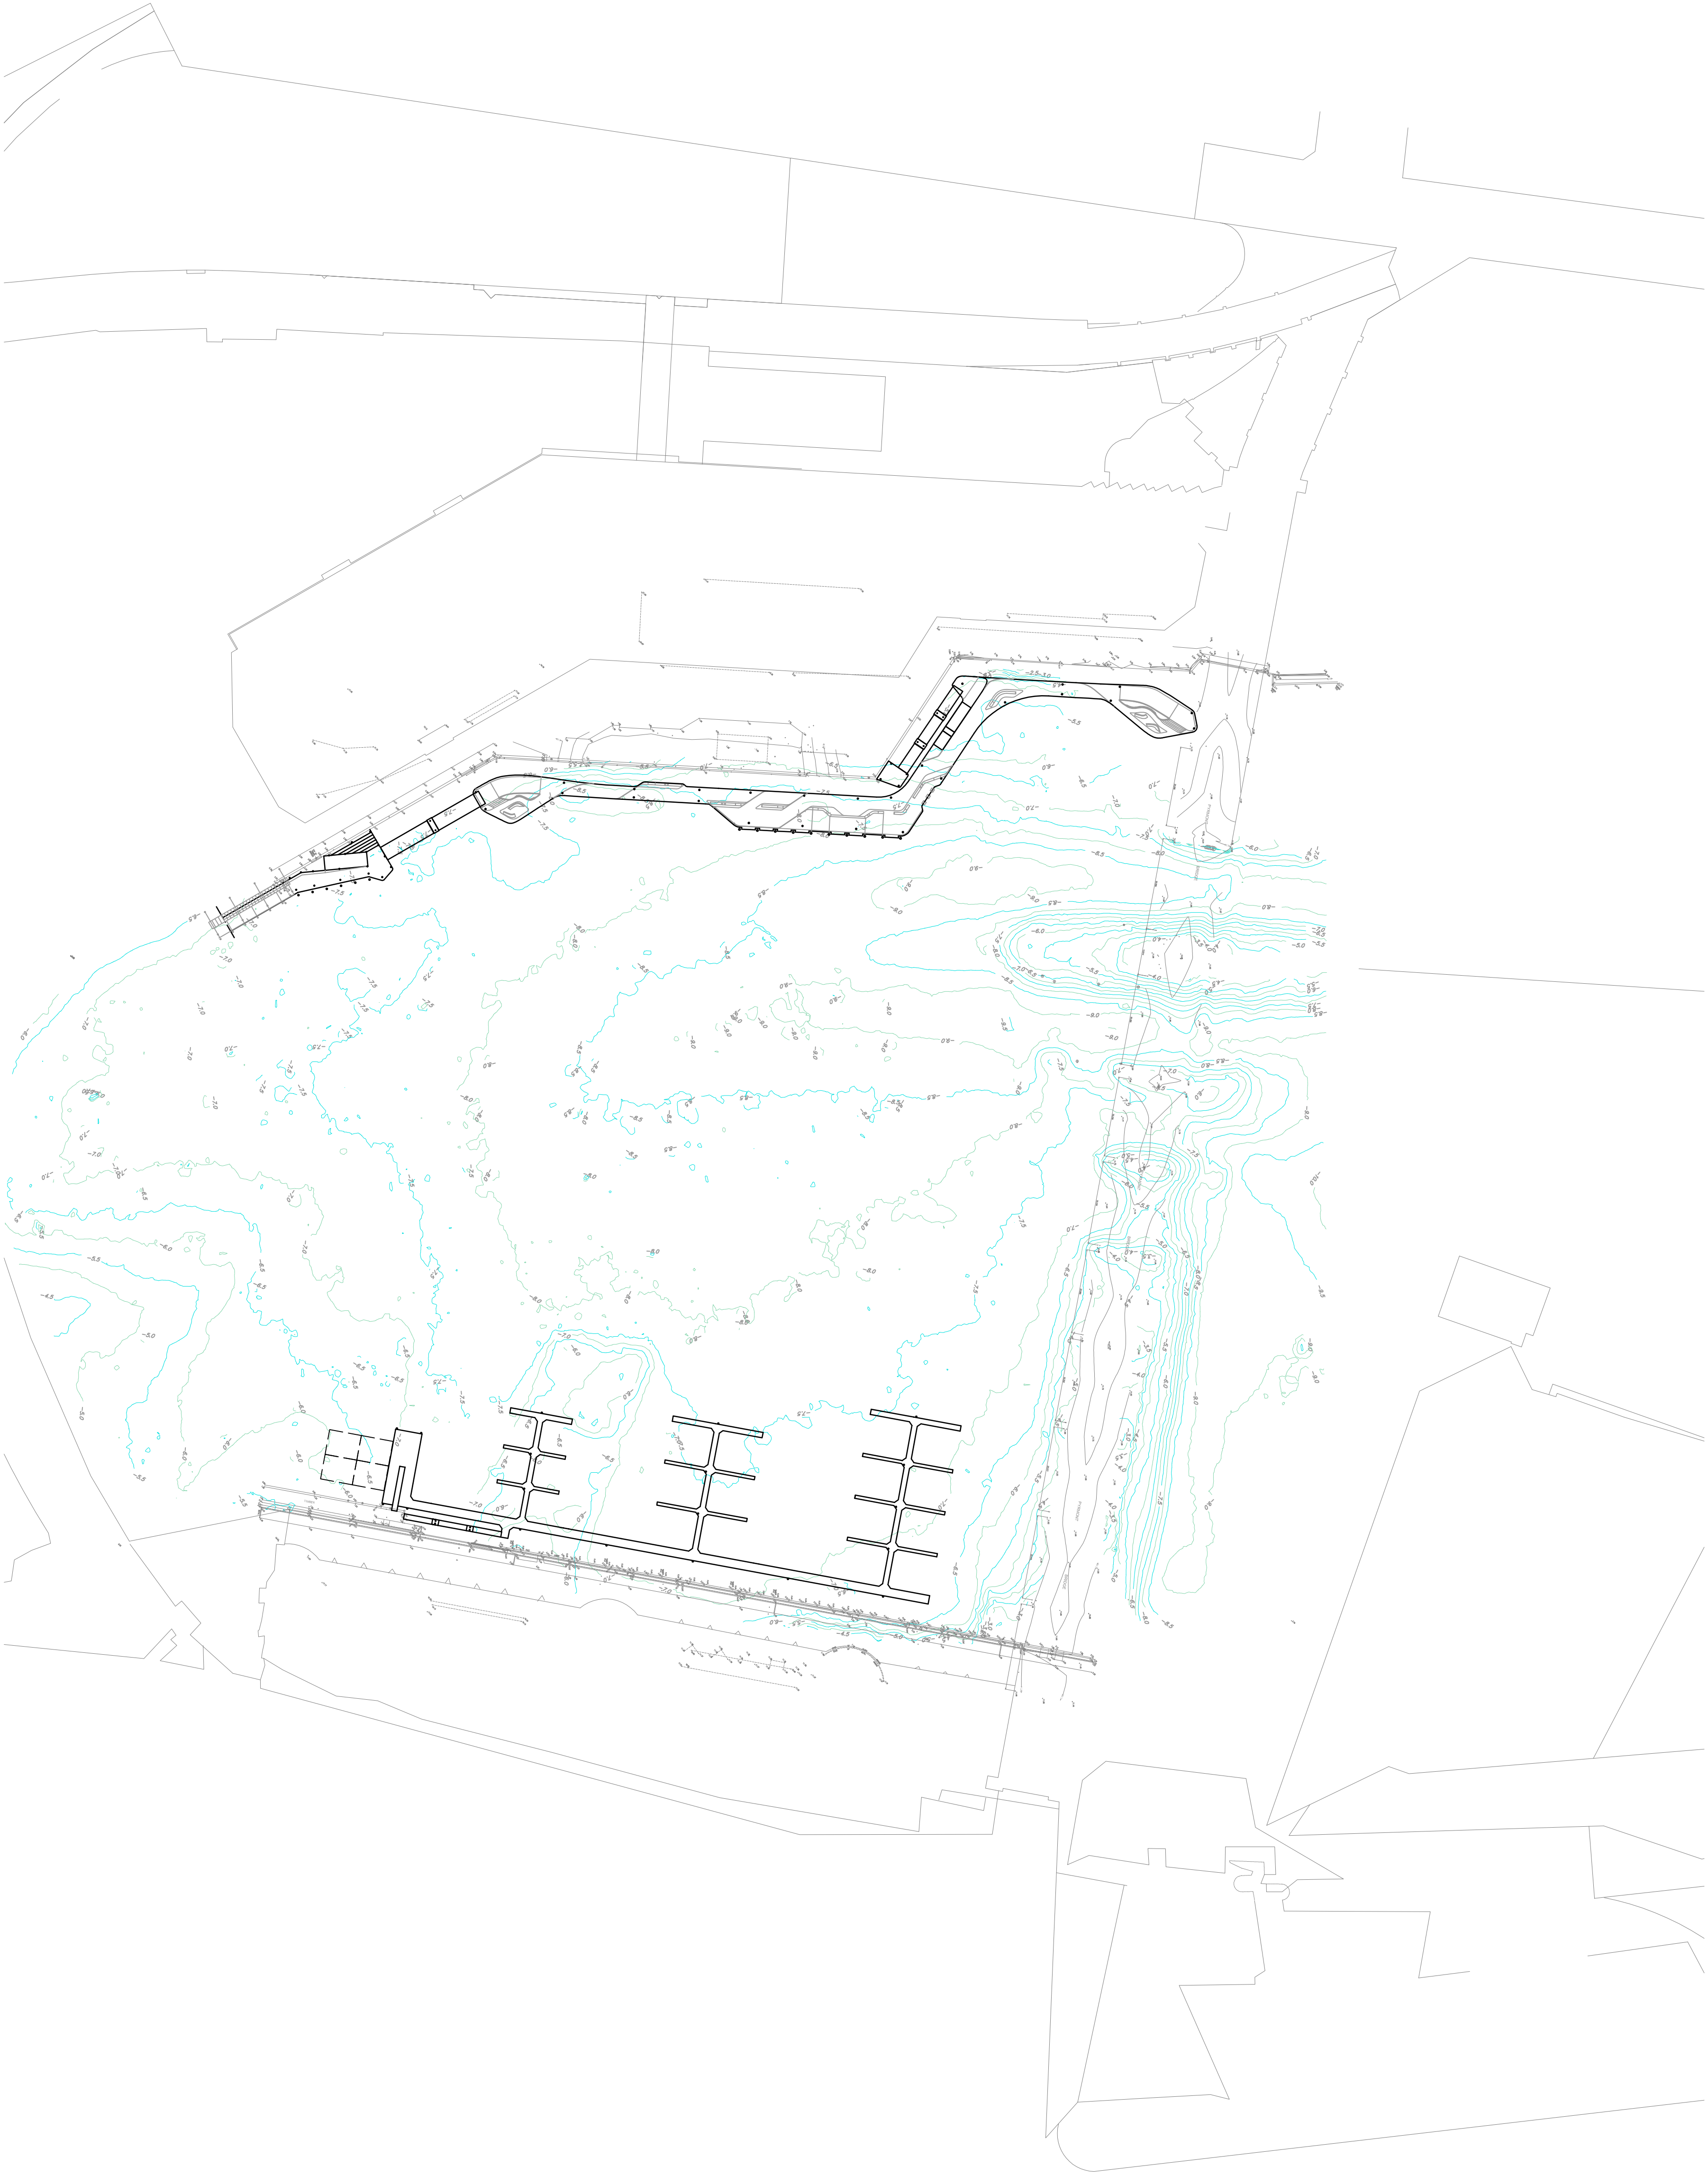

© Mott MacDonald
This document should not be relied on or used in circumstances other than those for which it was originally prepared and for which Mott MacDonald was commissioned. Mott MacDonald accepts no responsibility for this document to any other party other than the person by whom it was commissioned.

P5	19.08.15	SF	Issued for Client Review	KA	SH
P4	24.04.15	SF	Issued for DA	RH	SH
P3	14.04.15	DRC	Issued for DA	KA	SH
P2	09.04.15	SF	Draft - Federated Insets	KA	SH
P1	30.03.15	SF	Draft Issued for Information	KA	SH
Rev	Date	Drawn	Description	Ch'kd	App'd

1:1000 0 50m 100m



Level 10, 383 Kent Street
Sydney, NSW 2000
Australia
PO Box Q1678
QNS Sydney NSW 1220
Tel: (02) 9230 3000
www.mottmac.com.au

Client



Title

Cockle Bay Marine Structures
Developed Design
General Arrangement Plan

Designed	SF		Eng check	KA	
Drawn	SF		Coordination	SH	
Dwg check	KA		Approved	SH	
Scale at A1		Status	Rev	P5	Sec
1:1000		INF			STD
Drawing Number	MMD-341498-C-DR-3000				