



Notes

Fixed structures shown indicatively. For details refer to structural drawings

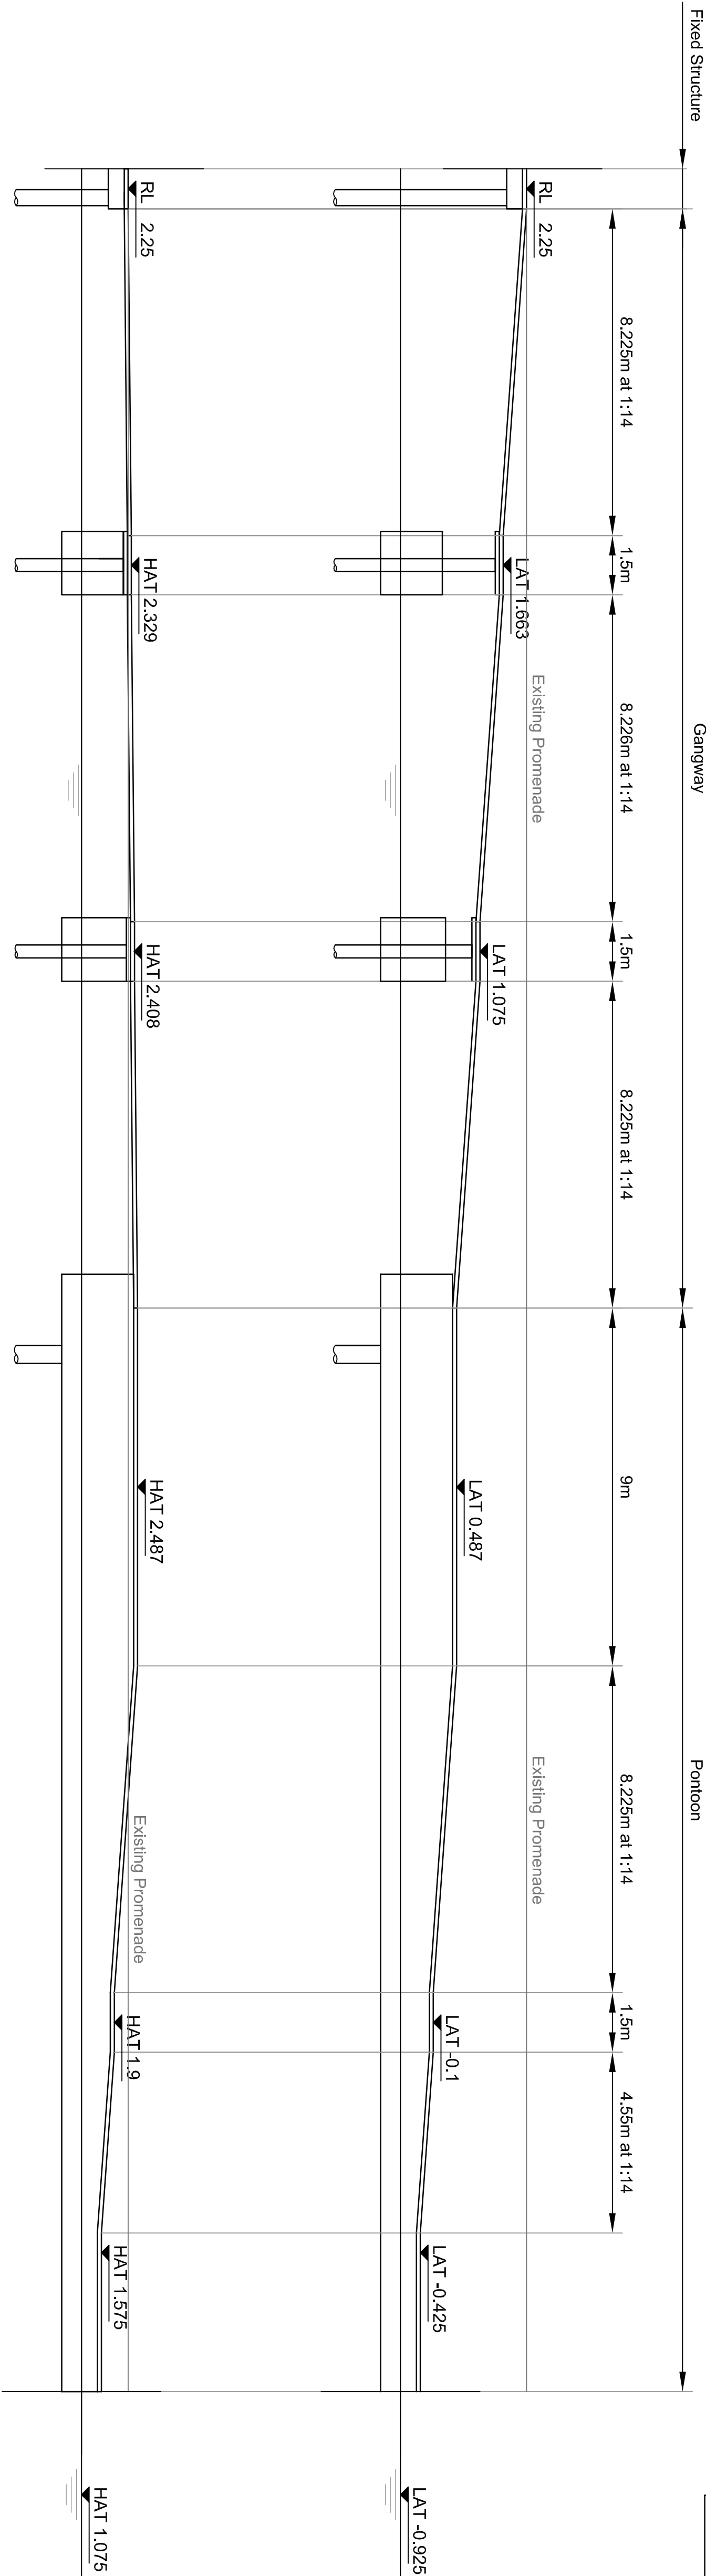

Harbourside Access Ramp


1:100

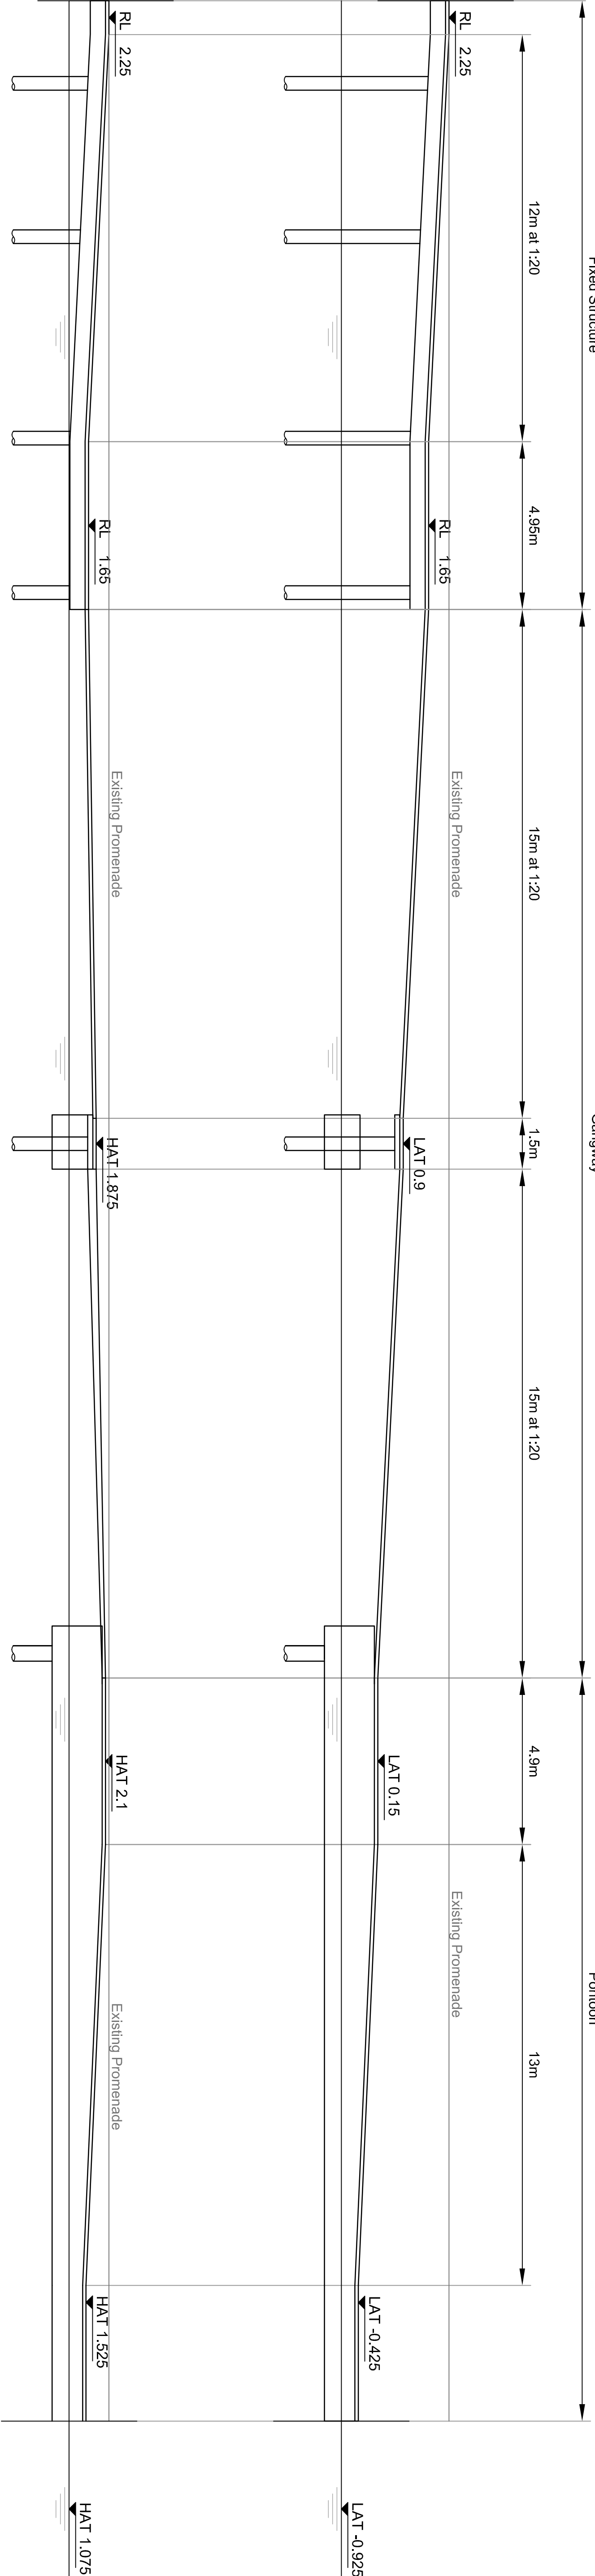

ICC Access Ramp

1:100

© Mott MacDonald
This document should not be relied on or used in circumstances other than those for which it was originally prepared and for which Mott MacDonald was commissioned. Mott MacDonald accepts no responsibility for this document to any other party other than the person by whom it was commissioned.

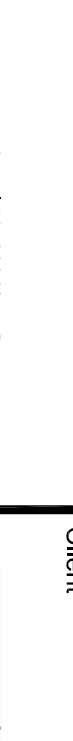										Client					Title							
P3	19.08.15	SF	Issued for Client Review	KA	SH						 Level 10, 383 Kent Street Sydney, NSW 2000 Australia PO Box Q1678 ONS Sydney NSW 1220 T +61 (0)2 9598 6600 W www.mottmac.com.au					Cockle Bay Marine Structures Developed Design Long Sections - West						
P2	24.04.15	SF	Issued for DA	RH	SH																	
P1	30.03.15	SF	Draft Issued for Information	KA	SH																	
Rev	Date	Drawn	Description	Chk'd	App'd	1:100 0 5m 10m																
																						
										Designed					SF		Eng check	KA				
										Drawn					SF		Coordination					
										Dwg check					KA		Approved	SH				
										Scale at A1					1:100		Status	INF	Rev	P3	Sec	STD
										Drawing Number					MMD-341498-C-DR-4010							