


- PROPOSED PIT DESIGN
- FUTURE ACCESS ROAD
- QUARRY BOUNDARY
- GROUNDY CONTOUR

© COPYRIGHT 2011 BY
DARACON GROUP

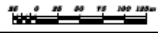

SCALE	1:5000/25
NO	104/19
REV	1/19
DATE	11/11

DARACON GROUP
MARTINS CREEK QUARRY
STAGING MINE PLAN - 10 YEAR
CROSS SECTIONS

11875/1