

# BARANGAROO SOUTH.



Remediation Works  
Development Application - Hickson Road Remediation


## ARCHITECTURAL DRAWINGS:

- B00\_PA1\_A000 - TITLE SHEET
- B00\_PA1\_A001 - AERIAL LOCATION PLAN
- B00\_PA1\_A002 - SITE SURVEY
- B00\_PA1\_A003 - LOCALITY / CONTEXT GROUND PLAN
- B00\_PA1\_A004 - DEMOLITION PLAN
- B00\_PA1\_A005 - EARTHWORKS DRAWING







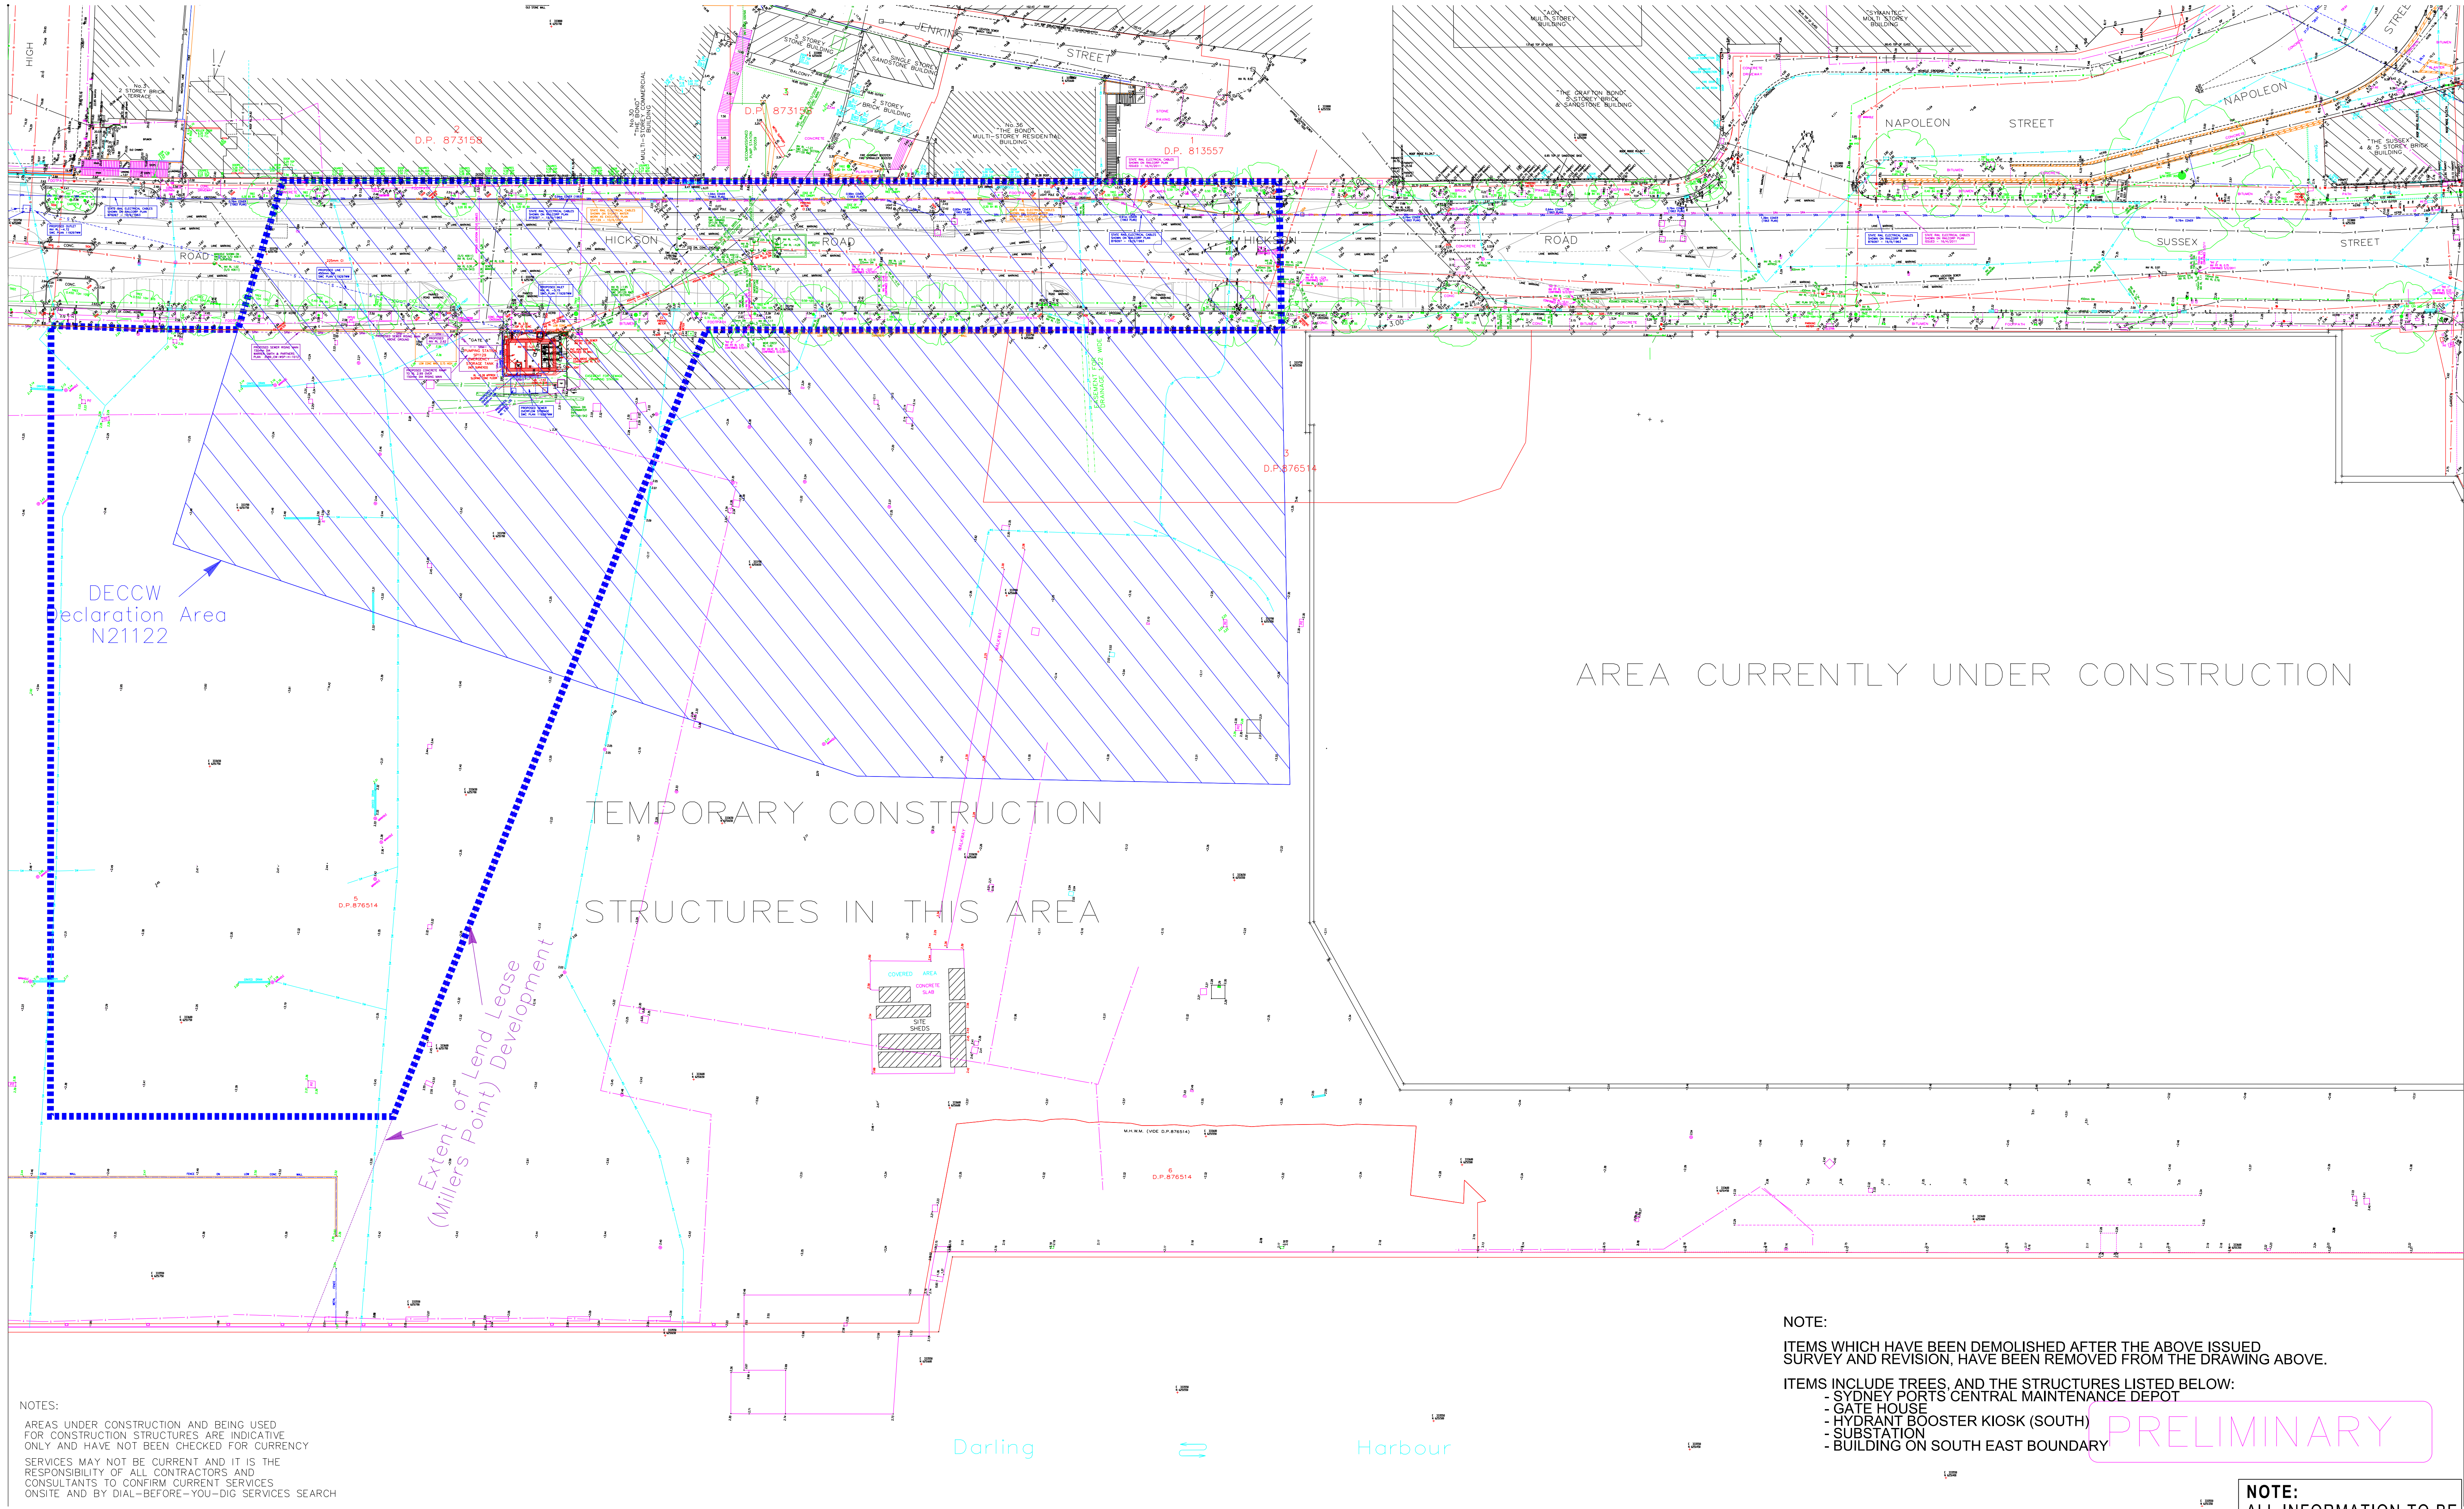

NOTES:  
AREAS UNDER CONSTRUCTION AND BEING USED FOR CONSTRUCTION STRUCTURES ARE INDICATIVE ONLY AND HAVE NOT BEEN CHECKED FOR CURRENCY. SERVICES MAY NOT BE CURRENT AND IT IS THE RESPONSIBILITY OF ALL CONTRACTORS AND CONSULTANTS TO CONFIRM CURRENT SERVICES ONSITE AND BY DIAL-BEFORE-YOU-DIG SERVICES SEARCH.

LEGEND

..... DEVELOPMENT APPLICATION SITE BOUNDARY

NOTE:  
ITEMS WHICH HAVE BEEN DEMOLISHED AFTER THE ABOVE ISSUED SURVEY AND REVISION, HAVE BEEN REMOVED FROM THE DRAWING ABOVE.  
ITEMS INCLUDE TREES, AND THE STRUCTURES LISTED BELOW:  
- SYDNEY PORTS CENTRAL MAINTENANCE DEPOT  
- GATE HOUSE  
- HYDRANT BOOSTER KIOSK (SOUTH)  
- SUBSTATION  
- BUILDING ON SOUTH EAST BOUNDARY

PRELIMINARY

NOTE:  
ALL INFORMATION TO BE VERIFIED BY SURVEYOR AND IS INDICATIVE ONLY





GRAHAM W JONES  
Principal Architect  
FRAIA NSW ARB 4005

Lend Lease (Millers Point)  
Pty Limited

Remediation Works  
Development Application - Hickson Rd Remediation  
Site Survey

Purpose: Approved: Date:


Scale 1:500 @ B1 1:1250 @ A3

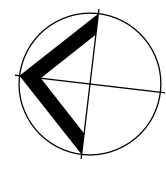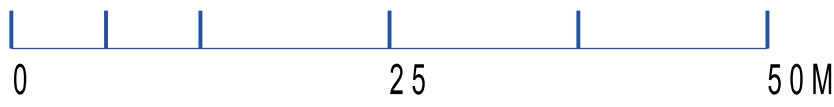

B00\_PA1\_A002 LLdesign phat988 08/05/2015 10:41:02 AM

Dwg. No. B00\_PA1\_A002  
Date 08 May 2015 Revision B



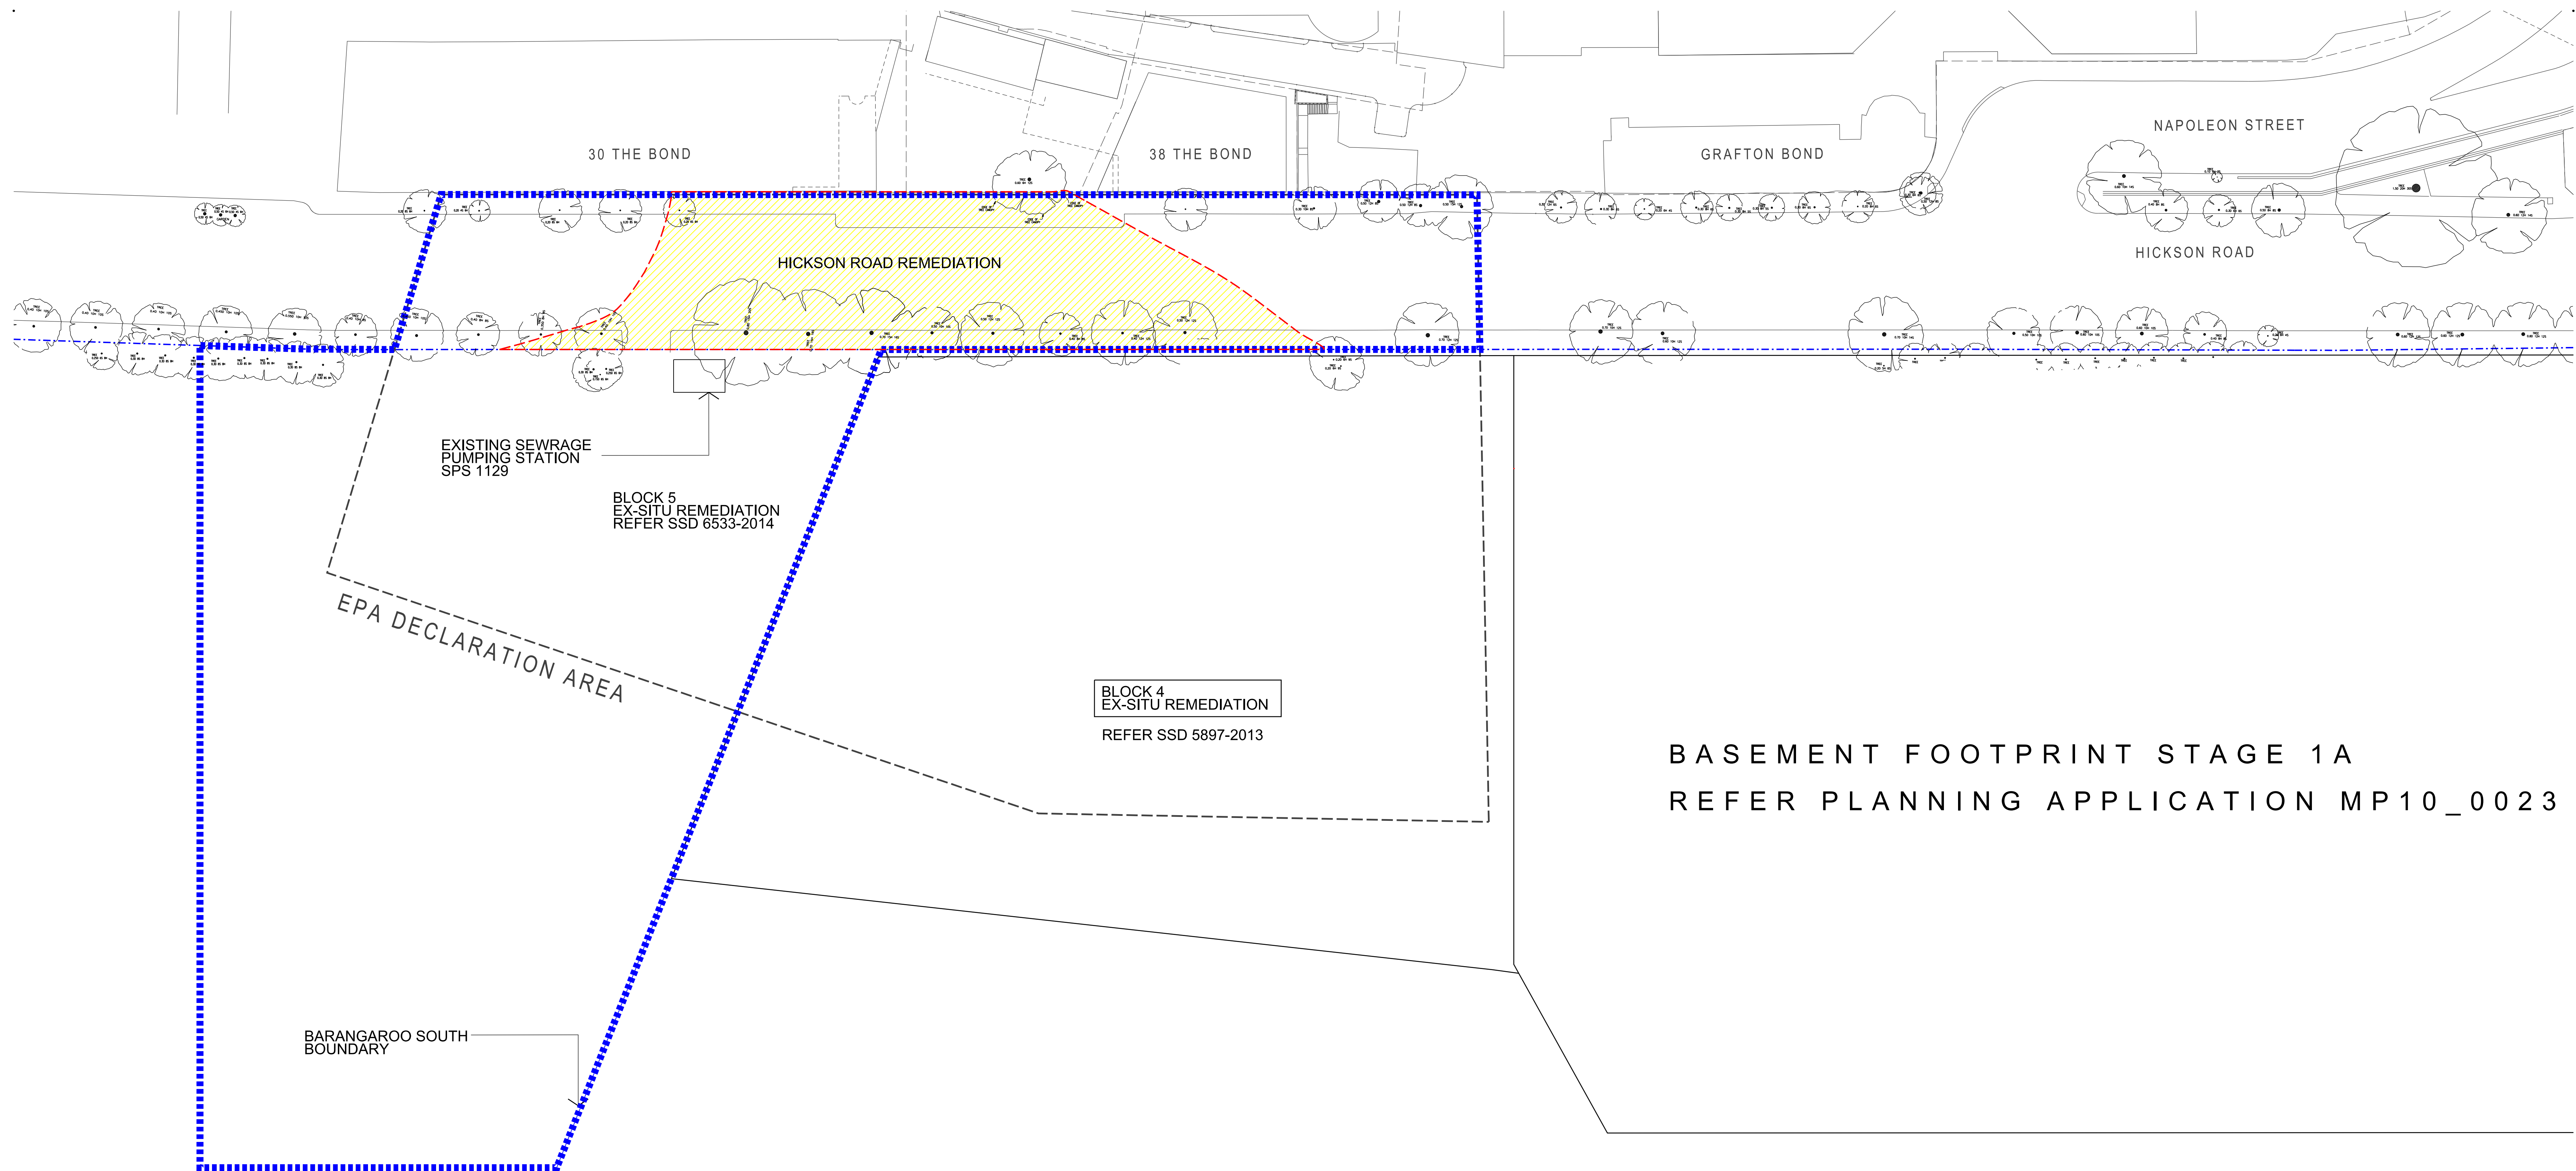


LEGEND:

- EPA DECLARATION AREA
- - - - - PROPERTY BOUNDARY
- ▨ GENERAL AREA (INDICATIVE) FOR HICKSON RD WORKS
- - - - - INDICATIVE REMEDIATION EXTENT TO ADDRESS THE EPA DECLARATION AT HICKSON RD

NOTE:  
THE SHADED AREAS DEPICT INDICATIVE MAXIMUM EARTHWORKS EXTENT ONLY. FINAL EARTHWORKS EXTENT IS PER THE RAP AND DEPENDENT ON FINAL METHODOLOGY.

INDICATIVE LAYOUT ONLY



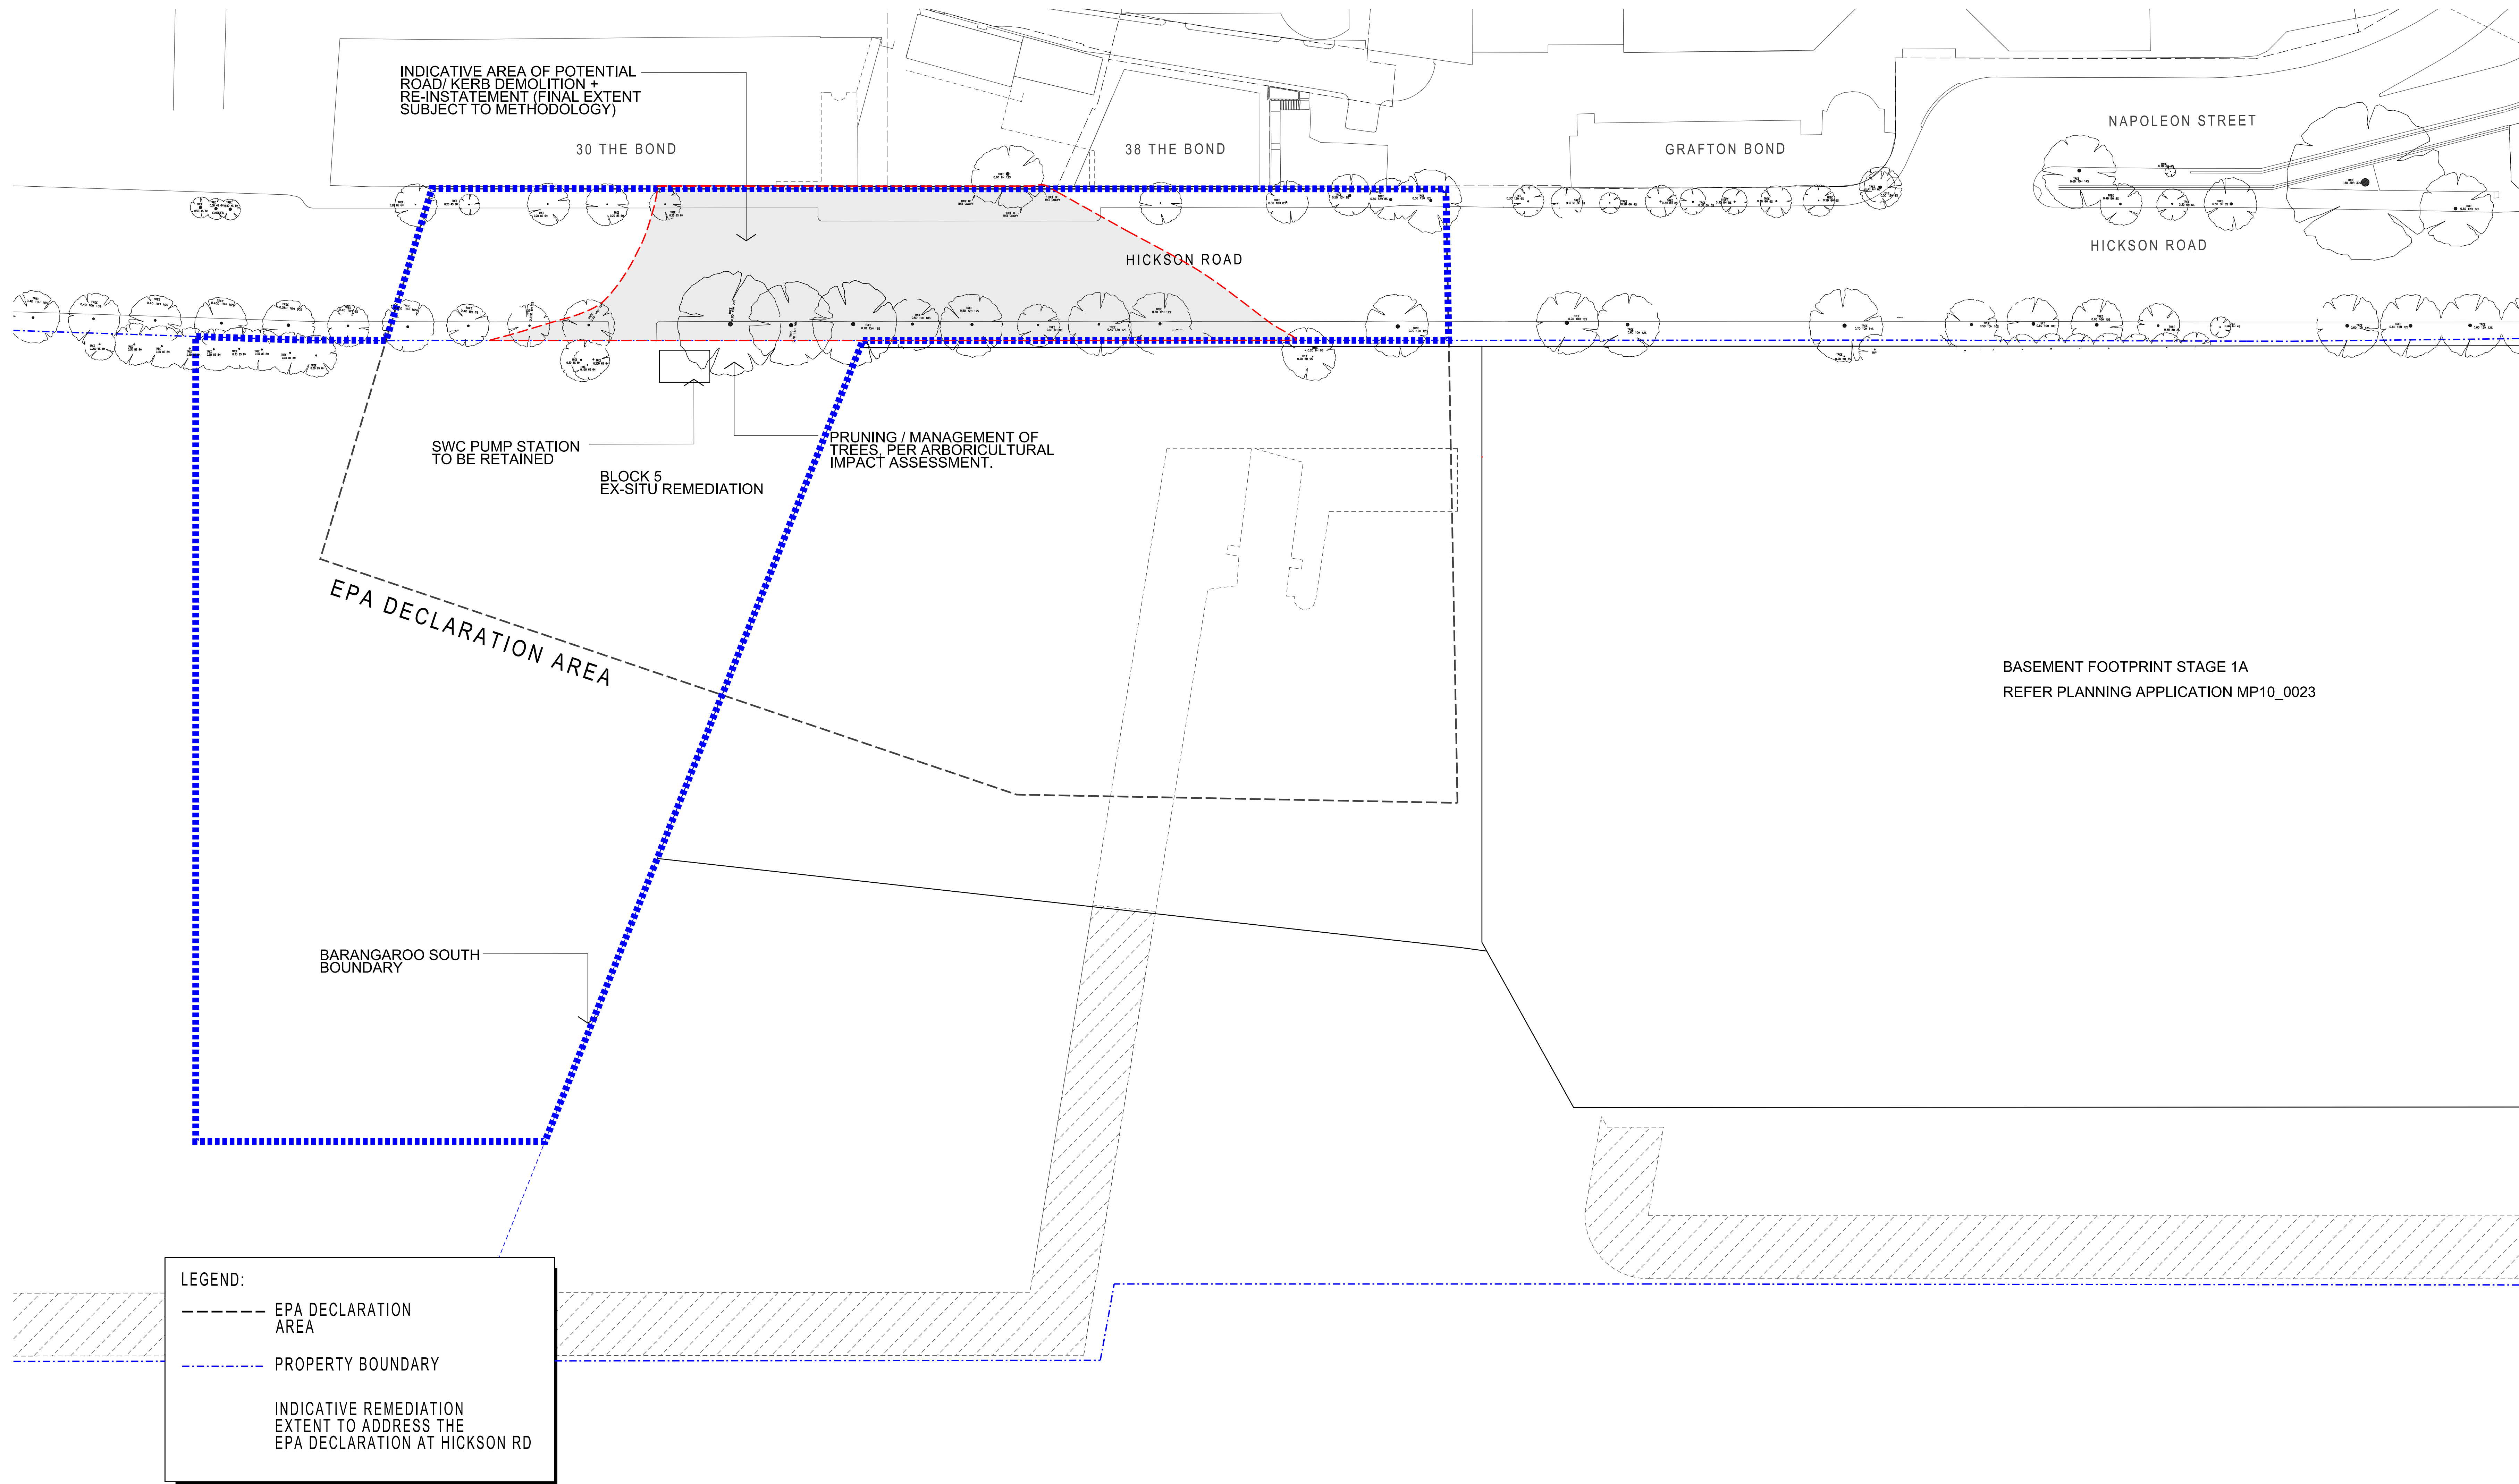


LEGEND:

- EPA DECLARATION AREA
- - - - - PROPERTY BOUNDARY
- INDICATIVE REMEDIATION EXTENT TO ADDRESS THE EPA DECLARATION AT HICKSON RD

INDICATIVE LAYOUT ONLY




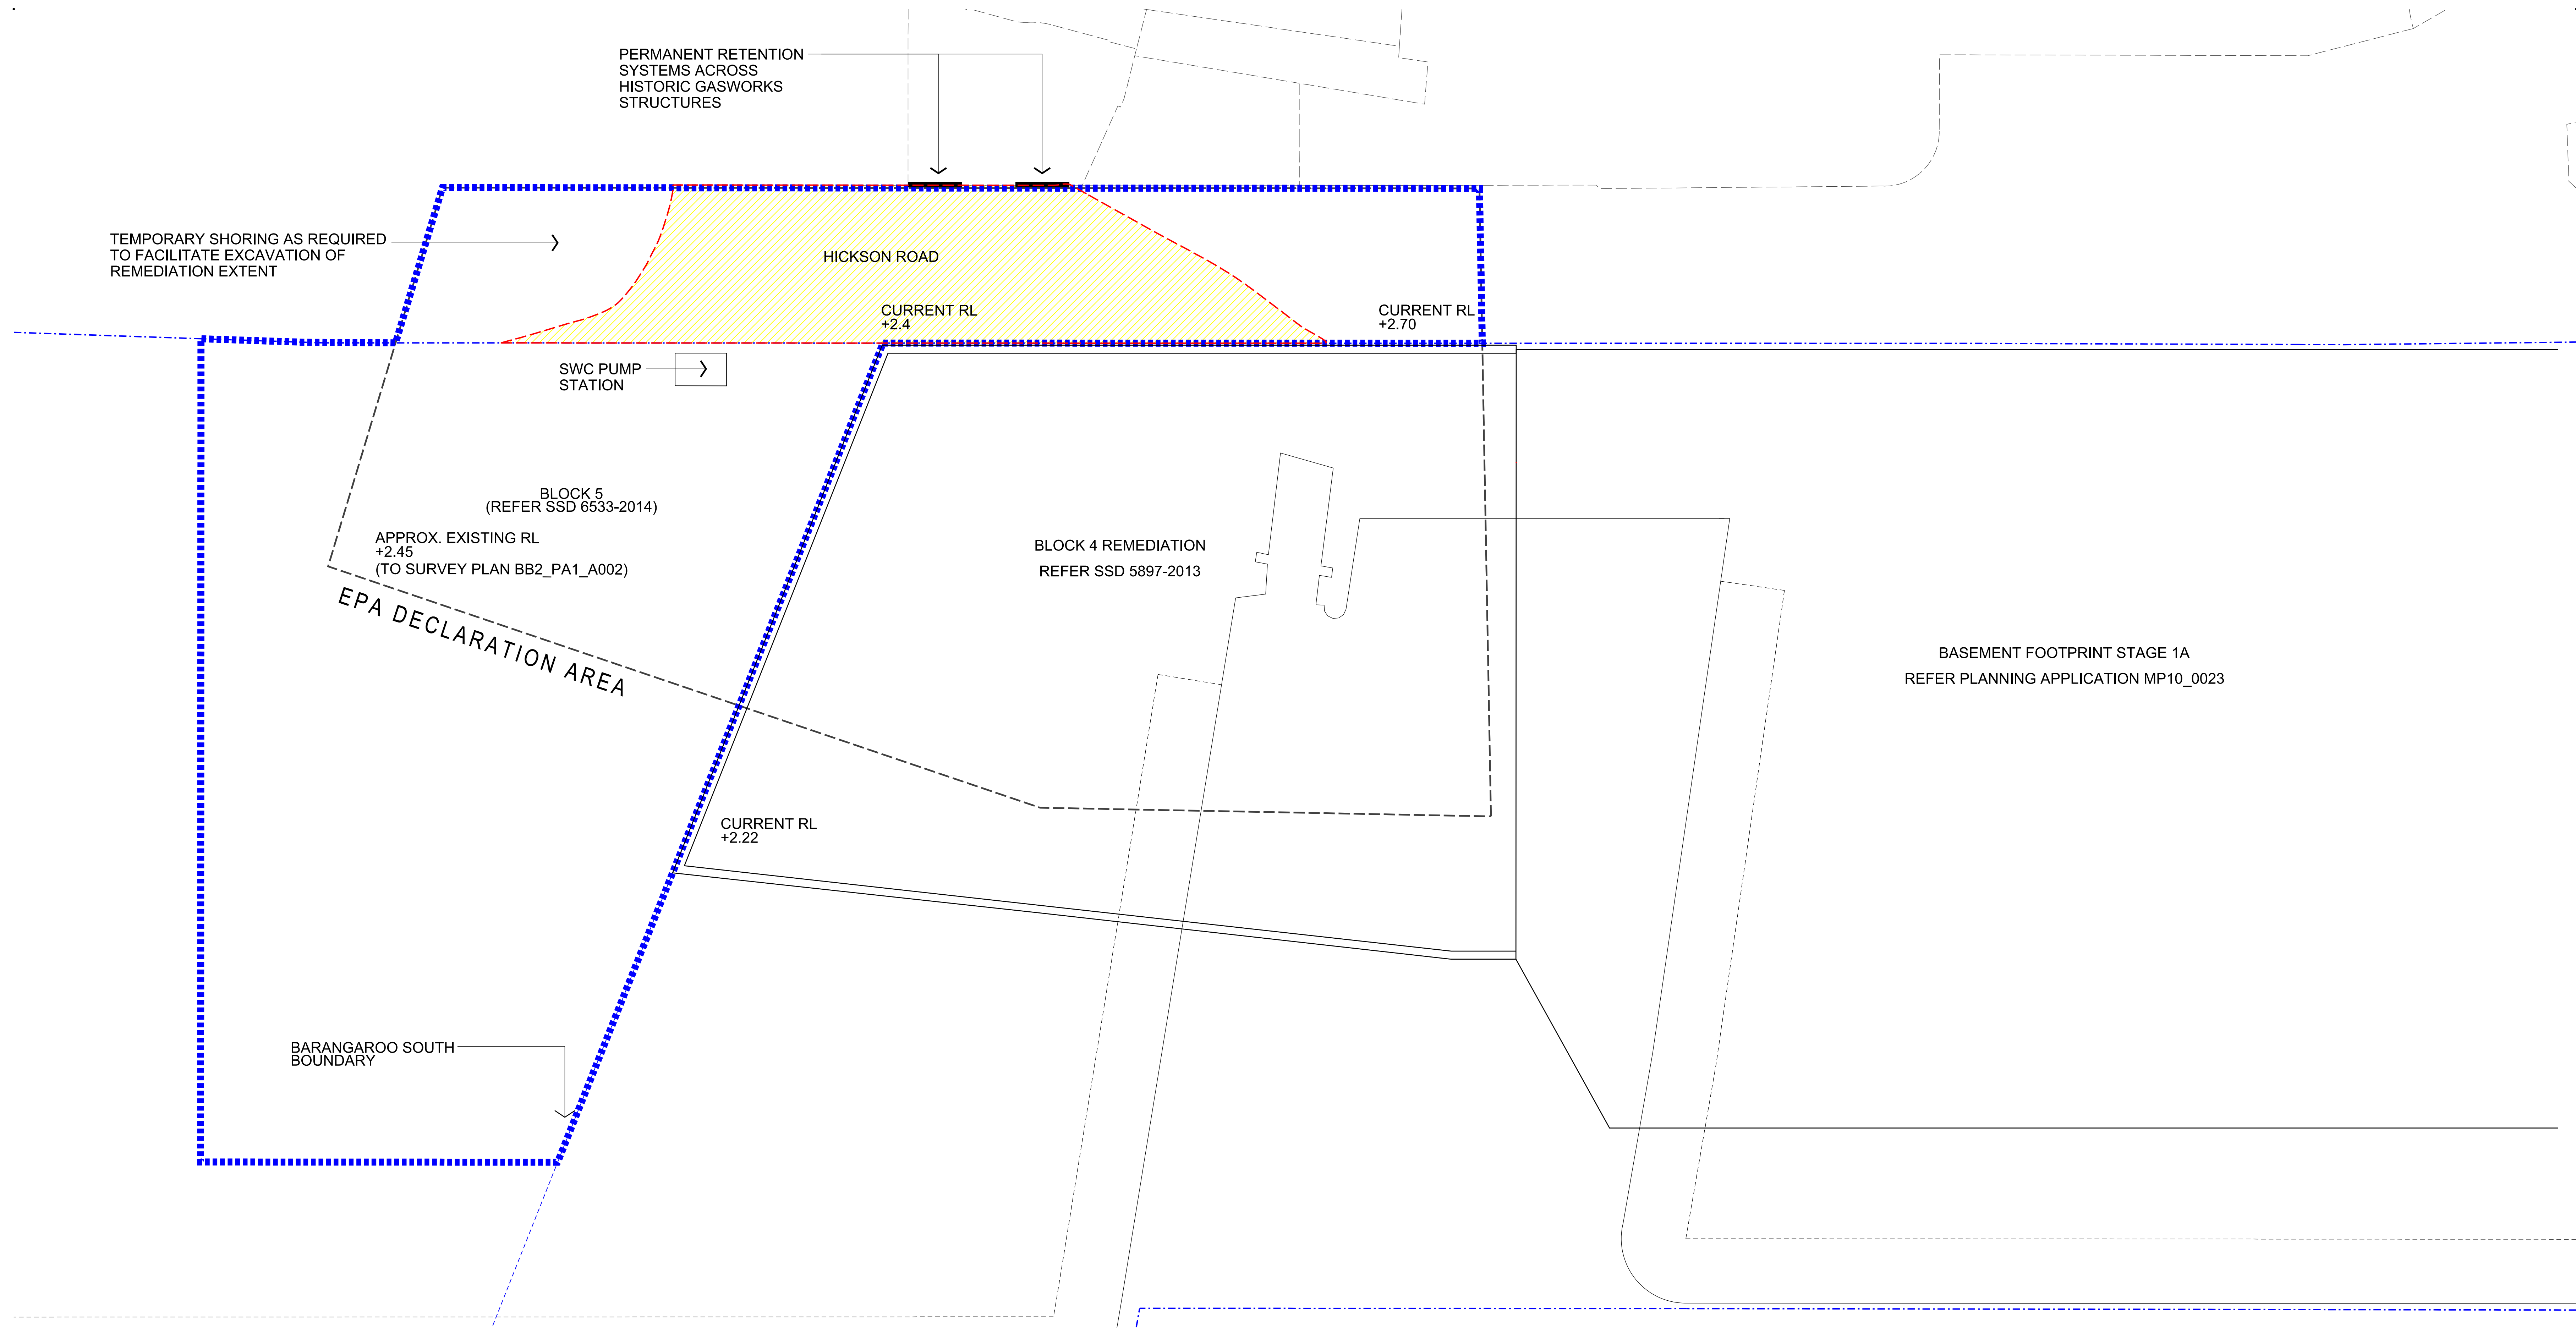

LEGEND:

--- EPA DECLARATION AREA

--- PROPERTY BOUNDARY

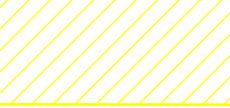 GENERAL AREA (INDICATIVE) FOR HICKSON RD WORKS

--- INDICATIVE REMEDIATION EXTENT TO ADDRESS THE EPA DECLARATION AT HICKSON RD

NOTE:  
THE SHADED AREAS DEPICT INDICATIVE MAXIMUM EARTHWORKS EXTENT ONLY. FINAL EARTHWORKS EXTENT IS PER THE RAP AND DEPENDENT ON FINAL METHODOLOGY.

NOTE:  
INDICATIVE PROPOSED CUT/FILL FOR WORKS - IN-SITU METHOD 600 m³  
EX-SITU METHOD 16,000 m³

INDICATIVE LAYOUT ONLY