




LEGEND

	EXTENT OF WORKS
	DIRTY ZONE BOUNDARY
	TRUCK ROUTE DURING JET GROUT INSTALLATION AND STORMWATER UPSTREAM PIT.
	OCE PERIMETER
	PEDESTRIAN ACCESS
	TEMPORARY SCAFFOLD AND SHRINK WRAP EXTENSION
	CONCRETE BARRIER WITH HOARDING

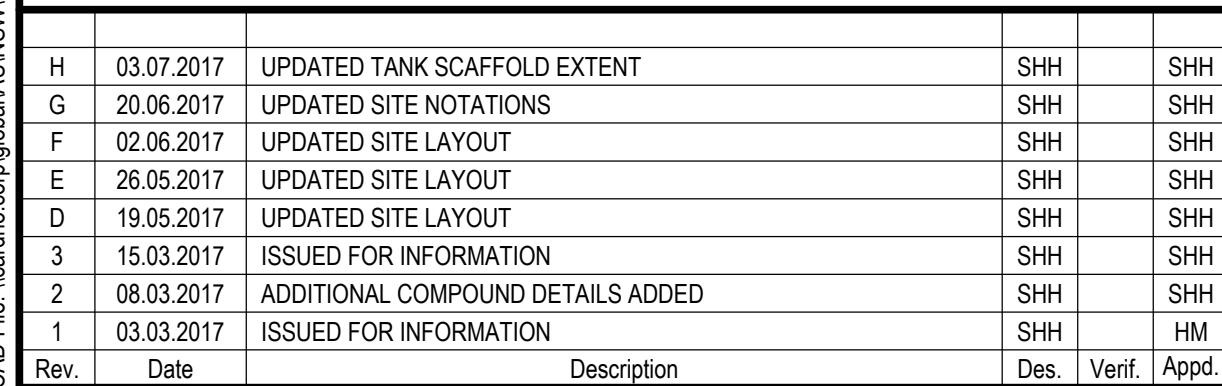

Cardno®
Shaping the Future

Cardno (NSW/ACT) Pty Ltd | ABN 95 001 145 035
Level 9, The Forum, 203 Pacific Highway
St. Leonards, NSW 2065
Tel: 02 9496 7700 Fax: 02 9439 5170
Web: www.cardno.com.au

Drawn	Date	Client	ENVIROPACIFIC SERVICES				
SHH	03.03.2017						
Checked	Date	Project	HICKSON ROAD STAGE 1B EX-SITU REMEDIATION MASTERPLANNING		Status FOR INFORMATION ONLY NOT TO BE USED FOR CONSTRUCTION PURPOSES		
Designed	Date						
SHH	03.03.2017						
Verified	Date						
Approved	Date	Title	STAGE B1 BASE PLAN				
HM	03.03.2017						
		DATUM		Scale	Size		
		A.H.D.		AS SHOWN	A1		
		Drawing Number		Revision			
		EHR-C-D-1-003		H			