


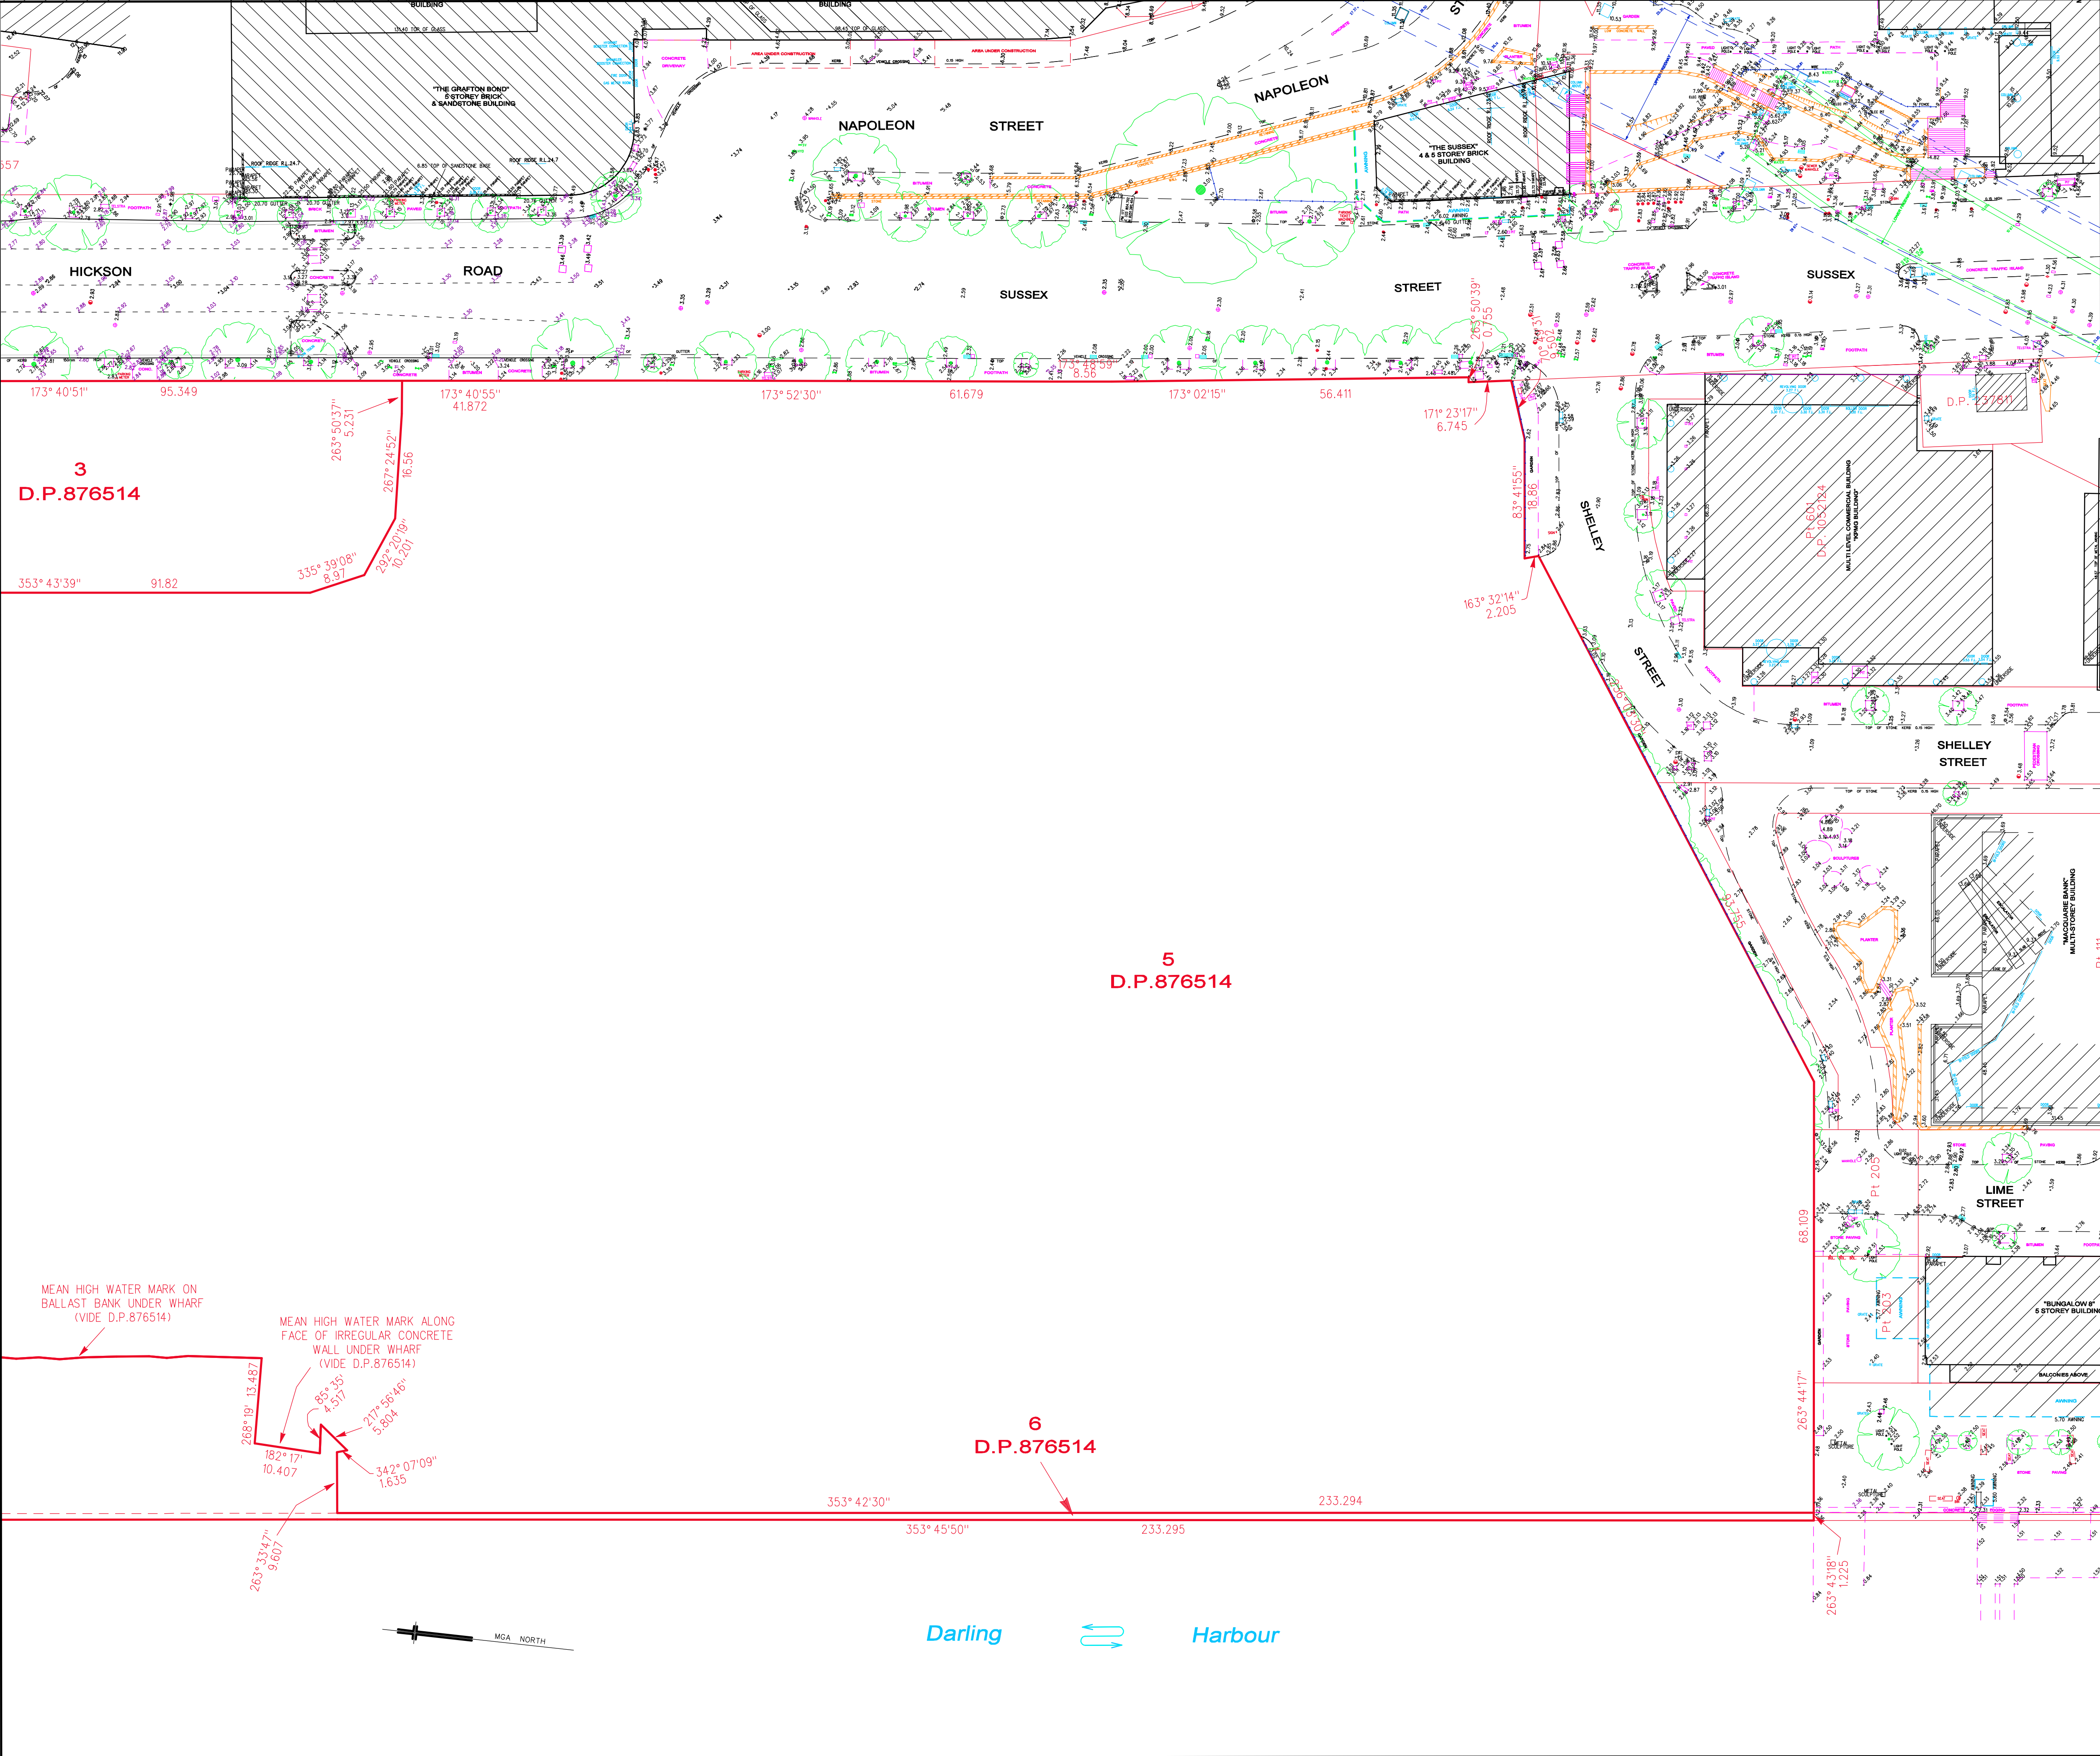

NOTES:

AREAS (BY DP 876514)

3 DP 876514 = 3401 m<sup>2</sup> (0.34 ha)

5 DP 876514 = 20.03 ha

6 DP 876514 = 3885 m<sup>2</sup> (0.39 ha)

TOTAL AREA = 20.76 ha

COPYRIGHT © RYGATE & COMPANY PTY. LIMITED 2014.  
NO PART OF THIS PLAN MAY BE REPRODUCED,  
COMMUNICATED, STORED IN A RETRIEVAL SYSTEM OR  
TRANSMITTED IN ANY FORM WITHOUT THE WRITTEN  
PERMISSION OF THE COPYRIGHT OWNER EXCEPT AS  
PERMITTED BY THE COPYRIGHT ACT 1968. ANY PERMITTED  
DOWNLOADING, ELECTRONIC STORAGE, DISPLAY, PRINT,  
COPY, REPRODUCTION OR COMMUNICATION OF THIS SURVEY  
SHOULD CONTAIN NO ALTERATION OR ADDITION TO THE  
ORIGINAL SURVEY.

|      |            |                                                                   |
|------|------------|-------------------------------------------------------------------|
| REV. | DATE       | AMENDMENTS                                                        |
| A    | 27/02/2014 | ALTERATIONS FOR DEPARTMENT OF PLANNING<br>SUBDIVISION APPLICATION |



**Rygate & Company Pty Limited**  
P.W. Rygate & West  
ABN 61 001 204 897  
rygate.com.au

Suite 804 Level 9, 89 York St  
Sydney NSW 2000  
+61 2 9262 6800  
+61 2 9262 6845  
surveyors@rygate.com.au  
rygate.com.au

SURVEYING SINCE 1893

SUBDIVISION | STRATA PLANS | STRATUM SUBDIVISION | LEASE PLANS | TOPOGRAPHIC SURVEYS | GPS  
SURVEYS | 3D MODELLING | RACECOURSE DESIGN | PROJECT MANAGEMENT | SUN SHADOW DIAGRAMS

|          |       |         |          |
|----------|-------|---------|----------|
| SURVEYOR | DRAWN | CHECKED | APPROVED |
| -        | -     | -       | -        |

0 50  
REDUCTION RATIO 1:500 @ A1

DATUM : AUSTRALIAN HEIGHT DATUM  
CONTOUR INTERVAL :  
ORIGIN OF LEVELS : SSM 46693 RL 2.454 AHD

THIS TITLE BLOCK AND NOTES FORM AN INTEGRAL PART OF THE PLAN  
AND MUST BE REPRODUCED IN ANY USE, DUPLICATION OR AMENDMENT.

CLIENT

**LEND LEASE (Millers Point) PTY. LTD.**

LOCALITY

**BARANGAROO**

L.G.A.

**CITY OF SYDNEY**

**PLAN**

SHOWING DETAIL & LEVELS  
ADJOINING LOTS 3, 5 & 6 DP 876514

CAD REFERENCE

-

|               |          |            |                  |
|---------------|----------|------------|------------------|
| REFERENCE No. | PLAN No. | DATE       | SHEET No.        |
| 74238         |          | 18/06/2010 | 1<br>OF 4 SHEETS |