


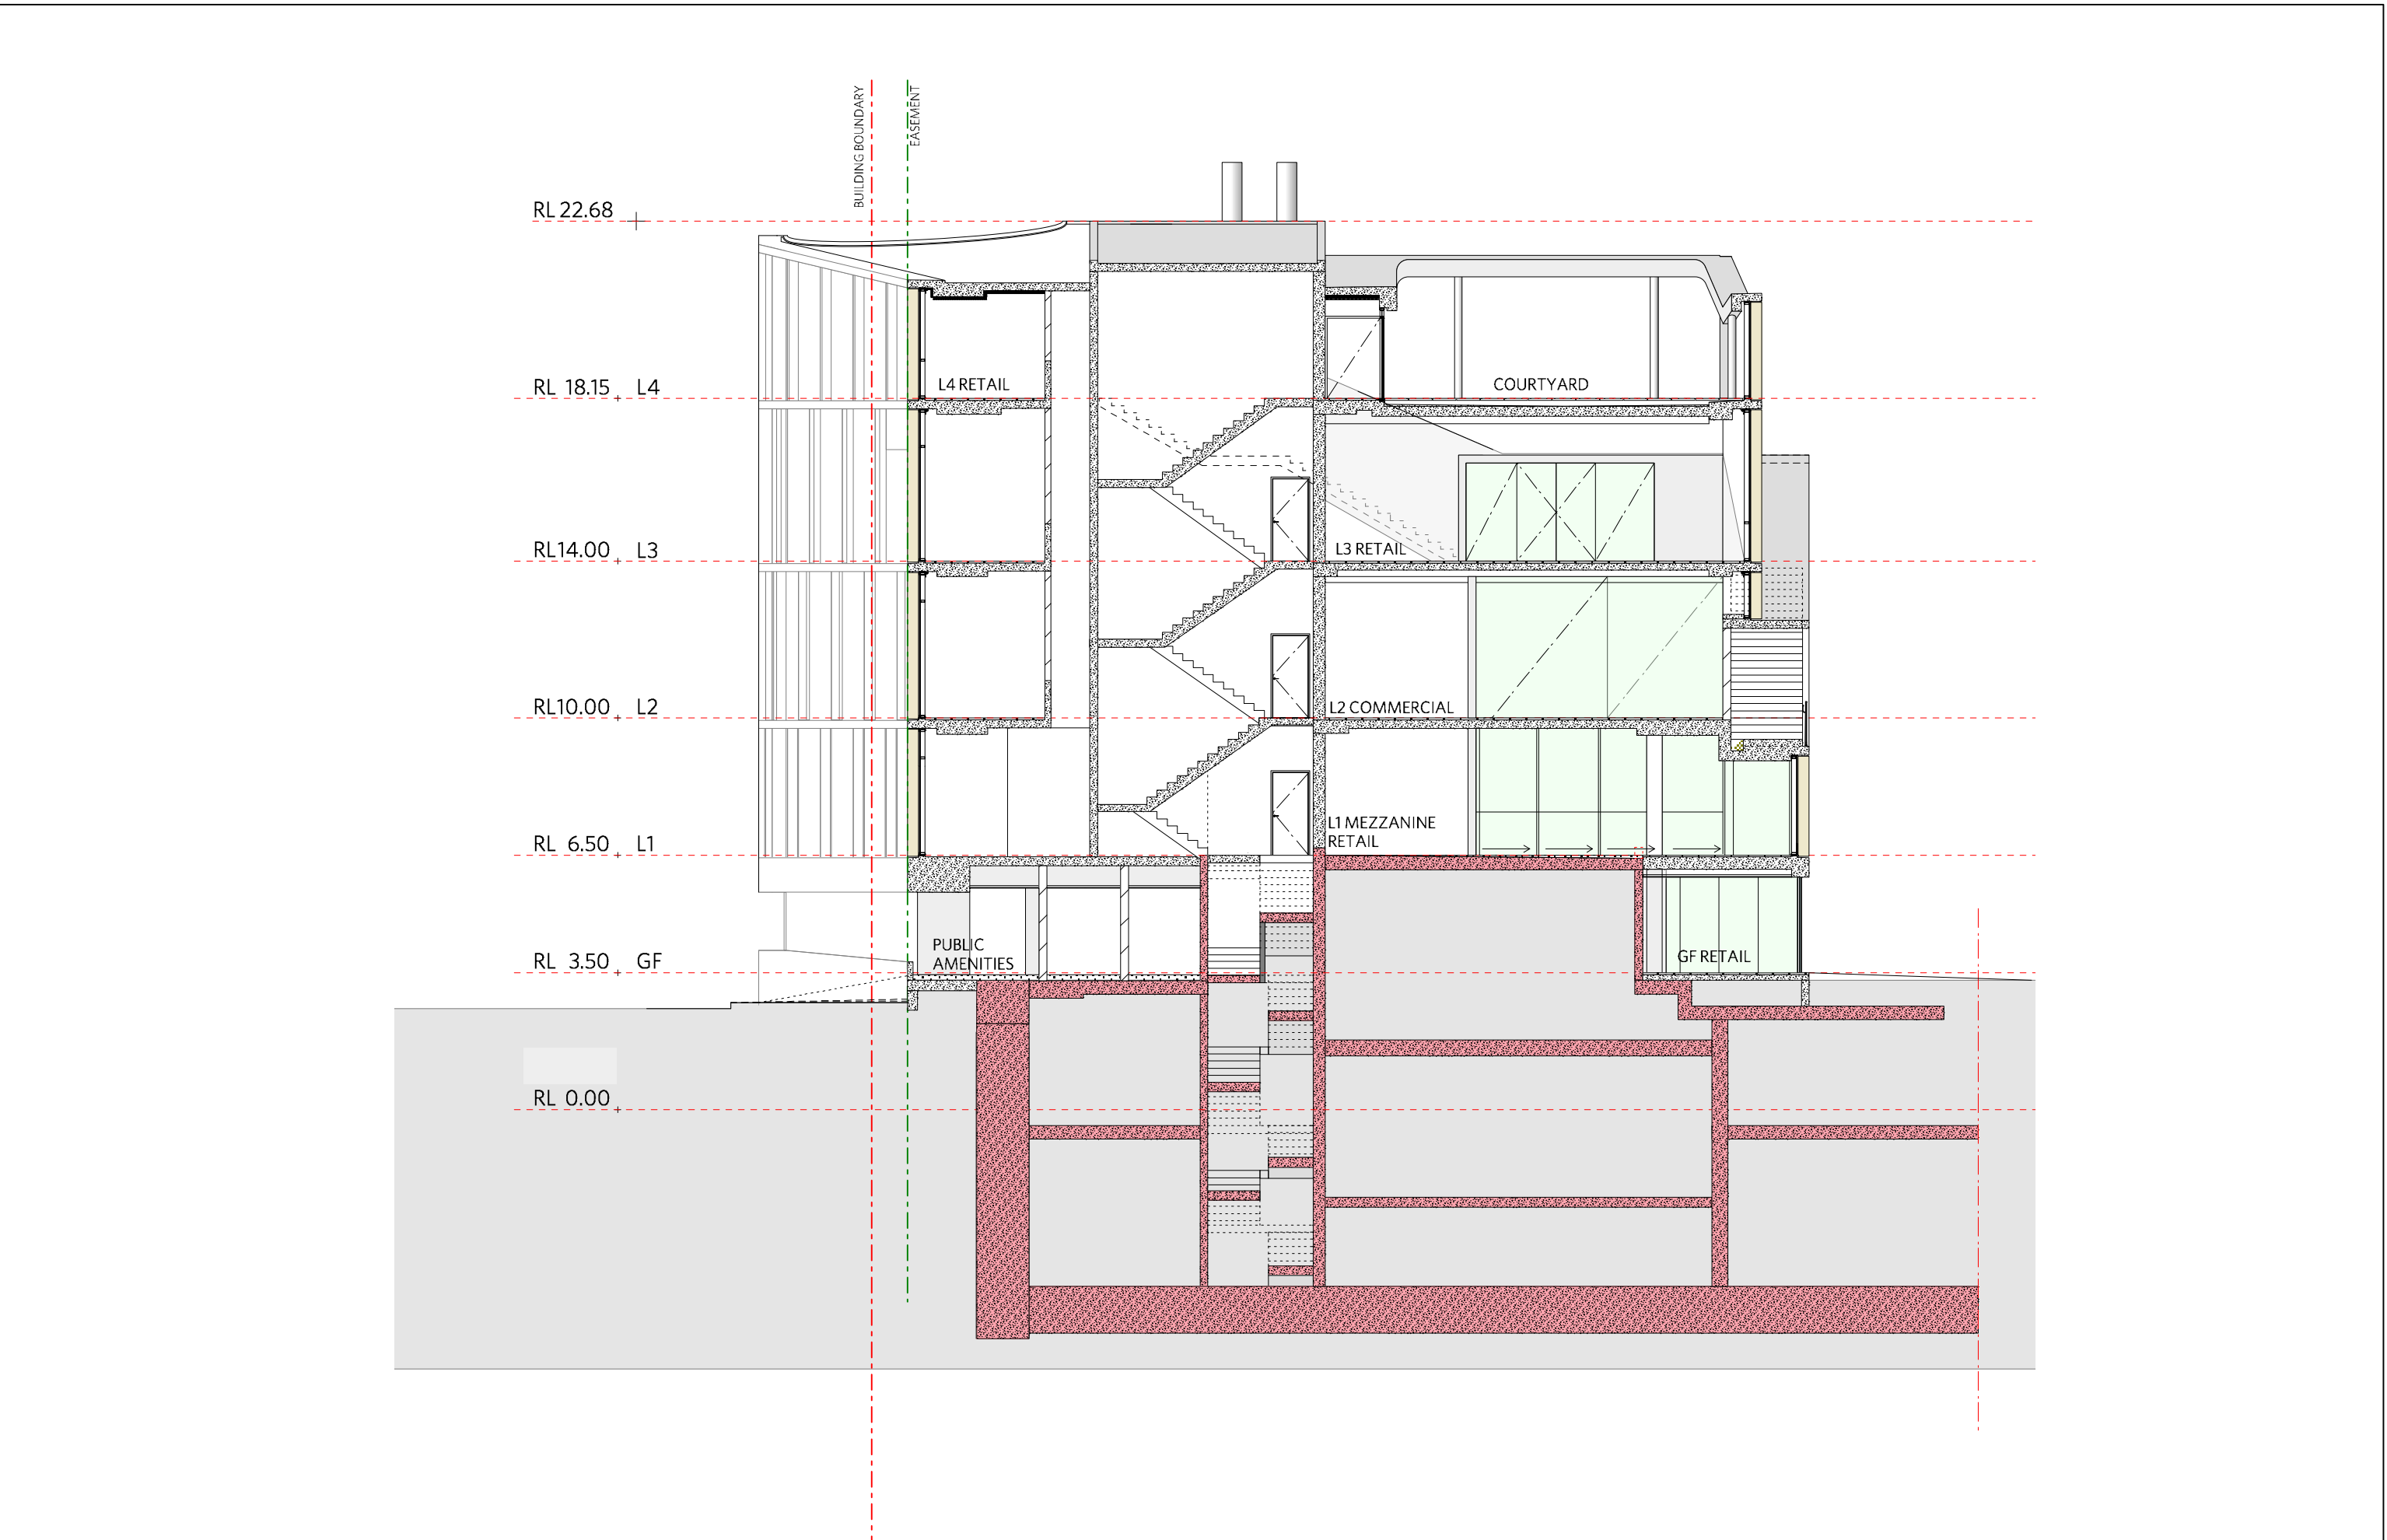

KEY PLAN

Developer	Lend Lease	CF
Project Management & Construction	Lend Lease	FCG
Design	Lend Lease	OPG
30 The Bend 30 Hickson Road	HR	LVR
Millers Point NSW 2000	TFR	TGF
www.lendlease.com	ST	

These designs, plans and specifications and the copyright therein are the property of Lend Lease and must not be used, reproduced or copied wholly or in part without the written permission of Lend Lease.

CONCRETE FINISH
FIXED CLEAR GLAZING
FIXED OPAQUE GLAZING
OPERABLE GLAZING
HANDRAIL TO DETAIL
LOUVRE
TIMBER AND GLASS FACADE
TIMBER FRAME
STONE BASE

RED FILL INDICATES STRUCTURES APPROVED UNDER BASEMENT PROJECT MPIO_00023

ISSUE STATUS		
REV	DESCRIPTION	DATE
A	SSD DRAFT	01.08.2014
B	PASUBMISSION	03.09.2014

JOB NO.	160664
CHECKED	CB
DATE DRAWN	JUL 14
DRAWN	SH
SCALE	1/150 @ A3

CLIENT	
JOB	BARANGAROO SOUTH
R7	

TITLE	SECTION 2		
PROJECT NO.	160664	REV	B
DRAWING NO.	BR7_SSD_A010		

DURBACH BLOCK JOGGERS

Level 2, 9 Roslyn Street
Potts Point NSW 2011
Tel (02) 8297 3500
Fax (02) 8297 3510
www.durbachblockjoggers.com